


○ FRONT ELEVATION
SCALE: 3/16" = 1'-0"

NATURE'S WAY

REV.	
12/14/14	
12/16/14	


STERLING
HOMES

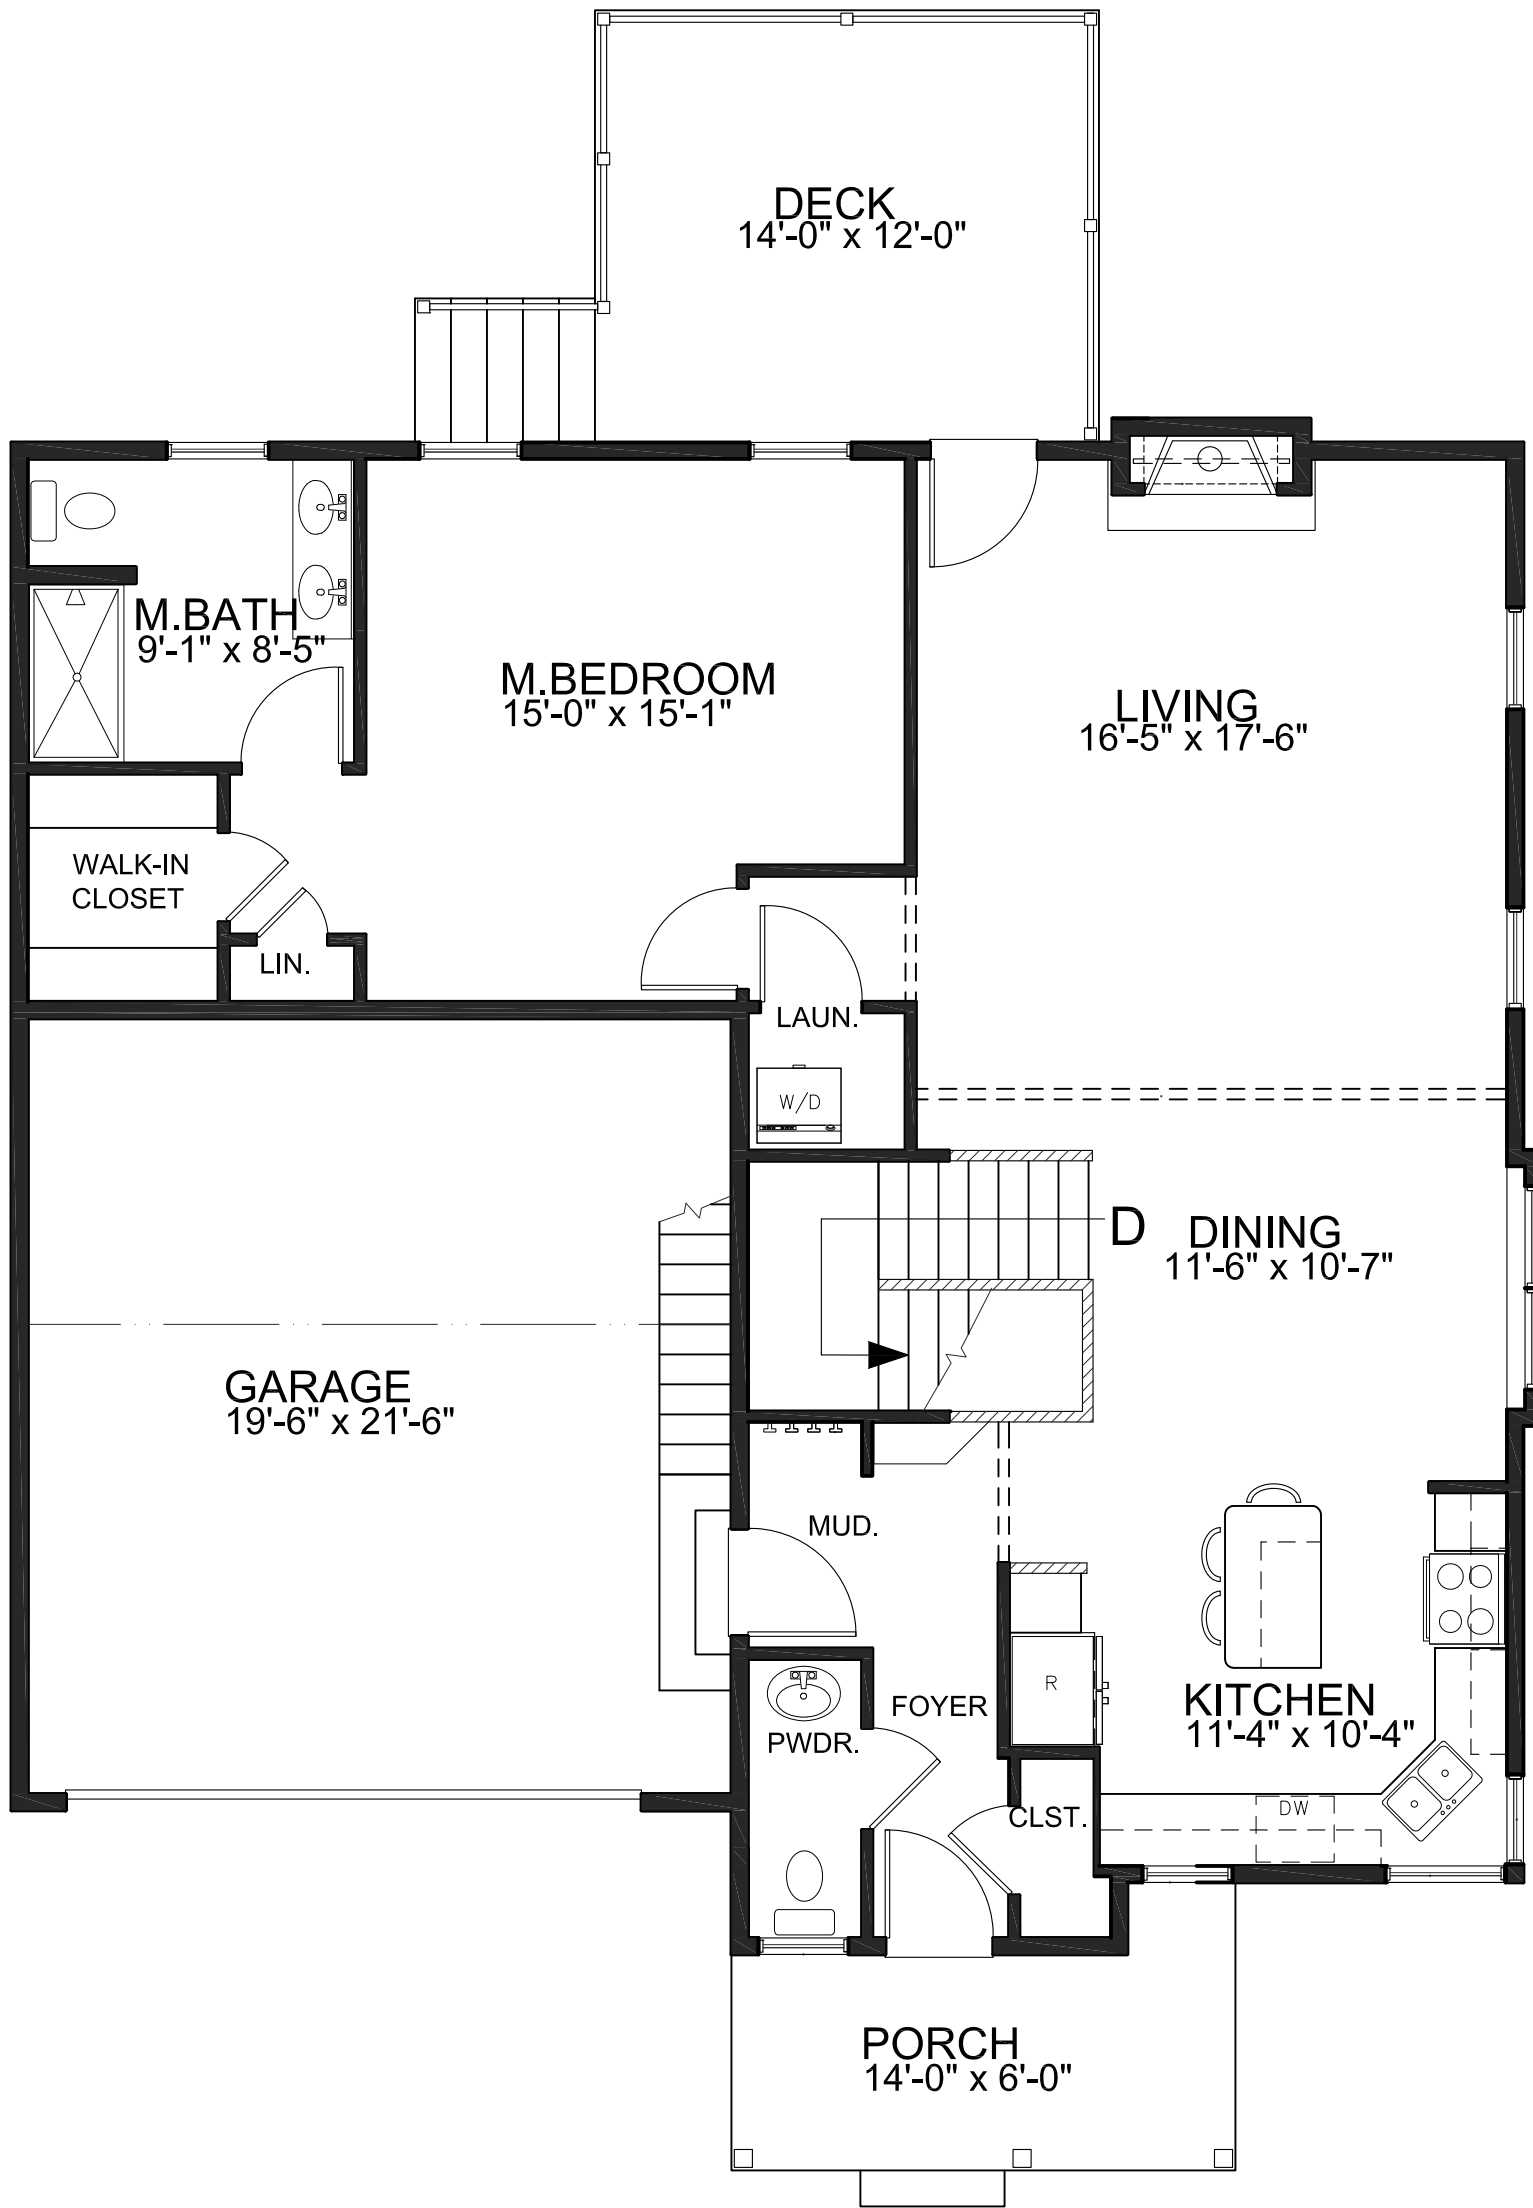

NATURE'S WAY

REV.
12/12/14
12/14/14
12/16/14
10/7/15



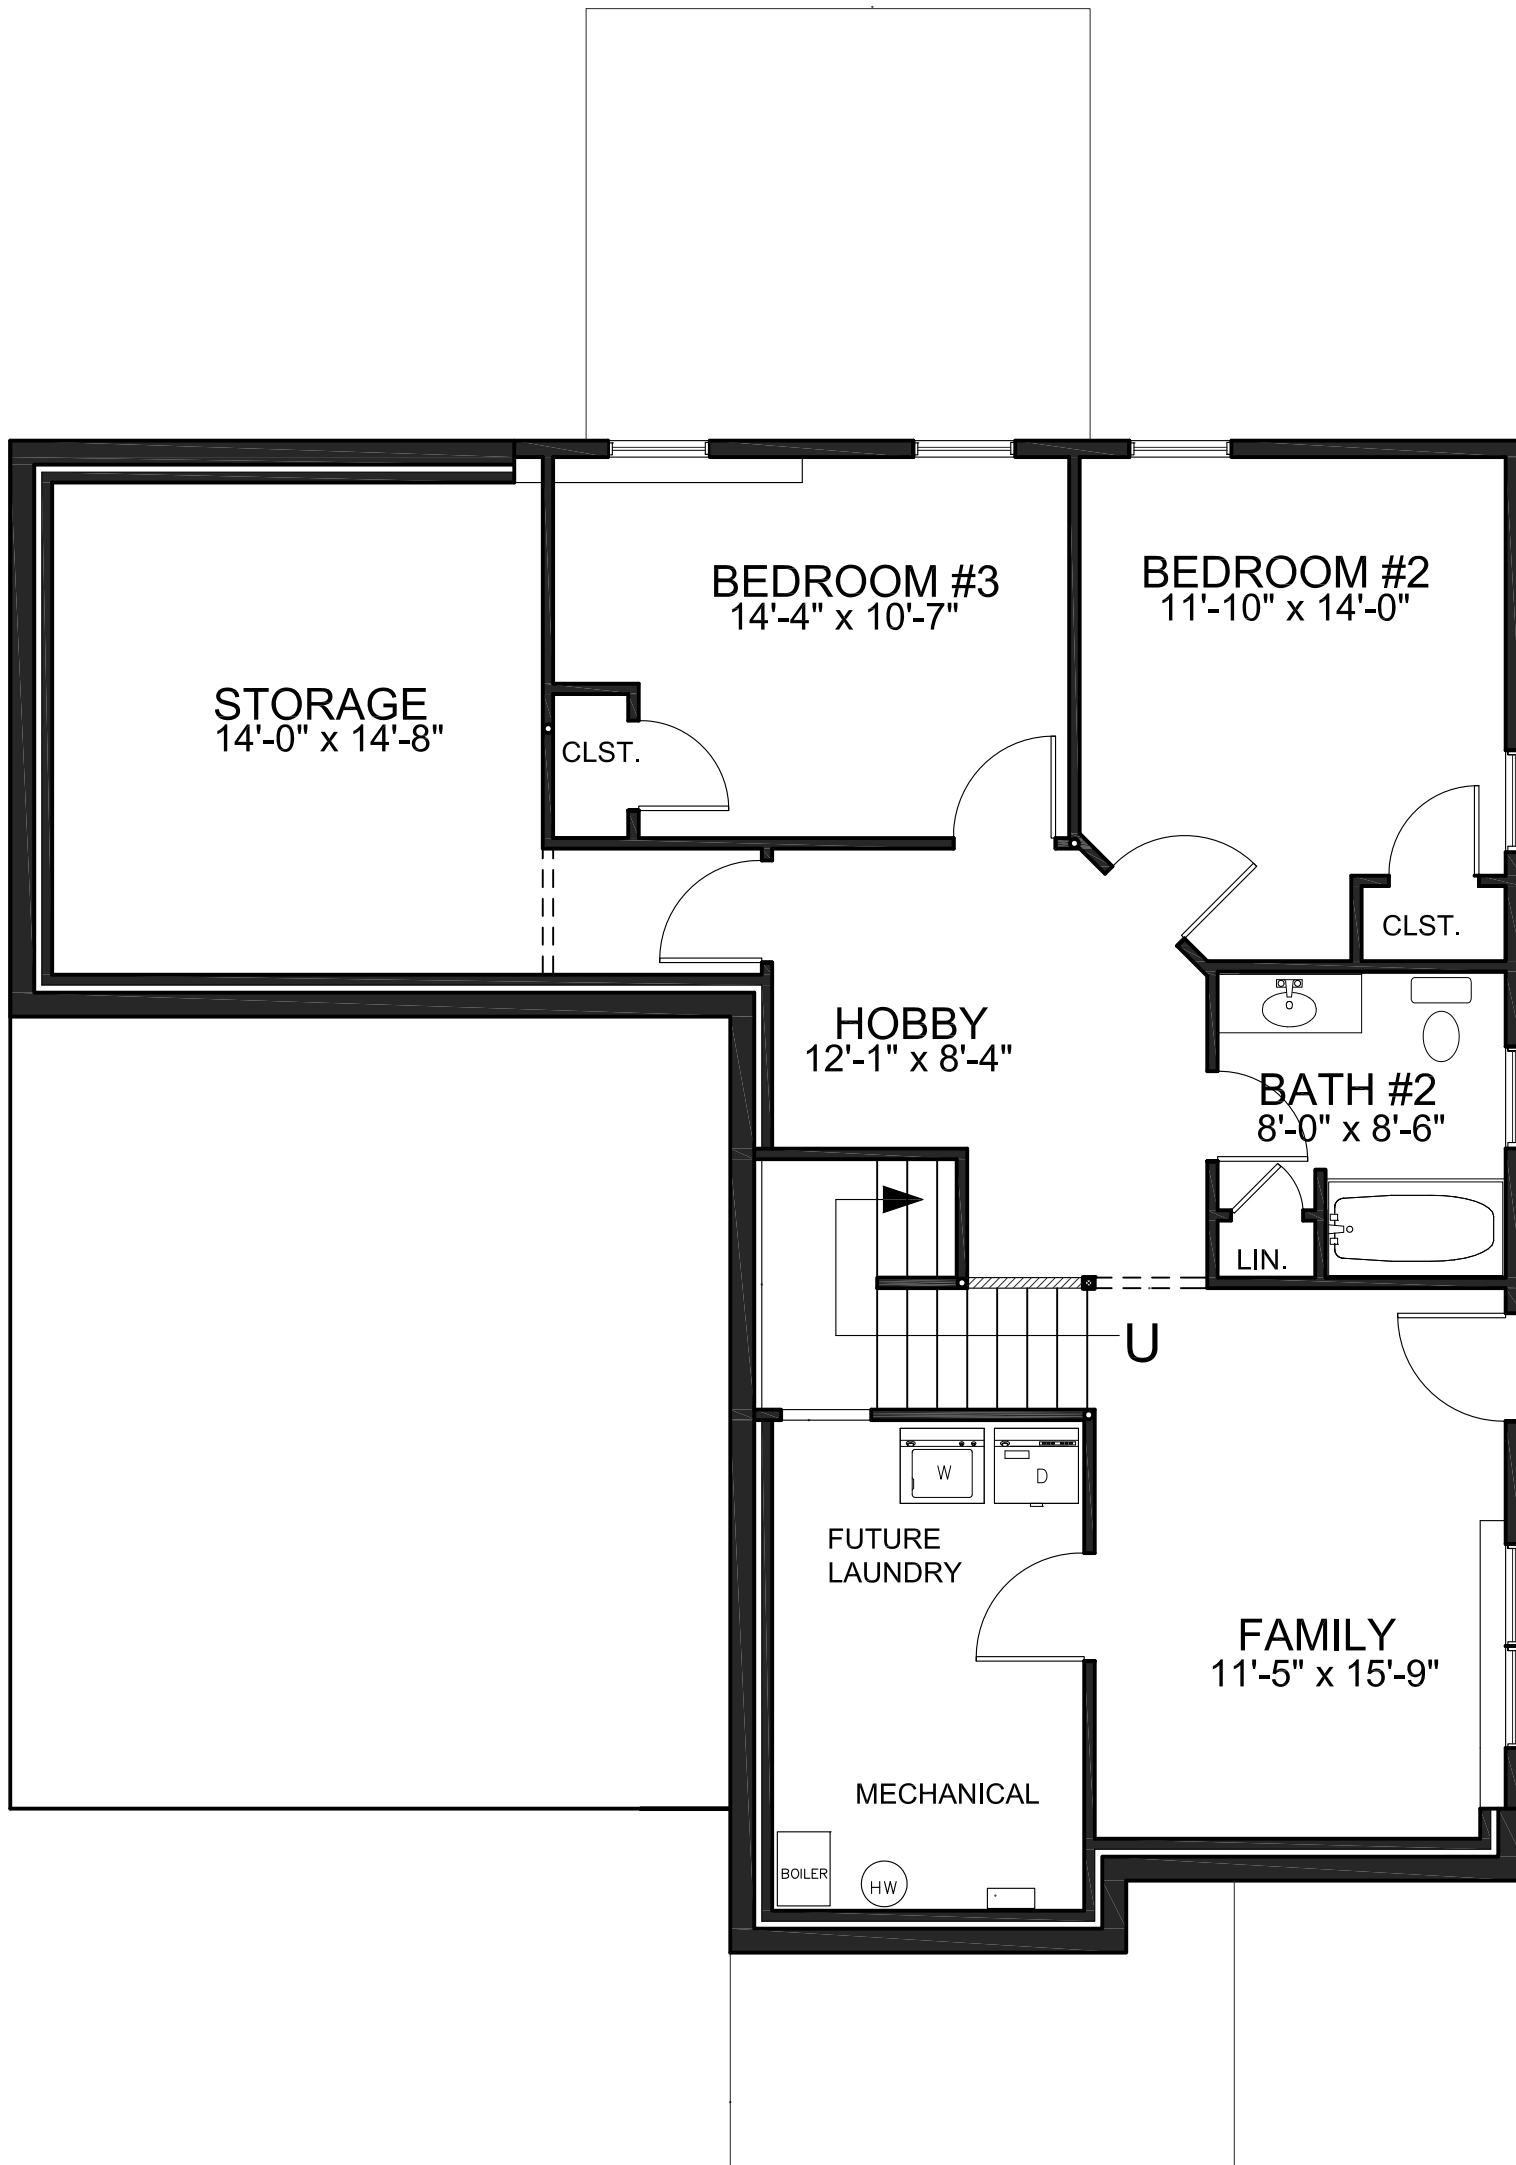

NATURE'S WAY

REV.
12/12/14
12/14/14
12/16/14
12/23/14

