


○ FRONT ELEVATION  
SCALE: 3/16" = 1'-0"

NW 29  
3/8" = 1'-0"  
2-2-18

NATURES WAY	
NW 29 - THOMAS	
REV.	
11/15/17	
11/16/17	
1/27/17	
12/04/17	
12/12/17	
01/25/18	
 <b>STERLING HOMES</b> <small>1037 HINESBURG ROAD / SUITE A / S. BURLINGTON, VT 05403</small> <small>SCALE: 3/16" = 1'-0"      DATE: 01/25/18</small>	
	2/8

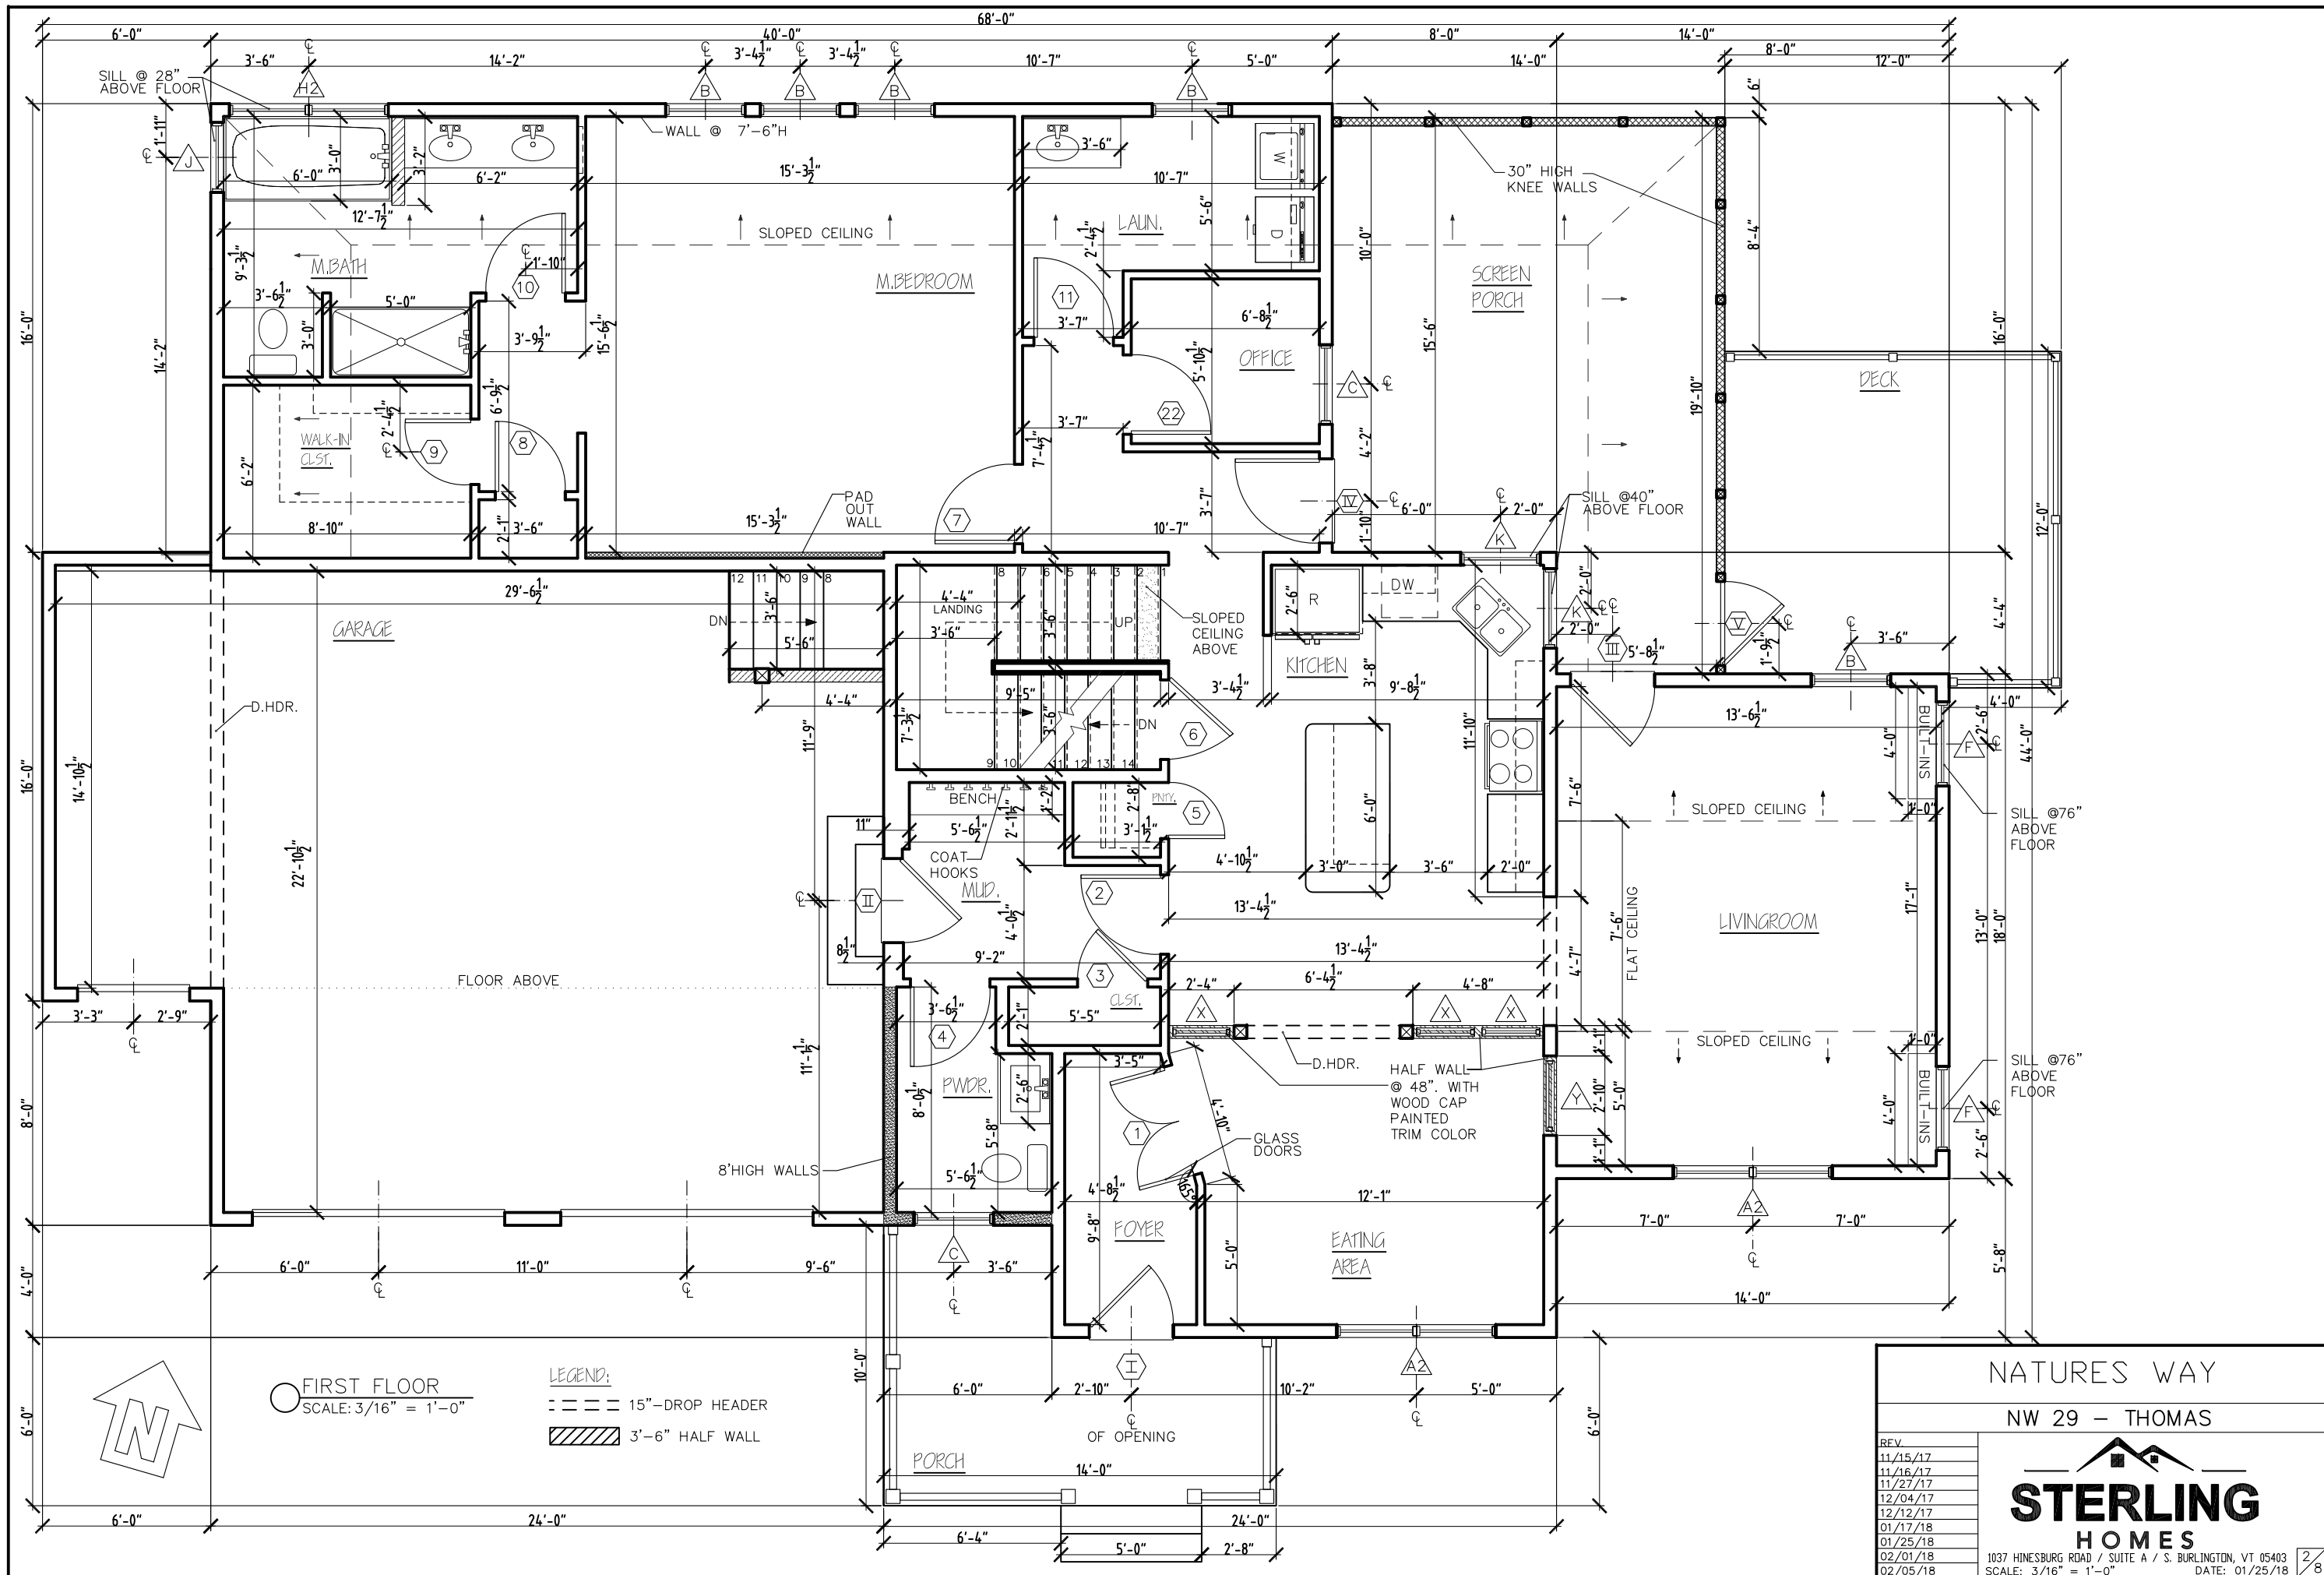

FIRST FLOOR  
SCALE: 3/16" = 1'-0"

LEGEND:  
 --- 15"-DROP HEADER  
 [Hatched Box] 3'-6" HALF WALL


NATURES WAY  
 NW 29 - THOMAS

**STERLING HOMES**


1037 HINESBURG ROAD / SUITE A / S. BURLINGTON, VT 05403  
 SCALE: 3/16" = 1'-0" DATE: 01/25/18

REV.	DATE
11/15/17	
11/16/17	
11/27/17	
12/04/17	
12/12/17	
01/17/18	
01/25/18	
02/01/18	
02/05/18	


2/8

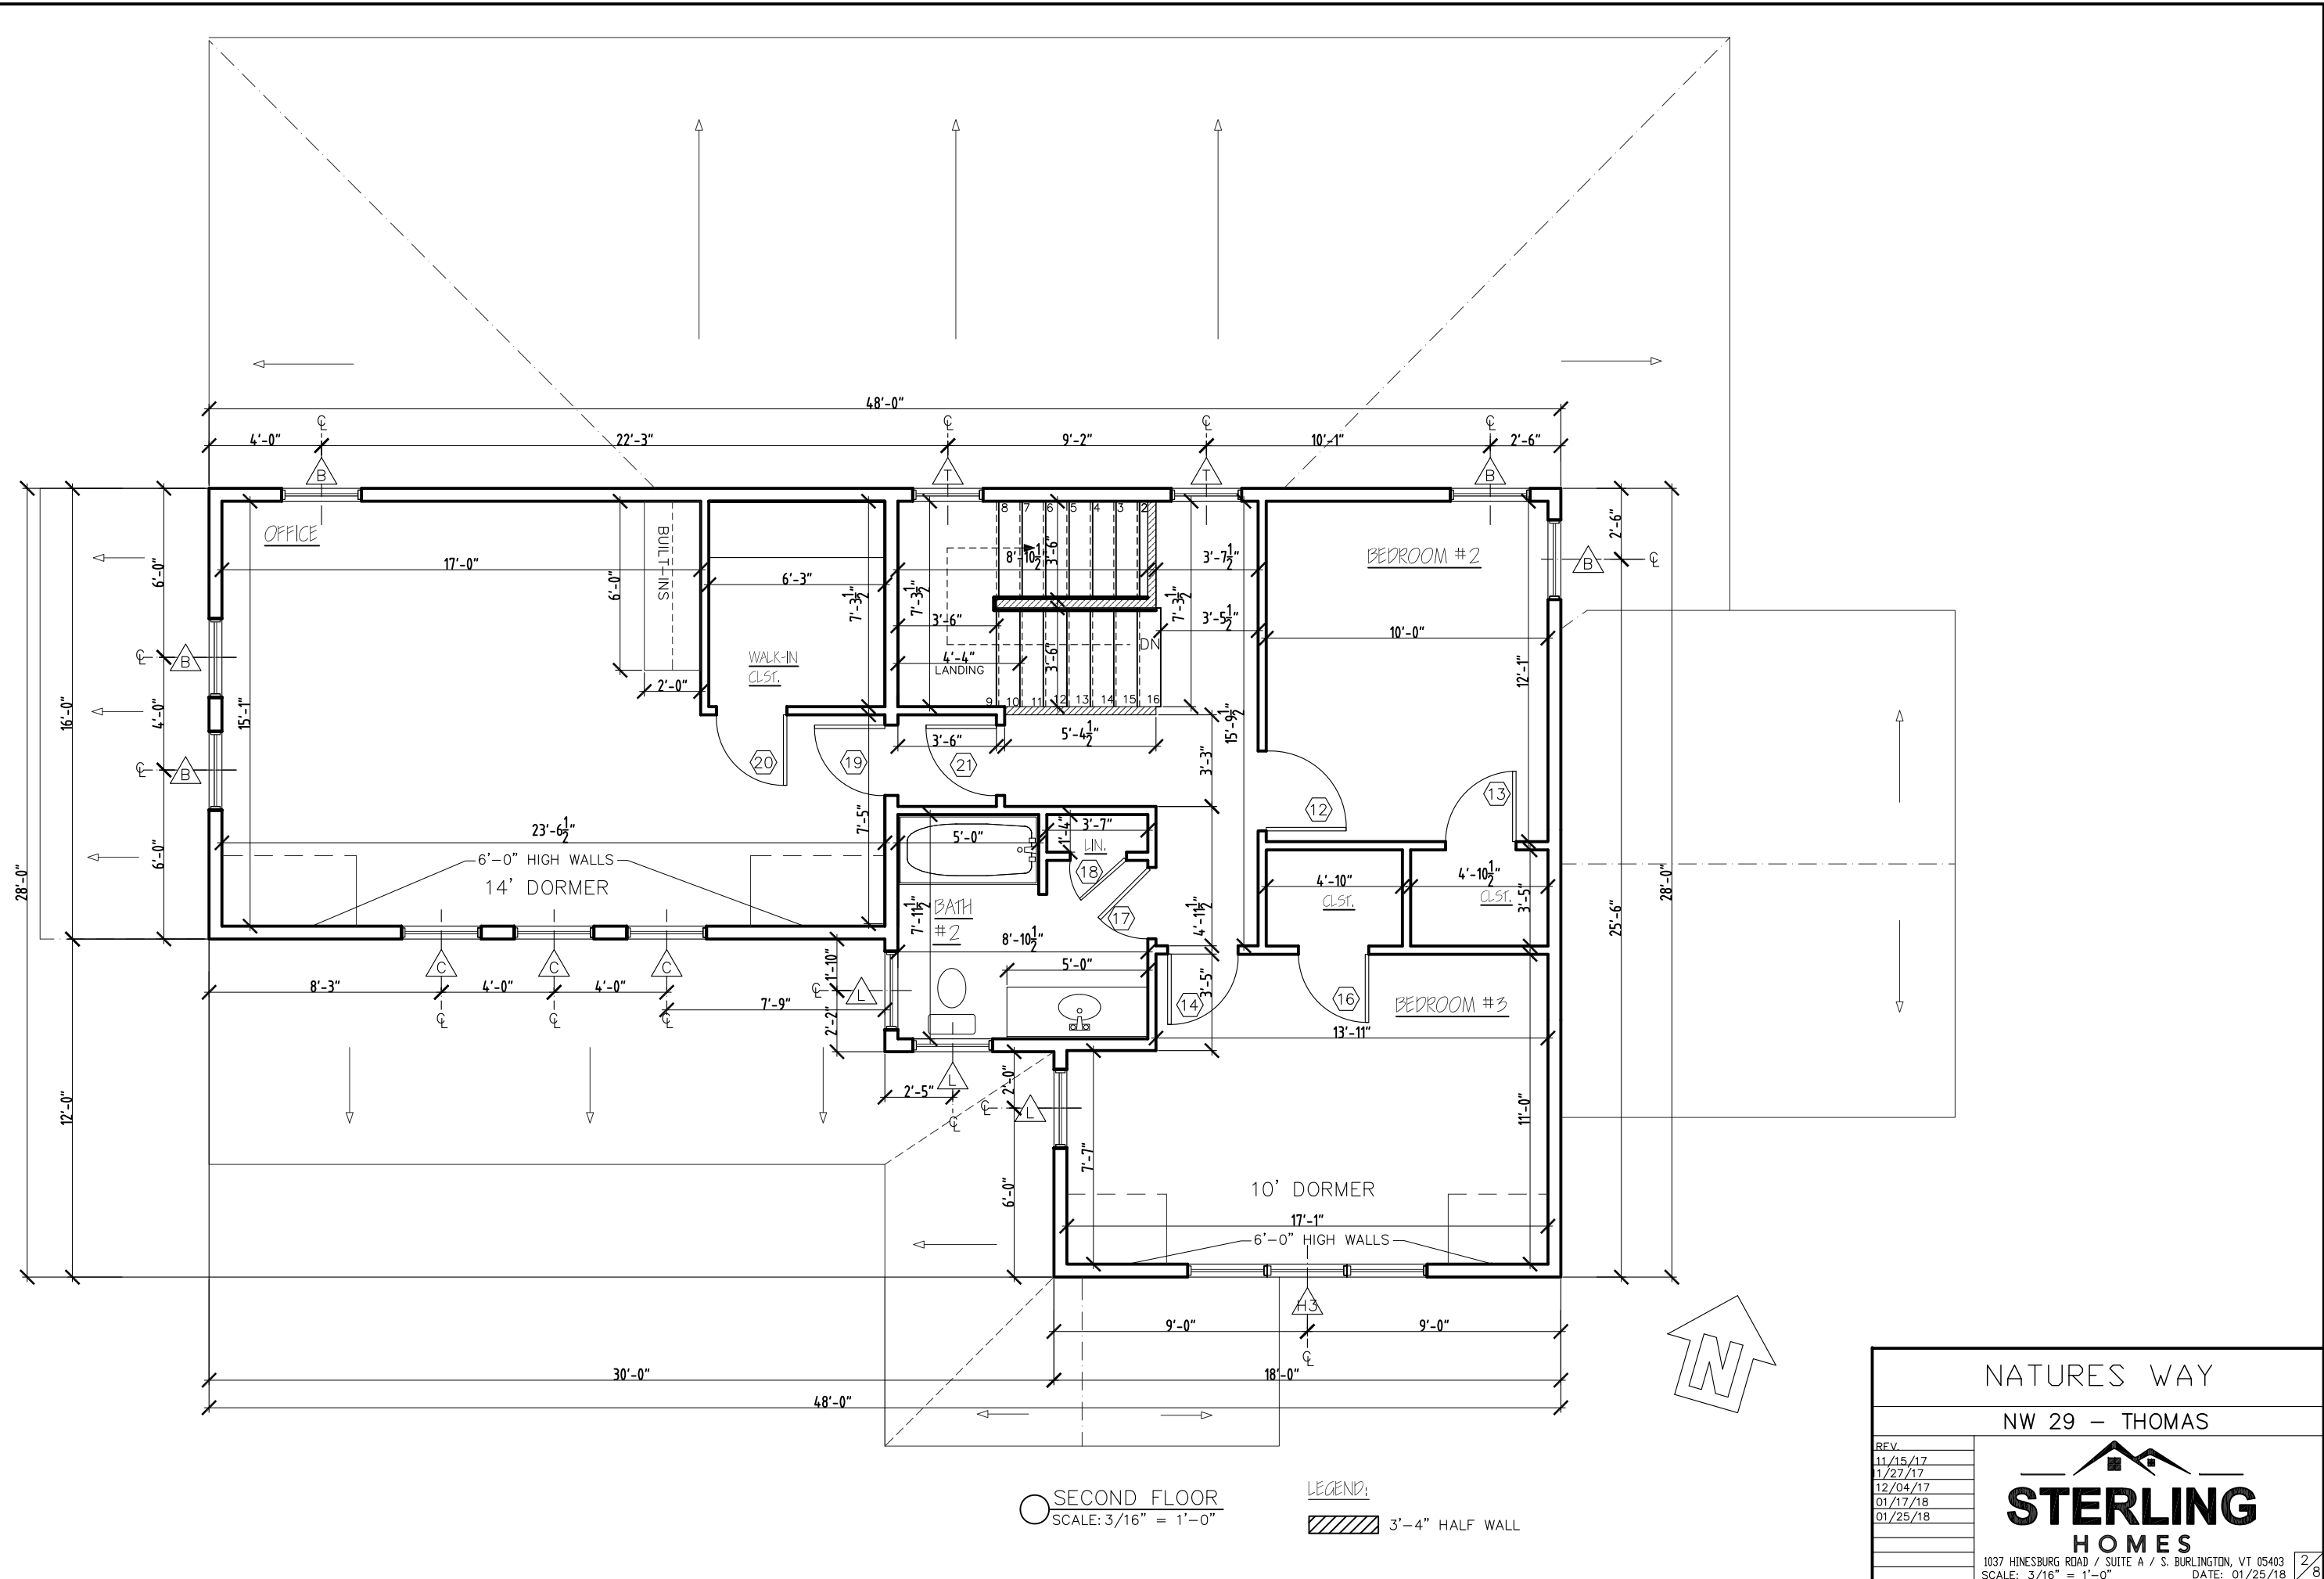

○ SECOND FLOOR  
SCALE: 3/16" = 1'-0"


LEGEND:  
 3'-4" HALF WALL

NATURES WAY	
NW 29 - THOMAS	
REV.	
11/15/17	
1/27/17	
12/04/17	
01/17/18	
01/25/18	
 <b>STERLING HOMES</b> 1037 HINESBURG ROAD / SUITE A / S. BURLINGTON, VT 05403 SCALE: 3/16" = 1'-0" DATE: 01/25/18	
	2/8

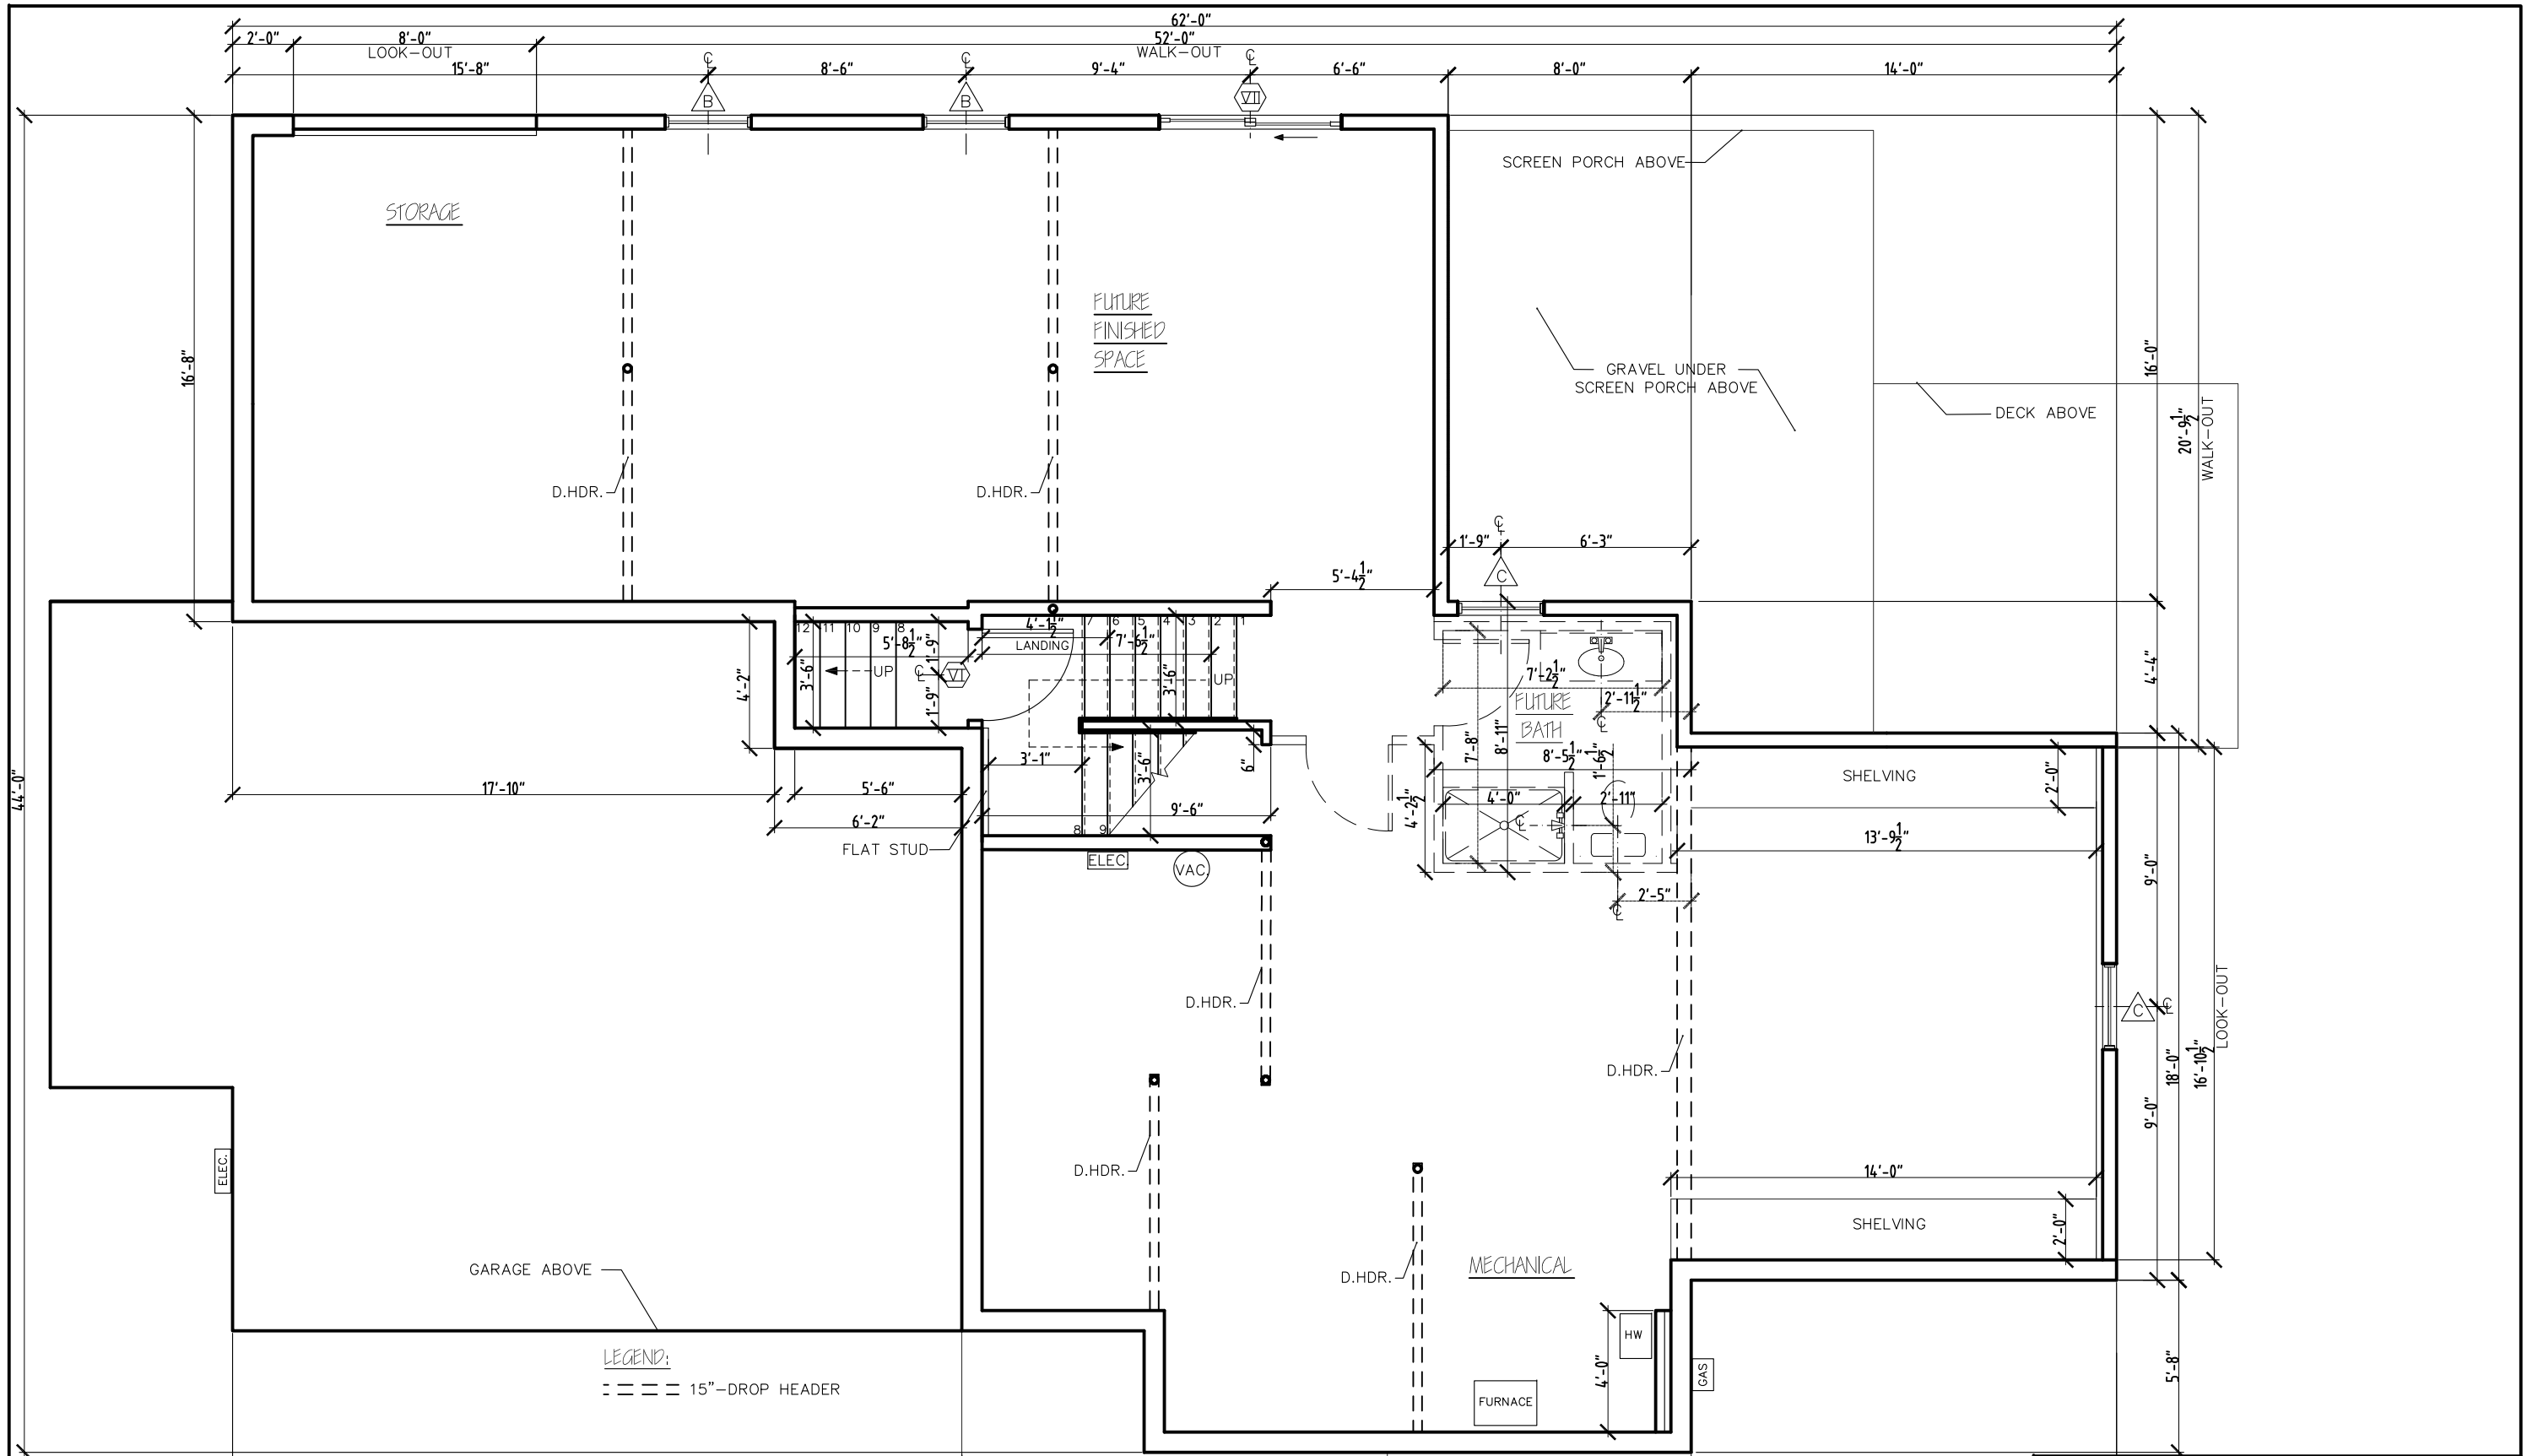

LEGEND:  
 - - - - - 15" - DROP HEADER

GROUND FLOOR  
 SCALE: 3/16" = 1'-0"

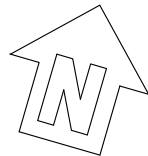


NATURES WAY  
 NW 29 - THOMAS


REV.	
1/15/17	
11/16/17	
1/27/17	
12/04/17	

**STERLING HOMES**  
 1037 HINESBURG ROAD / SUITE A / S. BURLINGTON, VT 05403  
 SCALE: 3/16" = 1'-0" DATE: 01/25/18

2/8

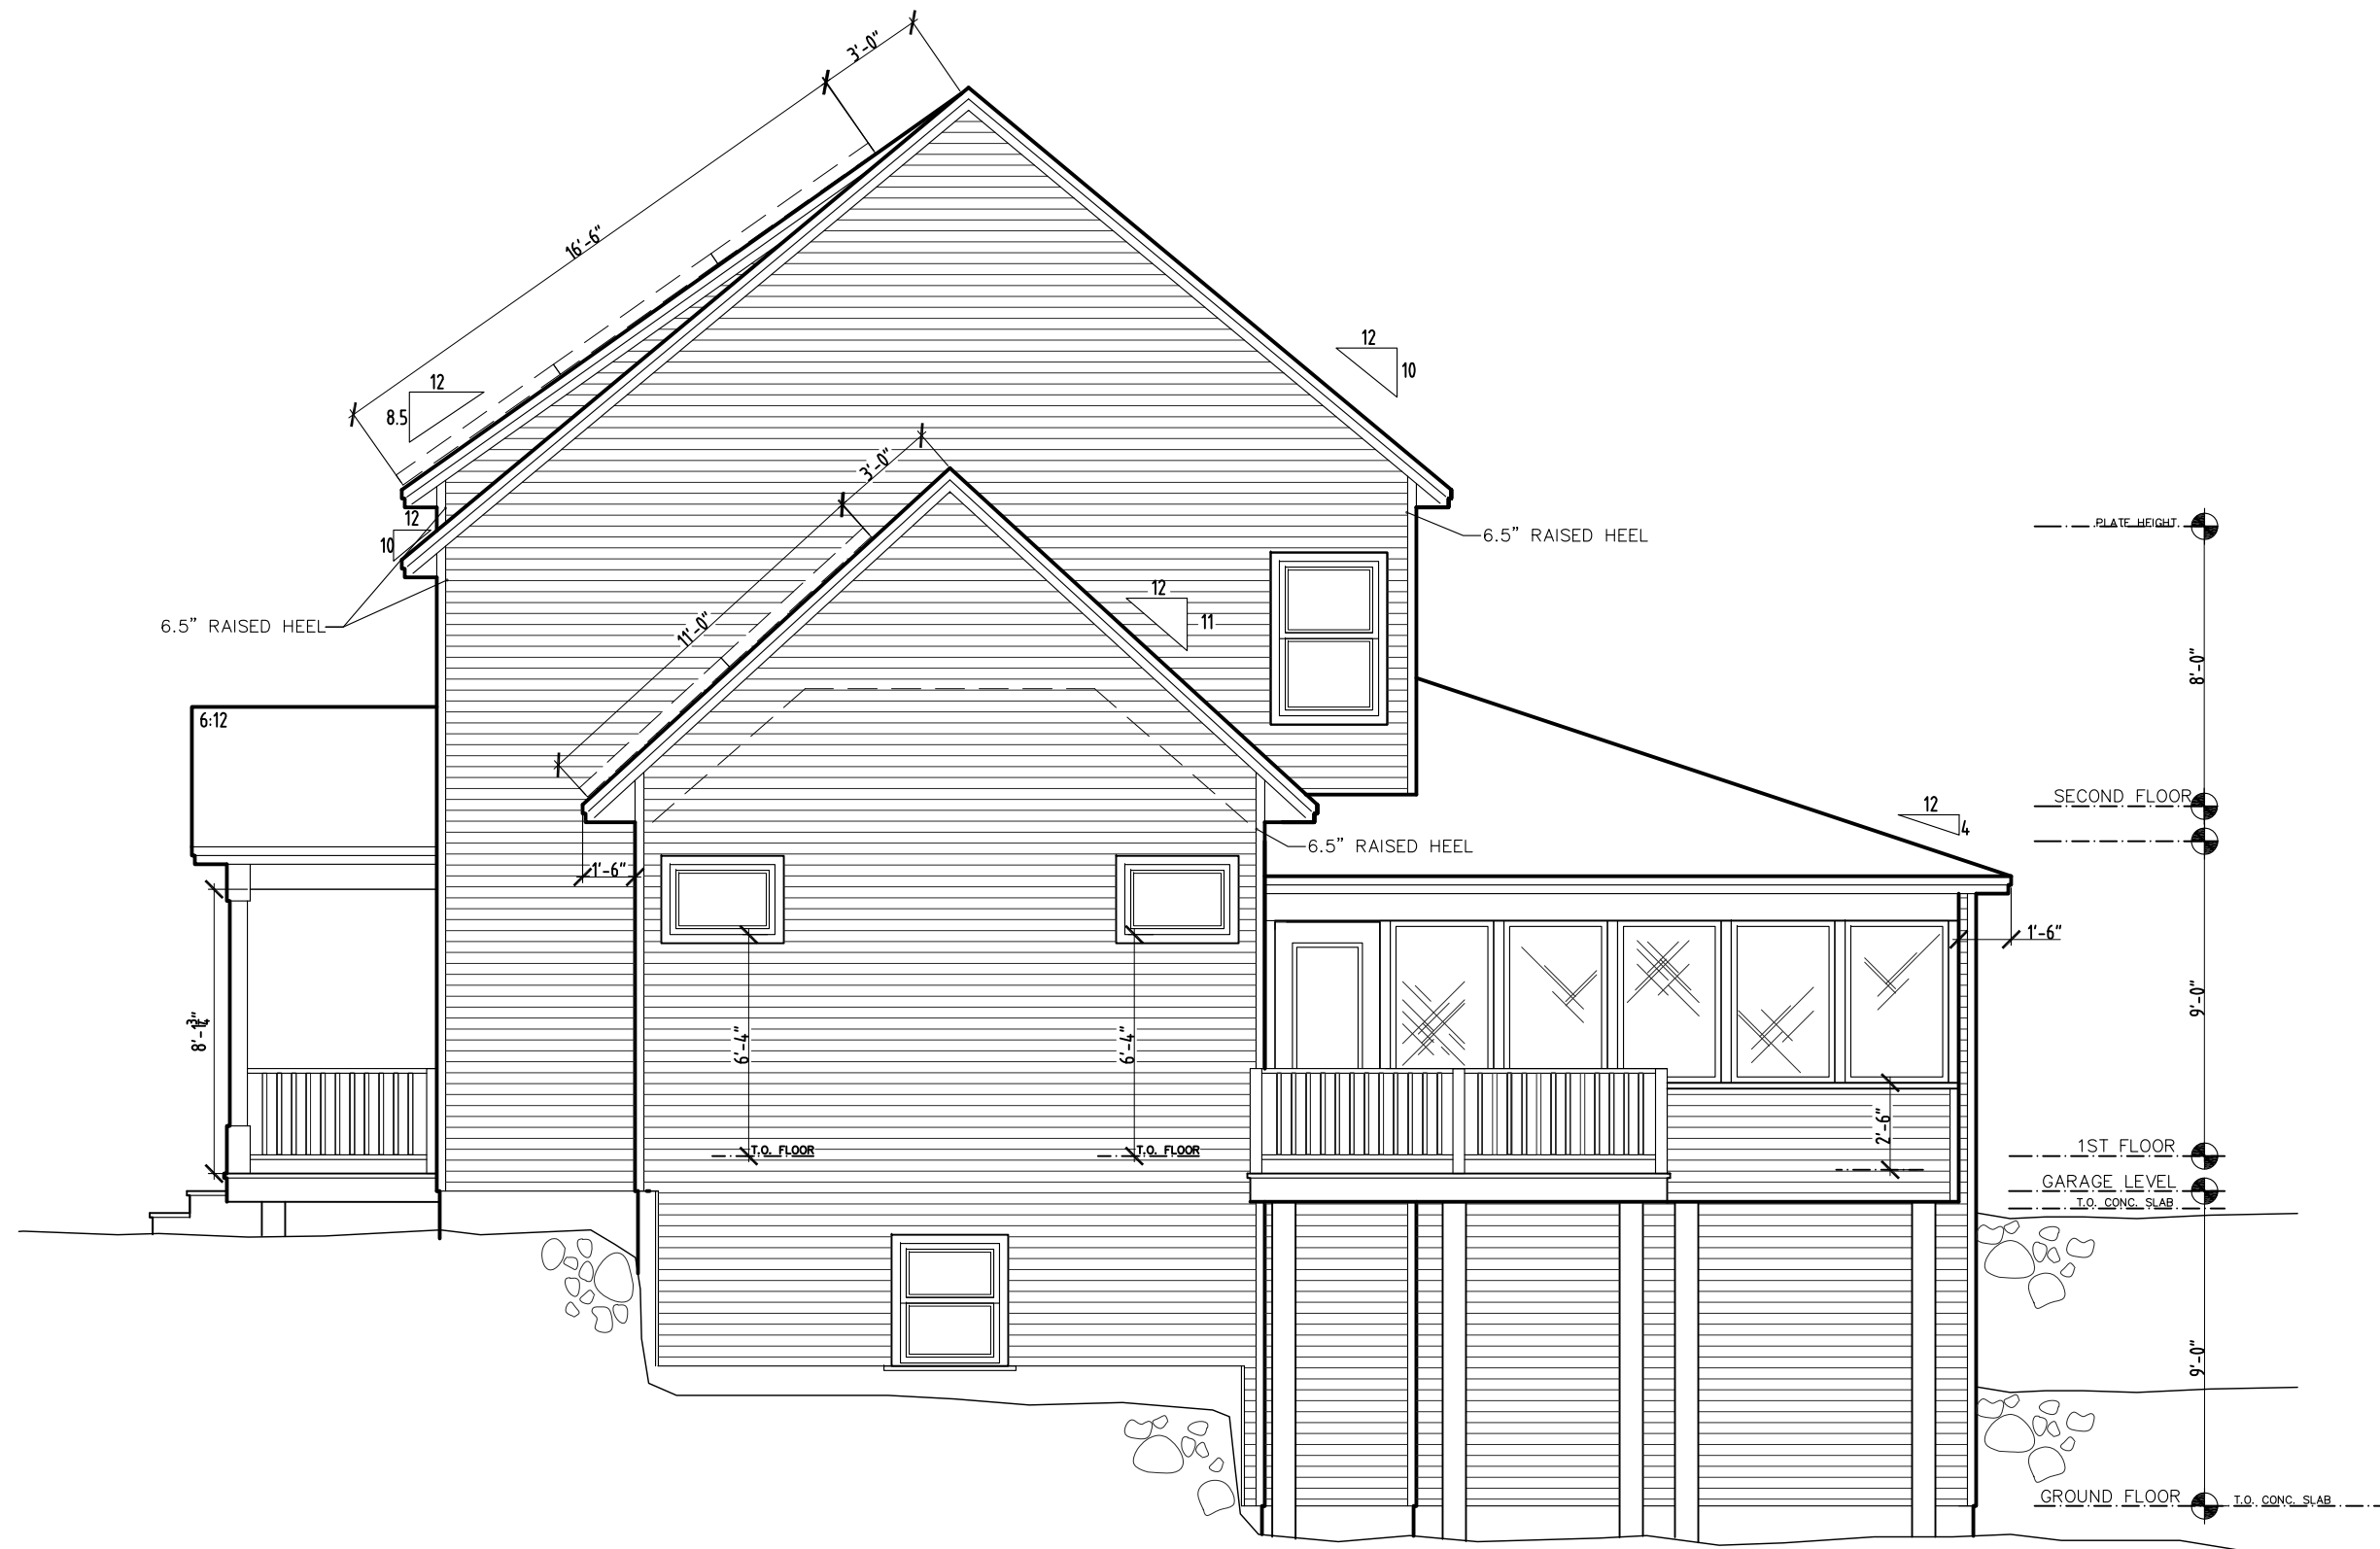

○ RIGHT ELEVATION  
SCALE: 3/16" = 1'-0"

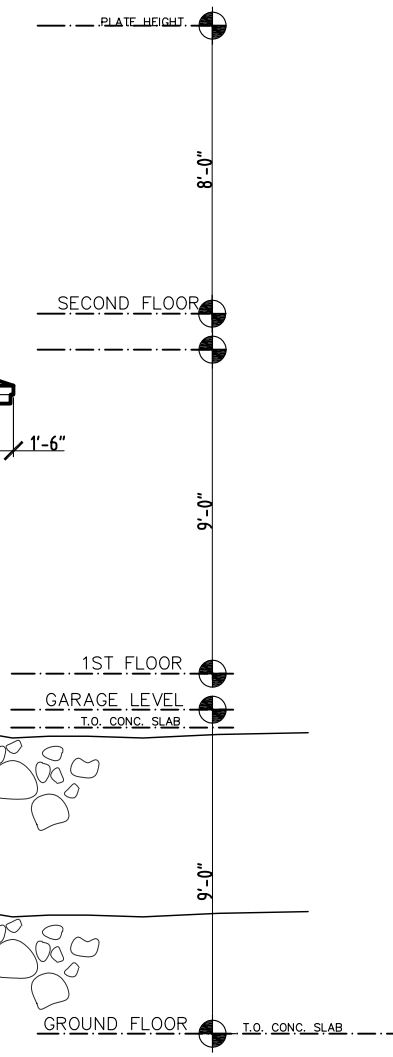

NATURES WAY	
NW 29 - THOMAS	
REV	
11/15/17	
1/27/17	
01/17/18	
01/25/18	
	
1037 HINESBURG ROAD / SUITE A / S. BURLINGTON, VT 05403	
SCALE: 3/16" = 1'-0"	DATE: 01/25/18




REAR ELEVATION  
SCALE: 3/16" = 1'-0"

NATURES WAY  
NW 29 - THOMAS


REV.	
11/15/17	
11/16/17	
1/27/17	
12/04/17	
01/25/18	
02/01/18	



**STERLING HOMES**  
1037 HINESBURG ROAD / SUITE A / S. BURLINGTON, VT 05403  
SCALE: 3/16" = 1'-0" DATE: 01/25/18

2/8

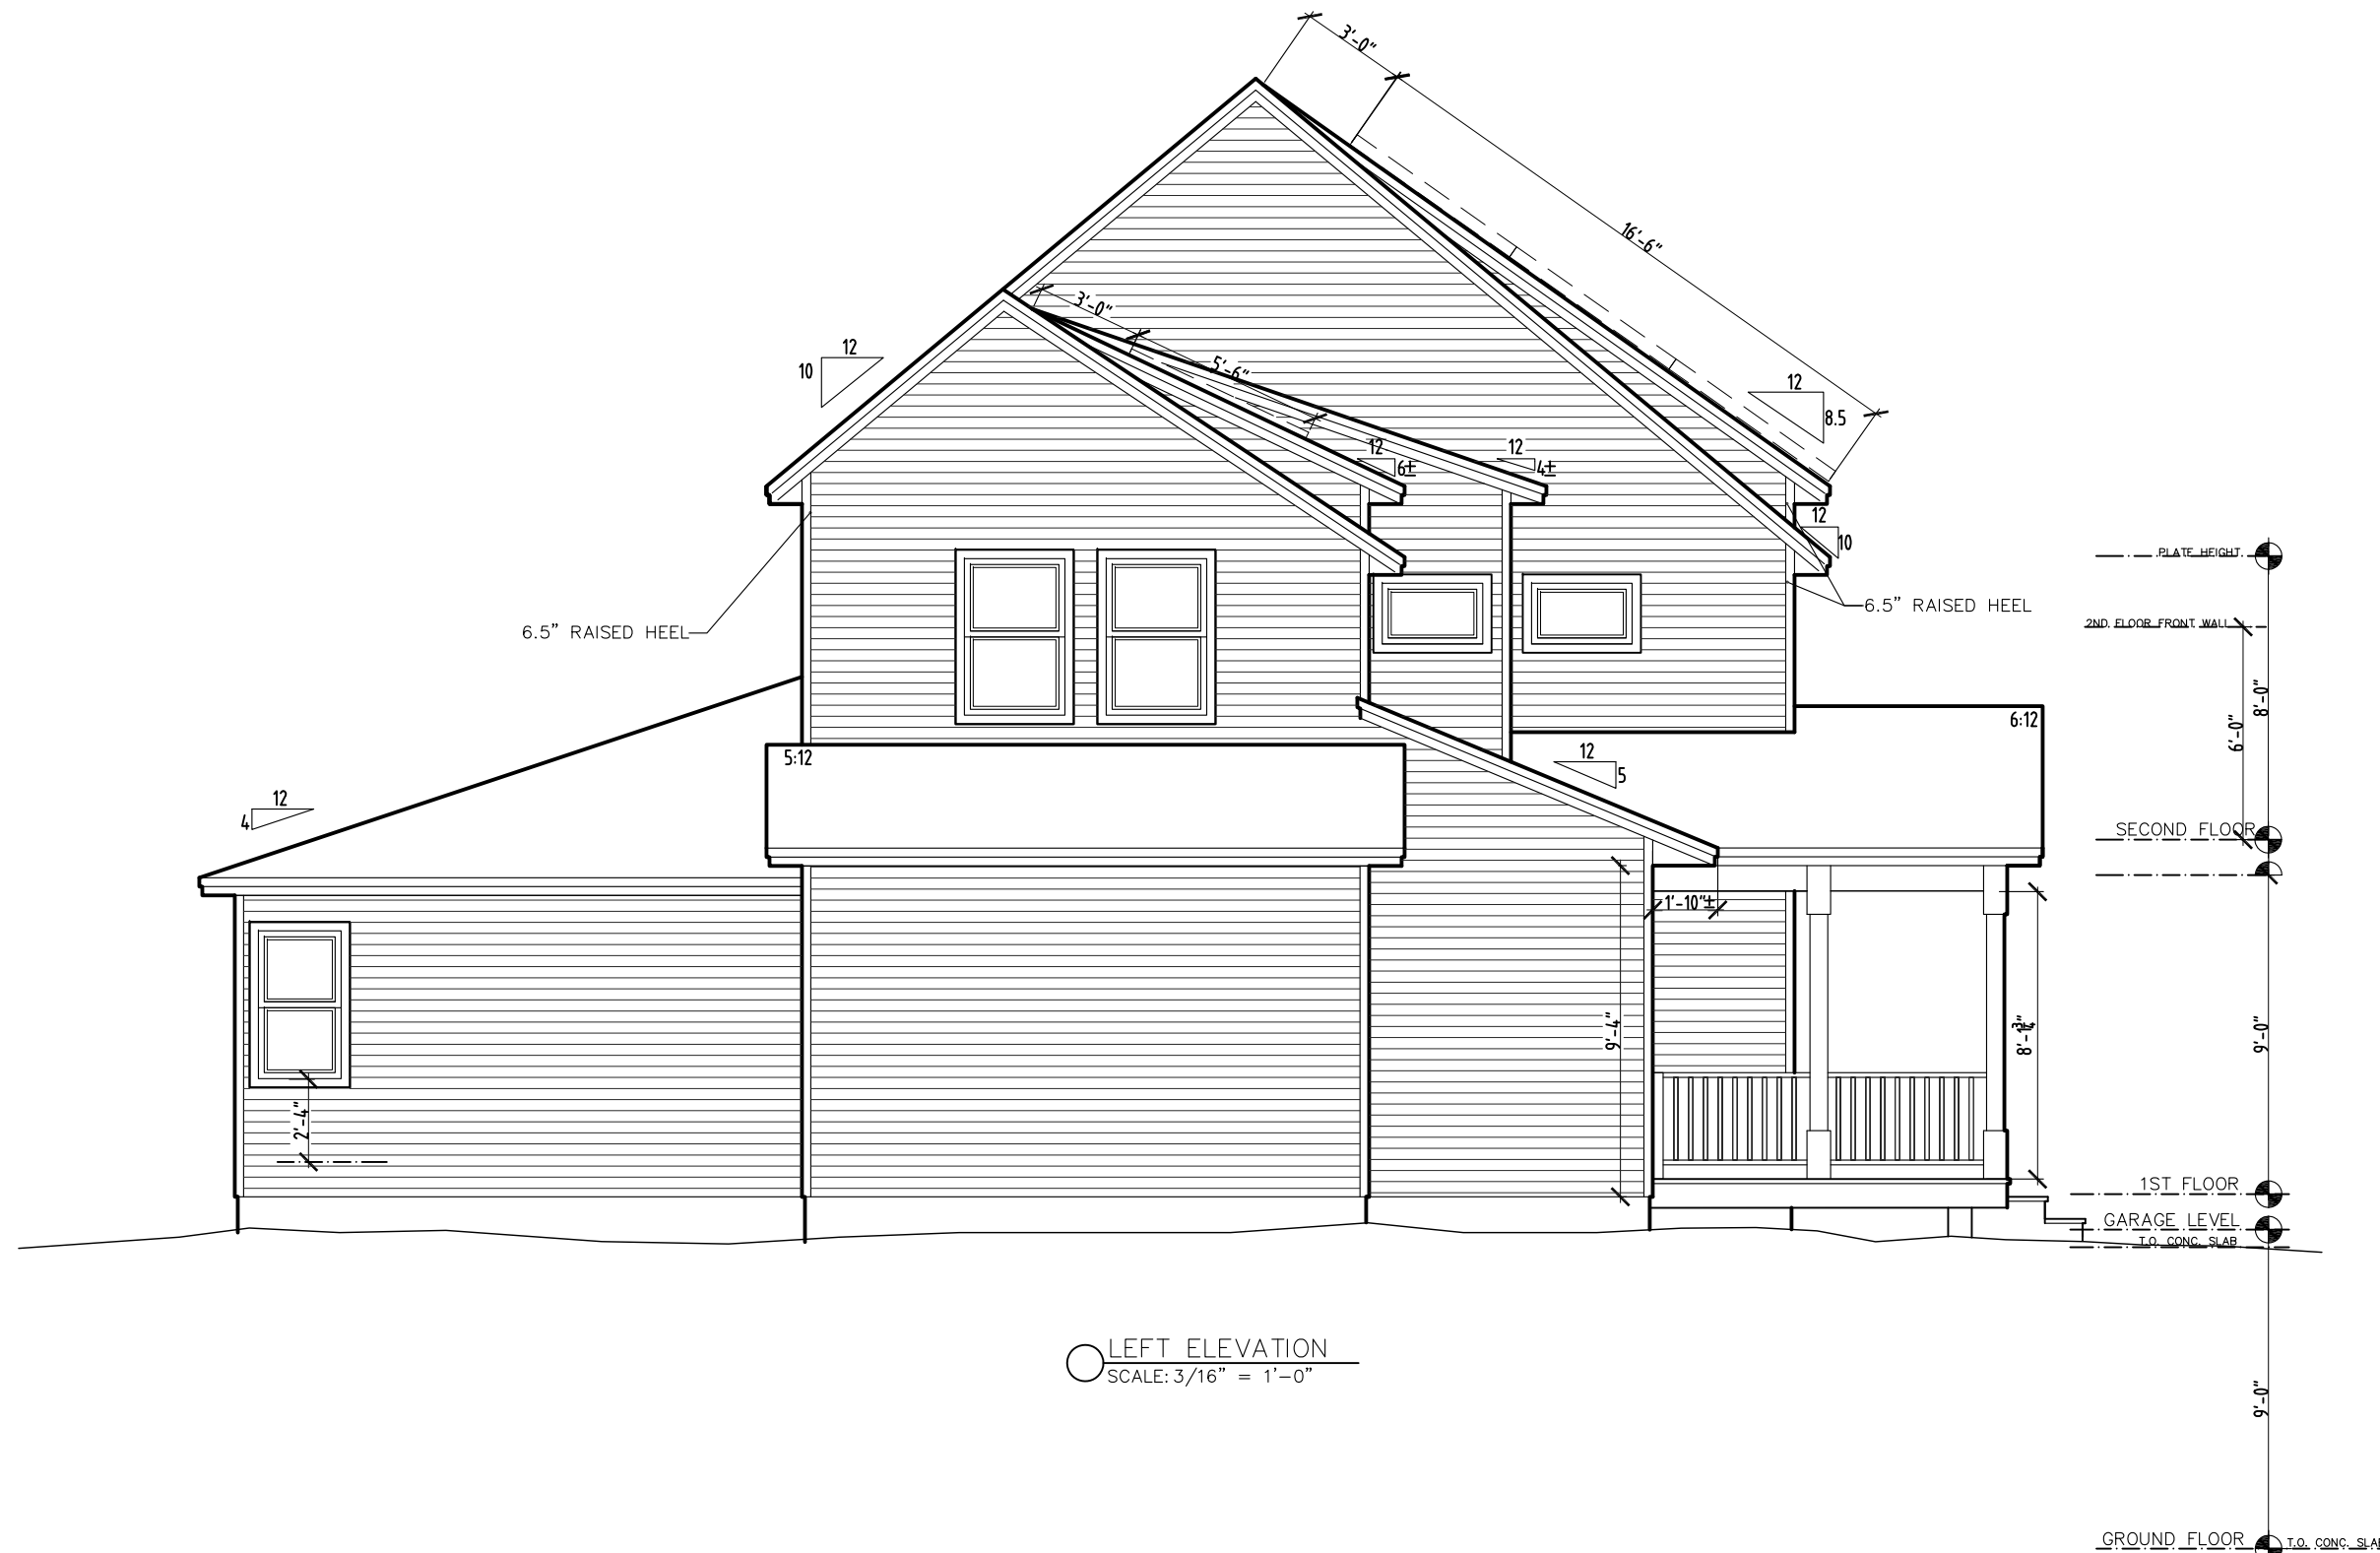

LEFT ELEVATION  
SCALE: 3/16" = 1'-0"

NATURES WAY	
NW 29 - THOMAS	
REV.	
11/15/17	
11/16/17	
1/27/17	
01/25/18	
02/01/18	
 <b>STERLING HOMES</b>	
1037 HINESBURG ROAD / SUITE A / S. BURLINGTON, VT 05403	
SCALE: 3/16" = 1'-0"	DATE: 01/25/18

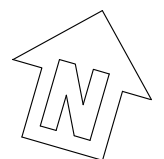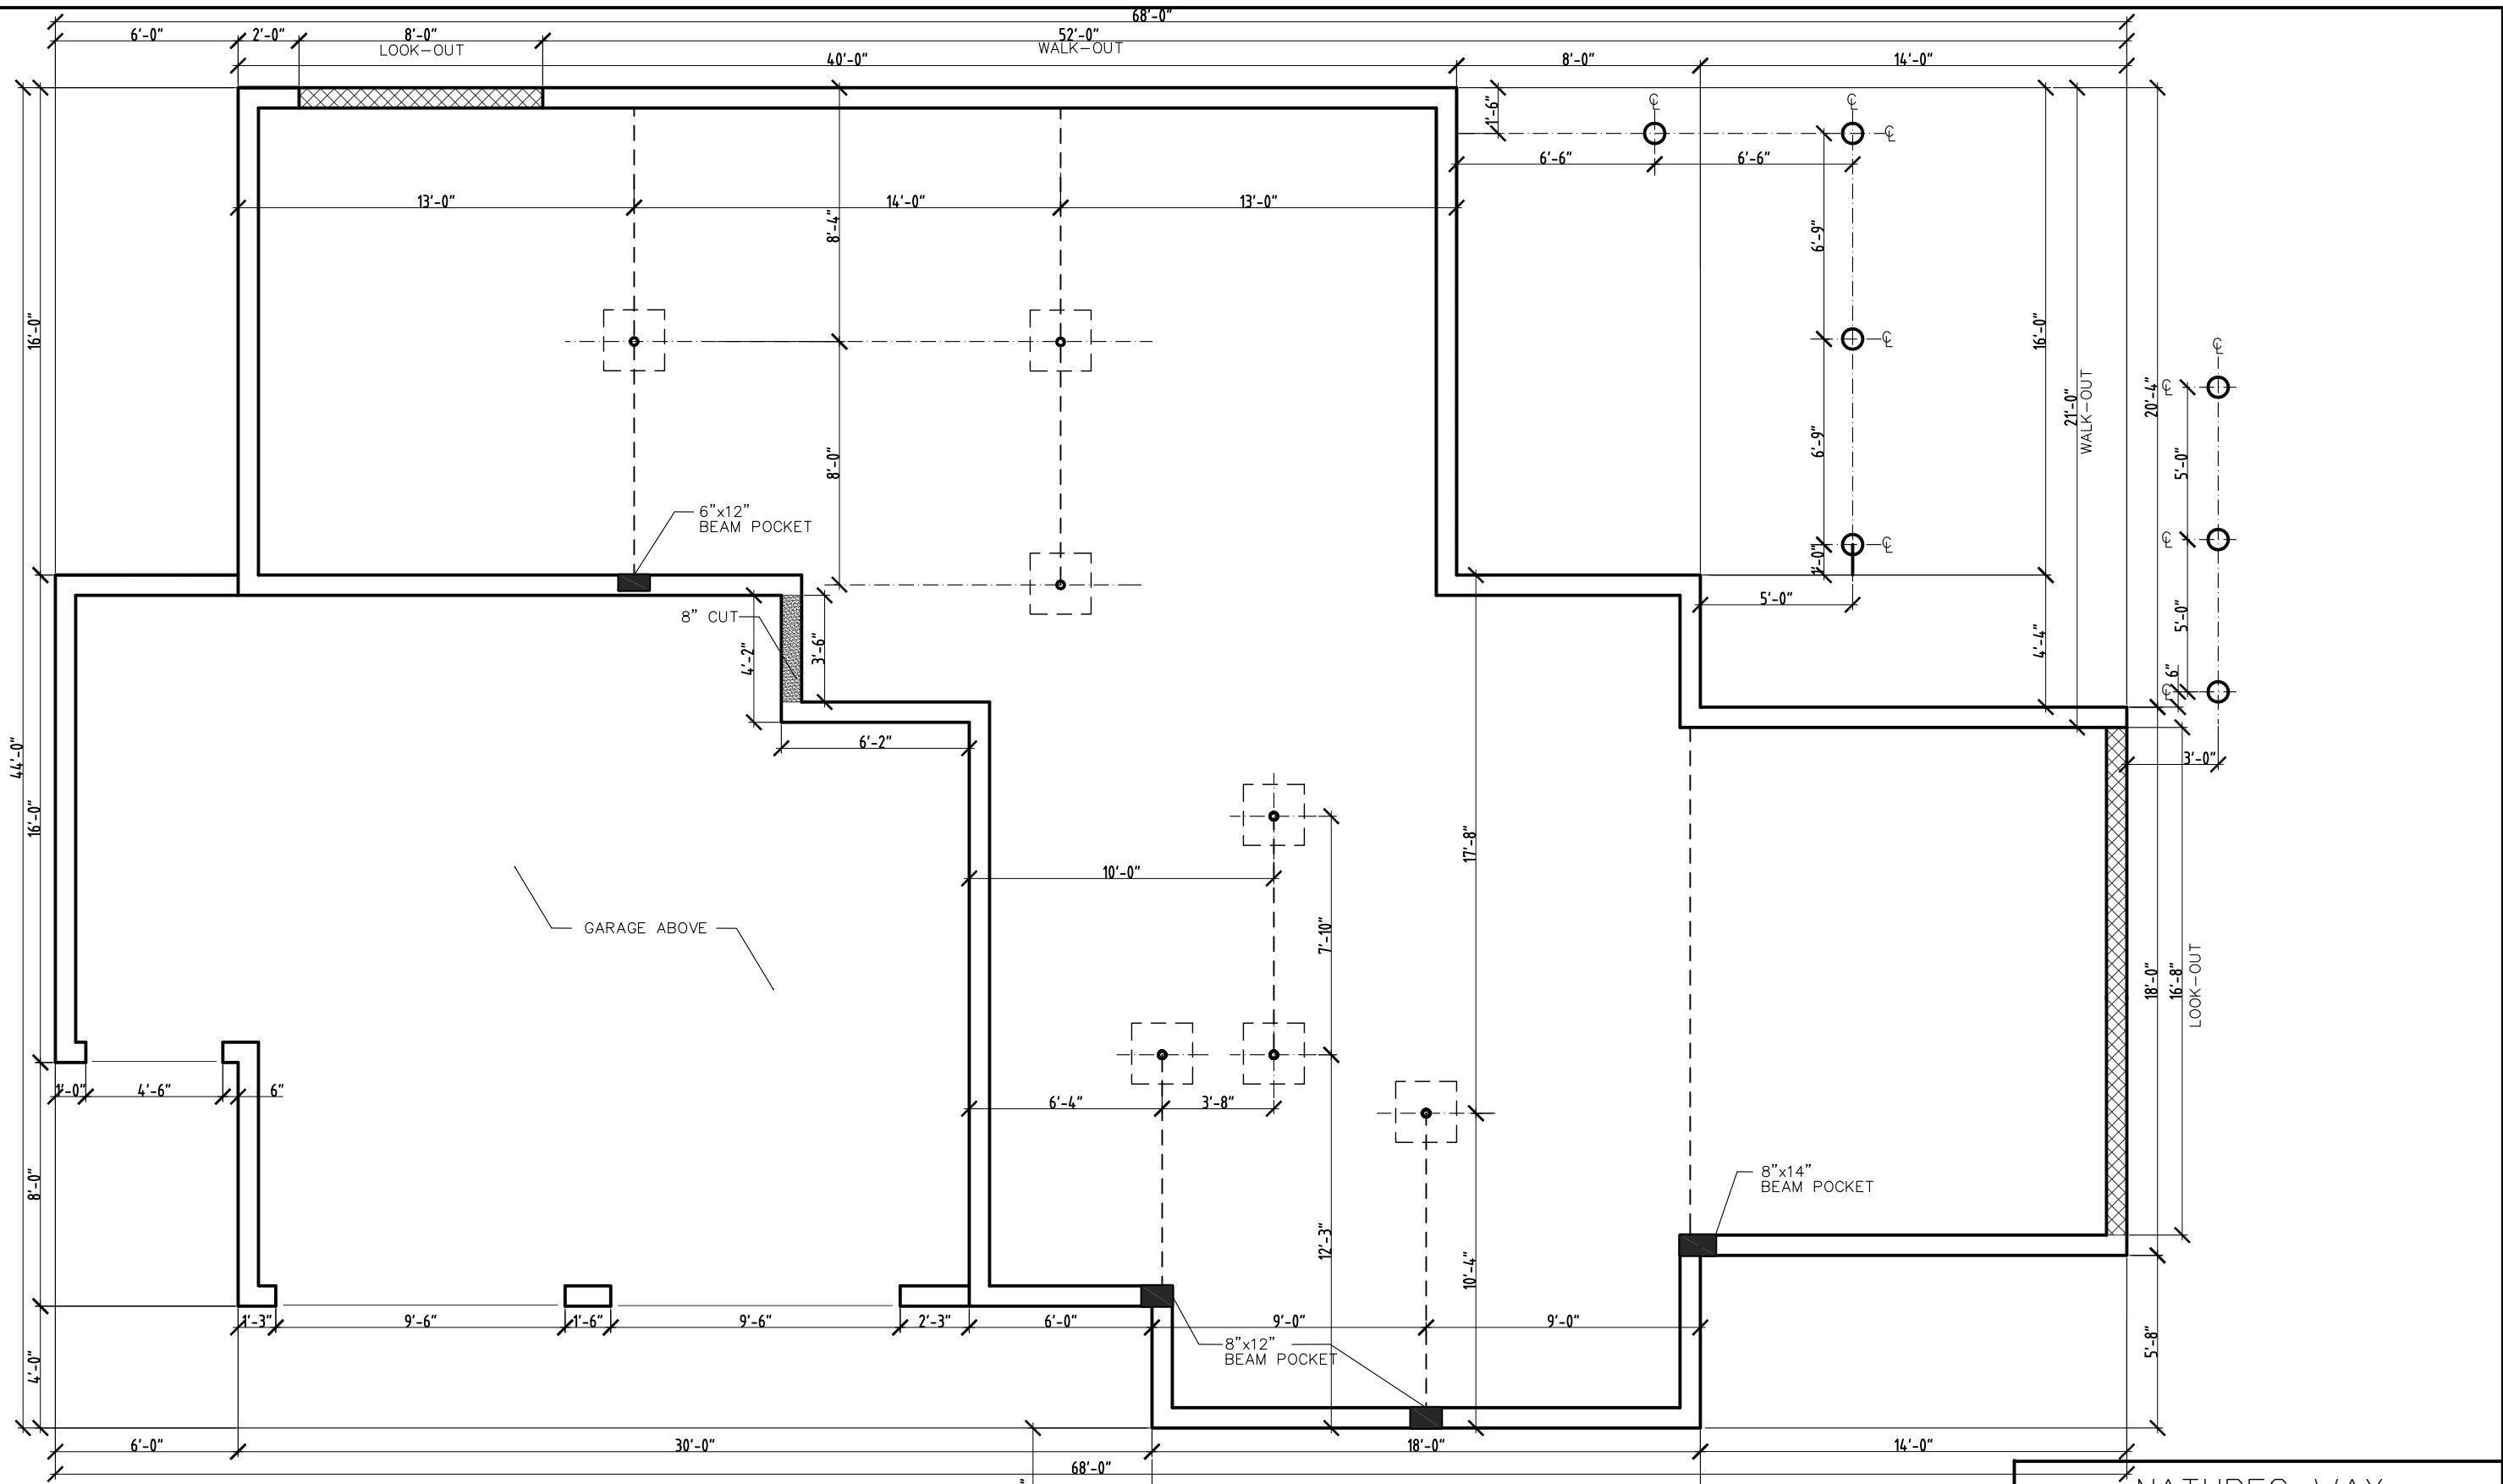

FOUNDATION PLAN  
SCALE: 3/16" = 1'-0"

- LEGEND:
- 9' FOUNDATION WALL
  - 4' FOUNDATION WALL
  - 3'-4" FOUNDATION WALL

NATURES WAY	
NW 29 - THOMAS	
REV. 1/15/17	 <b>STERLING</b> HOMES <small>1037 HINESBURG ROAD / SUITE A / S. BURLINGTON, VT 05403</small> <small>SCALE: 3/16" = 1'-0"      DATE: 01/25/18</small>
2	8