


Smoke Bush Lane Lot 1
3/16" = 1'-0"
12-5-18

SMOKE BUSH LANE-LOT#1	
CHAPIN ROAD, ESSEX	
REV. 10/29/18	 STERLING HOMES <small>1037 HINESBURG ROAD / SUITE A / S. BURLINGTON, VT 05403</small> <small>SCALE: 3/16" = 1'-0" DATE: 09/28/18</small>
	2/8

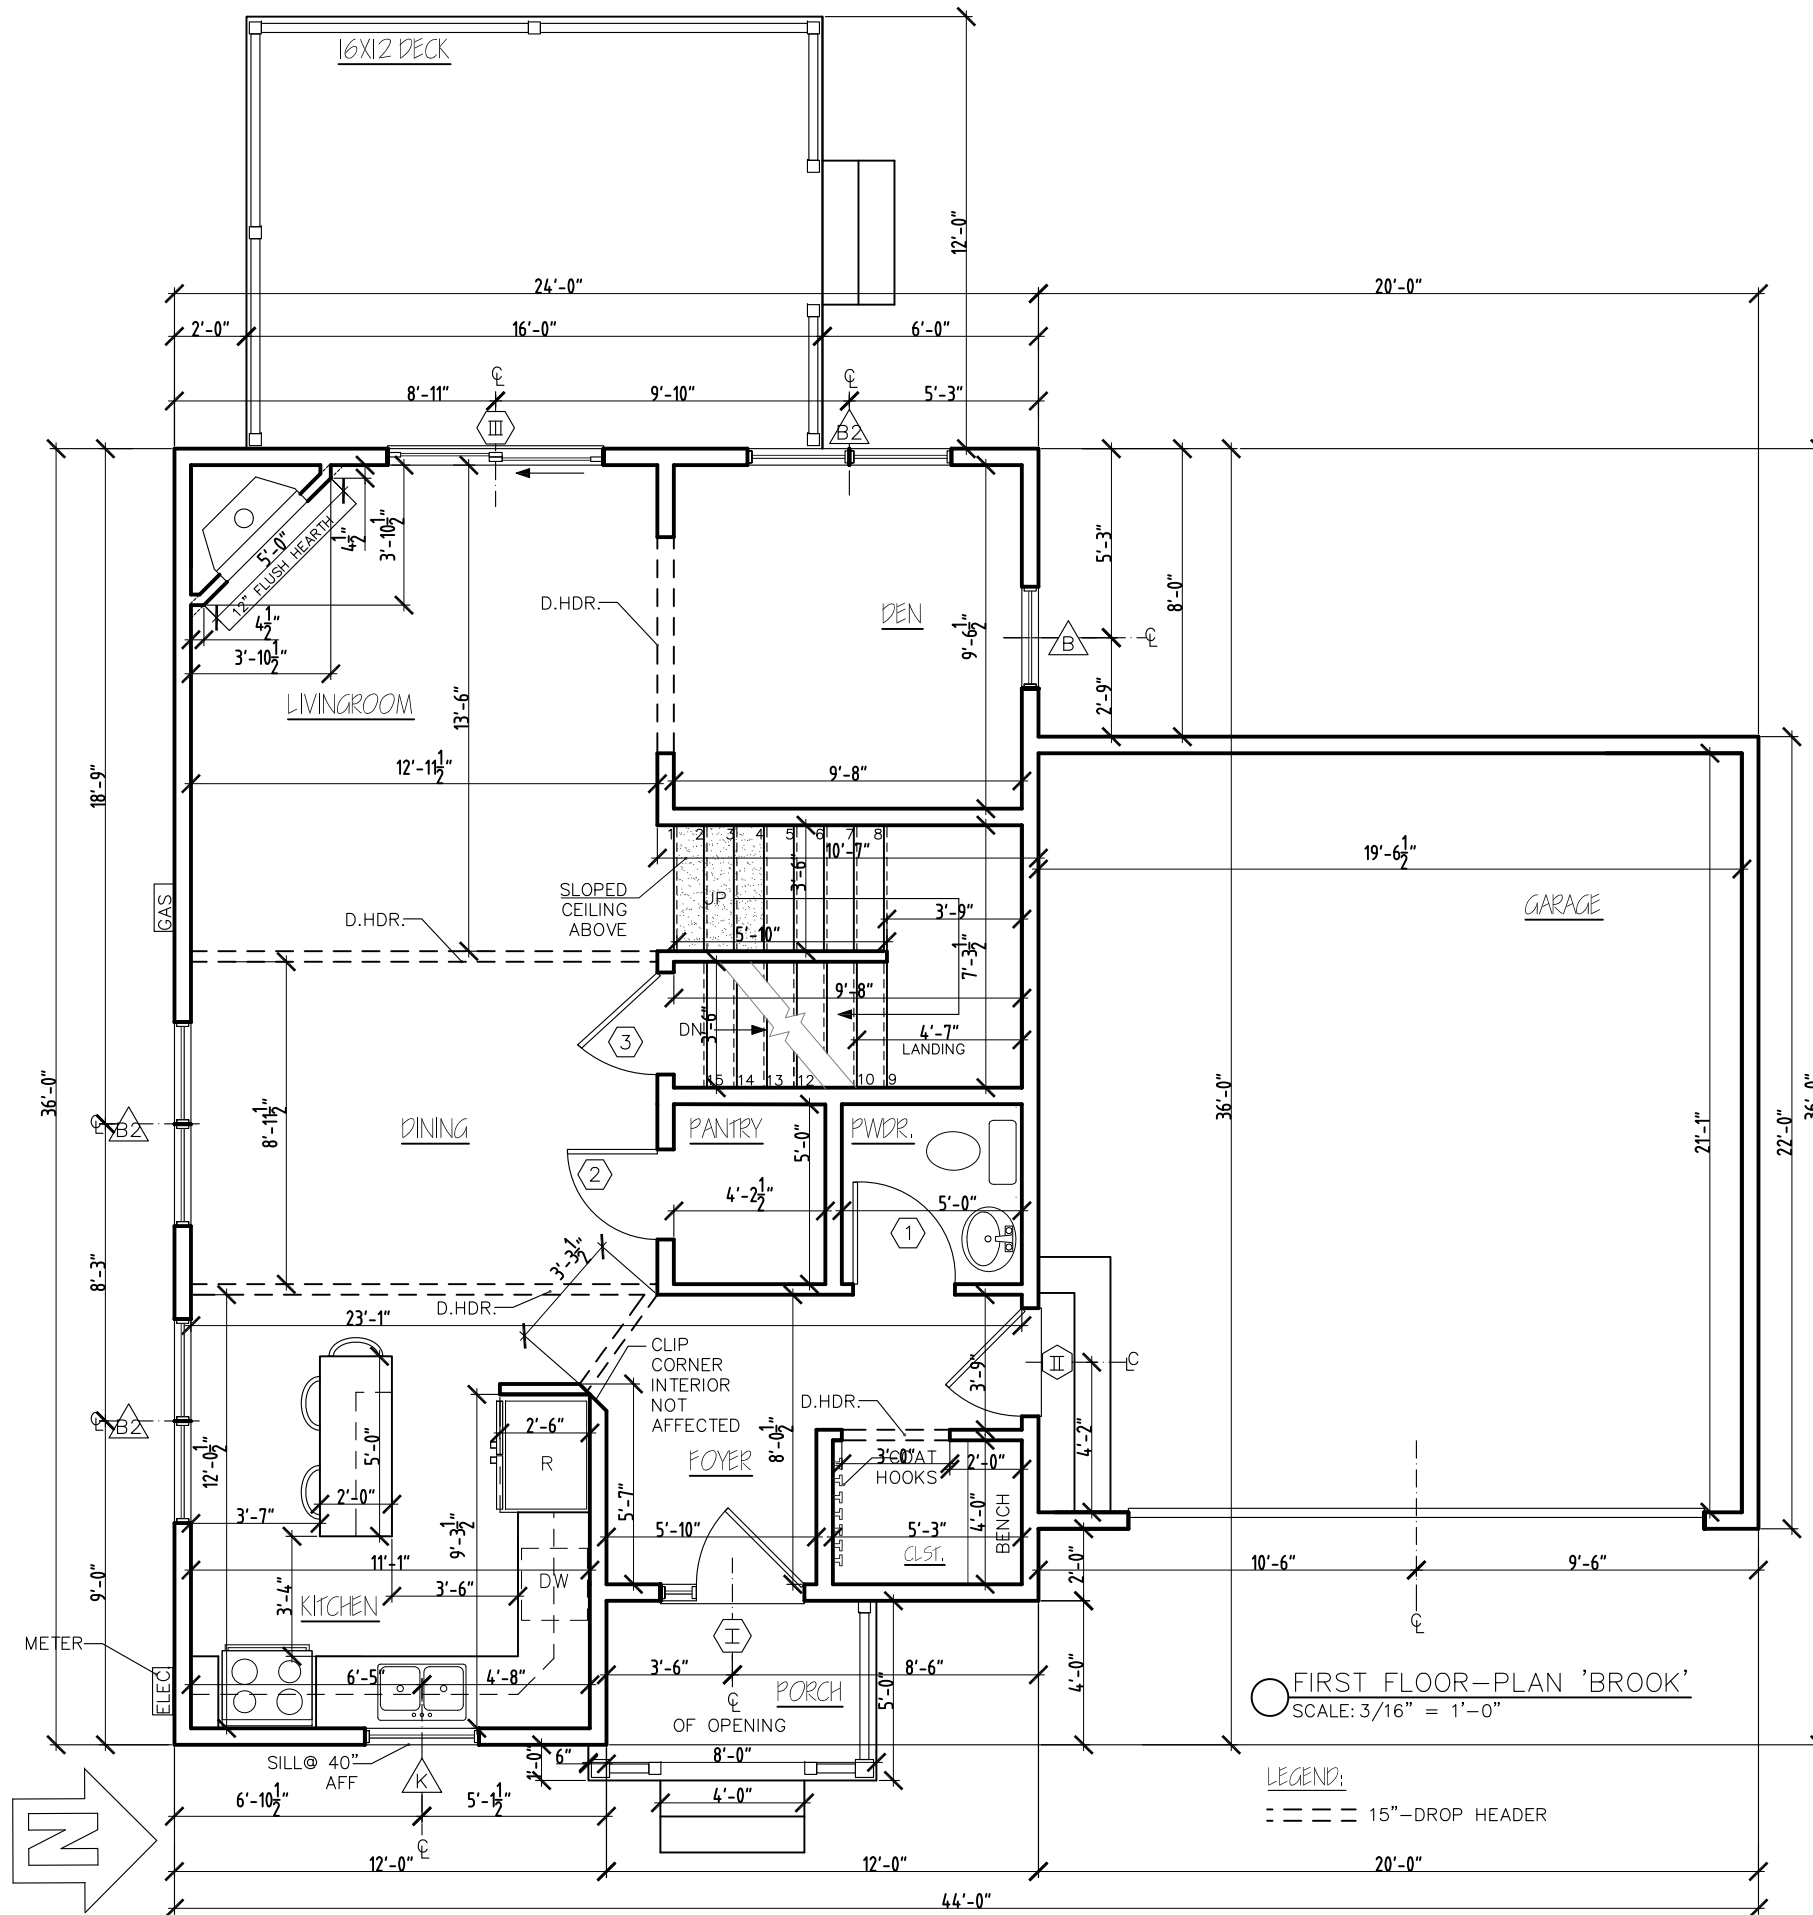

FIRST FLOOR-PLAN 'BROOK'
SCALE: 3/16" = 1'-0"

LEGEND:
--- 15"-DROP HEADER


SMOKE BUSH LANE-LOT#1

CHAPIN ROAD, ESSEX

REV.	
10/15/18	
10/26/18	
10/29/18	



1037 HINESBURG ROAD / SUITE A / S. BURLINGTON, VT 05403
SCALE: 3/16" = 1'-0" DATE: 09/28/18

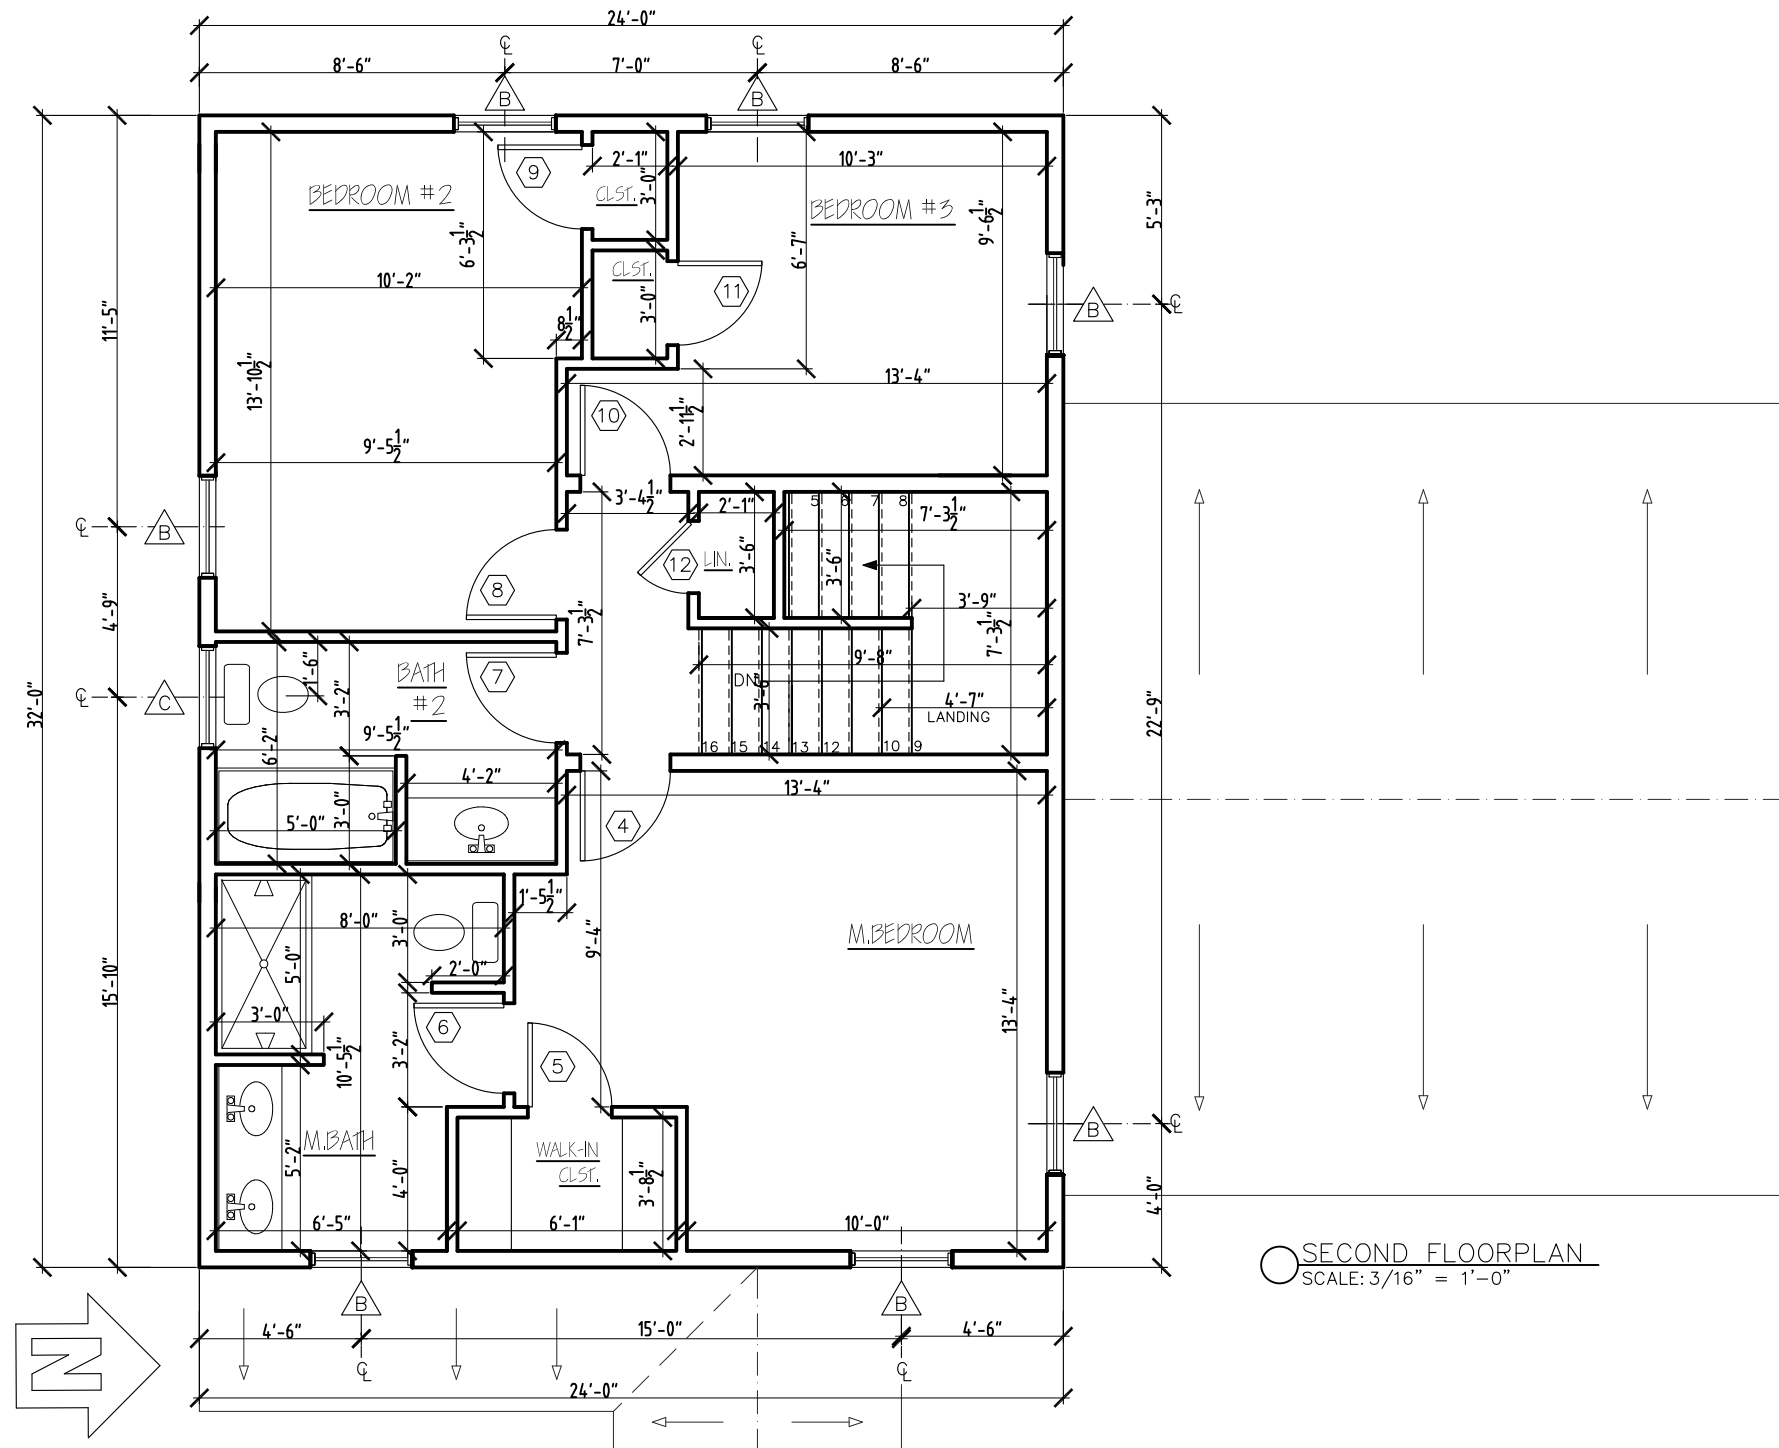


○ SECOND FLOORPLAN
SCALE: 3/16" = 1'-0"

SMOKE BUSH LANE-LOT#1
CHAPIN ROAD, ESSEX

REV.	
10/29/18	

STERLING HOMES

1037 HINESBURG ROAD / SUITE A / S. BURLINGTON, VT 05403
SCALE: 3/16" = 1'-0" DATE: 09/28/18

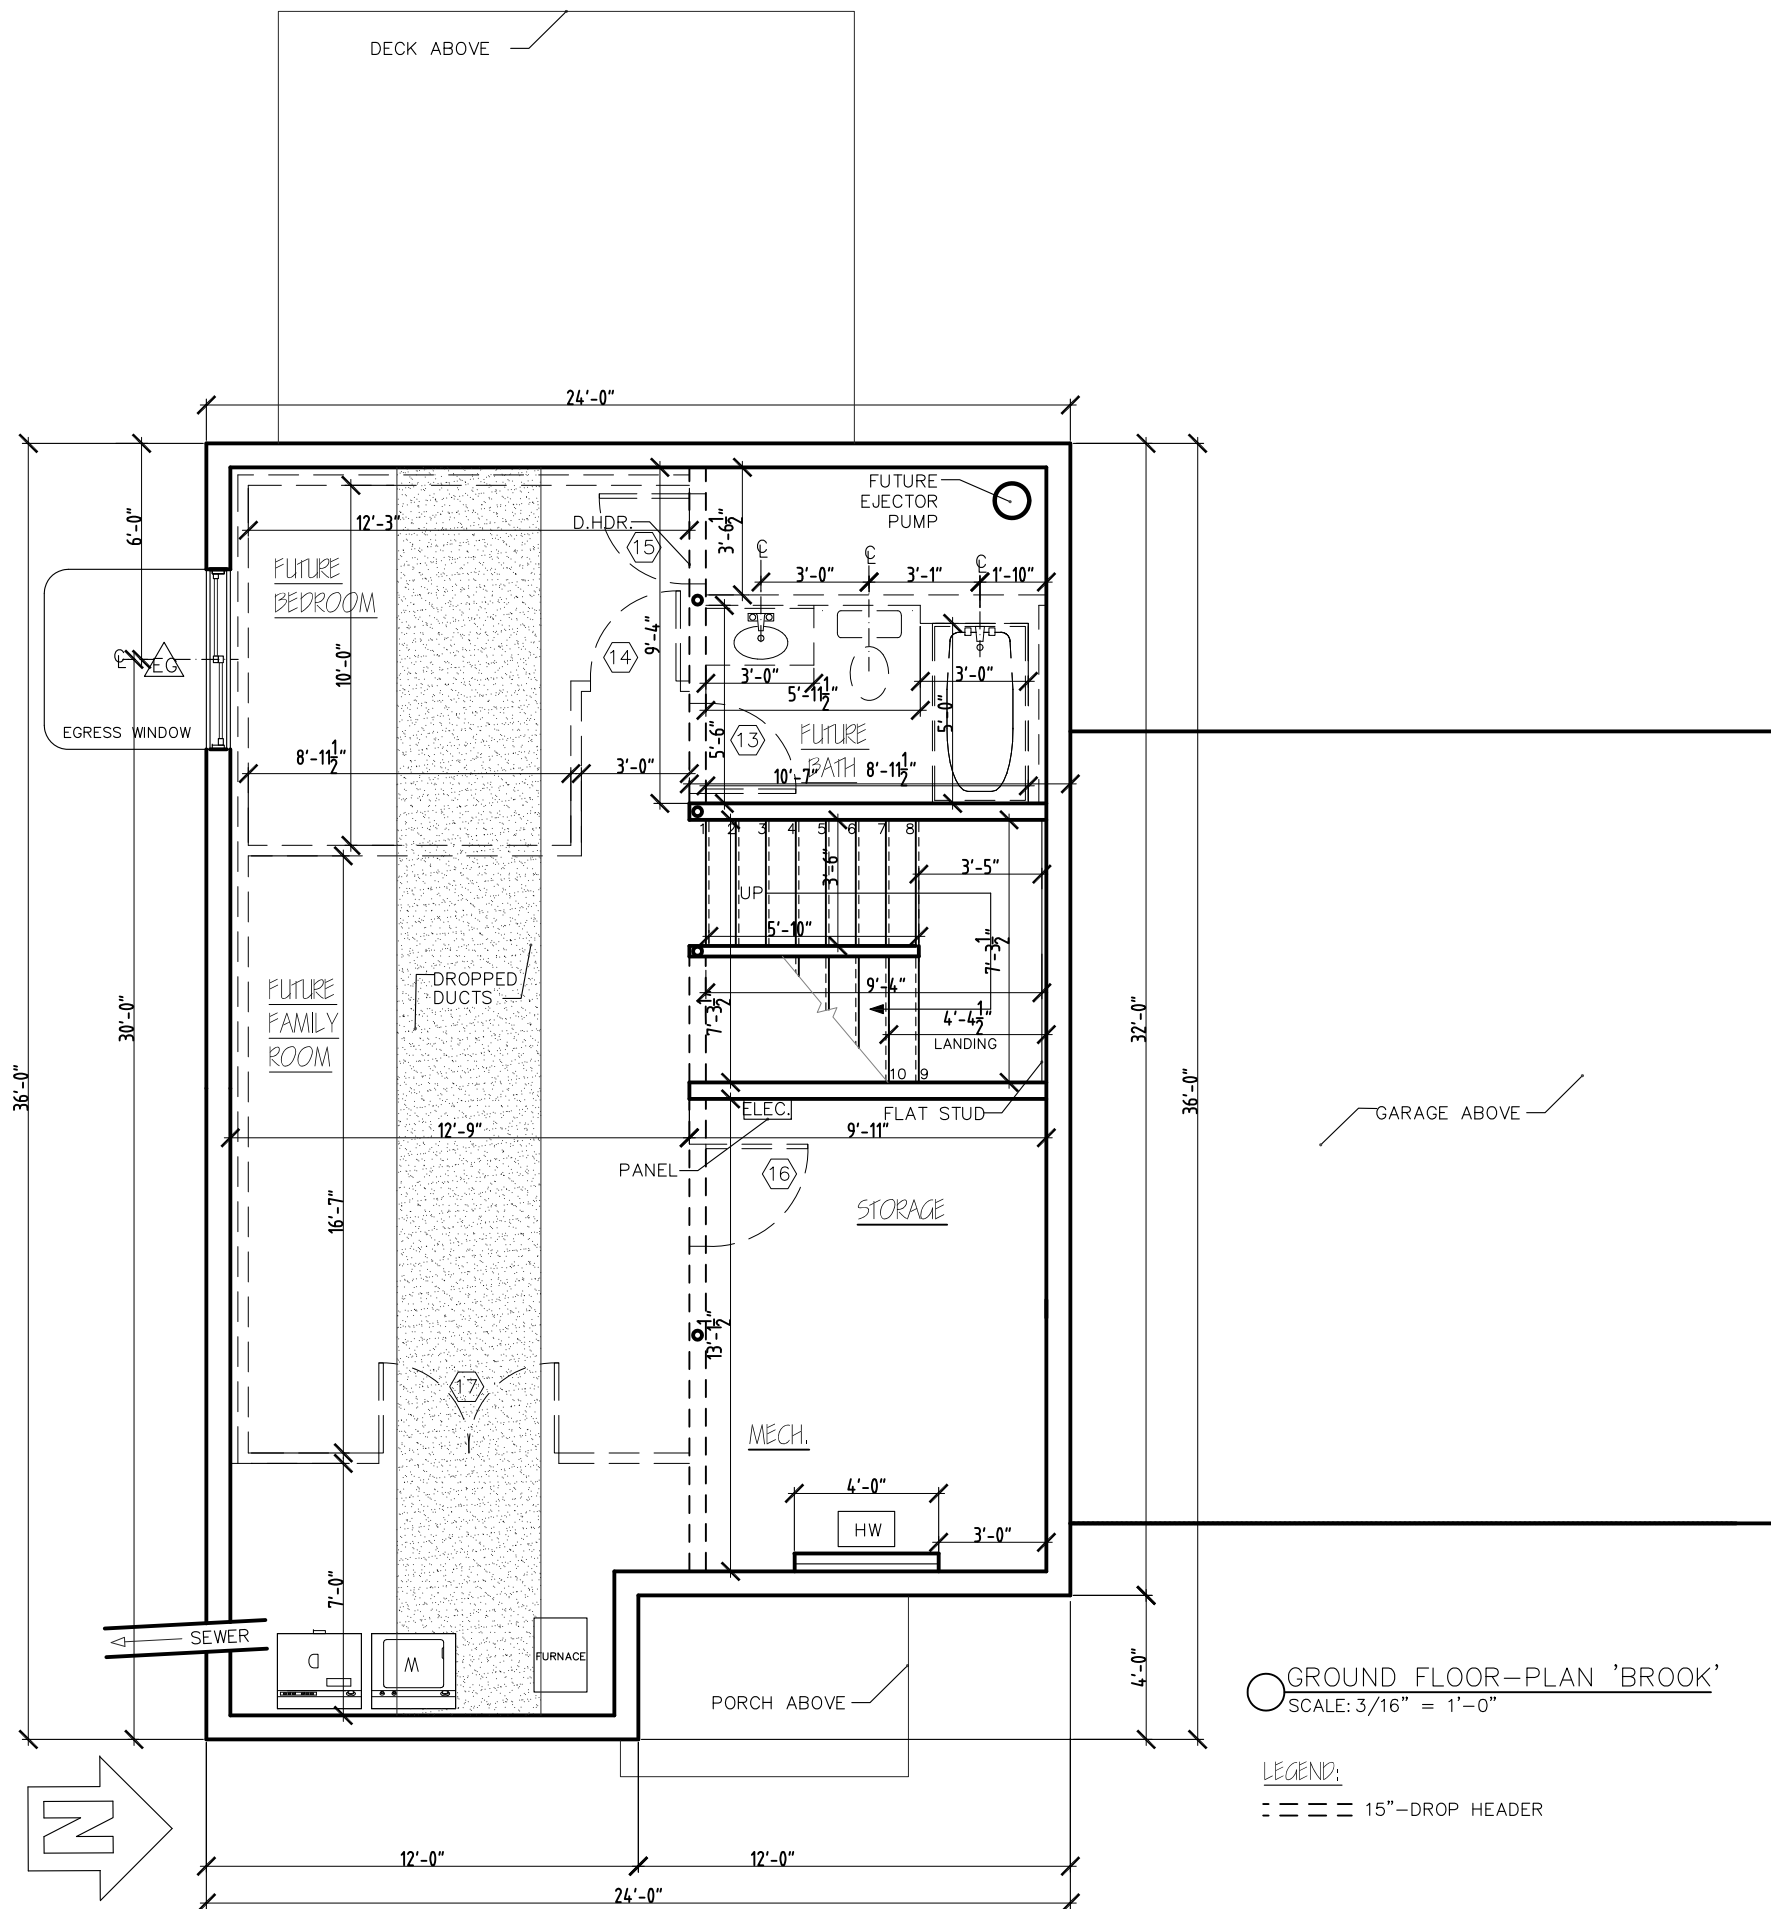

○ GROUND FLOOR-PLAN 'BROOK'
SCALE: 3/16" = 1'-0"

LEGEND:
 --- 15" - DROP HEADER

SMOKE BUSH LANE-LOT#1

CHAPIN ROAD, ESSEX

REV.	
10/15/18	
10/29/18	



1037 HINESBURG ROAD / SUITE A / S. BURLINGTON, VT 05403
 SCALE: 3/16" = 1'-0" DATE: 09/28/18



○ LEFT ELEVATION—PLAN 'BROOK'
SCALE: 3/16" = 1'-0"


SMOKE BUSH LANE—LOT#1

CHAPIN ROAD, ESSEX

REV.
10/29/18



1037 HINESBURG ROAD / SUITE A / S. BURLINGTON, VT 05403
SCALE: 3/16" = 1'-0" DATE: 09/28/18

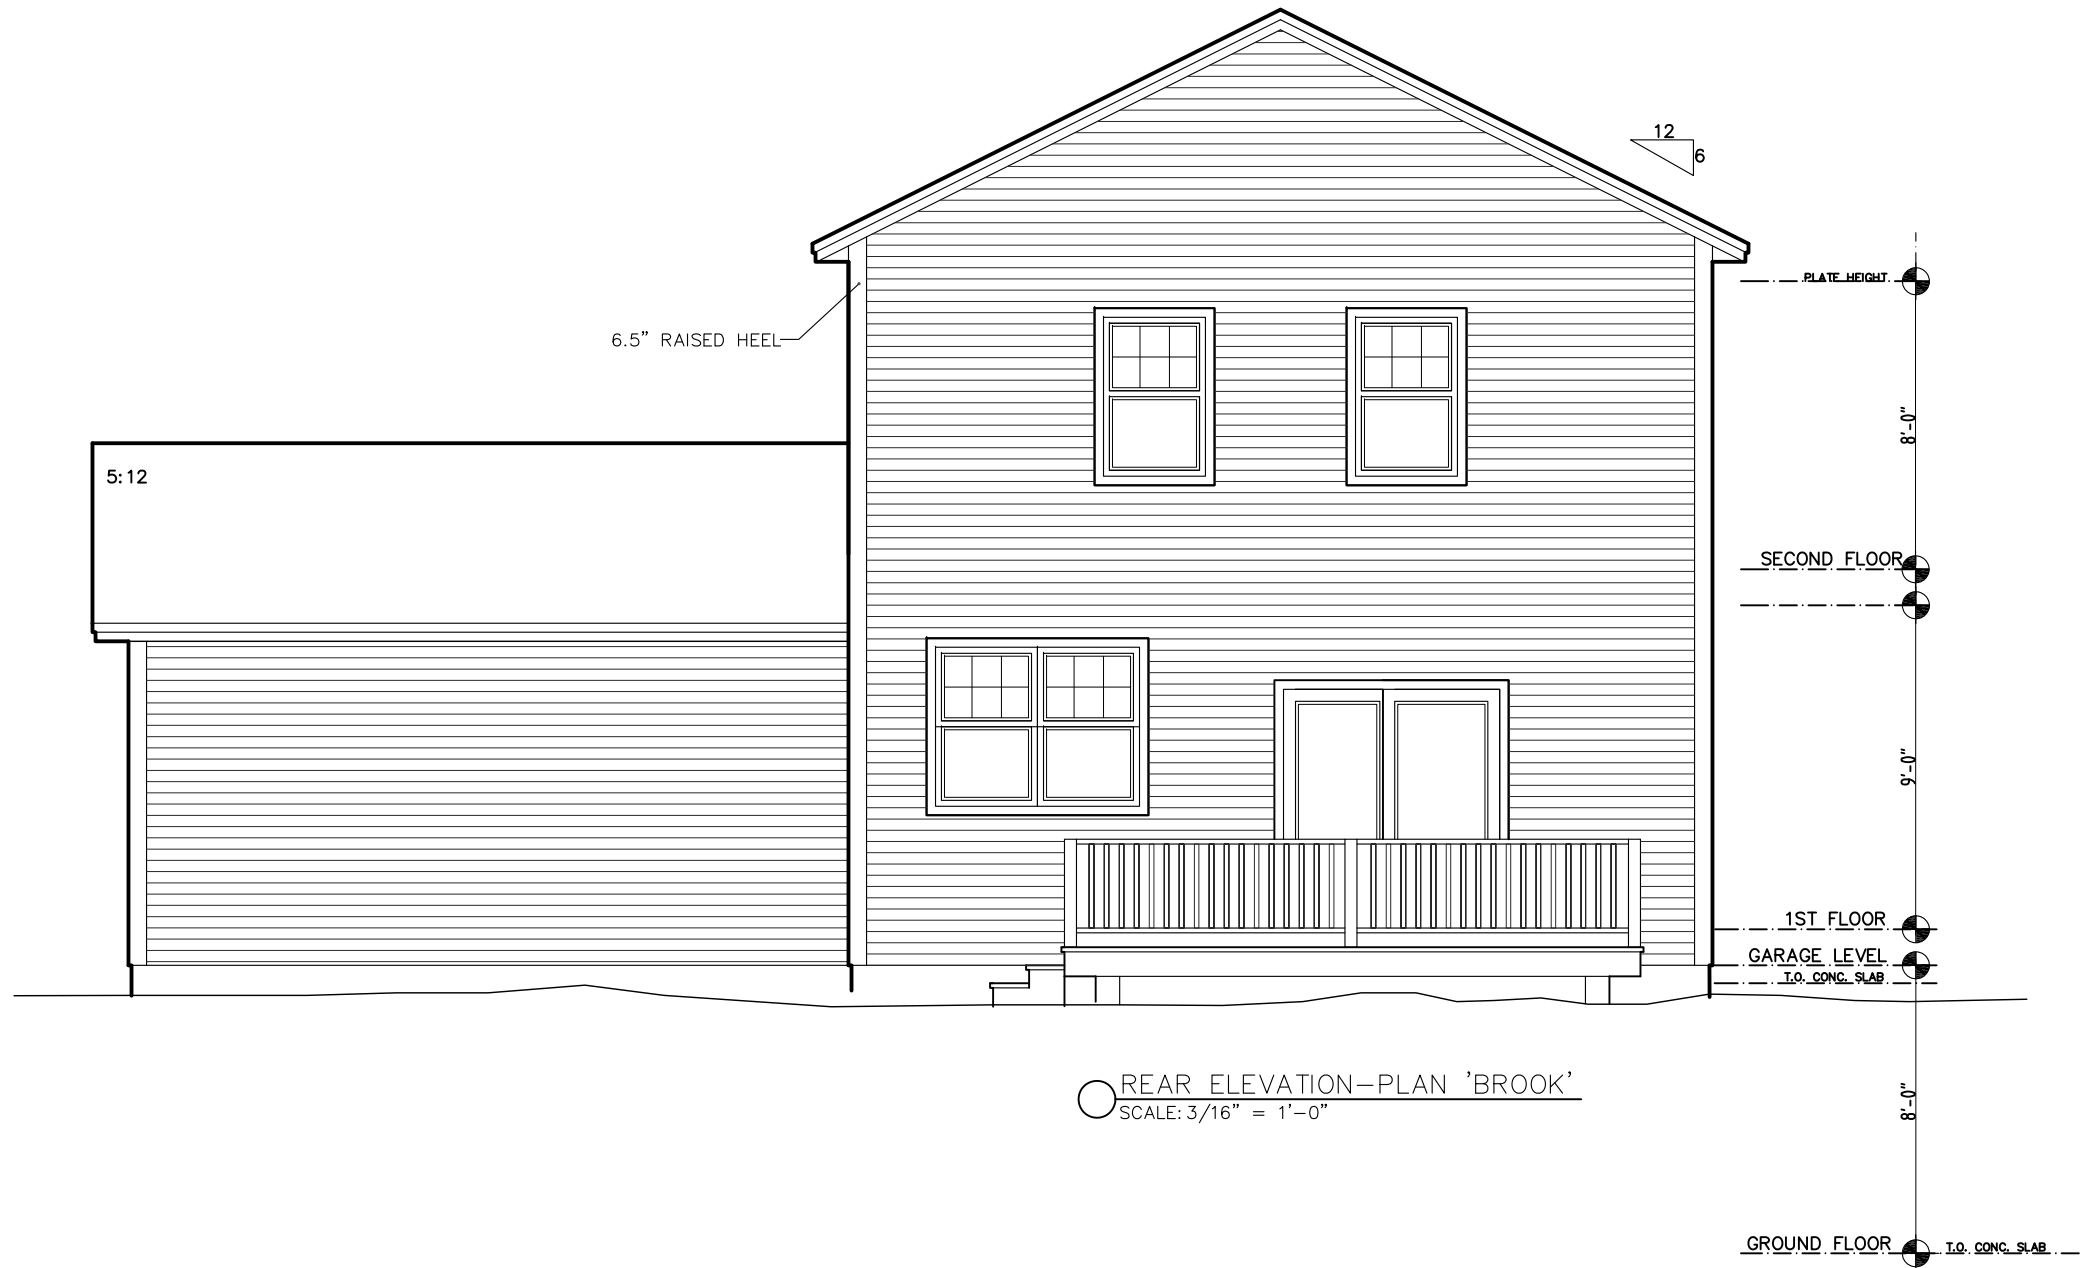

○ REAR ELEVATION—PLAN 'BROOK'
SCALE: 3/16" = 1'-0"

SMOKE BUSH LANE—LOT#1

CHAPIN ROAD, ESSEX

REV.	
10/15/18	
10/29/18	



1037 HINESBURG ROAD / SUITE A / S. BURLINGTON, VT 05403
SCALE: 3/16" = 1'-0" DATE: 09/28/18





RIGHT ELEVATION—PLAN 'BROOK'
SCALE: 3/16" = 1'-0"

SMOKE BUSH LANE—LOT#1
CHAPIN ROAD, ESSEX

REV.	
10/15/18	
10/29/18	

STERLING HOMES
1037 HINESBURG ROAD / SUITE A / S. BURLINGTON, VT 05403
SCALE: 3/16" = 1'-0" DATE: 09/28/18

2/8

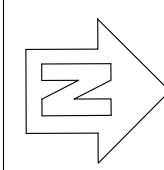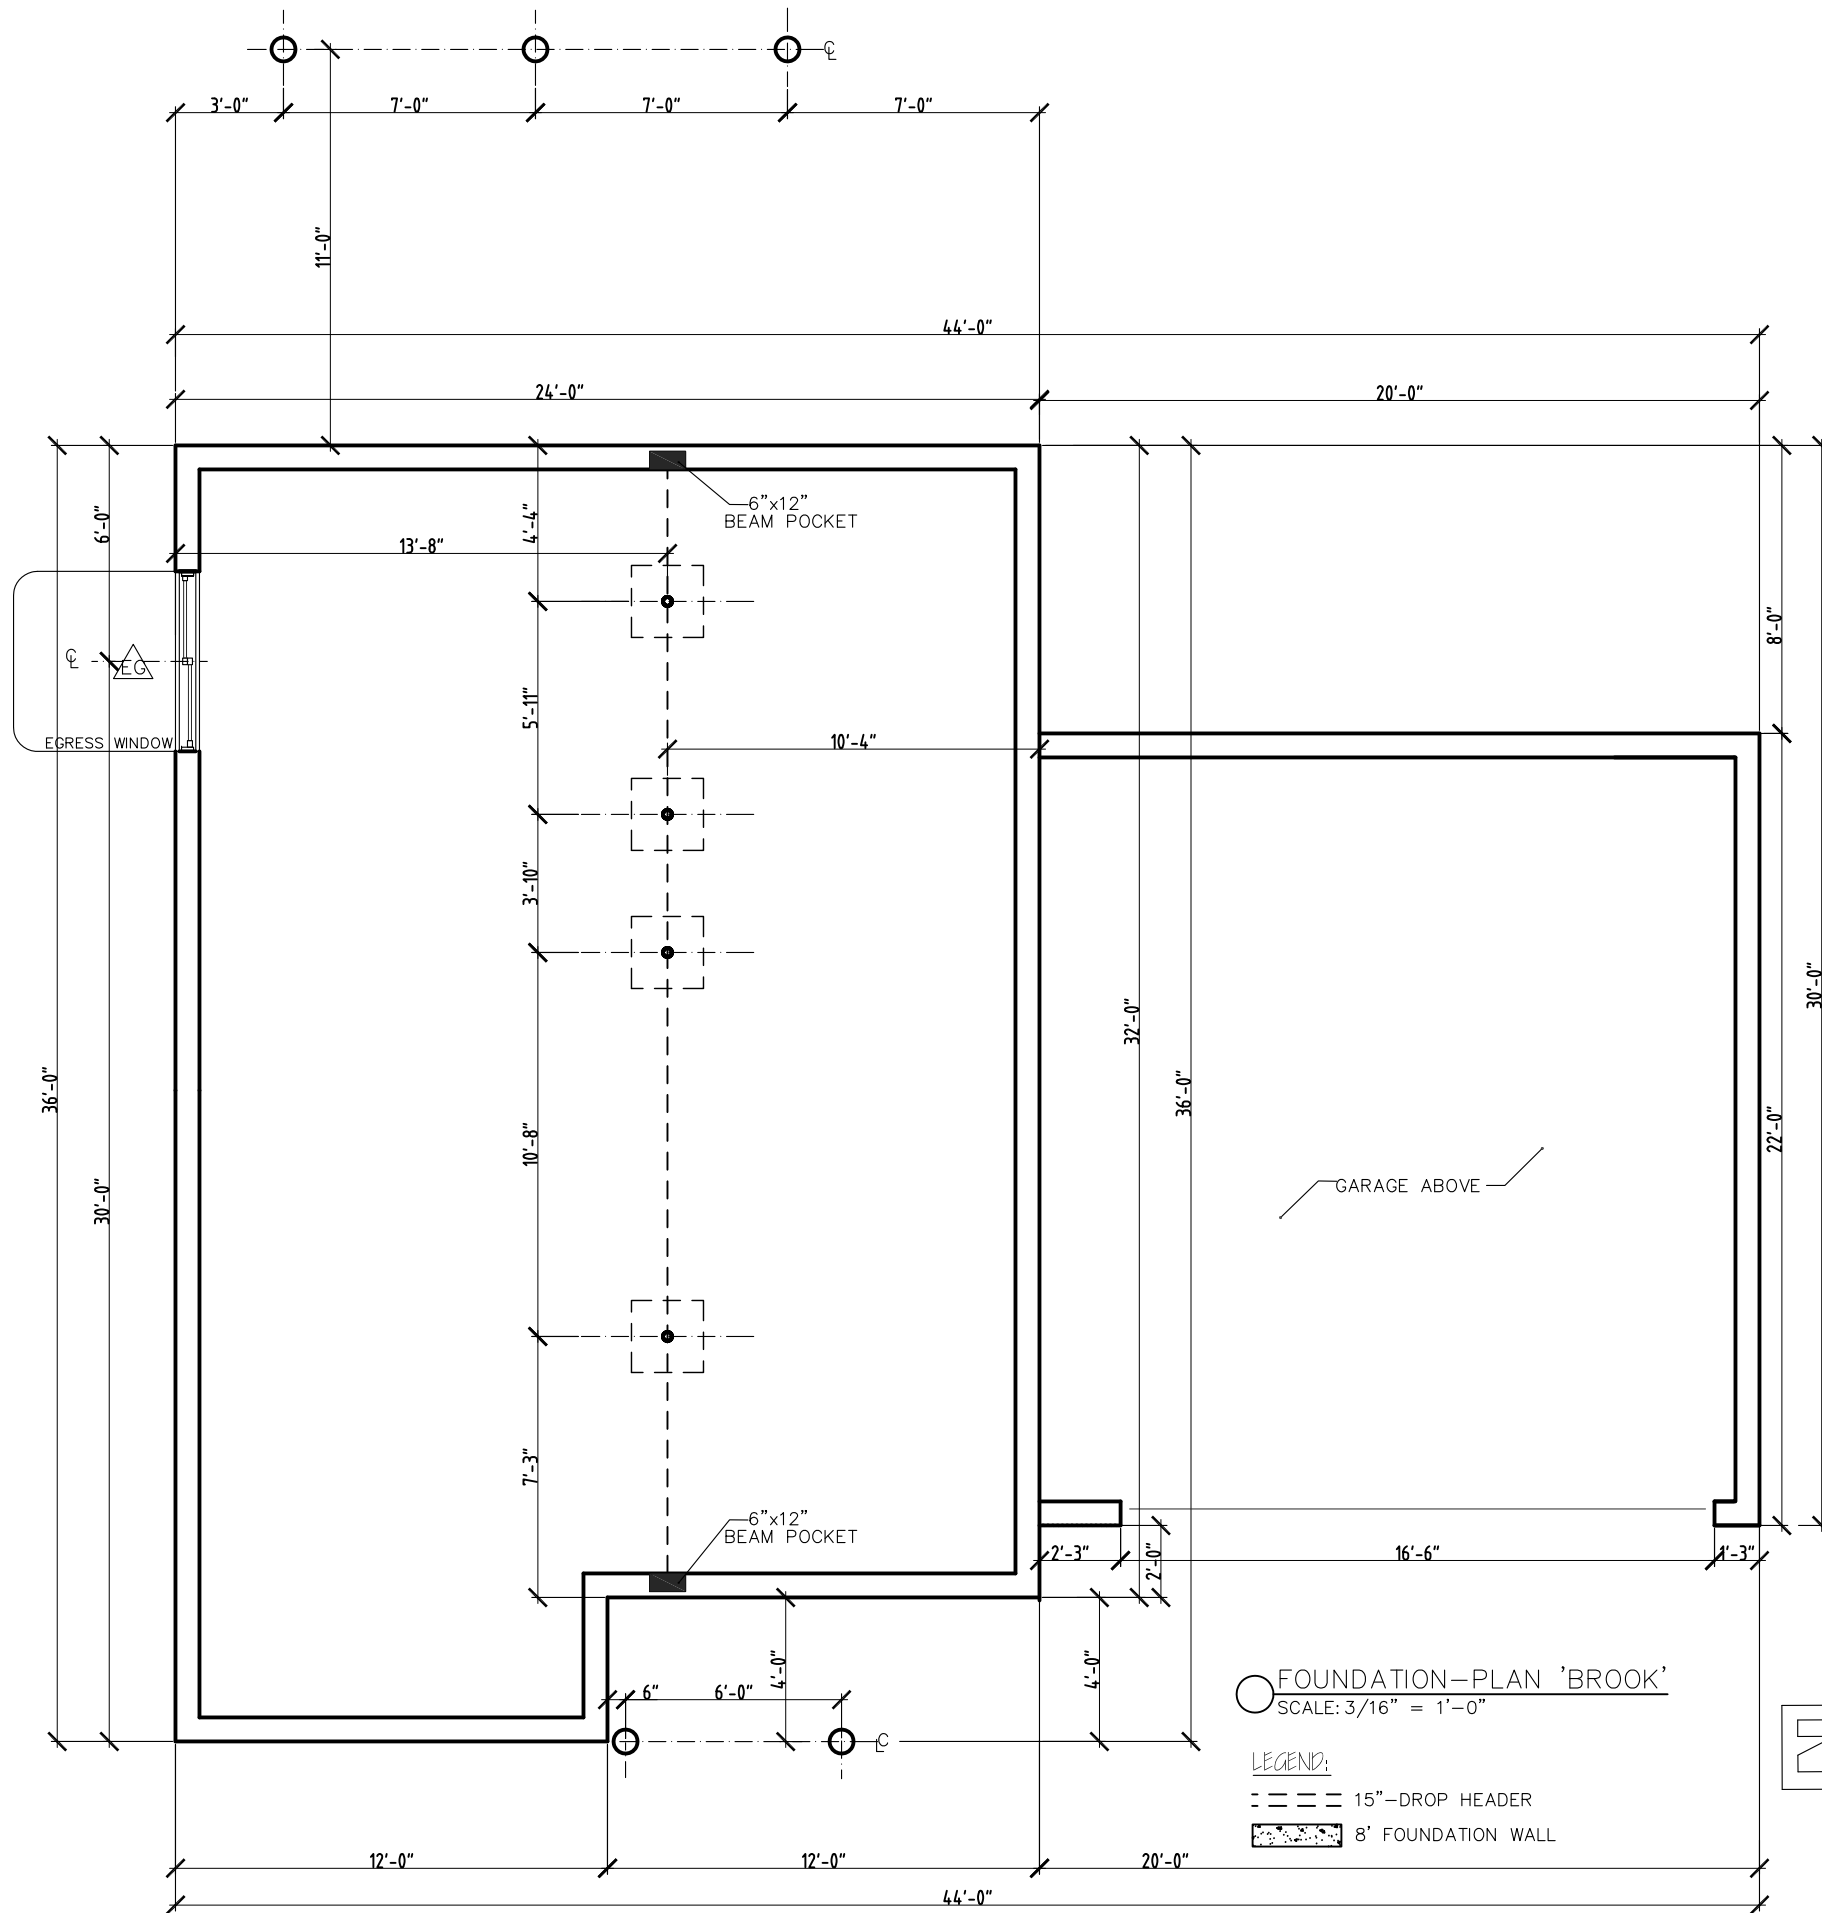

SMOKE BUSH LANE-LOT#1
 CHAPIN ROAD, ESSEX

REV.	
10/15/18	
10/29/18	

STERLING HOMES

1037 HINESBURG ROAD / SUITE A / S. BURLINGTON, VT 05403
 SCALE: 3/16" = 1'-0" DATE: 09/28/18