


○ FRONT ELEVATION—SBL #4
 ○ SCALE: 3/16" = 1'-0"

SMOKE BUSH LANE—LOT #4

CHAPIN ROAD, ESSEX

REV.



 1037 HINESBURG ROAD / SUITE A / S. BURLINGTON, VT 05403

 SCALE: 3/16" = 1'-0"

 DATE: 12/11/18


 2/8

OPTIONAL
3 SEASON PORCH

○ FIRST FLOOR-SBL#4
SCALE: 3/16" = 1'-0"

LEGEND:

- 15"-DROP HEADER
- 3'-4" HALF WALL
- 4' KNEE WALL
- 2' KNEE WALL

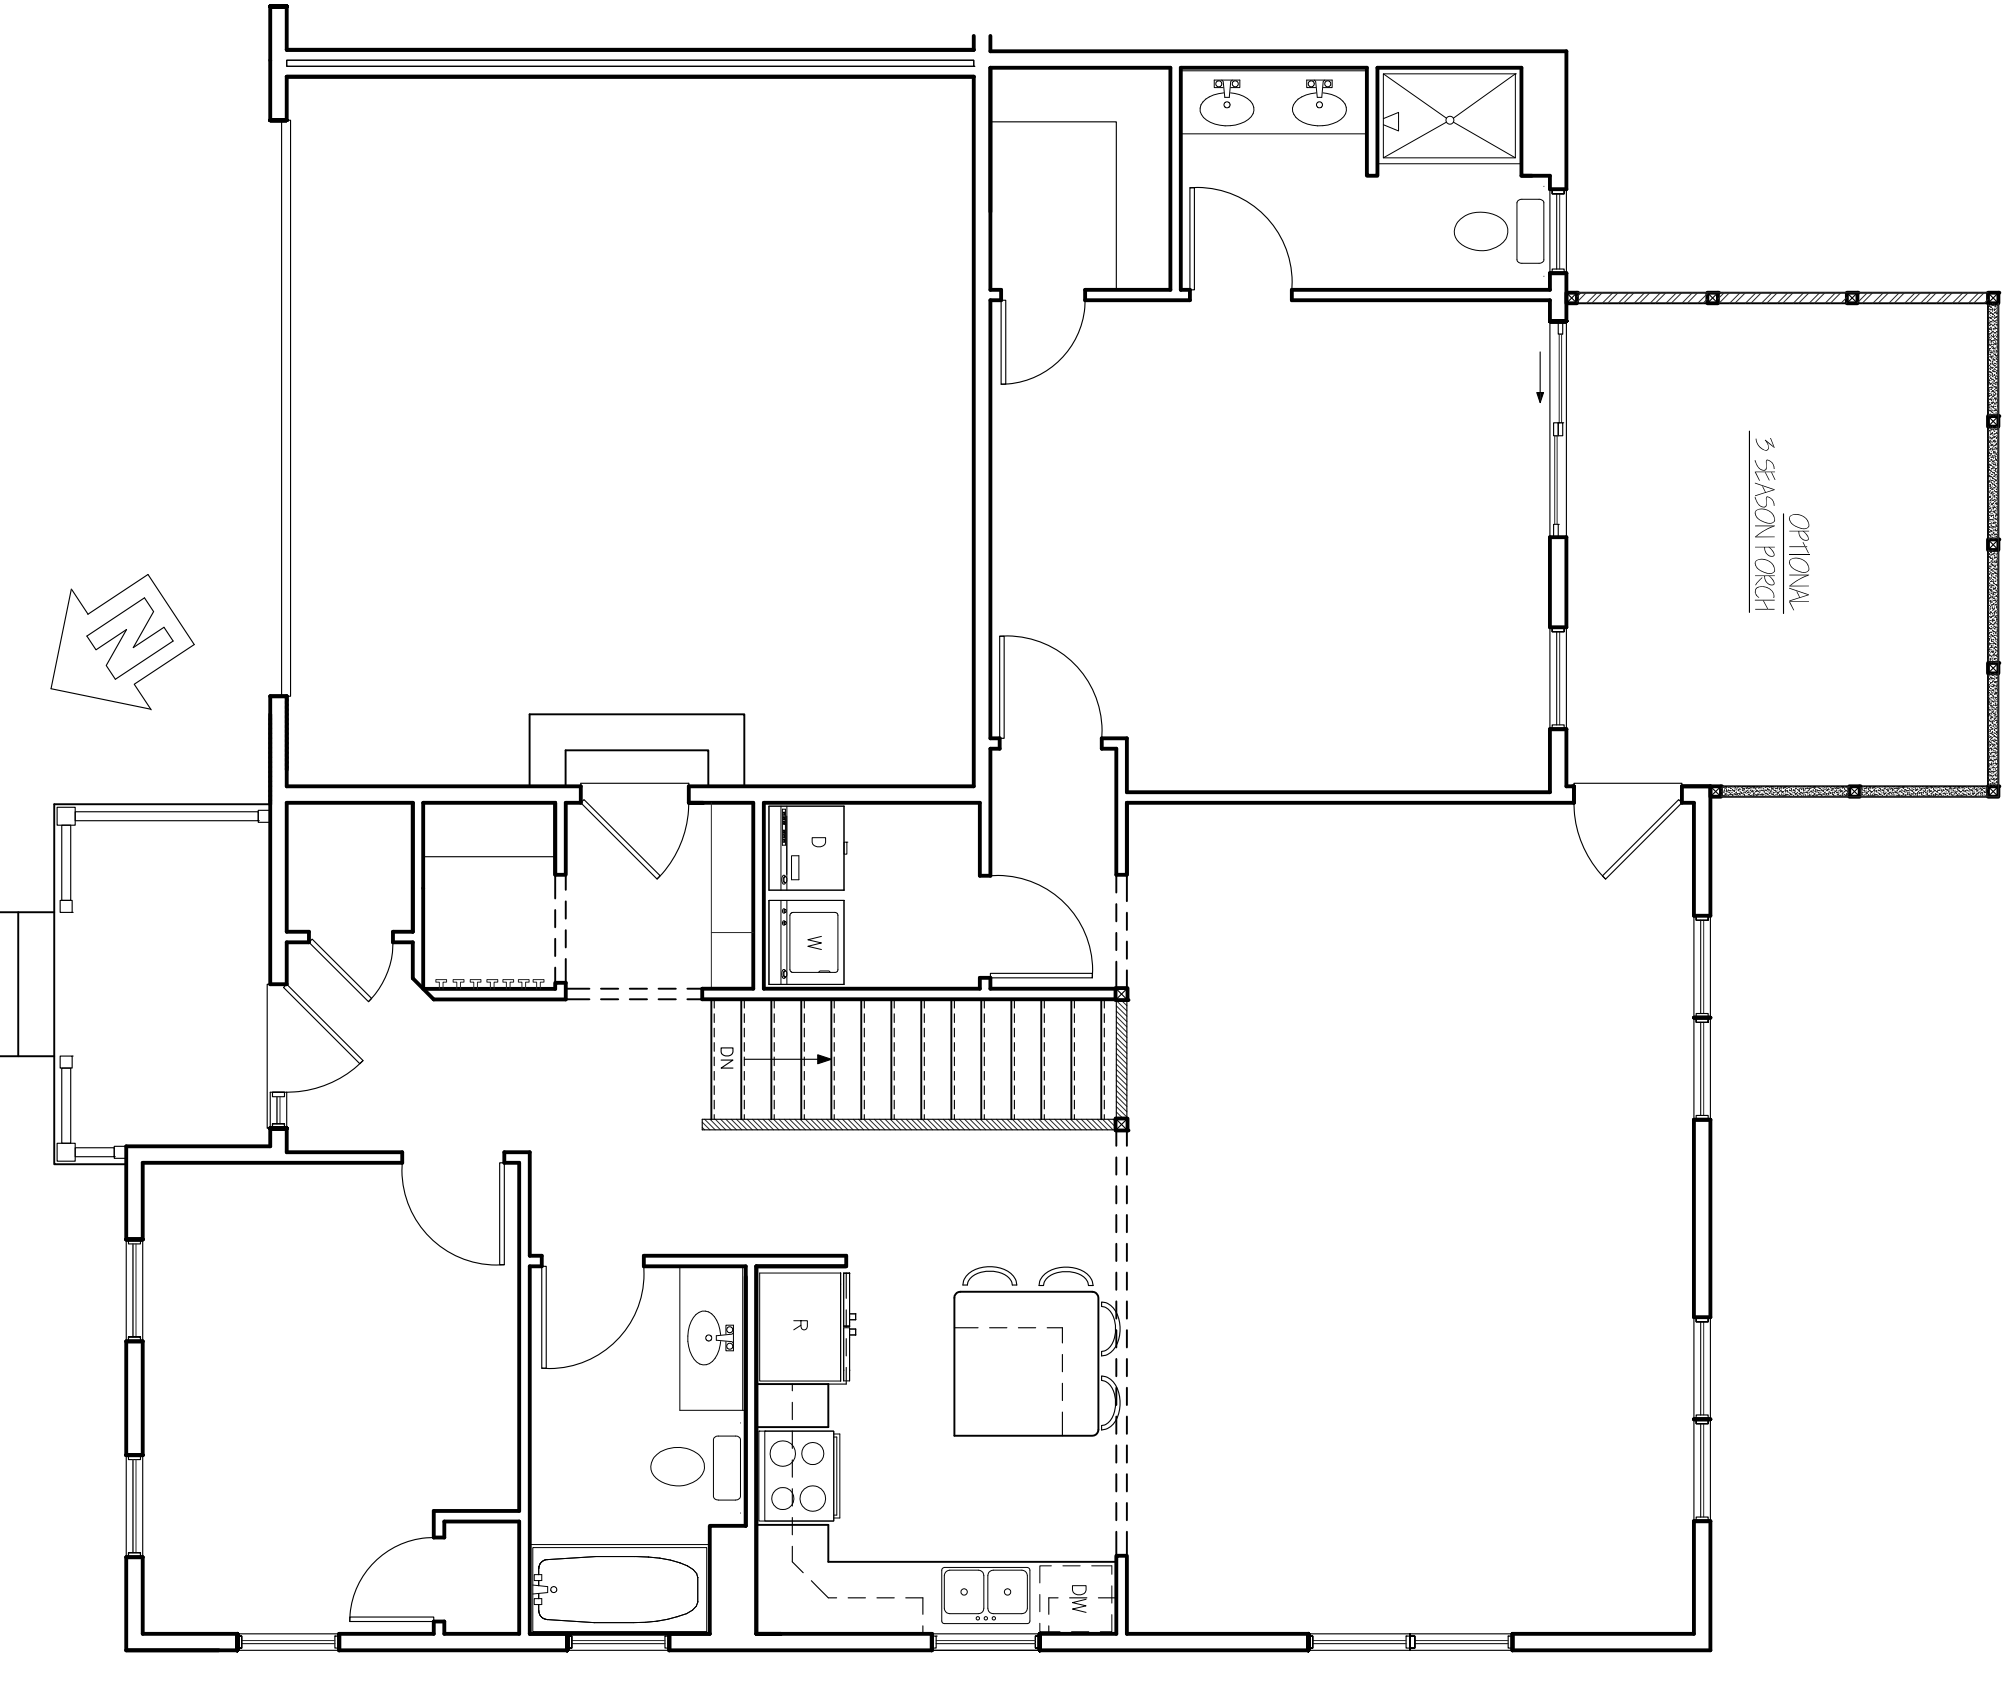


SMOKE BUSH LANE-LOT#4

CHAPIN ROAD, ESSEX

REV
12/20/18




1037 HINESBURG ROAD / SUITE A / S. BURLINGTON, VT 05403
SCALE: 3/16" = 1'-0" DATE: 12/11/18

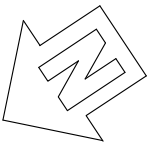

○ GROUND FLOOR-SBL #4
SCALE: 3/16" = 1'-0"

LEGEND:

--- 15"-DROP HEADER

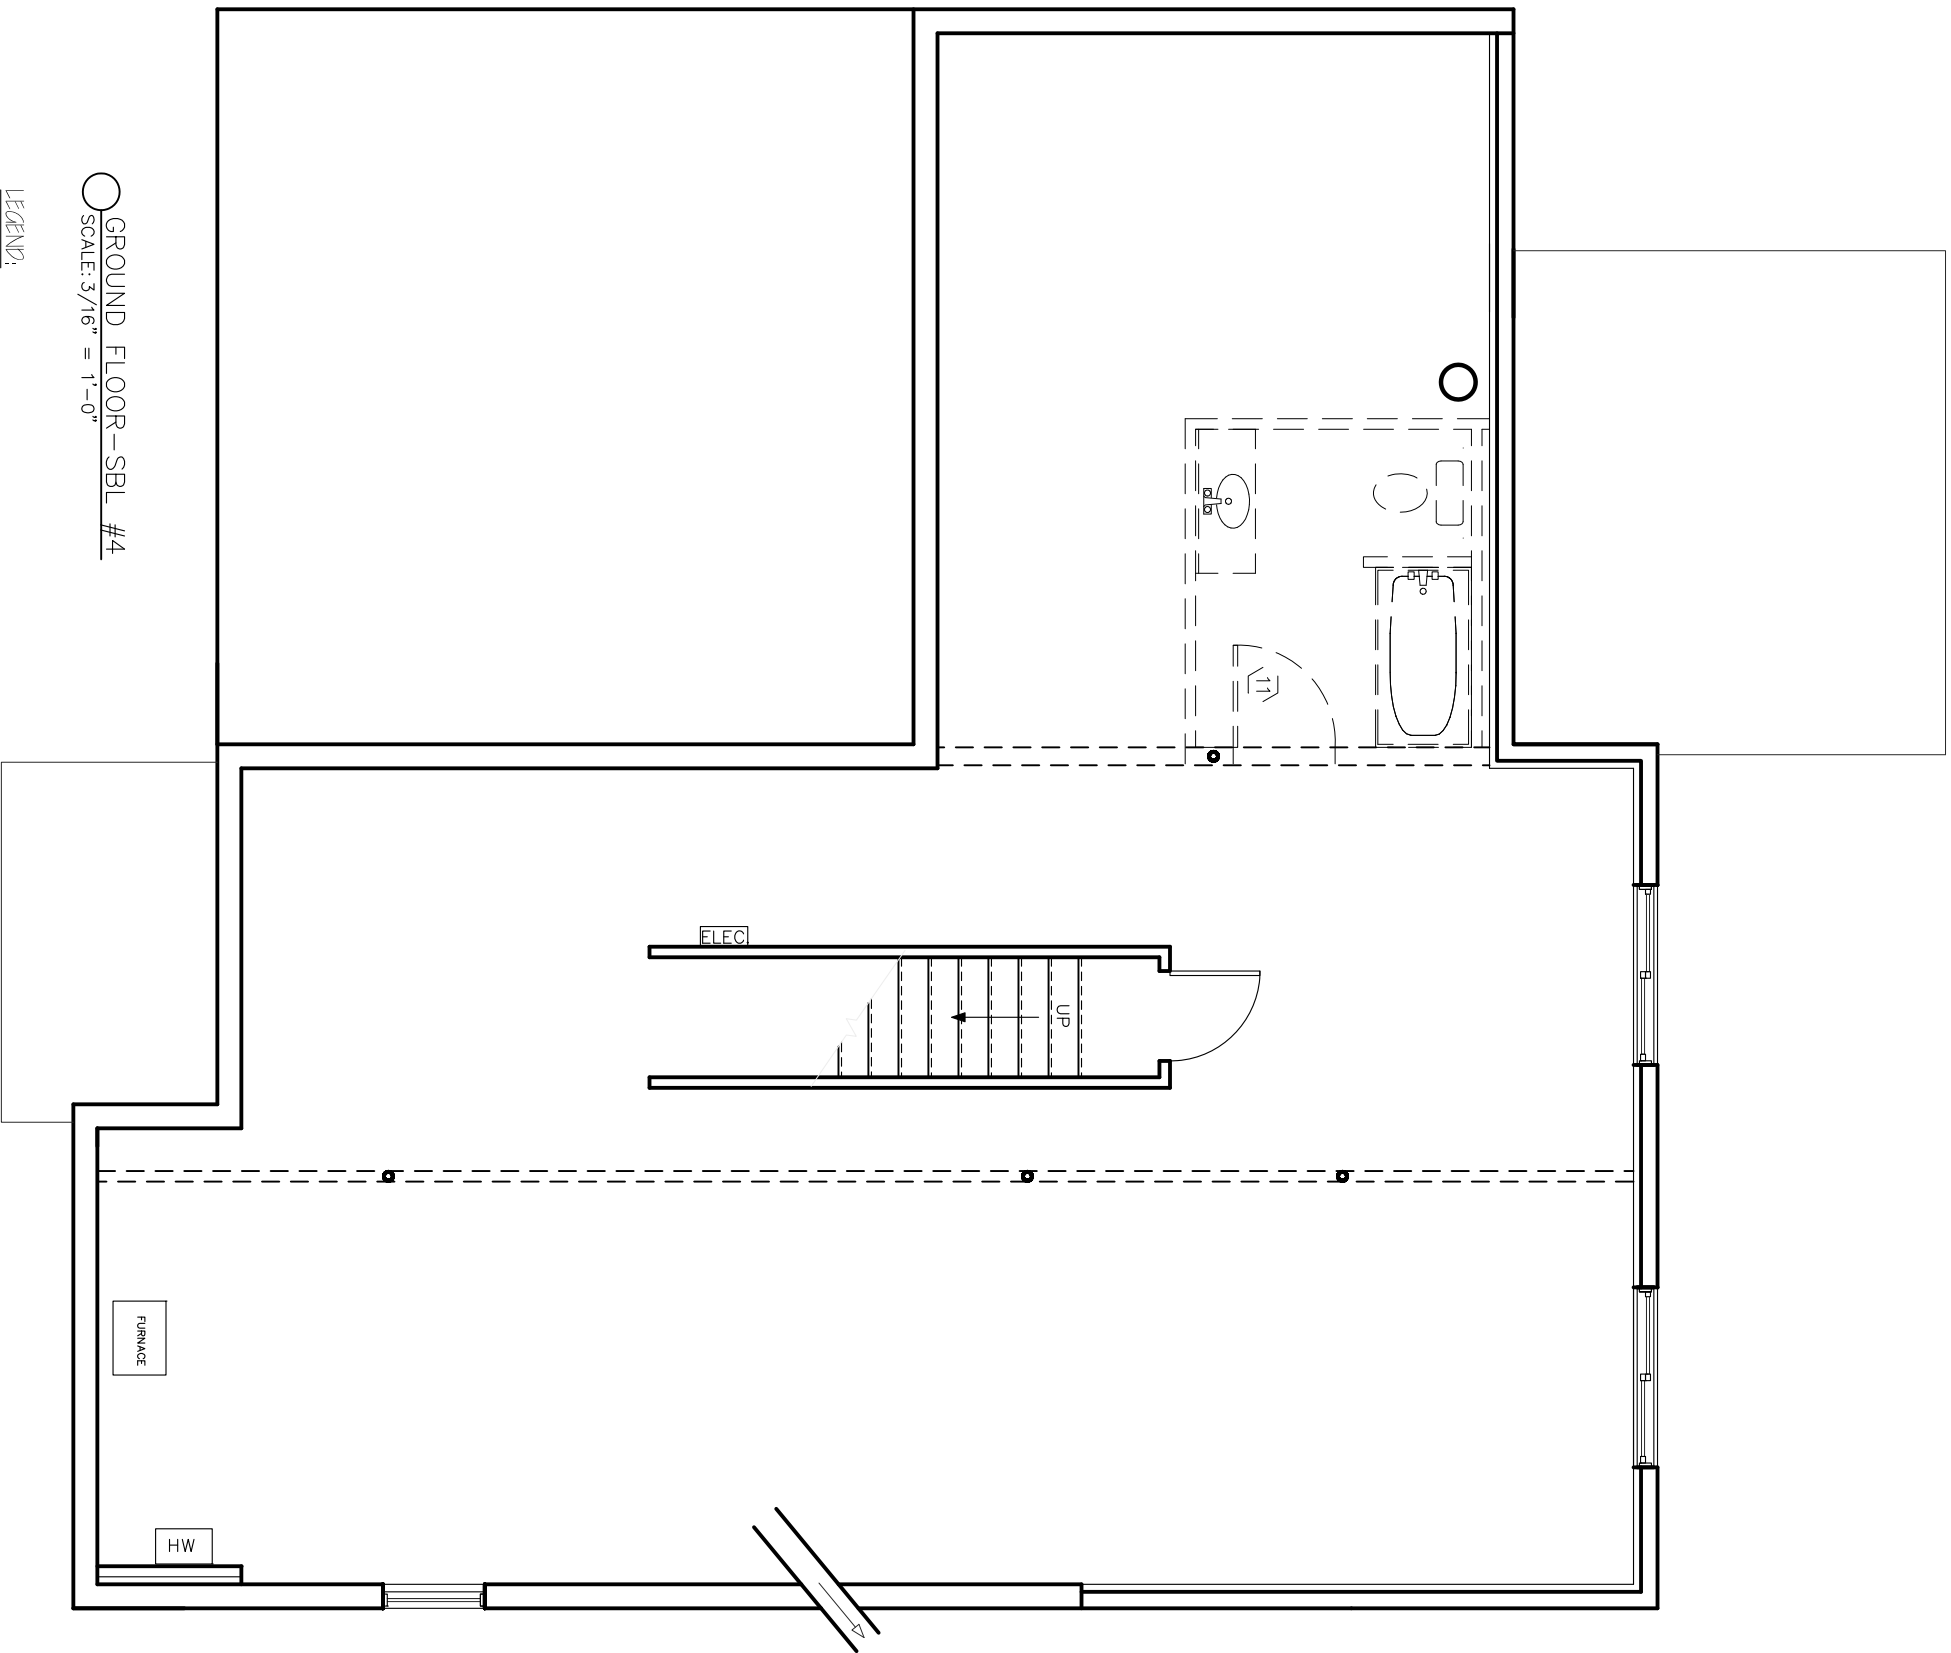


SMOKE BUSH LANE-LOT#1

CHAPIN ROAD, ESSEX

REV.	10/15/18
	10/26/18
	10/29/18



1037 HINESBURG ROAD / SUITE A / S. BURLINGTON, VT 05403
SCALE: 3/16" = 1'-0" DATE: 09/28/18

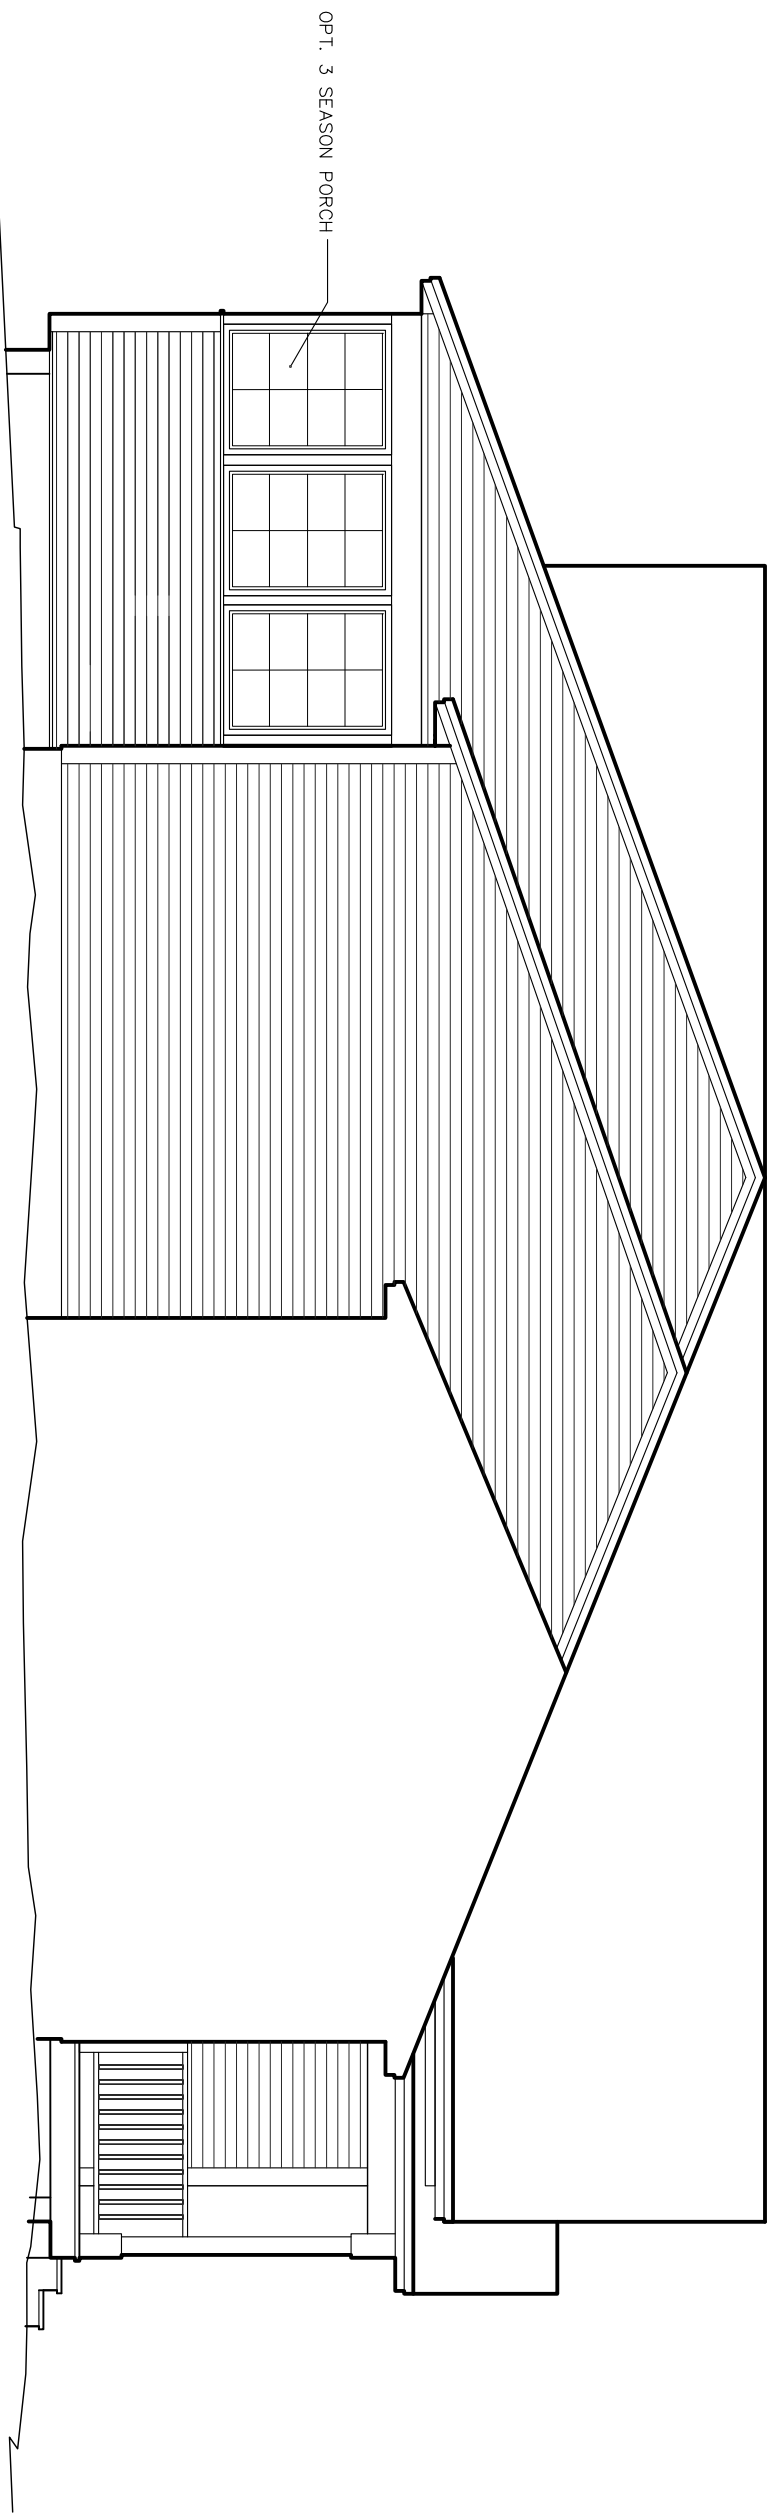

○ LEFT ELEVATION-SBL #4
SCALE: 3/16" = 1'-0"


SMOKE BUSH LANE-LOT#4

CHAPIN ROAD, ESSEX

REV.



1037 HINESBURG ROAD / SUITE A / S. BURLINGTON, VA 05403
SCALE: 3/16" = 1'-0" DATE: 12/11/18

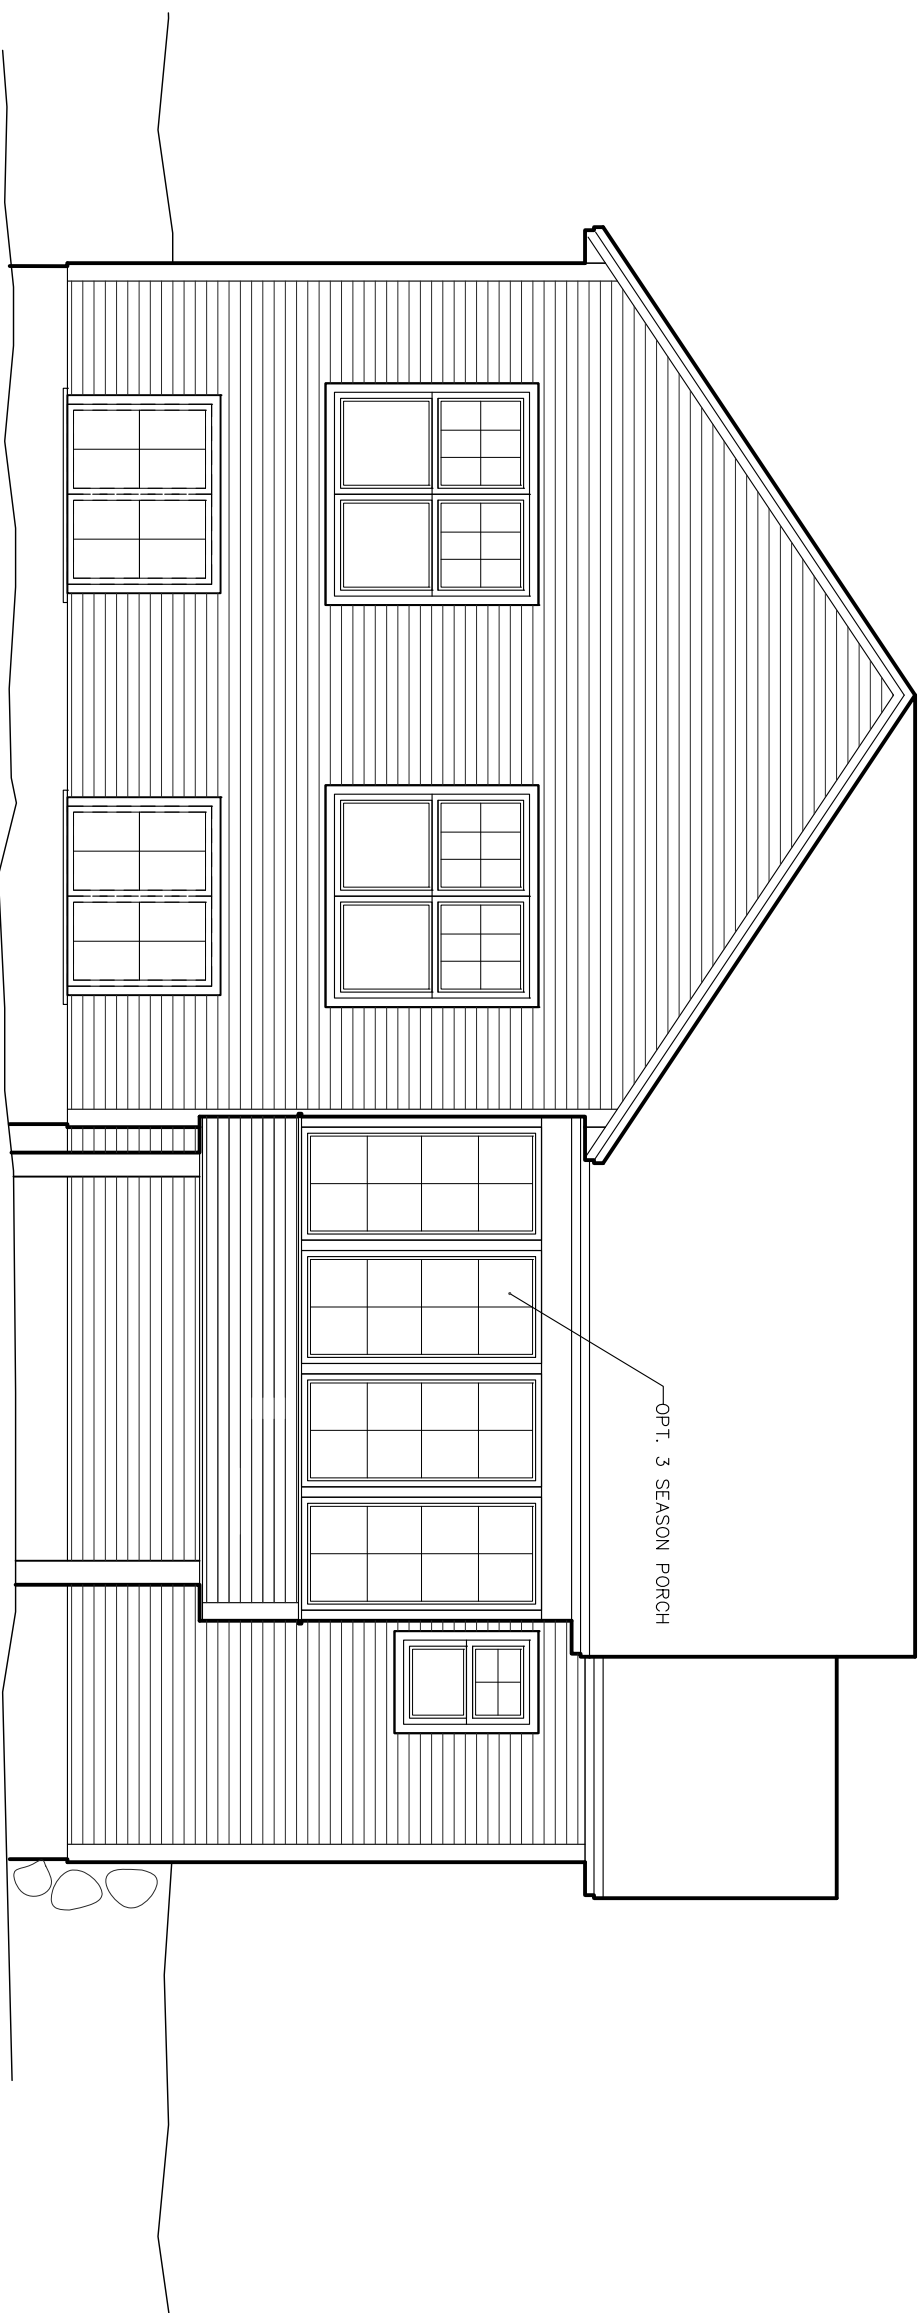

OPT. 3 SEASON PORCH

○ REAR ELEVATION - SBL #4
 SCALE: 3/16" = 1'-0"


SMOKE BUSH LANE - LOT #4

CHAPIN ROAD, ESSEX

REV



1037 HINESBURG ROAD / SUITE A / S. BURLINGTON, VT 05403
 SCALE: 3/16" = 1'-0" DATE: 12/11/18

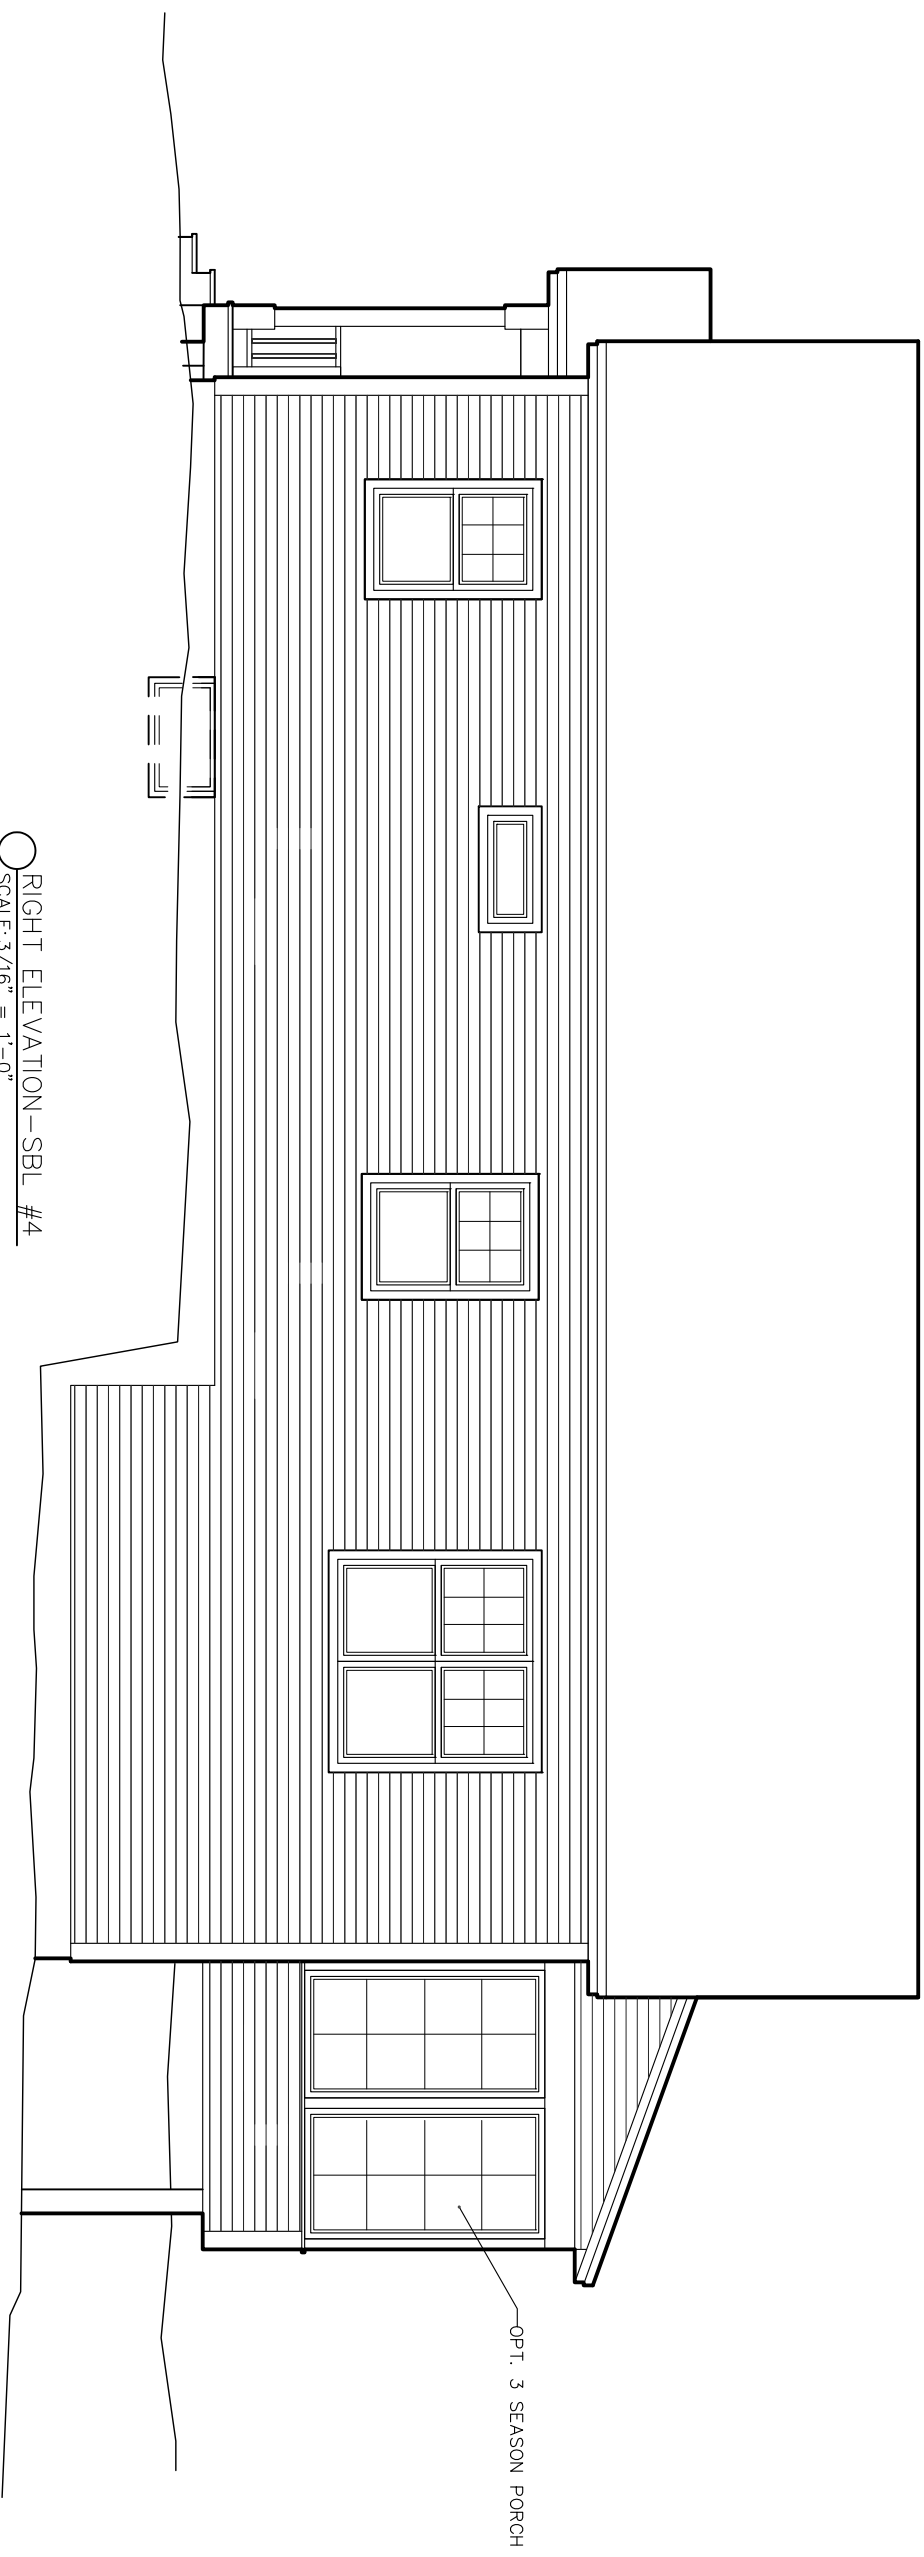

○ RIGHT ELEVATION-SBL #4
SCALE: 3/16" = 1'-0"

SMOKE BUSH LANE-LOT#4

CHAPIN ROAD, ESSEX

REV.

STERLING
HOMES

1037 HINESBURG ROAD / SUITE A / S. BURLINGTON, VT 05403
SCALE: 3/16" = 1'-0" DATE: 12/11/18

2/8