


FRONT ELEVATION - THOMAS ROAD
 SCALE: 3/16" = 1'-0"

IRISH HILL
 THOMAS ROAD, SHELburnE VT

REV.	

STERLING HOMES


1037 HINESBURG ROAD / SUITE A / S. BURLINGTON, VT 05403
 SCALE: 3/16" = 1'-0" DATE: 07/08/19 1/8

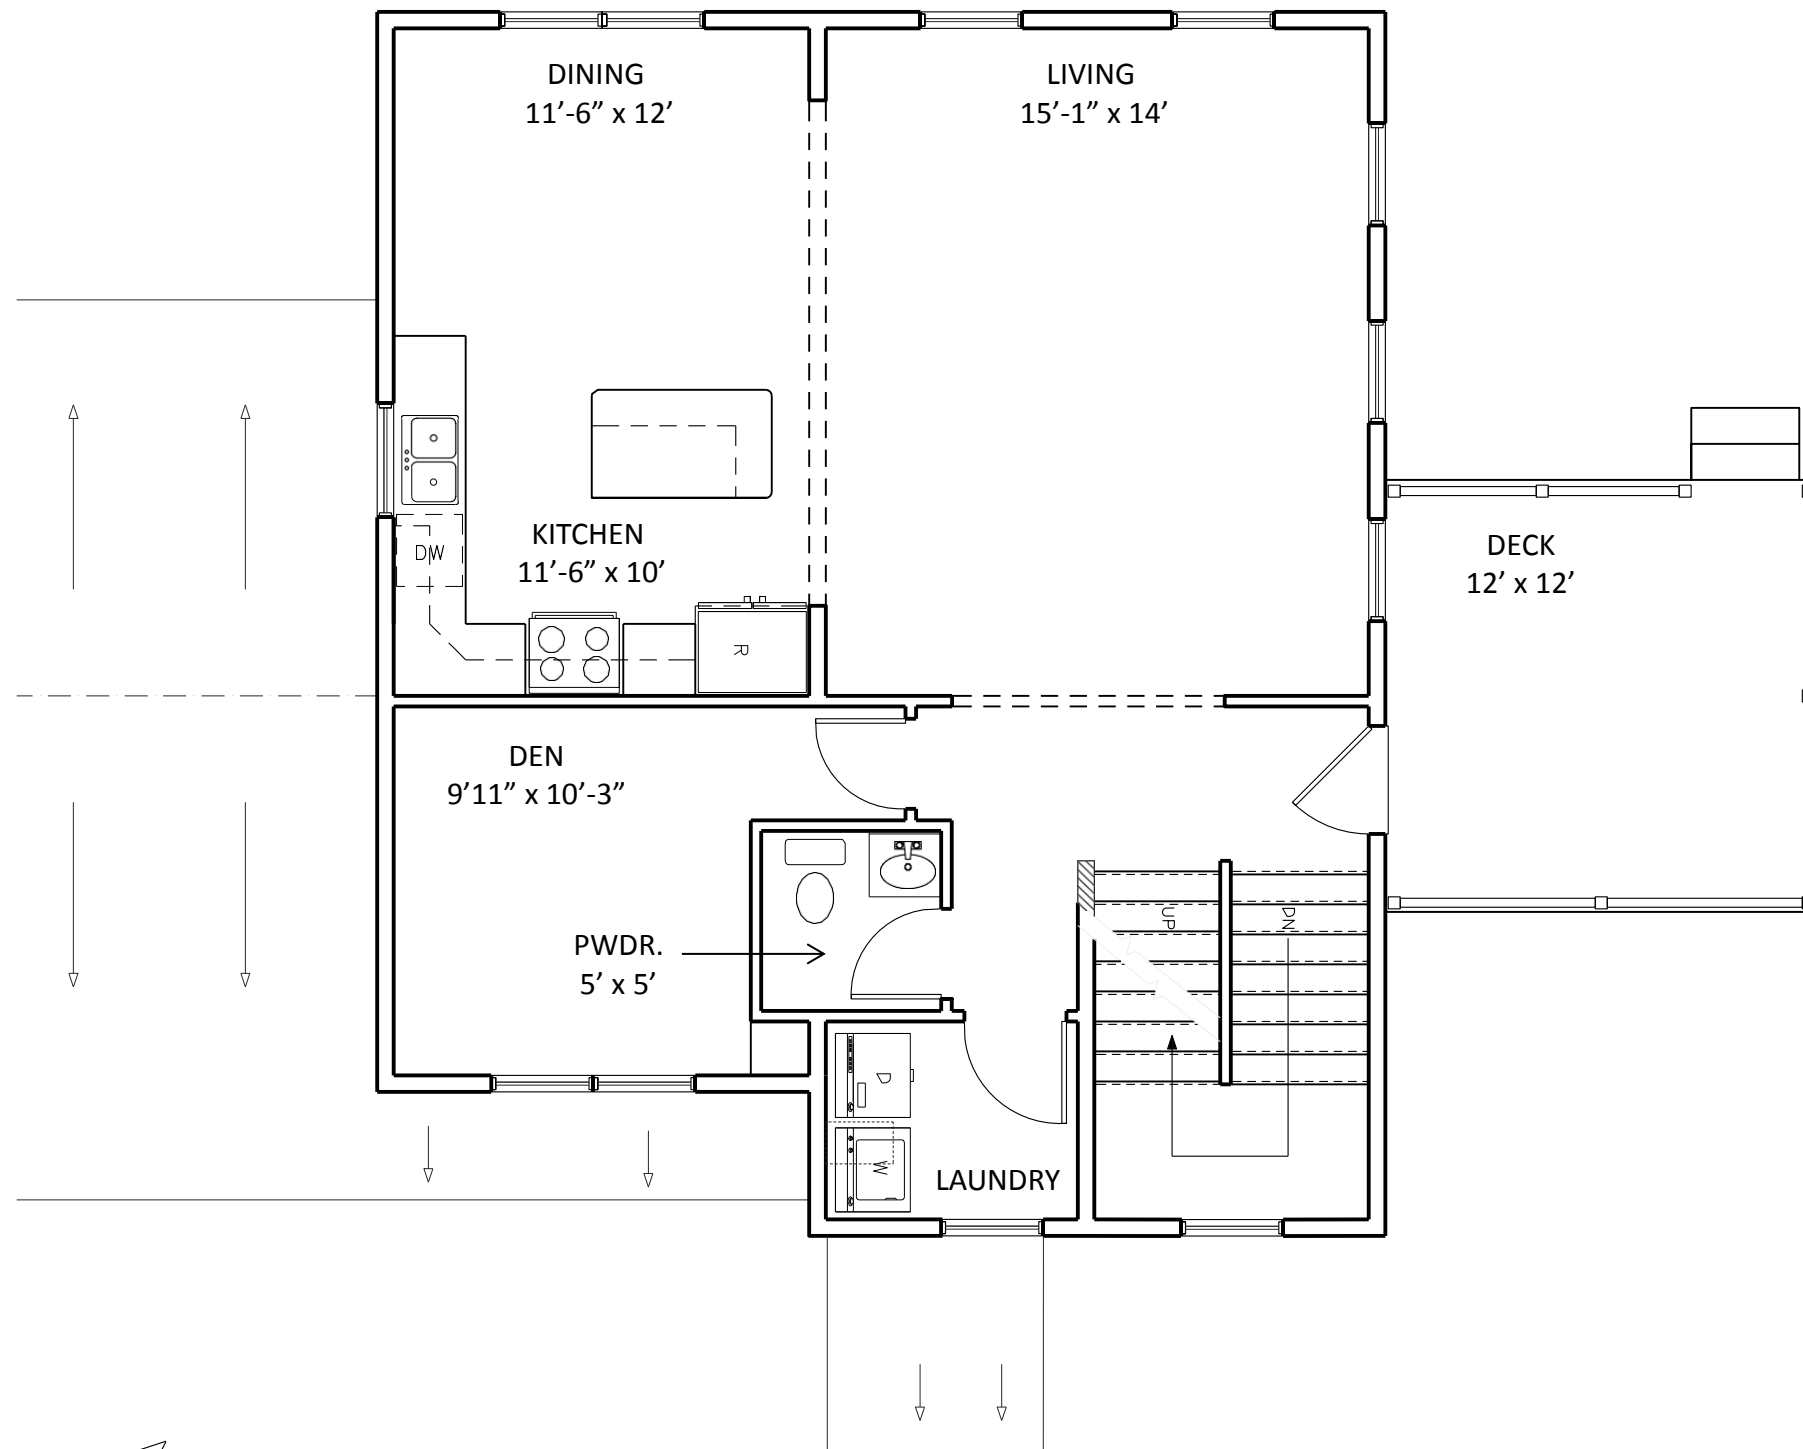


○ THOMAS ROAD FIRST FLOOR
 SCALE: 3/16" = 1'-0"

LEGEND:

- 15" DROP HEADER
- ▨ 3'-6" HALF WALL

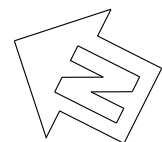

IRISH HILL	
THOMAS ROAD, SHELburnE VT	
REV.	 STERLING HOMES
	1037 HINESBURG ROAD / SUITE A / S. BURLINGTON, VT 05403 SCALE: 3/16" = 1'-0" DATE: 07/08/19

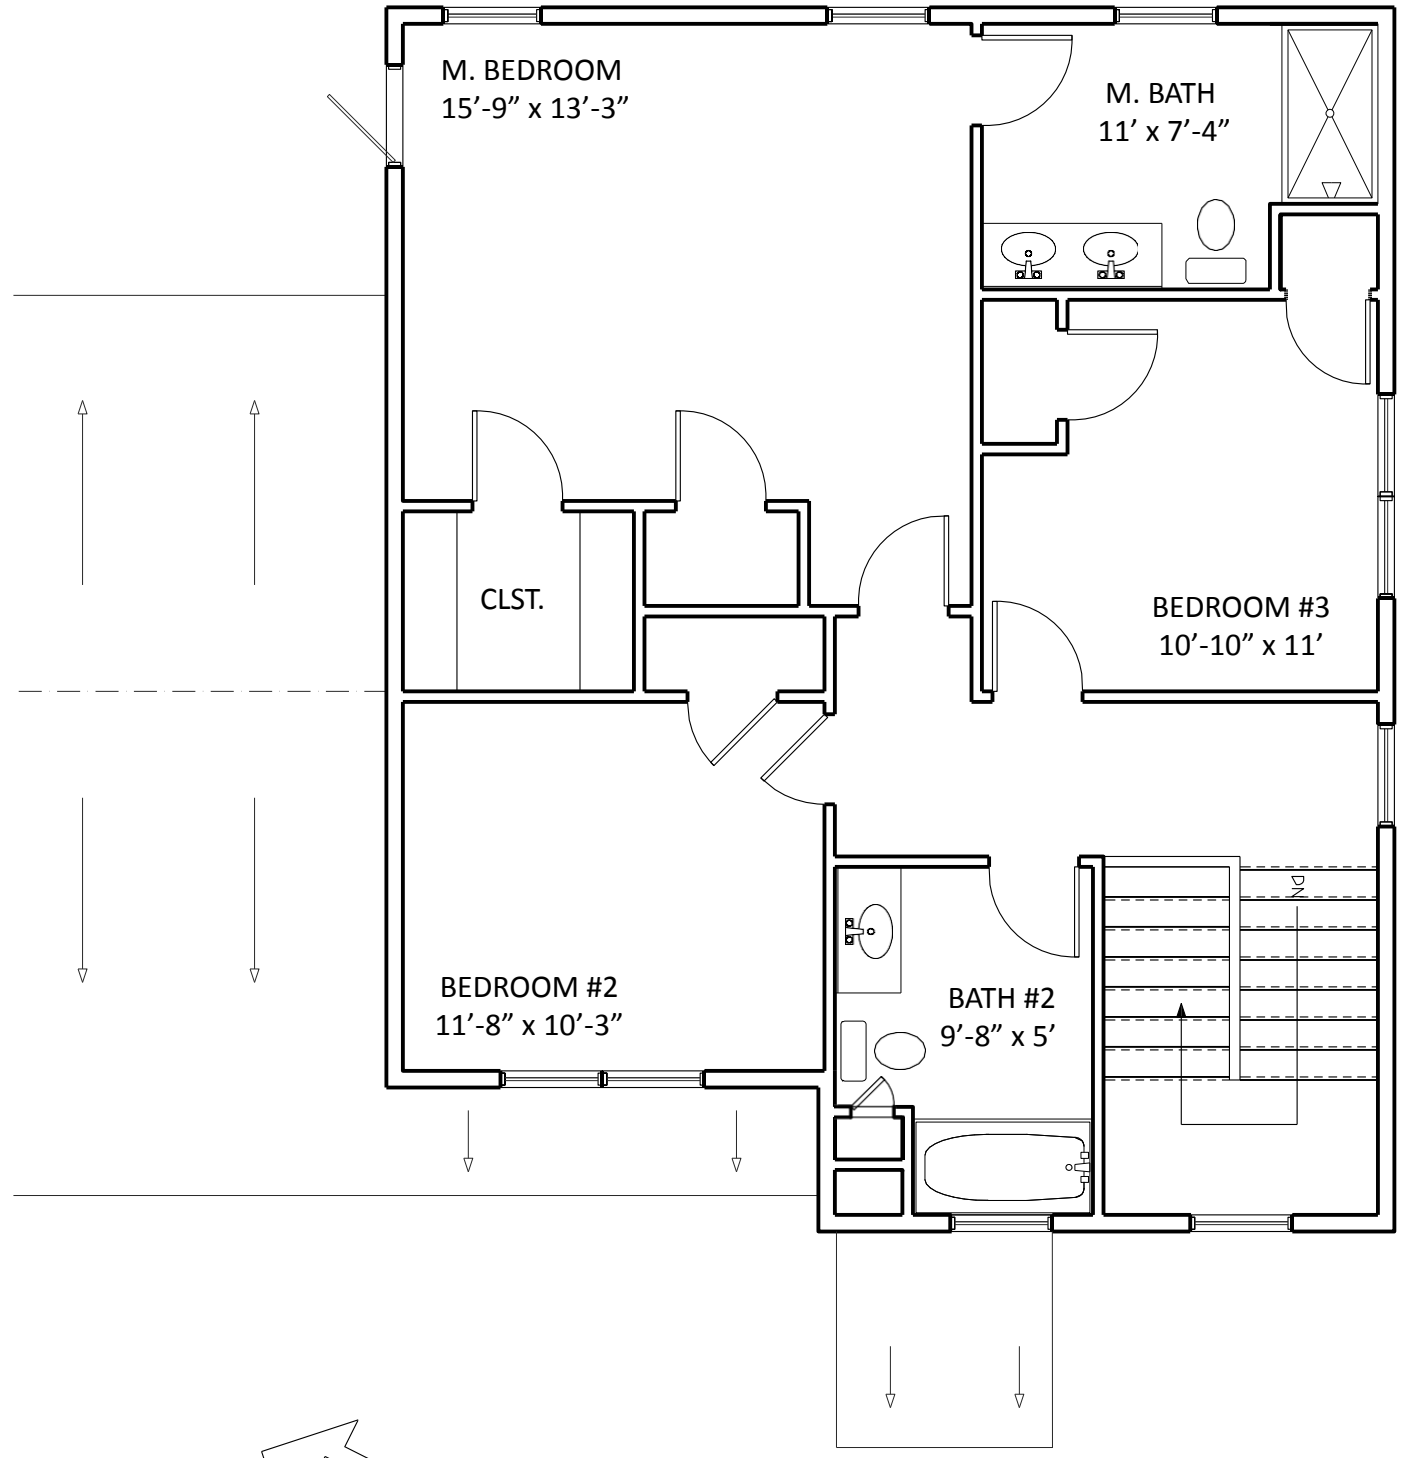

M. BEDROOM
15'-9" x 13'-3"


M. BATH
11' x 7'-4"

CLST.

BEDROOM #3
10'-10" x 11'

BEDROOM #2
11'-8" x 10'-3"

BATH #2
9'-8" x 5'

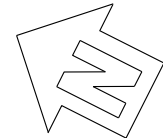

THOMAS ROAD SECOND FLOOR
SCALE: 3/16" = 1'-0"

IRISH HILL	
THOMAS ROAD, SHELBURNE VT	
REV.	
	<small>1037 HINESBURG ROAD / SUITE A / S. BURLINGTON, VT 05403</small> <small>SCALE: 3/16" = 1'-0" DATE: 07/08/19</small>

