


○ FRONT ELEVATION
SCALE: 3/16" = 1'-0"


Helmer Plans
3/16" = 1'-0"
5/11/2020

HELMER RESIDENCE	
SOUTH BURLINGTON, VERMONT	
REV.	
12/12/19	
02/07/20	
 STERLING HOMES	
<small>1037 HINESBURG ROAD / SUITE A / S. BURLINGTON, VT 05403</small> <small>SCALE: 3/16" = 1'-0" DATE: 10/24/19</small>	
2	8

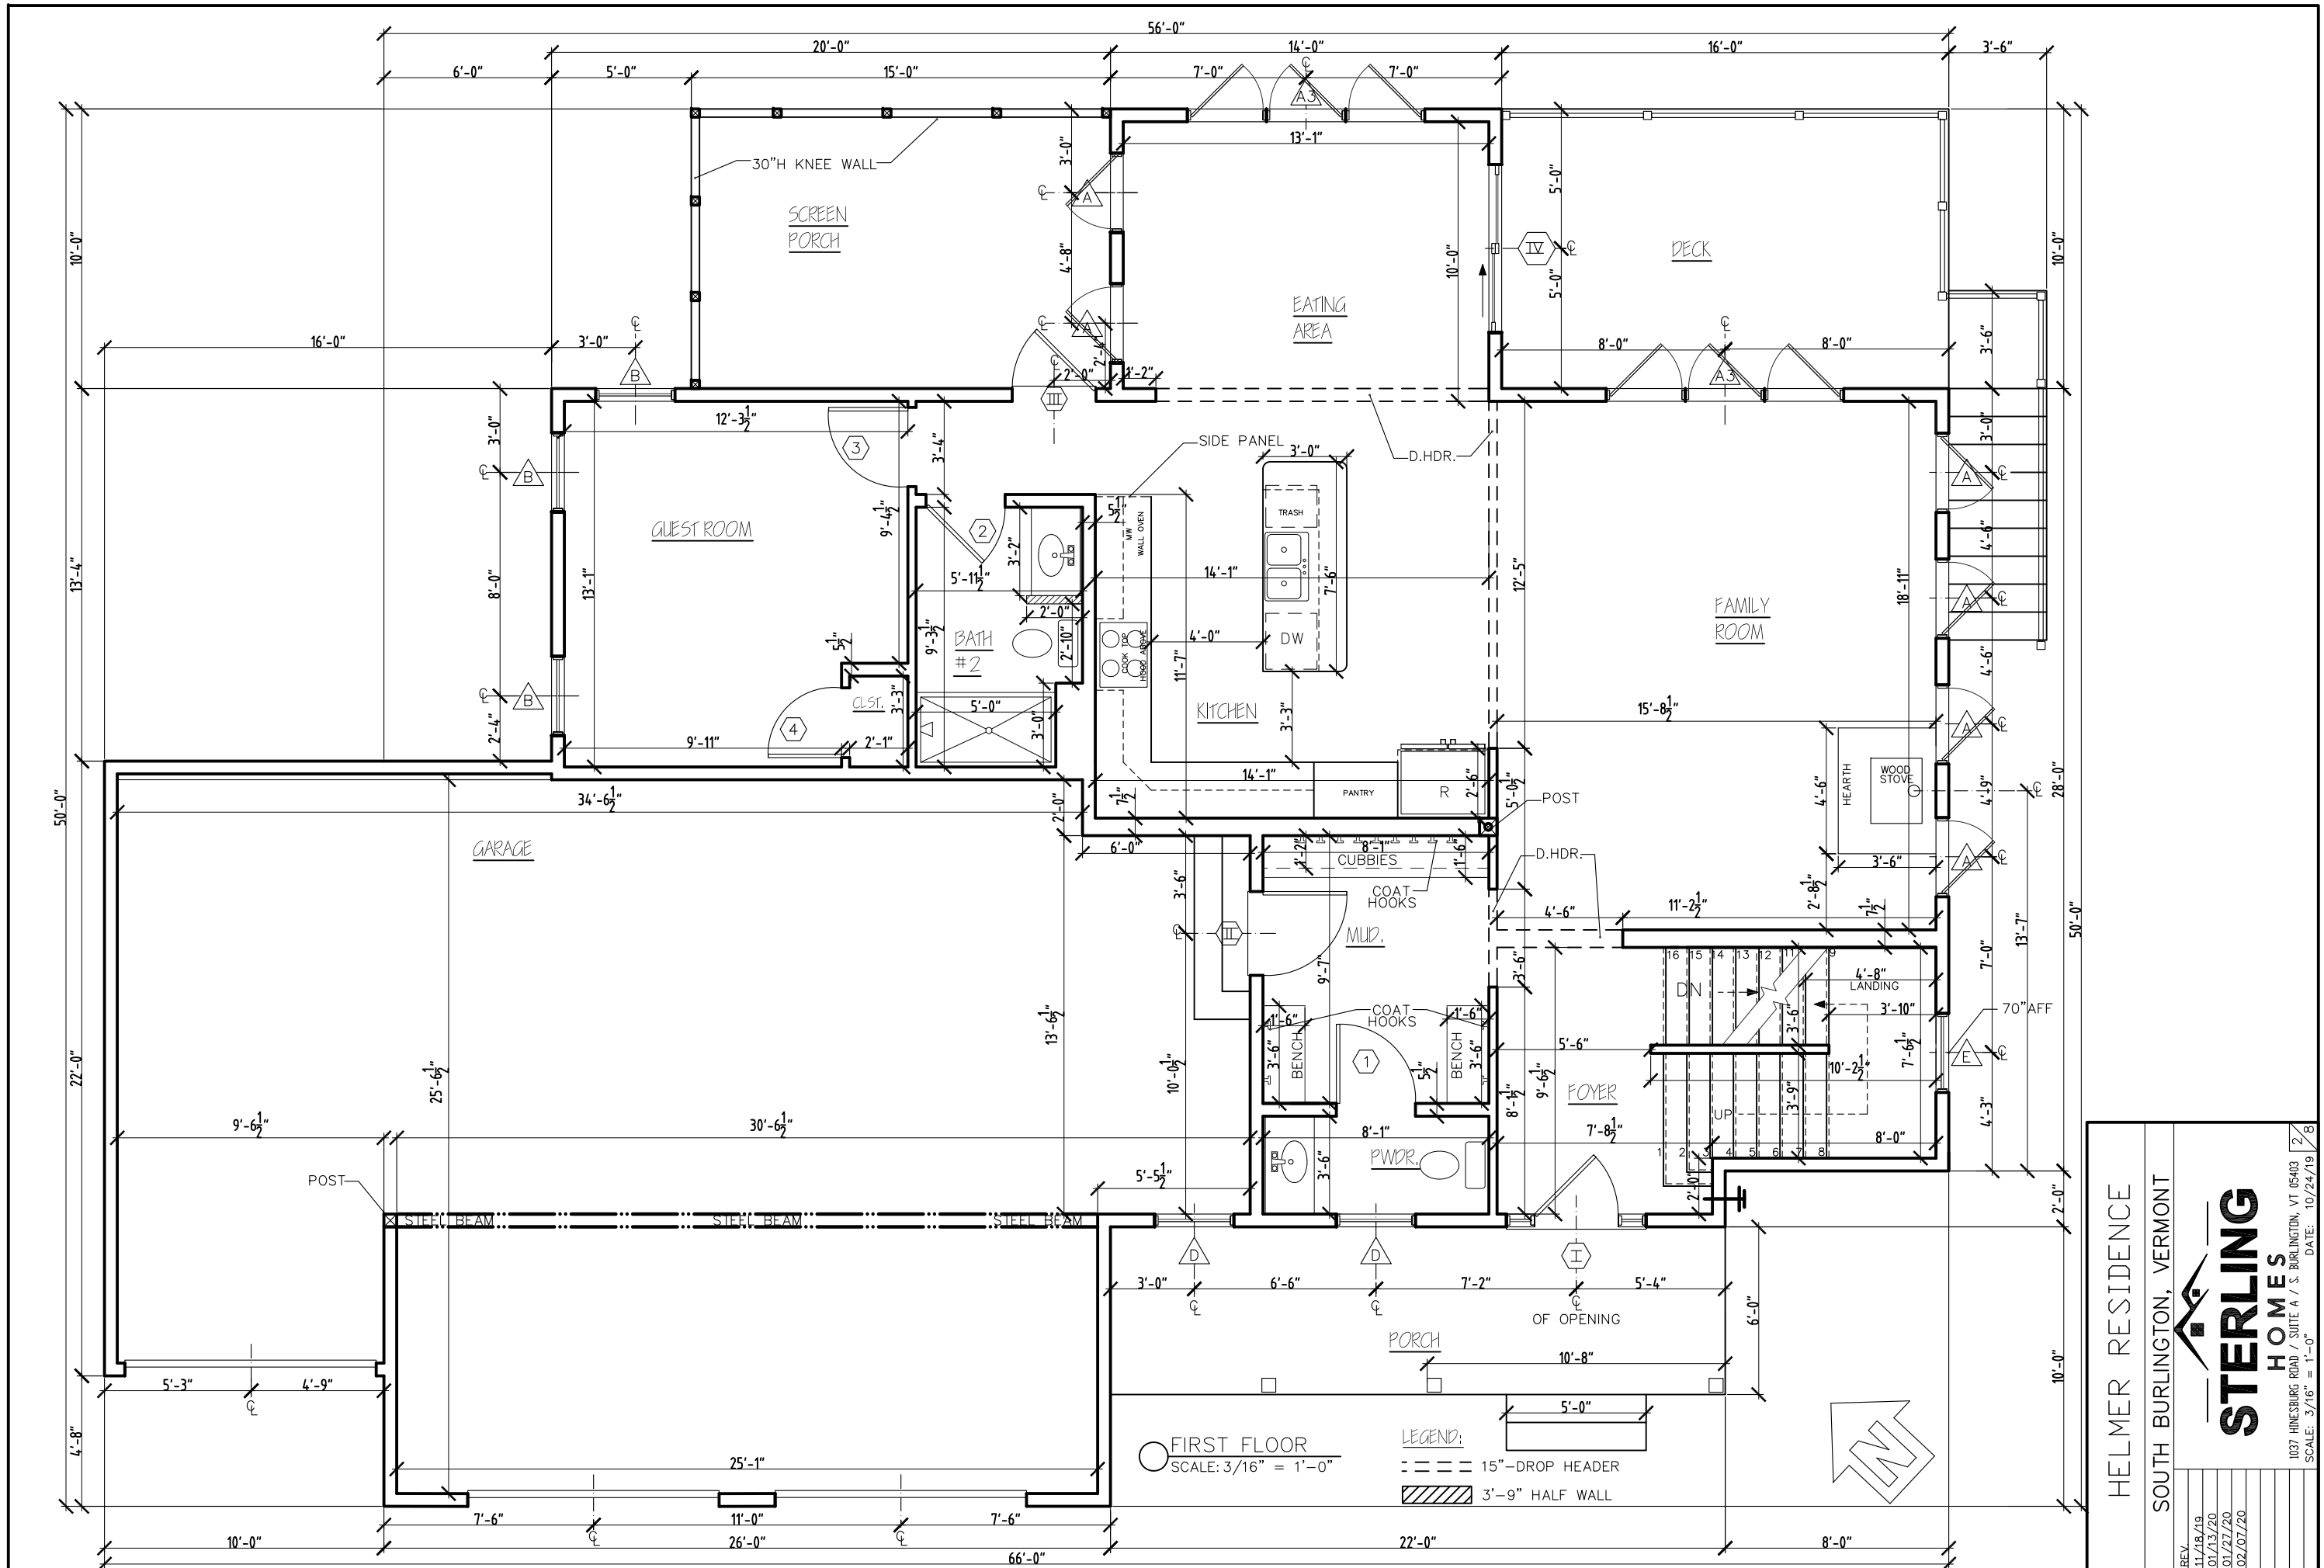


FIRST FLOOR
SCALE: 3/16" = 1'-0"


LEGEND:
 --- 15" DROP HEADER
 [Hatched Box] 3'-9" HALF WALL

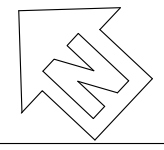



HELMER RESIDENCE	
SOUTH BURLINGTON, VERMONT	
1037 HINESBURG ROAD / SUITE 4 / S. BURLINGTON, VT 05403	
DATE: 10/24/19	
REV.	DATE
11/18/19	
01/13/20	
01/27/20	
02/07/20	
	2

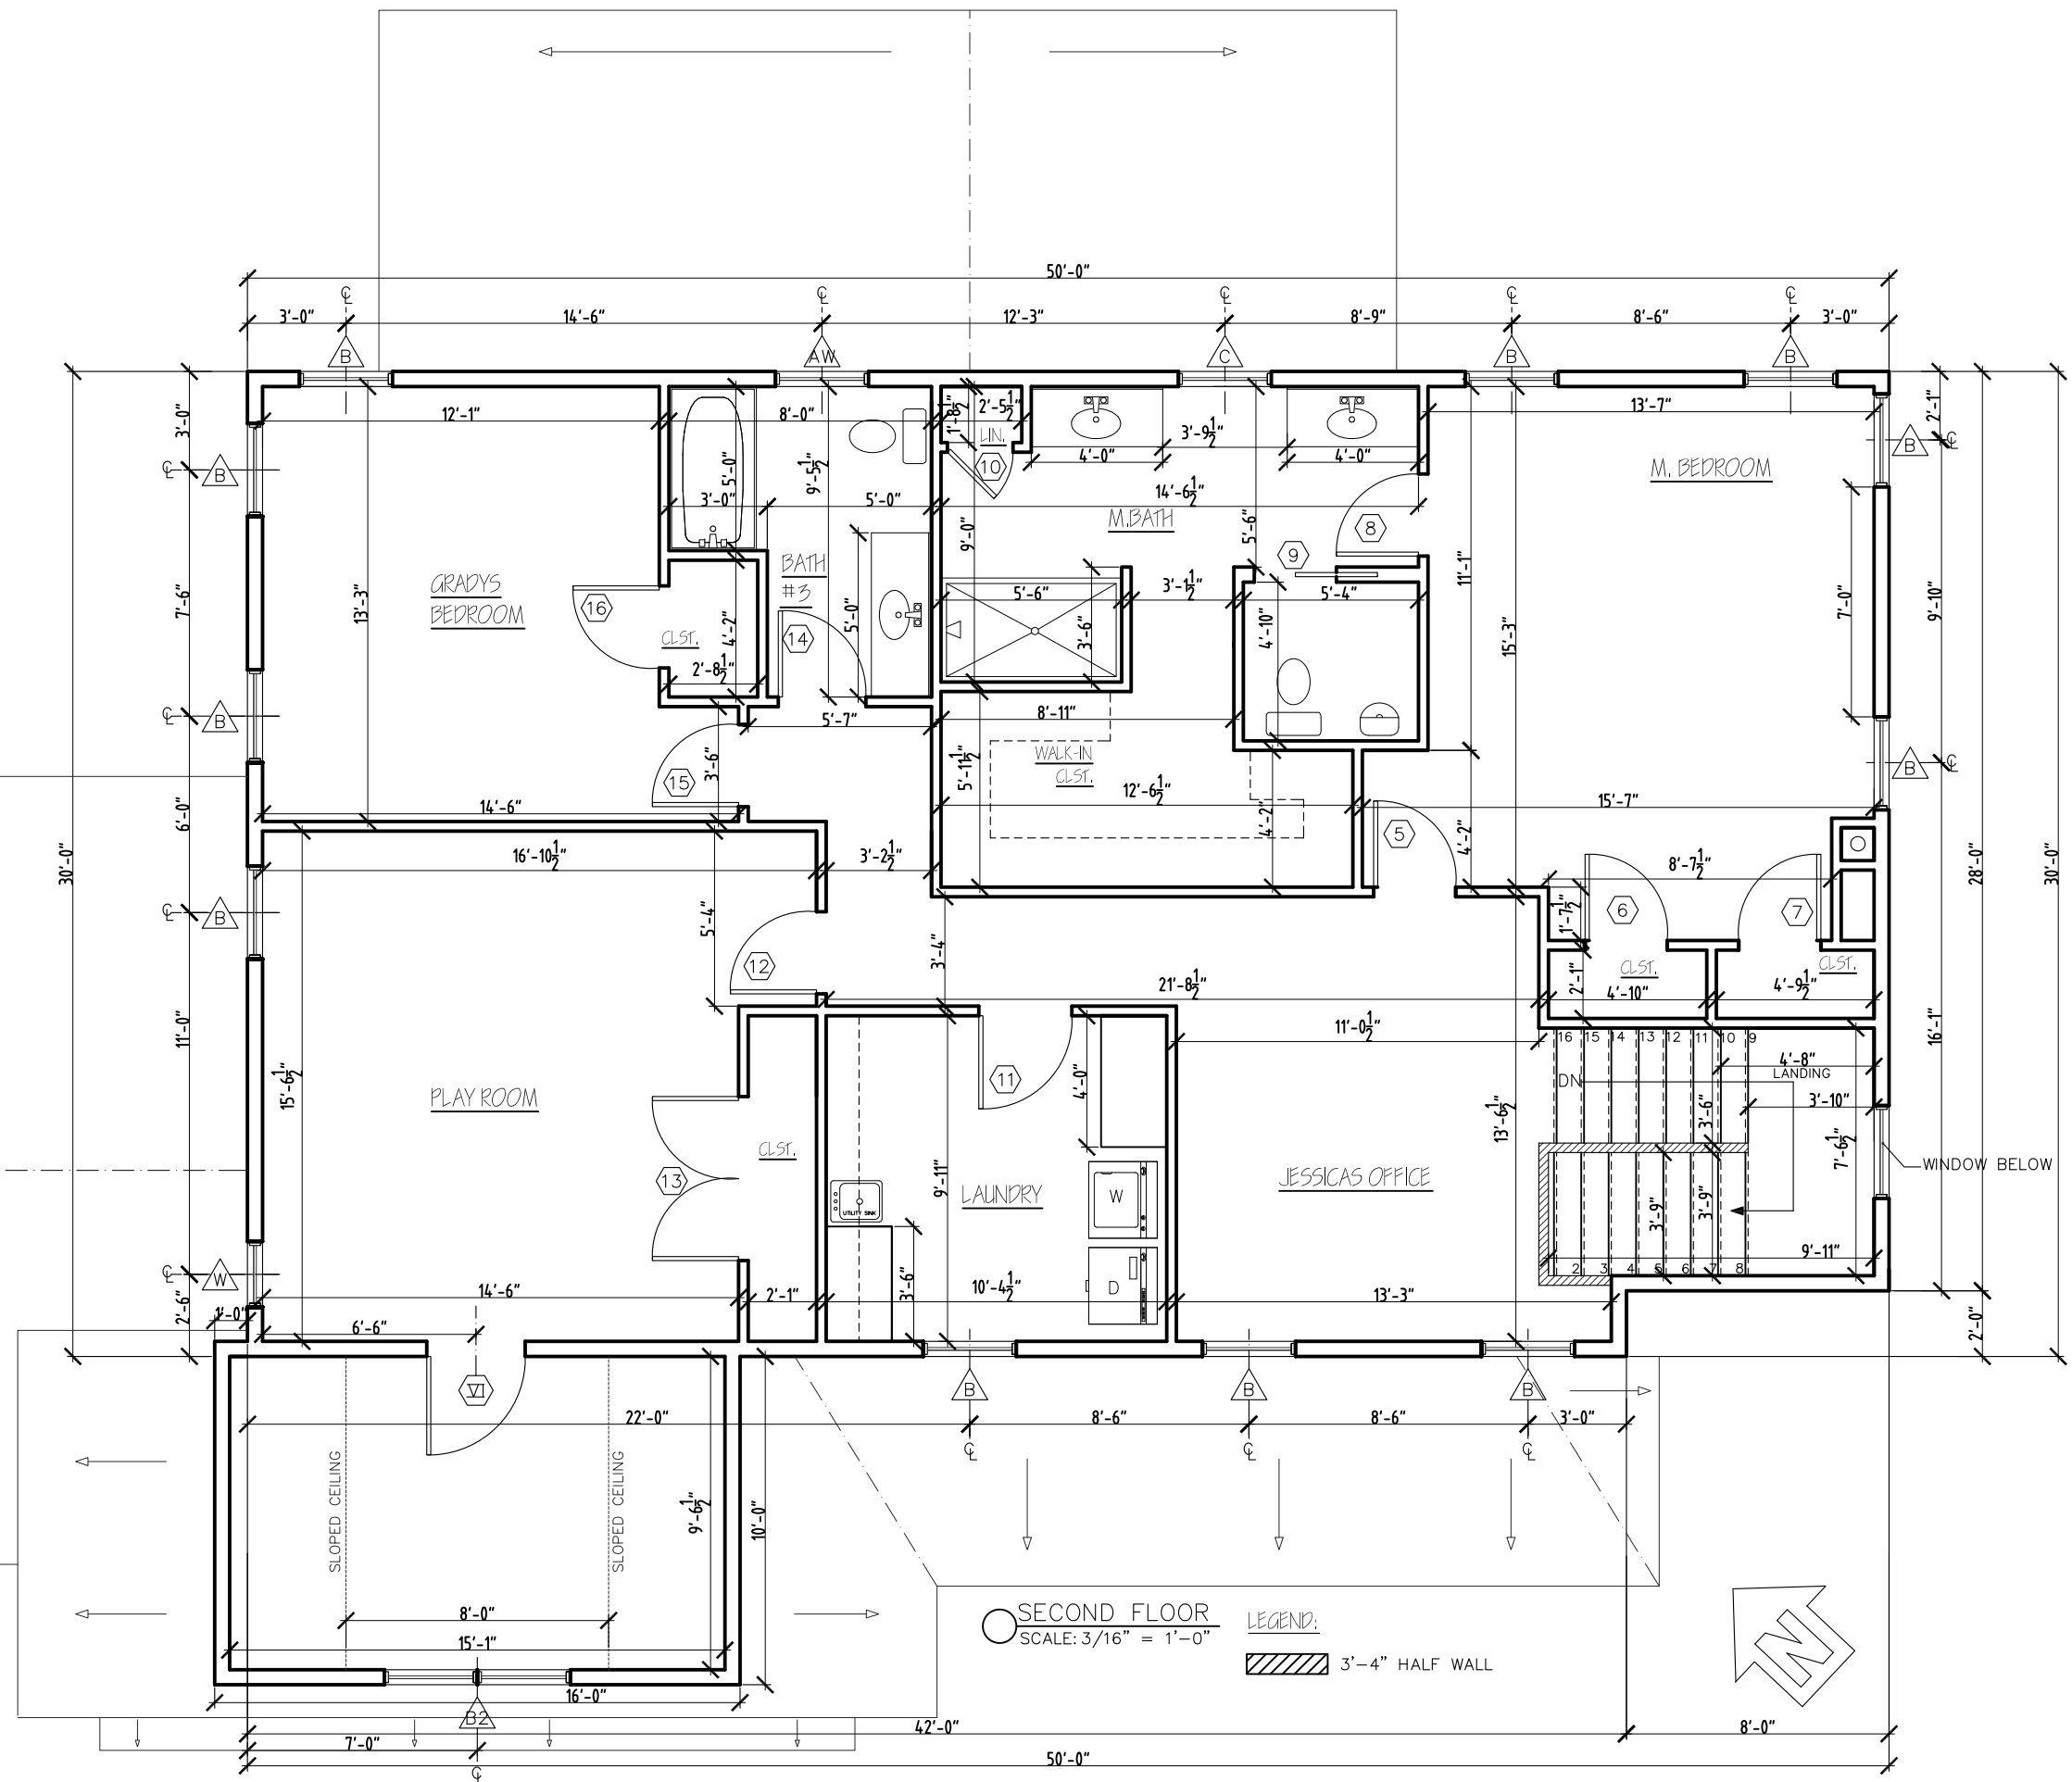

SECOND FLOOR
SCALE: 3/16" = 1'-0"

LEGEND:
 3'-4" HALF WALL

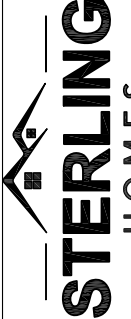HELMER RESIDENCE	
SOUTH BURLINGTON, VERMONT	
 STERLING HOMES	
REV.	DATE
11/18/19	
12/12/19	
01/13/20	
01/27/20	
02/07/20	
1027 HINESBURG ROAD / SUITE A / S. BURLINGTON, VT 05403 SCALE: 3/16" = 1'-0" DATE: 10/23/19	

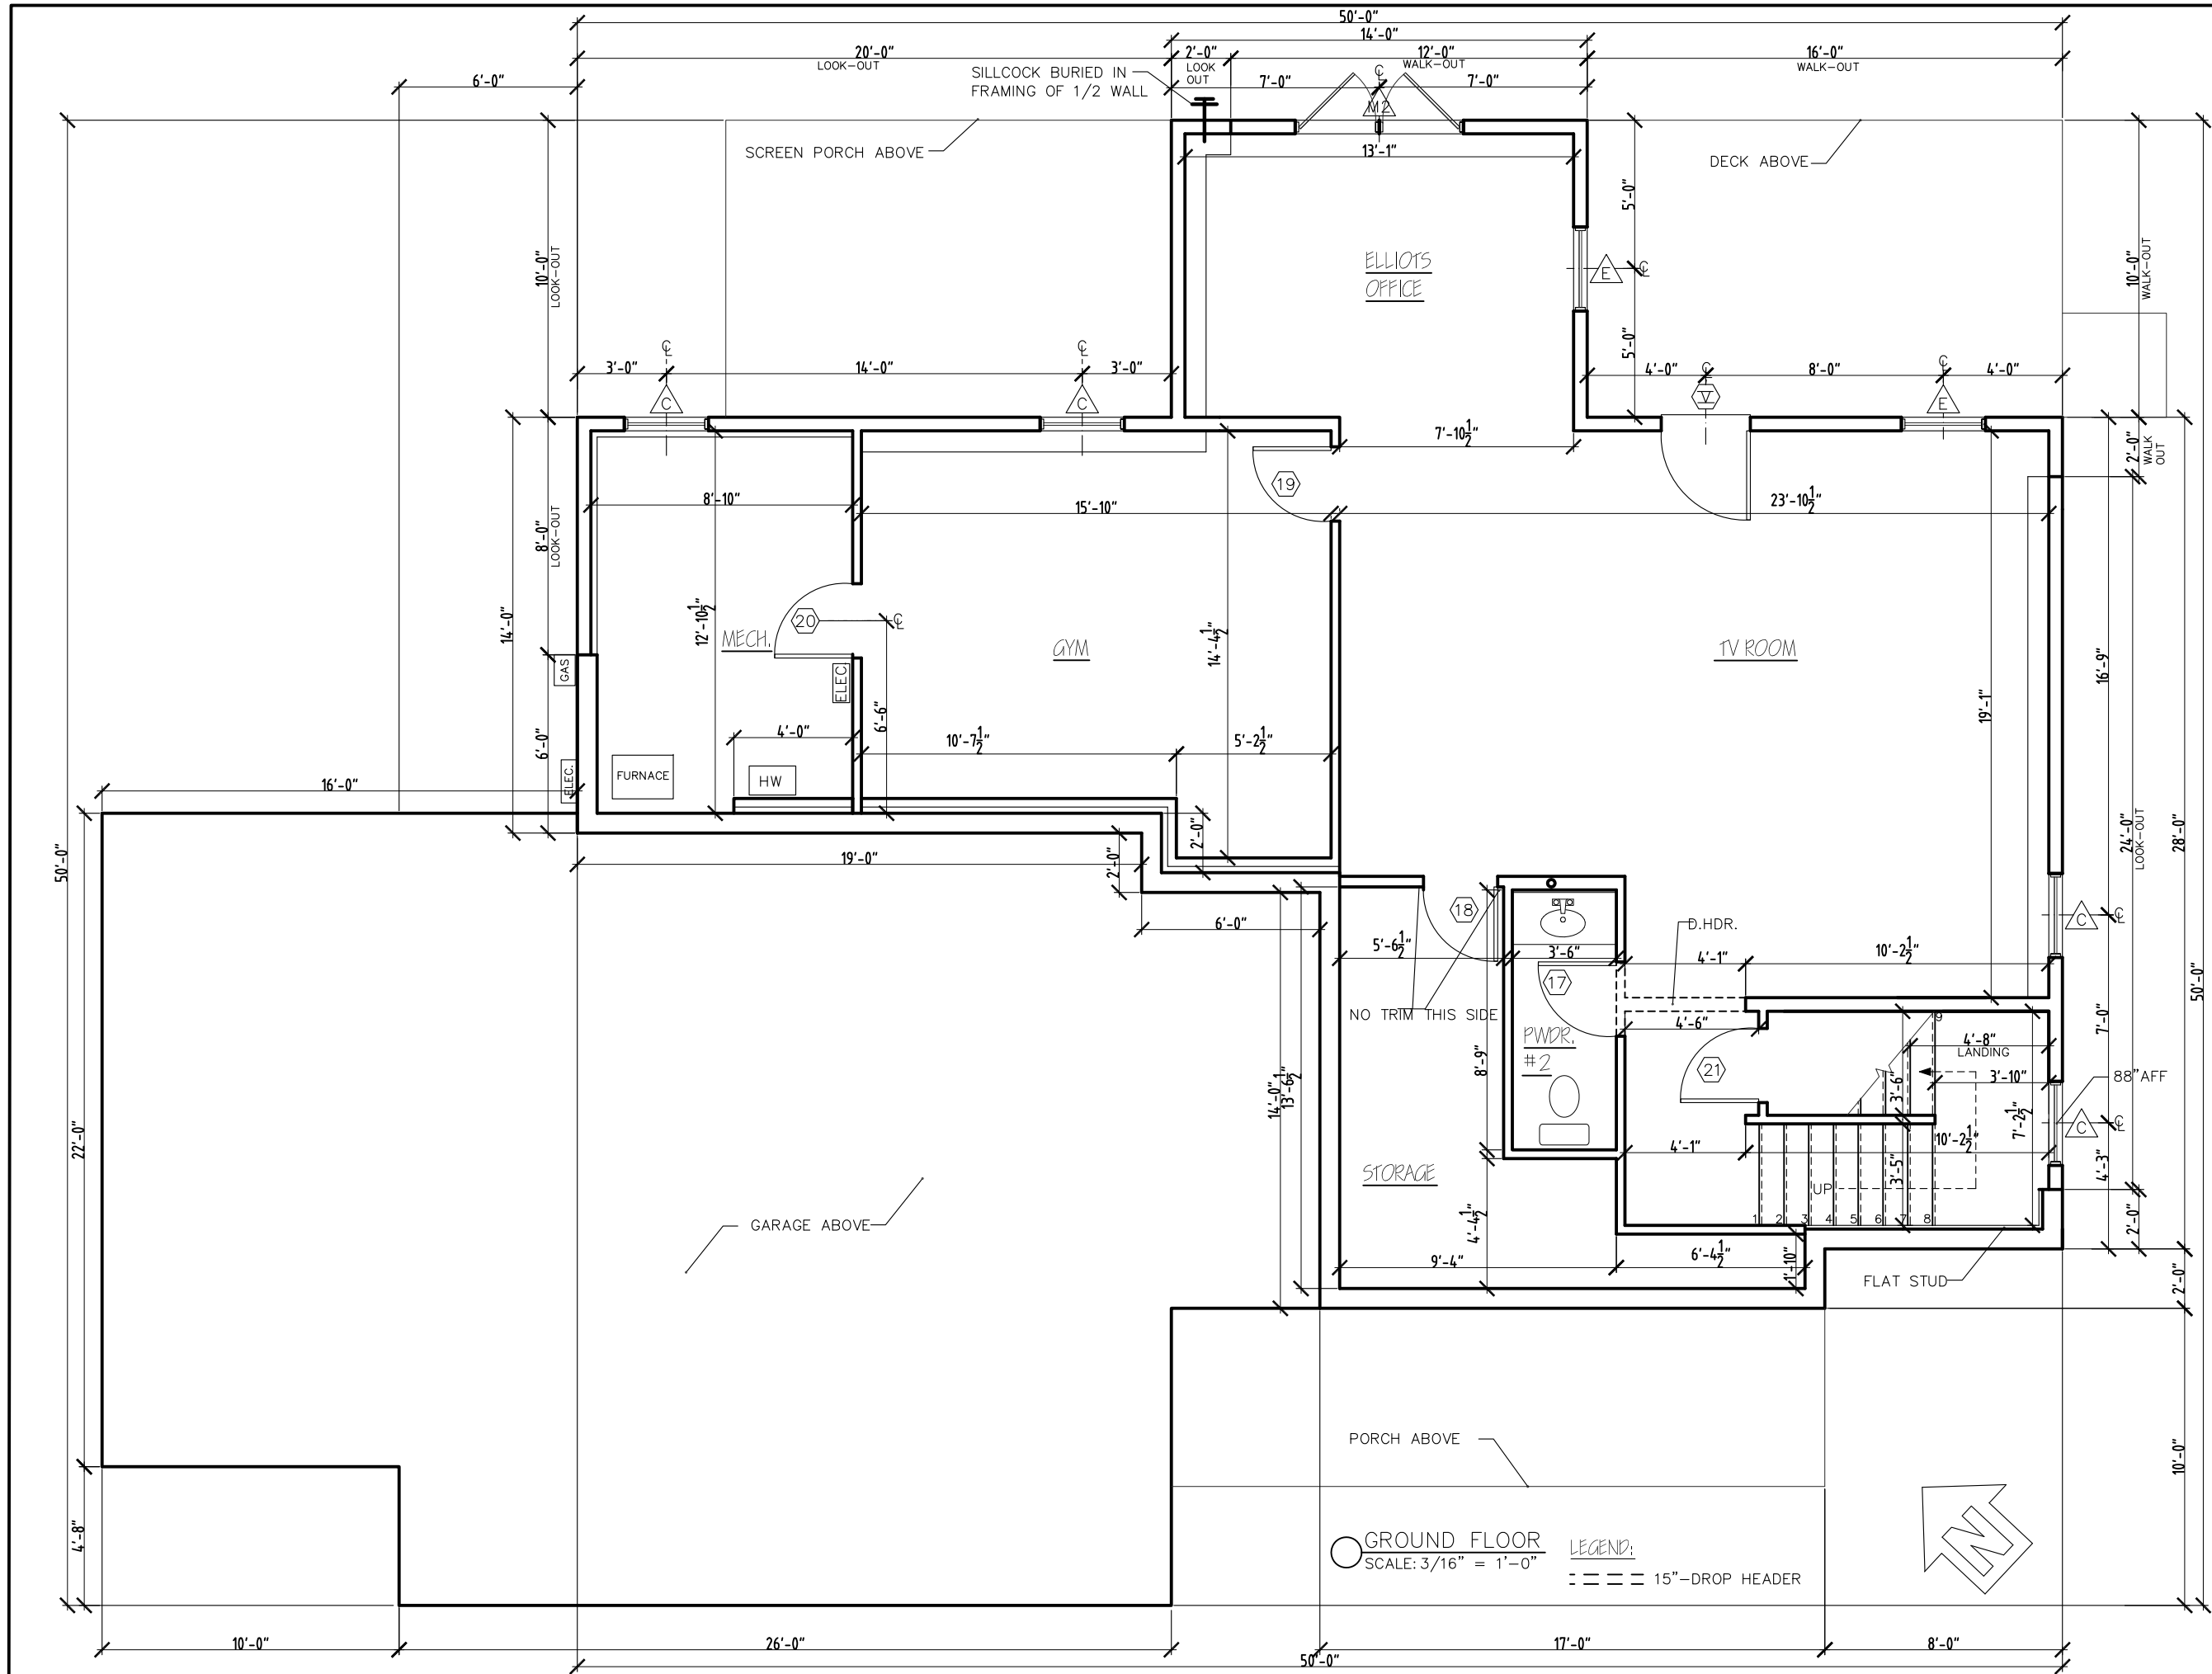

○ GROUND FLOOR
 SCALE: 3/16" = 1'-0"
 LEGEND:
 - - - - 15" DROP HEADER

HELMER RESIDENCE	
SOUTH BURLINGTON, VERMONT	
REV.	DATE
11/18/19	11/23/19
01/06/20	01/14/20
01/23/20	02/07/20
1037 HINESBURG ROAD / SUITE A / S. BURLINGTON, VT 05403	
SCALE: 3/16" = 1'-0" DATE: 10/24/19 4/8	

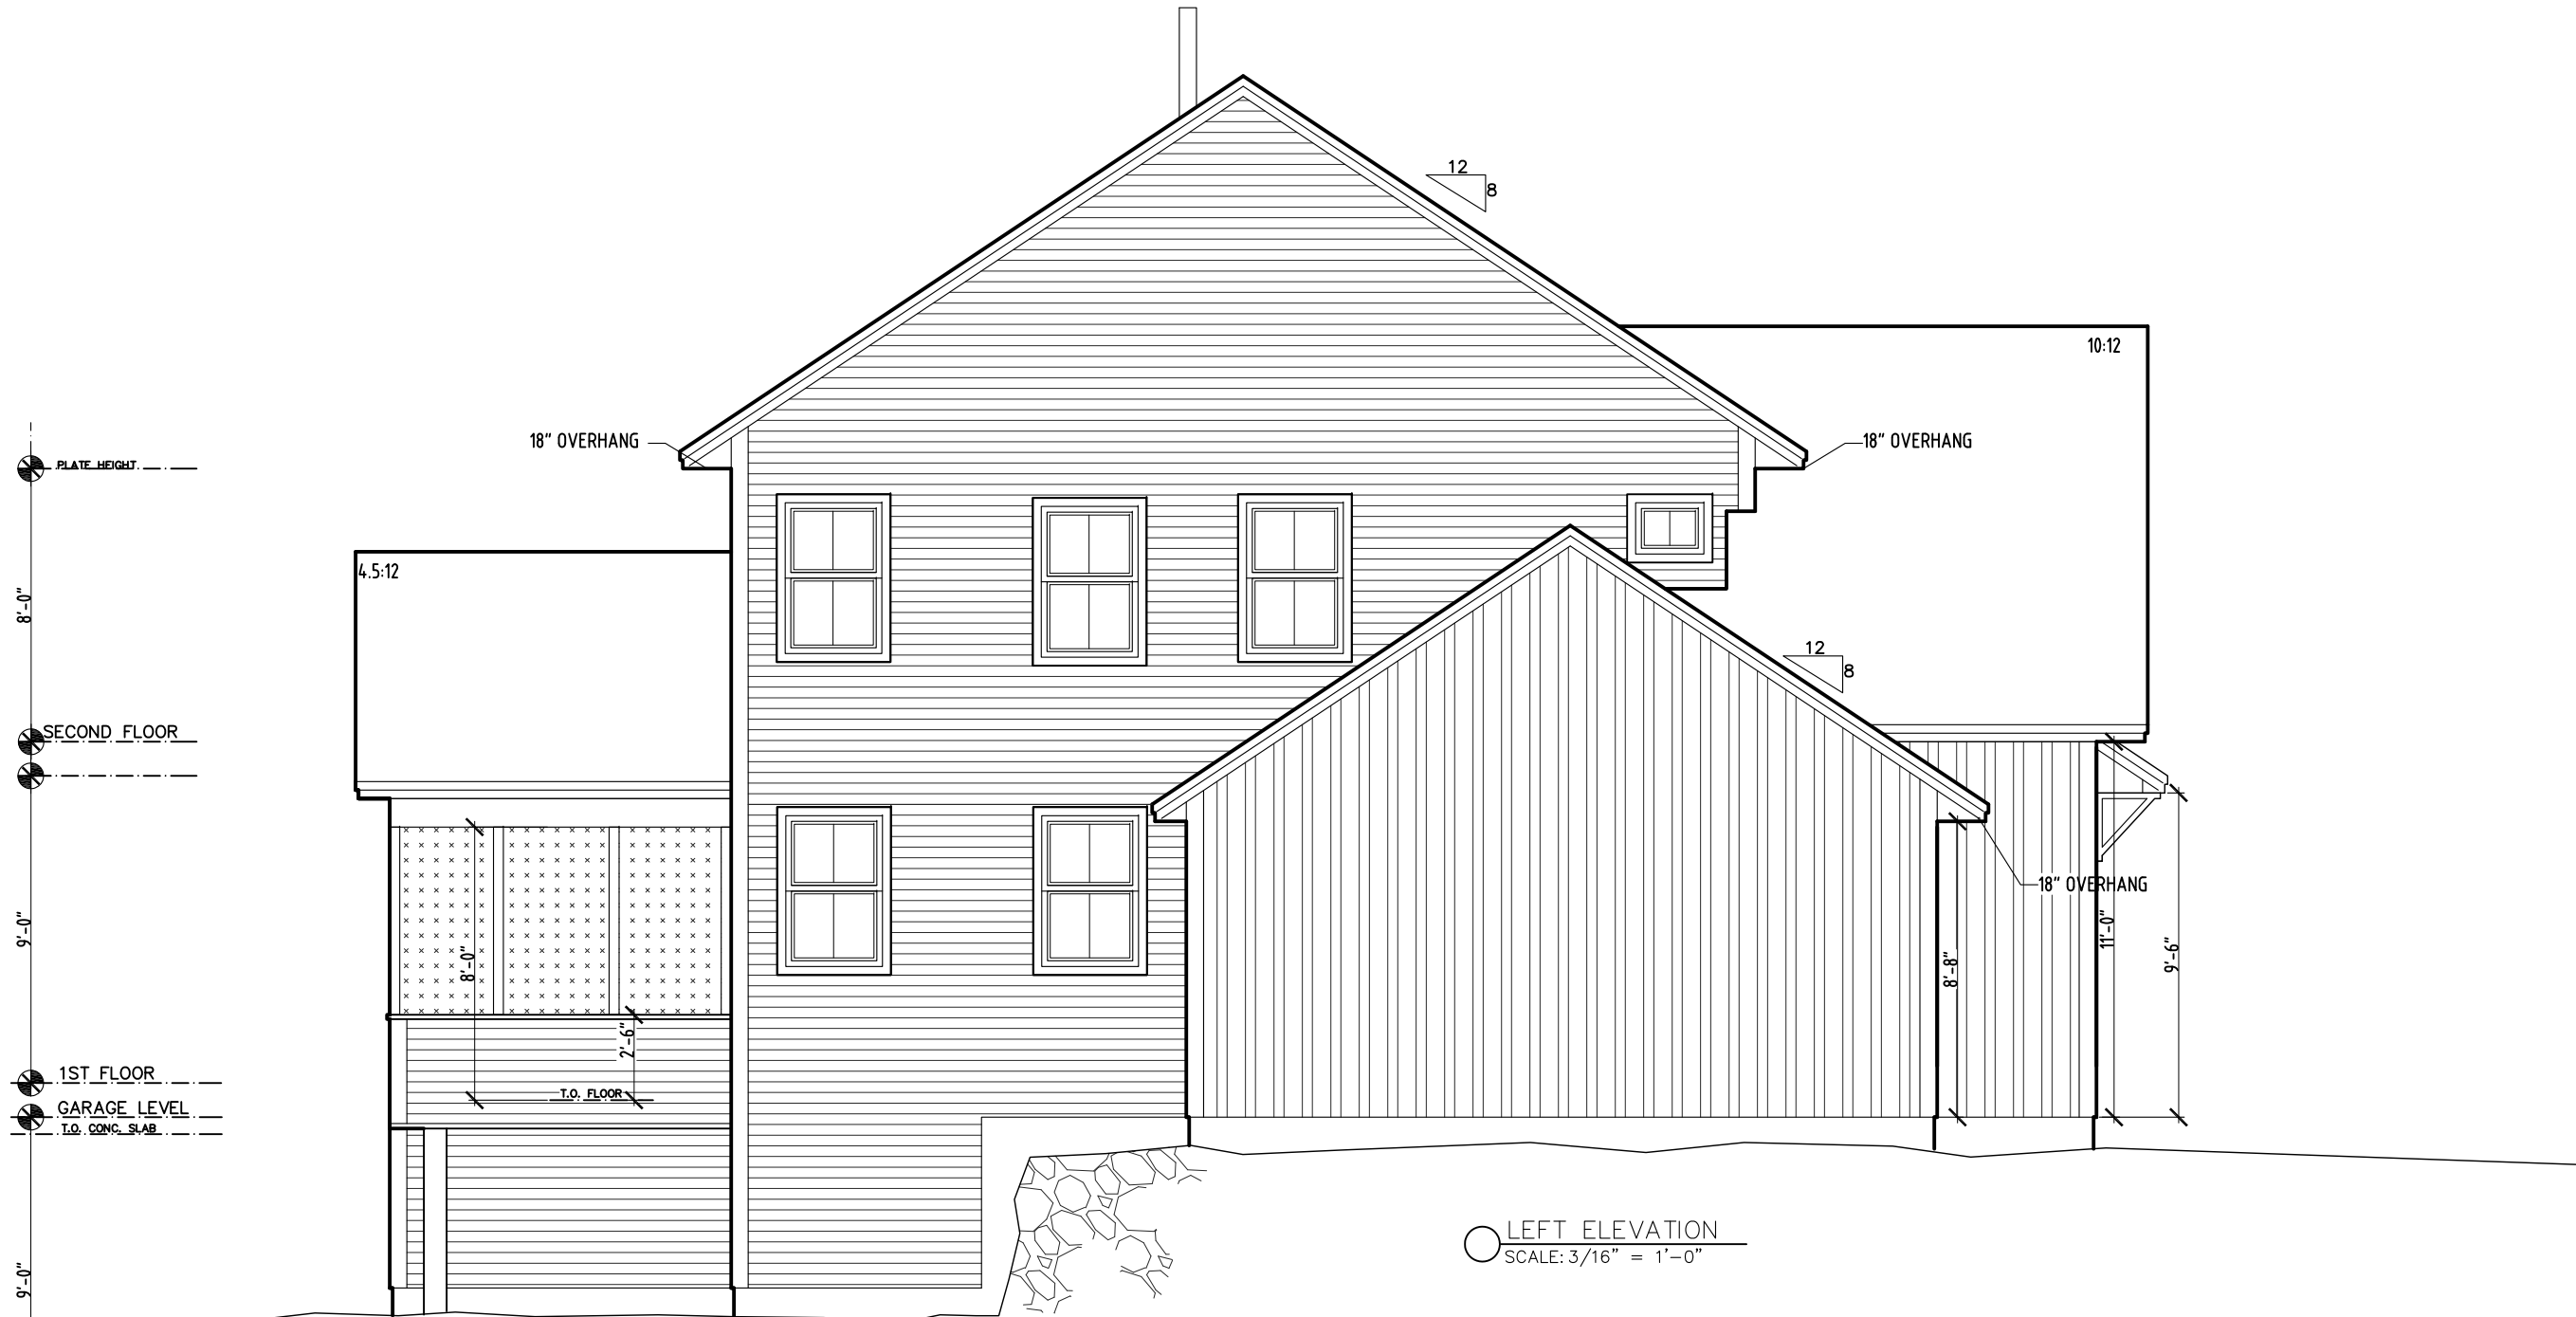


PLATE HEIGHT
 8'-0"
 SECOND FLOOR
 9'-0"
 1ST FLOOR
 GARAGE LEVEL
 T.O. CONC. SLAB
 9'-0"
 T.O. CONC. SLAB
 GROUND FLOOR

LEFT ELEVATION
 SCALE: 3/16" = 1'-0"

HELMER RESIDENCE
 SOUTH BURLINGTON, VERMONT

REV.	
11/18/19	
12/12/19	
02/07/20	
05/11/20	

STERLING HOMES
 1037 HINESBURG ROAD / SUITE A / S. BURLINGTON, VT 05403
 SCALE: 3/16" = 1'-0" DATE: 10/08/19



REAR ELEVATION
SCALE: 3/16" = 1'-0"

HELMER RESIDENCE
SOUTH BURLINGTON, VERMONT


REV.	
11/18/19	
12/12/19	
01/14/20	
05/11/20	

STERLING HOMES

1037 HINESBURG ROAD / SUITE A / S. BURLINGTON, VT 05403
SCALE: 3/16" = 1'-0" DATE: 08/01/19



RIGHT ELEVATION
SCALE: 3/16" = 1'-0"

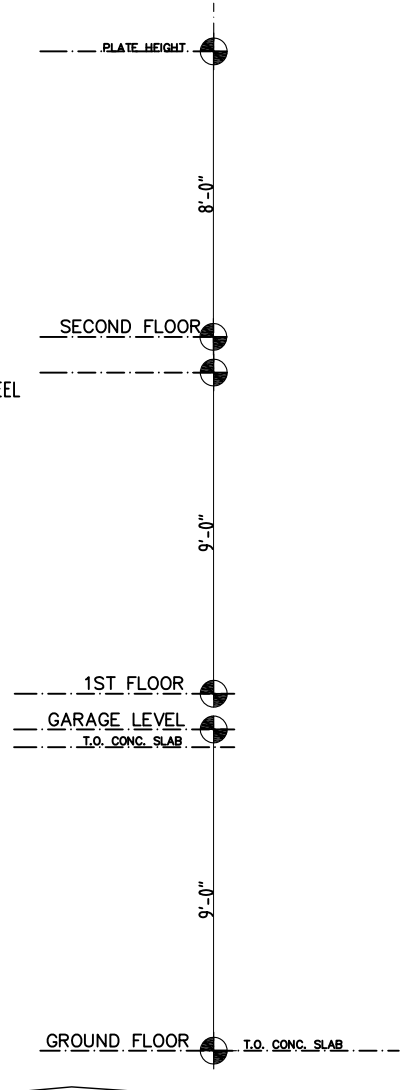


HELMER RESIDENCE
SOUTH BURLINGTON, VERMONT



REV.	
12/12/19	
01/06/20	
01/14/20	
01/27/20	

STERLING HOMES
1037 HINESBURG ROAD / SUITE A / S. BURLINGTON, VT 05403
SCALE: 3/16" = 1'-0" DATE: 08/01/19

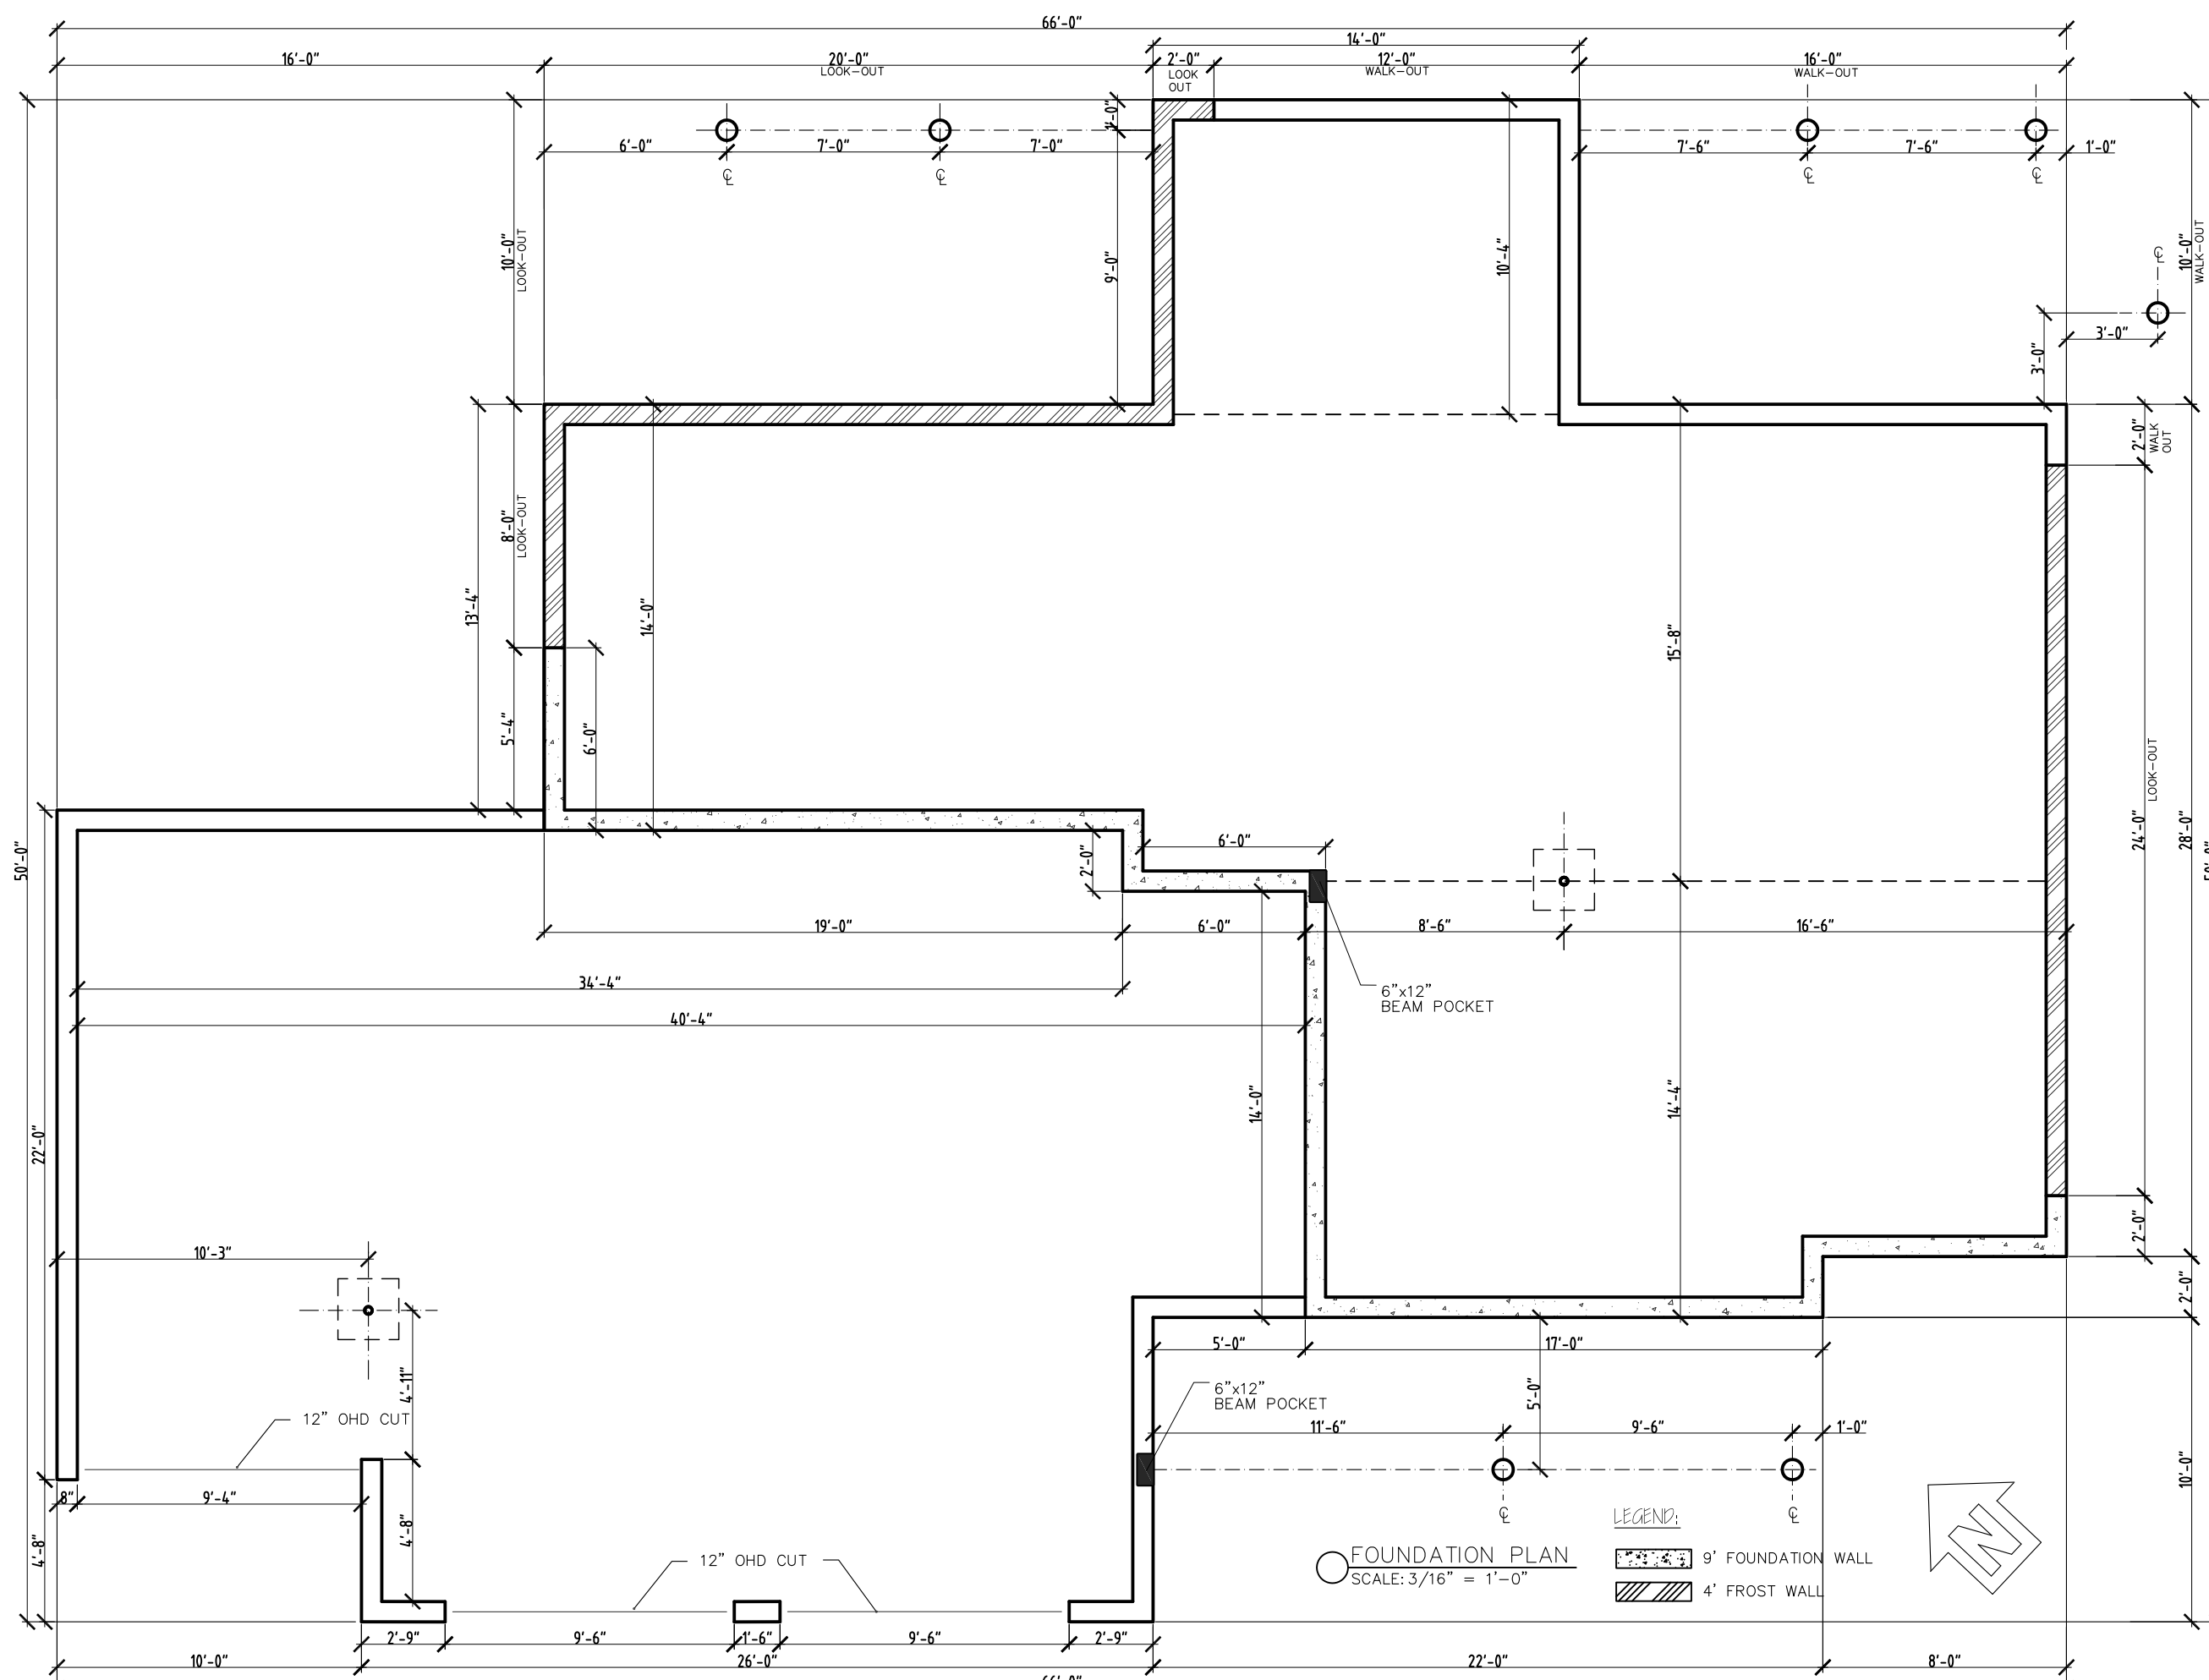7/8



FOUNDATION PLAN
SCALE: 3/16" = 1'-0"

- LEGEND:
-  9' FOUNDATION WALL
 -  4' FROST WALL

HELMER RESIDENCE	
SOUTH BURLINGTON, VERMONT	
	
<small>1037 HINESBURG ROAD / SUITE A / S. BURLINGTON, VT 05403 SCALE: 3/16" = 1'-0" DATE: 10/24/19</small>	
REV.	2/8