

MAIN FLOOR
1,148 SQFT



RIGHT UNIT SV #40
FLOOR PLANS


Phone: 802-861-7600 Burlington, Vermont WWW.SOUTHVILLAGE.COM

Disclaimer: The floor plan shown is representative and not drawn to scale. Square footage calculations are approximate and do not include garages and porches. These plans are subject to revision without notice.

REV.	
05/26/15	
06/11/15	
06/12/15	

STERLING
CONSTRUCTION, INC.
4049 WILLISTON RD., S. BURLINGTON VT 05403

SCALE: 3/16" = 1'-0" DATE: 12/10/14

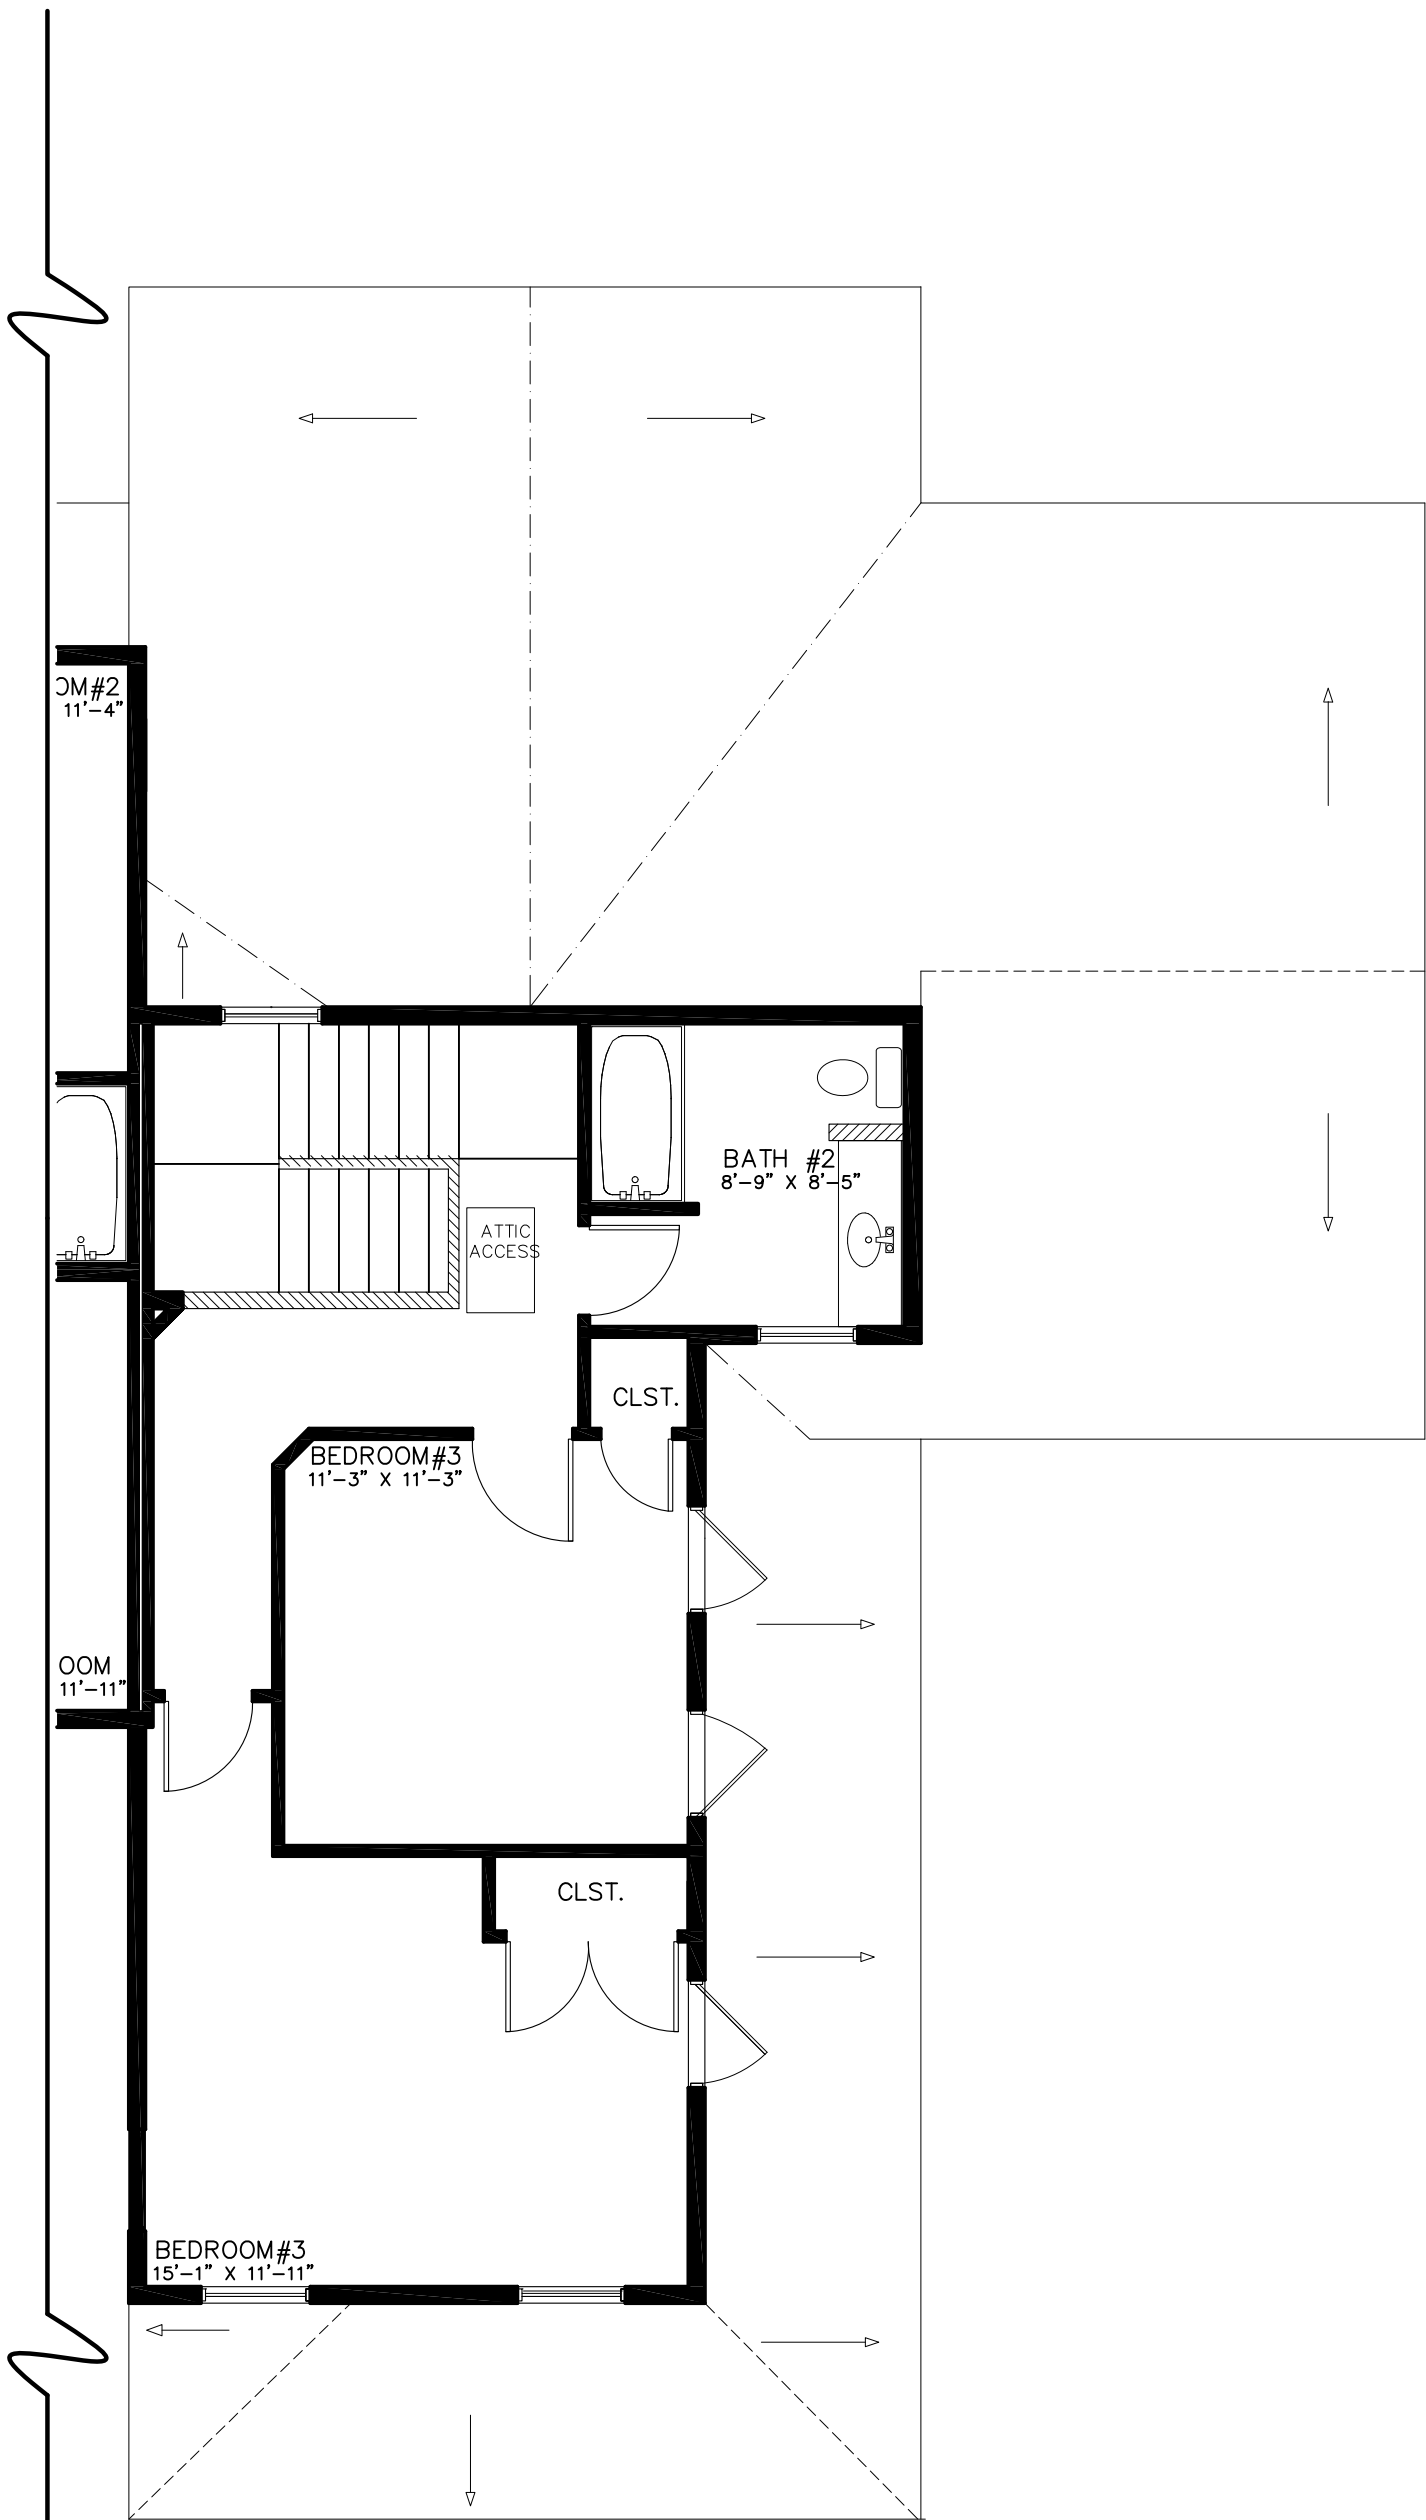

UPPER FLOOR
626 SQFT

TOTAL=1,774 SQ.FT



RIGHT UNIT SV #40
FLOOR PLANS


Phone: 802-861-7600 Burlington, Vermont

Disclaimer: The floor plan shown is representative and not drawn to scale. Square footage calculations are approximate and do not include garages and porches. These plans are subject to revision without notice.

WWW.SOUTHVILLAGE.COM

REV.
05/26/15
06/11/15
06/12/15



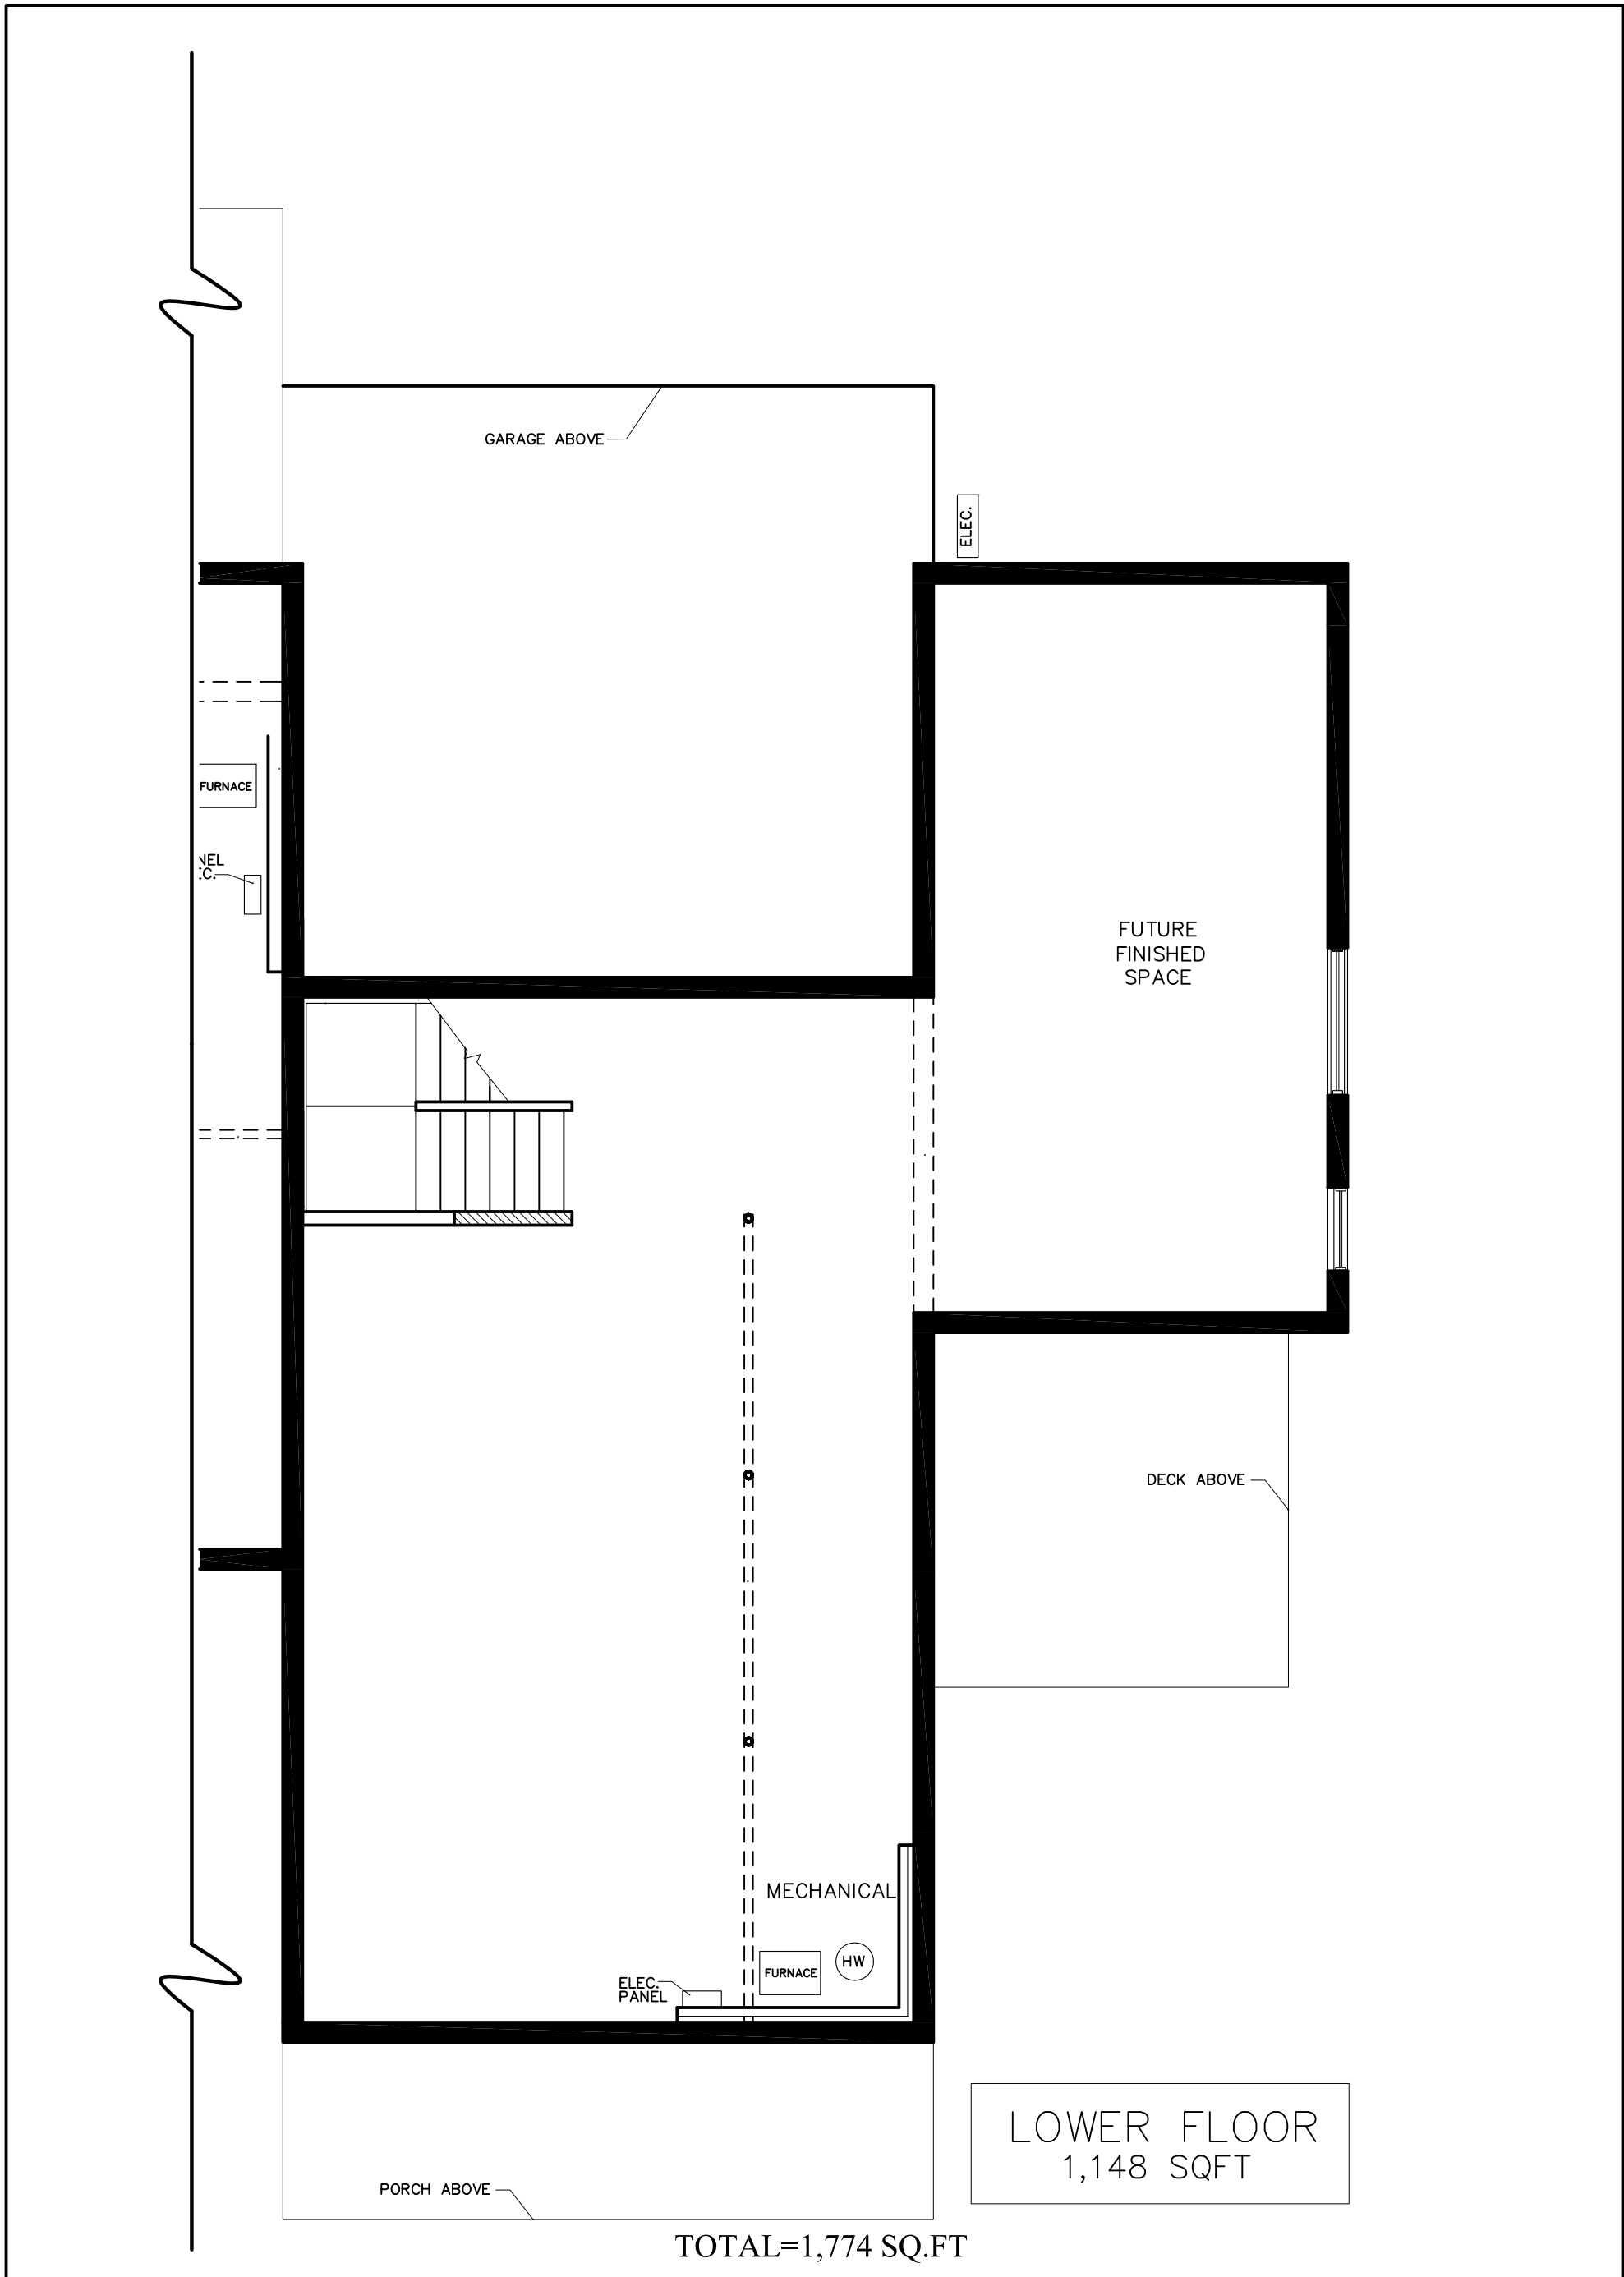

LOWER FLOOR
 1,148 SQFT



RIGHT UNIT SV #40
FLOOR PLANS

Phone: 802-861-7600

Burlington, Vermont

Disclaimer: The floor plan shown is representative and not drawn to scale. Square footage calculations are approximate and do not include garages and porches. These plans are subject to revision without notice.

WWW.SOUTHVILLAGE.COM

REV.	06/04/15
	06/11/15
	06/12/15



SCALE: 3/16" = 1'-0"

DATE: 12/10/14