


○ FRONT ELEVATION
SCALE: 3/16" = 1'-0"

NW22 Plans
3/16" = 1'-0"
6-19-2020

NATURES WAY	
HAAG - NW22	
REV.	
03/23/20	
04/02/20	
04/13/20	
05/15/20	
 STERLING HOMES	
1037 HINESBURG ROAD / SUITE A / S. BURLINGTON, VT 05403	
SCALE: 3/16" = 1'-0"	DATE: 03/10/20

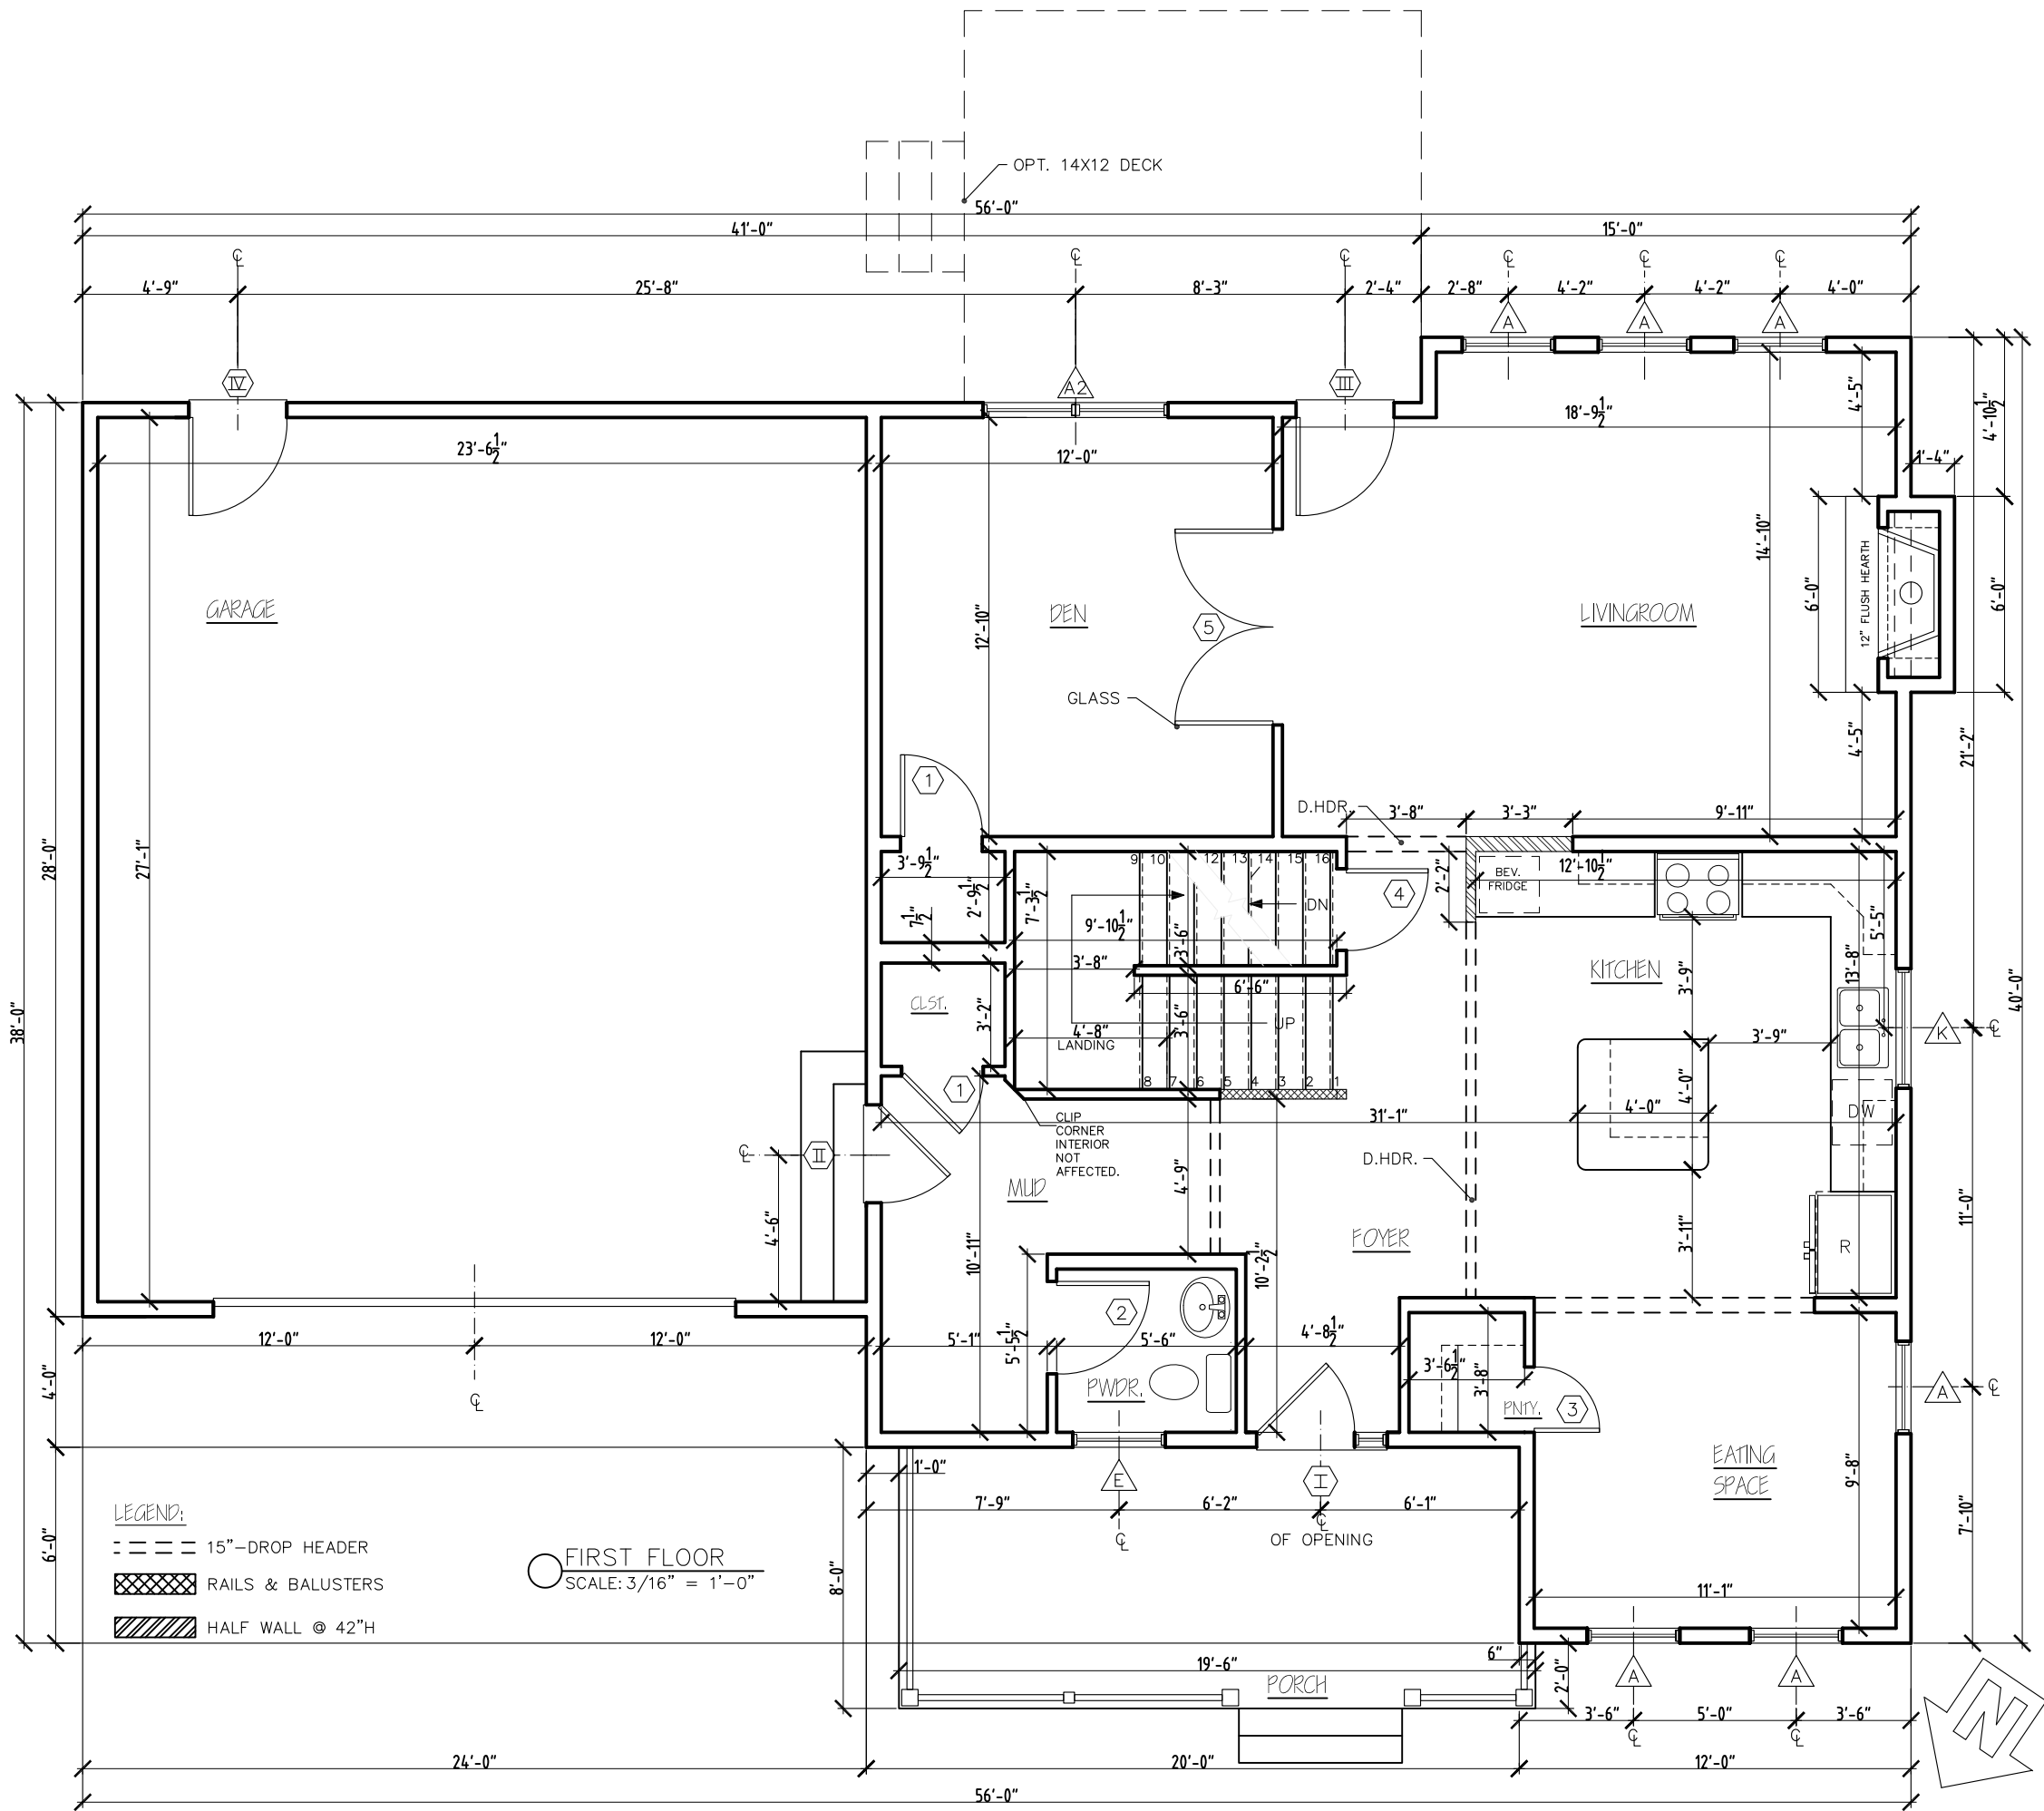

LEGEND:
 --- 15"-DROP HEADER
 [Cross-hatched] RAILS & BALUSTERS
 [Diagonal lines] HALF WALL @ 42"H

FIRST FLOOR
 SCALE: 3/16" = 1'-0"


NATURES WAY
 HAAG - NW22

STERLING HOMES


1037 HINESBURG ROAD / SUITE A / S. BURLINGTON, VT 05403
 SCALE: 3/16" = 1'-0" DATE: 03/10/20


REV.	
03/23/20	
03/31/20	
04/02/20	
04/13/20	
04/15/20	
05/15/20	
05/29/20	
06/03/20	
06/08/20	


2/8

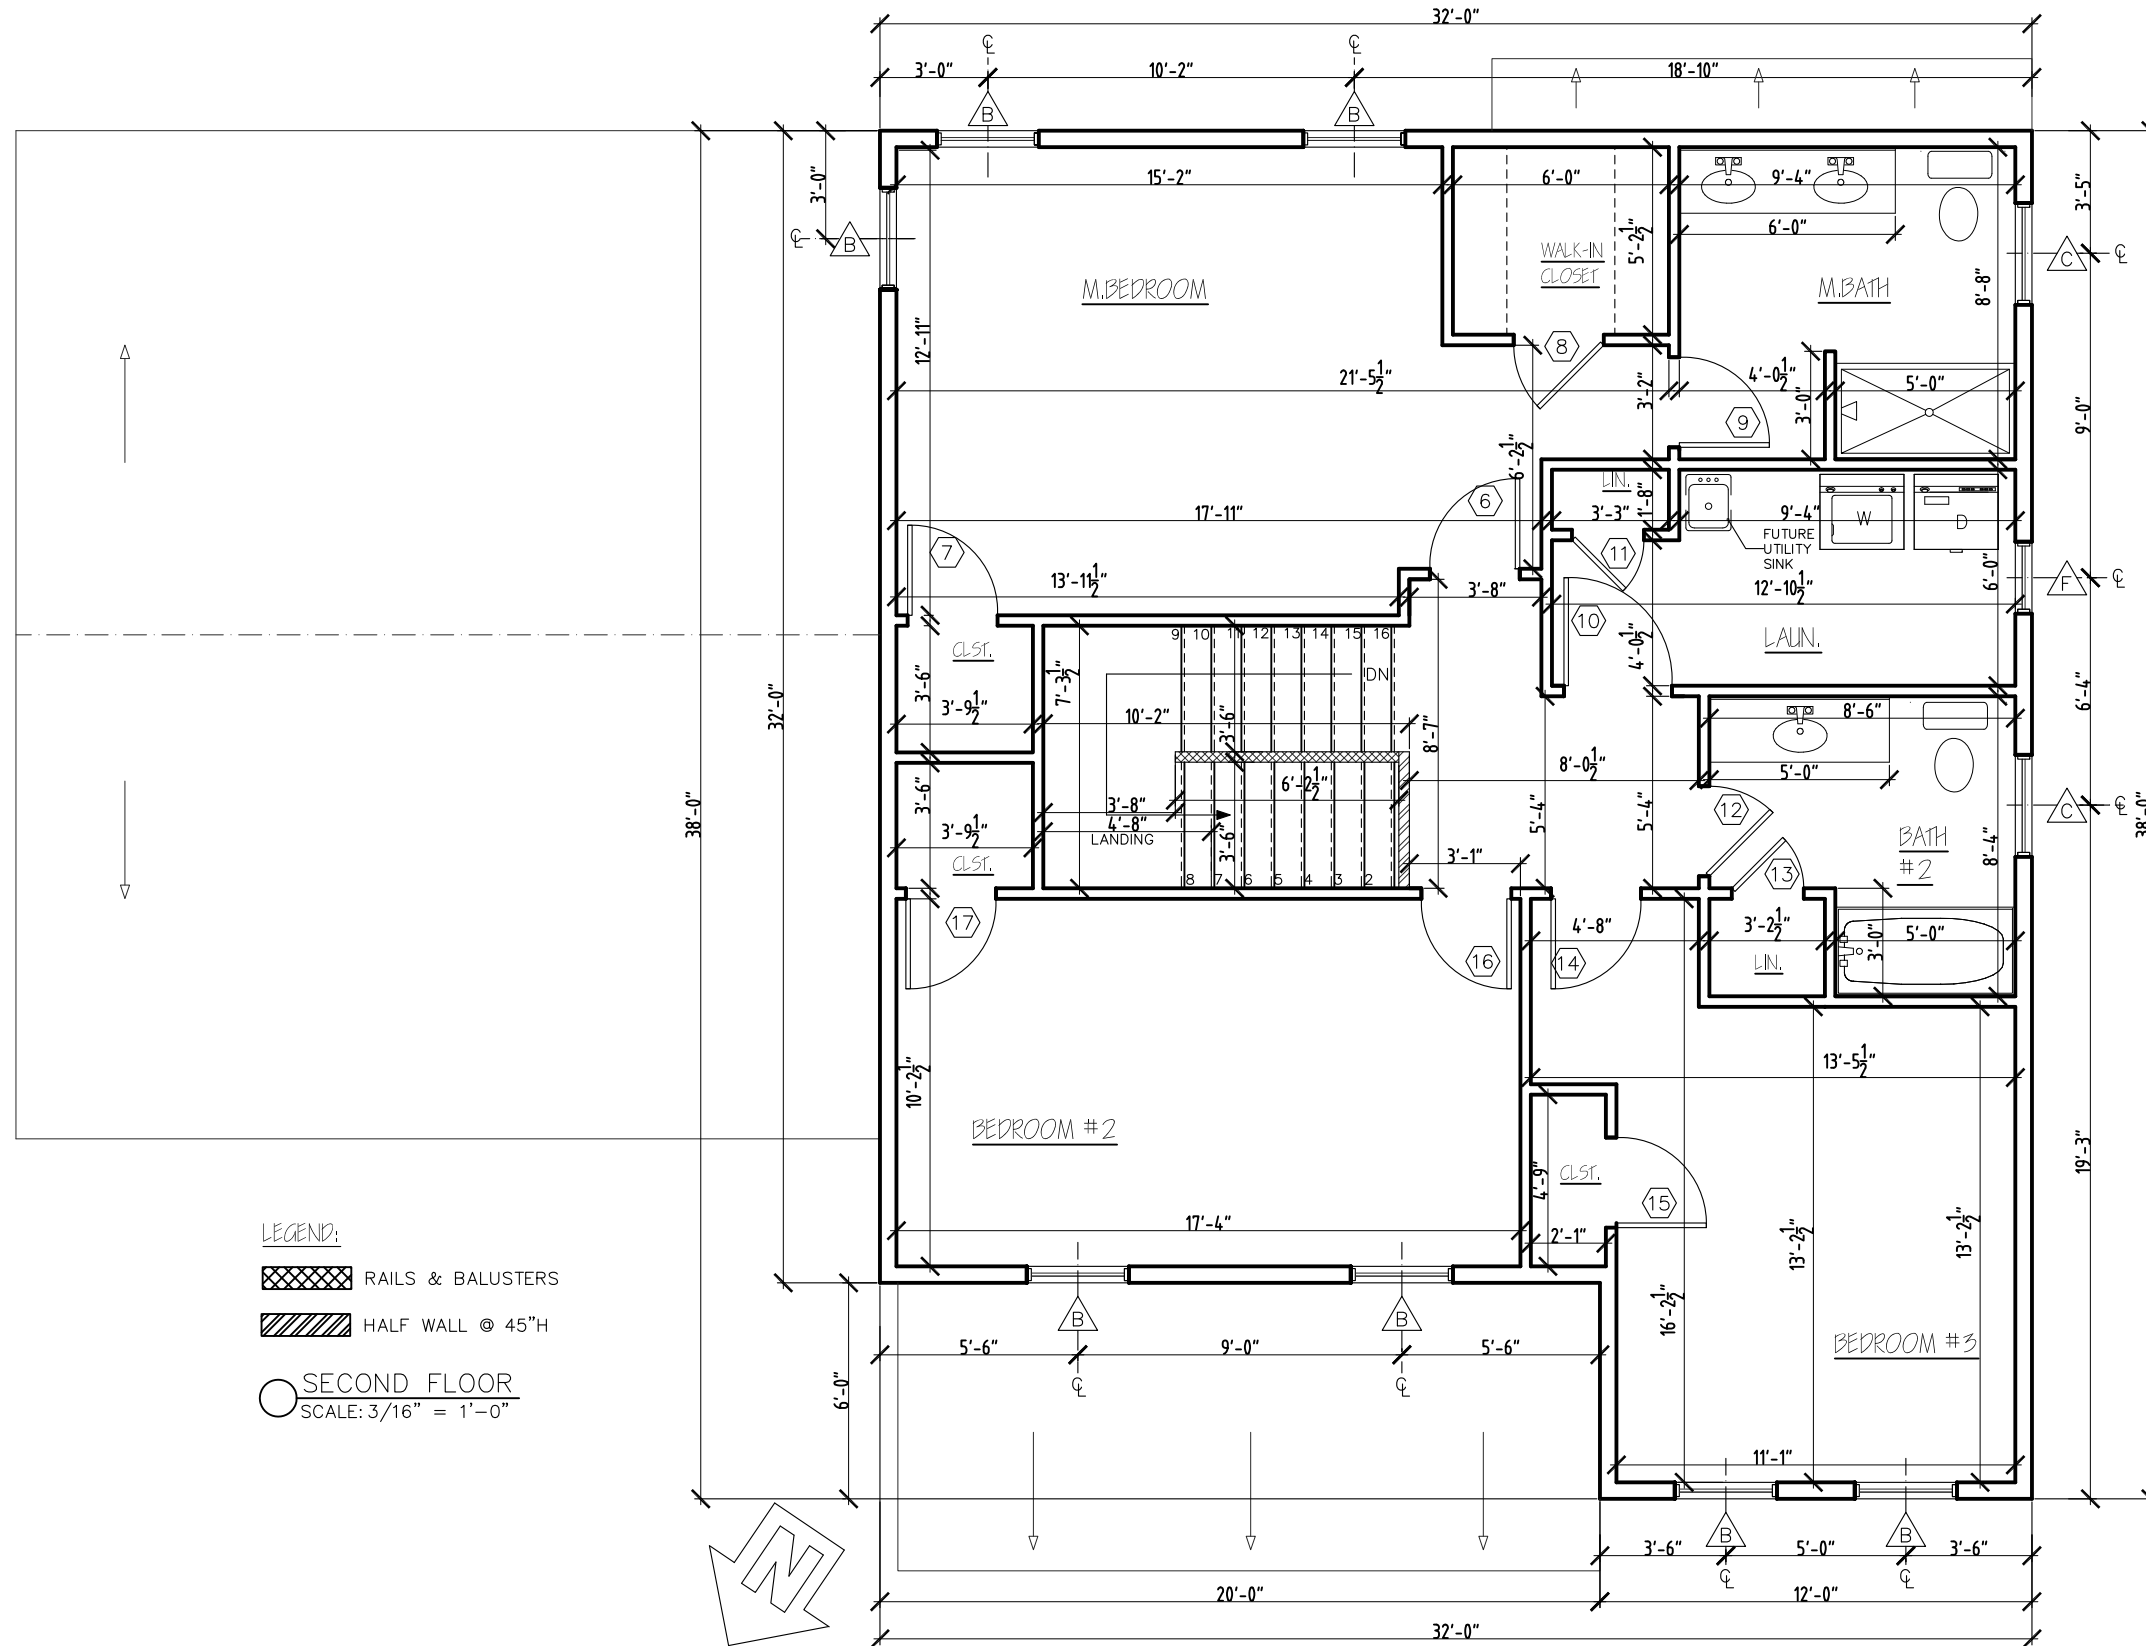


LEGEND:

 RAILS & BALUSTERS

 HALF WALL @ 45" H

 SECOND FLOOR
SCALE: 3/16" = 1'-0"


NATURES WAY	
HAAG - NW22	
REV. 03/23/20 03/31/20 04/13/20 05/15/20 05/29/20 06/10/20	 STERLING HOMES
1037 HINESBURG ROAD / SUITE A / S. BURLINGTON, VT 05403 SCALE: 3/16" = 1'-0" DATE: 03/10/20	

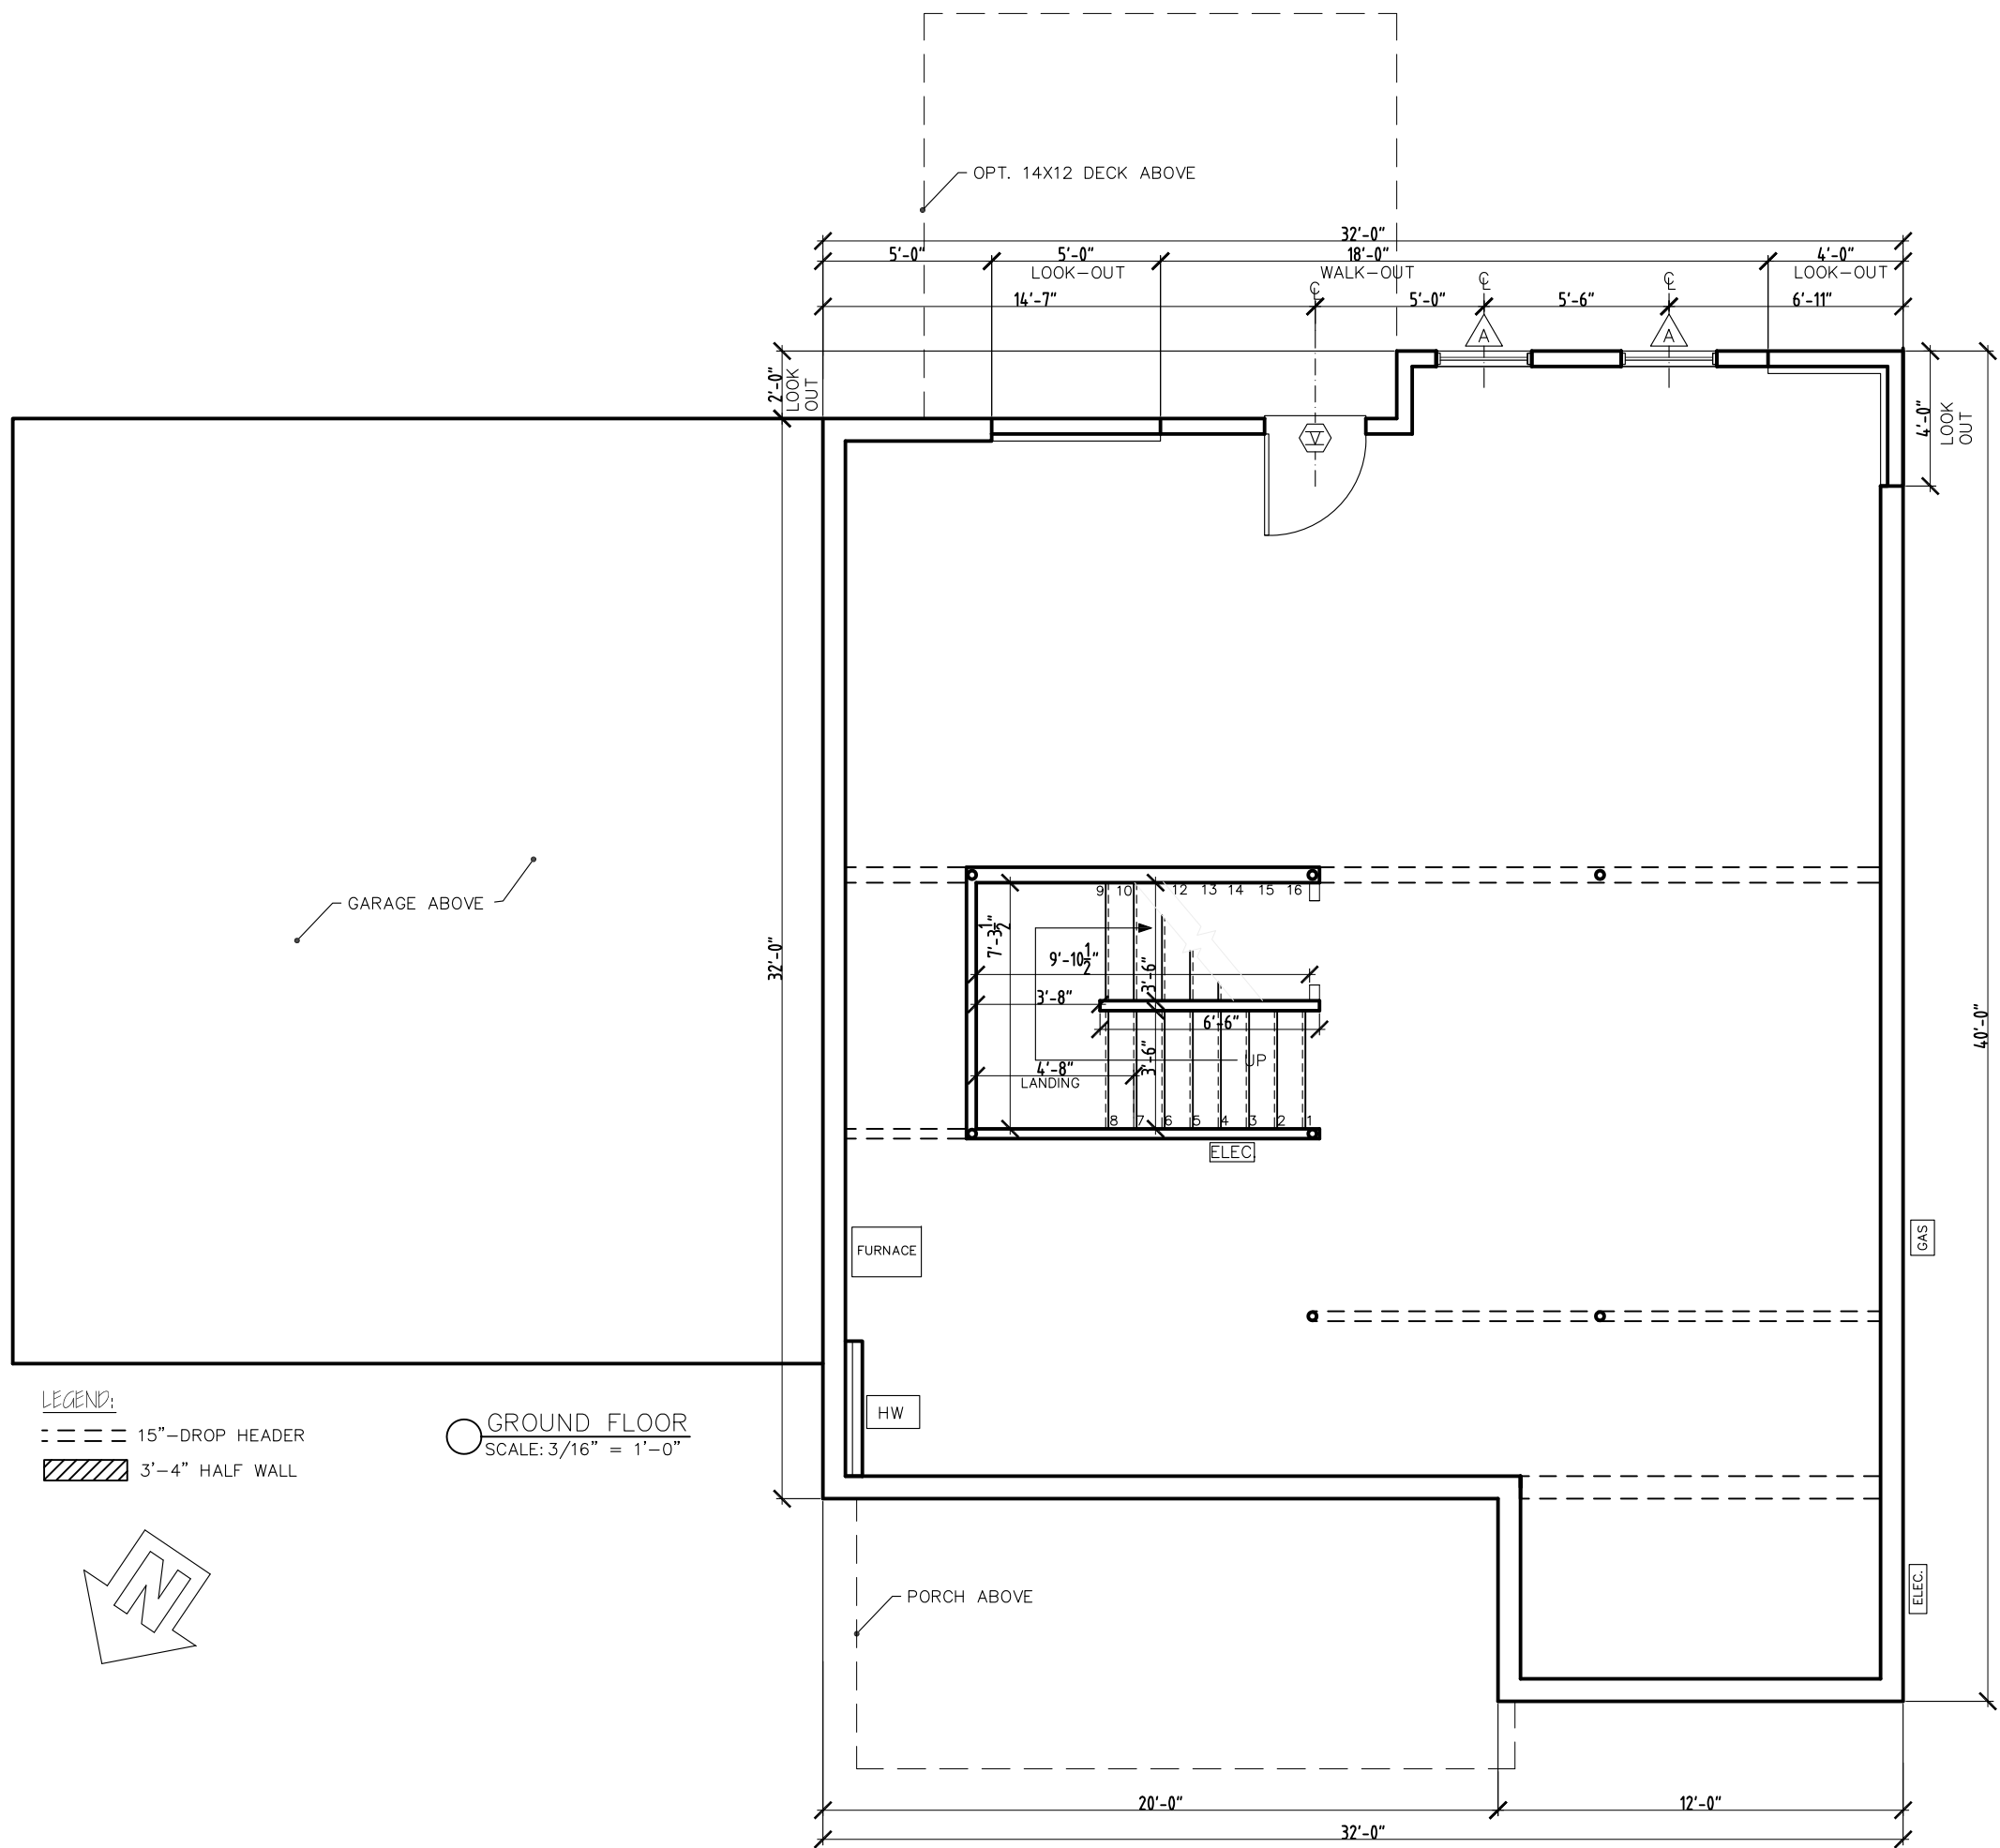

LEGEND:

- 15" DROP HEADER
- ▨ 3'-4" HALF WALL

○ GROUND FLOOR
SCALE: 3/16" = 1'-0"

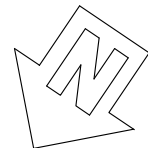

NATURES WAY	
HAAG - NW22	
REV.	
03/23/20	
04/13/20	
06/10/20	
1037 HINESBURG ROAD / SUITE A / S. BURLINGTON, VT 05403 SCALE: 3/16" = 1'-0" DATE: 03/10/20	




○ RIGHT ELEVATION
SCALE: 3/16" = 1'-0"

NATURES WAY	
HAAG - NW22	
REV.	
03/23/20	
04/02/20	
04/13/20	
05/29/20	
06/03/20	
06/10/20	
 STERLING HOMES	
1037 HINESBURG ROAD / SUITE A / S. BURLINGTON, VT 05403	
SCALE: 3/16" = 1'-0"	DATE: 03/10/20




○ REAR ELEVATION
SCALE: 3/16" = 1'-0"

NATURES WAY	
HAGG - NW22	
REV.	
03/23/20	
03/31/20	
04/02/20	
04/13/20	
05/29/20	
	
<small>1037 HINESBURG ROAD / SUITE A / S. BURLINGTON, VT 05403</small> <small>SCALE: 3/16" = 1'-0" DATE: 03/10/20</small>	
8/8	

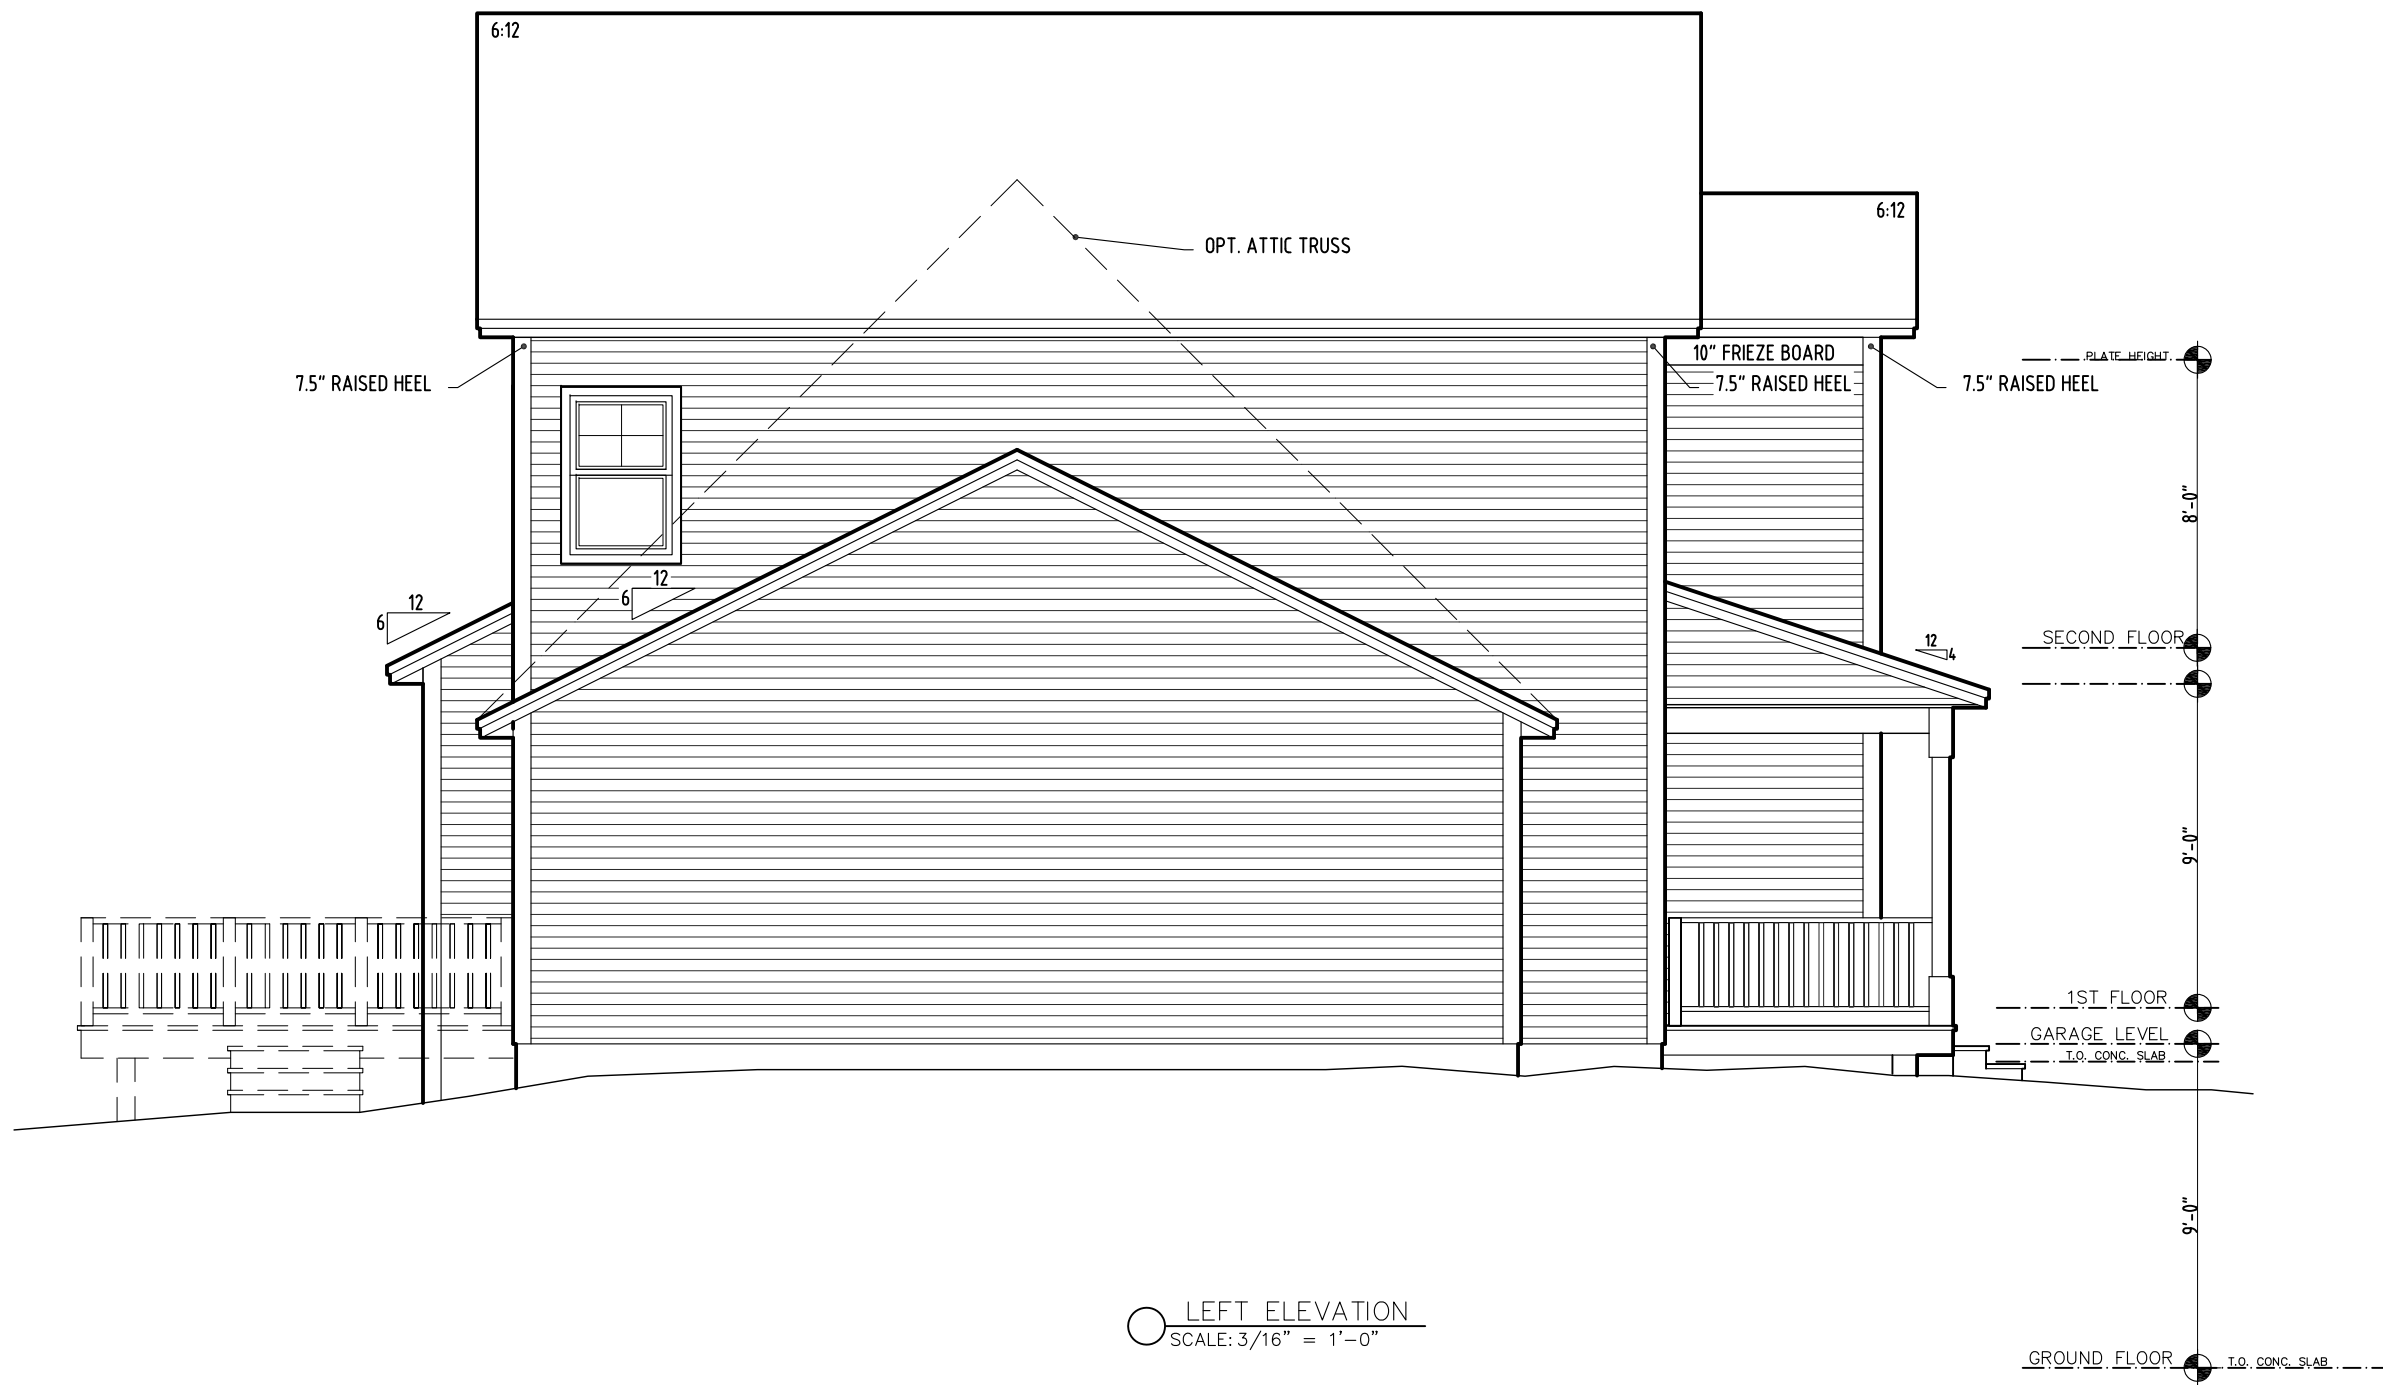

○ LEFT ELEVATION
SCALE: 3/16" = 1'-0"

NATURES WAY	
HAAG - NW22	
REV.	
03/23/20	
03/31/20	
04/13/20	
	
1037 HINESBURG ROAD / SUITE A / S. BURLINGTON, VT 05403	
SCALE: 3/16" = 1'-0"	DATE: 03/10/20

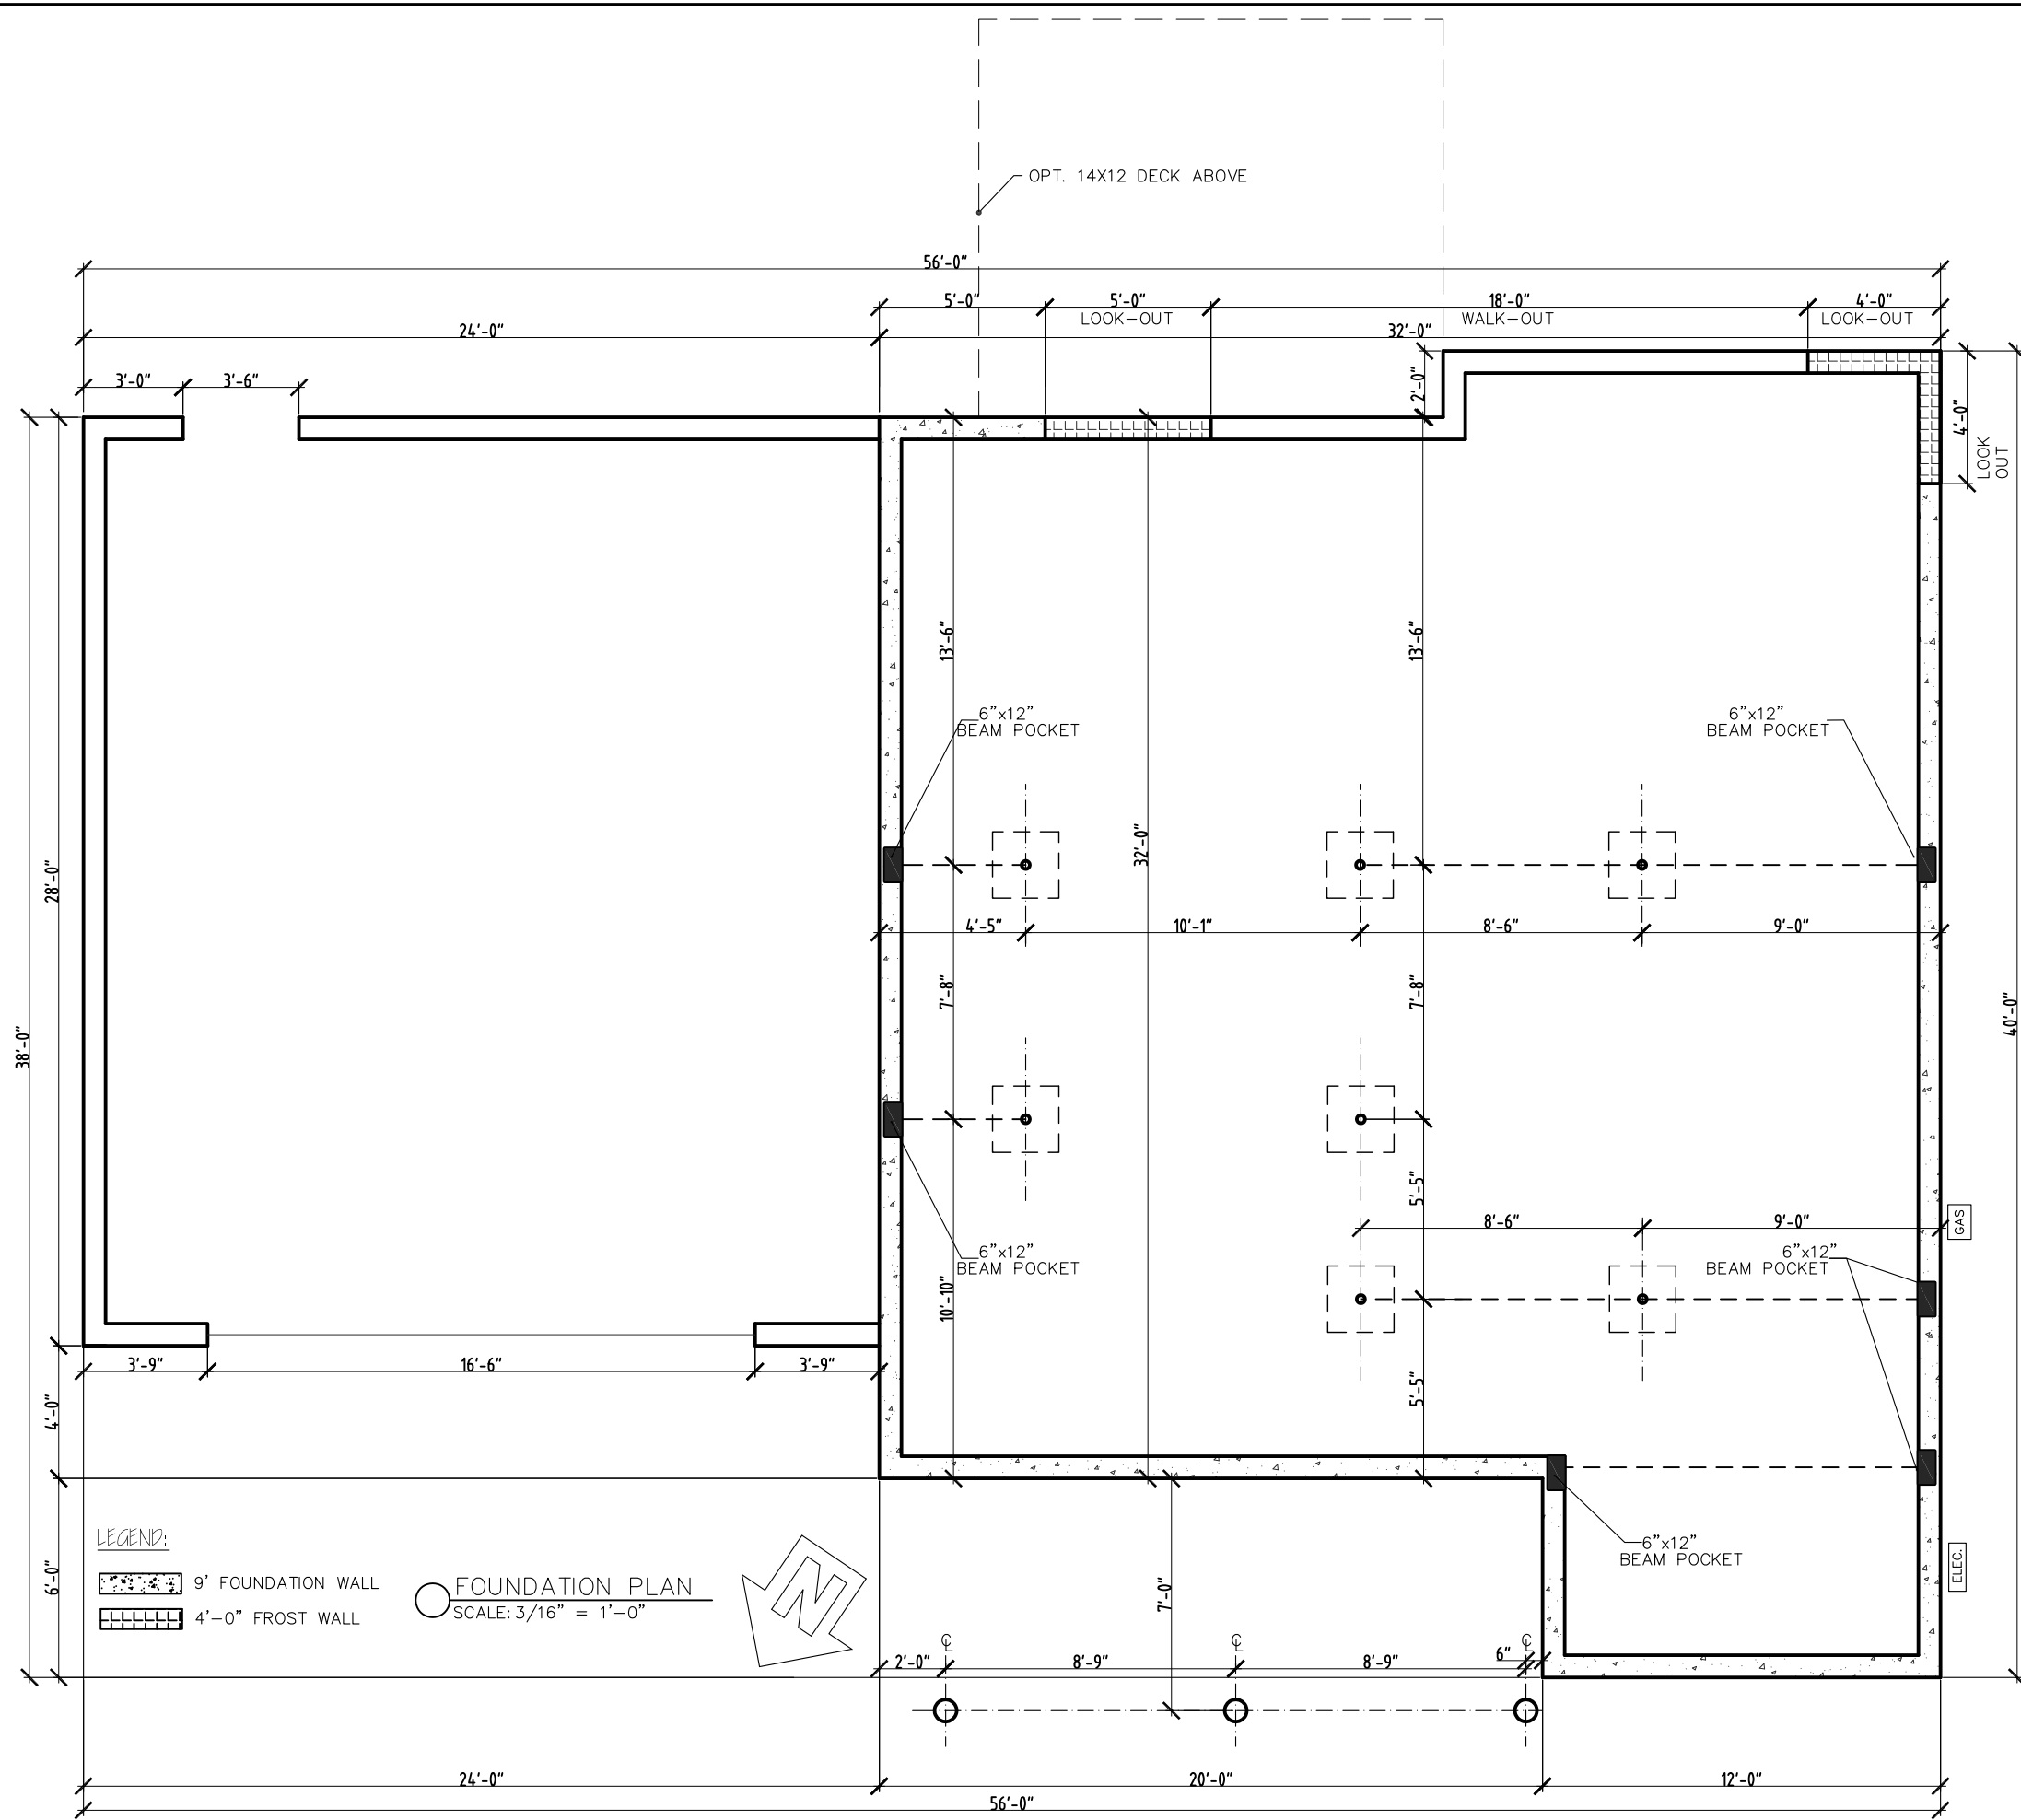

NATURES WAY
 HAAG - NW22

REV.	
03/23/20	
04/02/20	
04/13/20	
05/15/20	
06/10/20	

STERLING HOMES

1037 HINESBURG ROAD / SUITE A / S. BURLINGTON, VT 05403
 SCALE: 3/16" = 1'-0" DATE: 03/10/20

5/8