


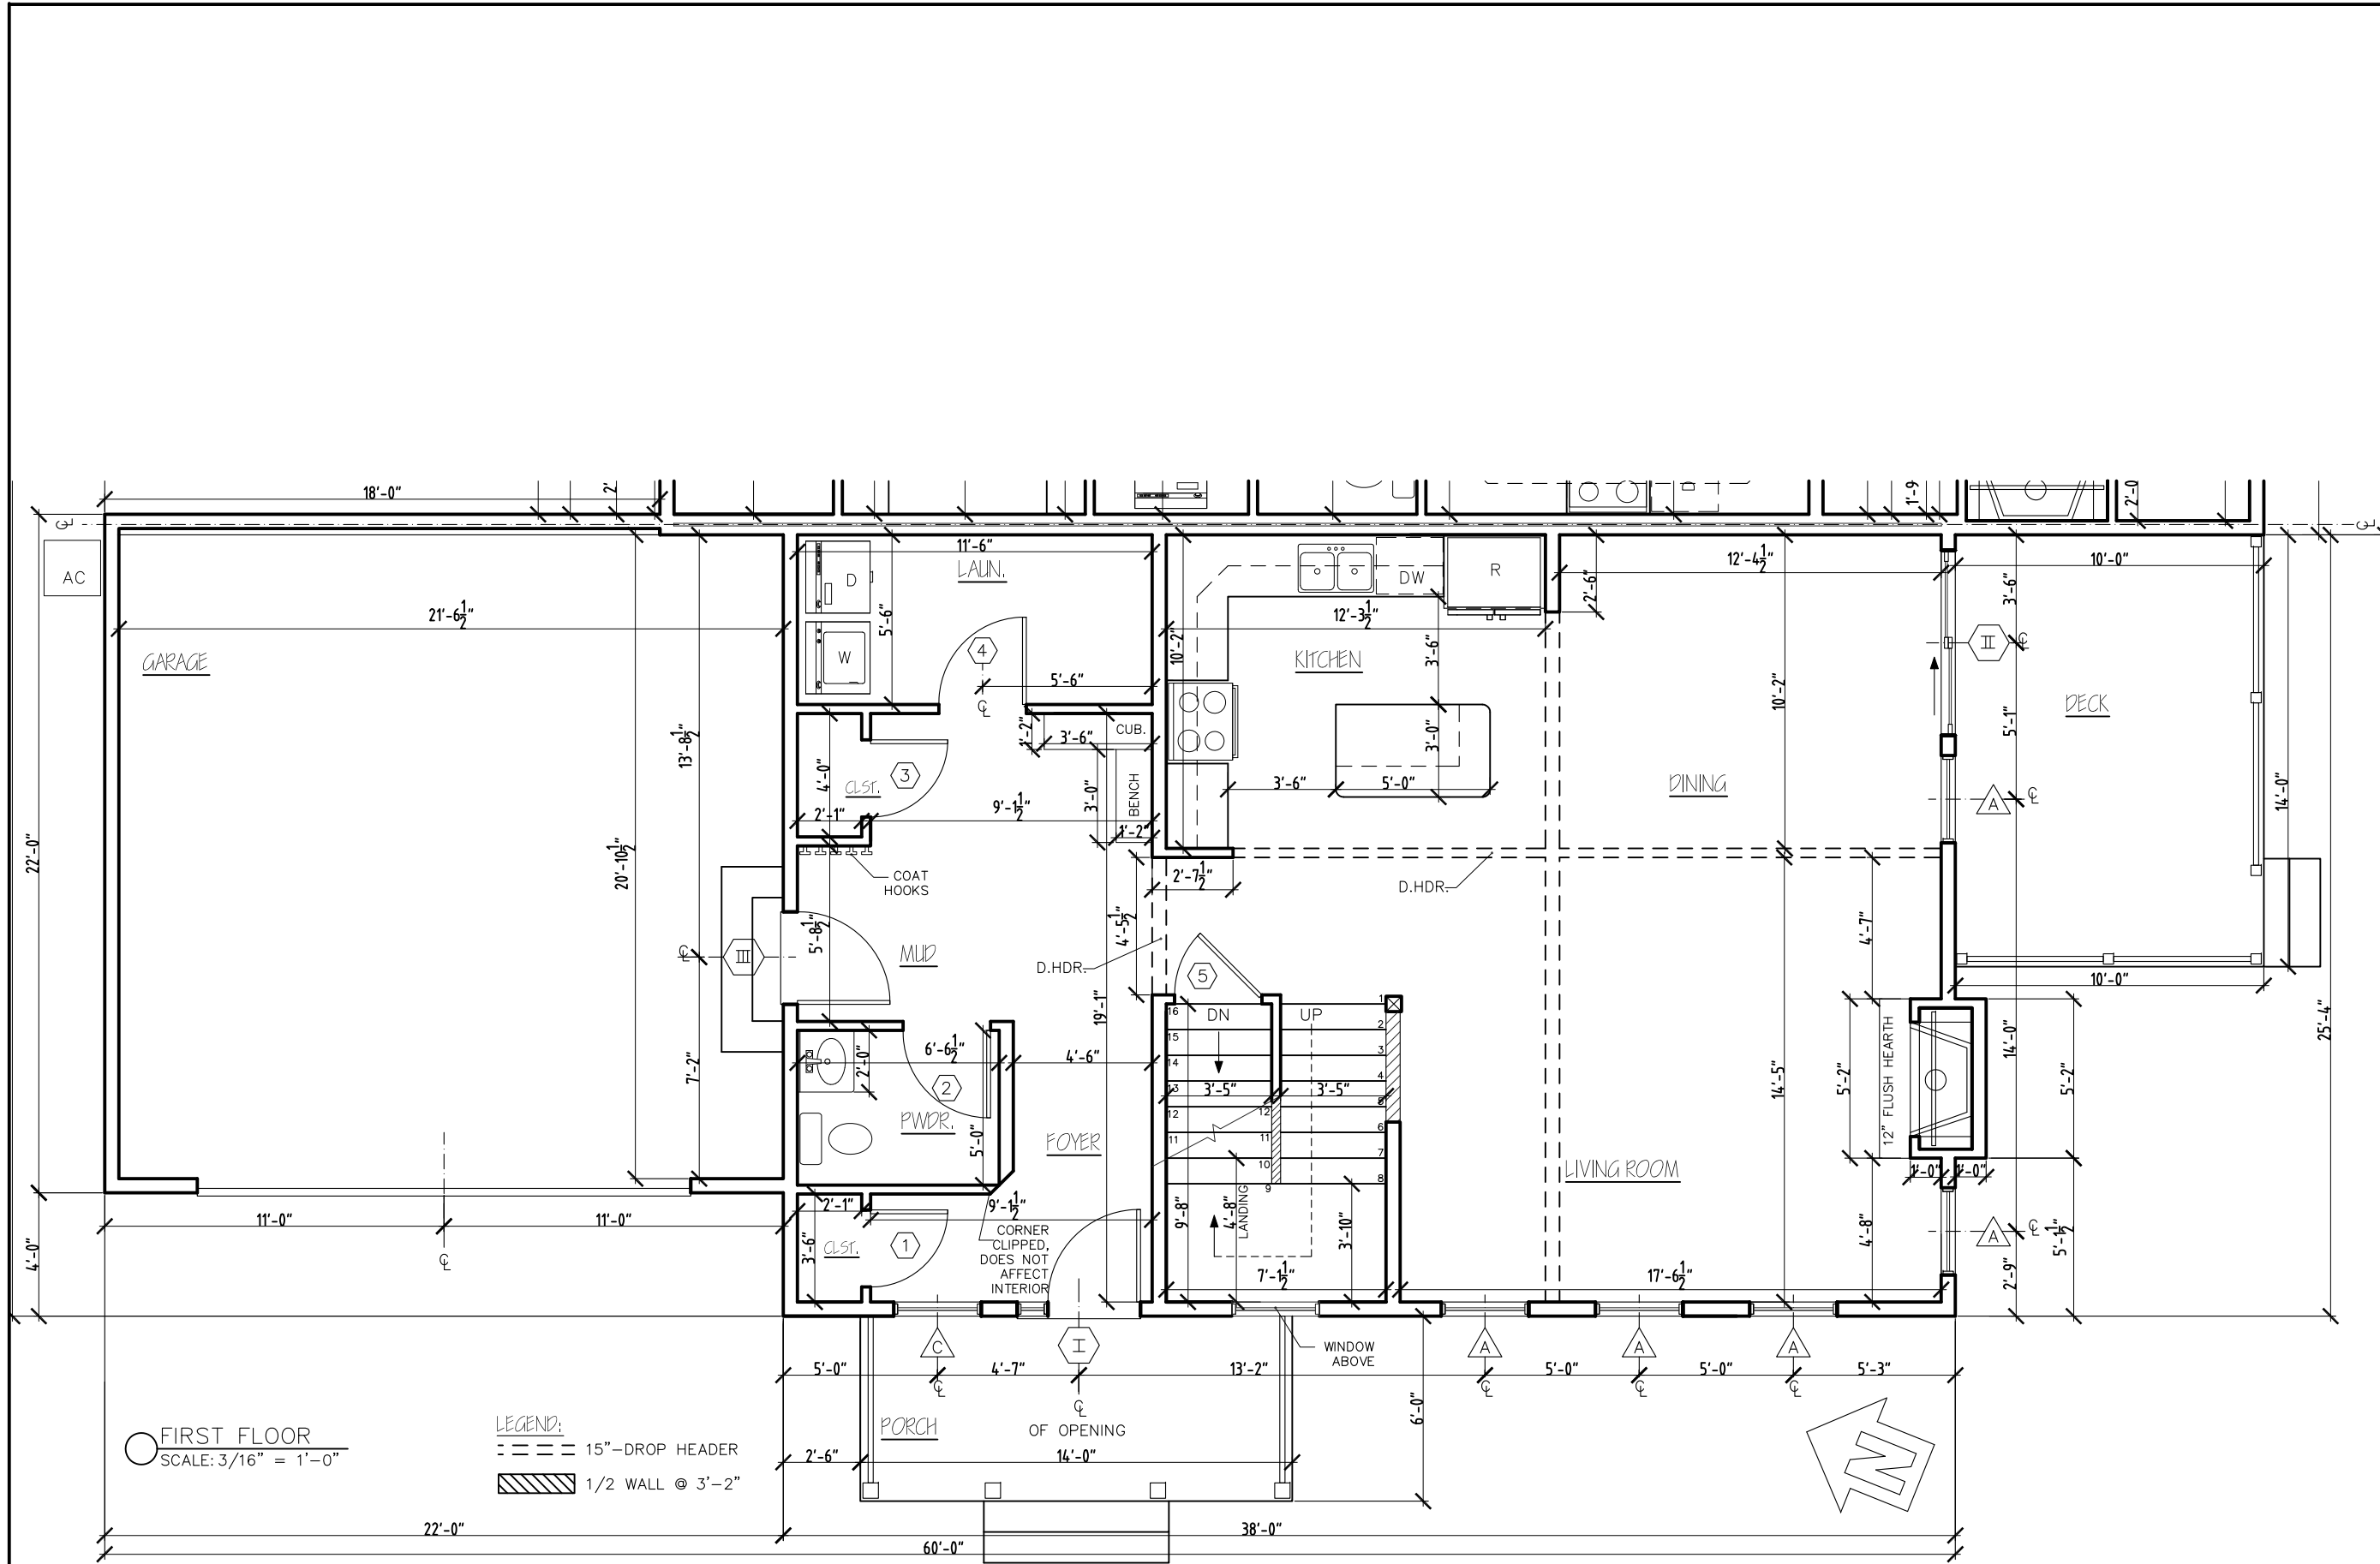





SV108 - STAFFORD ST
FLOORPLANS

Phone: 802-861-7600

Burlington, Vermont


Disclaimers: The floor plan shown is representative and not drawn to scale. Square footage calculations are approximate and do not include garages and porches. These plans are subject to revision without notice.


WWW.SOUTHVILLAGE.COM

REV. 03/12/21 04/21/21

STERLING HOMES
1037 HINESBURG ROAD / SUITE A / S. BURLINGTON, VT 05403
SCALE: 3/16" = 1'-0" DATE: 03/01/21

2/8

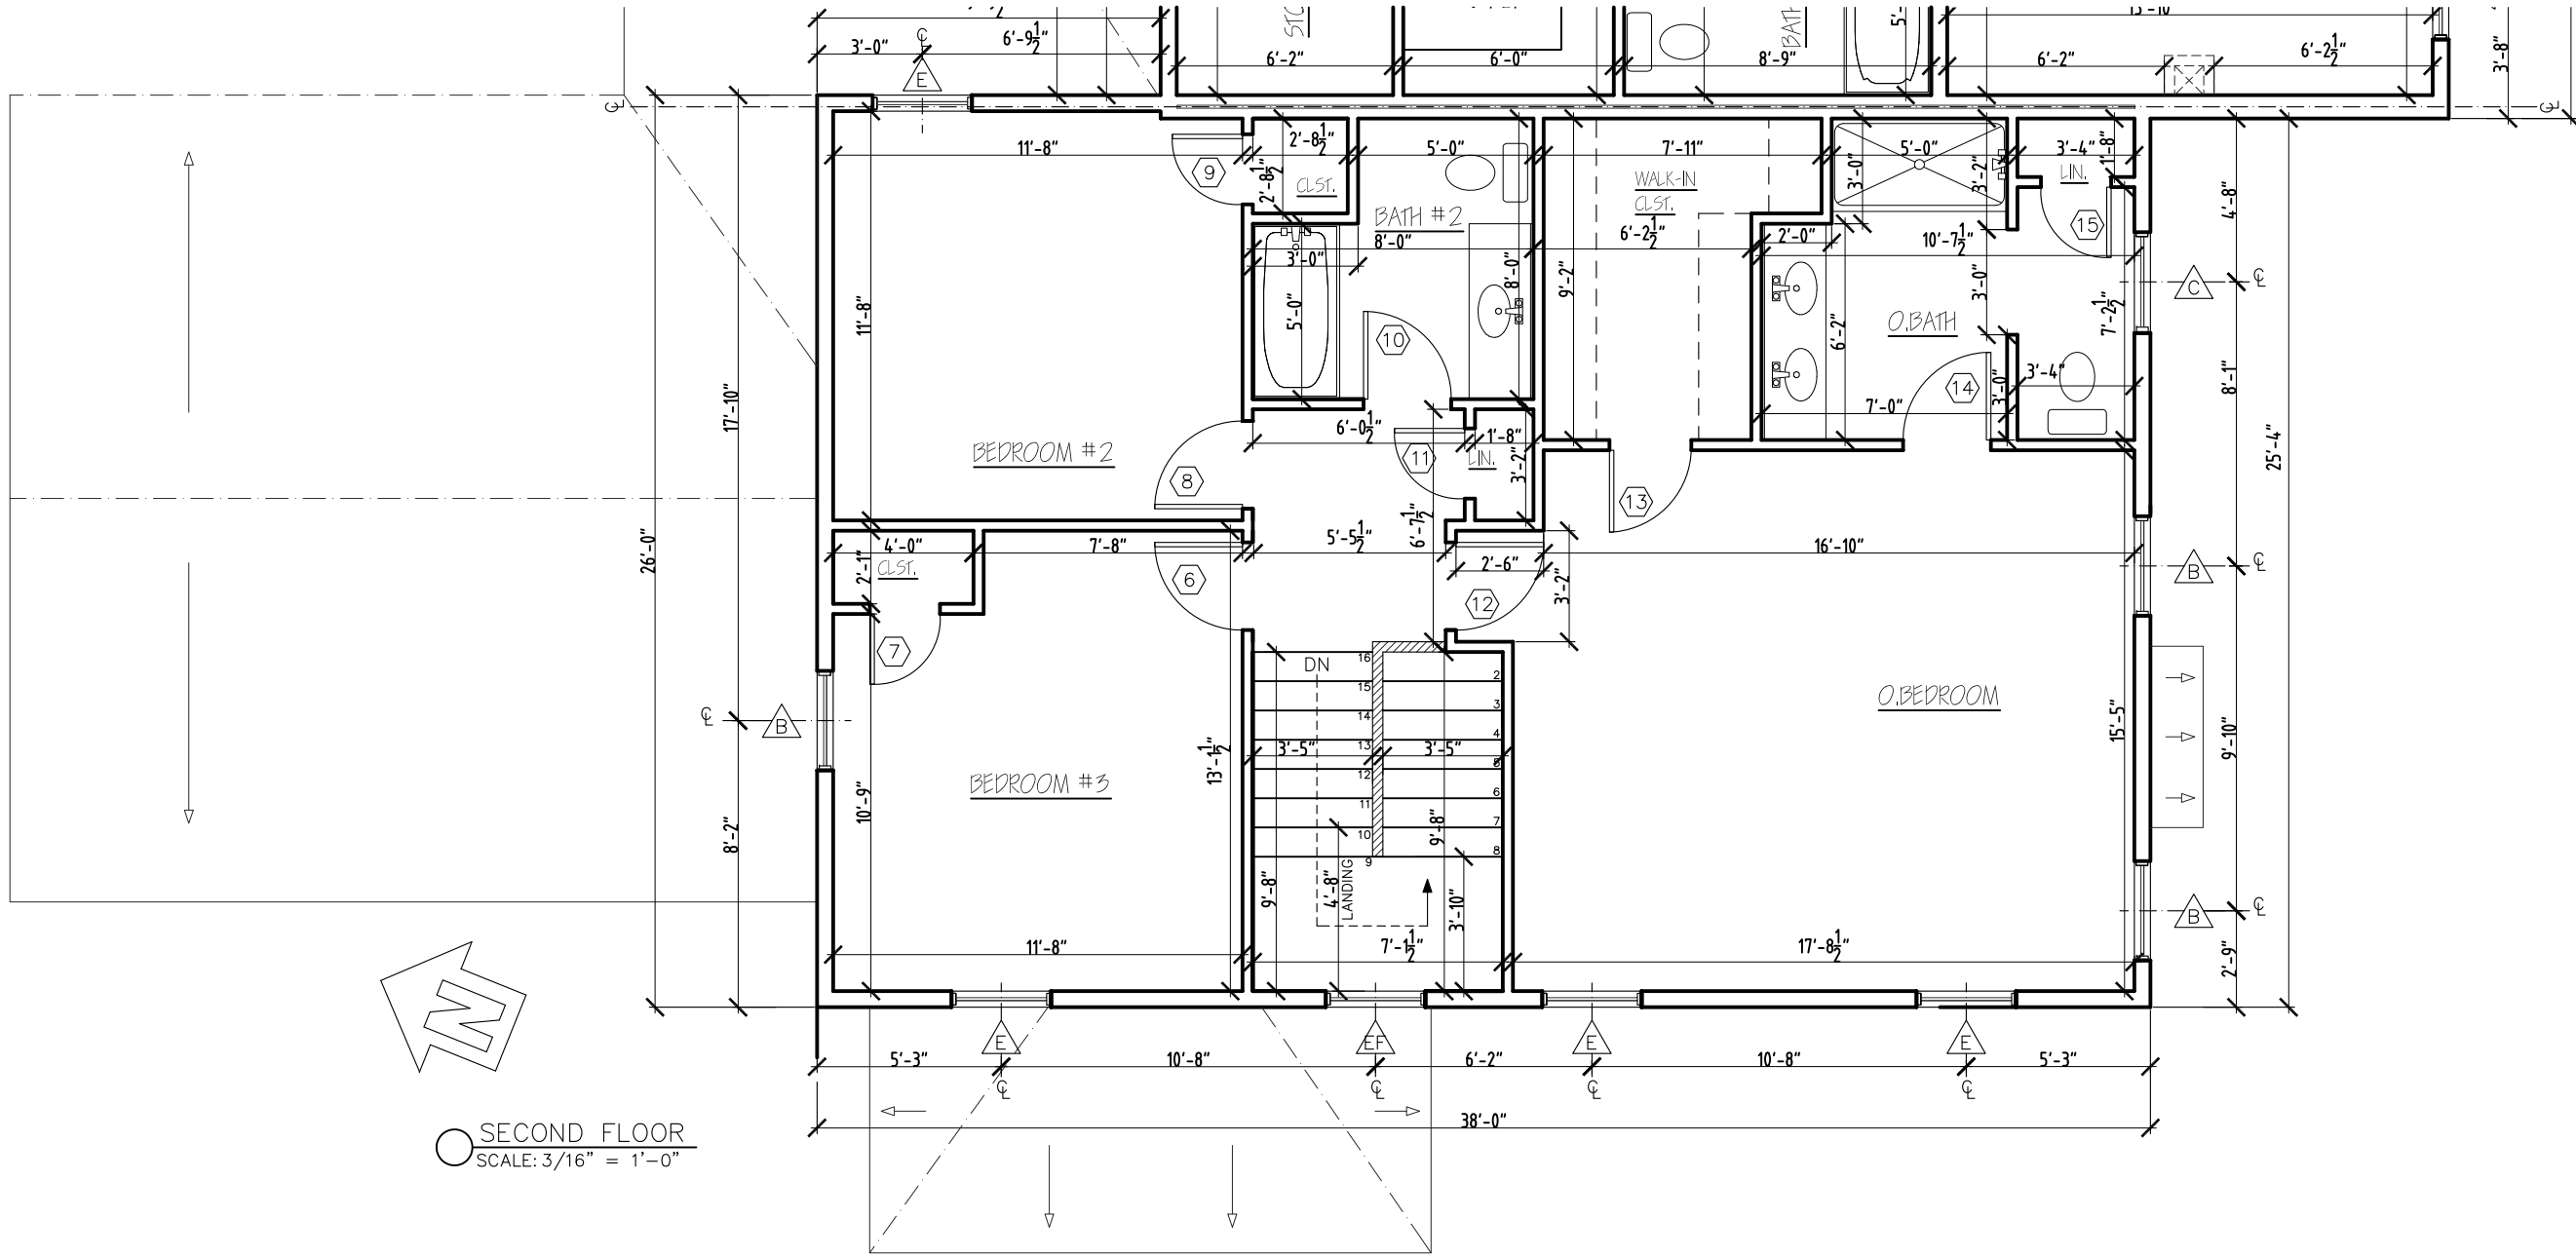

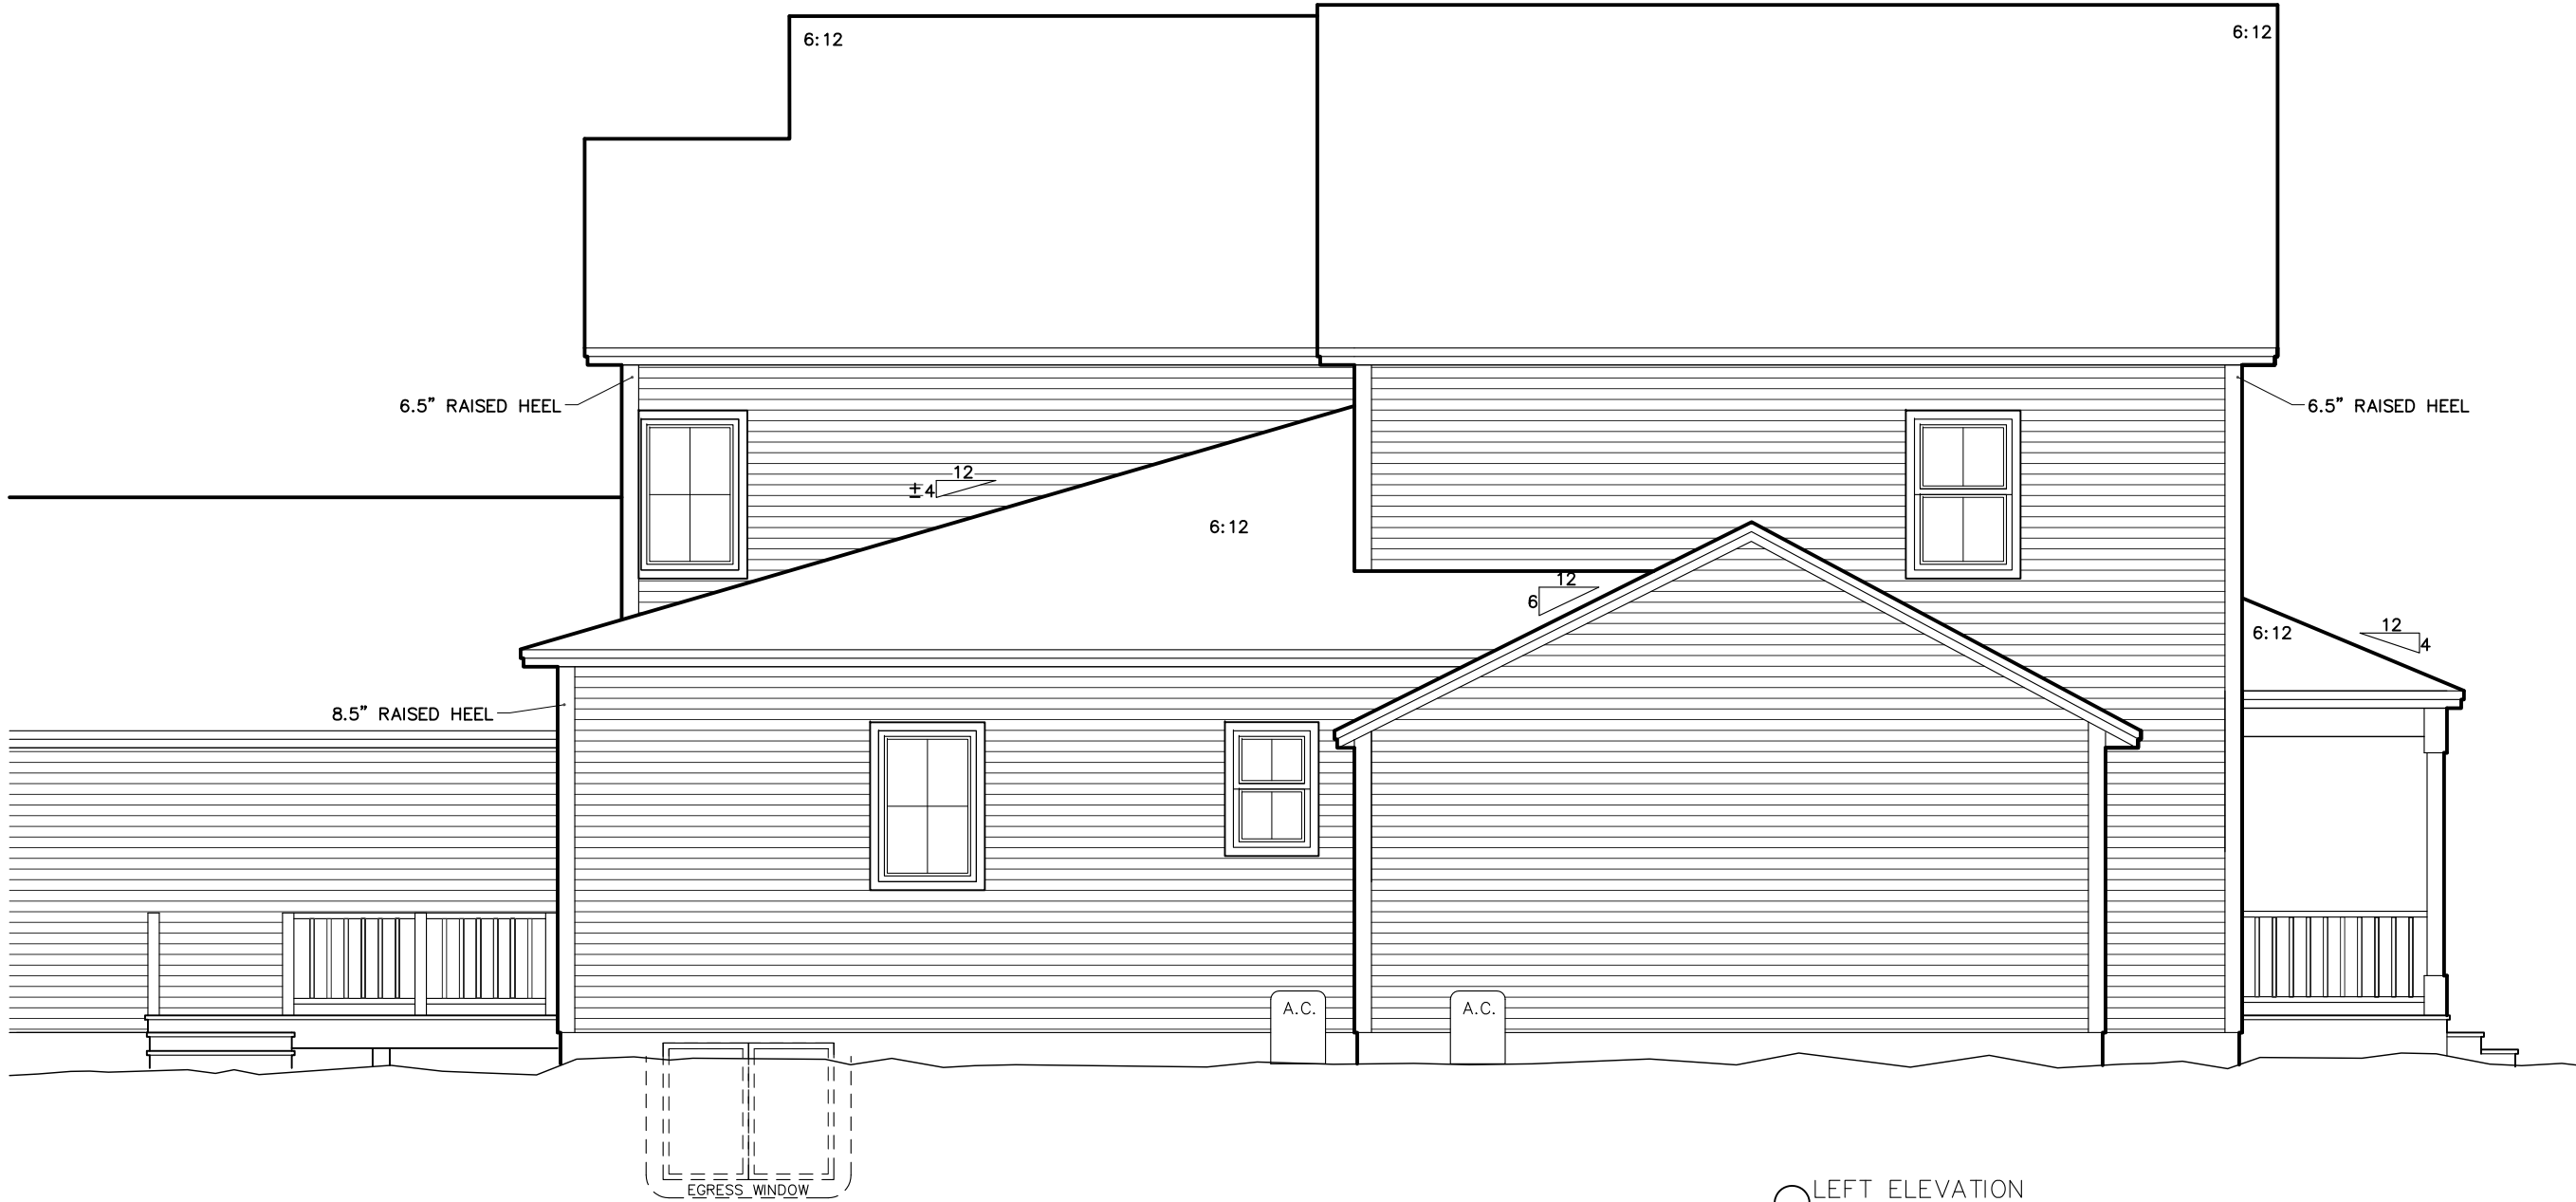

○ LEFT ELEVATION
SCALE: 3/16" = 1'-0"



SV108 STAFFORD ST
ELEVATIONS


Phone: 802-861-7600

Burlington, Vermont


WWW.SOUTHVILLAGE.COM

Disclaimer: The floor plan shown is representative and not drawn to scale. Square footage calculations are approximate and do not include garages and porches. These plans are subject to revision without notice.

REV.	DATE
03/12/21	

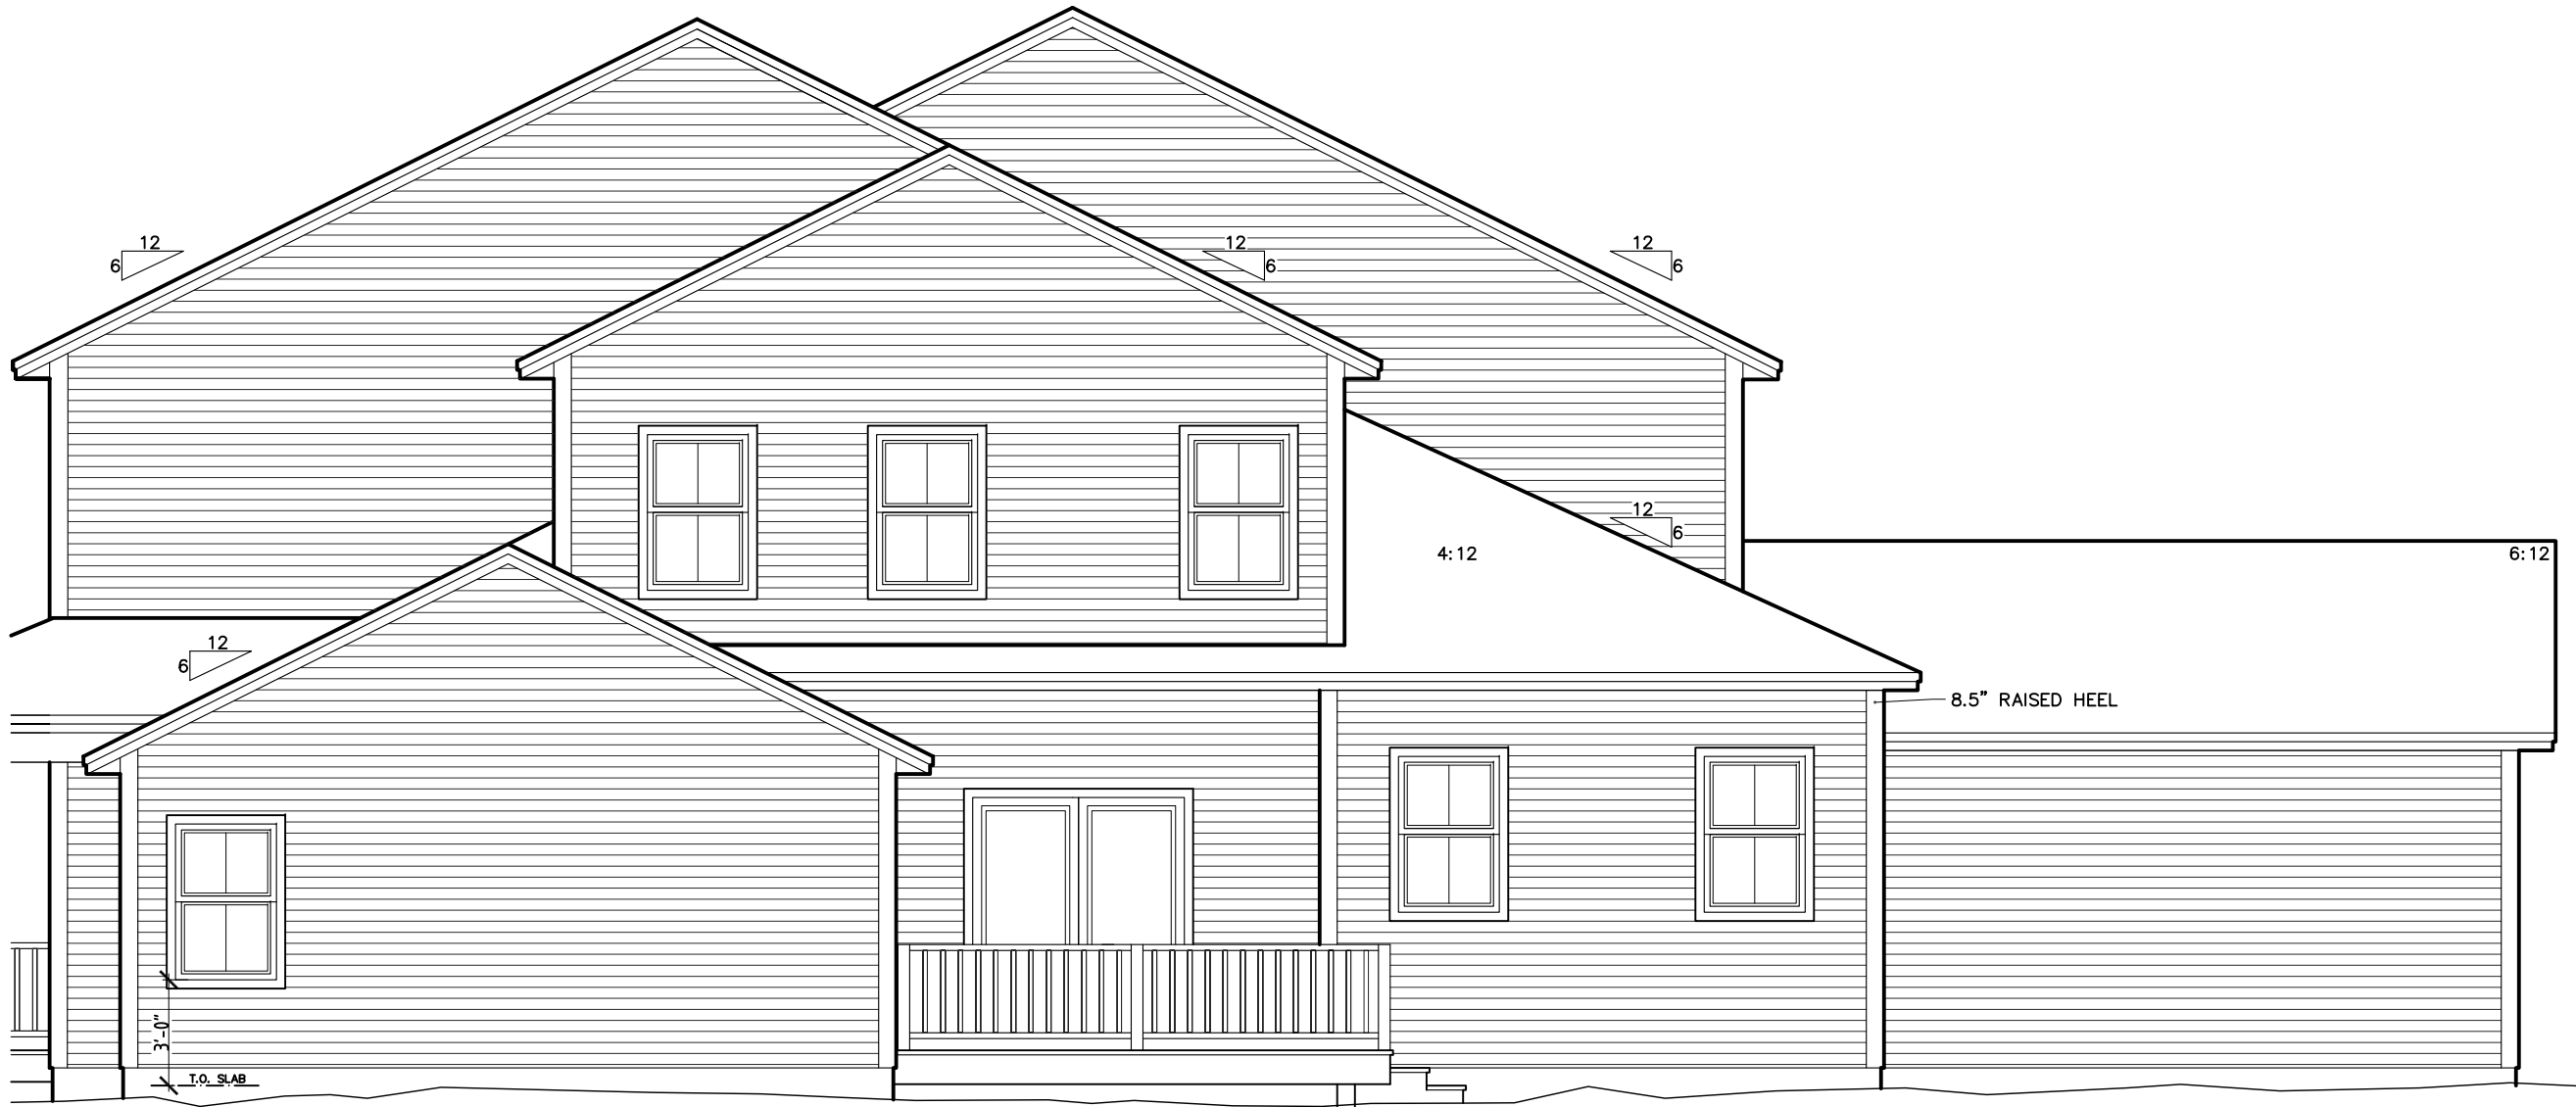

○ REAR ELEVATION
SCALE: 3/16" = 1'-0"

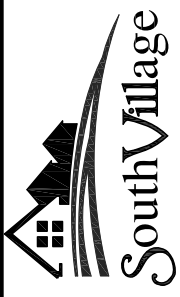

SV108 STAFFORD ST
ELEVATIONS

Phone: 802-861-7600

Burlington, Vermont

WWW.SOUTHVILLAGE.COM

REV.	03/12/21



RIGHT ELEVATION
SCALE: 3/16" = 1'-0"



SV108 STAFFORD ST
ELEVATIONS

Phone: 802-861-7600


Burlington, Vermont

WWW.SOUTHVILLAGE.COM

Disclaimer: The floor plan shown is representative and not drawn to scale. Square footage calculations are approximate and do not include garages and porches. These plans are subject to revision without notice.

REV	DATE
03	12/21



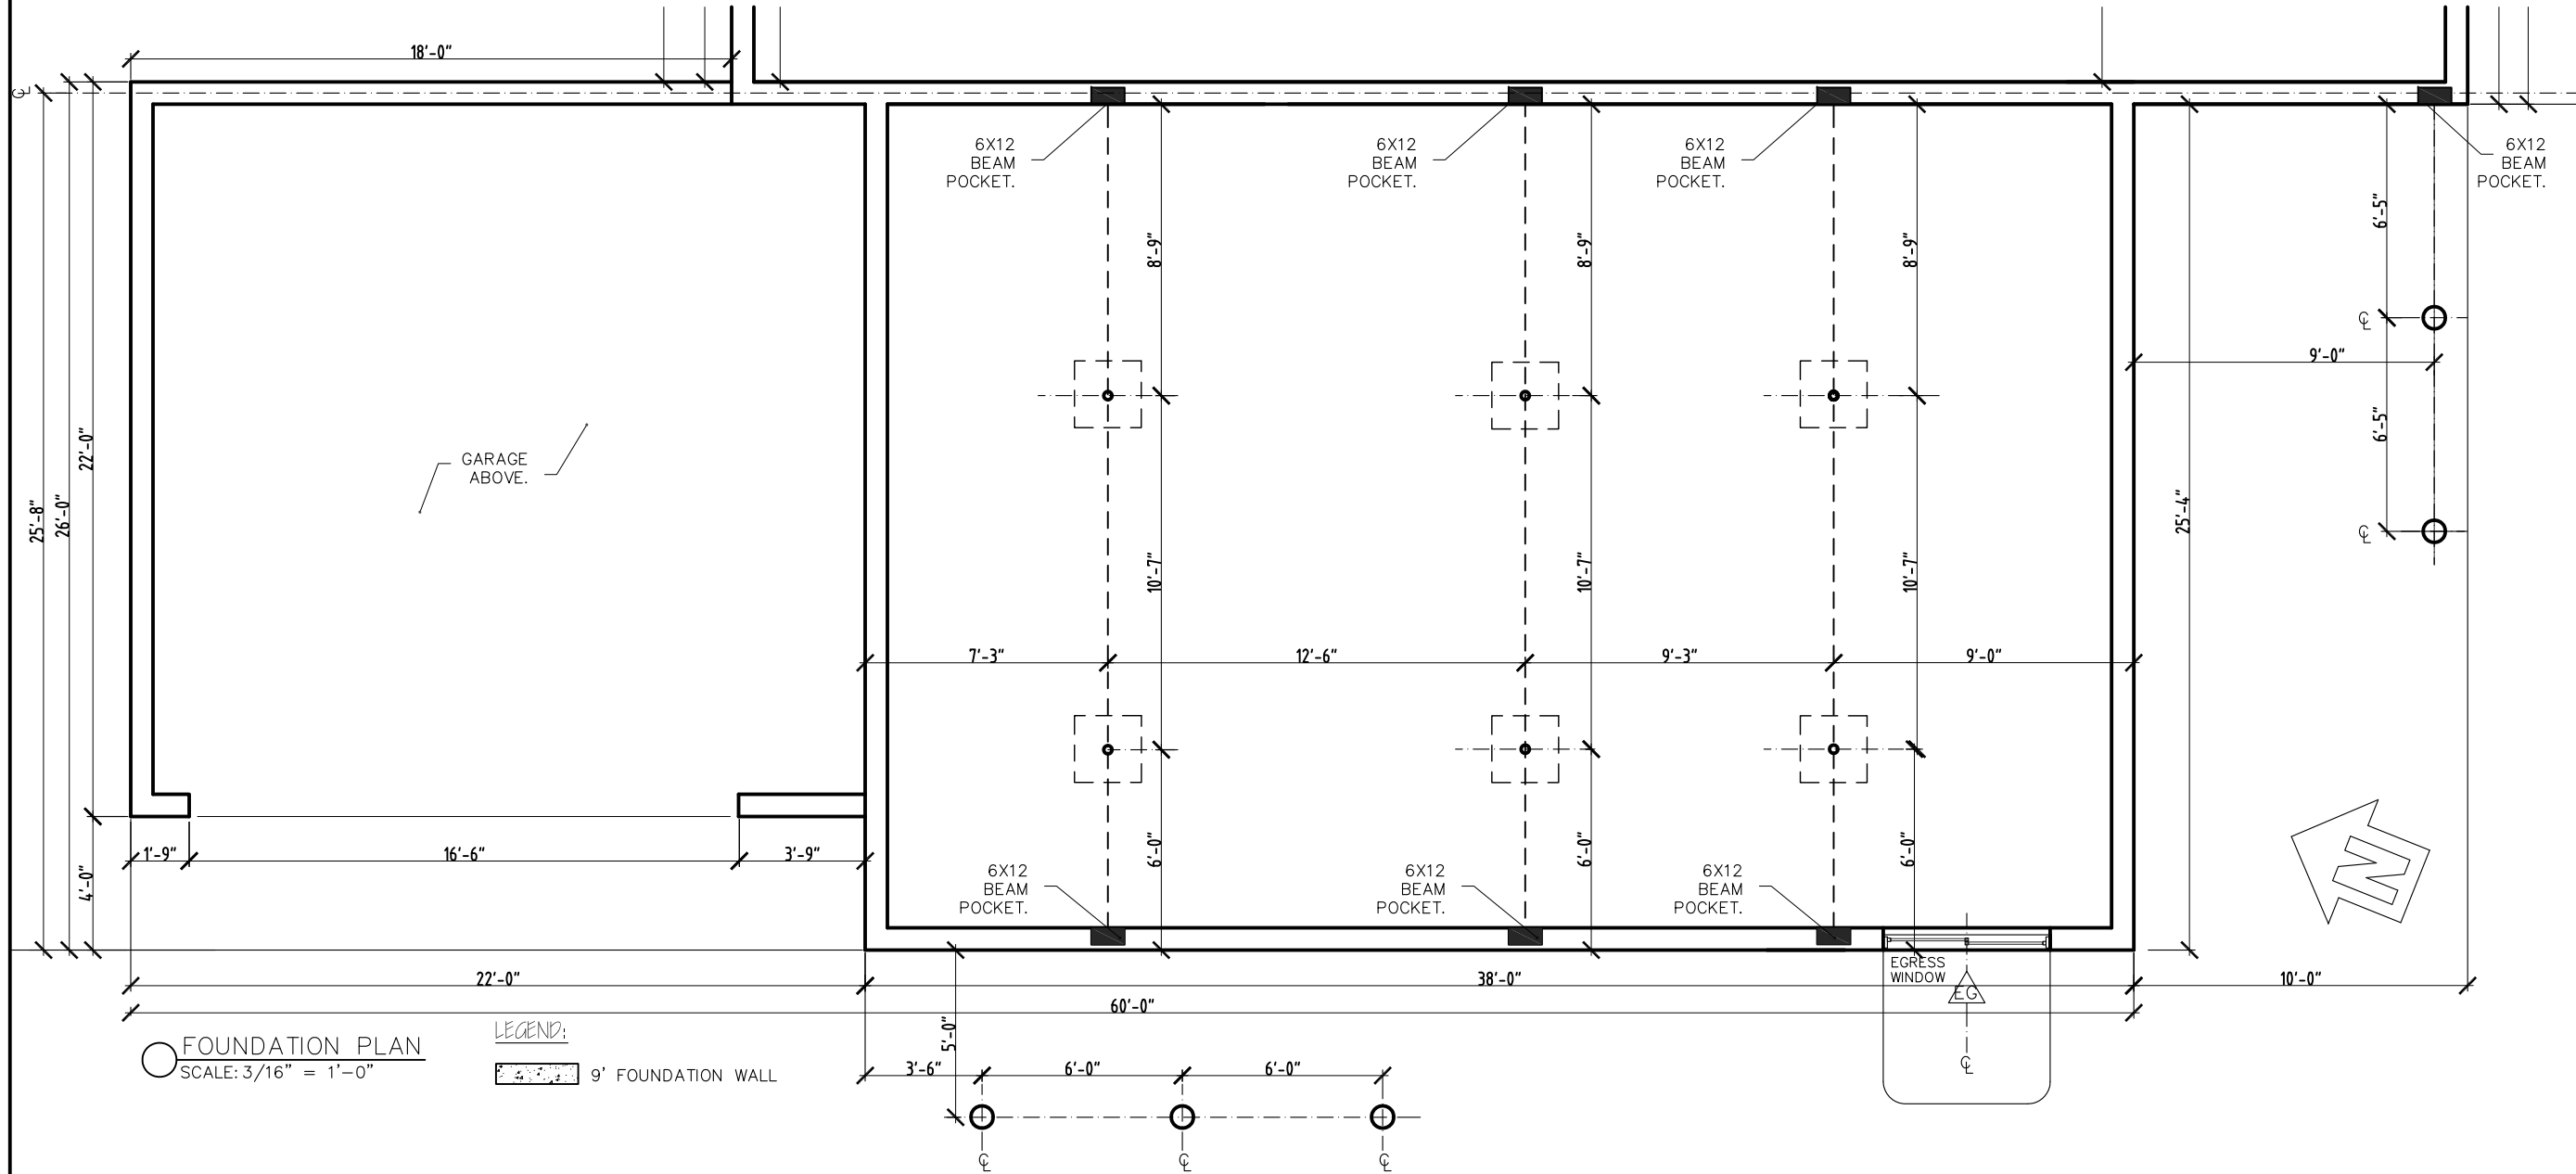

	SV108 - STAFFORD ST FLOORPLANS		Phone: 802-861-7600 Burlington, Vermont	WWW.SOUTHVILLAGE.COM	Disclaimer: The floor plan shown is representative and not drawn to scale. Square footage calculations are approximate and do not include garages and porches. These plans are subject to revision without notice.	REV. 03/12/21
	STERLING HOMES 1037 HINESBURG ROAD / SUITE A / S. BURLINGTON, VT 05403 SCALE: 3/16" = 1'-0" DATE: 03/01/21					