



○ FRONT ELEVATION
SCALE: 1/8" = 1'-0"



SV 112 - LEFT
ELEVATIONS

Phone: 802-861-7600

Burlington, Vermont


WWW.SOUTHVILLAGE.COM



1037 HINESBURG ROAD / SUITE A / S. BURLINGTON, VT 05403
SCALE: 3/16" = 1'-0"

DATE: 03/02/21

1/8

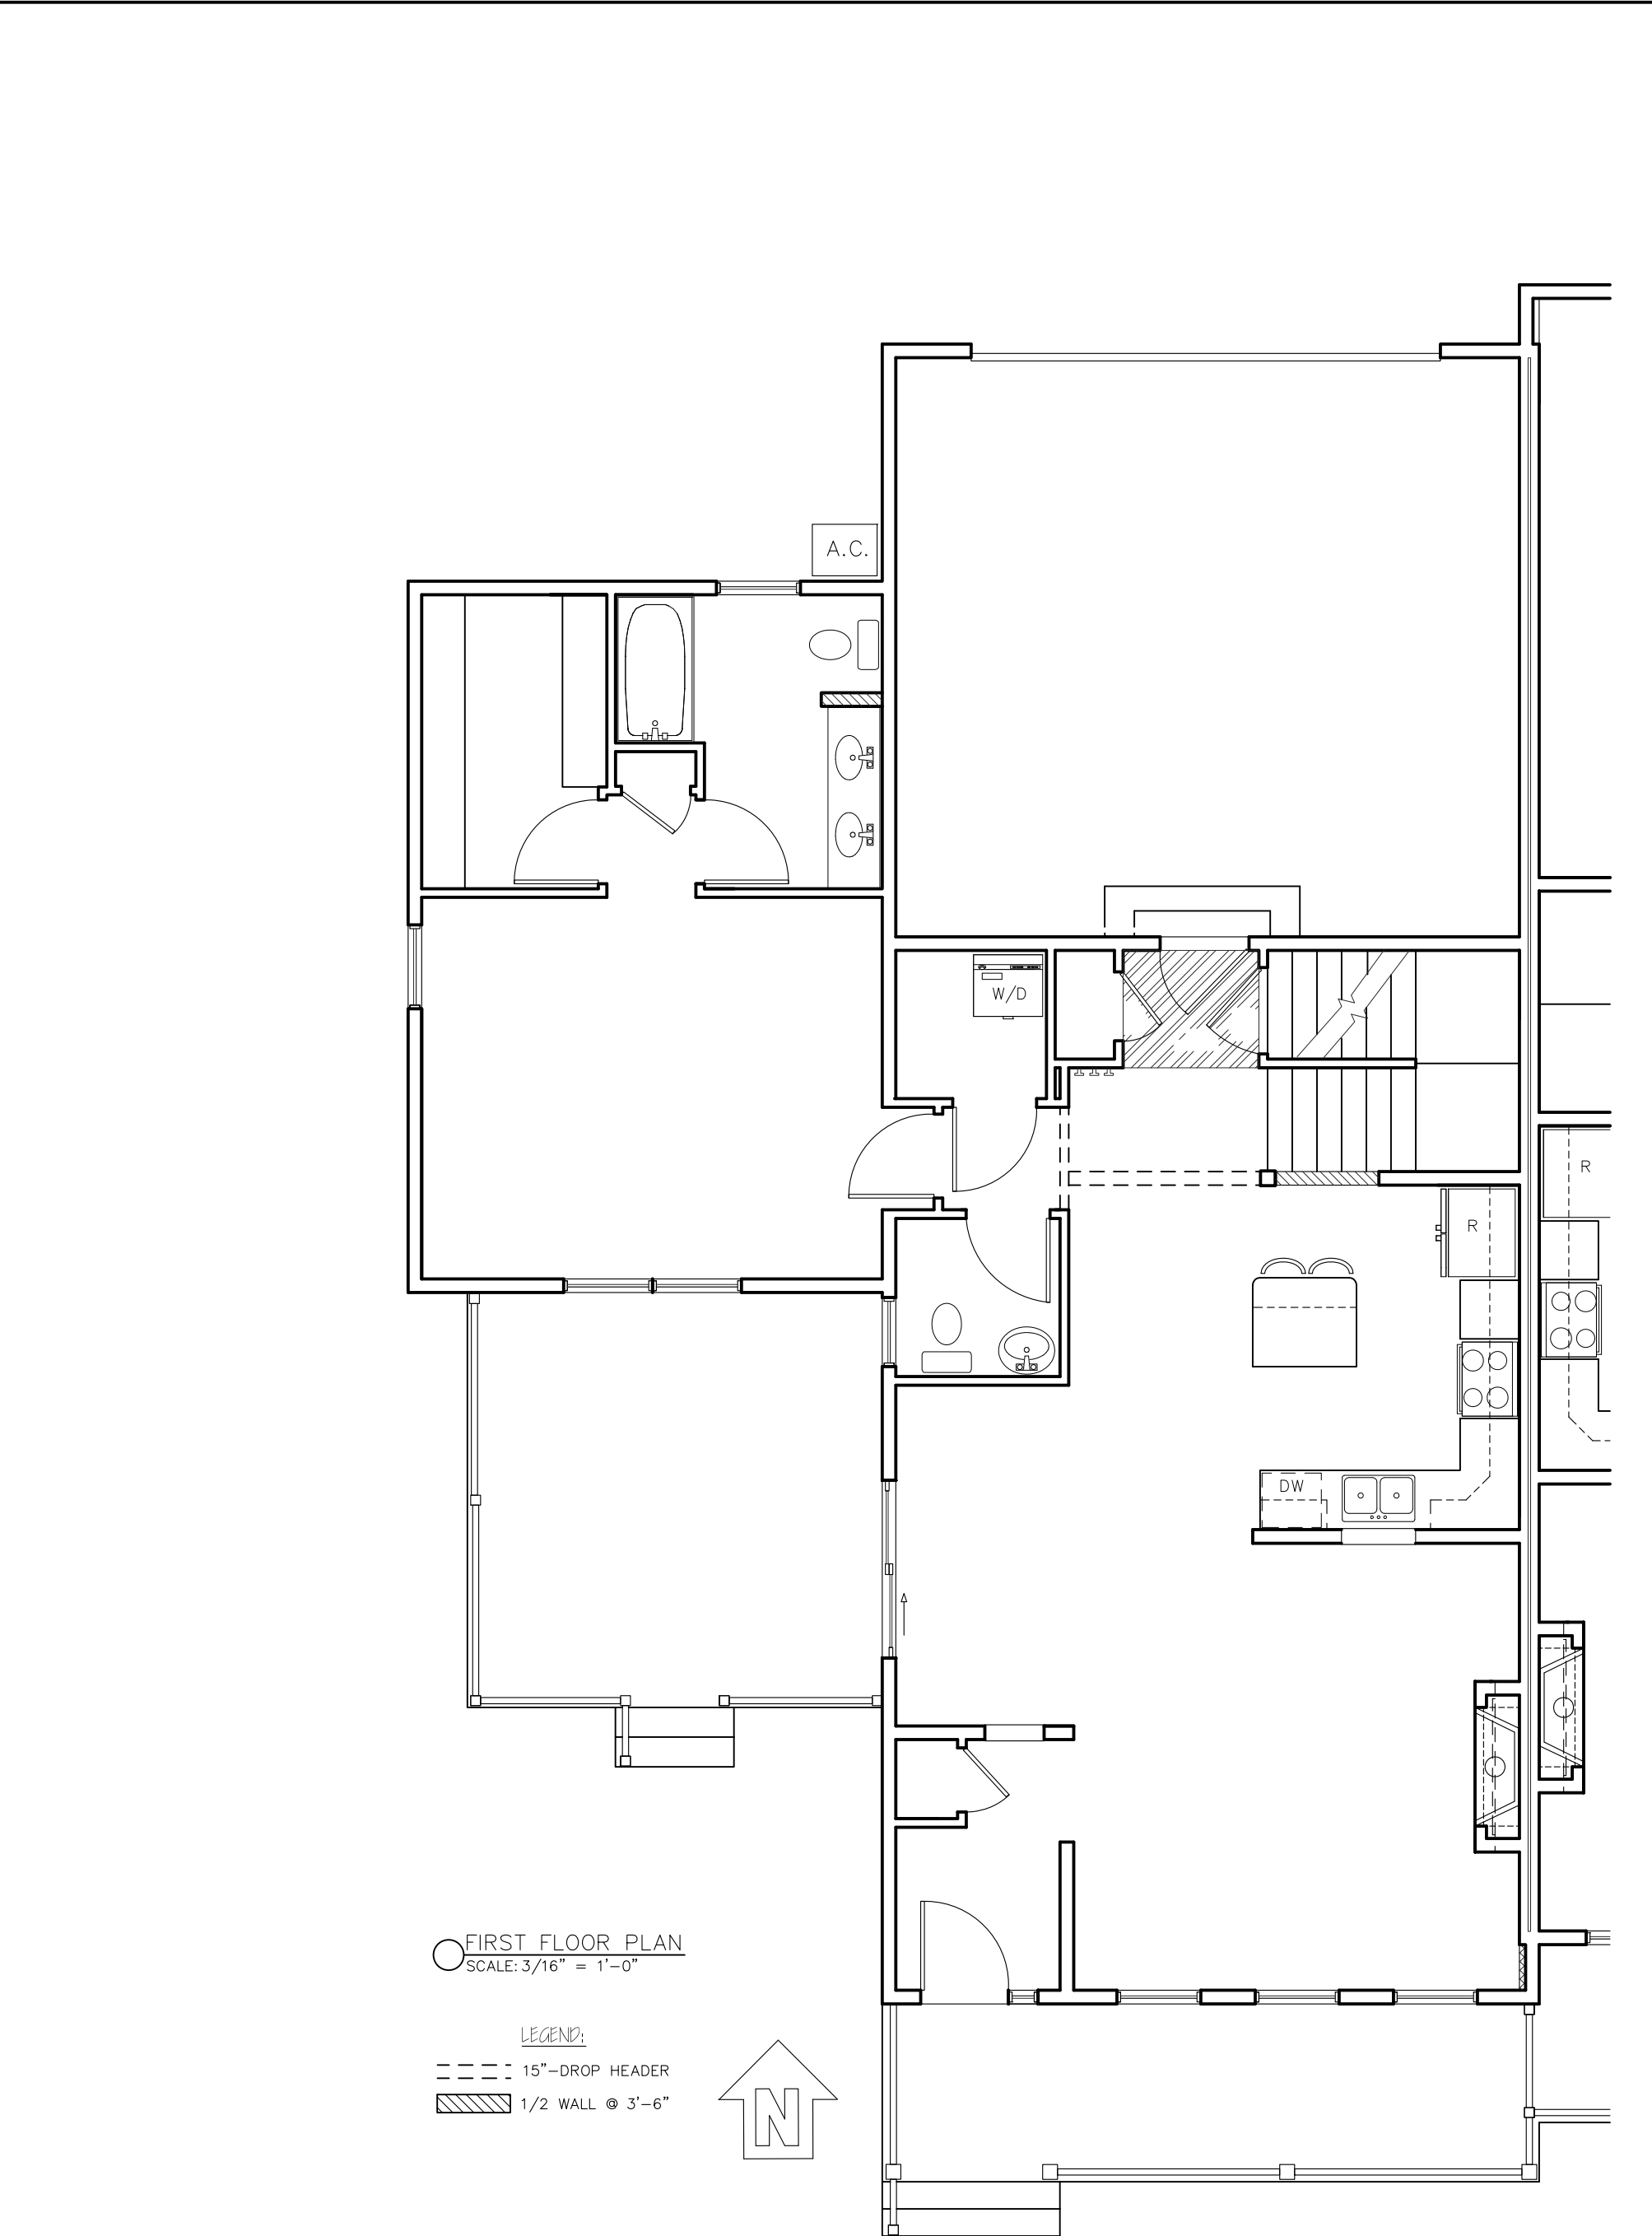

FIRST FLOOR PLAN
SCALE: 3/16" = 1'-0"

LEGEND:

- 15" - DROP HEADER
- 1/2 WALL @ 3'-6"



SV112 - LEFT
FLOORPLANS

Phone: 802-861-7600

Burlington, Vermont

Disclaimer: The floor plan shown is representative and not drawn to scale. Square footage calculations are approximate and do not include garages and porches. These plans are subject to revision without notice.

WWW.SOUTHVILLAGE.COM



REV.
04/09/21
04/14/21



1037 HINESBURG ROAD / SUITE A / S. BURLINGTON, VT 05403

SCALE: 3/16" = 1'-0"

DATE: 03/02/21

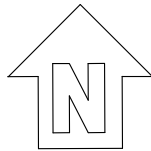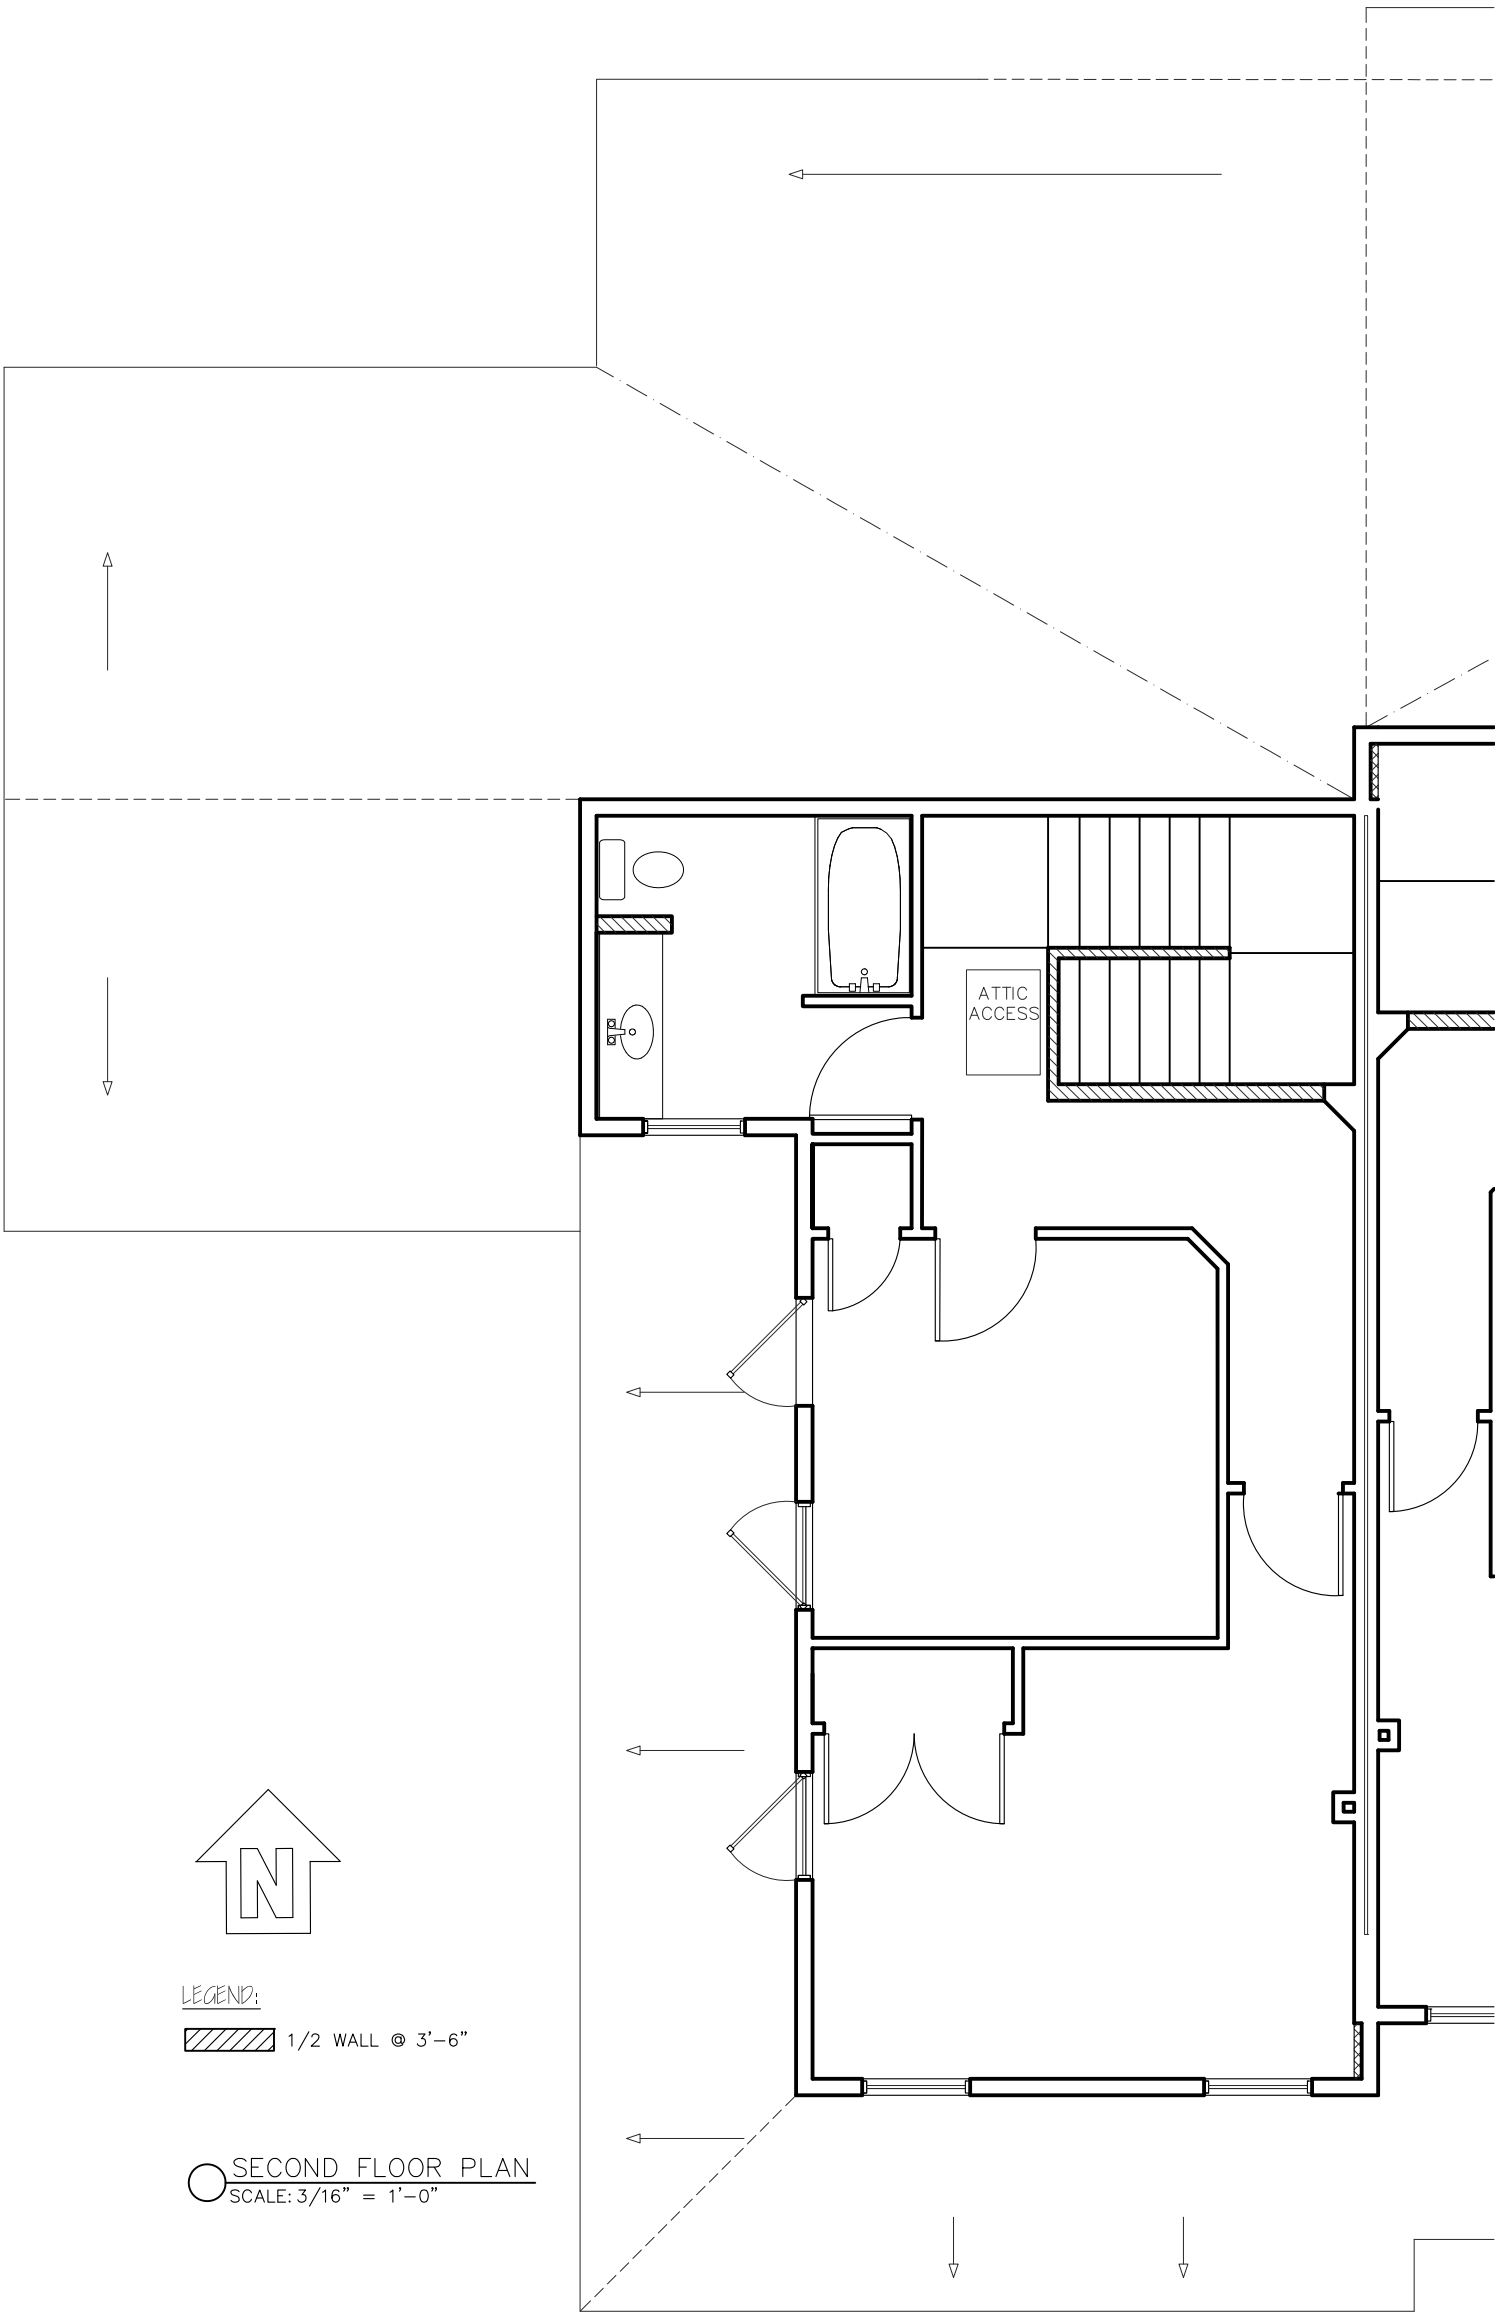

LEGEND:

1/2 WALL @ 3'-6"

SECOND FLOOR PLAN
SCALE: 3/16" = 1'-0"



SV112 - LEFT
FLOORPLANS

Phone: 802-861-7600

Burlington, Vermont

Disclaimer: The floor plan shown is representative and not drawn to scale. Square footage calculations are approximate and do not include garages and porches. These plans are subject to revision without notice.

WWW.SOUTHVILLAGE.COM


REV.
04/09/21



1037 HINESBURG ROAD / SUITE A / S. BURLINGTON, VT 05403

SCALE: 3/16" = 1'-0"

DATE: 03/02/21

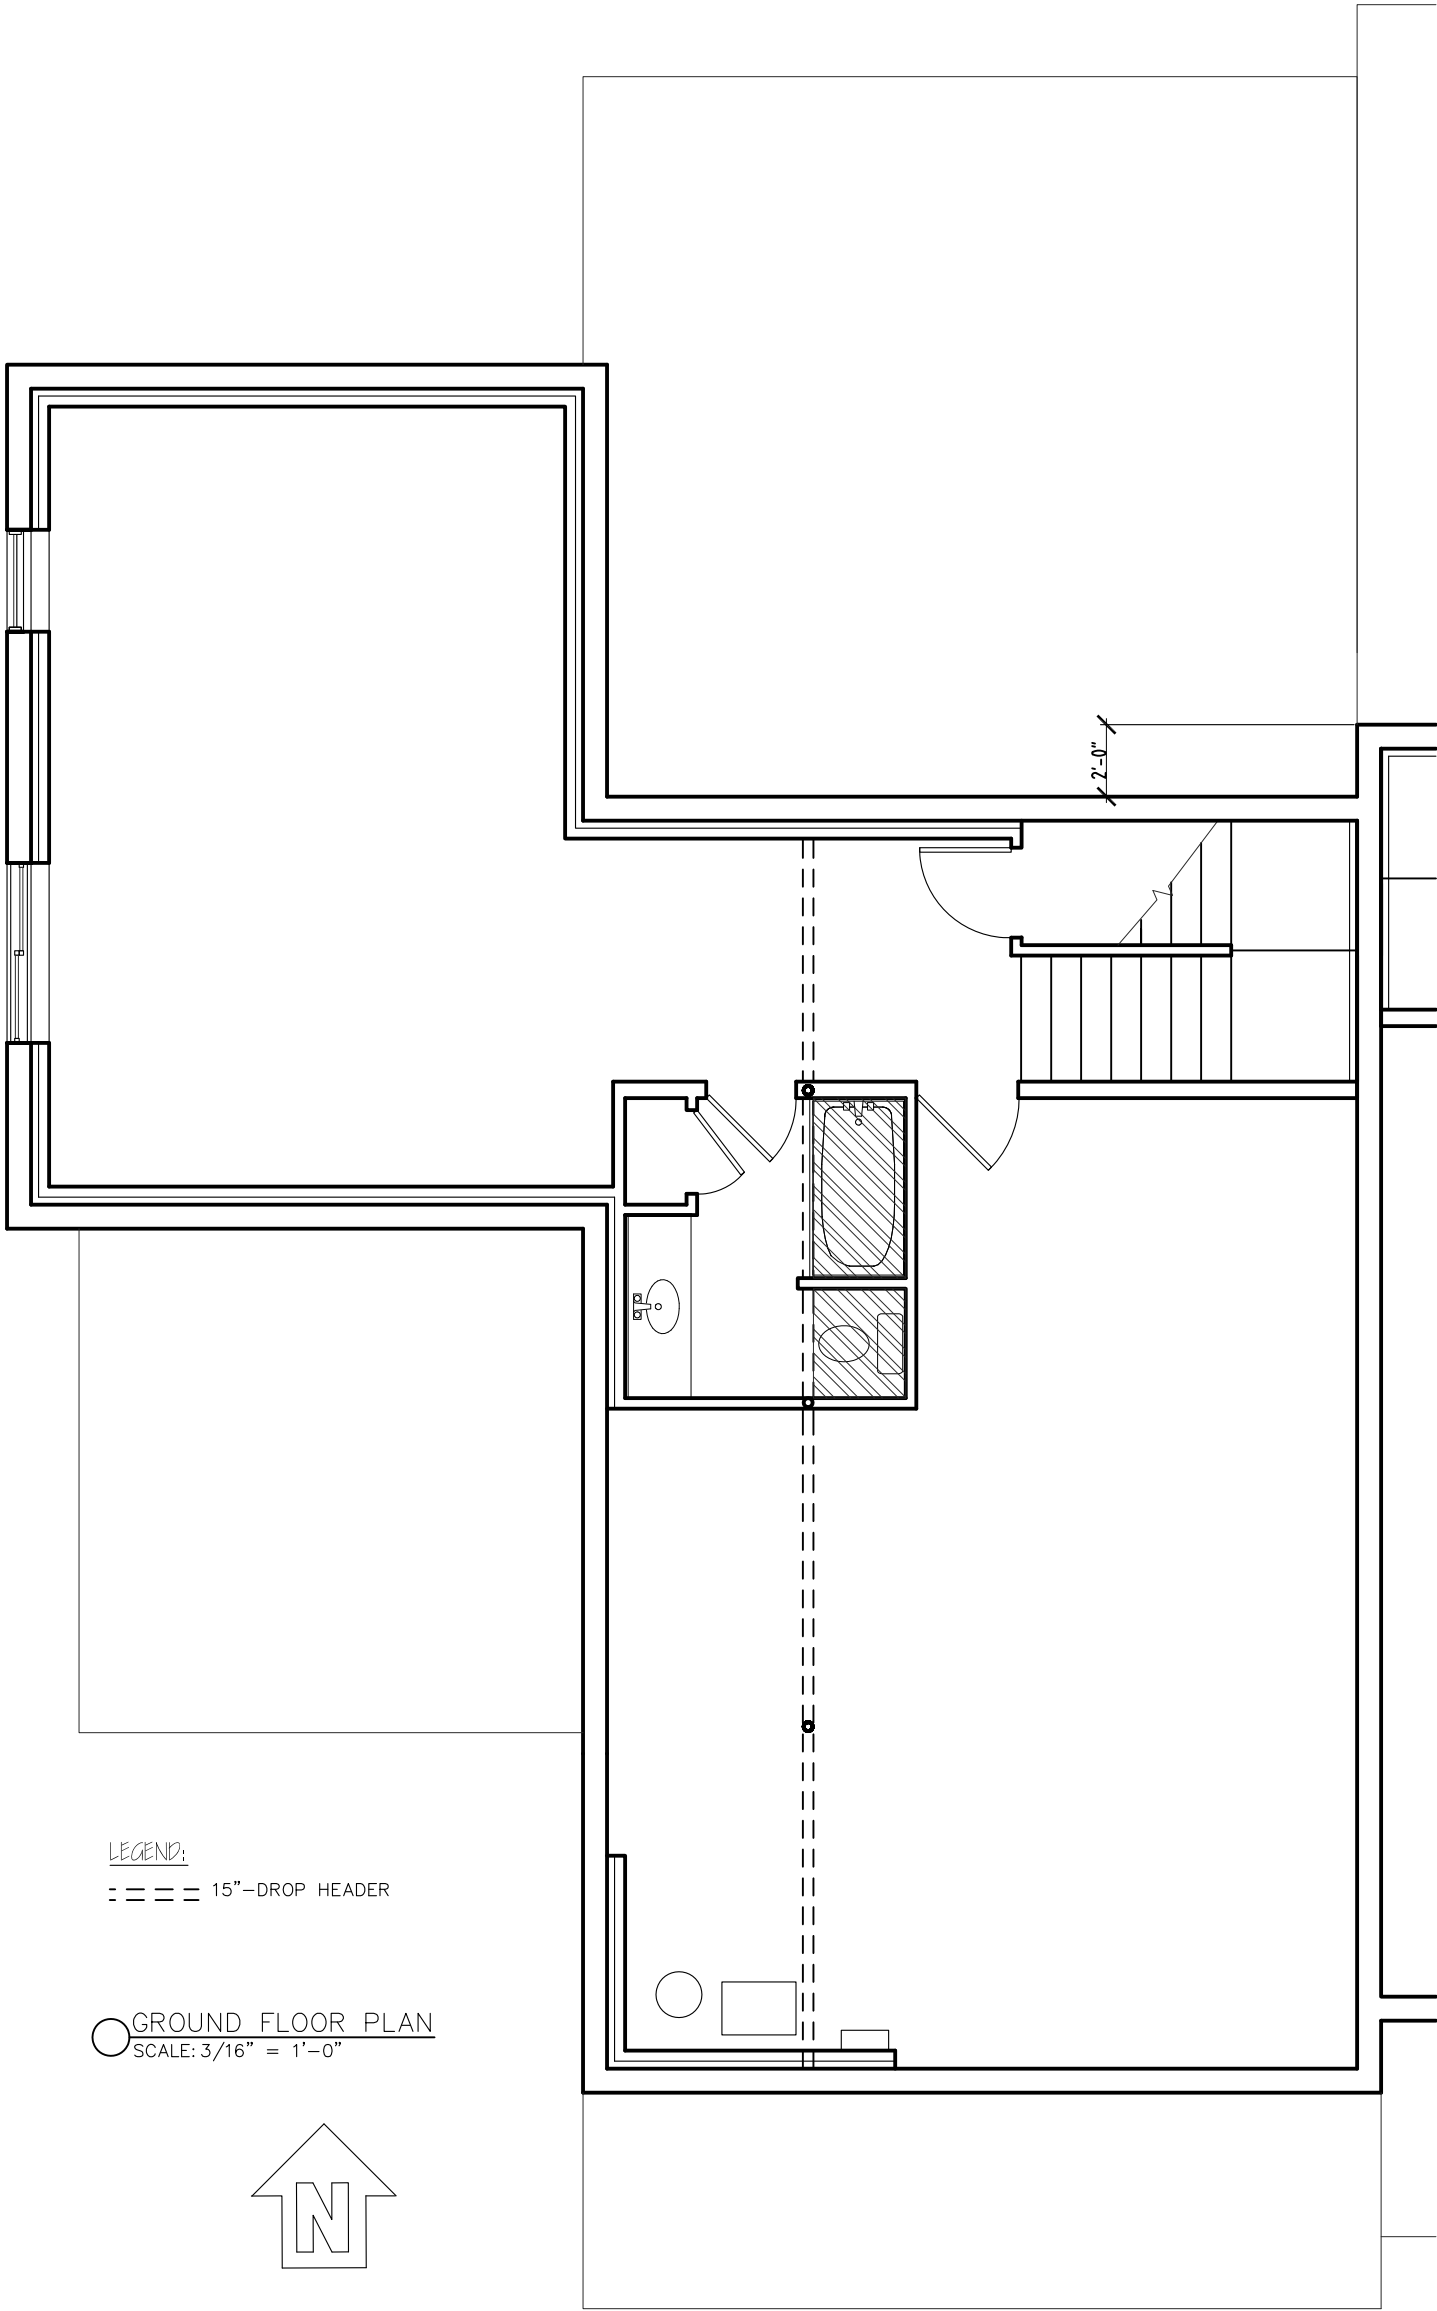

SV112 - LEFT
FLOORPLANS

Phone: 802-861-7600

Burlington, Vermont

Disclaimer: The floor plan shown is representative and not drawn to scale. Square footage calculations are approximate and do not include garages and porches. These plans are subject to revision without notice.

WWW.SOUTHVILLAGE.COM

REV.
04/09/21



1037 HINESBURG ROAD / SUITE A / S. BURLINGTON, VT 05403

SCALE: 3/16" = 1'-0"

DATE: 03/02/21



RIGHT ELEVATION
SCALE: 1/8" = 1'-0"



SV 112 - LEFT
ELEVATIONS

Phone: 802-861-7600


Burlington, Vermont

WWW.SOUTHVILLAGE.COM


REV.
04/09/21
04/14/21



1037 HINESBURG ROAD / SUITE A / S. BURLINGTON, VT 05403
SCALE: 3/16" = 1'-0" DATE: 03/02/21

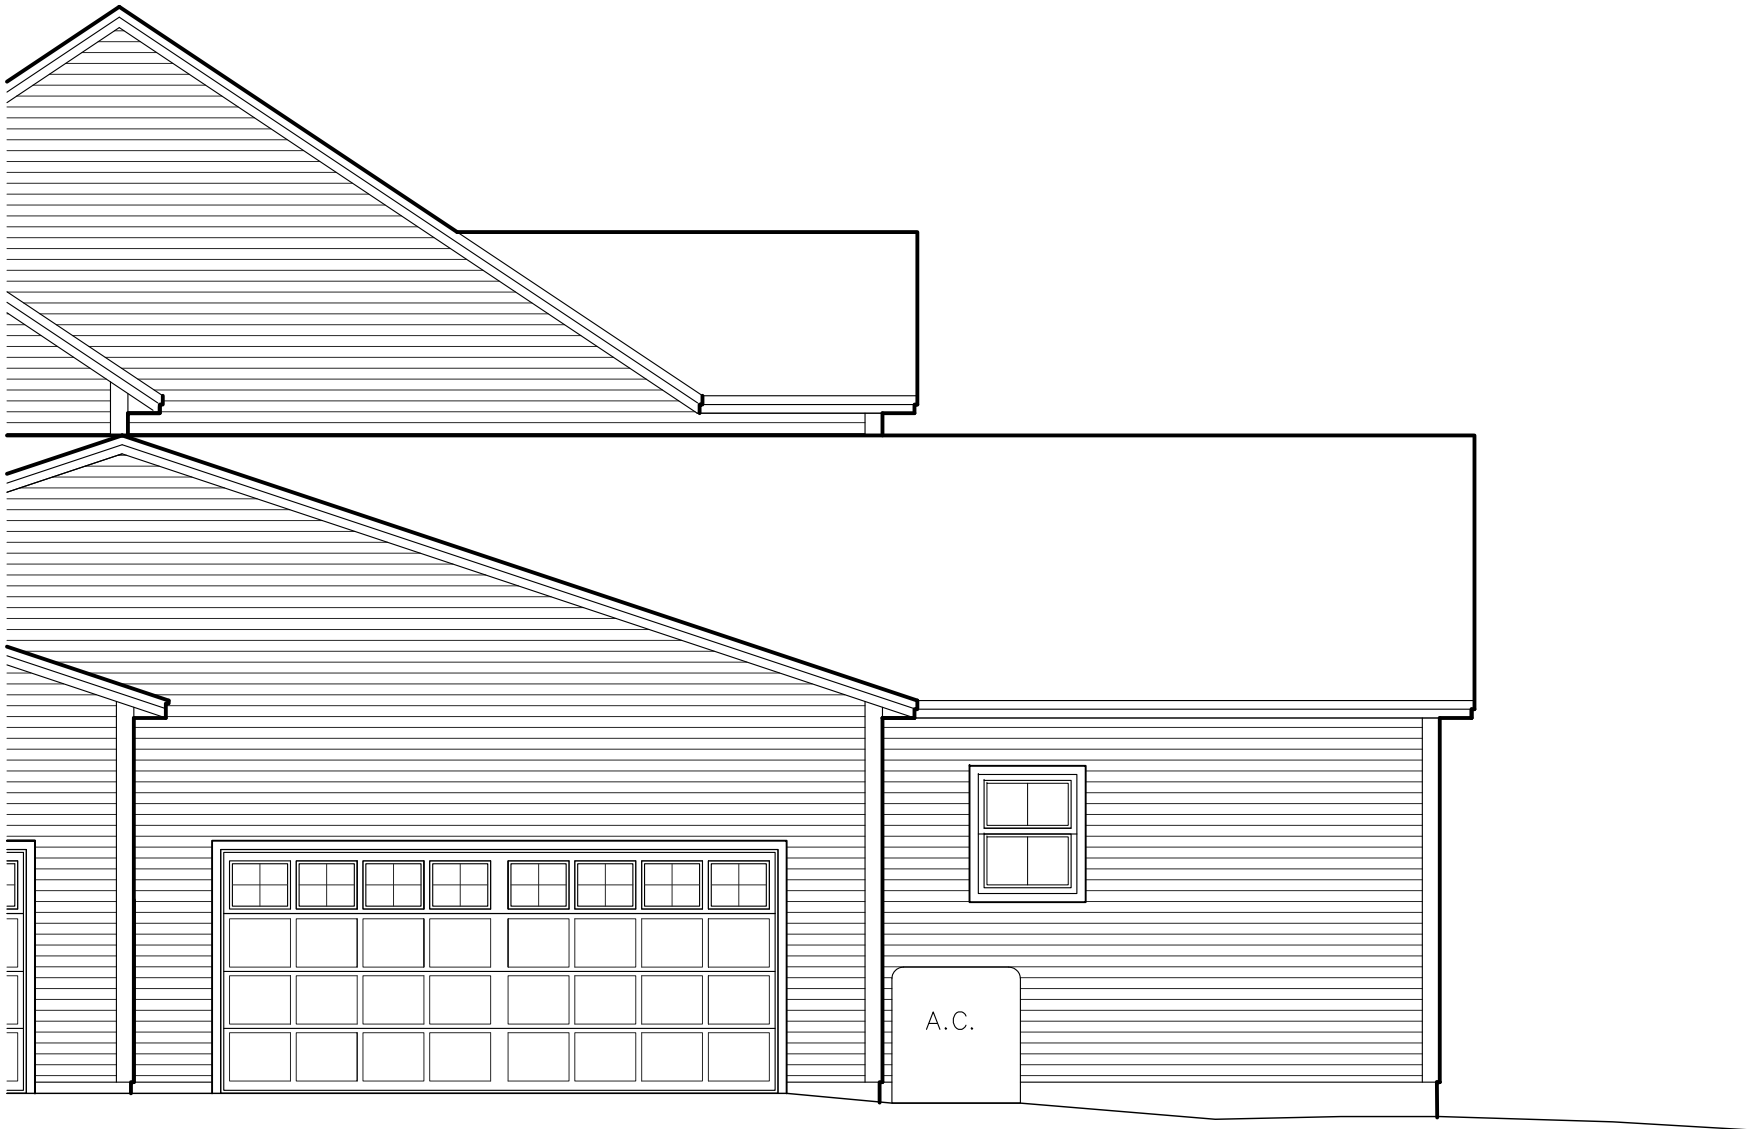

○ REAR ELEVATION
SCALE: 1/8" = 1'-0"

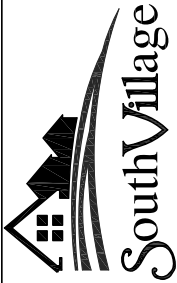

SV 112 - LEFT
ELEVATIONS

Phone: 802-861-7600

Burlington, Vermont

WWW.SOUTHVILLAGE.COM

REV.
04/09/21
04/12/21



1037 HINESBURG ROAD / SUITE A / S. BURLINGTON, VT 05403

DATE:

03/02/21

8



A.C.

○ LEFT ELEVATION
SCALE: 1/8" = 1'-0"




SV 112 - LEFT
ELEVATIONS

Phone: 802-861-7600

Burlington, Vermont

WWW.SOUTHVILLAGE.COM

REV.
04/09/21
04/14/21

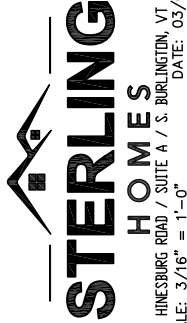

1037 HINESBURG ROAD / SUITE A / S. BURLINGTON, VT 05403
SCALE: 3/16" = 1'-0"