

○ FRONT ELEVATION
SCALE: 1/8" = 1'-0"



SV 112 - LEFT
ELEVATIONS


Phone: 802-861-7600

Burlington, Vermont

WWW.SOUTHVILLAGE.COM

Disclaimer: The floor plan shown is representative and not drawn to scale. Square footage calculations are approximate and do not include garages and porches. These plans are subject to revision without notice.


REV.
04/09/21

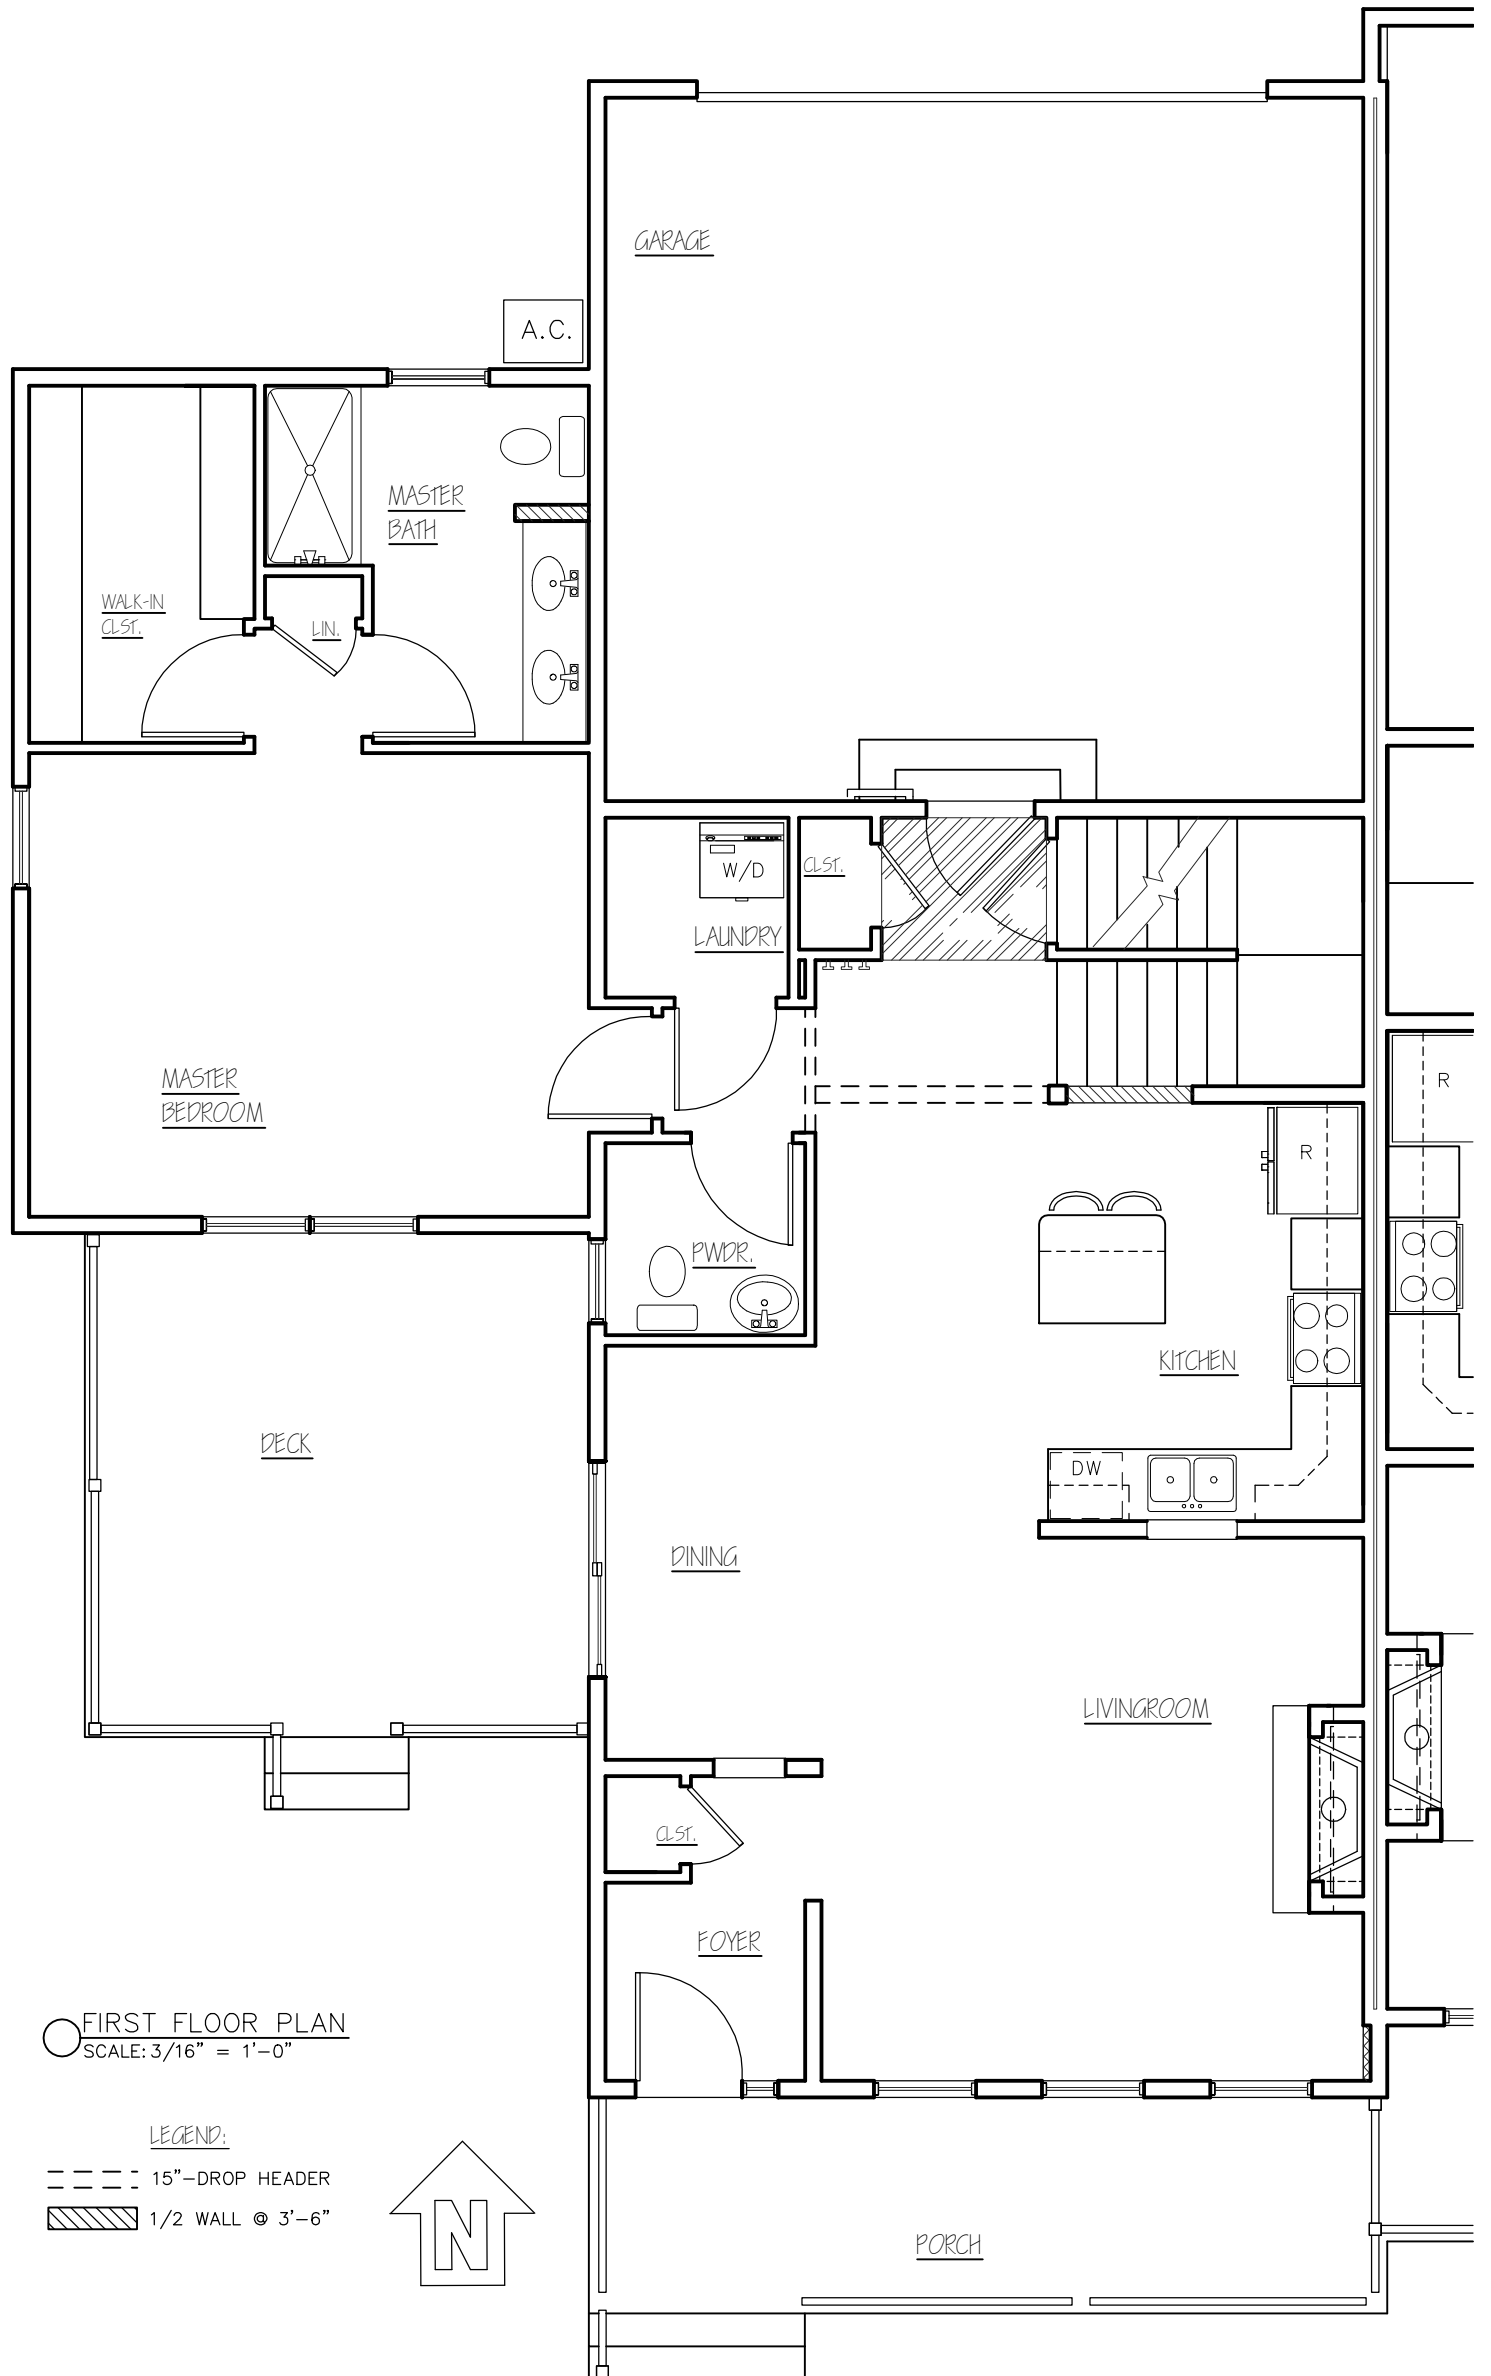

○ FIRST FLOOR PLAN
SCALE: 3/16" = 1'-0"

LEGEND:

- 15" - DROP HEADER
- ▨ 1/2 WALL @ 3'-6"

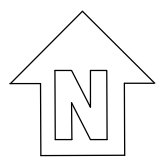

SV112 - LEFT
FLOORPLANS

Phone: 802-861-7600

Burlington, Vermont



Disclaimer: The floor plan shown is representative and not drawn to scale. Square footage calculations are approximate and do not include garages and porches. These plans are subject to revision without notice.

WWW.SOUTHVILLAGE.COM


REV.
04/09/21
04/14/21
06/25/21
07/02/21
08/02/21




1037 HINESBURG ROAD / SUITE A / S. BURLINGTON, VT 05403
SCALE: 3/16" = 1'-0" DATE: 03/02/21

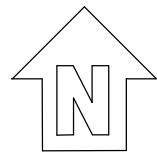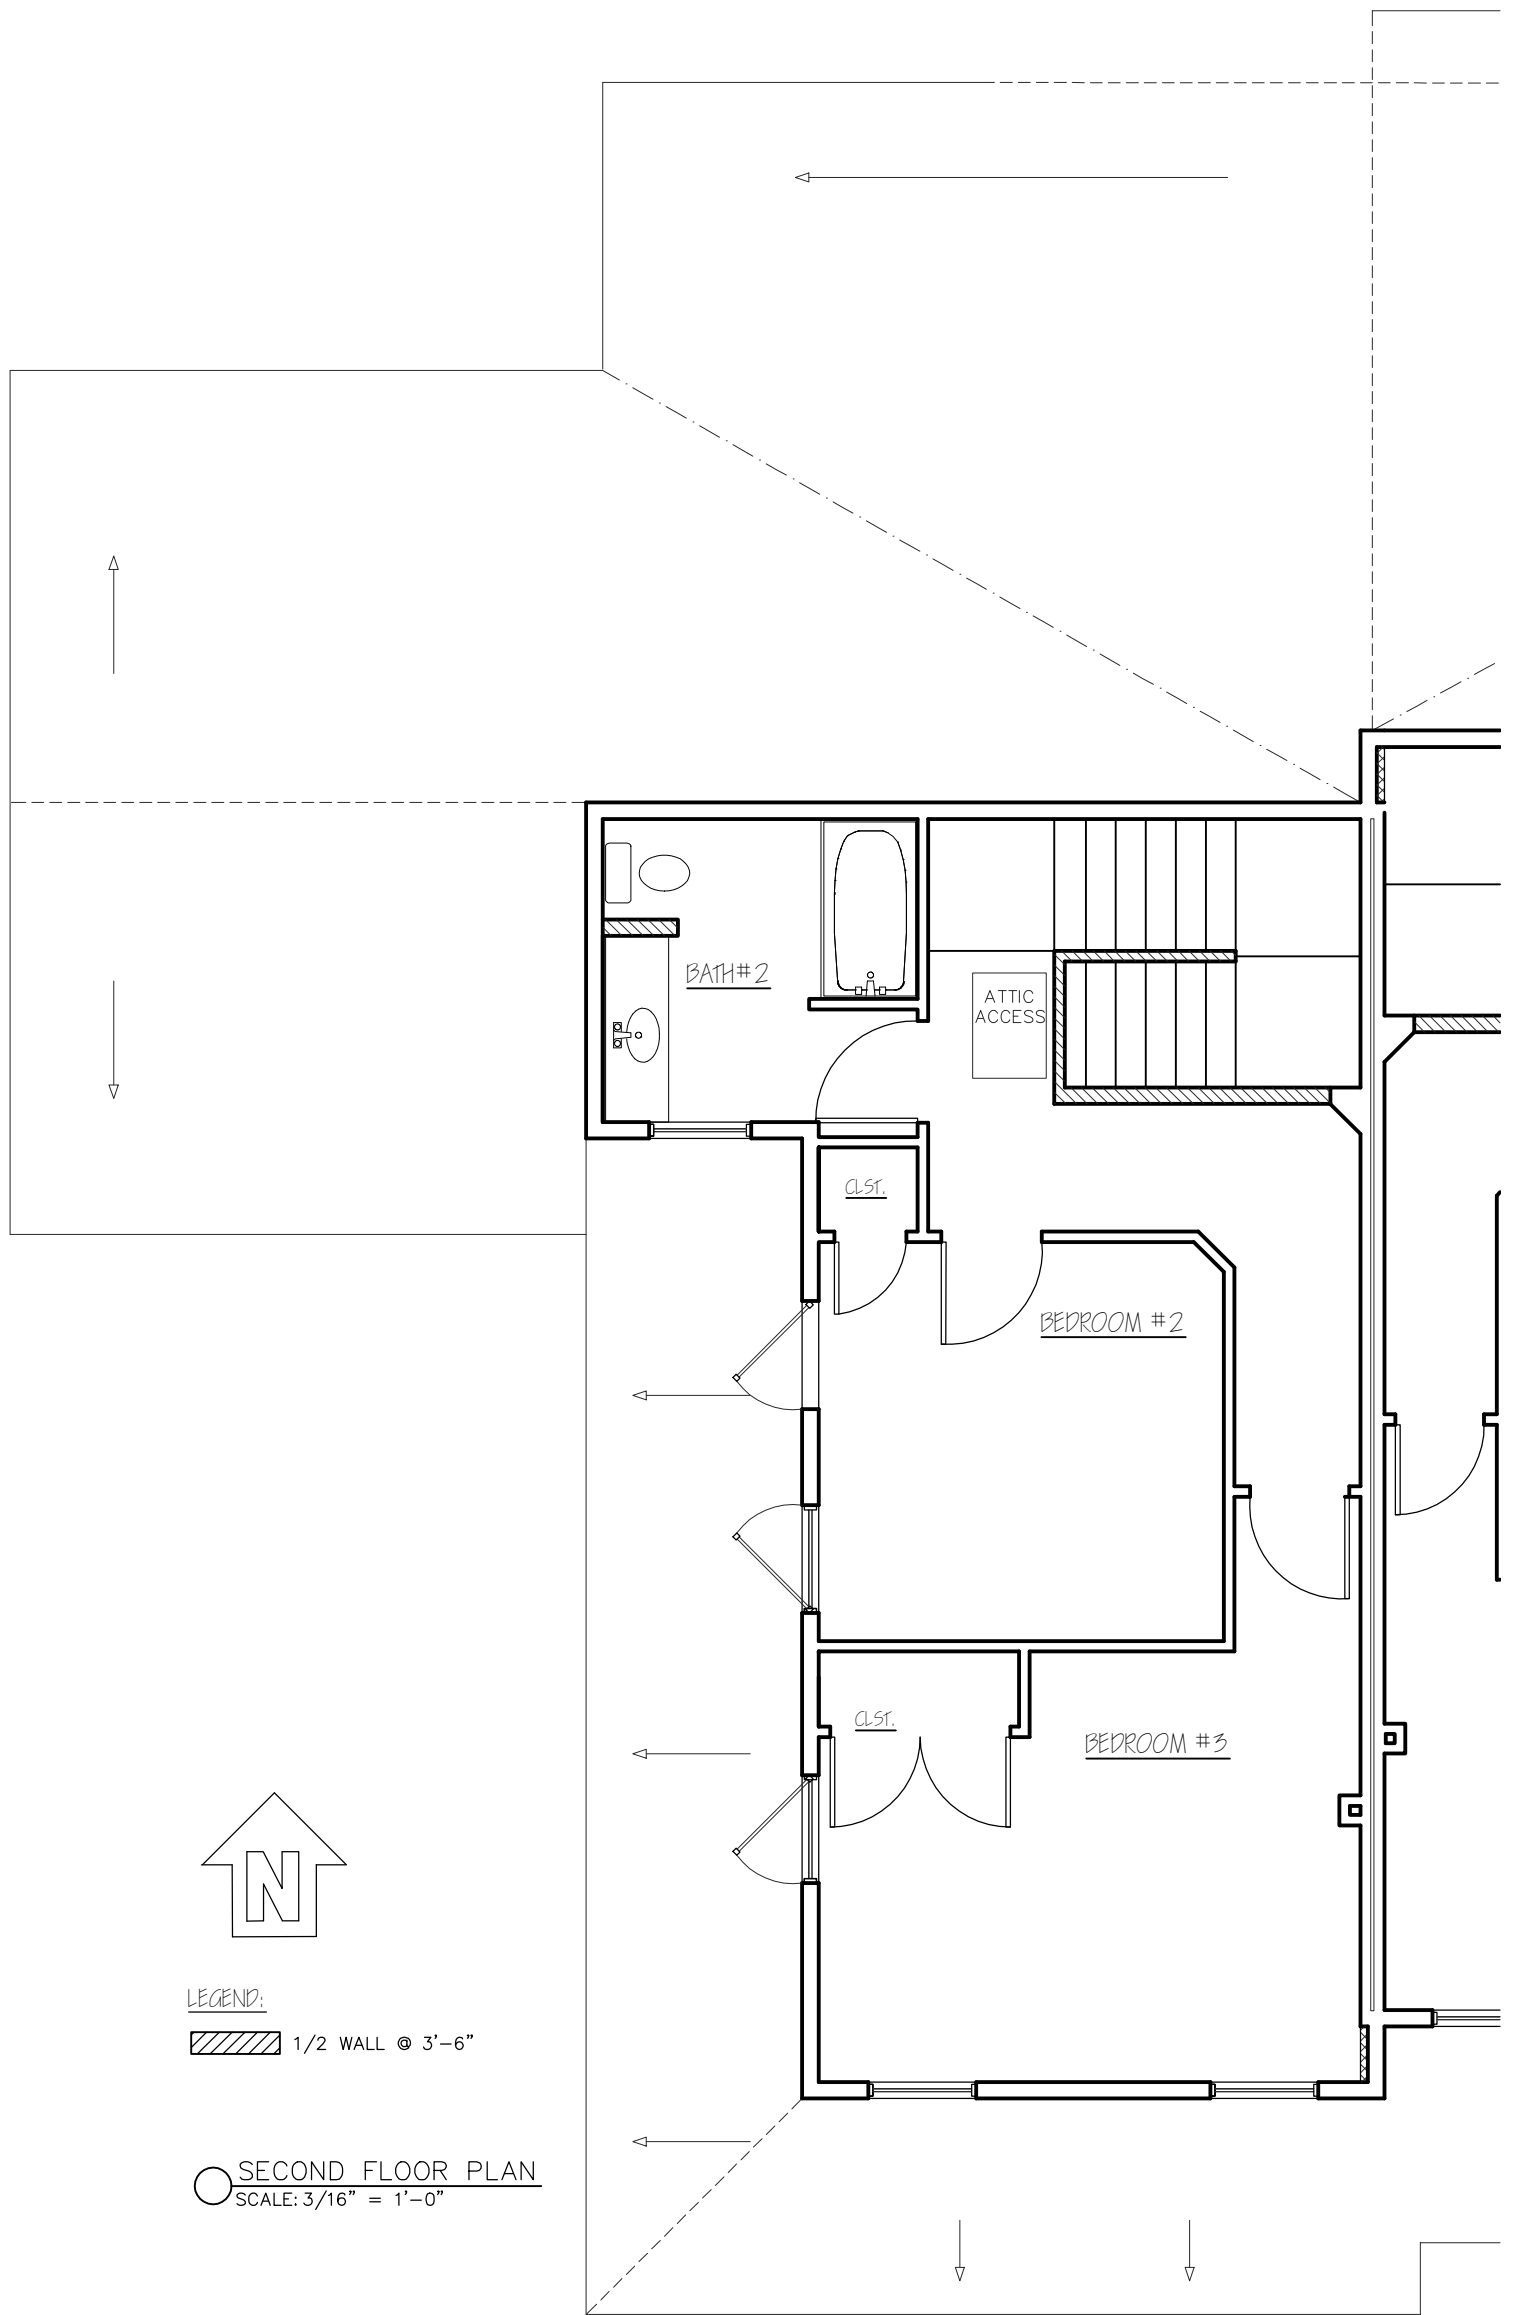

LEGEND:

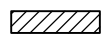 1/2 WALL @ 3'-6"

 SECOND FLOOR PLAN
SCALE: 3/16" = 1'-0"



SV112 - LEFT
FLOORPLANS

Phone: 802-861-7600


Burlington, Vermont

WWW.SOUTHVILLAGE.COM

REV.
04/09/21
08/02/21




1037 HINESBURG ROAD / SUITE A / S. BURLINGTON, VT 05403
SCALE: 3/16" = 1'-0" DATE: 03/02/21

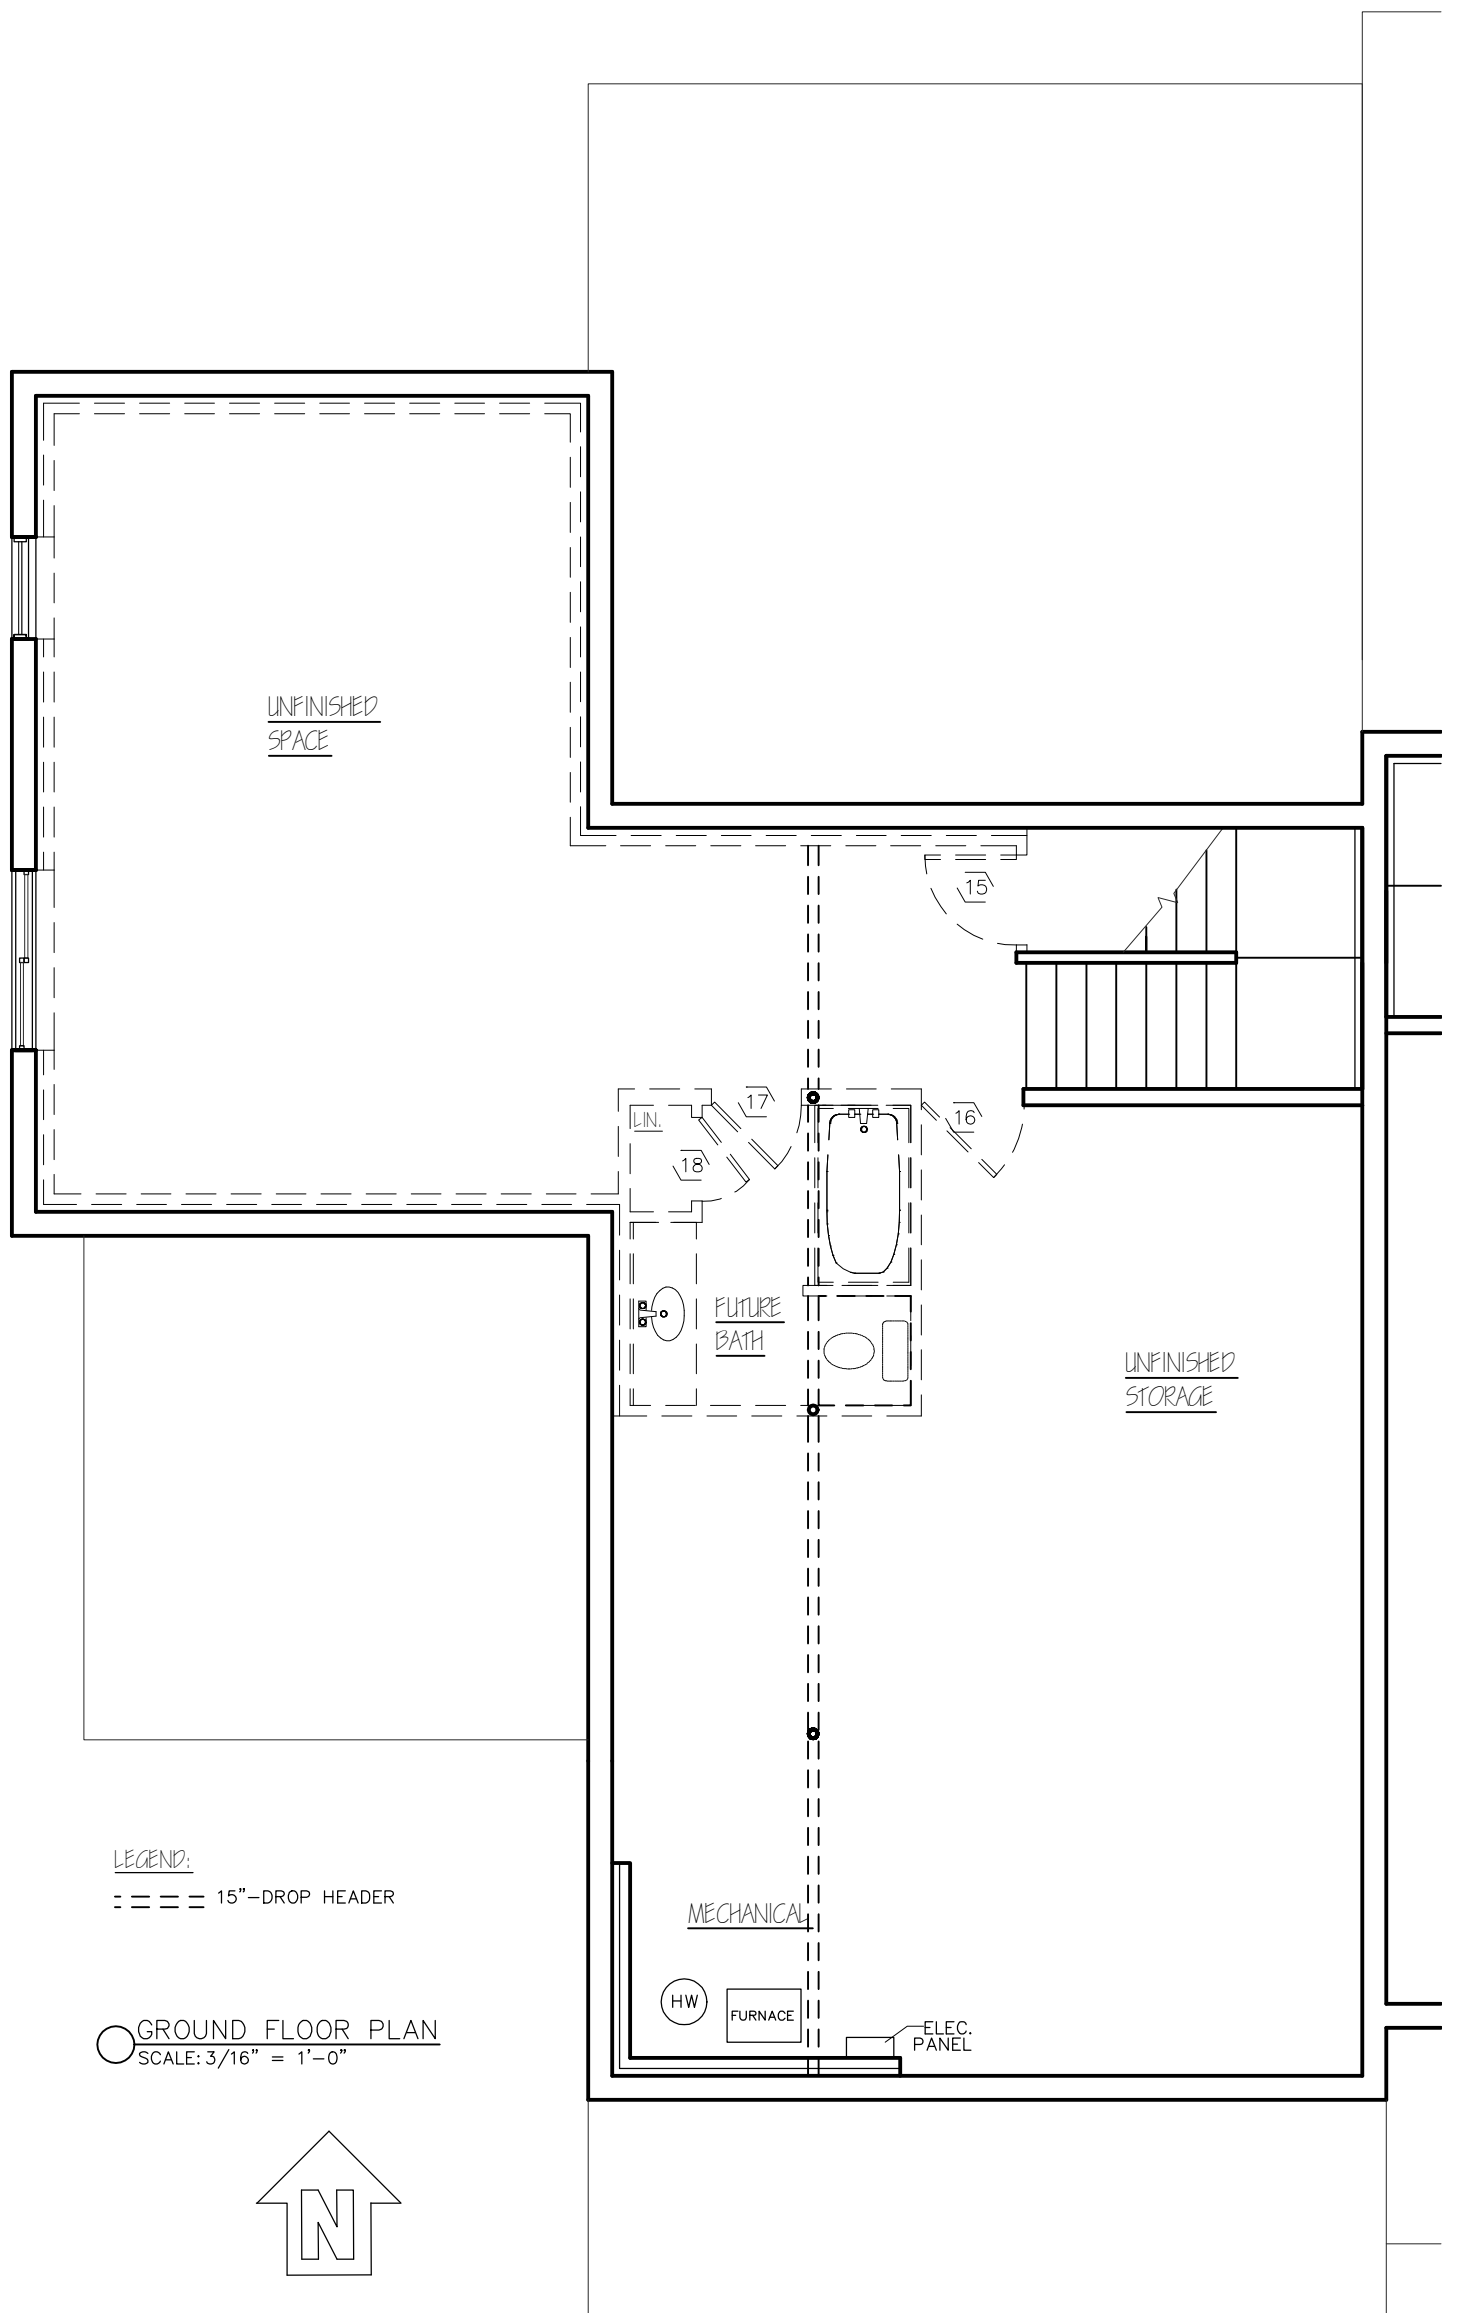

LEGEND:

--- 15" - DROP HEADER

○ GROUND FLOOR PLAN
SCALE: 3/16" = 1'-0"

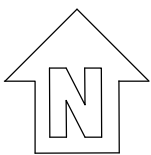

SV112 - LEFT
FLOORPLANS

Phone: 802-861-7600

Burlington, Vermont

WWW.SOUTHVILLAGE.COM

Disclaimer: The floor plan shown is representative and not drawn to scale. Square footage calculations are approximate and do not include garages and porches. These plans are subject to revision without notice.

REV.
04/09/21
06/22/21
08/02/21



1037 HINESBURG ROAD / SUITE A / S. BURLINGTON, VT 05403
SCALE: 3/16" = 1'-0" DATE: 03/02/21



RIGHT ELEVATION
SCALE: 1/8" = 1'-0"

REV.	04/09/21
------	----------


SV 112 - LEFT ELEVATIONS

Disclaimer: The floor plan shown is representative and not drawn to scale. Square footage calculations are approximate and do not include garages and porches. These plans are subject to revision without notice.


WWW.SOUTHVILLAGE.COM

Burlington, Vermont

Phone: 802-861-7600

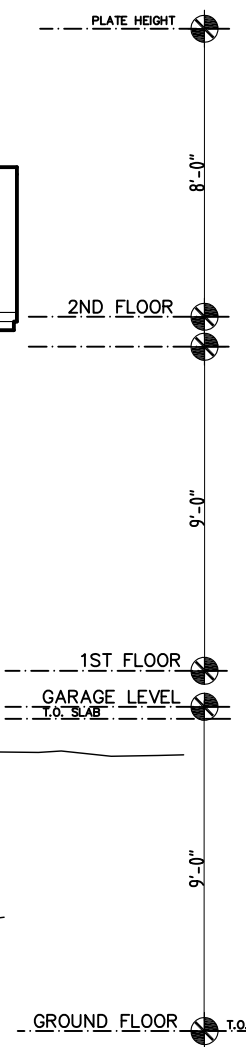

A.C.

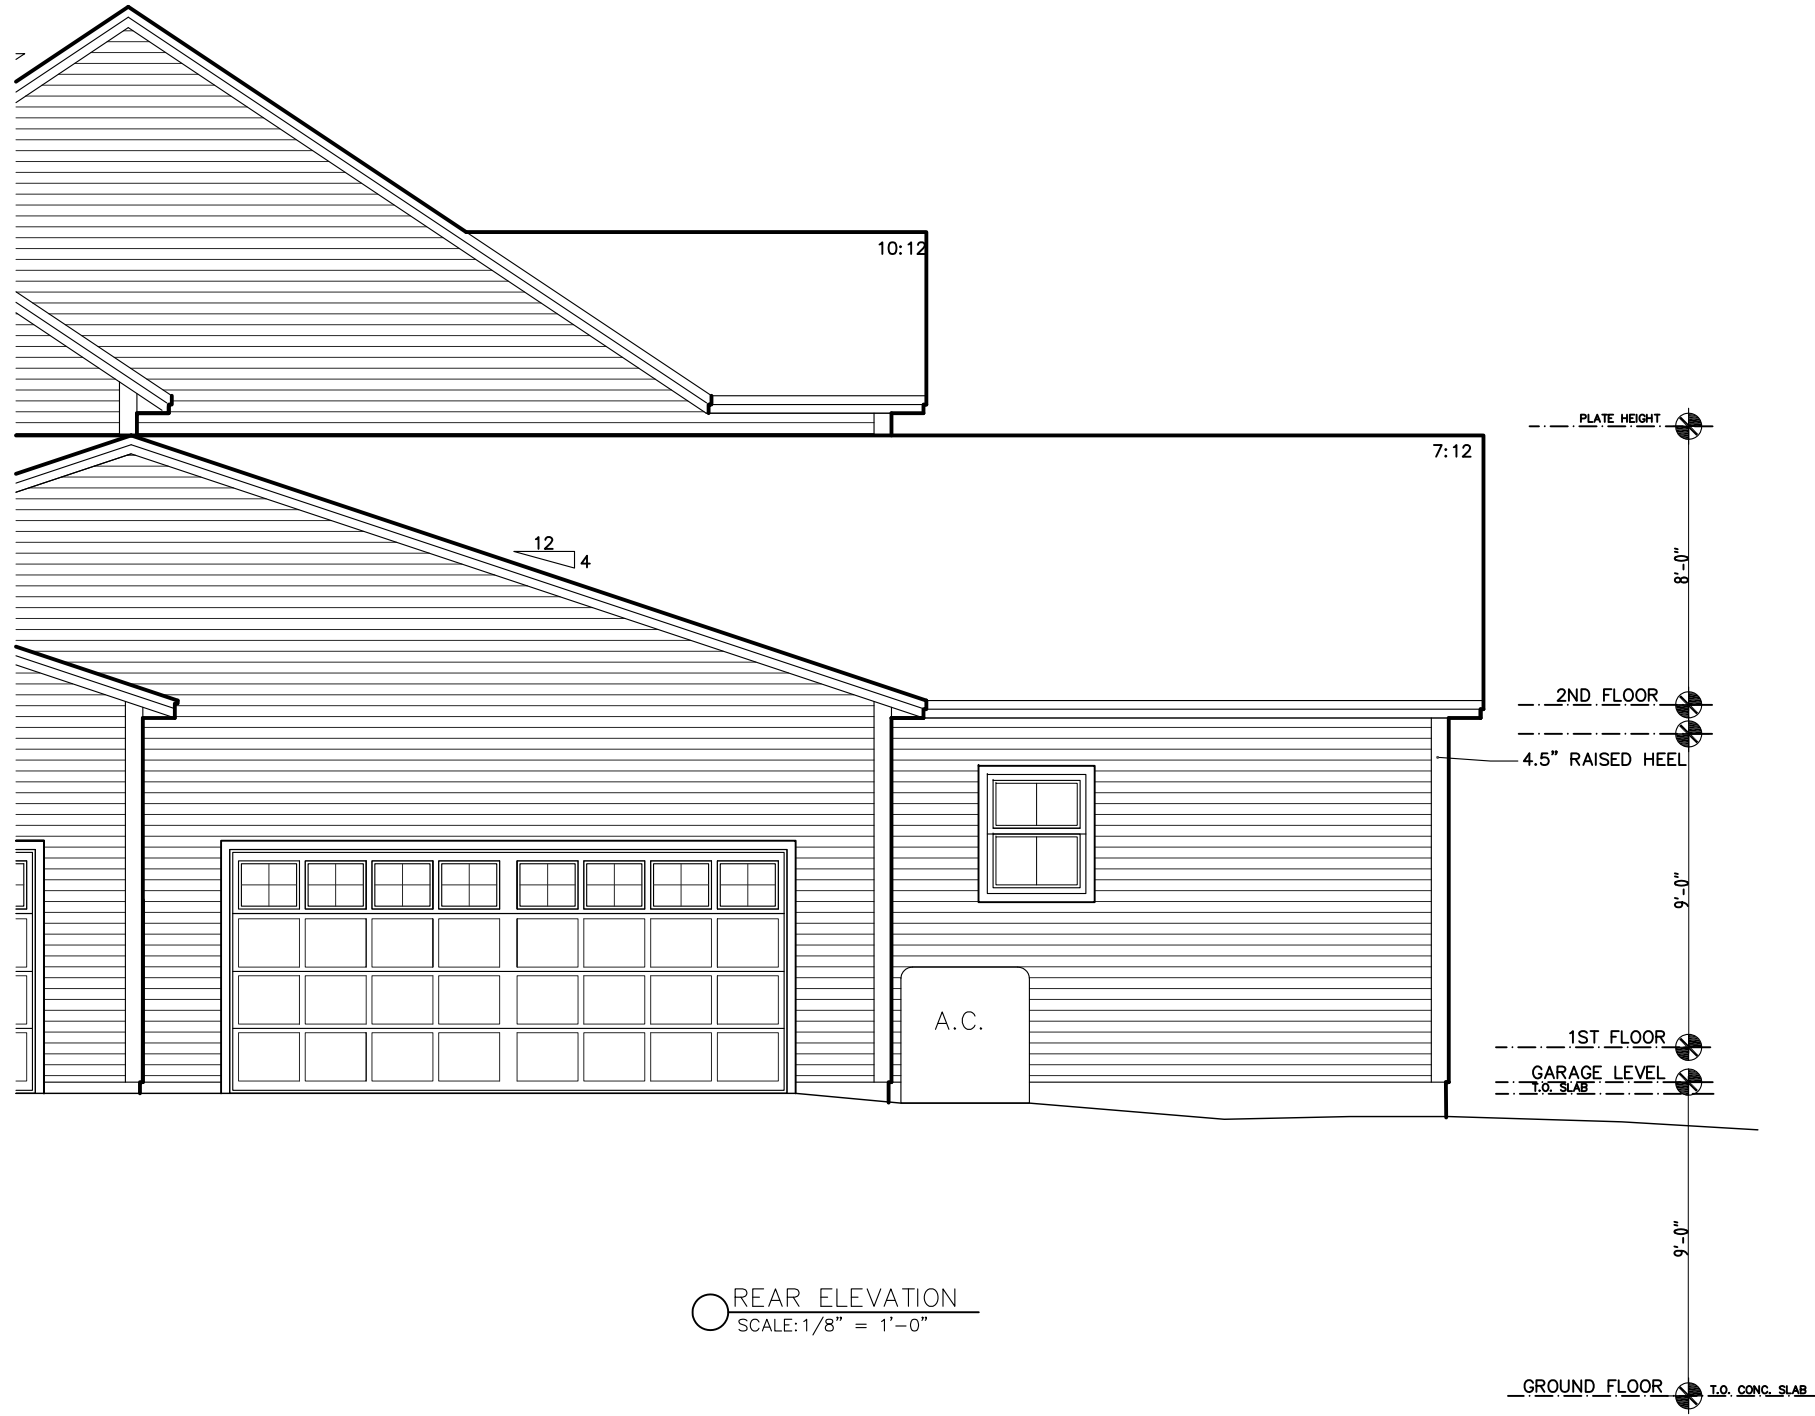

○ REAR ELEVATION
SCALE: 1/8" = 1'-0"



SV 112 - LEFT
ELEVATIONS

Phone: 802-861-7600

Burlington, Vermont

WWW.SOUTHVILLAGE.COM

Disclaimer: The floor plan shown is representative and not drawn to scale. Square footage calculations are approximate and do not include garages and porches. These plans are subject to revision without notice.

REV.	DATE
04/09/21	
04/12/21	



○ LEFT ELEVATION
SCALE: 1/8" = 1'-0"



Phone: 802-861-7600


Burlington, Vermont

SV 112 - LEFT
ELEVATIONS

WWW.SOUTHVILLAGE.COM

Disclaimer: The floor plan shown is representative and not drawn to scale. Square footage calculations are approximate and do not include garages and porches. These plans are subject to revision without notice.

REV. 04/09/21

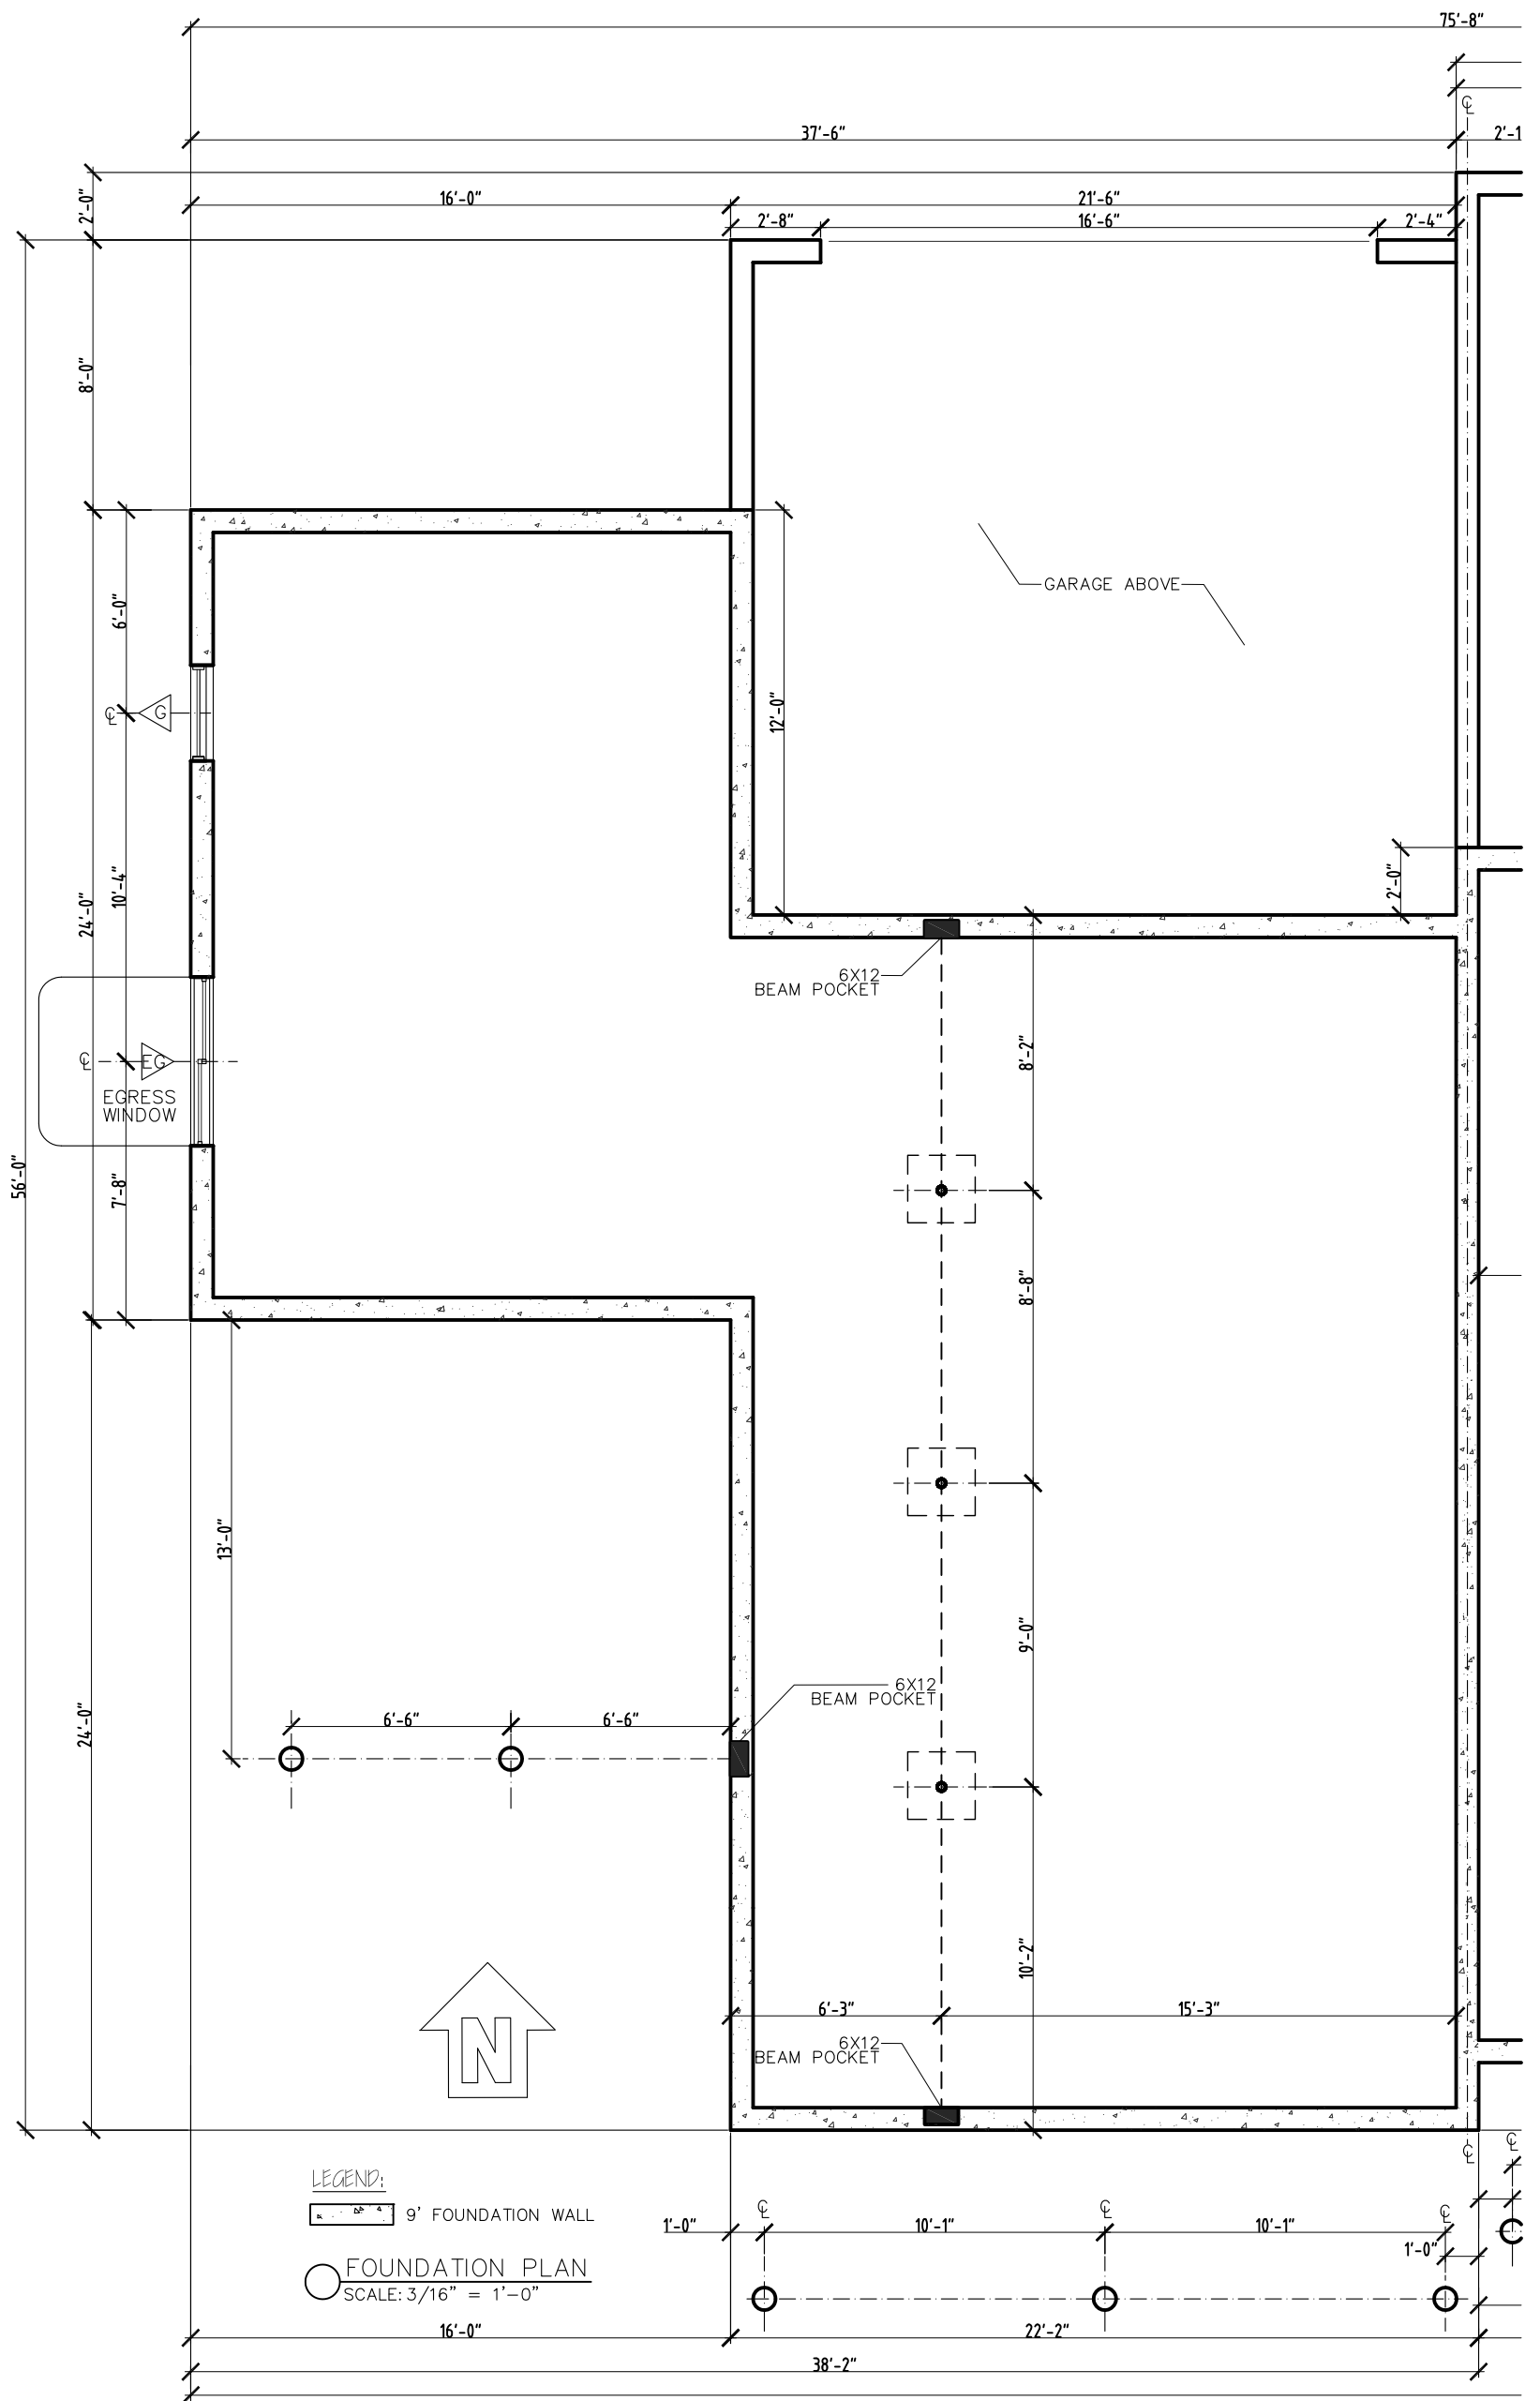

SV112 - LEFT
FLOORPLANS

Phone: 802-861-7600

Burlington, Vermont

WWW.SOUTHVILLAGE.COM

Disclaimer: The floor plan shown is representative and not drawn to scale. Square footage calculations are approximate and do not include garages and porches. These plans are subject to revision without notice.

REV
04/09/21



1037 HINESBURG ROAD / SUITE A / S. BURLINGTON, VT 05403
SCALE: 3/16" = 1'-0" DATE: 03/02/21