

○ FRONT ELEVATION
SCALE: 1/8" = 1'-0"



SV 112 - RIGHT
ELEVATIONS

Phone: 802-861-7600

Burlington, Vermont


WWW.SOUTHVILLAGE.COM

Disclaimer: The floor plan shown is representative and not drawn to scale. Square footage calculations are approximate and do not include garages and porches. These plans are subject to revision without notice.

REV.
04/09/21



1037 HINESBURG ROAD / SUITE A / S. BURLINGTON, VT 05403
SCALE: 3/16" = 1'-0" DATE: 03/02/21

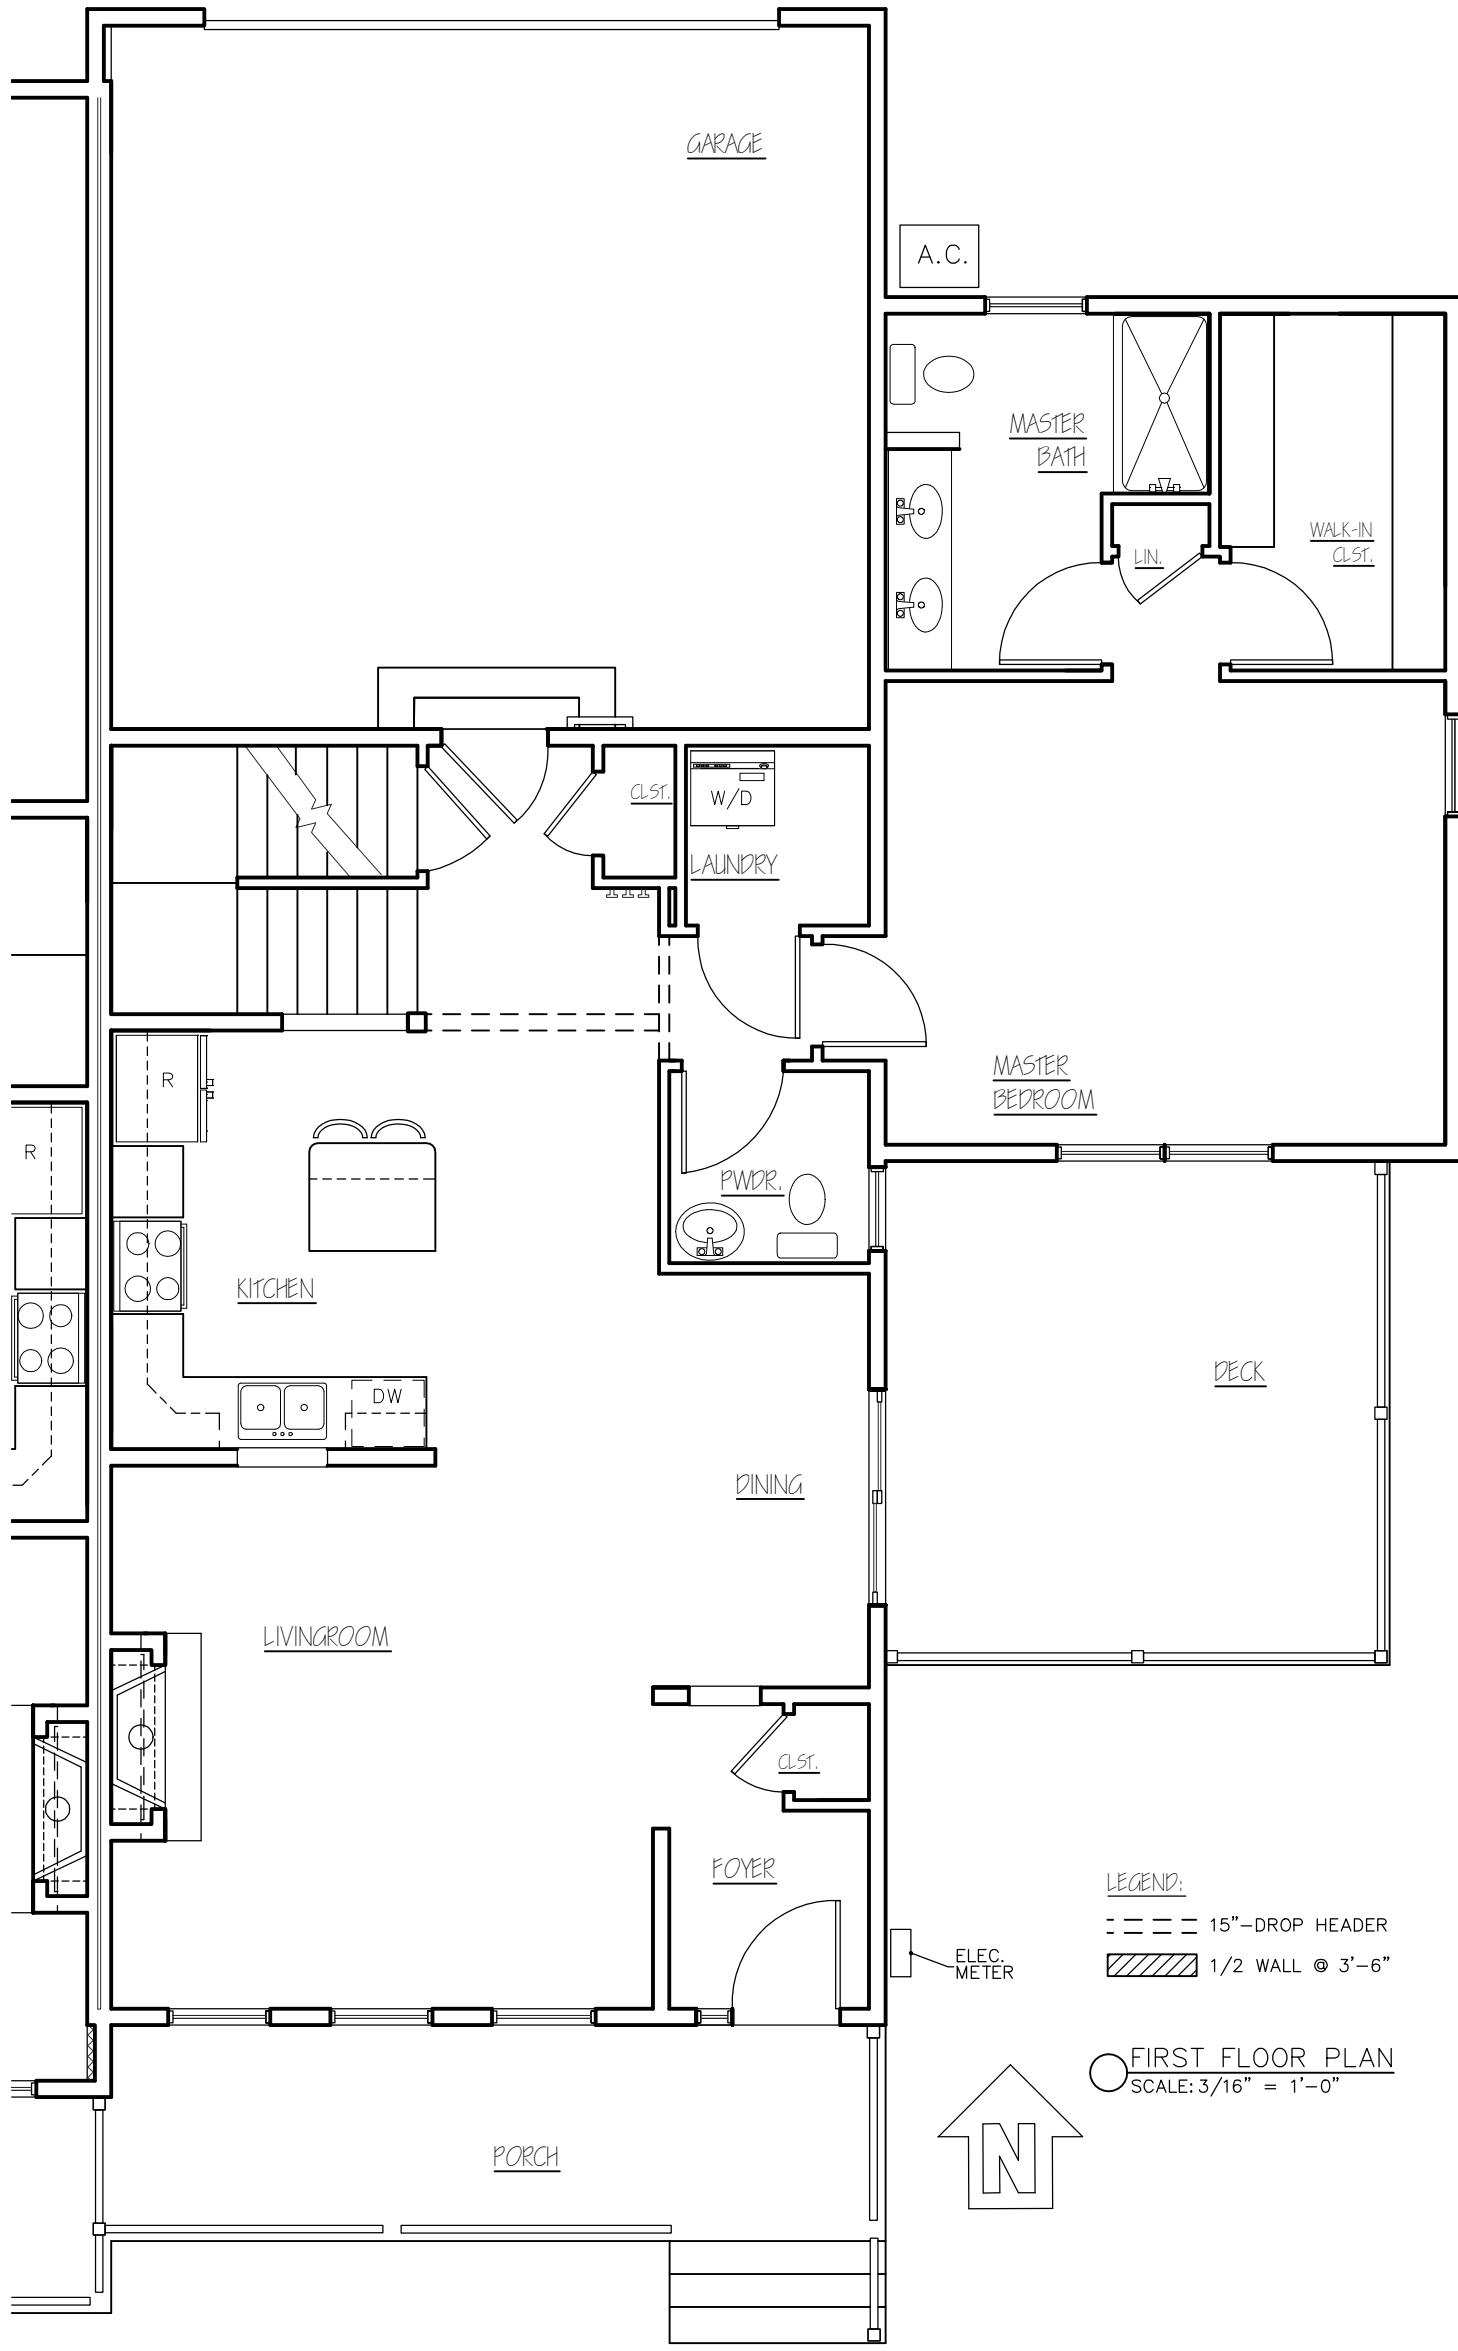

SV112 - RIGHT
FLOORPLANS

Phone: 802-861-7600

Burlington, Vermont



Disclaimer: The floor plan shown is representative and not drawn to scale. Square footage calculations are approximate and do not include garages and porches. These plans are subject to revision without notice.



WWW.SOUTHVILLAGE.COM

REV.
04/09/21
04/14/21
06/25/21
07/02/21
08/02/21

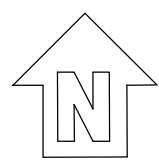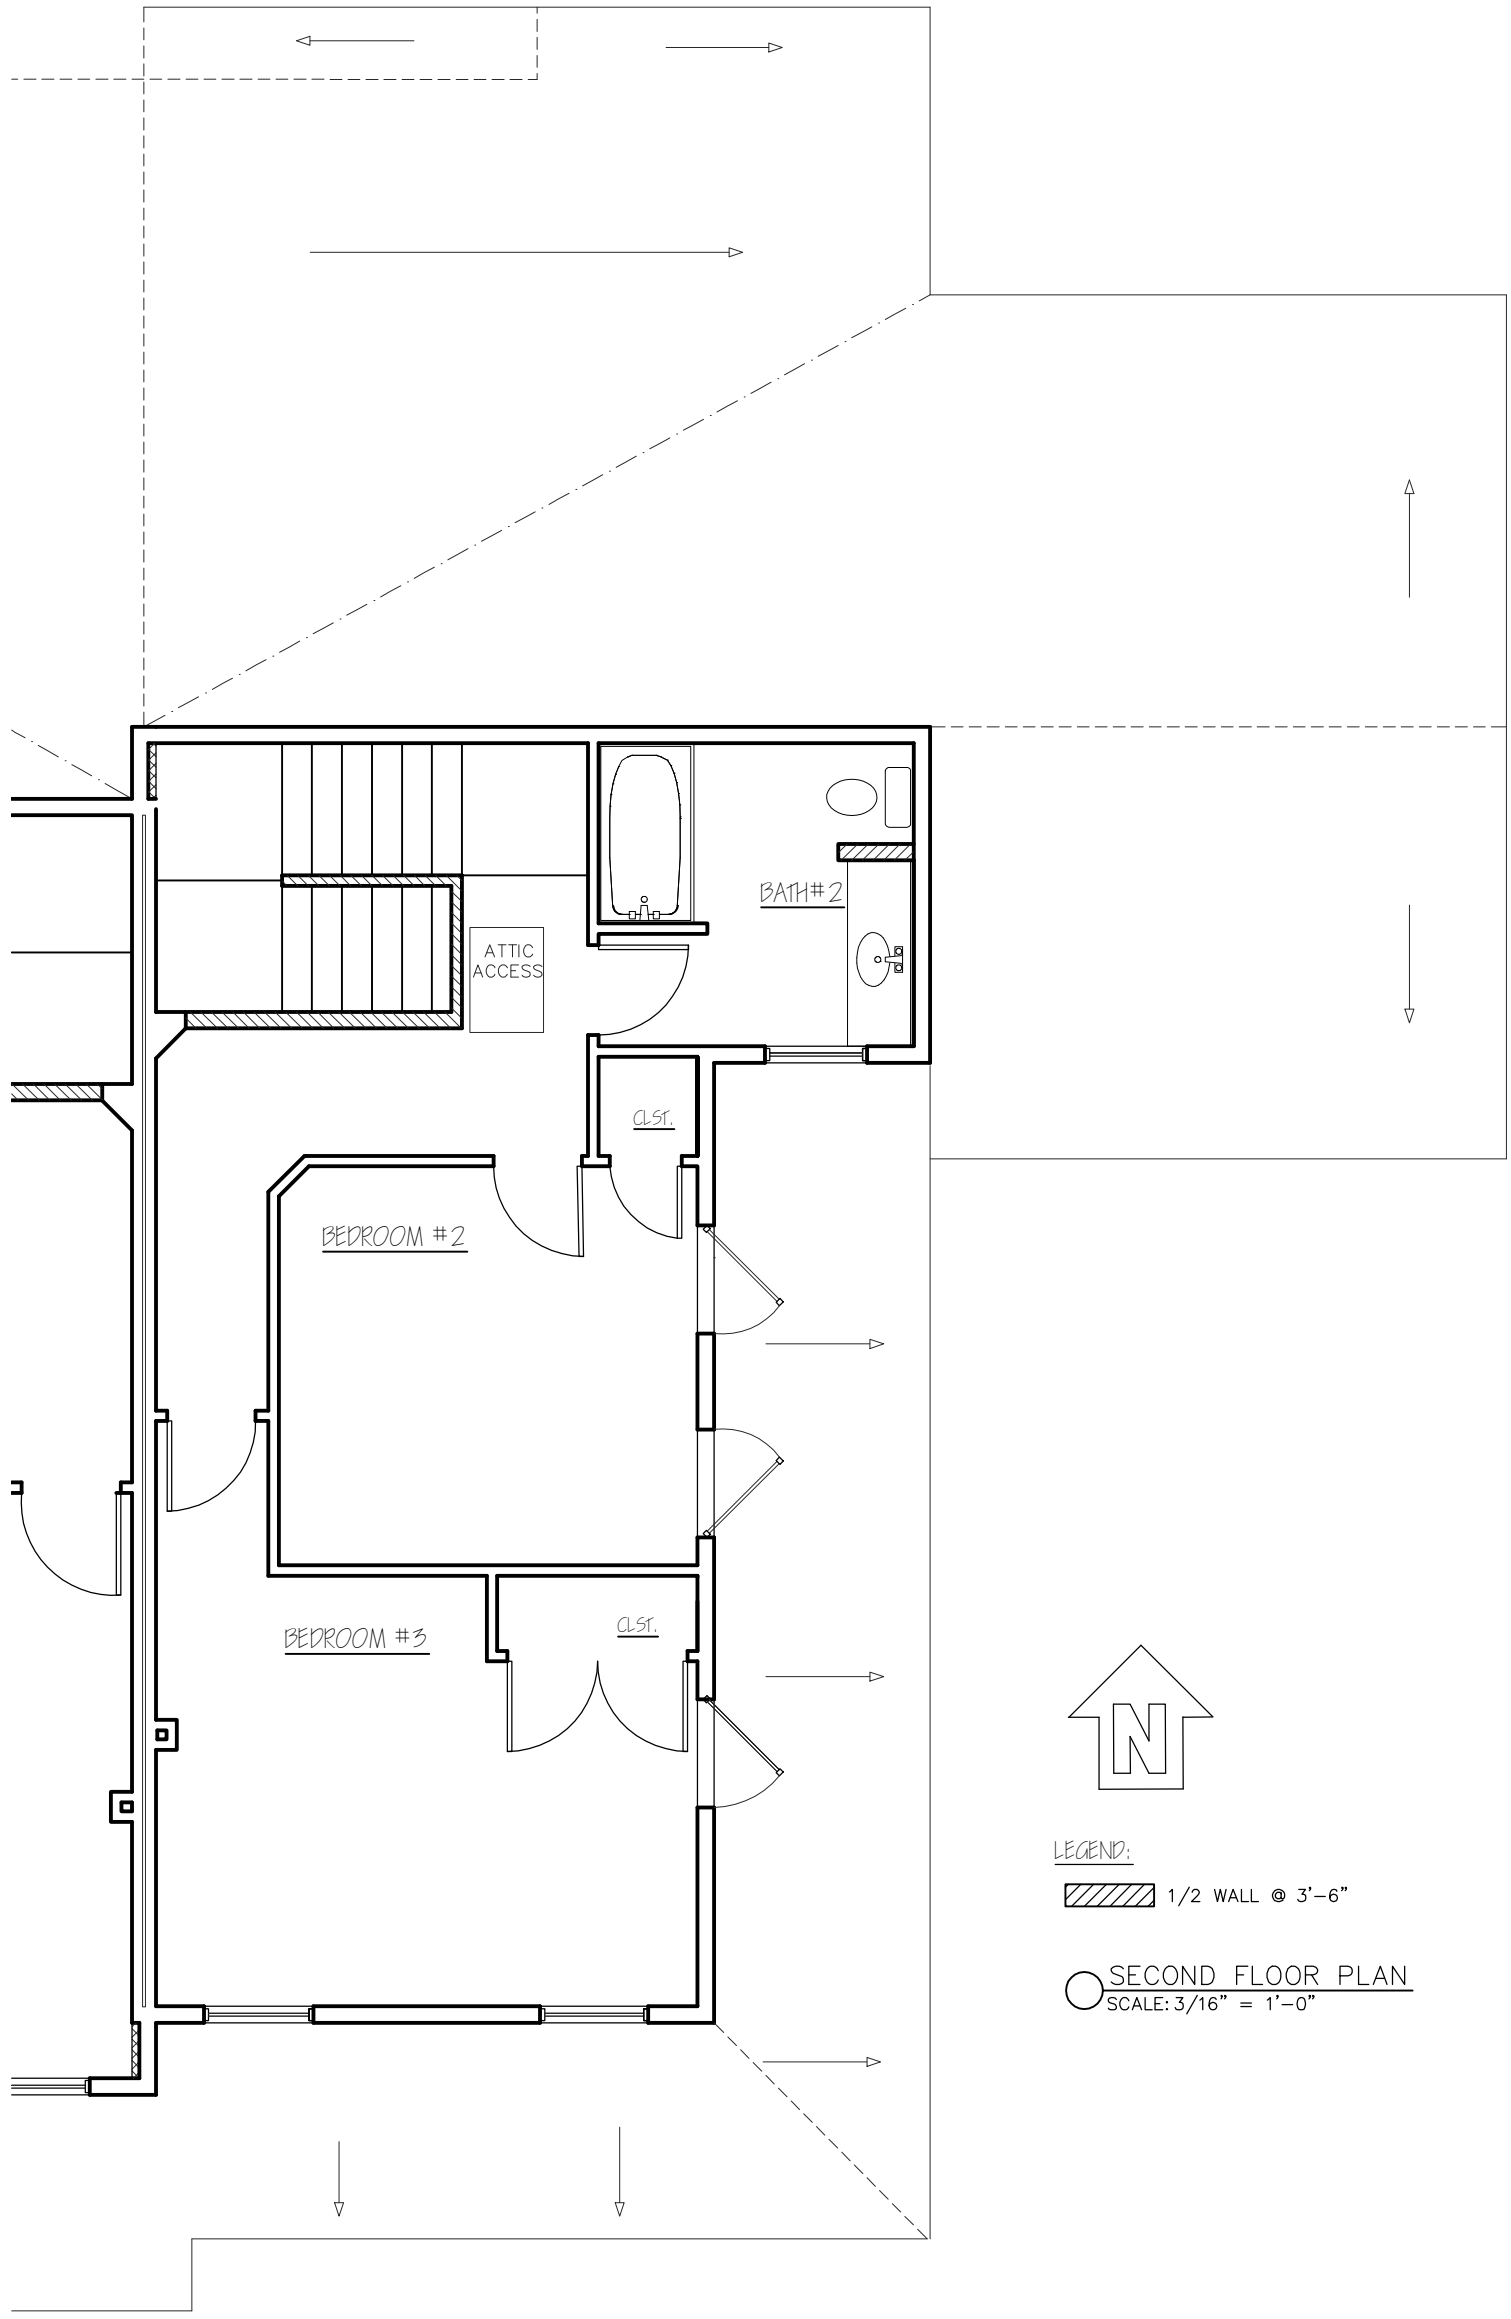

1037 HINESBURG ROAD / SUITE A / S. BURLINGTON, VT 05403
SCALE: 3/16" = 1'-0" DATE: 03/02/21



LEGEND:
 1/2 WALL @ 3'-6"
 SECOND FLOOR PLAN
 SCALE: 3/16" = 1'-0"



SV112 - RIGHT
 FLOORPLANS

Phone: 802-861-7600

Burlington, Vermont


WWW.SOUTHVILLAGE.COM

Disclaimer: The floor plan shown is representative and not drawn to scale. Square footage calculations are approximate and do not include garages and porches. These plans are subject to revision without notice.

REV.	
04/09/21	
08/02/21	



1037 HINESBURG ROAD / SUITE A / S. BURLINGTON, VT 05403
 SCALE: 3/16" = 1'-0" DATE: 03/02/21

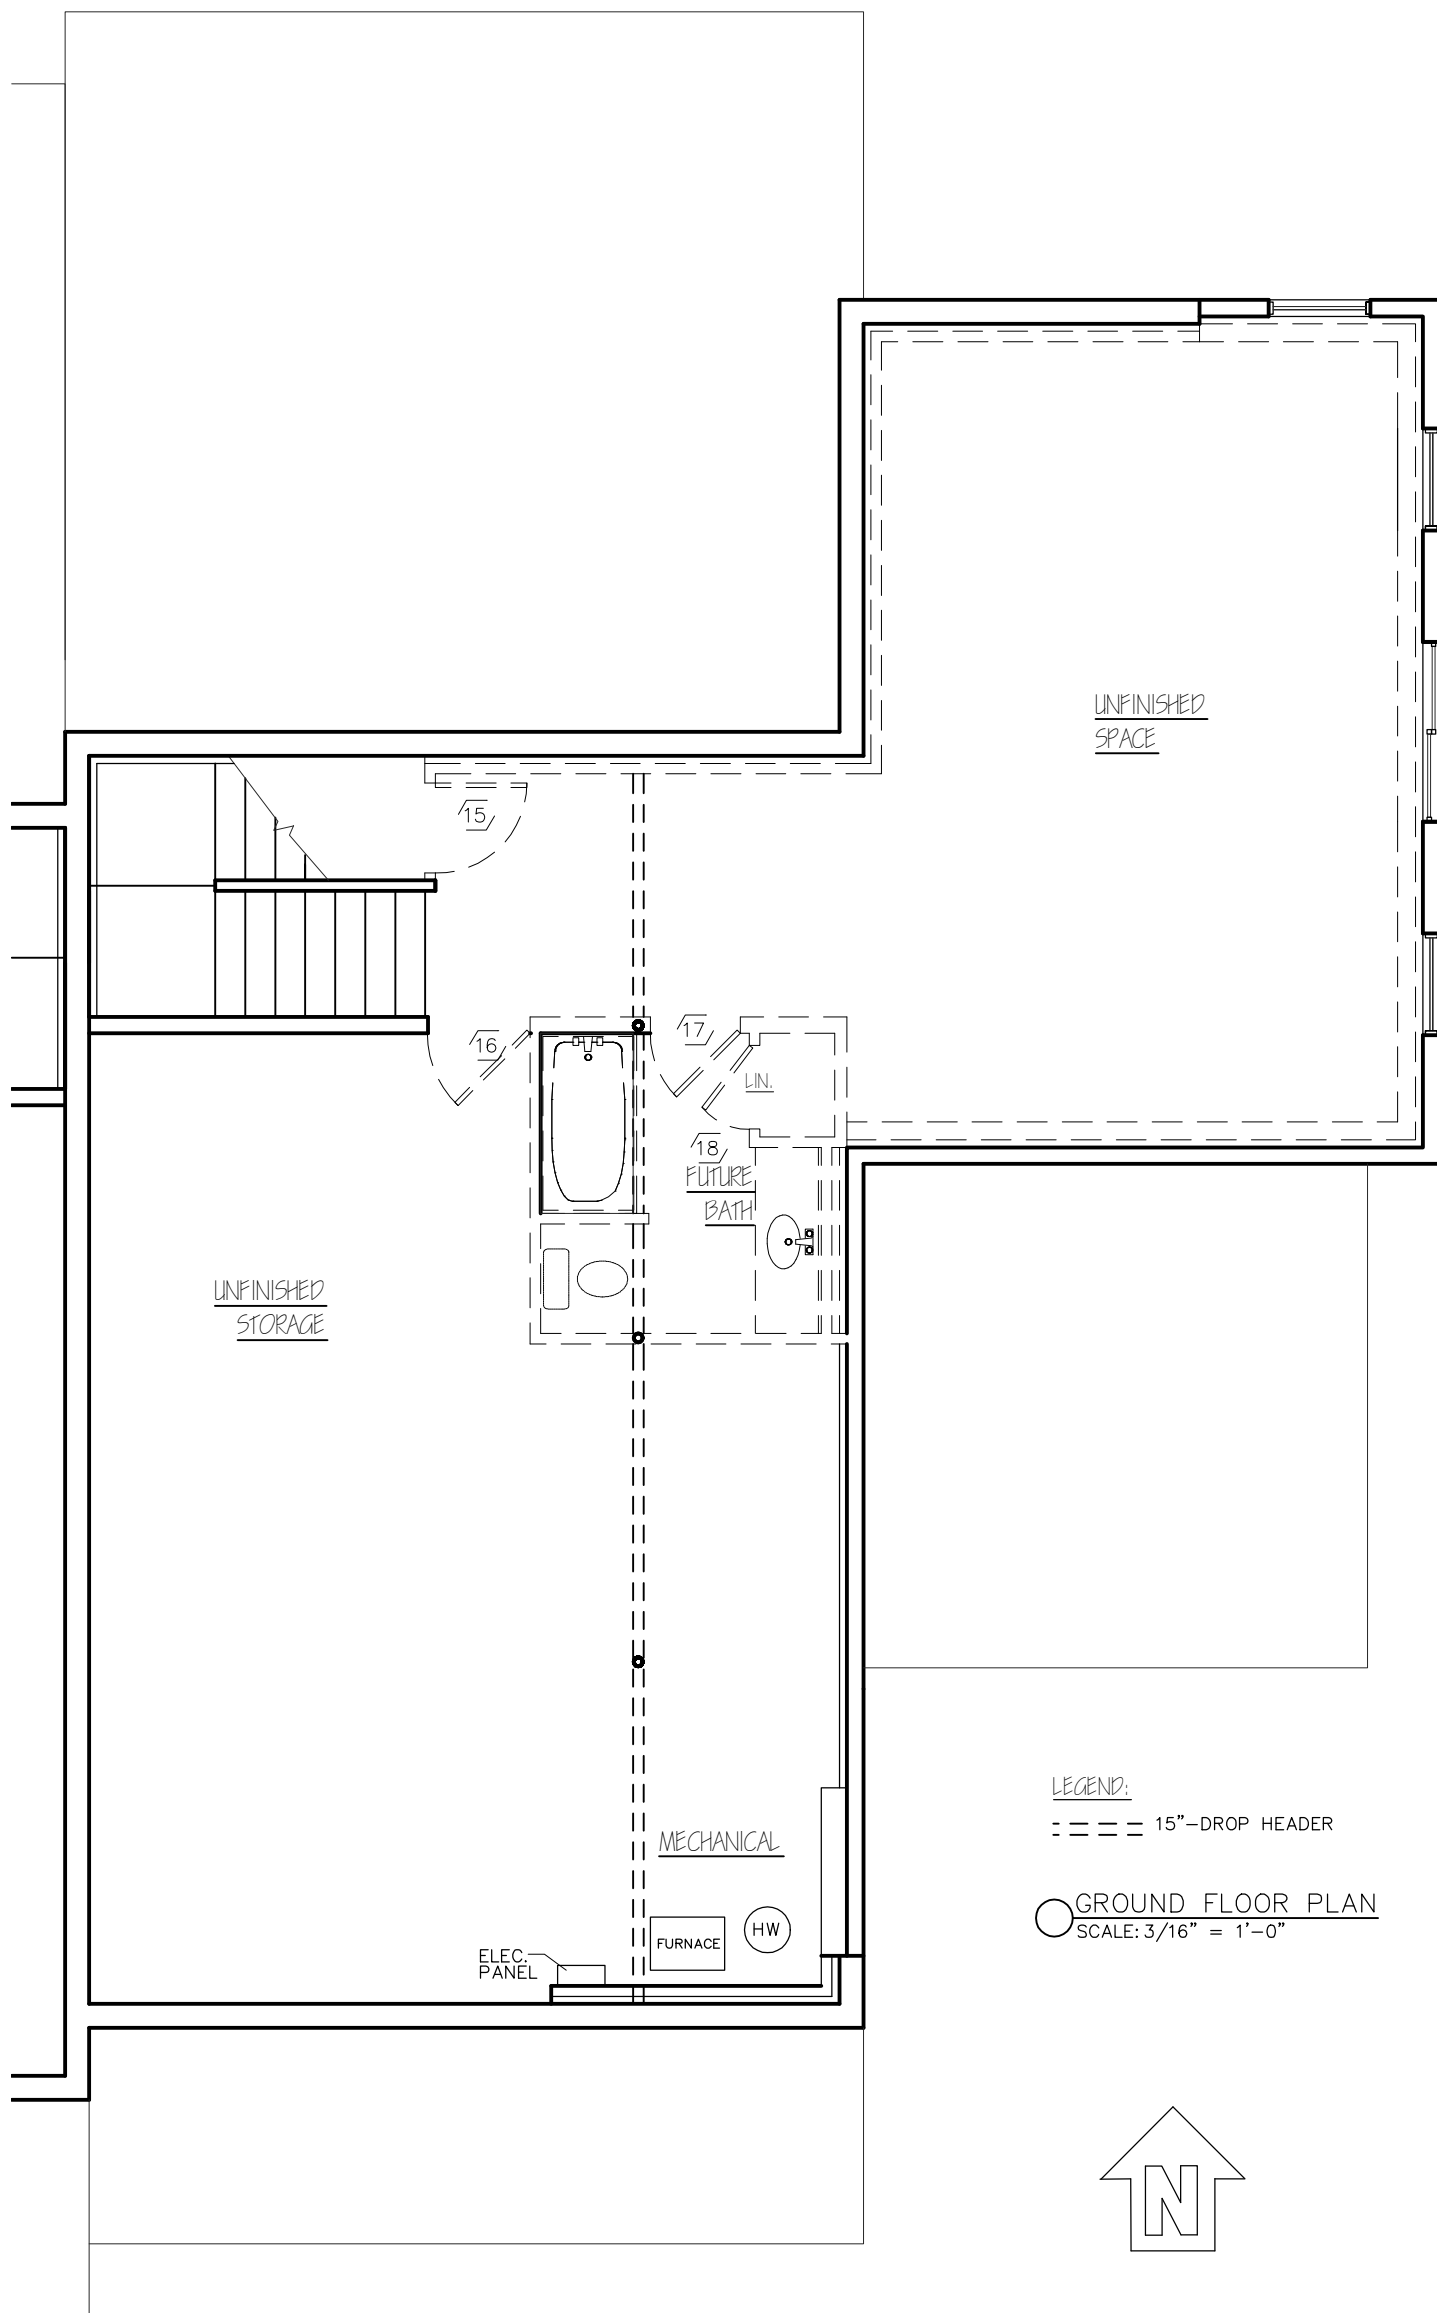

SV112 - RIGHT
FLOORPLANS

Phone: 802-861-7600

Burlington, Vermont

Disclaimer: The floor plan shown is representative and not drawn to scale. Square footage calculations are approximate and do not include garages and porches. These plans are subject to revision without notice.

WWW.SOUTHVILLAGE.COM

REV.
04/09/21
06/22/21
08/02/21



1037 HINESBURG ROAD / SUITE A / S. BURLINGTON, VT 05403
SCALE: 3/16" = 1'-0" DATE: 03/02/21



RIGHT ELEVATION
SCALE: 1/8" = 1'-0"

REV.	04/09/21
------	----------


Disclaimer: The floor plan shown is representative and not drawn to scale. Square footage calculations are approximate and do not include garages and porches. These plans are subject to revision without notice.

WWW.SOUTHVILLAGE.COM


SV 112 - RIGHT ELEVATIONS

Burlington, Vermont

Phone: 802-861-7600

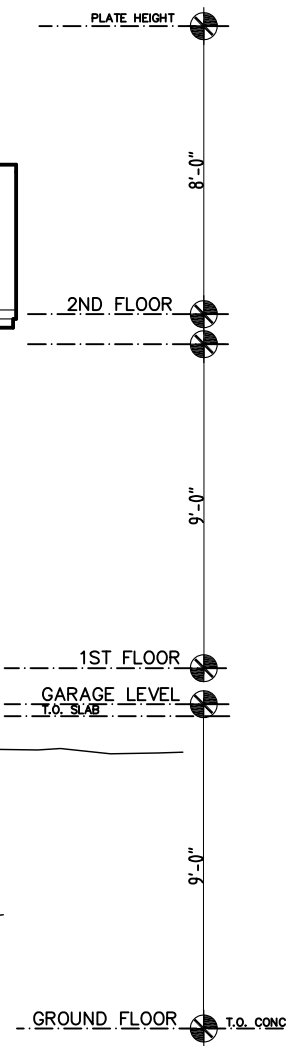

A.C.

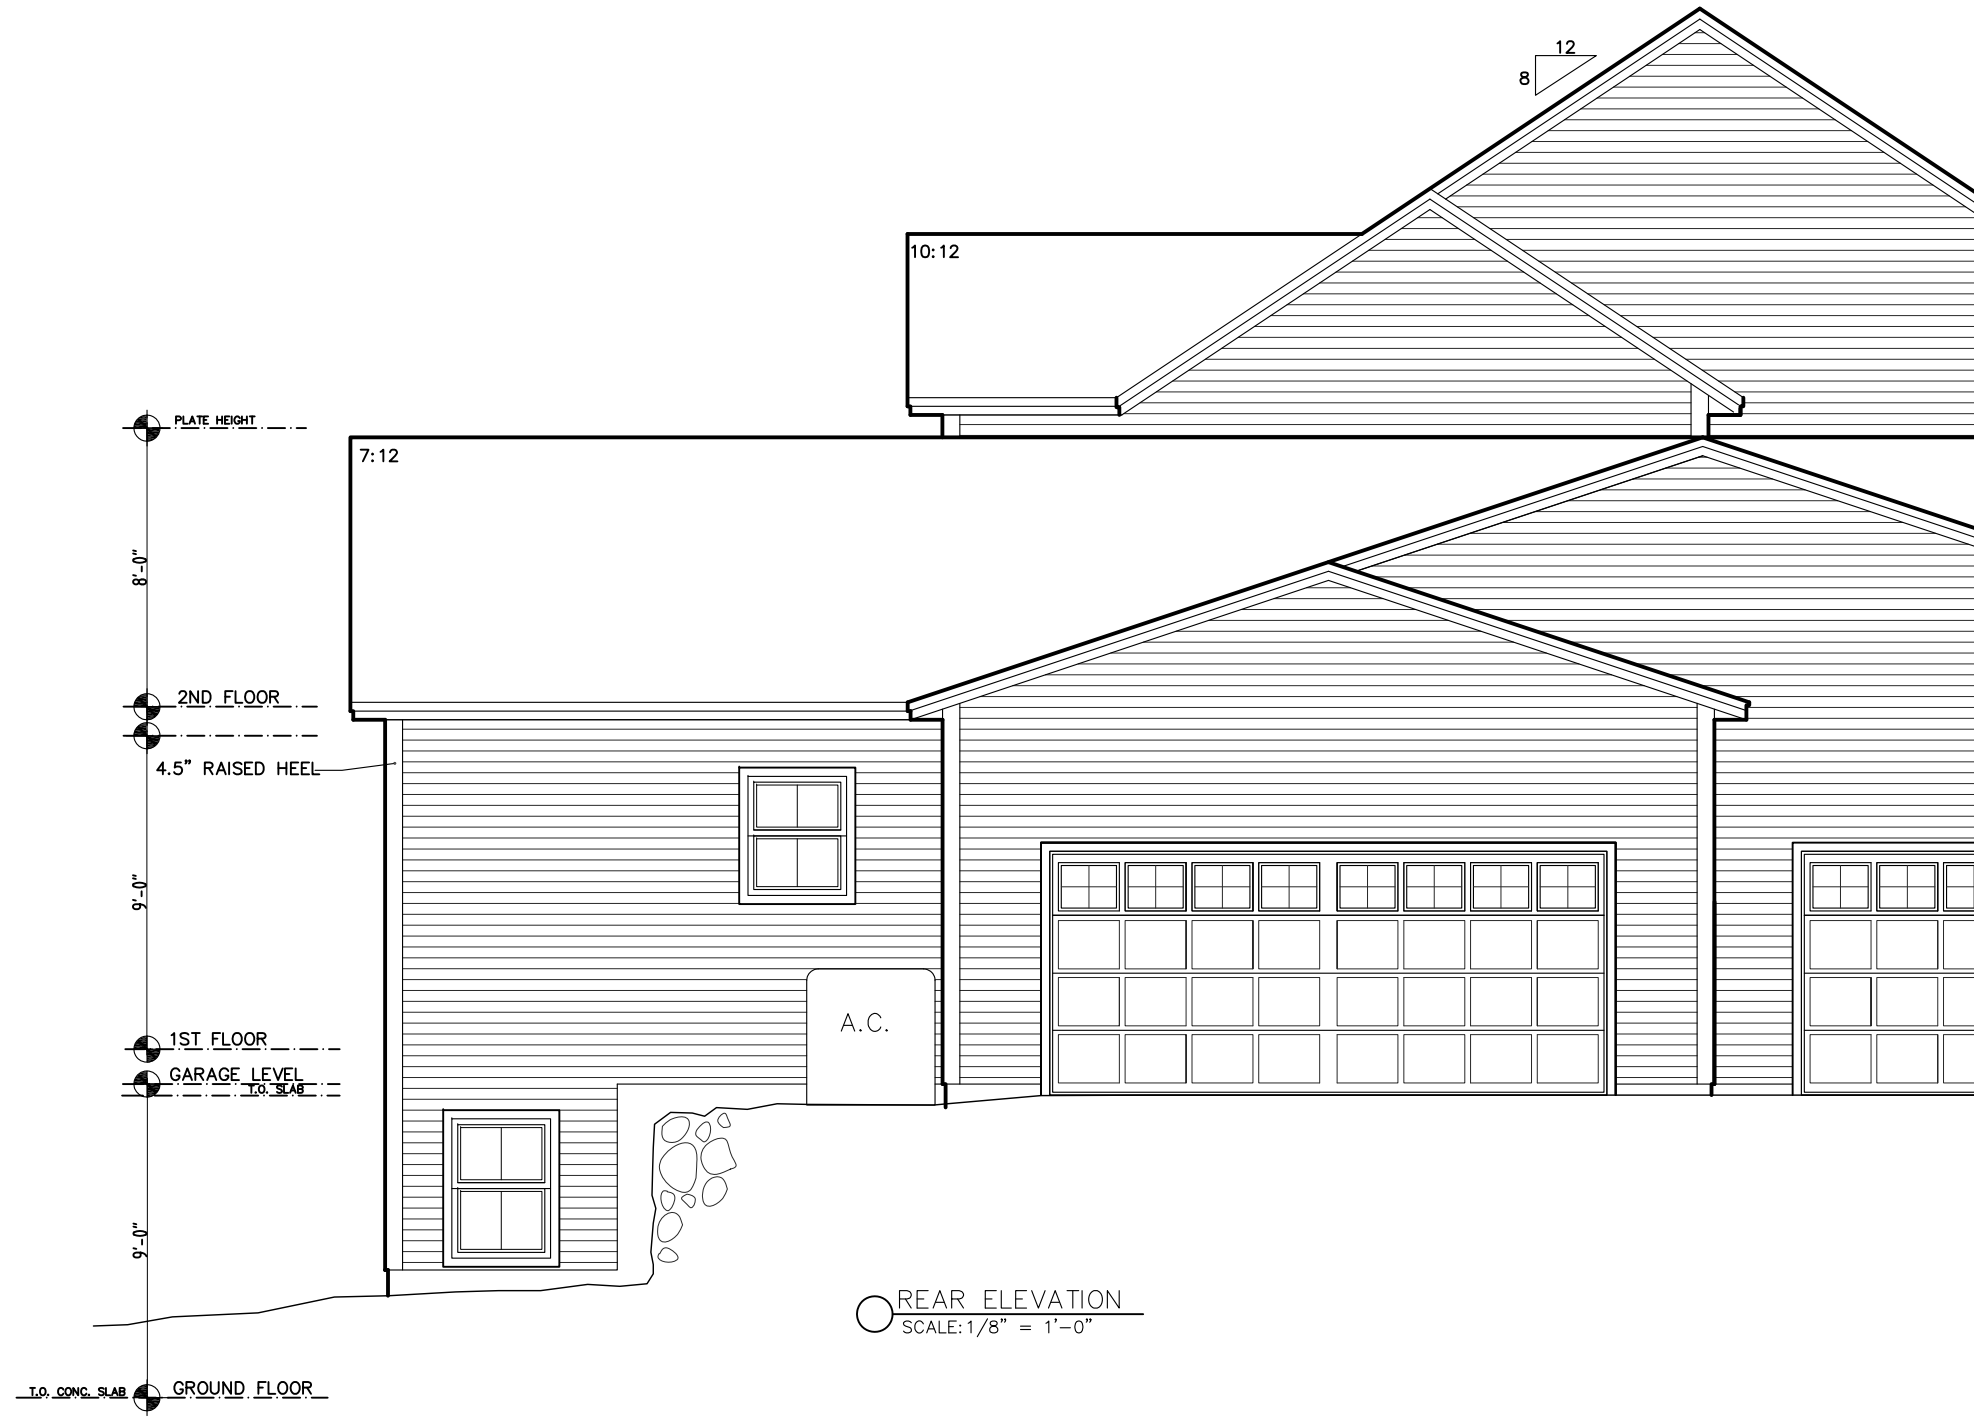

SV 112 - RIGHT
ELEVATIONS

Phone: 802-861-7600

Burlington, Vermont

WWW.SOUTHVILLAGE.COM

Disclaimer: The floor plan shown is representative and not drawn to scale. Square footage calculations are approximate and do not include garages and porches. These plans are subject to revision without notice.

REV.	
04/09/21	
04/12/21	



○ LEFT ELEVATION
SCALE: 1/8" = 1'-0"



REV.	04/09/21
------	----------


Disclaimer: The floor plan shown is representative and not drawn to scale. Square footage calculations are approximate and do not include garages and porches. These plans are subject to revision without notice.

WWW.SOUTHVILLAGE.COM

SV 112 - RIGHT ELEVATIONS
Burlington, Vermont

Phone: 802-861-7600

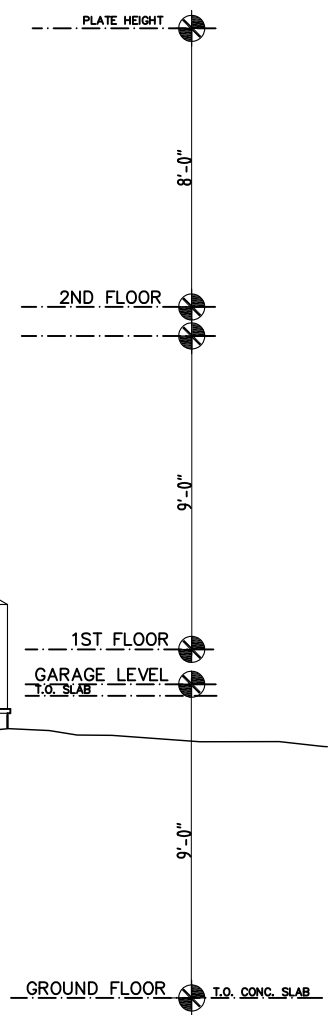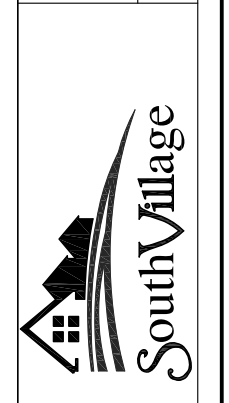

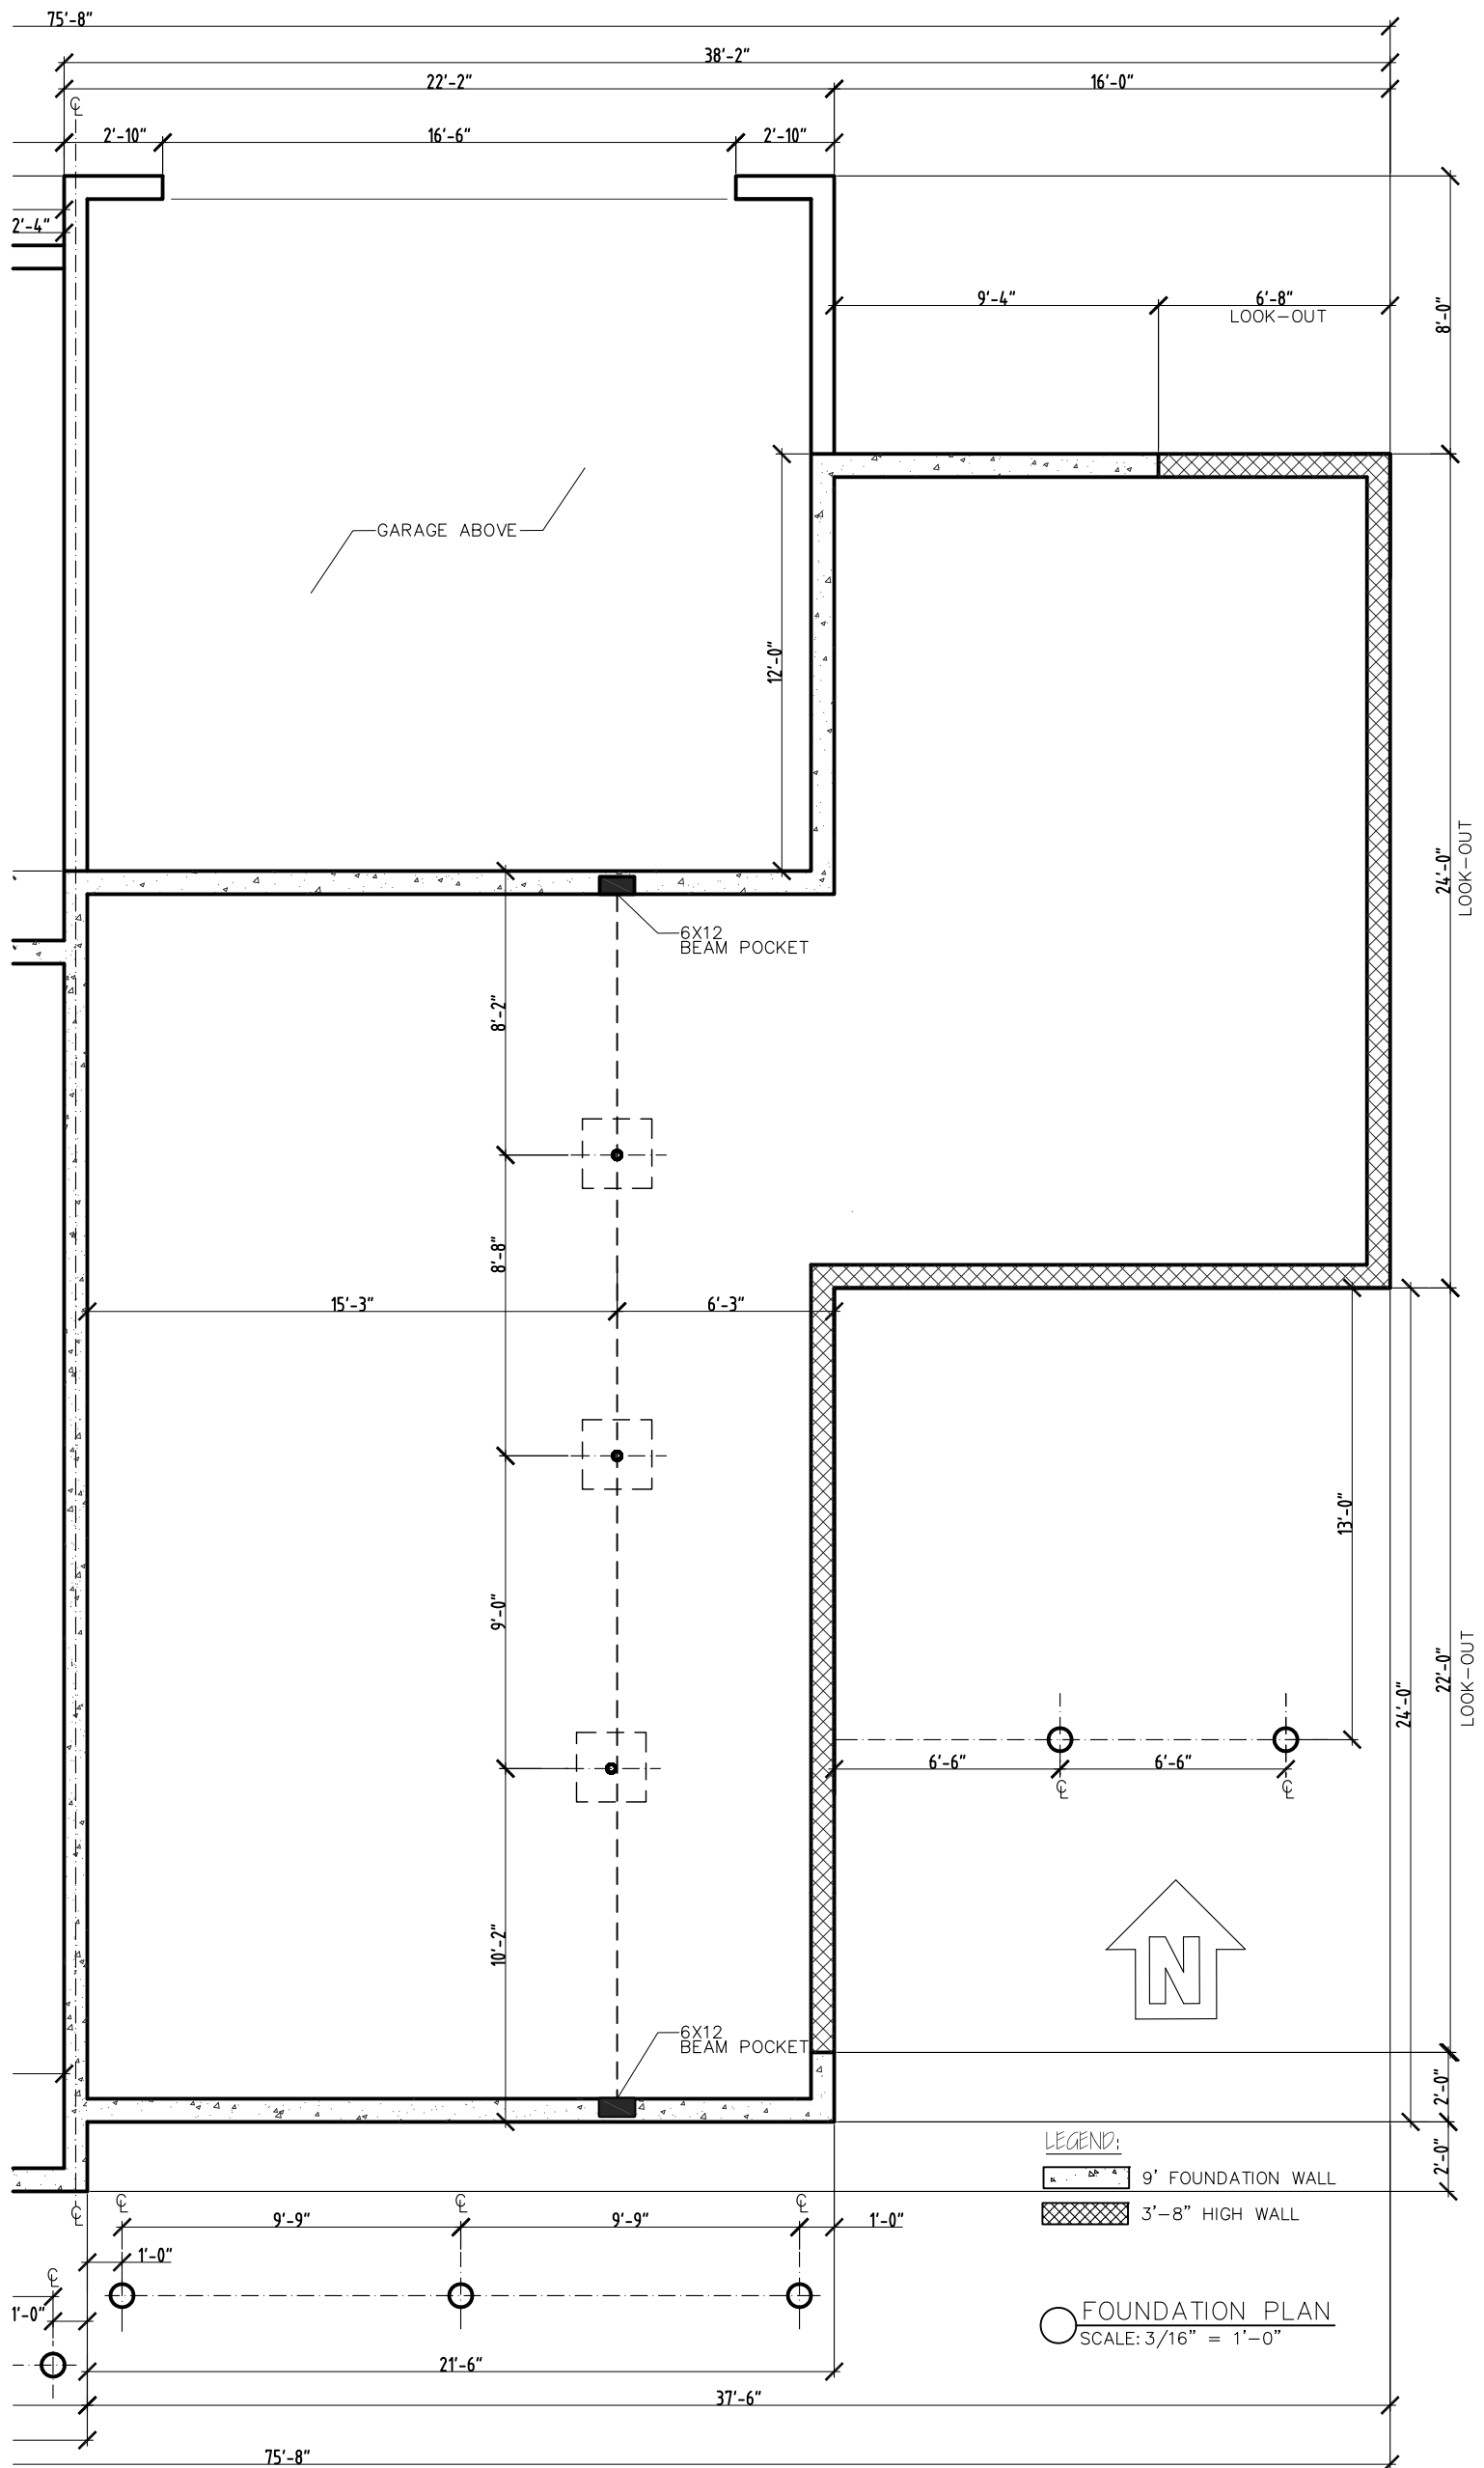

SV112 - RIGHT
FLOORPLANS

Phone: 802-861-7600

Burlington, Vermont

Disclaimer: The floor plan shown is representative and not drawn to scale. Square footage calculations are approximate and do not include garages and porches. These plans are subject to revision without notice.

WWW.SOUTHVILLAGE.COM

REV
04/09/21



1037 HINESBURG ROAD / SUITE A / S. BURLINGTON, VT 05403
SCALE: 3/16" = 1'-0" DATE: 03/02/21