



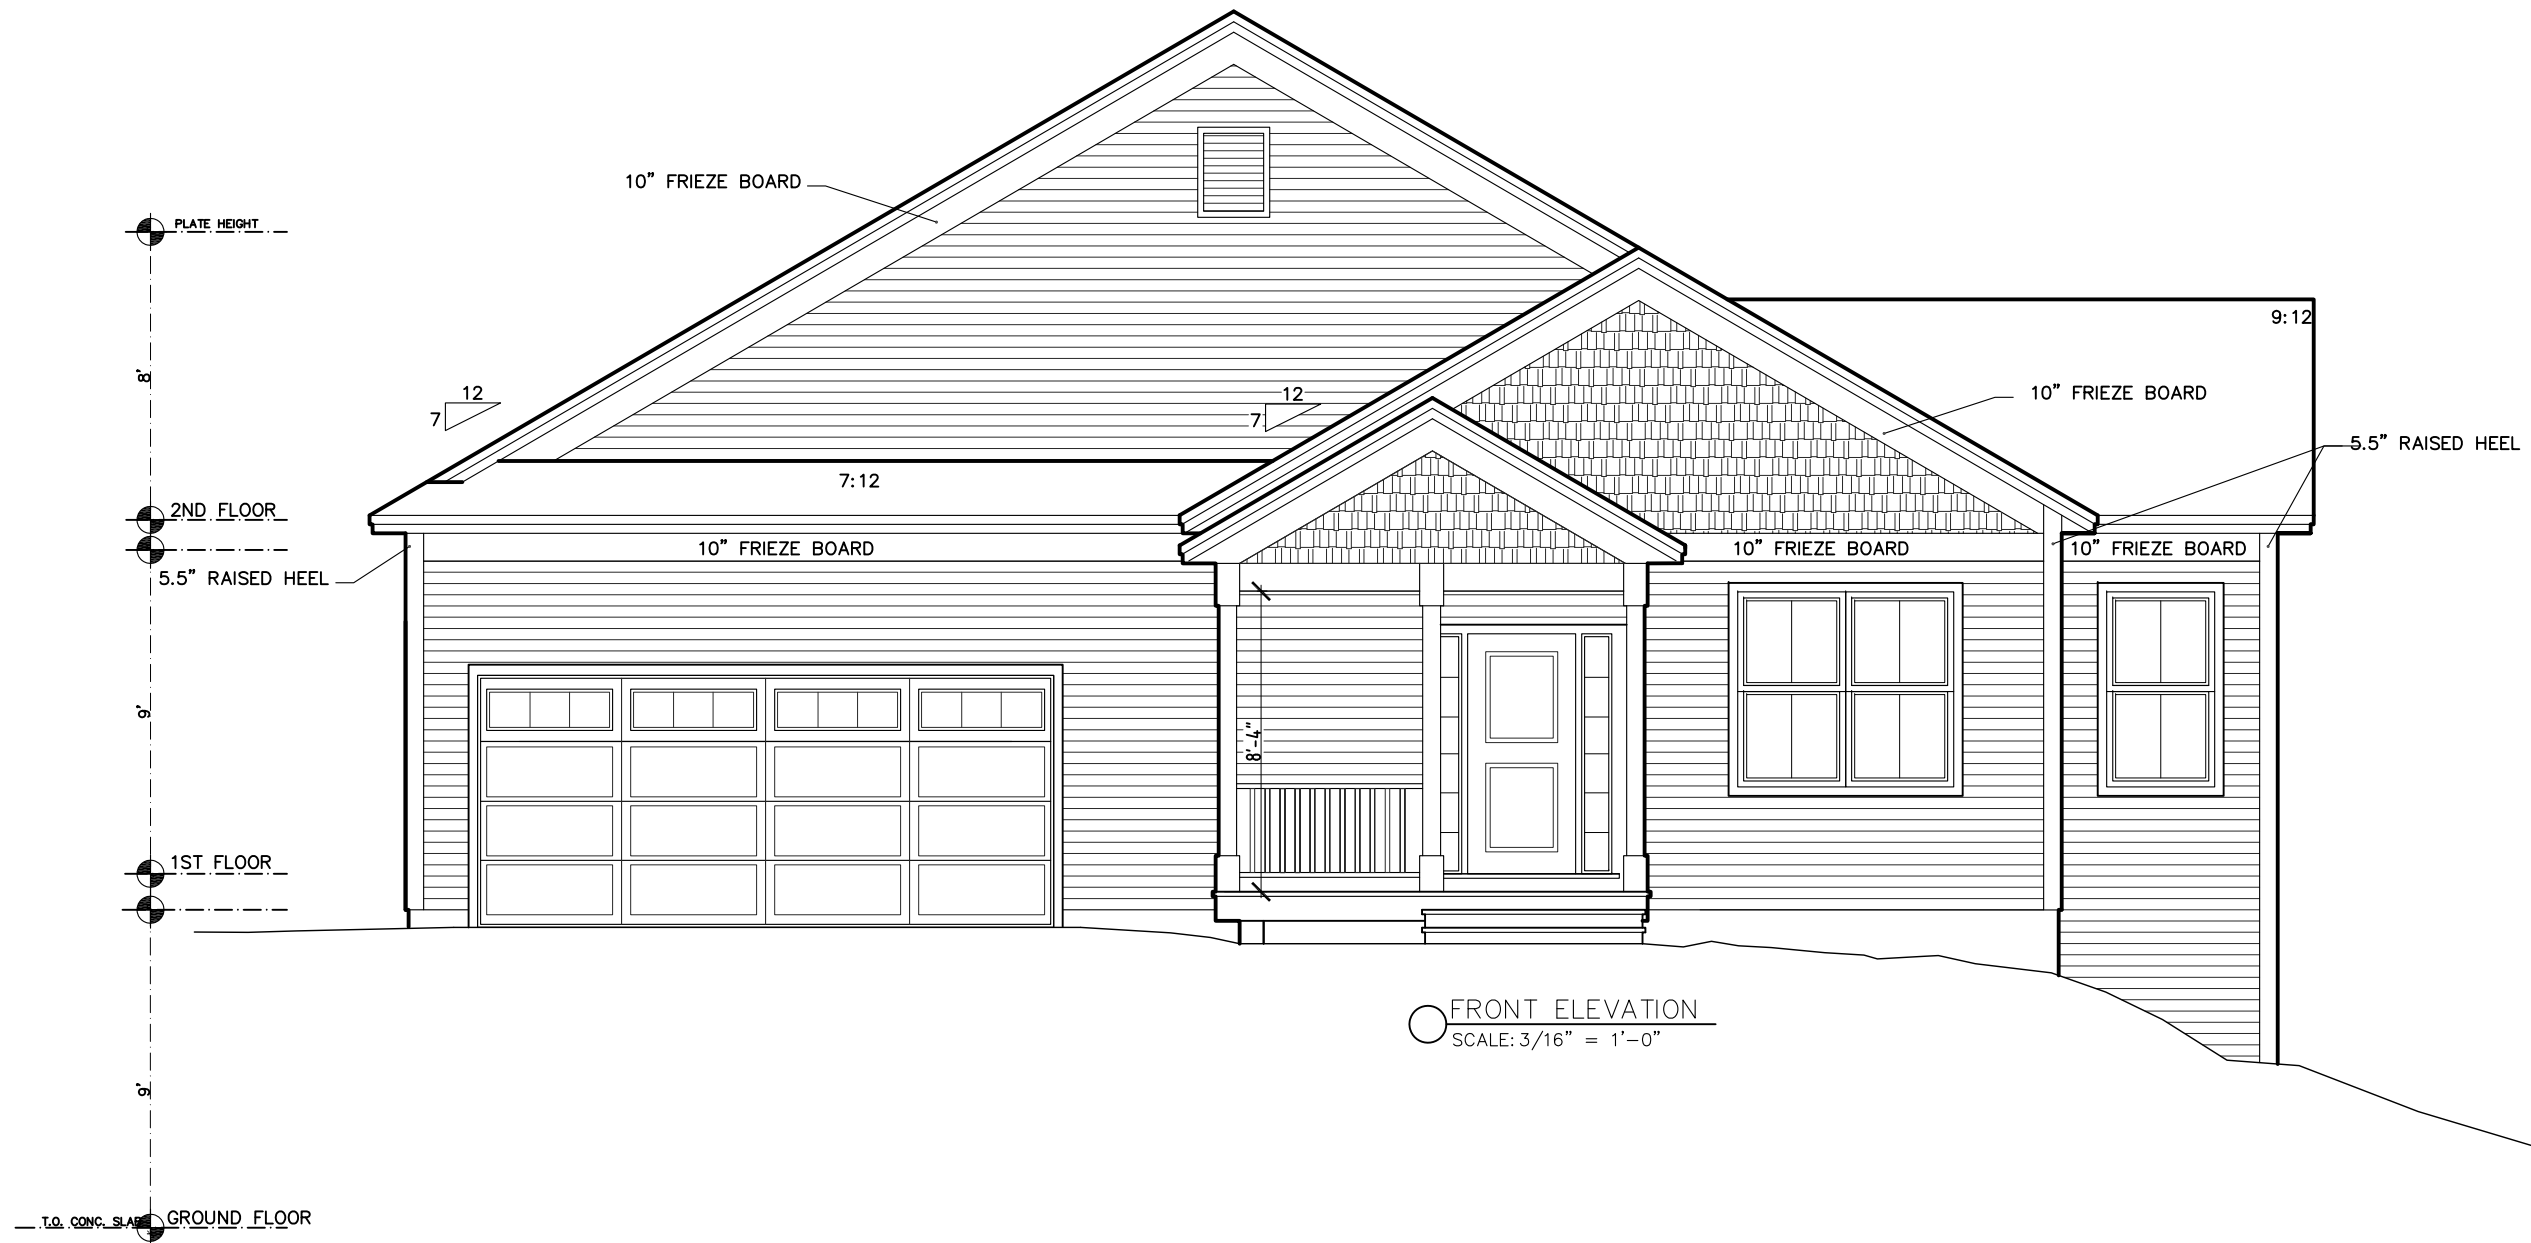

SV 118 Mitchell
3/16" = 1'-0"
7-9-20

ASPEN RANCH	
MITCHELL - SV118	
REV.	
STERLING HOMES 1037 HINESBURG ROAD / SUITE A / S. BURLINGTON, VT 05403 SCALE: 3/16" = 1'-0" DATE: 06/24/20	
1	7

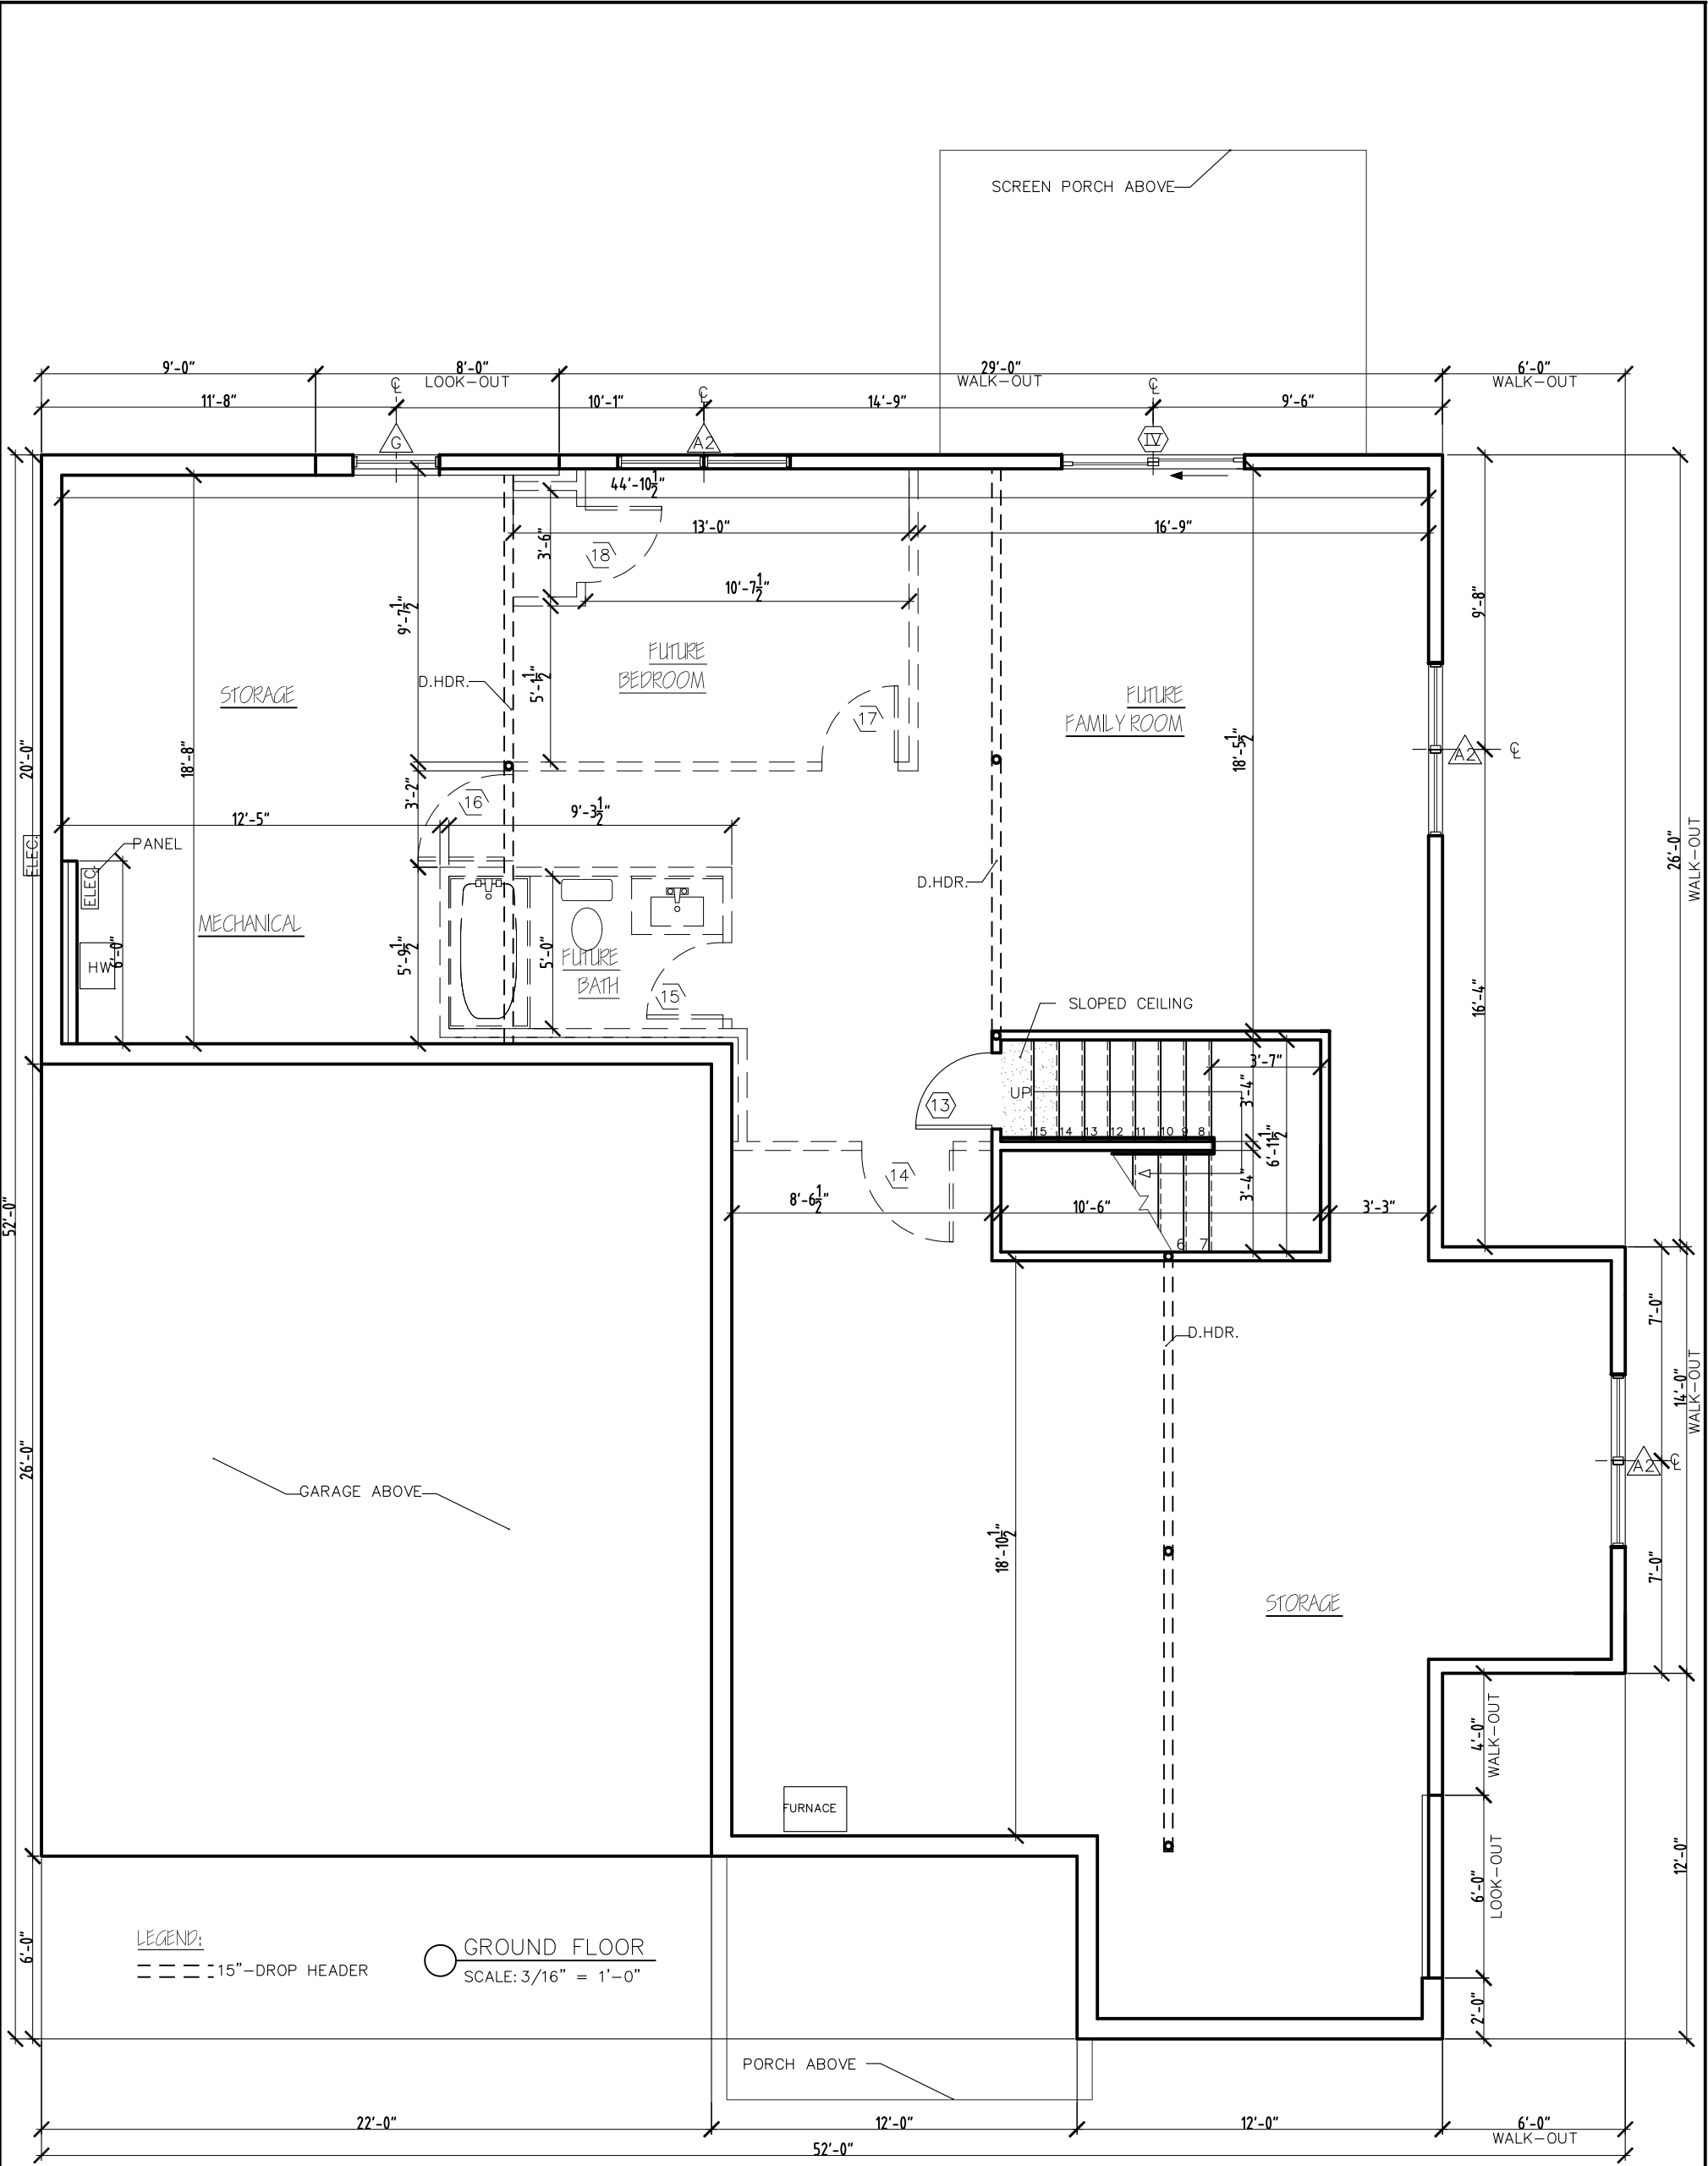

ASPEN RANCH

MITCHELL – SV118

REV.	
07/07/20	
07/08/20	

**STERLING**
HOMES

1037 HINESBURG ROAD / SUITE A / S. BURLINGTON, VT 05403
SCALE: 3/16" = 1'-0" DATE: 06/24/20

3/7



REAR ELEVATION
SCALE: 3/16" = 1'-0"


ASPEN RANCH

MITCHELL - SV118

REV.
07/07/20
07/08/20




1037 HINESBURG ROAD / SUITE A / S. BURLINGTON, VT 05403
SCALE: 3/16" = 1'-0" DATE: 06/24/20

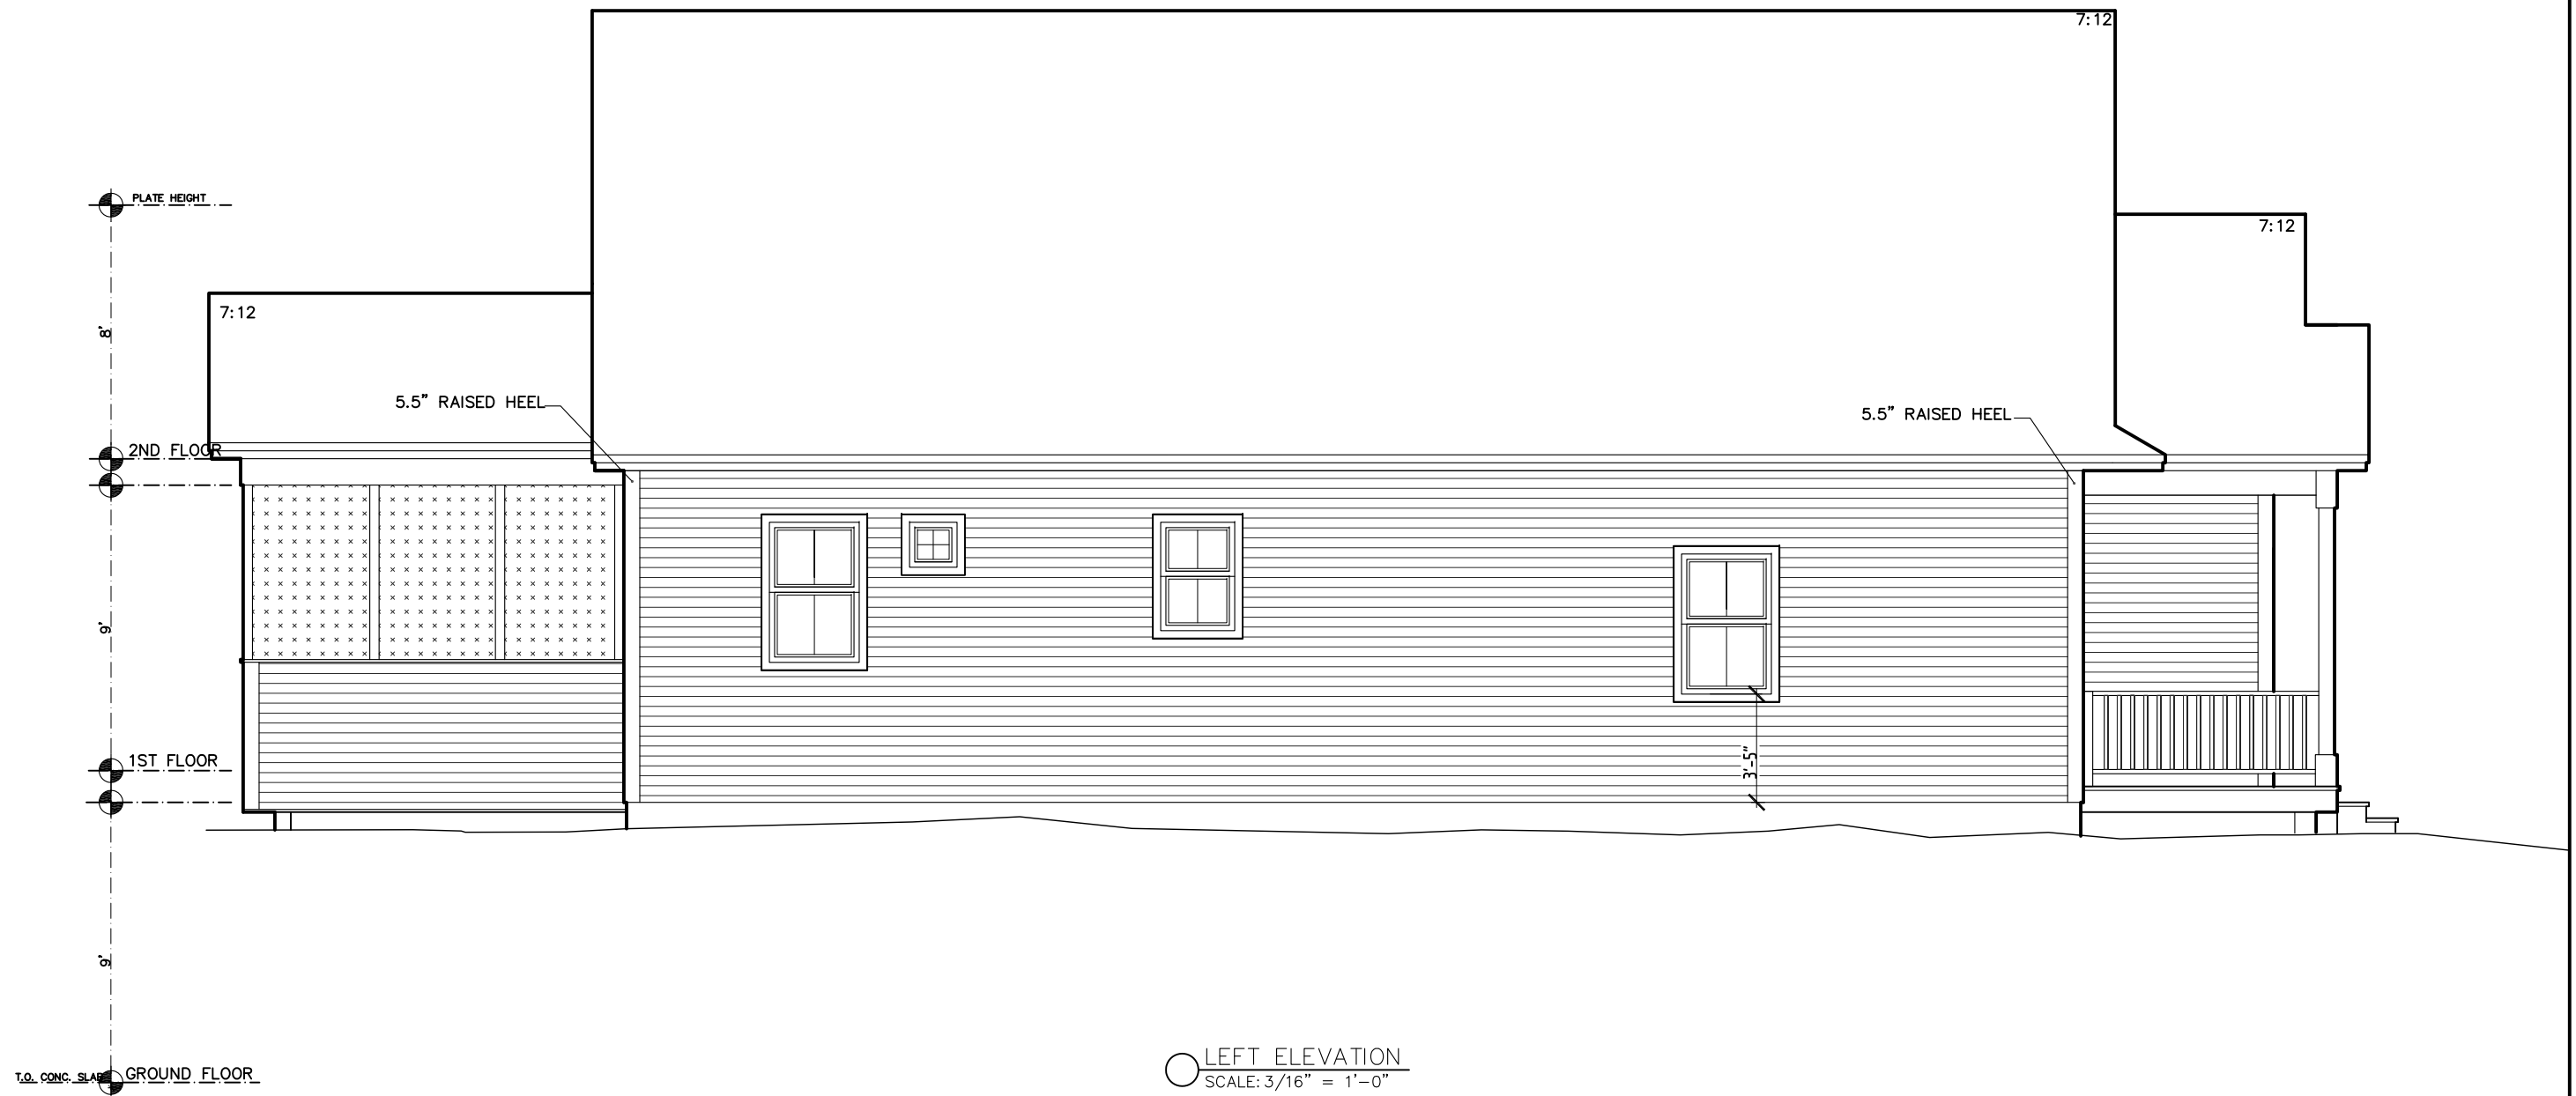

○ LEFT ELEVATION
SCALE: 3/16" = 1'-0"

ASPEN RANCH	
MITCHELL - SV118	
REV.	
07/07/20	
1037 HINESBURG ROAD / SUITE A / S. BURLINGTON, VT 05403 SCALE: 3/16" = 1'-0" DATE: 06/24/20	
5	7

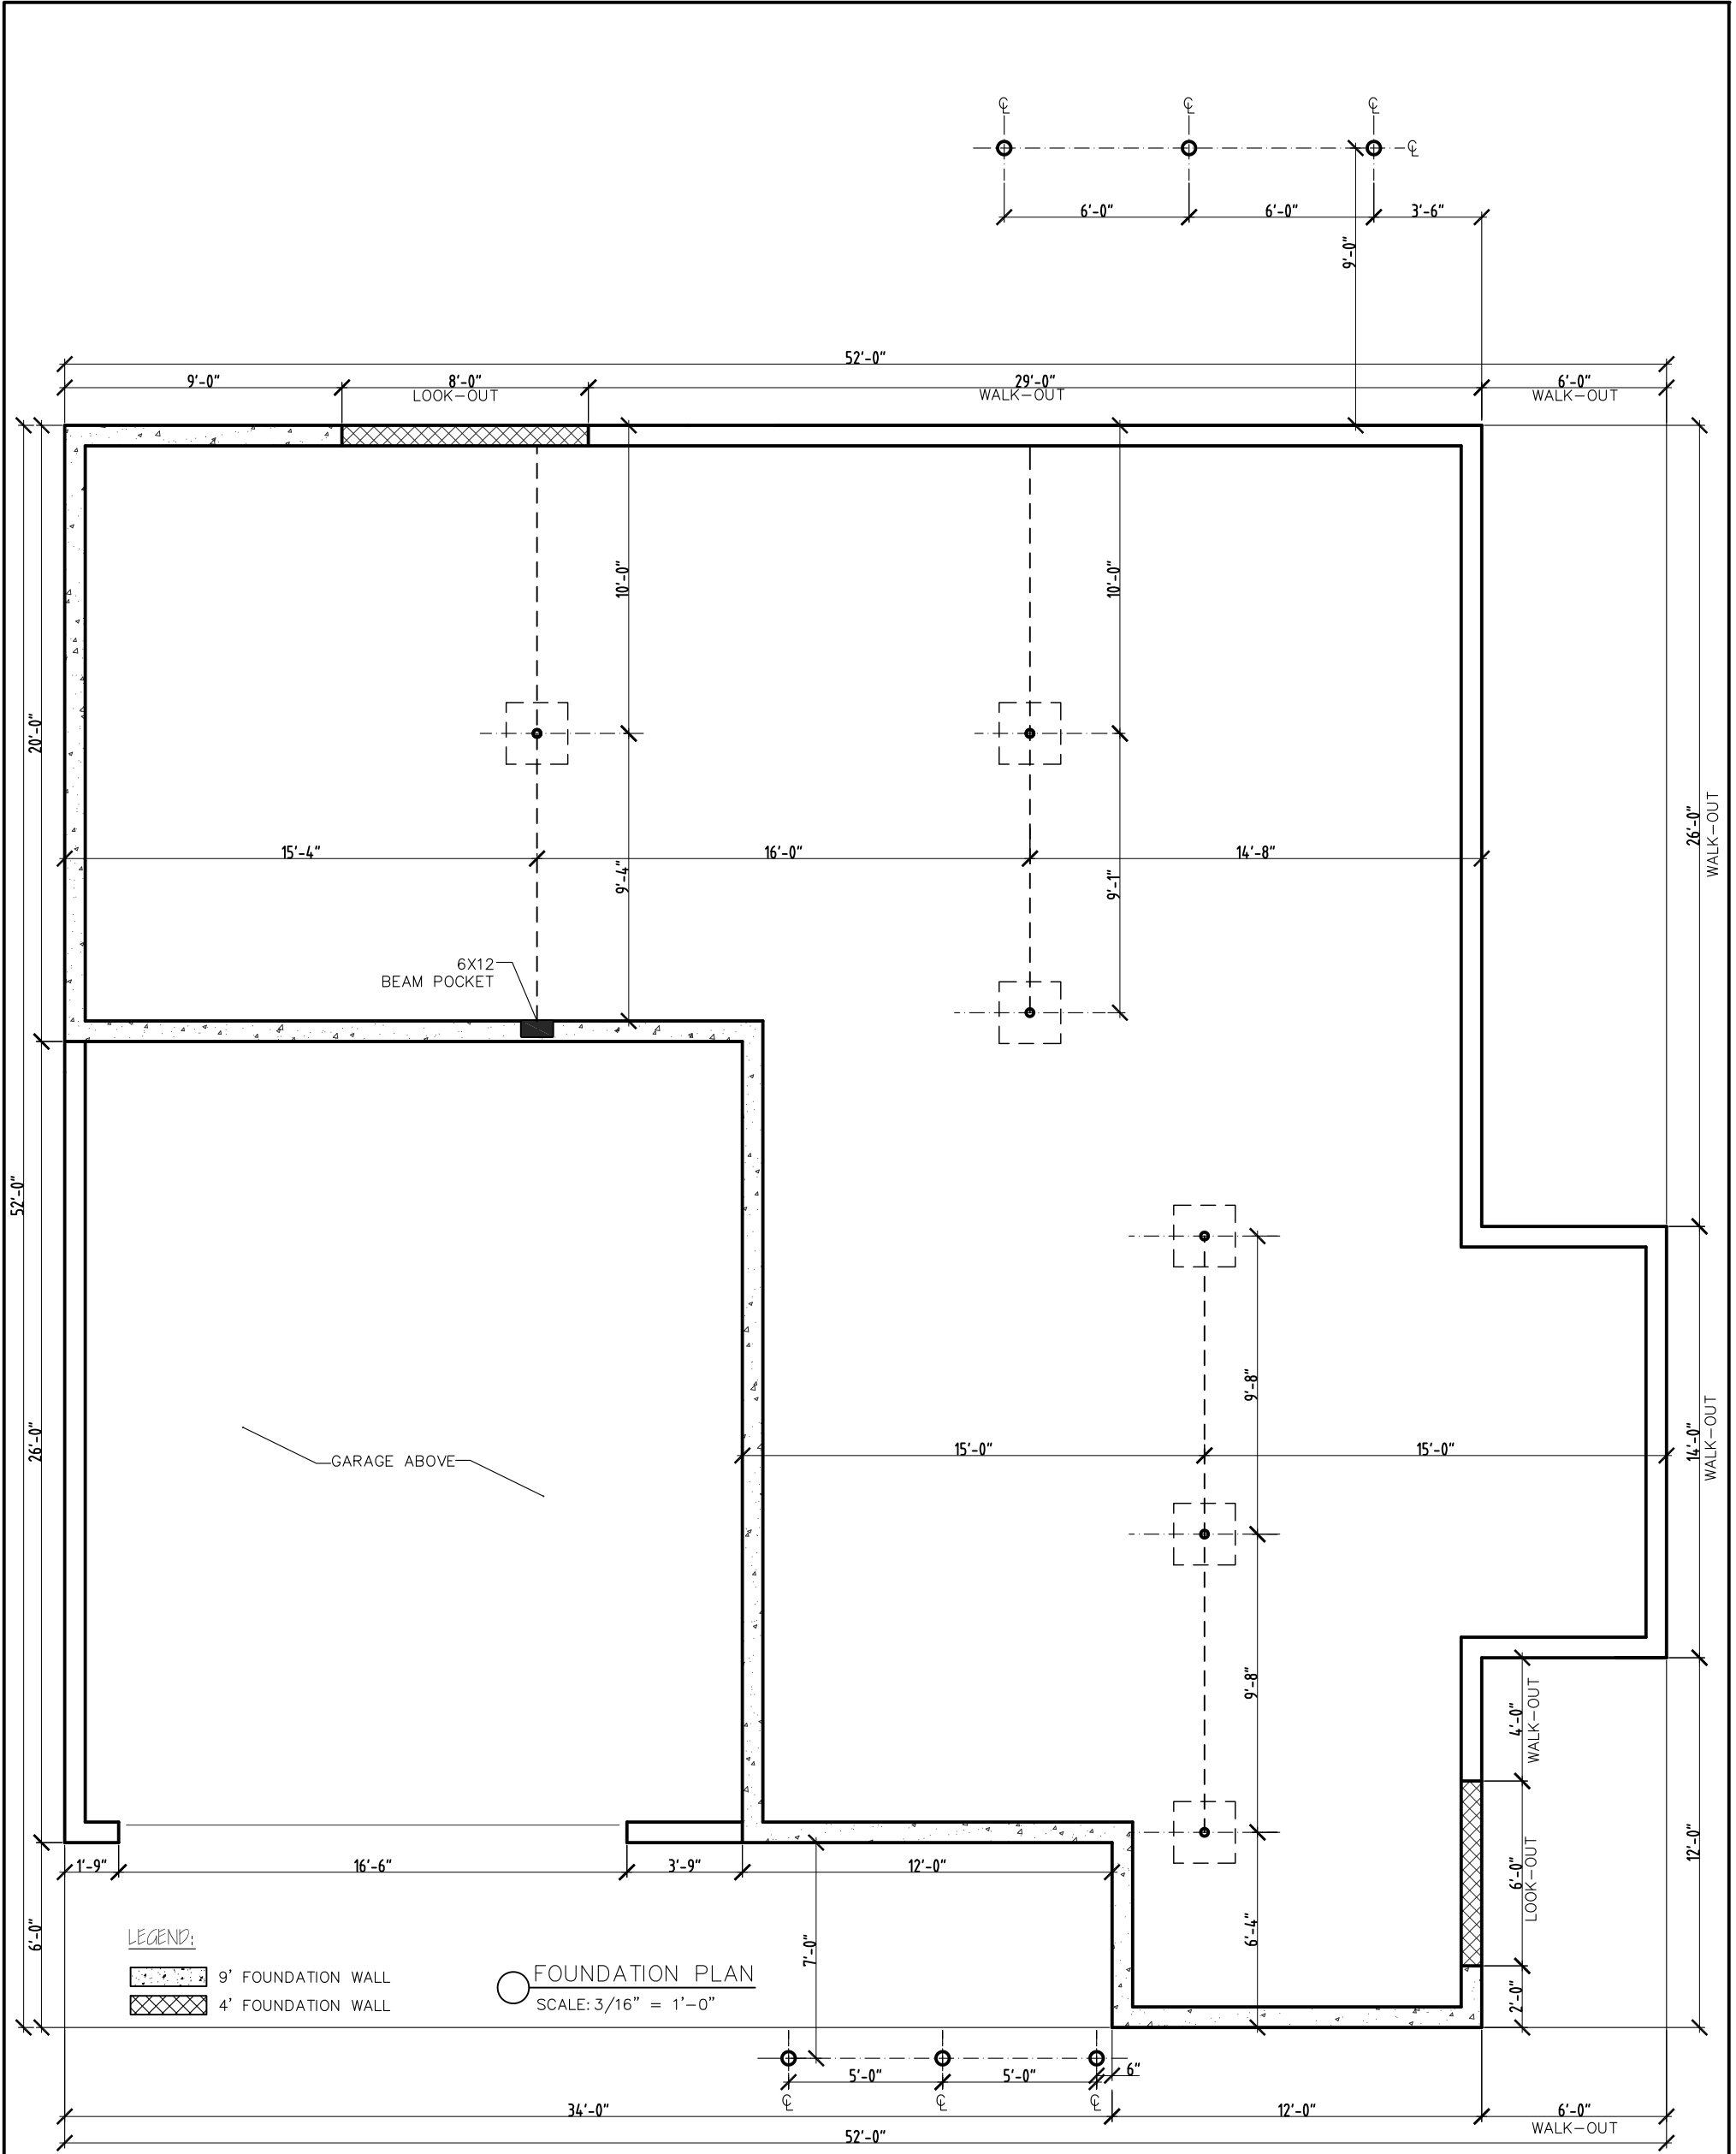

ASPEN RANCH

MITCHELL – SV118

REV.

07/07/20

07/08/20



STERLING
HOMES

1037 HINESBURG ROAD / SUITE A / S. BURLINGTON, VT 05403
SCALE: 3/16" = 1'-0" DATE: 06/24/20

4/7