

○ FRONT ELEVATION  
 ○ SCALE: 3/8" = 1'-0"

8/5/13



CHESTNUT #SV 18-1  
 ELEVATIONS

Phone: 802-861-7600


Burlington, Vermont

Disclaimer: The floor plan shown is representative and not drawn to scale. Square footage calculations are approximate and do not include garages and porches. These plans are subject to revision without notice.

WWW.SOUTHVILLAGE.COM

REV.



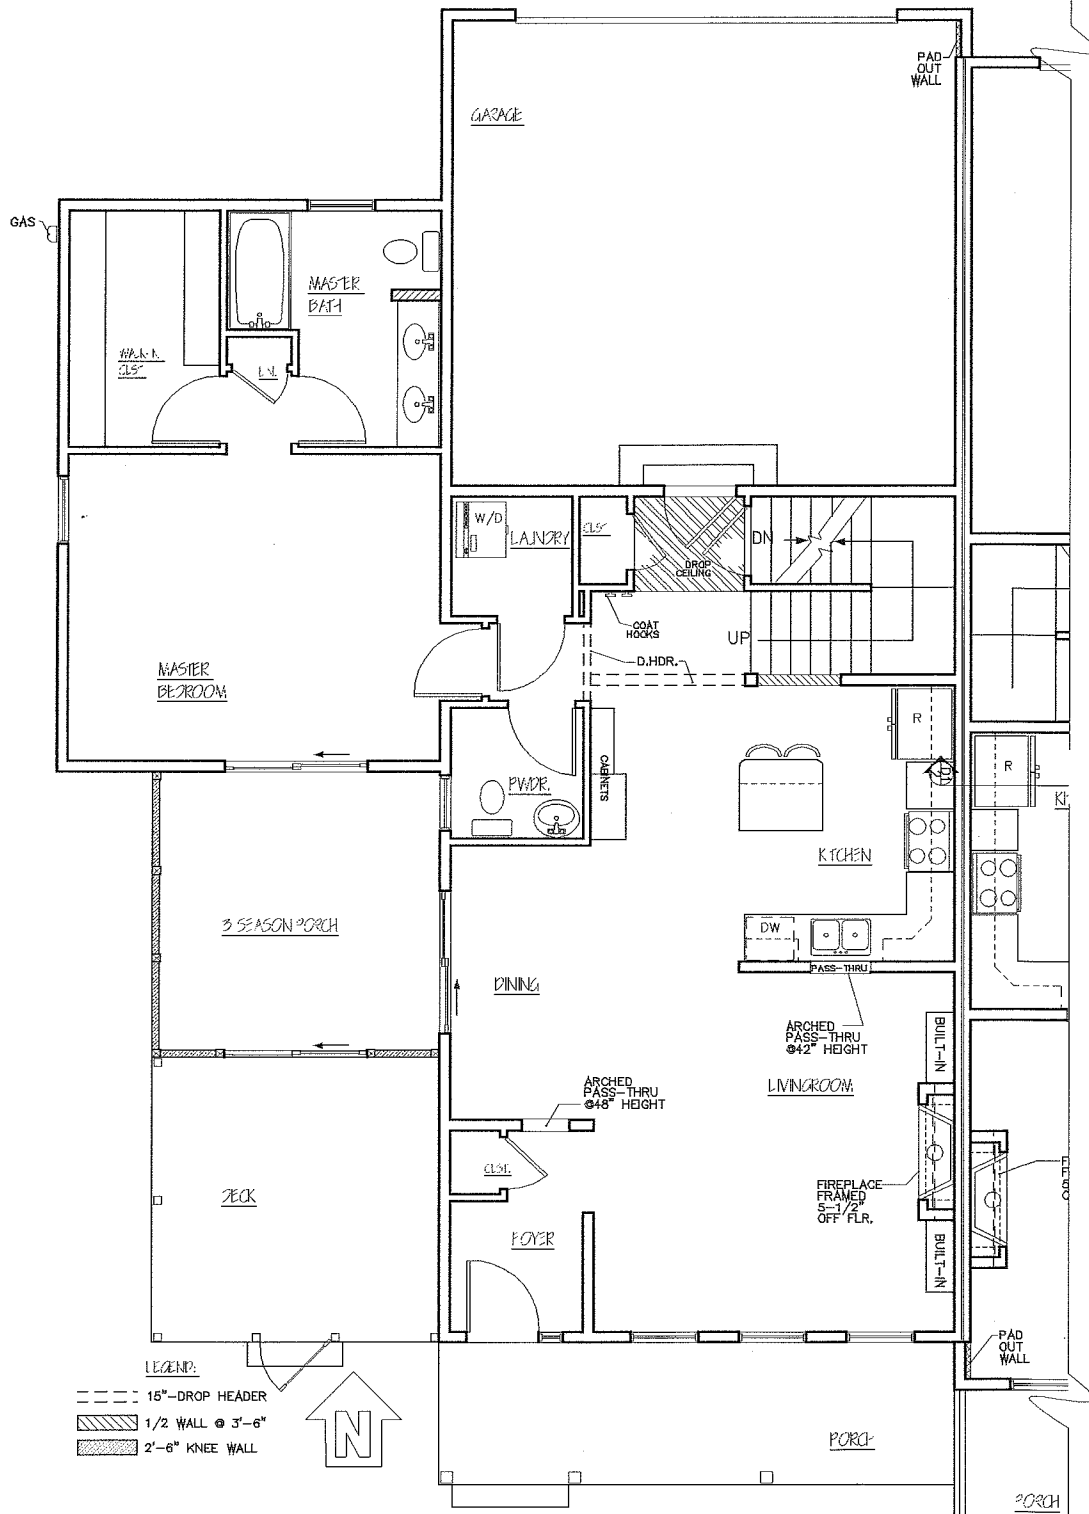

- LEGEND:
- 15" DROP HEADER
  - ▨ 1/2 WALL @ 3'-6"
  - ▩ 2'-6" KNEE WALL

FIRST FLOOR PLAN  
SCALE: 3/16" = 1'-0"



CHESTNUT #SV 18-1  
FLOOR PLANS

Phone: 802-861-7600

Burlington, Vermont

Disclaimer: The floor plan shown is representative and not drawn to scale. Square footage calculations are approximate and do not include gangways and punches. These plans are subject to revision without notice.


WWW.SOUTHVILLAGE.COM

REV.	DATE
02/25/13	



SCALE: 3/16" = 1'-0"

DATE: 06/21/13

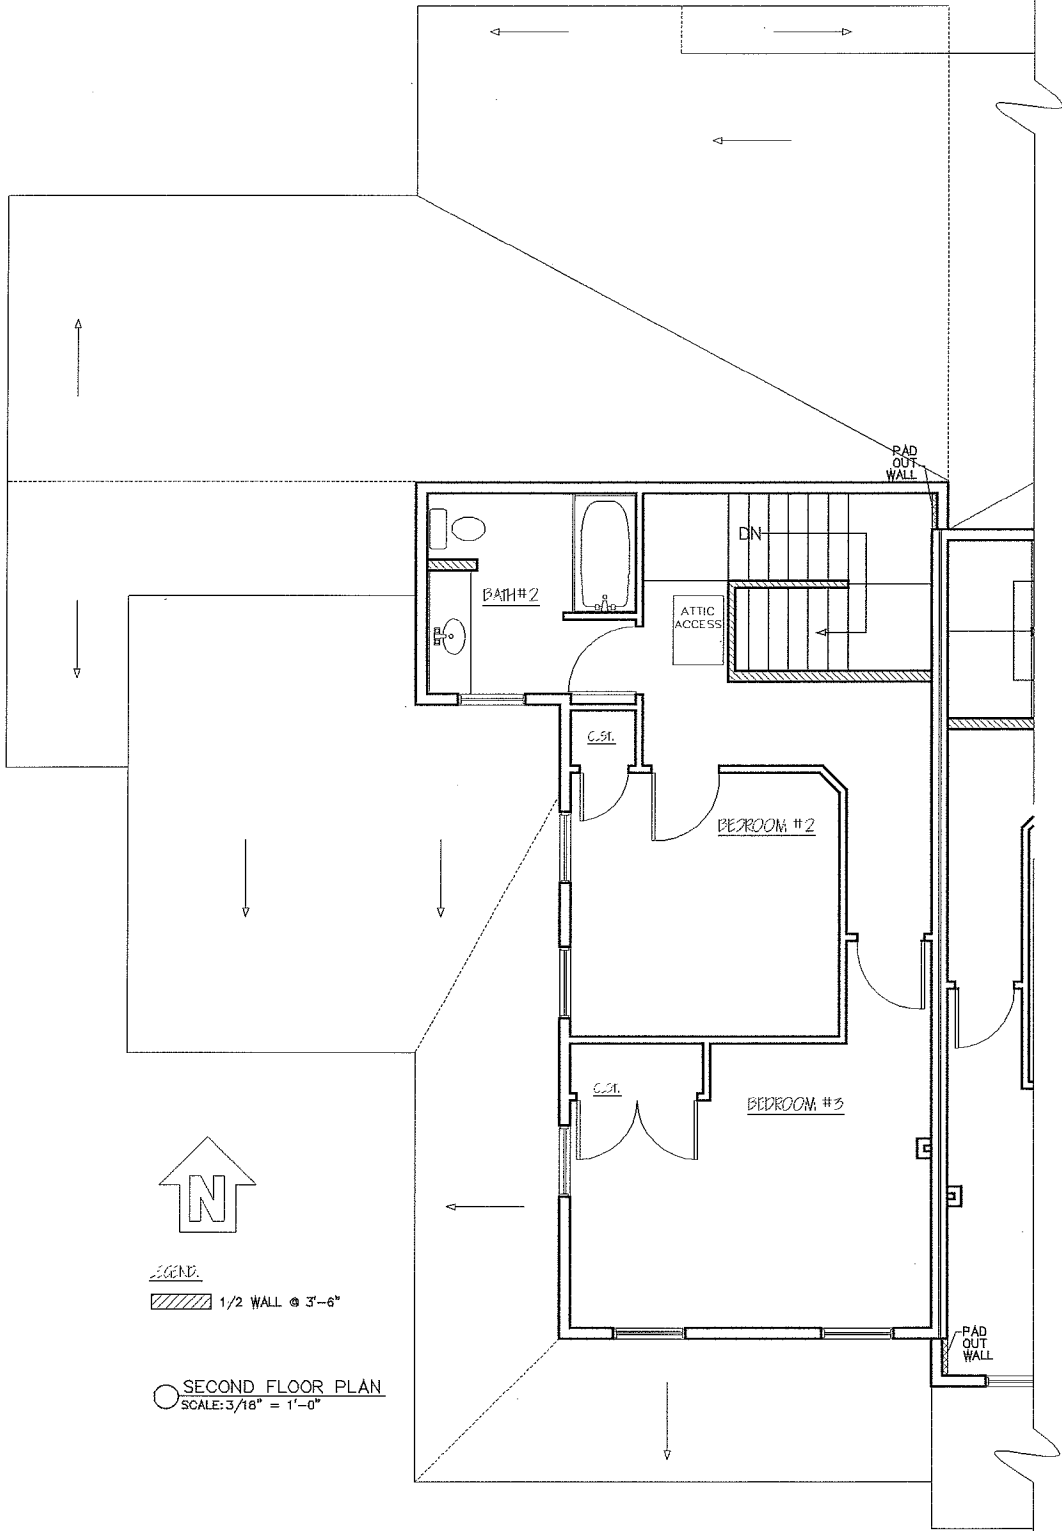

LEGEND  
 [Hatched Box] 1/2 WALL @ 3'-6"

○ SECOND FLOOR PLAN  
 SCALE: 3/16" = 1'-0"




**CHESTNUT #SV 18-1**  
 FLOOR PLANS

Phone: 802-861-7600      Burlington, Vermont      WWW.SOUTHVILLAGE.COM

Disclaimer: The floor plan shown is representative and not drawn to scale. Square footage calculations are approximate and do not include garages and porches. These plans are subject to revisions without notice.

REV	DATE
02	02/25/13



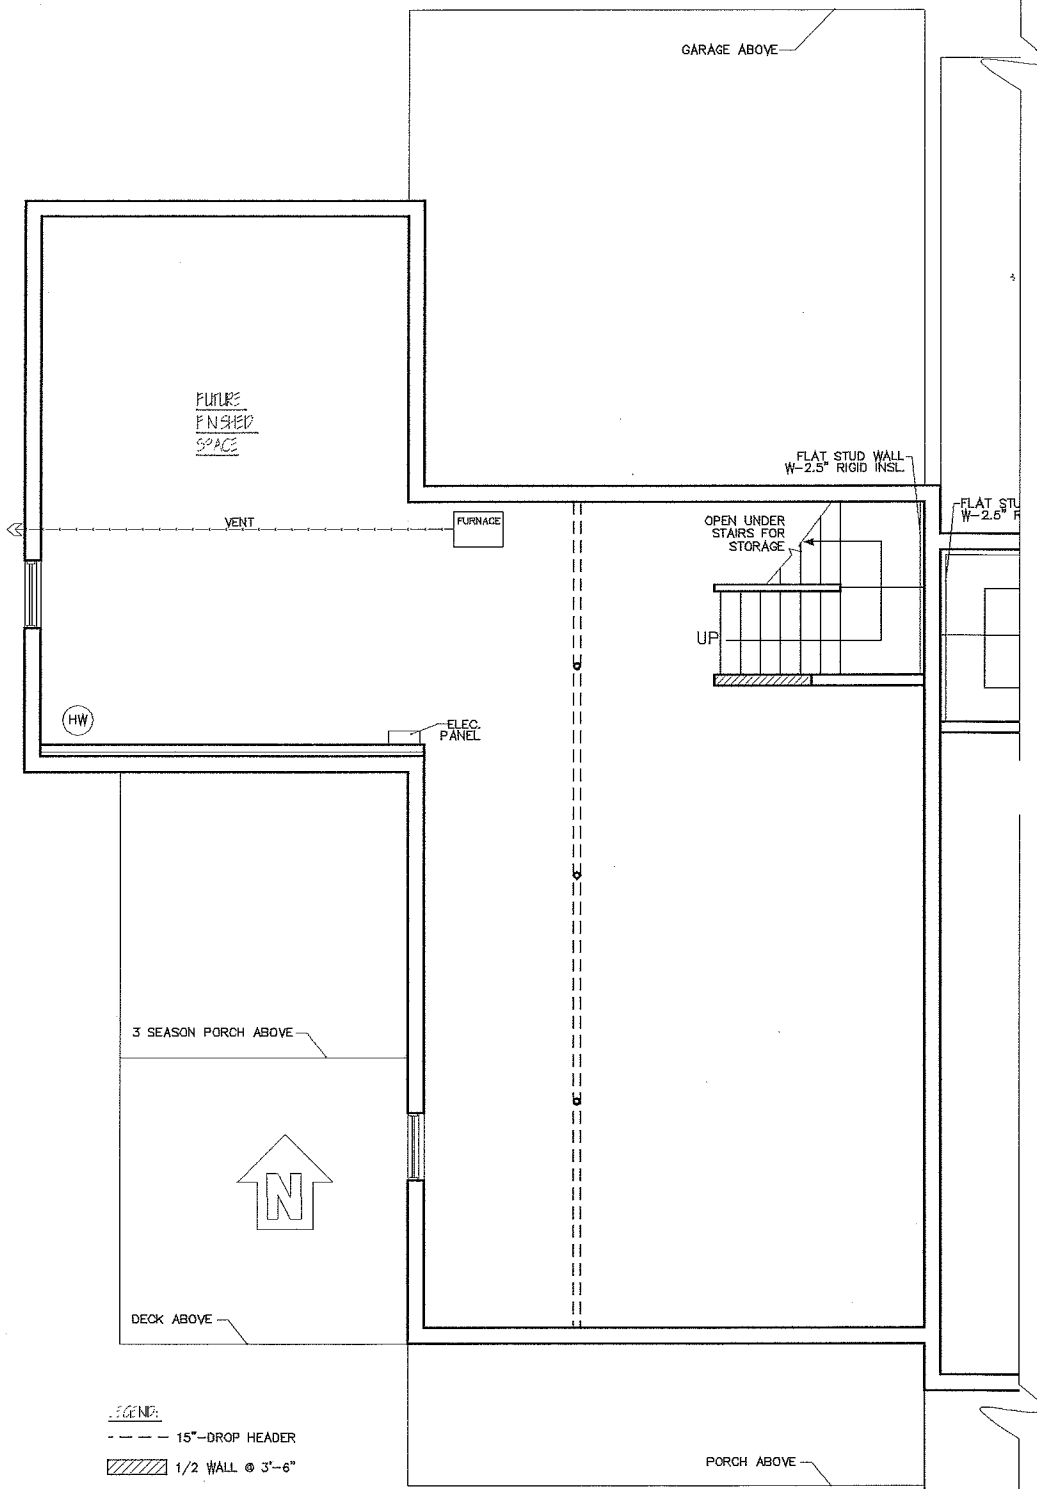

**LEGEND:**  
 - - - - 15" DROP HEADER  
 ▨ 1/2 WALL @ 3'-6"  
 ○ GROUND FLOOR PLAN  
 SCALE: 3/16" = 1'-0"




**CHESTNUT #SV 18-1**  
 FLOOR PLANS

Phone: 802-861-7600      Burlington, Vermont      WWW.SOUTHVILLAGE.COM

Disclaimer: The floor plan shown is representative and not drawn to scale. Square footage calculations are approximate and do not include garages and porches. These plans are subject to revision without notice.


REV	



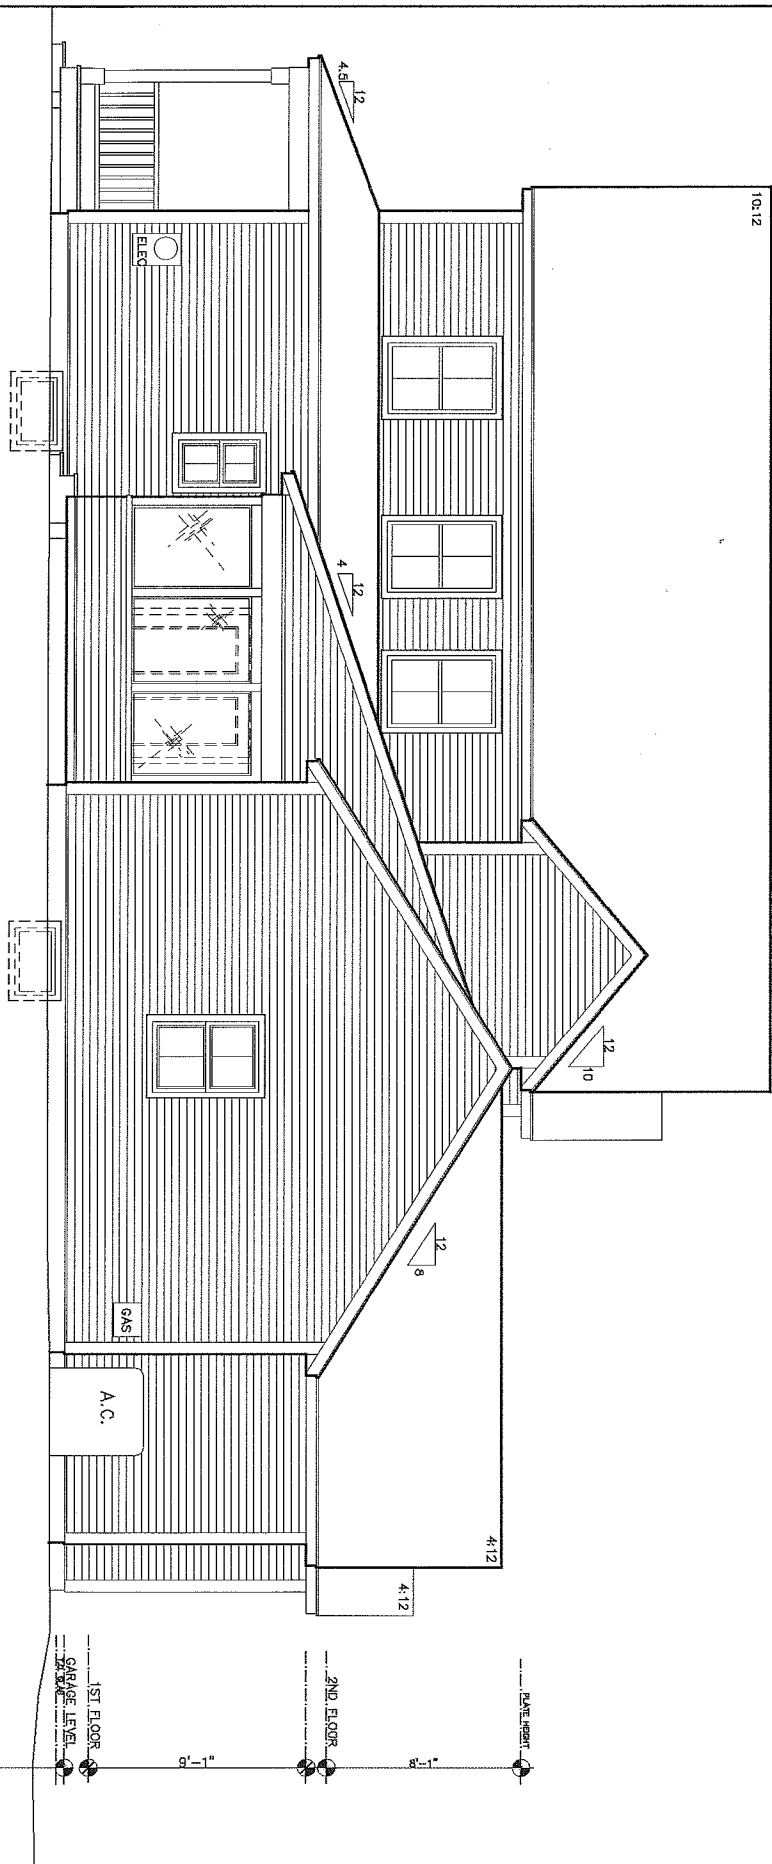

10:12

RIGHT ELEVATION  
SCALE: 3/16" = 1'-0"

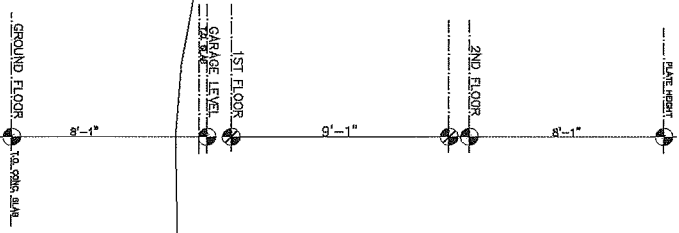

CHESTNUT #SV 18-1  
ELEVATIONS

Phone: 802-861-7600


Burlington, Vermont

WWW.SOUTHVILLAGE.COM

Disclaimer: The floor plan shown is representative and not drawn to scale. Square footage calculations are approximate and do not include garages and porches. These plans are subject to revision without notice.

REV	DESCRIPTION



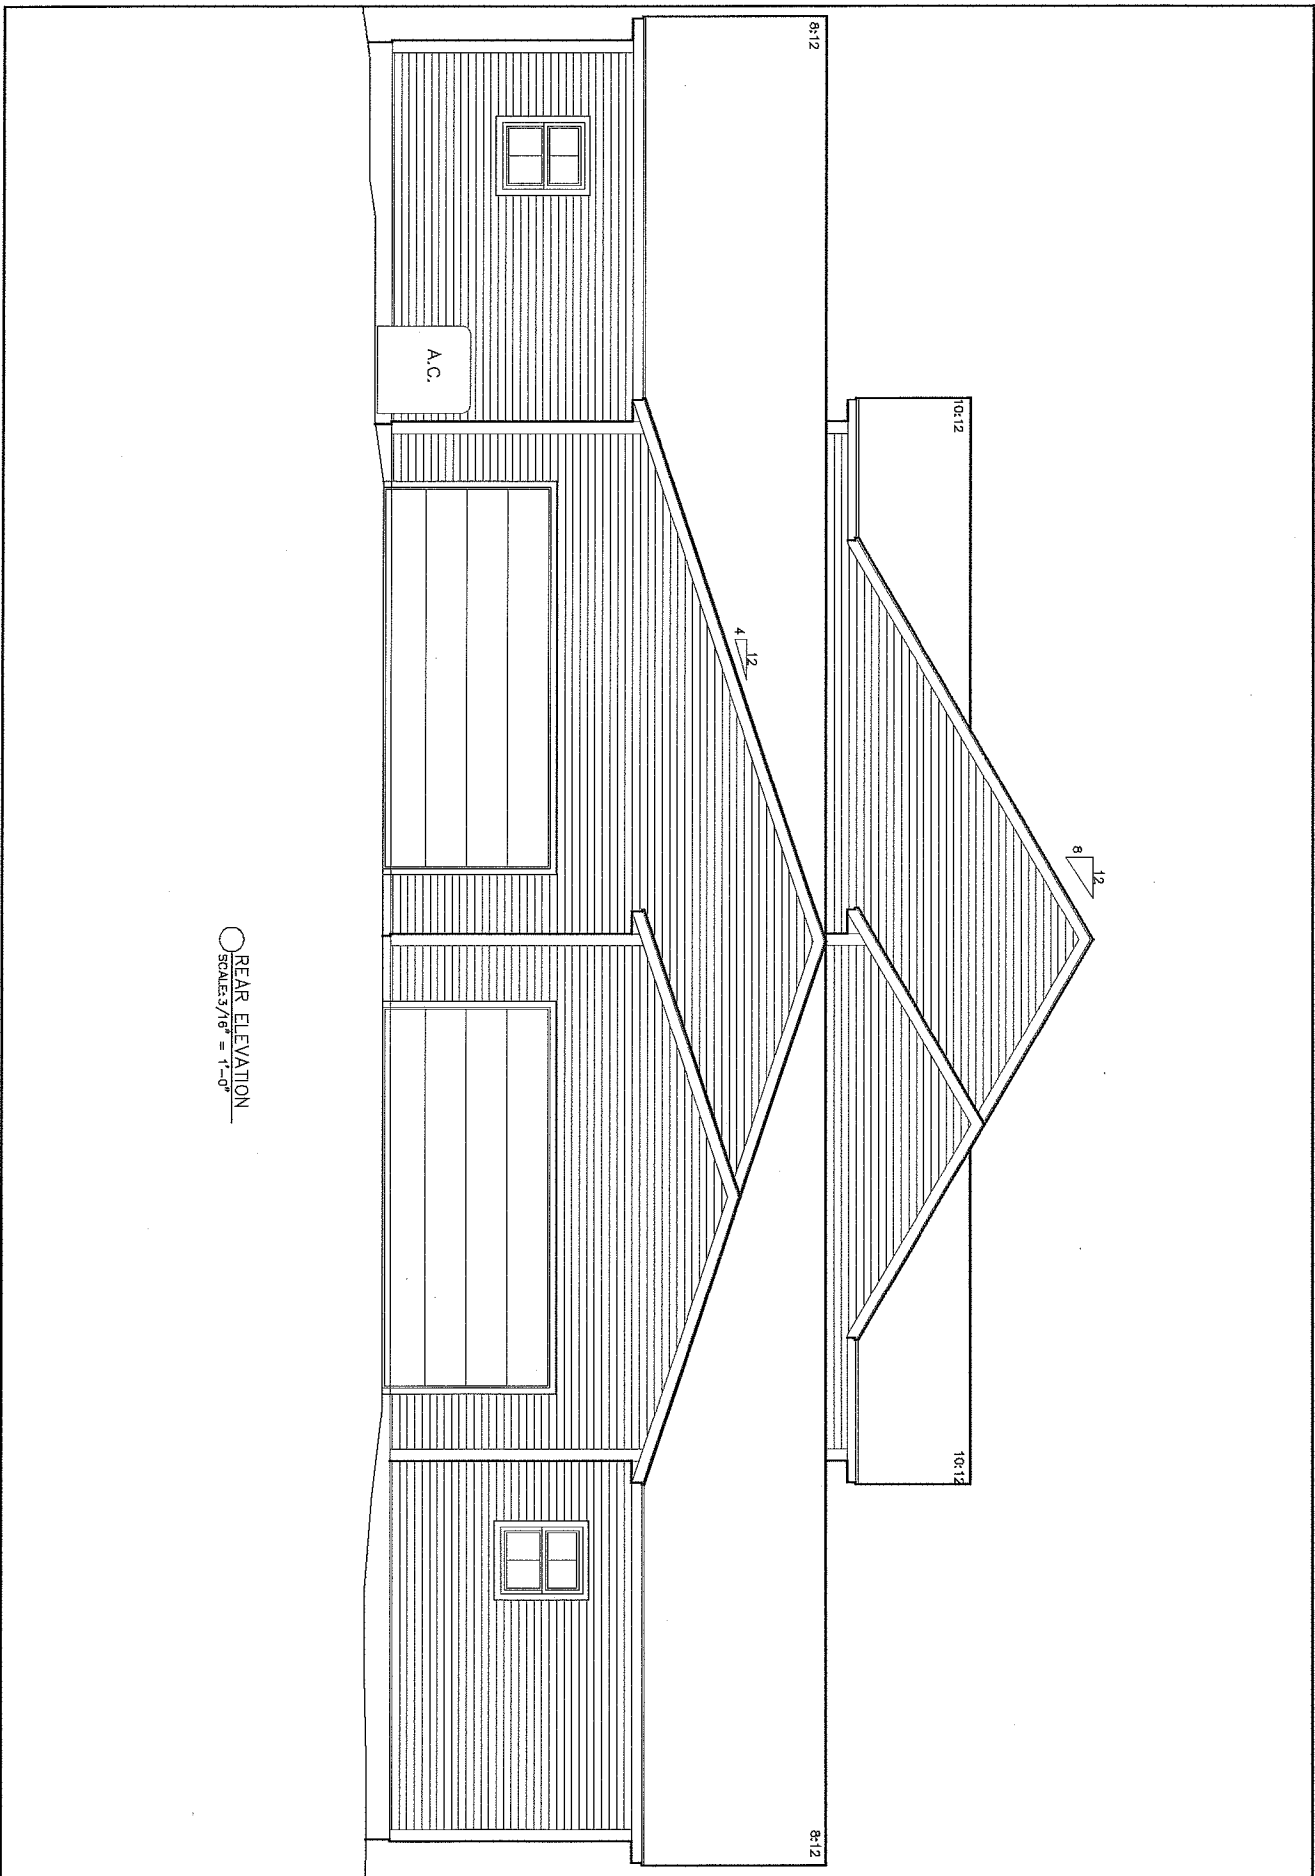

REAR ELEVATION  
 SCALE: 3/16" = 1'-0"



CHESTNUT #SV 18-1  
 ELEVATIONS

Phone: 802-861-7600

Burlington, Vermont

Disclaimer: The floor plan shown is representative and not drawn to scale. Square footage calculations are approximate and do not include garages and porches. These plans are subject to revision without notice.

WWW.SOUTHVILLAGE.COM


REV.




SCALE: 3/16" = 1'-0"

DATE: 06/27/13



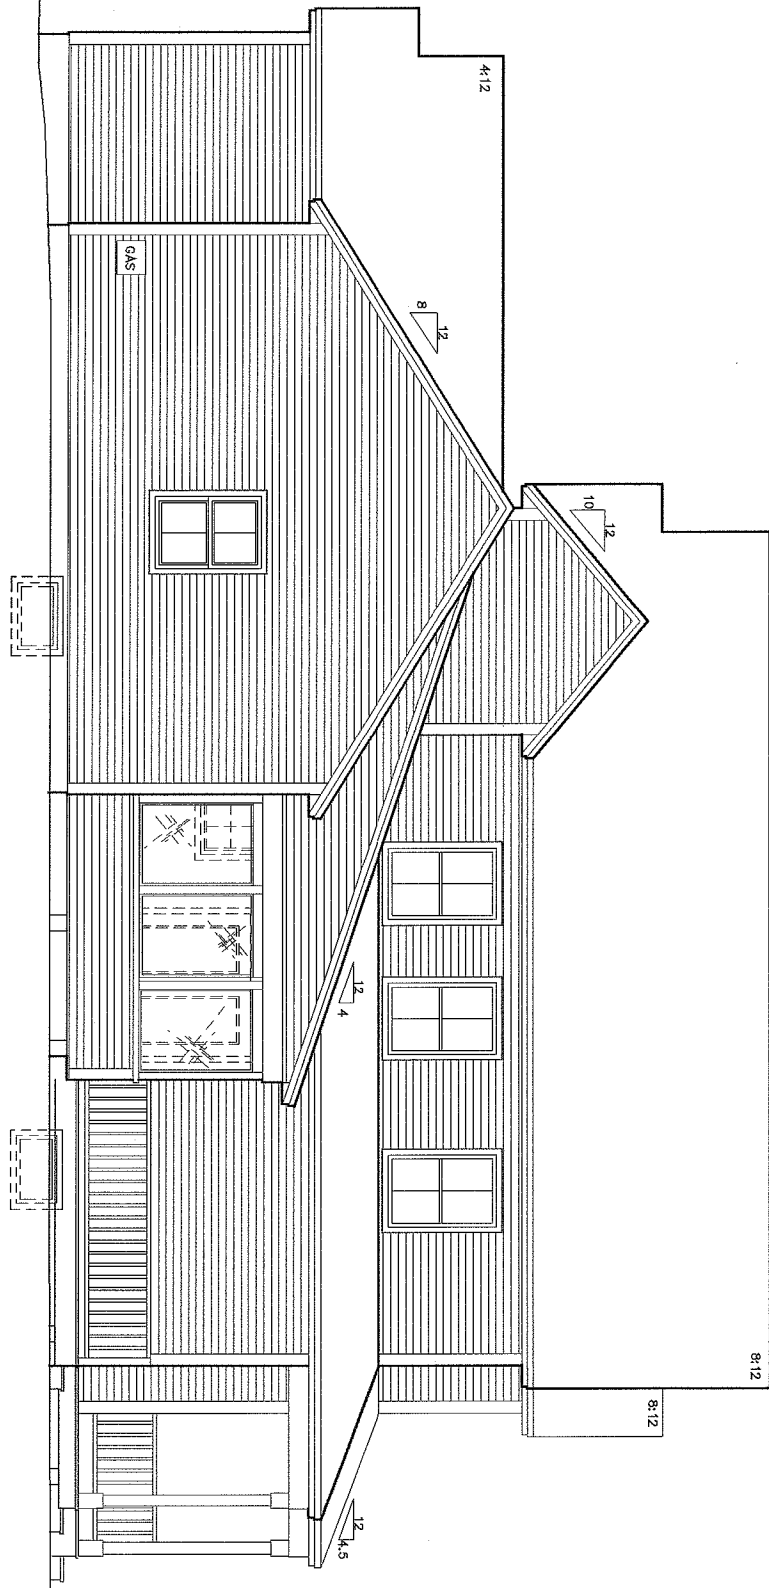

○ LEFT ELEVATION  
SCALE: 3/16" = 1'-0"

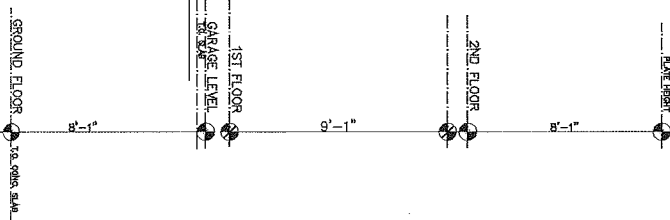

CHESTNUT #SV 18-1  
ELEVATIONS

Phone: 802-861-7600

Burlington, Vermont

Disclaimer: The floor plan shown is representative and not drawn to scale. Square footage calculations are approximate and do not include garages and porches. These plans are subject to revision without notice.

WWW.SOUTHVILLAGE.COM

REV	DATE
07/25/13	



SCALE: 3/16" = 1'-0"

DATE: 06/21/13 1/4"