


○ FRONT ELEVATION
SCALE: 3/16" = 1'-0"

SV 42
1/8" = 1'-0"
11-11-13

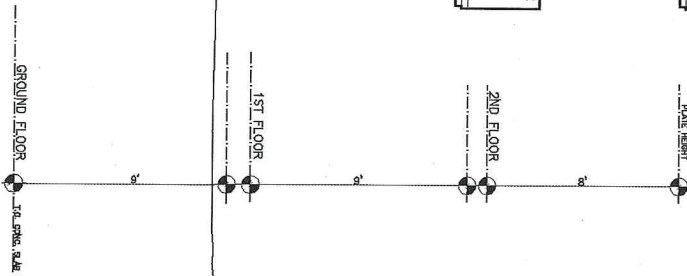

McCARRON SV-42
ELEVATIONS

Phone: 802-861-7600

Burlington, Vermont

Disclaimer: The floor plan shown is representative and not drawn to scale. Square footage calculations are approximate and do not include garages and porches. These plans are subject to revision without notice.


WWW.SOUTHVILLAGE.COM

REV.	DATE
11/4/13	
11/8/13	
11/11/13	



SCALE: 3/16" = 1'-0"

DATE: 10/29/13

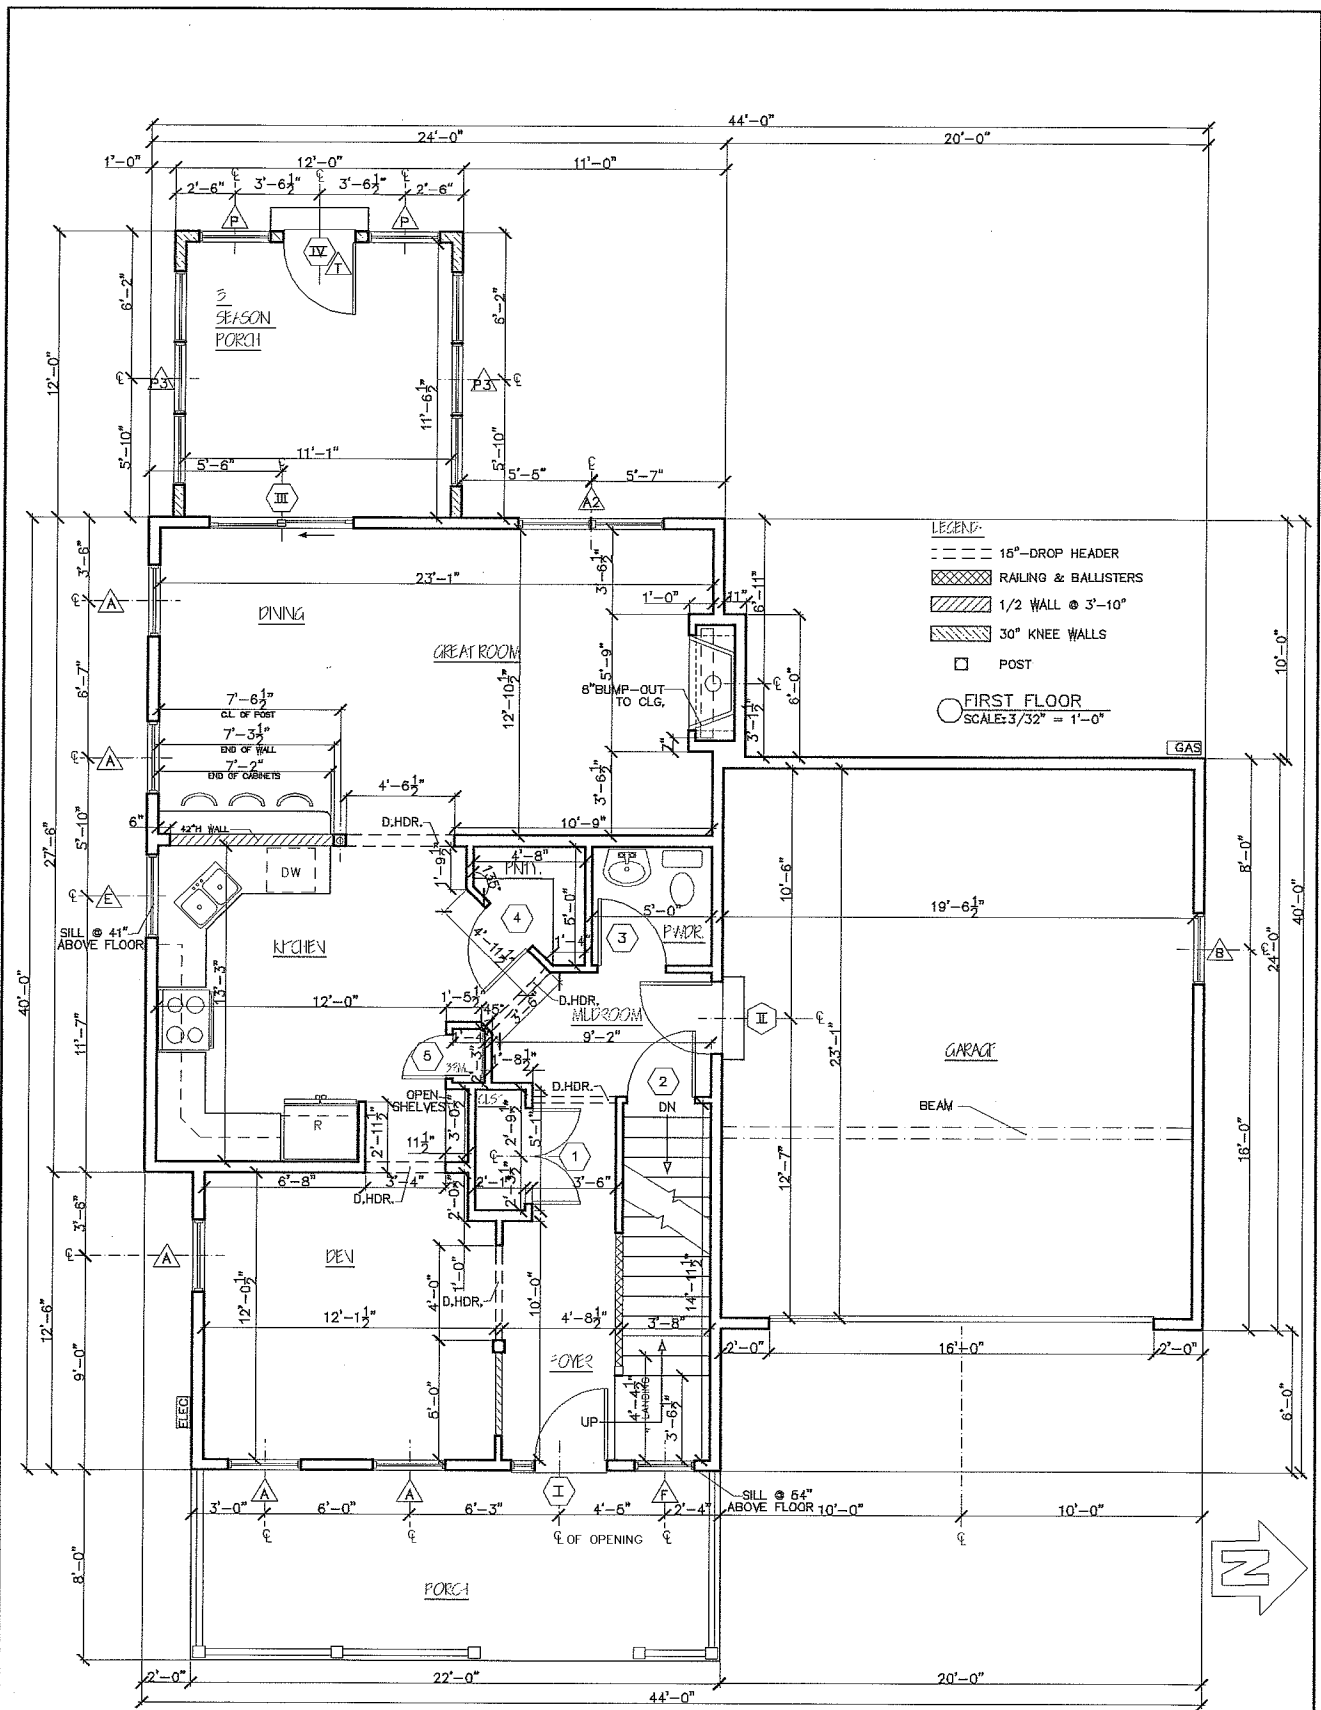


McCARRON SV-42
FLOOR PLANS

Disclaimer: The floor plan shown is representative and not drawn to scale. Square footage calculations are approximate and do not include garages and porches. These plans are subject to revision without notice.

REV.	
11/4/13	
11/8/13	
11/11/13	



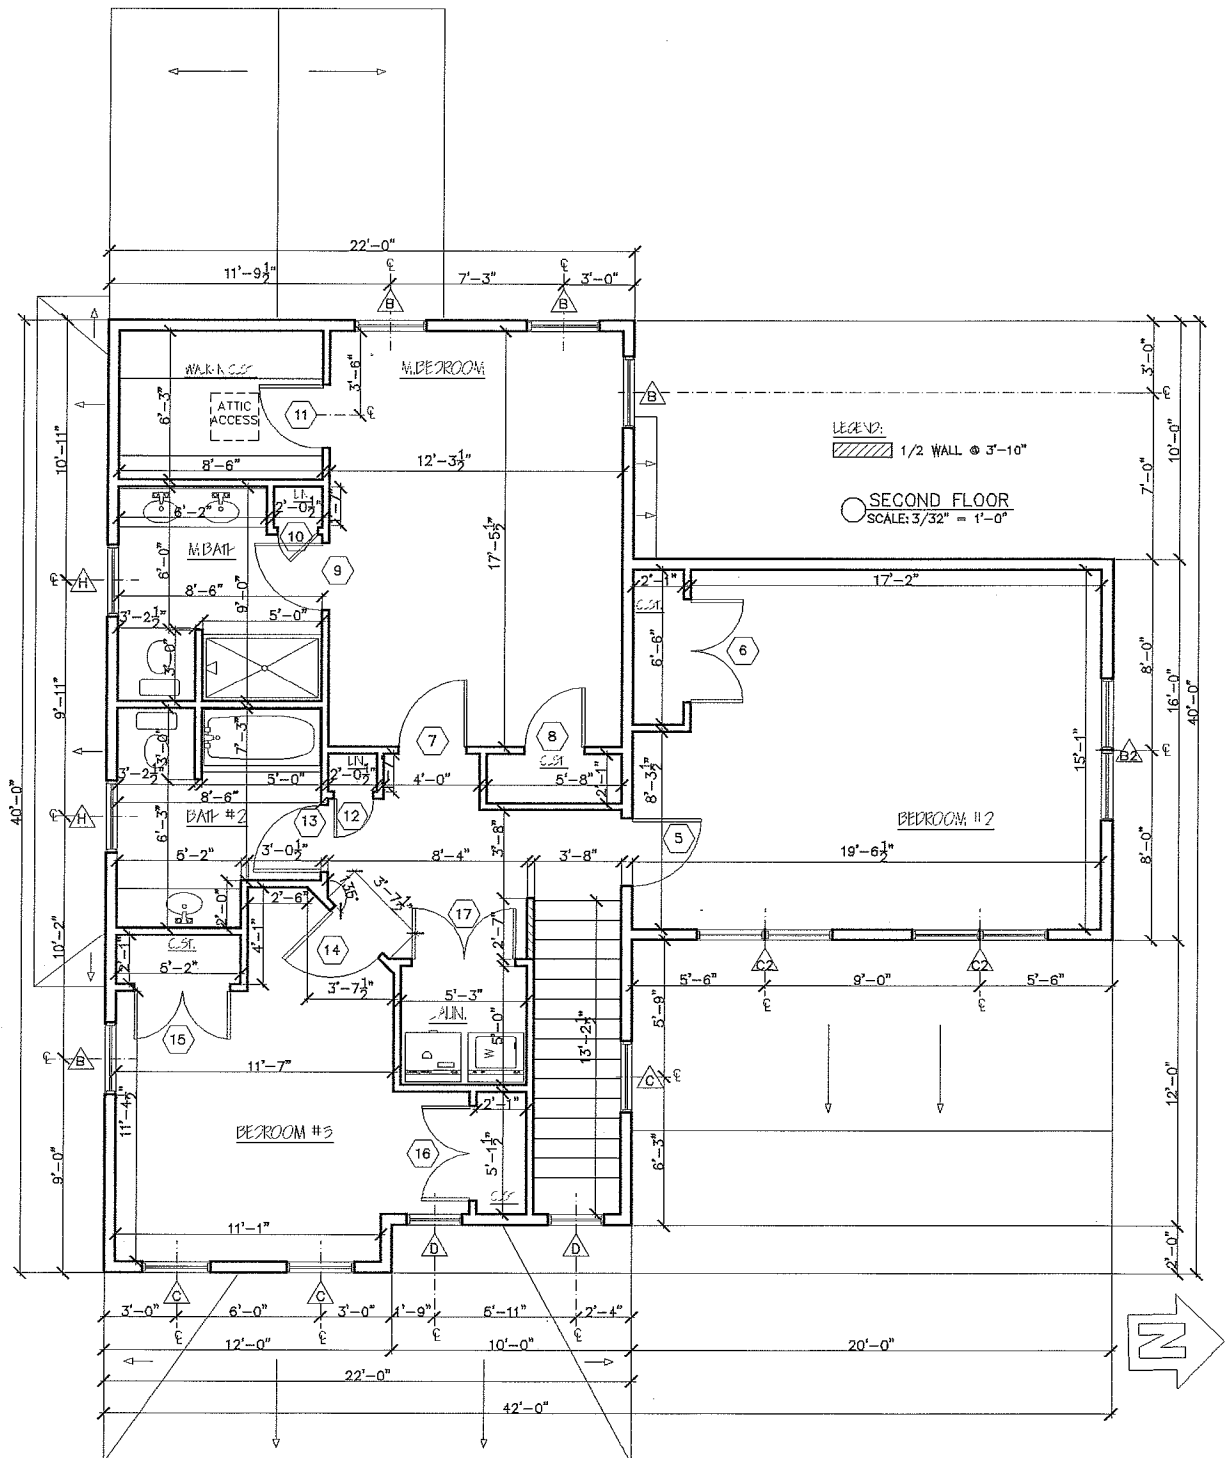


McCARRON SV-42
 FLOOR PLANS

Disclaimer: The floor plan shown is representative and not drawn to scale. Square footage calculations are approximate and do not include garages and porches. These plans are subject to revision without notice.

REV.	
11/4/13	
11/6/13	
11/11/13	



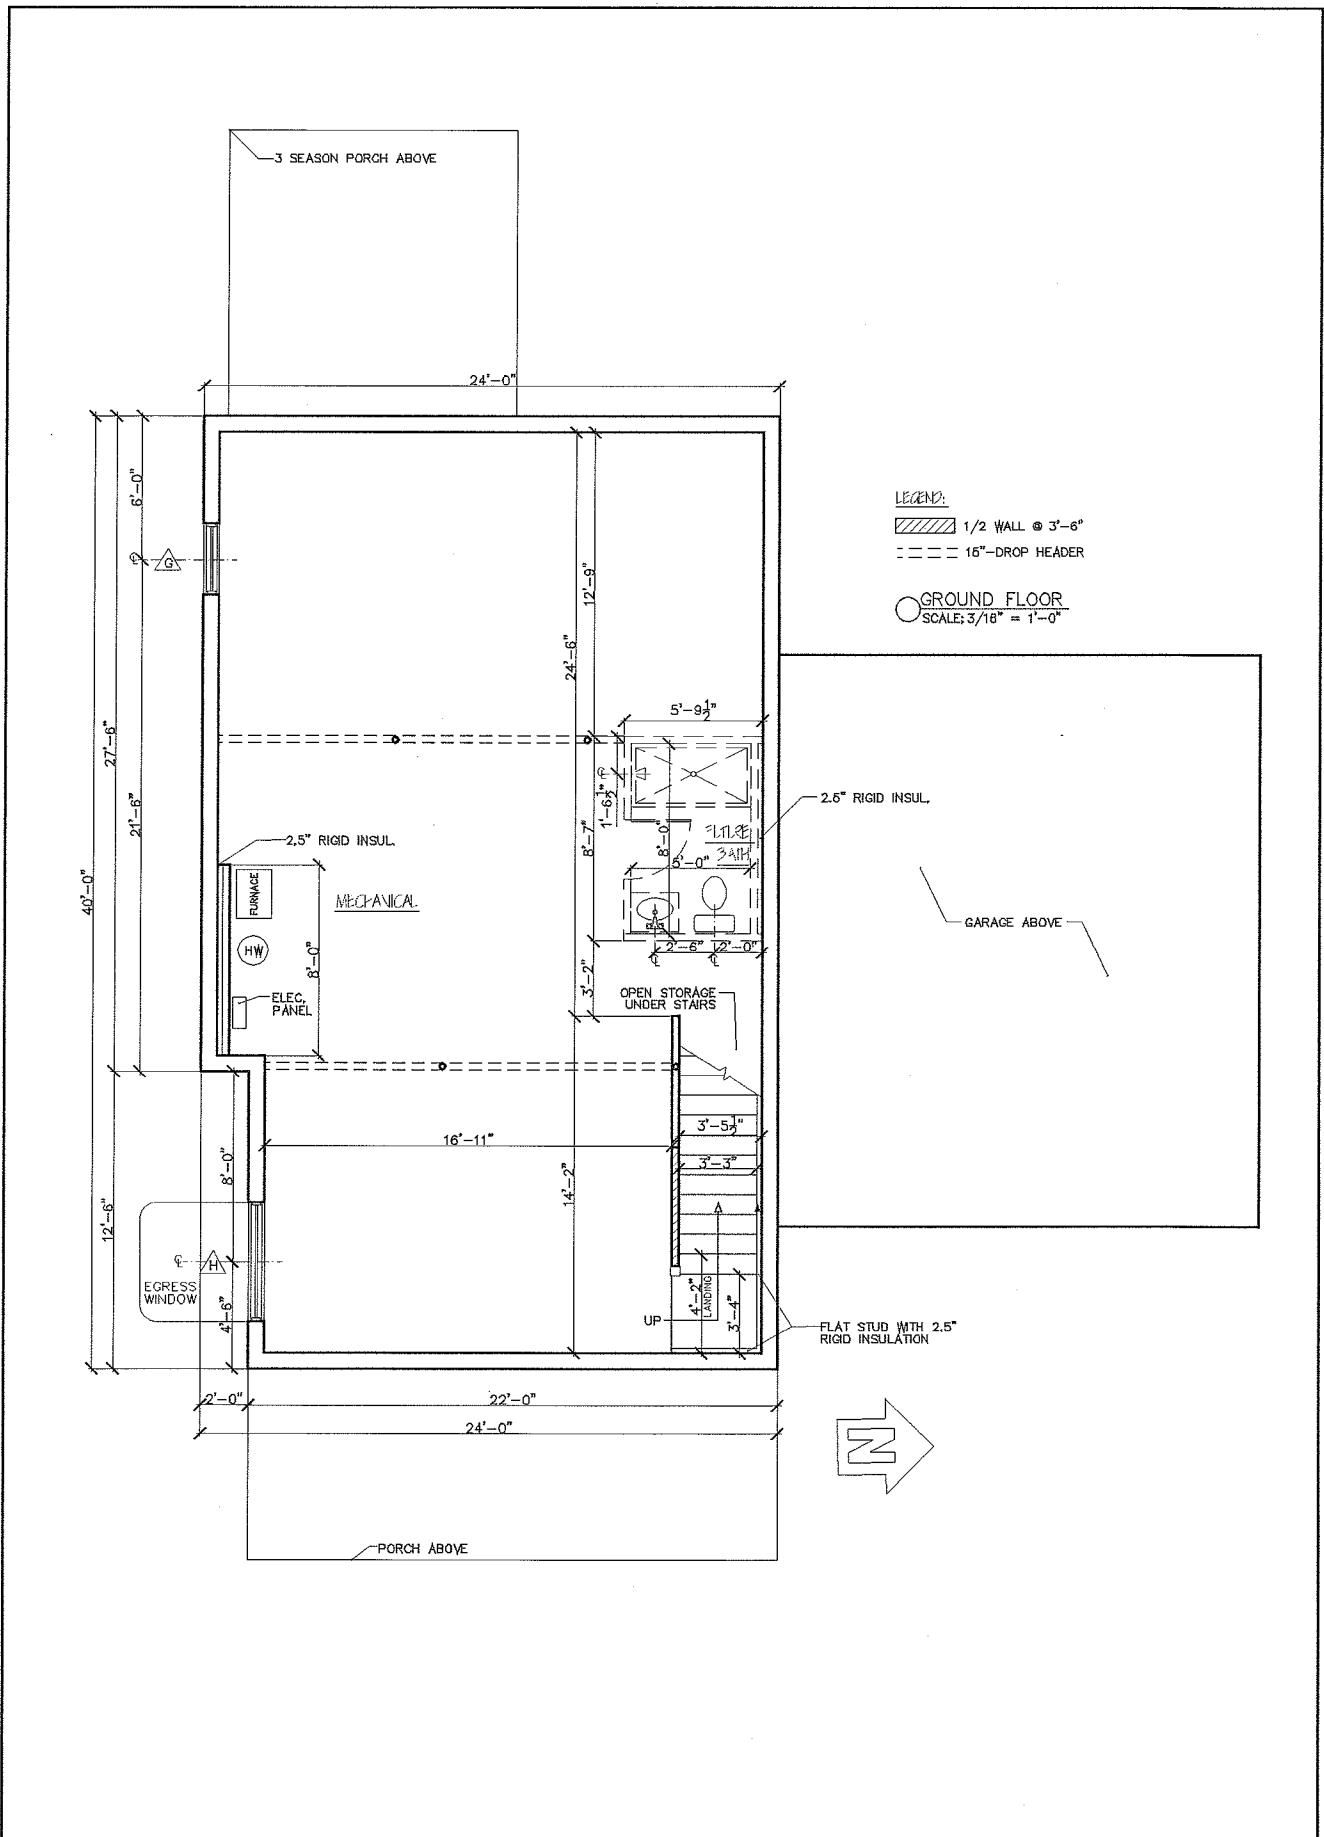


McCARRON SV-42
FLOOR PLANS

Disclaimer: The floor plan shown is representative and not drawn to scale. Square footage calculations are approximate and do not include garages and porches. These plans are subject to revision without notice.

REV	
11/4/13	
11/6/13	



LEFT ELEVATION
SCALE: 3/32" = 1'-0"

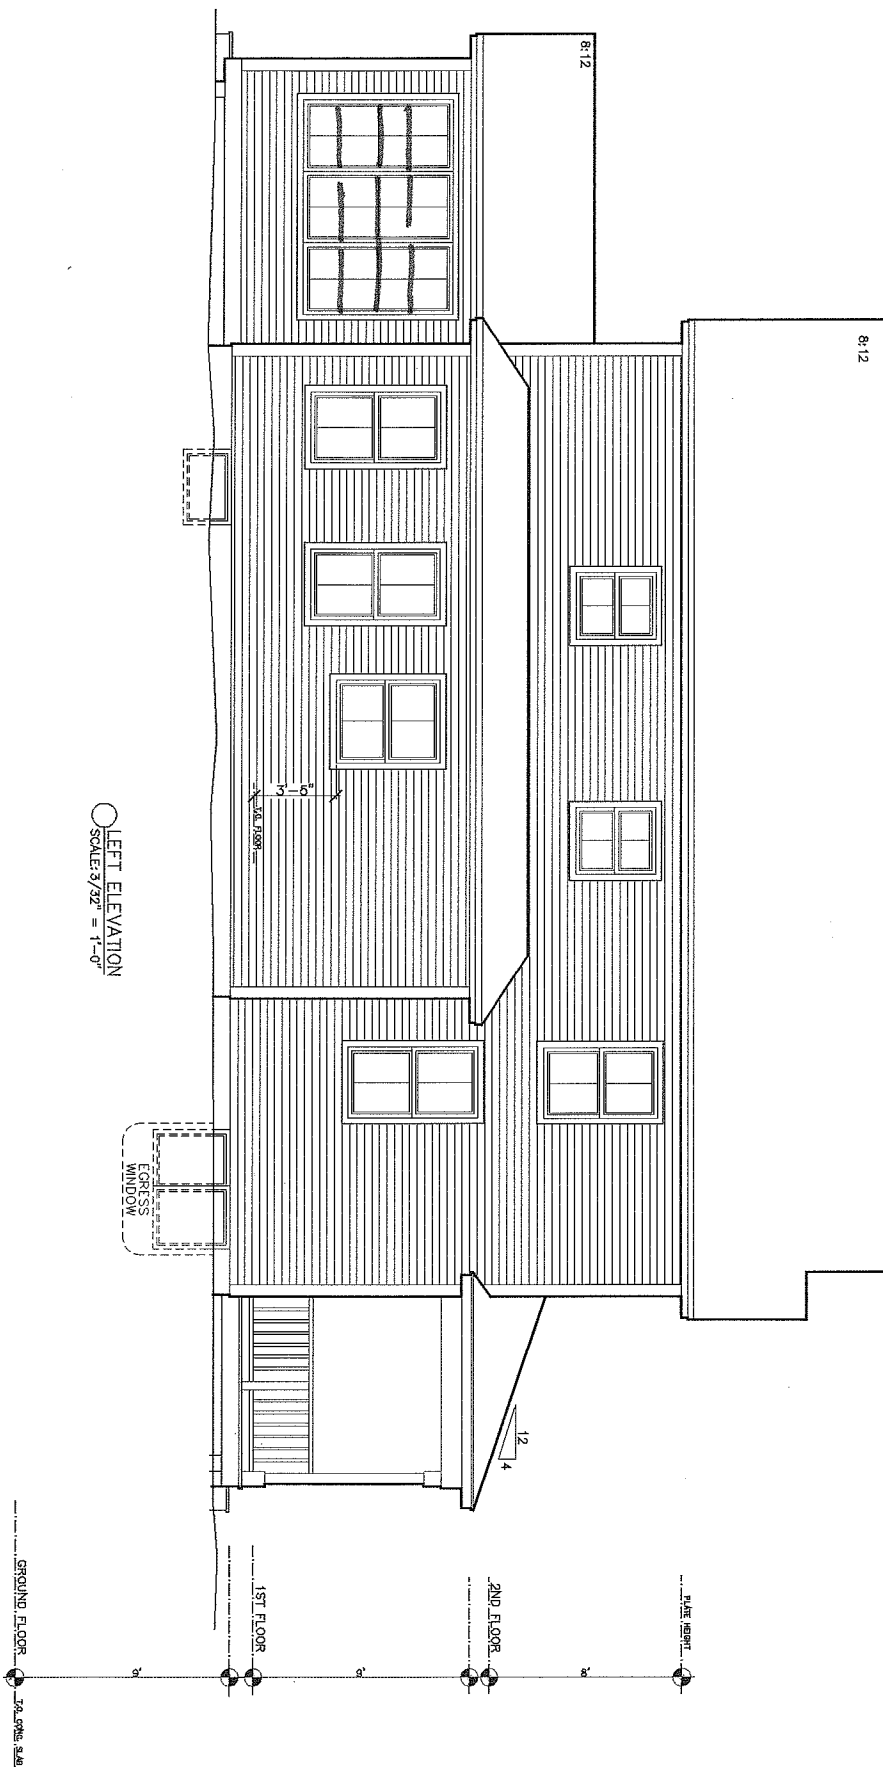

McCARRON SV-42
ELEVATIONS

Phone: 802-861-7600

Burlington, Vermont

Disclaimer: The floor plan shown is representative and not drawn to scale. Square footage calculations are approximate and do not include garages and porches. These plans are subject to revision without notice.

WWW.SOUTHVILLAGE.COM


REV.	
11/7/13	
11/8/13	
11/11/13	



4049 WILLISTON RD., S. BURLINGTON VT 05403

SCALE: 3/16" = 1'-0"

DATE: 10/29/13

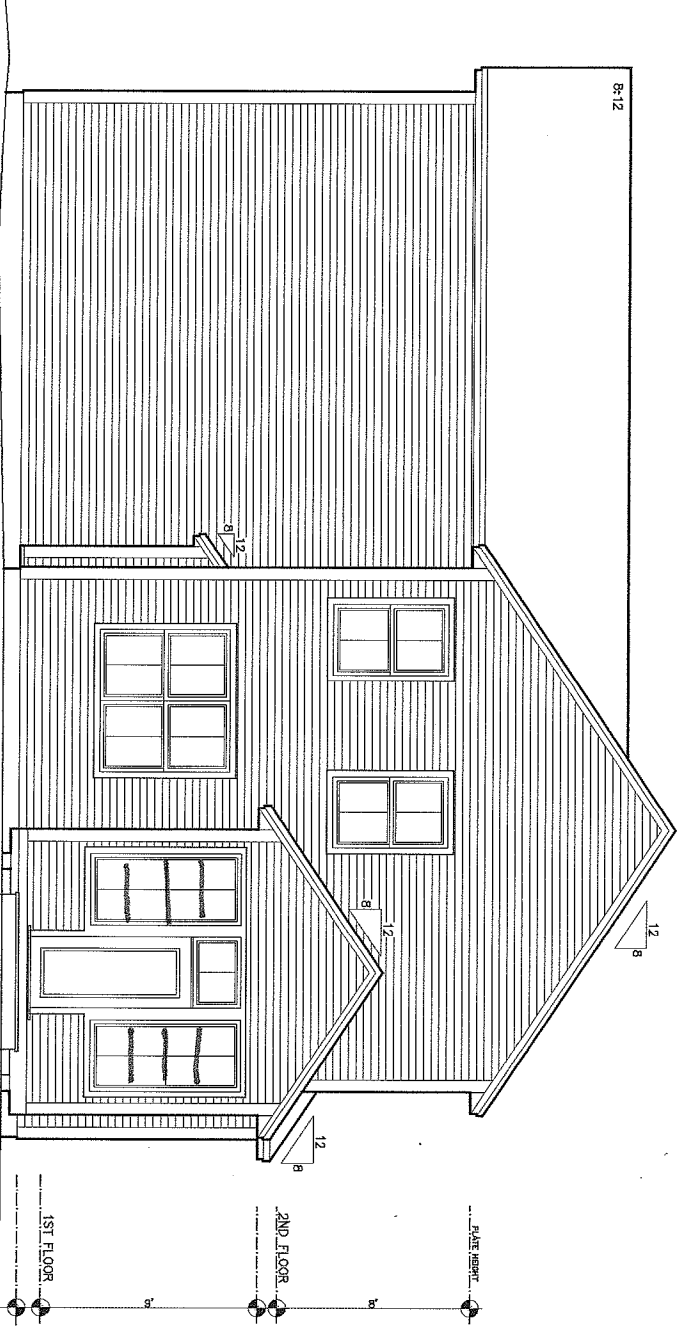

REAR ELEVATION
SCALE: 3/32" = 1'-0"

GROUND FLOOR
1ST FLOOR
2ND FLOOR
PLATE HEIGHT



McCARRON SV-42
ELEVATIONS

Phone: 802-861-7600

Burlington, Vermont

WWW.SOUTHVILLAGE.COM


Disclaimer: The floor plan shown is representative and not drawn to scale. Square footage calculations are approximate and do not include garages and porches. These plans are subject to revision without notice.

REV.	DATE
11/4/13	
11/6/13	
11/11/13	




SCALE: 3/16" = 1'-0"

DATE: 10/29/13

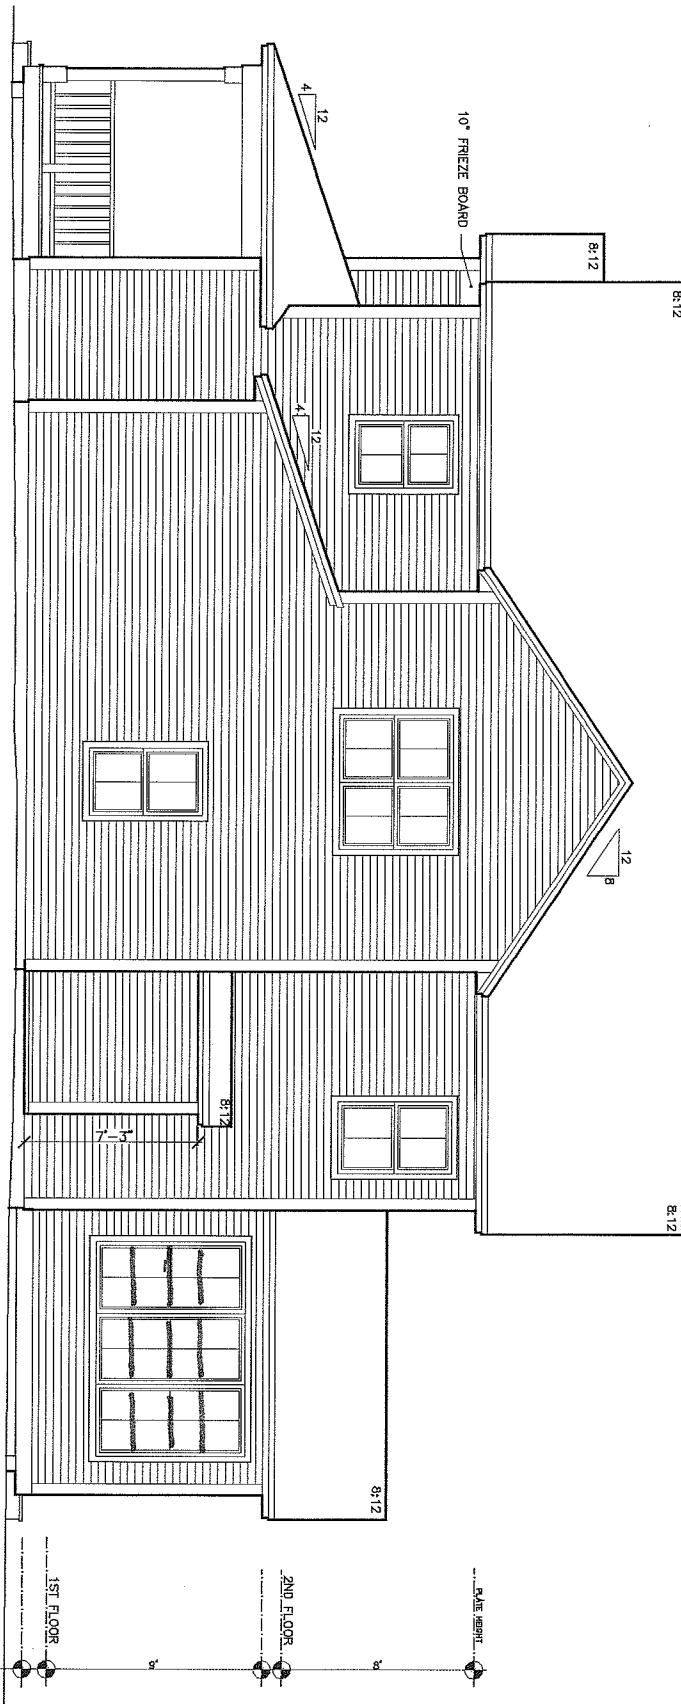

RIGHT ELEVATION
 SCALE: 3/32" = 1'-0"

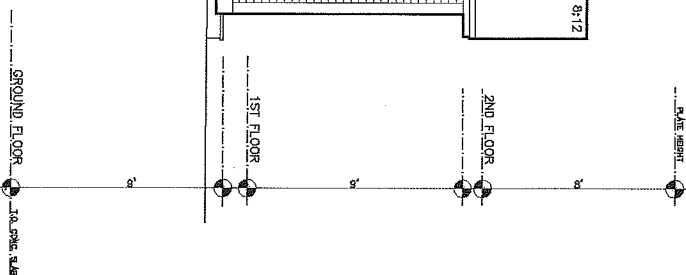


McCARRON SV-42
 ELEVATIONS

Phone: 802-861-7600 Burlington, Vermont WWW.SOUTHVILLAGE.COM

Disclaimer: The floor plan shown is representative and not drawn to scale. Square footage calculations are approximate and do not include garages and porches. These plans are subject to revision without notice.

REV.	DATE
11/4/13	
11/6/13	
11/11/13	



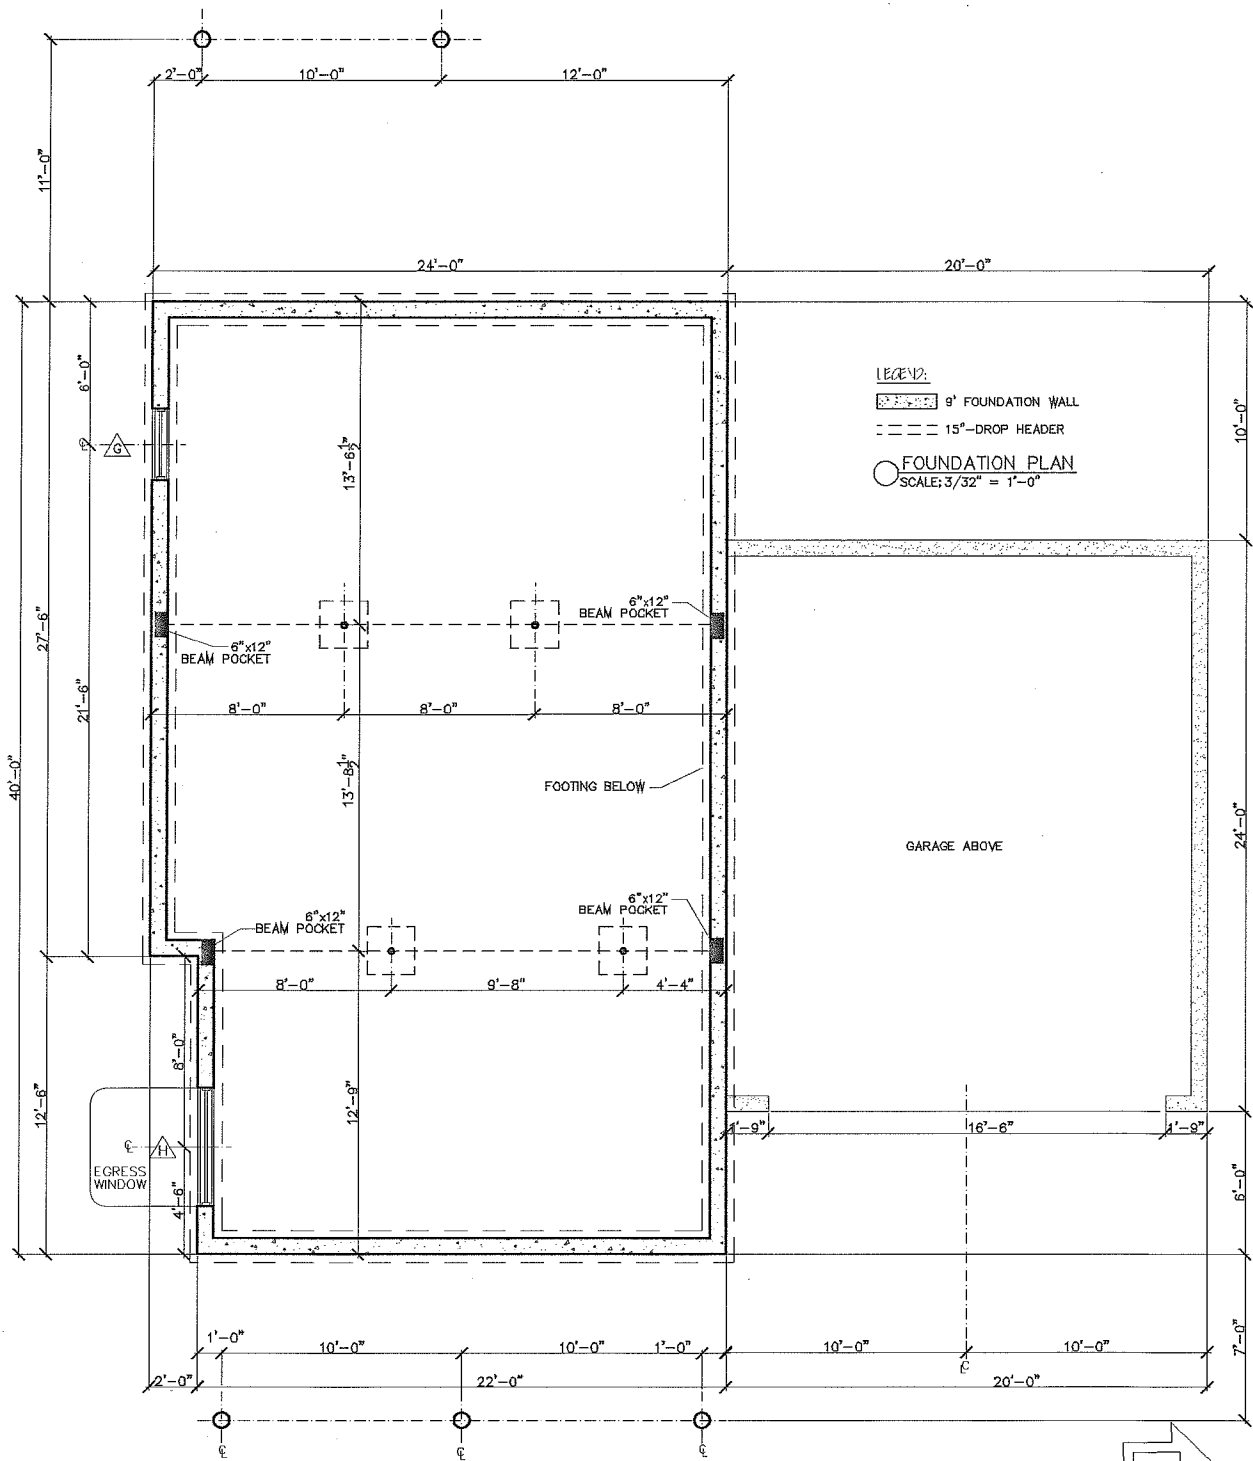

McCARRON SV-42
FLOOR PLANS

Disclaimer: The floor plan shown is representative and not drawn to scale. Square footage calculations are approximate and do not include garages and porches. These plans are subject to revision without notice.

REV
11/4/13
11/6/13

