


FRONT ELEVATION
SCALE: 1/8" = 1'-0"

SCALE: 1/8" = 1'-0"

SVV6 Right
 1/8" = 1'-0" Floor Plan
 3/32" = 1'-0" Elevations
 4/8/14

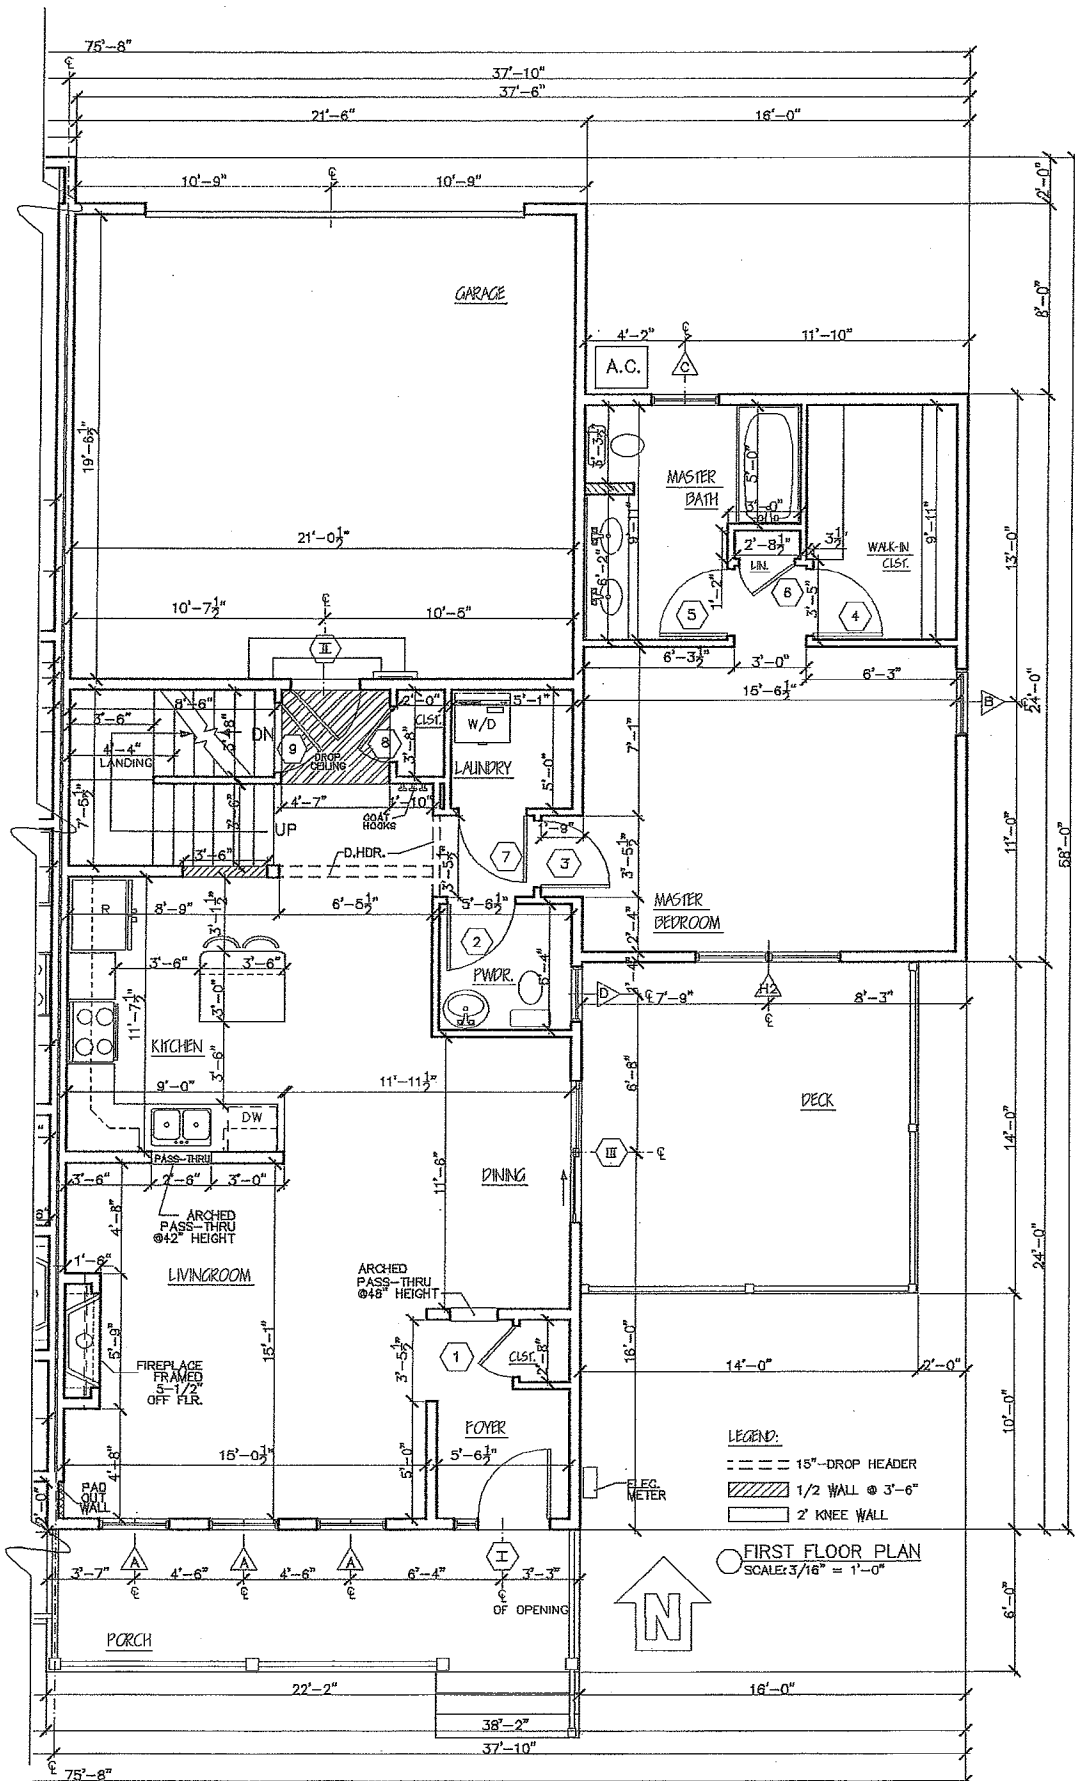

CHESTNUT SV #46
FLOOR PLANS

Phone: 802-861-7600


Burlington, Vermont

Disclaimer: The floor plan shown is representative and not drawn to scale. Square Footage calculations are approximate and do not include garages and porches. These plans are subject to revision without notice.

WWW.SOUTHVILLAGE.COM

REV
03/25/14
02/28/14



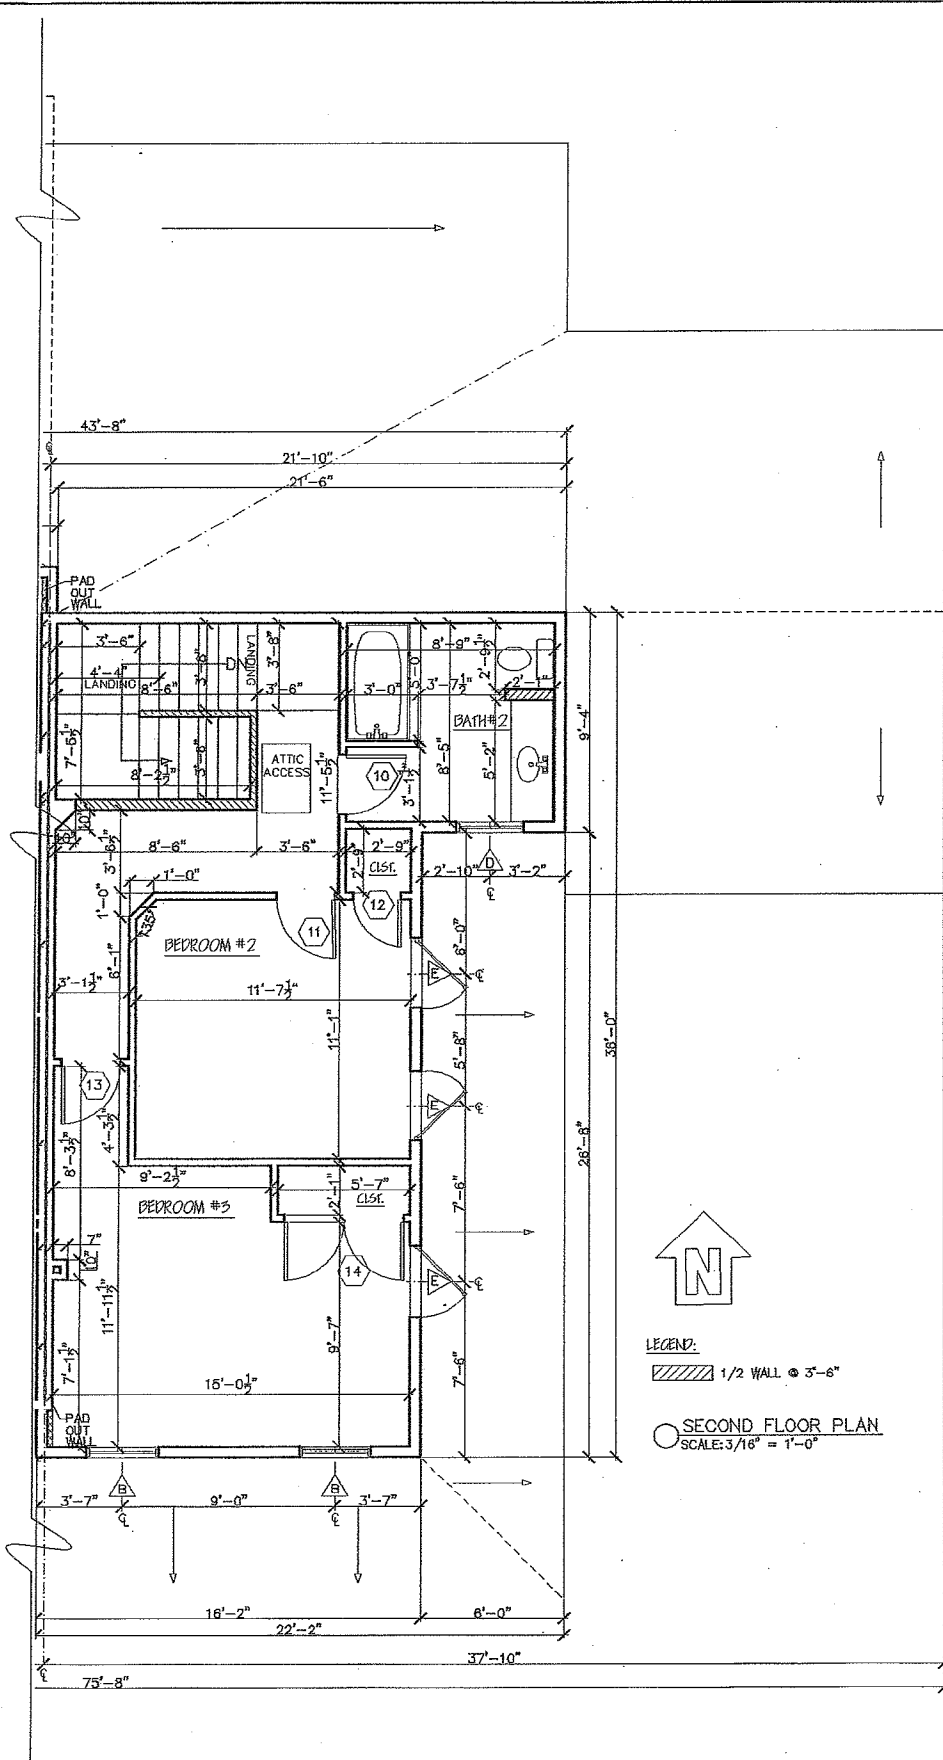

LEGEND:
 [Hatched Box] 1/2 WALL @ 3'-6"
 [Circle] SECOND FLOOR PLAN
 SCALE: 3/16" = 1'-0"



CHESTNUT SV #46
 FLOOR PLANS

Phone: 802-861-7600

Burlington, Vermont

Disclaimer: The floor plan shown is representative and not drawn to scale. Square footage calculations are approximate and do not include garages and porches. These plans are subject to revision without notice.


WWW.SOUTHVILLAGE.COM

REV.
 03/25/14
 03/31/14



SCALE: 3/16" = 1'-0"

DATE: 02/19/14

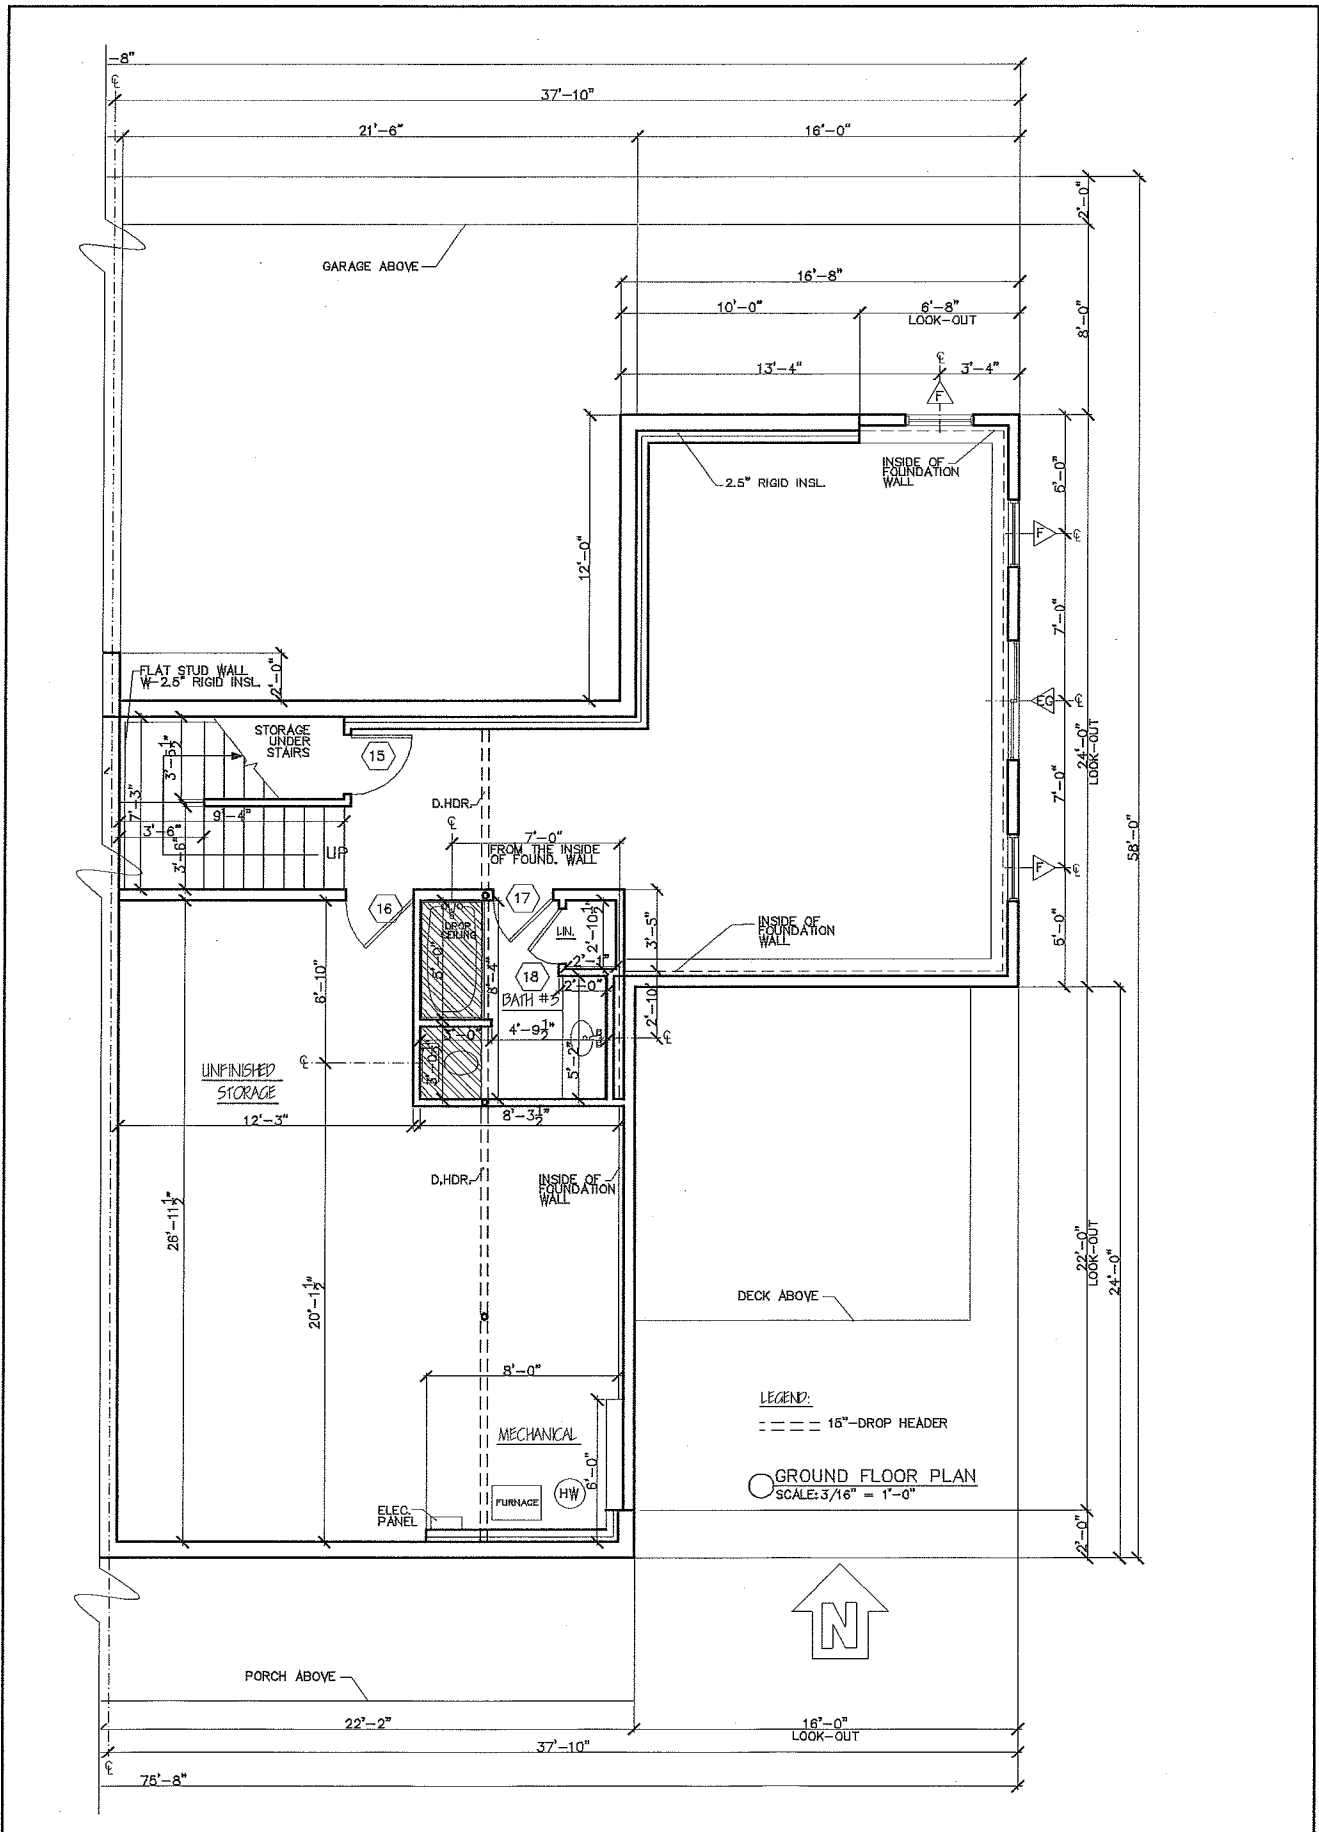

LEGEND:
 --- 16" DROP HEADER
 ○ GROUND FLOOR PLAN
 SCALE: 3/16" = 1'-0"



CHESTNUT SV #46
 FLOOR PLANS


Disclaimer: The floor plan shown is representative and not drawn to scale. Square footage calculations are approximate and do not include garages and porches. These plans are subject to revision without notice.

REV.	03/25/14
	03/25/14
	04/08/14



Phone: 802-861-7600 Burlington, Vermont WWW.SOUTHVILLAGE.COM

SCALE: 1/8" = 1'-0"

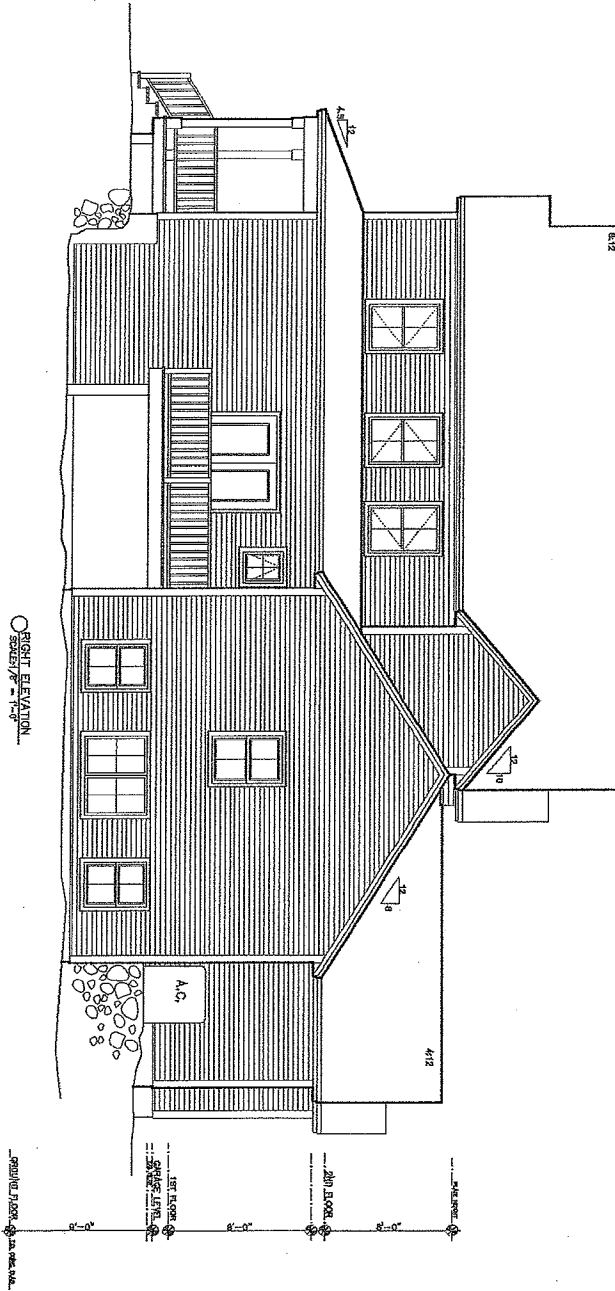

CHESTNUT SV #46
ELEVATIONS

Phone: 802-861-7600

Burlington, Vermont

Disclaimer: The floor plan shown is representative and not drawn to scale. Square footage calculations are approximate and do not include garage and porches. These plans are subject to revision without notice.


WWW.SOUTHVILLAGE.COM

REV
03/25/14




SCALE: 1/8" = 1'-0"

DATE: 02/19/14

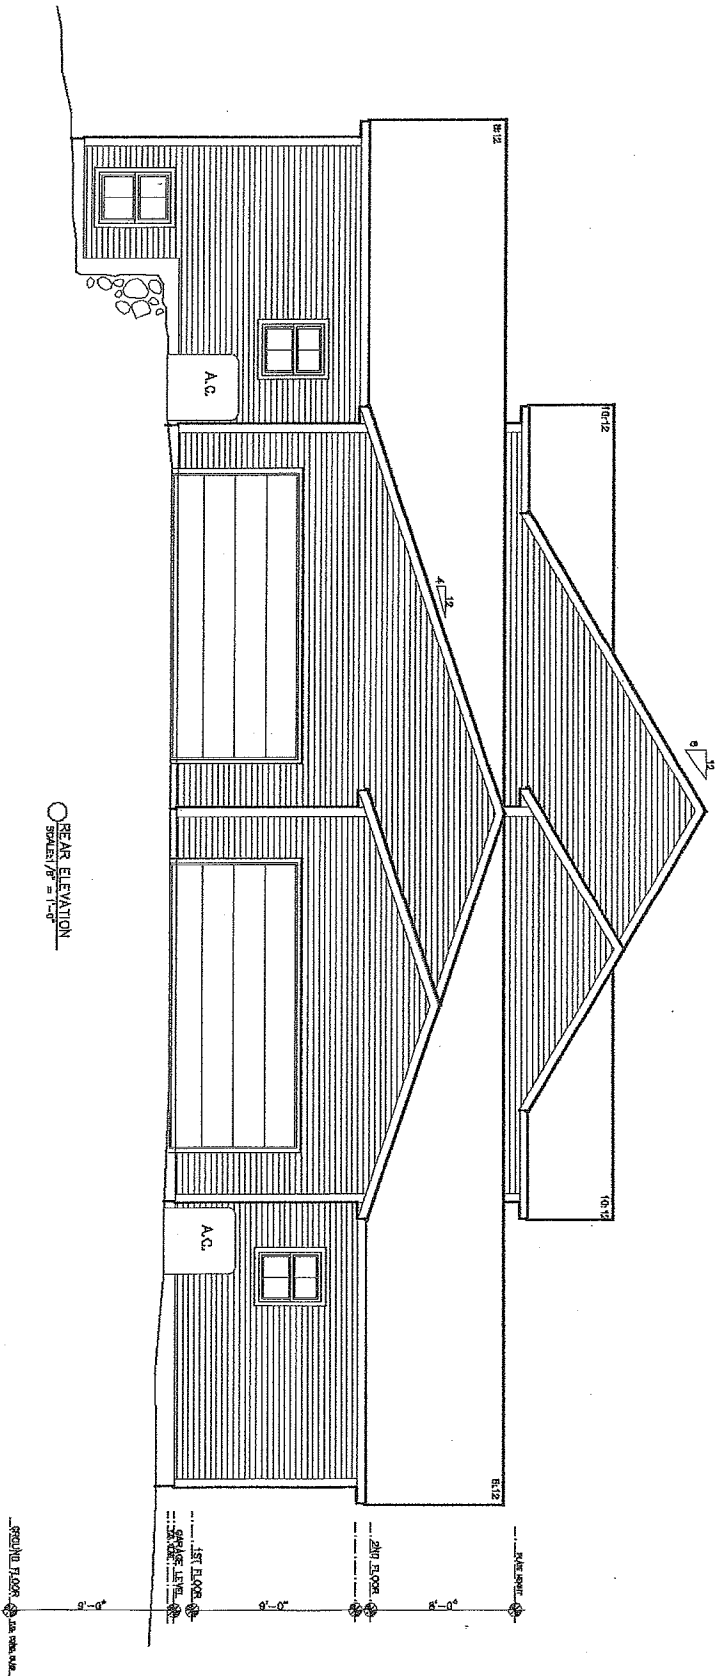

SCALE: 1/8" = 1'-0"

SCALE: 1/8" = 1'-0"

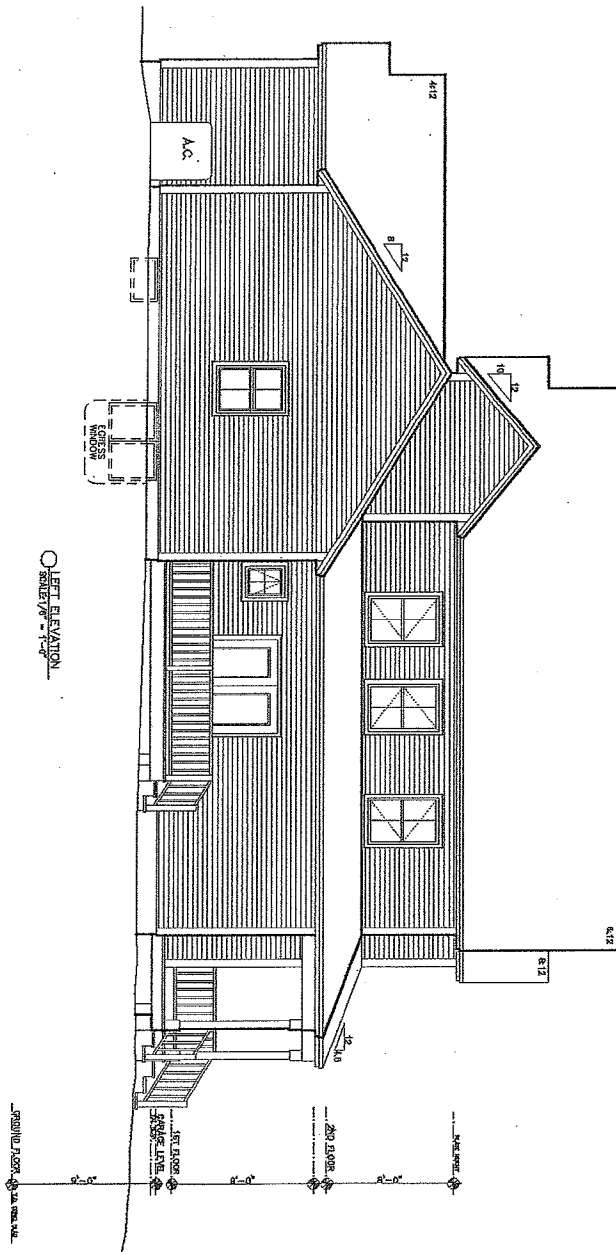

CHESTNUT SV #46
ELEVATIONS

Phone: 802-861-7600

Burlington, Vermont

Disclaimer: The floor plan shown is representative and not drawn to scale. Square footage calculations are approximate and do not include garages and porches. These plans are subject to revision without notice.


WWW.SOUTHVILLAGE.COM

REV
03/29/14
03/28/14



SCALE: 1/8" = 1'-0"

DATE: 02/19/14

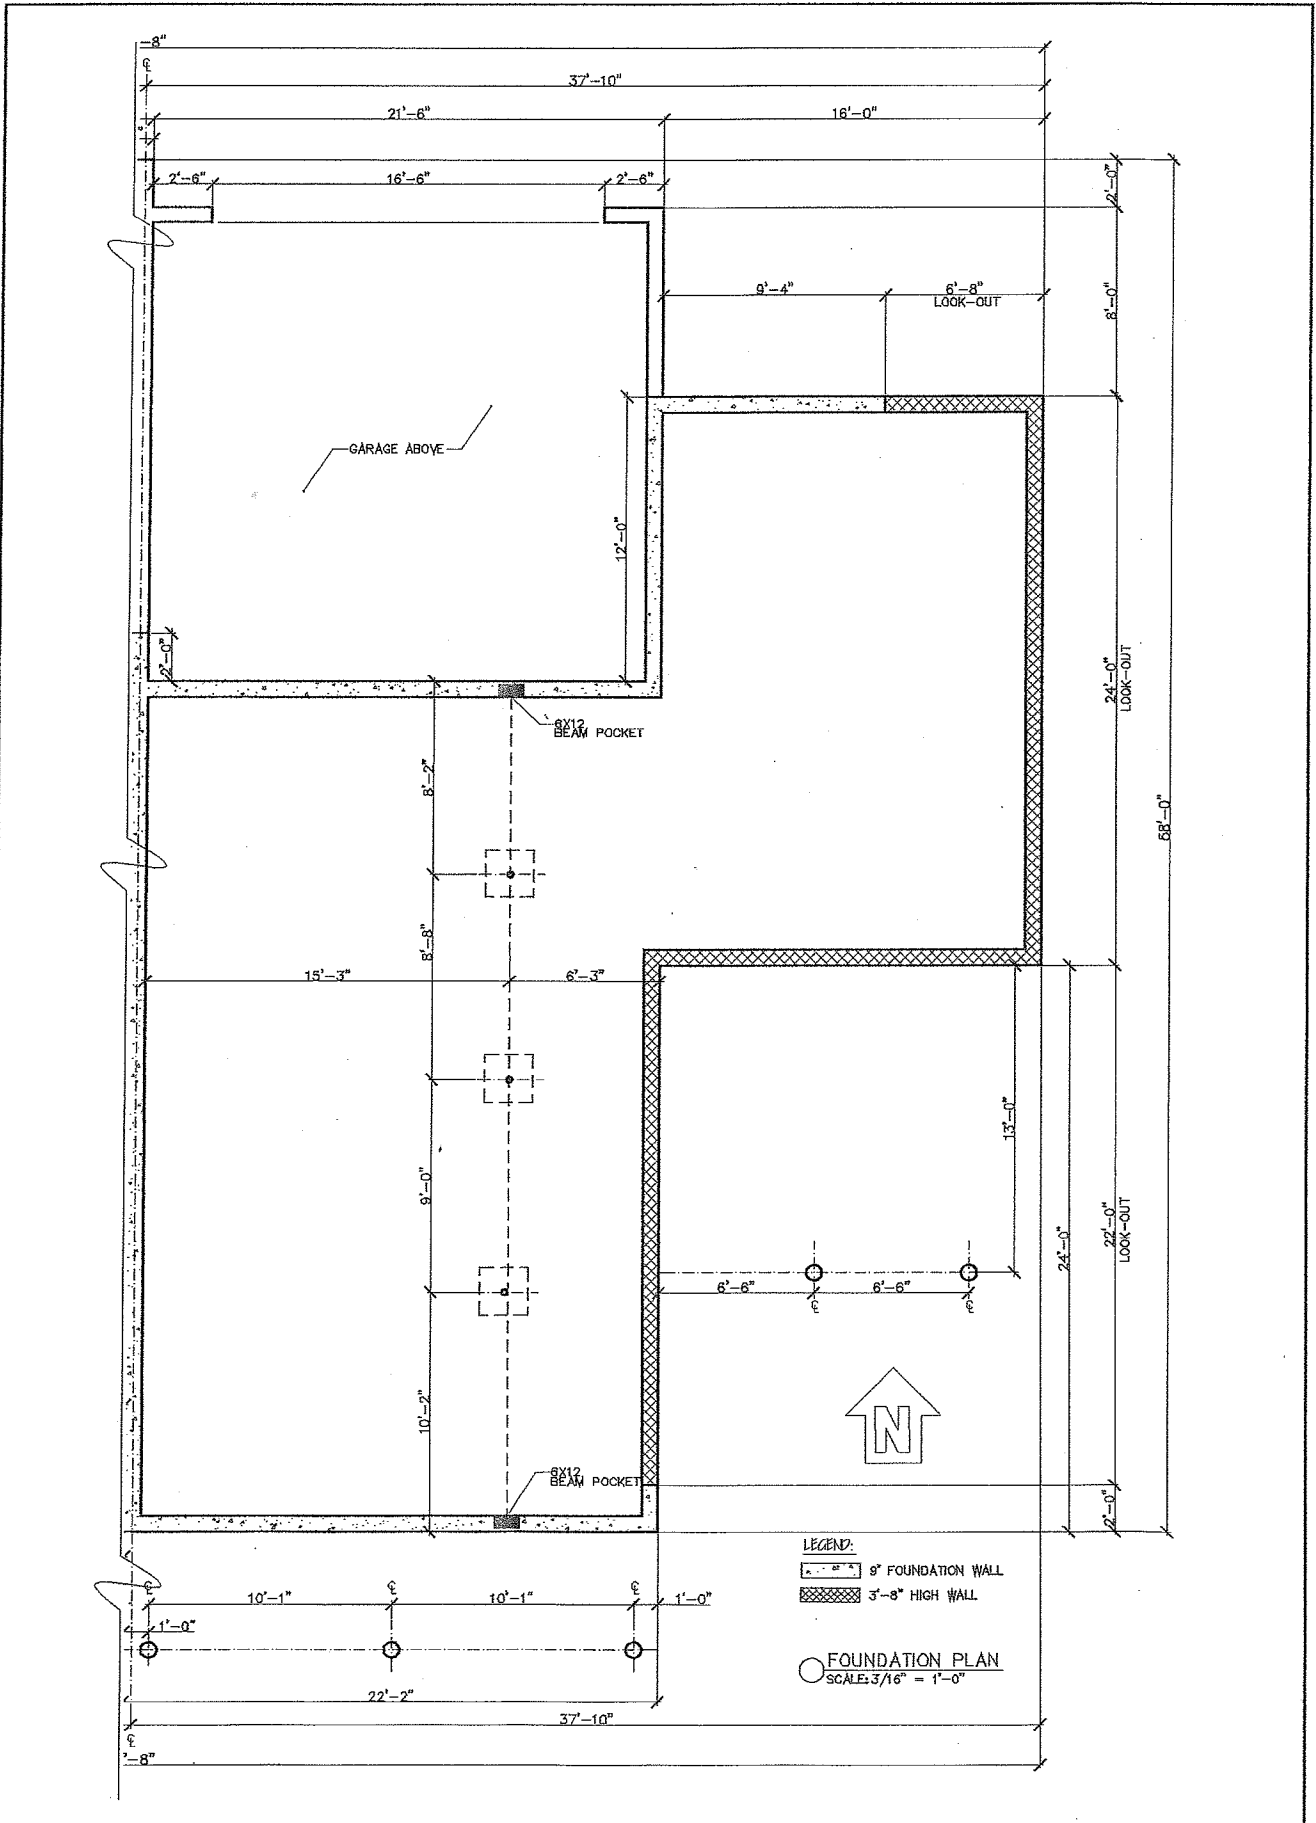

CHESTNUT SV #46
FLOOR PLANS

Phone: 802-861-7600

Burlington, Vermont

WWW.SOUTHVILLAGE.COM

Disclaimer: The floor plan shown is representative and not drawn to scale. Square footage calculations are approximate and do not include garages and porches. These plans are subject to revision without notice.

