


LEGEND:
 - - - 15"-DROP HEADER
 1/2 WALL @ 3'-10"
 ○ FIRST FLOOR PLAN
 SCALE: 3/16" = 1'-0"



WALNUT/BASILIERE
 FLOOR PLANS

Phone: 802-861-7600

Burlington, Vermont

Disclaimer: The floor plan shown is representative and not drawn to scale. Square footage calculations are approximate and do not include garages and porches. These plans are subject to revision without notice.


WWW.SOUTHVILLAGE.COM

| | |
|----------|--|
| REV. | |
| 04/14/11 | |
| 04/18/11 | |
| 05/22/11 | |
| 05/27/11 | |



SCALE: 3/16" = 1'-0"

DATE: 04/12/11

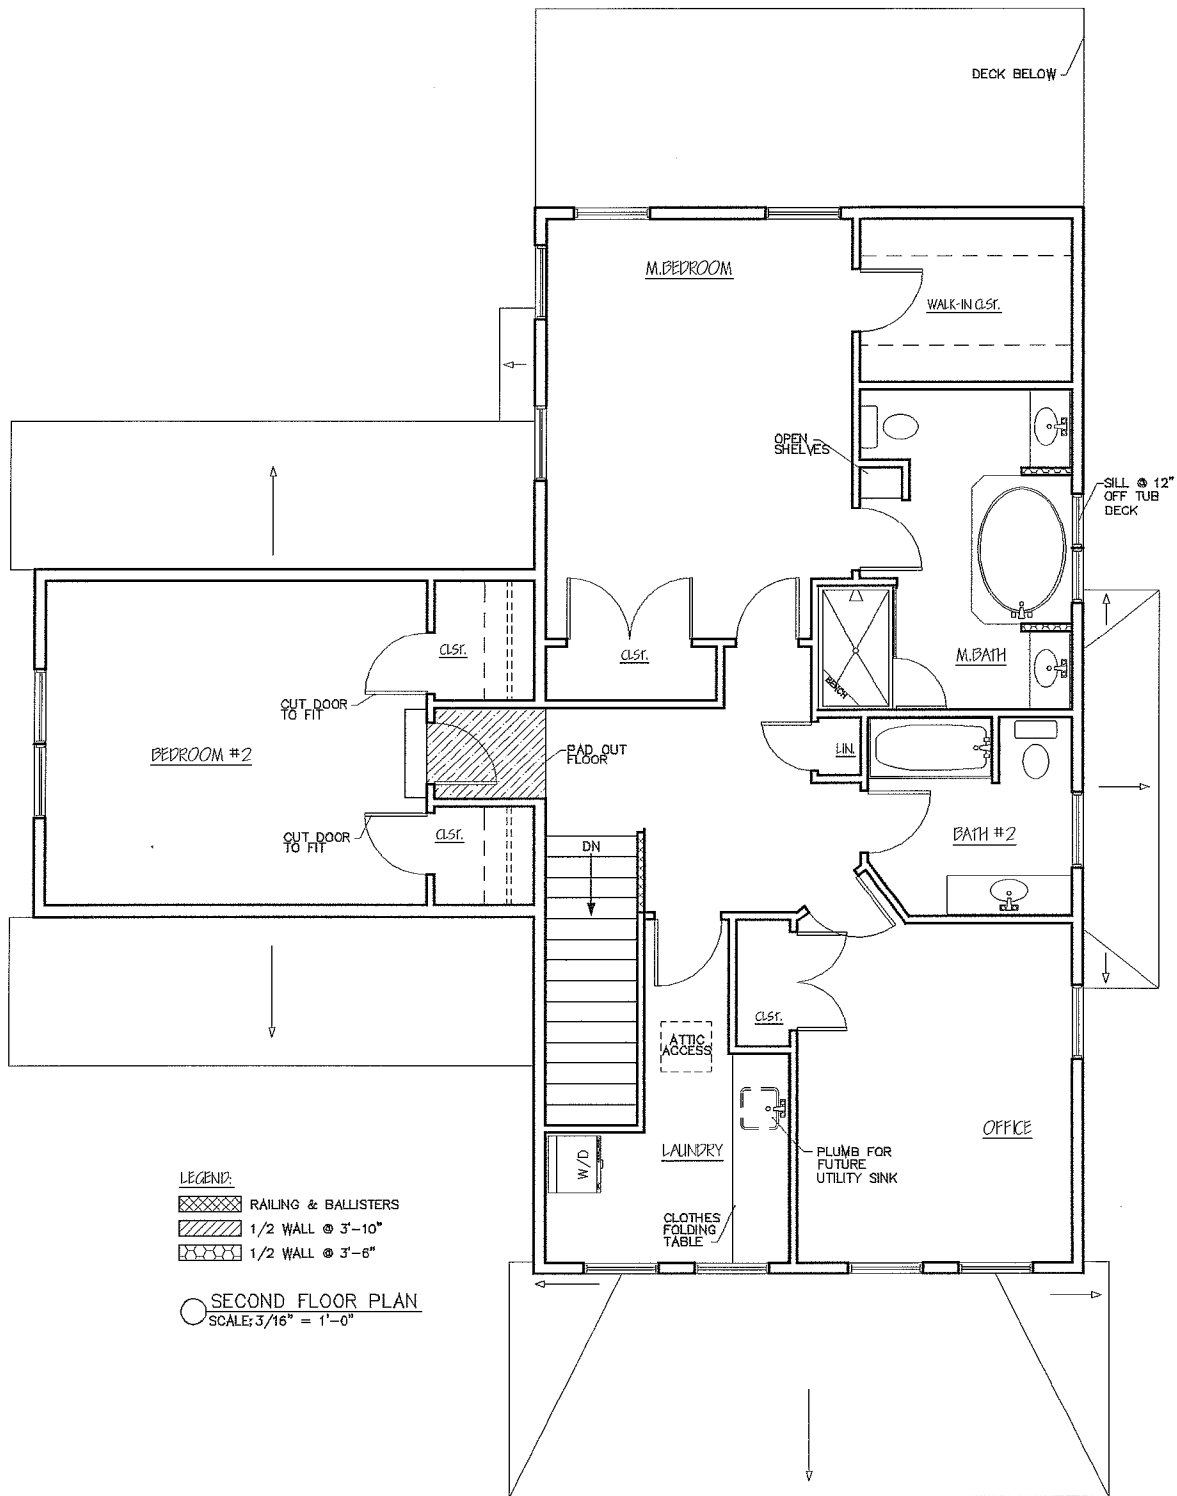

LEGEND:
 RAILING & BALLISTERS
 1/2 WALL @ 3'-10"
 1/2 WALL @ 3'-6"
 ○ SECOND FLOOR PLAN
 SCALE: 3/16" = 1'-0"



WALNUT/BASILIERE
 FLOOR PLANS

Phone: 802-861-7600

Burlington, Vermont

Disclaimer: The floor plan shown is representative and not drawn to scale. Square footage calculations are approximate and do not include garages and porches. These plans are subject to revision without notice.


WWW.SOUTHVILLAGE.COM

| | |
|----------|--|
| REV. | |
| 04/14/11 | |
| 04/15/11 | |
| 04/26/11 | |



SCALE: 3/16" = 1'-0"

DATE: 04/12/11

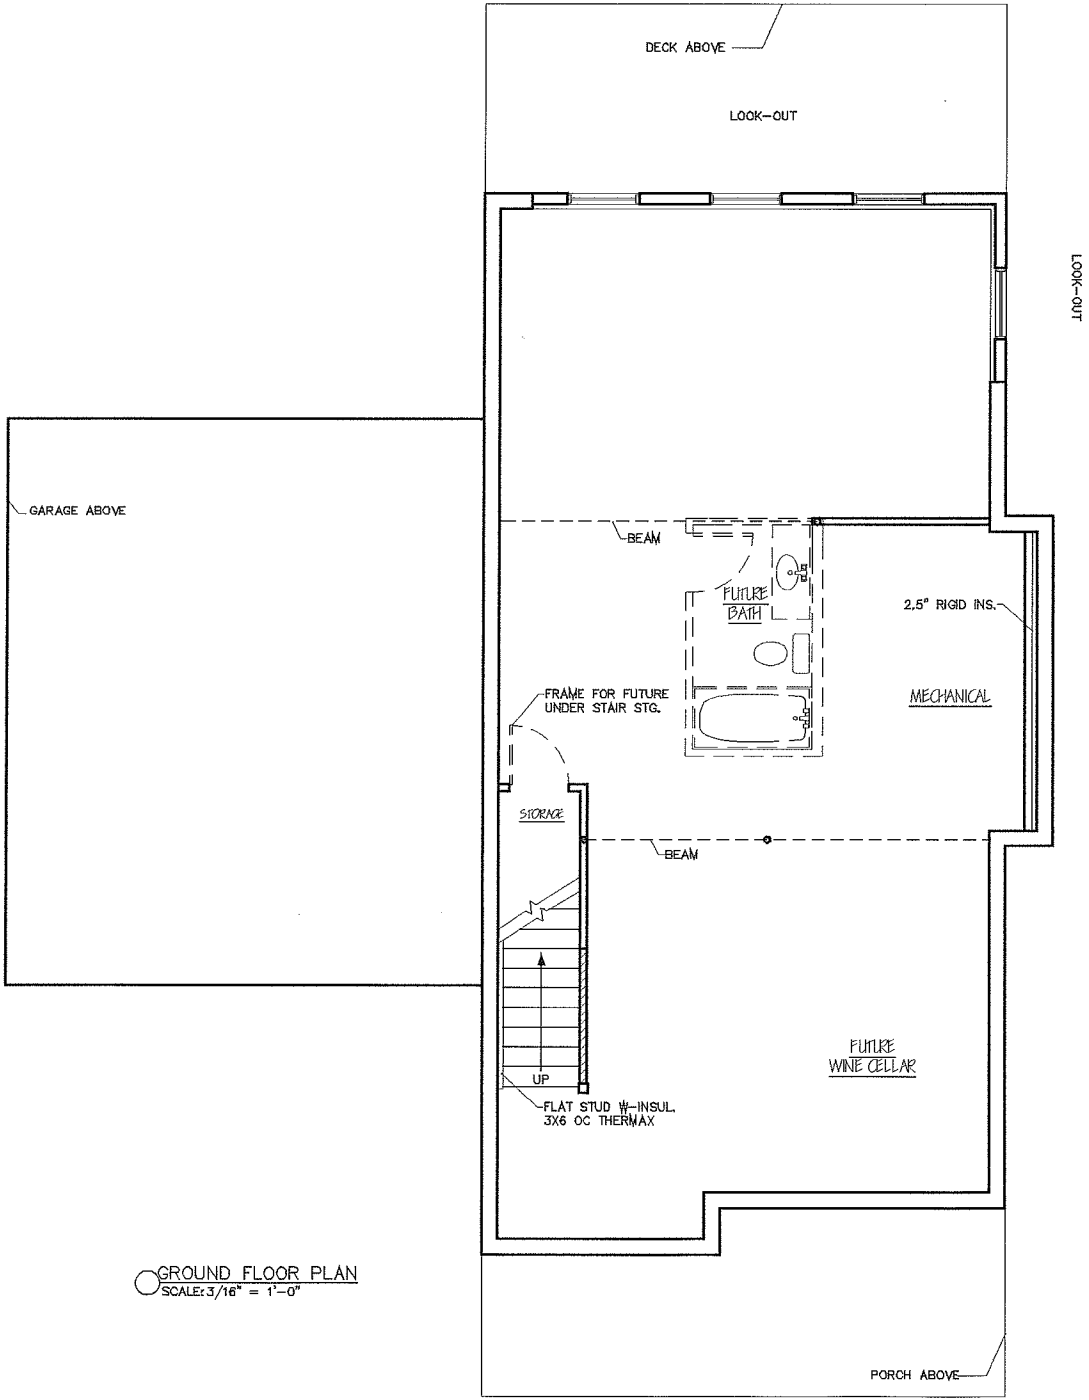

○ GROUND FLOOR PLAN
SCALE: 3/16" = 1'-0"



WALNUT/BASILIERE
FLOOR PLANS

Phone: 802-861-7600

Burlington, Vermont

Disclaimer: The floor plan shown is representative and not drawn to scale. Square footage calculations are approximate and do not include garages and porches. These plans are subject to revision without notice.

WWW.SOUTHVILLAGE.COM

| | |
|----------|--|
| REV. | |
| 04/14/11 | |
| 04/16/11 | |
| 05/22/11 | |



SCALE: 3/16" = 1'-0"

DATE: 04/12/11