

○ FRONT ELEVATION
 ○ SCALE: 3/16" = 1'-0"



WILLOW - SV
 ELEVATIONS

Phone: 802-861-7600

Burlington, Vermont


Disclaimer: The floor plan shown is representative and not drawn to scale. Square footage calculations are approximate and do not include garages and porches. These plans are subject to revision without notice.

WWW.SOUTHVILLAGE.COM

REV



1037 HINESBURG ROAD / SUITE A / S. BURLINGTON, VT 05403
 SCALE: 3/16" = 1'-0" DATE: 07/20/20

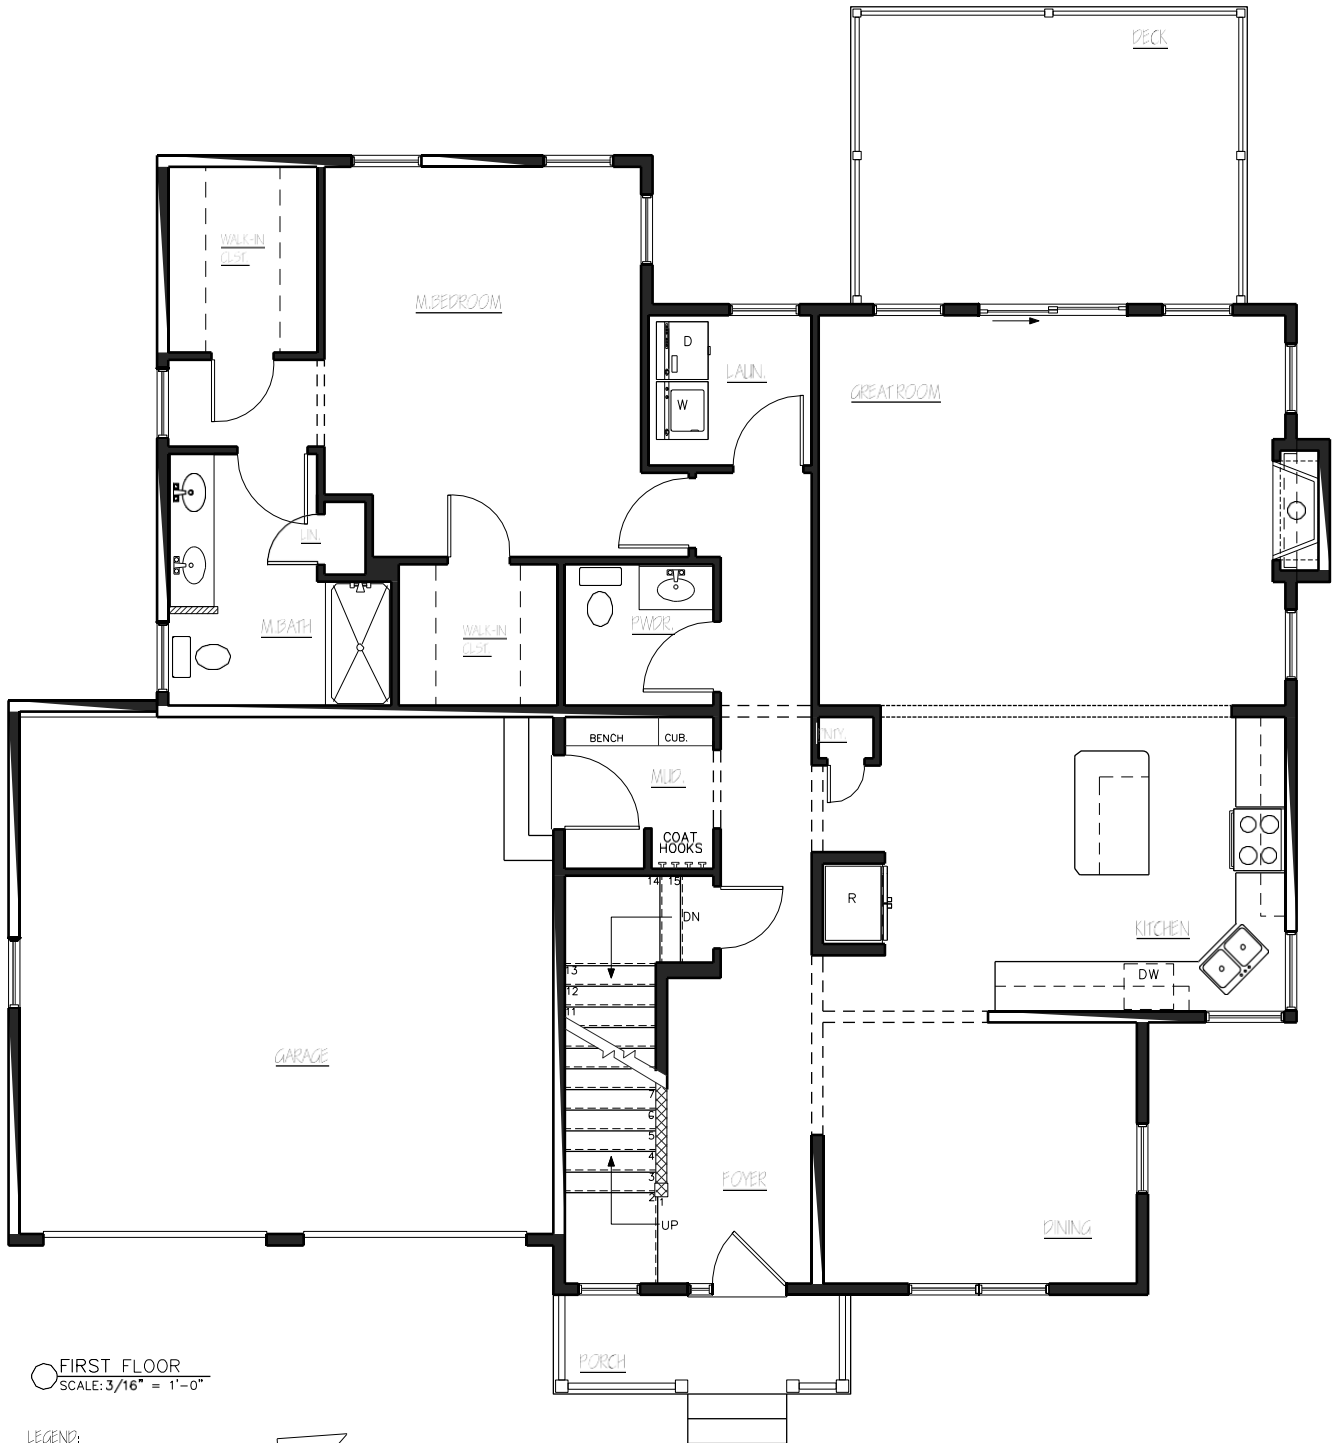

○ FIRST FLOOR
SCALE: 3/16" = 1'-0"

- LEGEND:
- : 15" - DROP HEADER
 - ▨ 1/2 WALL @ 3'-6"
 - ▩ RAILINGS AND BALUSTERS



WILLOW - SV
FLOORPLANS

Phone: 802-861-7600

Burlington, Vermont

Disclaimer: The floor plan shown is representative and not drawn to scale. Square footage calculations are approximate and do not include garages and porches. These plans are subject to revision without notice.

WWW.SOUTHVILLAGE.COM


REV	DESCRIPTION



1037 HINESBURG ROAD / SUITE A / S. BURLINGTON, VT 05403

SCALE: 3/16" = 1'-0"

DATE: 07/16/20

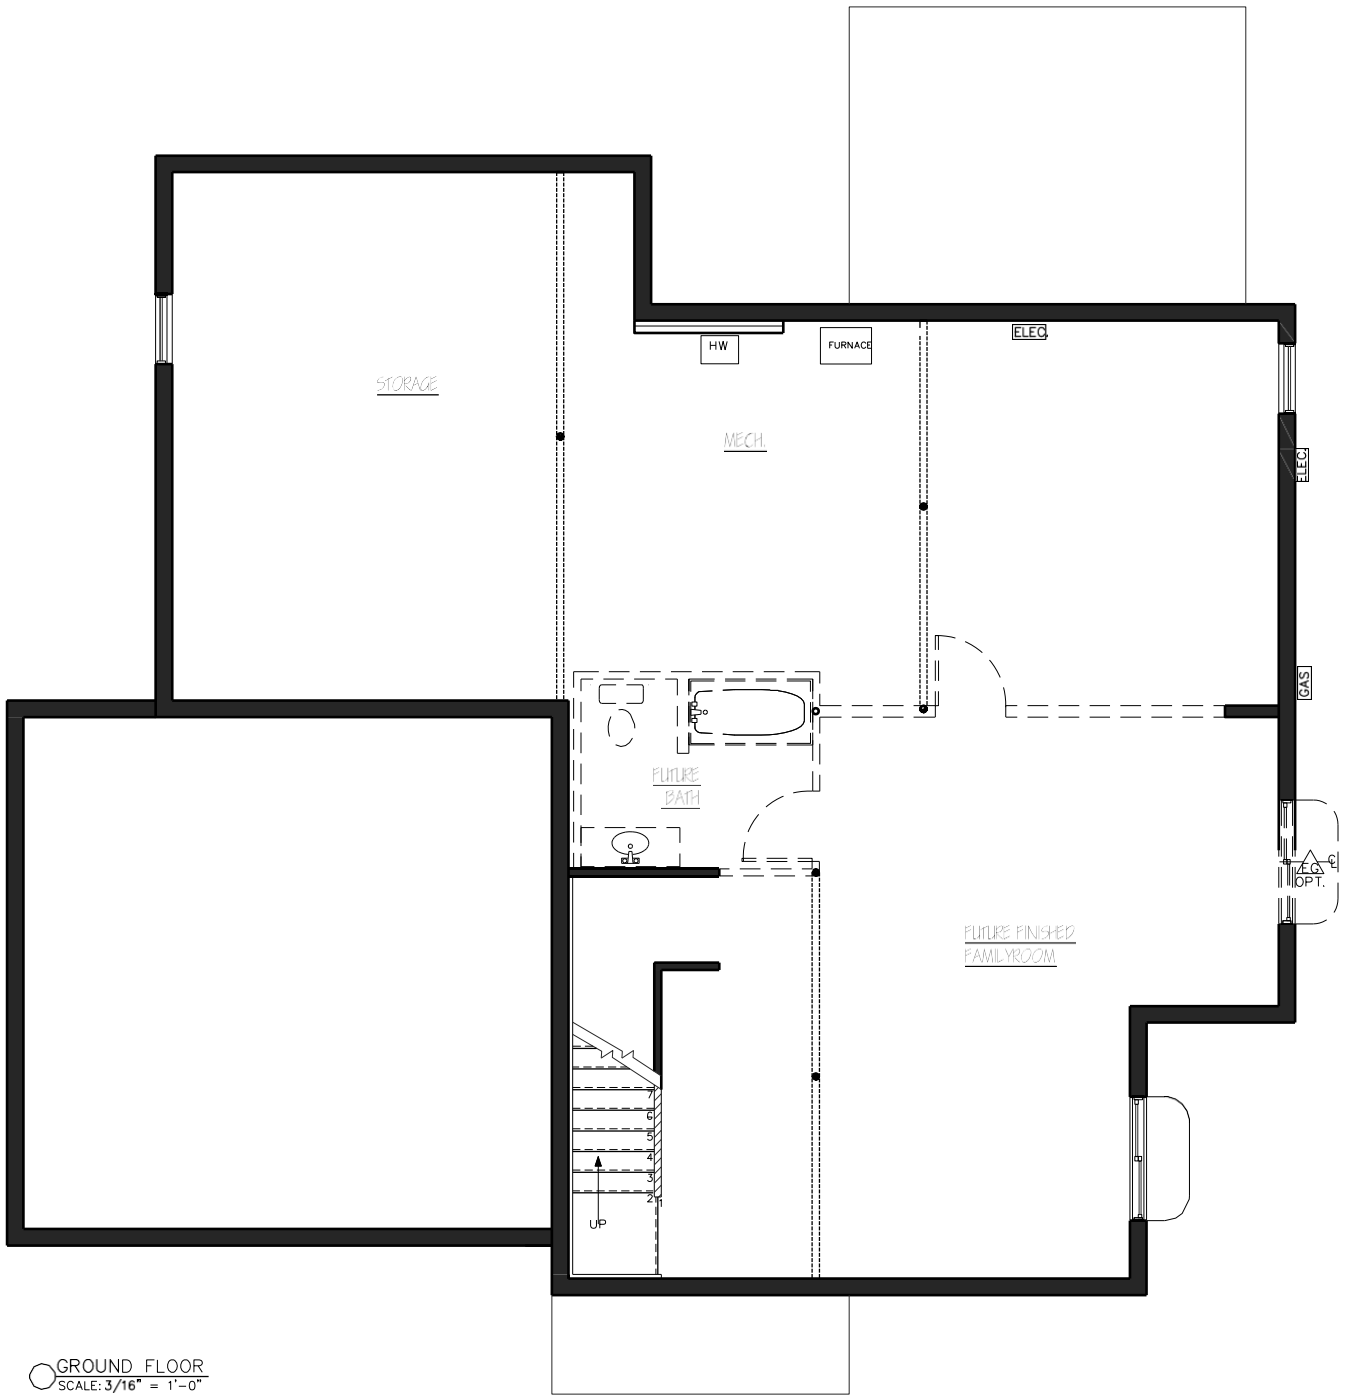

○ GROUND FLOOR
SCALE: 3/16" = 1'-0"

LEGEND:

- 15" DROP HEADER
- ▨ 1/2 WALL @ 3'-6"



WILLOW-SV
FLOORPLANS

Phone: 802-861-7600

Burlington, Vermont

Disclaimer: The floor plan shown is representative and not drawn to scale. Square footage calculations are approximate and do not include garages and porches. These plans are subject to revision without notice.

WWW.SOUTHVILLAGE.COM


REV



1037 HINESBURG ROAD / SUITE A / S. BURLINGTON, VT 05403

SCALE: 3/16" = 1'-0"

DATE: 07/16/20

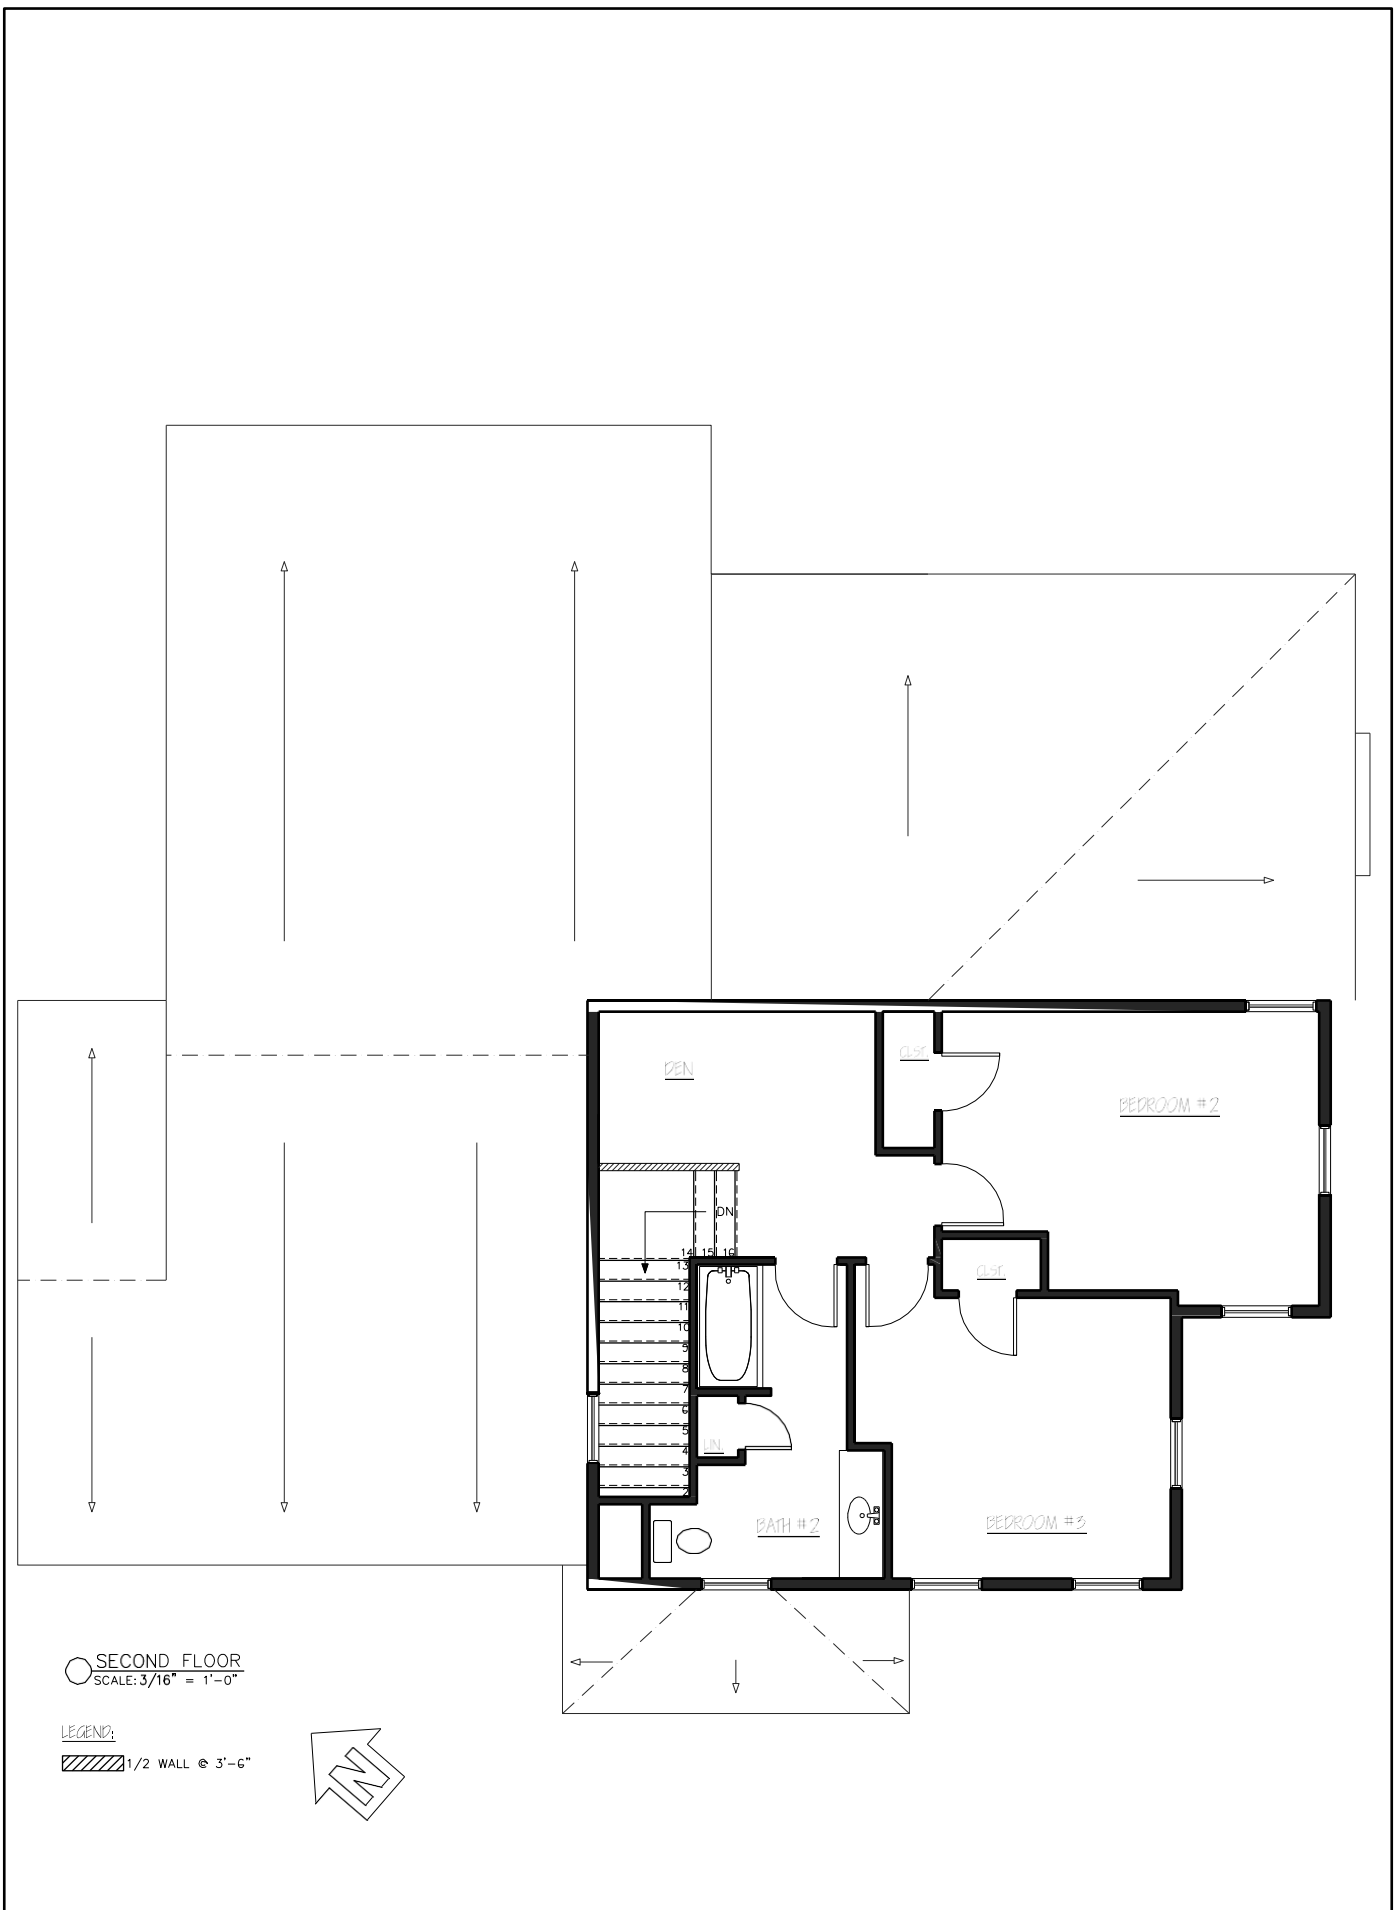

○ SECOND FLOOR
SCALE: 3/16" = 1'-0"

LEGEND:

▨ 1/2 WALL @ 3'-6"



WILLOW- SV
FLOORPLANS

Phone: 802-861-7600

Burlington, Vermont

Disclaimer: The floor plan shown is representative and not drawn to scale. Square footage calculations are approximate and do not include garages and porches. These plans are subject to revision without notice.

WWW.SOUTHVILLAGE.COM


REV



1037 HINESBURG ROAD / SUITE A / S. BURLINGTON, VT 05403

SCALE: 3/16" = 1'-0"

DATE: 07/16/20

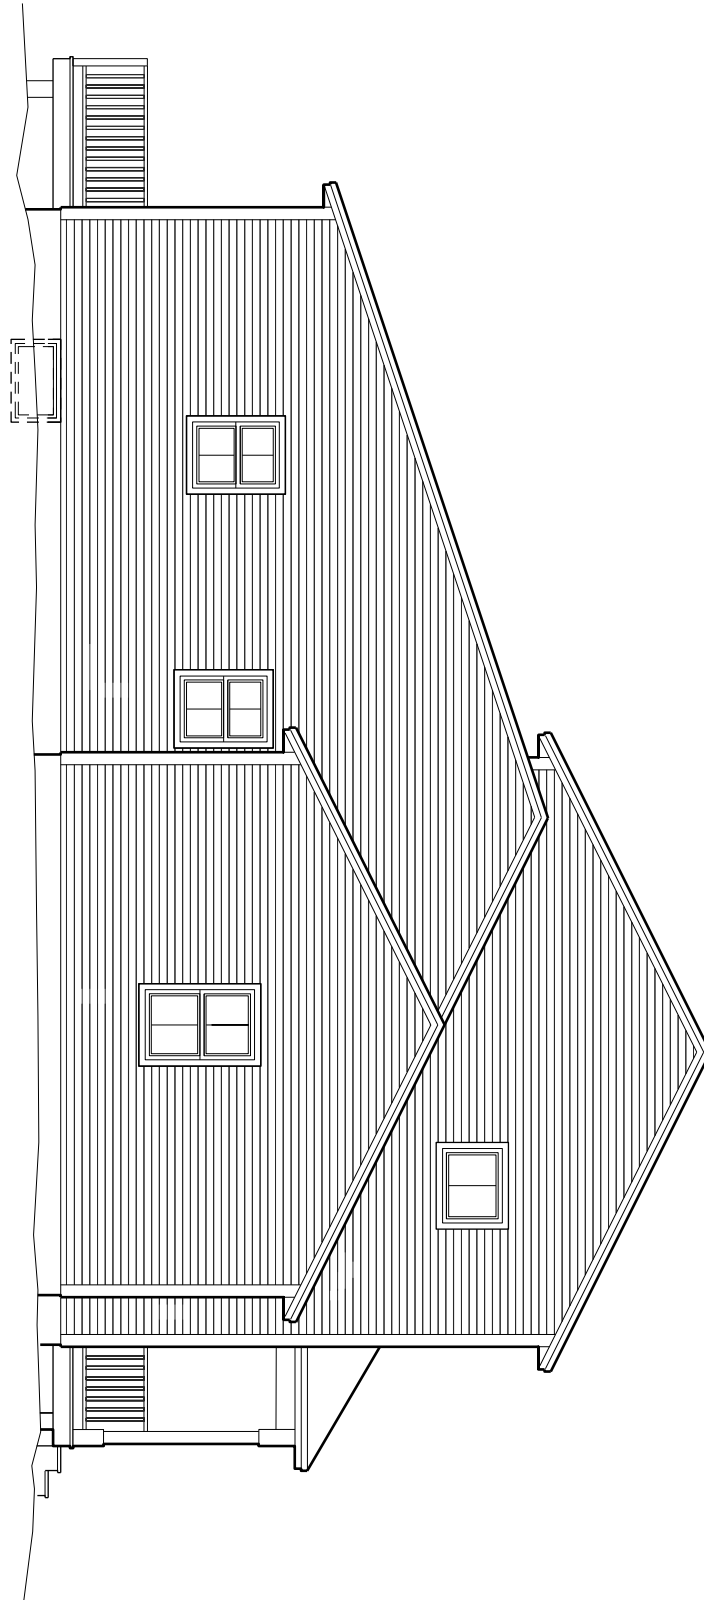

○ LEFT ELEVATION
SCALE: 3/16" = 1'-0"



WILLOW - SV
ELEVATIONS

Phone: 802-861-7600

Burlington, Vermont


Disclaimer: The floor plan shown is representative and not drawn to scale. Square footage calculations are approximate and do not include garages and porches. These plans are subject to revision without notice.

WWW.SOUTHVILLAGE.COM

REV.



1037 HINESBURG ROAD / SUITE A / S. BURLINGTON, VT 05403
SCALE: 3/16" = 1'-0" DATE: 07/20/20

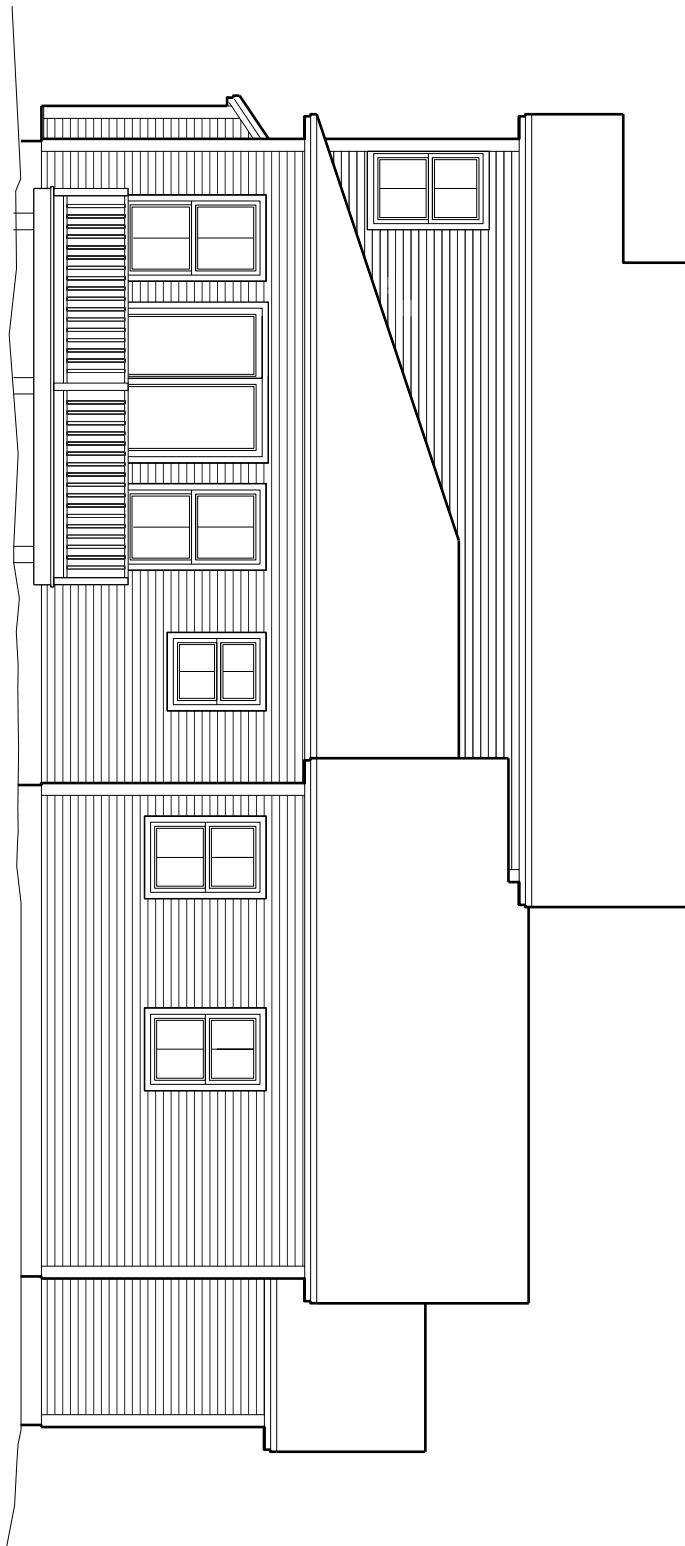

○ REAR ELEVATION
 SCALE: 3/16" = 1'-0"



WILLOW - SV
 ELEVATIONS

Phone: 802-861-7600

Burlington, Vermont


Disclaimer: The floor plan shown is representative and not drawn to scale. Square footage calculations are approximate and do not include garages and porches. These plans are subject to revision without notice.

WWW.SOUTHVILLAGE.COM

REV



1037 HINESBURG ROAD / SUITE A / S. BURLINGTON, VT 05403
 SCALE: 3/16" = 1'-0" DATE: 07/20/20

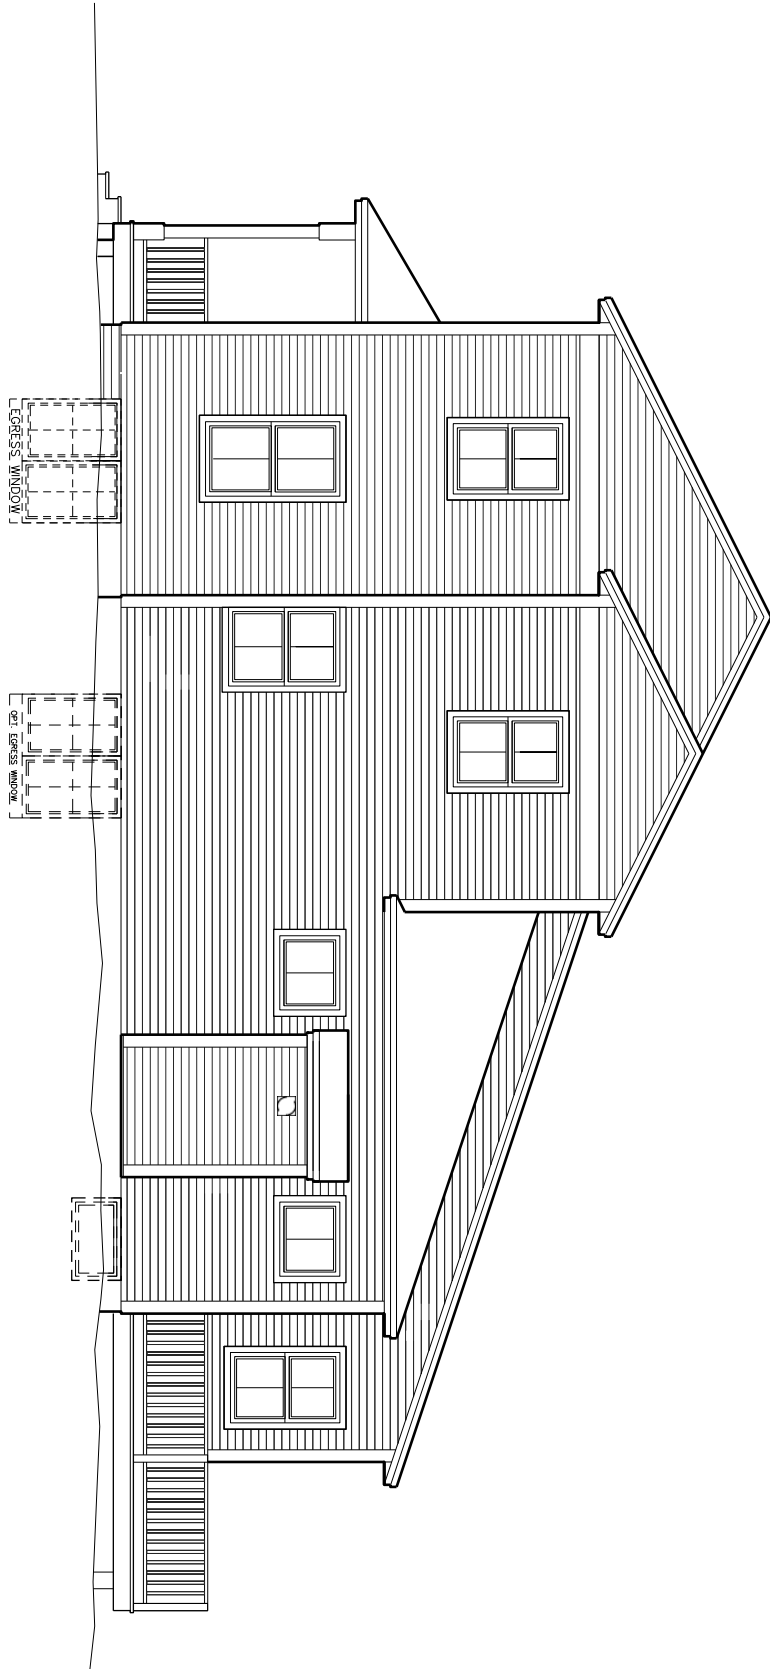

○ RIGHT ELEVATION
SCALE: 3/16" = 1'-0"



WILLOW - SV
ELEVATIONS

Phone: 802-861-7600

Burlington, Vermont

Disclaimer: The floor plan shown is representative and not drawn to scale. Square footage calculations are approximate and do not include garages and porches. These plans are subject to revision without notice.

WWW.SOUTHVILLAGE.COM

REV.



1037 HINESBURG ROAD / SUITE A / S. BURLINGTON, VT 05403
SCALE: 3/16" = 1'-0" DATE: 07/20/20