

○ FRONT ELEVATION
SCALE: 3/16" = 1'-0"

SV12
1/8" = 1'-0"
1/11/13




BURKE SV-12
ELEVATIONS

Disclaimer: The floor plan shown is representative and not drawn to scale. Square footage calculations are approximate and do not include garages and porches. These plans are subject to revision without notice.

RFV



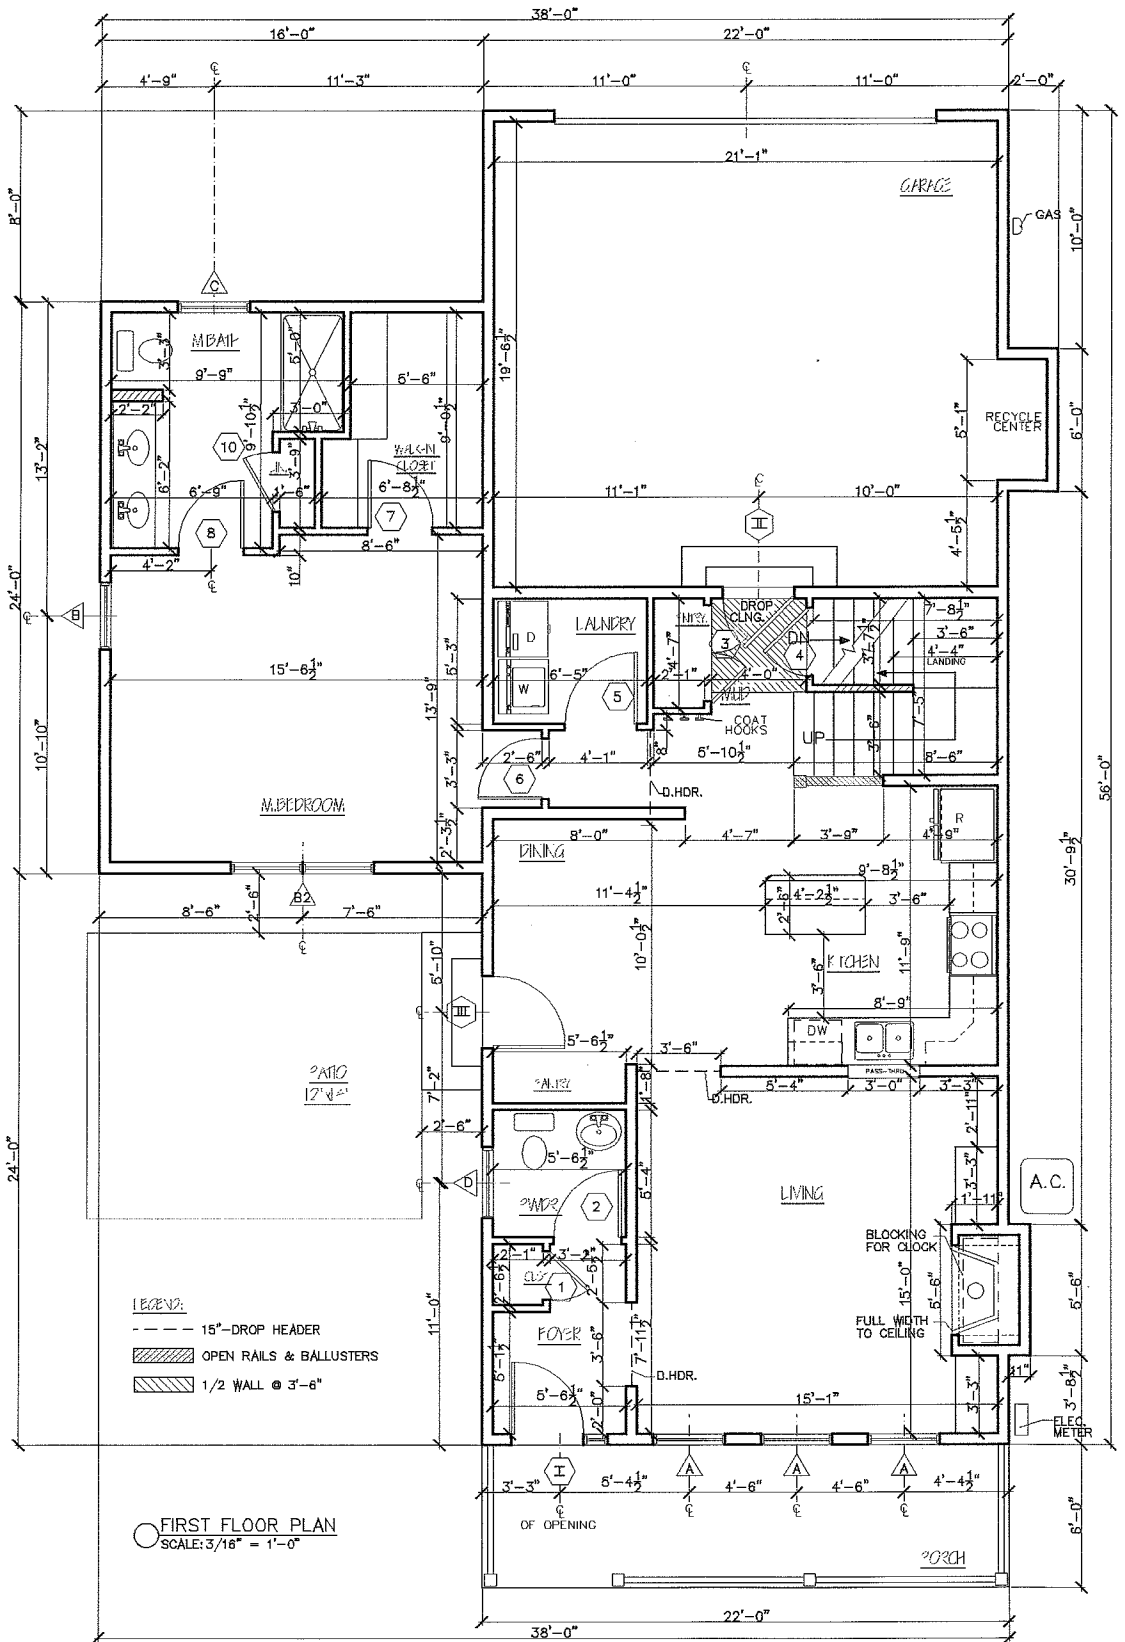


BURKE SV-12
FLOORPLANS

Disclaimer: The floor plan shown is representative and not drawn to scale. Square footage calculations are approximate and do not include garages and porches. These plans are subject to revision without notice.

REV. 01/11/13



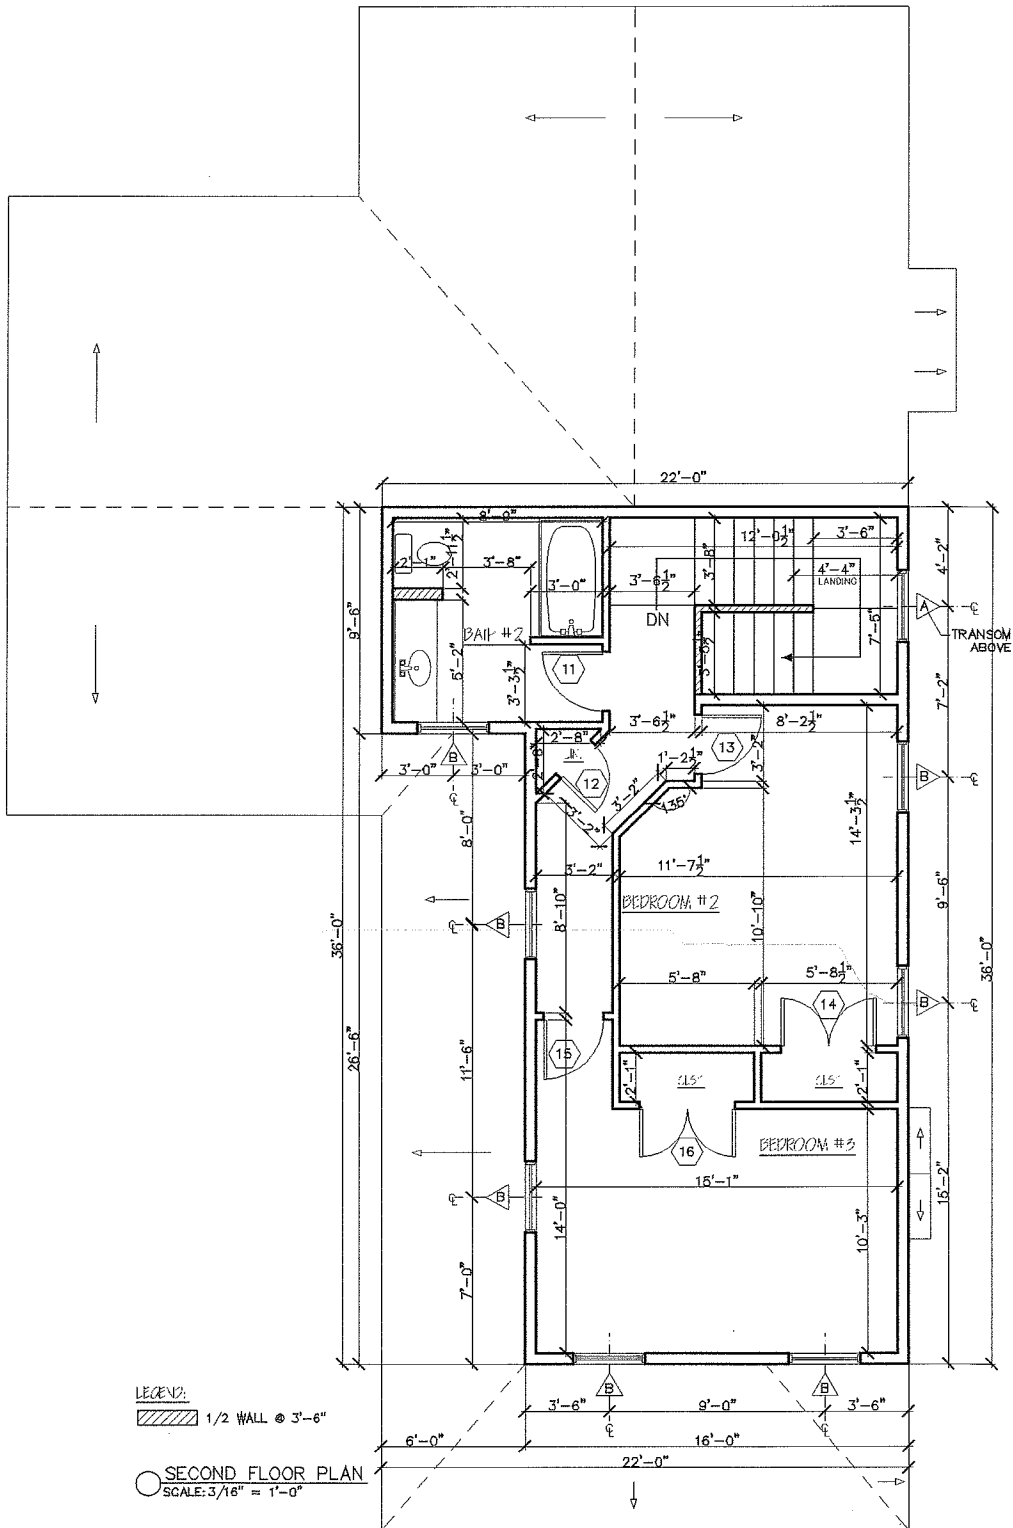


BURKE SV-12
 FLOORPLANS

Disclaimer: The floor plan shown is representative and not drawn to scale. Square footage calculations are approximate and do not include garages and porches. These plans are subject to revision without notice.

REV	



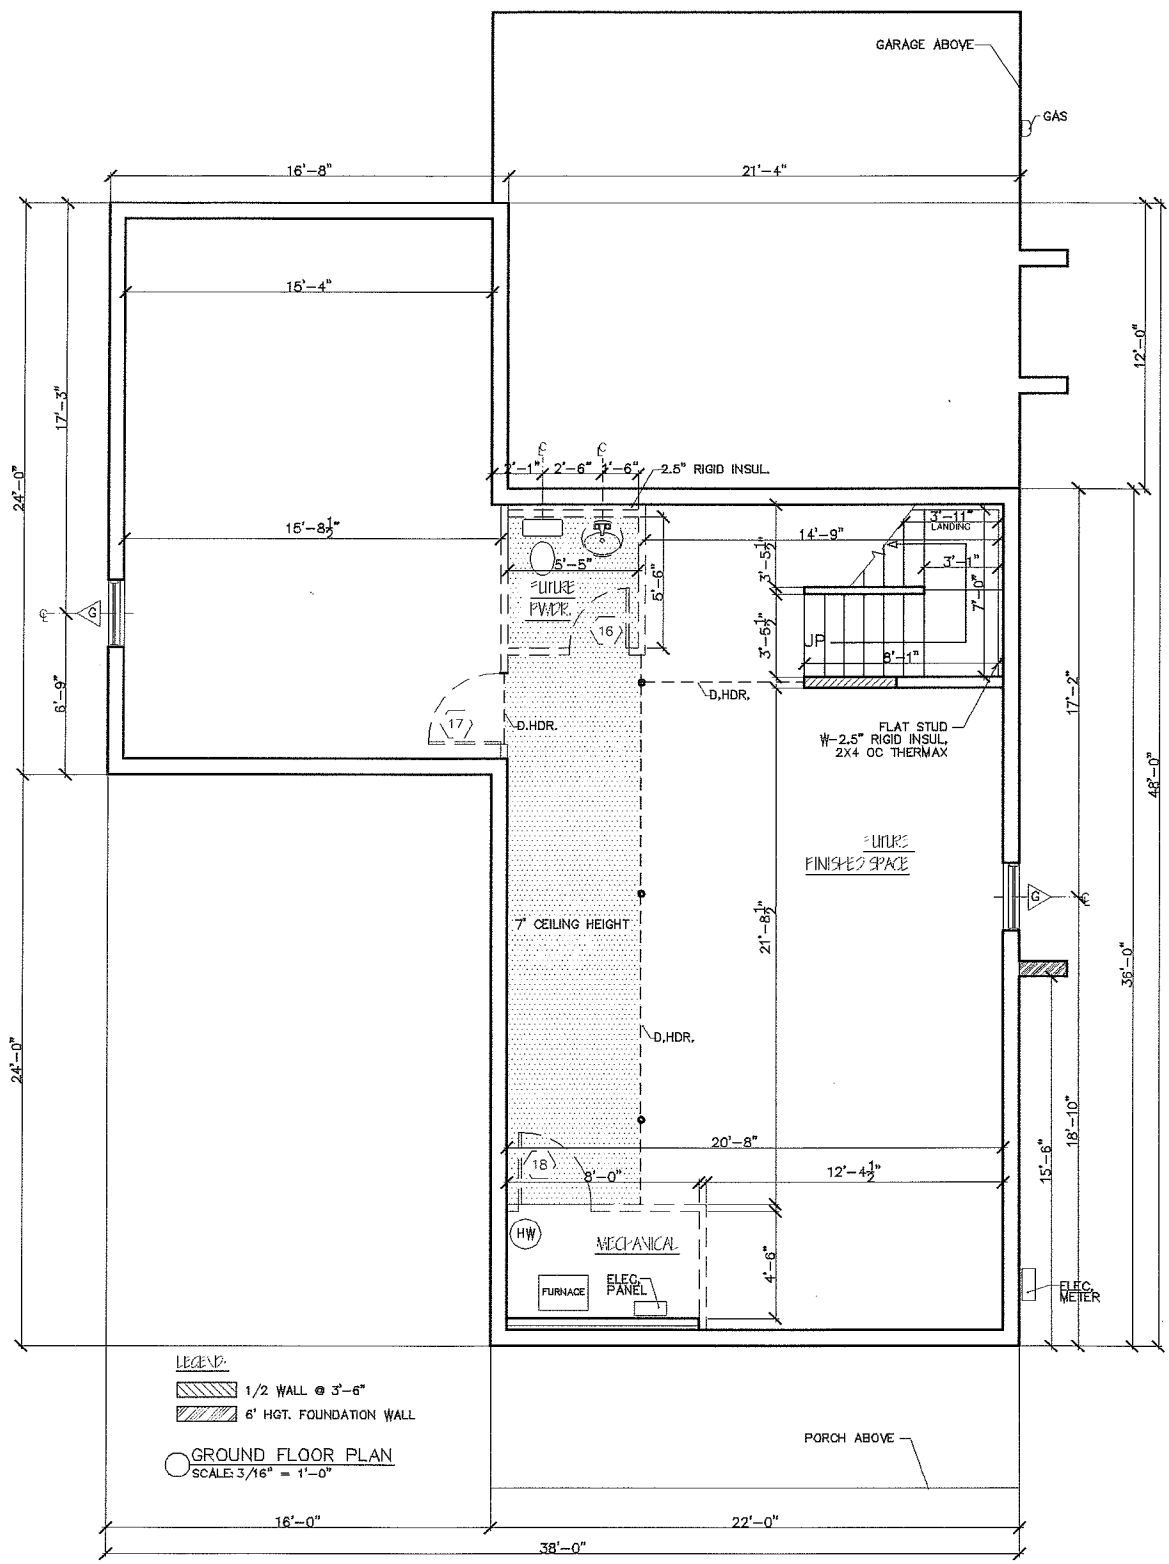


LEGEND:
 1/2 WALL @ 3'-6"
 6' HGT. FOUNDATION WALL
 ○ GROUND FLOOR PLAN
 SCALE: 3/16" = 1'-0"

BURKE SV-12
FLOORPLANS

Disclaimer: The floor plan shown is representative and not drawn to scale. Square footage calculations are approximate and do not include garages and porches. These plans are subject to revision without notice.

REV	



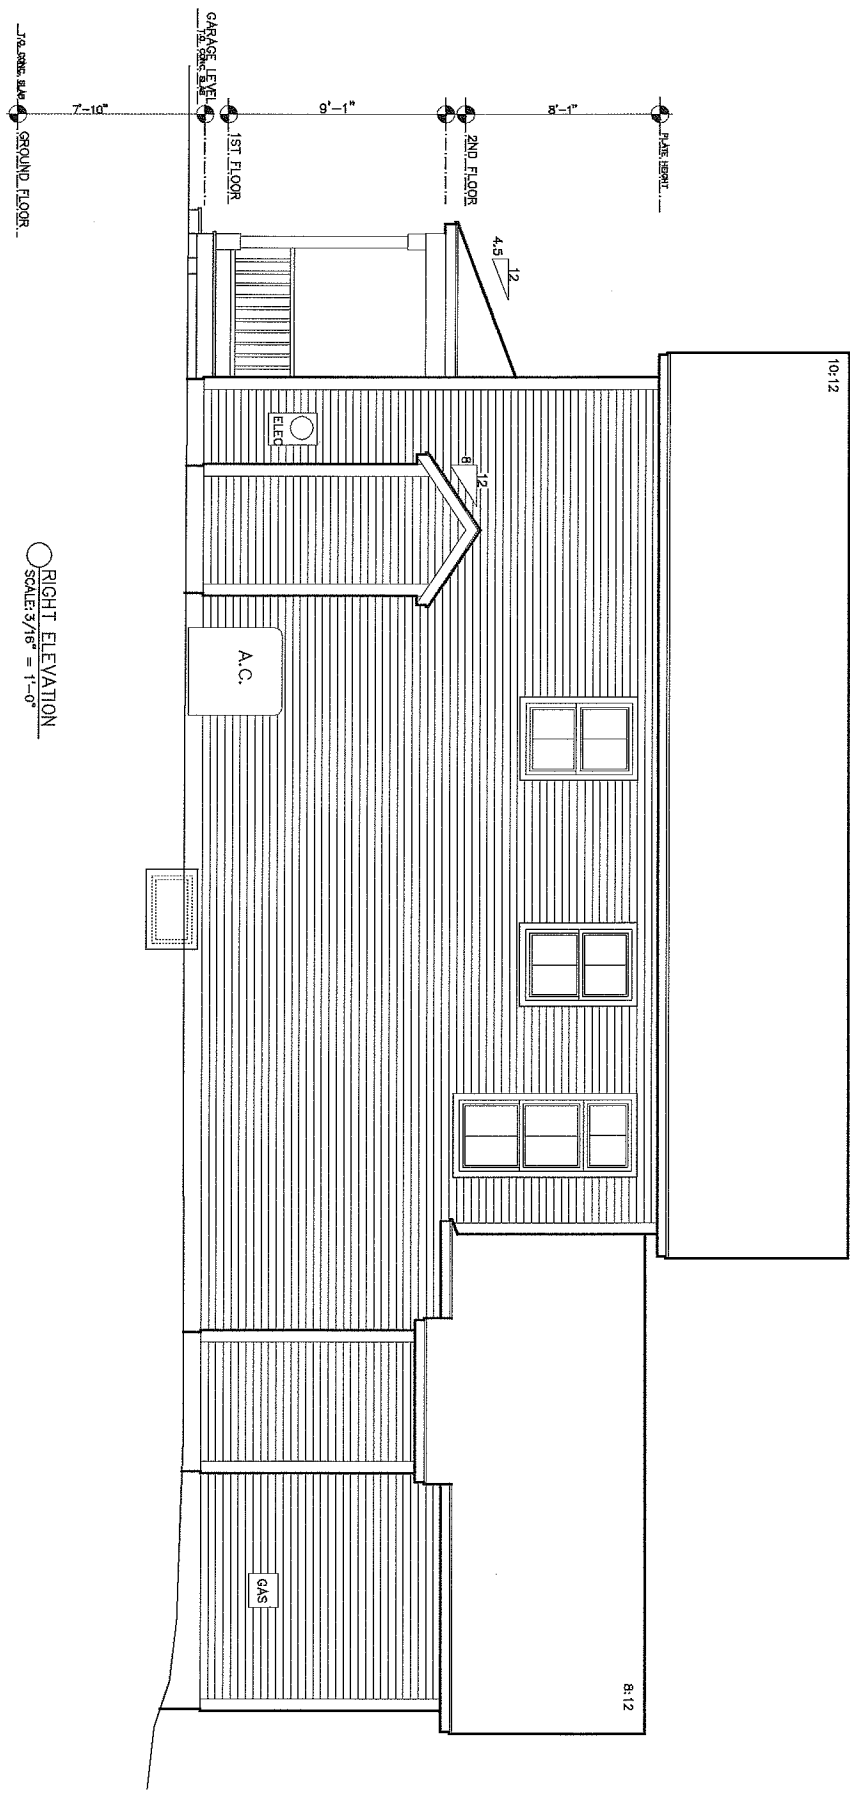


BURKE SV-12
ELEVATIONS

Disclaimer: The floor plan shown is representative and not drawn to scale. Square footage calculations are approximate and do not include garages and porches. These plans are subject to revision without notice.

REV	



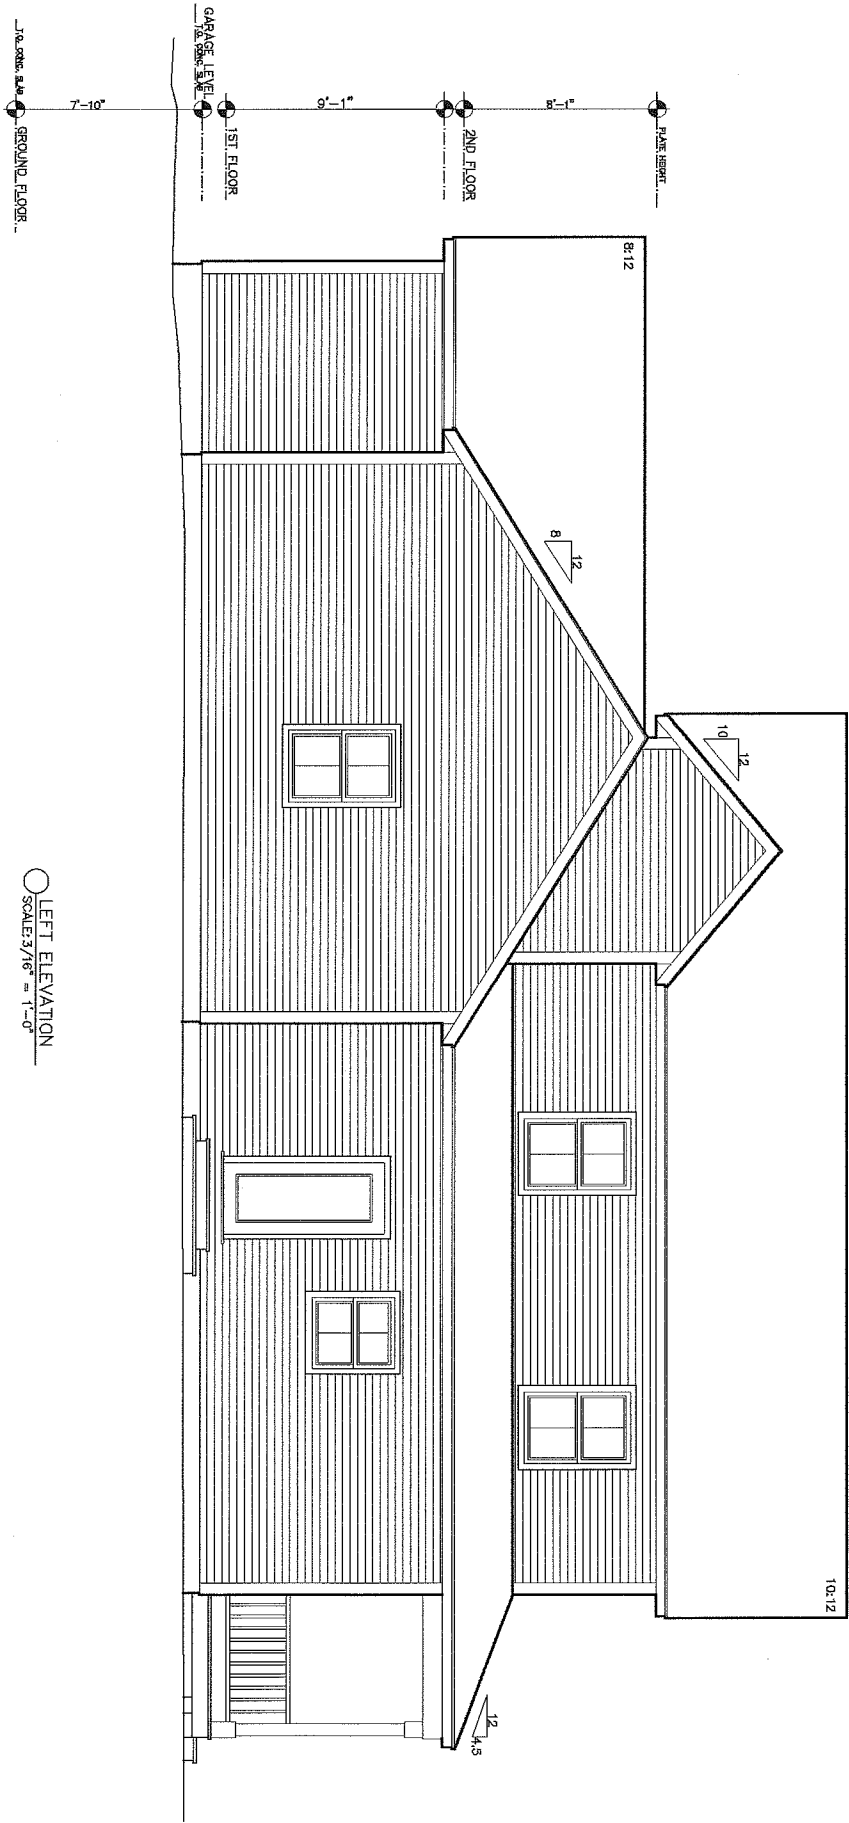

○ LEFT ELEVATION
SCALE: 3/16" = 1'-0"




BURKE SV-12
ELEVATIONS

Disclaimer: The floor plans shown are representative and not drawn to scale. Square footage calculations are approximate and do not include garages and porches. These plans are subject to revision without notice.

REV.	



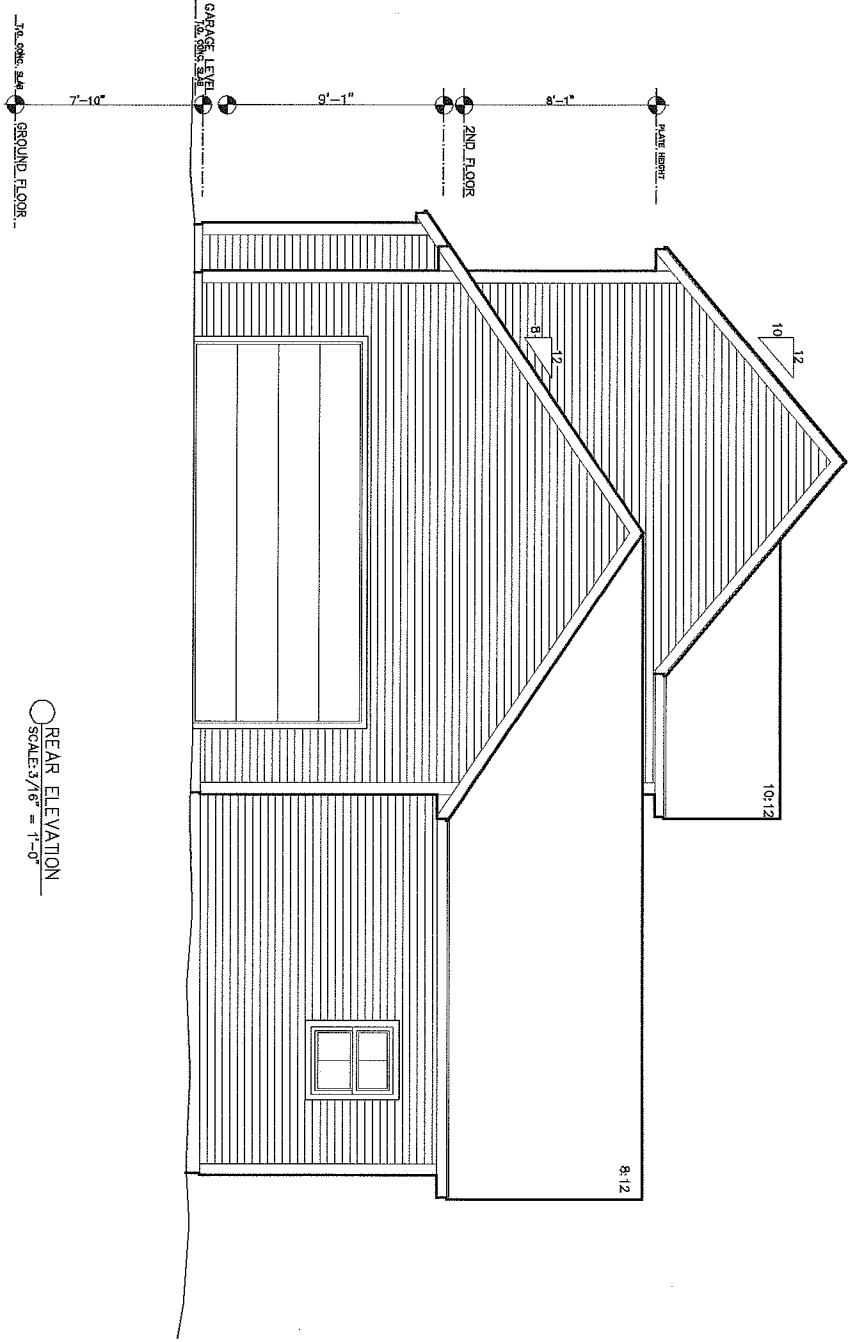

○ REAR ELEVATION
SCALE: 3/16" = 1'-0"




BURKE SV-12
ELEVATIONS

Disclaimer: The floor plan shown is representative and not drawn to scale. Square footage calculations are approximate and do not include garages and porches. These plans are subject to revision without notice.

REV.	



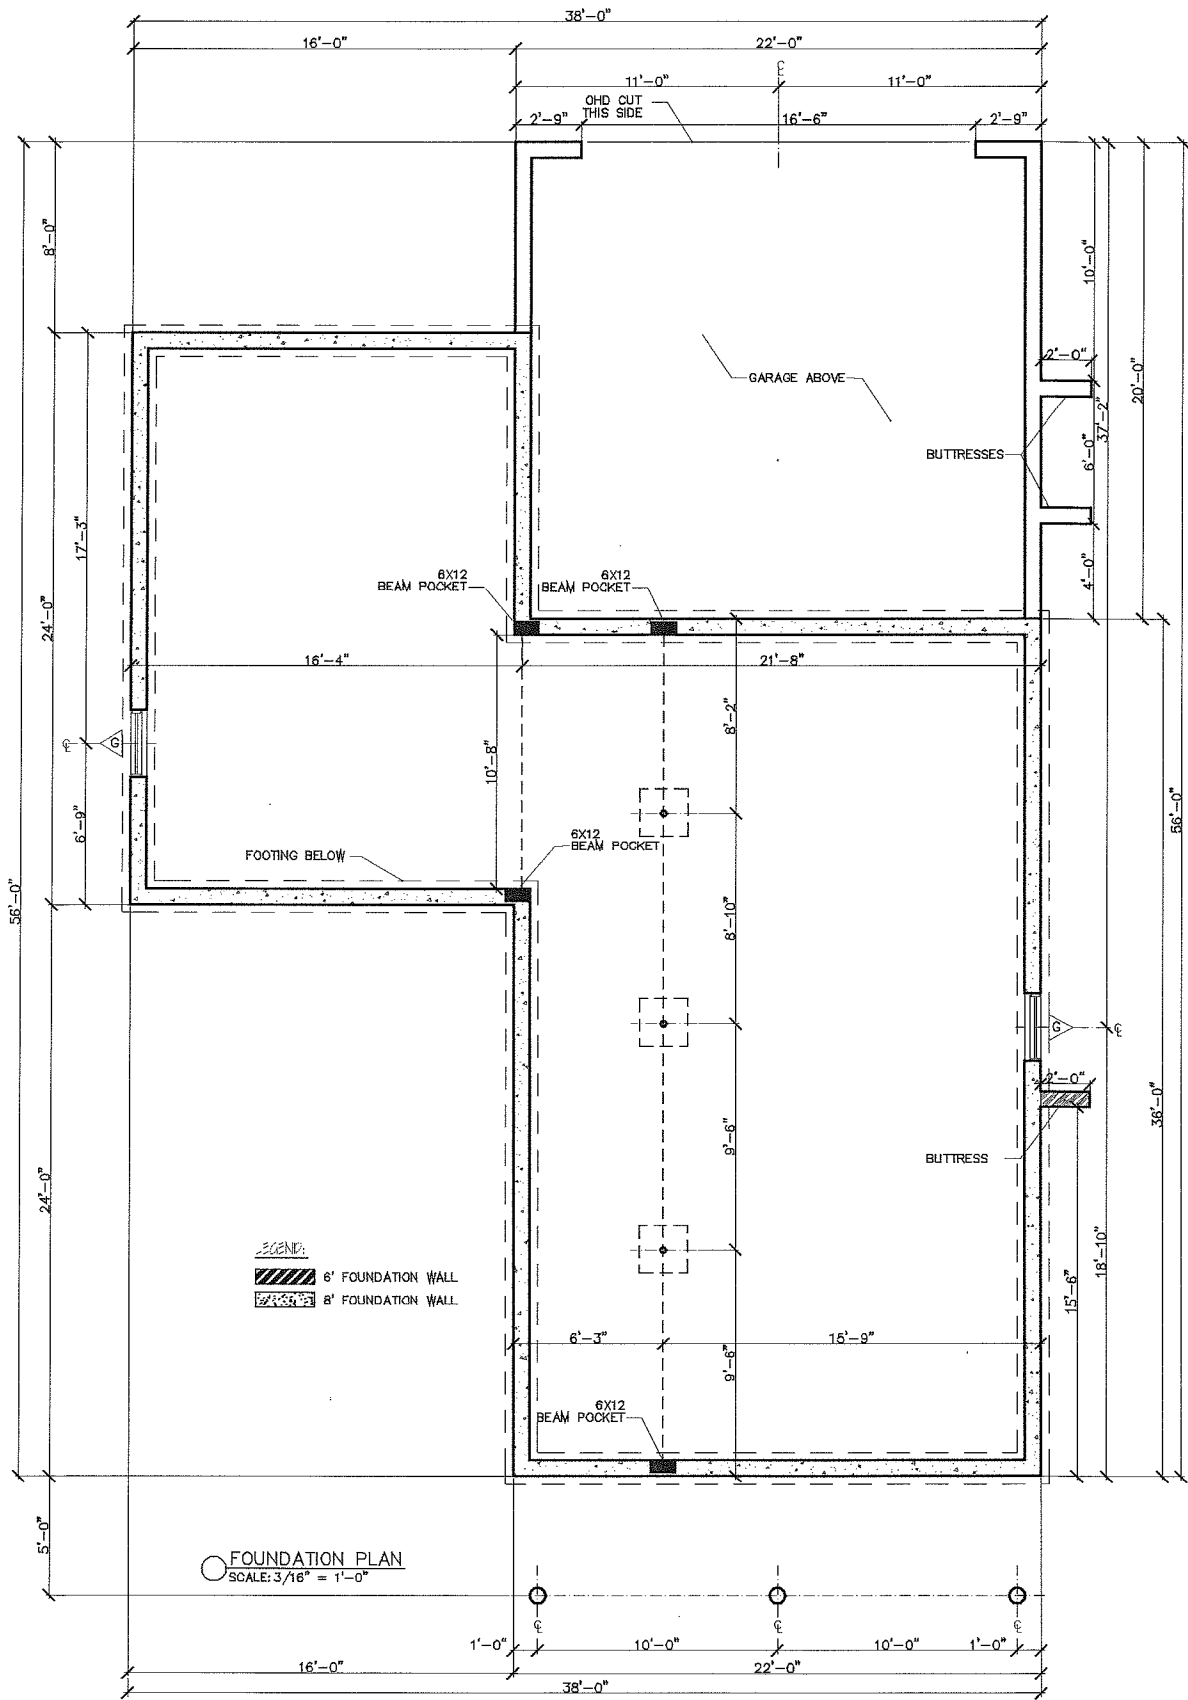

BURKE SV-12
FLOORPLANS

Disclaimer: The floor plan shown is representative and not drawn to scale. Square footage calculations are approximate and do not include garages and porches. These plans are subject to revision without notice.

REV	DESCRIPTION

