


○ FRONT ELEVATION
 ○ SCALE: 1/8" = 1'-0"

1st FLOOR
 2nd FLOOR
 3rd FLOOR
 4th FLOOR

SV13-Depot
 1/8" = 1'-0" Floor Plan
 7/32" = 1'-0" Elevation
 5/5/14

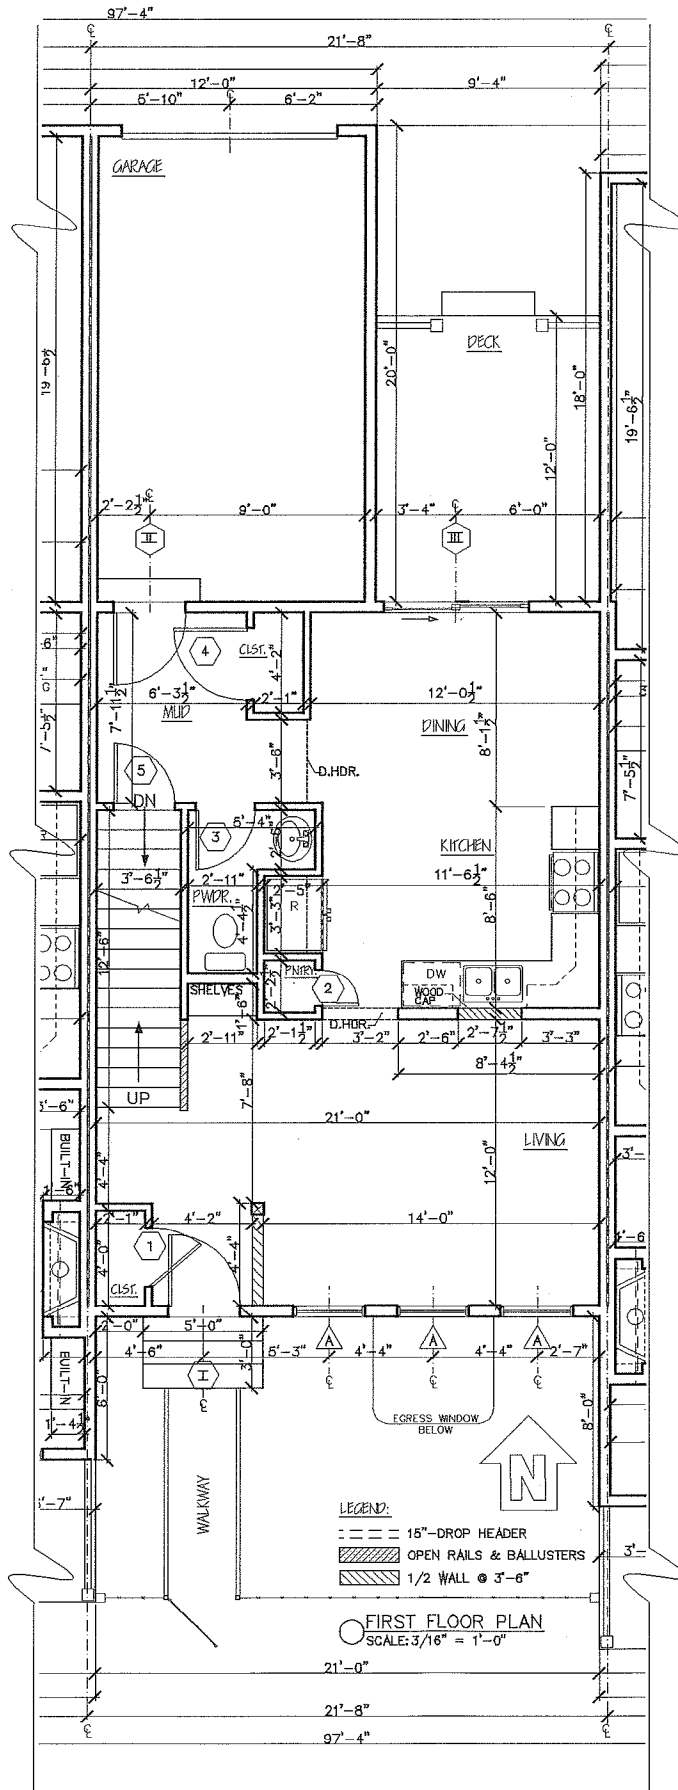

DEPOT SV #13
FLOOR PLANS

Phone: 802-861-7600


Burlington, Vermont

Disclaimer: The floor plan shown is representative and not drawn to scale. Square footage calculations are approximate and do not include garages and porches. These plans are subject to revision without notice.

WWW.SOUTHVILLAGE.COM

REV.	
03/13/14	
04/02/14	



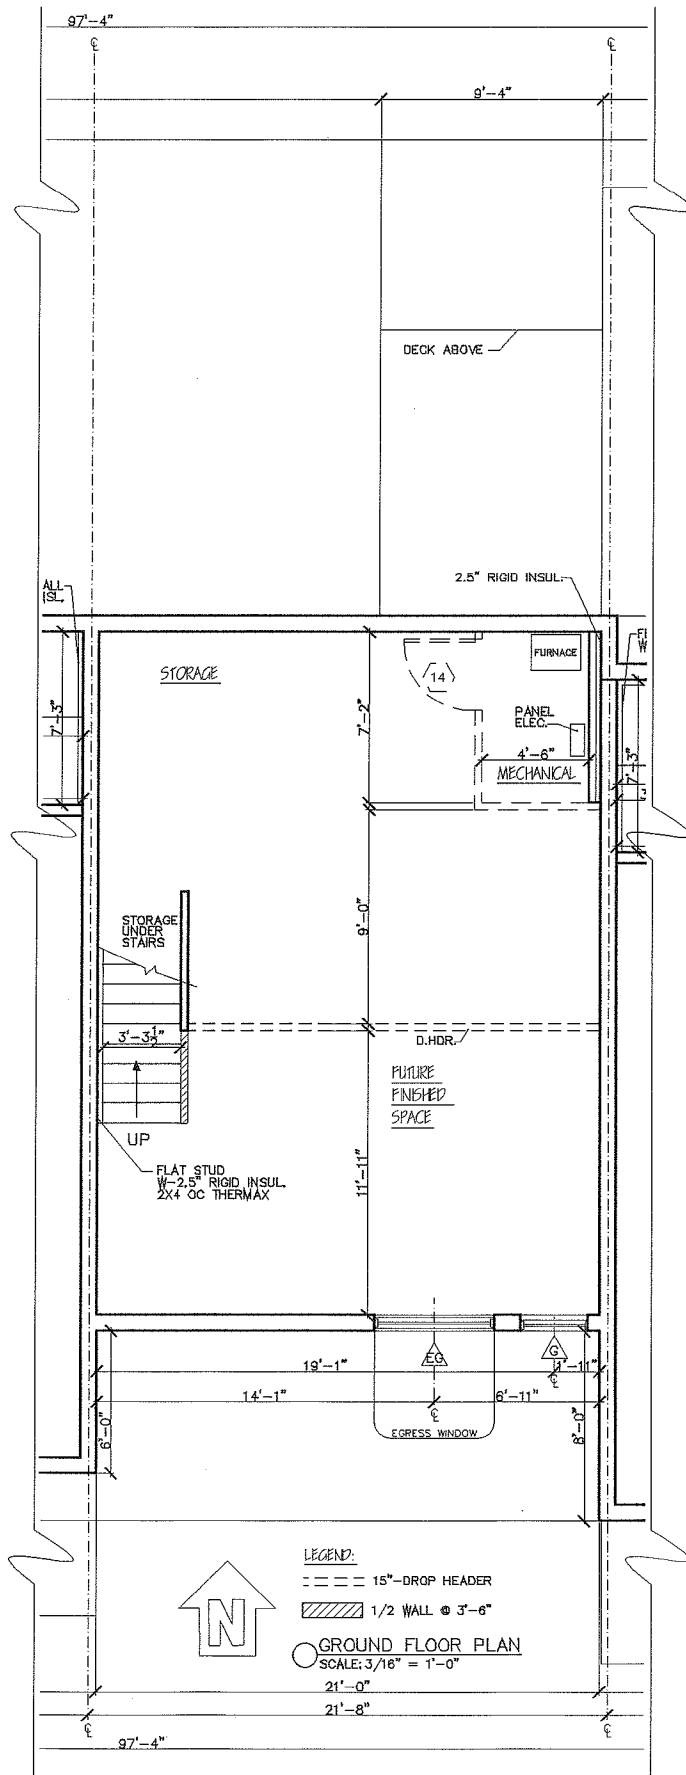

DEPOT SV #13
FLOOR PLANS

Phone: 802-861-7600


Burlington, Vermont

Disclaimers: The floor plan shown is representative and not drawn to scale. Square footage calculations are approximate and do not include garages and porches. These plans are subject to revision without notice.

WWW.SOUTHVILLAGE.COM


REV	03/15/14
	06/02/14



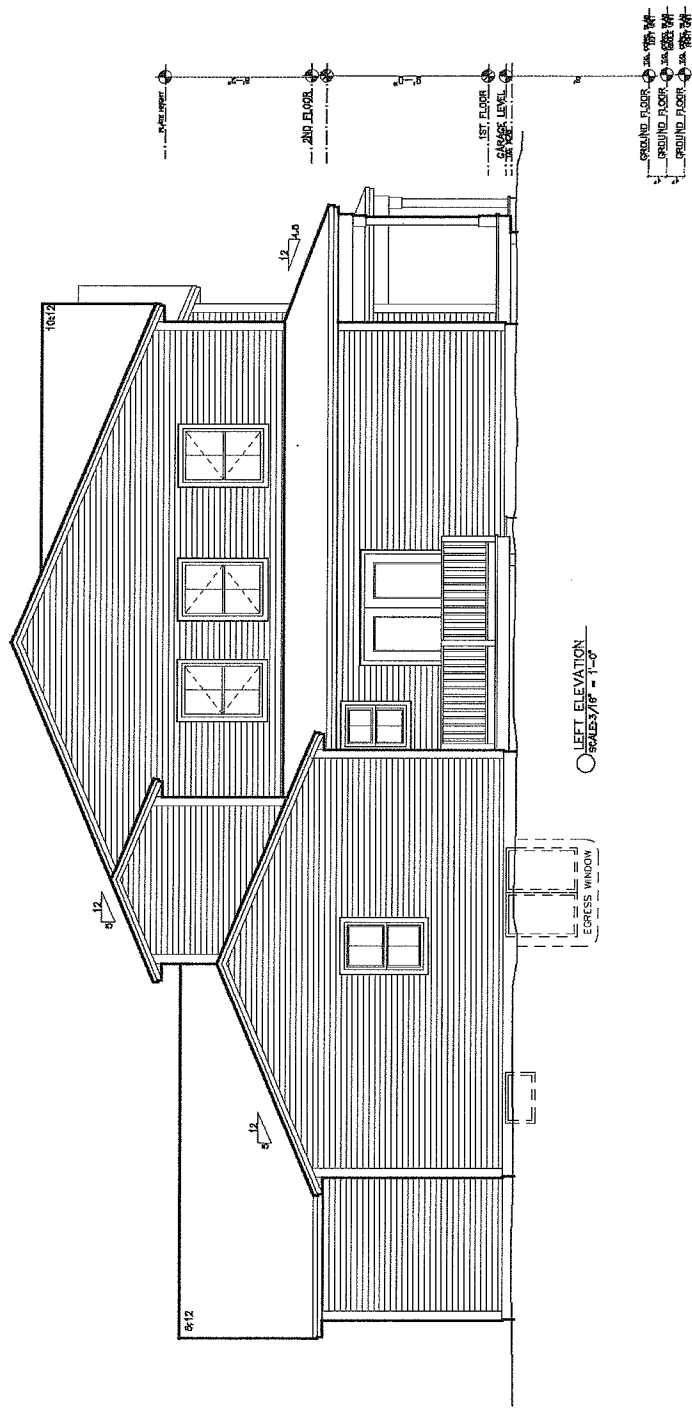

○ LEFT ELEVATION
SCALE 1/8" = 1'-0"





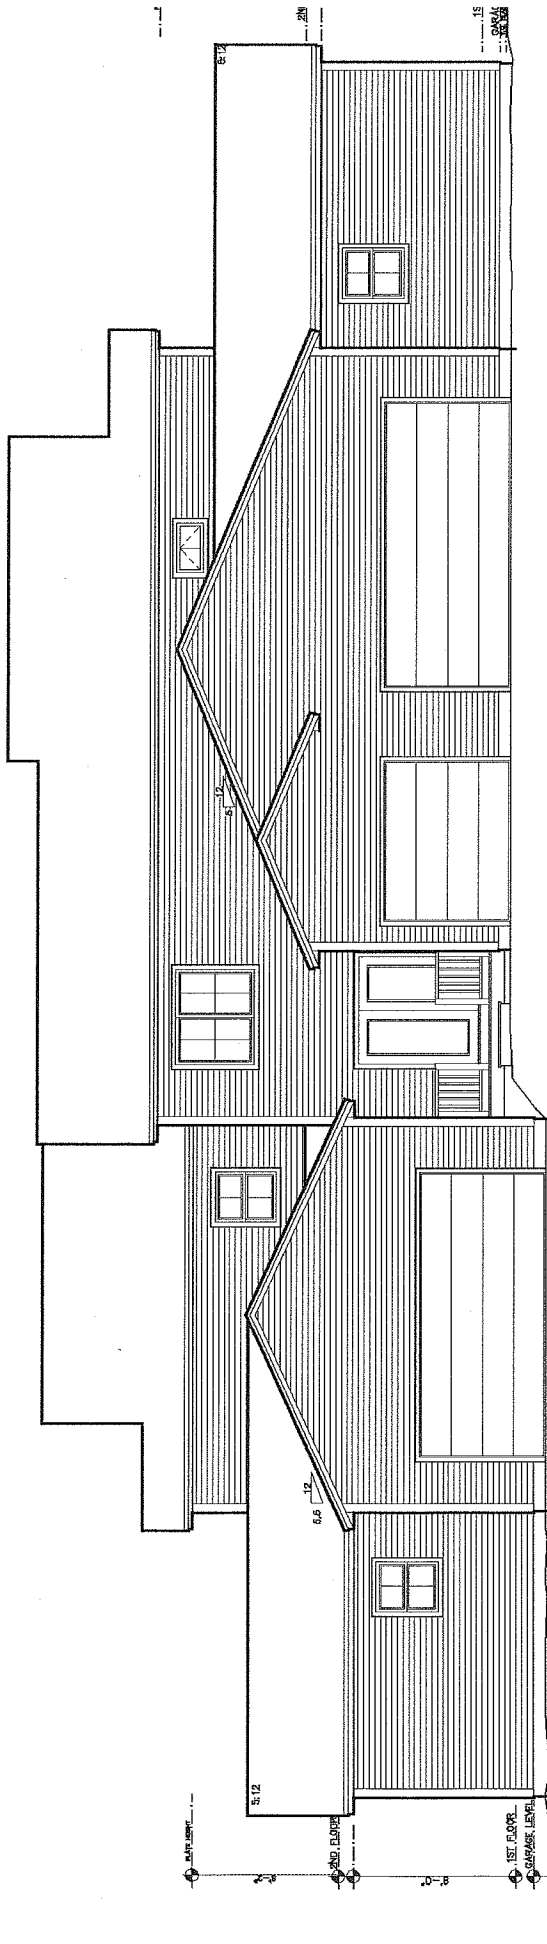


REAR ELEVATION
SCALE 3/16" = 1'-0"

ORIGIN
ORIGIN
ORIGIN

1ST FLOOR
2ND FLOOR
3RD FLOOR
4TH FLOOR

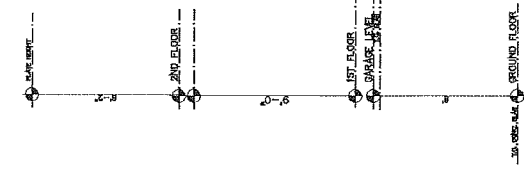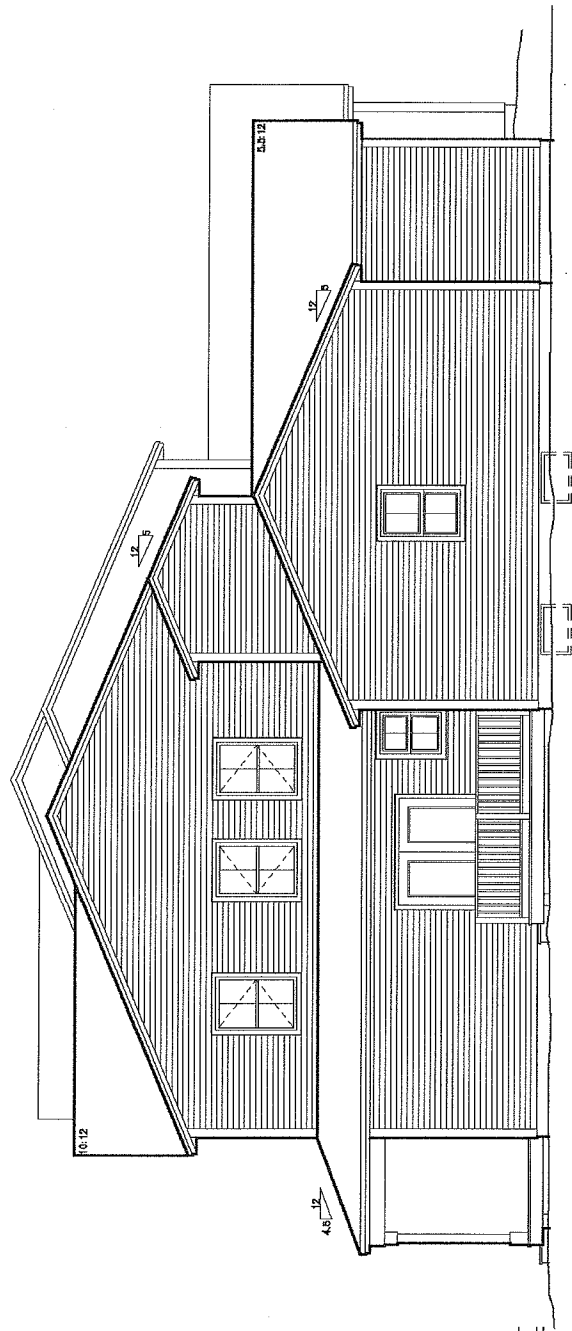

RIGHT ELEVATION
SCALE: 1/8" = 1'-0"

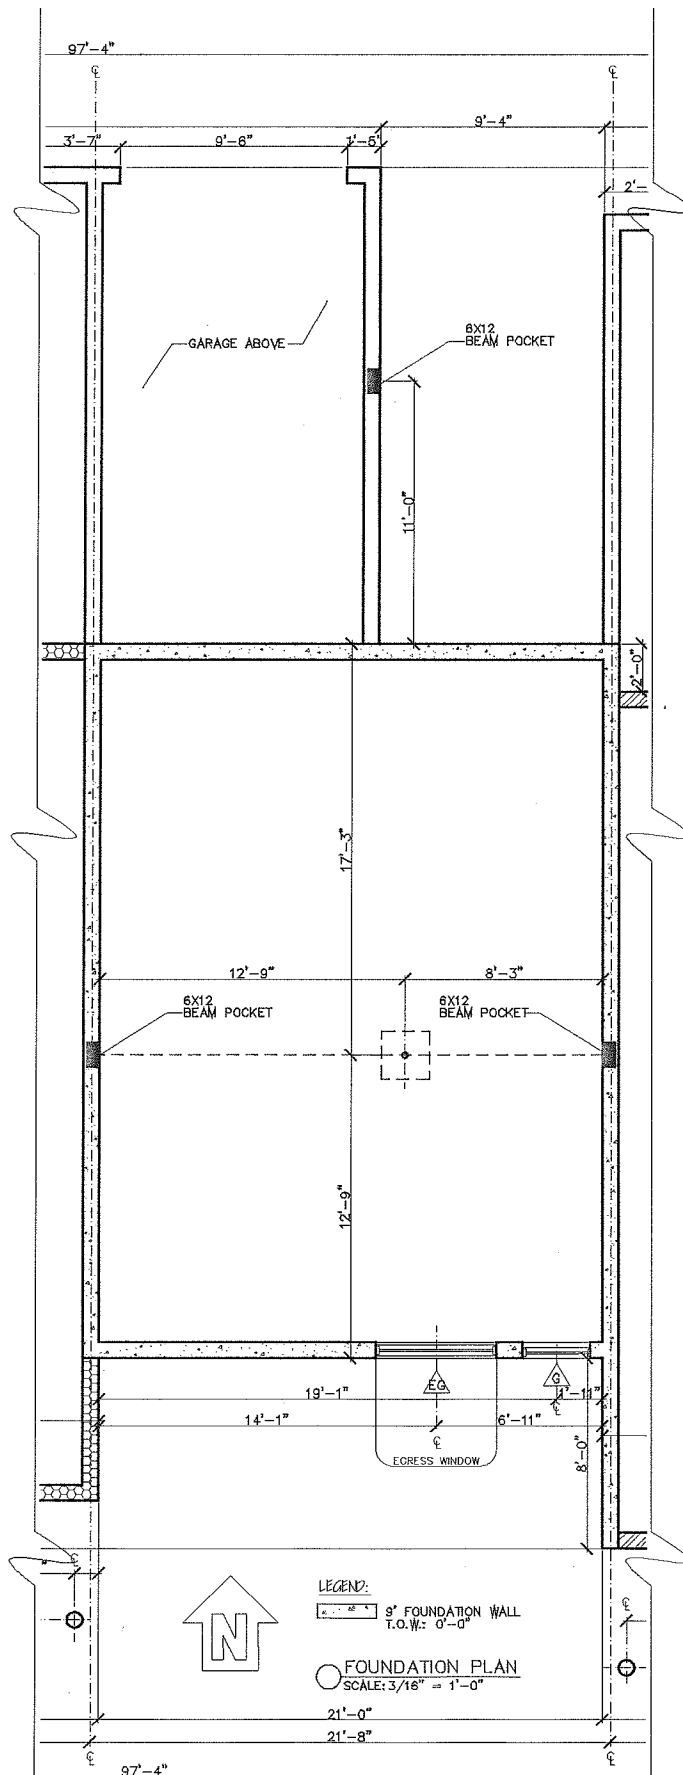

DEPOT SV #13
FLOOR PLANS

Phone: 802-861-7600

Burlington, Vermont

Disclaimer: The floor plan shown is representative and not drawn to scale. Square footage calculations are approximate and do not include garages and porches. These plans are subject to revision without notice.

WWW.SOUTHVILLAGE.COM

REV
03/13/14
04/02/14

