



○ FRONT ELEVATION
 3/8" = 1'-0"


SV13-Right
 1/8" = 1'-0" Floor Plan
 3/32" = 1'-0" Elevation
 5/5/14

SCALE: 1/8" = 1'-0"

○ FIRST FLOOR
 ○ SECOND FLOOR
 ○ THIRD FLOOR

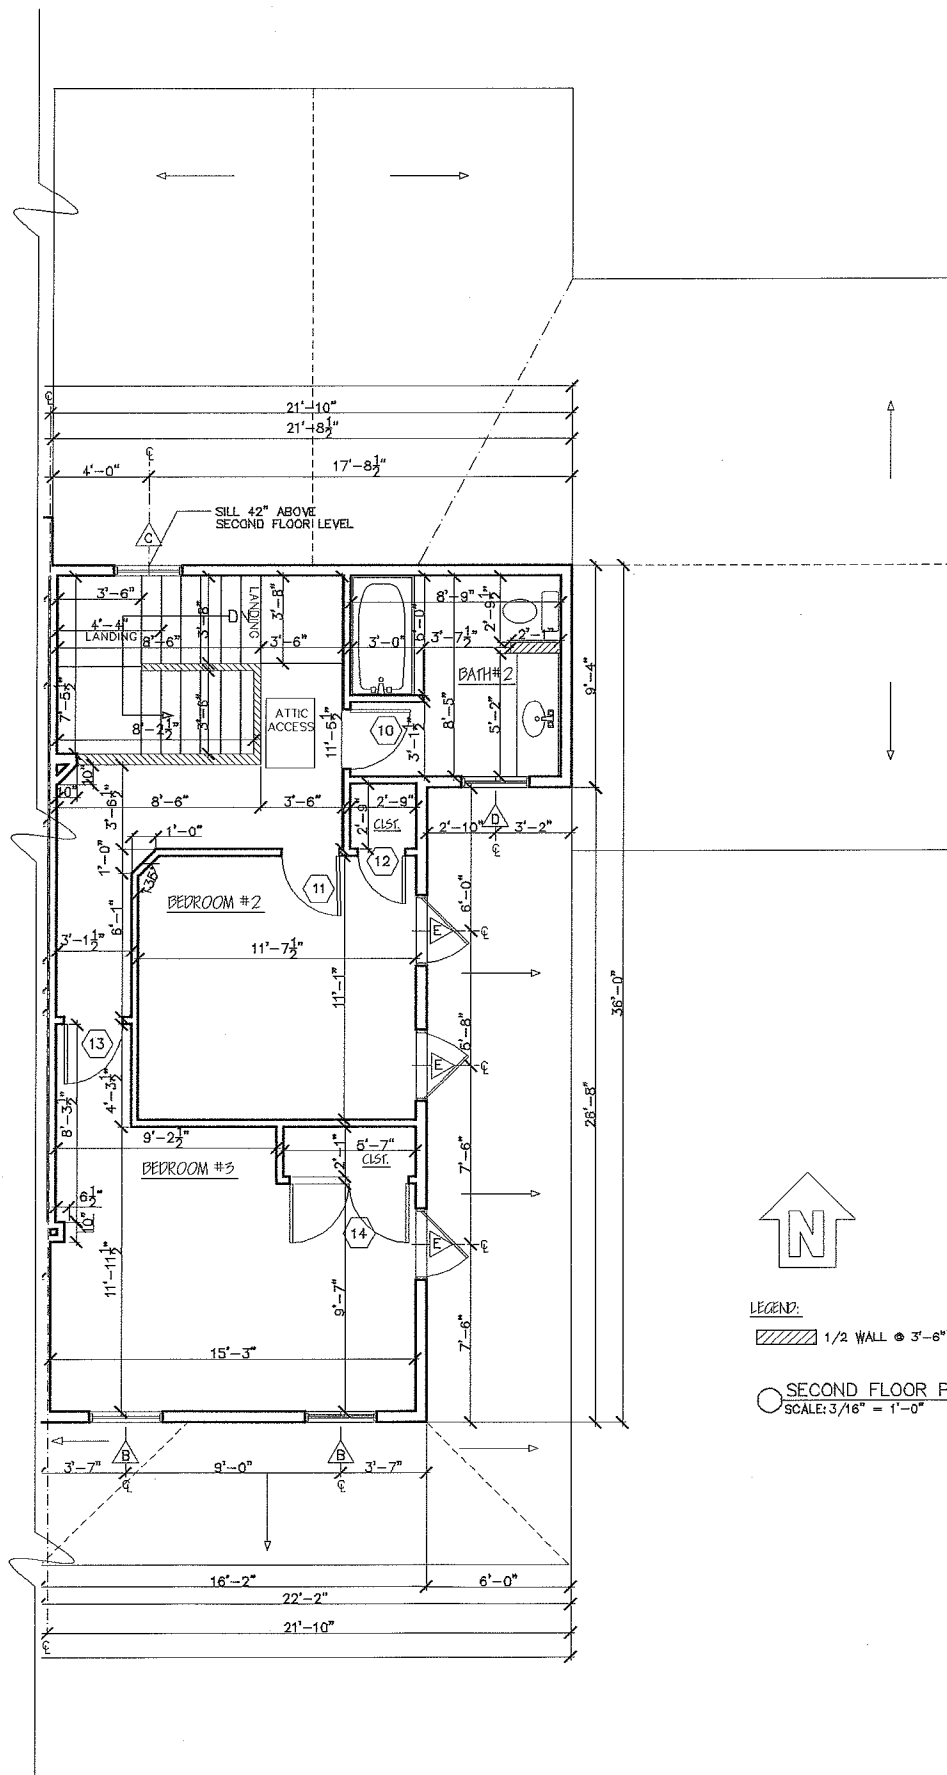

 LEGEND:
 1/2 WALL @ 3'-6"

 SECOND FLOOR PLAN
 SCALE: 3/16" = 1'-0"




RIGHT/EAST UNIT SV #13
 FLOOR PLANS

Disclaimer: The floor plan shown is representative and not drawn to scale. Square footage calculations are approximate and do not include garages and porches. These plans are subject to revision without notice.

REV	04/24/14



Phone: 802-861-7600 Burlington, Vermont WWW.SOUTHVILLAGE.COM

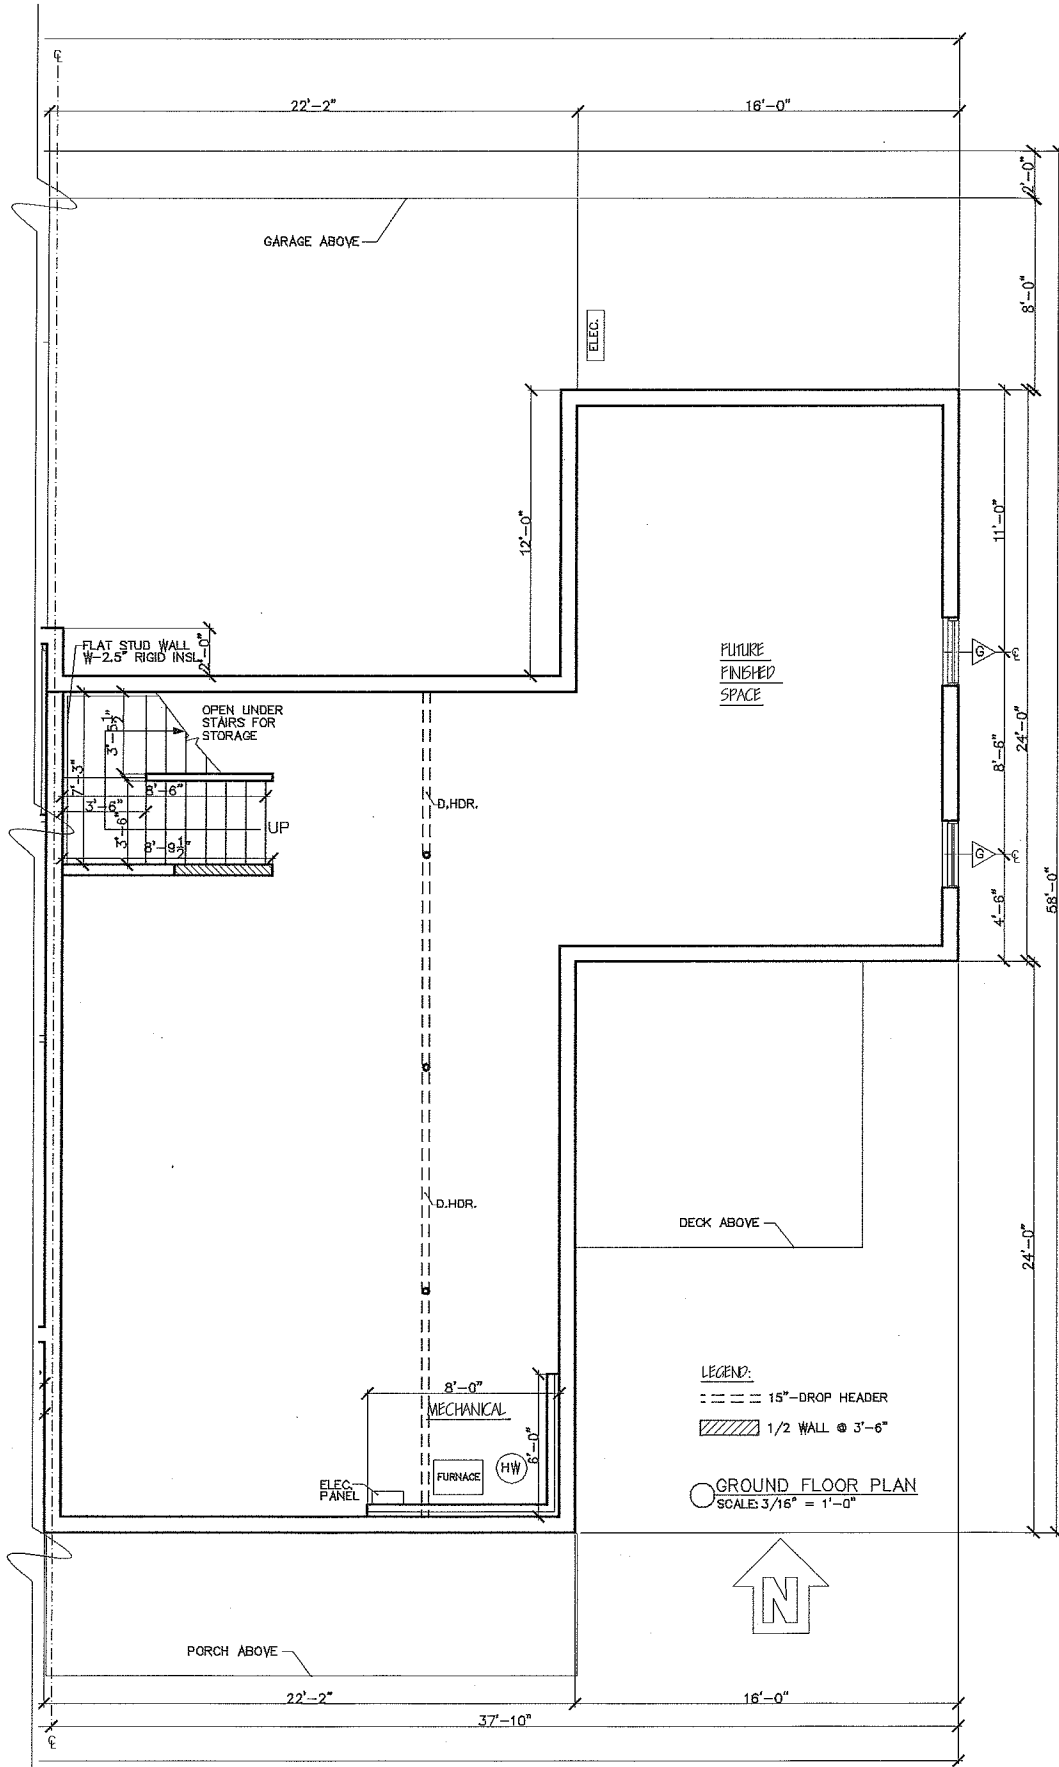

RIGHT/EAST UNIT SV #13
FLOOR PLANS

Phone: 802-861-7600


Burlington, Vermont

Disclaimer: The floor plan shown is representative and not drawn to scale. Square footage calculations are approximate and do not include garages and porches. These plans are subject to revision without notice.

WWW.SOUTHVILLAGE.COM


REV	04/24/14



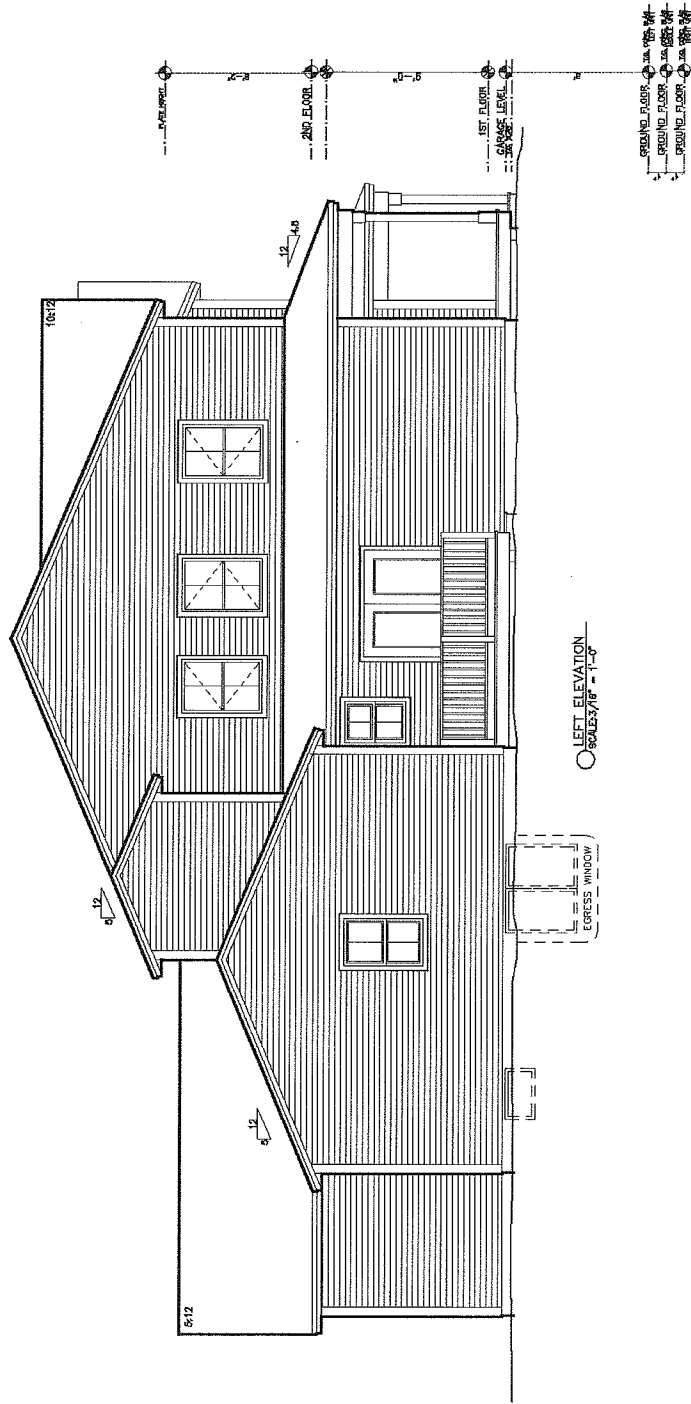


○ LEFT ELEVATION
SCALE 3/8" = 1'-0"


GROUND FLOOR
GROUND FLOOR
GROUND FLOOR

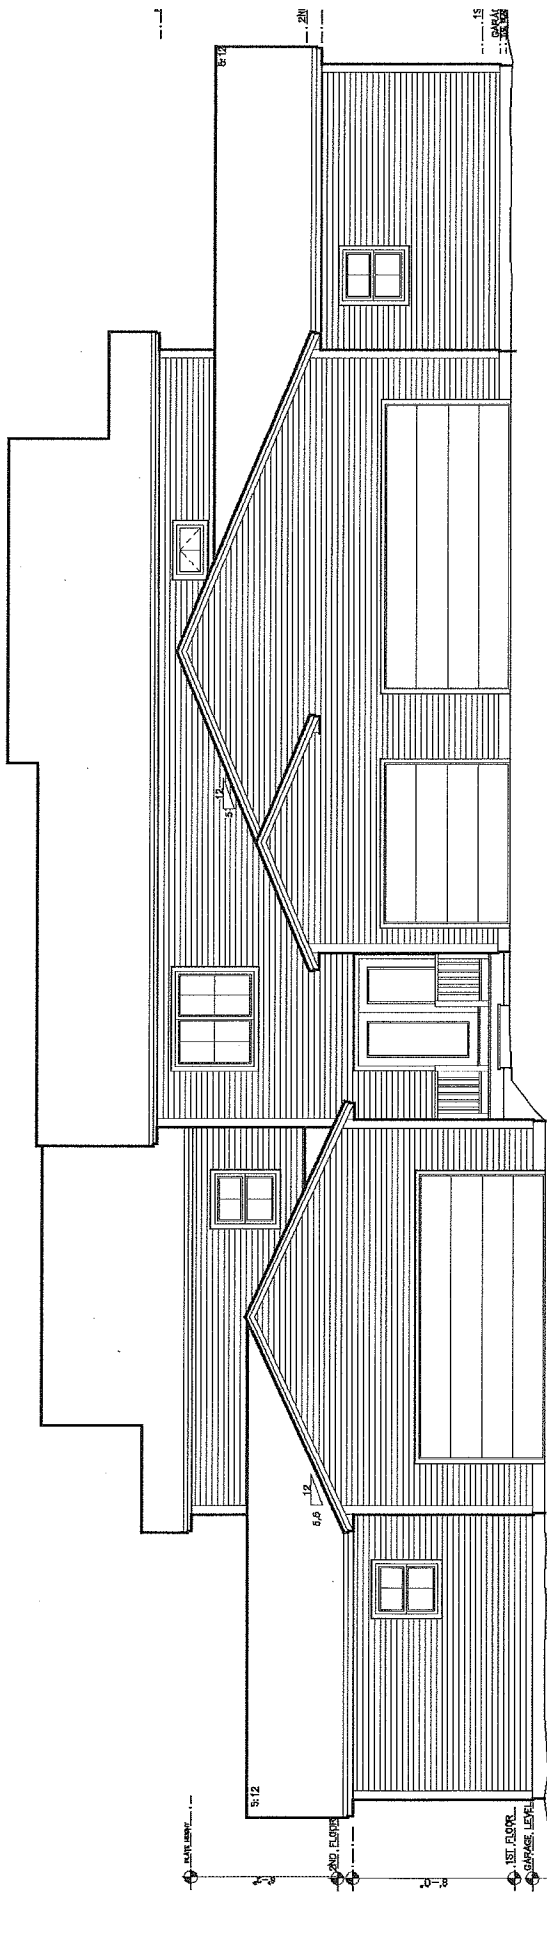


REAR ELEVATION
SCALE 3/8" = 1'-0"


GREEN
GREEN
GREEN

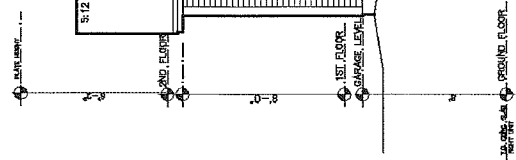

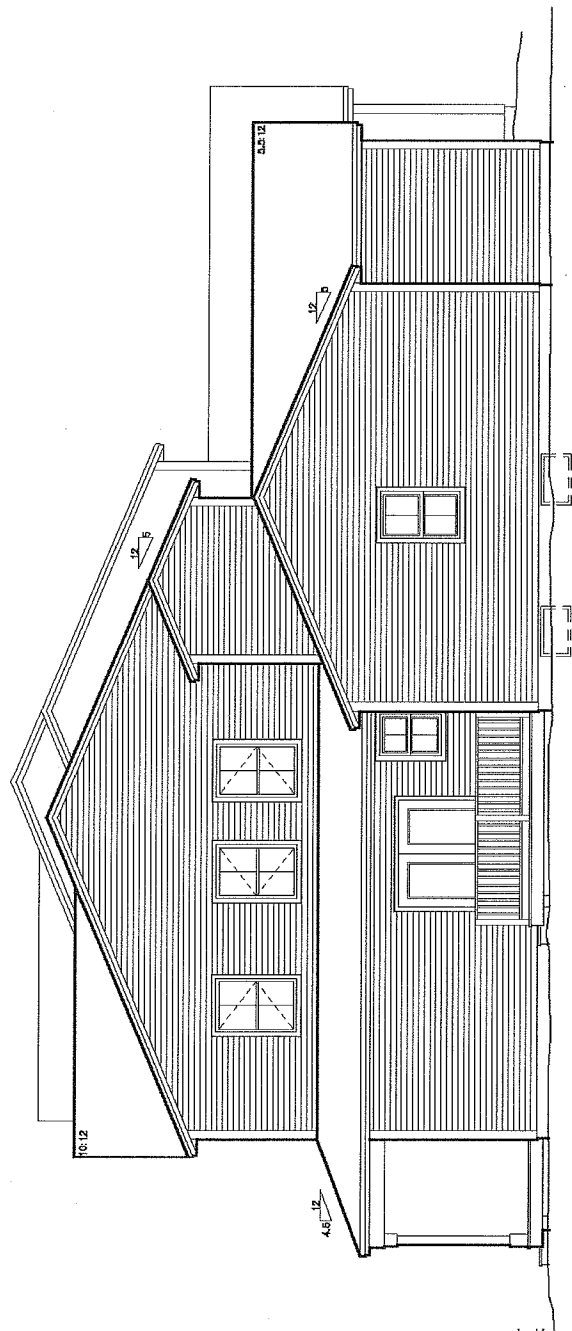

RIGHT ELEVATION
SCALE 1/8" = 1'-0"

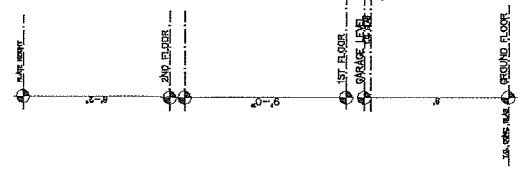

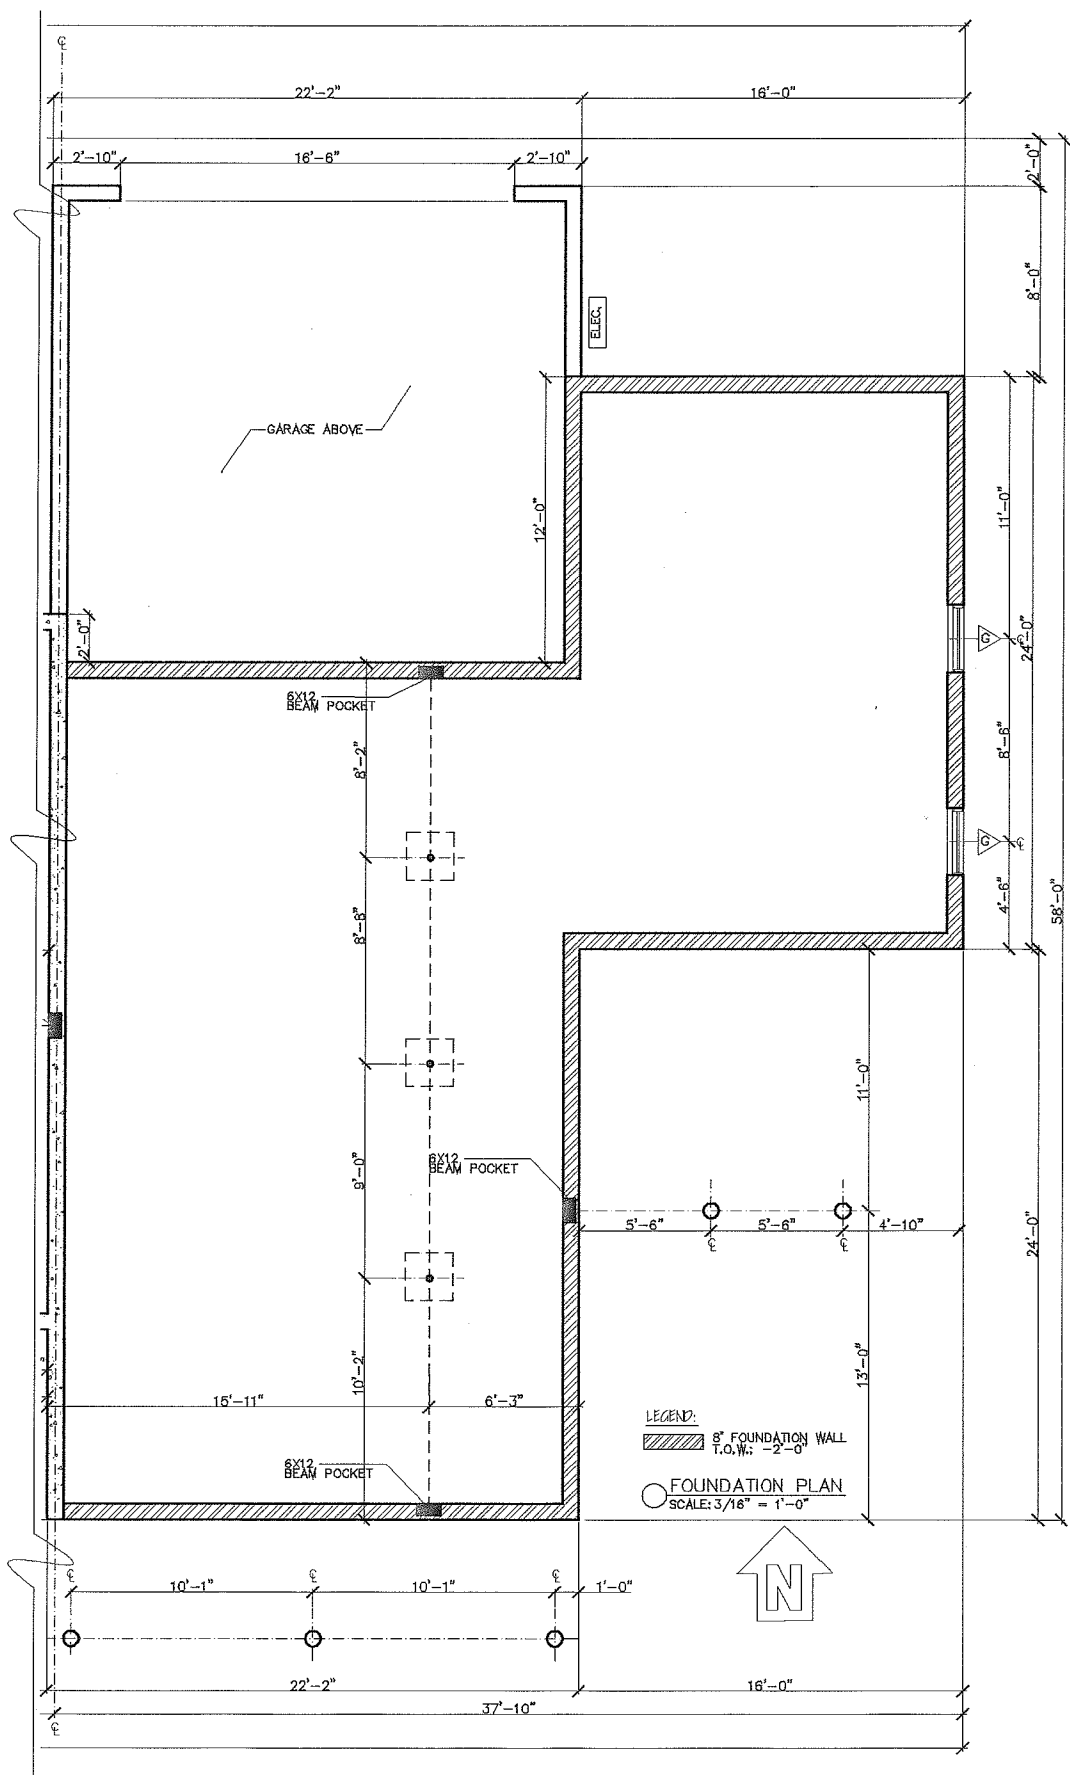

RIGHT/EAST UNIT SV #13
FLOOR PLANS

Phone: 802-861-7600

Burlington, Vermont

Disclaimer: The floor plan shown is representative and not drawn to scale. Square footage calculations are approximate and do not include garages and porches. These plans are subject to revision without notice.

WWW.SOUTHVILLAGE.COM

REV	DATE
04/24/14	
04/30/14	

