


○ FRONT ELEVATION  
SCALE: 3/16" = 1'-0"

SV 18-2 Davis  
1/8" = 1'-0"  
7/29/13

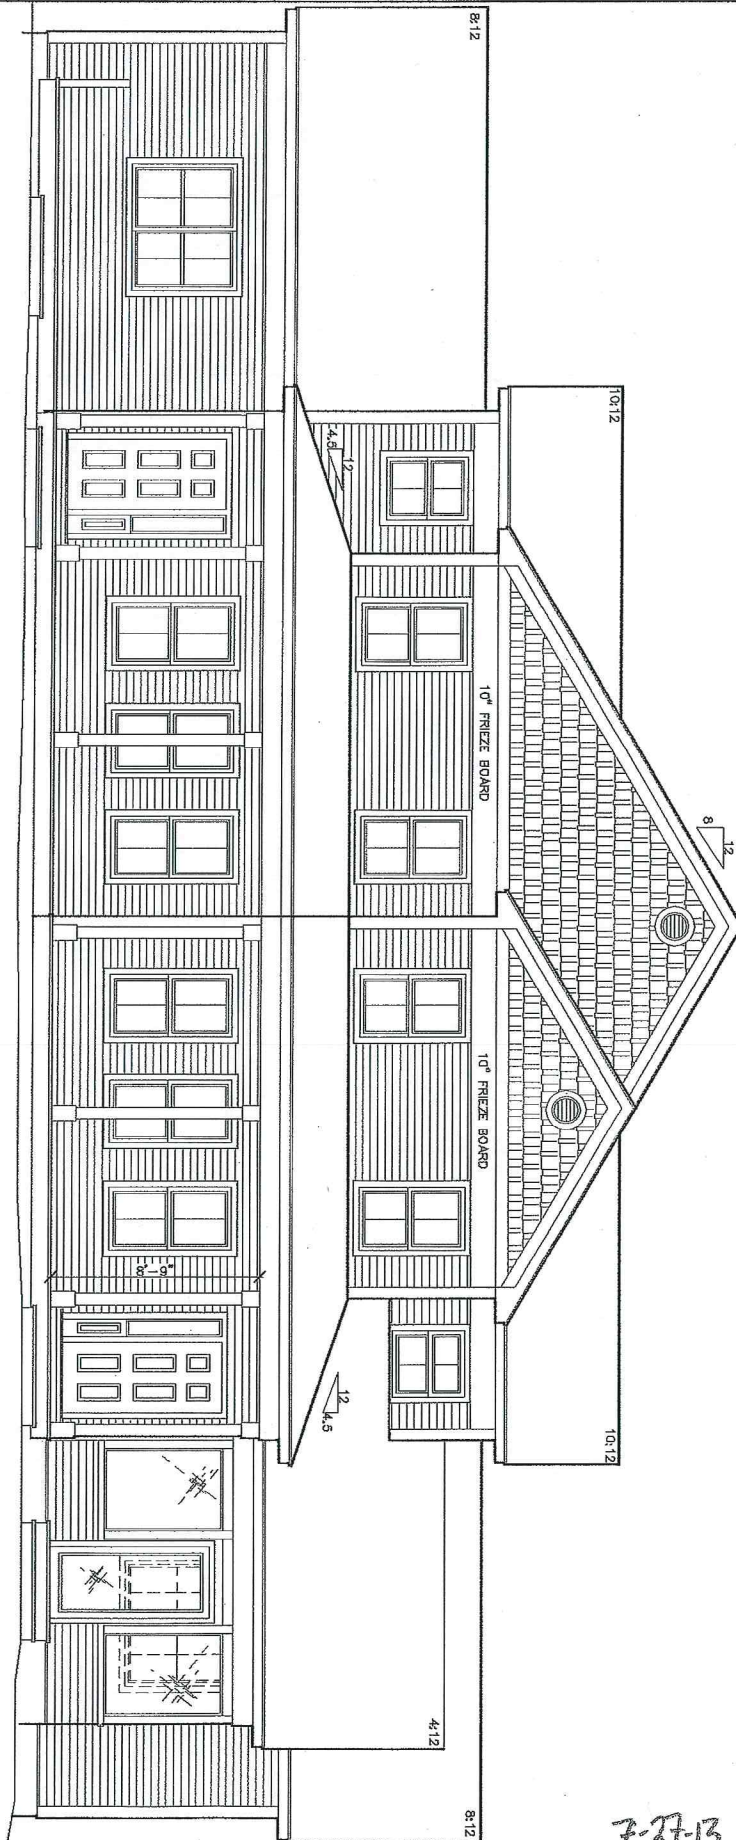

CHESTNUT #SV 18-1  
ELEVATIONS

Phone: 802-861-7600

Burlington, Vermont


WWW.SOUTHVILLAGE.COM

Disclaimers: The floor plan shown is representative and not drawn to scale. Square footage calculations are approximate and do not include porches and noches. These plans are subject to revision without notice.

REV  
1/8-1



7-27-13

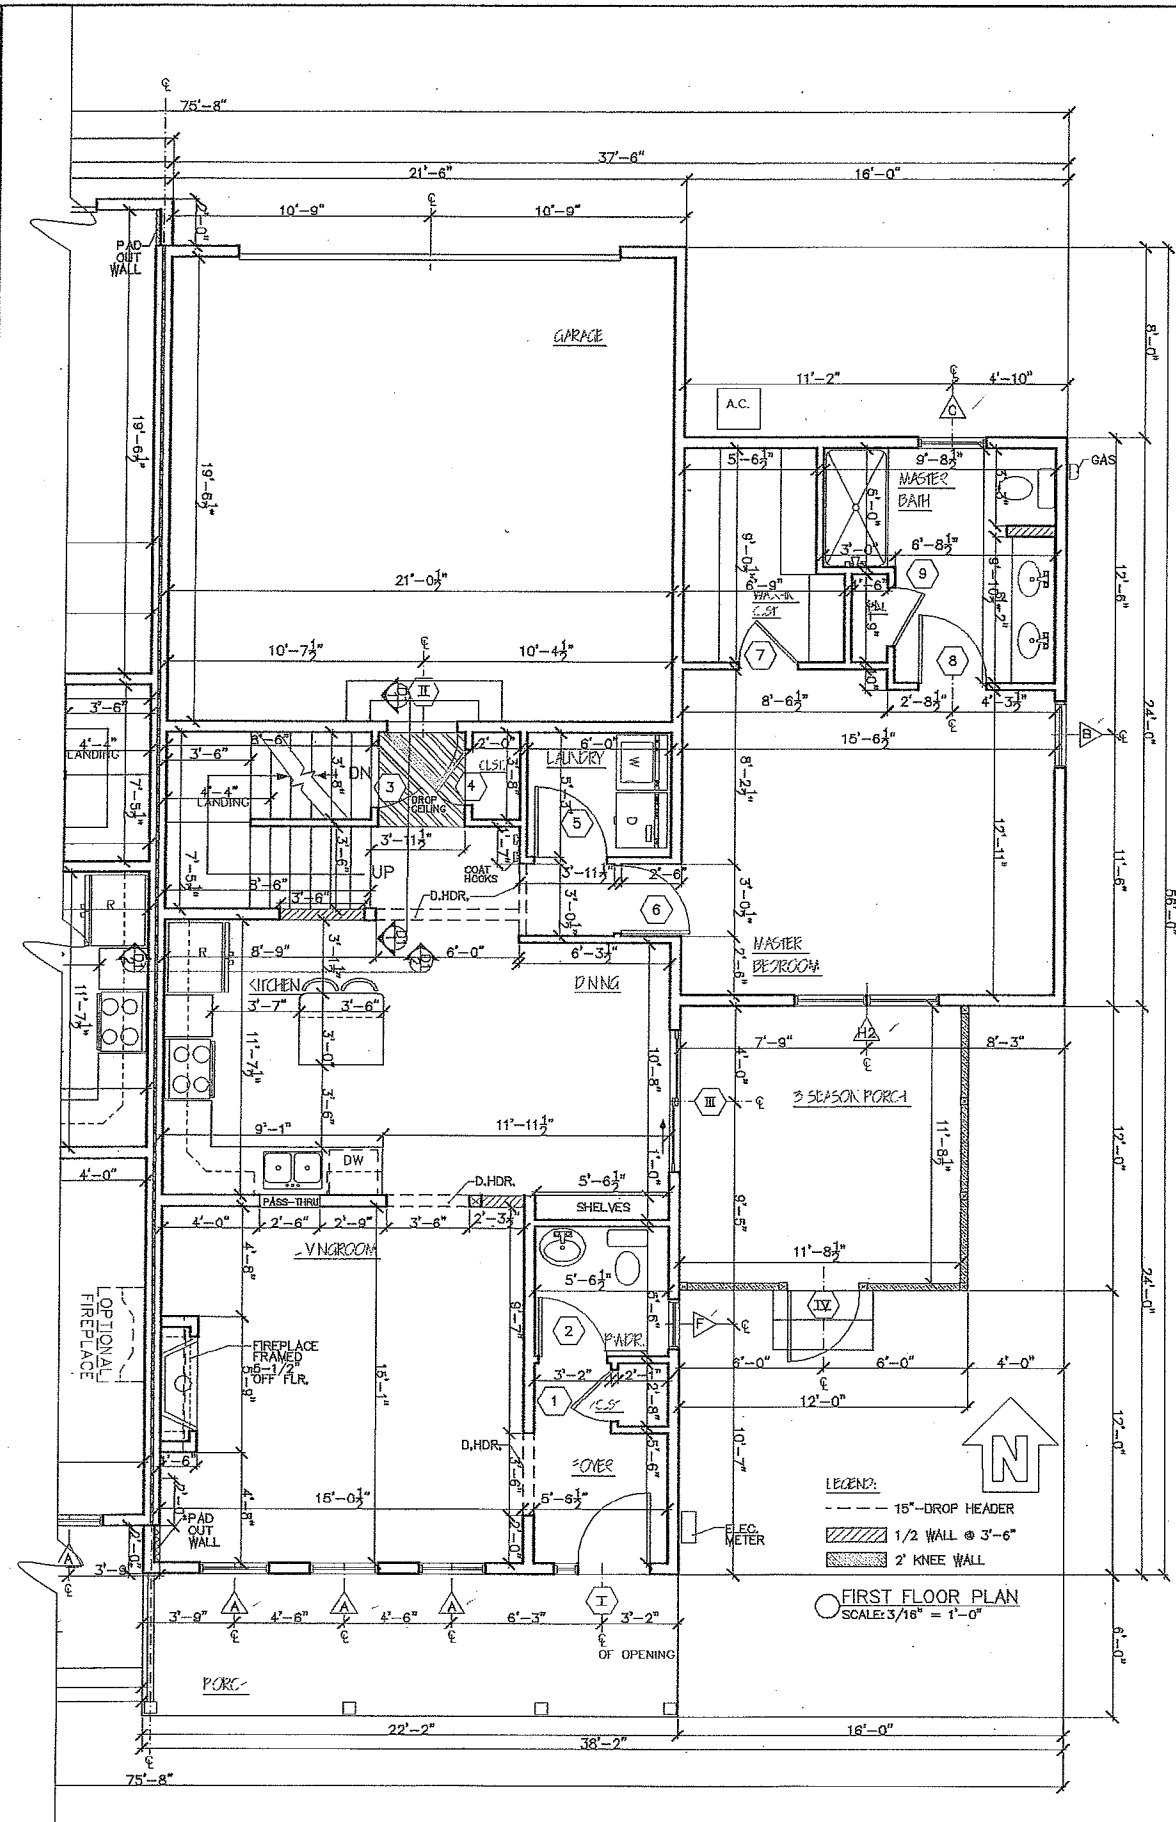

**CHESTNUT/DAVIS**  
FLOOR PLANS

Phone: 802-861-7600


Burlington, Vermont

Disclaimer: The floor plans shown are representative and not drawn to scale. Square footage calculations are approximate and do not include garages and porches. These plans are subject to revision without notice.

WWW.SOUTHVILLAGE.COM

REV.	DESCRIPTION



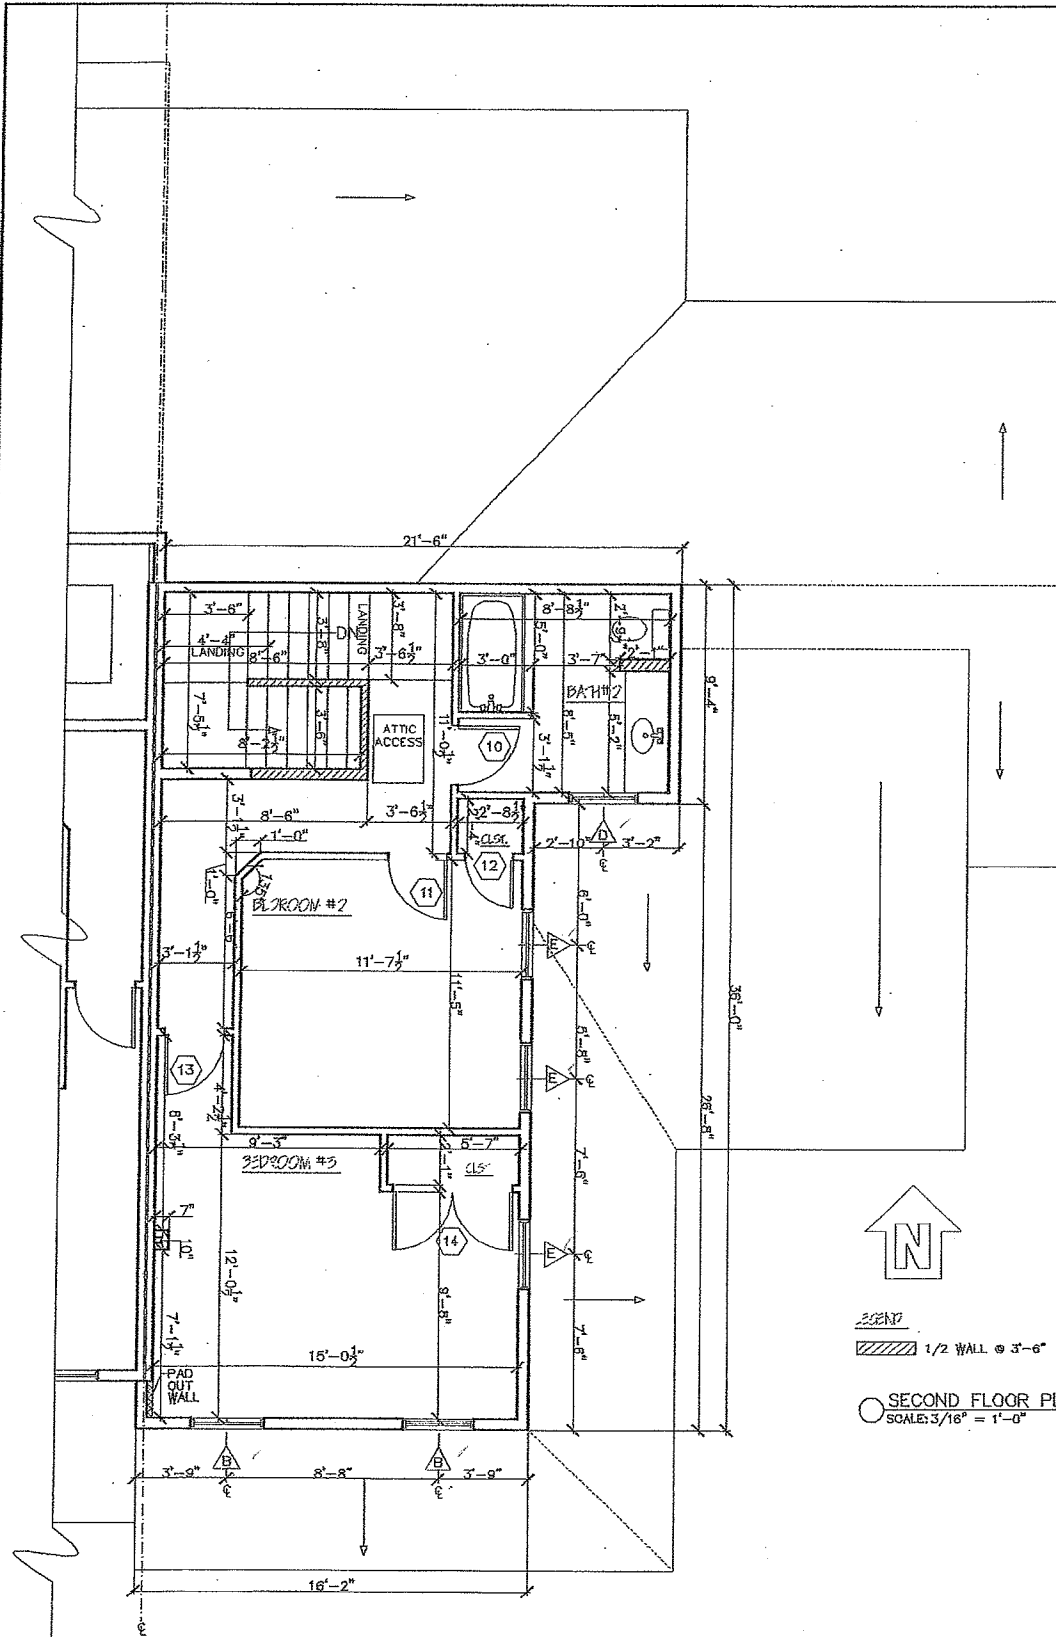

1/2 WALL @ 3'-6"

SECOND FLOOR PLAN  
SCALE: 3/16" = 1'-0"



**CHESTNUT/DAVIS  
FLOOR PLANS**

Phone: 802-861-7600


Burlington, Vermont

Disclaimer: The floor plan shown is representative and not drawn to scale. Square footages calculations are approximate and do not include garages and gutters. These plans are subject to revision without notice.

WWW.SOUTHVILLAGE.COM

REV	



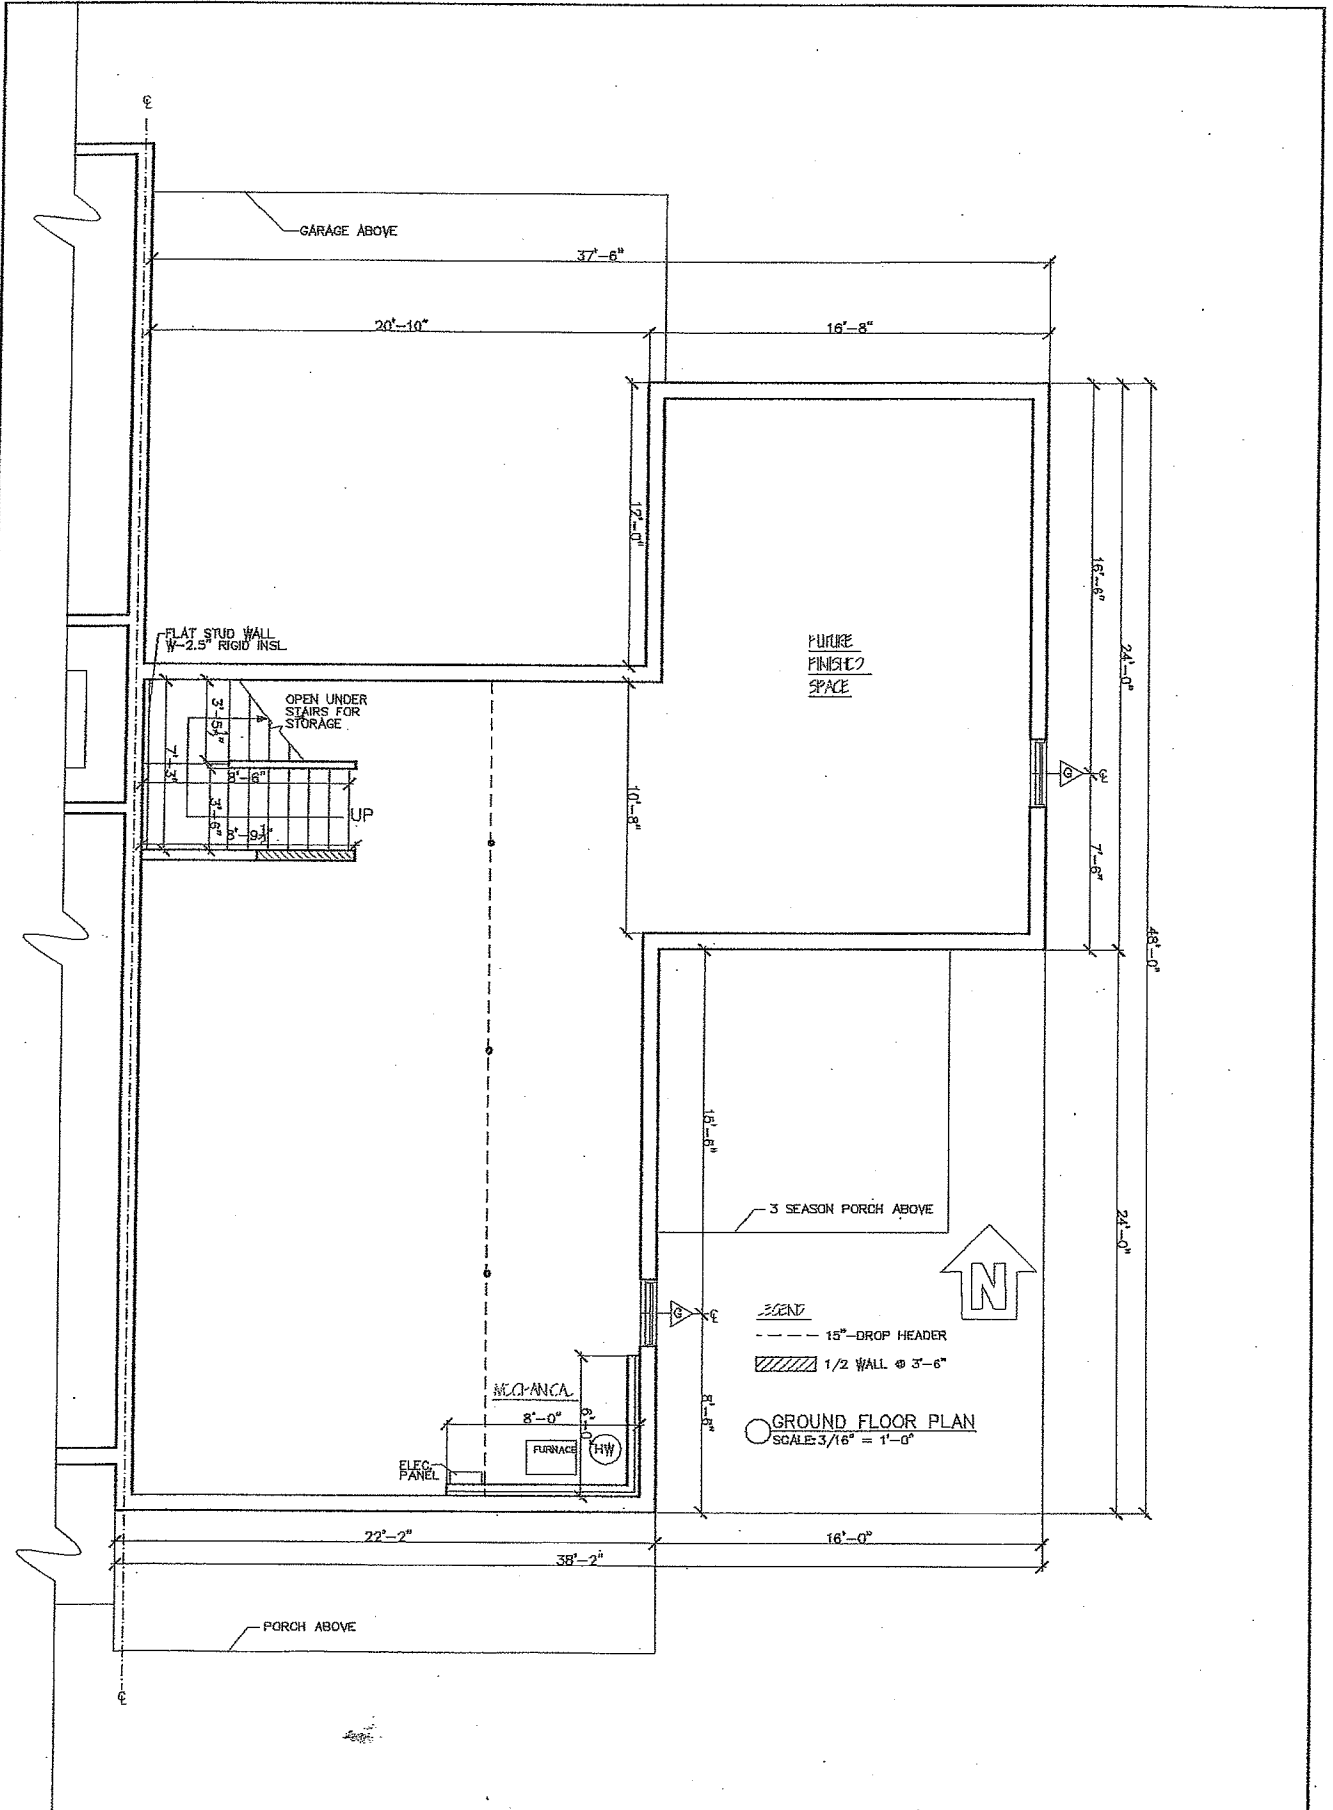

**CHESTNUT/DAVIS**  
FLOOR PLANS

Phone: 802-861-7600


Burlington, Vermont

Disclaimer: The floor plan shown is representative and not drawn to scale. Square footages and dimensions are approximate and do not include gangways and porches. These plans are subject to revision without notice.


WWW.SOUTHVILLAGE.COM

REV	DESCRIPTION



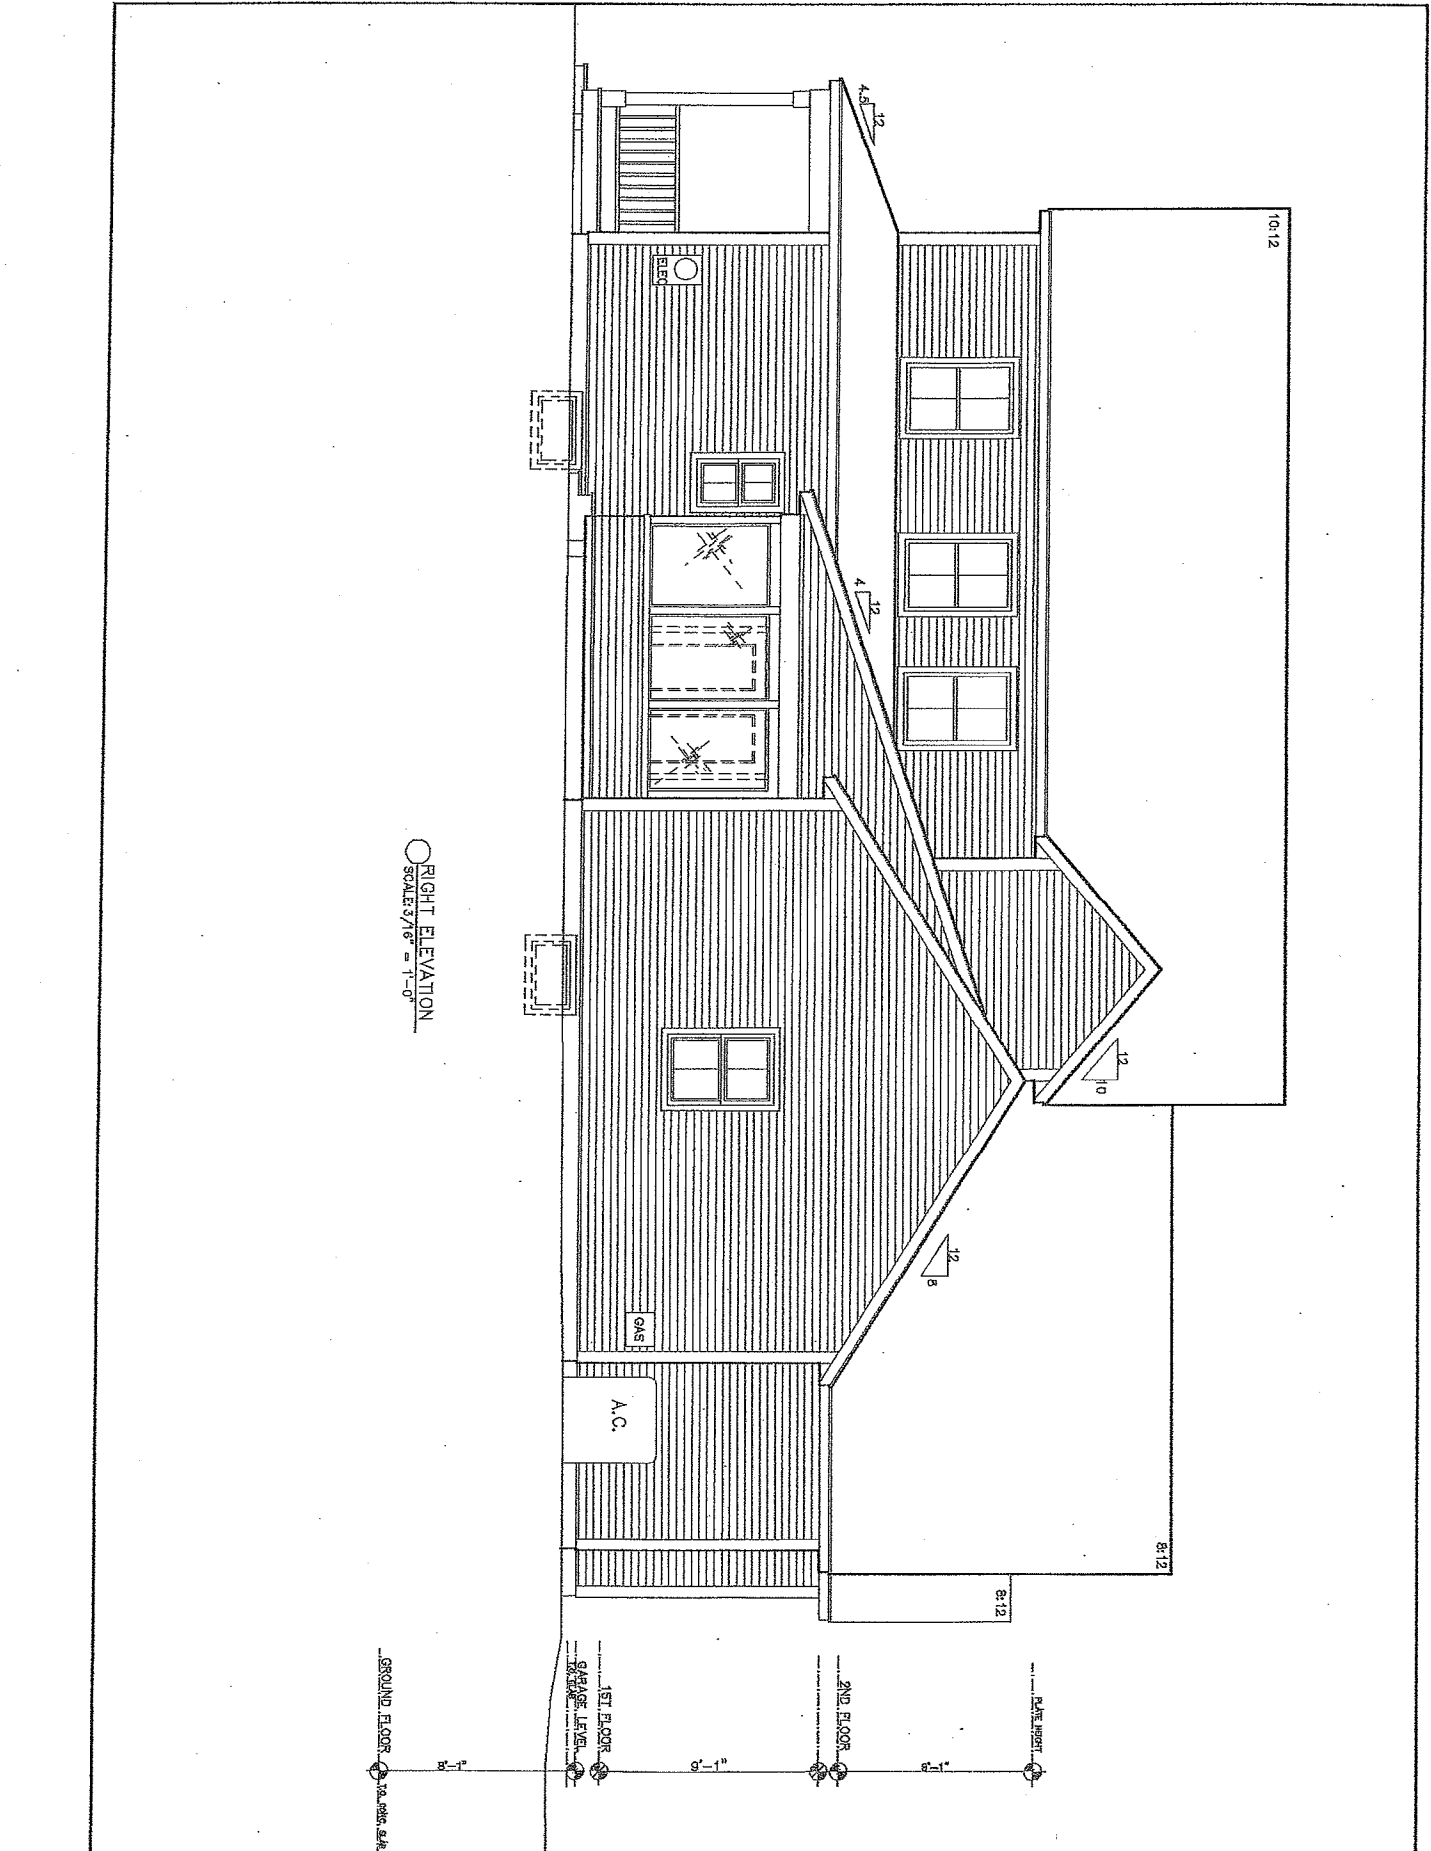

RIGHT ELEVATION  
SCALE 3/16" = 1'-0"

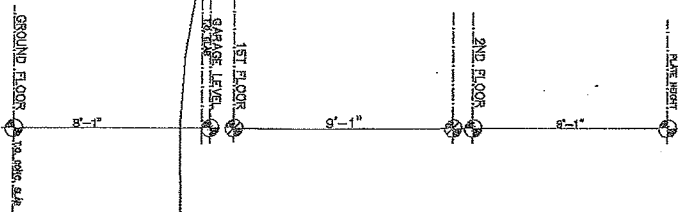


CHESTNUT/DAVIS  
ELEVATIONS

Phone: 802-861-7600      Burlington, Vermont      WWW.SOUTHVILLAGE.COM

Disclaimer: The floor plan shown is representative and not drawn to scale. Square footage calculations are approximate and do not include porches and patios. These plans are subject to revision without notice.

REV.



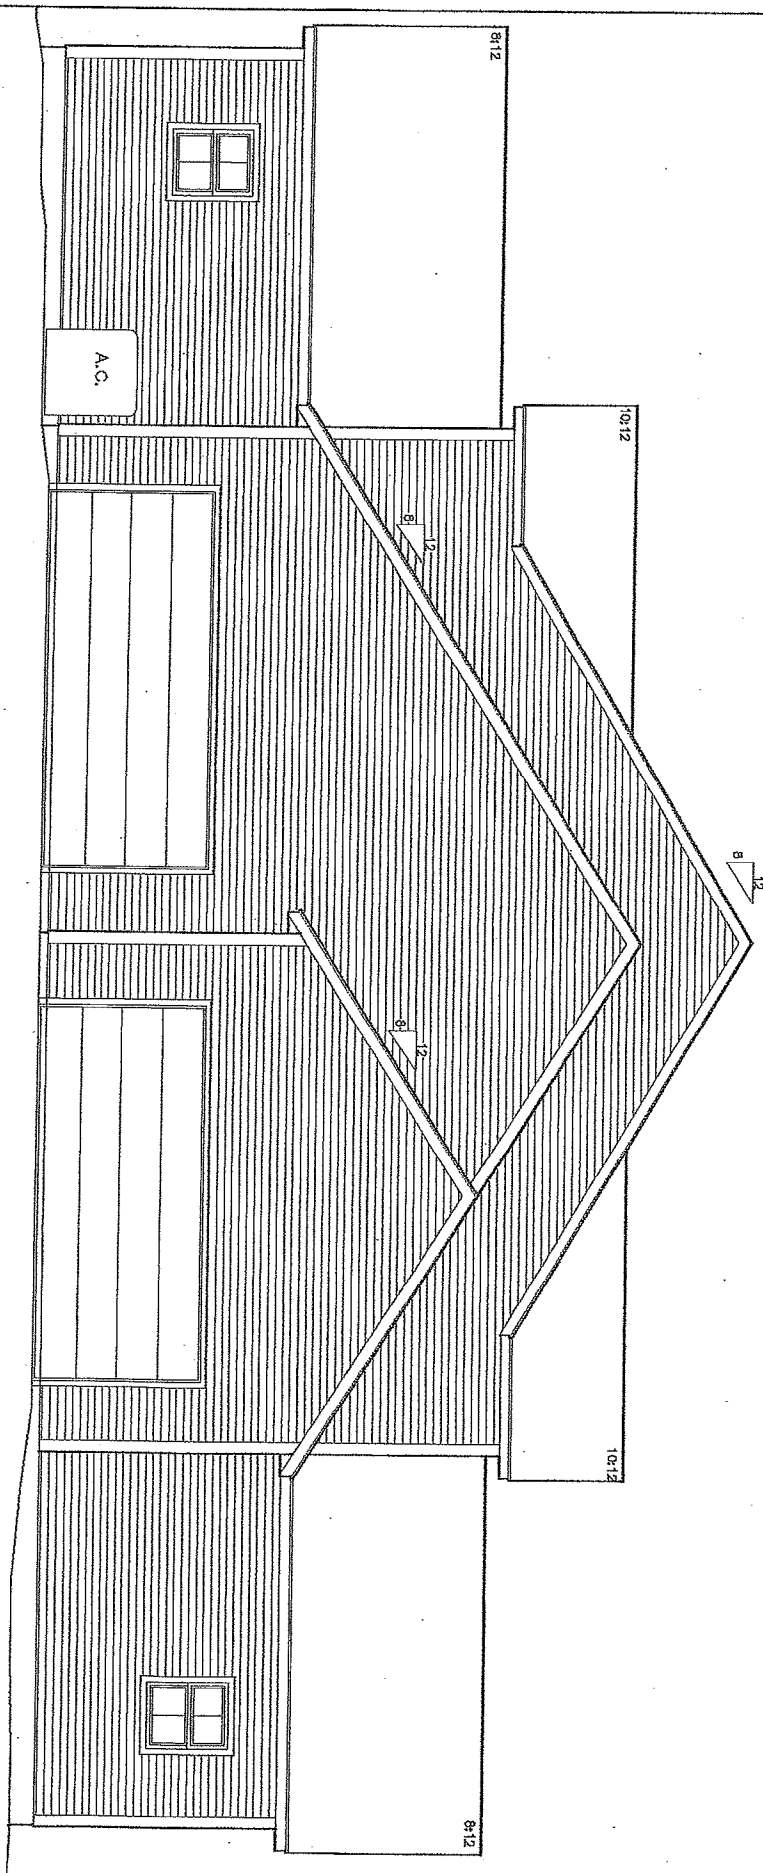

REAR ELEVATION  
 SCALES/10" = 1'-0"



CHESTNUT/DAVIS  
 ELEVATIONS

Phone: 802-861-7600


Burlington, Vermont

WWW.SOUTHVILLAGE.COM

Disclaimer: The floor plan shown is representative and not drawn to scale. Square footage calculations are approximate and do not include porches and patios. These plans are subject to revision without notice.

REV	



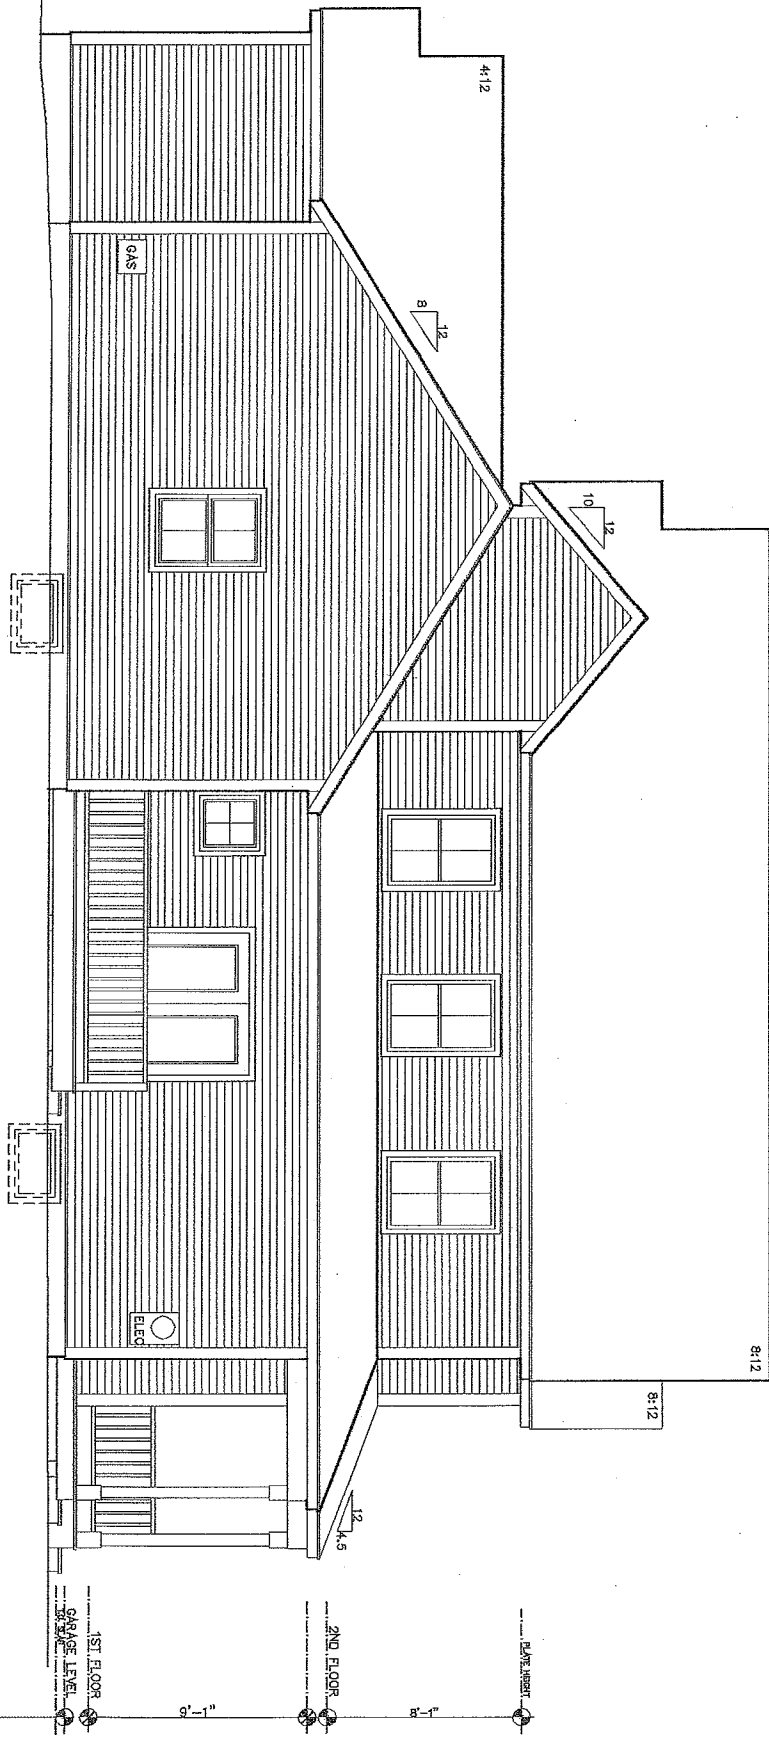

○ LEFT ELEVATION  
SCALE: 3/16" = 1'-0"



CHESTNUT #SV 18-1  
ELEVATIONS

Phone: 802-861-7600      Burlington, Vermont


Disclaimer: The floor plan shown is representative and not drawn to scale. Square footage calculations are approximate and do not include garages and porches. These plans are subject to revision without notice.

WWW.SOUTHVILLAGE.COM

REV.	DATE
01	07/25/13



SCALE: 3/16" = 1'-0"      DATE: 06/21/13

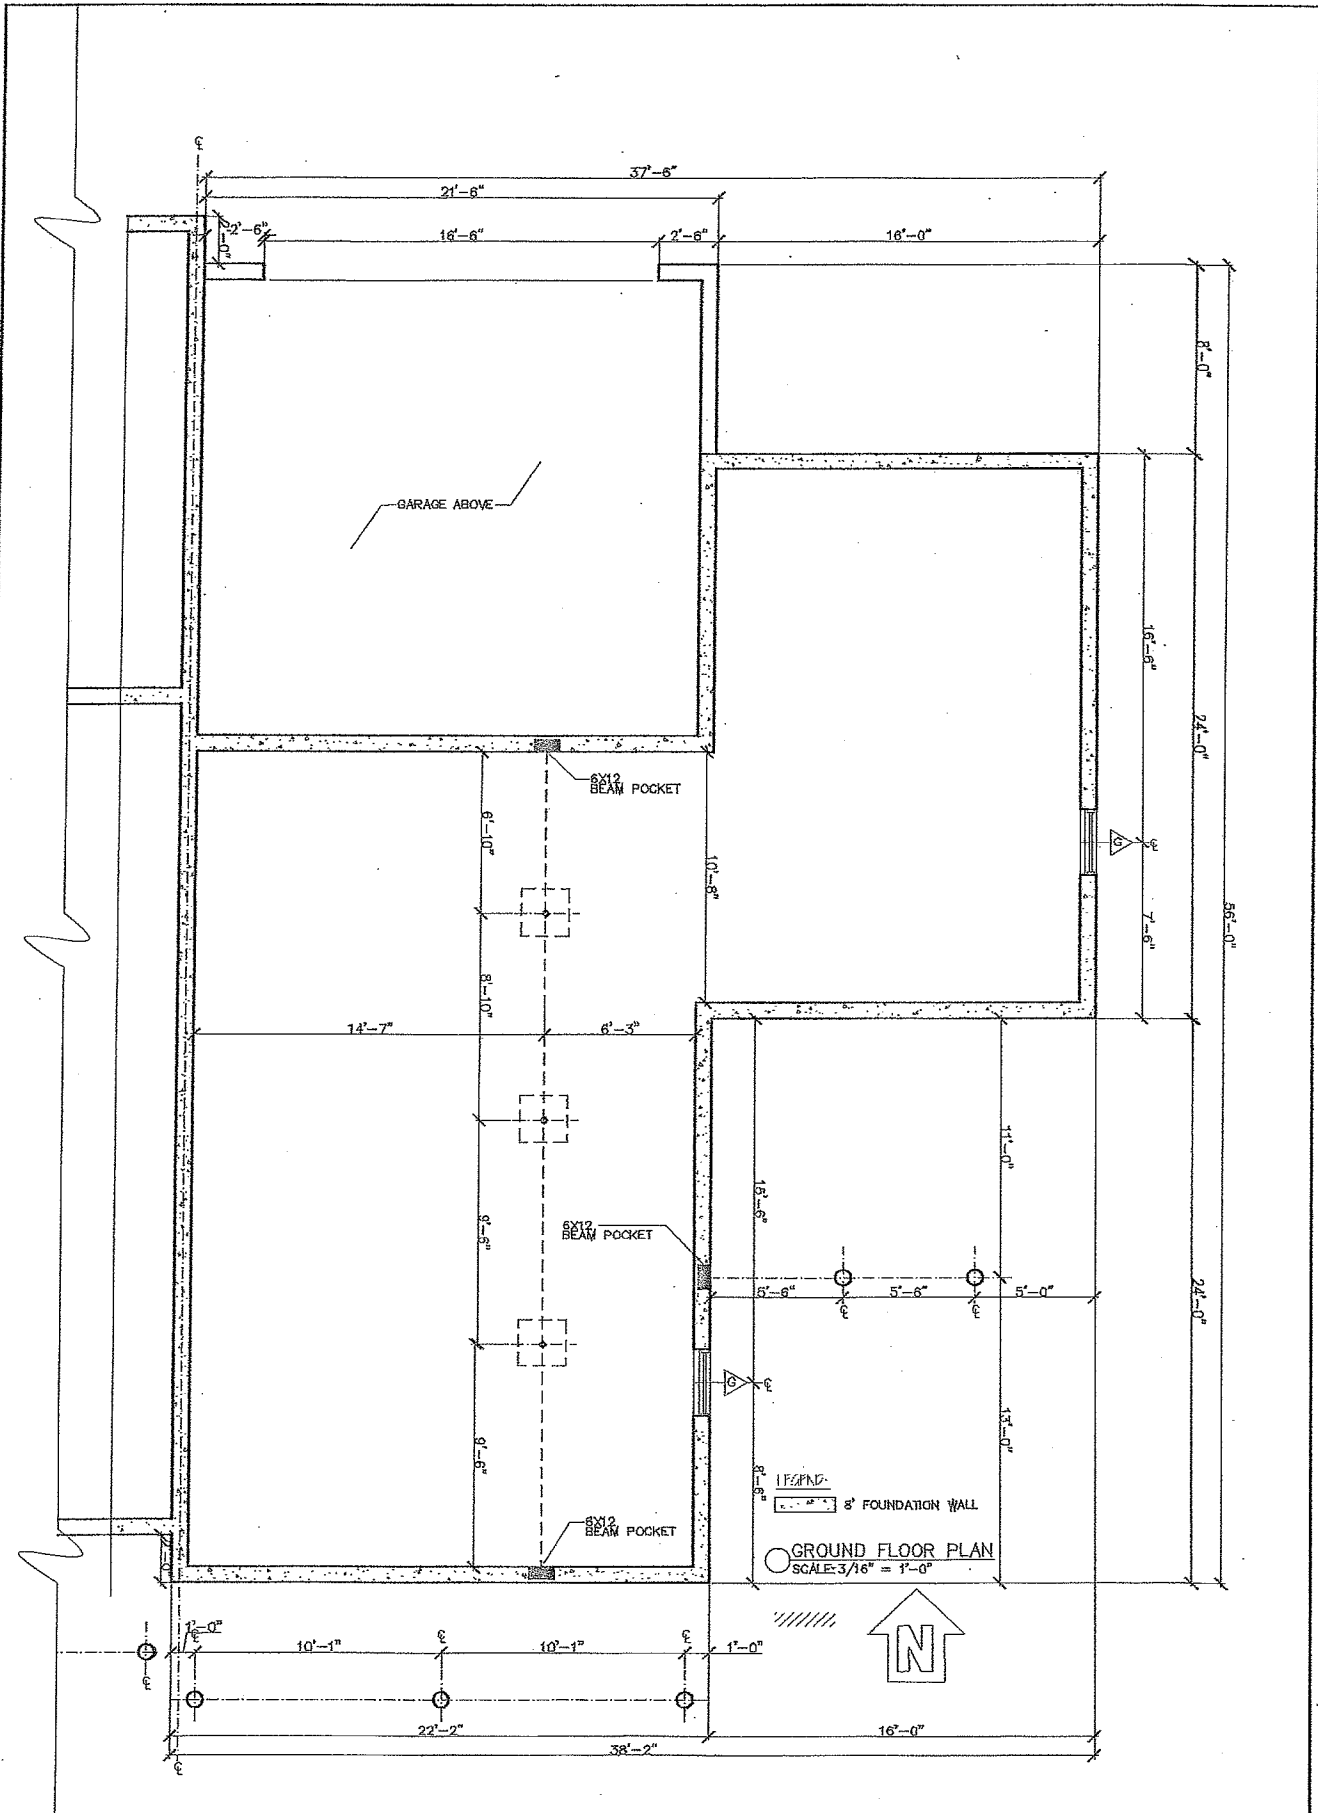

**CHESTNUT/DAVIS**  
FLOOR PLANS

Phone: 802-861-7600

Burlington, Vermont

Disclaimer: The floor plan shown is representative and not drawn to scale. Square footage calculations are approximate and do not include garage and porch. These plans are subject to revision without notice.

WWW.SOUTHVILLAGE.COM

REV

