




SV42N
 3/16" = 1'-0"
 5-16-17

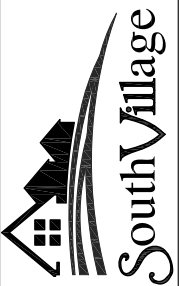

NELSON - SV42N
 ELEVATIONS

Phone: 802-861-7600
 Burlington, Vermont

WWW.SOUTHVILLAGE.COM

Disclaimer: The floor plan shown is representative and not drawn to scale. Square footage calculations are approximate and do not include garages and porches. These plans are subject to revision without notice.

REV.
 04/17/17


STERLING HOMES

1037 HINESBURG ROAD / SUITE A / S. BURLINGTON, VT 05403

SCALE: 3/16" = 1'-0"

DATE: 03/27/17

1/8

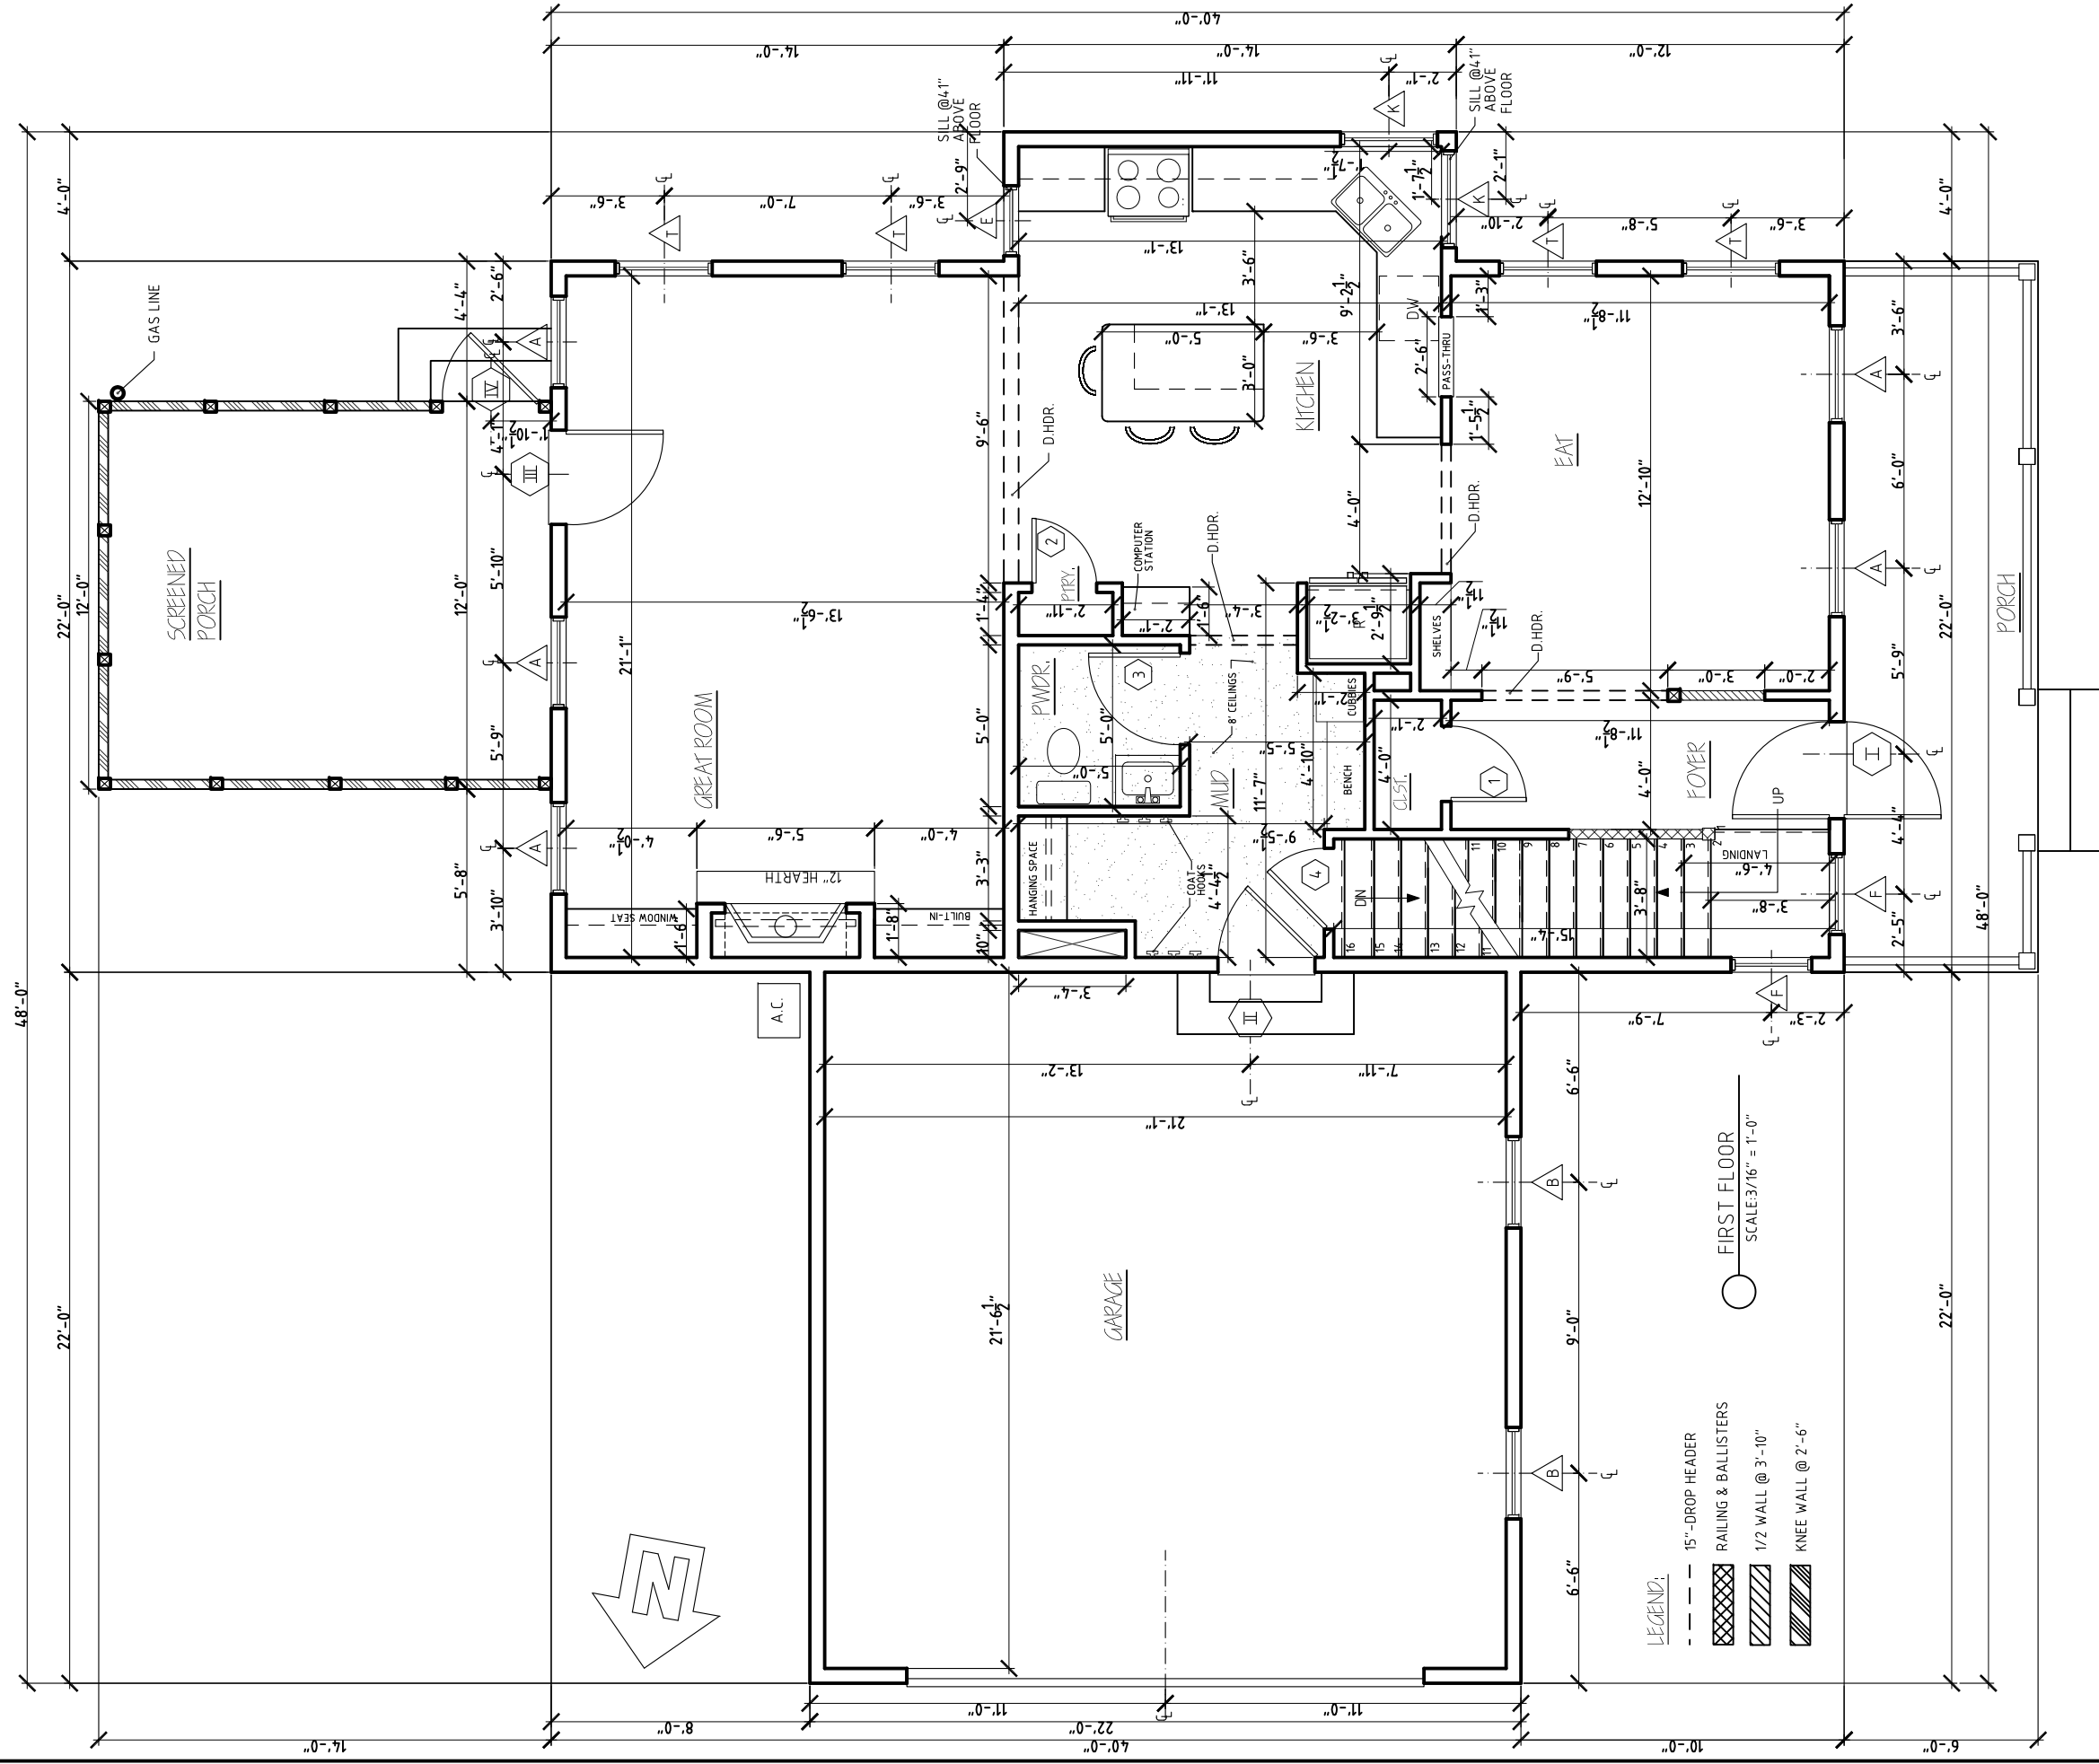

- LEGEND:
- - - 15\"/>

FIRST FLOOR
SCALE: 3/16" = 1'-0"



NELSON - SV42N
FLOORPLANS

Phone: 802-861-7600

Burlington, Vermont

WWW.SOUTHVILLAGE.COM

Disclaimer: The floor plan shown is representative and not drawn to scale. Square footage calculations are approximate and do not include garages and porches. These plans are subject to revision without notice.

REV.	DATE
04/10/17	
04/13/17	
04/21/17	
04/24/17	




1037 HINESBURG ROAD / SUITE # / S. BURLINGTON, VT 05403

SCALE: 3/16" = 1'-0"

DATE: 03/27/17

2/8

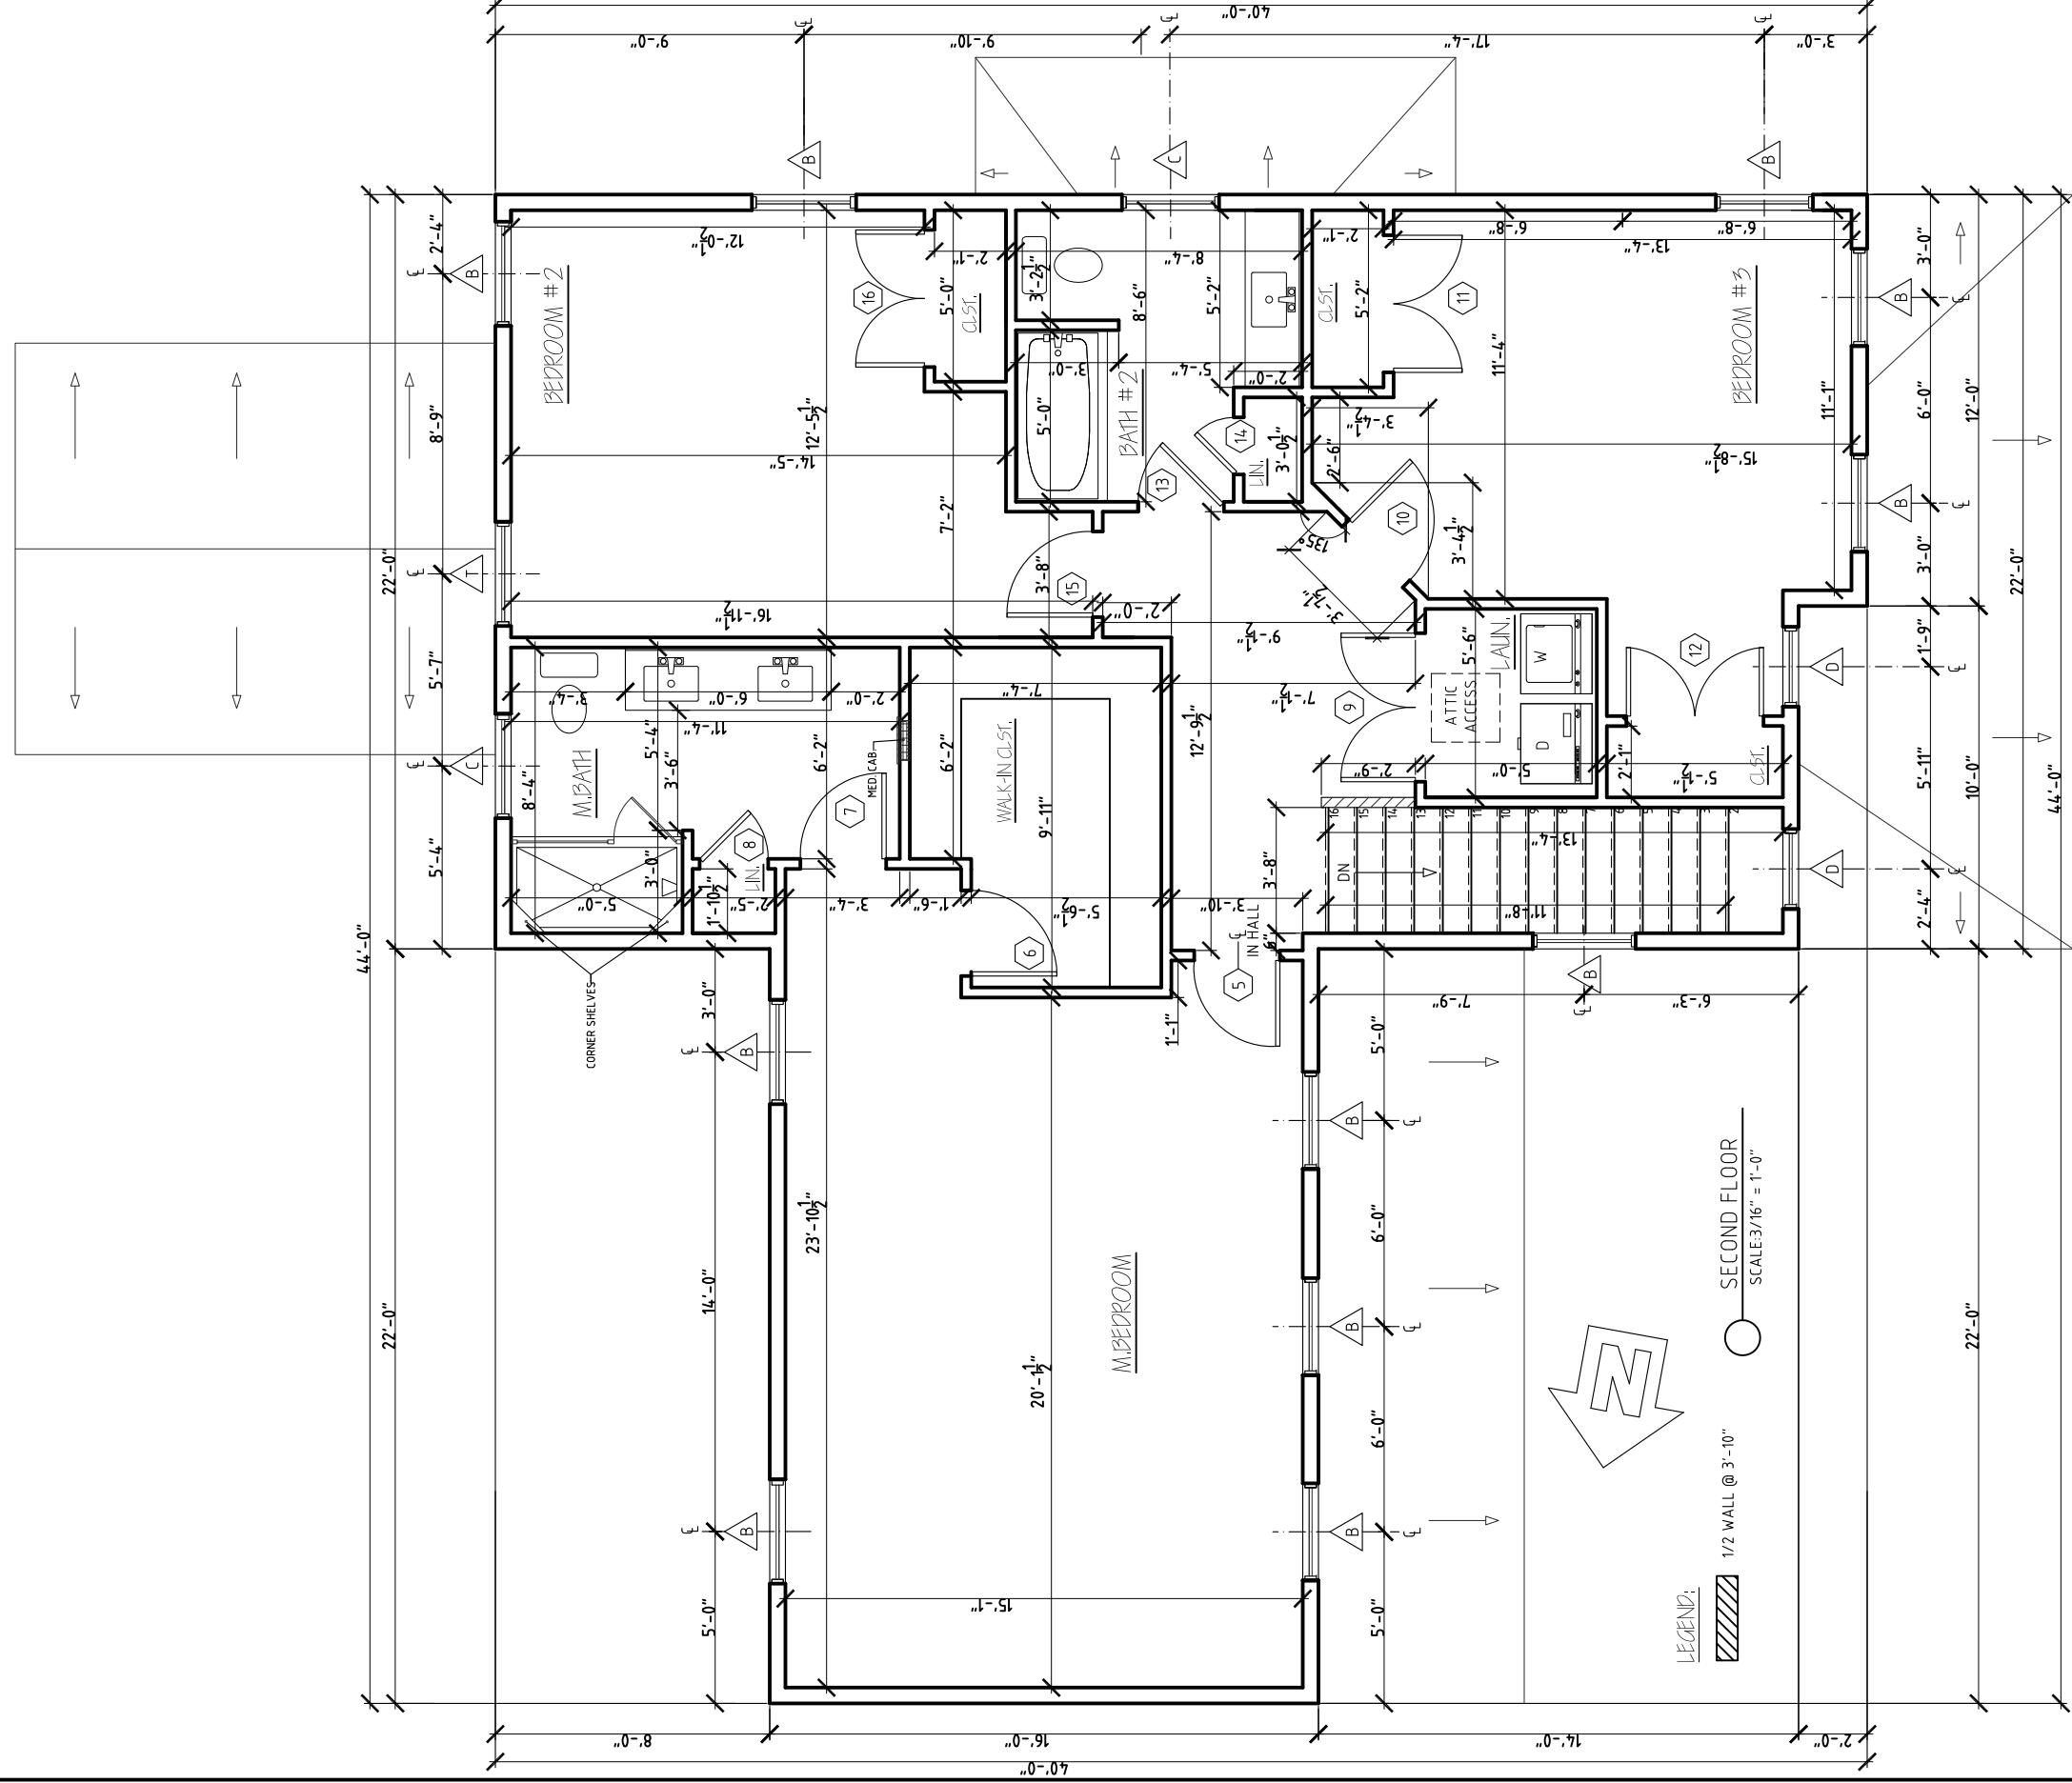

NELSON - SV42N
FLOORPLANS

Phone: 802-861-7600

Burlington, Vermont

WWW.SOUTHVILLAGE.COM

Disclaimer: The floor plan shown is representative and not drawn to scale. Square footage calculations are approximate and do not include garages and porches. These plans are subject to revision without notice.

REV.
04/10/17
04/21/17
04/24/17





1037 HINESBURG ROAD / SUITE # / S. BURLINGTON, VT 05403

SCALE: 3/16" = 1'-0"

DATE: 03/27/17

2/8

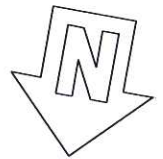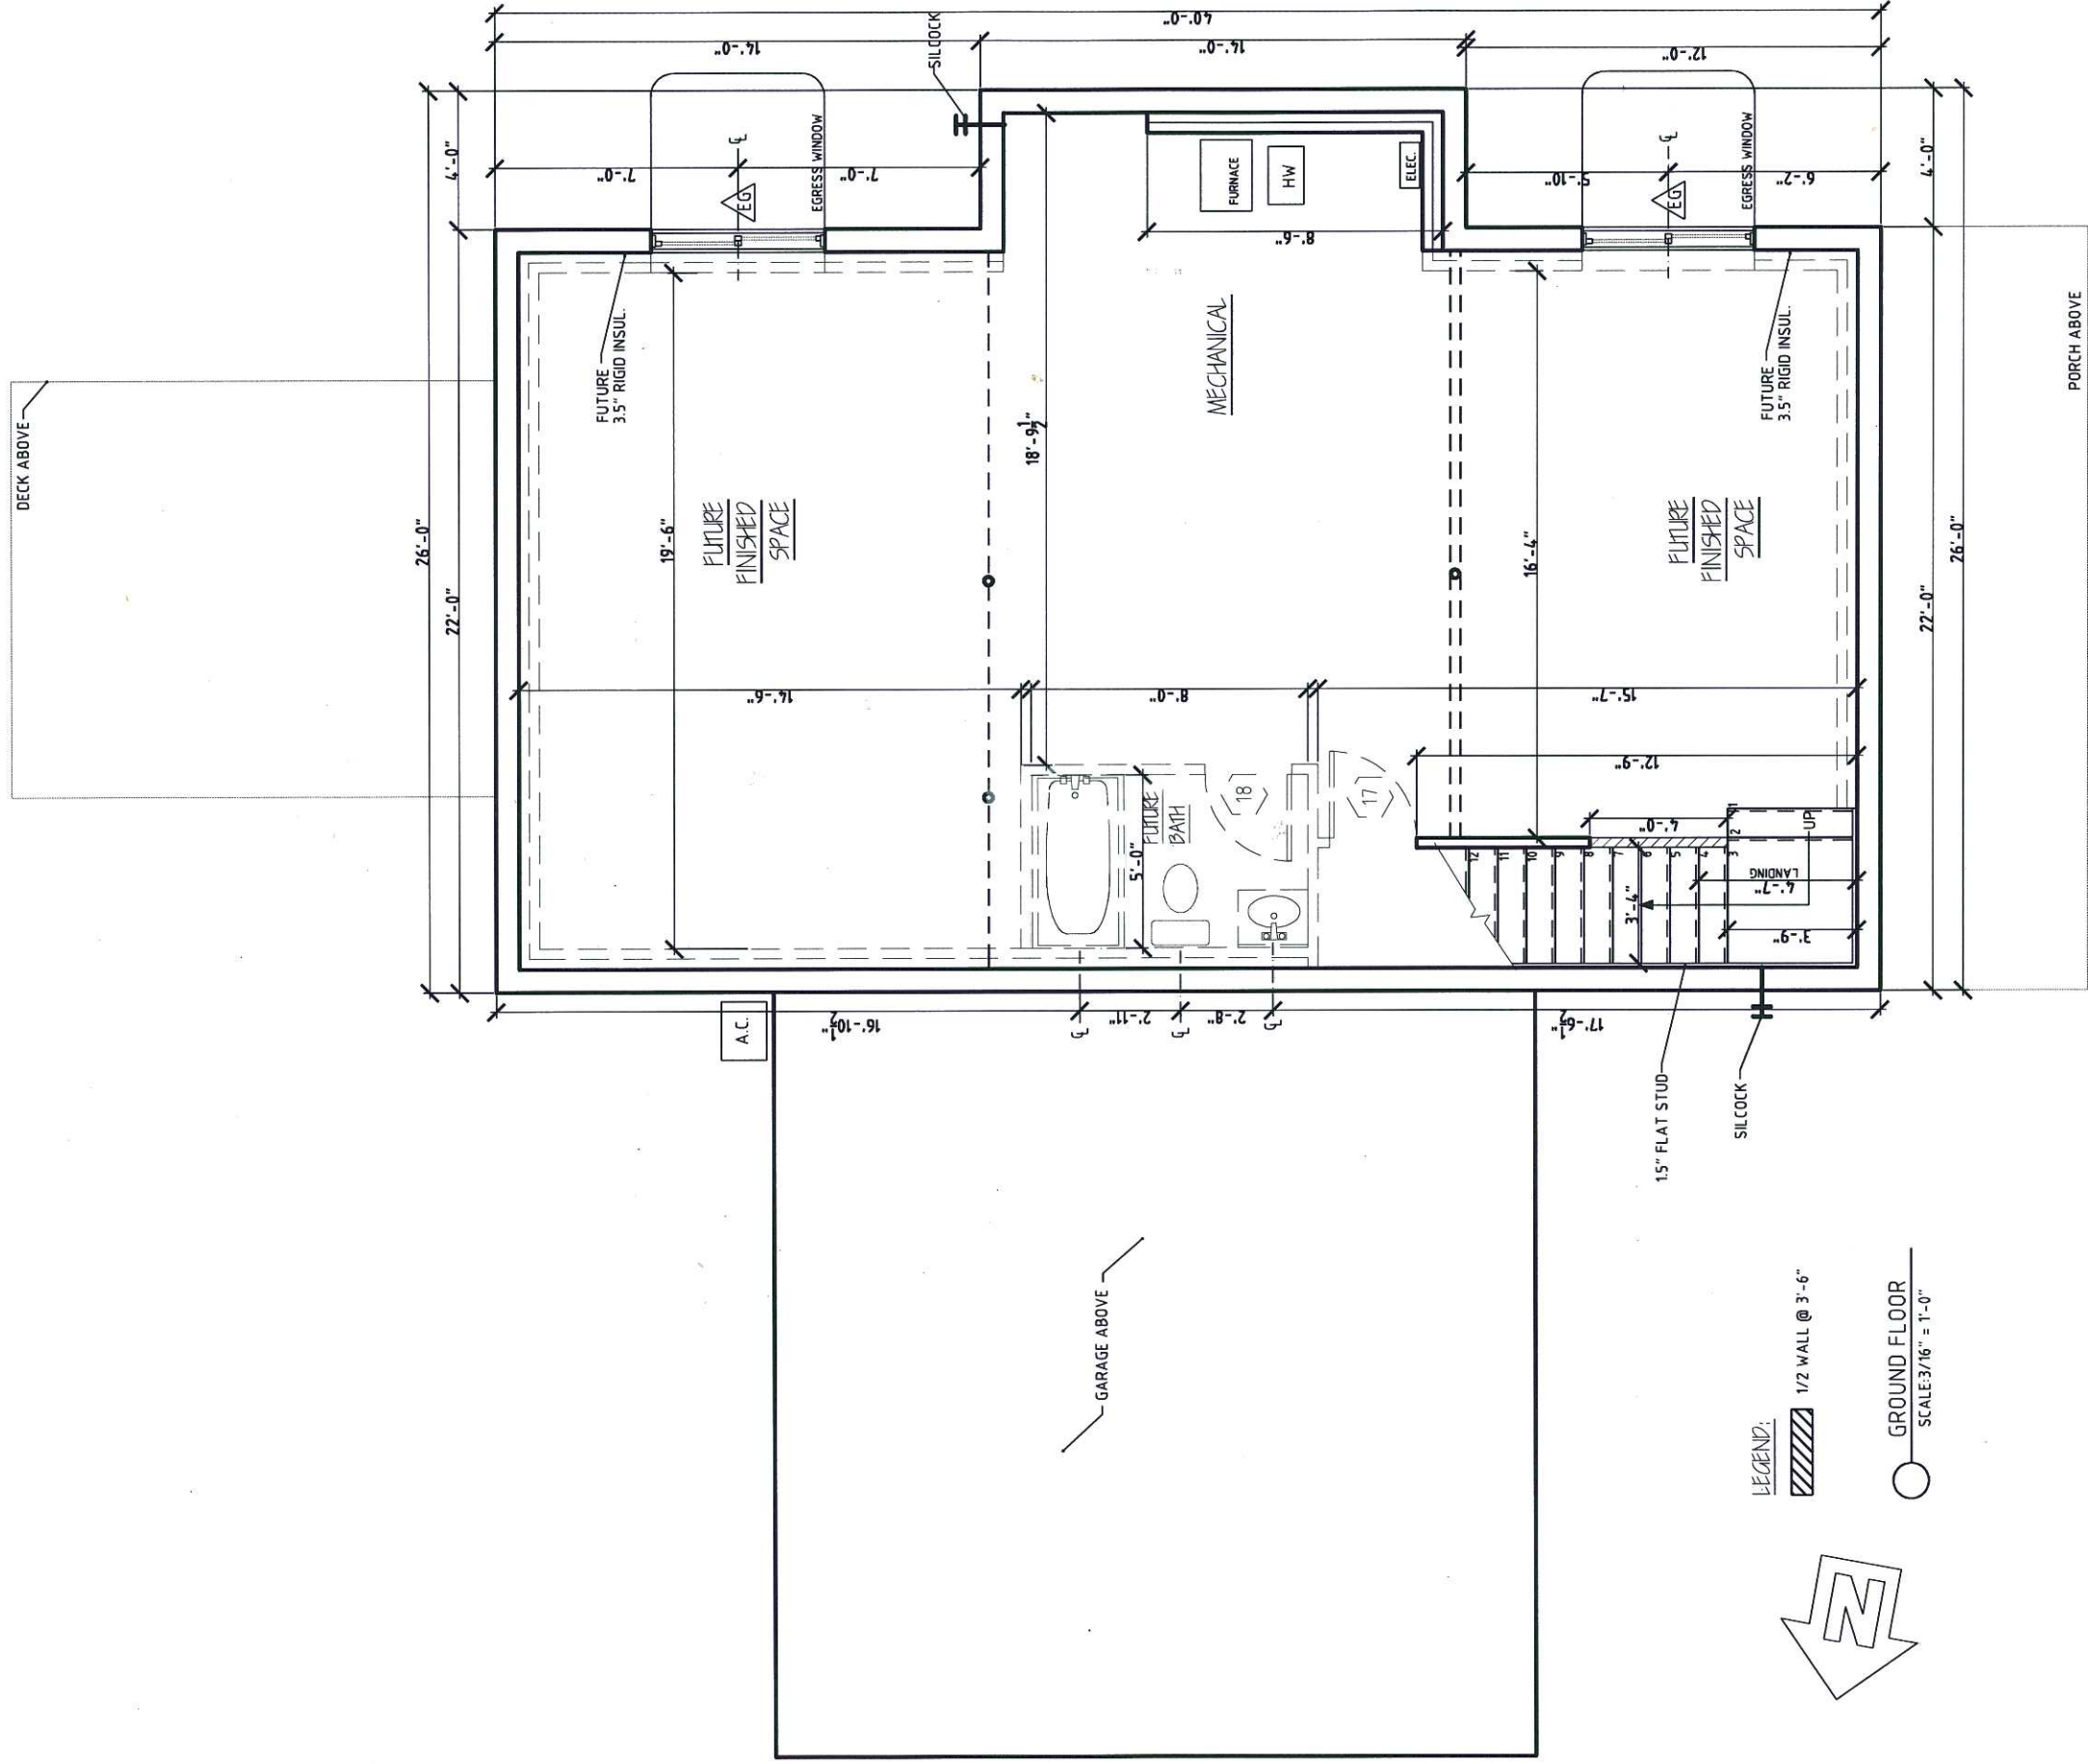

LEGEND:
 [Hatched Box] 1/2 WALL @ 3'-6"
 [Circle] GROUND FLOOR
 SCALE: 3/16" = 1'-0"



NELSON - SV42N
 FLOORPLANS

Phone: 802-861-7600
 Burlington, Vermont

WWW.SOUTHVILLAGE.COM

Disclaimer: The floor plan shown is representative and not drawn to scale. Square footage calculations are approximate and do not include garages and porches. These plans are subject to revision without notice.

REV.	DATE
04/07/17	
04/10/17	
04/17/17	
04/21/17	
04/24/17	



107 HINESBURG ROAD / SUITE A / S. BURLINGTON, VT 05403
 DATE: 03/27/17

REV.	
04/21/17	
04/24/17	


Disclaimer: The floor plan shown is representative and not drawn to scale. Square footage calculations are approximate and do not include garages and porches. These plans are subject to revision without notice.

WWW.SOUTHVILLAGE.COM


NELSON - SV42N
 ELEVATIONS

Burlington, Vermont

Phone: 802-861-7600

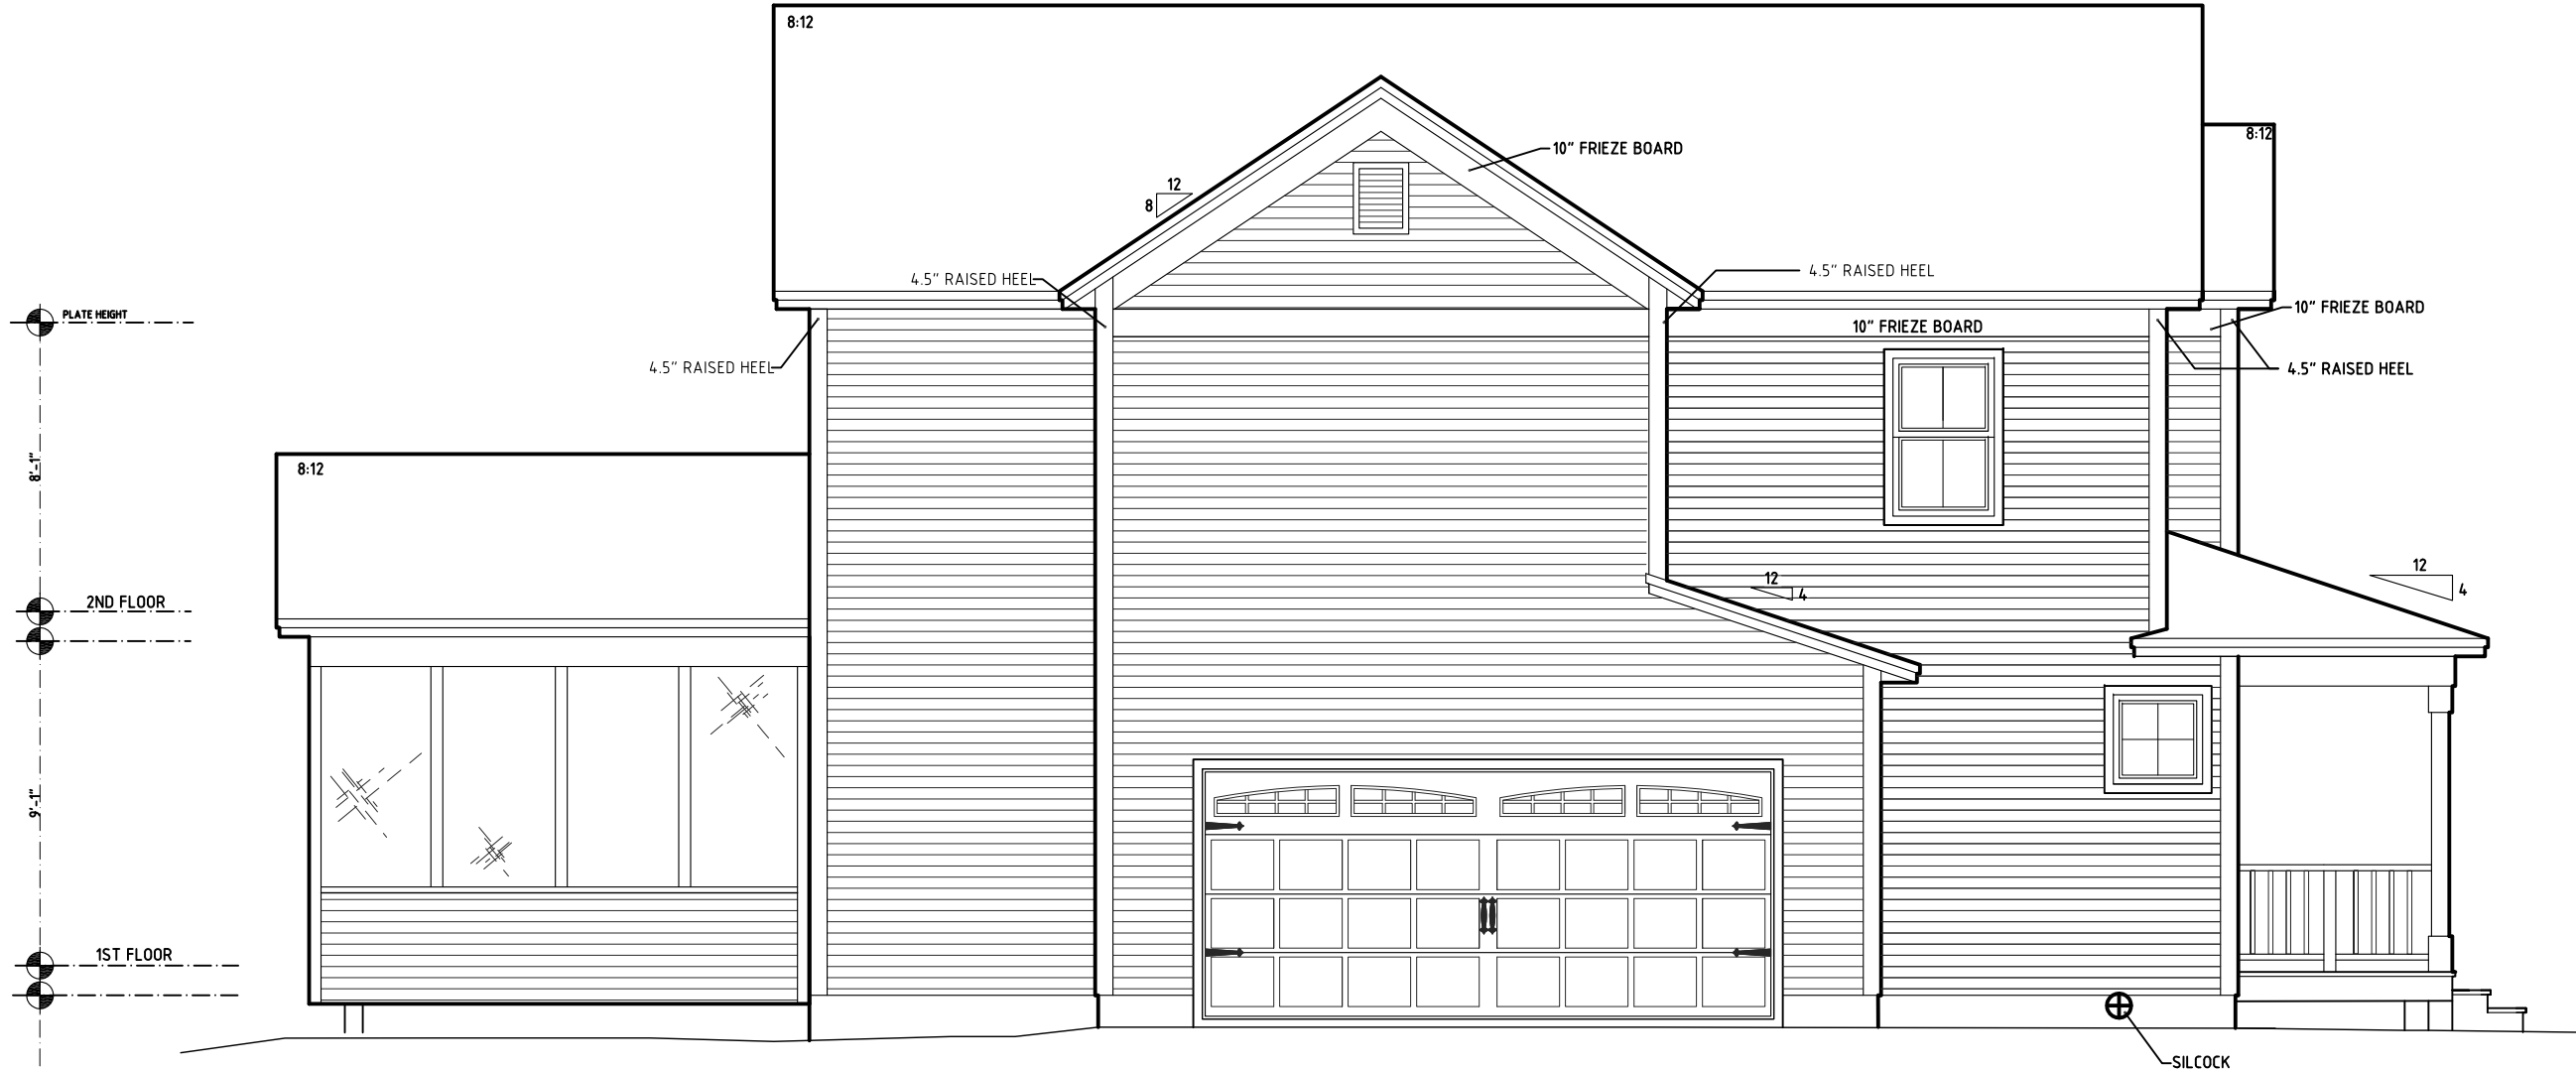

LEFT ELEVATION
 SCALE: 3/16" = 1'-0"

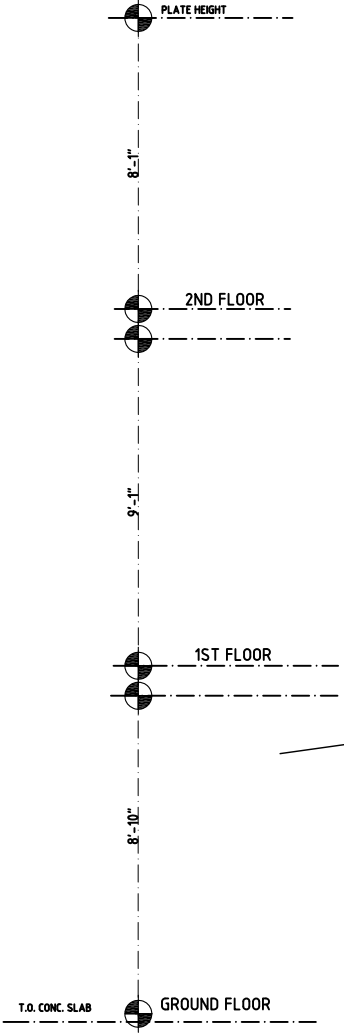



○ REAR ELEVATION
SCALE: 3/16" = 1'-0"



NELSON - SV42N
ELEVATIONS
Burlington, Vermont
Phone: 802-861-7600

WWW.SOUTHVILLAGE.COM
Disclaimer: The floor plan shown is representative and not drawn to scale. Square footage calculations are approximate and do not include garages and porches. These plans are subject to revision without notice.

REV. 04/21/17



RIGHT ELEVATION
SCALE: 3/16" = 1'-0"

T.O. COM



NELSON - SV42N
ELEVATIONS

Phone: 802-861-7600
Burlington, Vermont

WWW.SOUTHVILLAGE.COM

Disclaimer: The floor plan shown is representative and not drawn to scale. Square footage calculations are approximate and do not include garages and porches. These plans are subject to revision without notice.


REV.	DATE
04/17/17	
04/21/17	
04/24/17	



1037 HINESBURG ROAD / SUITE A / S. BURLINGTON, VT 05403
SCALE: 3/16" = 1'-0"

DATE: 03/27/17

7/8

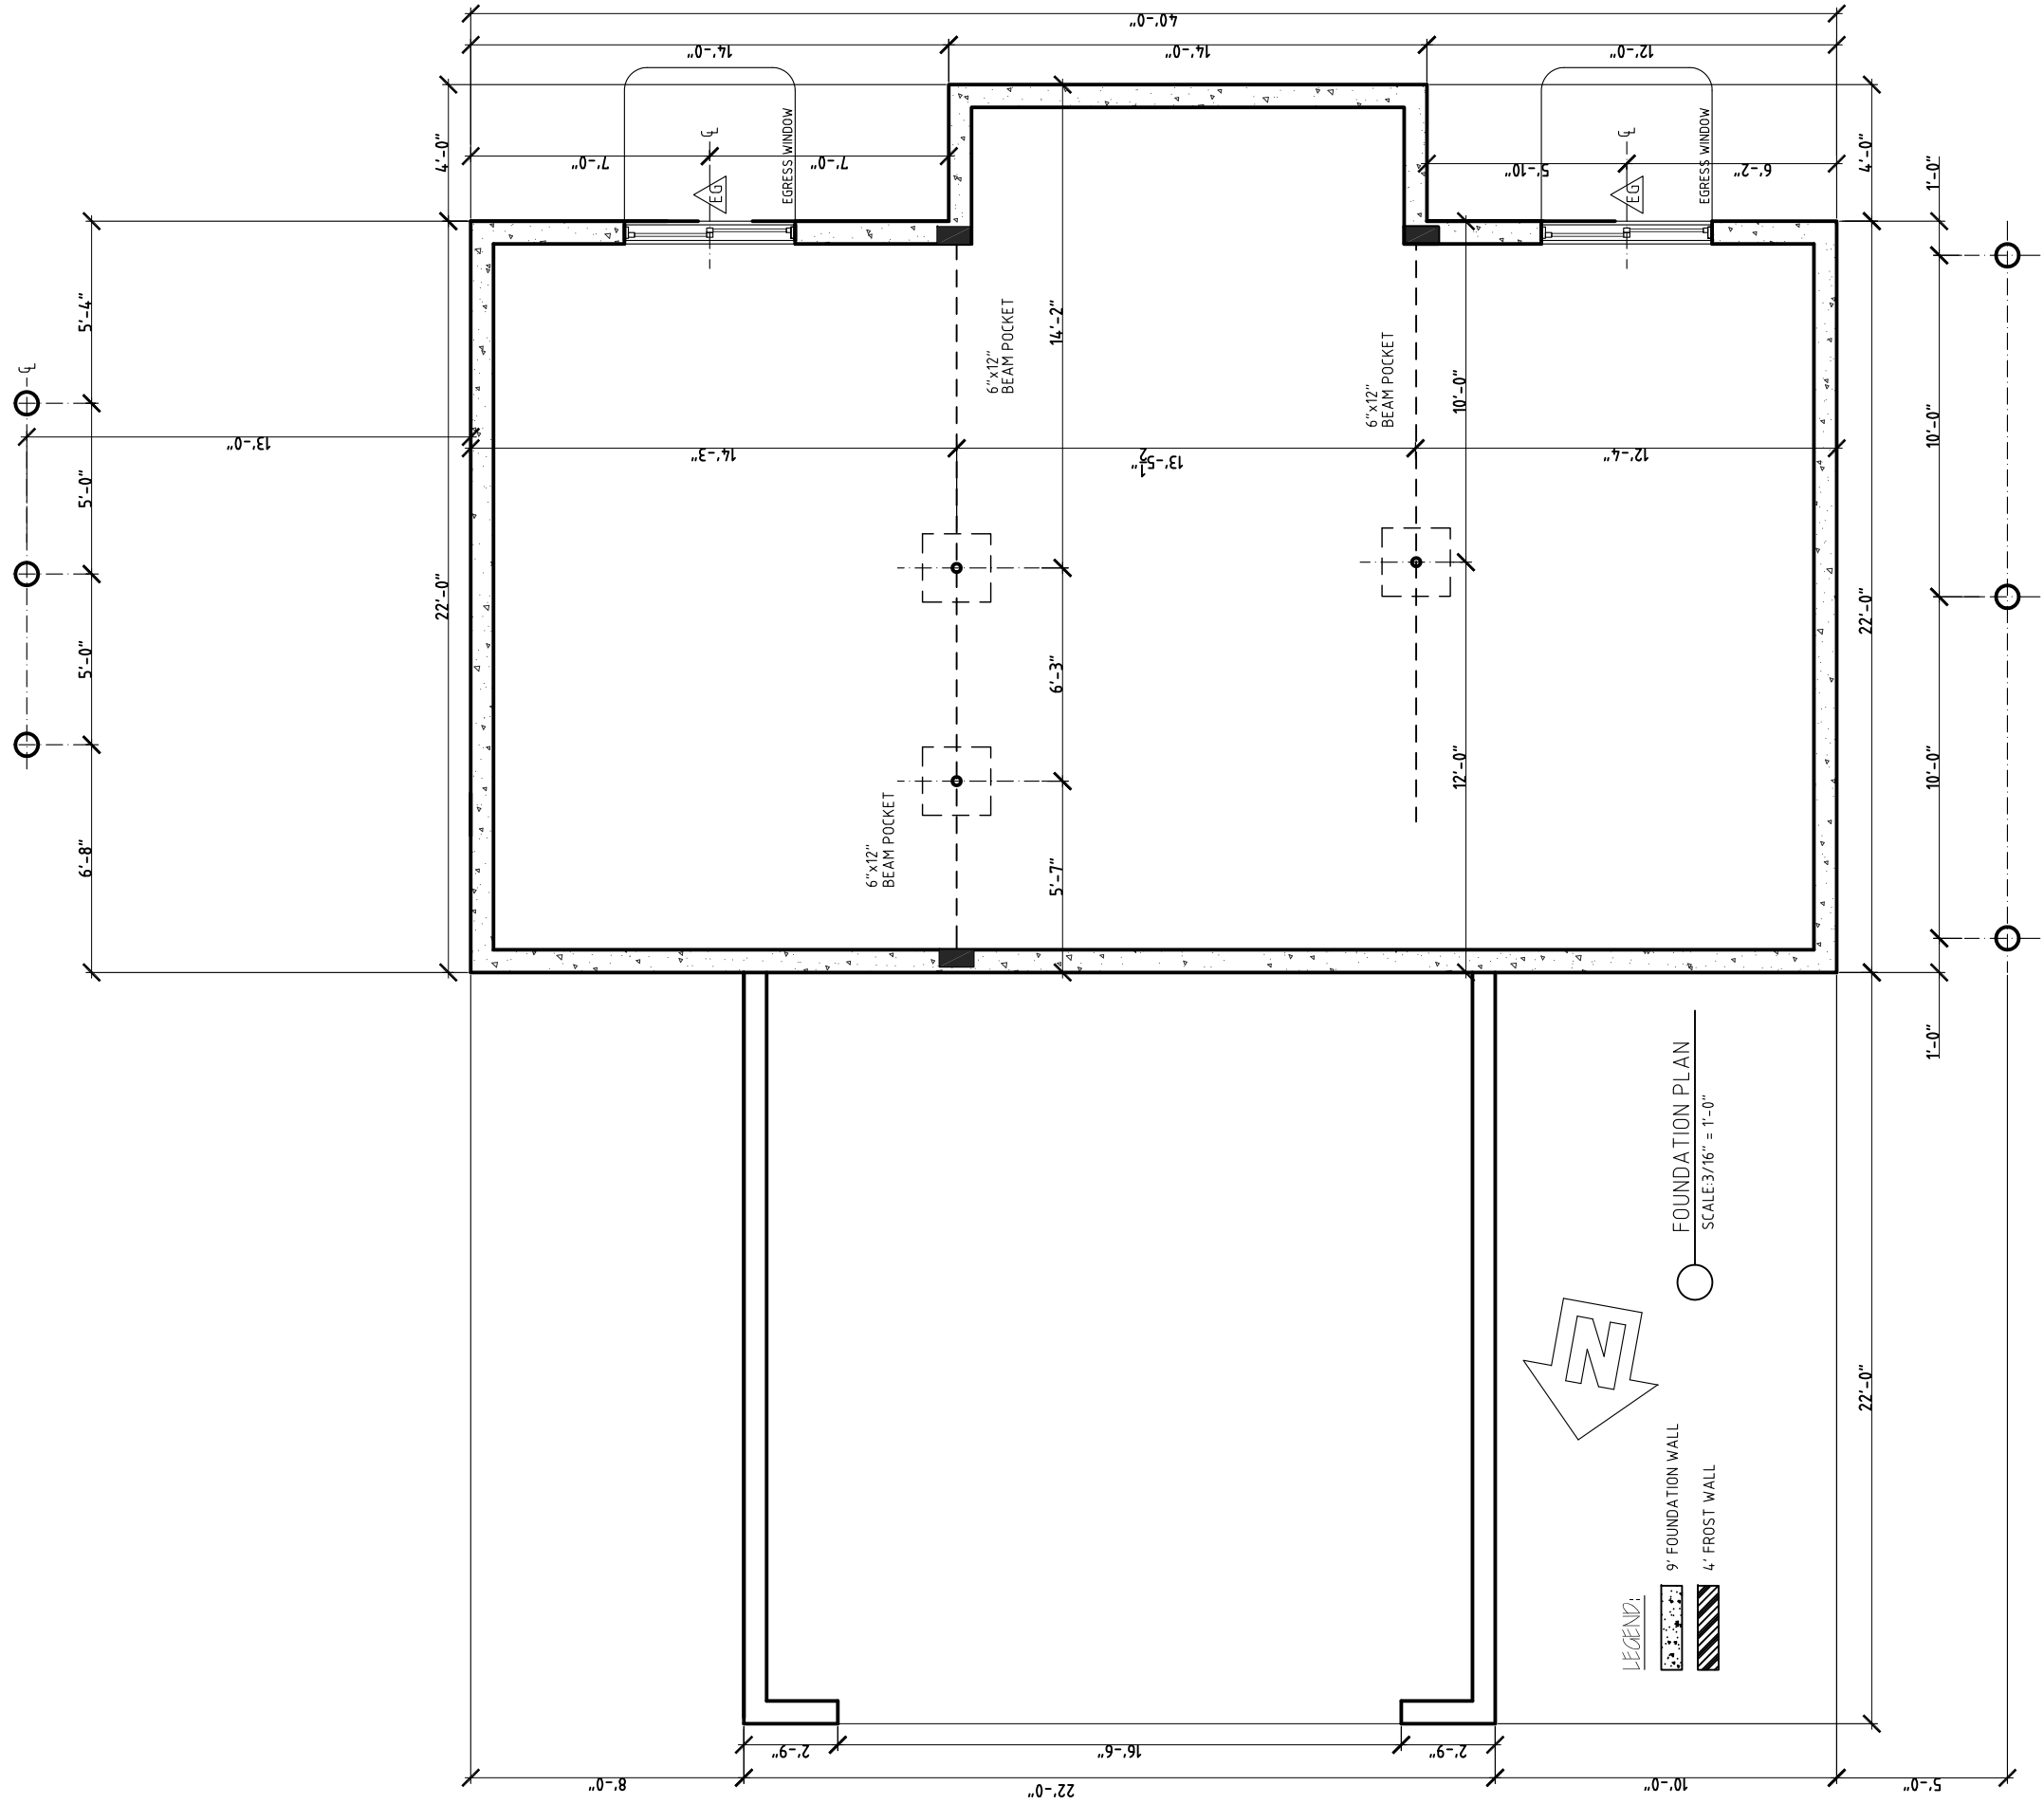

LEGEND:
 [Pattern] 9' FOUNDATION WALL
 [Pattern] 4' FROST WALL

FOUNDATION PLAN
 SCALE 3/16" = 1'-0"



NELSON - SV42N
 FLOORPLANS

Phone: 802-861-7600
 Burlington, Vermont

WWW.SOUTHVILLAGE.COM

Disclaimer: The floor plan shown is representative and not drawn to scale. Square footage calculations are approximate and do not include garages and porches. These plans are subject to revision without notice.

REV.	DATE
04/07/17	
04/17/17	
04/21/17	
04/24/17	



1037 HINESBURG ROAD / SUITE # / S. BURLINGTON, VT 05403
 SCALE: 3/16" = 1'-0" DATE: 03/27/17