



FRONT ELEVATION
SCALE: 3/16" = 1'-0"

SV43N-Mowatt
3-16" = 1'-0"
4-13-16



FARMSTEAD II-MOWAT SV43N
ELEVATIONS


Phone: 802-861-7600

Burlington, Vermont

WWW.SOUTHVILLAGE.COM


Disclaimer: The floor plan shown is representative and not drawn to scale. Square footage calculations are approximate and do not include garages and porches. These plans are subject to revision without notice.

REV.

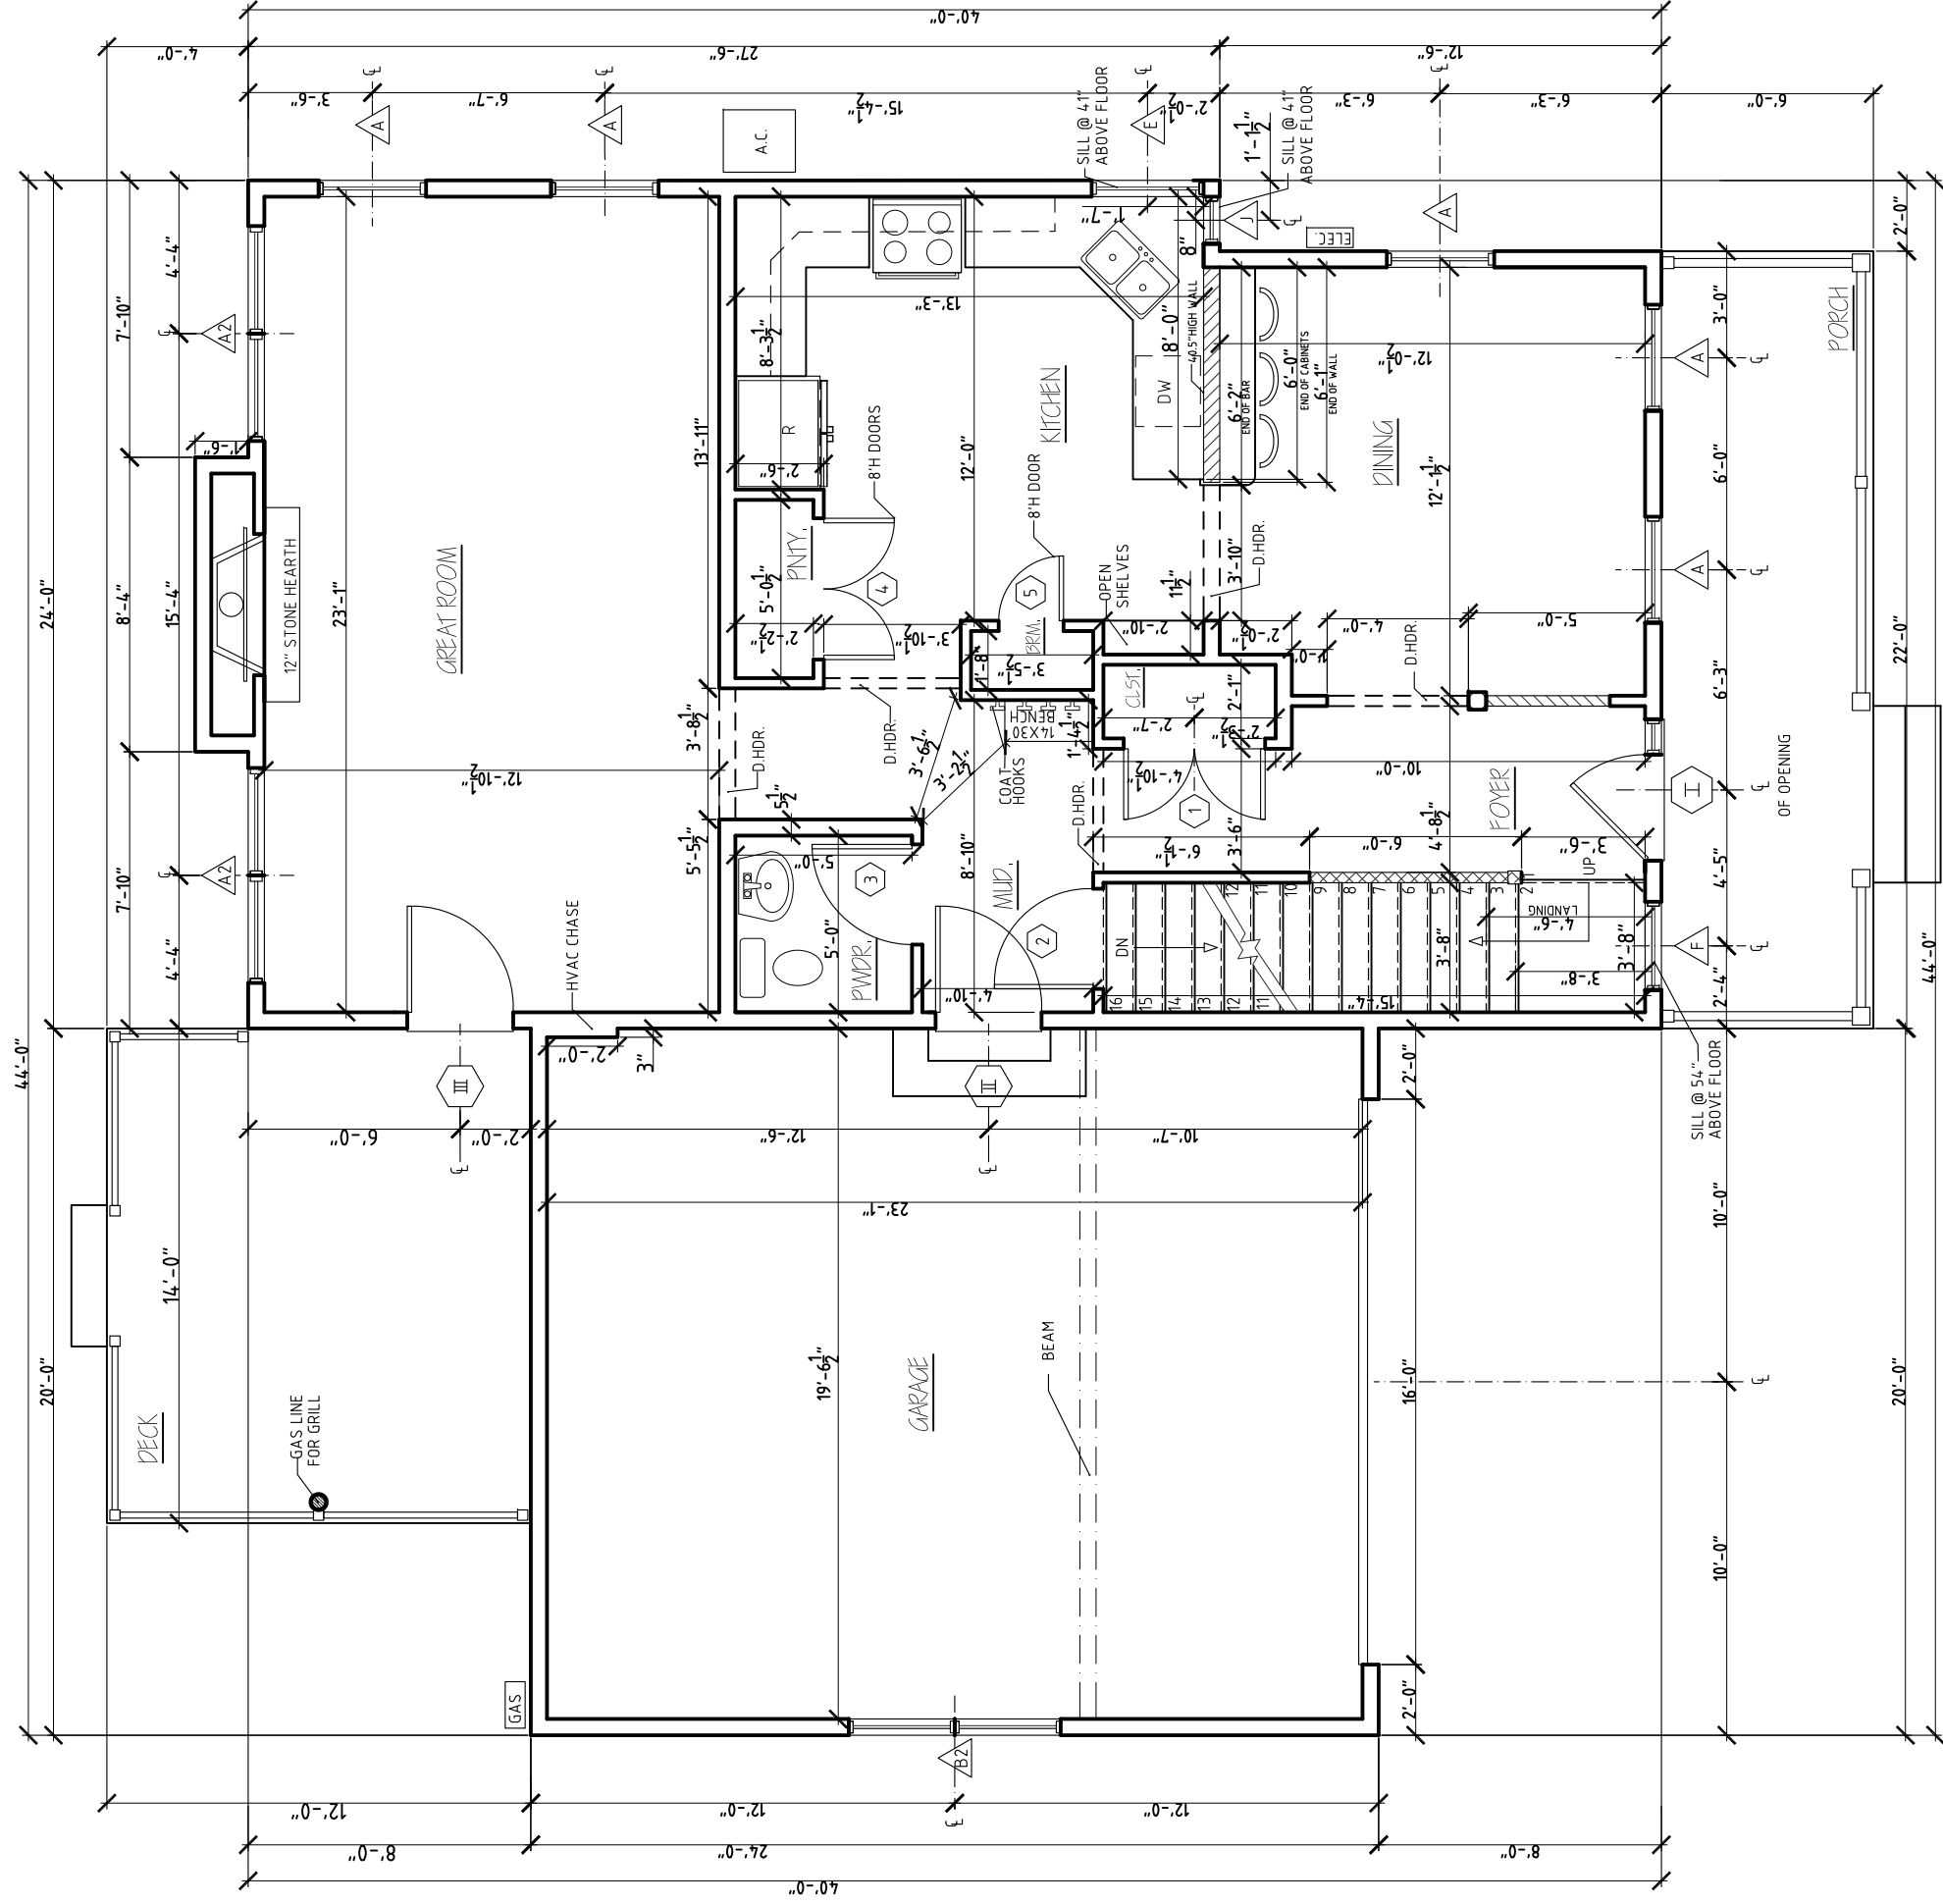

○ FIRST FLOOR
SCALE 3/32" = 1'-0"

- LEGEND:
- 15" DROP HEADER
 - ▨ RAILING & BALLISTERS
 - ▩ 1/2 WALL @ 3'-10"

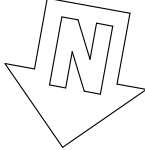

FARMSTEAD II-MOWAT SV43N
FLOOR PLANS

Phone: 802-861-7600

Burlington, Vermont

WWW.SOUTHVILLAGE.COM

Disclaimer: The floor plan shown is representative and not drawn to scale. Square footage calculations are approximate and do not include garages and porches. These plans are subject to revision without notice.

REV.	
03/16/16	
03/22/16	
04/11/16	




CONSTRUCTION, INC.
4049 WILLISTON RD., S. BURLINGTON VT 05403

SCALE: 3/16" = 1'-0"

DATE: 01/31/16

2/8

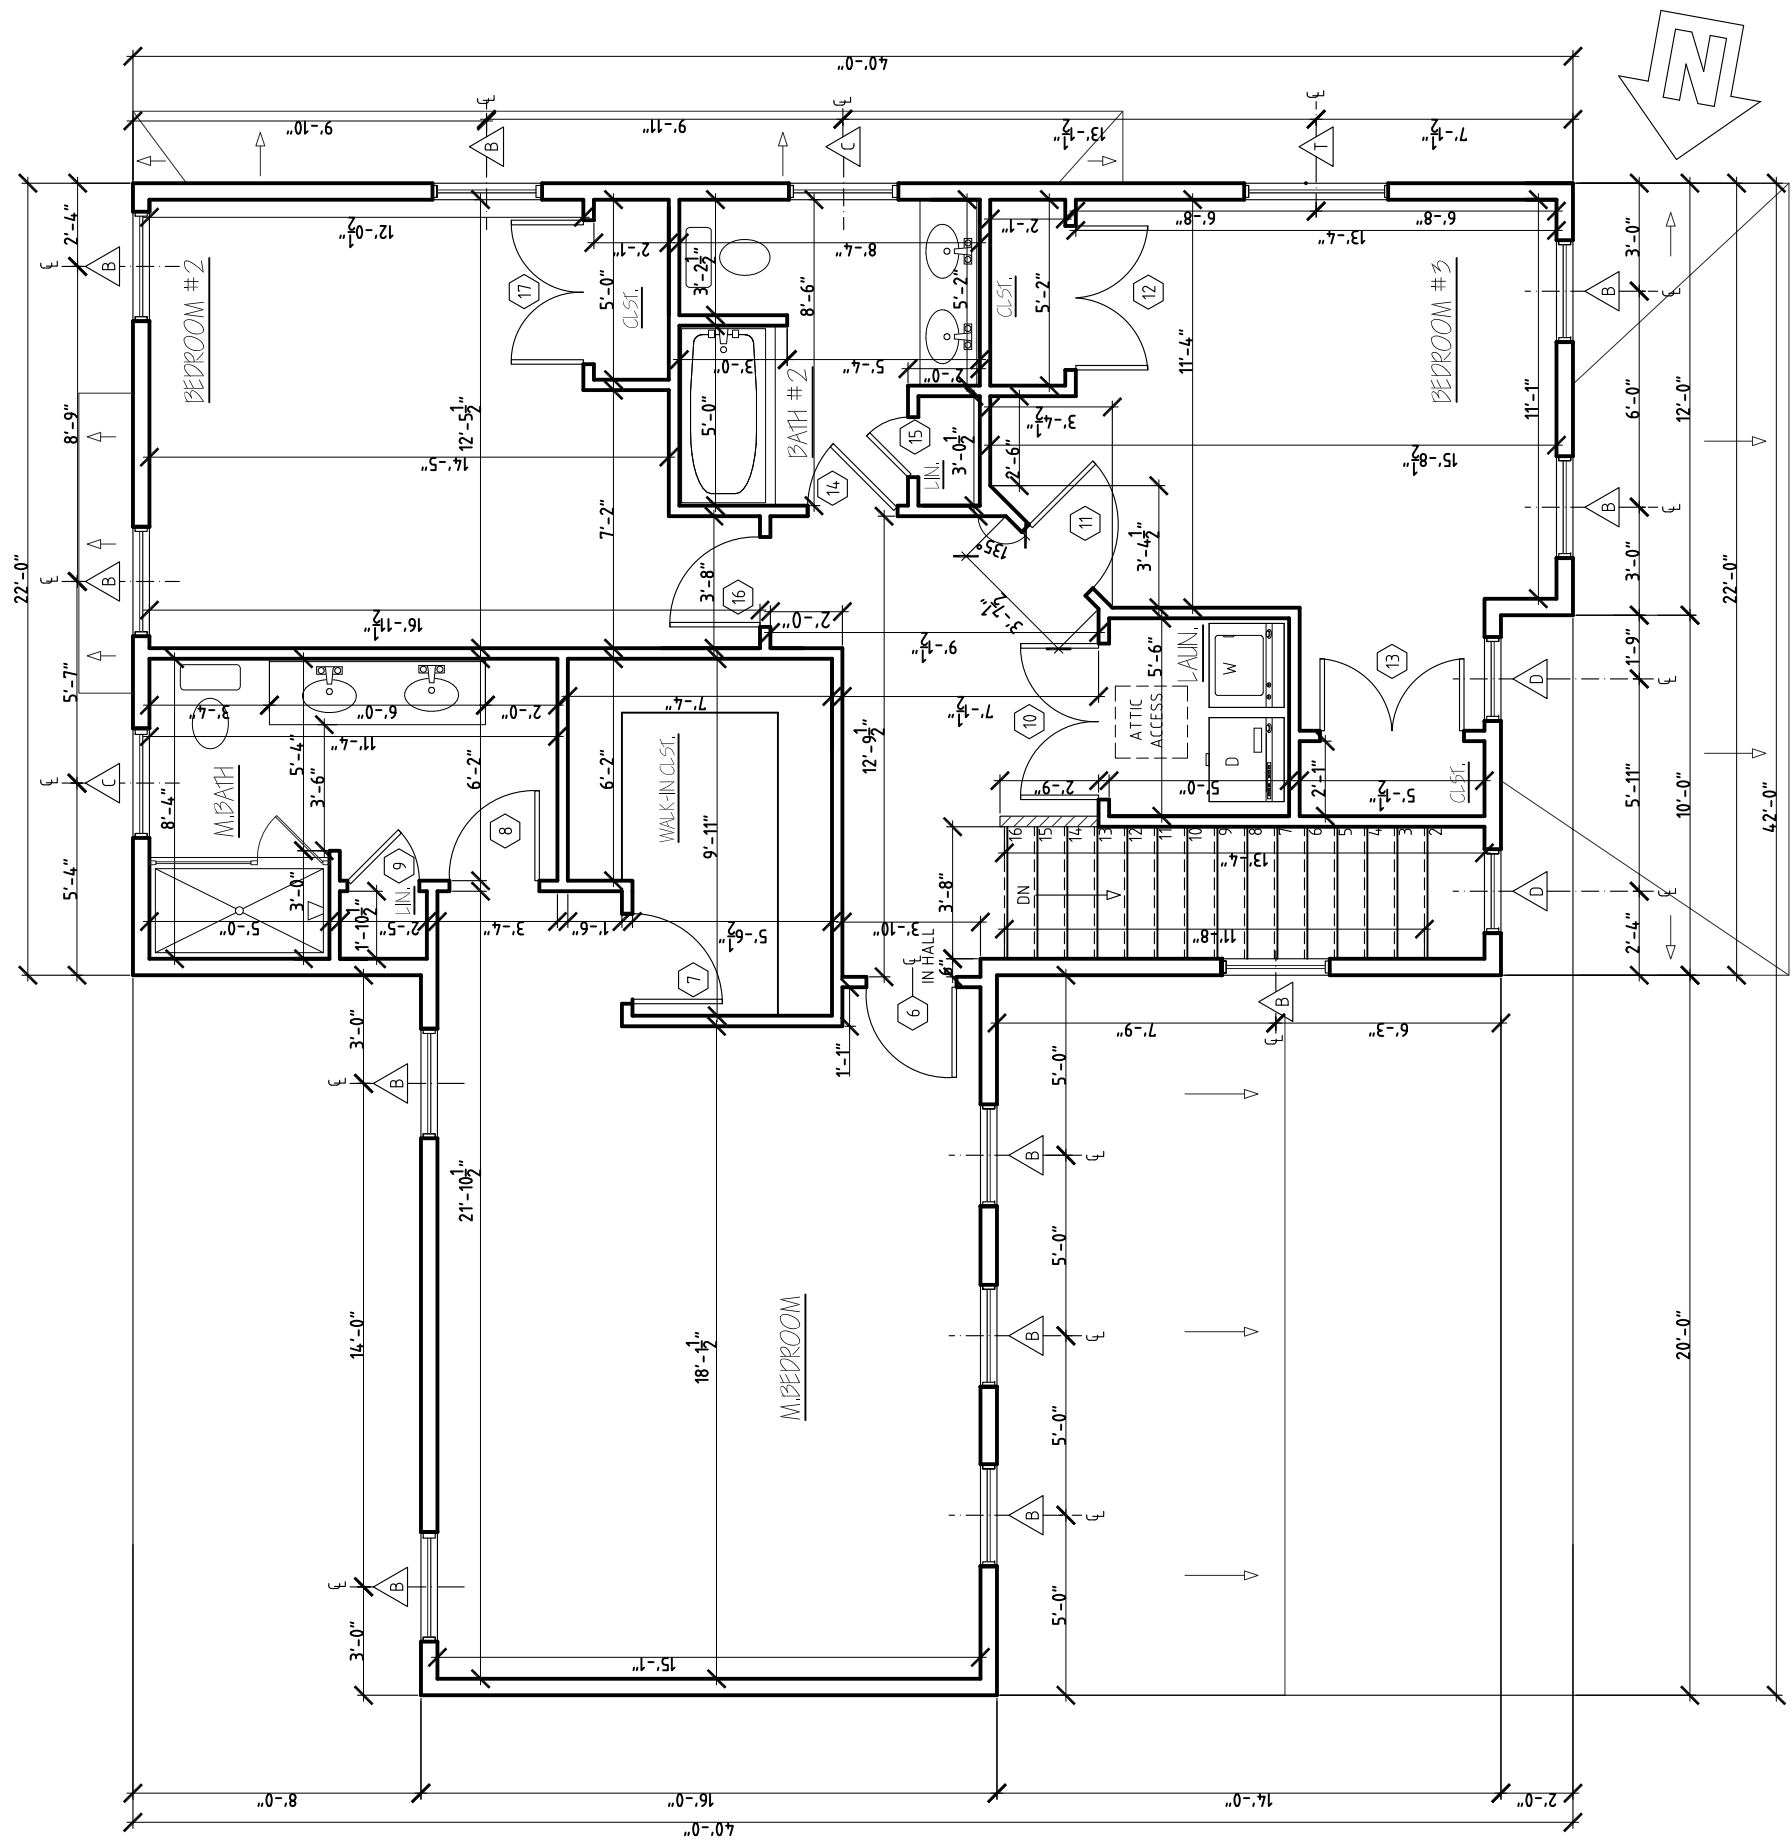

○ SECOND FLOOR
SCALE: 3/32" = 1'-0"

LEGEND:
▨ 1/2 WALL @ 3'-10"



FARMSTEAD II-MOWAT SV43N
FLOOR PLANS
Burlington, Vermont

Phone: 802-861-7600

WWW.SOUTHVILLAGE.COM

Disclaimer: The floor plan shown is representative and not drawn to scale. Square footage calculations are approximate and do not include garages and porches. These plans are subject to revision without notice.


REV.
03/16/16
04/11/16



SCALE: 3/16" = 1'-0"

DATE: 01/31/16

3/8

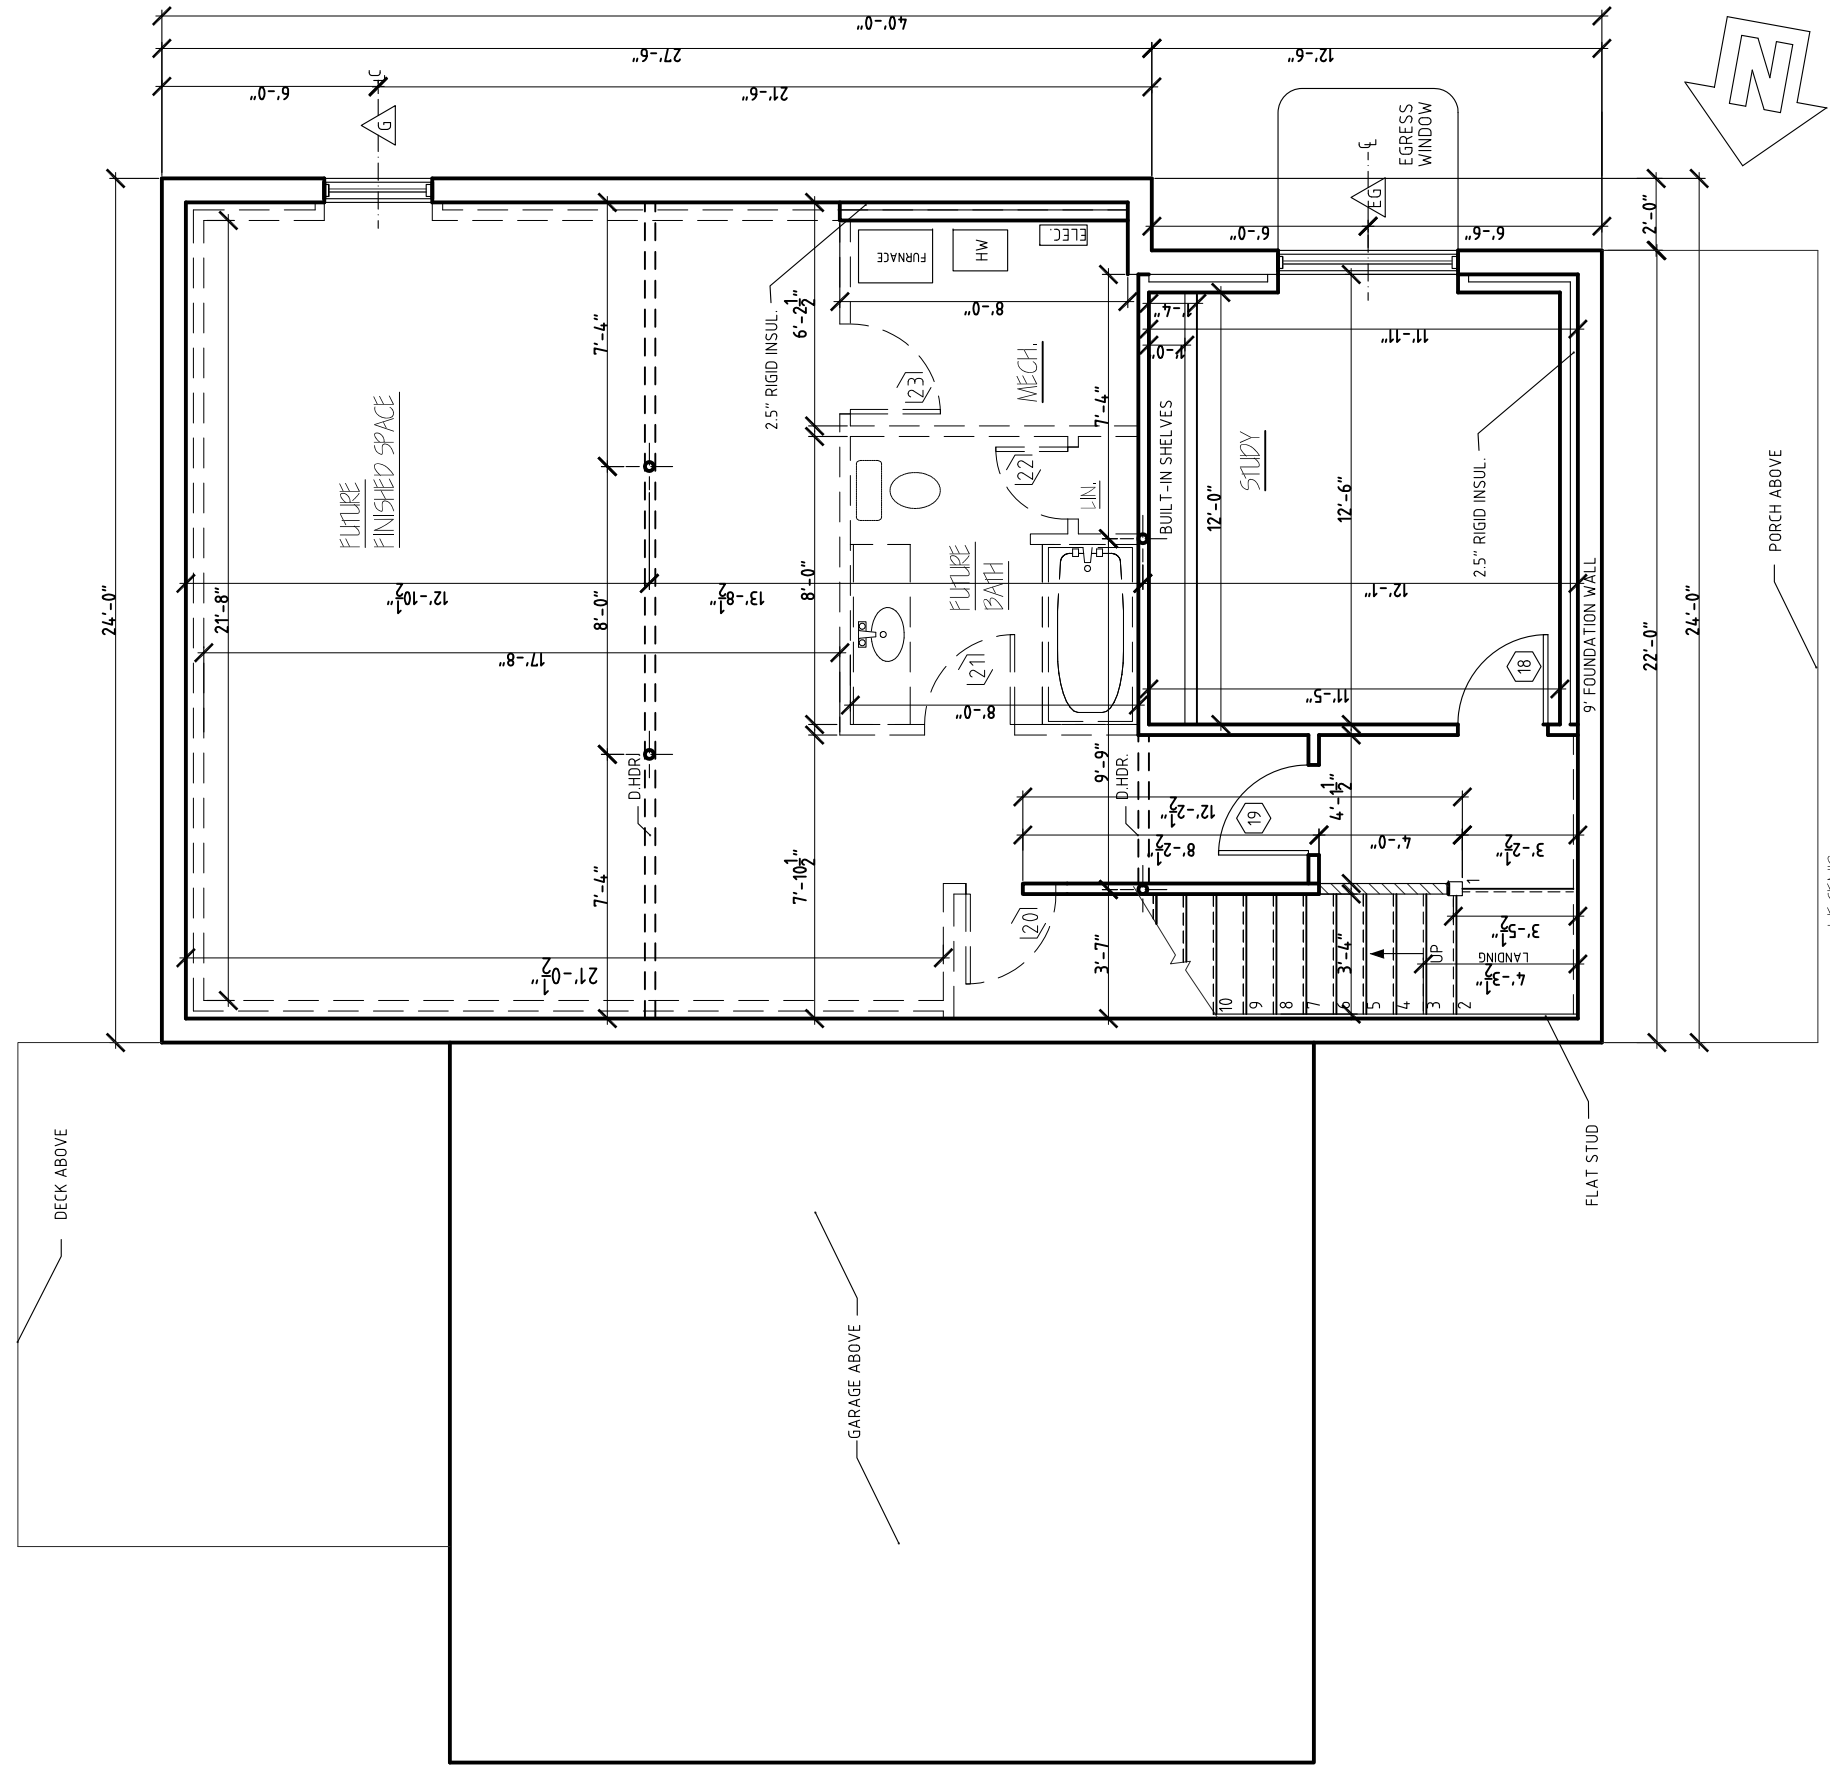

LEGEND:
 [Hatched Box] 1/2 WALL @ 3'-6"
 [Dashed Line] 15"-DROP HEADER

○ GROUND FLOOR
 SCALE: 3/16" = 1'-0"



FARMSTEAD II-MOWAT SV43N
 FLOOR PLANS
 Burlington, Vermont

Phone: 802-861-7600

Disclaimer: The floor plan shown is representative and not drawn to scale. Square footage calculations are approximate and do not include garages and porches. These plans are subject to revision without notice.

WWW.SOUTHVILLAGE.COM

REV. 04/11/16




4949 WILLISTON RD, S. BURLINGTON VT 05403

SCALE: 3/16" = 1'-0"

DATE: 01/31/16

4

8

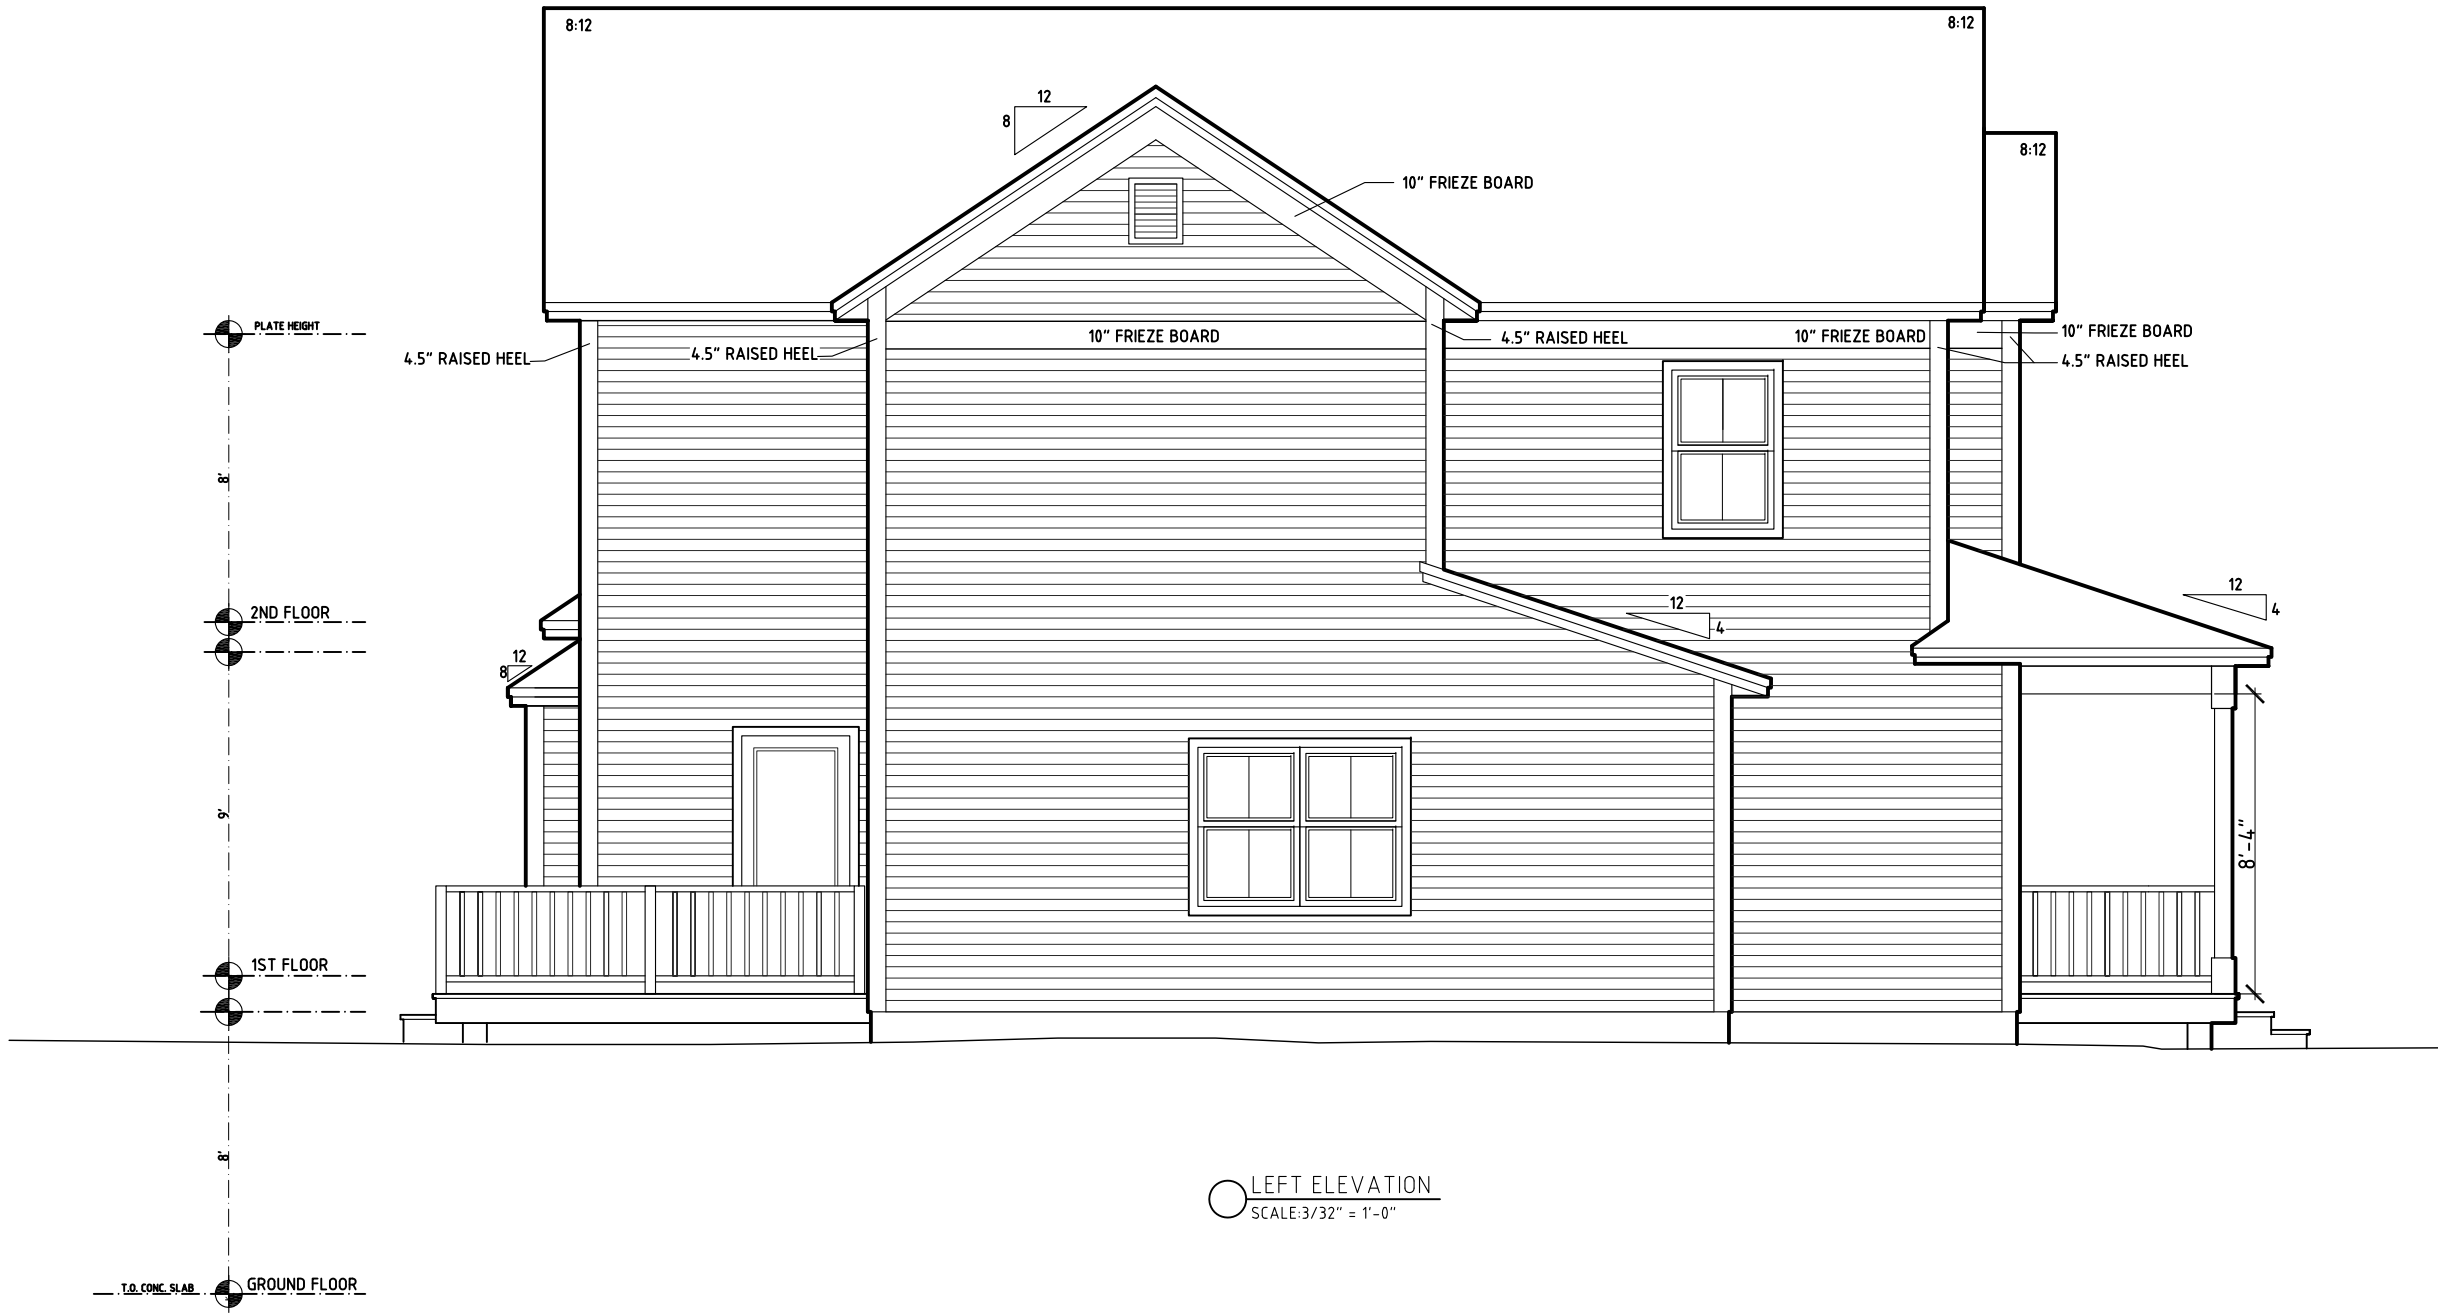

FARMSTEAD II-MOWAT SV43N
ELEVATIONS

Phone: 802-861-7600

Burlington, Vermont

WWW.SOUTHVILLAGE.COM

Disclaimer: The floor plan shown is representative and not drawn to scale. Square footage calculations are approximate and do not include garages and porches. These plans are subject to revision without notice.

REV.
03/16/16
04/11/16

SOUTH VILLAGE
CONSTRUCTION, INC.
4049 WILLISTON RD., S. BURLINGTON VT 05403

SCALE: 3/16" = 1'-0"

DATE: 01/31/16

6/8



REAR ELEVATION
SCALE: 3/32" = 1'-0"



FARMSTEAD IL-MOWAT SV43N
ELEVATIONS

Phone: 802-861-7600 Burlington, Vermont

WWW.SOUTHVILLAGE.COM

Disclaimer: The floor plan shown is representative and not drawn to scale. Square footage calculations are approximate and do not include garages and porches. These plans are subject to revision without notice.


REV.
03/16/16
04/11/16



SCALE: 3/16" = 1'-0"

DATE: 01/31/16

8

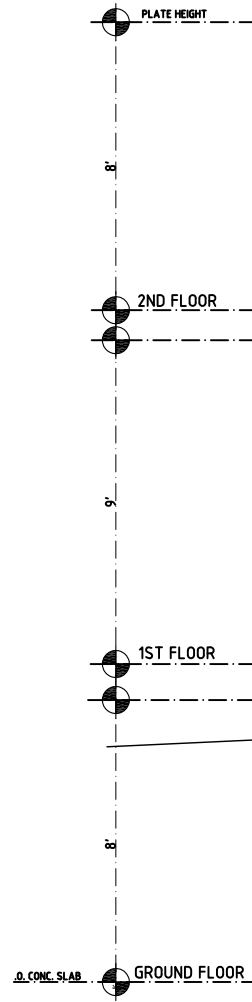

RIGHT ELEVATION
SCALE: 3/32" = 1'-0"



FARMSTEAD IL-MOWAT SV43N
ELEVATIONS

Phone: 802-861-7600
Burlington, Vermont

WWW.SOUTHVILLAGE.COM

Disclaimer: The floor plan shown is representative and not drawn to scale. Square footage calculations are approximate and do not include garages and porches. These plans are subject to revision without notice.


REV.
04/11/16

SOUTHVILLAGE
CONSTRUCTION, INC.
4049 WILLISTON RD, S. BURLINGTON VT 05403

SCALE: 3/16" = 1'-0"

DATE: 01/31/16

7/8

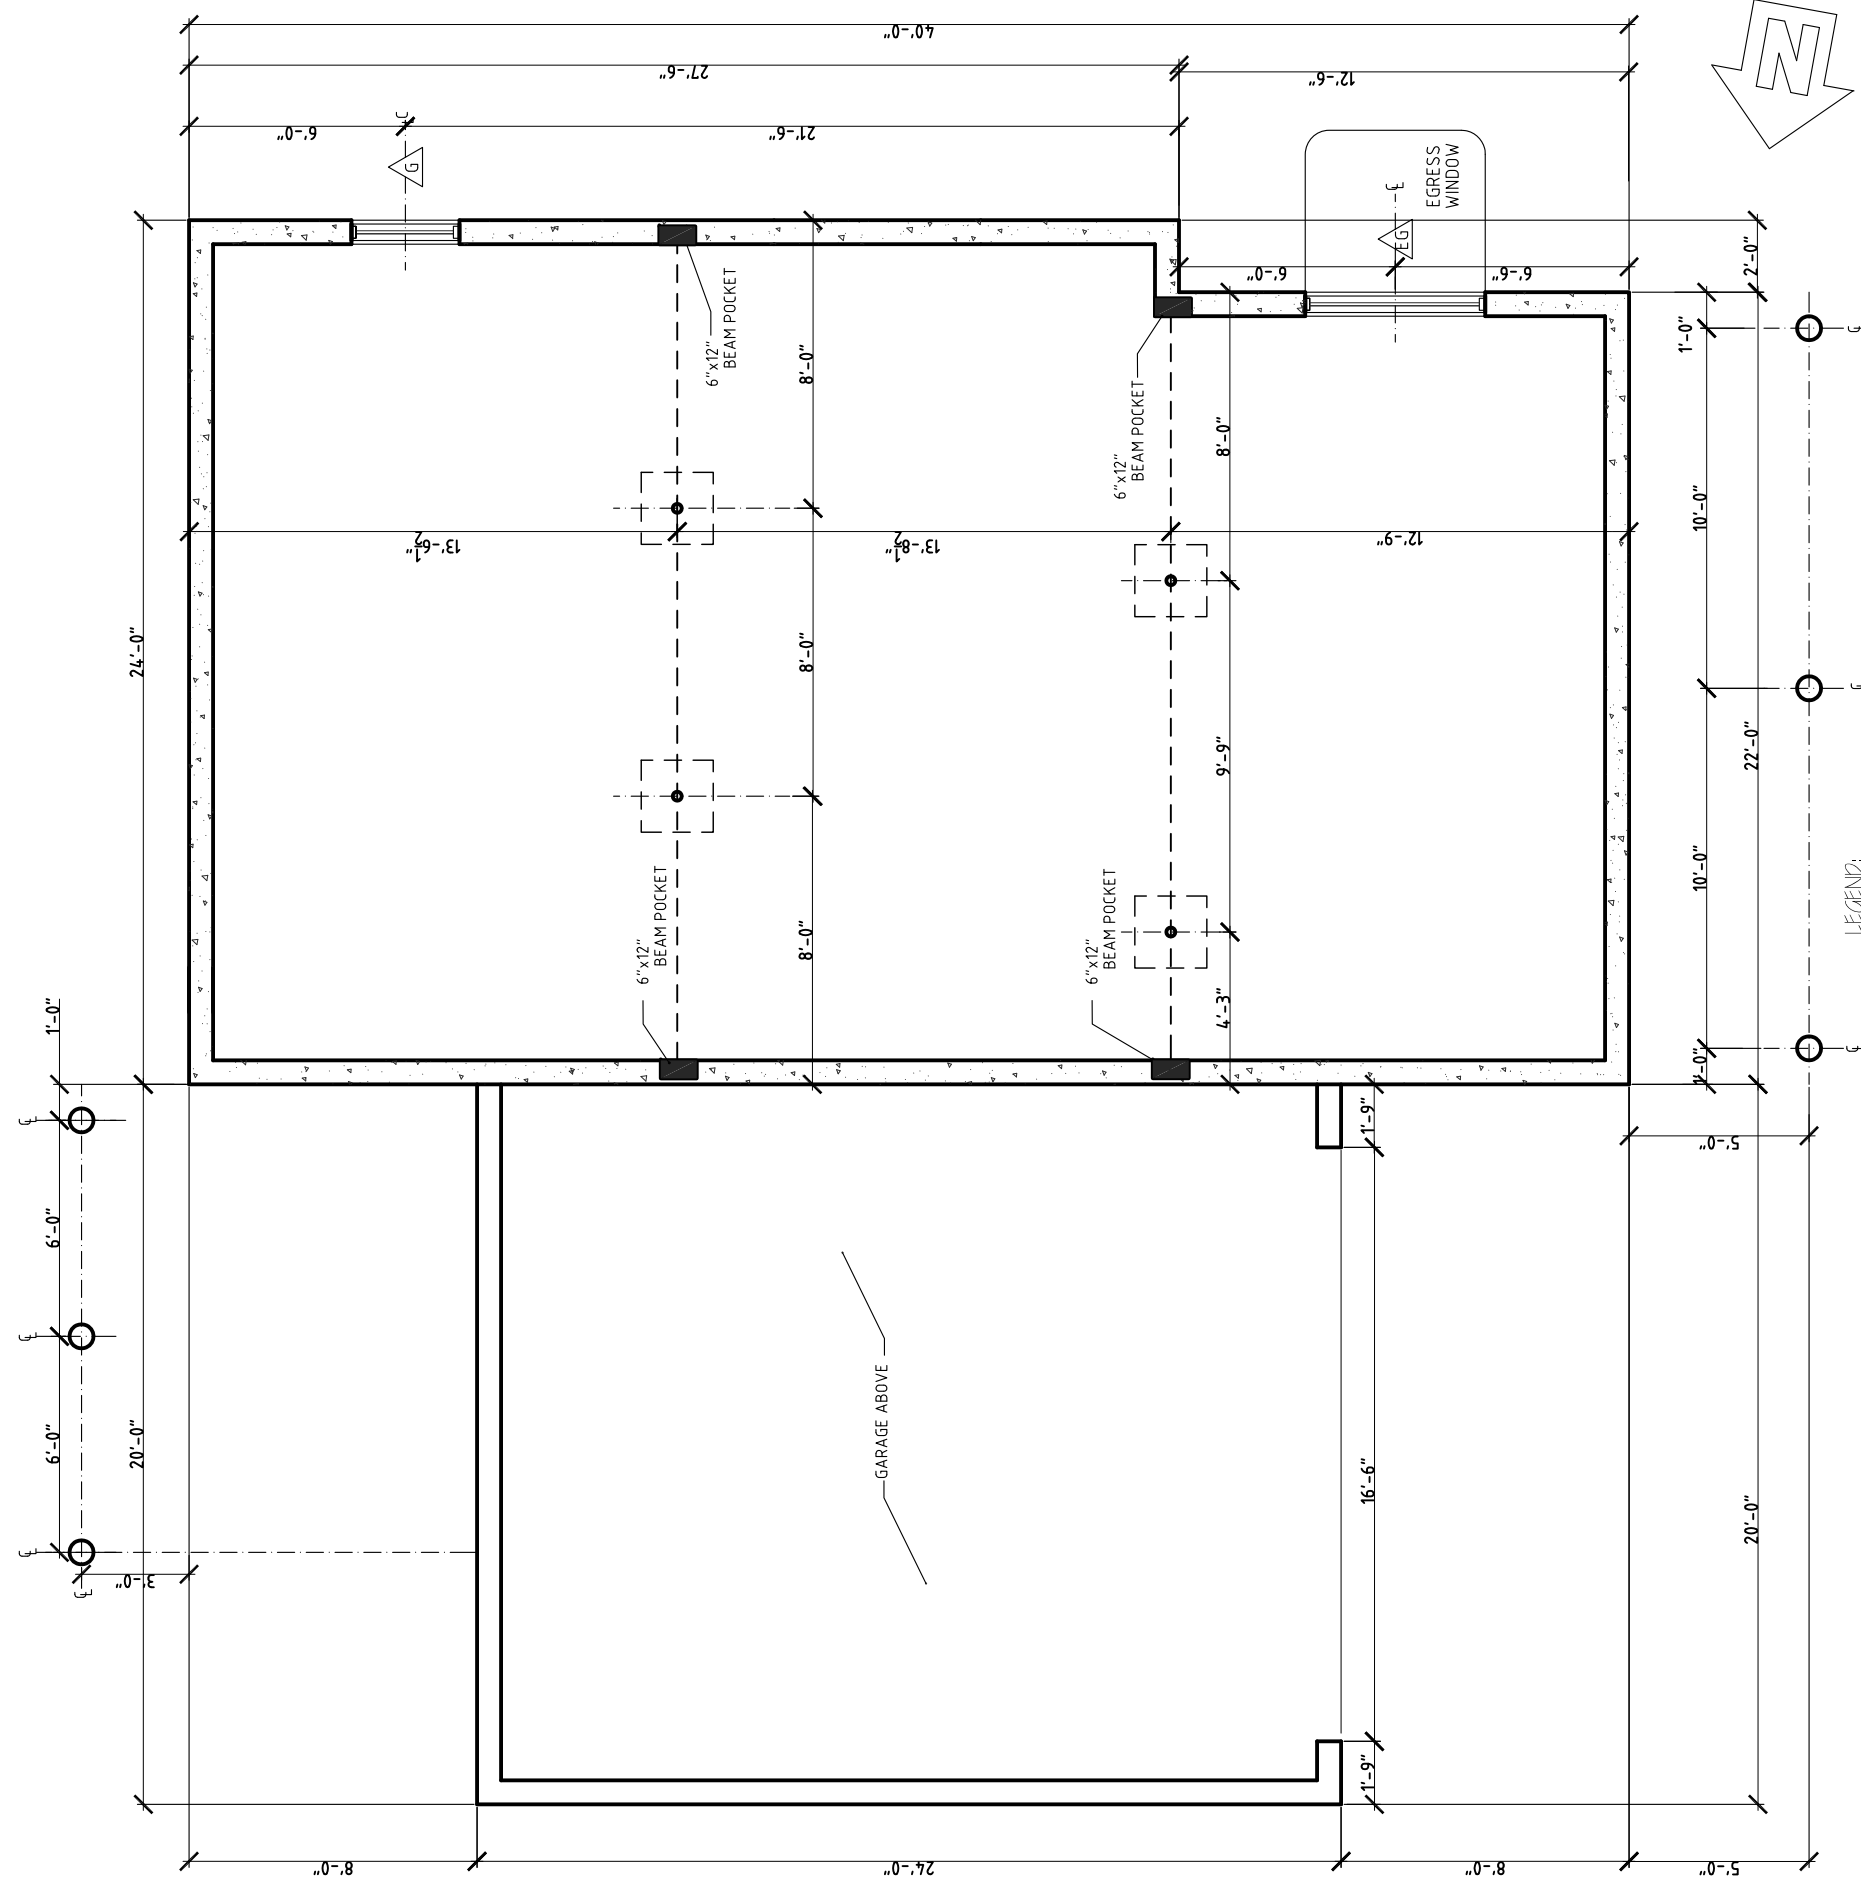

○ FOUNDATION PLAN
SCALE 3/32" = 1'-0"

LEGEND:
 9' FOUNDATION WALL



FARMSTEAD II-MOWAT SV43N
 FLOOR PLANS

Phone: 802-861-7600

Burlington, Vermont

WWW.SOUTHVILLAGE.COM

Disclaimer: The floor plan shown is representative and not drawn to scale. Square footage calculations are approximate and do not include garages and porches. These plans are subject to revision without notice.

REV.



4949 WILLISTON RD., S. BURLINGTON VT 05403

SCALE: 3/16" = 1'-0"