

○ FRONT ELEVATION  
SCALE: 3/16" = 1'-0"

SV44N  
3/16" = 1'-0"  
8/7/15 V2

REV.	
07/09/15	
07/30/15	

Disclaimer: The floor plan shown is representative and not drawn to scale. Square footage calculations are approximate and do not include garages and porches. These plans are subject to revision without notice.


WWW.SOUTHVILLAGE.COM

VILLAGER  
ELEVATIONS

Burlington, Vermont

Phone: 802-861-7600



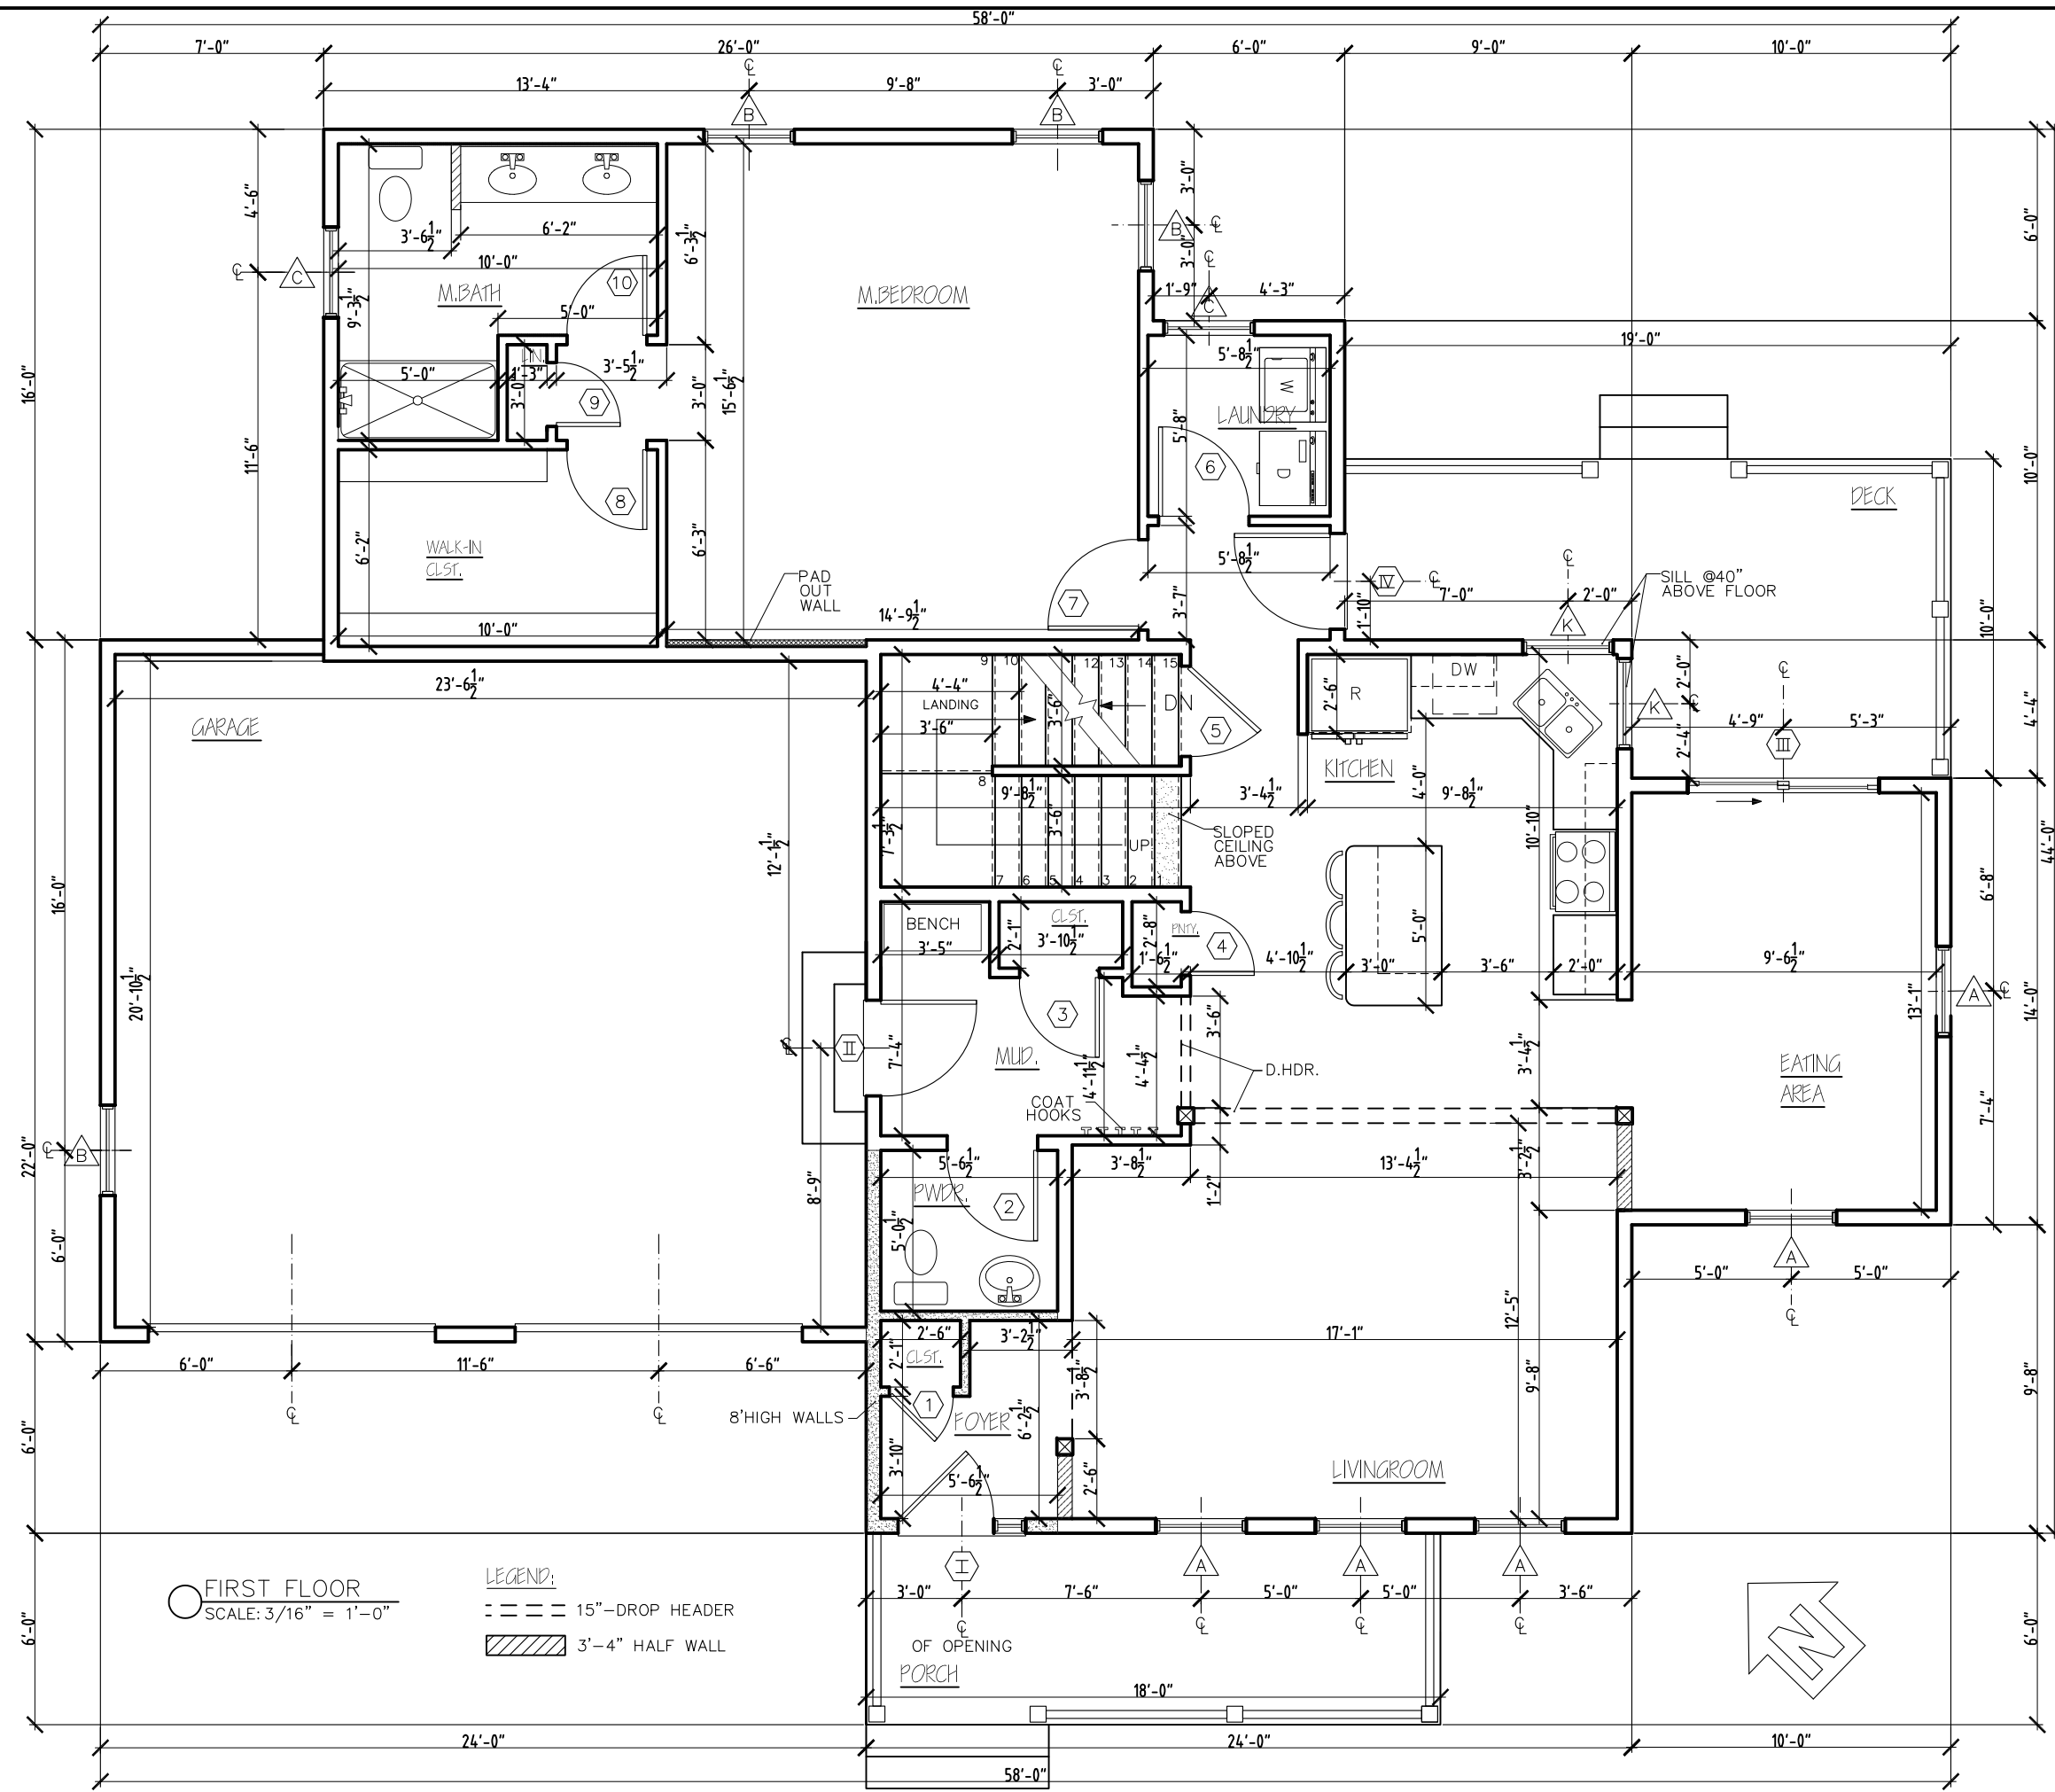

FIRST FLOOR  
SCALE: 3/16" = 1'-0"

LEGEND:  
 --- 15" DROP HEADER  
 [Hatched Box] 3'-4" HALF WALL

REV.	DATE	DESCRIPTION
04/20/15		
07/30/15		
08/06/15		

Disclaimer: The floor plan shown is representative and not drawn to scale. Square footage calculations are approximate and do not include garages and porches. These plans are subject to revision without notice.


VILLAGER  
 FLOORPLANS

Phone: 802-861-7600

Burlington, Vermont

WWW.SOUTHVILLAGE.COM



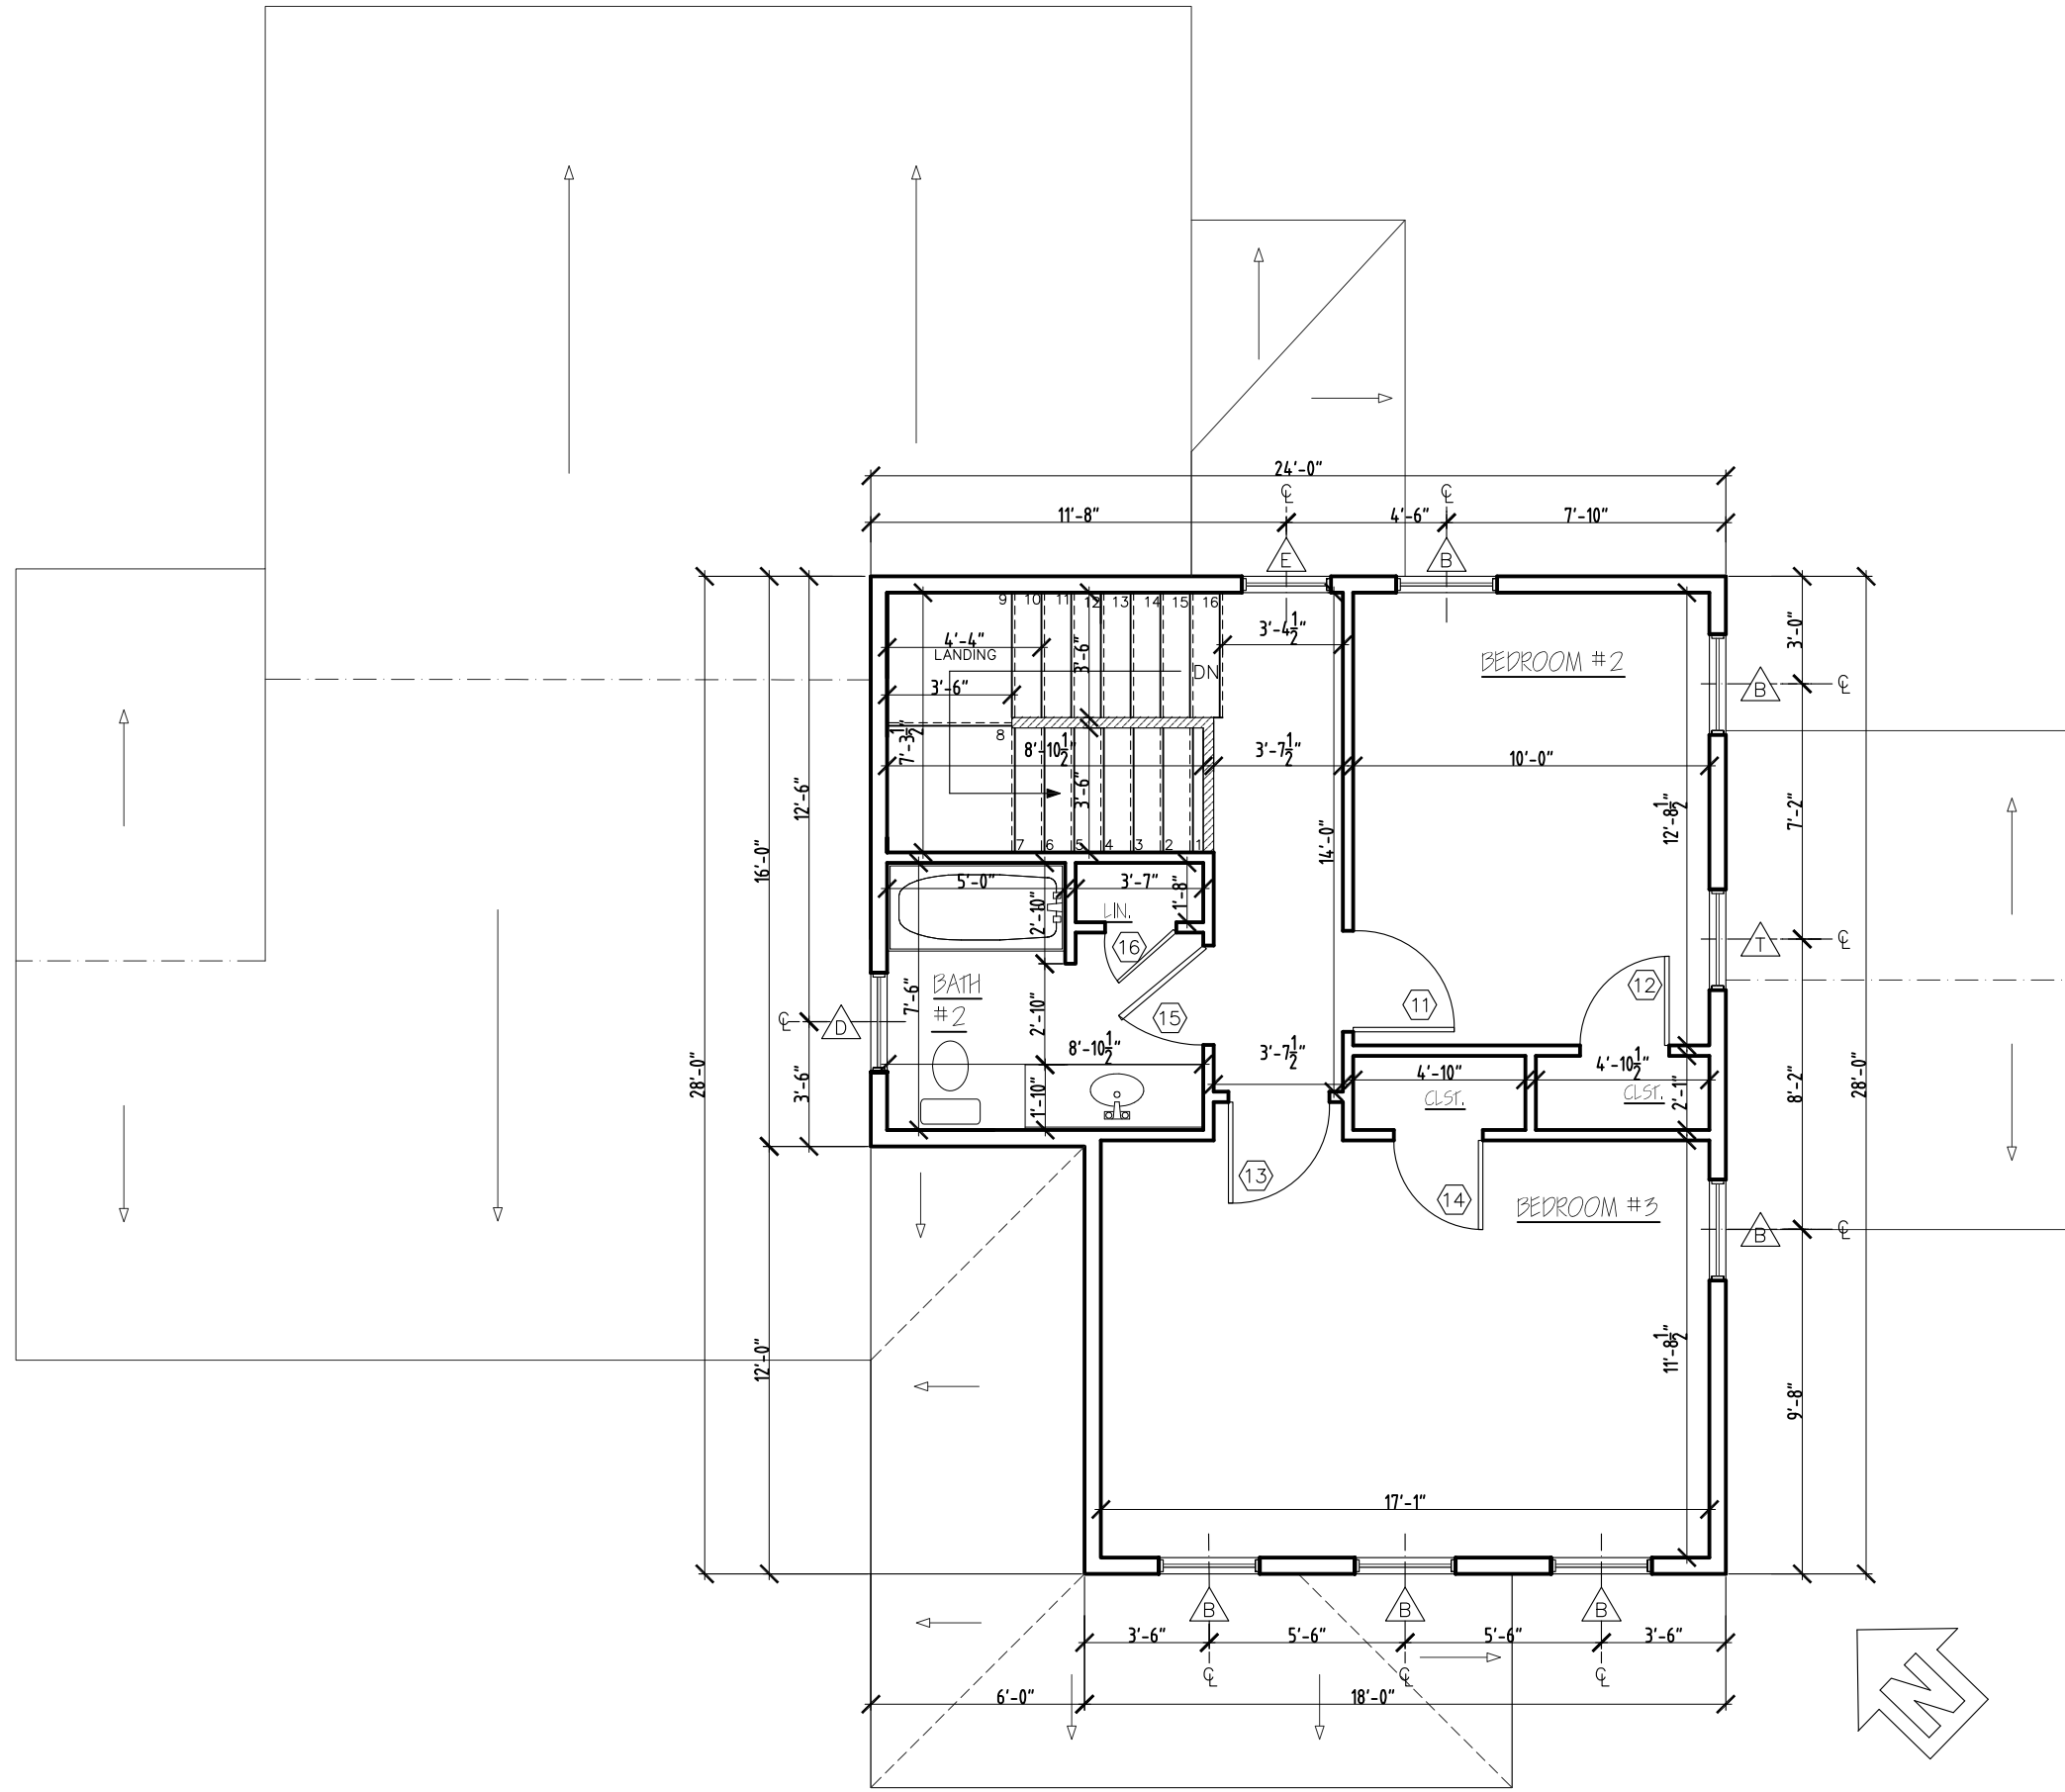

○ SECOND FLOOR  
SCALE: 3/16" = 1'-0"

LEGEND:  
▨ 3'-4" HALF WALL



VILLAGER  
FLOORPLANS

Phone: 802-861-7600  
Burlington, Vermont


WWW.SOUTHVILLAGE.COM

Disclaimer: The floor plan shown is representative and not drawn to scale. Square footage calculations are approximate and do not include garages and porches. These plans are subject to revision without notice.

REV.	DATE
04/20/15	
07/09/15	
08/06/15	



SCALE: 3/16" = 1'-0"

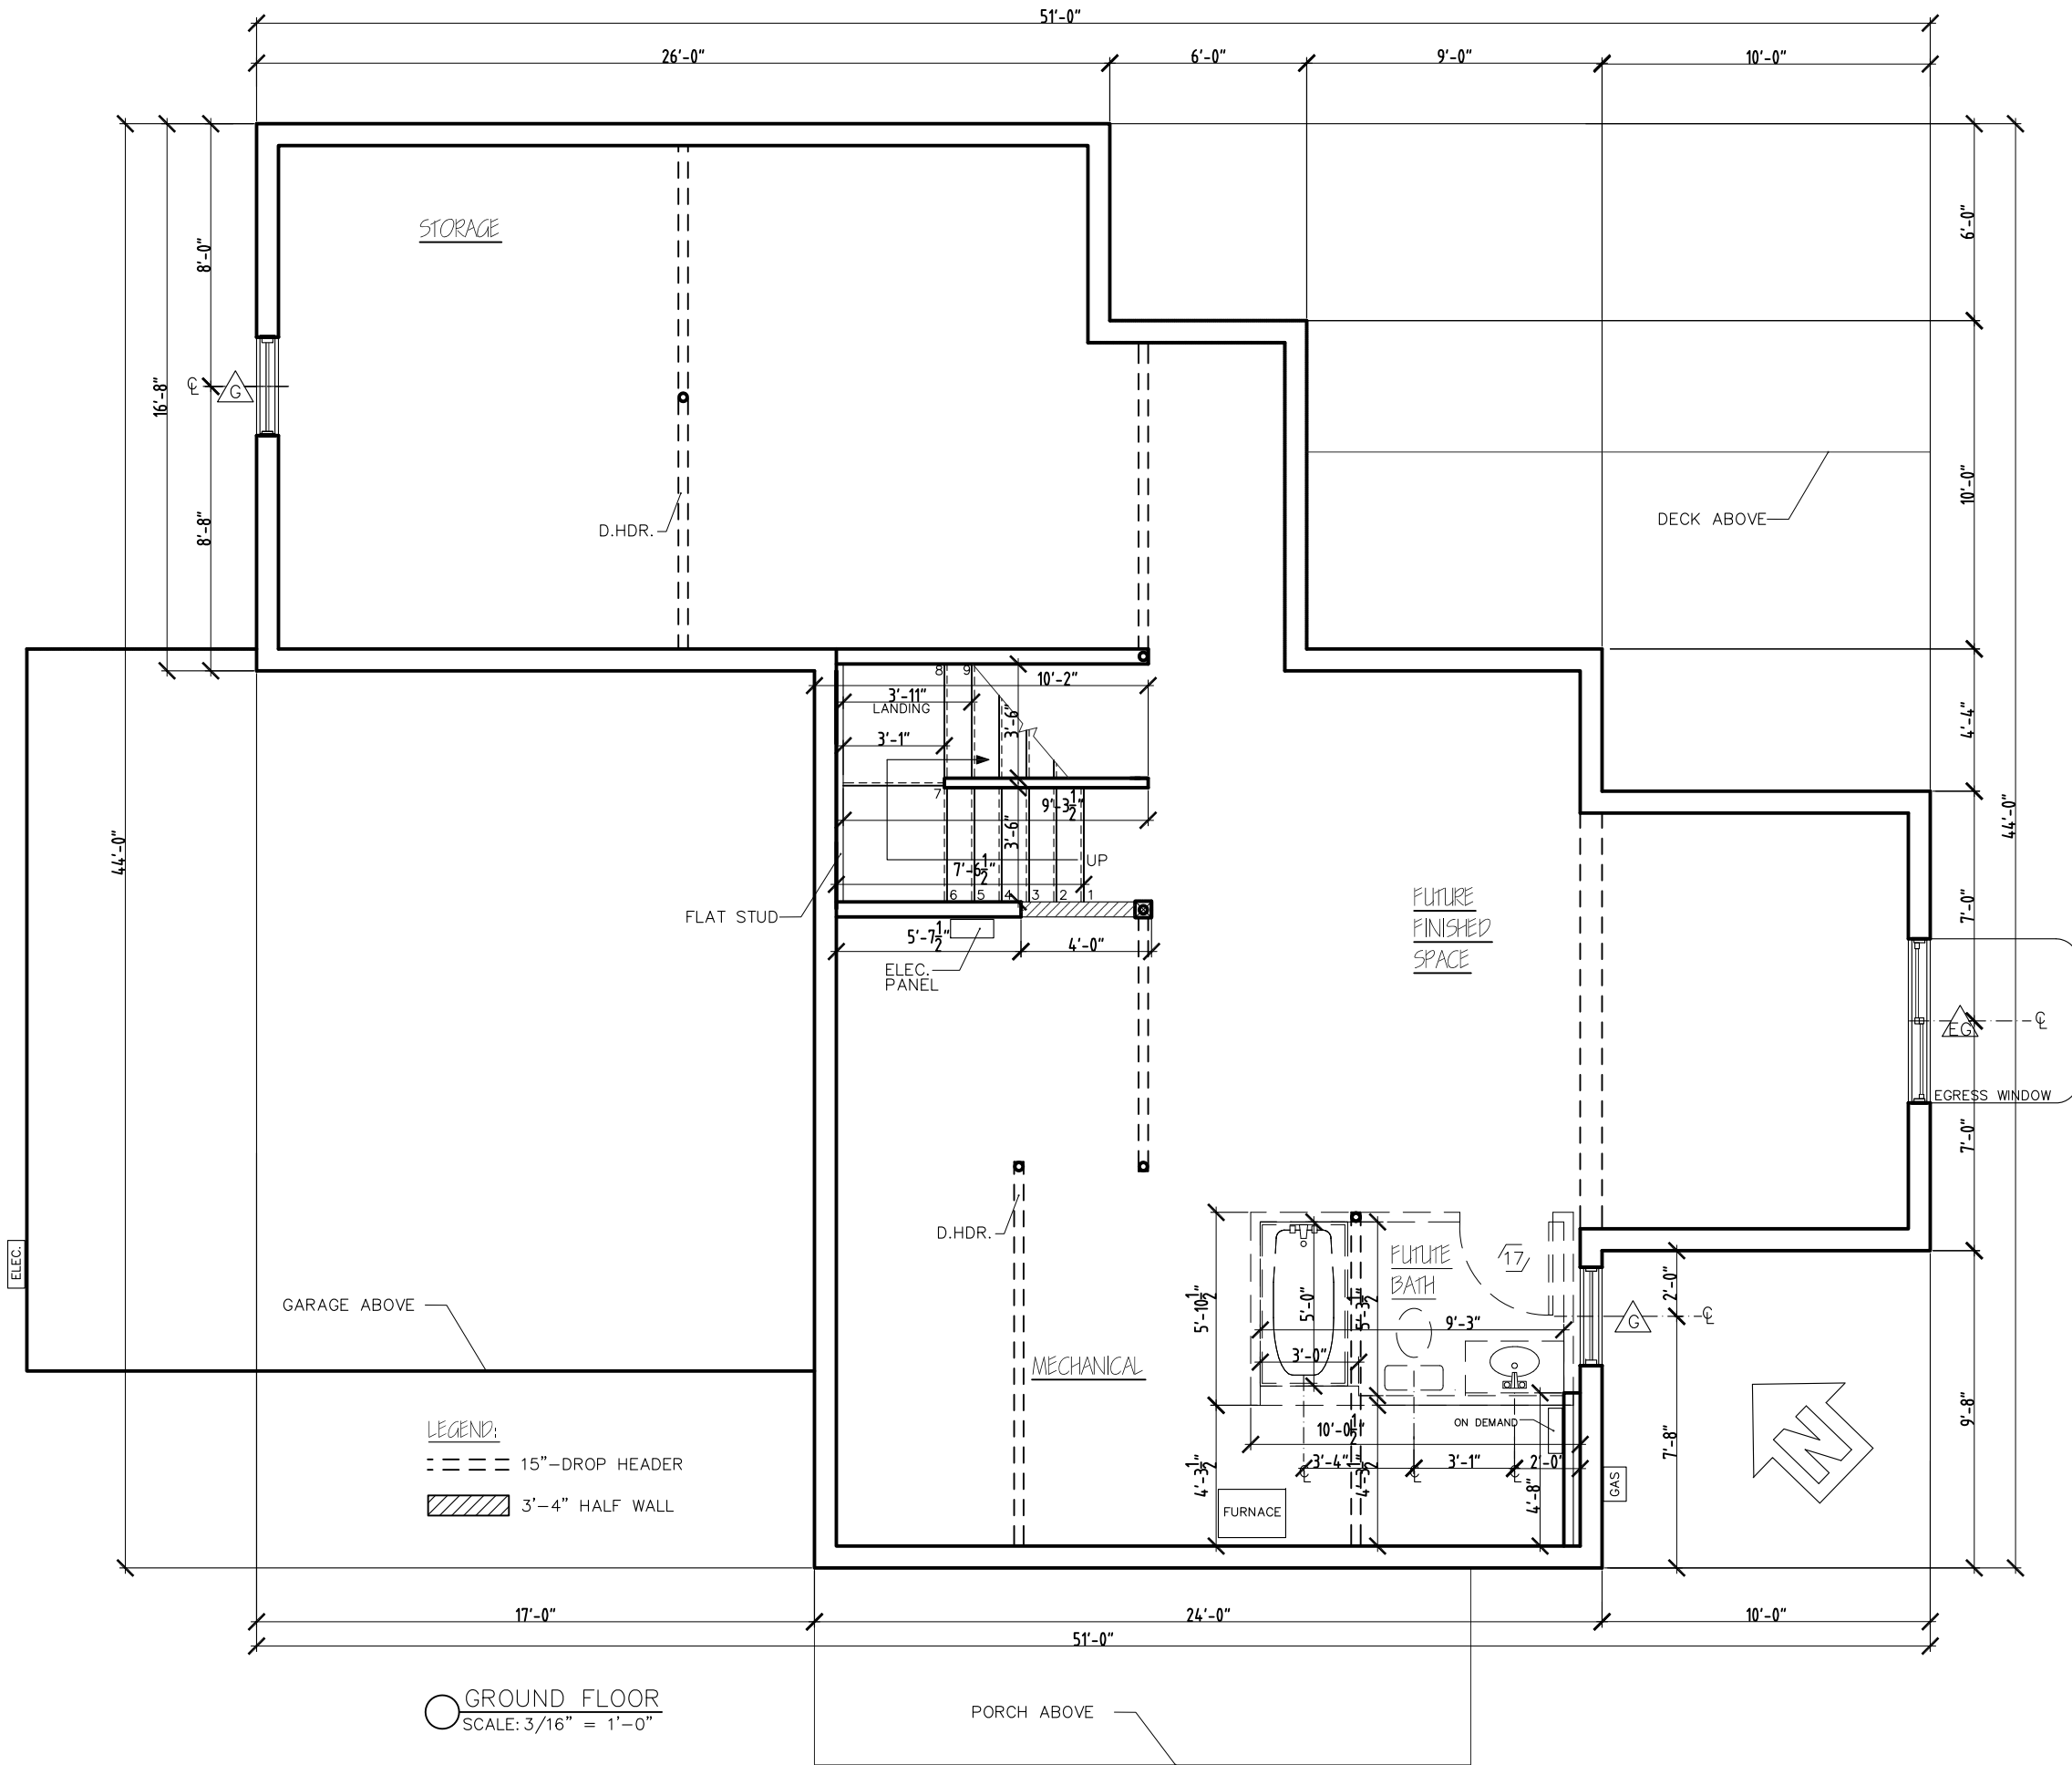

**VILLAGER FLOORPLANS**

Phone: 802-861-7600

Burlington, Vermont

[WWW.SOUTHVILLAGE.COM](http://WWW.SOUTHVILLAGE.COM)


**Disclaimer:** The floor plan shown is representative and not drawn to scale. Square footage calculations are approximate and do not include garages and porches. These plans are subject to revision without notice.

REV.	
04/20/15	
07/30/15	



SCALE: 3/16" = 1'-0"

DATE: 04/17/15

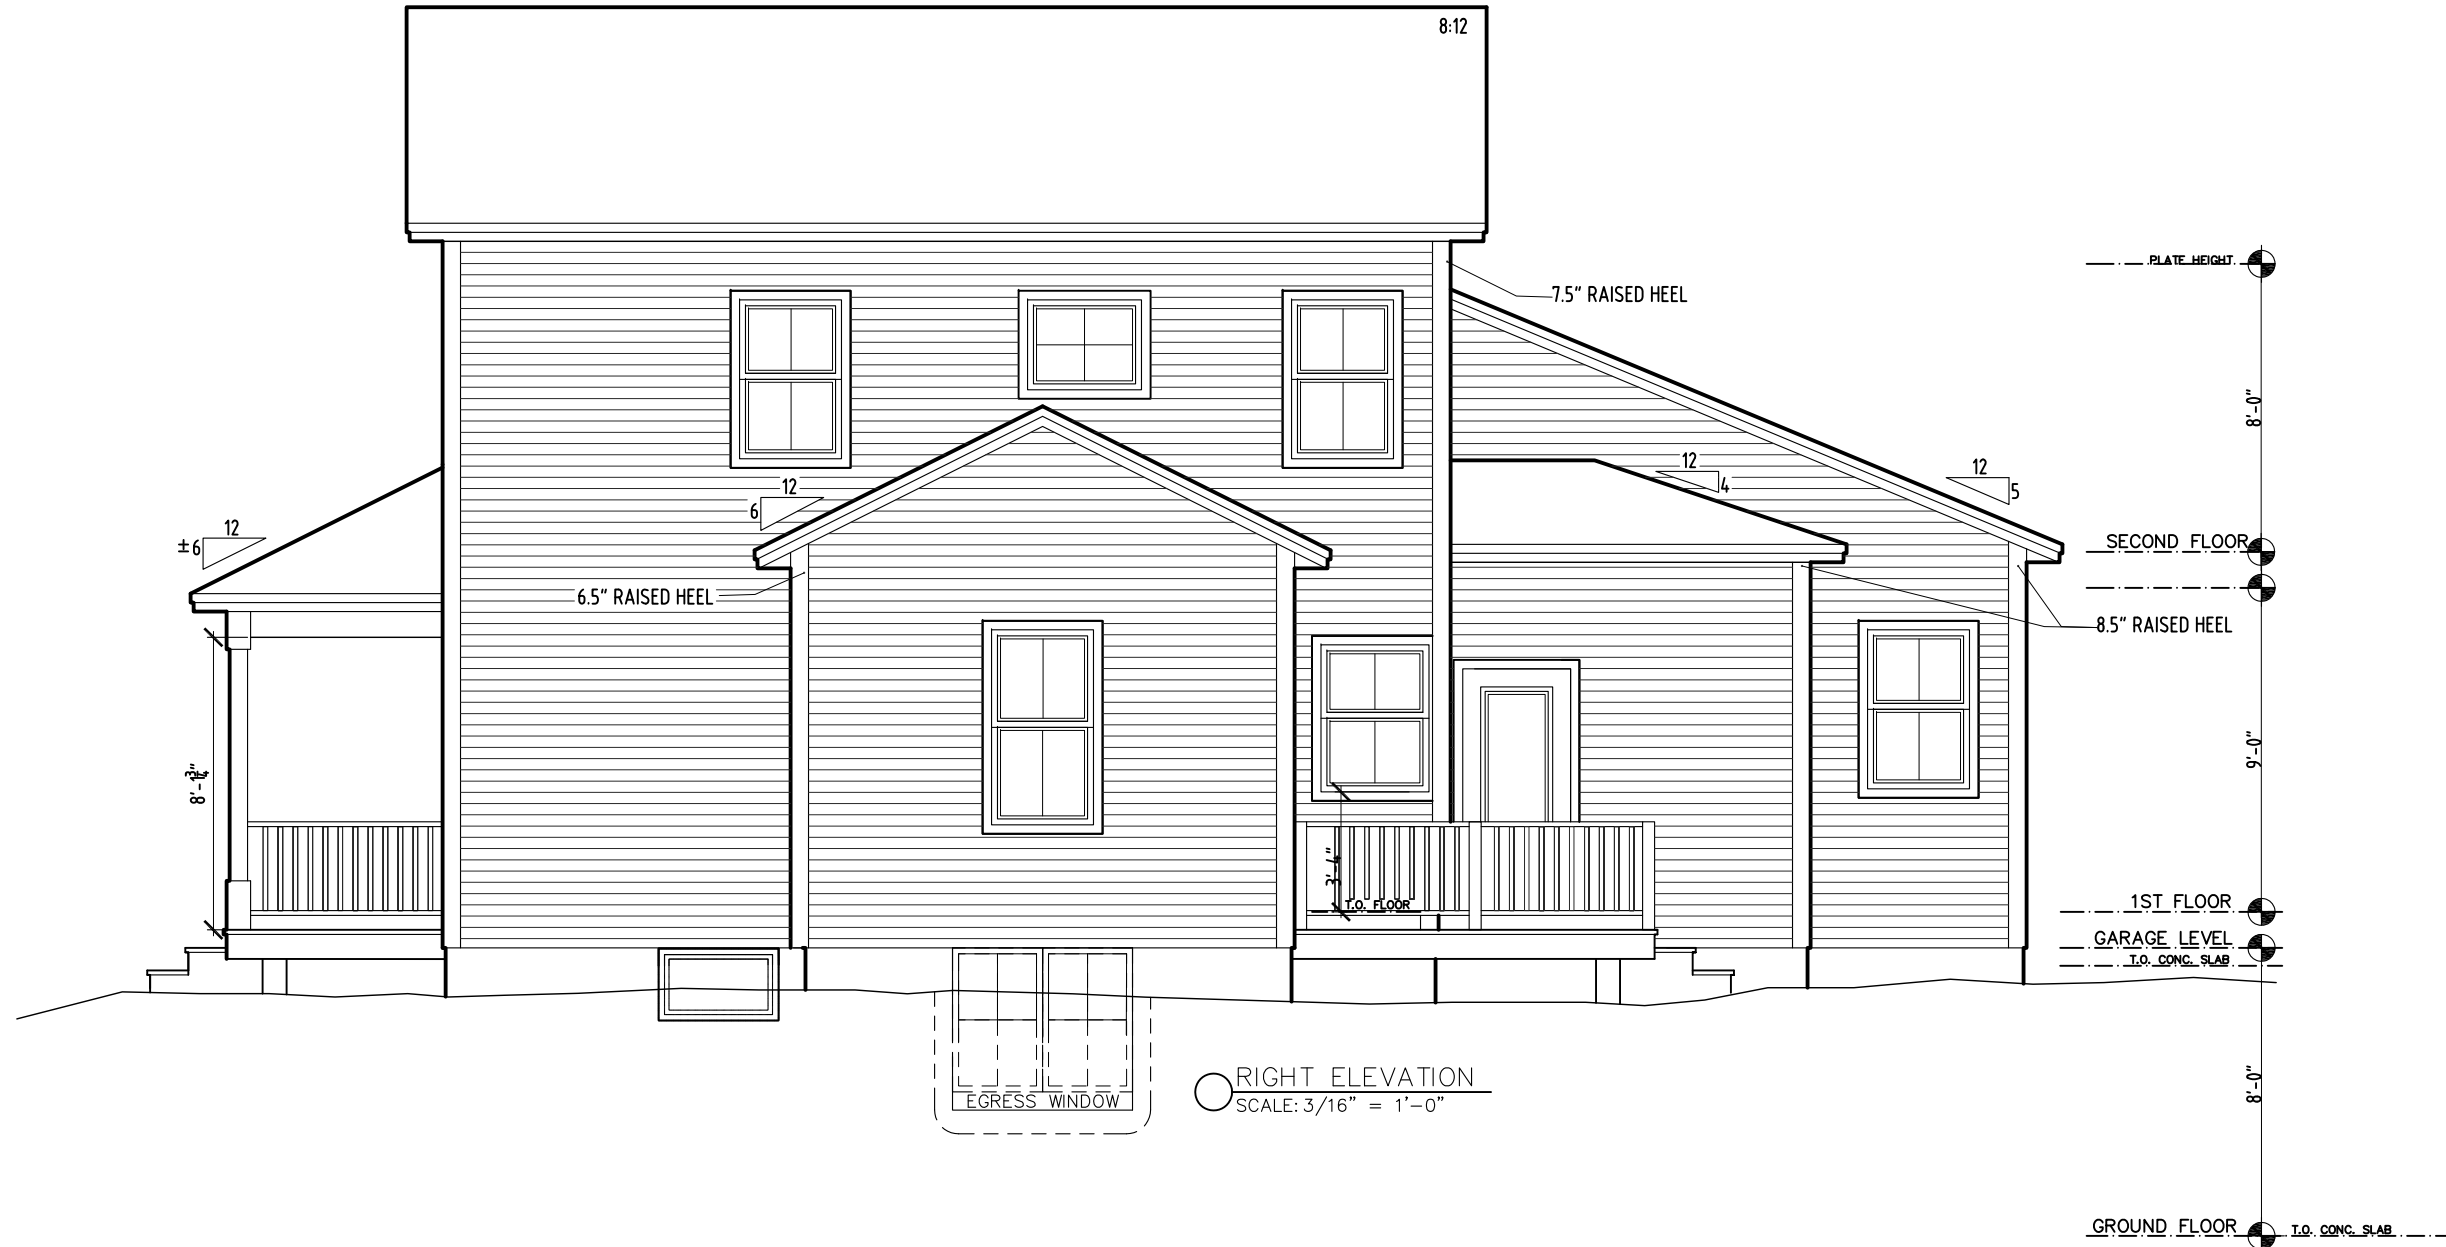

REV.	07/30/15
------	----------

Disclaimer: The floor plan shown is representative and not drawn to scale. Square footage calculations are approximate and do not include garages and porches. These plans are subject to revision without notice.

WWW.SOUTHVILLAGE.COM

VILLAGER  
ELEVATIONS

Burlington, Vermont

Phone: 802-861-7600



REV. 07/30/15

Disclaimer: The floor plan shown is representative and not drawn to scale. Square footage calculations are approximate and do not include garages and porches. These plans are subject to revision without notice.

WWW.SOUTHVILLAGE.COM


VILLAGER  
 ELEVATIONS

Burlington, Vermont

Phone: 802-861-7600



REAR ELEVATION  
 SCALE: 3/16" = 1'-0"

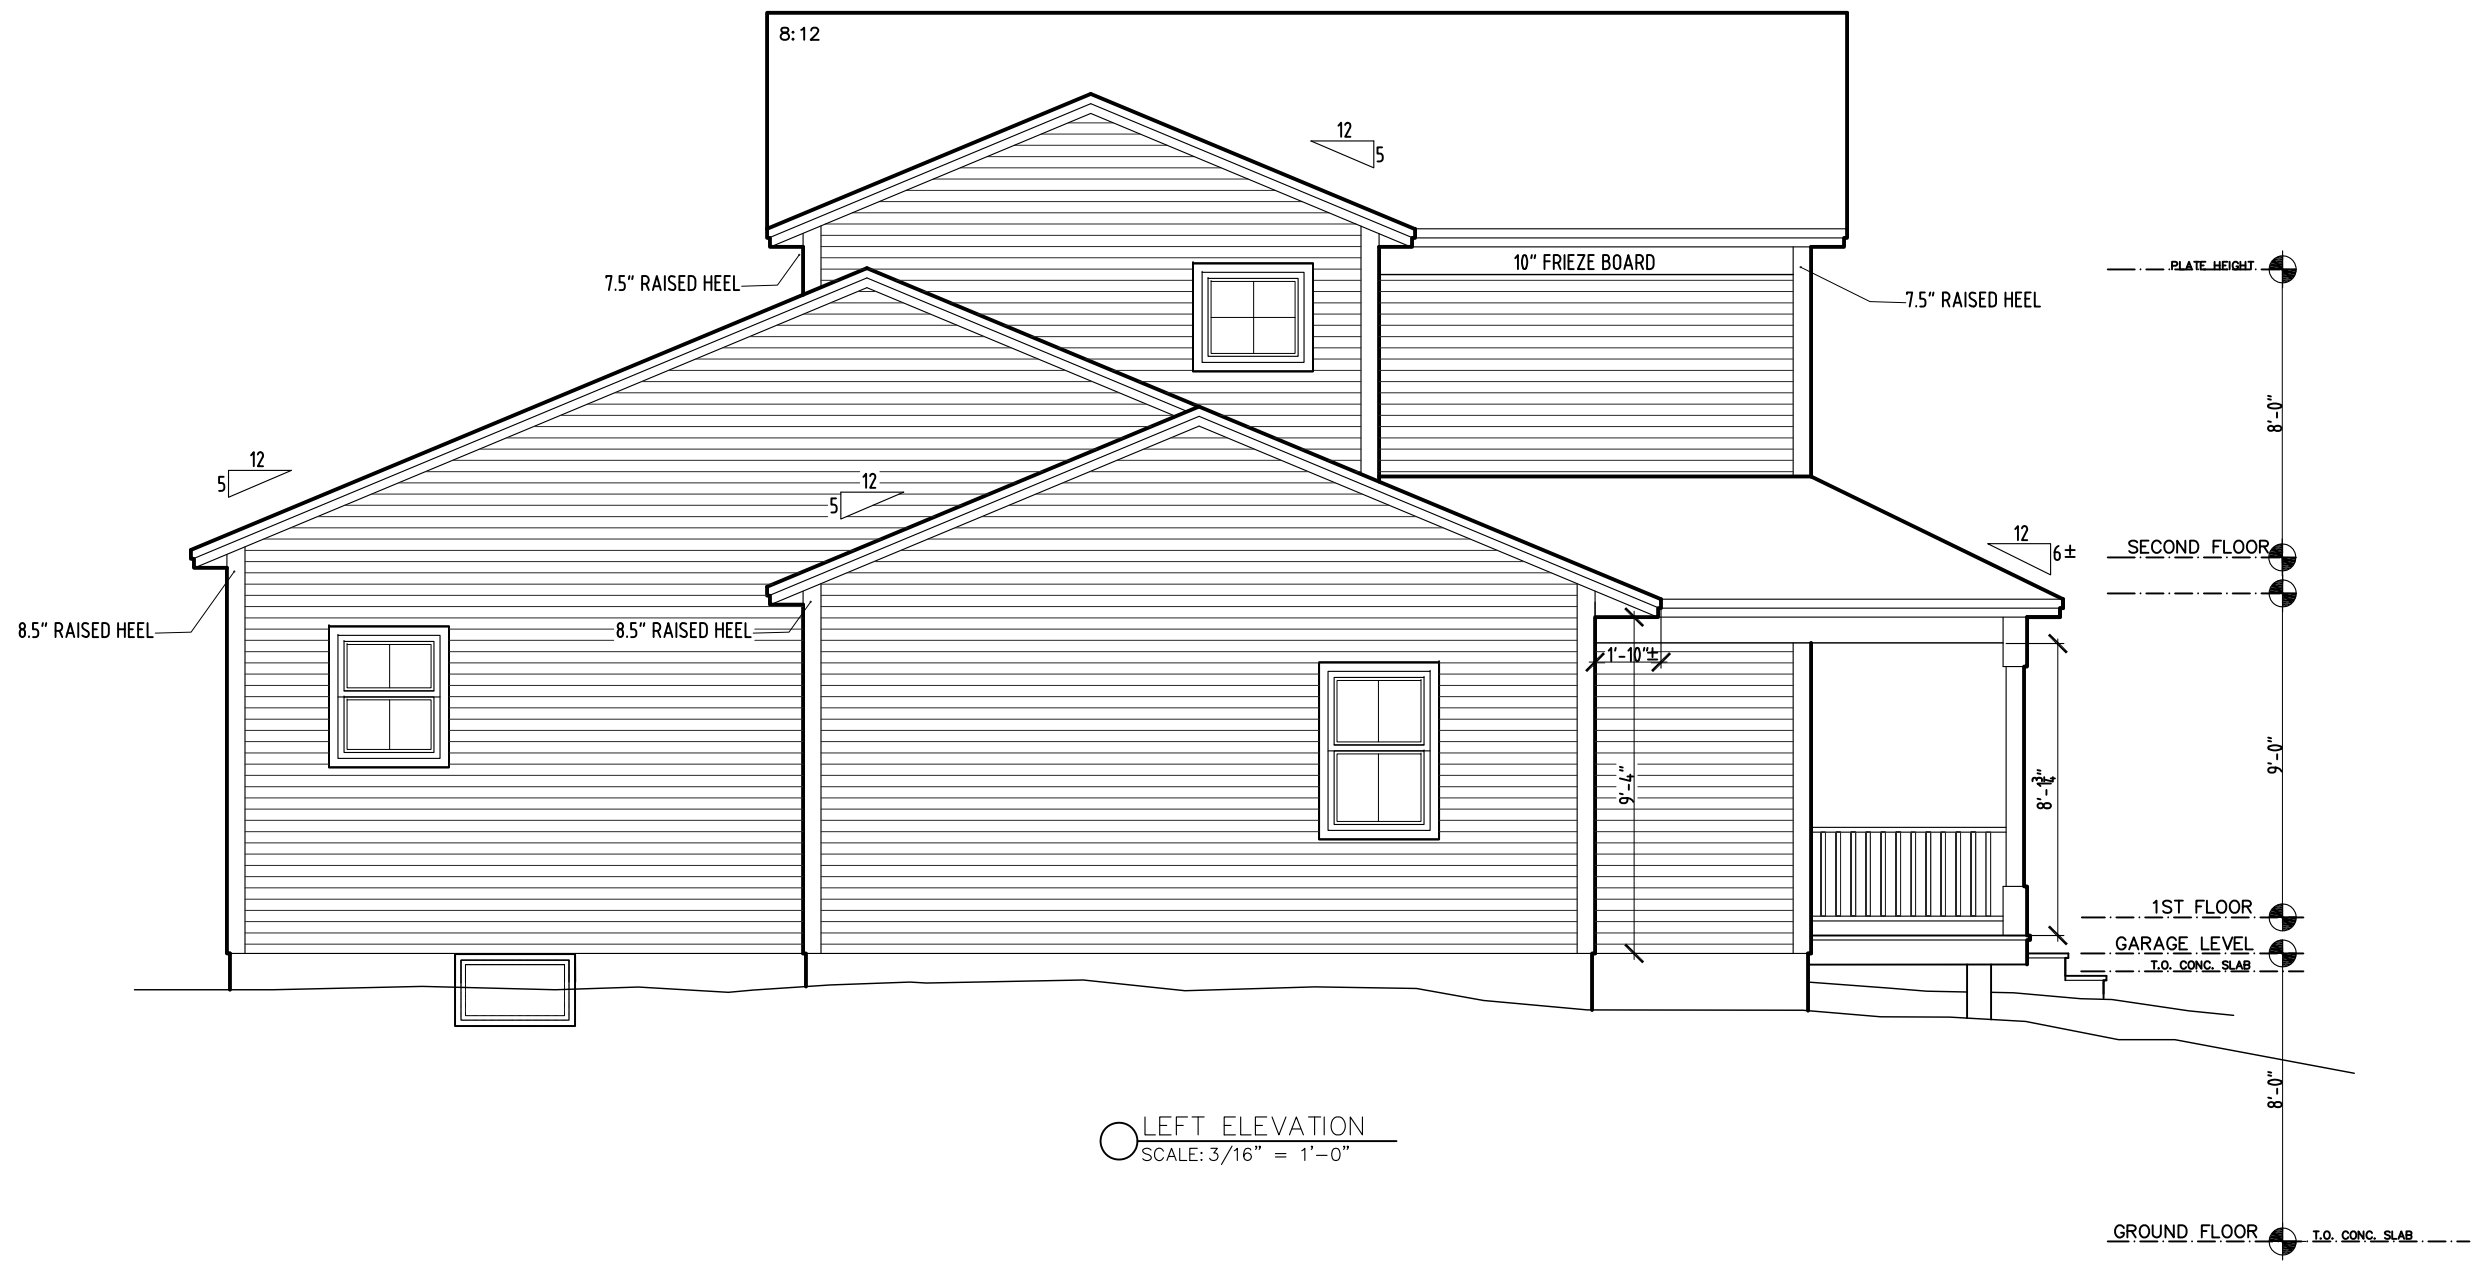

○ LEFT ELEVATION  
SCALE: 3/16" = 1'-0"

07/09/15  
07/30/15

**Disclaimer:** The floor plans shown is representative and not drawn to scale. Square footage calculations are approximate and do not include garages and porches. These plans are subject to revision without notice.


**WWW.SOUTHVILLAGE.COM**

**VILLAGER ELEVATIONS**

Burlington, Vermont

Phone: 802-861-7600



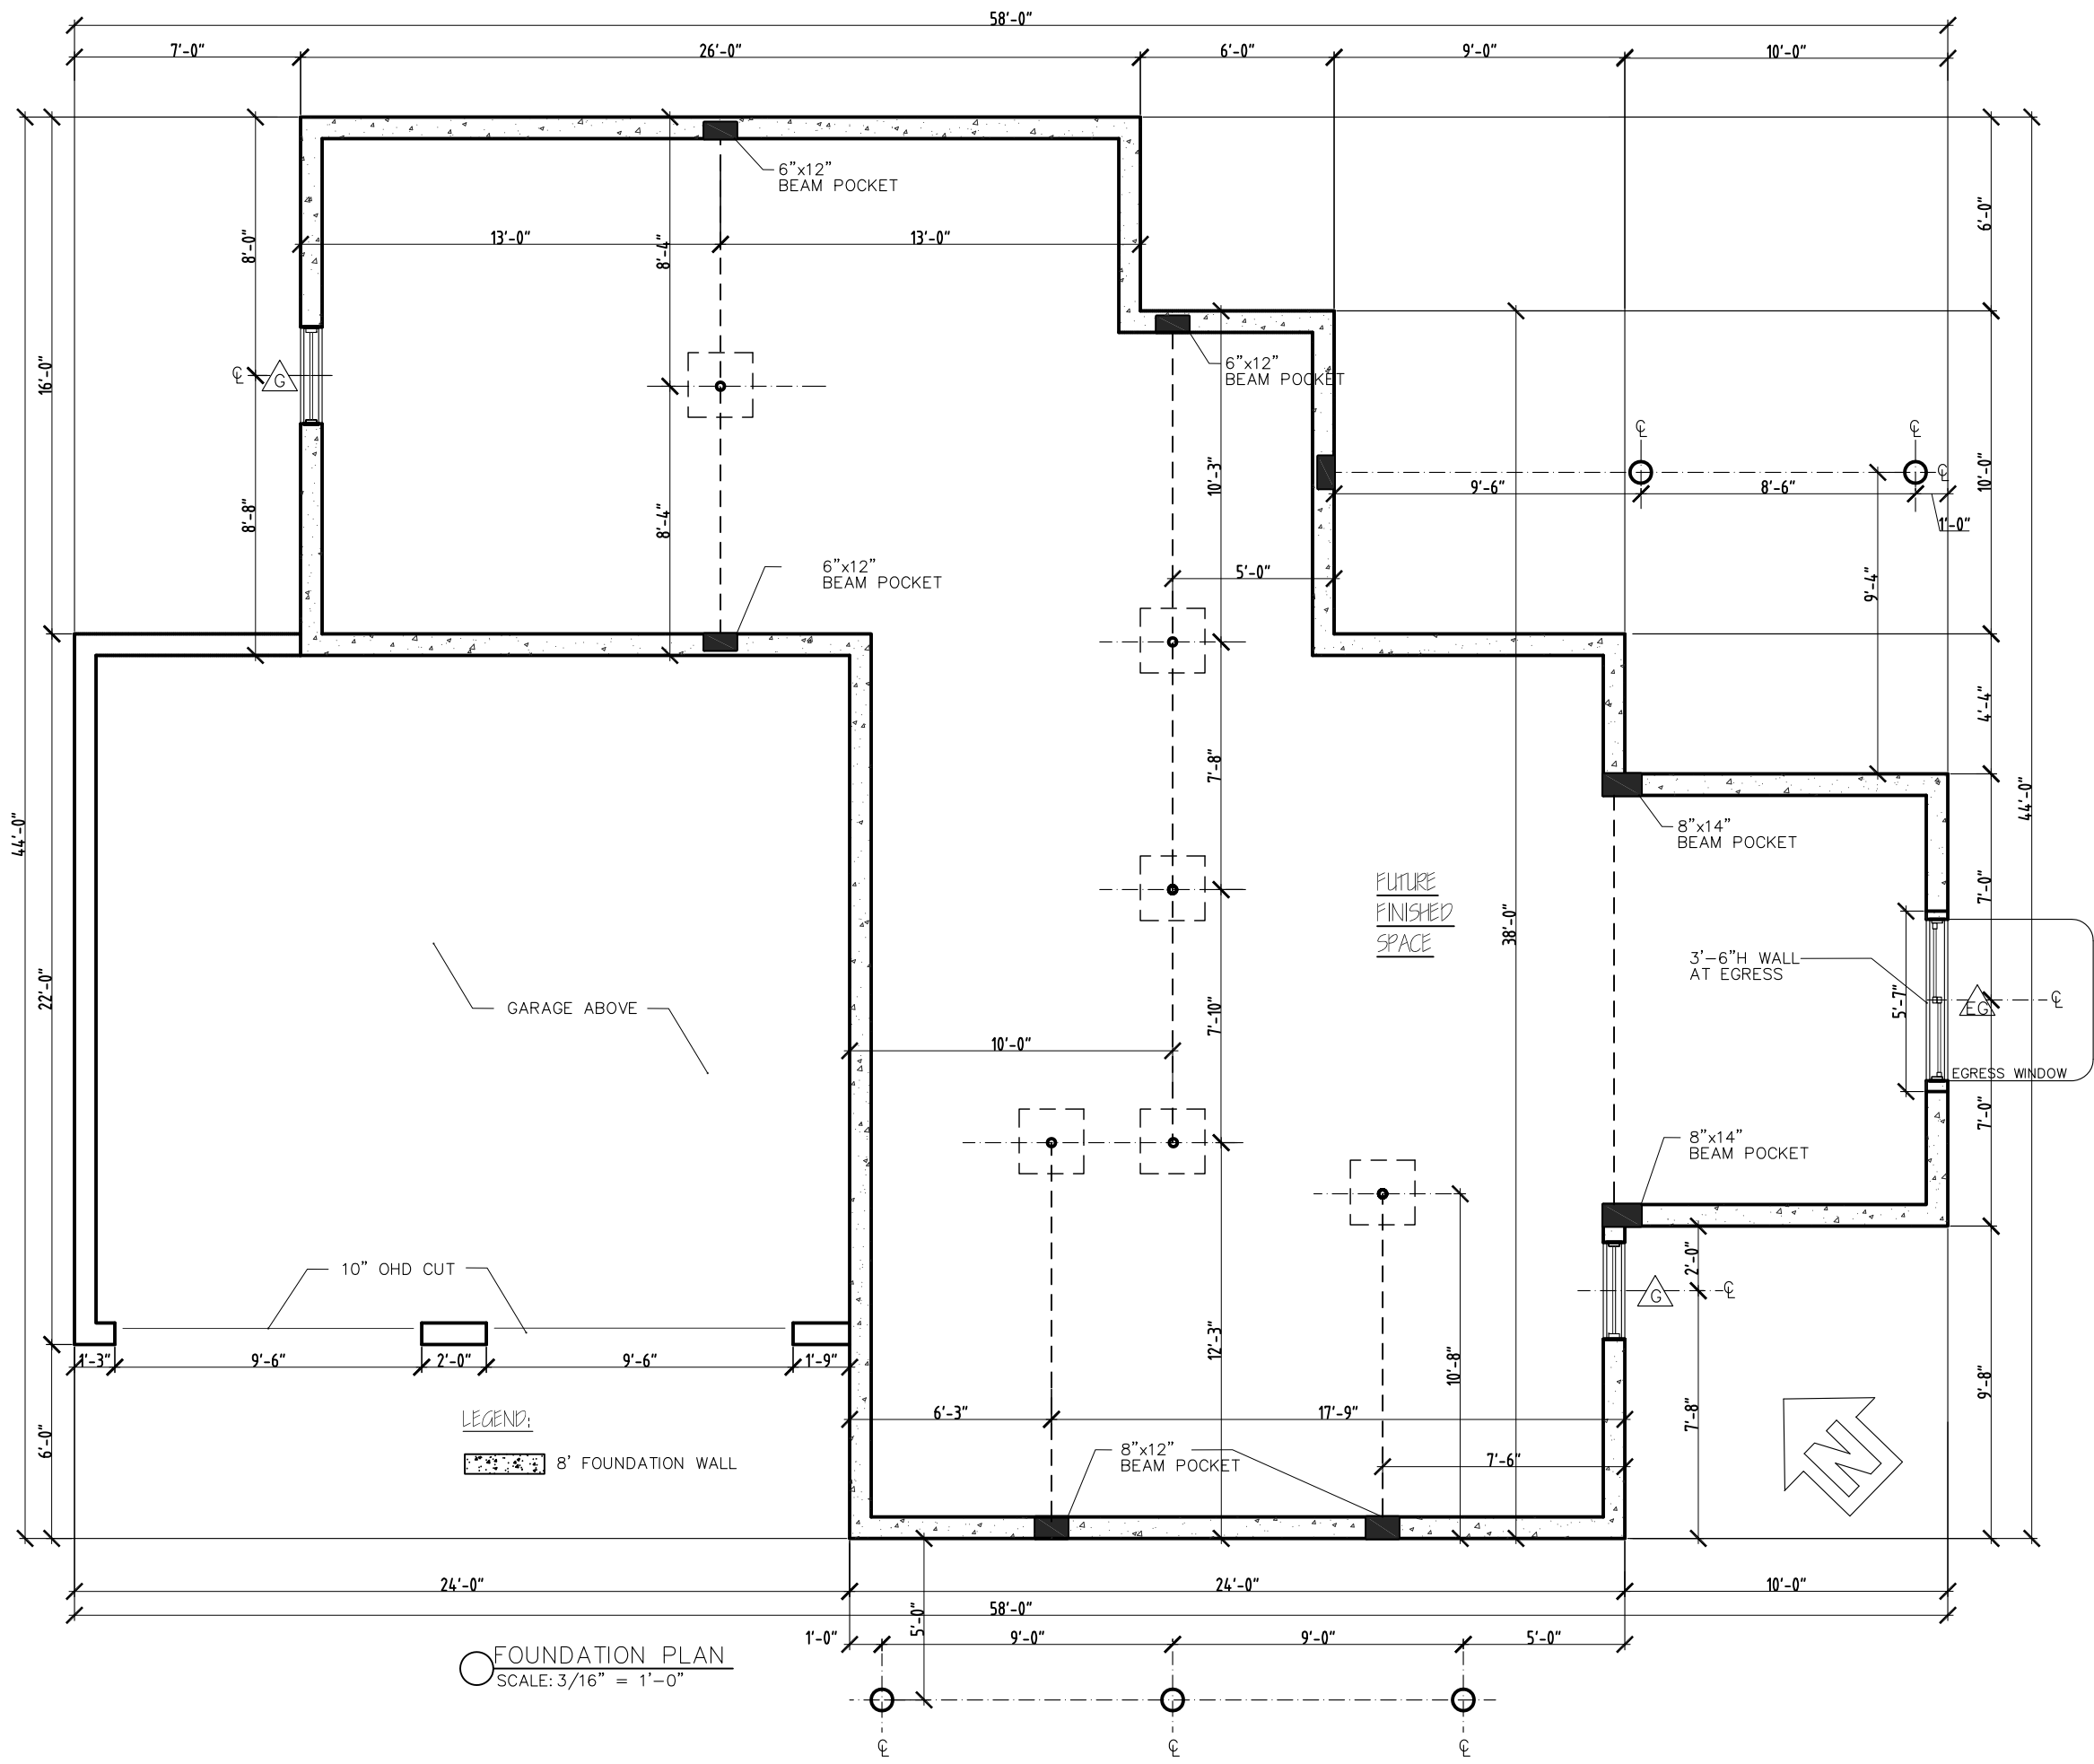

FOUNDATION PLAN  
SCALE: 3/16" = 1'-0"

REV.	DATE
04/20/15	
07/30/15	

Disclaimer: The floor plan shown is representative and not drawn to scale. Square footage calculations are approximate and do not include garages and porches. These plans are subject to revision without notice.

VILLAGER  
FLOORPLANS  
Burlington, Vermont

Phone: 802-861-7600  
WWW.SOUTHVILLAGE.COM

