


FRONT ELEVATION
SCALE: 3/16" = 1'-0"


SV45-L
1/8" = 1'-0" Floor Plan
3/16" = 1'-0" Elevation
12/10/14

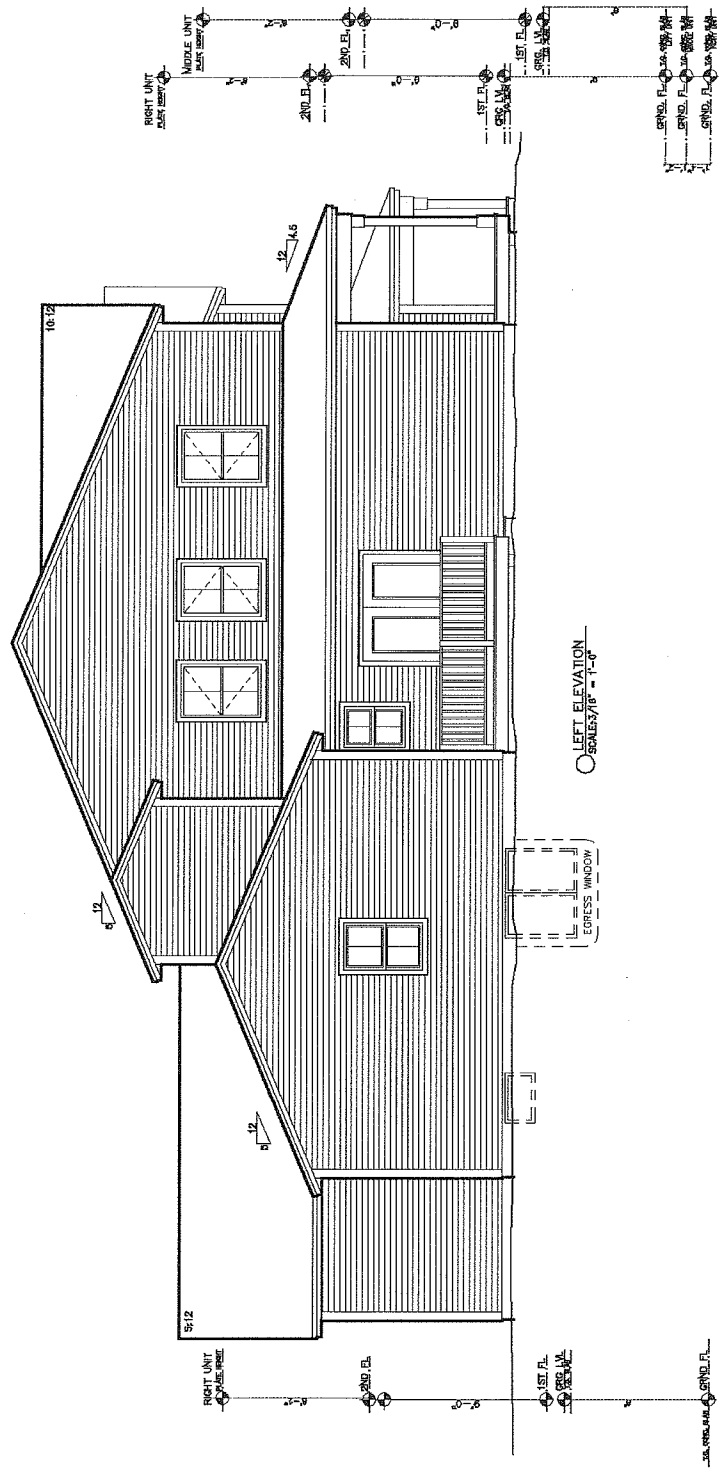

LEFT ELEVATION
SCALE: 1/8" = 1'-0"

EXPRESS WINDOW

3512

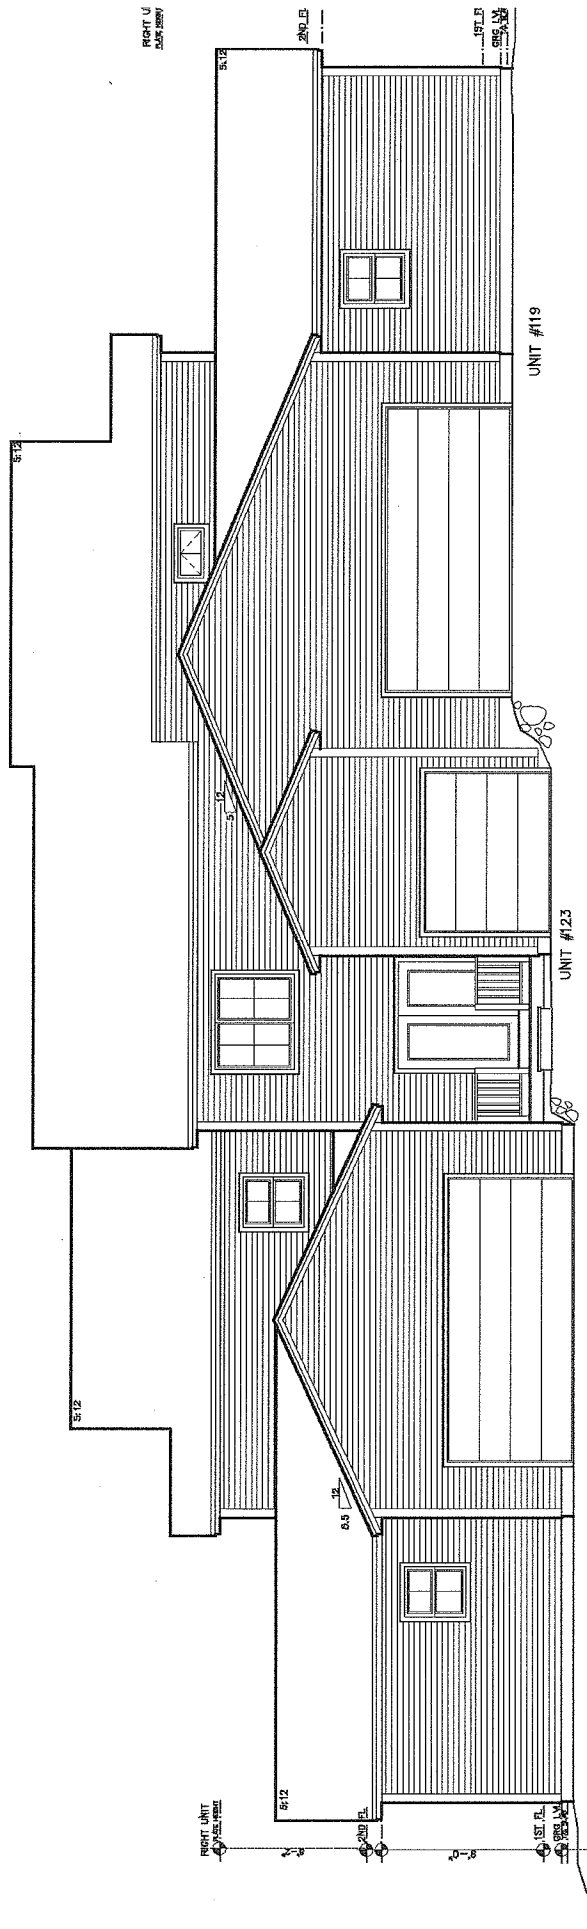

REAR ELEVATION
SCALE: 3/8" = 1'-0"

1ST FL.
2ND FL.
3RD FL.

1ST FL.
2ND FL.

1ST FL.
2ND FL.


1ST FL.
2ND FL.


RIGHT UNIT
1ST FL.
2ND FL.

1ST FL.
2ND FL.

1ST FL.
2ND FL.

1ST FL.
2ND FL.

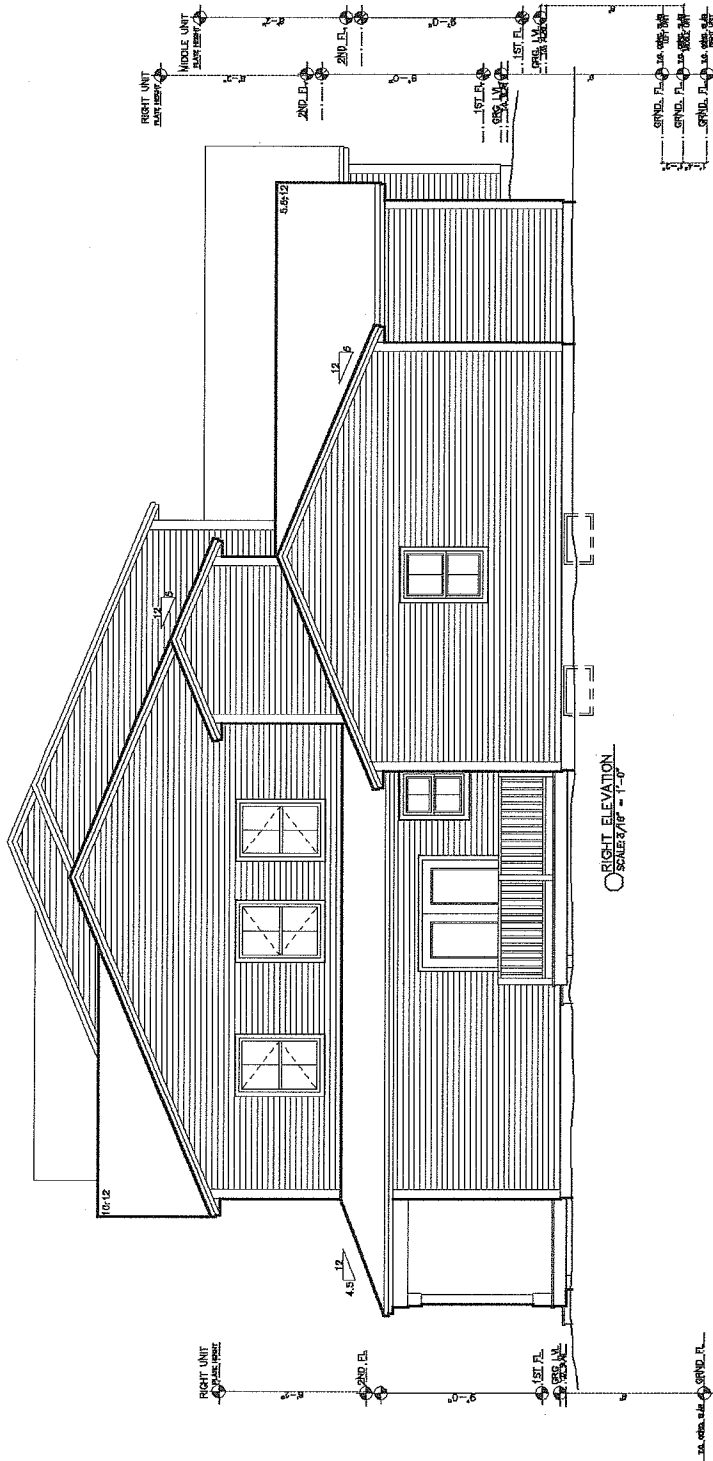

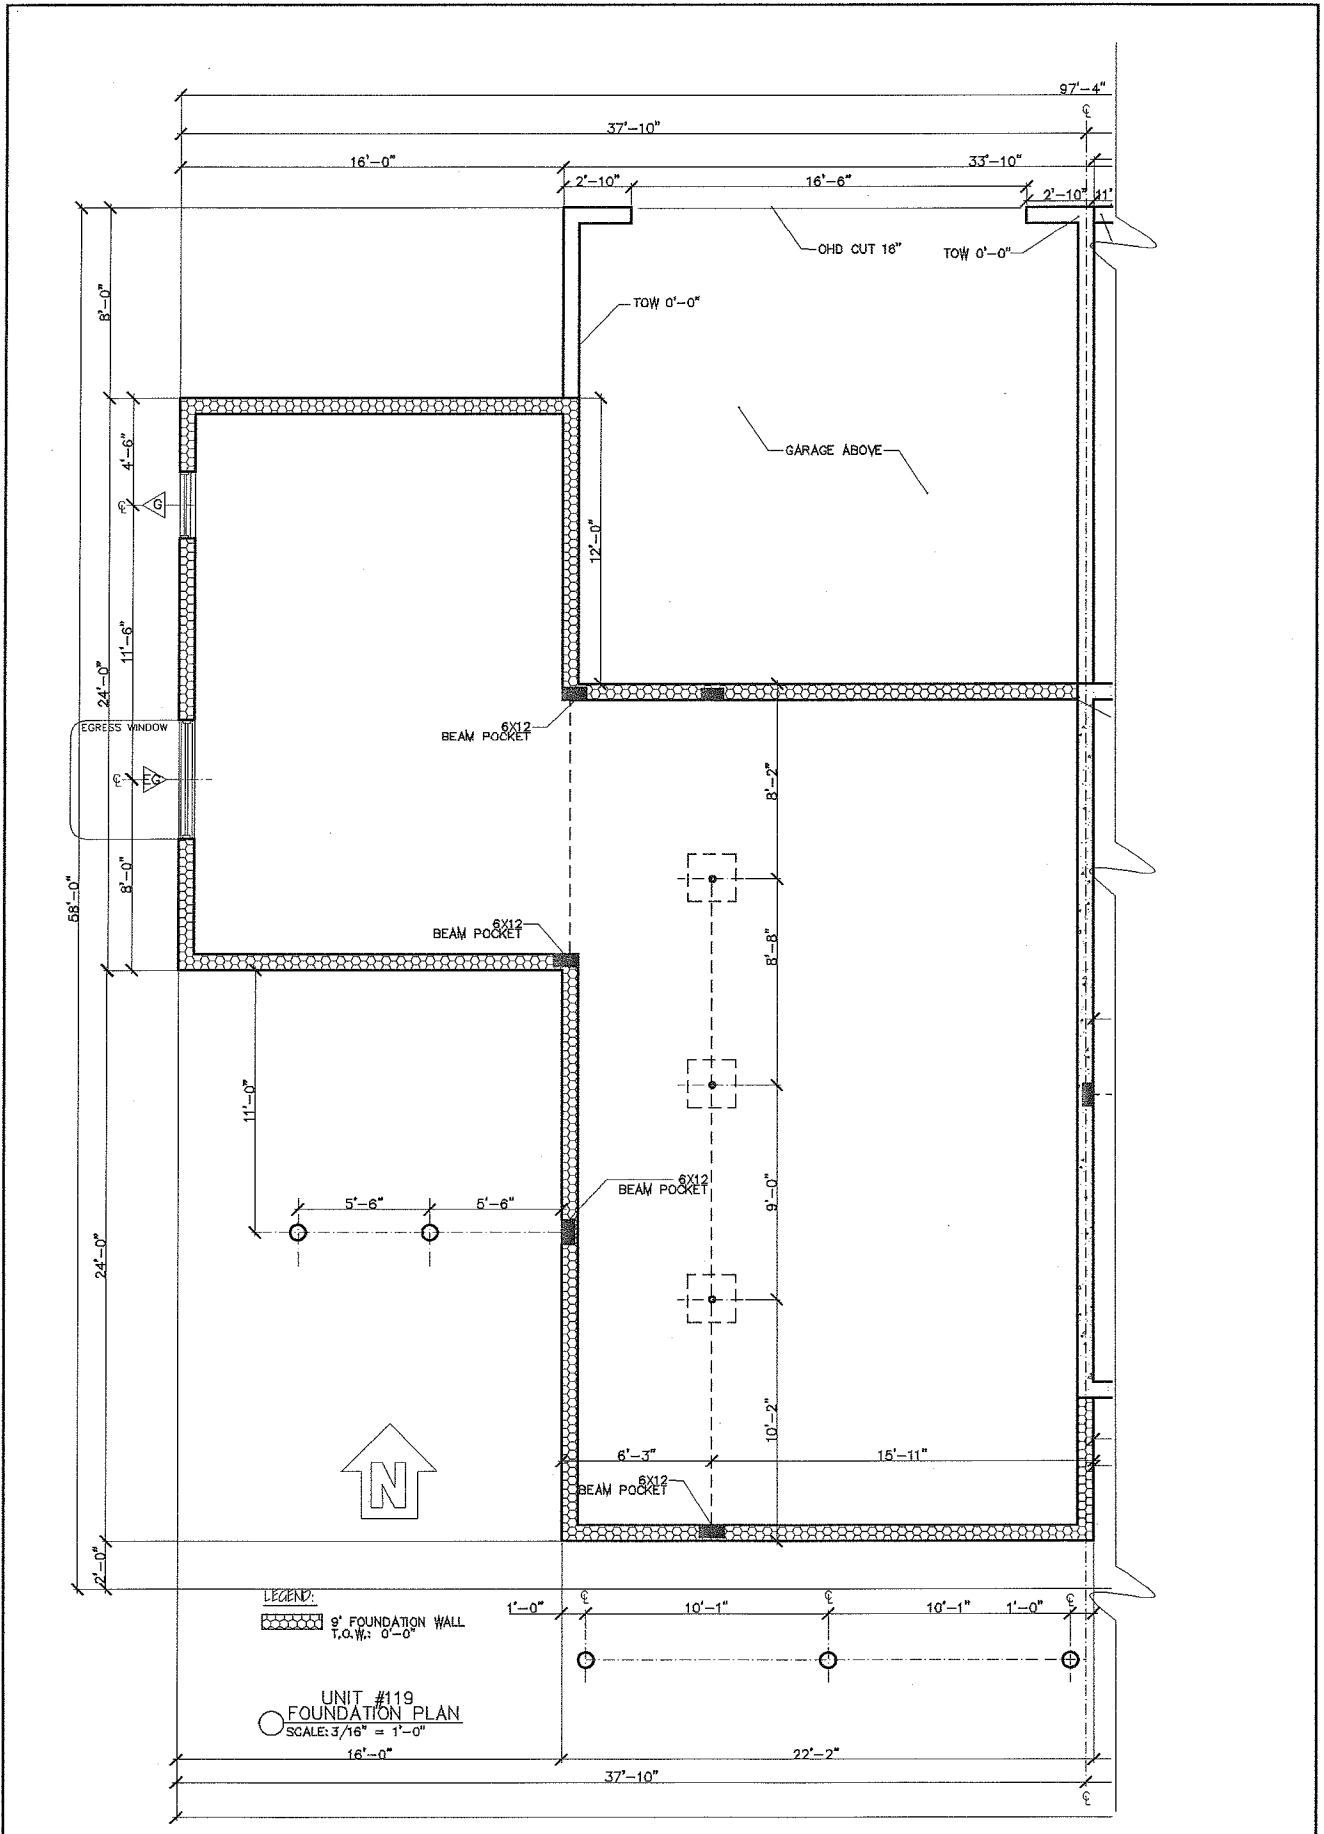

#119-LEFT UNIT SV #45
FLOOR PLANS

Phone: 802-861-7600

Burlington, Vermont

Disclaimer: The floor plan shown is representative and not drawn to scale. Square footage calculations are approximate and do not include garages and porches. These plans are subject to revision without notice.

WWW.SOUTHVILLAGE.COM

REV

