

SV45N
3/16" = 1'-0"
12-15-16



STERLING
CONSTRUCTION, INC.
4049 WILLISTON RD. S. BURLINGTON VT 05403
SCALE: 3/16" = 1'-0"
DATE: 11/02/16

REV.	
11/02/16	
12/08/16	

Disclaimer: The floor plan shown is representative and not drawn to scale. Square footage calculations are approximate and do not include garages and porches. These plans are subject to revision without notice.


WWW.SOUTHVILLAGE.COM

WAN - SV45N
ELEVATIONS

Burlington, Vermont

Phone: 802-861-7600



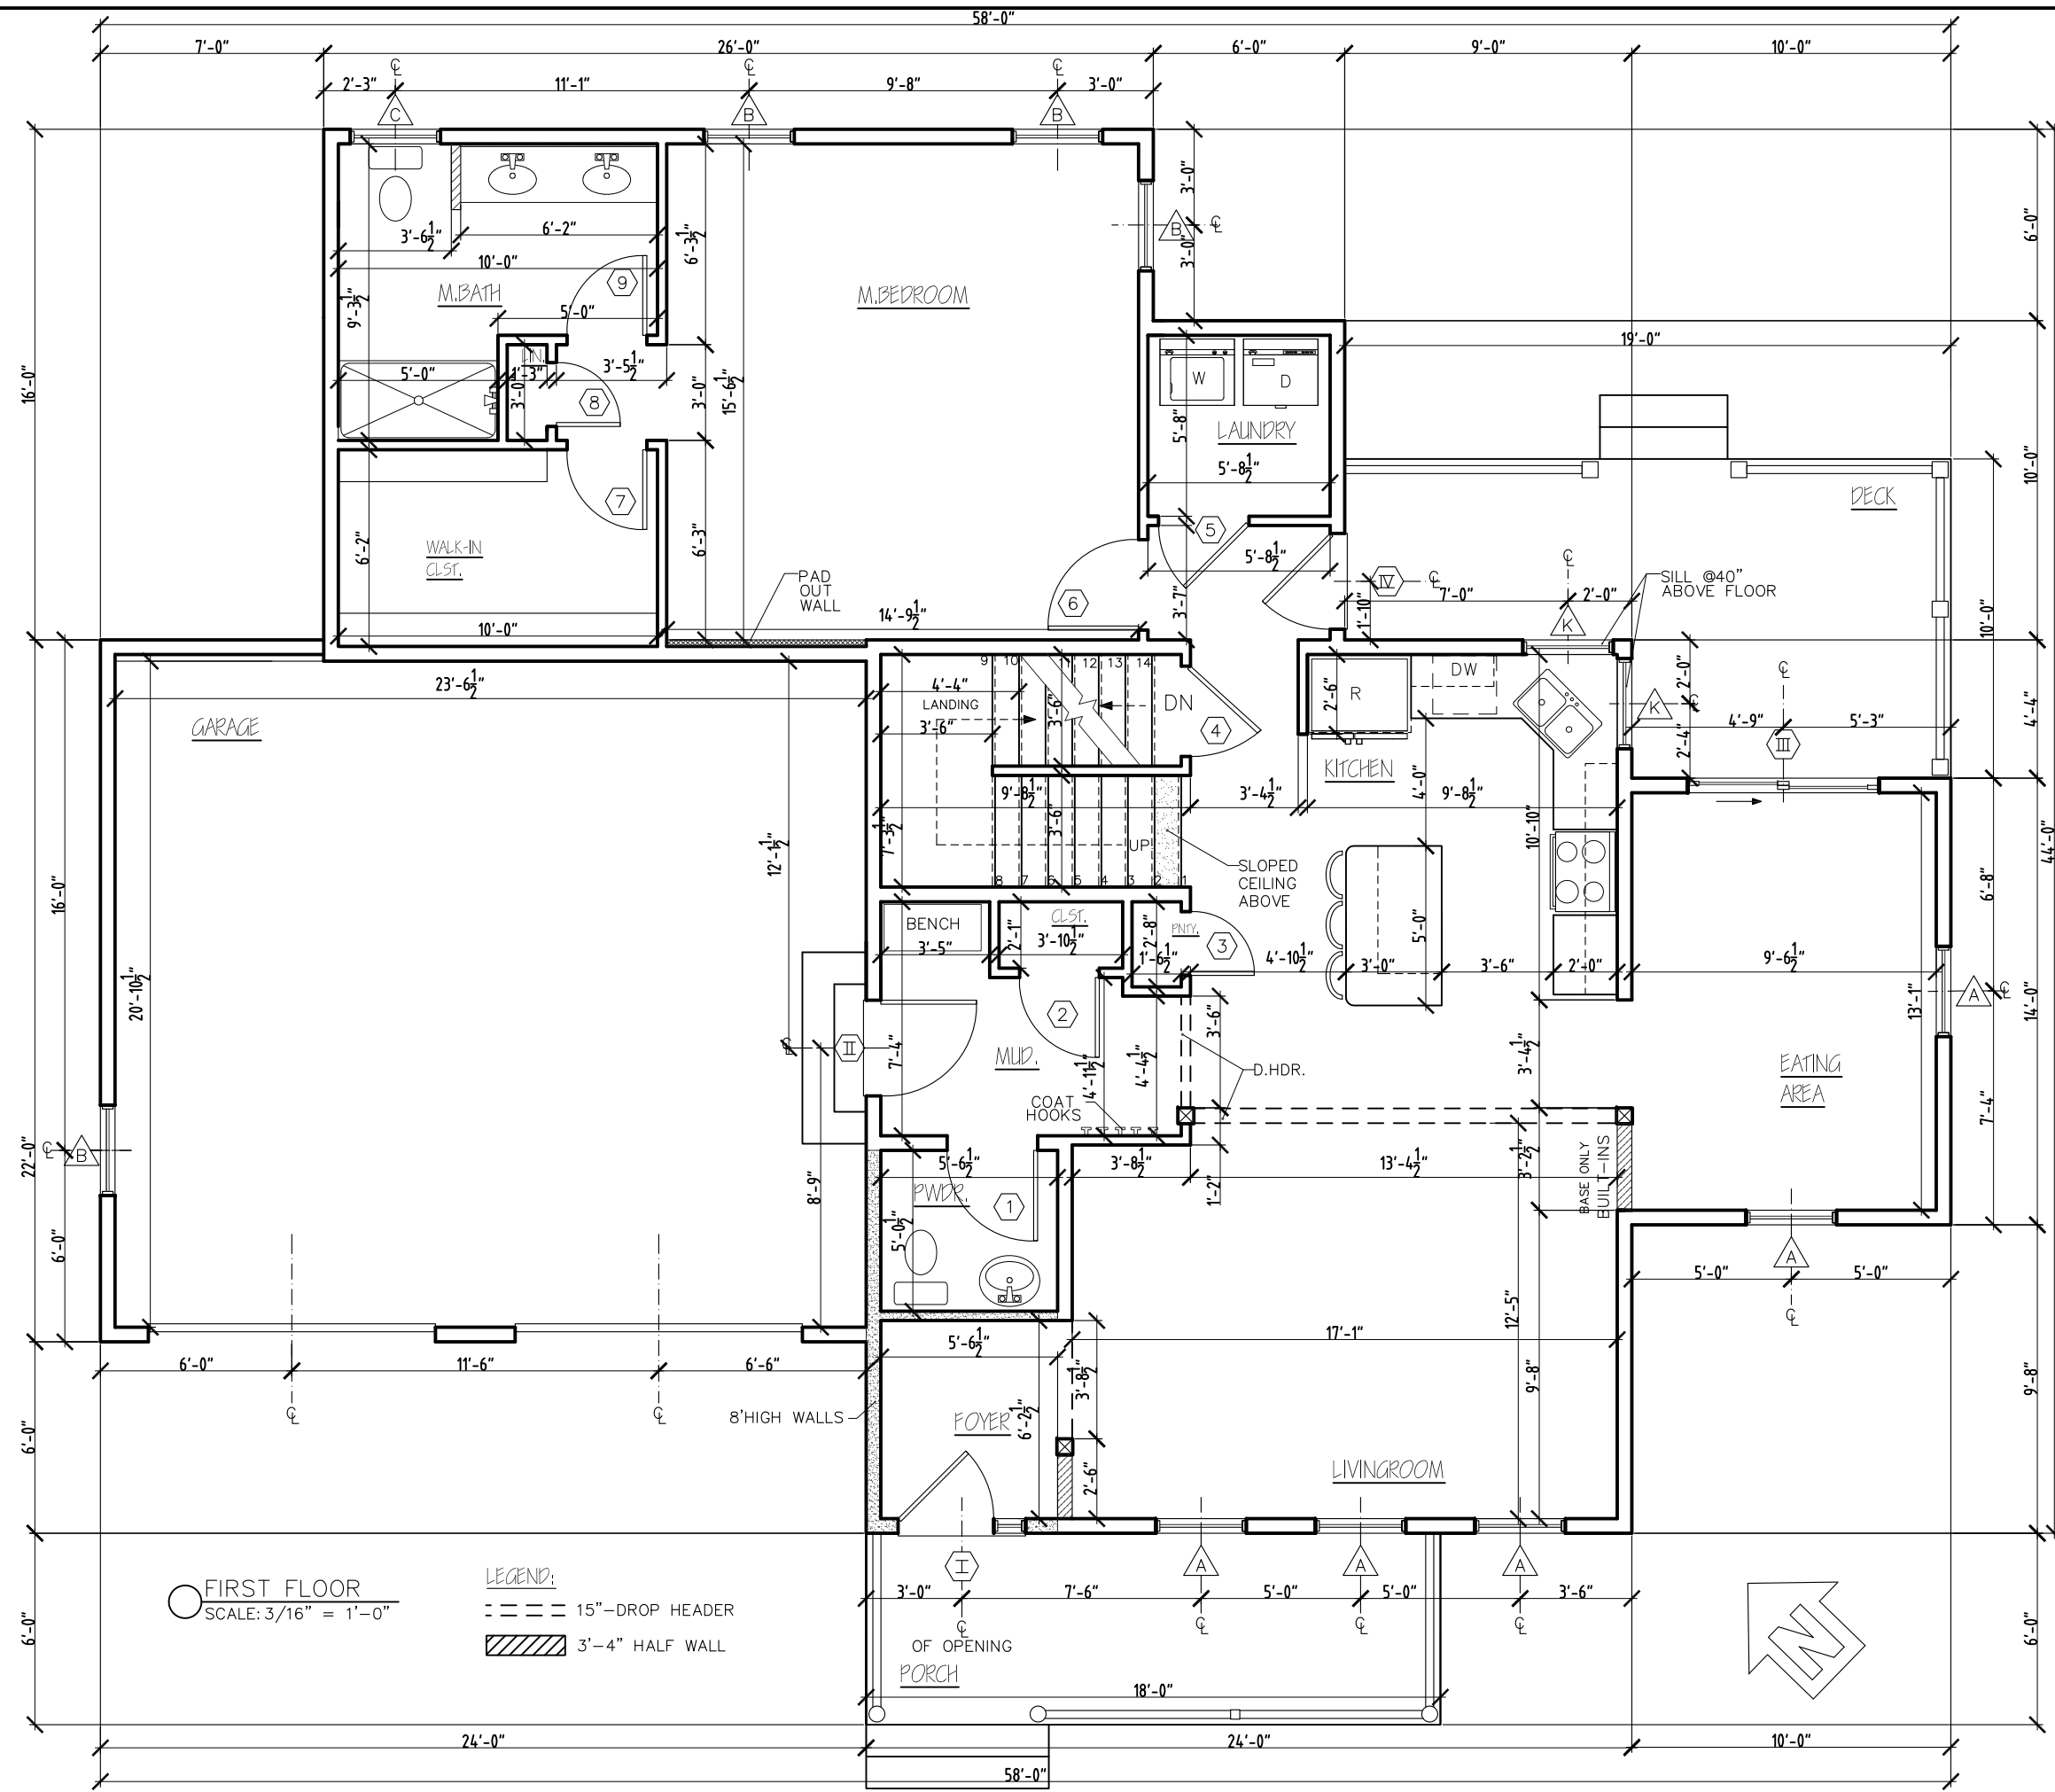

FIRST FLOOR
SCALE: 3/16" = 1'-0"

LEGEND:
 --- 15" DROP HEADER
 [Hatched Box] 3'-4" HALF WALL

REV.	DATE
11/07/16	
12/01/16	
12/13/16	

Disclaimer: The floor plan shown is representative and not drawn to scale. Square footage calculations are approximate and do not include garages and porches. These plans are subject to revision without notice.


WAN - SV45N
 FLOORPLANS

Phone: 802-861-7600


Burlington, Vermont

WWW.SOUTHVILLAGE.COM



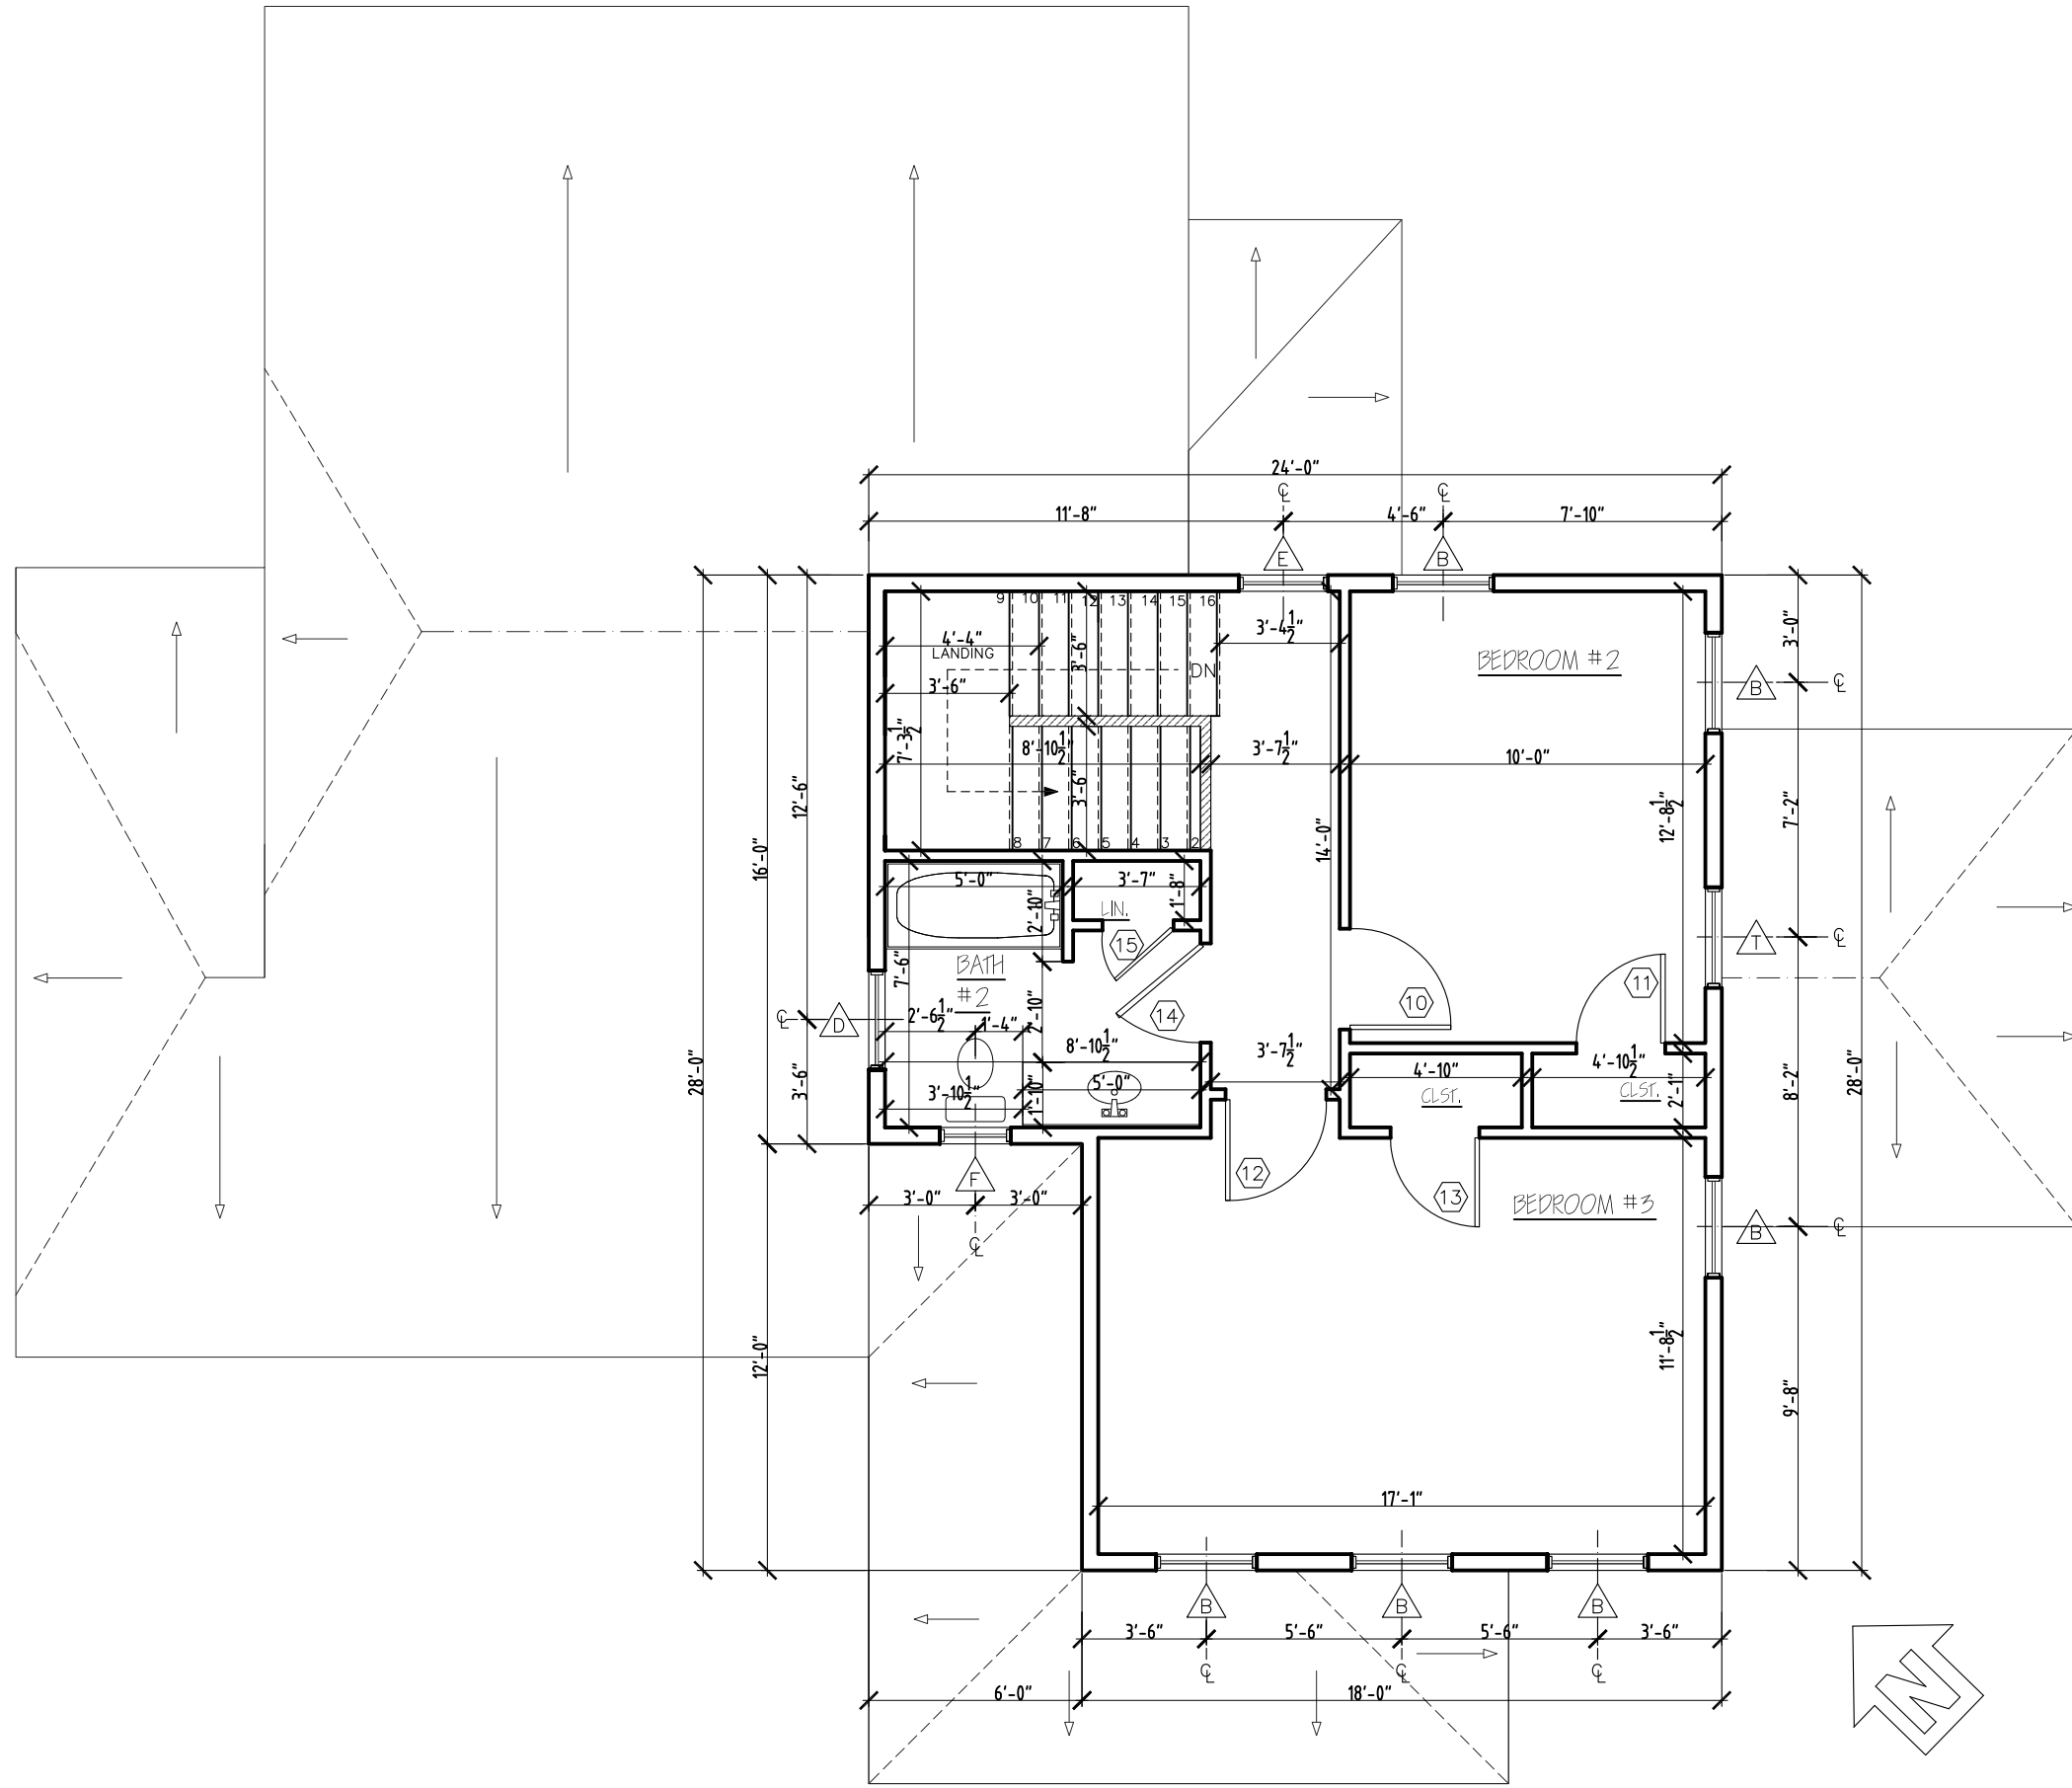

○ SECOND FLOOR
SCALE: 3/16" = 1'-0"

LEGEND:
 3'-4" HALF WALL



WAN - SV45N
FLOORPLANS

Phone: 802-861-7600
Burlington, Vermont

WWW.SOUTHVILLAGE.COM


Disclaimer: The floor plan shown is representative and not drawn to scale. Square footage calculations are approximate and do not include garages and porches. These plans are subject to revision without notice.

REV.	DATE
11/07/16	
12/01/16	
12/08/16	



SCALE: 3/16" = 1'-0"

DATE: 11/02/16

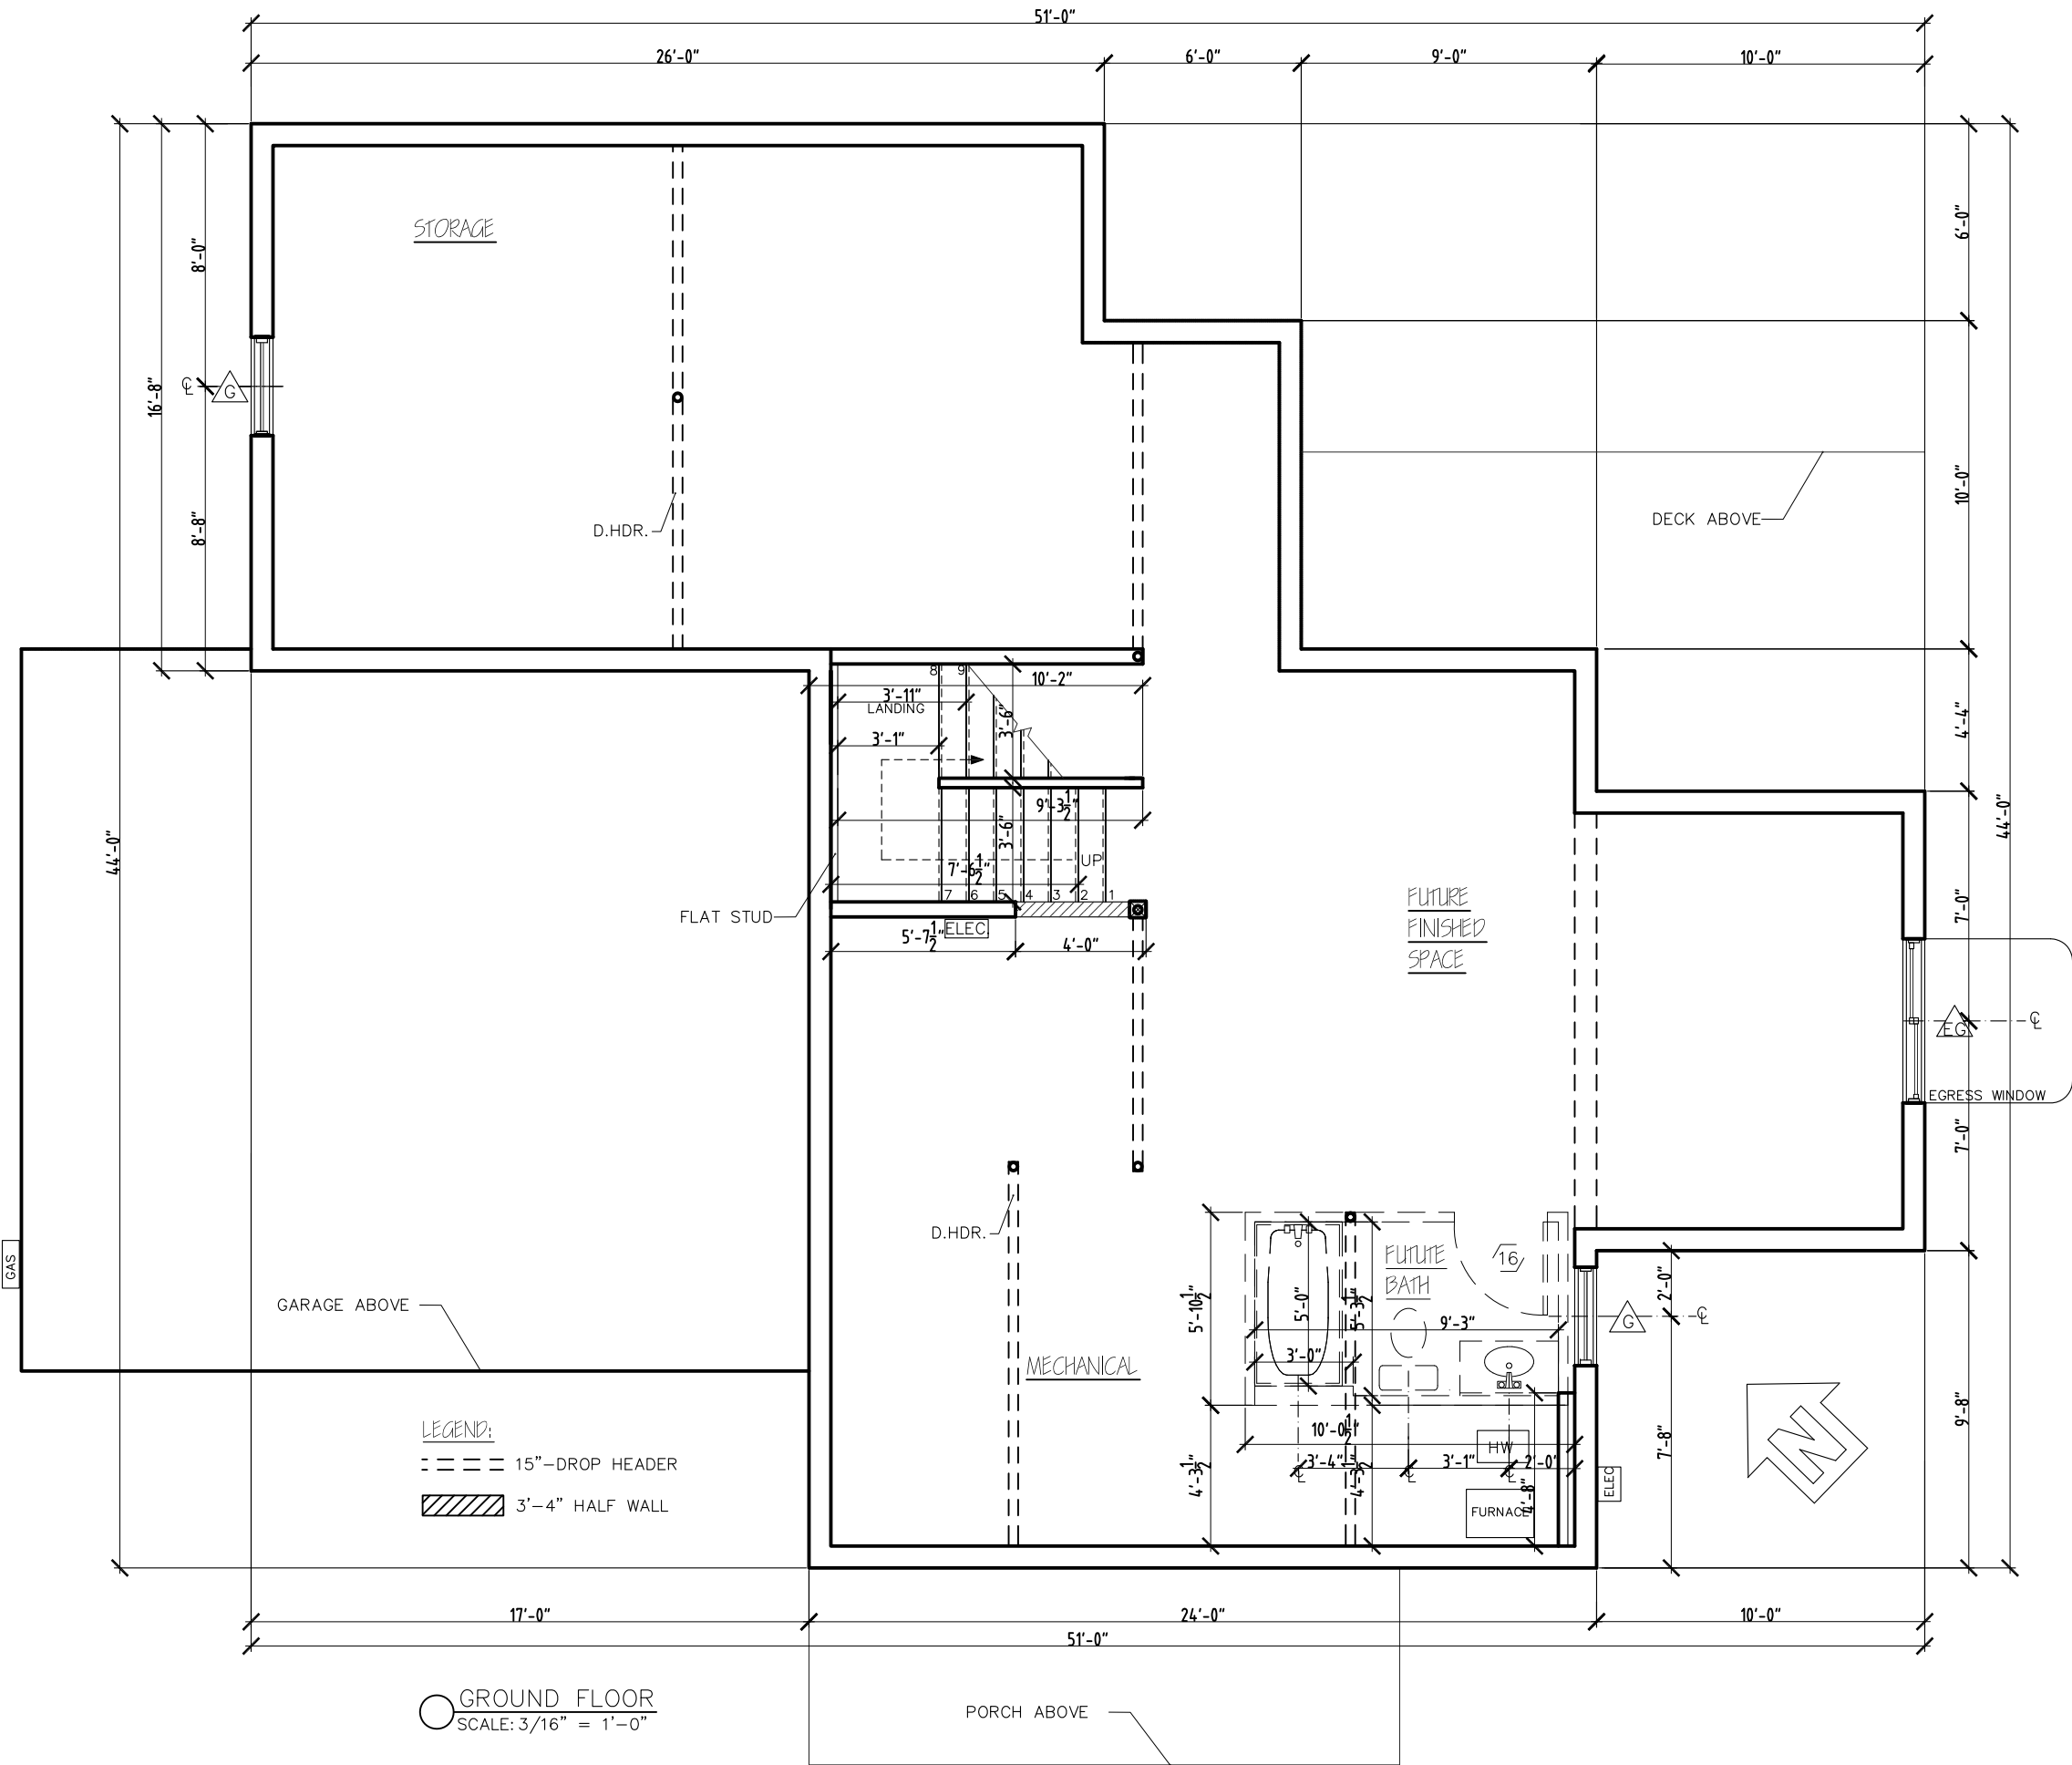

○ **GROUND FLOOR**
SCALE: 3/16" = 1'-0"



WAN - SV45N
FLOORPLANS

Phone: 802-861-7600

Burlington, Vermont

WWW.SOUTHVILLAGE.COM

Disclaimer: The floor plan shown is representative and not drawn to scale. Square footage calculations are approximate and do not include garages and porches. These plans are subject to revision without notice.

REV.
12/01/16



4049 WILLISTON RD., S. BURLINGTON VT 05403
DATE: 11/02/16

SCALE: 3/16" = 1'-0"




RIGHT ELEVATION
SCALE: 3/16" = 1'-0"

REV.	
11/02/16	
12/13/16	

Disclaimer: The floor plan shown is representative and not drawn to scale. Square footage calculations are approximate and do not include garages and porches. These plans are subject to revision without notice.

WAN - SV45N
ELEVATIONS
Burlington, Vermont

Phone: 802-861-7600
WWW.SOUTHVILLAGE.COM

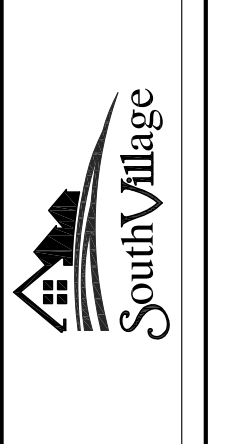

REV. 11/02/16


Disclaimer: The floor plan shown is representative and not drawn to scale. Square footage calculations are approximate and do not include garages and porches. These plans are subject to revision without notice.

WWW.SOUTHVILLAGE.COM


WAN - SV45N
 ELEVATIONS

Burlington, Vermont

Phone: 802-861-7600

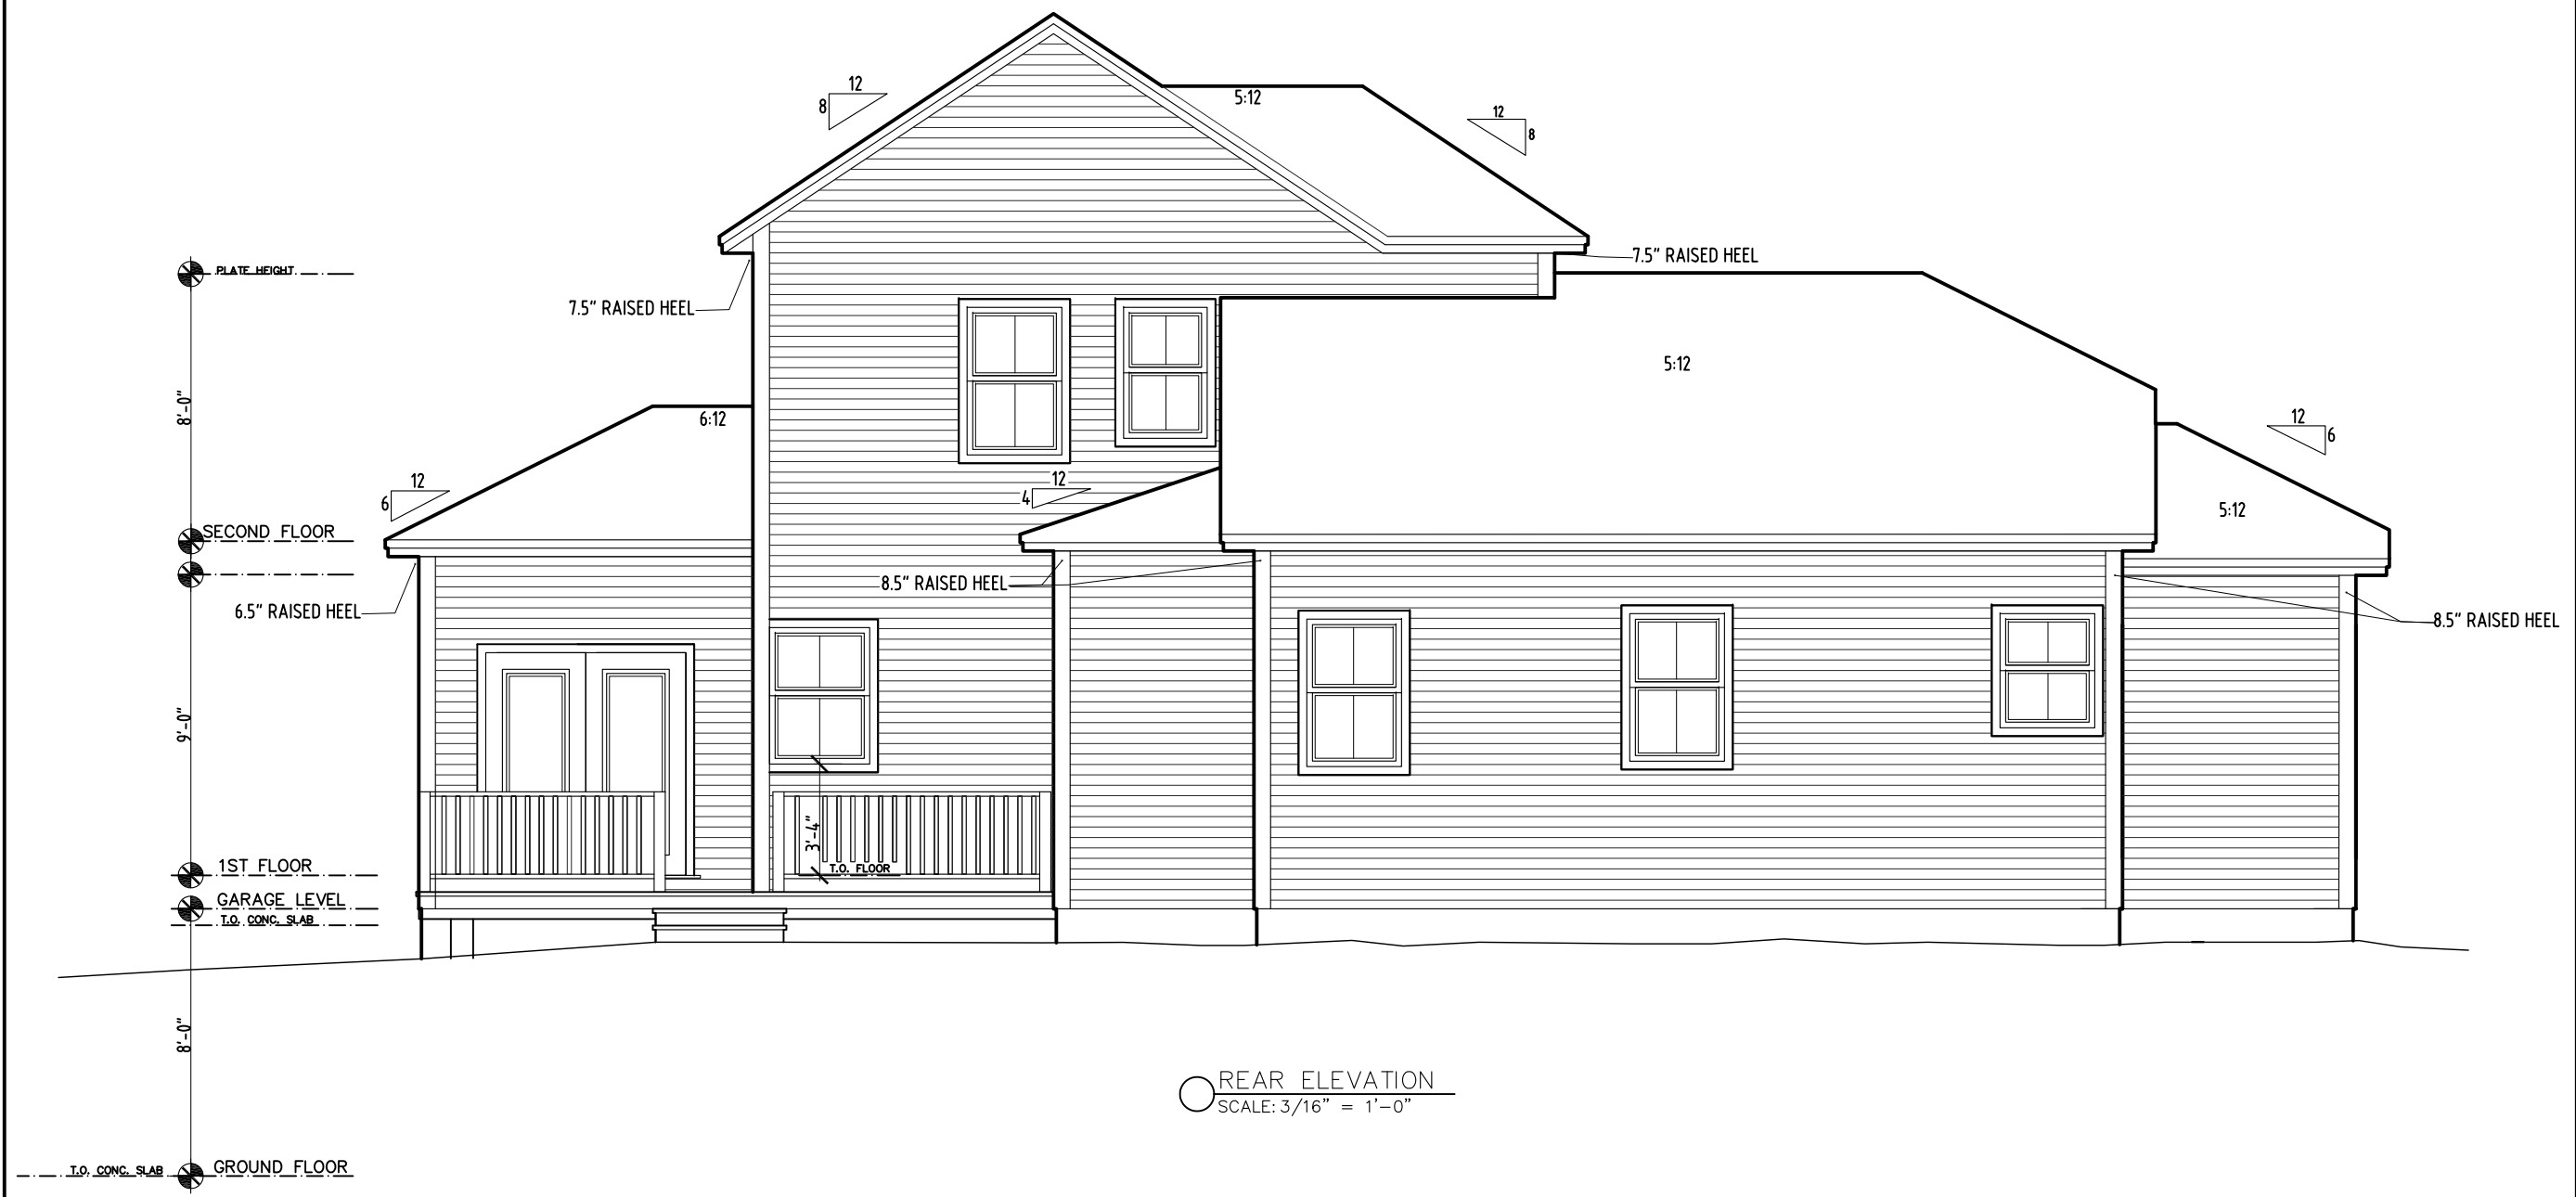

REAR ELEVATION
 SCALE: 3/16" = 1'-0"

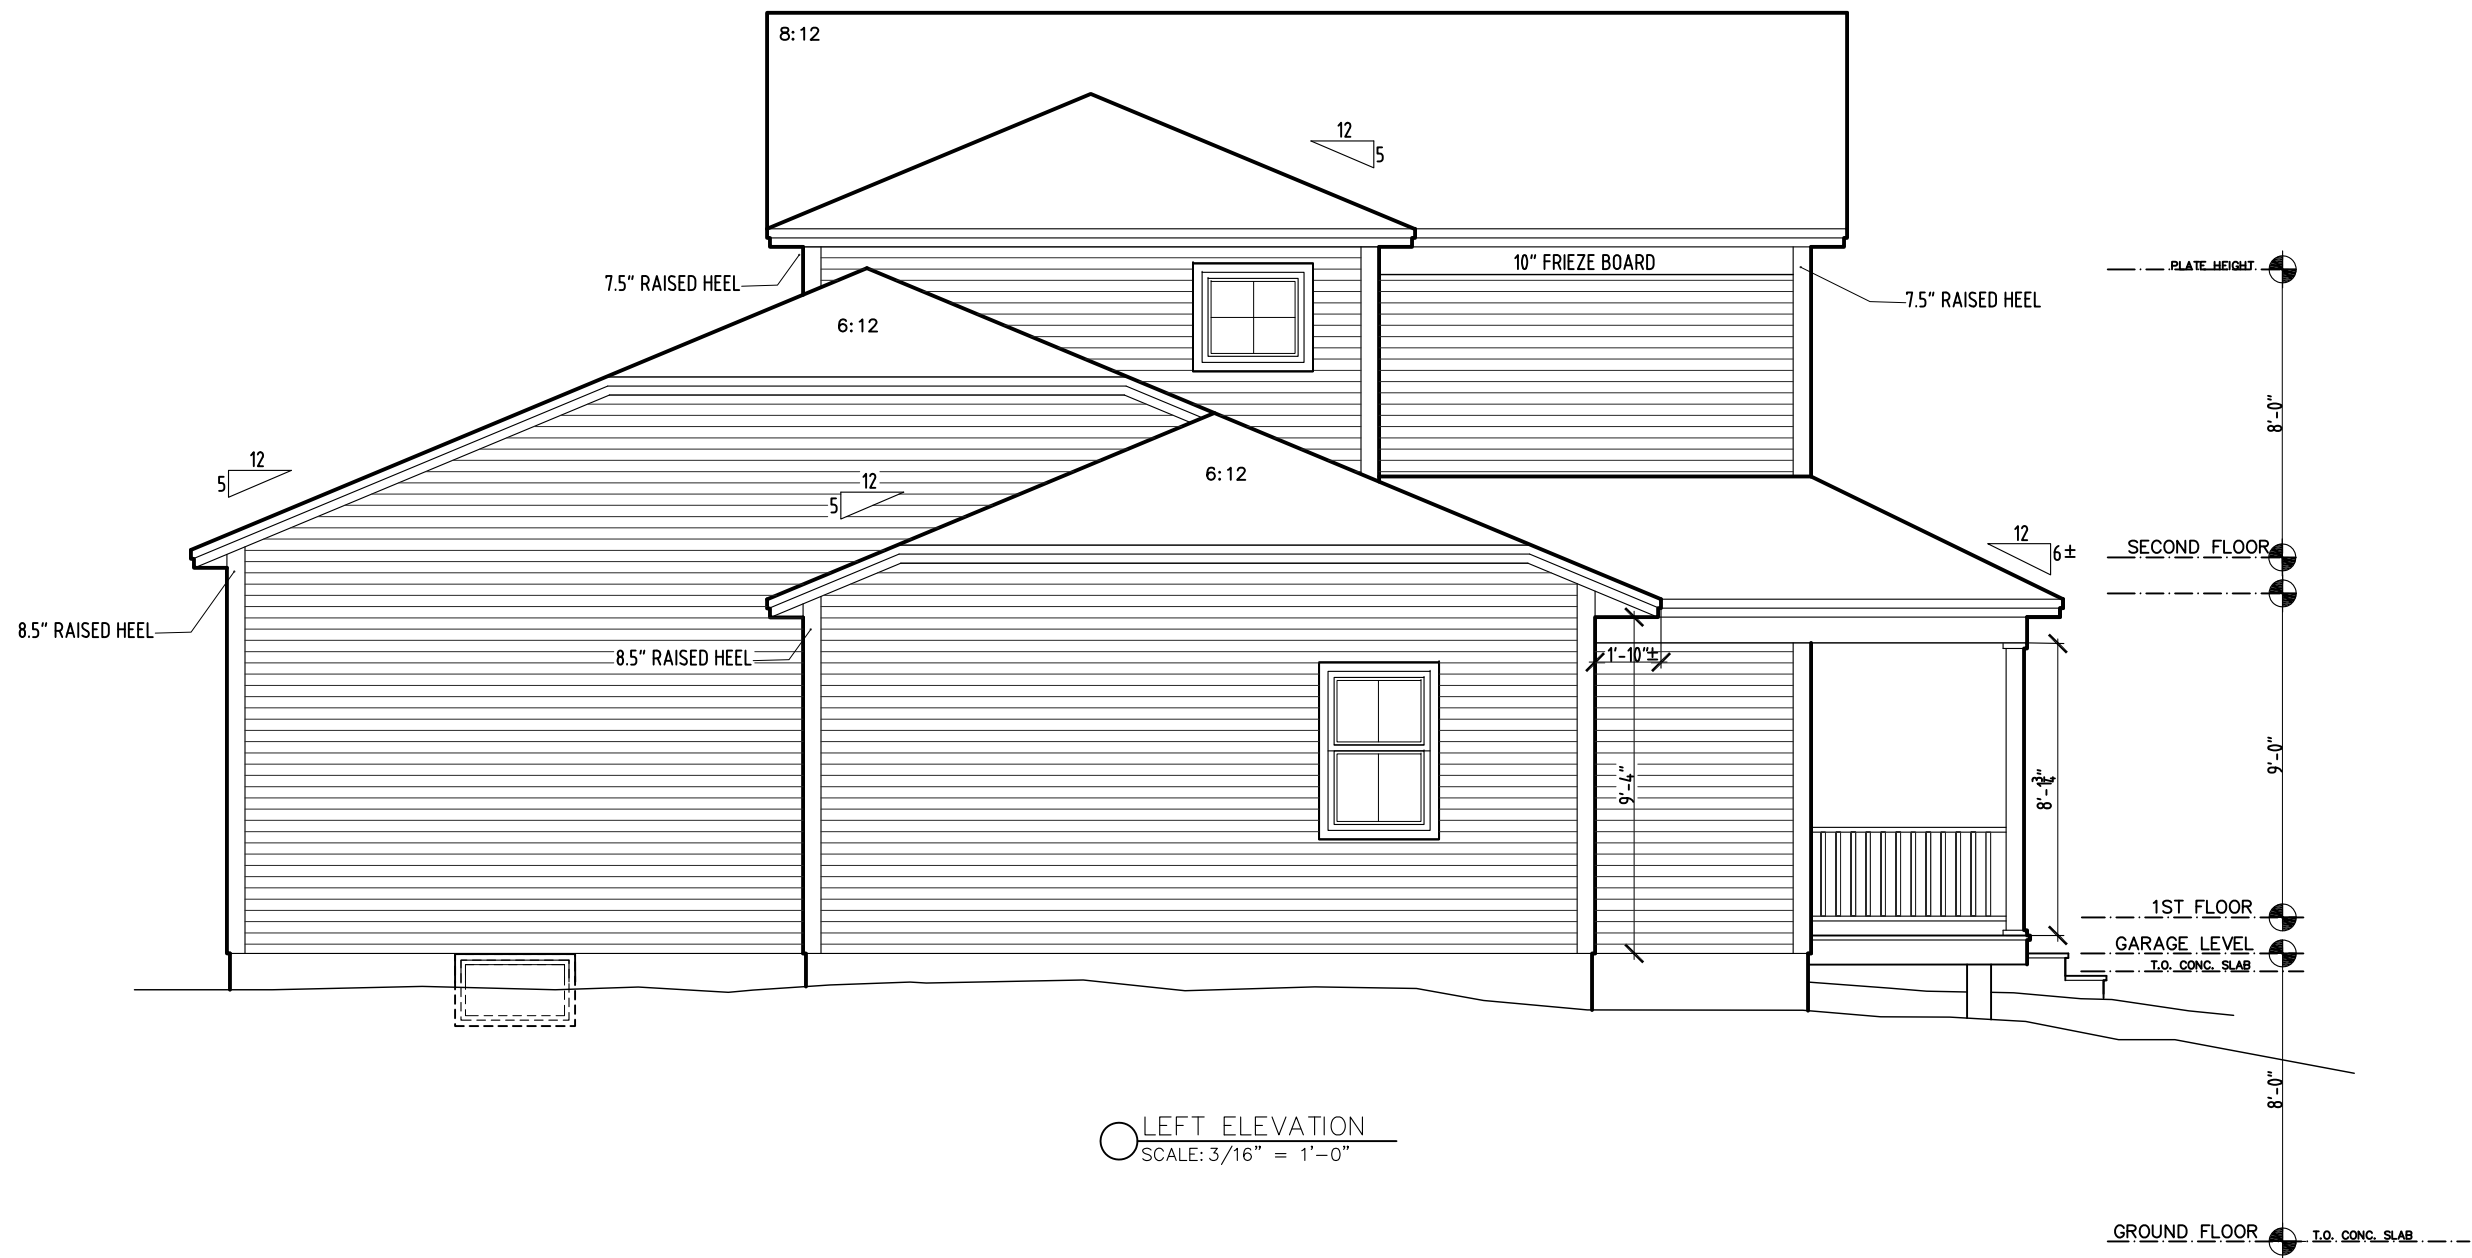

LEFT ELEVATION
SCALE: 3/16" = 1'-0"

11/02/16
12/13/16

Disclaimer: The floor plan shown is representative and not drawn to scale. Square footage calculations are approximate and do not include garages and porches. These plans are subject to revision without notice.


WWW.SOUTHVILLAGE.COM

WAN - SV45N
ELEVATIONS

Burlington, Vermont

Phone: 802-861-7600



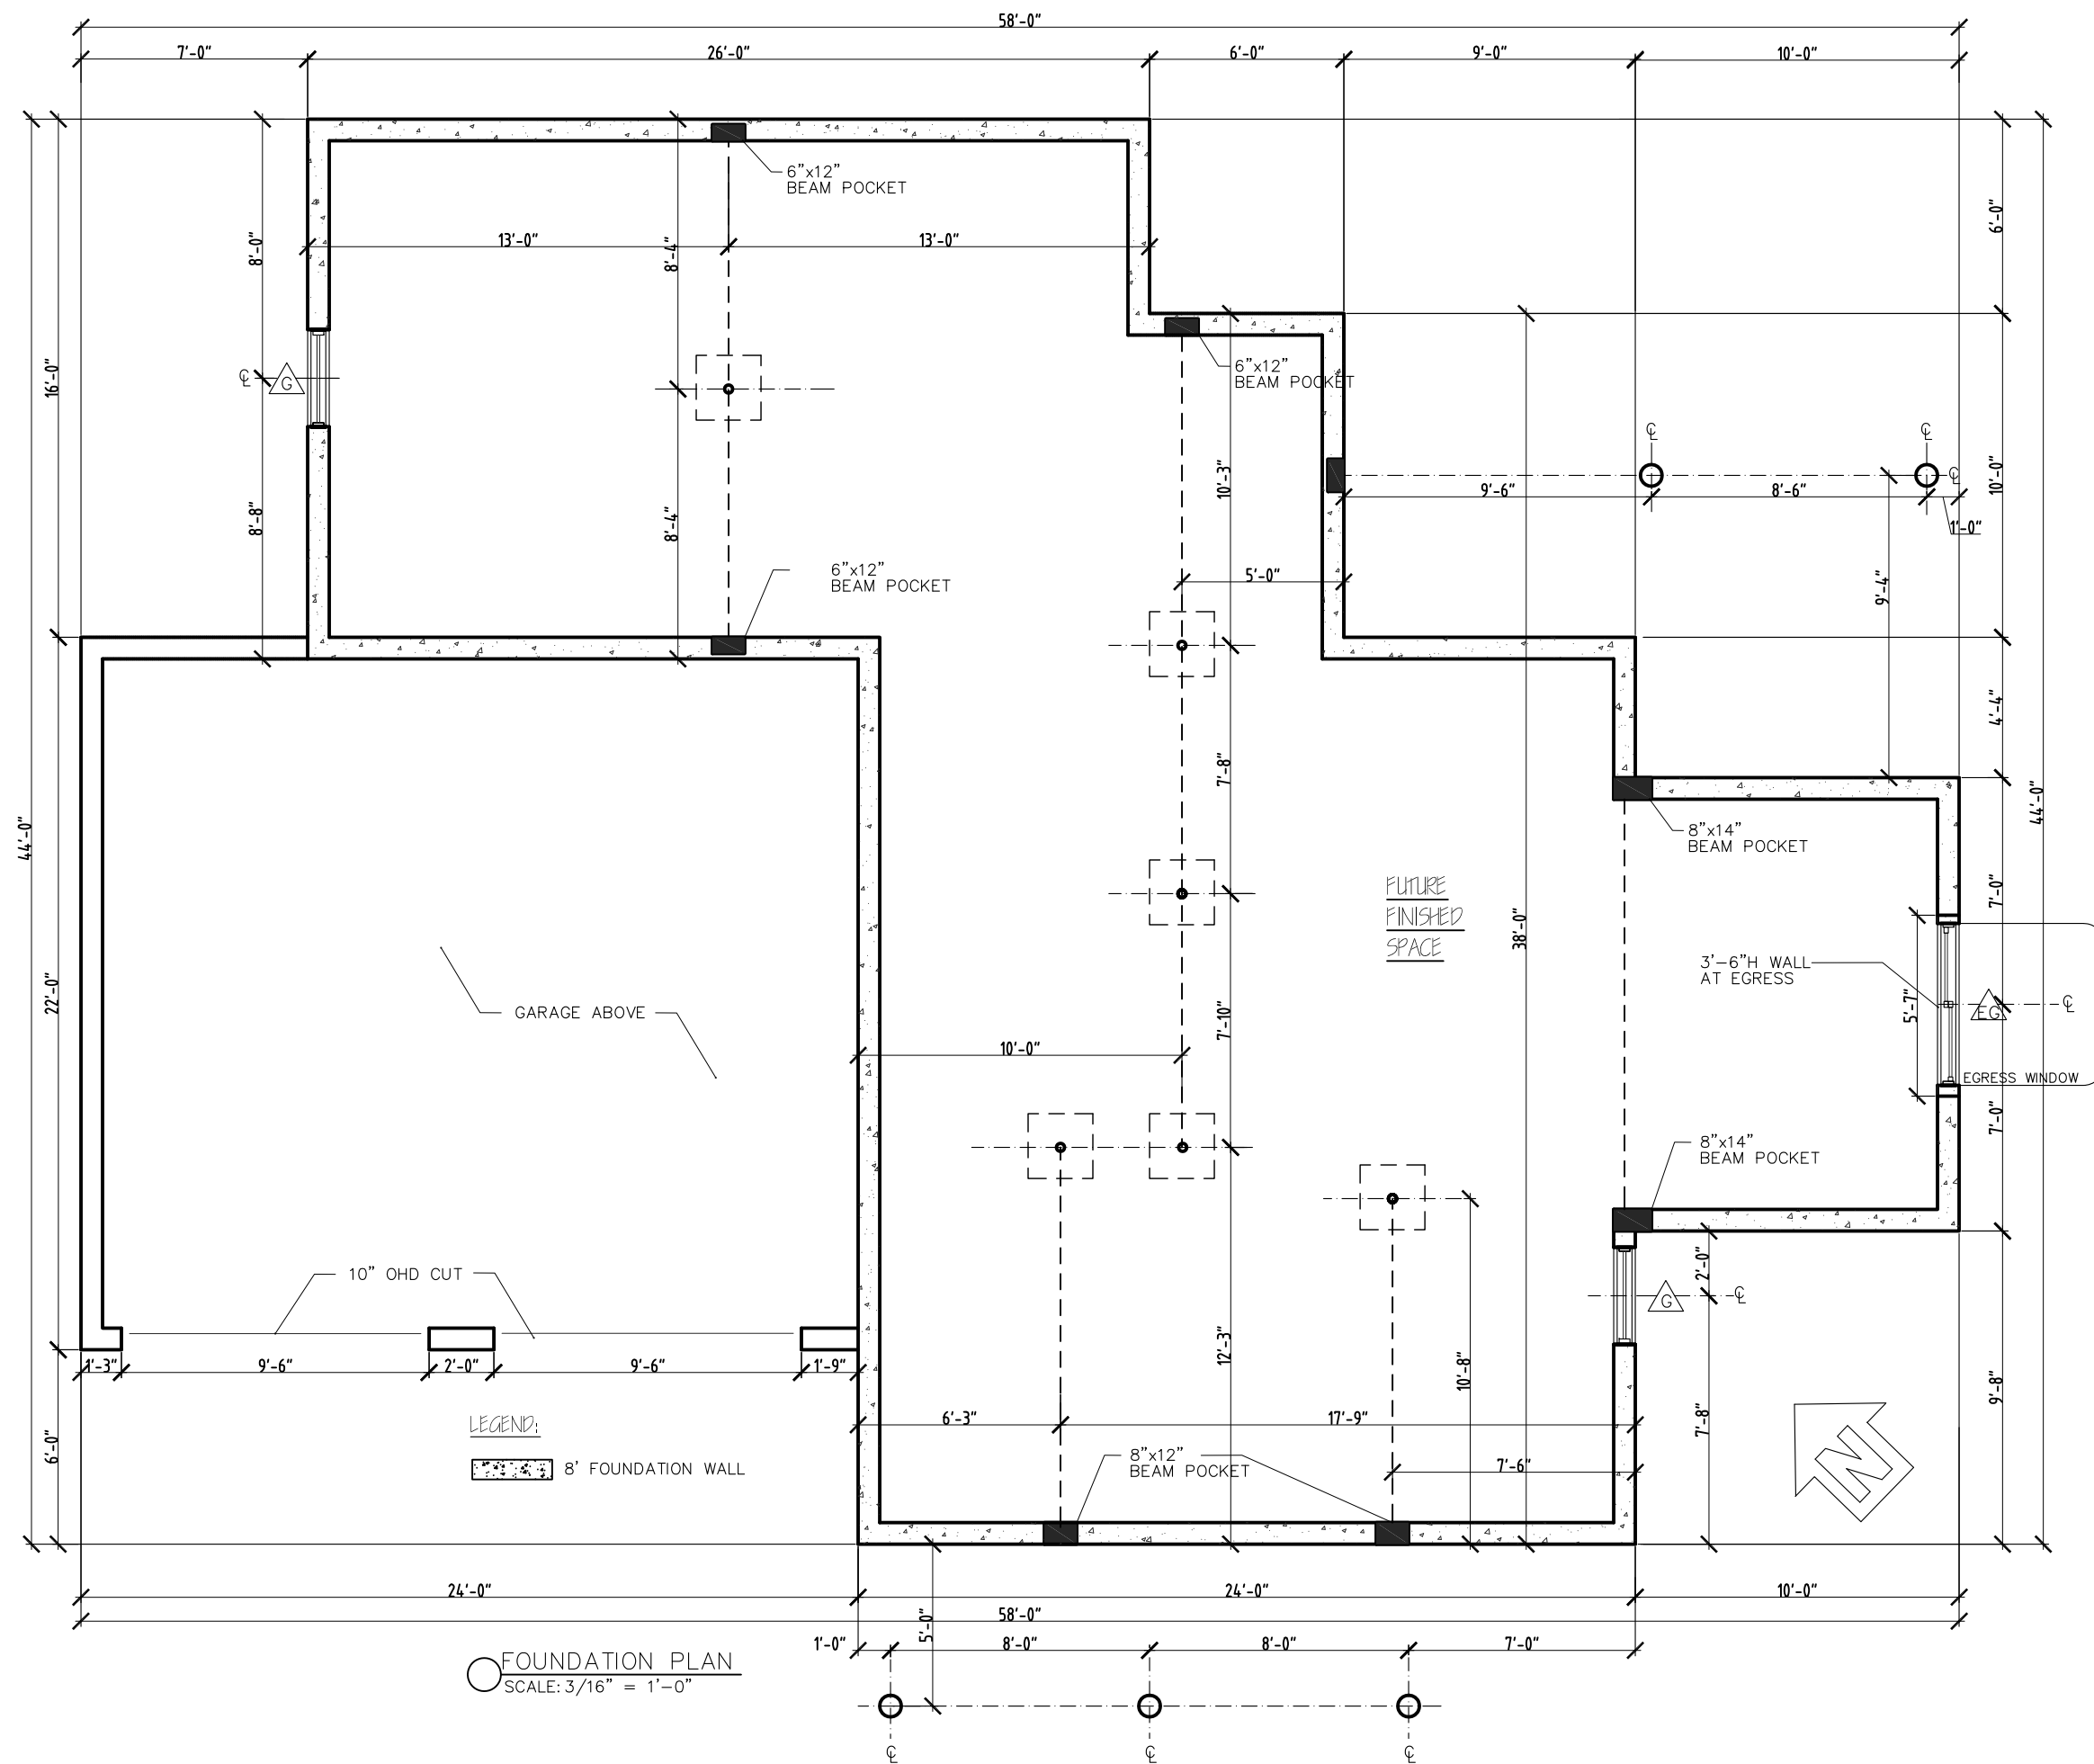

FOUNDATION PLAN
SCALE: 3/16" = 1'-0"



REV. 12/01/16

Disclaimer: The floor plan shown is representative and not drawn to scale. Square footage calculations are approximate and do not include garages and porches. These plans are subject to revision without notice.

WWW.SOUTHVILLAGE.COM

WAN - SV45N
FLOORPLANS

Burlington, Vermont

Phone: 802-861-7600

