


45-1/
45-L

45-2/
45-M

45-3/
45-R

SV45-12
 1/8" = 1'-0" Floor Plan
 3/32" = 1'-0" Elevation
 12/10/14

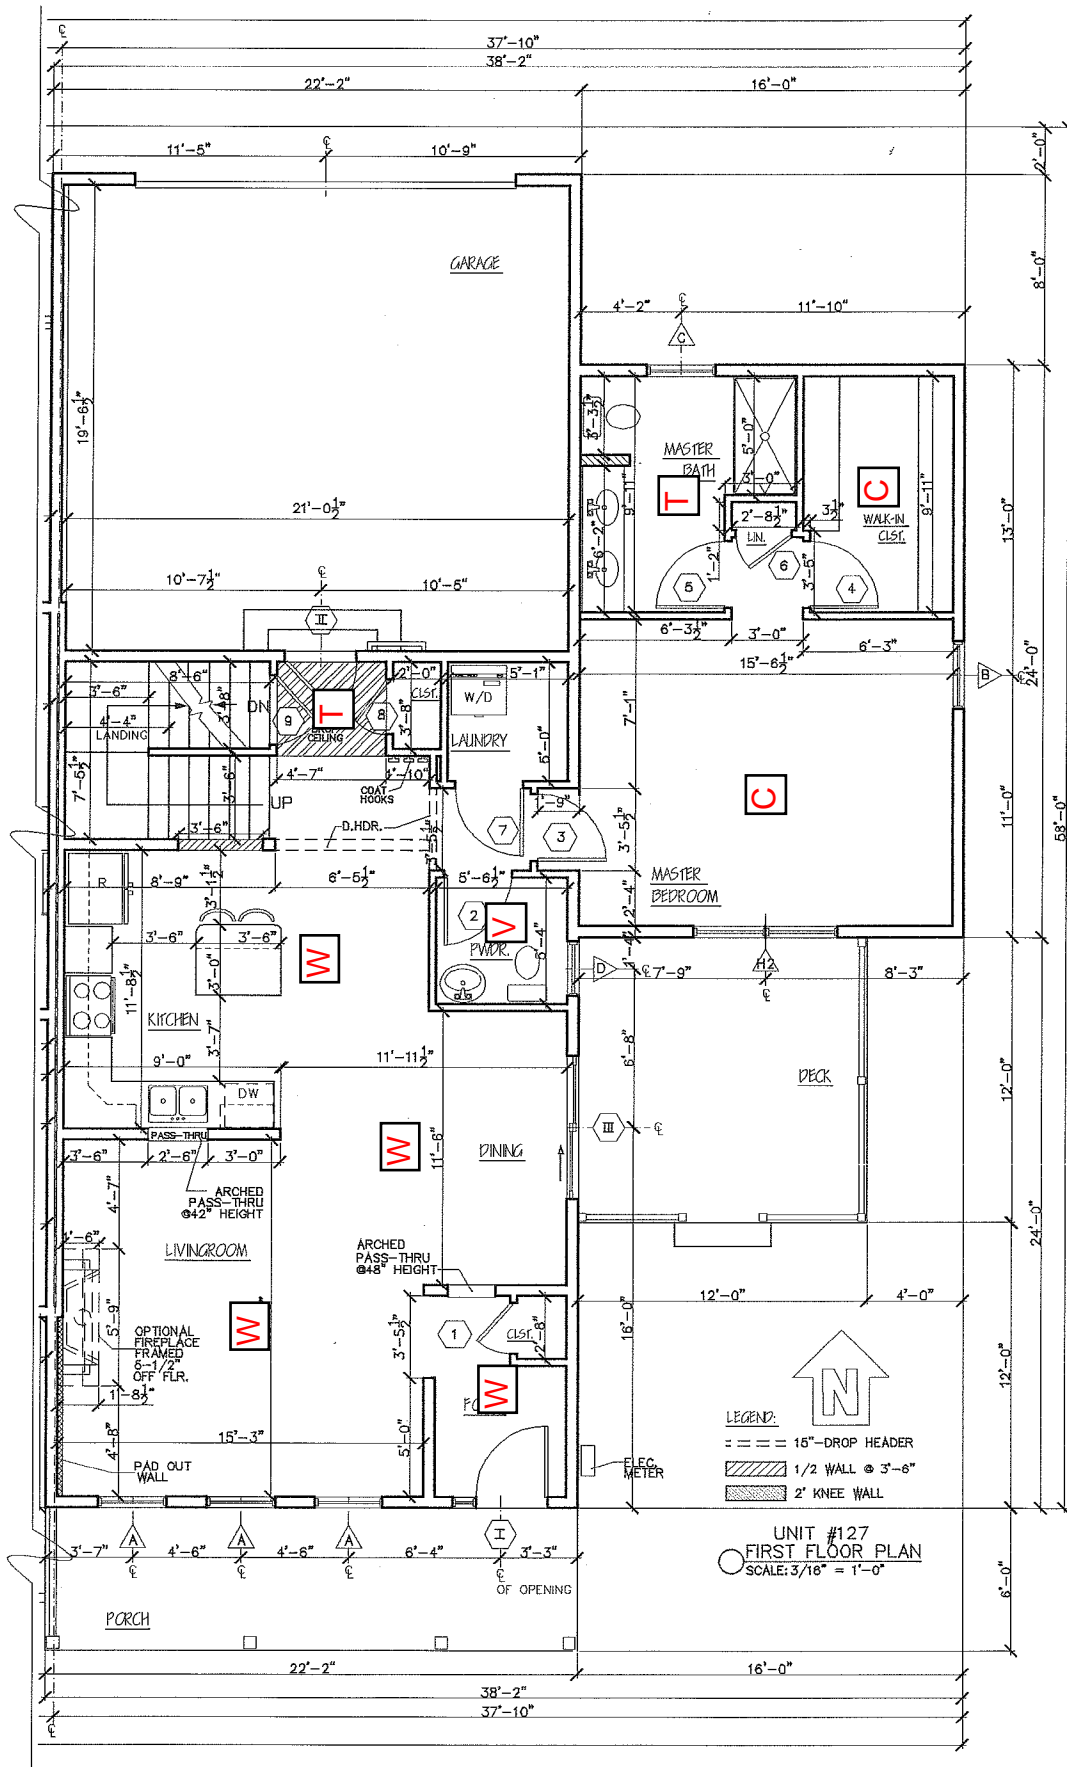

#127-RIGHT UNIT SV #45
FLOOR PLANS

Phone: 802-861-7600


Burlington, Vermont

Disclaimer: The floor plan shown is representative and not drawn to scale. Square footage calculations are approximate and do not include garages and porches. These plans are subject to revision without notice.

WWW.SOUTHVILLAGE.COM

| REV. | DESCRIPTION |
|------|-------------|
| | |
| | |
| | |
| | |



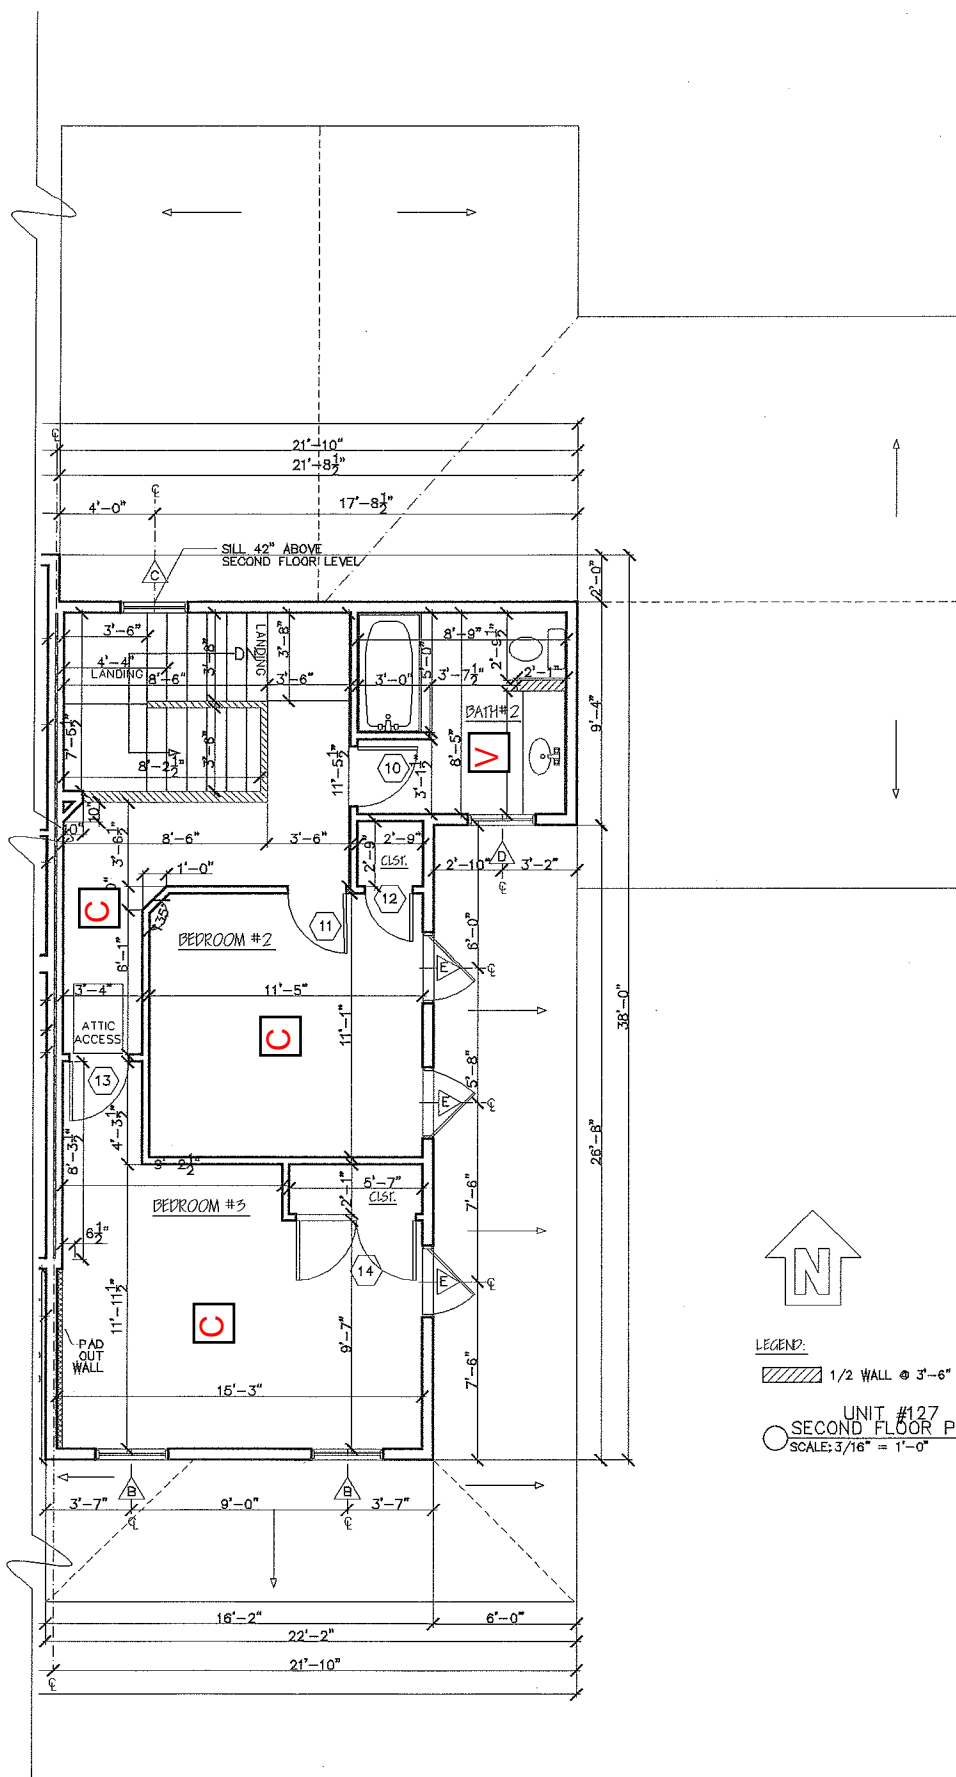

LEGEND:

1/2 WALL @ 3'-6"

UNIT #127
SECOND FLOOR PLAN
SCALE: 3/16" = 1'-0"



#127-RIGHT UNIT SV #45
FLOOR PLANS

Phone: 802-861-7600


Burlington, Vermont

Disclaimer: The floor plan shows representative and not drawn to scale. Square footage calculations are approximate and do not include garages and porches. These plans are subject to revision without notice.

WWW.SOUTHVILLAGE.COM

| REV | DESCRIPTION |
|-----|-------------|
| | |
| | |
| | |
| | |



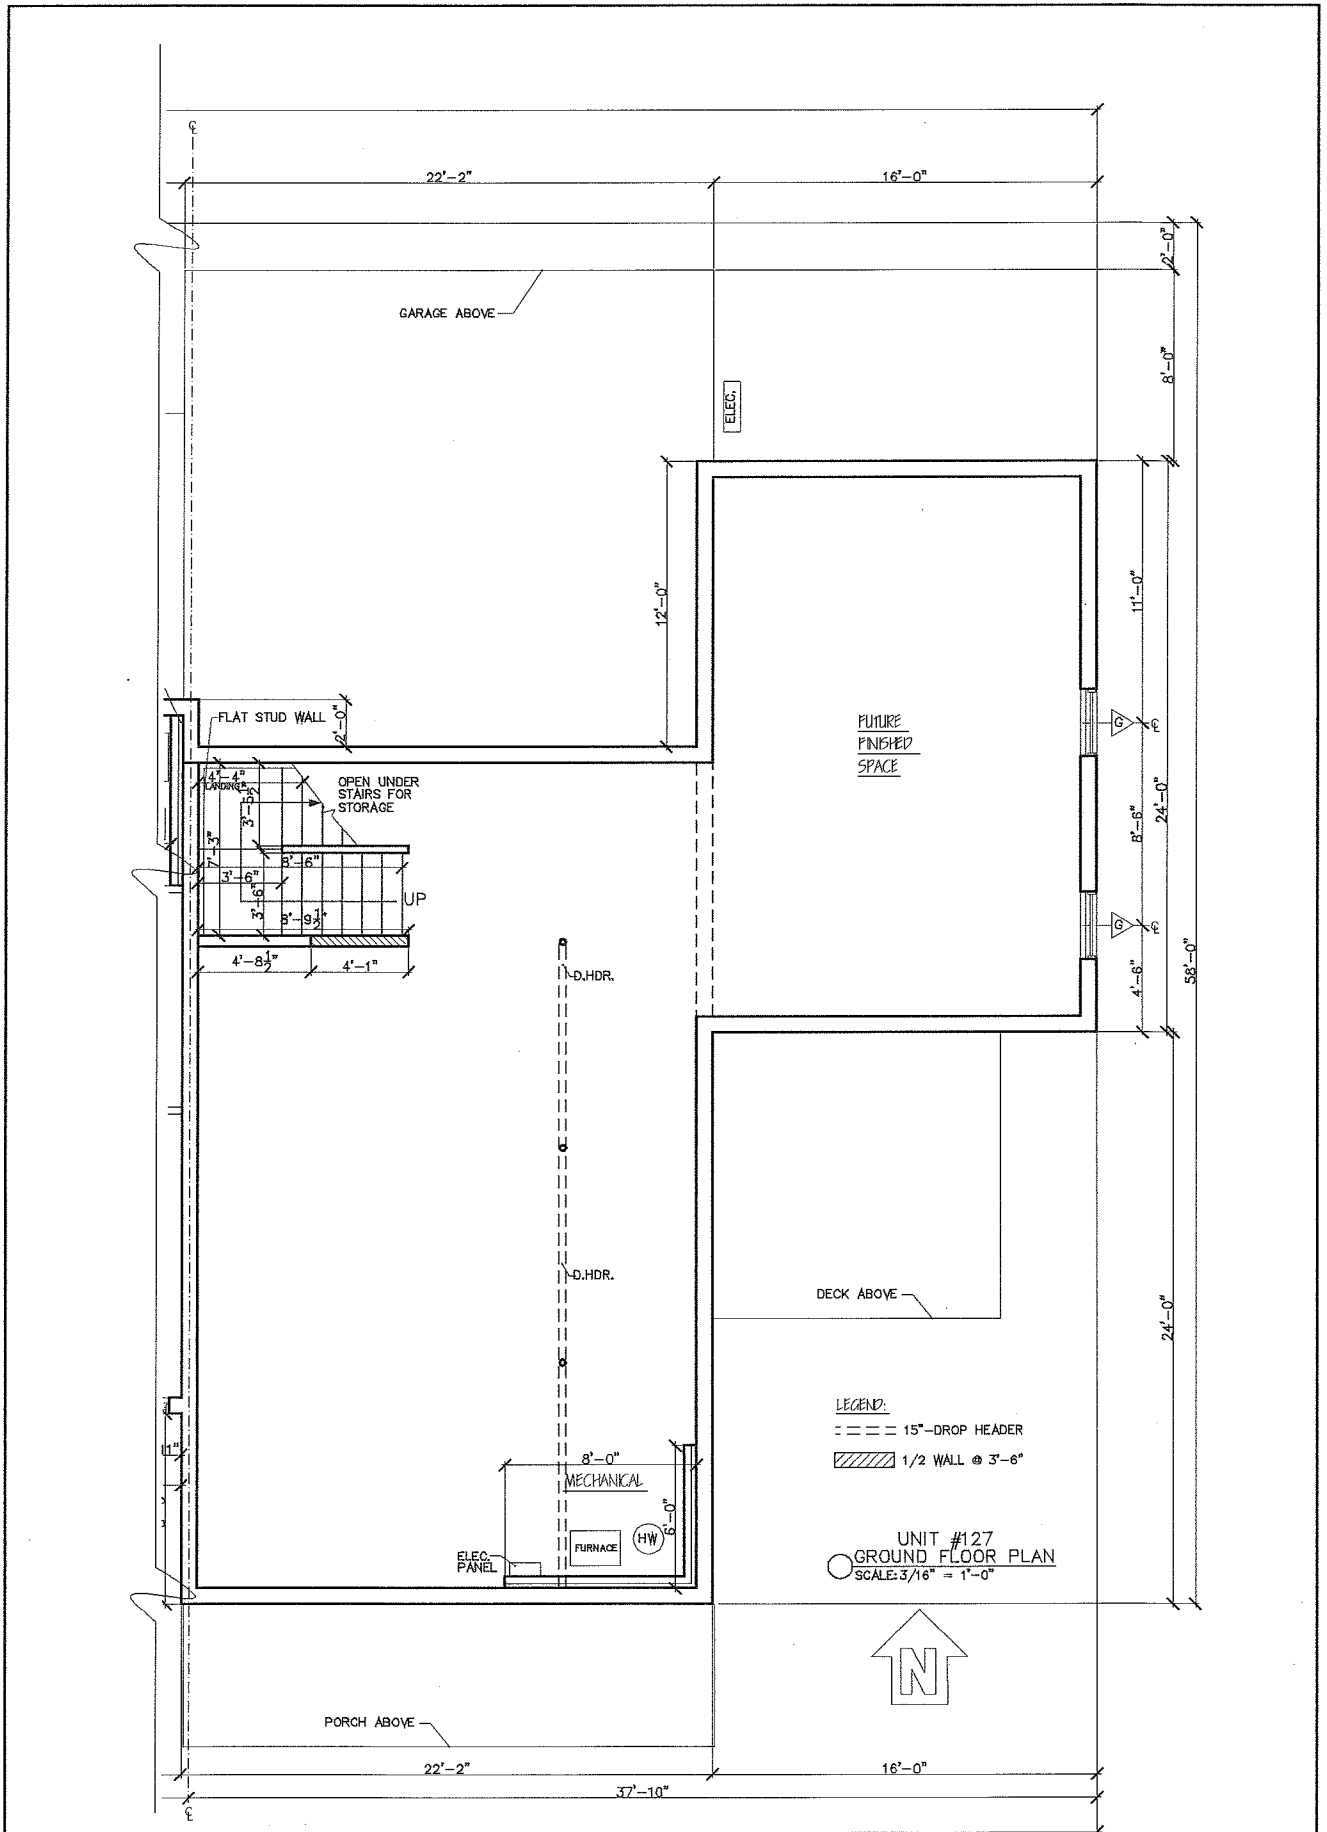

#127-RIGHT UNIT SV #45
FLOOR PLANS

Phone: 802-861-7600


Burlington, Vermont


Disclaimer: The floor plan shown is representative and not drawn to scale. Square footage calculations are approximate and do not include garages and porches. These plans are subject to revision without notice.

WWW.SOUTHVILLAGE.COM

| REV |
|-----|
| |
| |
| |
| |
| |



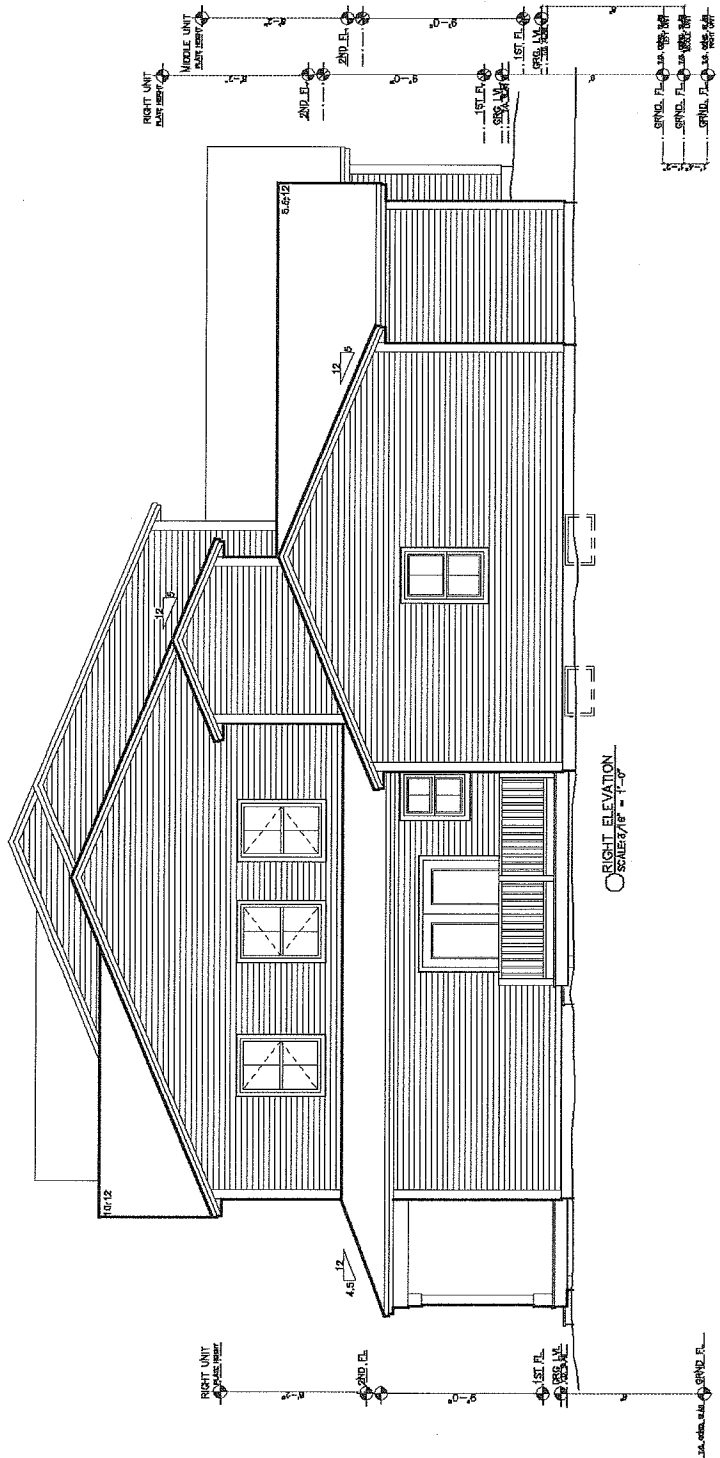

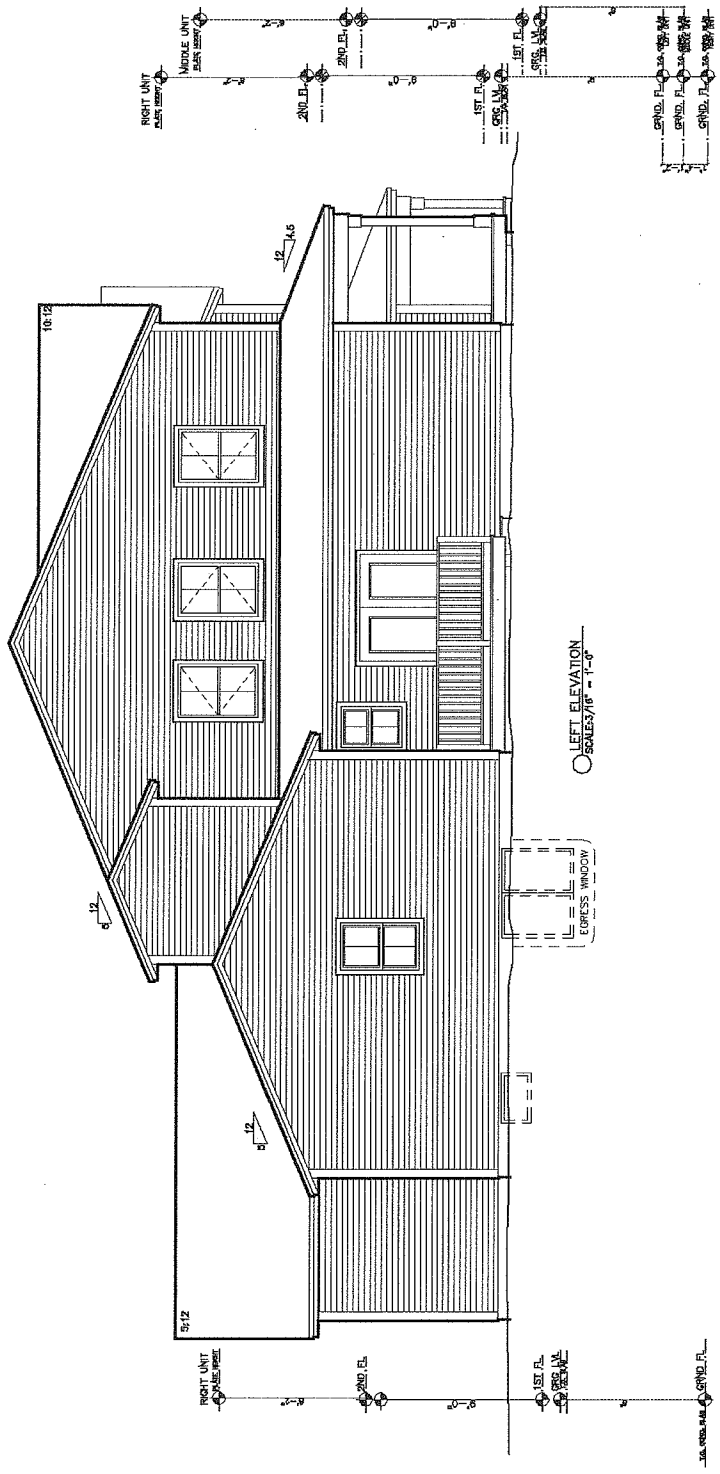



LEFT ELEVATION
SCALE: 1/8" = 1'-0"

EXPRESS WINDOW

RIGHT UNIT
MIDDLE UNIT
LEFT UNIT

RIGHT UNIT
MIDDLE UNIT
LEFT UNIT

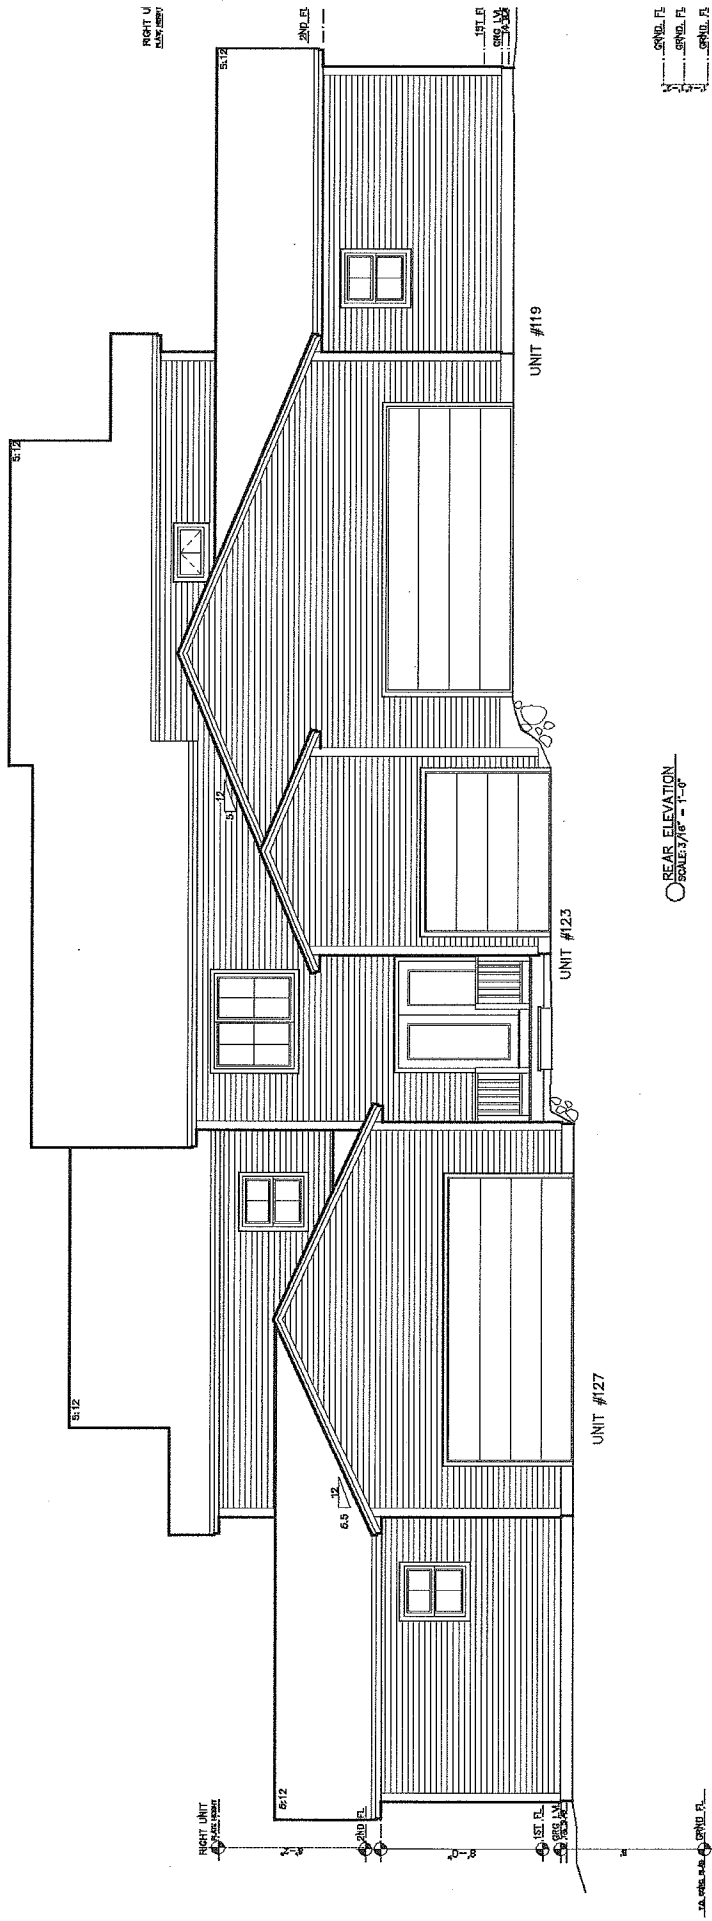

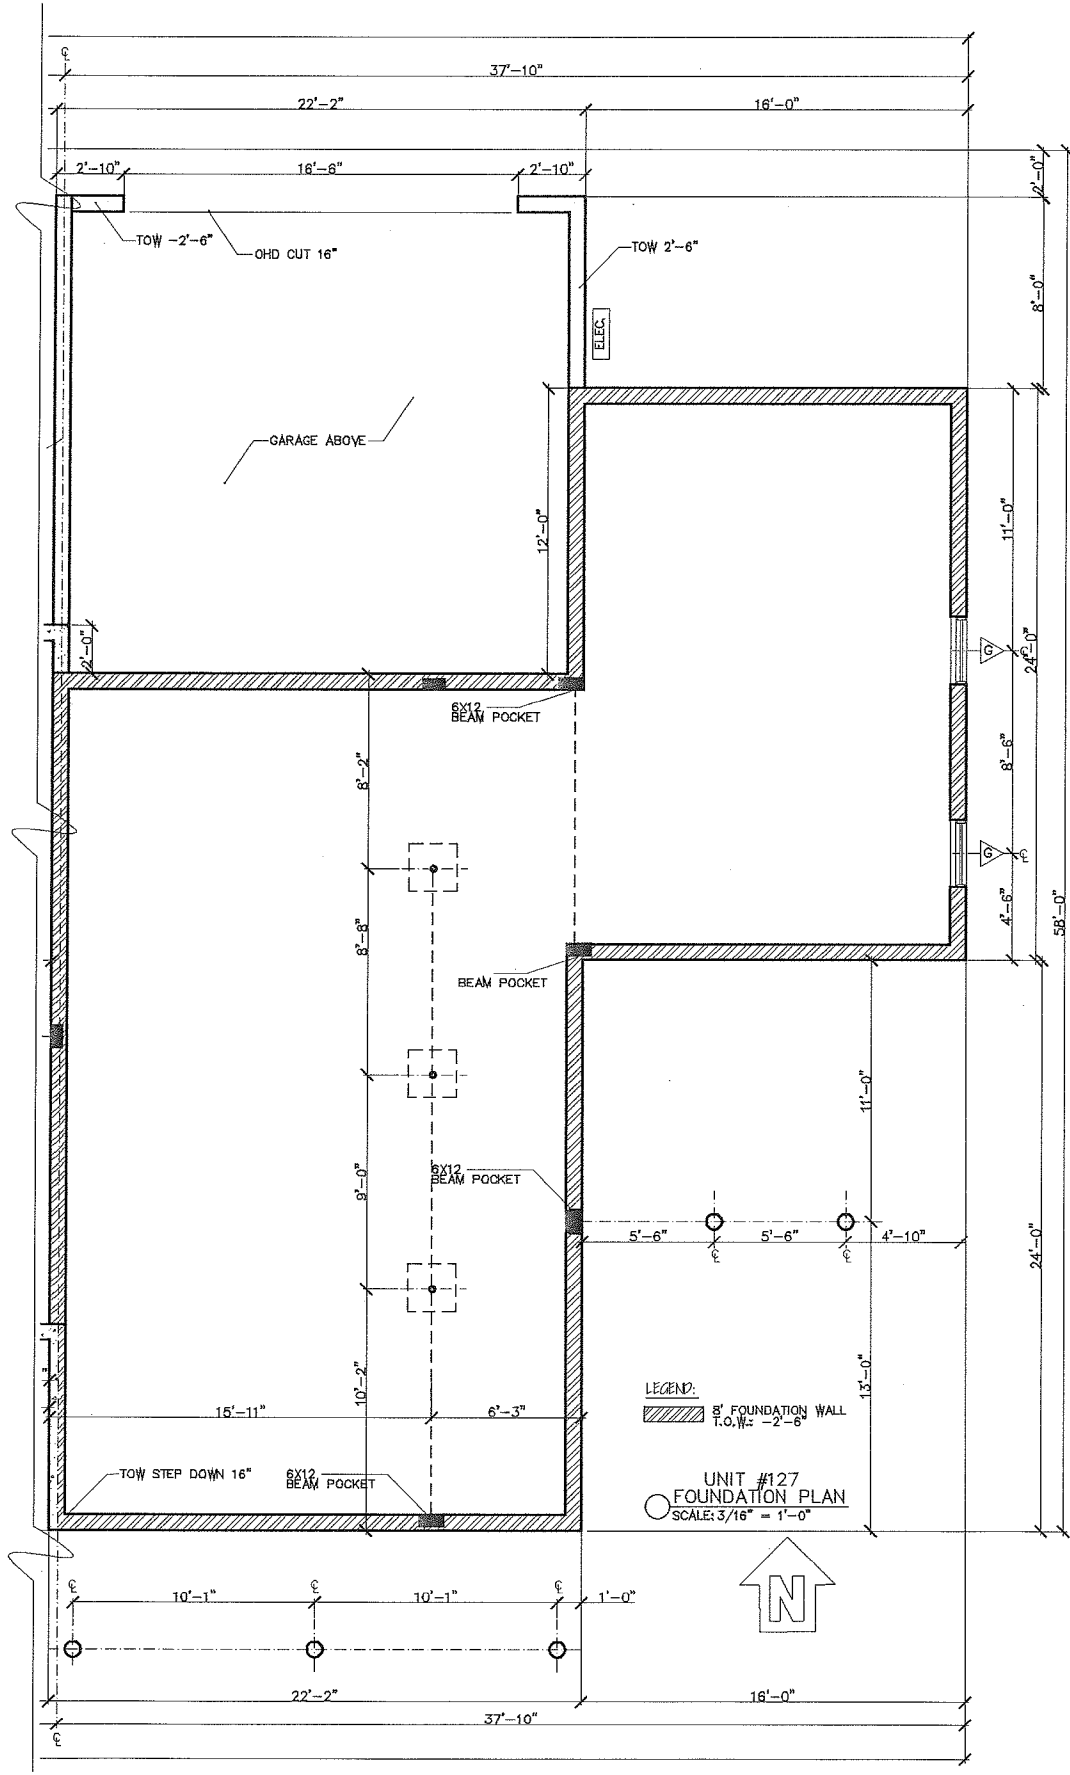

#127-RIGHT UNIT SV #45
 FLOOR PLANS

Phone: 802-861-7600

Burlington, Vermont

Disclaimer: The floor plan shown is representative and not drawn to scale. Square footage calculations are approximate and do not include garages and porches. These plans are subject to revision without notice.

WWW.SOUTHVILLAGE.COM

| REV. | DESCRIPTION |
|------|-------------|
| | |
| | |
| | |
| | |

