

○ FRONT ELEVATION
SCALE: 3/16" = 1'-0"

SV46N
3/16" = 1'-0"
10/11/17

REV.
12/20/16
12/23/16

Disclaimer: The floor plan shown is representative and not drawn to scale. Square footage calculations are approximate and do not include garages and porches. These plans are subject to revision without notice.

WWW.SOUTHVILLAGE.COM


JASTREMSKI - SV46N

ELEVATIONS

Burlington, Vermont

Phone: 802-861-7600



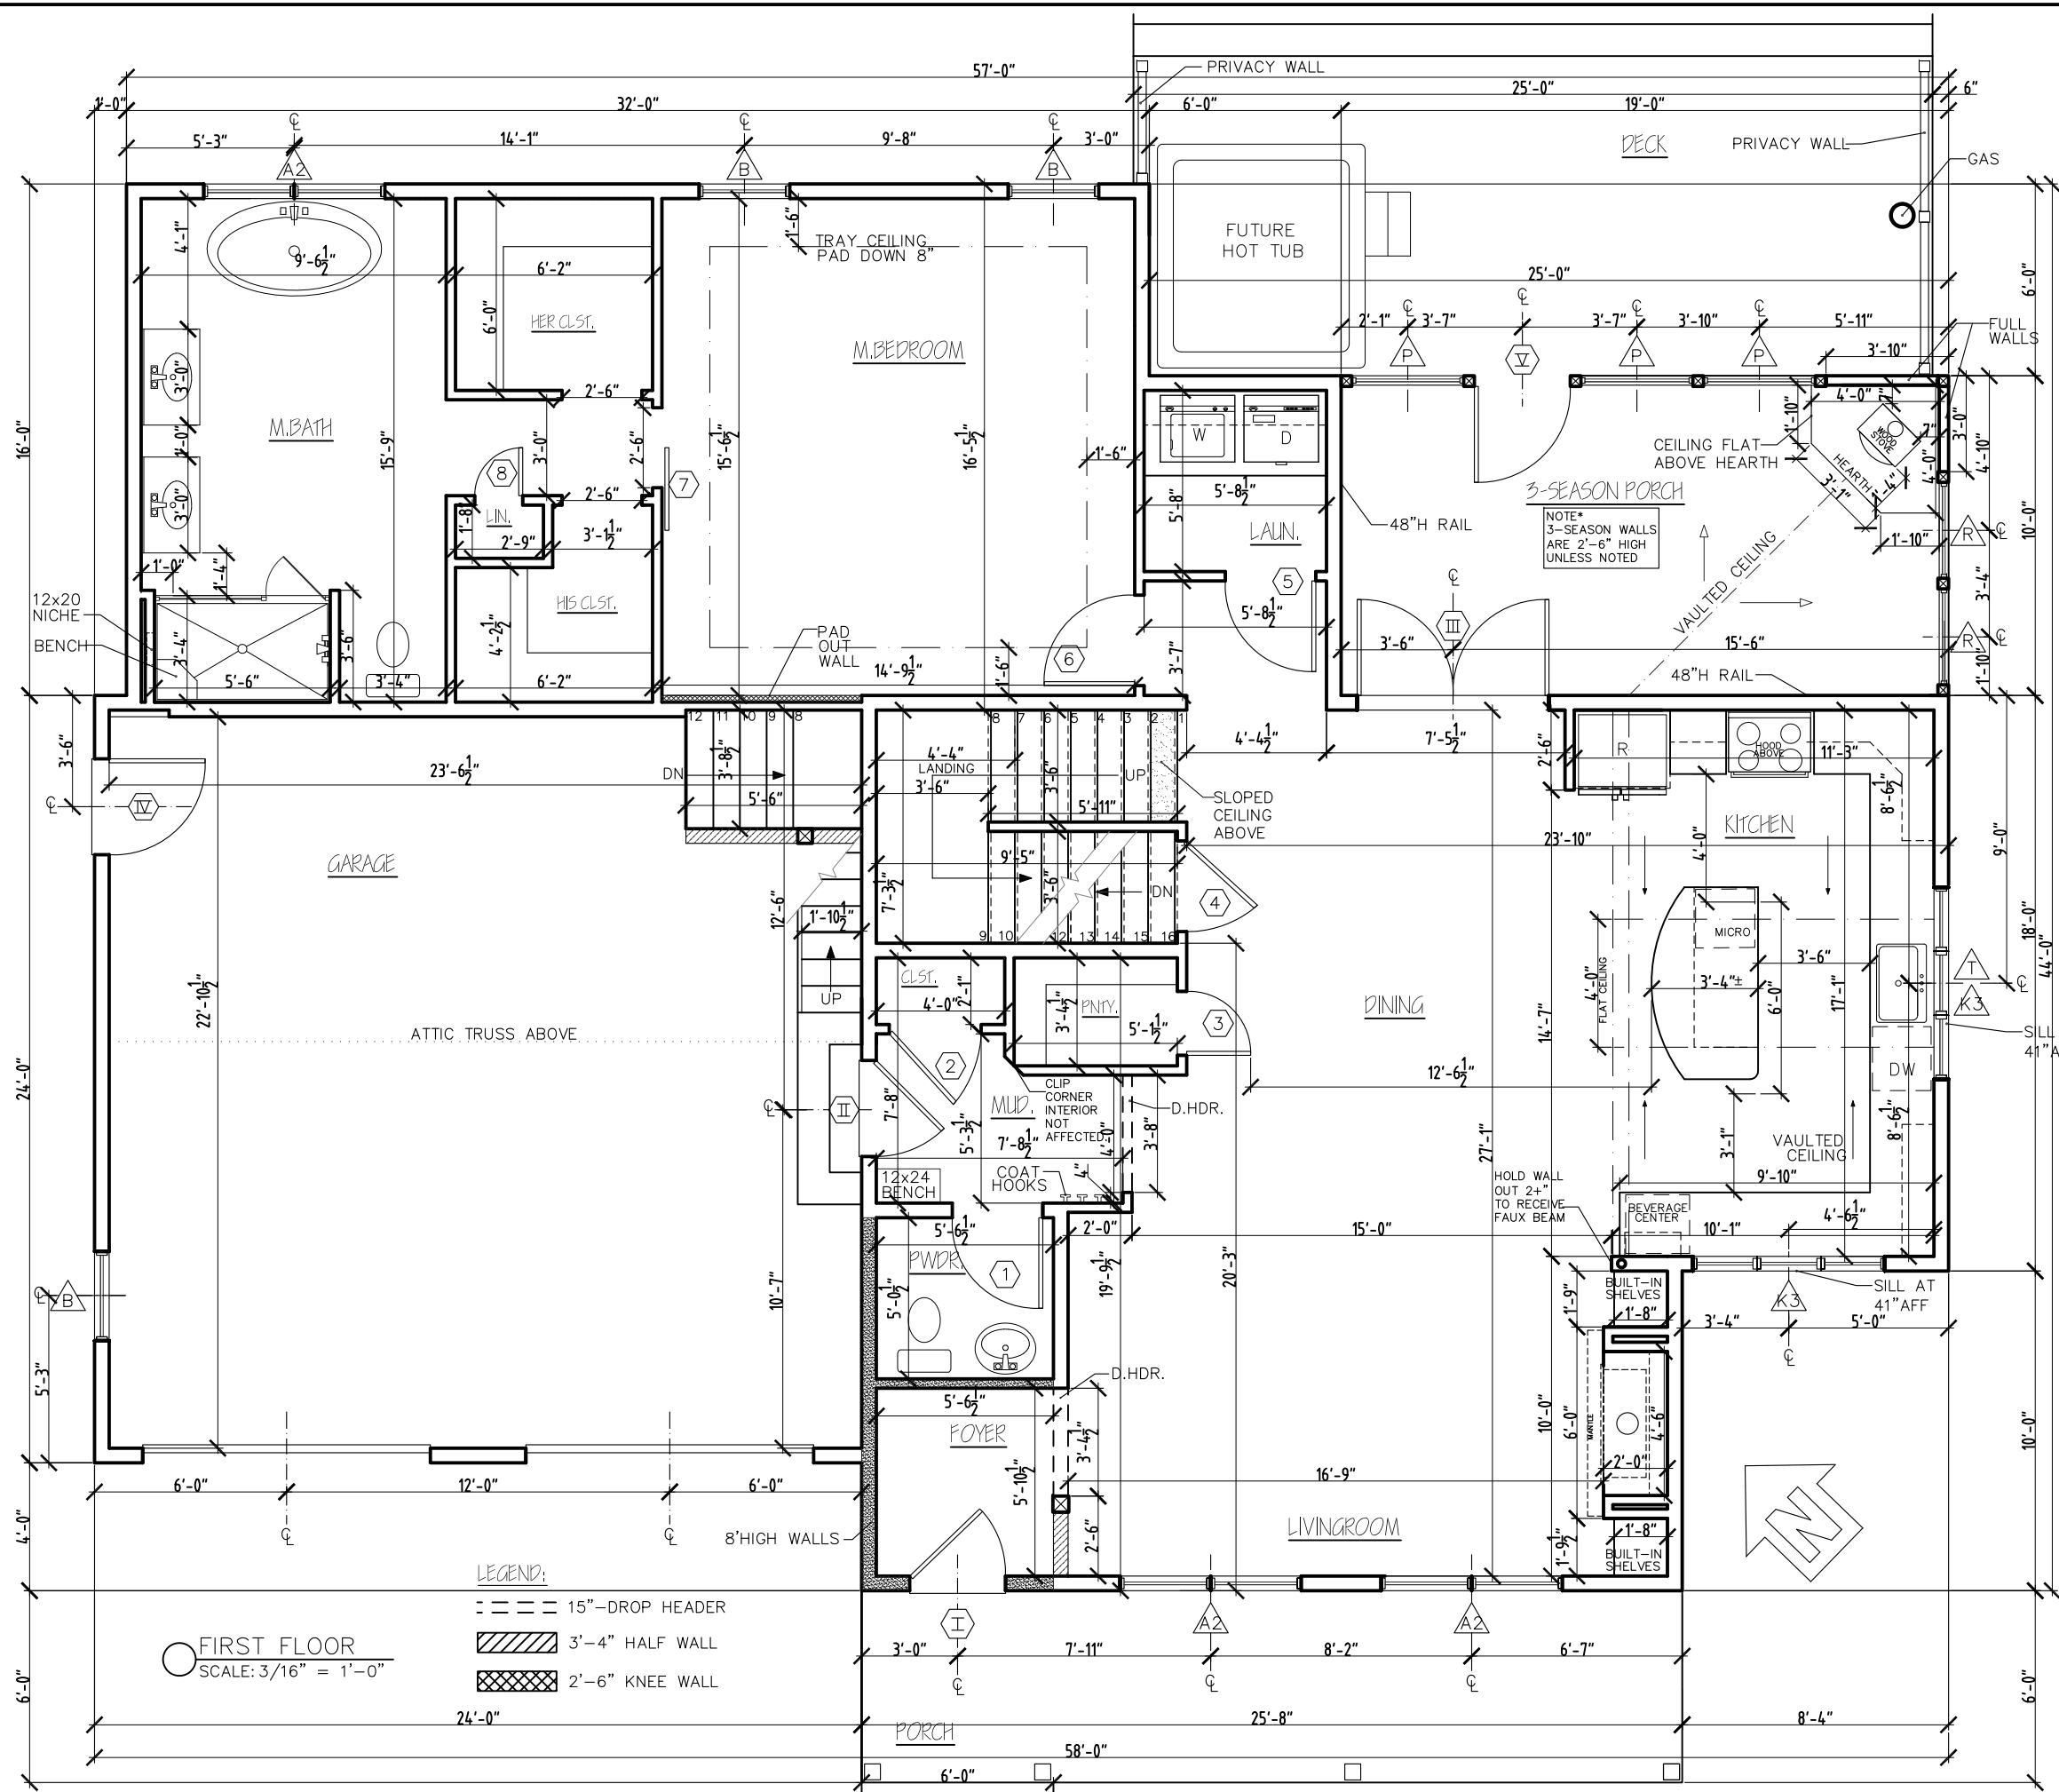

REV.	DATE
11/9/16	
12/20/16	
06/20/17	
09/05/17	

Disclaimer: The floor plan shown is representative and not drawn to scale. Square footage calculations are approximate and do not include garages and porches. These plans are subject to revision without notice.


WWW.SOUTHVILLAGE.COM

JASTREMSKI - SV46N

 FLOORPLANS


Phone: 802-861-7600

 Burlington, Vermont

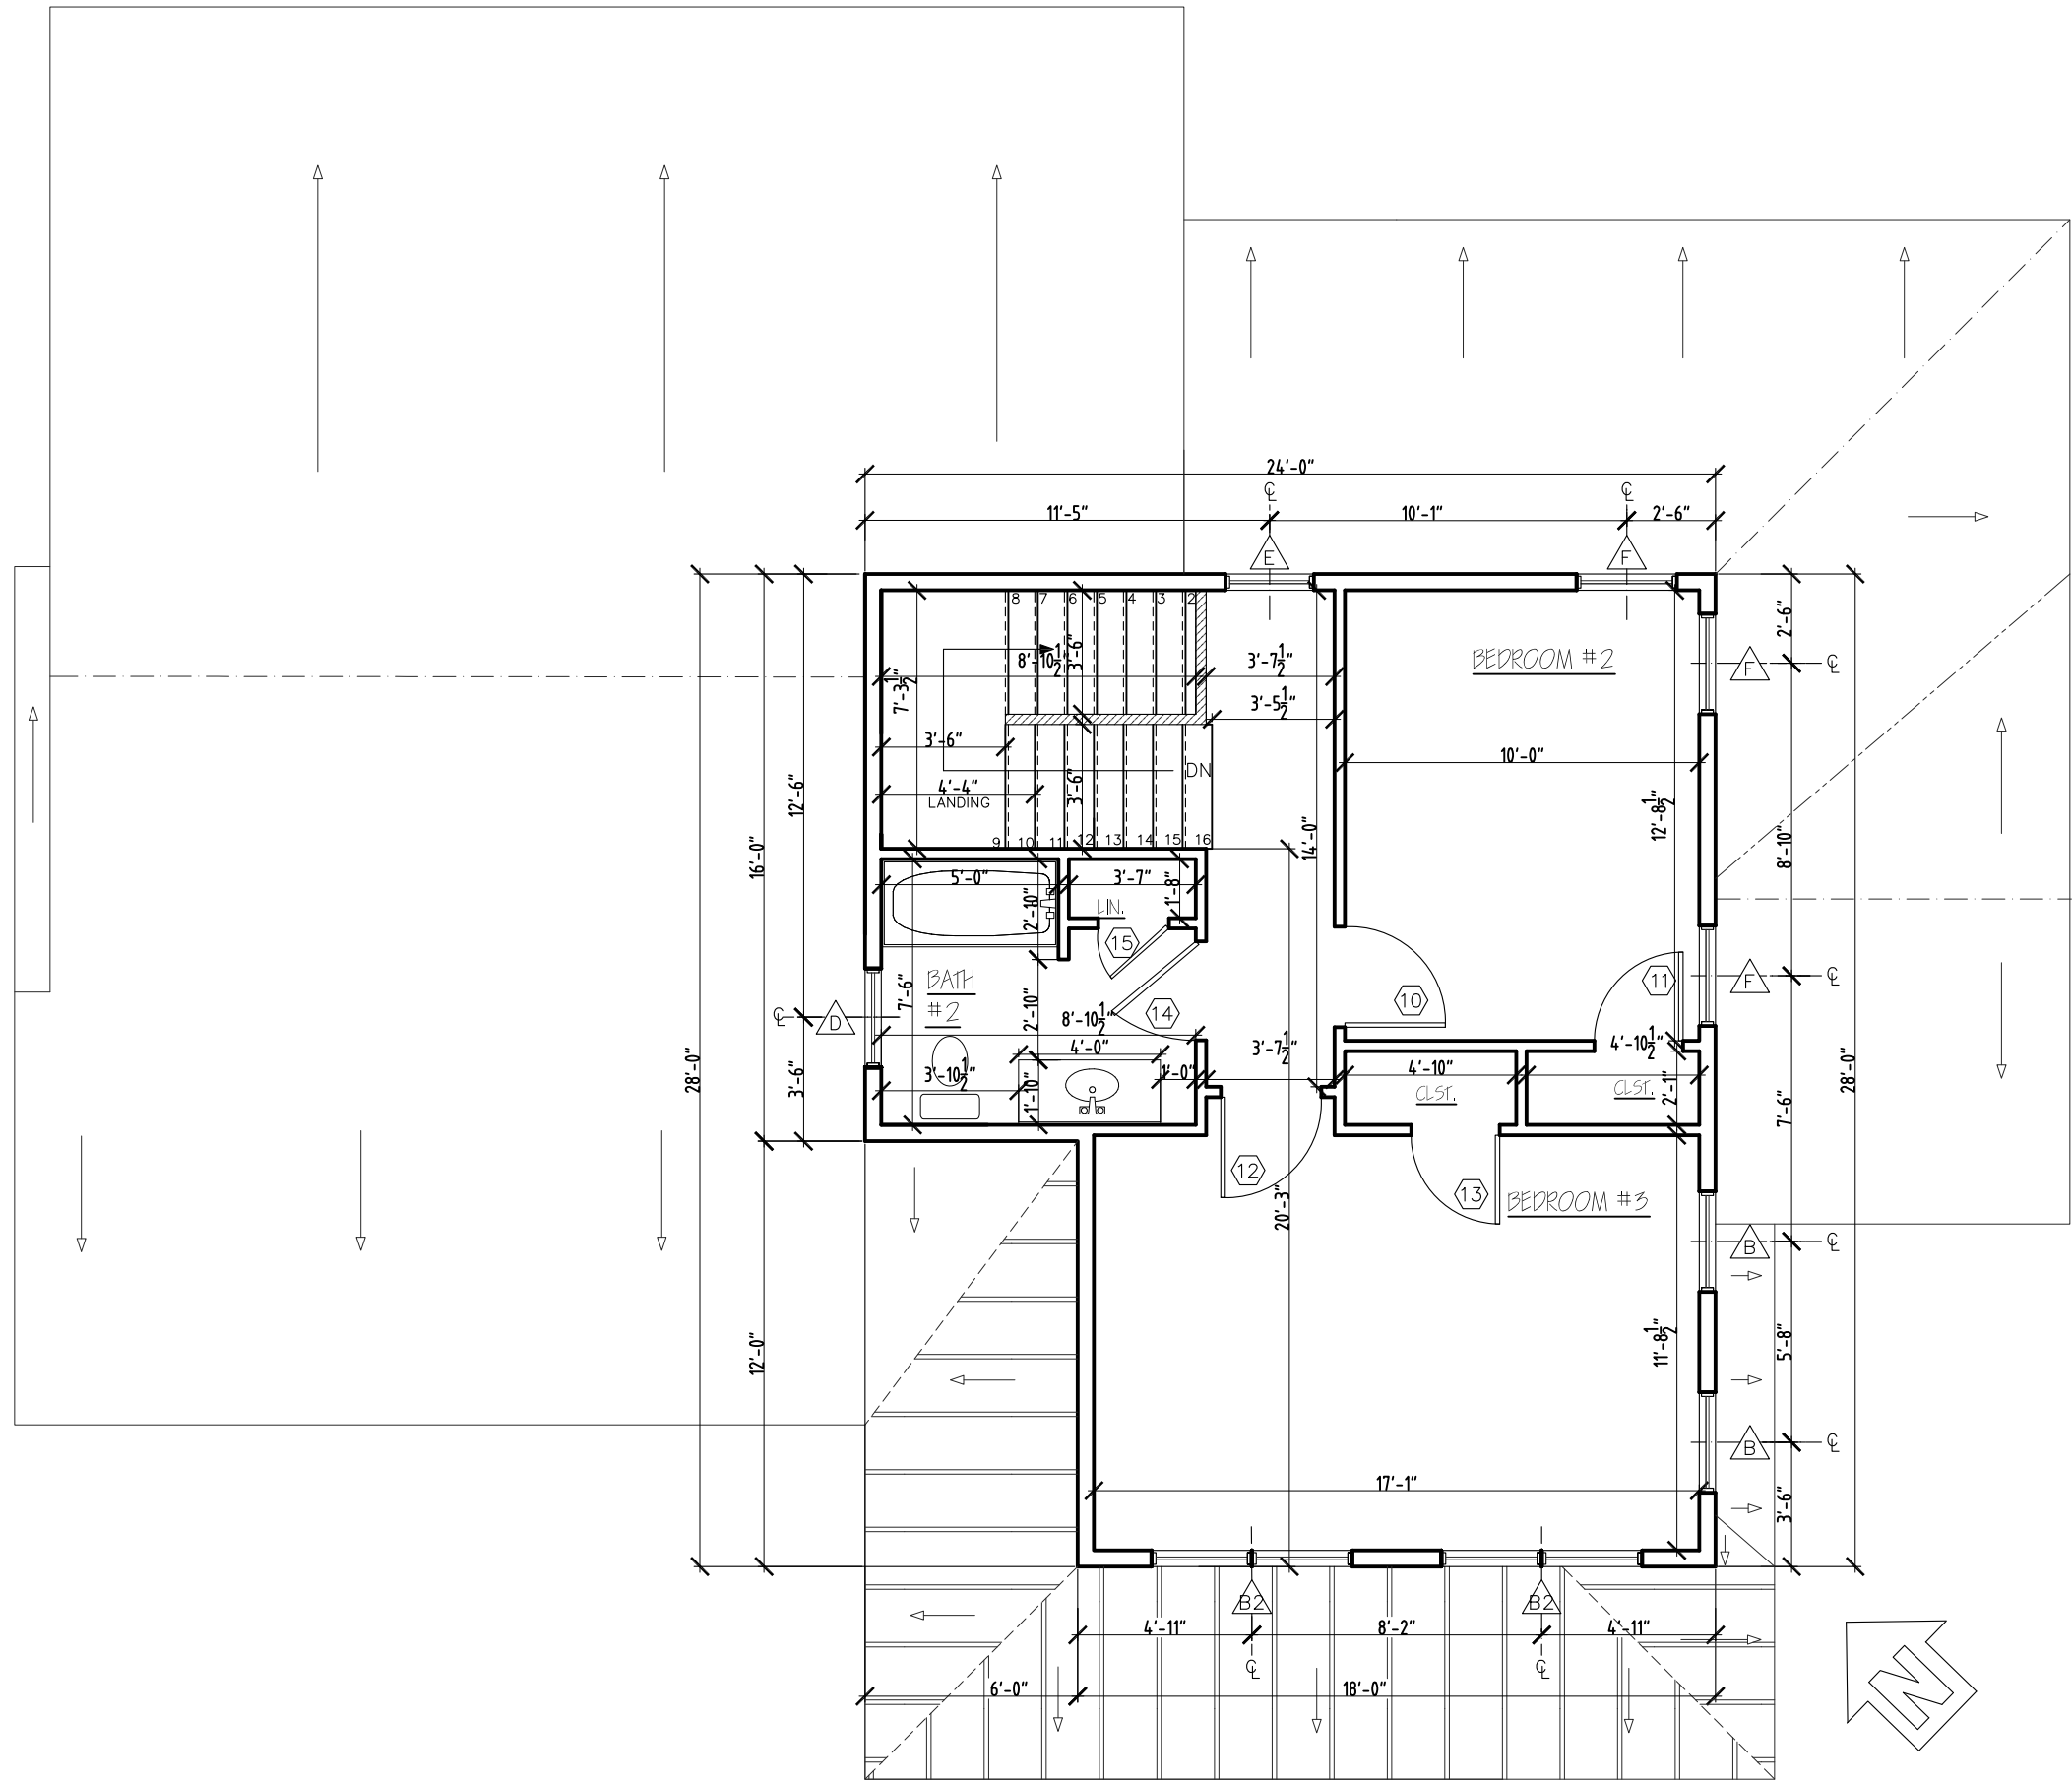

○ SECOND FLOOR
SCALE: 3/16" = 1'-0"

LEGEND:
▨ 3'-4" HALF WALL

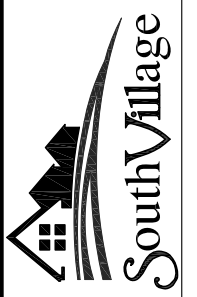

JASTREMSKI - SV46N
FLOORPLANS

Phone: 802-861-7600

Burlington, Vermont


WWW.SOUTHVILLAGE.COM

Disclaimer: The floor plan shown is representative and not drawn to scale. Square footage calculations are approximate and do not include garages and porches. These plans are subject to revision without notice.

REV.	DATE
11/9/16	
12/20/16	
12/23/16	



1037 HINESBURG ROAD / SUITE A / S. BURLINGTON, VT 05403
SCALE: 3/16" = 1'-0" DATE: 10/27/16

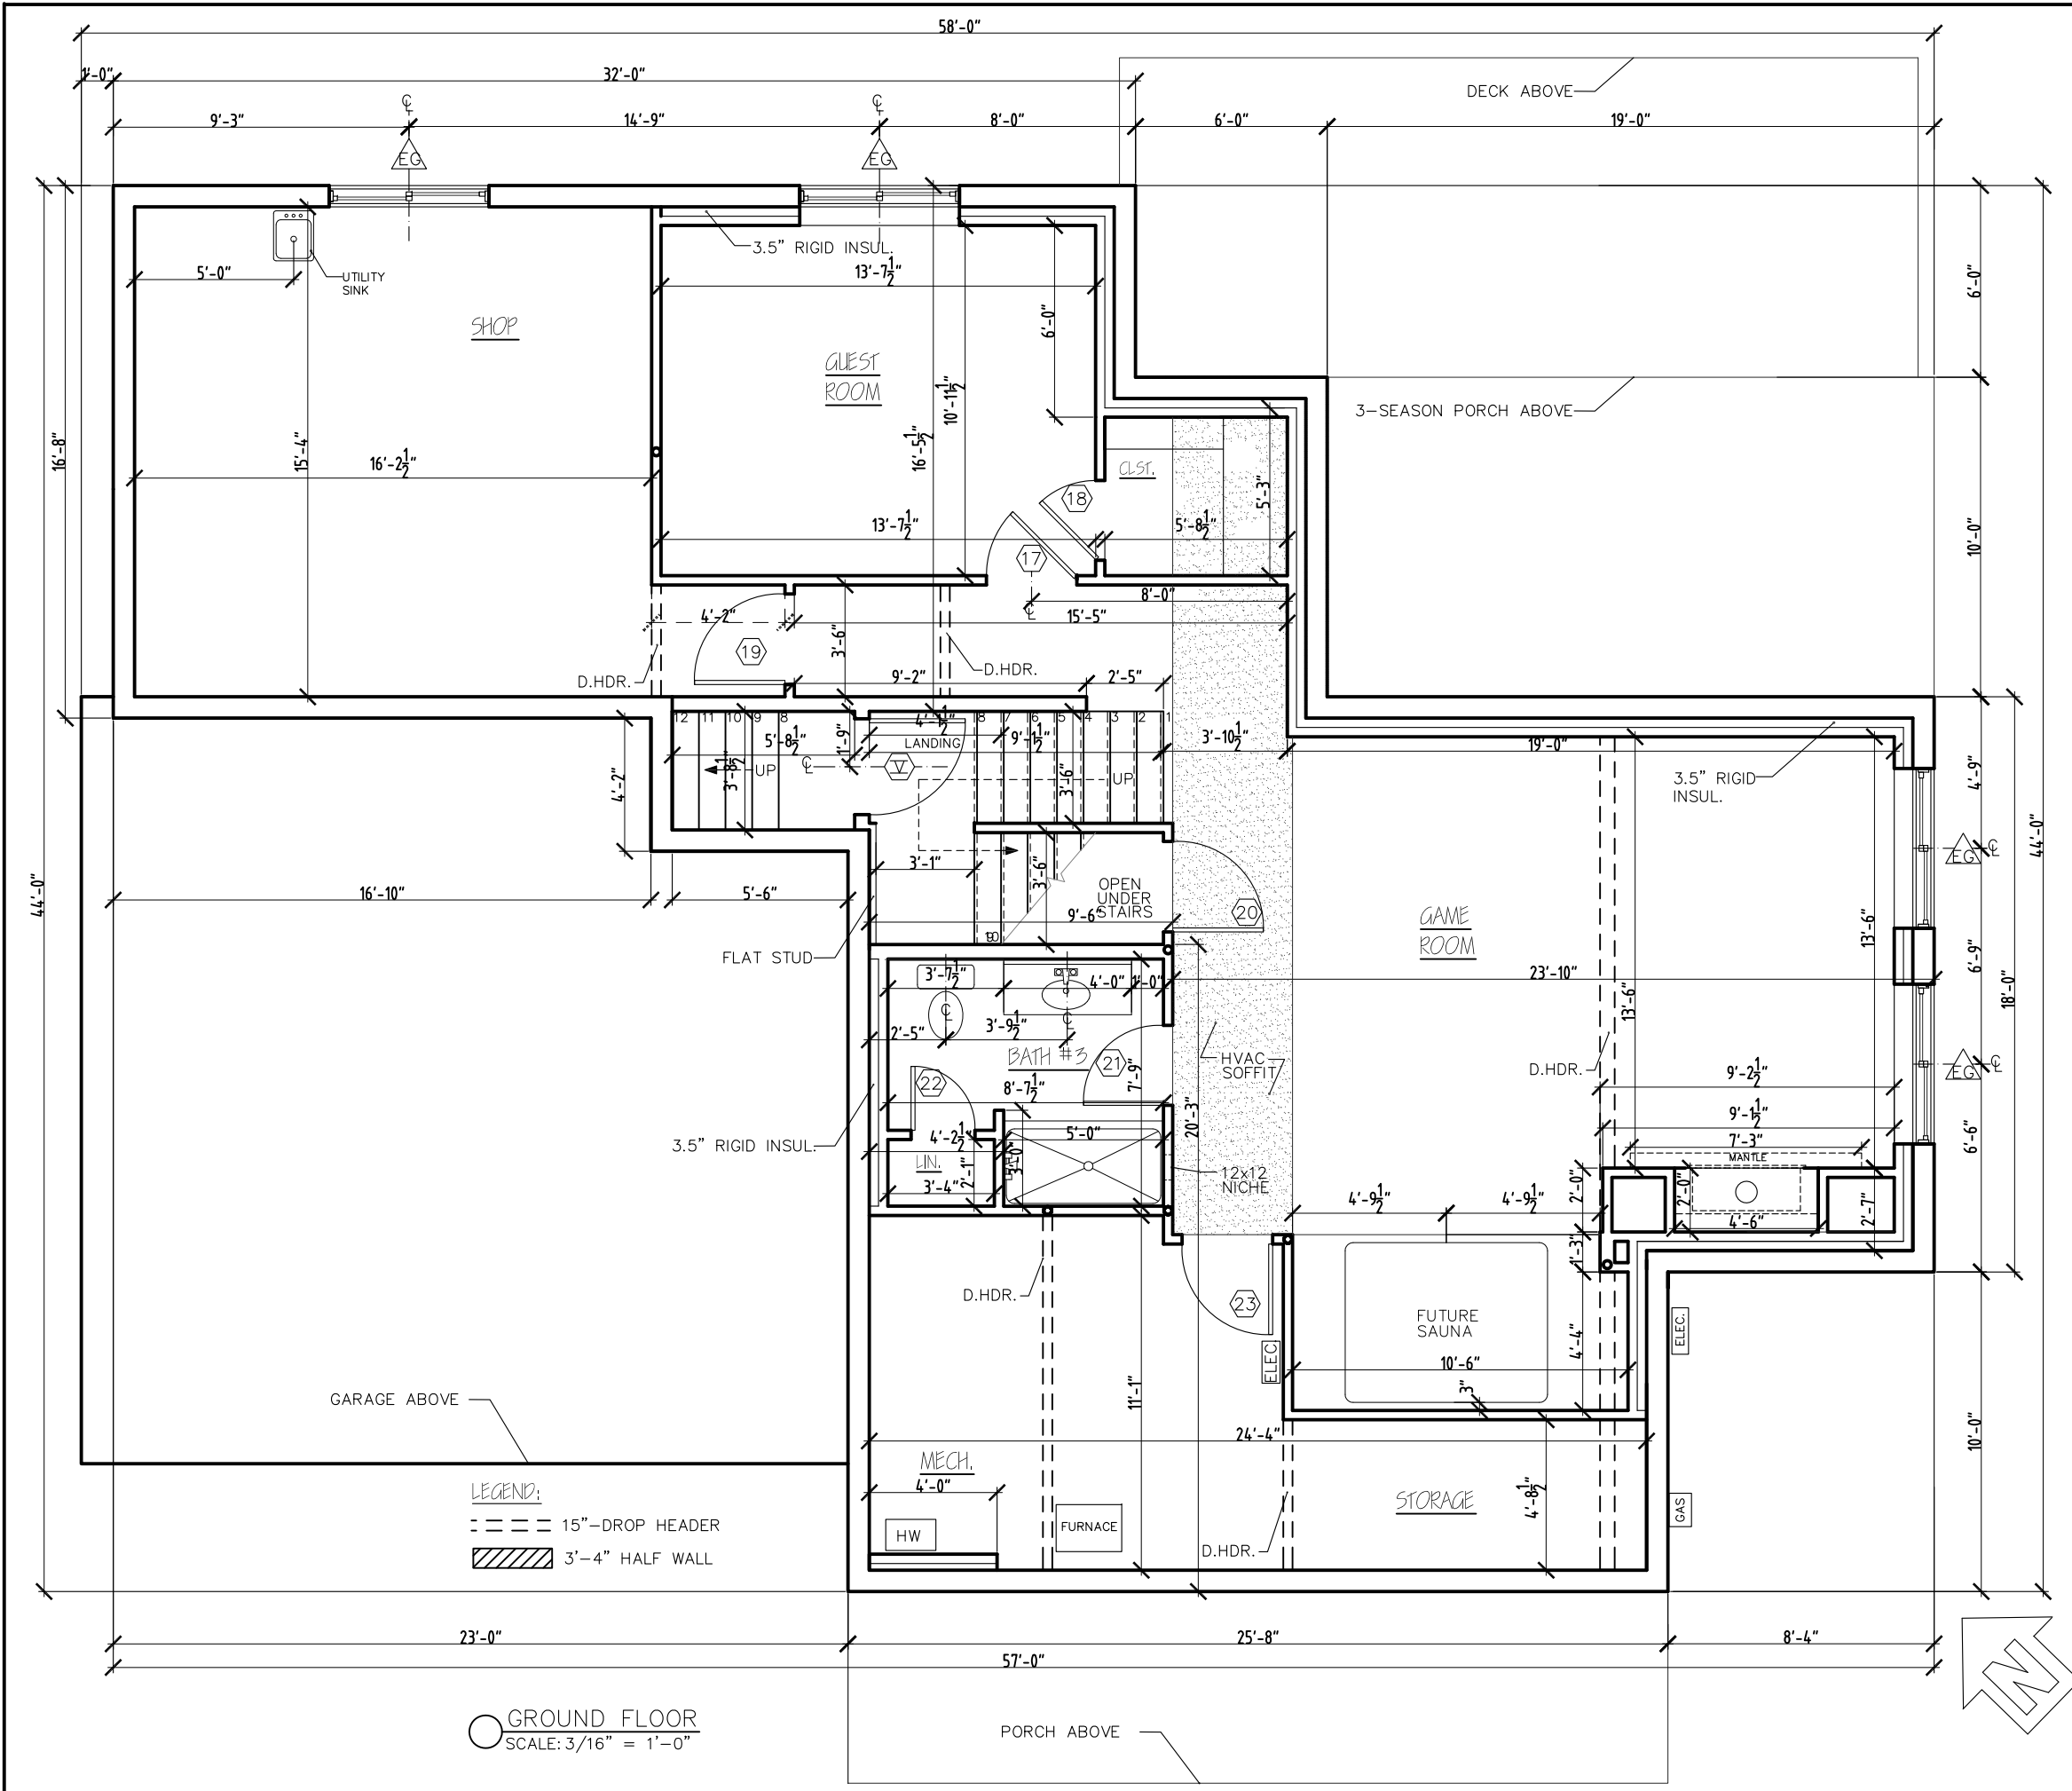

LEGEND:
 --- 15" DROP HEADER
 ▨ 3'-4" HALF WALL


○ GROUND FLOOR
 SCALE: 3/16" = 1'-0"


REV.	DATE
11/9/16	
12/20/16	
12/23/16	
09/05/17	

Disclaimer: The floor plan shown is representative and not drawn to scale. Square footage calculations are approximate and do not include garages and porches. These plans are subject to revision without notice.

WWW.SOUTHVILLAGE.COM

JASTREMSKI - SV46N
FLOORPLANS
 Burlington, Vermont
 Phone: 802-861-7600

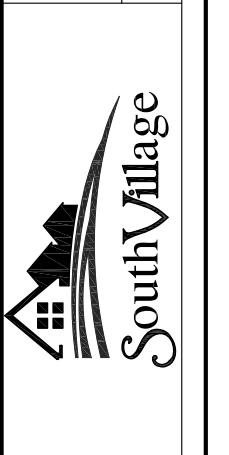

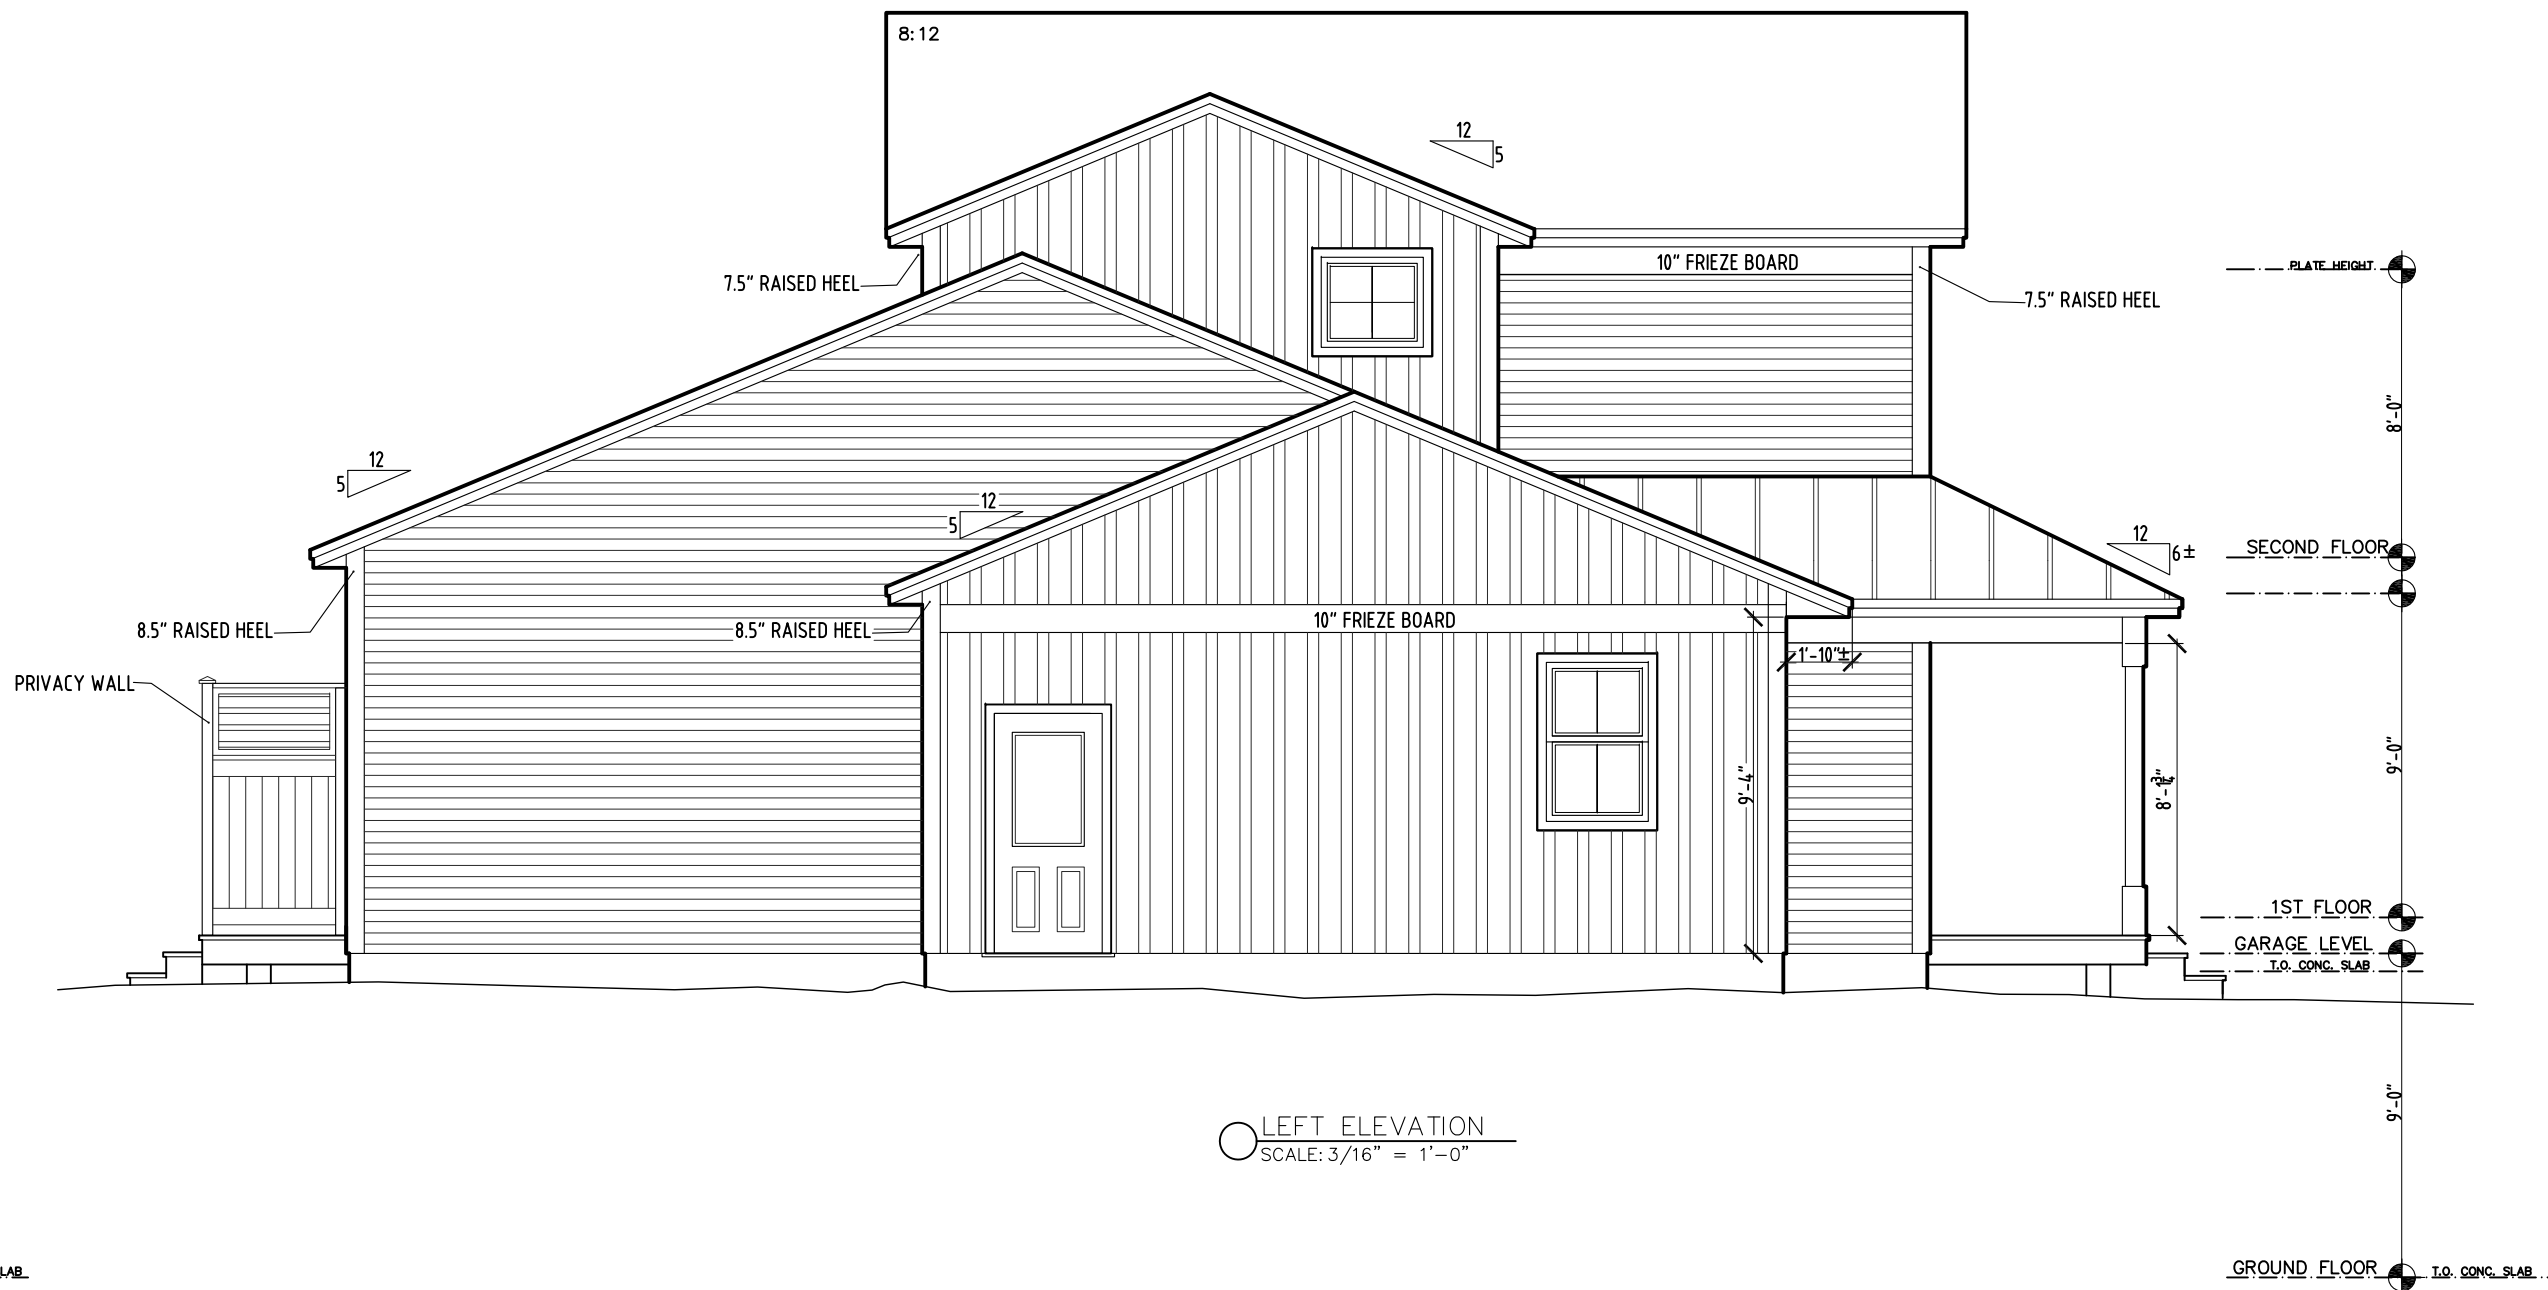

○ LEFT ELEVATION
SCALE: 3/16" = 1'-0"

CONC. SLAB


11/9/16


Disclaimer: The floor plan shown is representative and not drawn to scale. Square footage calculations are approximate and do not include garages and porches. These plans are subject to revision without notice.

WWW.SOUTHVILLAGE.COM

JASTREMSKI - SV46N
ELEVATIONS
Burlington, Vermont

Phone: 802-861-7600

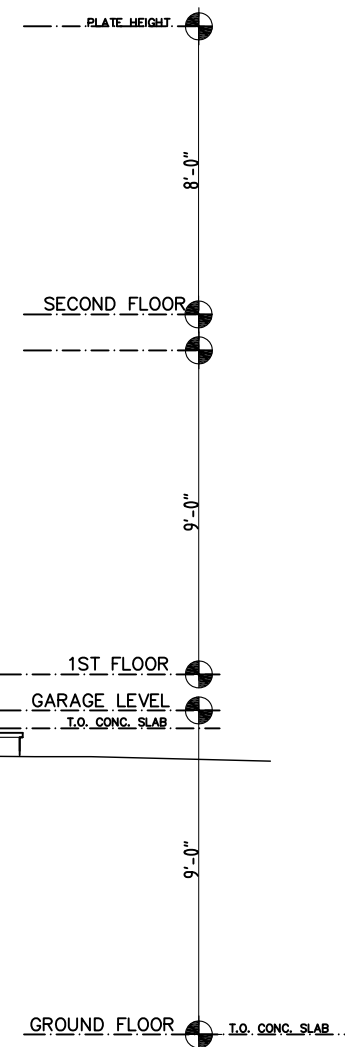

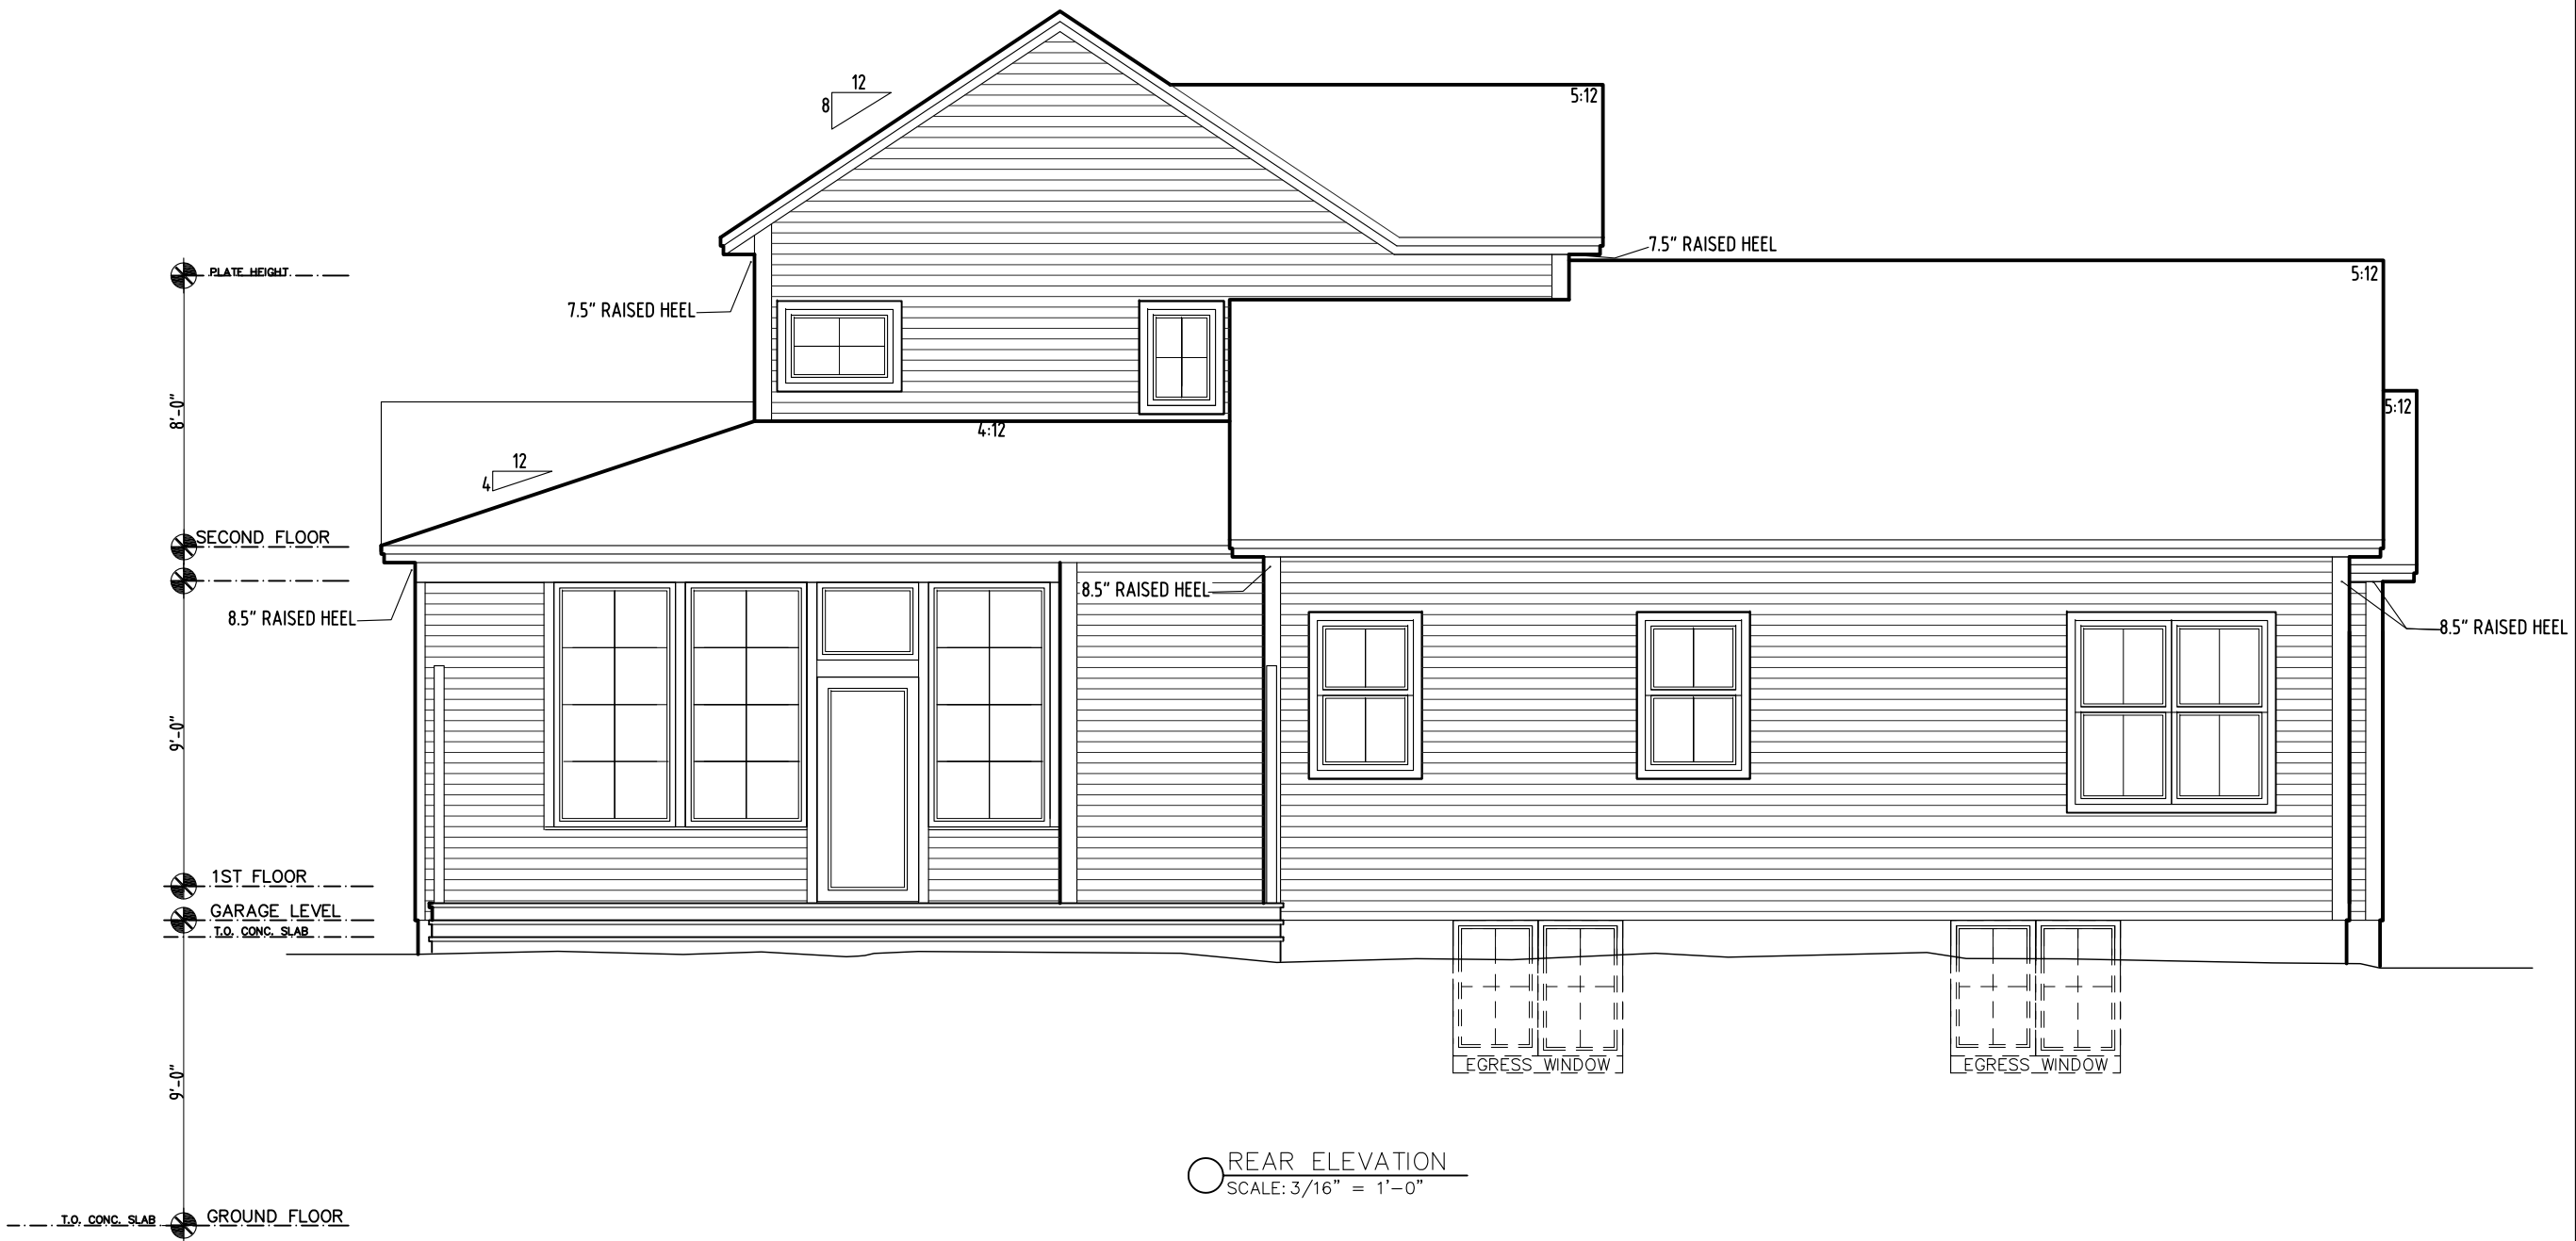

○ REAR ELEVATION
SCALE: 3/16" = 1'-0"

REV.	DATE
11/9/16	
12/20/16	
12/23/16	

Disclaimer: The floor plan shown is representative and not drawn to scale. Square footage calculations are approximate and do not include garages and porches. These plans are subject to revision without notice.


WWW.SOUTHVILLAGE.COM

JASTREMSKI - SV46N
ELEVATIONS

Burlington, Vermont

Phone: 802-861-7600



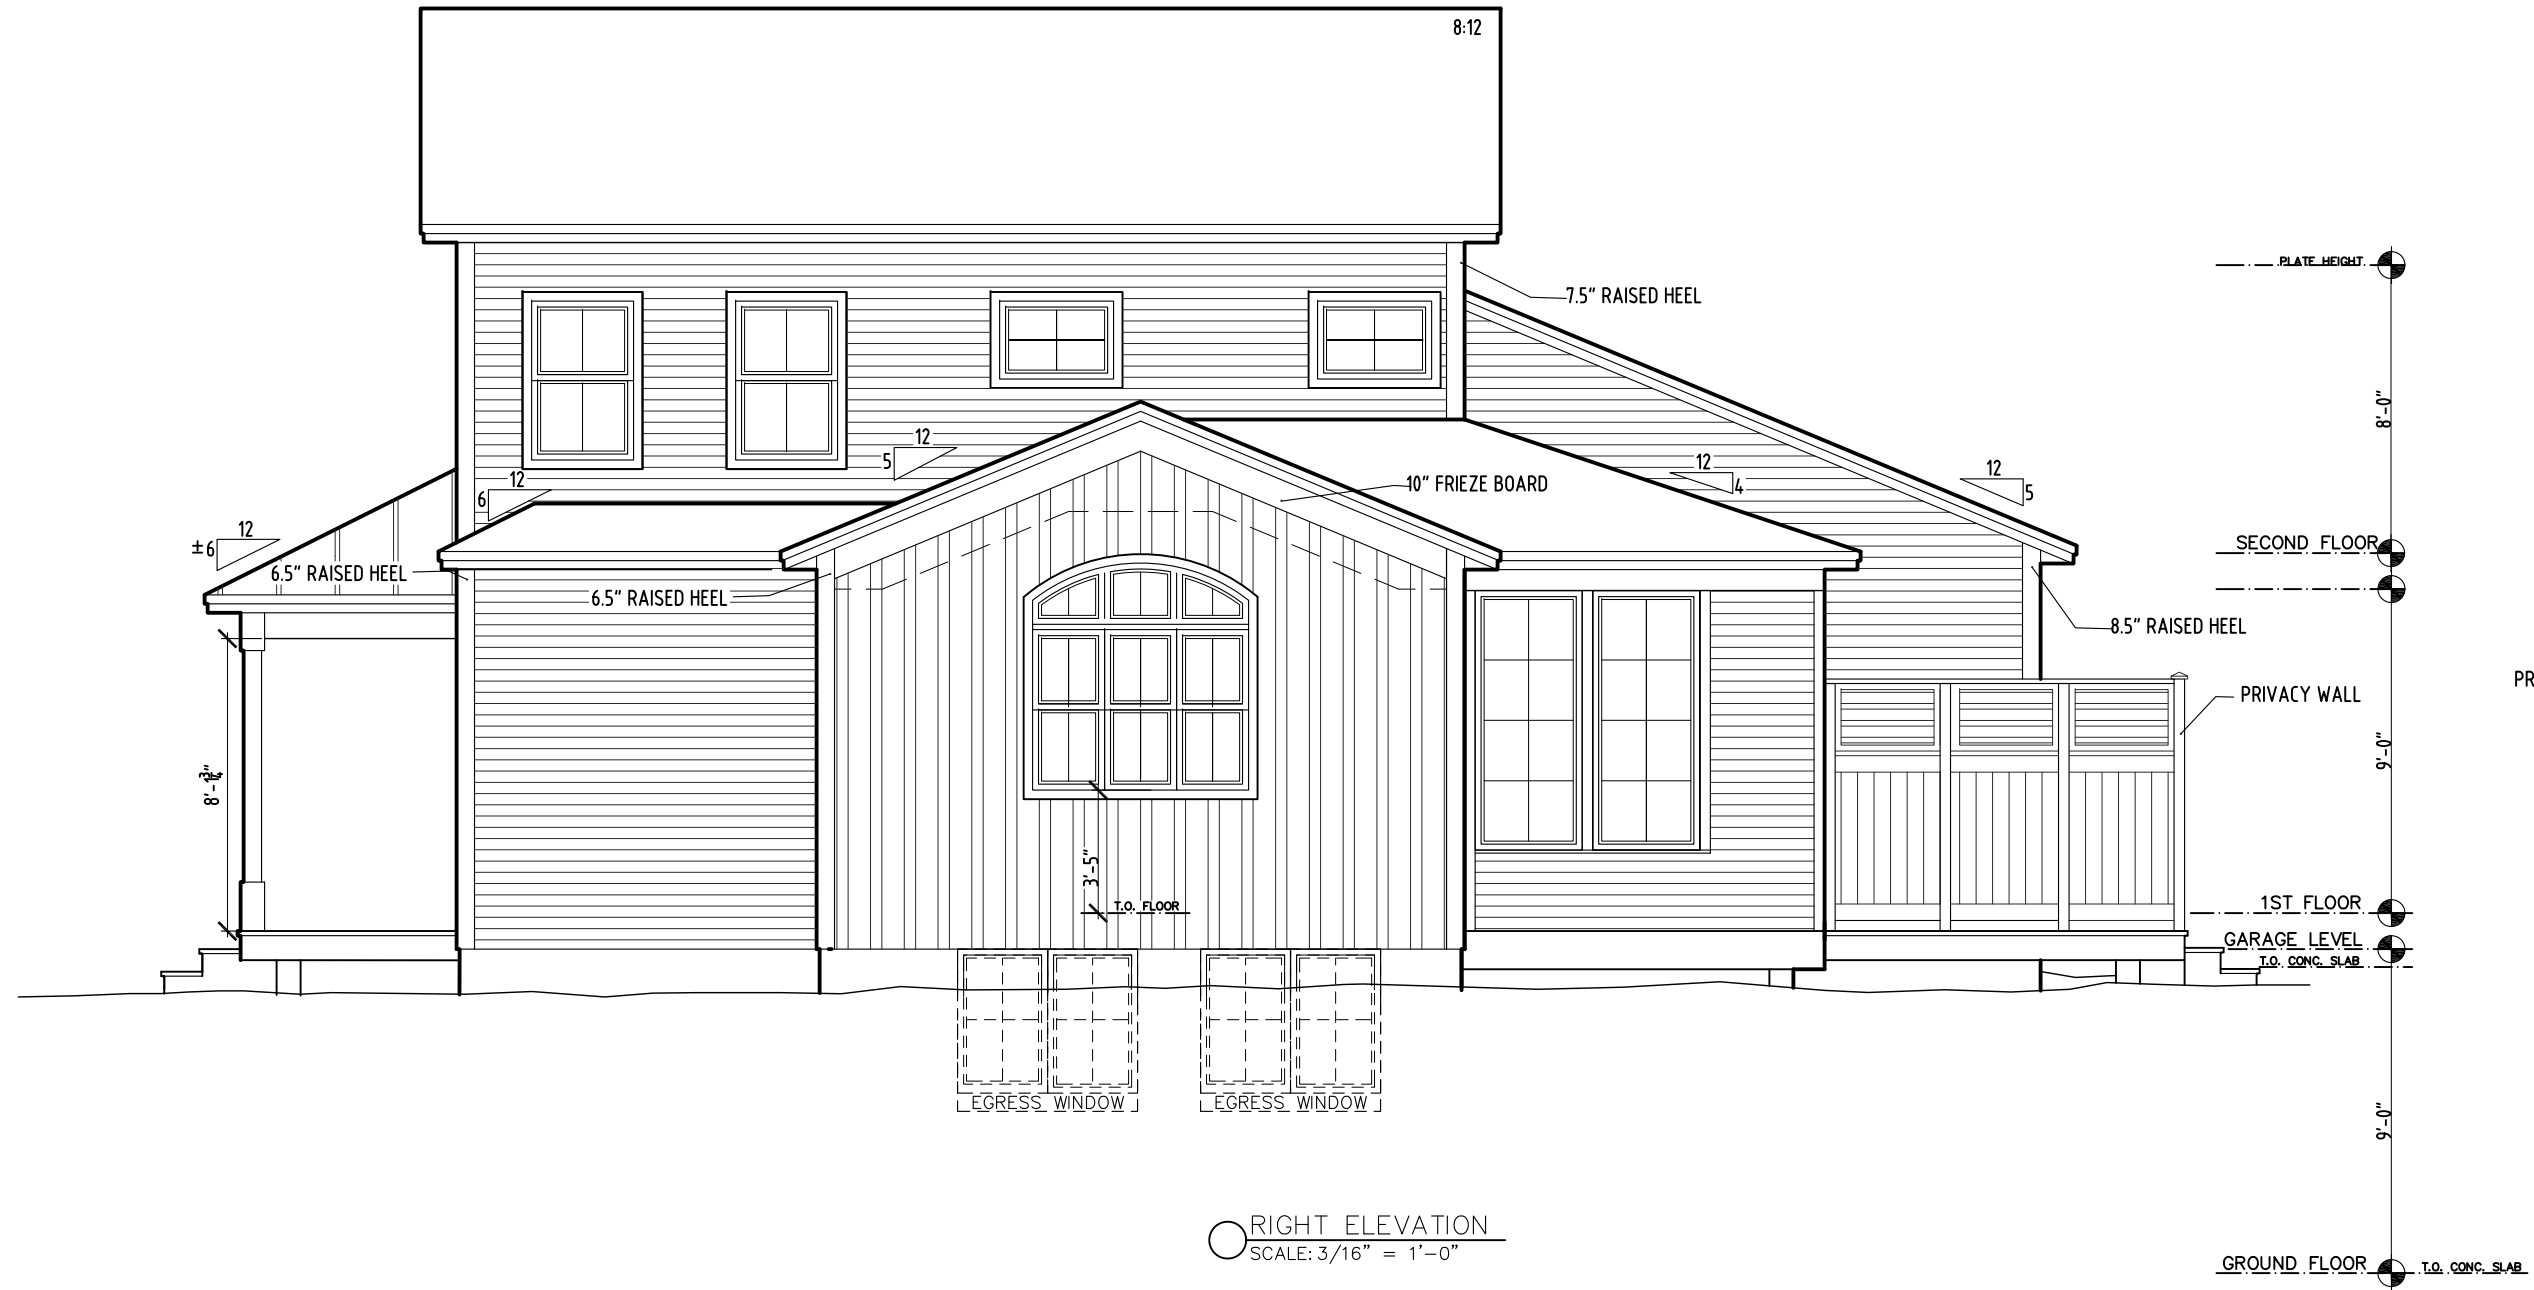

○ RIGHT ELEVATION
SCALE: 3/16" = 1'-0"



Phone: 802-861-7600

Burlington, Vermont


ELEVATIONS

JASTREMSKI - SV46N

WWW.SOUTHVILLAGE.COM

Disclaimer: The floor plan shown is representative and not drawn to scale. Square footage calculations are approximate and do not include garages and porches. These plans are subject to revision without notice.

REV.	DATE
11/9/16	
12/20/16	
12/23/16	

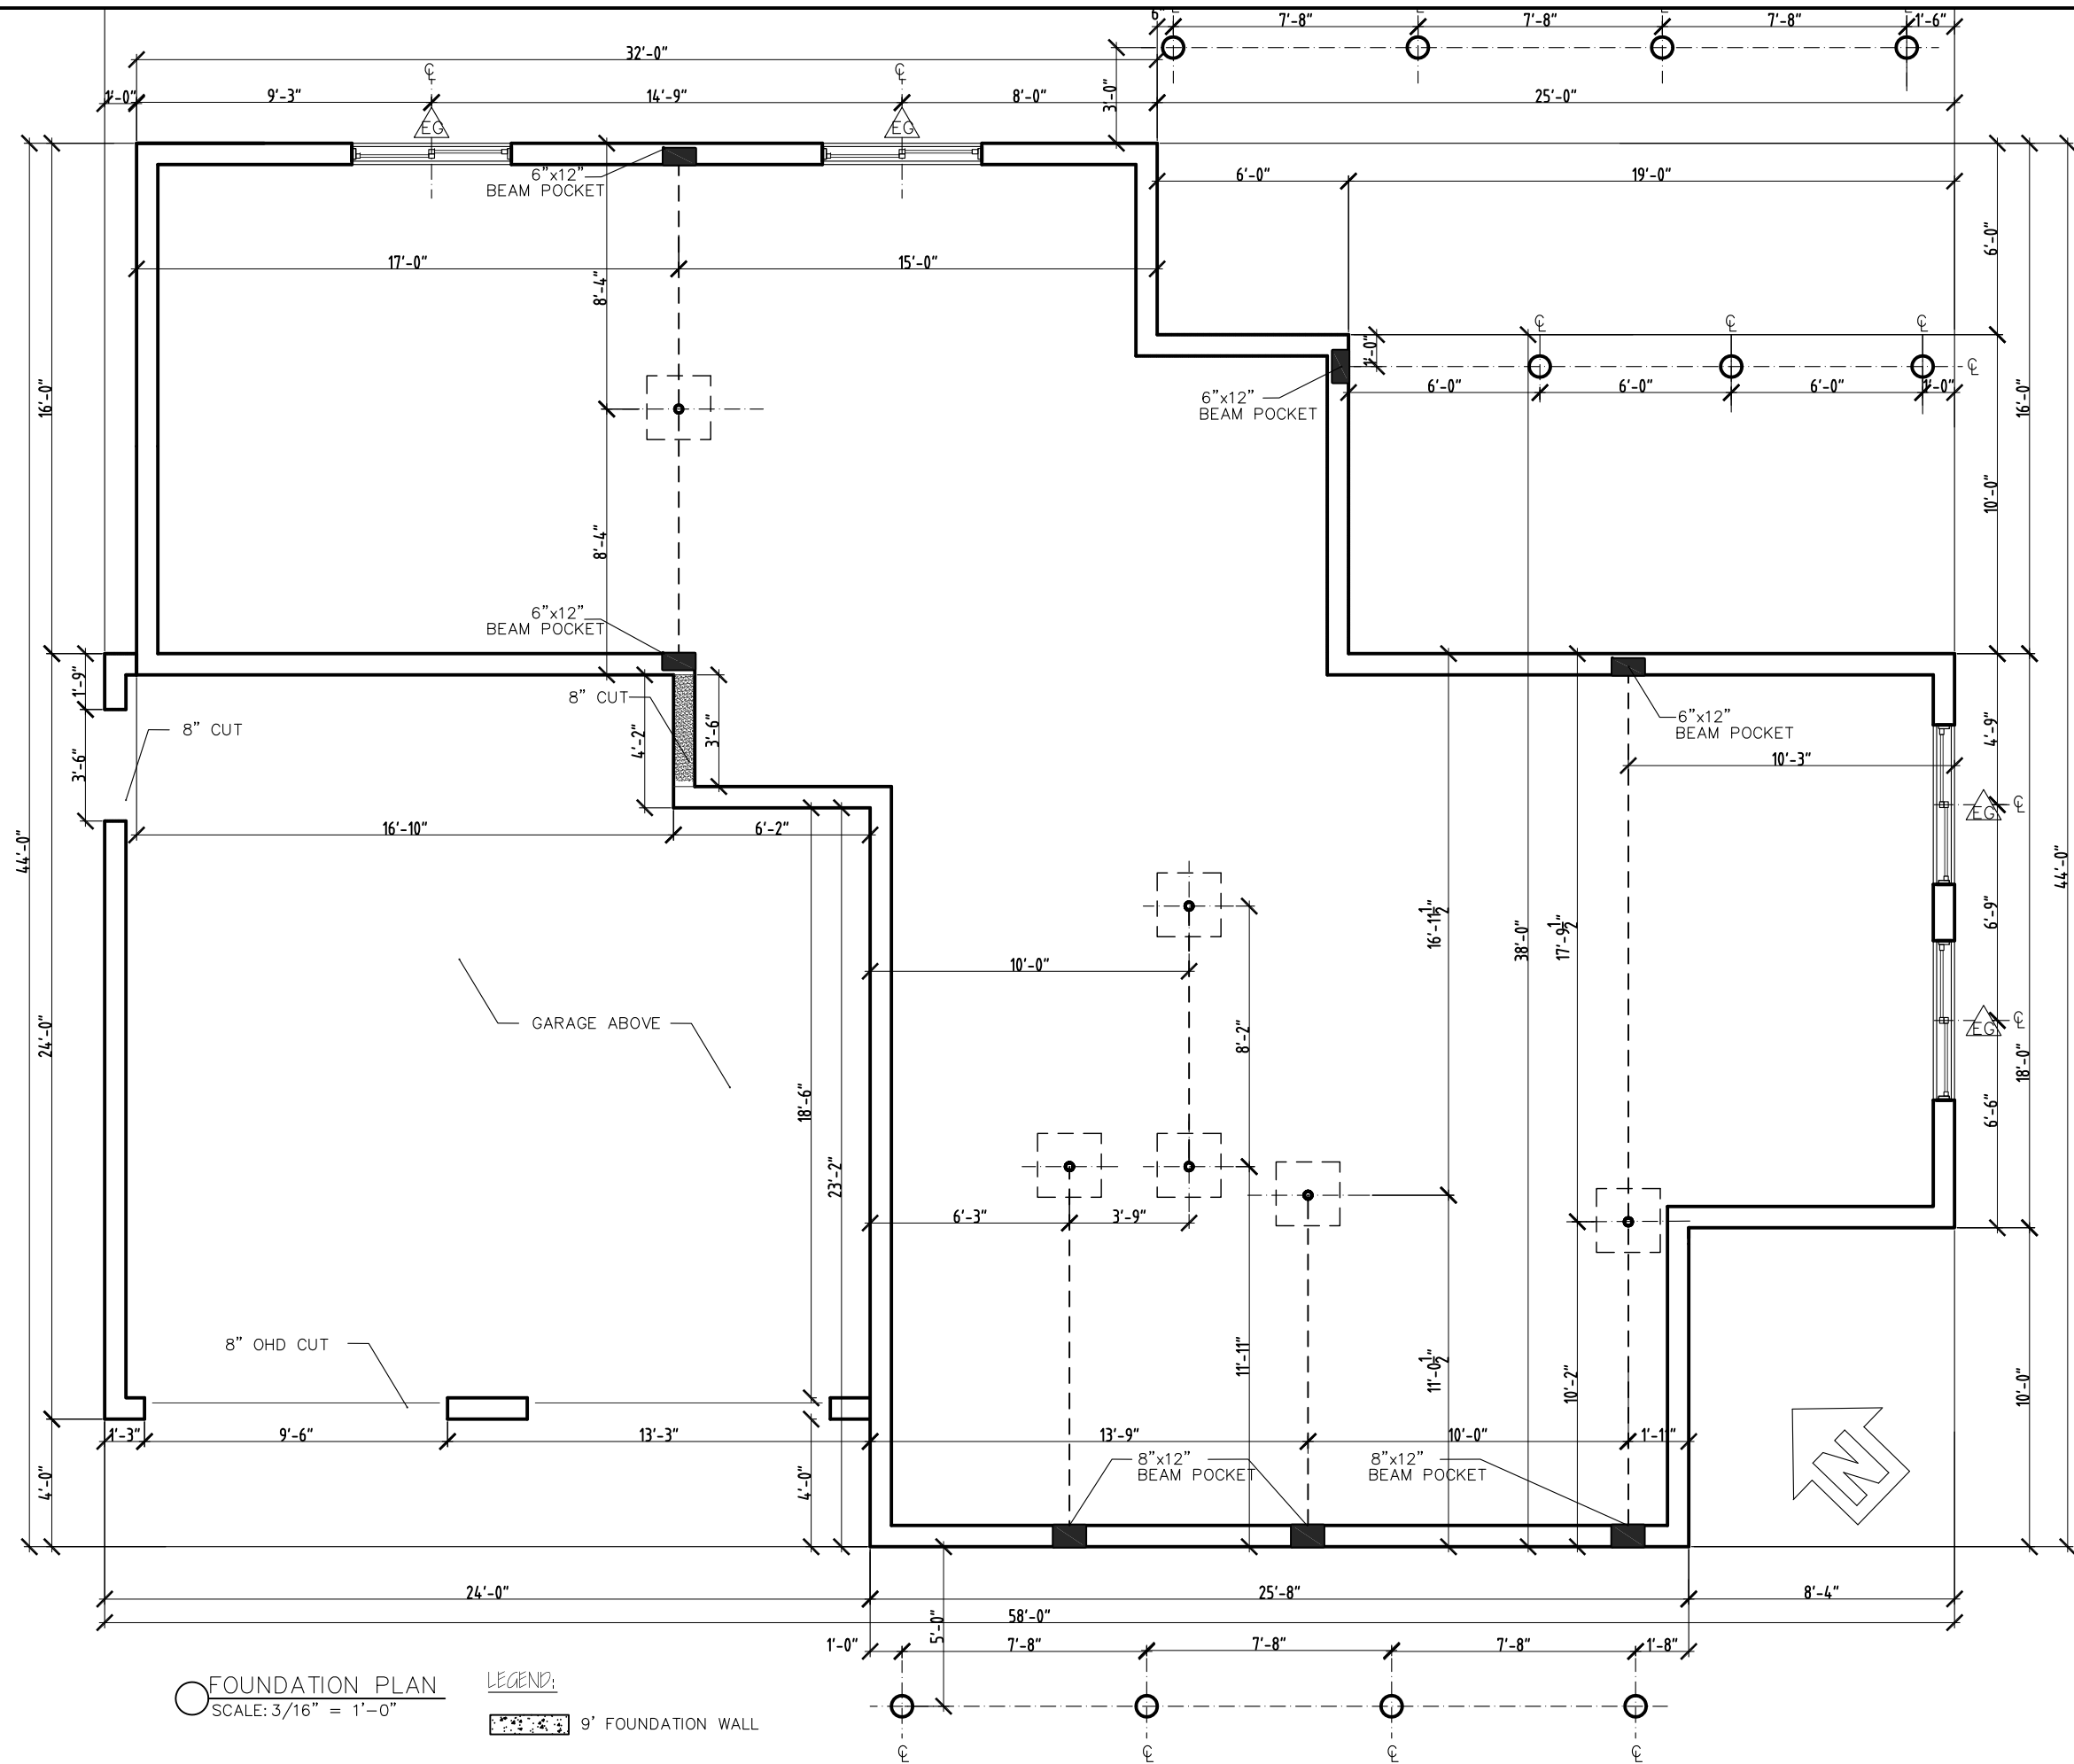

FOUNDATION PLAN
SCALE: 3/16" = 1'-0"

LEGEND:
 9' FOUNDATION WALL

REV.	DATE
11/9/16	
12/20/16	
12/23/16	
06/20/17	

Disclaimer: The floor plan shown is representative and not drawn to scale. Square footage calculations are approximate and do not include garages and porches. These plans are subject to revision without notice.

JASTREMSKI - SV46N
 FLOORPLANS
 Phone: 802-861-7600
 Burlington, Vermont

