

○ FRONT ELEVATION
 SCALES: 3/16" = 1'-0"

SV59
 1/8" = 1'-0"
 11/2/12



WALNUT-RAYBACK/MAHE
 ELEVATIONS

Phone: 802-861-7600

Burlington, Vermont

Disclaimer: The floor plan shown is representative and not drawn to scale. Square footage calculations are approximate and do not include garages and porches. These plans are subject to revision without notice.

WWW.SOUTHVILLAGE.COM


REV.
 10/29/12



SCALE: PER DRAWINGS

DATE: 09/27/12

1/8

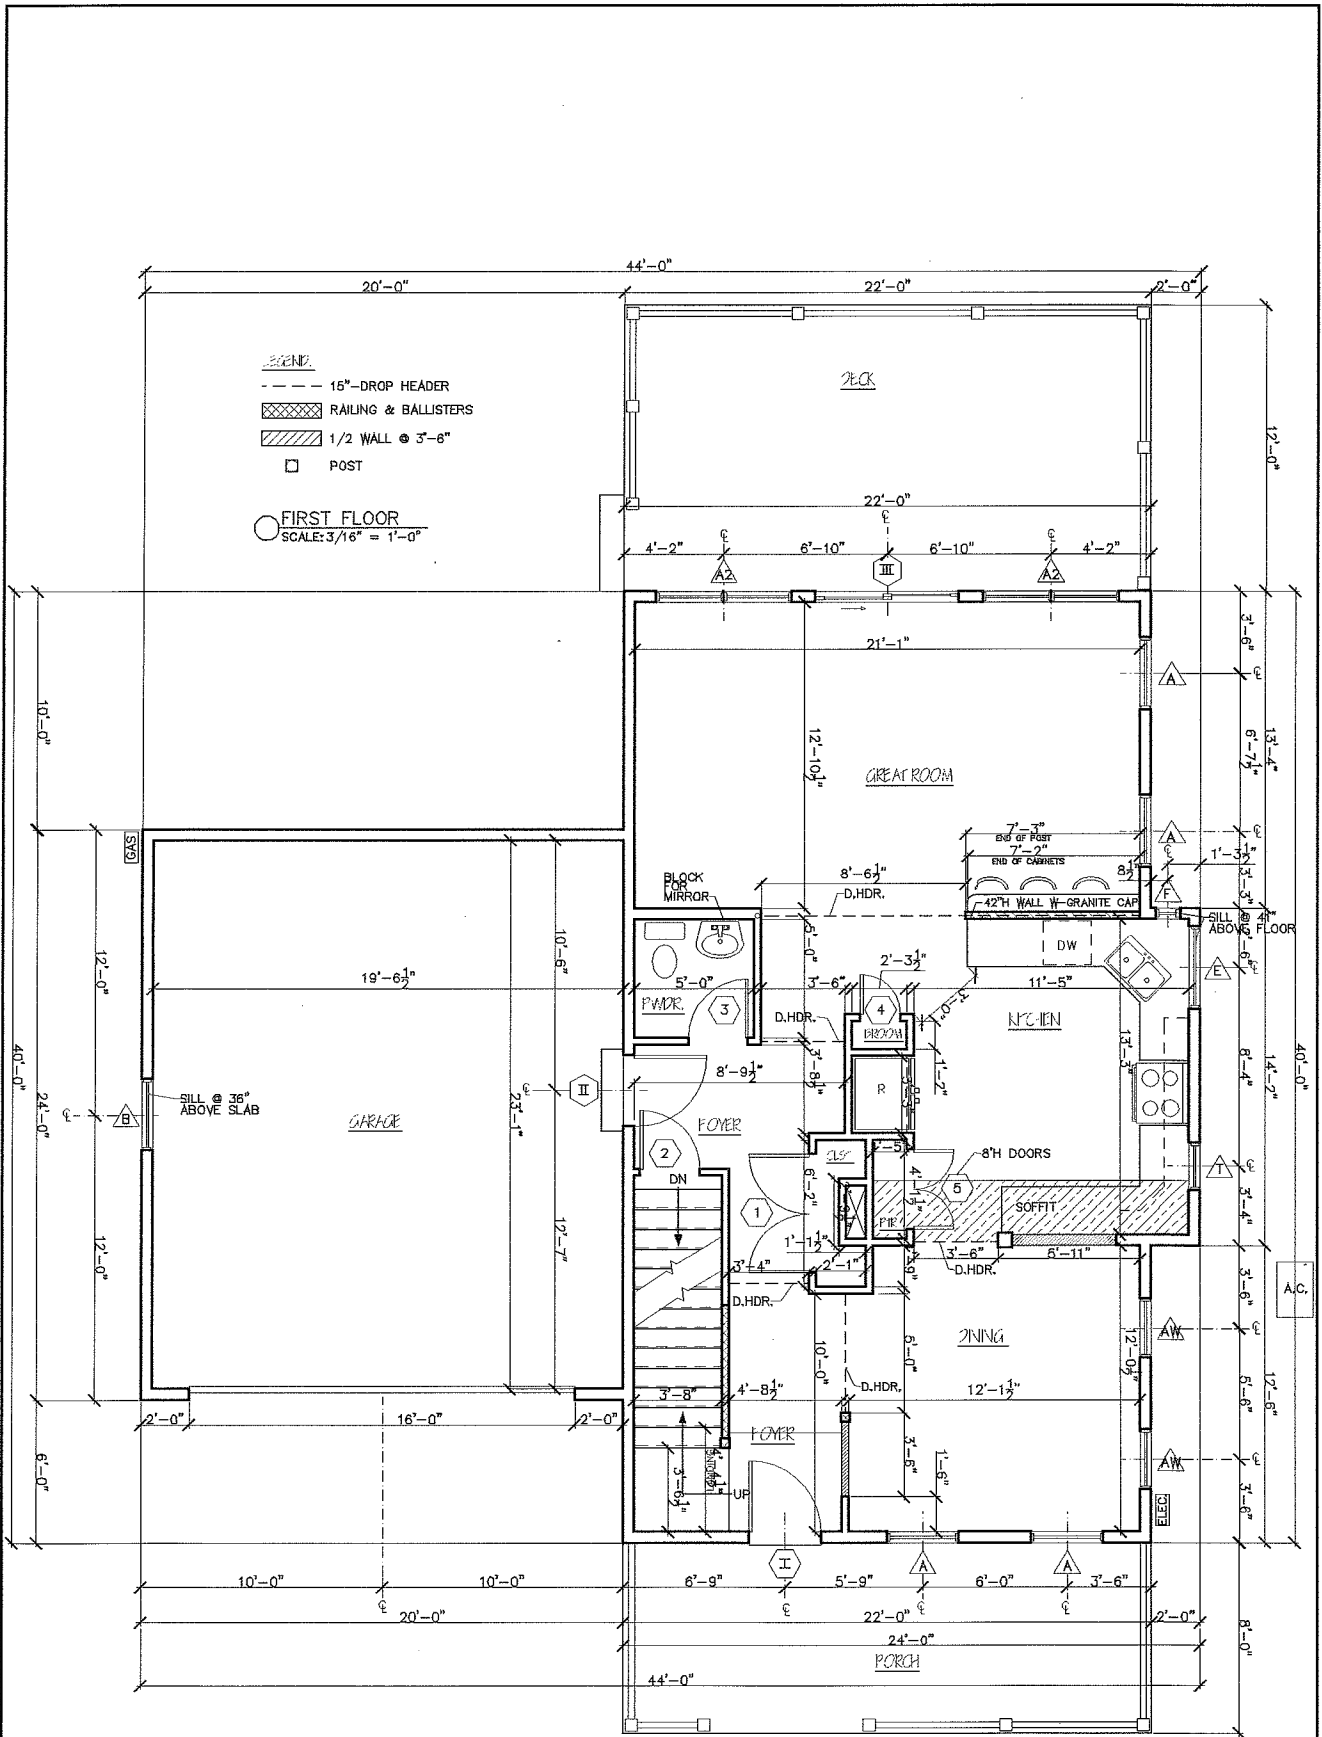


WALNUT-RAYBACK/MAHE
 FLOORPLANS
 Phone: 802-861-7600 Burlington, Vermont WWW.SOUTHVILLAGE.COM

Disclaimer: The floor plan shown is representative and not drawn to scale. Separate footing calculations are appropriate and do not include gauges and porches. These plans are subject to revision without notice.

REV
 09/28/12
 10/29/12

STERLING
 CONSTRUCTION, INC.
 4049 WILLISTON RD. S. BURLINGTON VT 05403
 SCALE: PER DRAWINGS DATE: 09/25/12

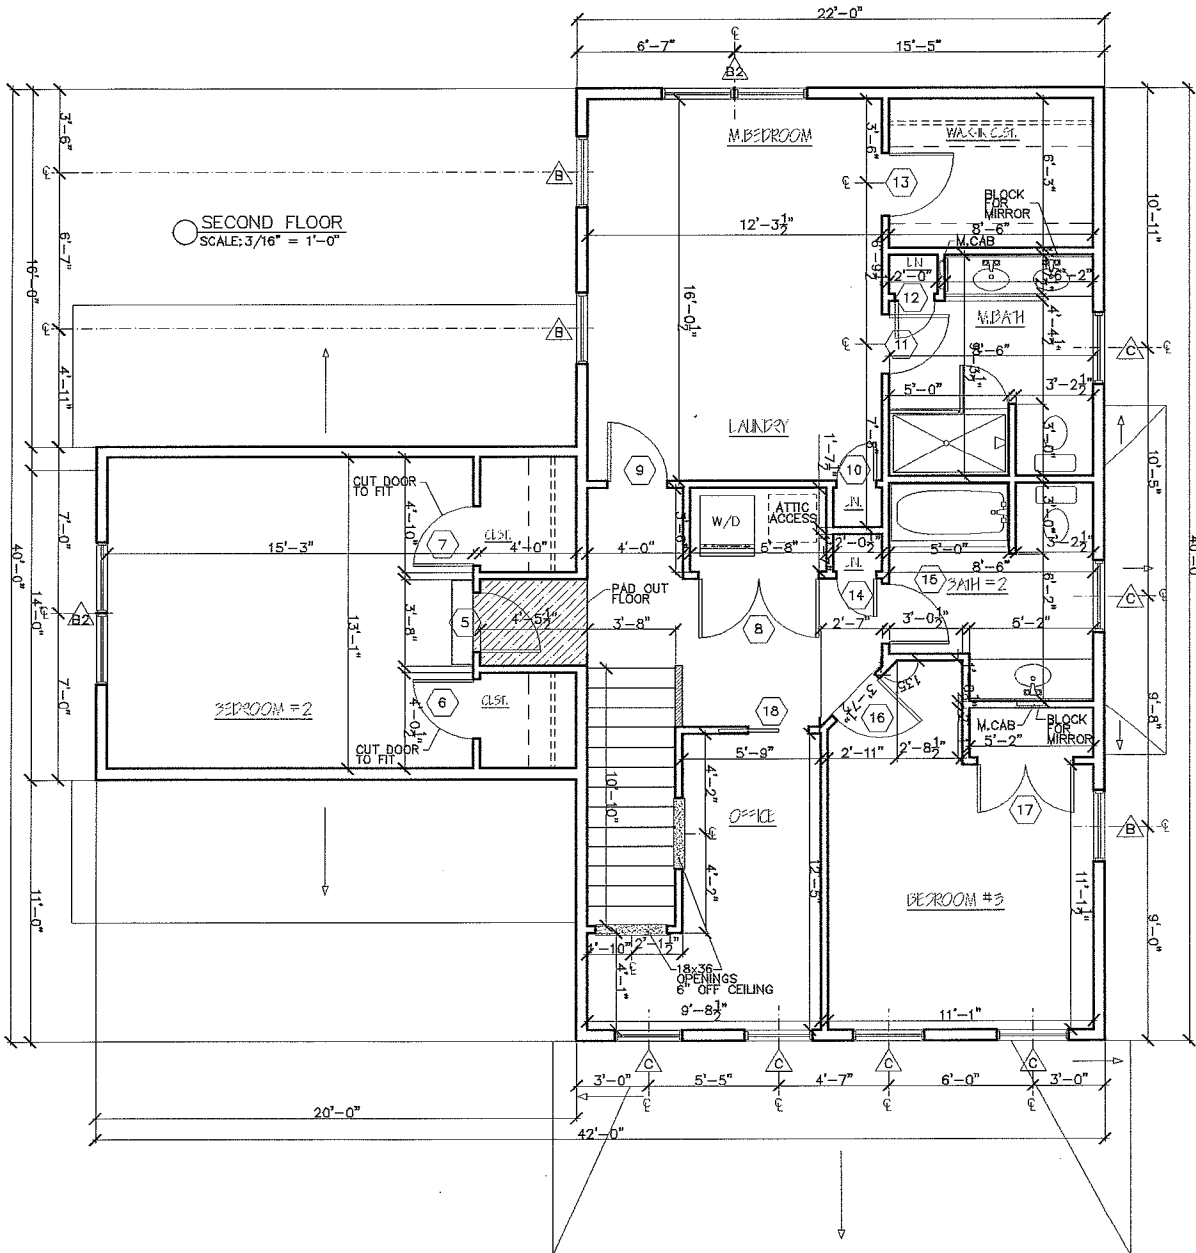

SECOND FLOOR
SCALE: 3/16" = 1'-0"




WALNUT-RAYBACK/MAHE
FLOORPLANS

Phone: 802-861-7600 Burlington, Vermont WWW.SOUTHVILLAGE.COM

Disclaimer: The floor plan shown is representative and not drawn to scale. Square footage calculations are approximate and do not include garages and porches. These plans are subject to revision without notice.

REV.	09/28/12
	10/29/12



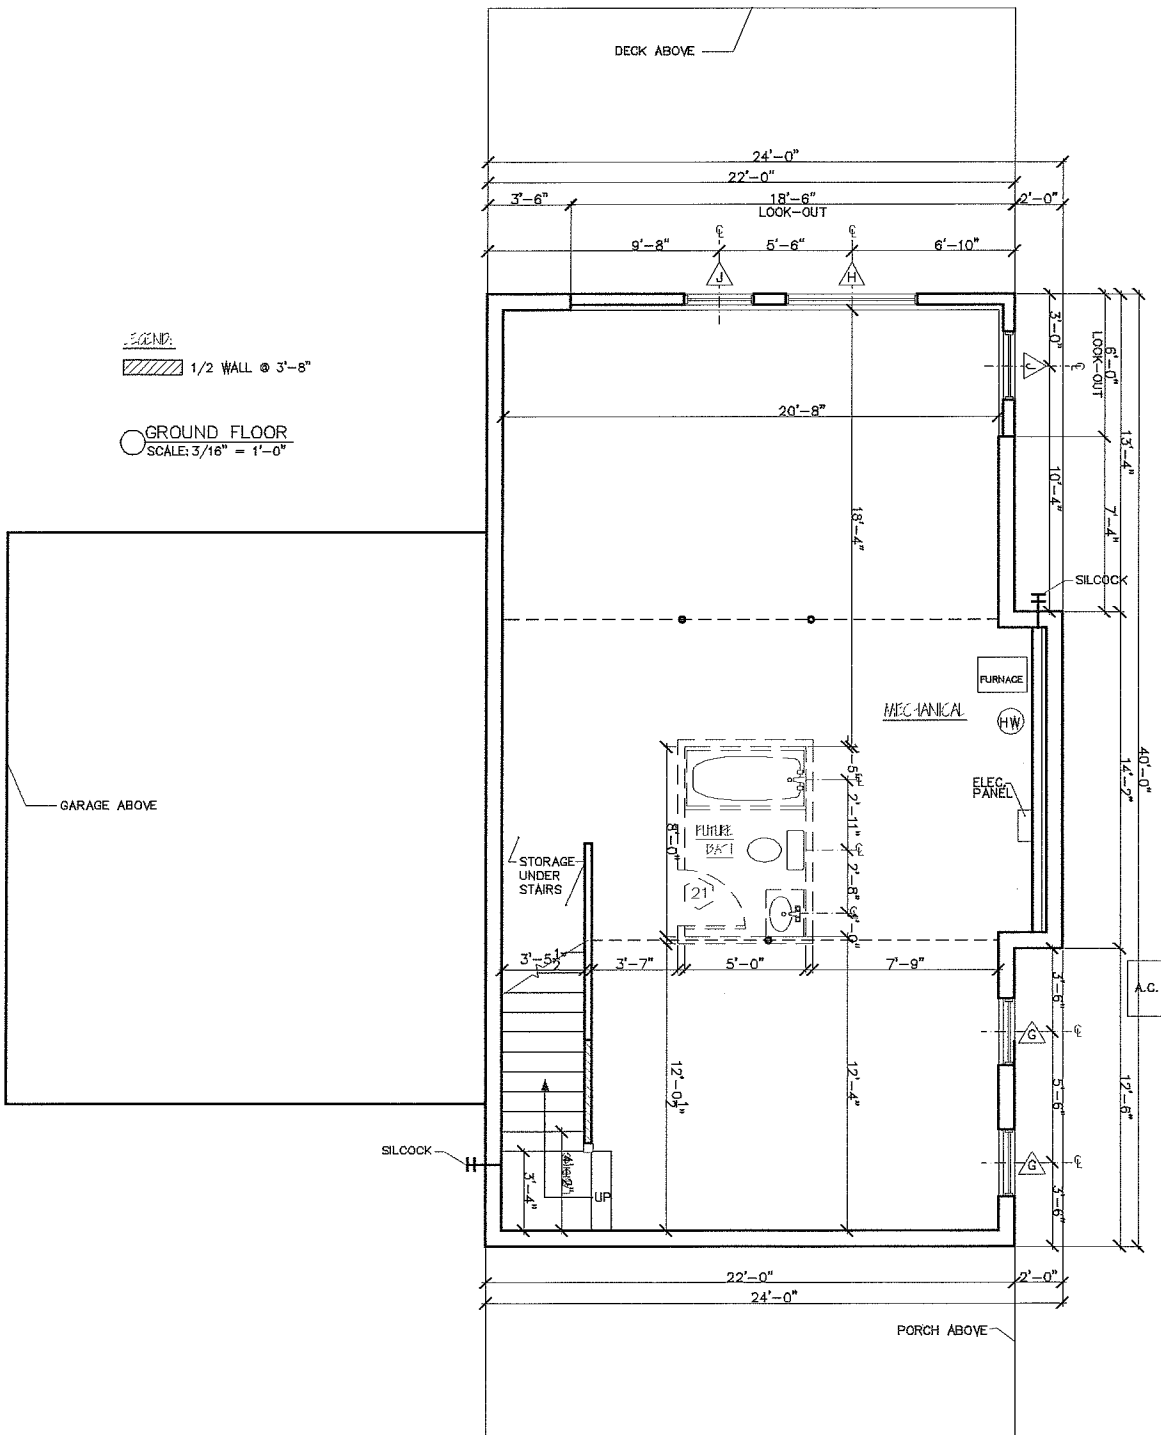

**WALNUT-RAYBACK/MAHE
FLOORPLANS**

Phone: 802-861-7600

Burlington, Vermont


Disclaimer: The floor plan shown is representative and not drawn to scale. Square footage calculations are approximate and do not include garages and porches. These plans are subject to revision without notice.

WWW.SOUTHVILLAGE.COM

REV	
10/29/12	



SCALE: PER DRAWINGS DATE: 09/25/12

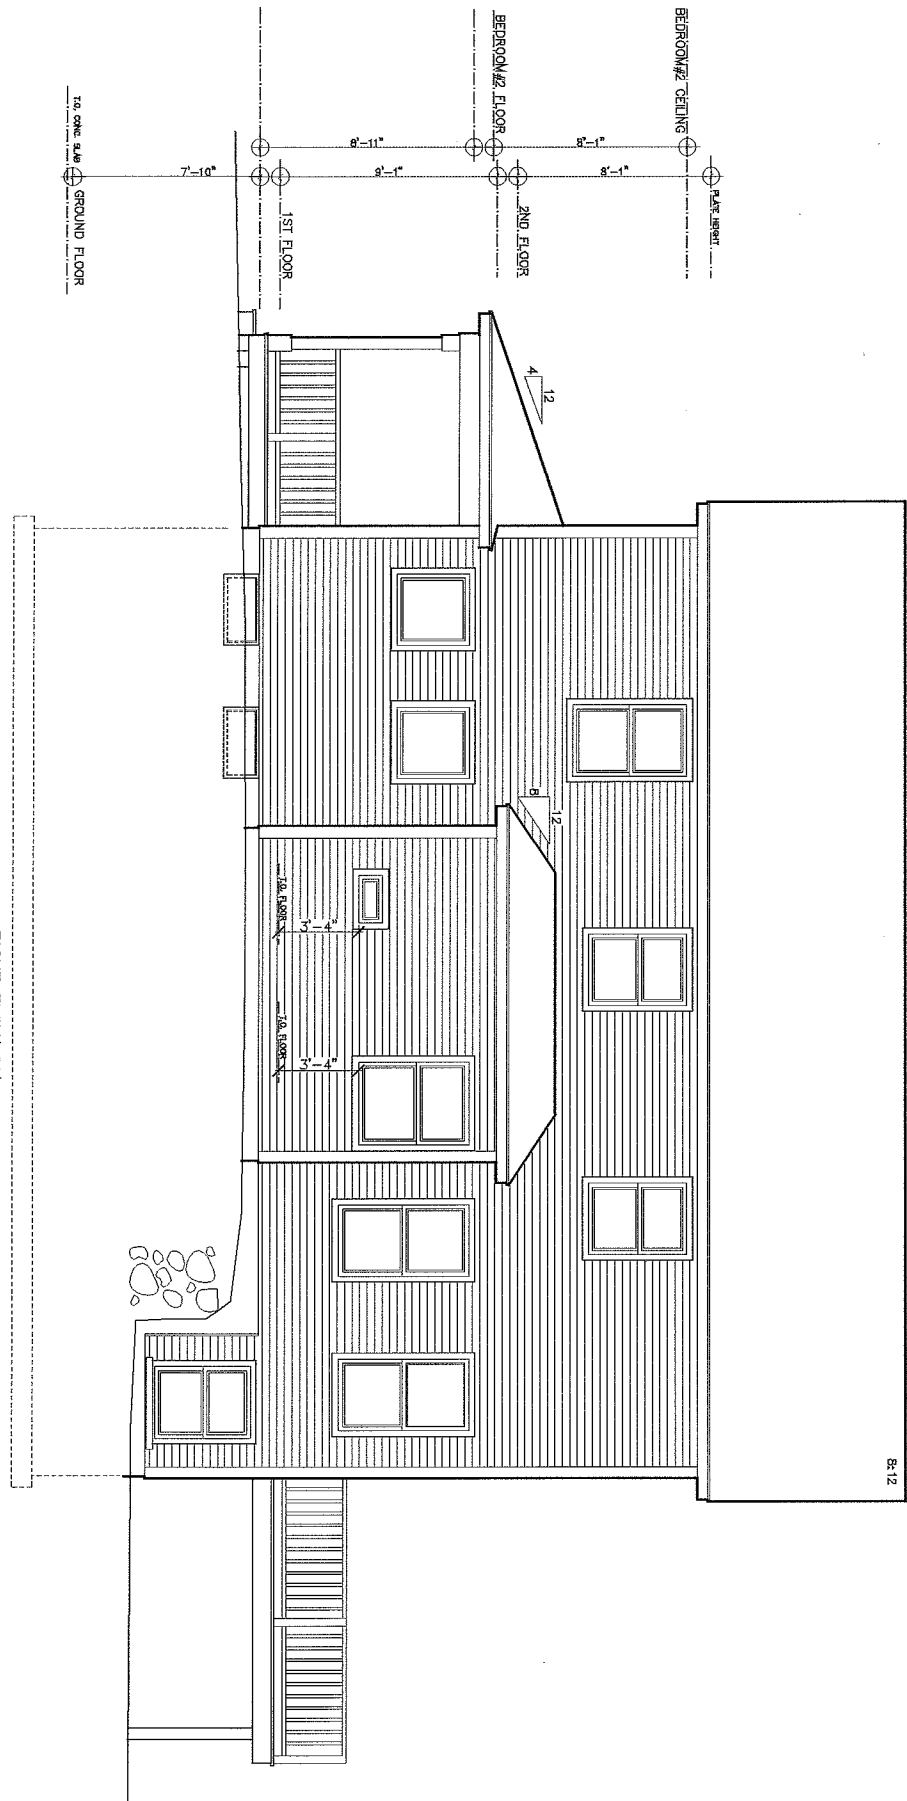

RIGHT ELEVATION
 SCALE: 3/16" = 1'-0"



WALNUT-RAYBACK/MAHE
 ELEVATIONS

Phone: 802-861-7600

Burlington, Vermont

Disclaimer: The floor plan shown is representative and not drawn to scale. Square footage calculations are approximate and do not include garage and porches. These plans are subject to revision without notice.


WWW.SOUTHVILLAGE.COM

REV.	DATE
10/29/12	



SCALE: PER DRAWINGS

DATE: 02/27/12

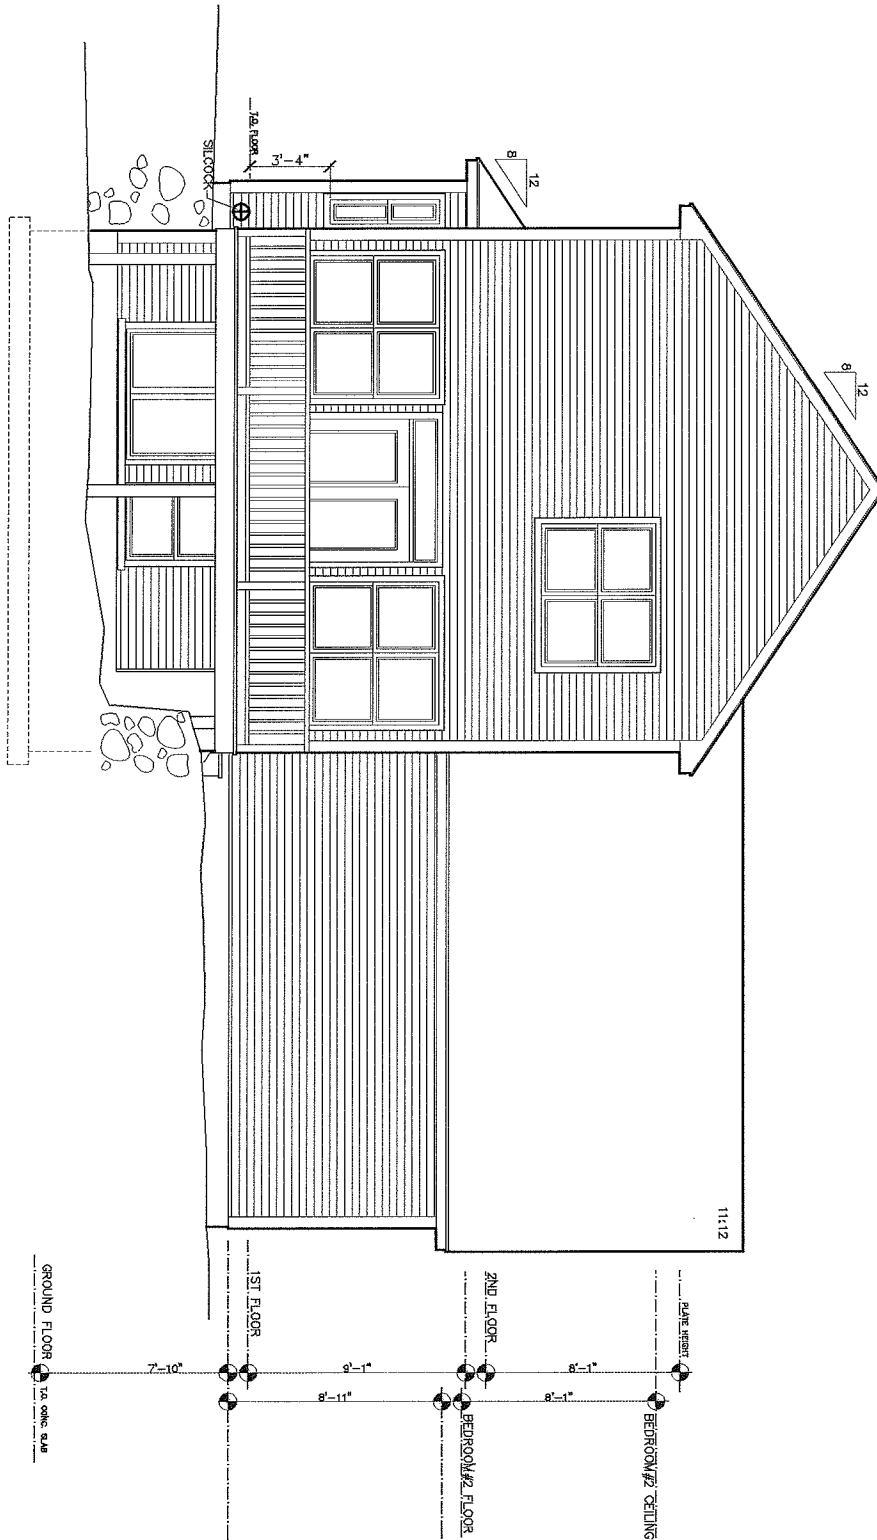

○ REAR ELEVATION
SCALE: 3/8" = 1'-0"



WALNUT-RAYBACK/MAHE
ELEVATIONS

Phone: 802-861-7600

Burlington, Vermont

Disclaimer: The floor plan shown is representative and not drawn to scale. Square footage calculations are approximate and do not include garages and porches. These plans are subject to revision without notice.


WWW.SOUTHVILLAGE.COM

REV.
10/29/12



SCALE: PER DRAWINGS

DATE: 09/27/12

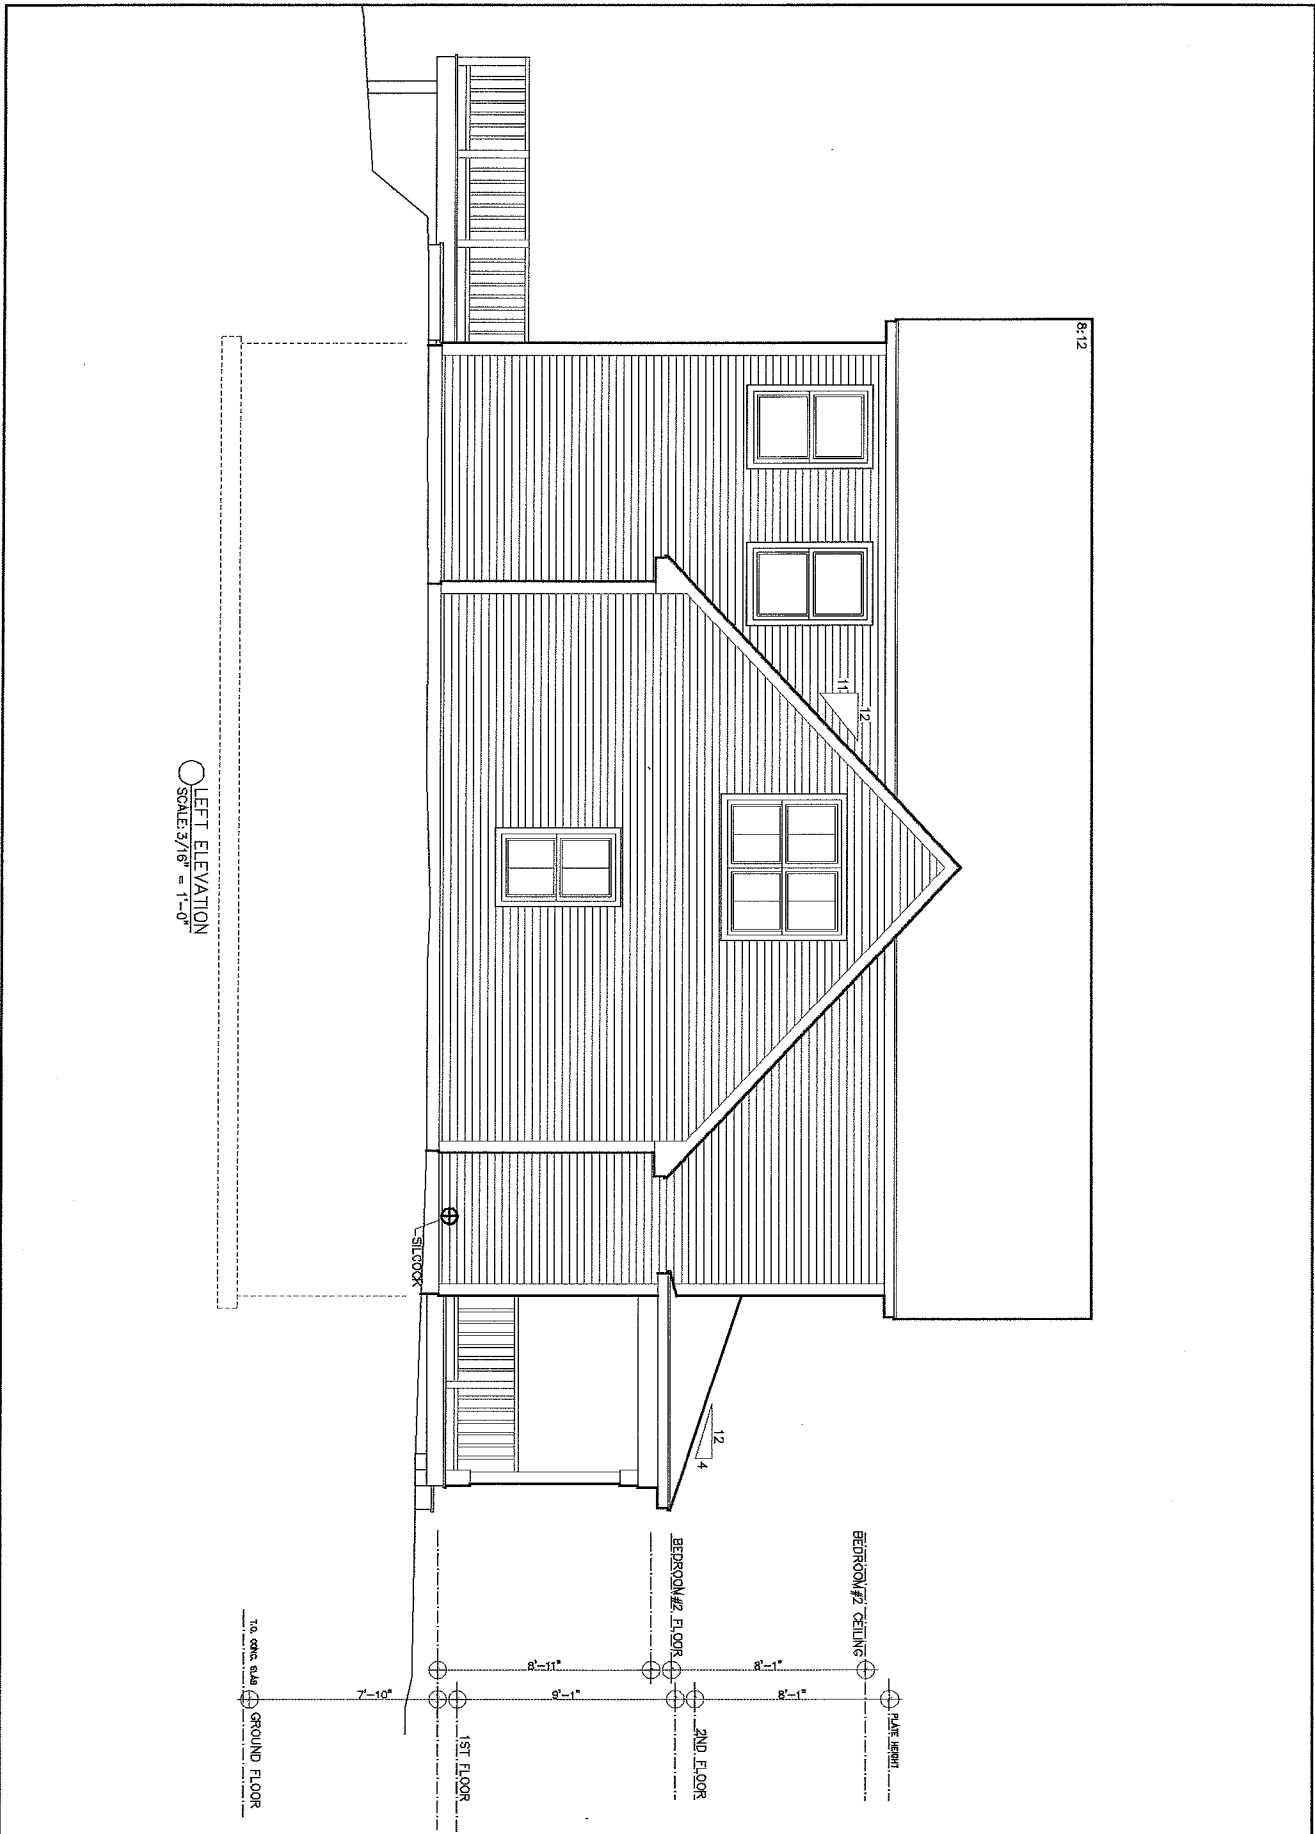

○ LEFT ELEVATION
SCALE: 3/16" = 1'-0"

TO OTHER SIDE
○ GROUND FLOOR

7'-10"

1ST FLOOR

8'-11"

9'-1"

2ND FLOOR

8'-1"

8'-1"

PLATE HEIGHT

BEDROOM #2 FLOOR

BEDROOM #2 CEILING



WALNUT-RYBACK/MAHE ELEVATIONS

Phone: 802-861-7600

Burlington, Vermont

Disclaimer: The floor plan shown is representative and not drawn to scale. Square footage calculations are approximate and do not include garages and porches. These plans are subject to revision without notice.


WWW.SOUTHVILLAGE.COM

REV	DATE
10/28/12	



SCALE: PER DRAWINGS

DATE: 09/27/12

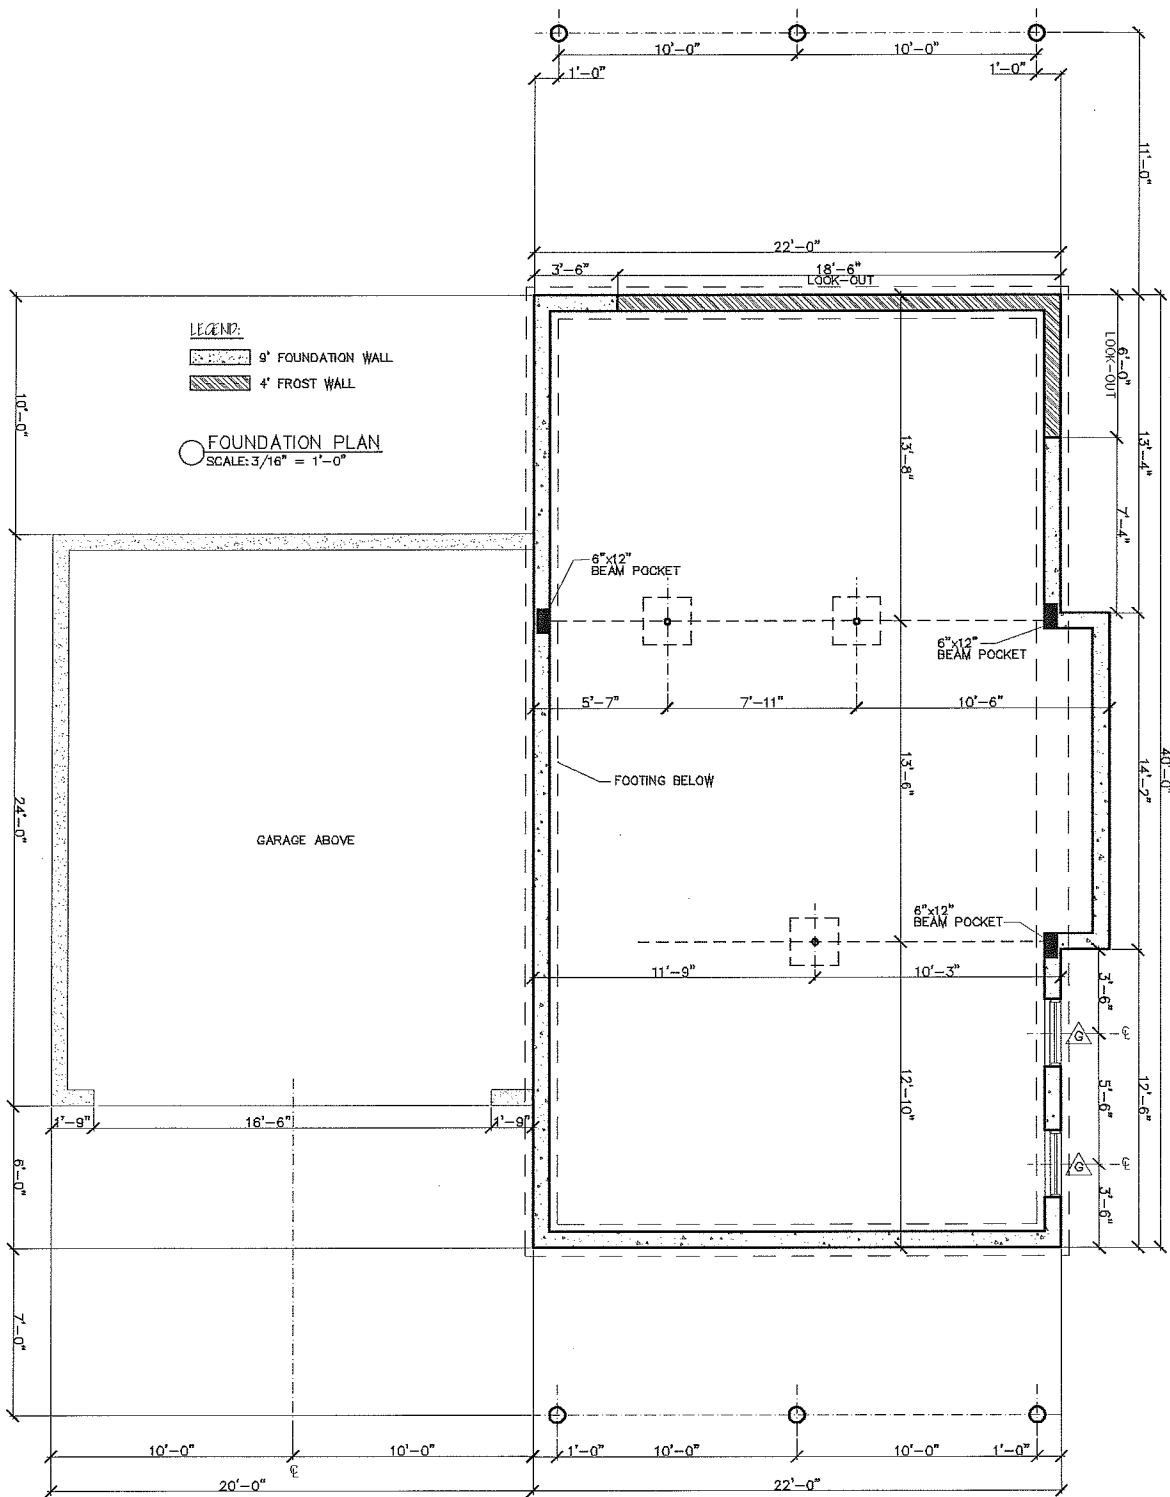

WALNUT-RAYBACK/MAHE
FLOORPLANS

Phone: 802-861-7600

Burlington, Vermont

Disclaimer: The floor plan shown is representative and not drawn to scale. Separate footing calculations are approximate and do not include garages and porches. These plans are subject to revision without notice.

WWW.SOUTHVILLAGE.COM

RF.V.
10/29/12



SCALE: PER DRAWINGS

DATE: 09/25/12

5/8