



FRONT ELEVATION



VILLAGER
1,900 SQUARE FEET

Phone: 802-861-7600

Burlington, Vermont

WWW.SOUTHVILLAGE.COM

Disclaimer: The floor plan shown is representative and not drawn to scale. Square footage calculations are approximate and do not include garages and porches. These plans are subject to revision without notice.


REV.



SCALE: 3/16" = 1'-0"

DATE: 10/28/15

18

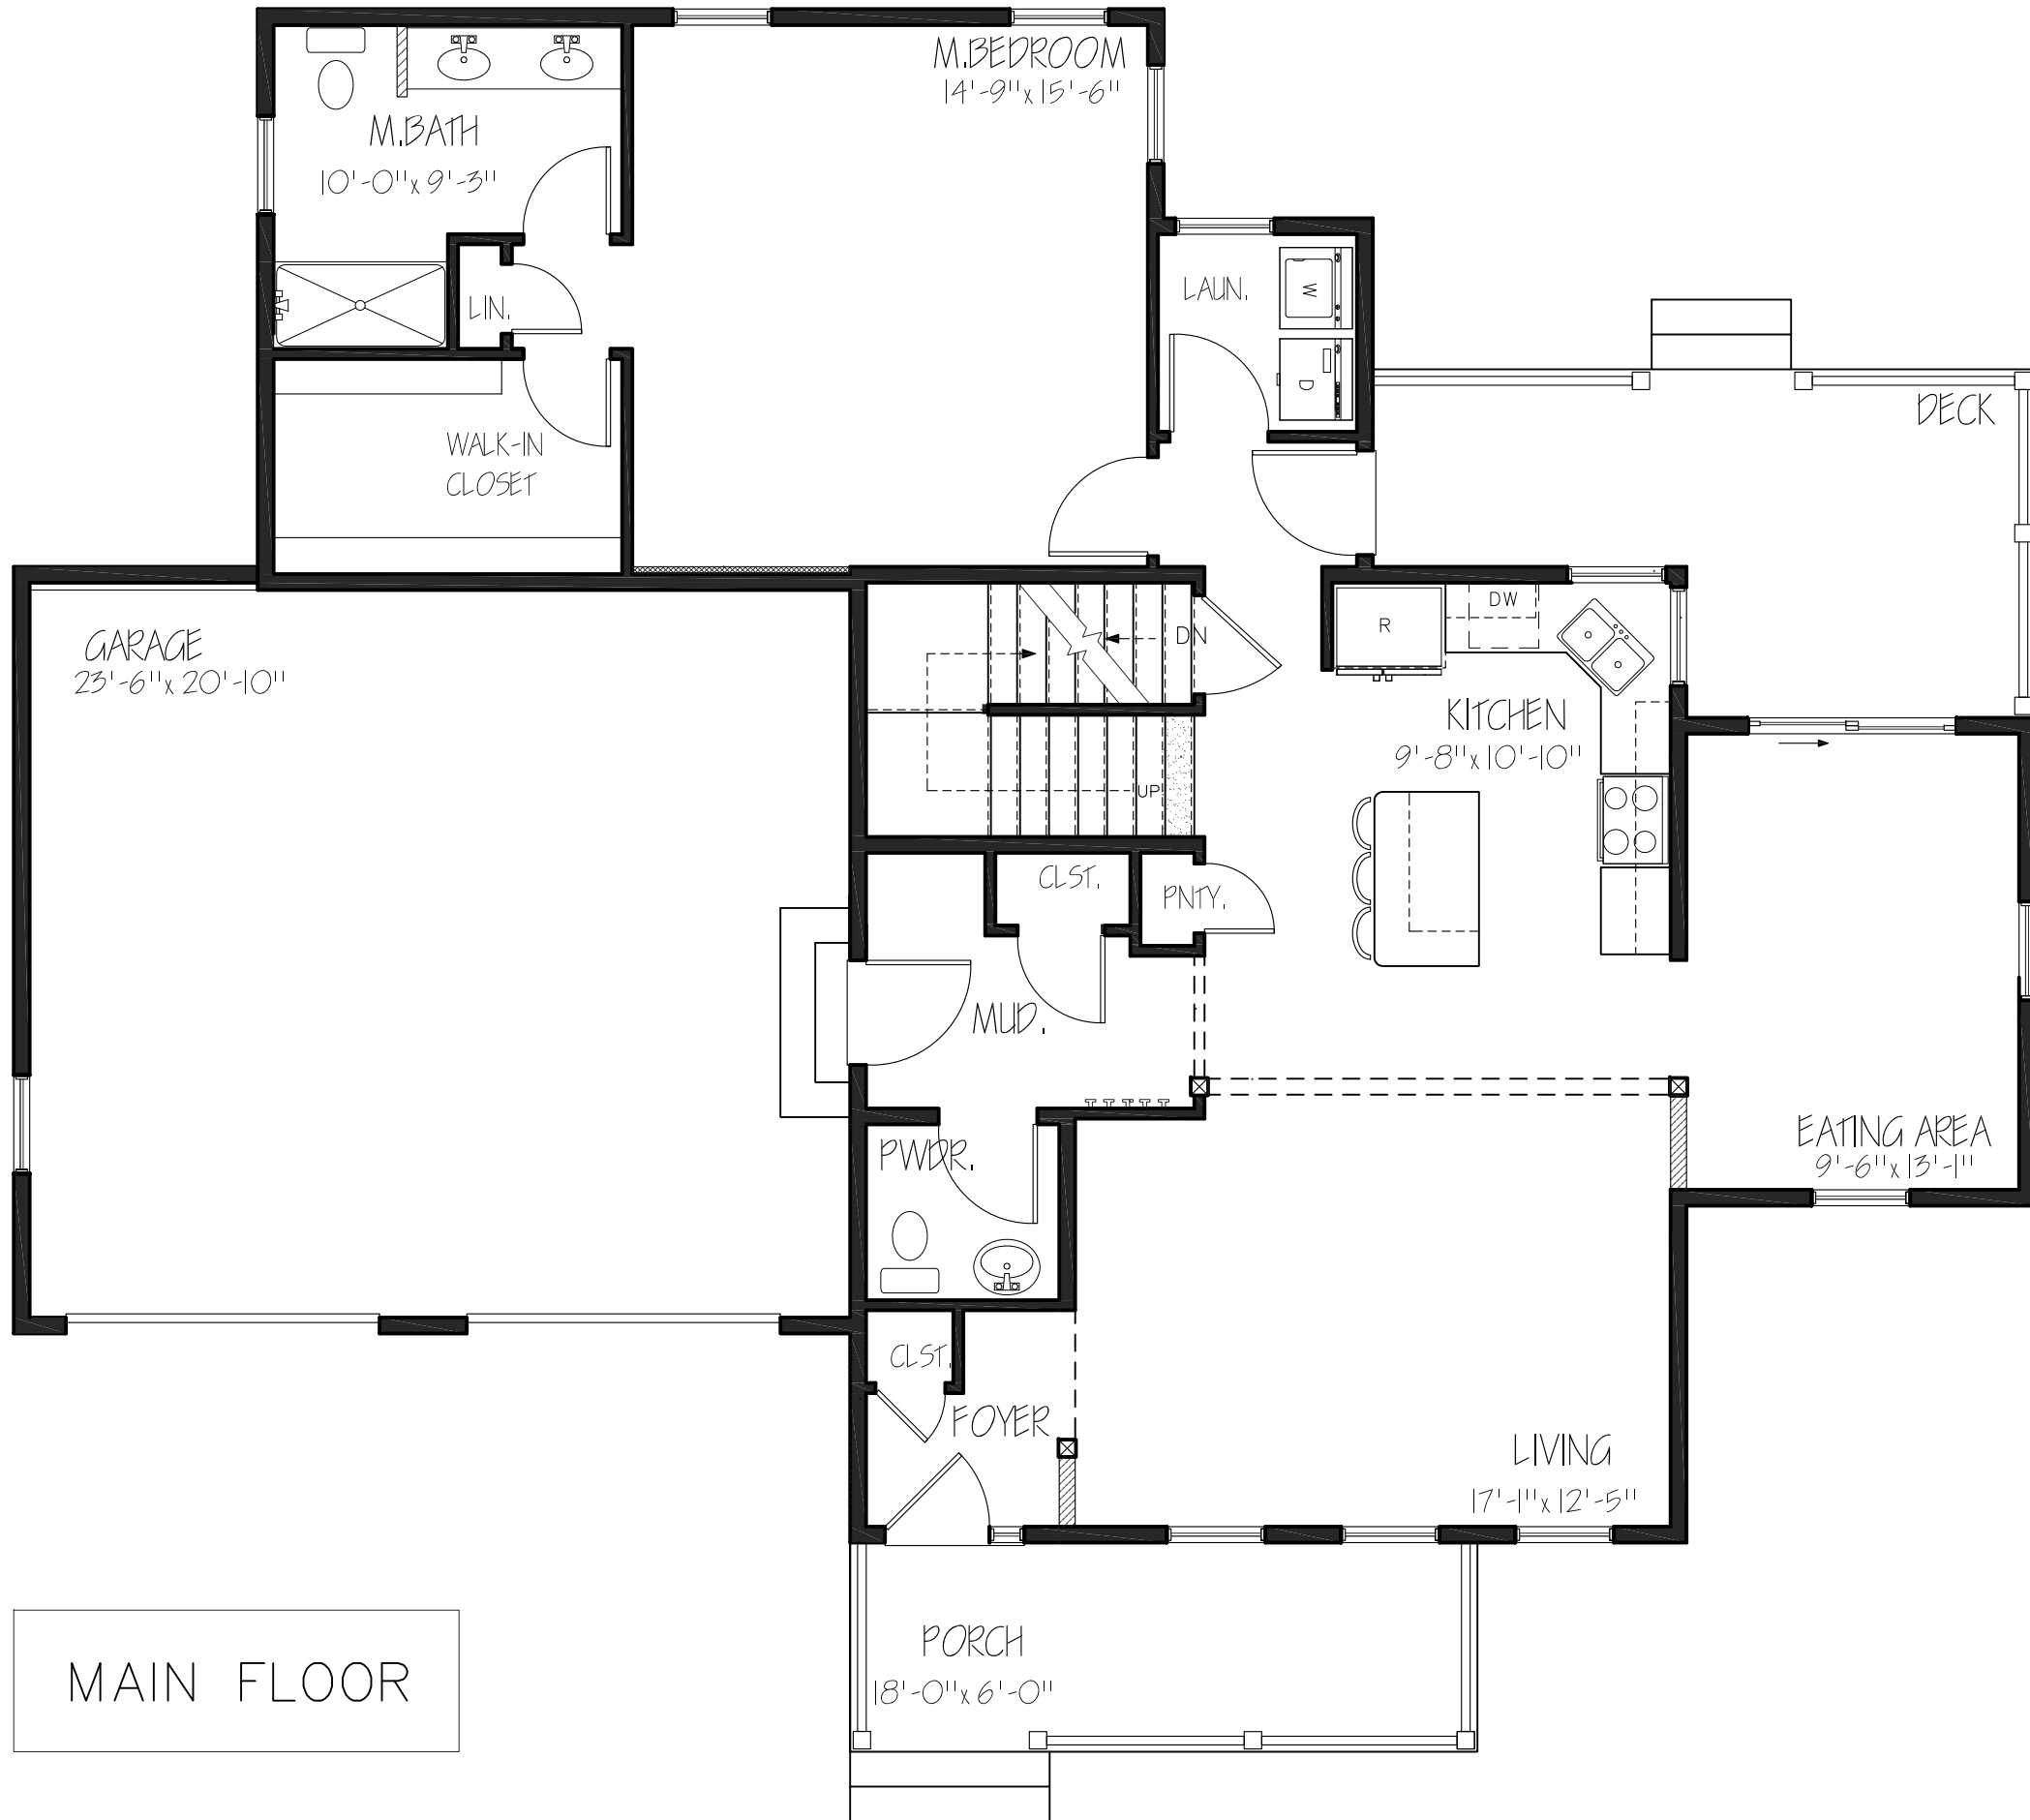

MAIN FLOOR



DATE: 10/28/15
SCALE: 3/16" = 1'-0"

Disclaimer: The floor plan shown is representative and not drawn to scale. Square footage calculations are approximate and do not include garages and porches. These plans are subject to revision without notice.

WWW.SOUTHVILLAGE.COM


VILLAGER
1,300 SQUARE FEET

Burlington, Vermont

Phone: 802-861-7600



GROUND FLOOR

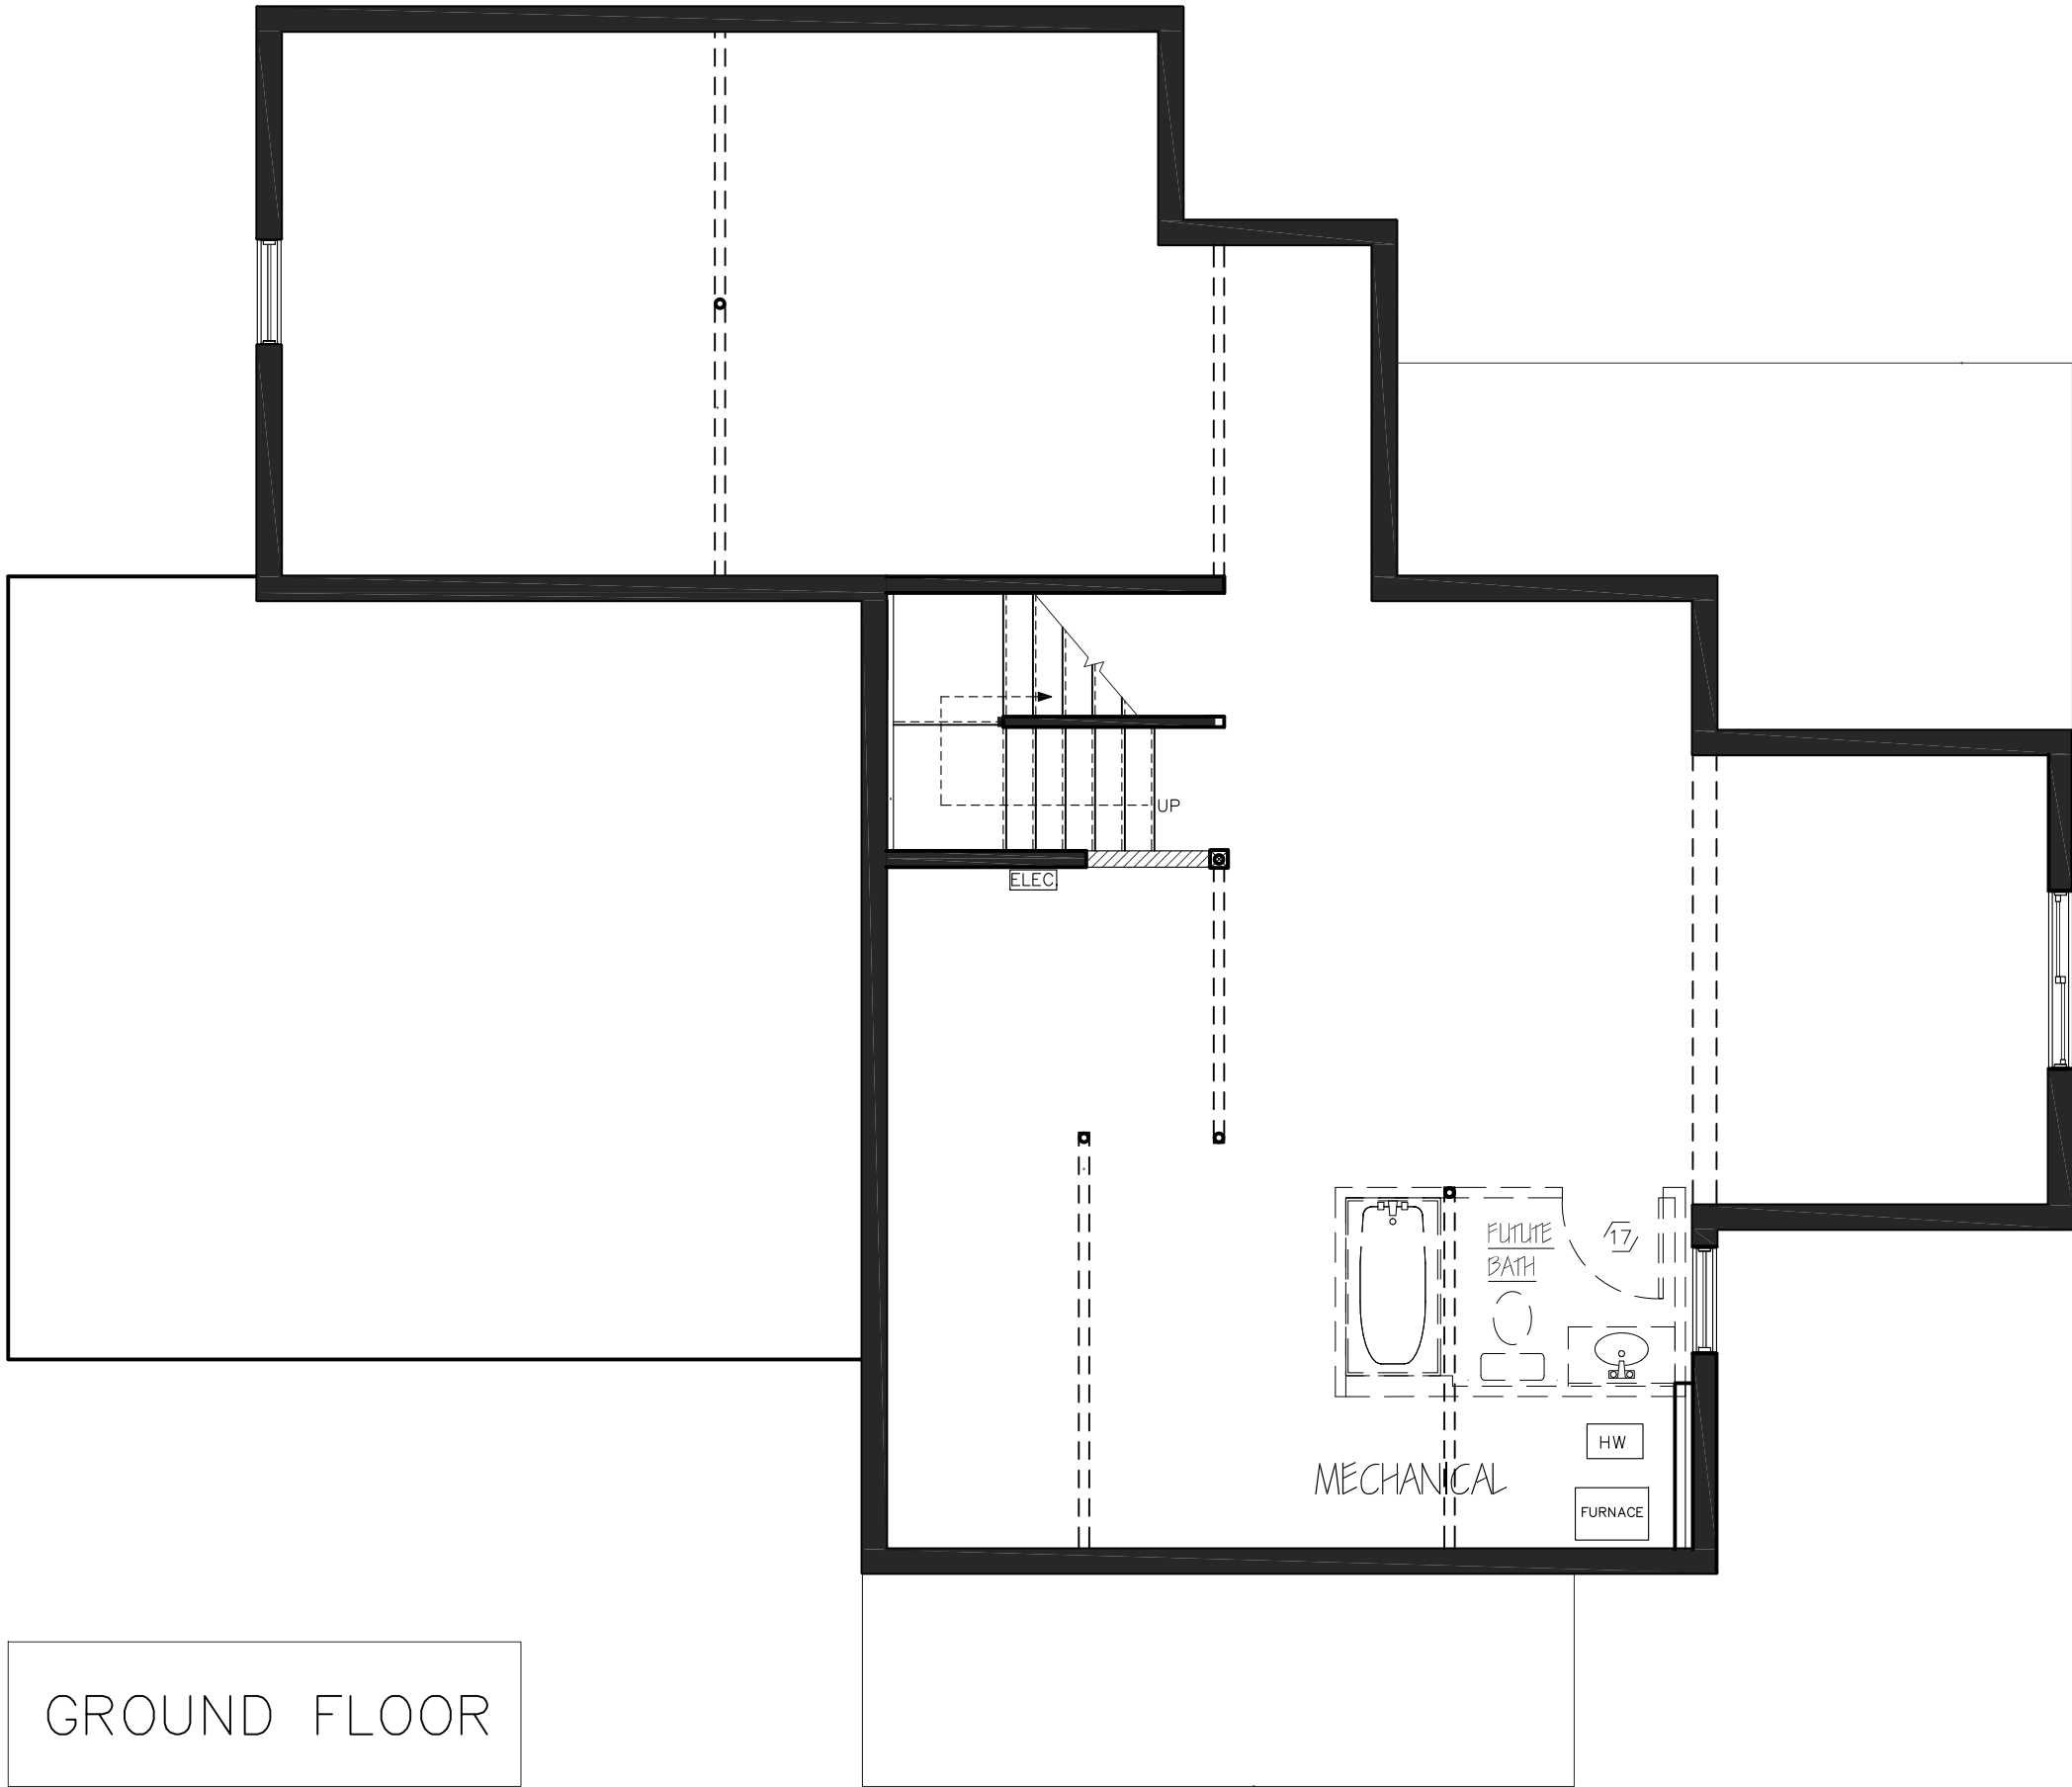

VILLAGER
1,300 SQUARE FEET

Phone: 802-861-7600

Burlington, Vermont

WWW.SOUTHVILLAGE.COM

Disclaimer: The floor plan shown is representative and not drawn to scale. Square footage calculations are approximate and do not include garages and porches. These plans are subject to revision without notice.

REV.



SCALE: 3/16" = 1'-0"

DATE: 10/28/15