

○ FRONT ELEVATION  
SCALE: 3/16" = 1'-0"

SV40N  
3/16" = 1'-0"  
2-8-18

REV.	DATE
12/28/17	
01/25/18	
02/04/18	


**Disclaimer:** The floor plan shown is representative and not drawn to scale. Square footage calculations are approximate and do not include garages and porches. These plans are subject to revision without notice.

**WWW.SOUTHVILLAGE.COM**

**SV40N ELEVATIONS**  
Burlington, Vermont

Phone: 802-861-7600



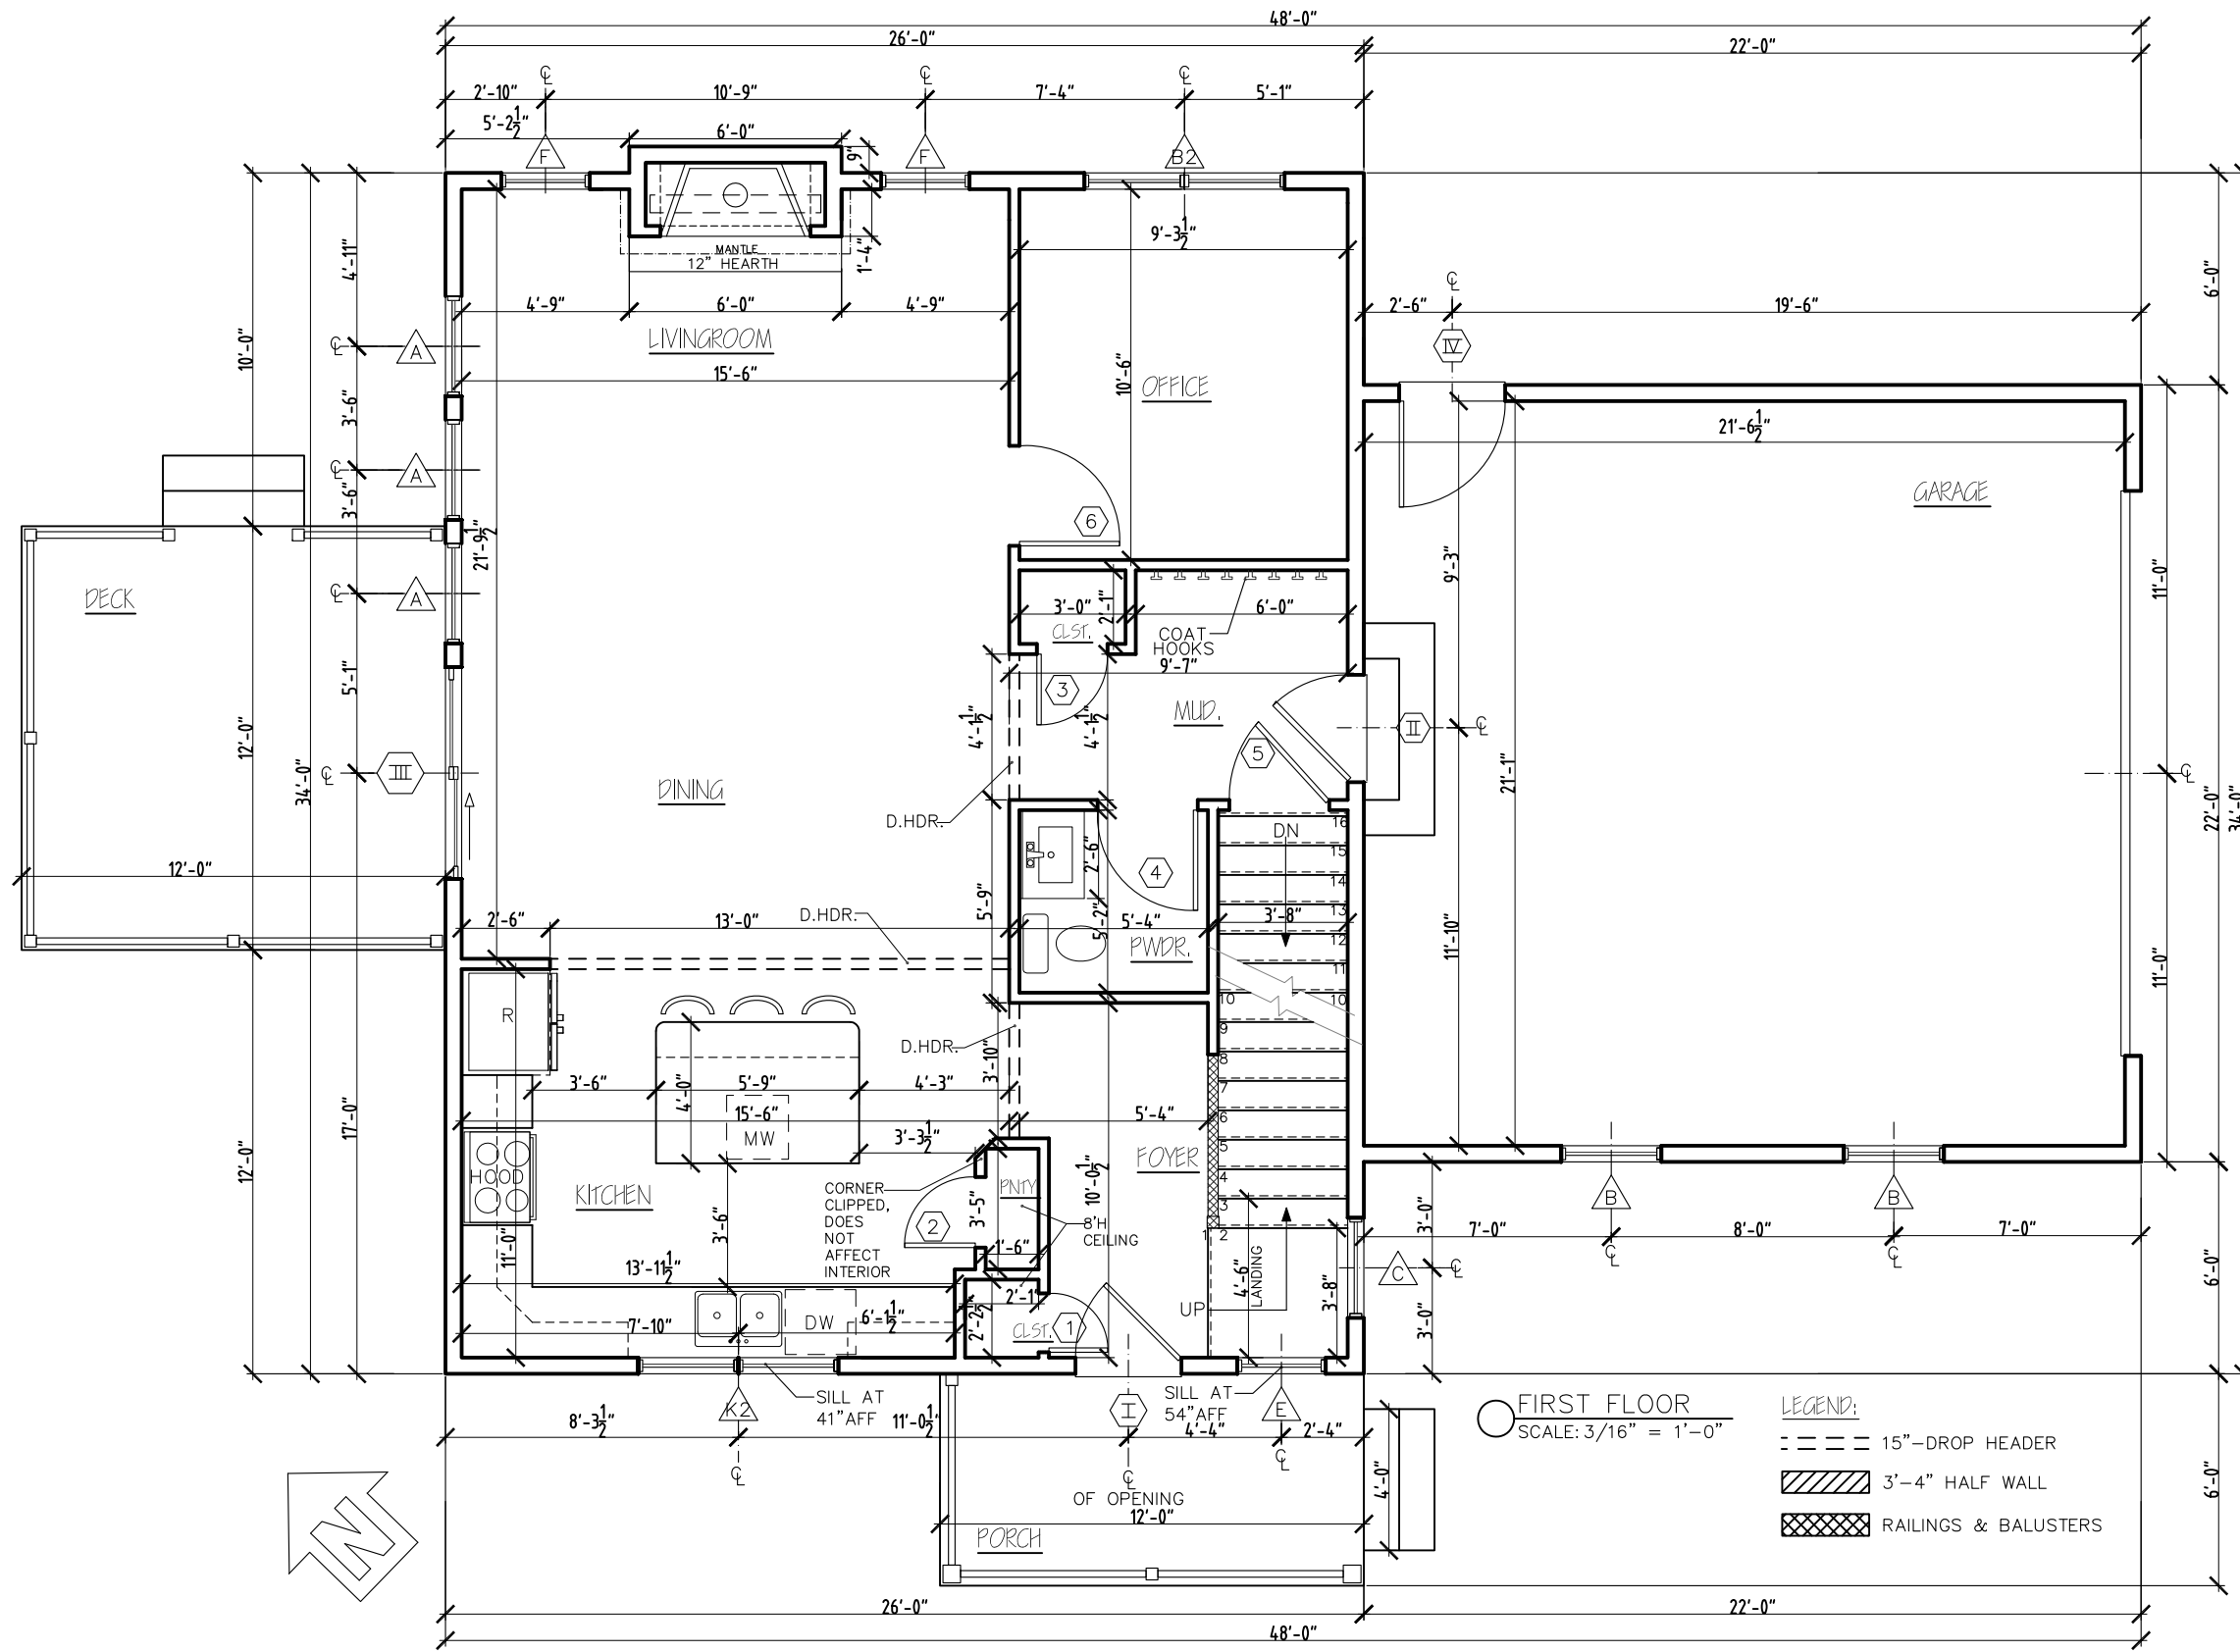

**FIRST FLOOR**  
 SCALE: 3/16" = 1'-0"

**LEGEND:**  
 - - - - - 15"-DROP HEADER  
 [Hatched Box] 3'-4" HALF WALL  
 [Cross-hatched Box] RAILINGS & BALUSTERS


REV.	DATE
11/27/17	
12/04/17	
12/15/17	
12/28/17	
01/15/18	
01/25/18	
02/01/18	
02/04/18	



**Disclaimer:** The floor plan shown is representative and not drawn to scale. Square footage calculations are approximate and do not include garages and porches. These plans are subject to revision without notice.

**WWW.SOUTHVILLAGE.COM**

**SV40N FLOORPLANS**

Phone: 802-861-7600  
 Burlington, Vermont

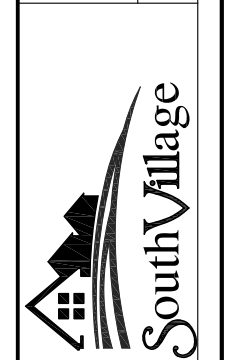

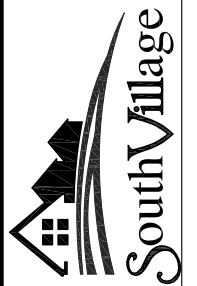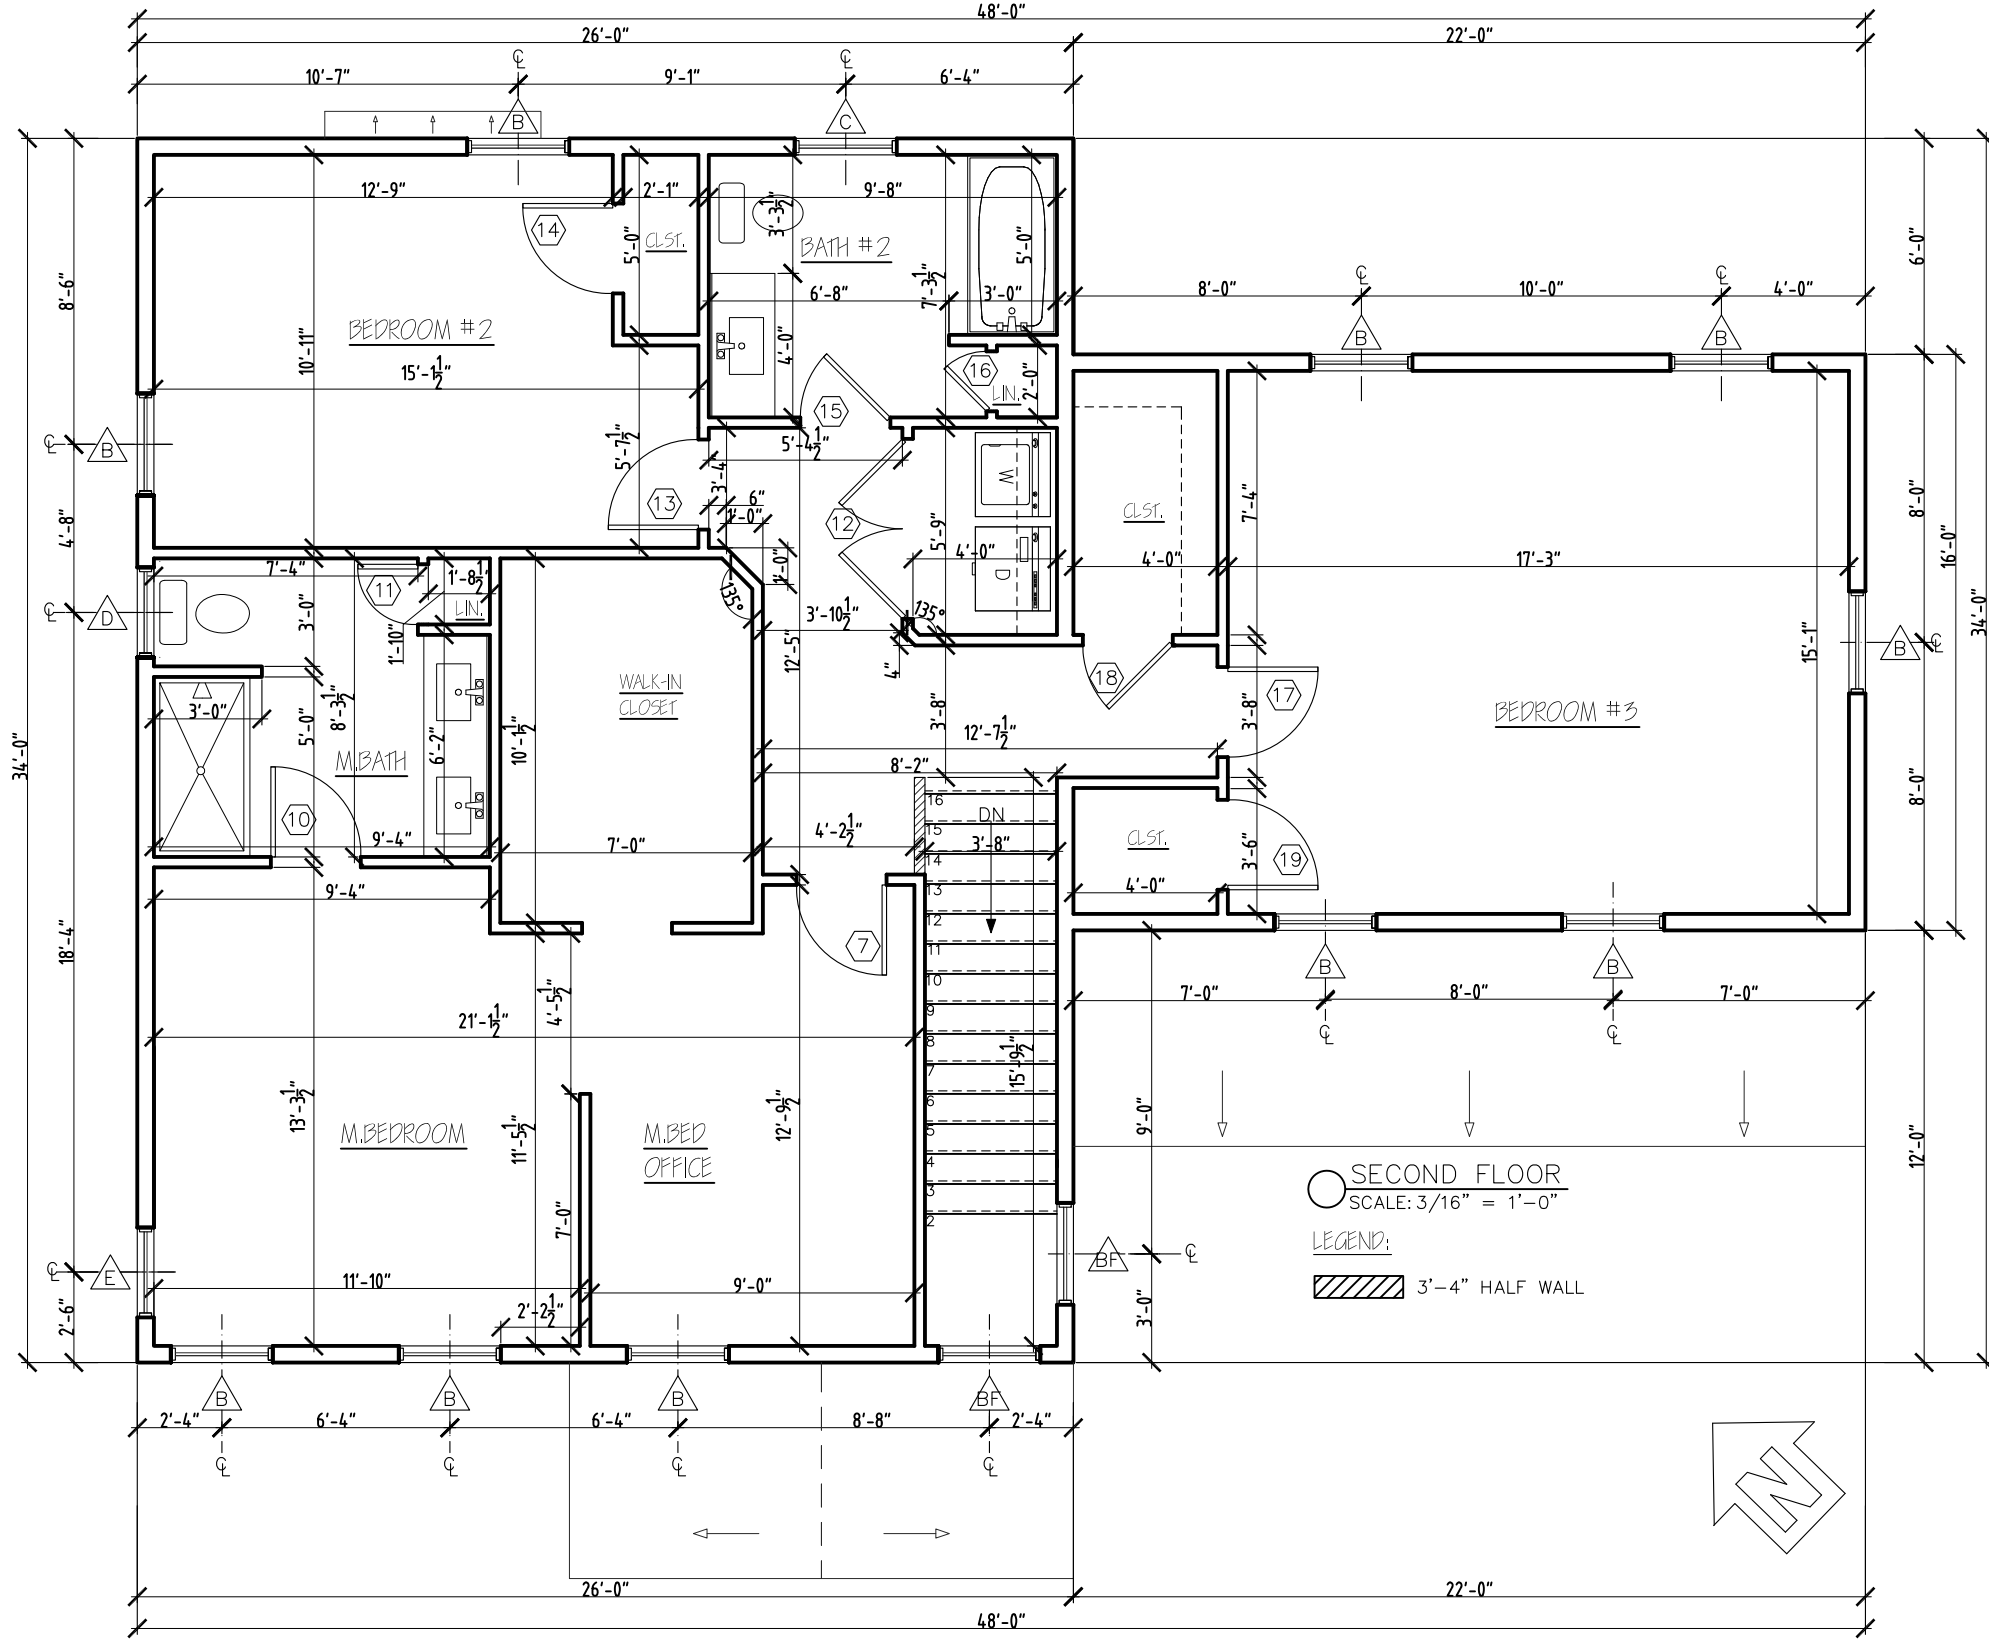

Phone: 802-861-7600


**SV40N  
FLOORPLANS**

Burlington, Vermont

[WWW.SOUTHVILLAGE.COM](http://WWW.SOUTHVILLAGE.COM)

Disclaimer: The floor plan shown is representative and not drawn to scale. Square footage calculations are approximate and do not include garages and porches. These plans are subject to revision without notice.


REV.	DATE
11/27/17	
12/04/17	
12/15/17	
01/26/18	
02/01/18	
02/09/18	
02/09/18	

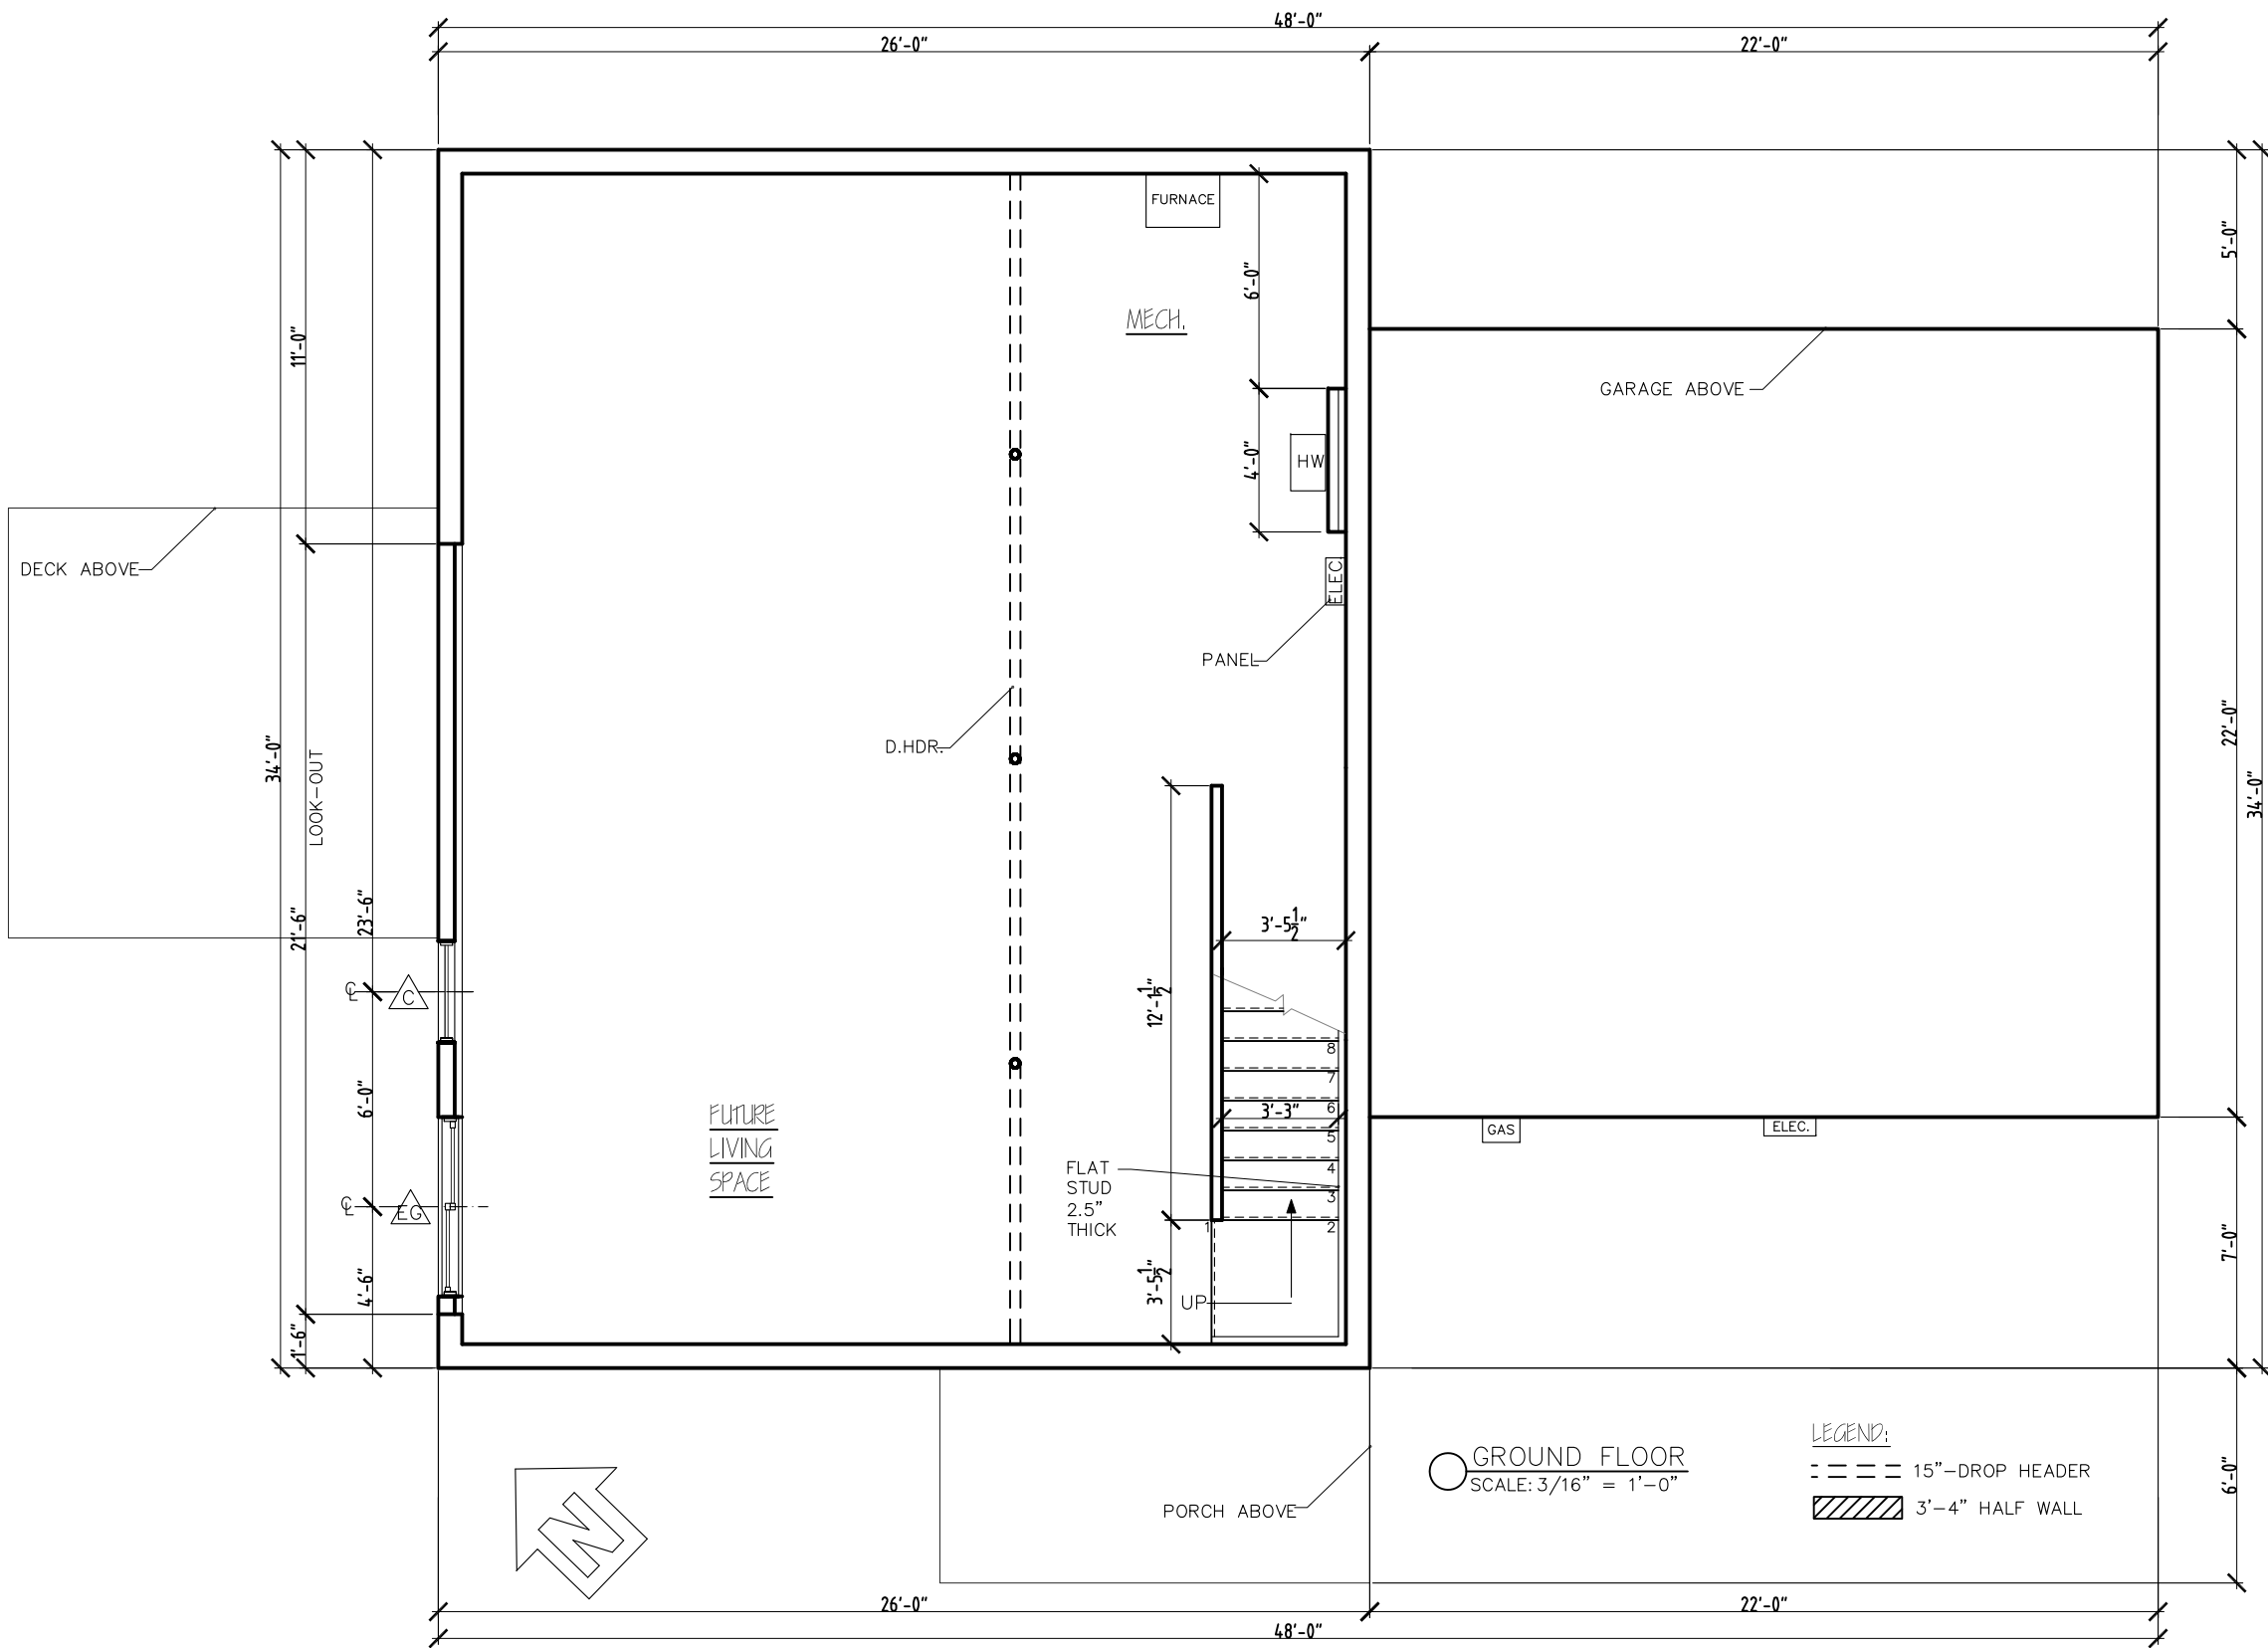

○ GROUND FLOOR  
SCALE: 3/16" = 1'-0"

LEGEND:

- 15"-DROP HEADER
- ▨ 3'-4" HALF WALL

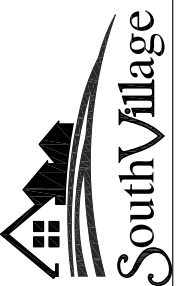

SV40N  
FLOORPLANS

Phone: 802-861-7600

Burlington, Vermont

WWW.SOUTHVILLAGE.COM

Disclaimer: The floor plan shown is representative and not drawn to scale. Square footage calculations are approximate and do not include garages and porches. These plans are subject to revision without notice.

REV.



○ LEFT ELEVATION  
SCALE: 3/16" = 1'-0"

REV.	DATE
11/27/17	
12/15/17	
12/28/17	
02/01/18	
02/08/18	


**Disclaimer:** The floor plan shown is representative and not drawn to scale. Square footage calculations are approximate and do not include garages and porches. These plans are subject to revision without notice.

**WWW.SOUTHVILLAGE.COM**

**SV40N ELEVATIONS**

Burlington, Vermont

Phone: 802-861-7600

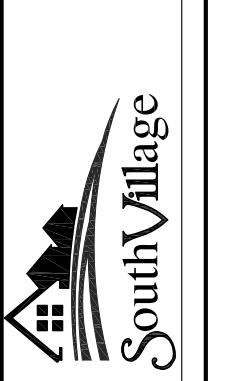



○ REAR ELEVATION  
SCALE: 3/16" = 1'-0"

REV.	DATE
11/27/17	
12/28/17	
01/25/18	
02/04/18	


**Disclaimer:** The floor plan shown is representative and not drawn to scale. Square footage calculations are approximate and do not include garages and porches. These plans are subject to revision without notice.


**WWW.SOUTHVILLAGE.COM**

**SV40N ELEVATIONS**


Burlington, Vermont

Phone: 802-861-7600

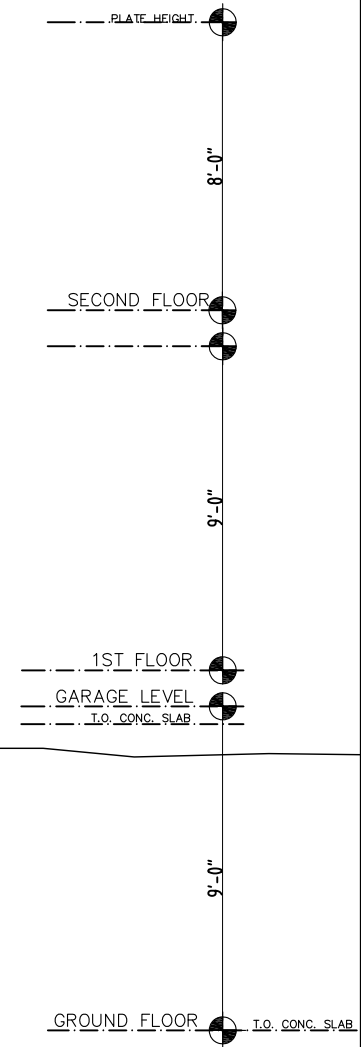

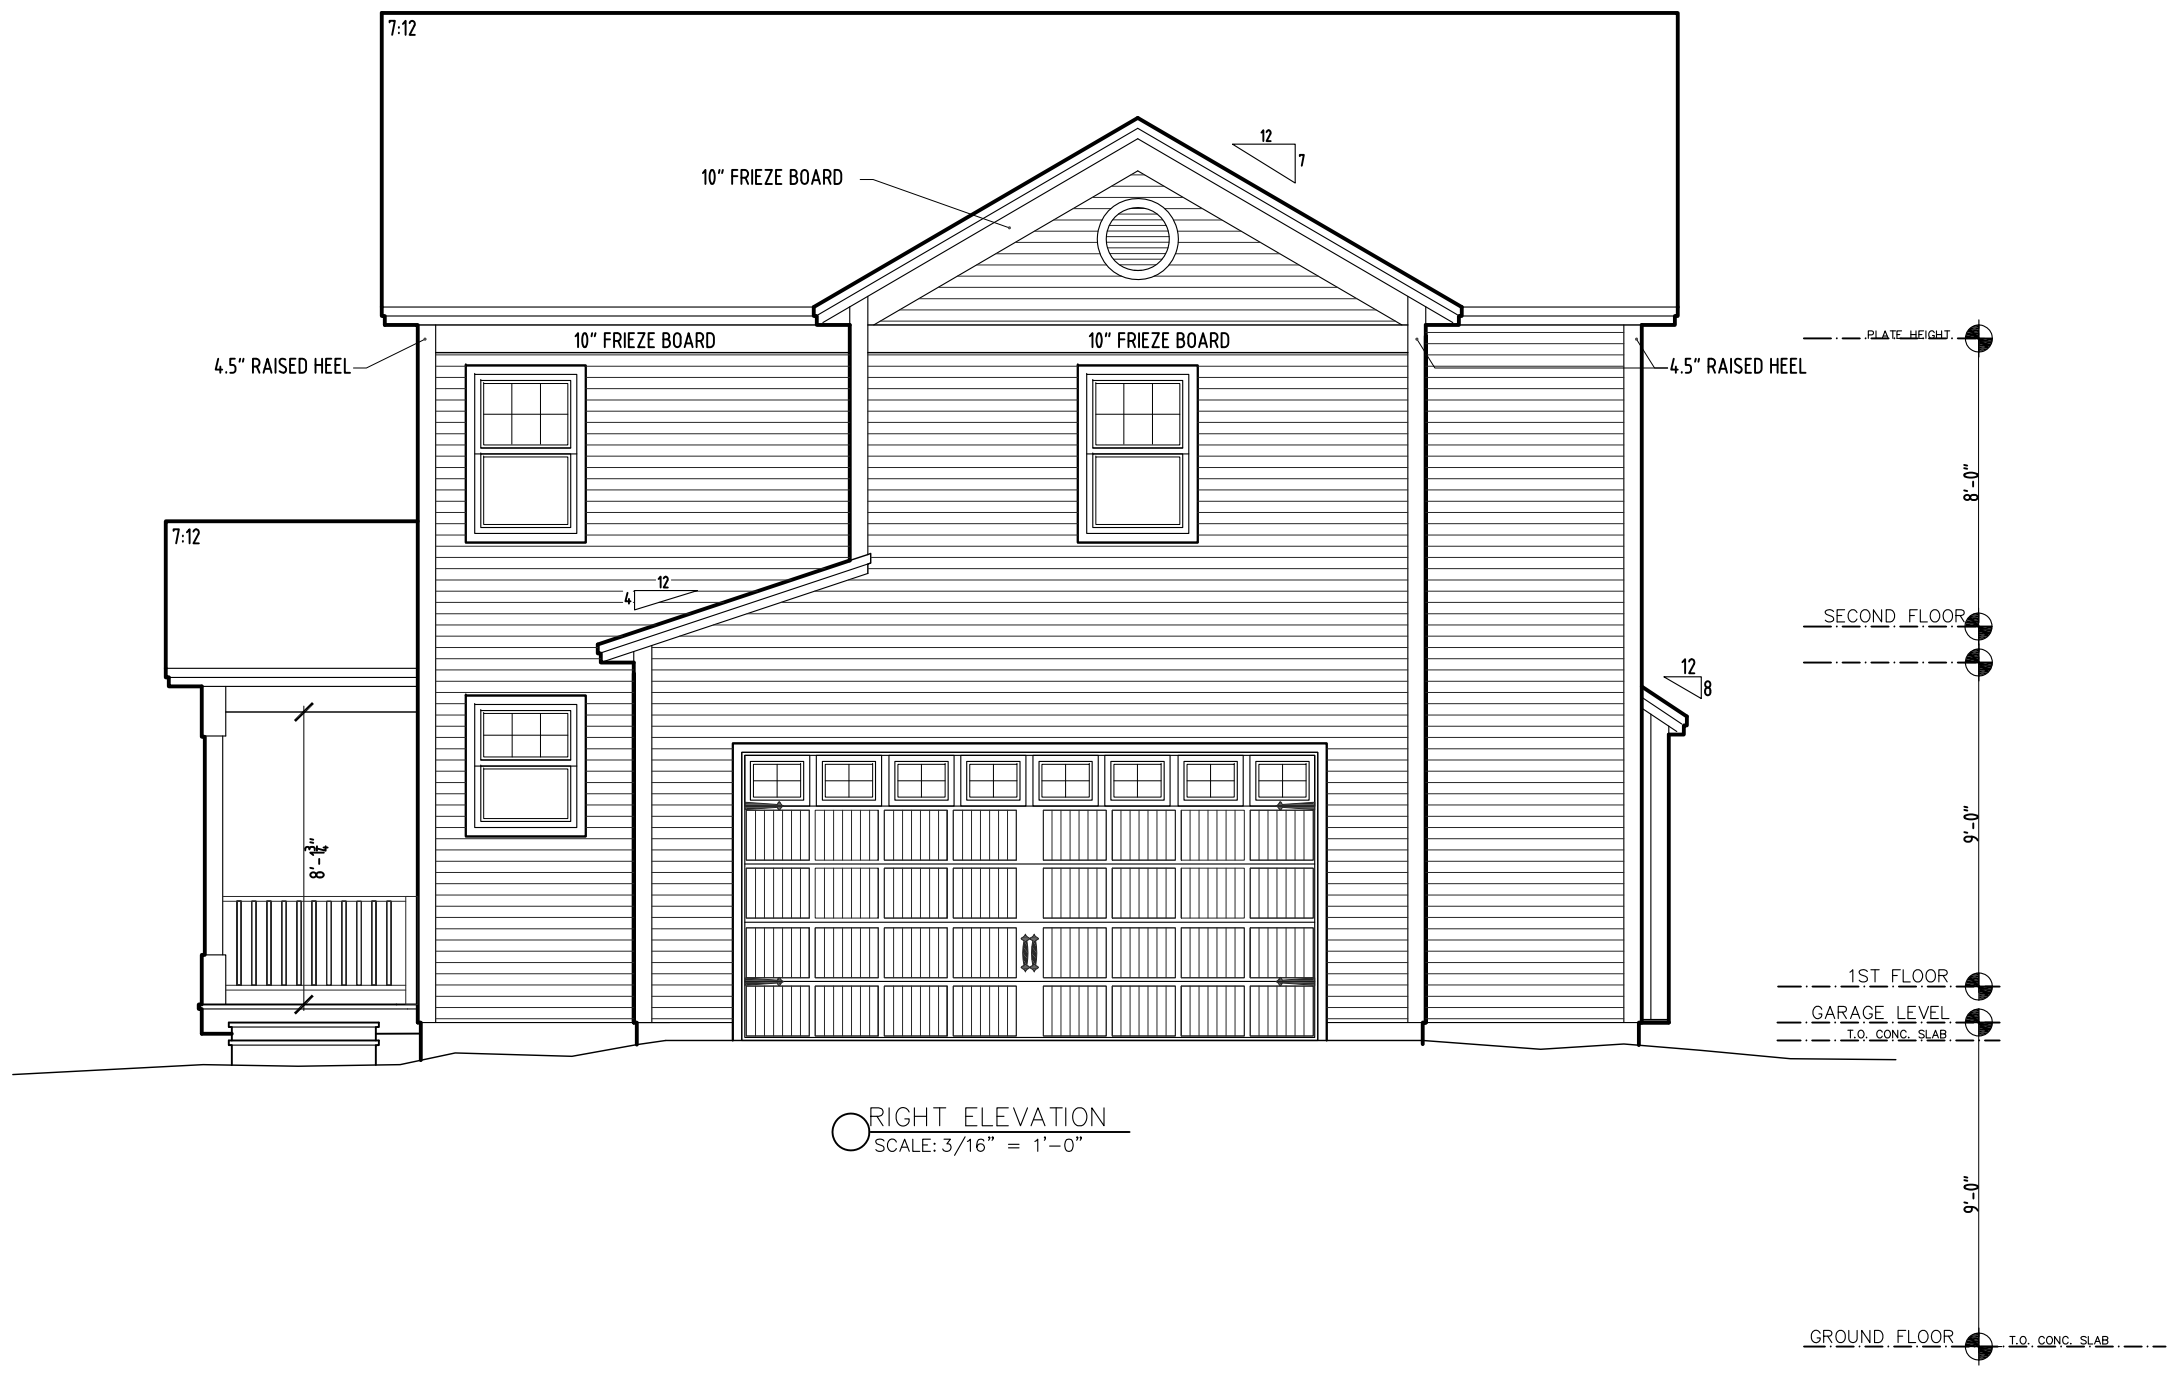

RIGHT ELEVATION  
SCALE: 3/16" = 1'-0"

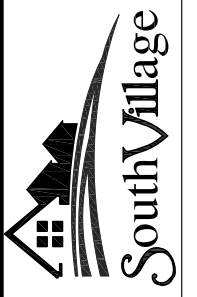

Phone: 802-861-7600


Burlington, Vermont

SV40N  
ELEVATIONS

WWW.SOUTHVILLAGE.COM



Disclaimer: The floor plan shown is representative and not drawn to scale. Square footage calculations are approximate and do not include garages and porches. These plans are subject to revision without notice.

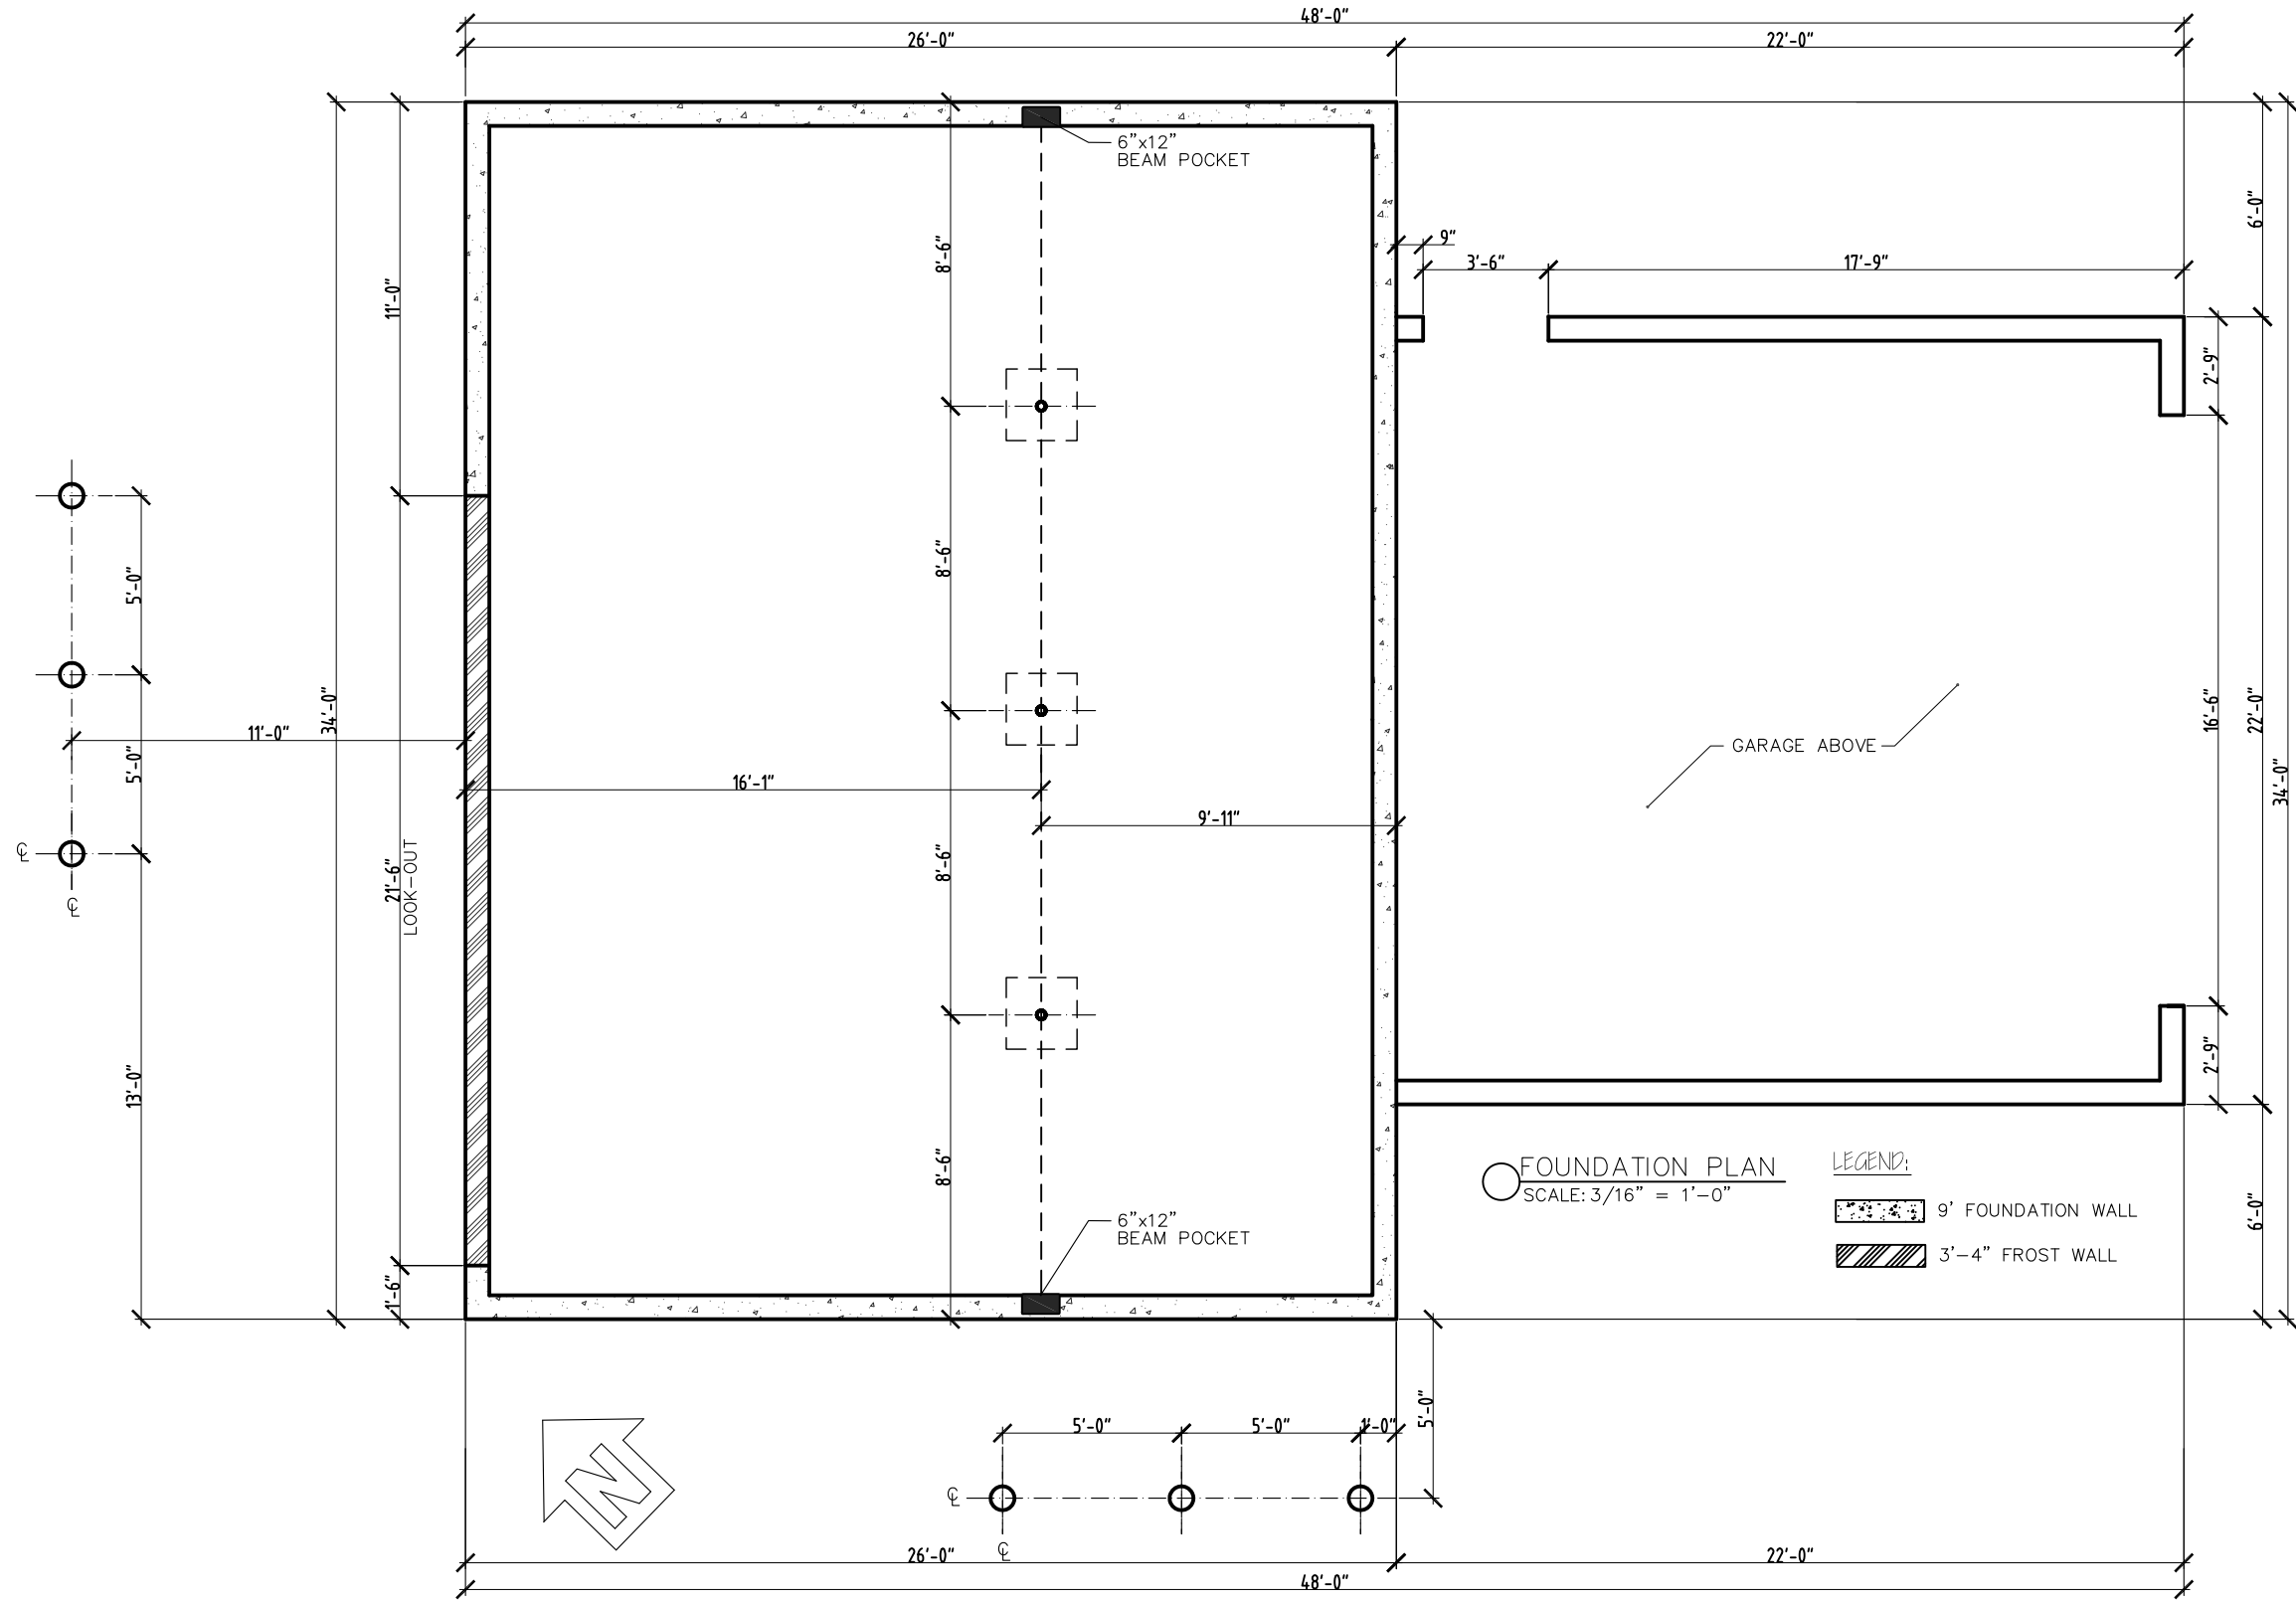
REV.	
12/28/17	
01/25/18	



**FOUNDATION PLAN**  
SCALE: 3/16" = 1'-0"

**LEGEND:**

-  9' FOUNDATION WALL
-  3'-4" FROST WALL

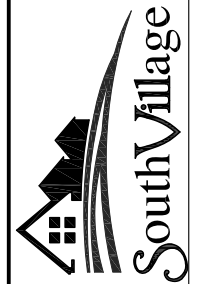

**SV40N  
FLOORPLANS**

Phone: 802-861-7600

Burlington, Vermont

WWW.SOUTHVILLAGE.COM

**Disclaimer:** The floor plan shown is representative and not drawn to scale. Square footage calculations are approximate and do not include garages and porches. These plans are subject to revision without notice.

REV.  
11/27/17  
01/25/18