



○ FRONT ELEVATION  
SCALE: 3/16" = 1'-0"

SV 115 Willow Plans  
8-13-20

REV.	DESCRIPTION


**Disclaimer:** The floor plan shown is representative and not drawn to scale. Square footage calculations are approximate and do not include garages and porches. These plans are subject to revision without notice.

[WWW.SOUTHVILLAGE.COM](http://WWW.SOUTHVILLAGE.COM)

**WILLOW - SV ELEVATIONS**  
Burlington, Vermont

Phone: 802-861-7600



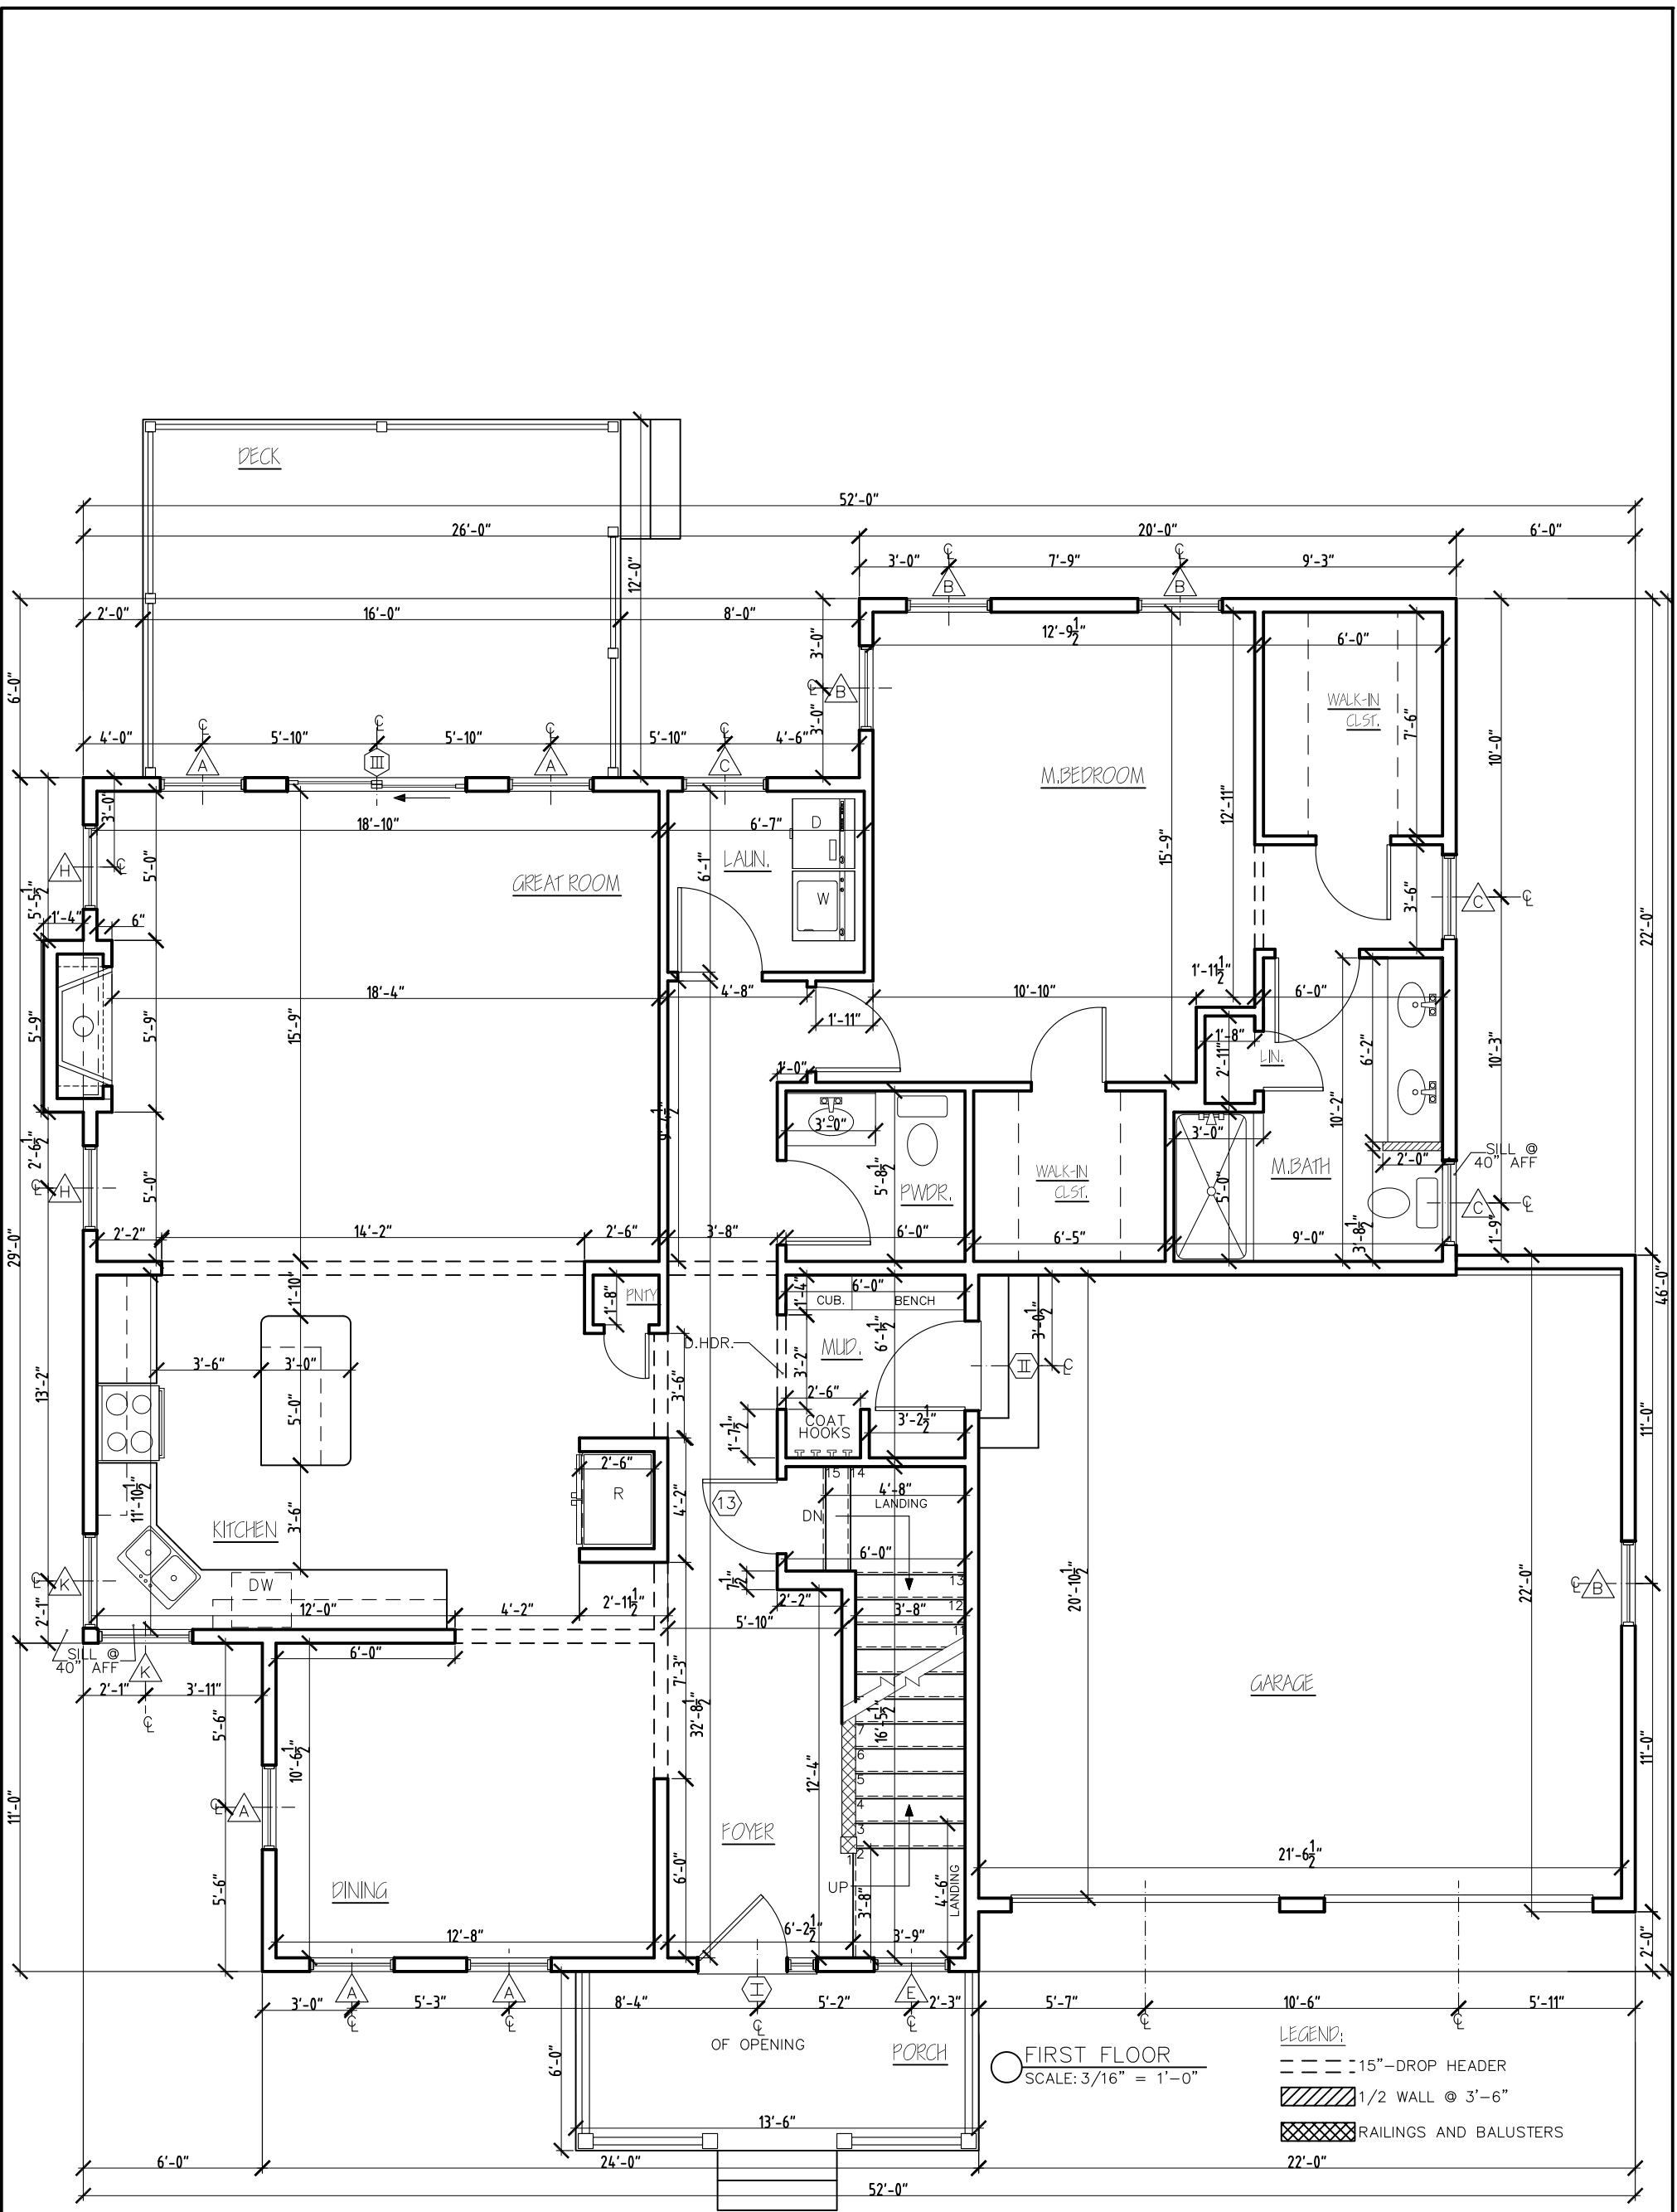

**WILLOW-SV  
FLOORPLANS**

Phone: 802-861-7600

Burlington, Vermont

**Disclaimer:** The floor plan shown is representative and not drawn to scale. Square footage calculations are approximate and do not include garages and porches. These plans are subject to revision without notice.


[WWW.SOUTHVILLAGE.COM](http://WWW.SOUTHVILLAGE.COM)

REV.	



1037 HINESBURG ROAD / SUITE A / S. BURLINGTON, VT 05403  
SCALE: 3/16" = 1'-0" DATE: 07/16/20



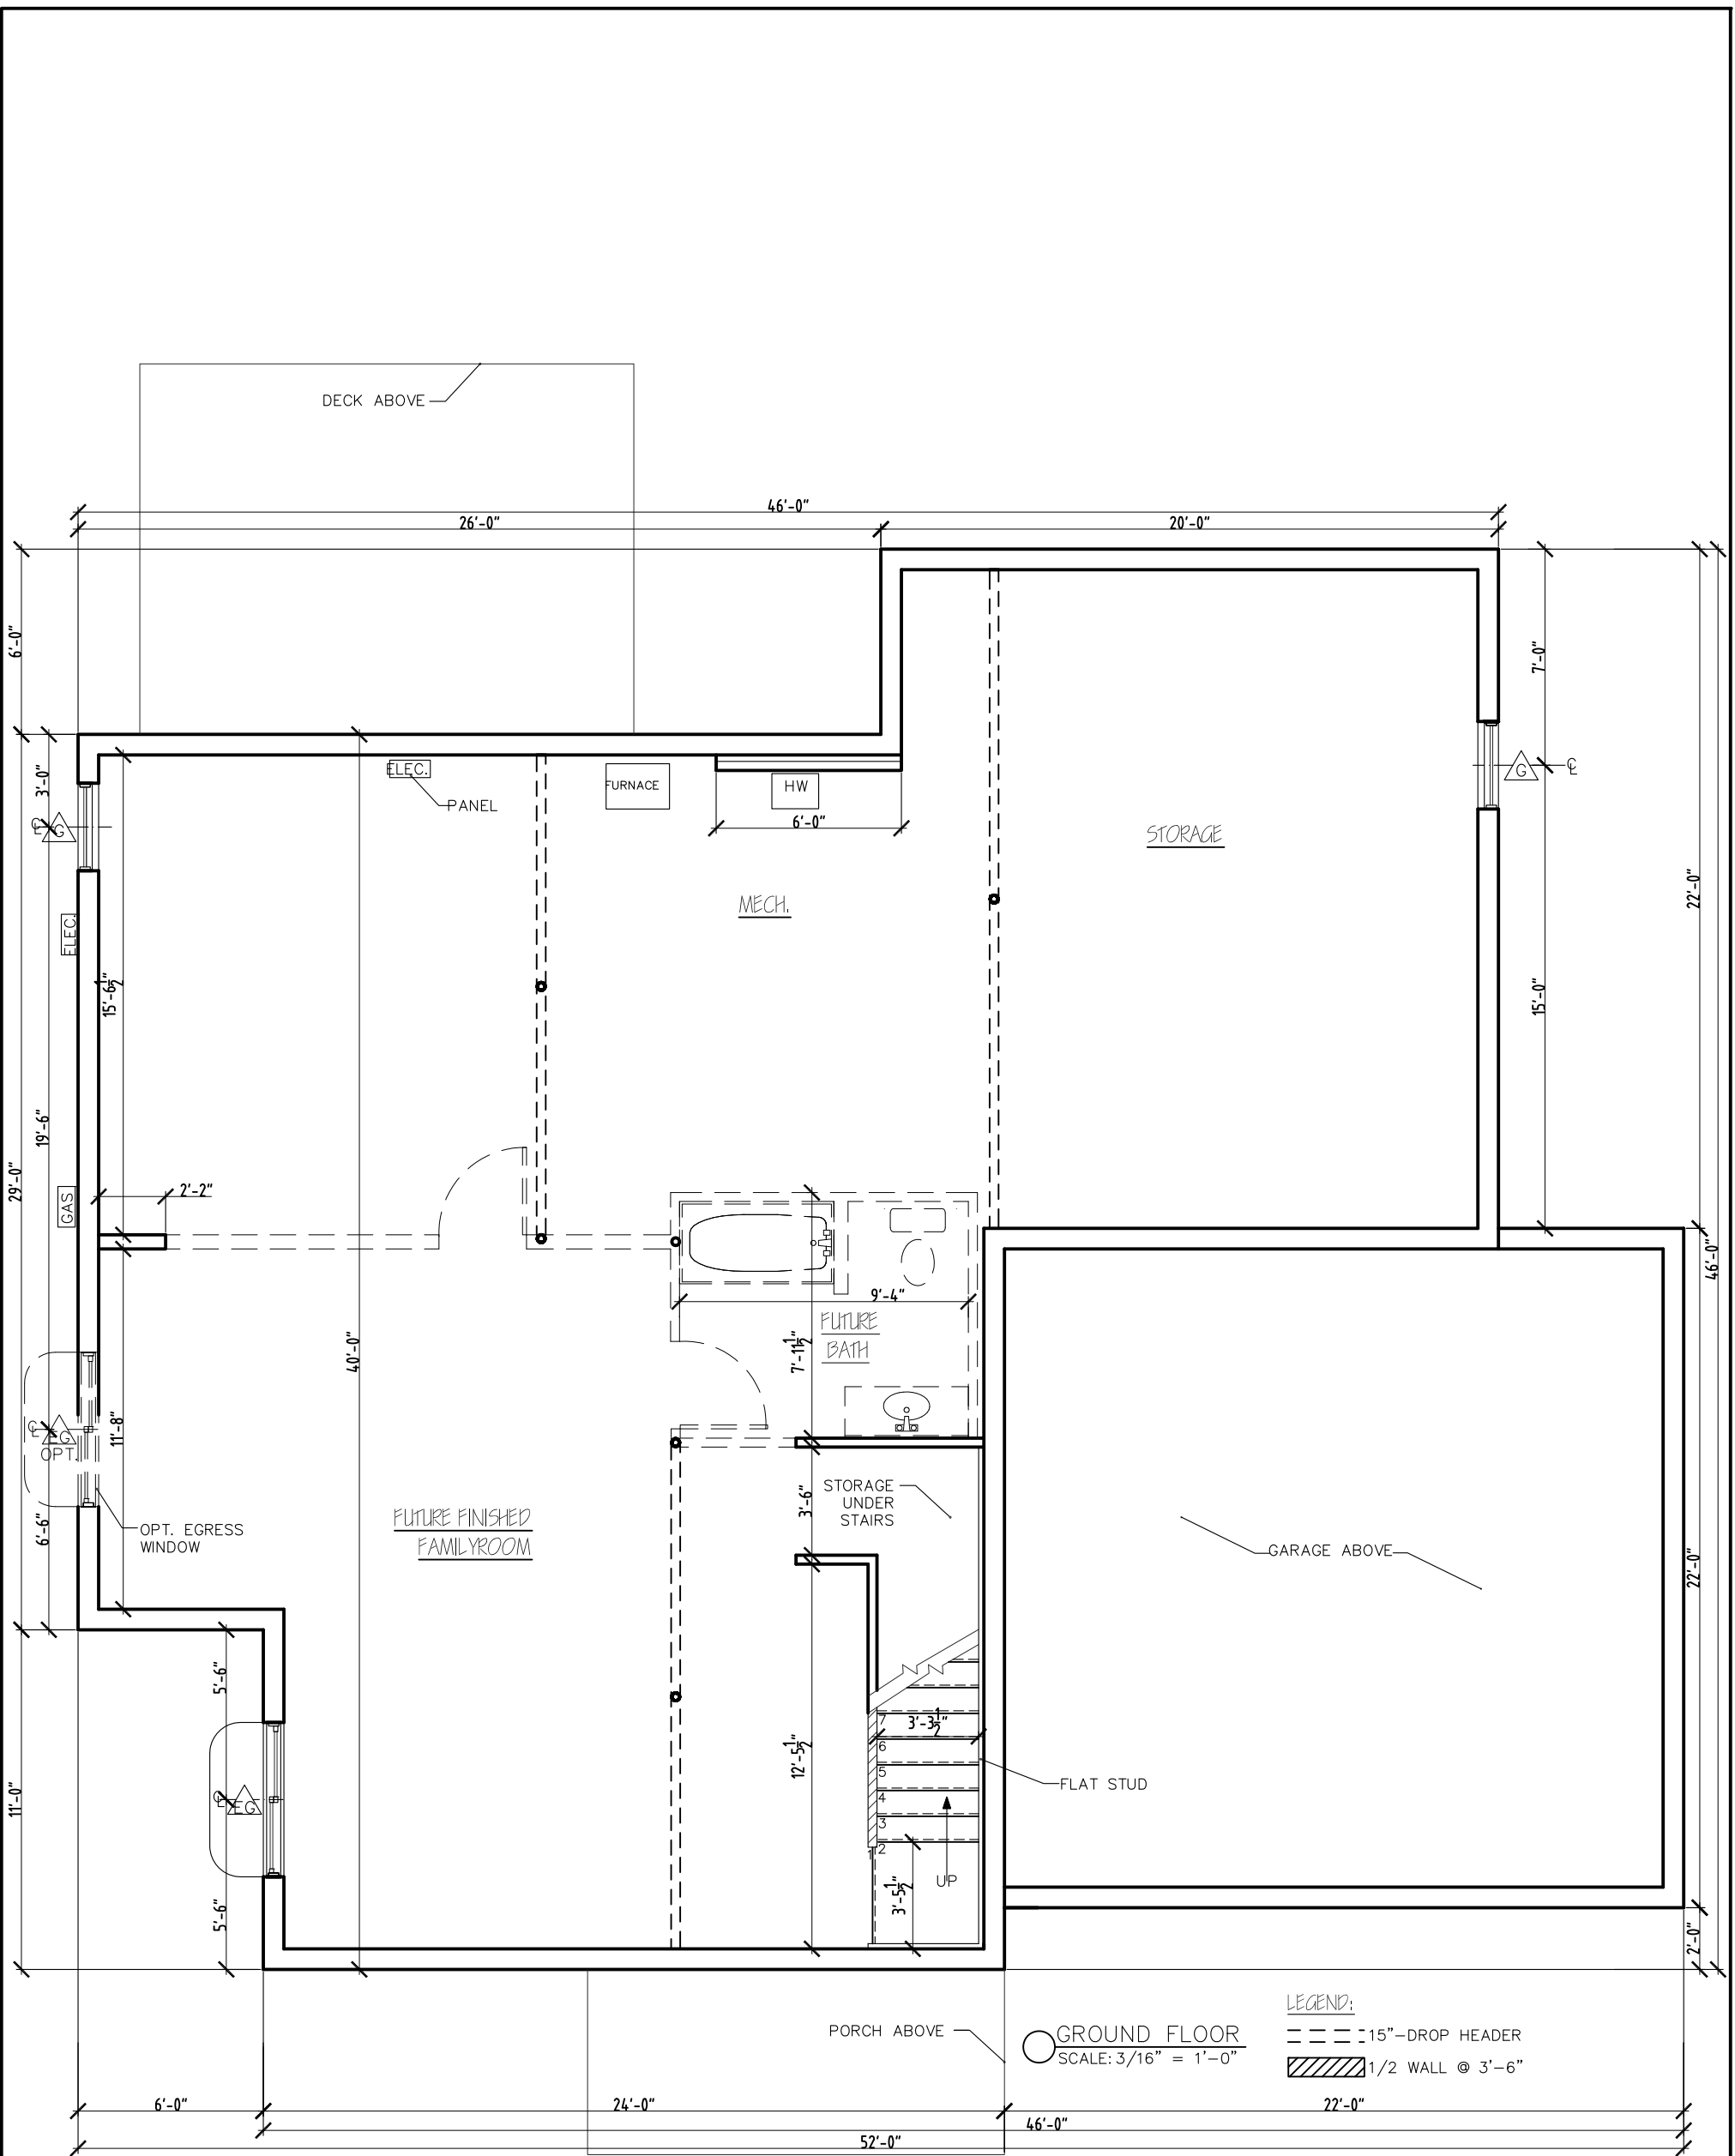

WILLOW- SV  
FLOORPLANS

Phone: 802-861-7600

Burlington, Vermont


WWW.SOUTHVILLAGE.COM

**Disclaimer:** The floor plan shown is representative and not drawn to scale. Square footage calculations are approximate and do not include garages and porches. These plans are subject to revision without notice.


REV.



1037 HINESBURG ROAD / SUITE A / S. BURLINGTON, VT 05403  
 SCALE: 3/16" = 1'-0" DATE: 07/16/20

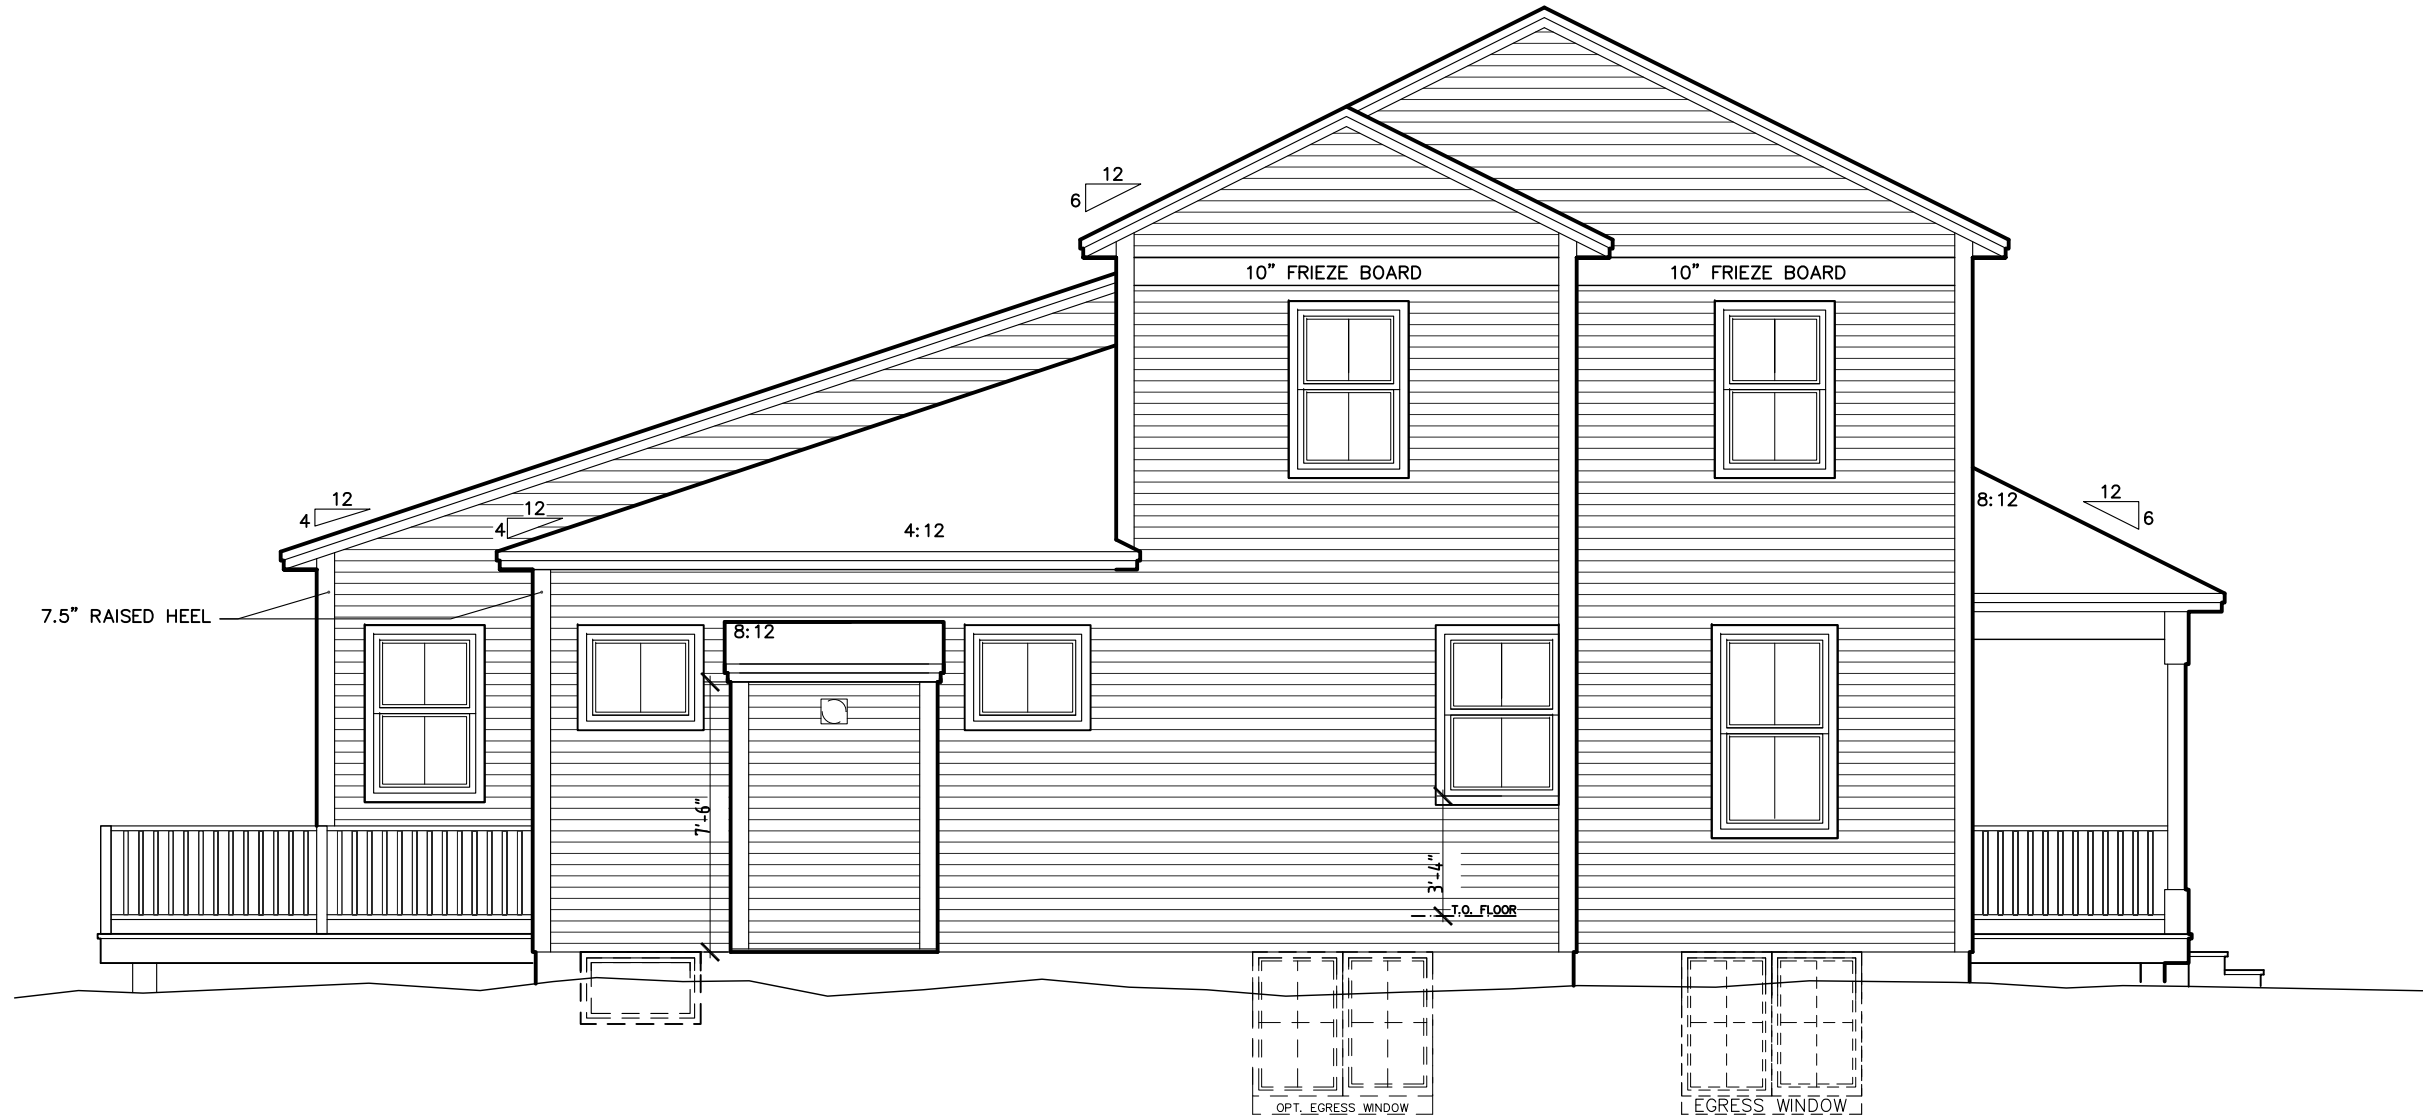

LEFT ELEVATION  
SCALE: 3/16" = 1'-0"

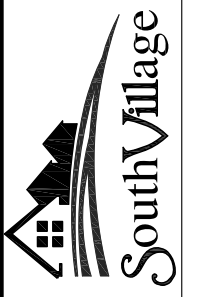

WILLOW - SV  
ELEVATIONS

Phone: 802-861-7600

Burlington, Vermont


WWW.SOUTHVILLAGE.COM

Disclaimer: The floor plan shown is representative and not drawn to scale. Square footage calculations are approximate and do not include garages and porches. These plans are subject to revision without notice.

REV.



○ REAR ELEVATION  
SCALE: 3/16" = 1'-0"

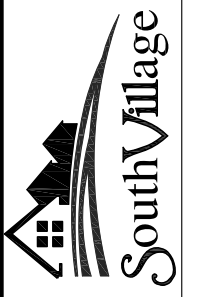

WILLOW - SV  
ELEVATIONS

Phone: 802-861-7600


Burlington, Vermont

WWW.SOUTHVILLAGE.COM

Disclaimer: The floor plan shown is representative and not drawn to scale. Square footage calculations are approximate and do not include garages and porches. These plans are subject to revision without notice.

REV.



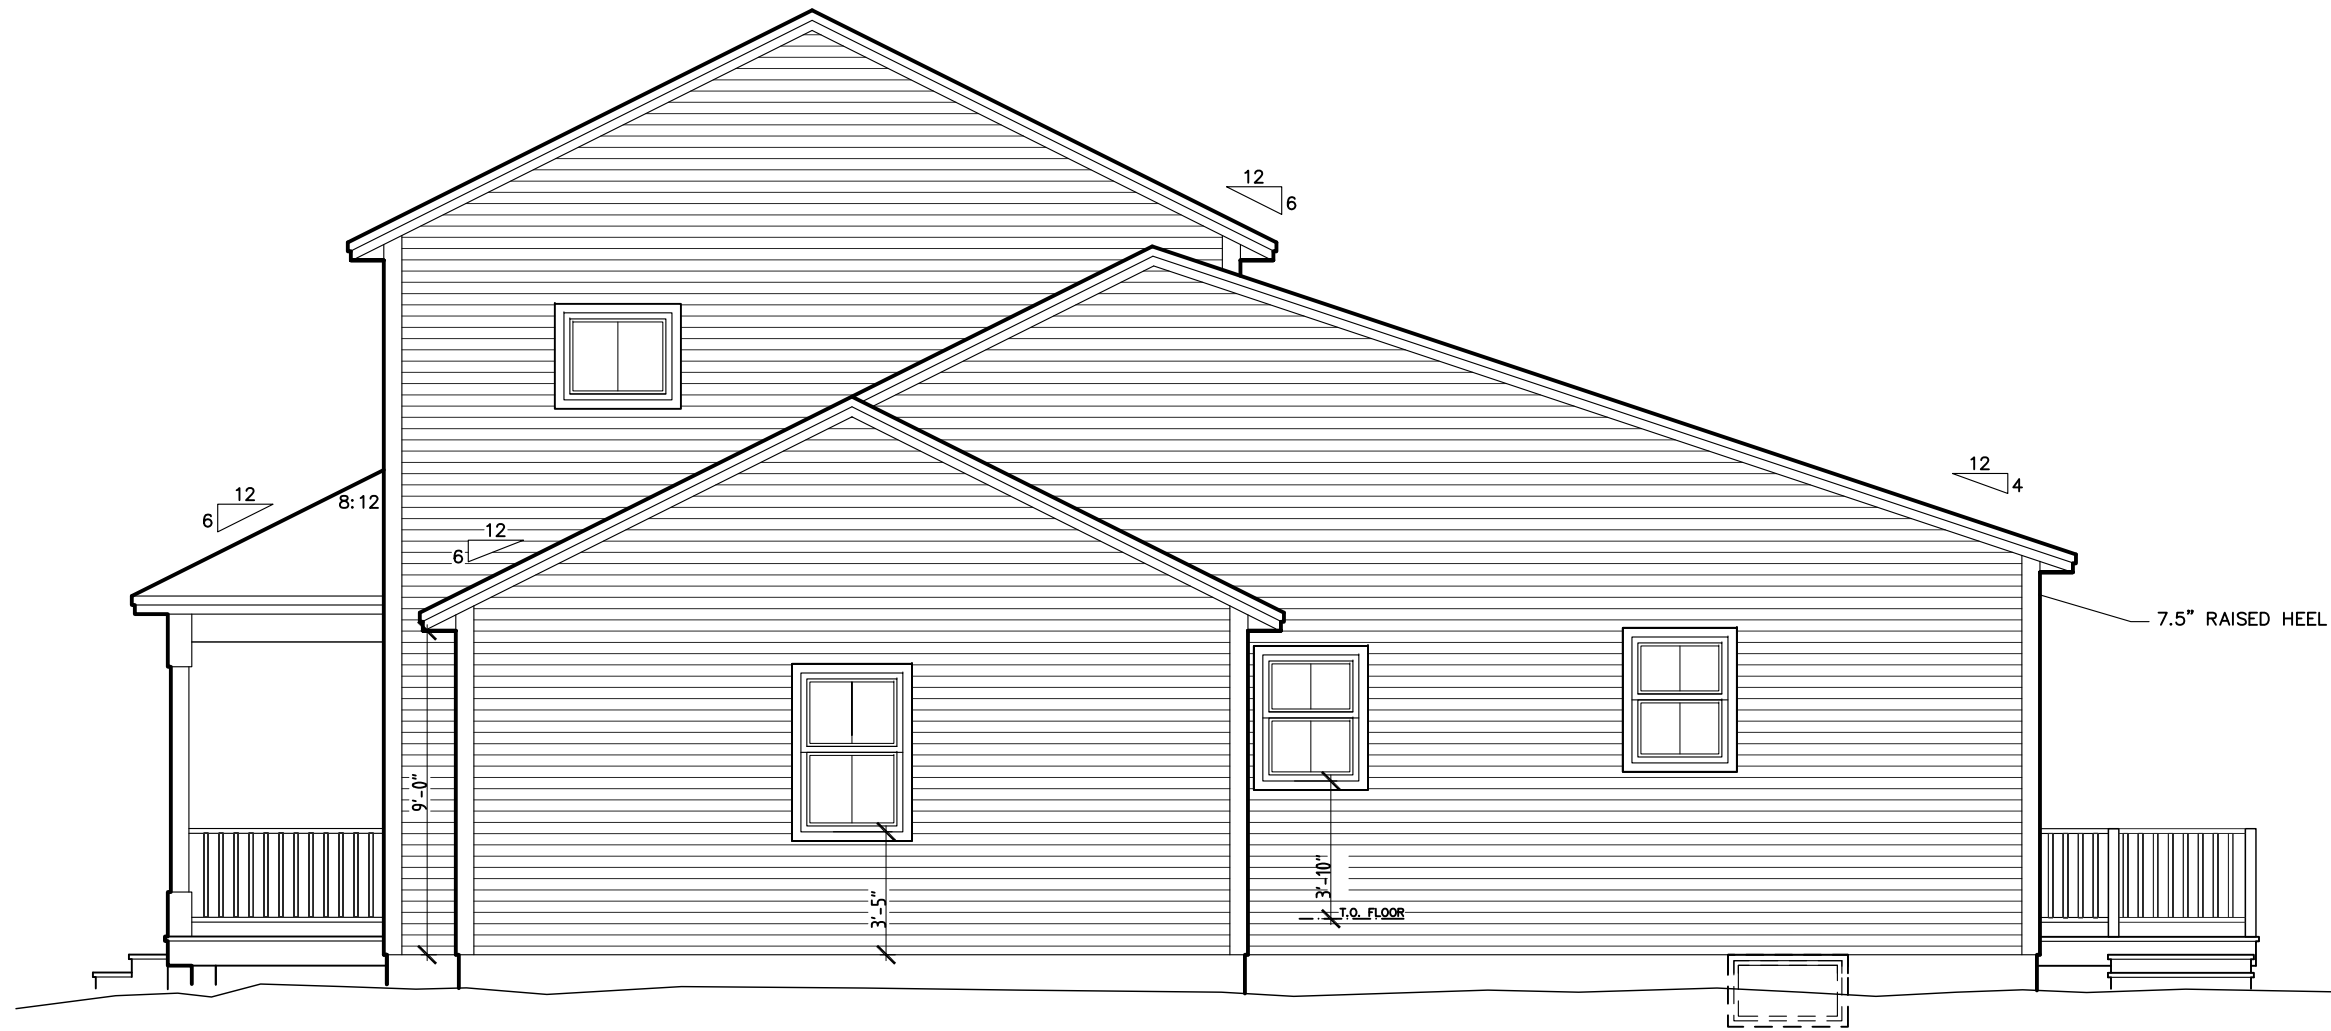

RIGHT ELEVATION  
SCALE: 3/16" = 1'-0"



WILLOW - SV  
ELEVATIONS


Phone: 802-861-7600

Burlington, Vermont

WWW.SOUTHVILLAGE.COM

REV.

**STERLING HOMES**  
1037 HINESBURG ROAD / SUITE A / S. BURLINGTON, VT 05403  
SCALE: 3/16" = 1'-0" DATE: 07/20/20

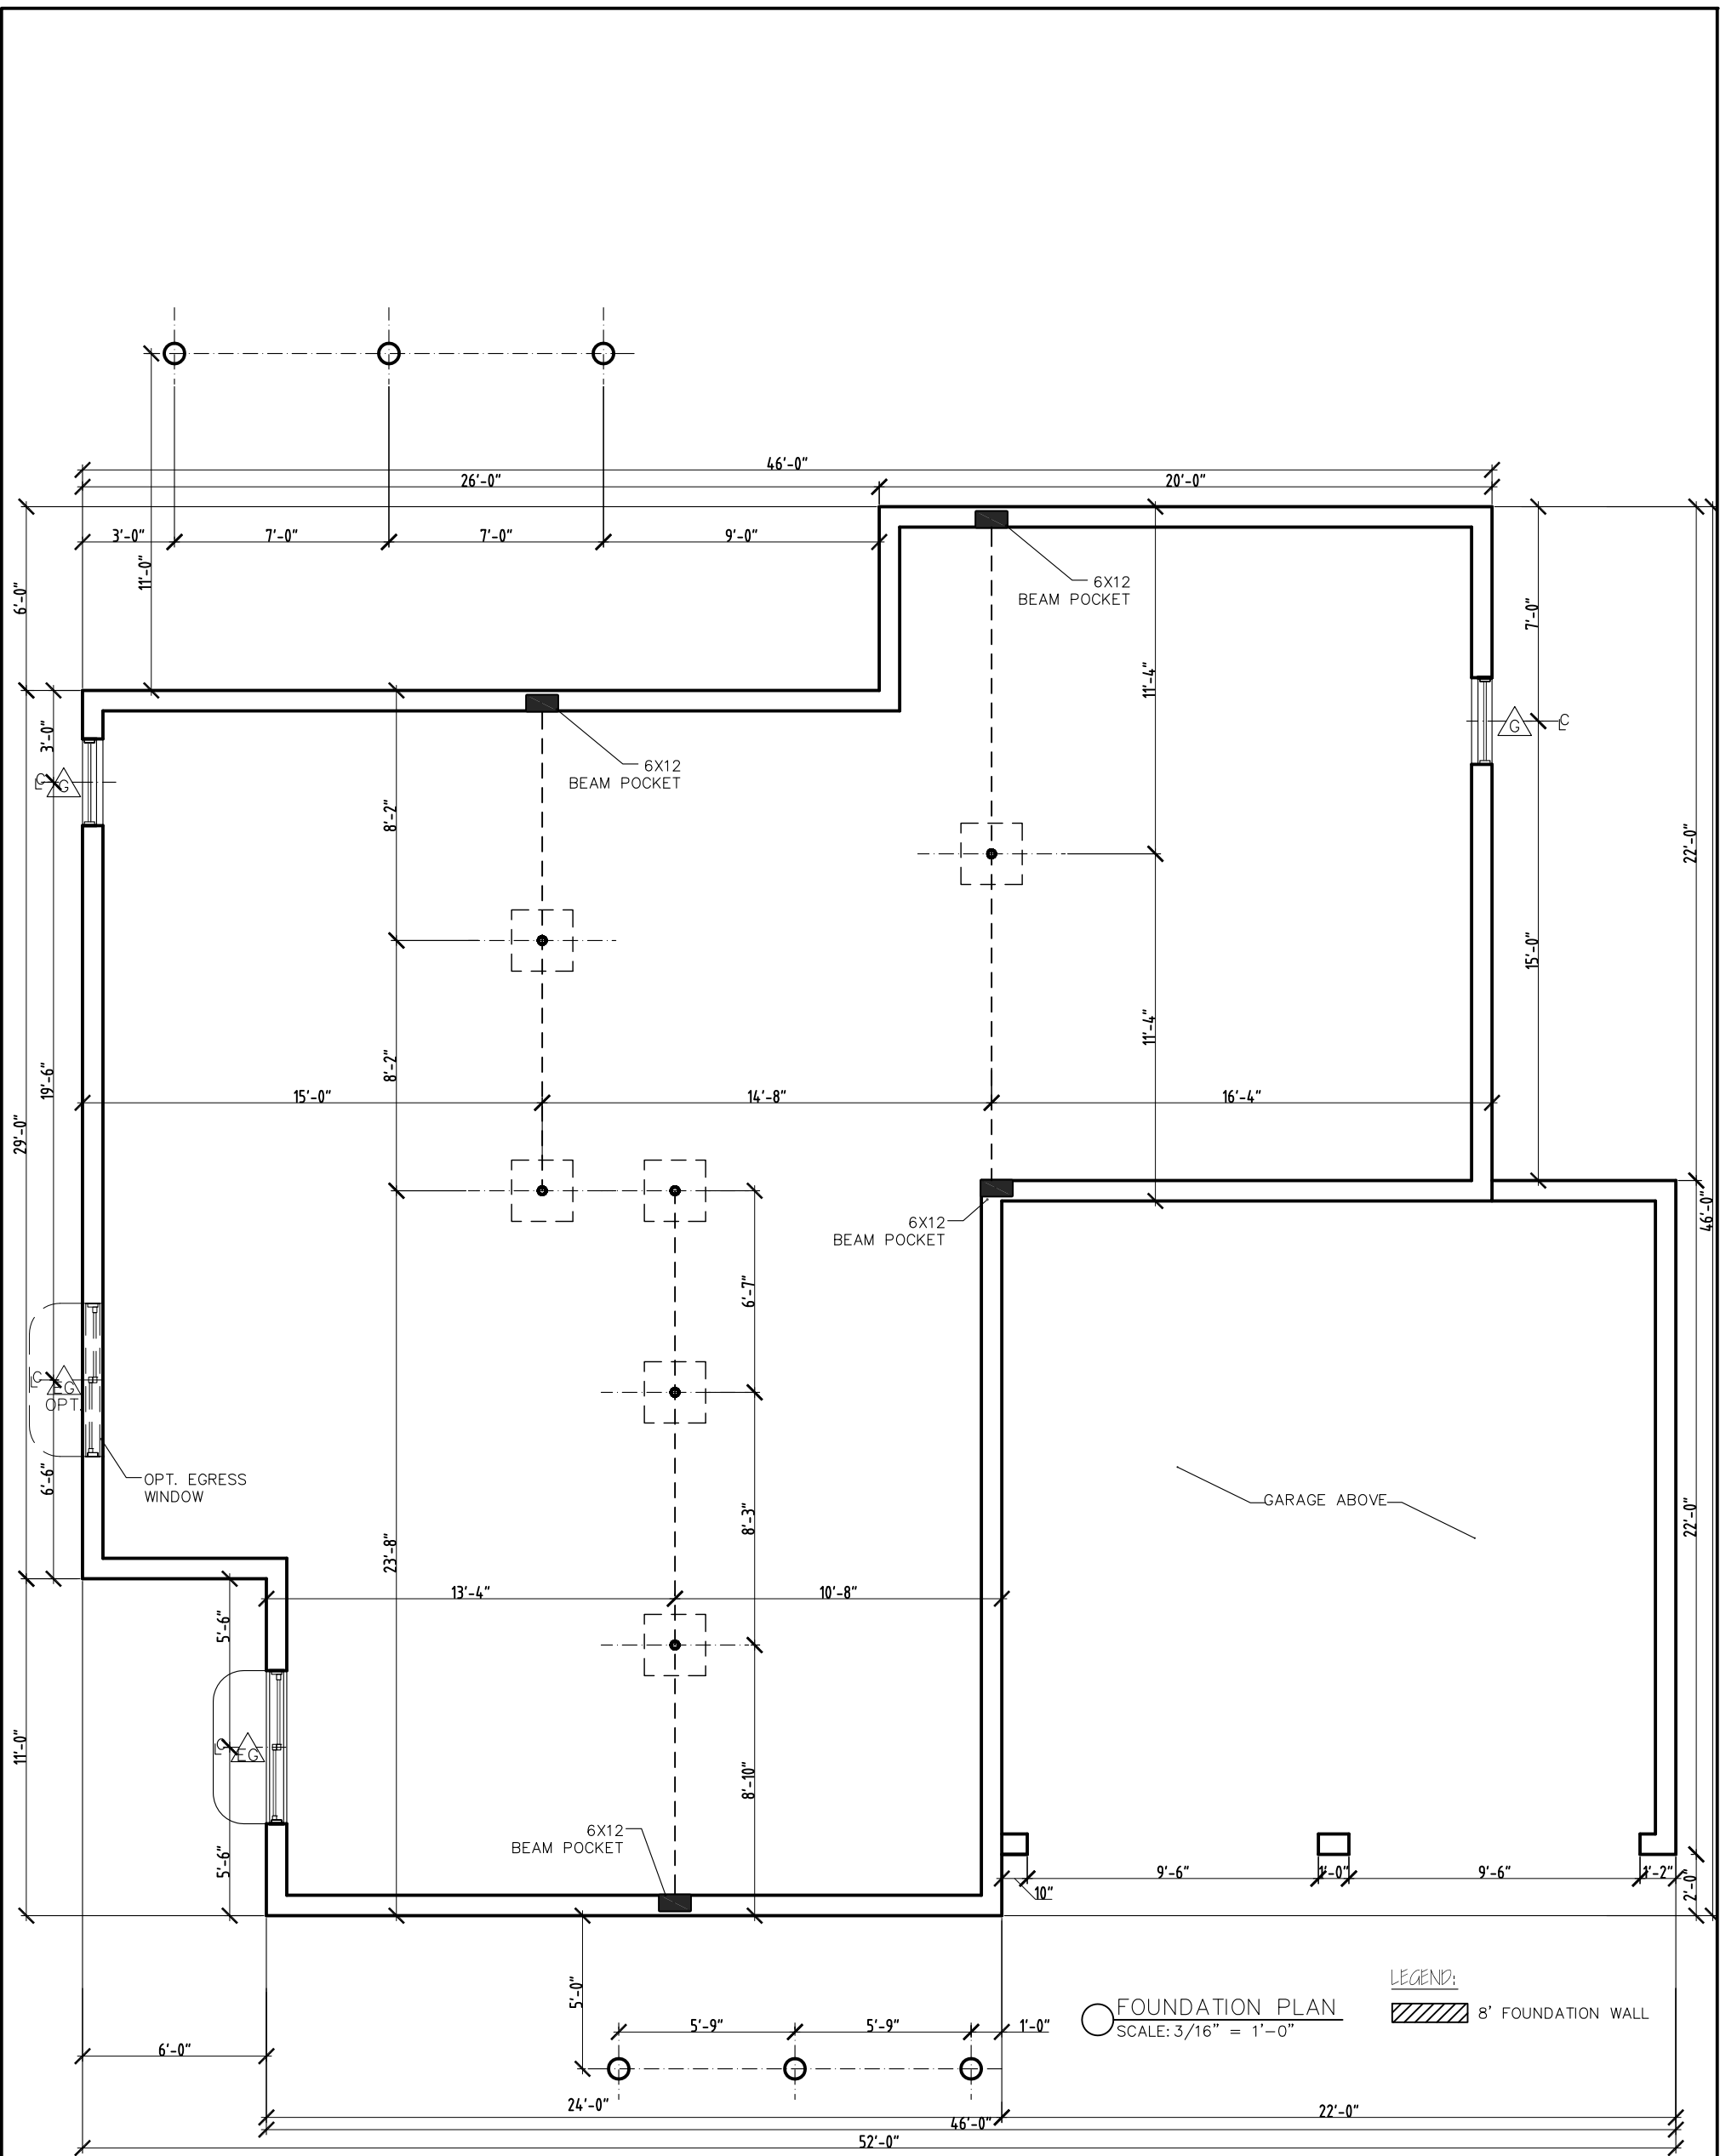

ELECTRICAL 01/02/18



WILLOW- SV  
FLOORPLANS

Phone: 802-861-7600

Burlington, Vermont

**Disclaimer:** The floor plan shown is representative and not drawn to scale. Square footage calculations are approximate and do not include garages and porches. These plans are subject to revision without notice.

WWW.SOUTHVILLAGE.COM

REV.




1037 HINESBURG ROAD / SUITE A / S. BURLINGTON, VT 05403  
SCALE: 3/16" = 1'-0" DATE: 07/16/20