
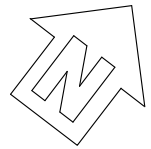
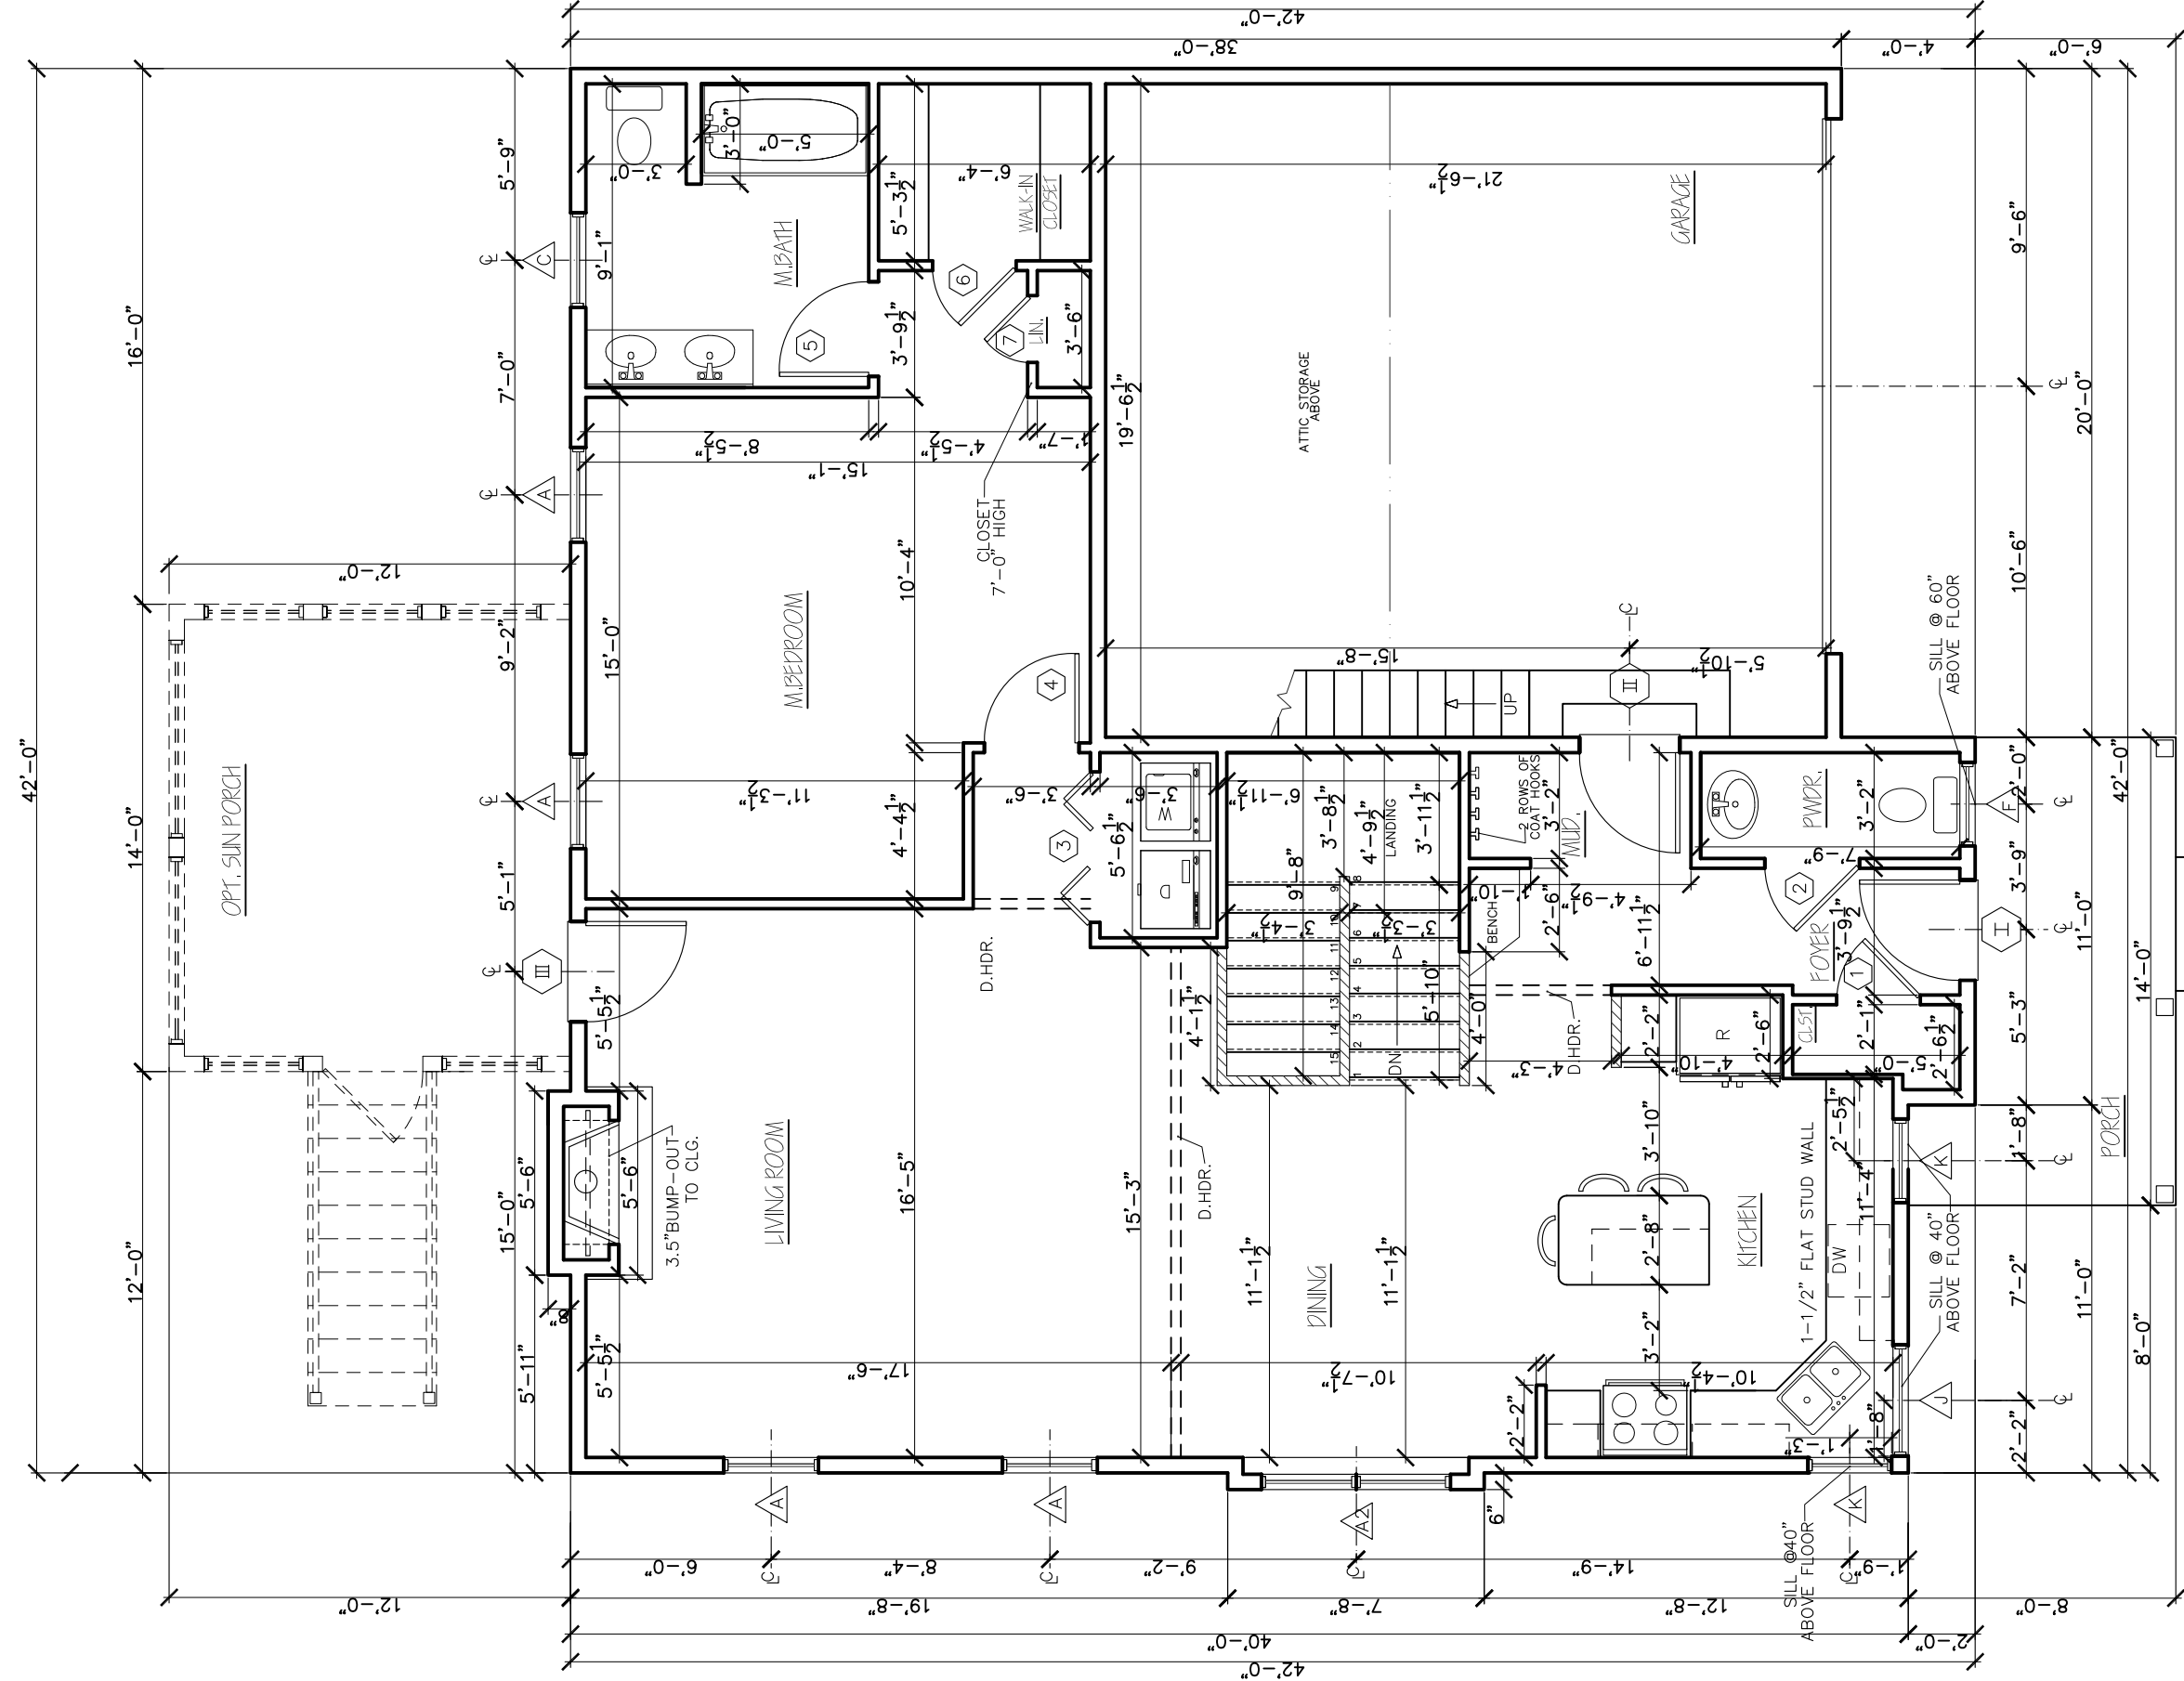


○ FRONT ELEVATION
SCALE: 3/16" = 1'-0"

NW3
3/16" = 1'-0"
1-25-16


NATURE'S WAY	
HEMLOCK NW3 – FLOOR PLANS	
REV.	
	<small>4049 WILLISTON RD, S. BURLINGTON VT 05403</small>
	<small>SCALE: 3/16" = 1'-0" DATE: 01/22/16</small>




LEGEND:
 --- 15" DROP HEADER
 ▨ 1/2 WALL @ 3'-2"

○ FIRST FLOOR
 SCALE: 3/16" = 1'-0"

NATURE'S WAY	
HEMLOCK NW3 - FLOOR PLANS	
REV.	2/7
CONSTRUCTION, INC. 4049 WILLISTON RD., S. BURLINGTON VT 05403	
SCALE: 3/16" = 1'-0"	DATE: 01/22/16

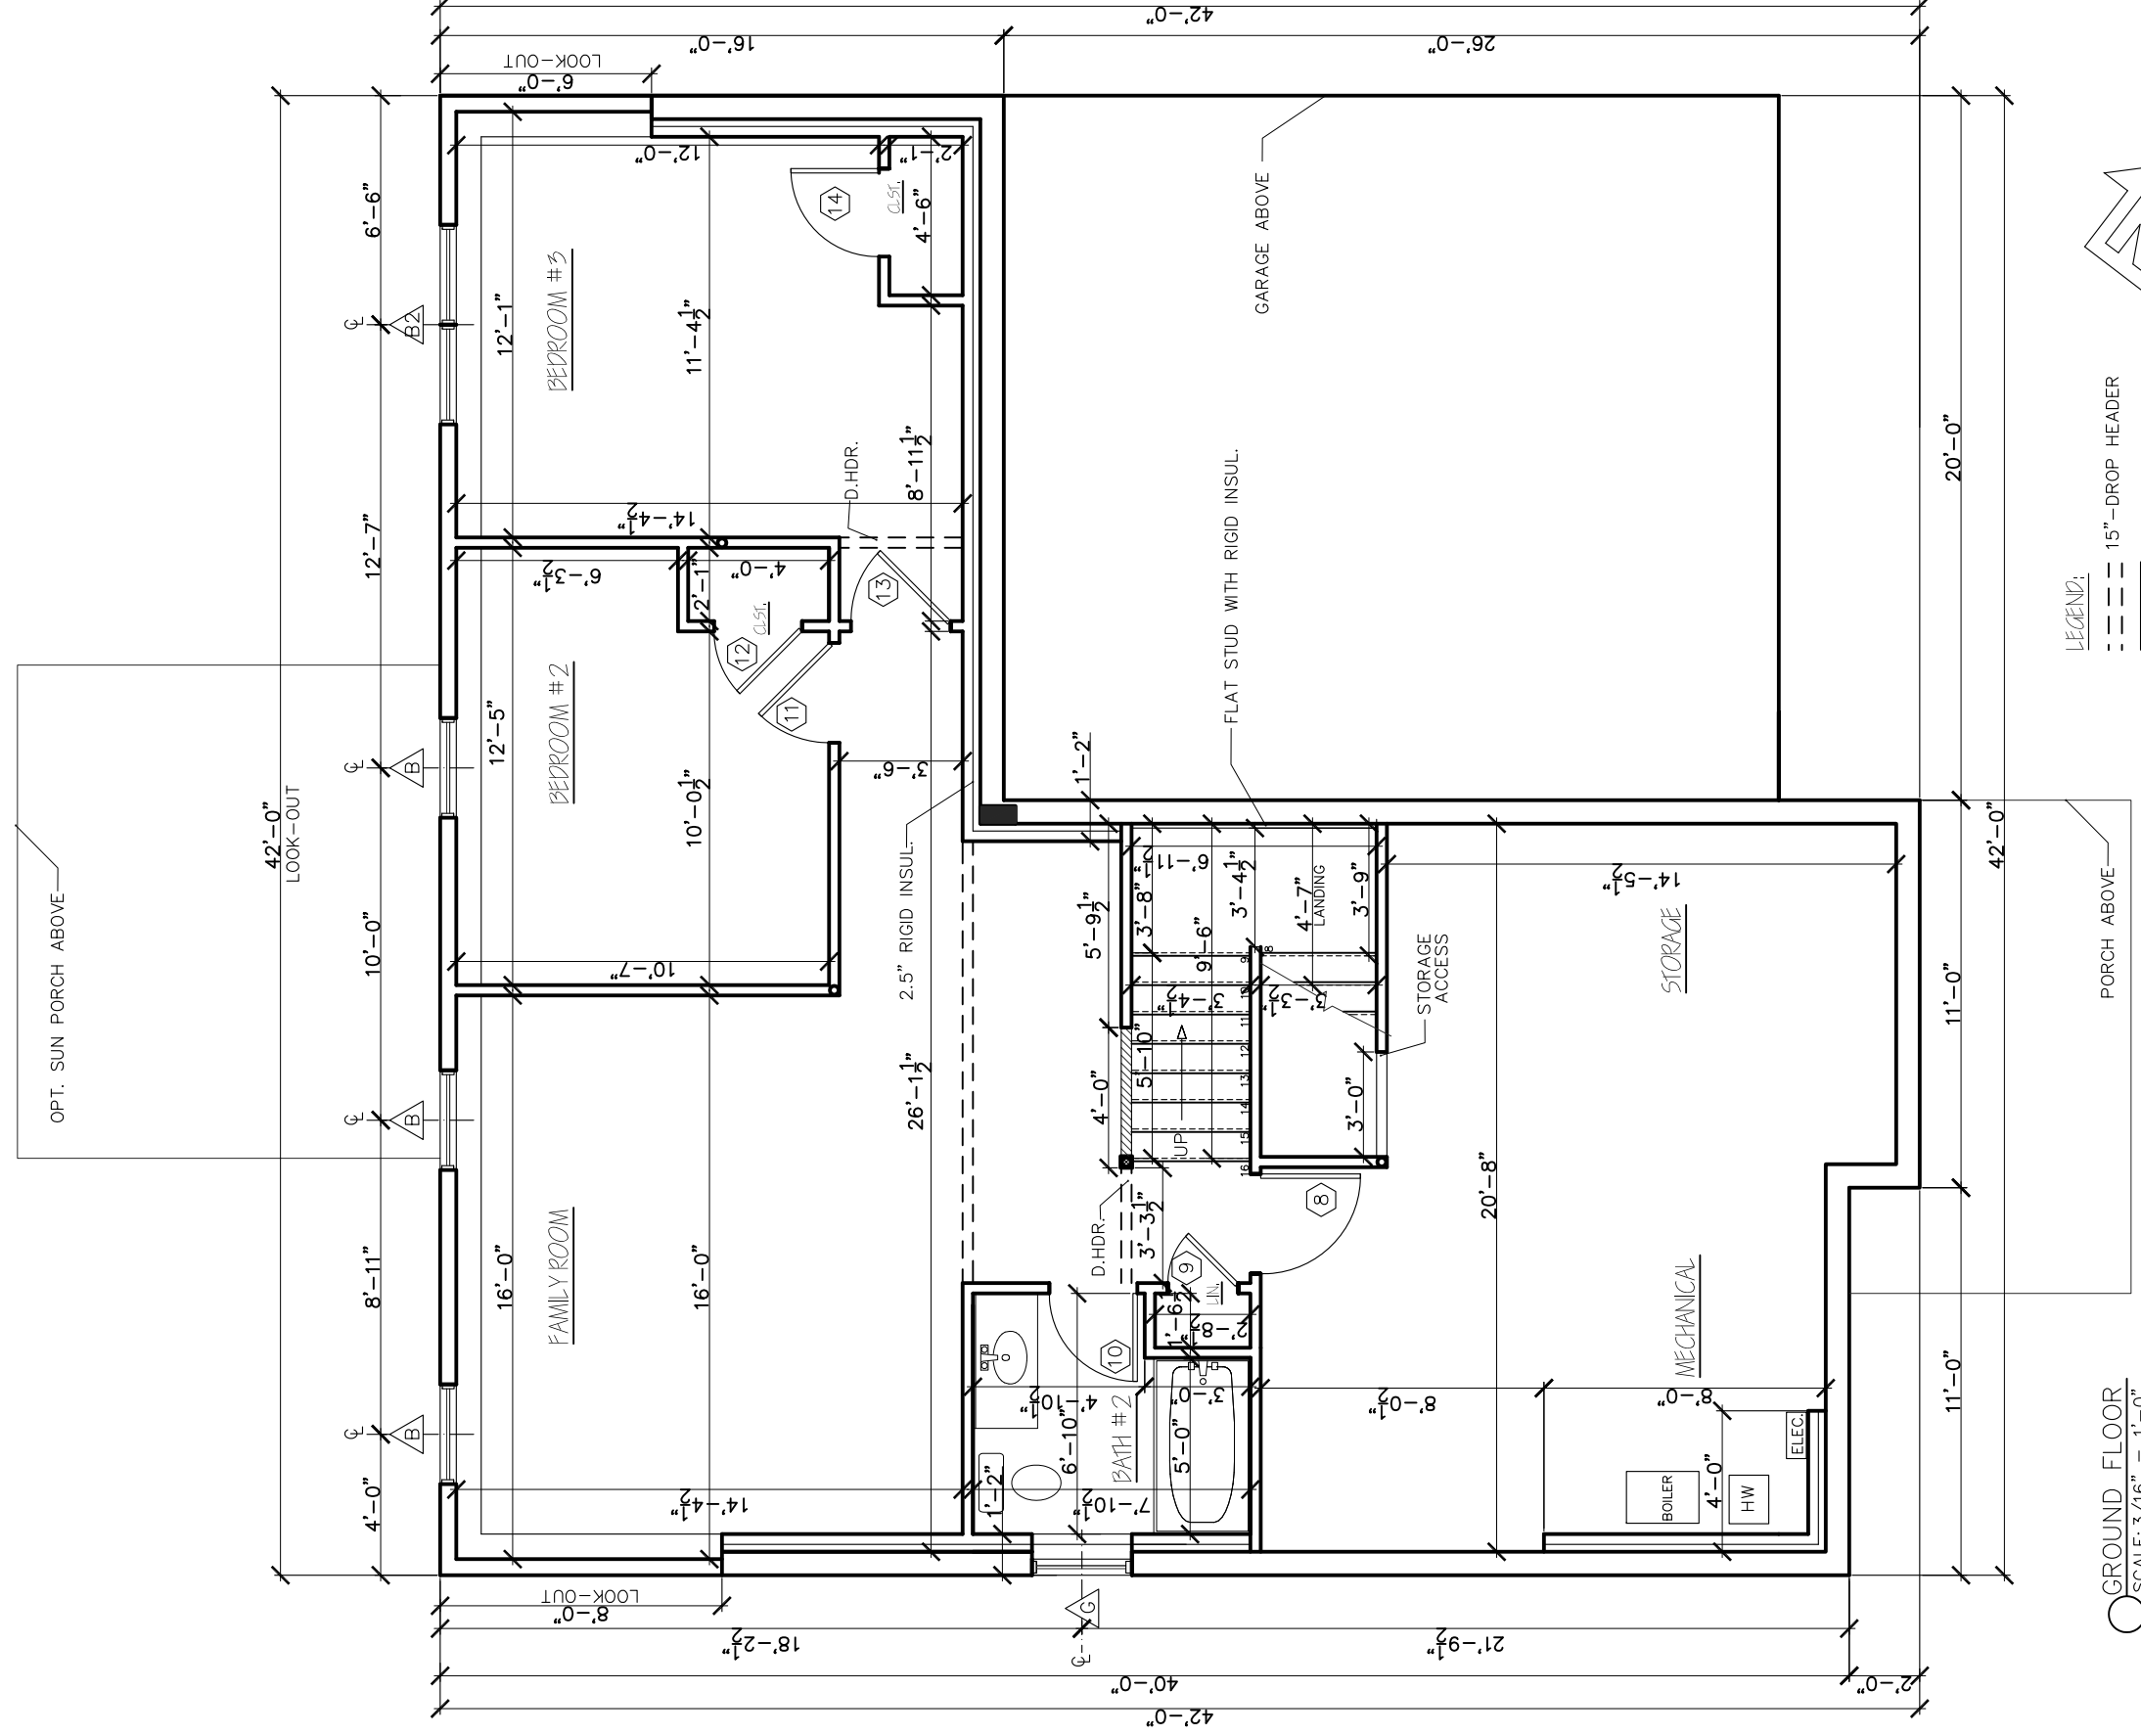

LEGEND:
 - - - 15"-DROP HEADER
 ▨ 1/2 WALL @ 3'-2"

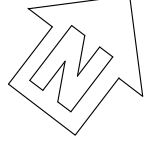


○ GROUND FLOOR
 SCALE: 3/16" = 1'-0"

NATURE'S WAY	
HEMLOCK NW3 - FLOOR PLANS	
CONSTRUCTION, INC. 4049 WILLISTON RD. S. BURLINGTON VT 05403	
REV.	DATE: 01/22/16
	3/7




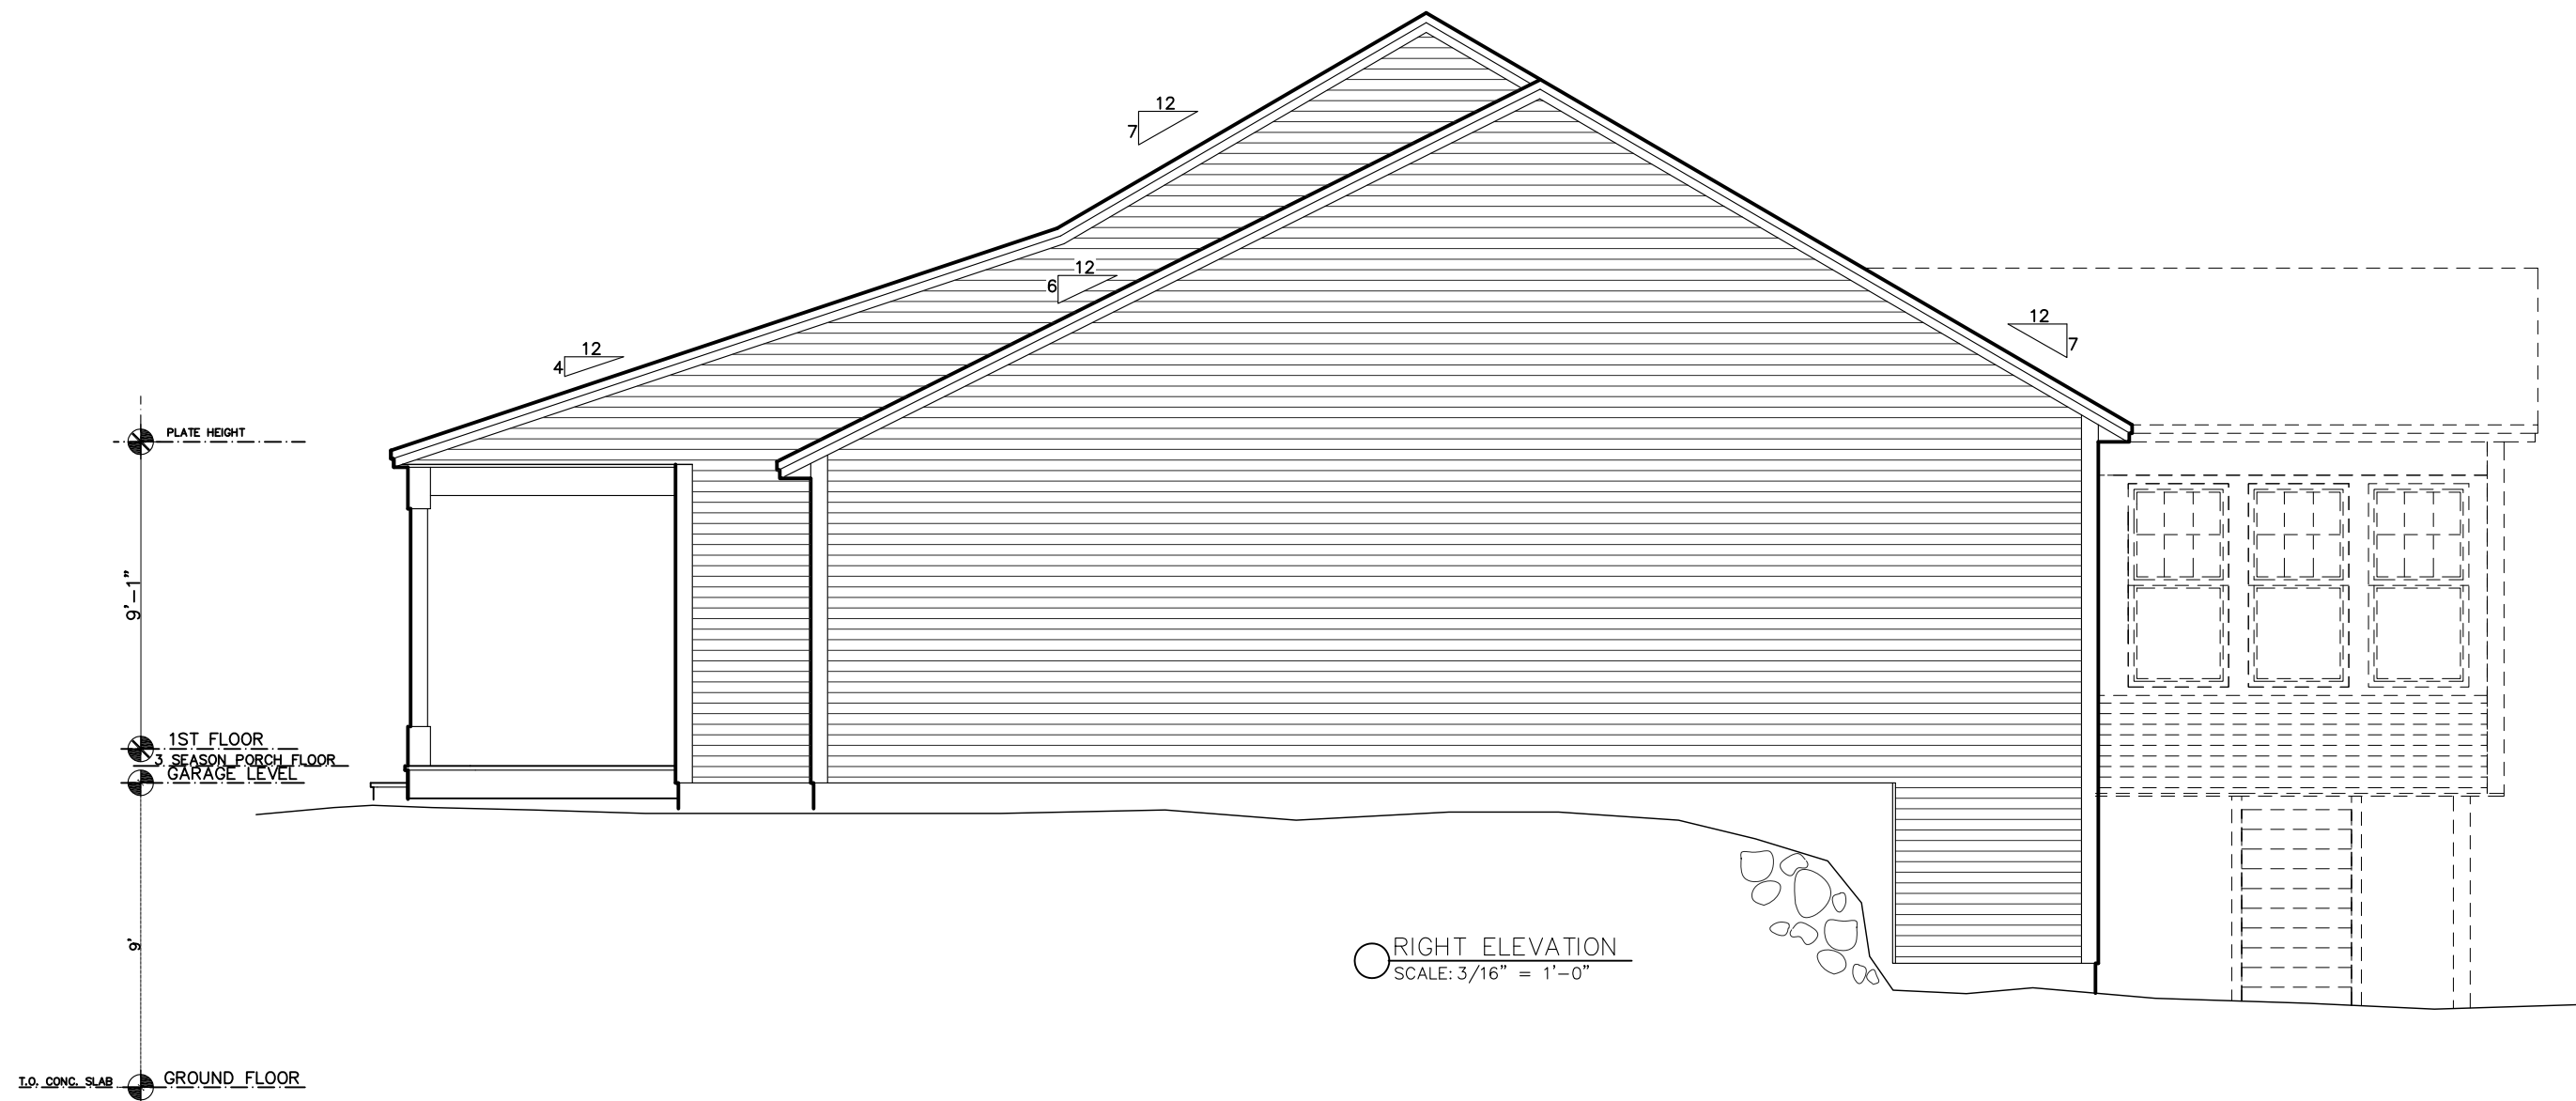
LEFT ELEVATION
SCALE: 3/16" = 1'-0"

NATURE'S WAY	
HEMLOCK NW3 - FLOOR PLANS	
REV.	
4049 WILLISTON RD, S. BURLINGTON VT 05403 SCALE: 3/16" = 1'-0" DATE: 01/22/16	




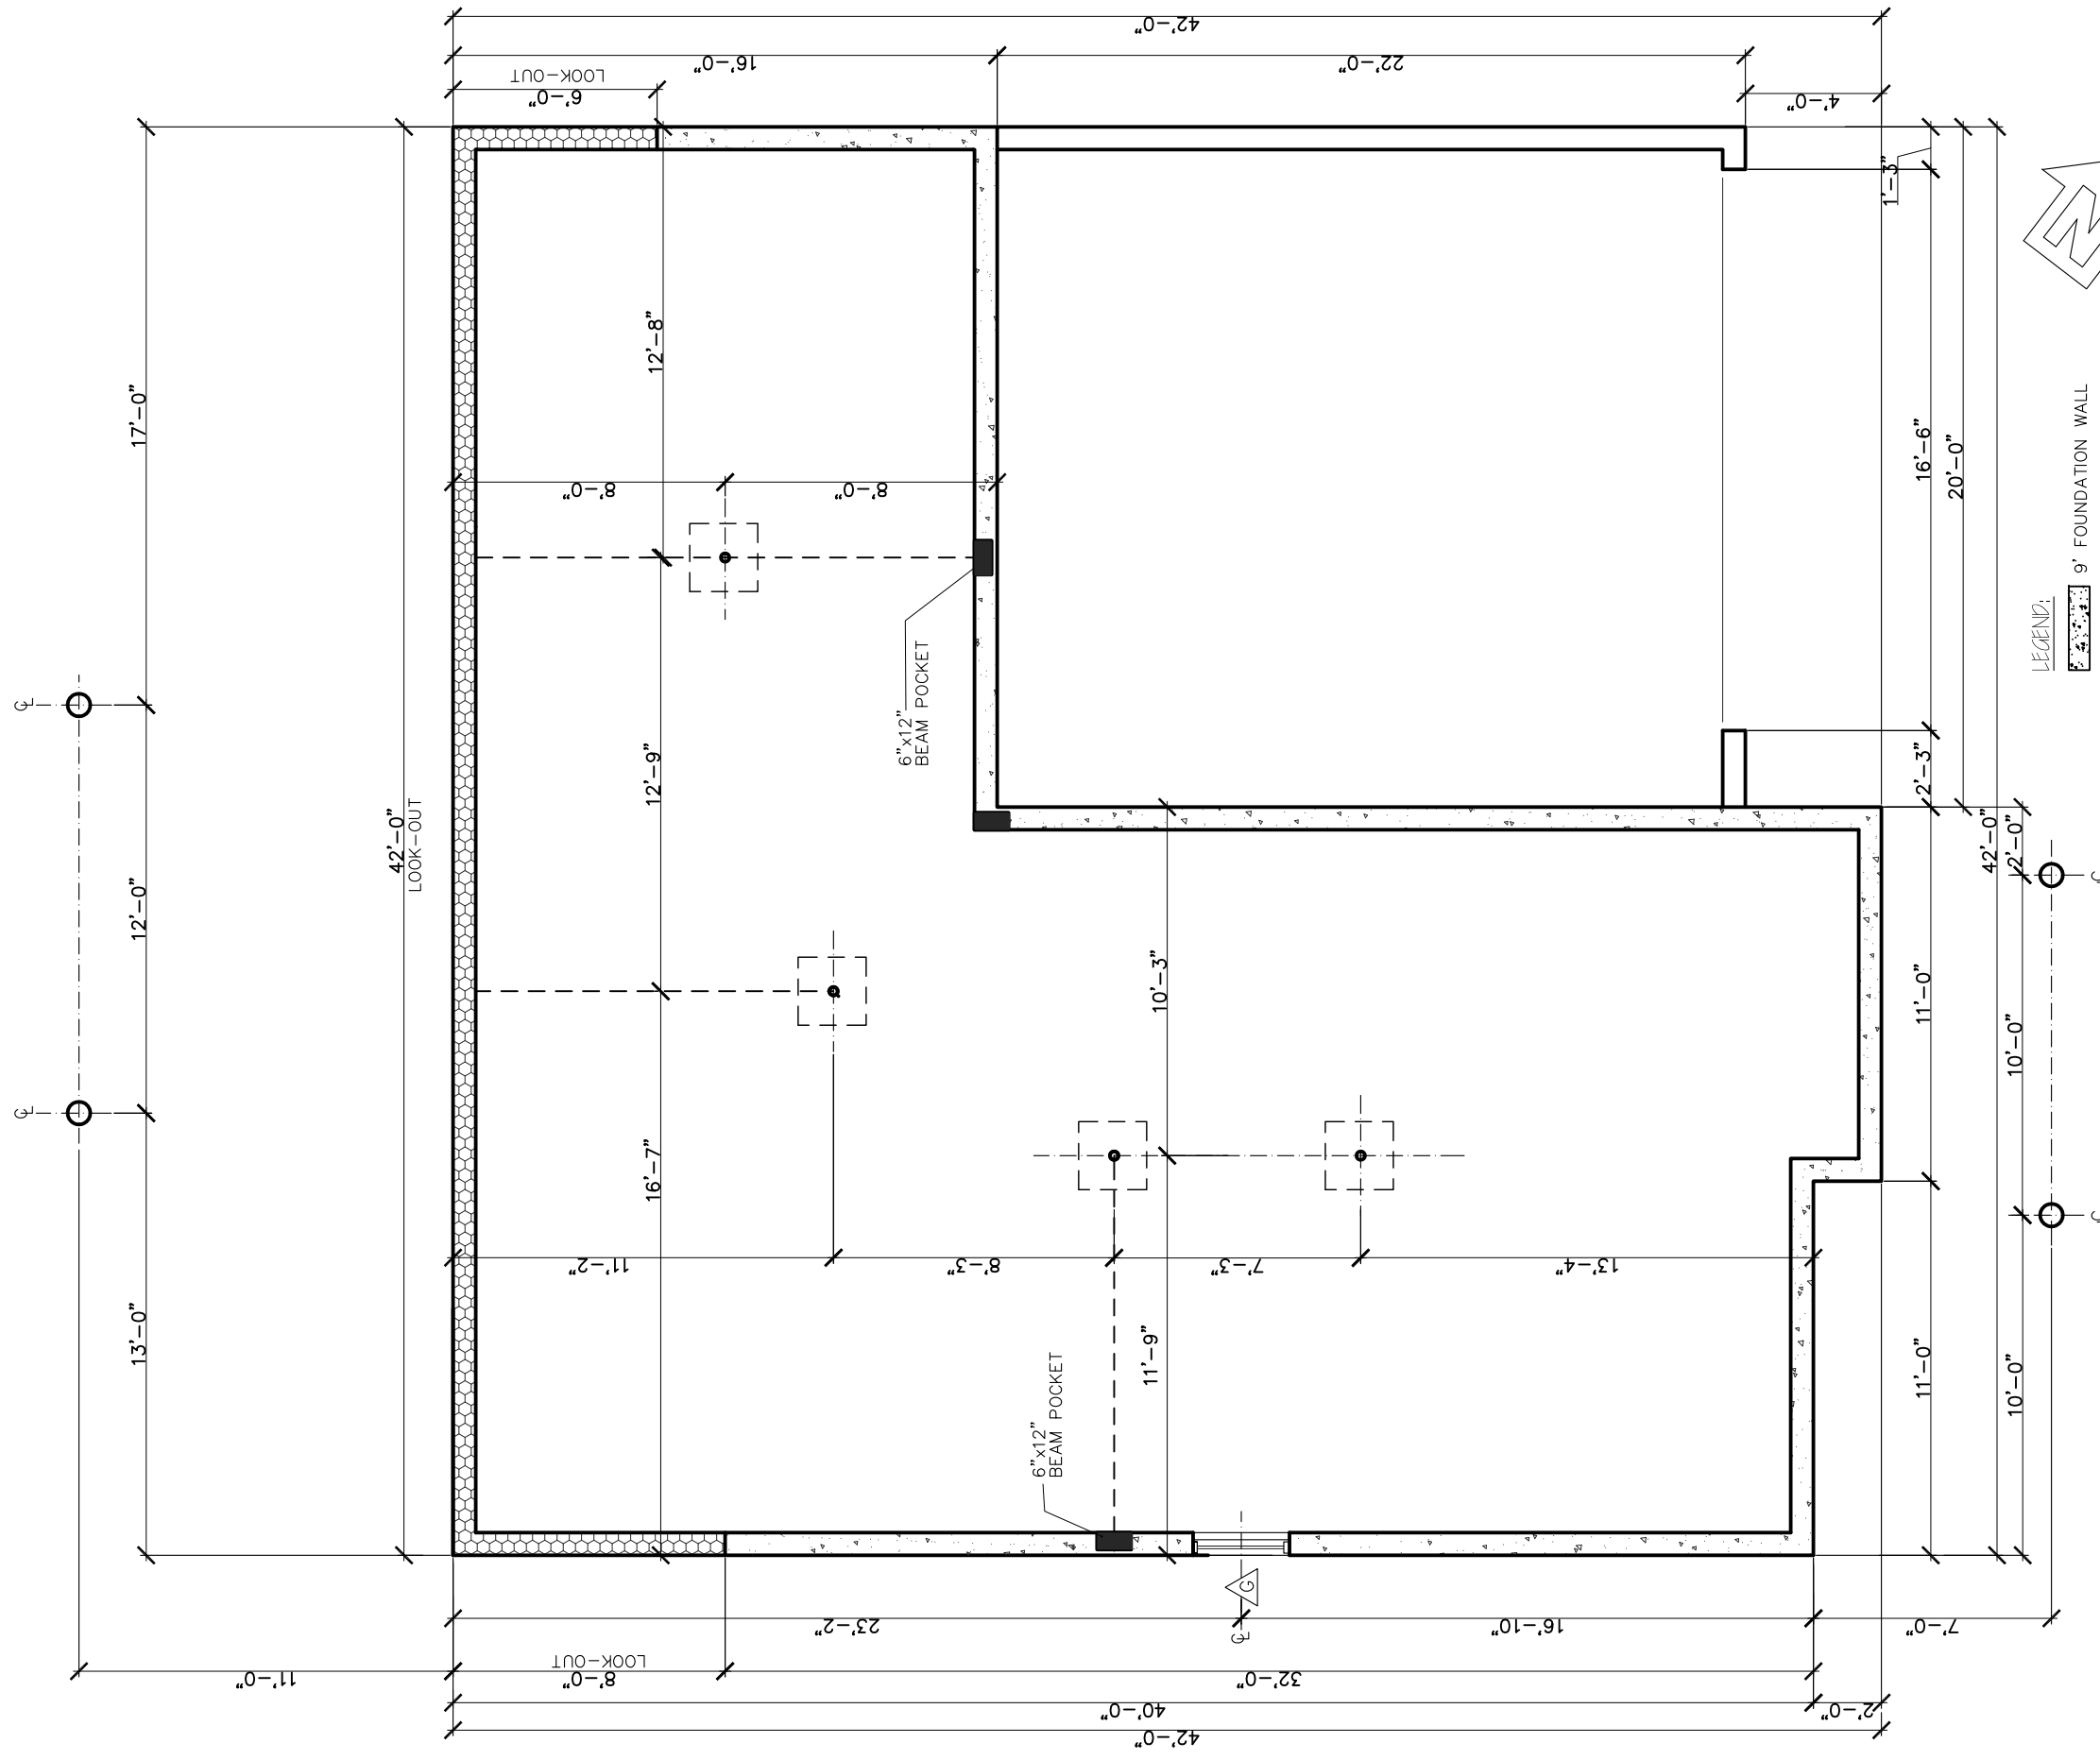
BACK ELEVATION
SCALE: 3/16" = 1'-0"

NATURE'S WAY	
HEMLOCK NW3 - FLOOR PLANS	
REV.	 <p>STERLING CONSTRUCTION, INC. 4049 WILLISTON RD, S. BURLINGTON VT 05403</p>
SCALE: 3/16" = 1'-0" DATE: 01/22/16	



○ RIGHT ELEVATION
SCALE: 3/16" = 1'-0"

NATURE'S WAY	
HEMLOCK NW3 – FLOOR PLANS	
REV.	
	<small>4049 WILLISTON RD, S. BURLINGTON VT 05403</small>
	<small>SCALE: 3/16" = 1'-0" DATE: 01/22/16</small>



- LEGEND:
- 9' FOUNDATION WALL
 - 3'-8" FOUNDATION WALL

○ FOUNDATION PLAN
SCALE: 3/16" = 1'-0"

NATURE'S WAY	
HEMLOCK NW3 - FLOOR PLANS	
REV.	STERLING CONSTRUCTION, INC. 4049 WILLISTON RD., S. BURLINGTON VT 05403 SCALE: 3/16" = 1'-0" DATE: 01/22/16
	<div style="border: 1px solid black; width: 20px; height: 20px; display: flex; align-items: center; justify-content: center; margin: 0 auto;"> 4 7 </div>