




○ FRONT ELEVATION
SCALE: 3/16" = 1'-0"


CLEARVIEW	
WENTWORTH	
REV.	 STERLING HOMES 1037 HINESBURG ROAD / SUITE A / S. BURLINGTON, VT 05403 SCALE: 3/16" = 1'-0" DATE: 03/16/21
03/17/21	
	1/7

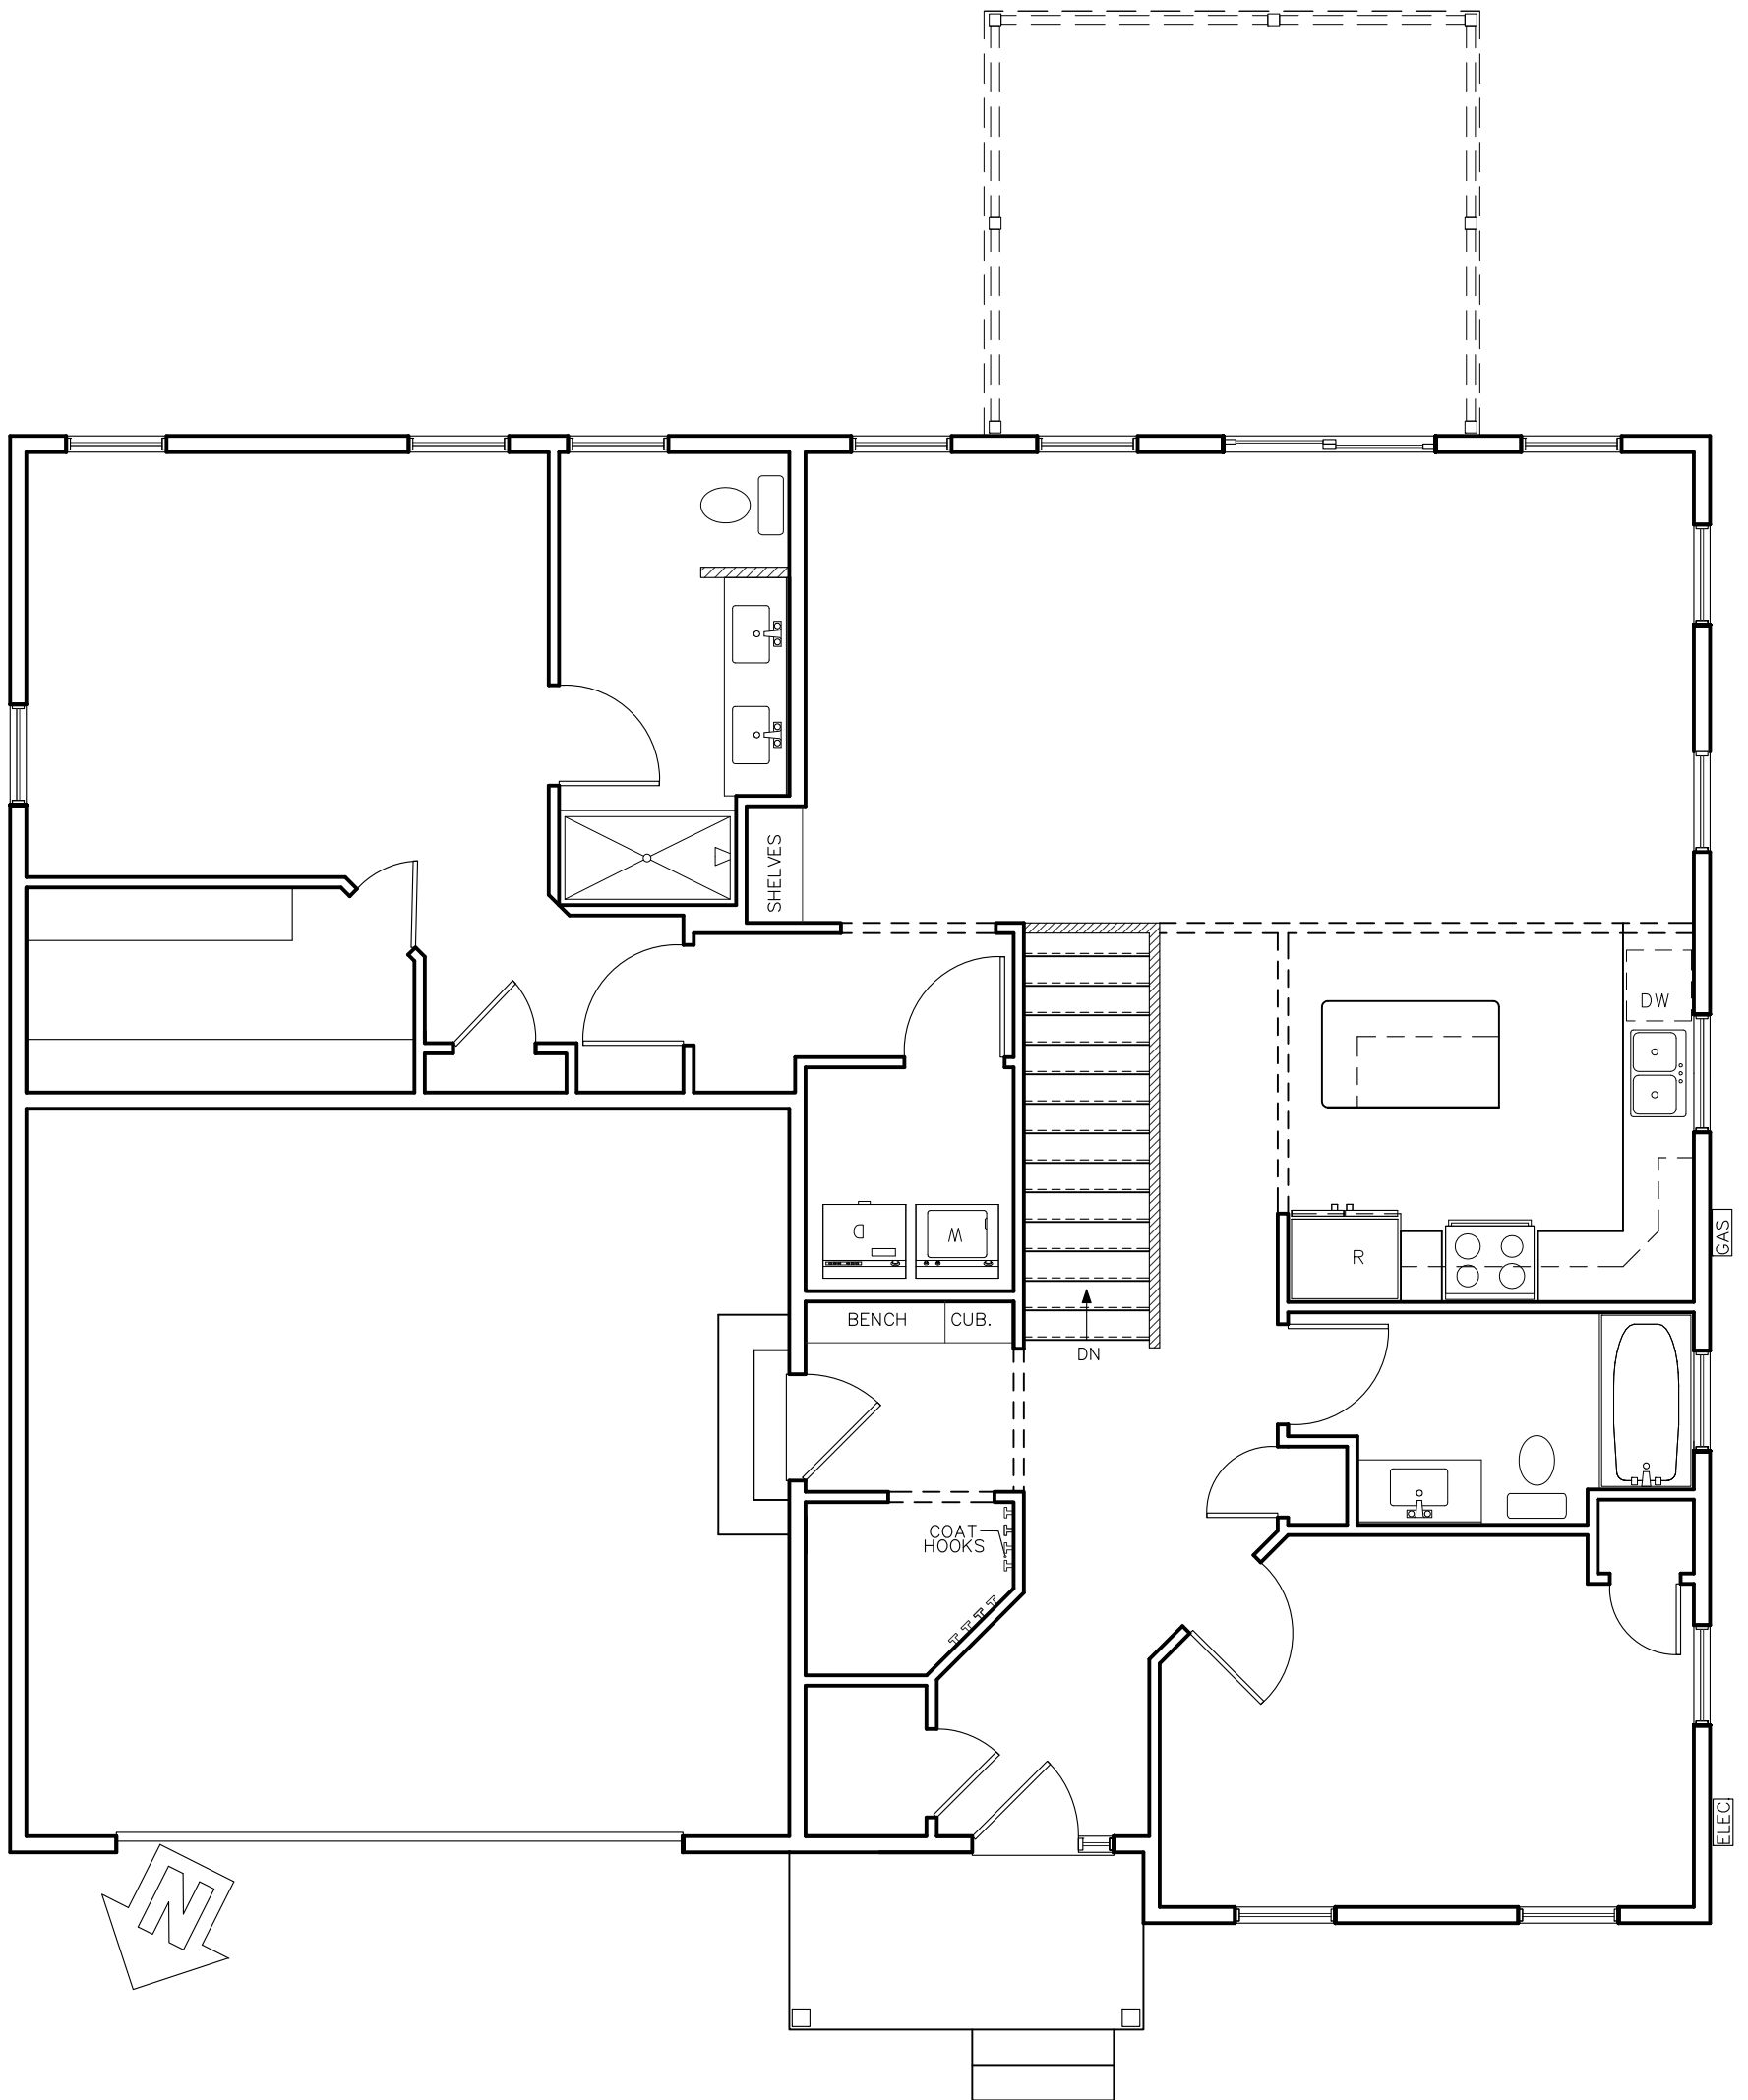


○ FIRST FLOOR
SCALE: 3/16" = 1'-0"

LEGEND:
 - - - - 15" - DROP HEADER
 ▨ 3'-6" HALF WALL

CLEARVIEW	
WENTWORTH	
REV.	
03/17/21	STERLING HOMES
	<small>1037 HINESBURG ROAD / SUITE A / S. BURLINGTON, VT 05403</small> <small>SCALE: 3/16" = 1'-0" DATE: 03/16/21</small>
	2/7

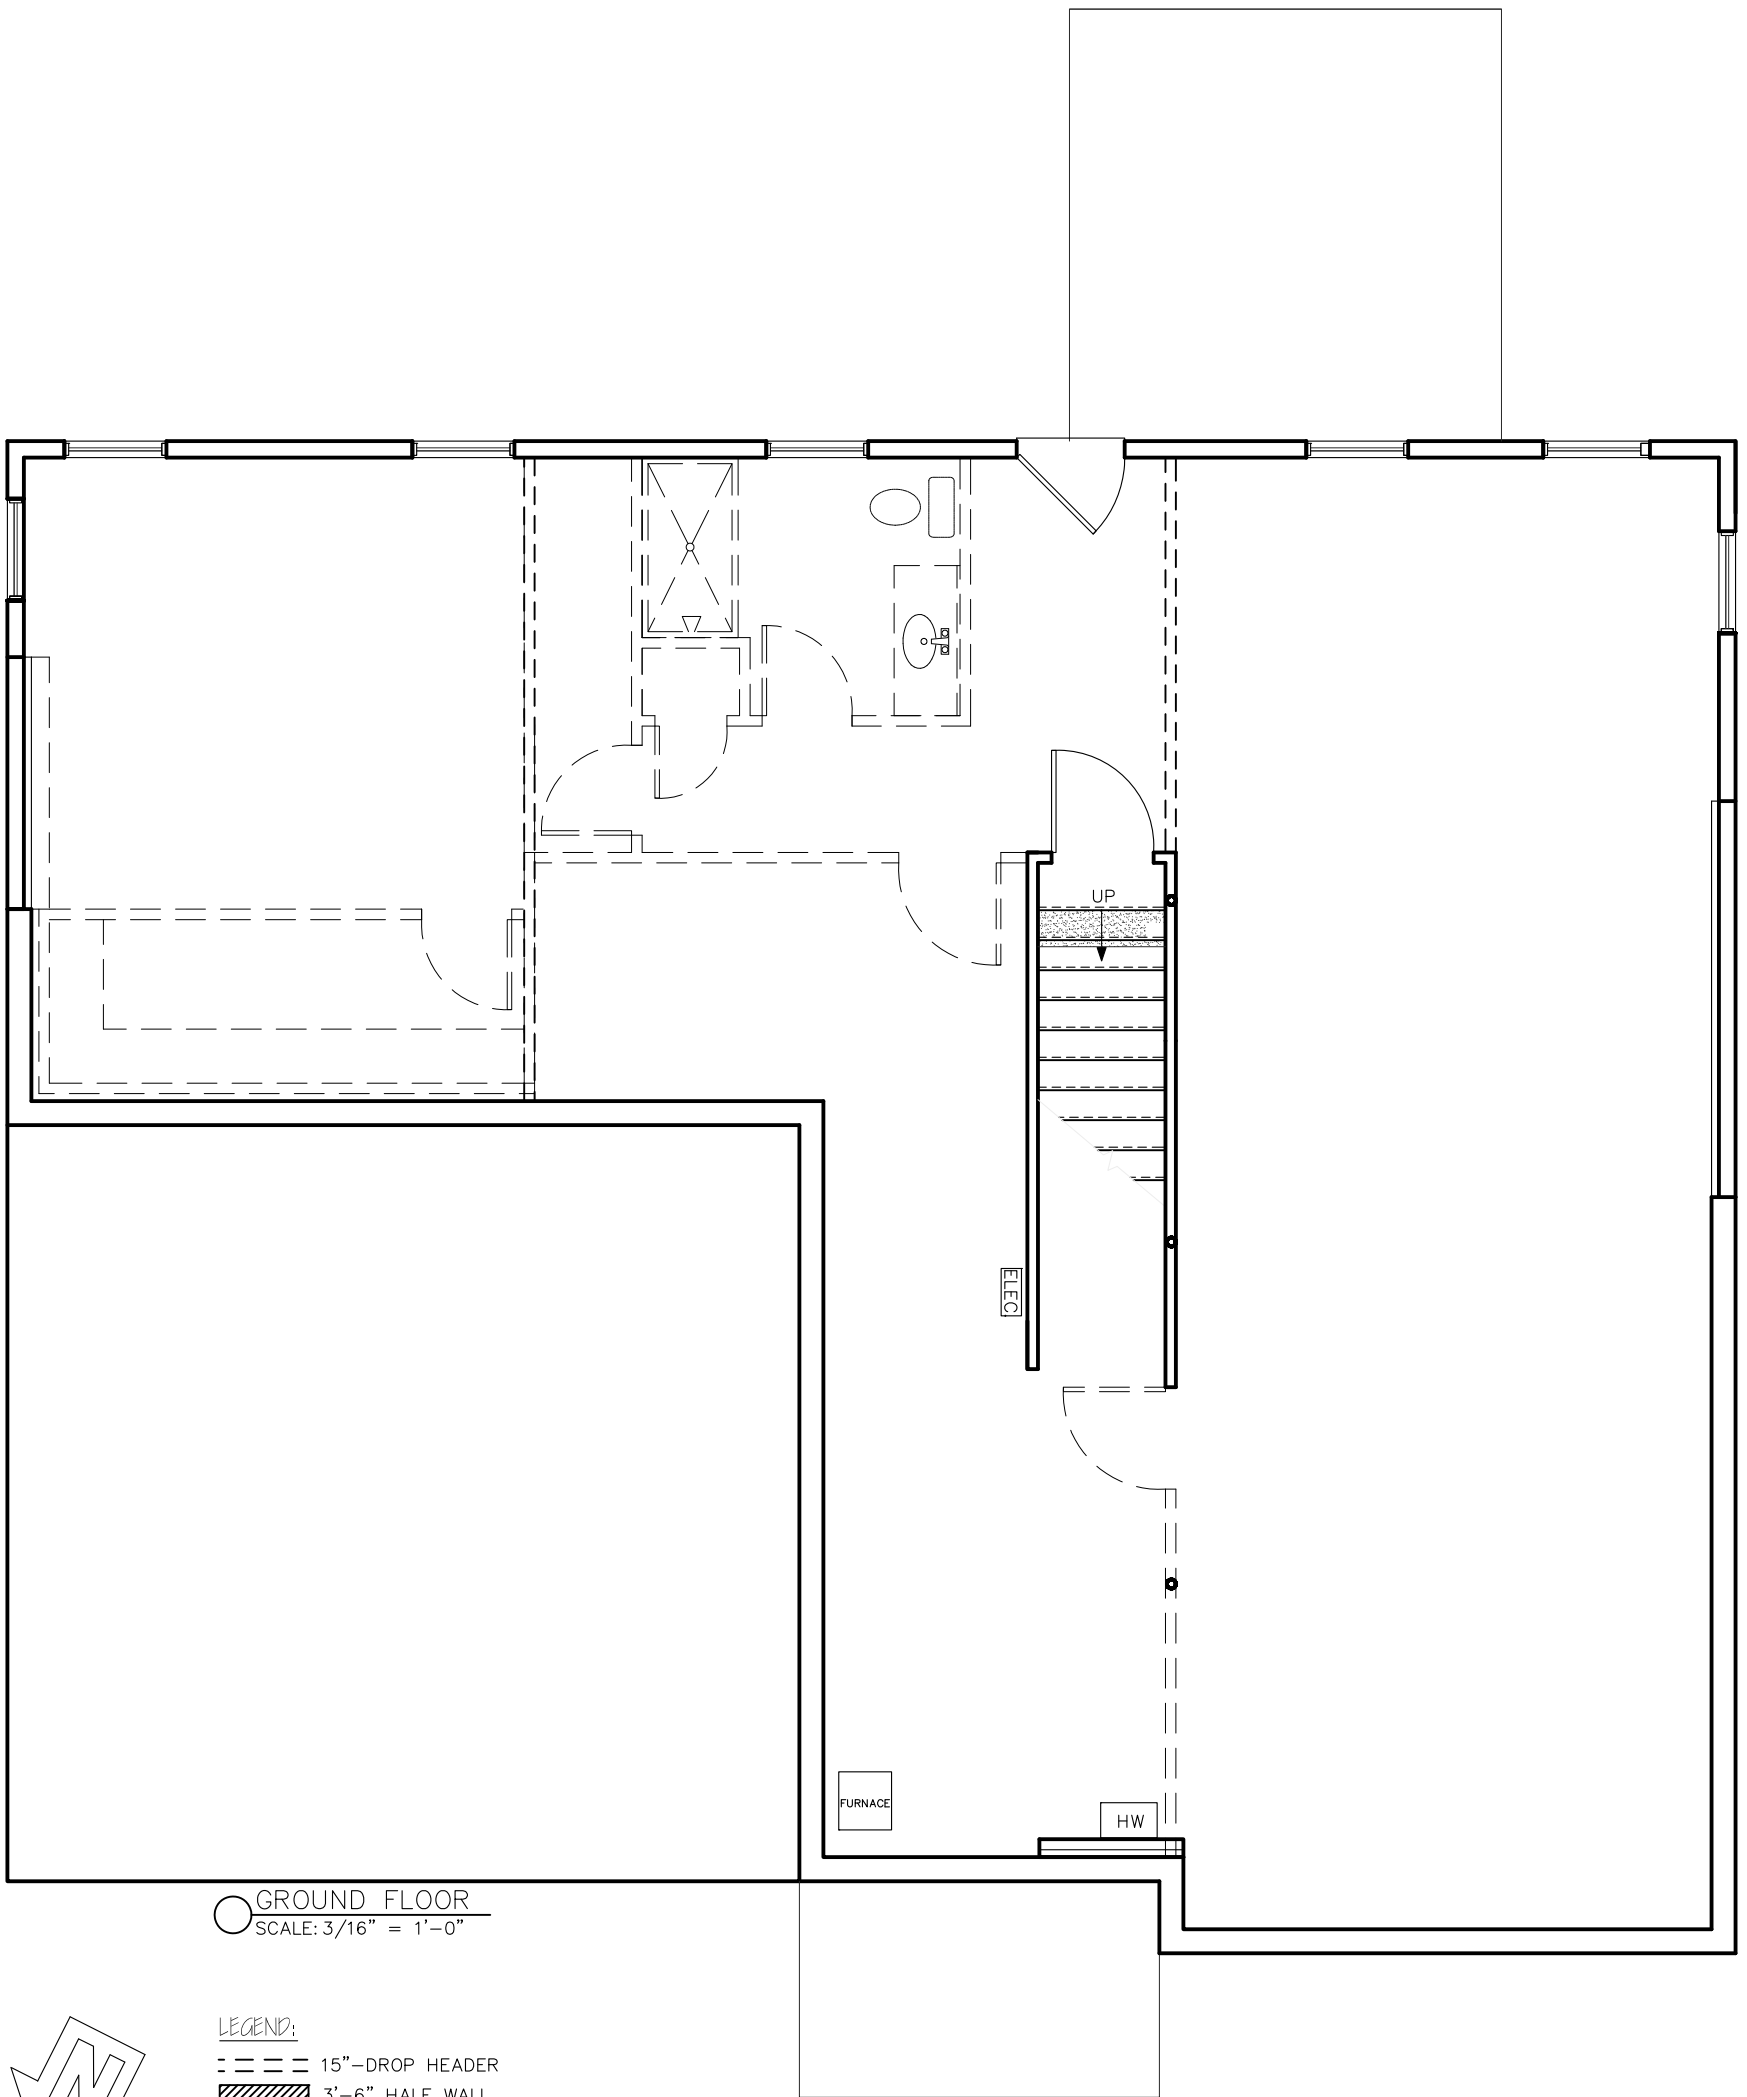


○ GROUND FLOOR
SCALE: 3/16" = 1'-0"

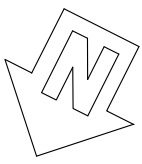

LEGEND:
 --- 15" - DROP HEADER
 [Hatched Box] 3'-6" HALF WALL

CLEARVIEW	
WENTWORTH	
REV.	
03/17/21	STERLING HOMES
	1037 HINESBURG ROAD / SUITE A / S. BURLINGTON, VT 05403
	SCALE: 3/16" = 1'-0" DATE: 03/16/21
	3/7

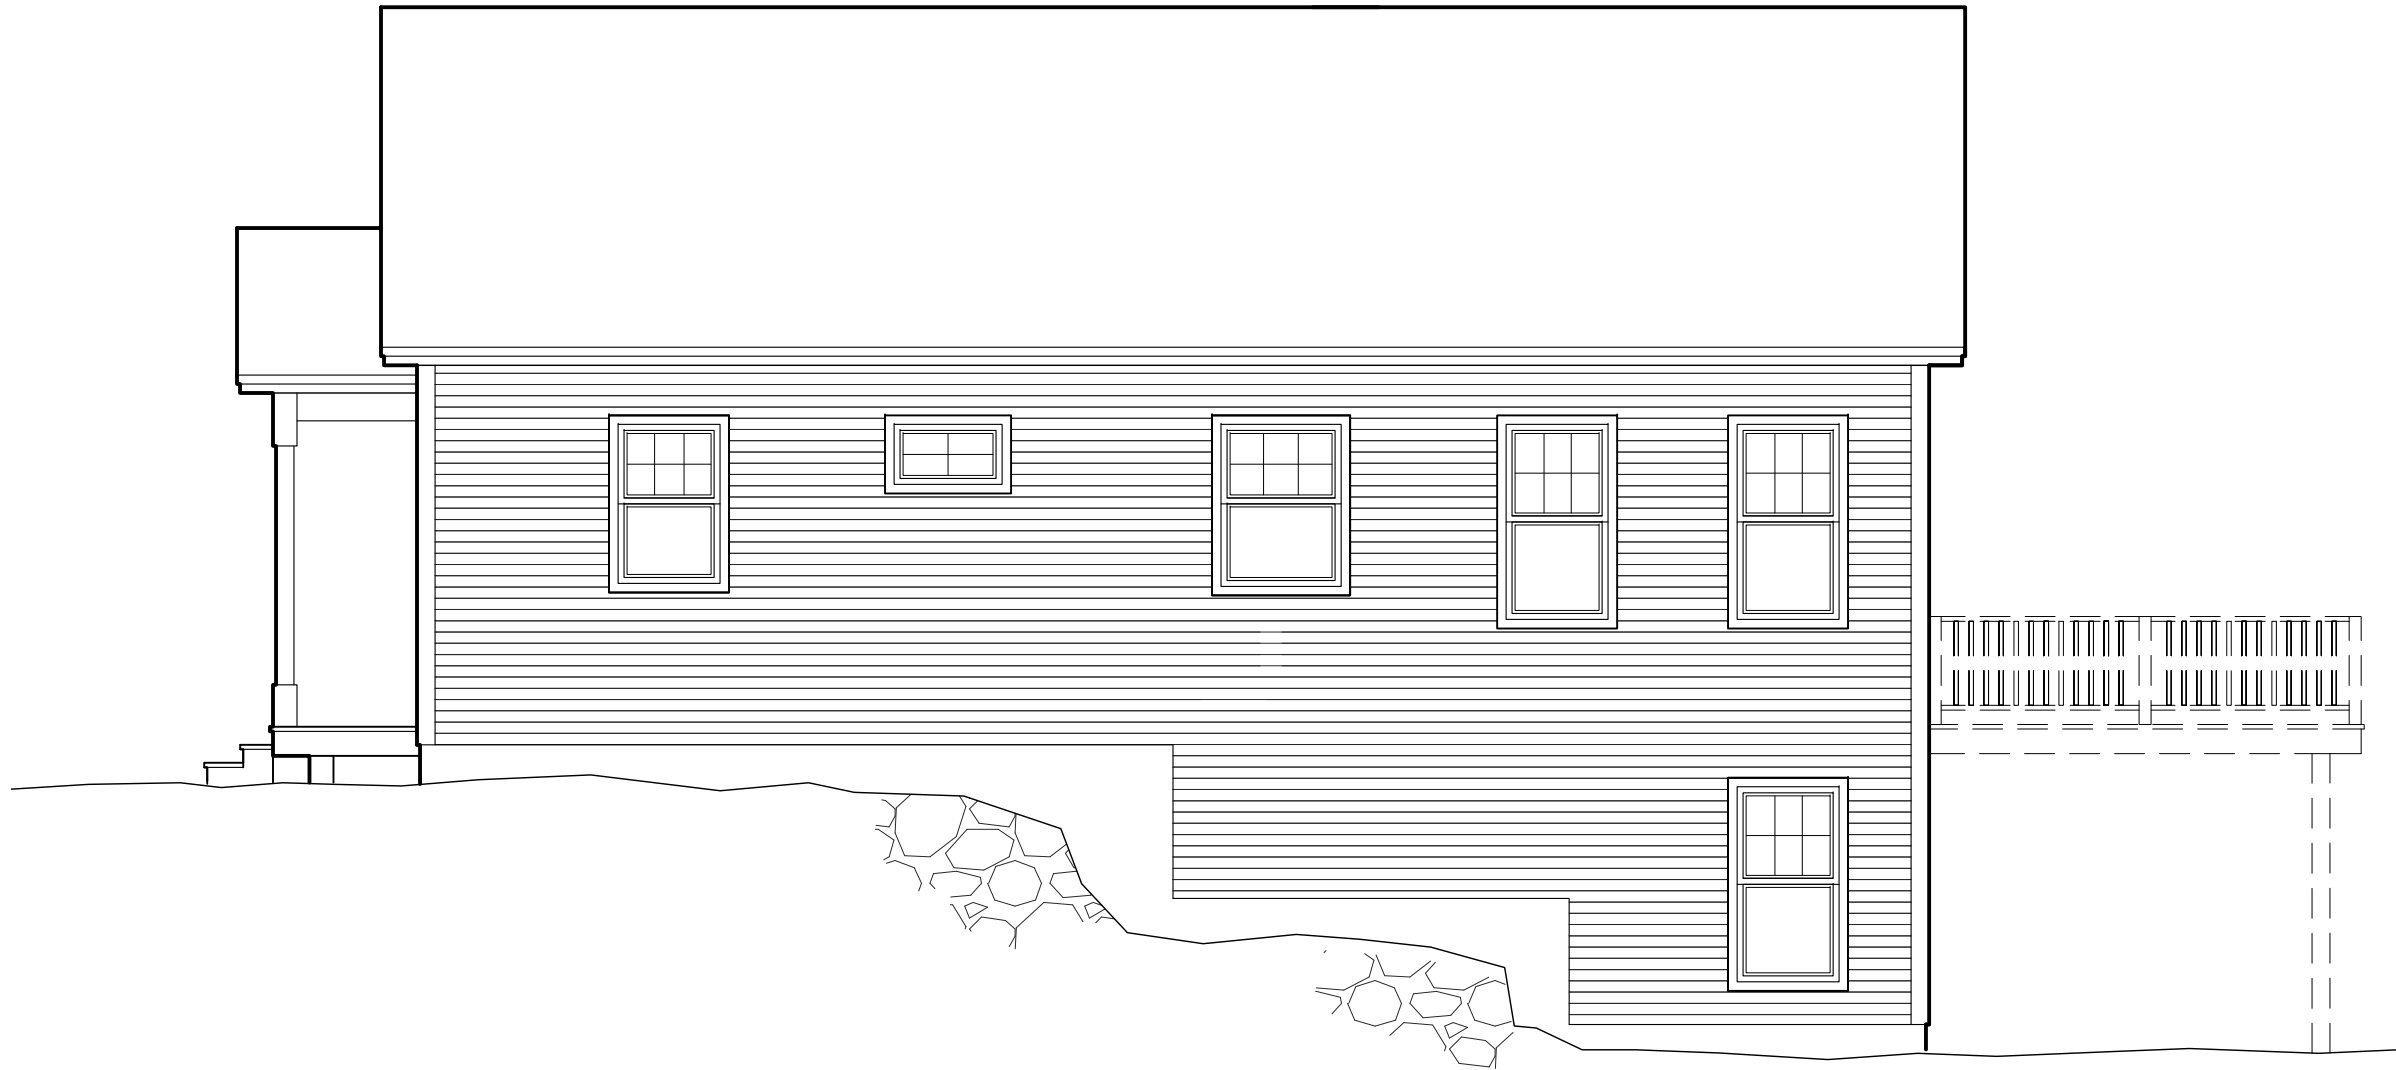

○ RIGHT ELEVATION
SCALE: 3/16" = 1'-0"

CLEARVIEW

WENTWORTH

REV.
03/17/21



1037 HINESBURG ROAD / SUITE A / S. BURLINGTON, VT 05403
SCALE: 3/16" = 1'-0" DATE: 03/16/21



○ REAR ELEVATION
SCALE: 3/16" = 1'-0"

CLEARVIEW

WENTWORTH

REV.
03/17/21



1037 HINESBURG ROAD / SUITE A / S. BURLINGTON, VT 05403
SCALE: 3/16" = 1'-0" DATE: 03/16/21



○ LEFT ELEVATION
SCALE: 3/16" = 1'-0"

CLEARVIEW

WENTWORTH

REV.
03/17/21



1037 HINESBURG ROAD / SUITE A / S. BURLINGTON, VT 05403
SCALE: 3/16" = 1'-0" DATE: 03/16/21