


○ FRONT ELEVATION  
SCALE: 3/16" = 1'-0"

CLEARVIEW	
WENTWORTH	
REV.	
03/17/21	1037 HINESBURG ROAD / SUITE A / S. BURLINGTON, VT 05403
04/16/21	SCALE: 3/16" = 1'-0"
04/27/21	DATE: 03/16/21
05/31/21	
06/04/21	
06/07/21	
	1/7

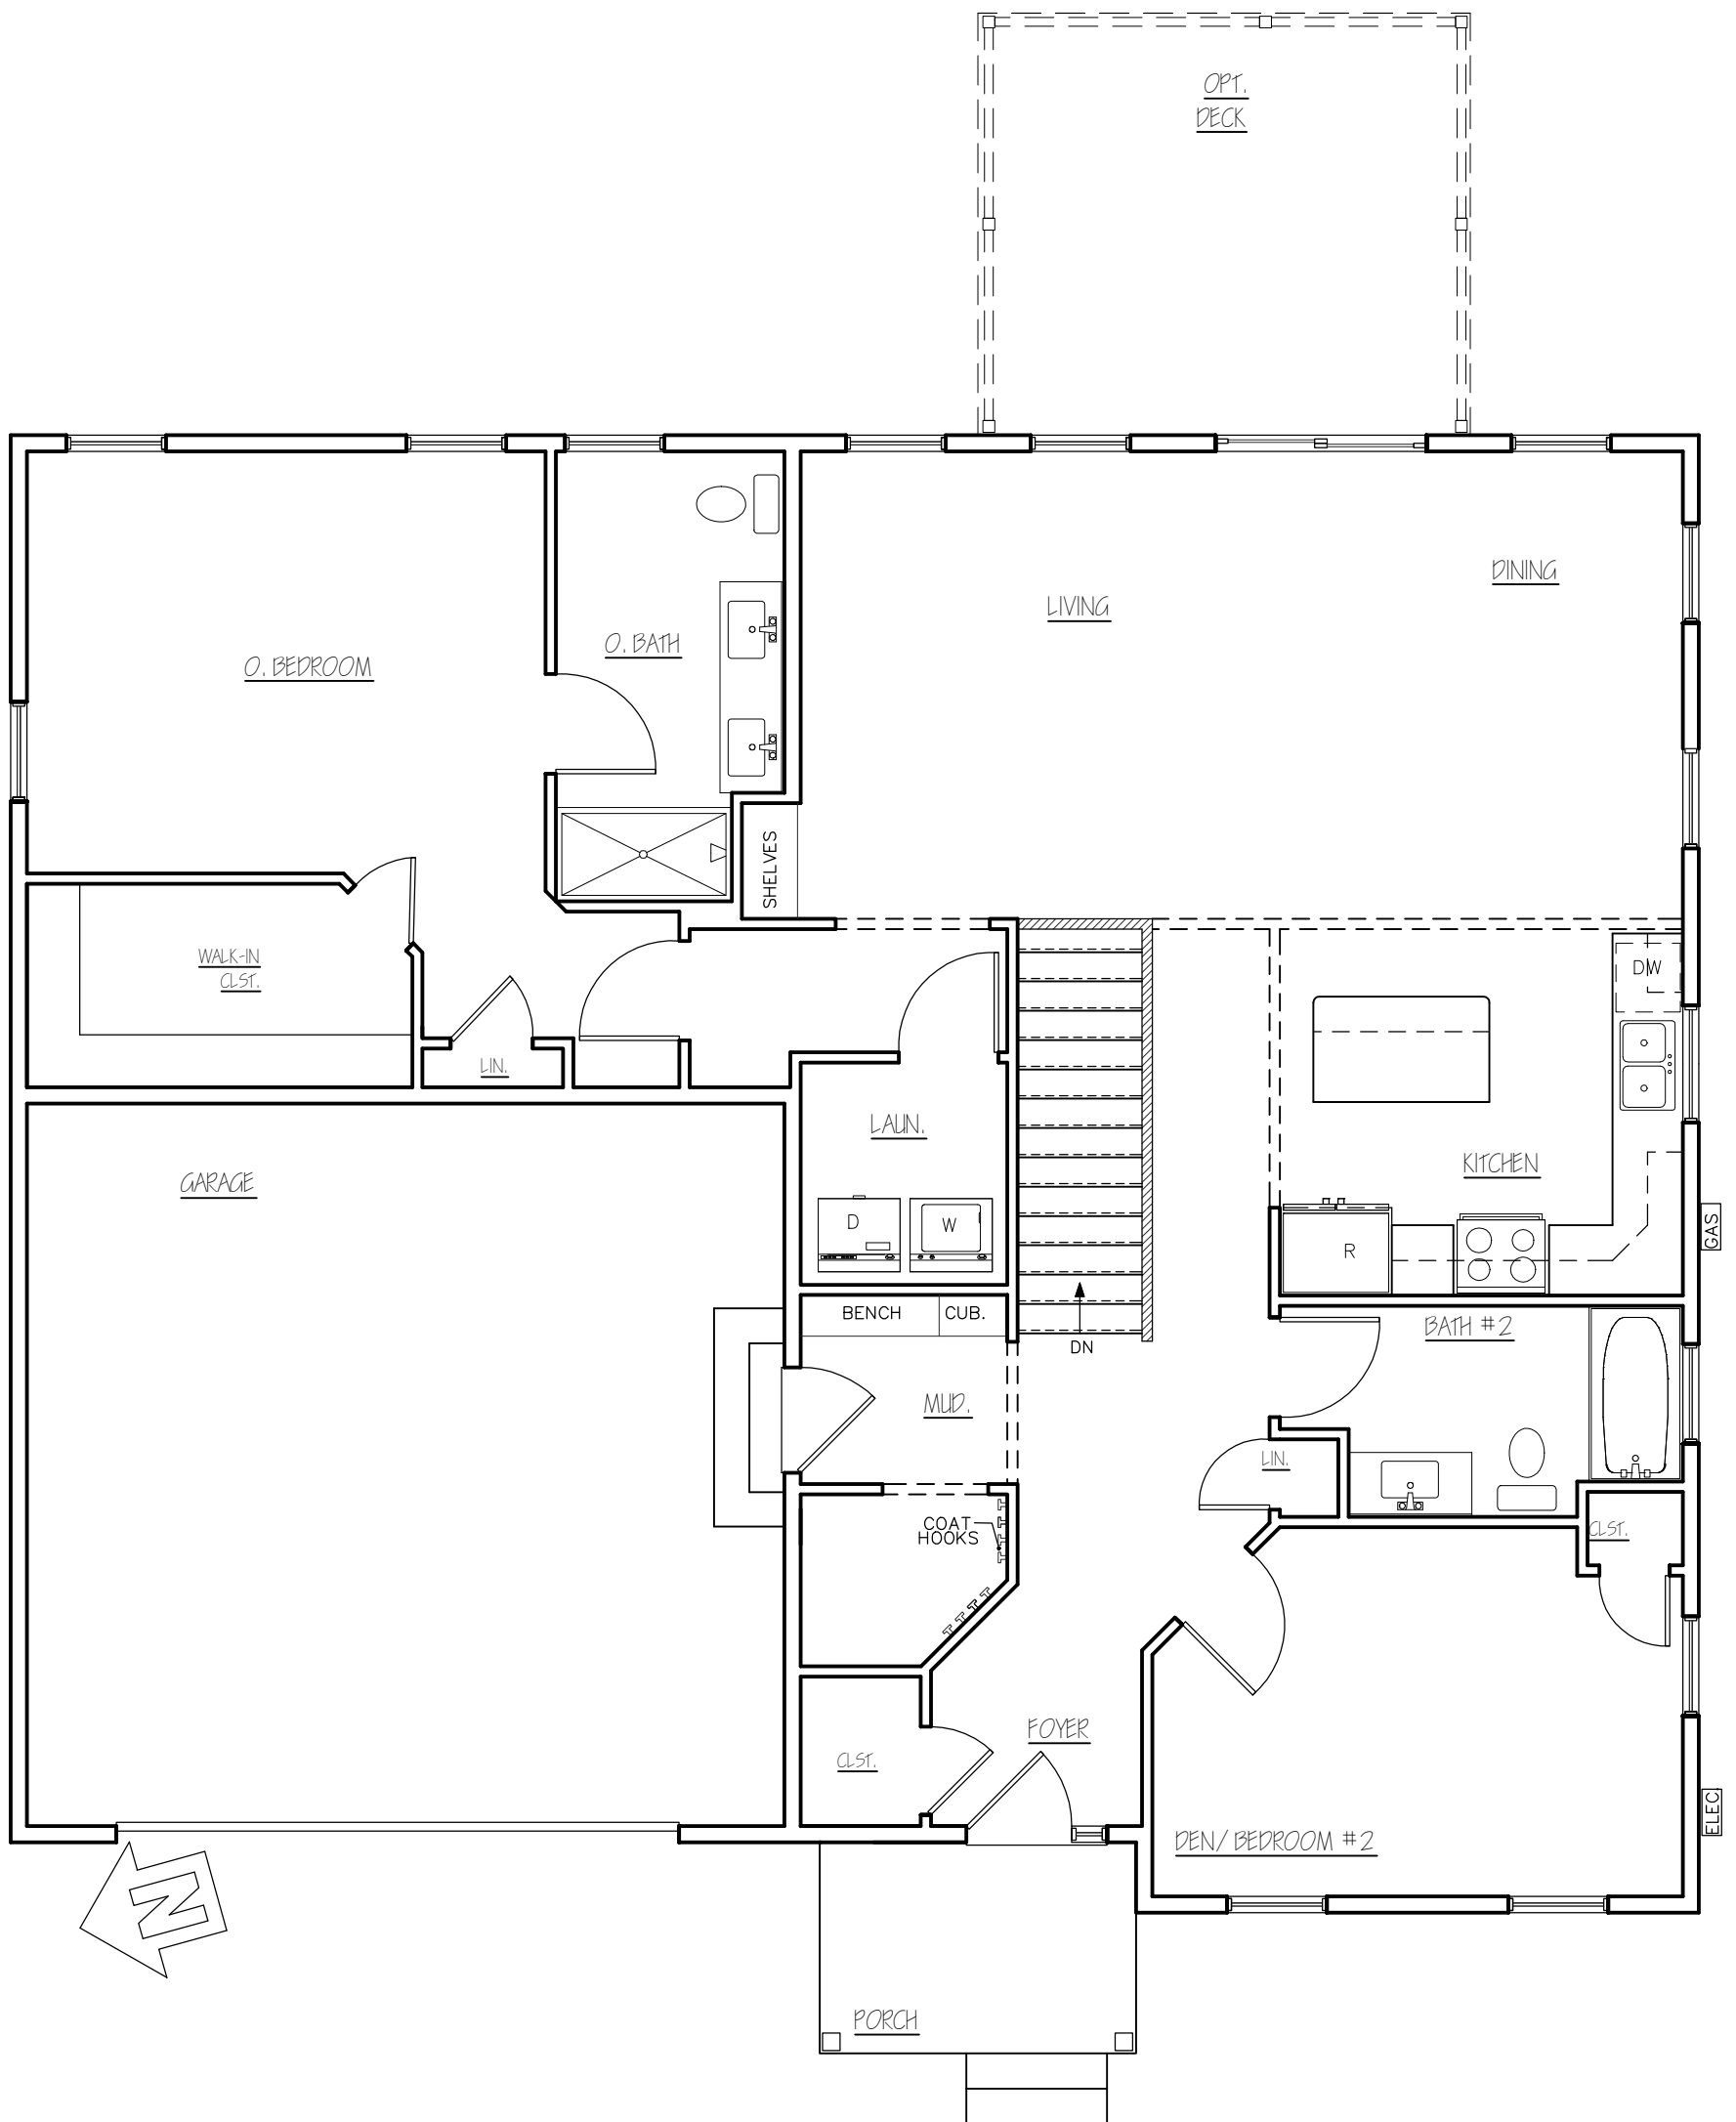


CLEARVIEW  
WENTWORTH

REV.	
03/17/21	
04/16/21	
05/31/21	
06/04/21	
06/07/21	
07/29/21	
08/06/21	


**STERLING HOMES**

1037 HINESBURG ROAD / SUITE A / S. BURLINGTON, VT 05403  
SCALE: 3/16" = 1'-0" DATE: 03/16/21

2/7

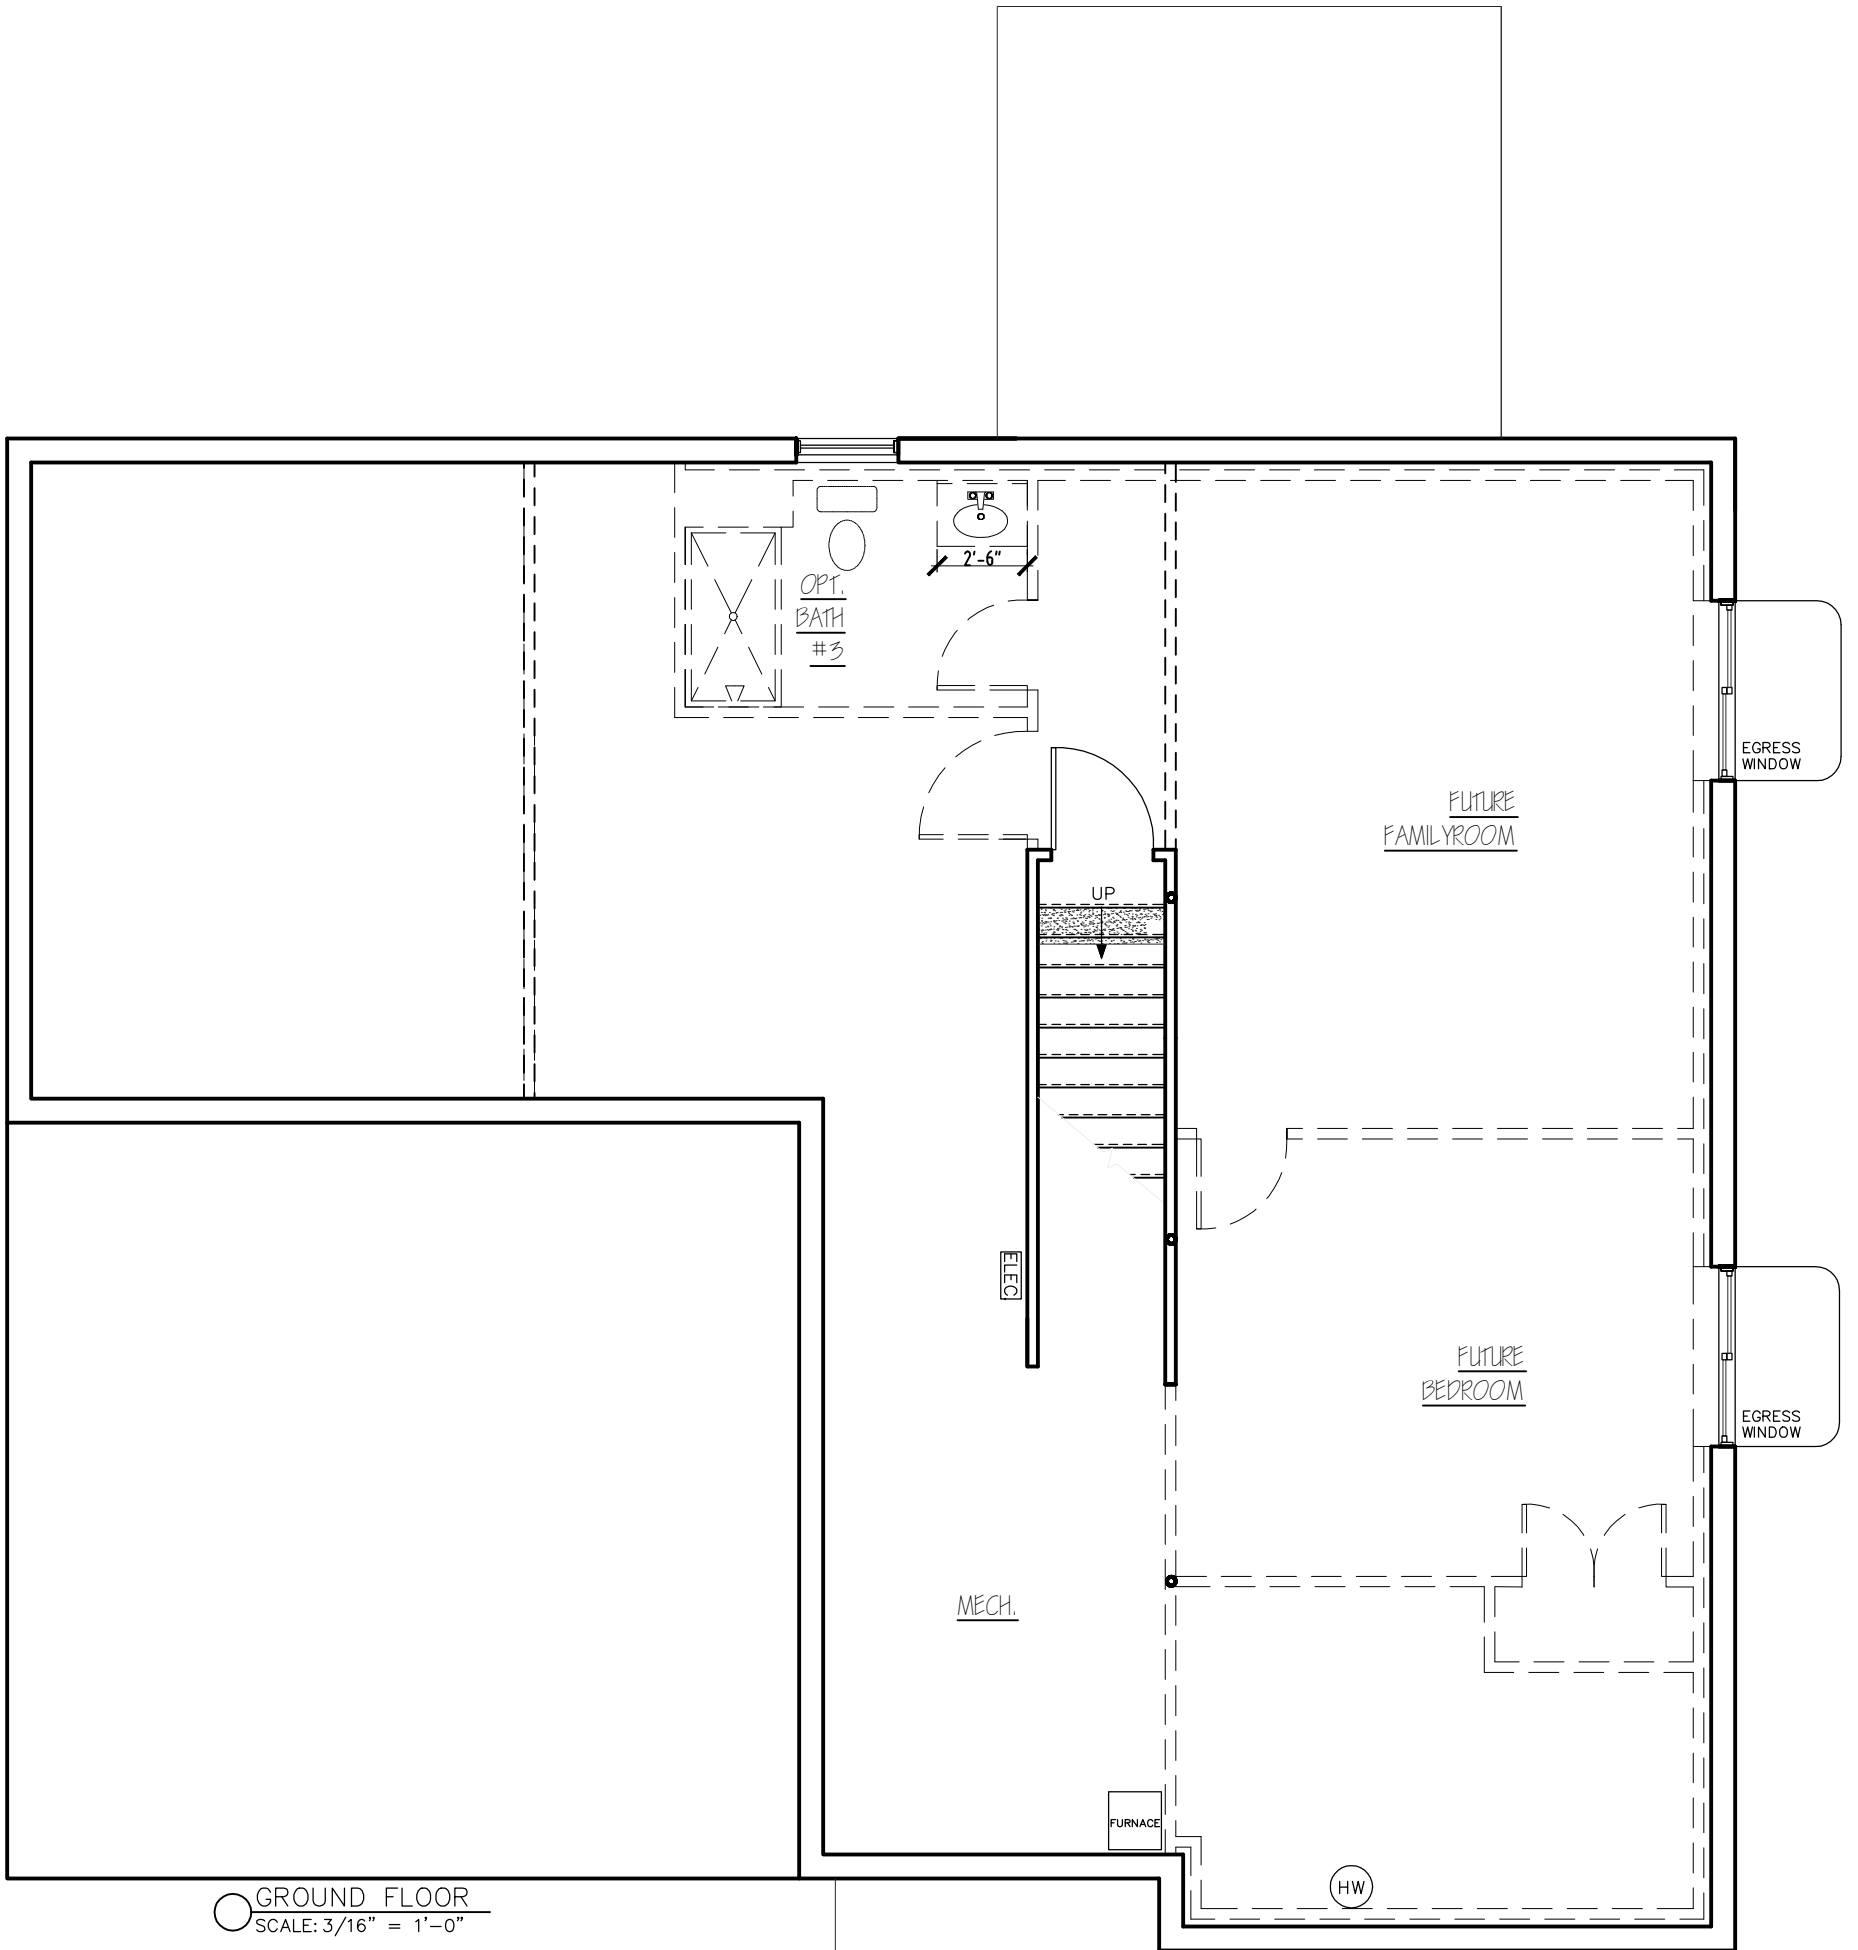


○ GROUND FLOOR  
SCALE: 3/16" = 1'-0"

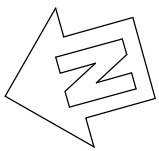

LEGEND:  
 - - - - 15" DROP HEADER  
 ▨ 3'-6" HALF WALL

CLEARVIEW	
WENTWORTH	
REV. 03/17/21 04/16/21 05/31/21 06/04/21 06/07/21 06/17/21 07/29/21	 <b>STERLING</b> <b>HOMES</b> 1037 HINESBURG ROAD / SUITE A / S. BURLINGTON, VT 05403 SCALE: 3/16" = 1'-0"      DATE: 03/16/21
	3/7

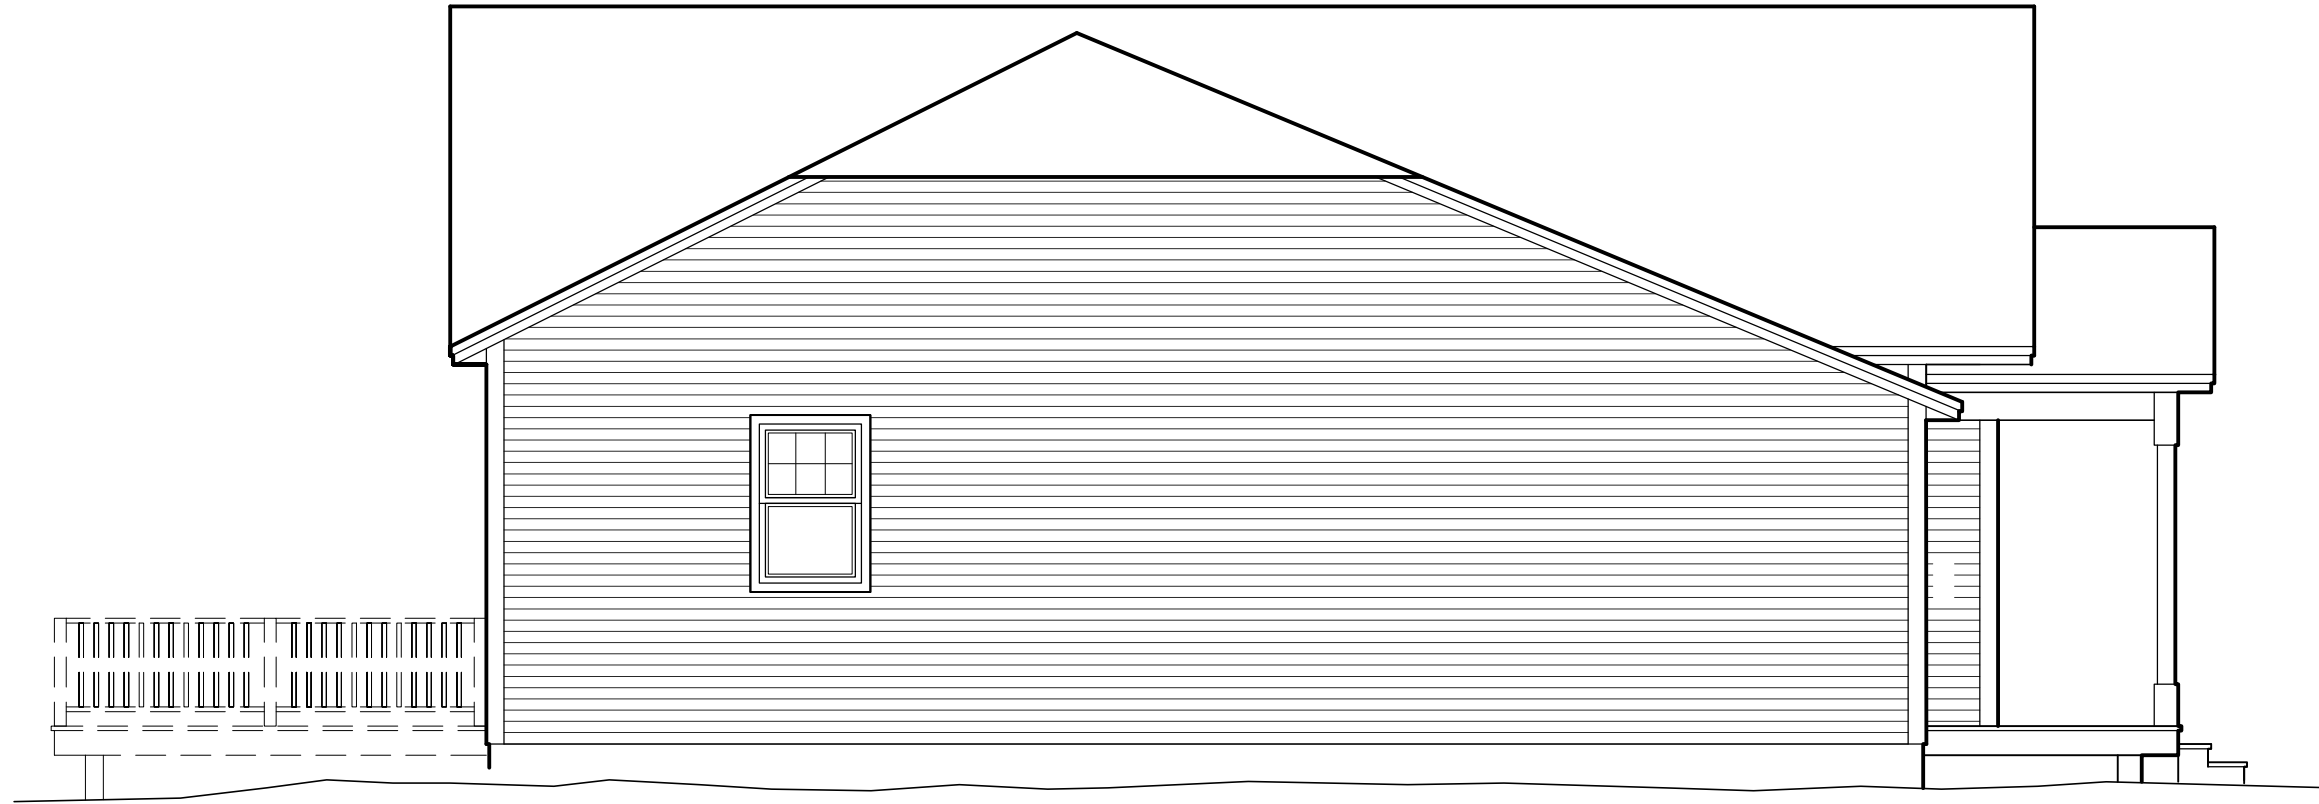

○ LEFT ELEVATION  
SCALE: 3/16" = 1'-0"

CLEARVIEW	
WENTWORTH	
REV.	
03/17/21	
04/16/21	
05/31/21	
06/04/21	
06/07/21	
	
<small>1037 HINESBURG ROAD / SUITE A / S. BURLINGTON, VT 05403</small>	
<small>SCALE: 3/16" = 1'-0"</small>	<small>DATE: 03/16/21</small>
	5/7



○ REAR ELEVATION  
SCALE: 3/16" = 1'-0"


CLEARVIEW

WENTWORTH

REV.  
03/17/21  
04/16/21  
05/31/21  
06/04/21  
06/07/21



1037 HINESBURG ROAD / SUITE A / S. BURLINGTON, VT 05403  
SCALE: 3/16" = 1'-0" DATE: 03/16/21

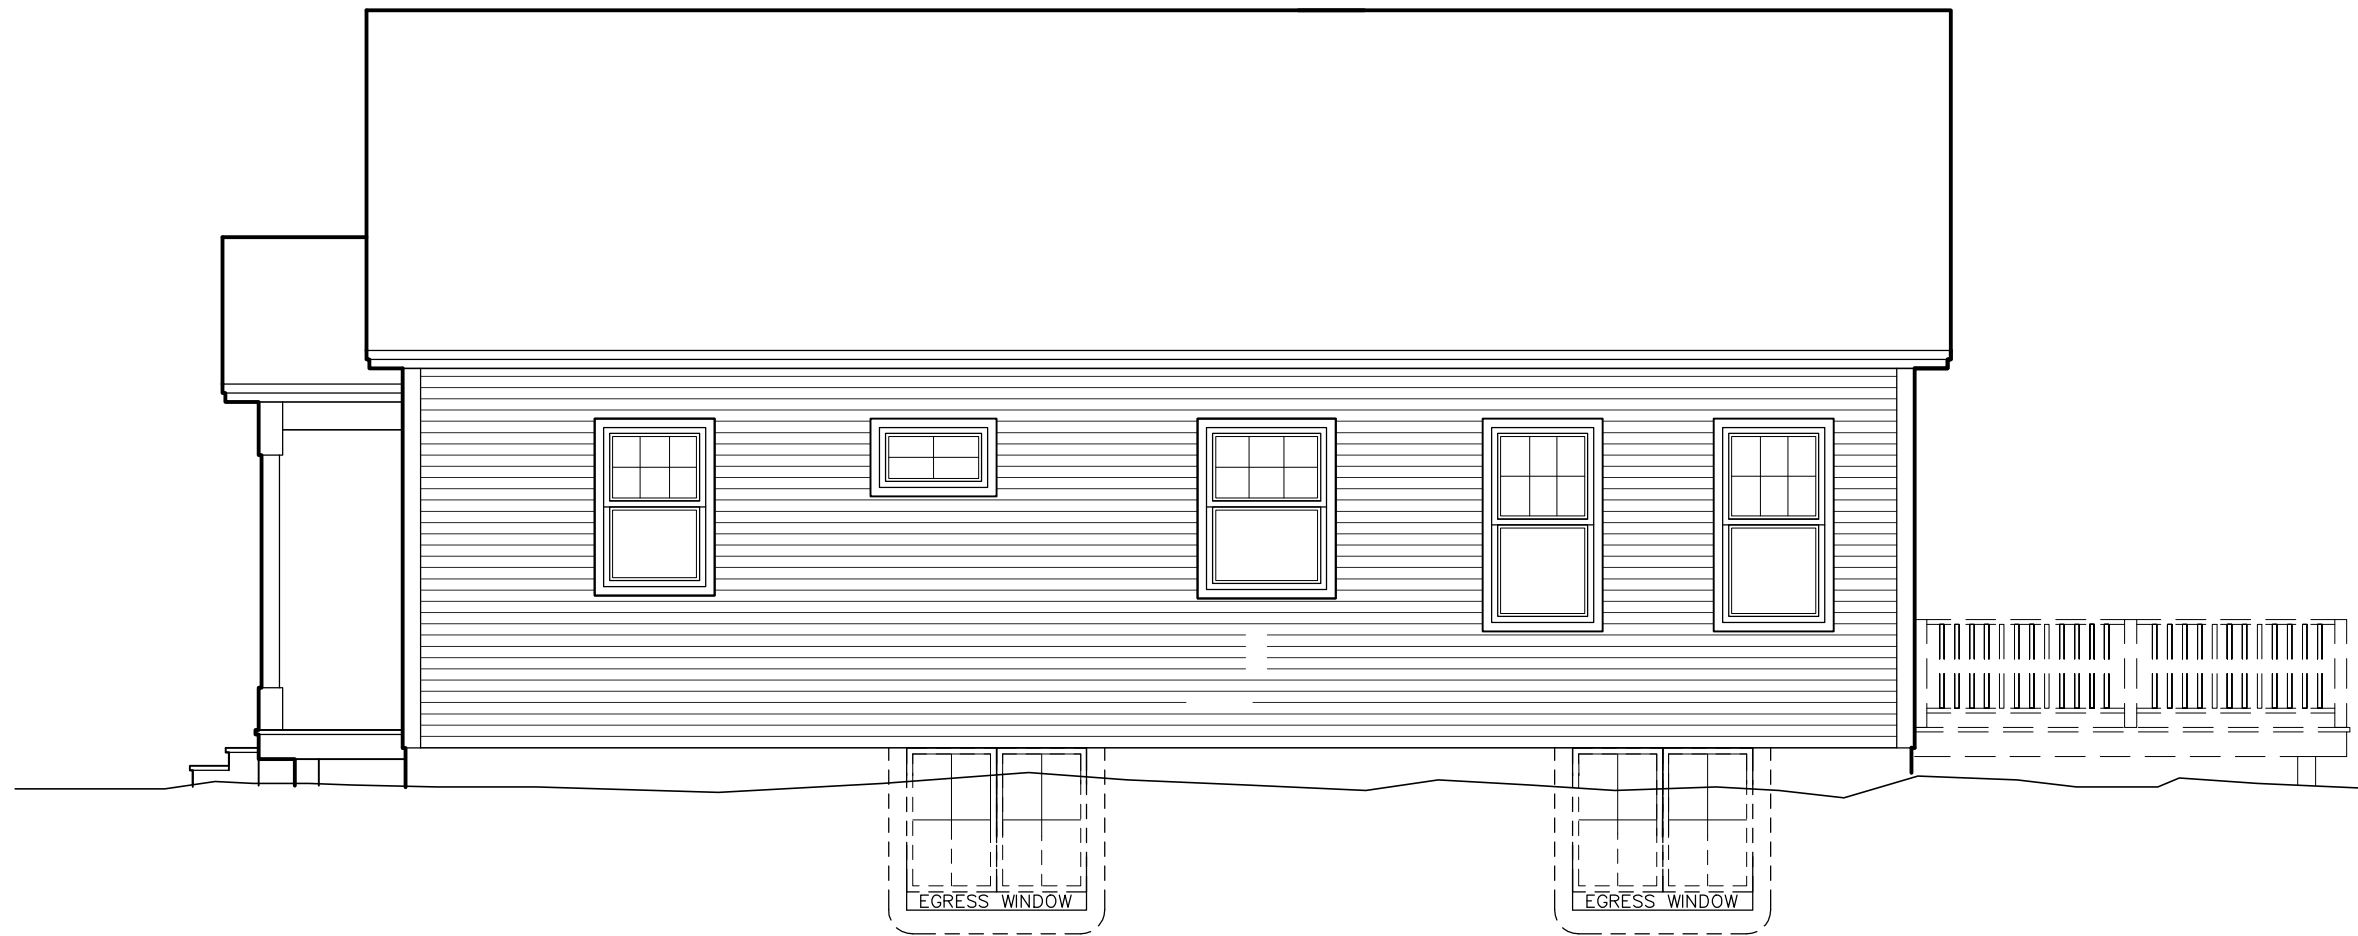

○ RIGHT ELEVATION  
SCALE: 3/16" = 1'-0"

CLEARVIEW	
WENTWORTH	
REV.	
03/17/21	1037 HINESBURG ROAD / SUITE A / S. BURLINGTON, VT 05403
04/16/21	SCALE: 3/16" = 1'-0"
05/31/21	DATE: 03/16/21
06/04/21	
06/07/21	
	6/7