

○ FRONT ELEVATION
SCALE: 3/16" = 1'-0"


CLEARVIEW


WENTWORTH


REV.
03/17/21
04/16/21
04/27/21
05/31/21
06/04/21




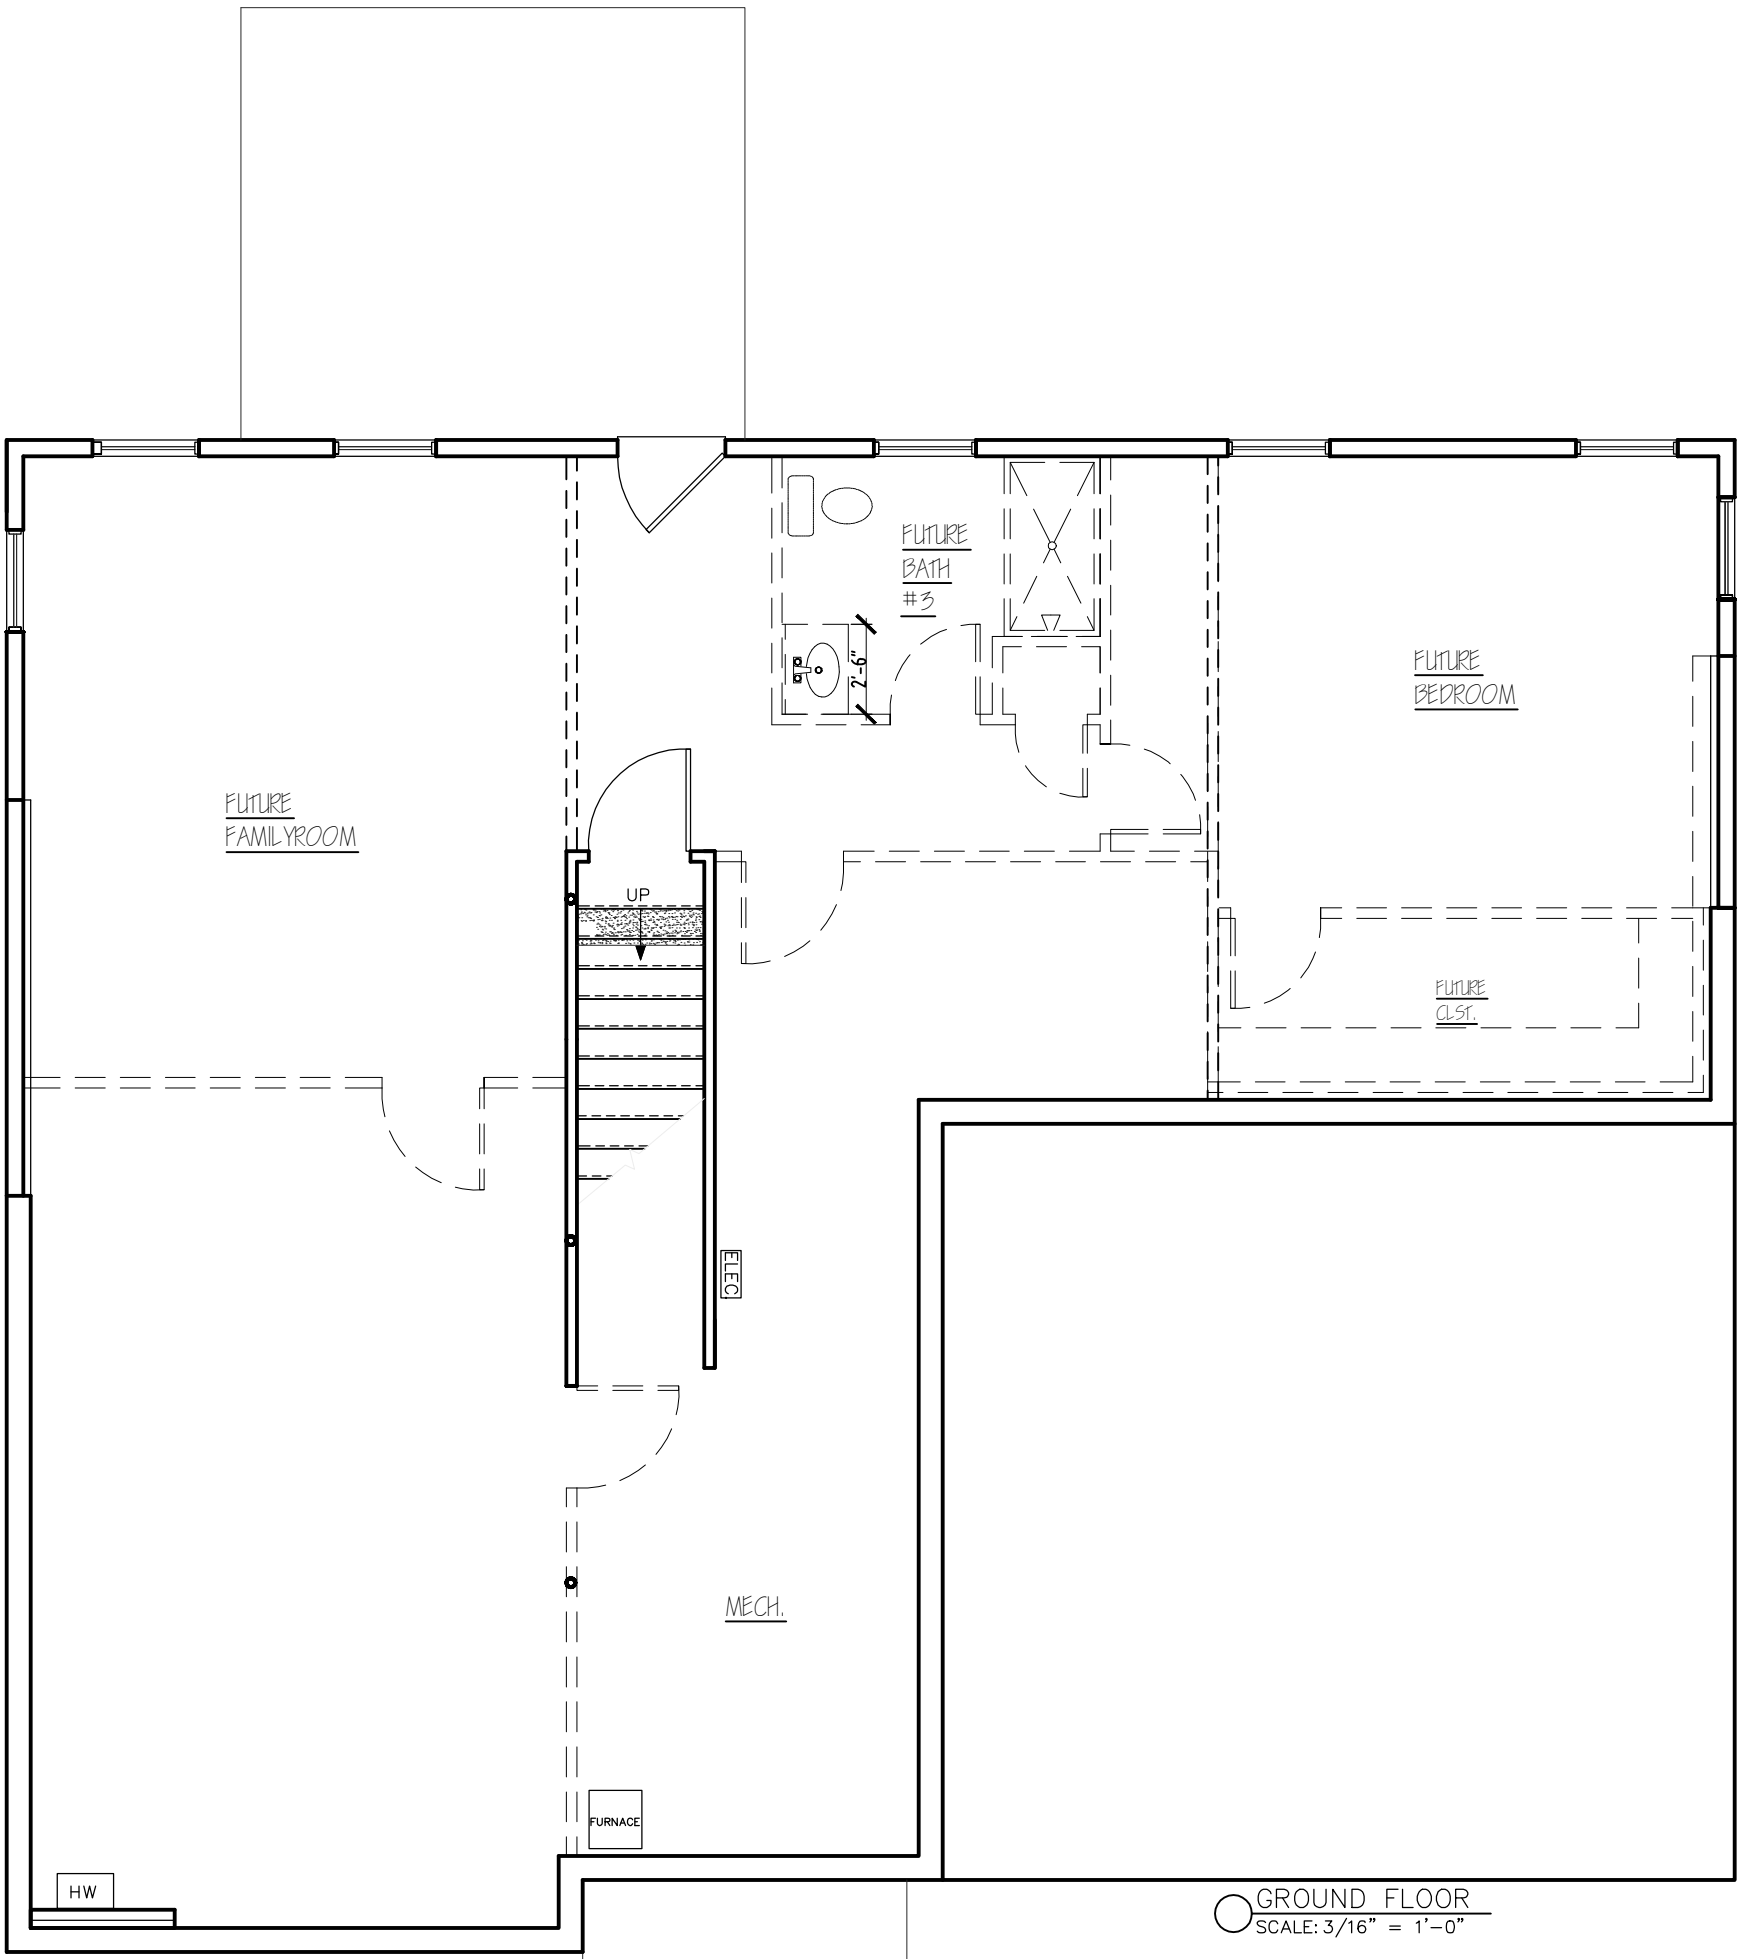
1037 HINESBURG ROAD / SUITE A / S. BURLINGTON, VT 05403
SCALE: 3/16" = 1'-0" DATE: 03/16/21

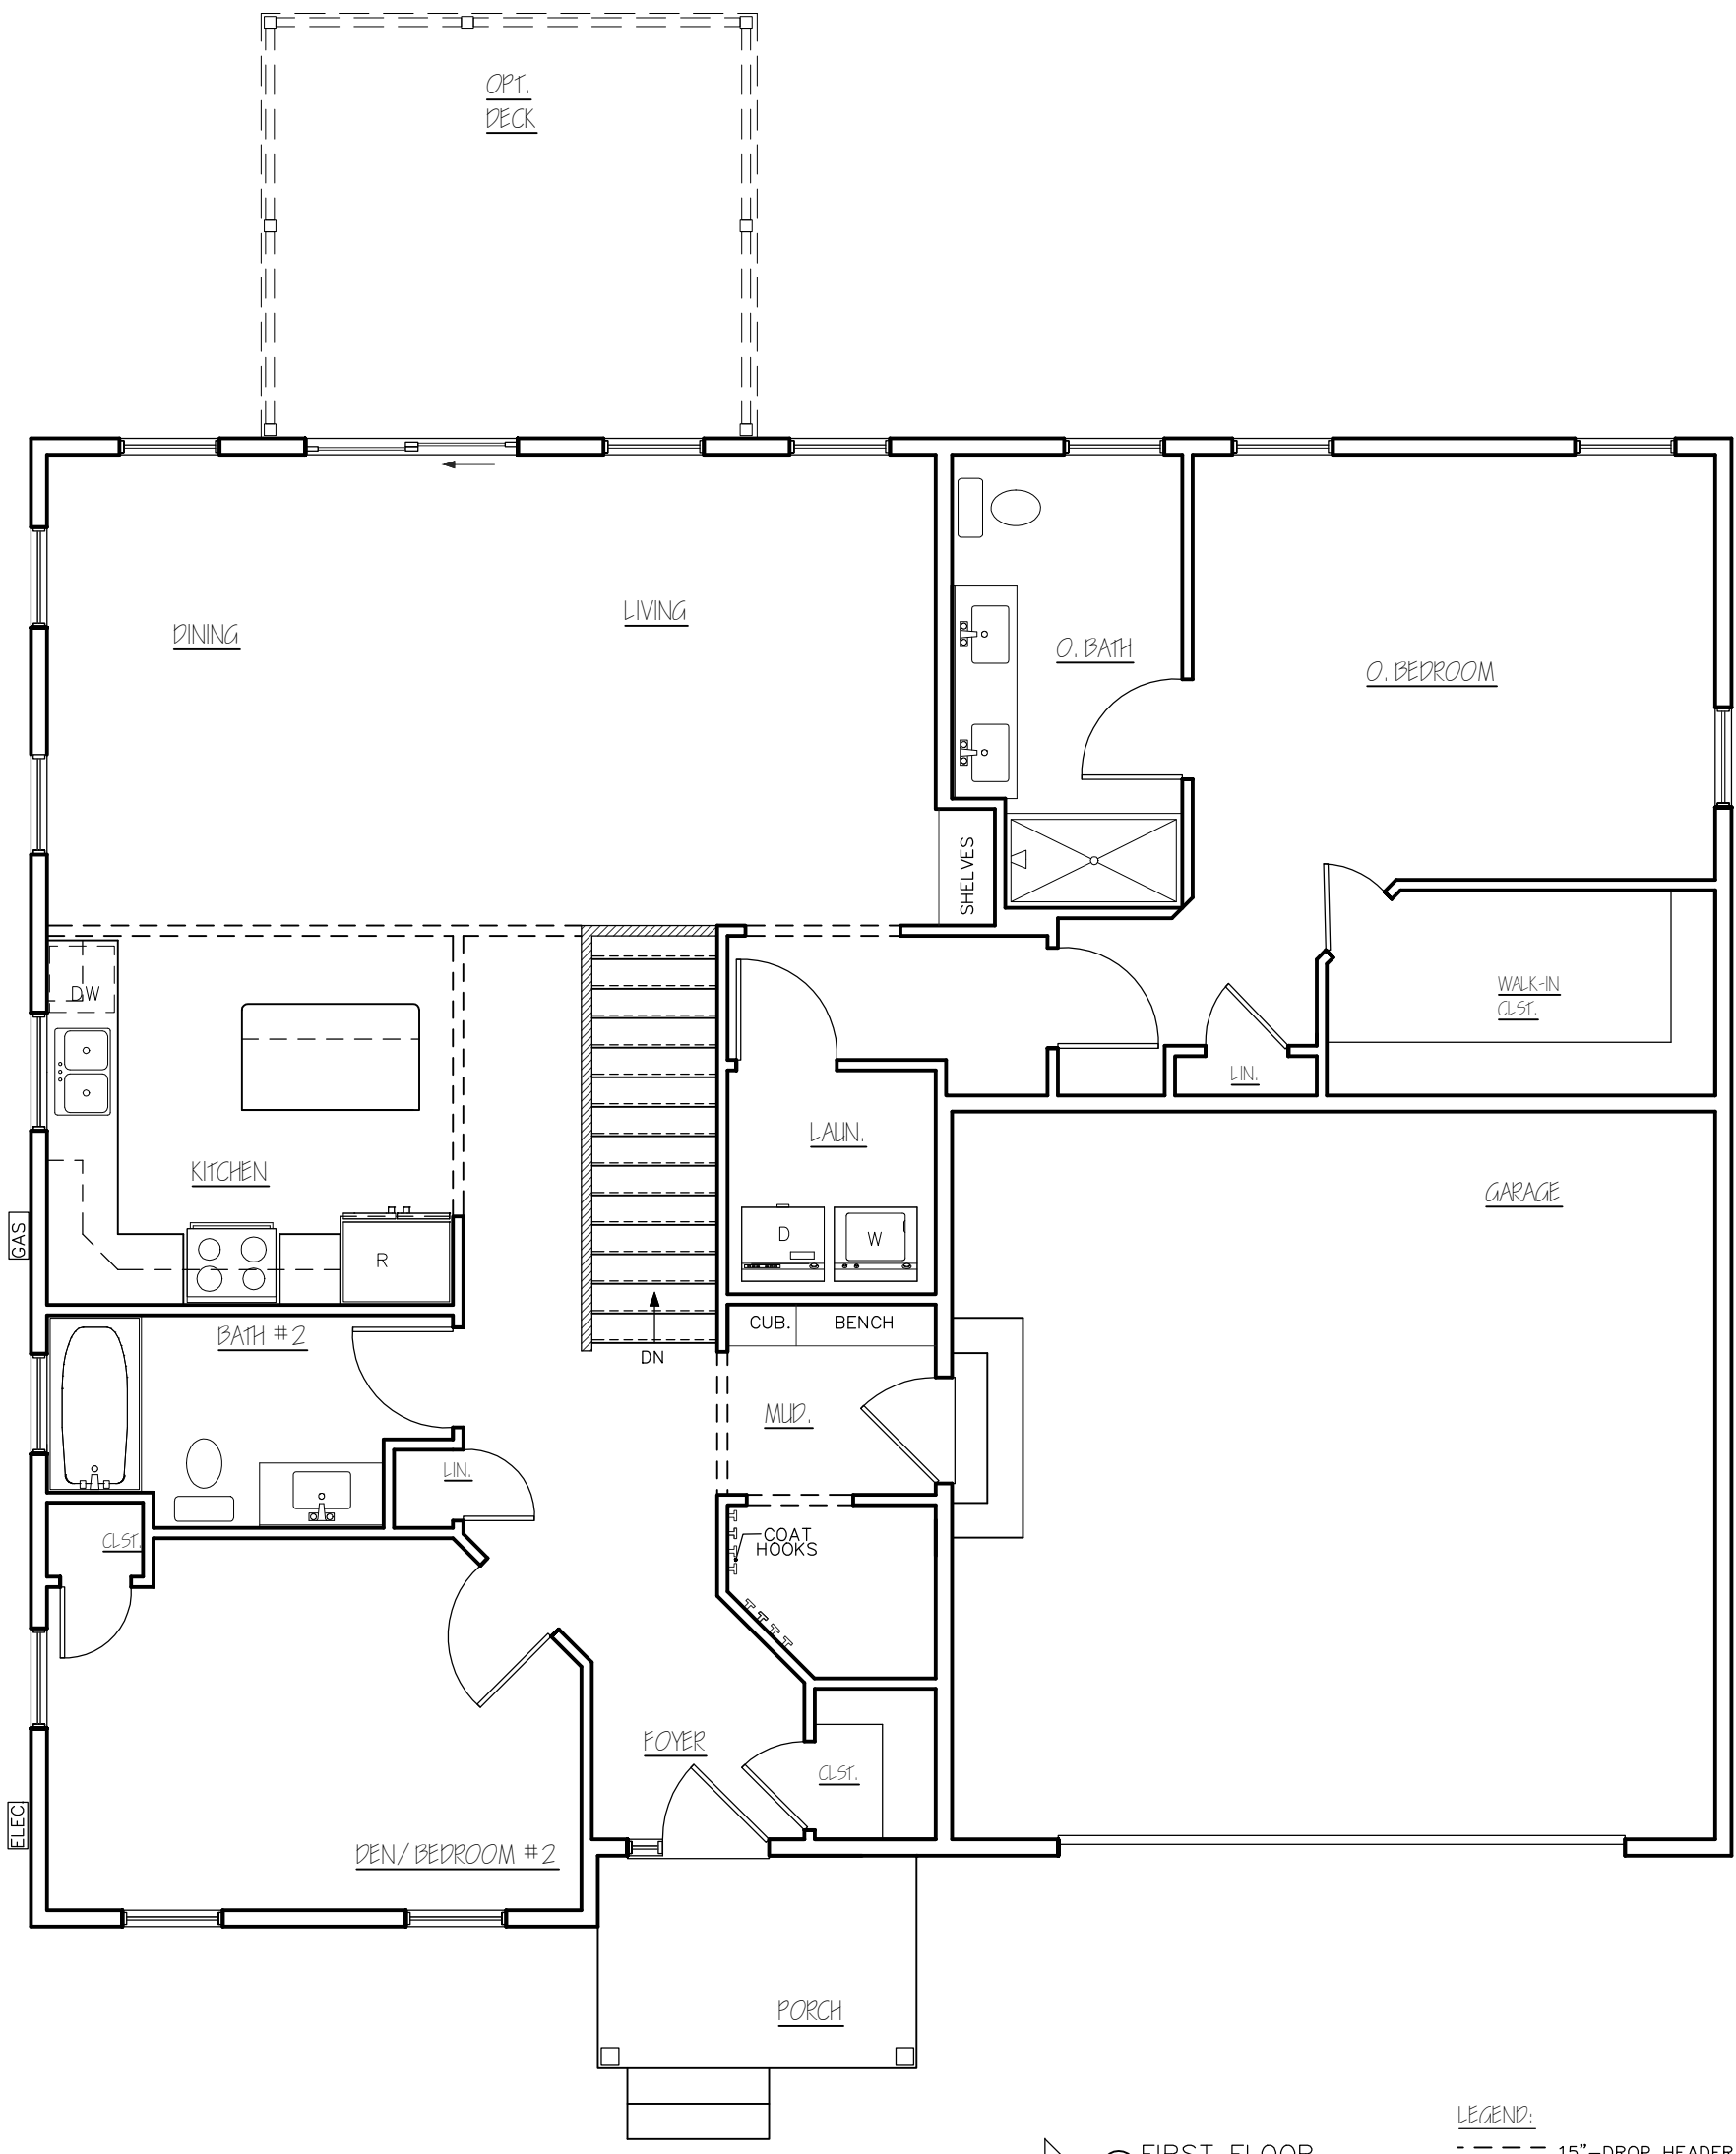

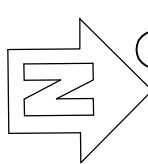
FIRST FLOOR
 SCALE: 3/16" = 1'-0"


LEGEND:
 - - - - 15"-DROP HEADER
 3'-6" HALF WALL

CLEARVIEW																	
WENTWORTH GR																	
																	
<table border="1"> <tr><td>REV.</td><td></td></tr> <tr><td>03/17/21</td><td></td></tr> <tr><td>04/16/21</td><td></td></tr> <tr><td>05/31/21</td><td></td></tr> <tr><td>06/04/21</td><td></td></tr> <tr><td>06/07/21</td><td></td></tr> <tr><td>07/29/21</td><td></td></tr> <tr><td>08/09/21</td><td></td></tr> </table>	REV.		03/17/21		04/16/21		05/31/21		06/04/21		06/07/21		07/29/21		08/09/21		STERLING HOMES <small>1037 HINESBURG ROAD / SUITE A / S. BURLINGTON, VT 05403</small> <small>SCALE: 3/16" = 1'-0" DATE: 03/16/21</small>
REV.																	
03/17/21																	
04/16/21																	
05/31/21																	
06/04/21																	
06/07/21																	
07/29/21																	
08/09/21																	




○ GROUND FLOOR
SCALE: 3/16" = 1'-0"

LEGEND:
 --- 15" DROP HEADER
 ▨ 3'-6" HALF WALL

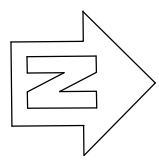

CLEARVIEW	
WENTWORTH GR	
REV.	
03/17/21	STERLING HOMES <small>1037 HINESBURG ROAD / SUITE A / S. BURLINGTON, VT 05403 SCALE: 3/16" = 1'-0" DATE: 03/16/21</small>
04/16/21	
05/31/21	
06/04/21	
07/29/21	
08/09/21	
3	7

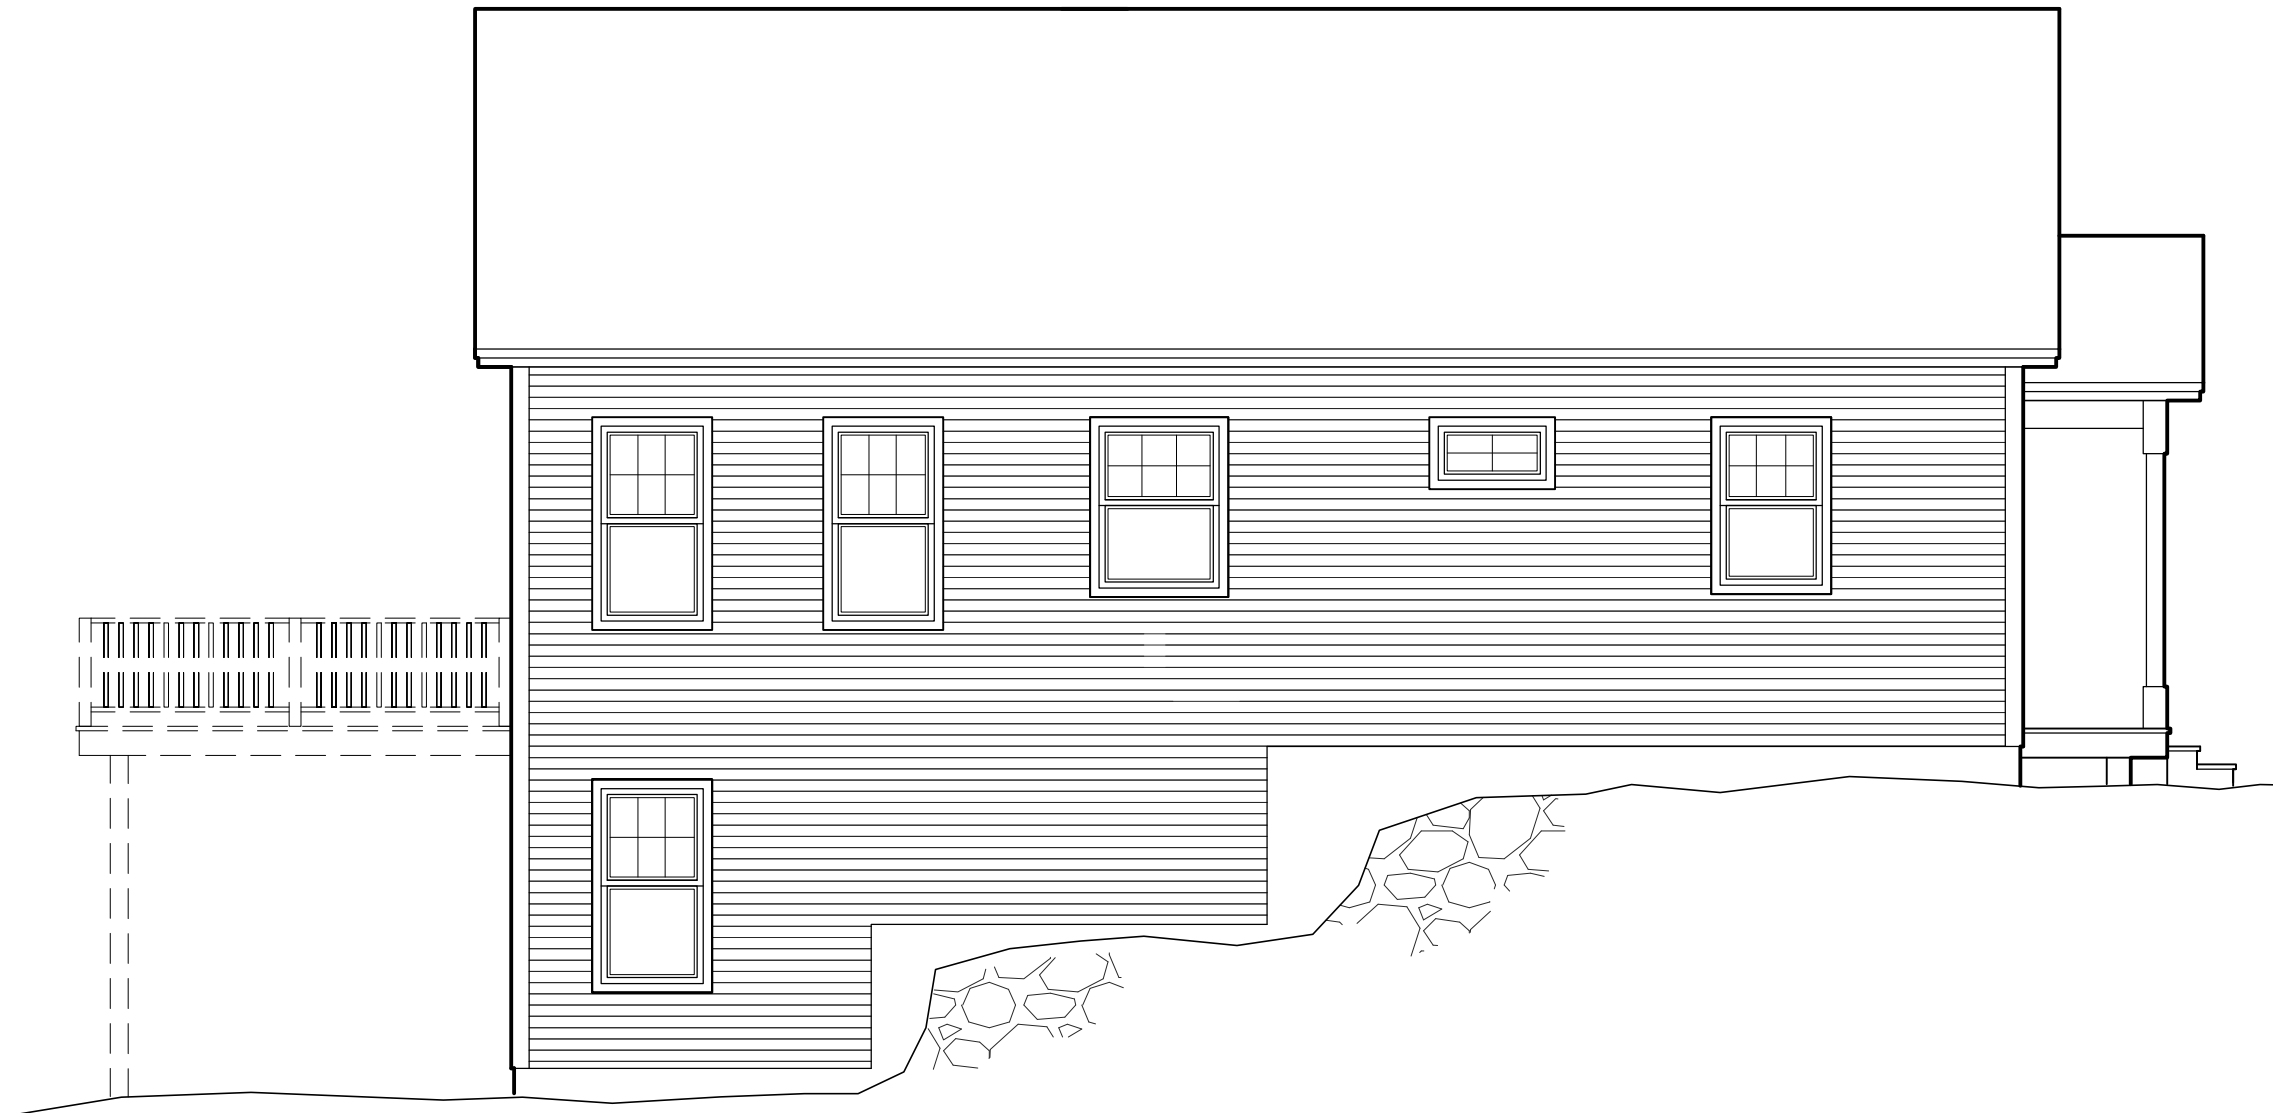

○ LEFT ELEVATION
SCALE: 3/16" = 1'-0"

CLEARVIEW	
WENTWORTH	
REV.	
03/17/21	
04/16/21	
05/31/21	
06/04/21	
 STERLING HOMES	
<small>1037 HINESBURG ROAD / SUITE A / S. BURLINGTON, VT 05403</small> <small>SCALE: 3/16" = 1'-0" DATE: 03/16/21</small>	
	5/7



○ REAR ELEVATION
SCALE: 3/16" = 1'-0"

CLEARVIEW	
WENTWORTH	
REV.	
03/17/21	1037 HINESBURG ROAD / SUITE A / S. BURLINGTON, VT 05403
04/16/21	SCALE: 3/16" = 1'-0"
05/31/21	DATE: 03/16/21
06/04/21	7/7



RIGHT ELEVATION
SCALE: 3/16" = 1'-0"

CLEARVIEW	
WENTWORTH	
REV.	
03/17/21	
04/16/21	
05/31/21	
06/04/21	
	
<small>1037 HINESBURG ROAD / SUITE A / S. BURLINGTON, VT 05403</small> <small>SCALE: 3/16" = 1'-0" DATE: 03/16/21</small>	
	6/7