




○ FRONT ELEVATION
SCALE: 3/16" = 1'-0"


GARDENSIDE	
SEWARD GR	
REV.	 STERLING HOMES 1037 HINESBURG ROAD / SUITE A / S. BURLINGTON, VT 05403 SCALE: 3/16" = 1'-0" DATE: 07/26/21
	1/8

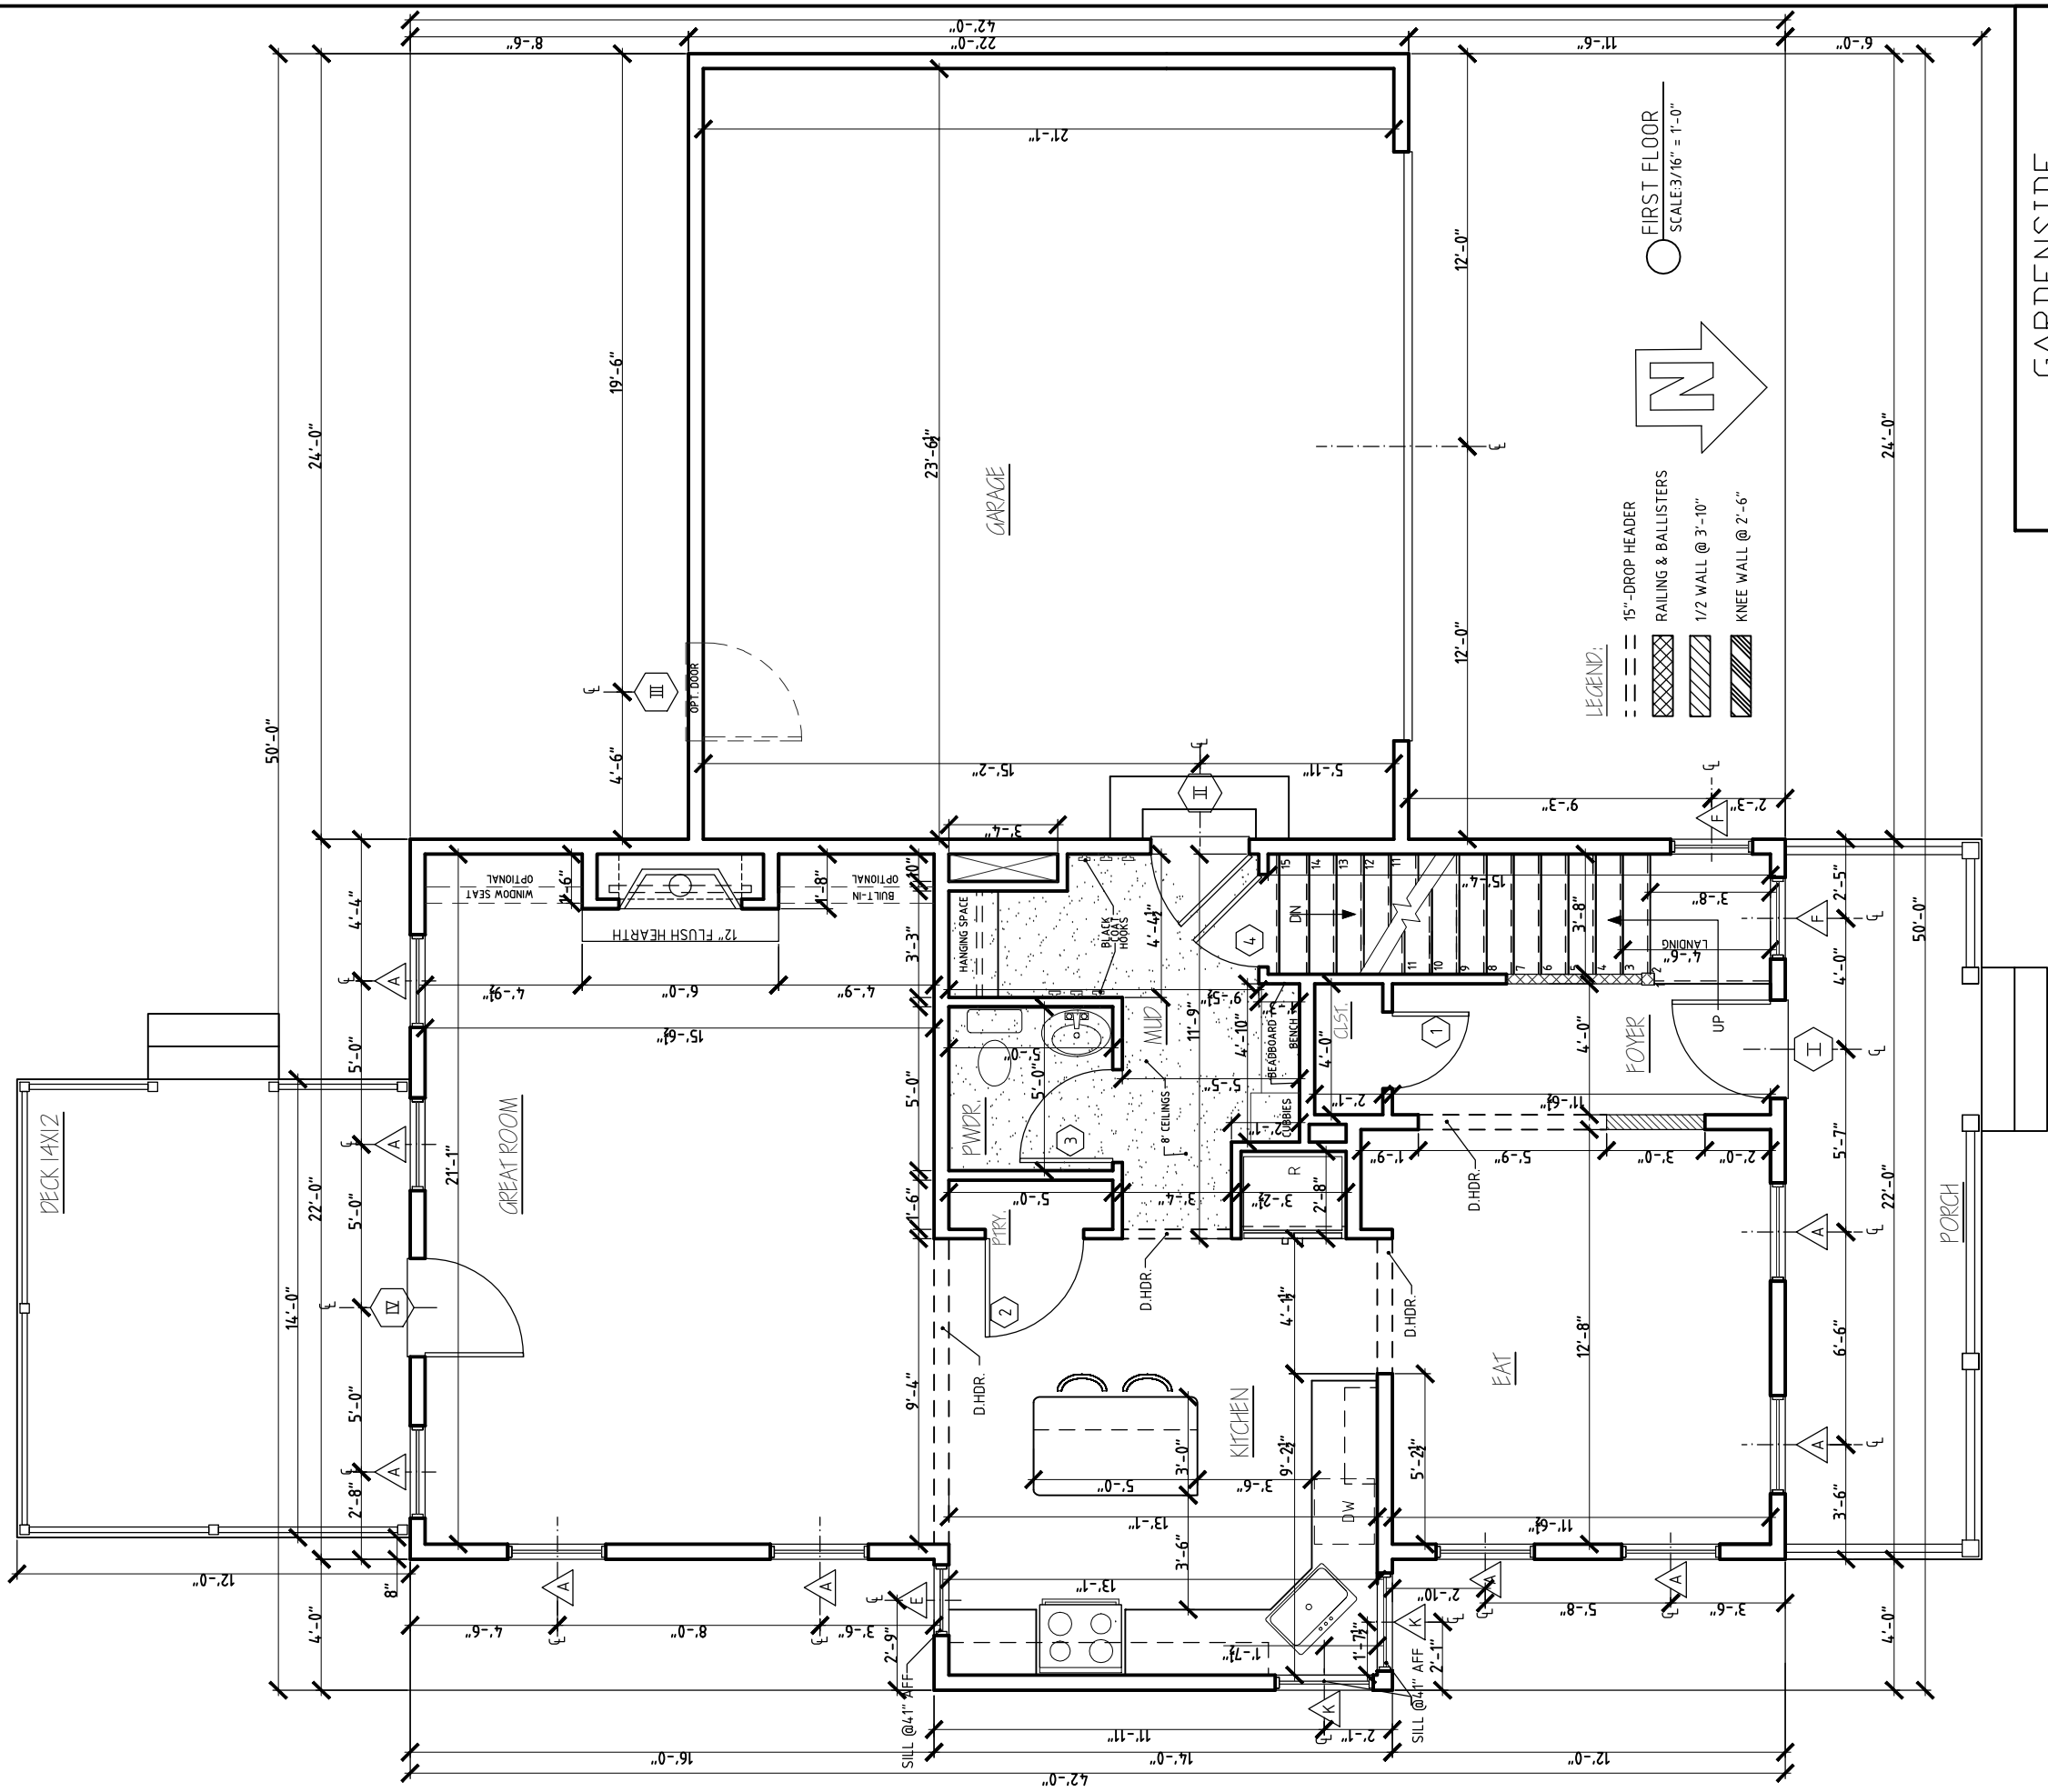

GARDENSIDE
SEWARD GR

STERLING HOMES

1037 HINESBURG ROAD / SUITE A / S. BURLINGTON, VT 05403
SCALE: 3/16" = 1'-0" DATE: 10/19/21

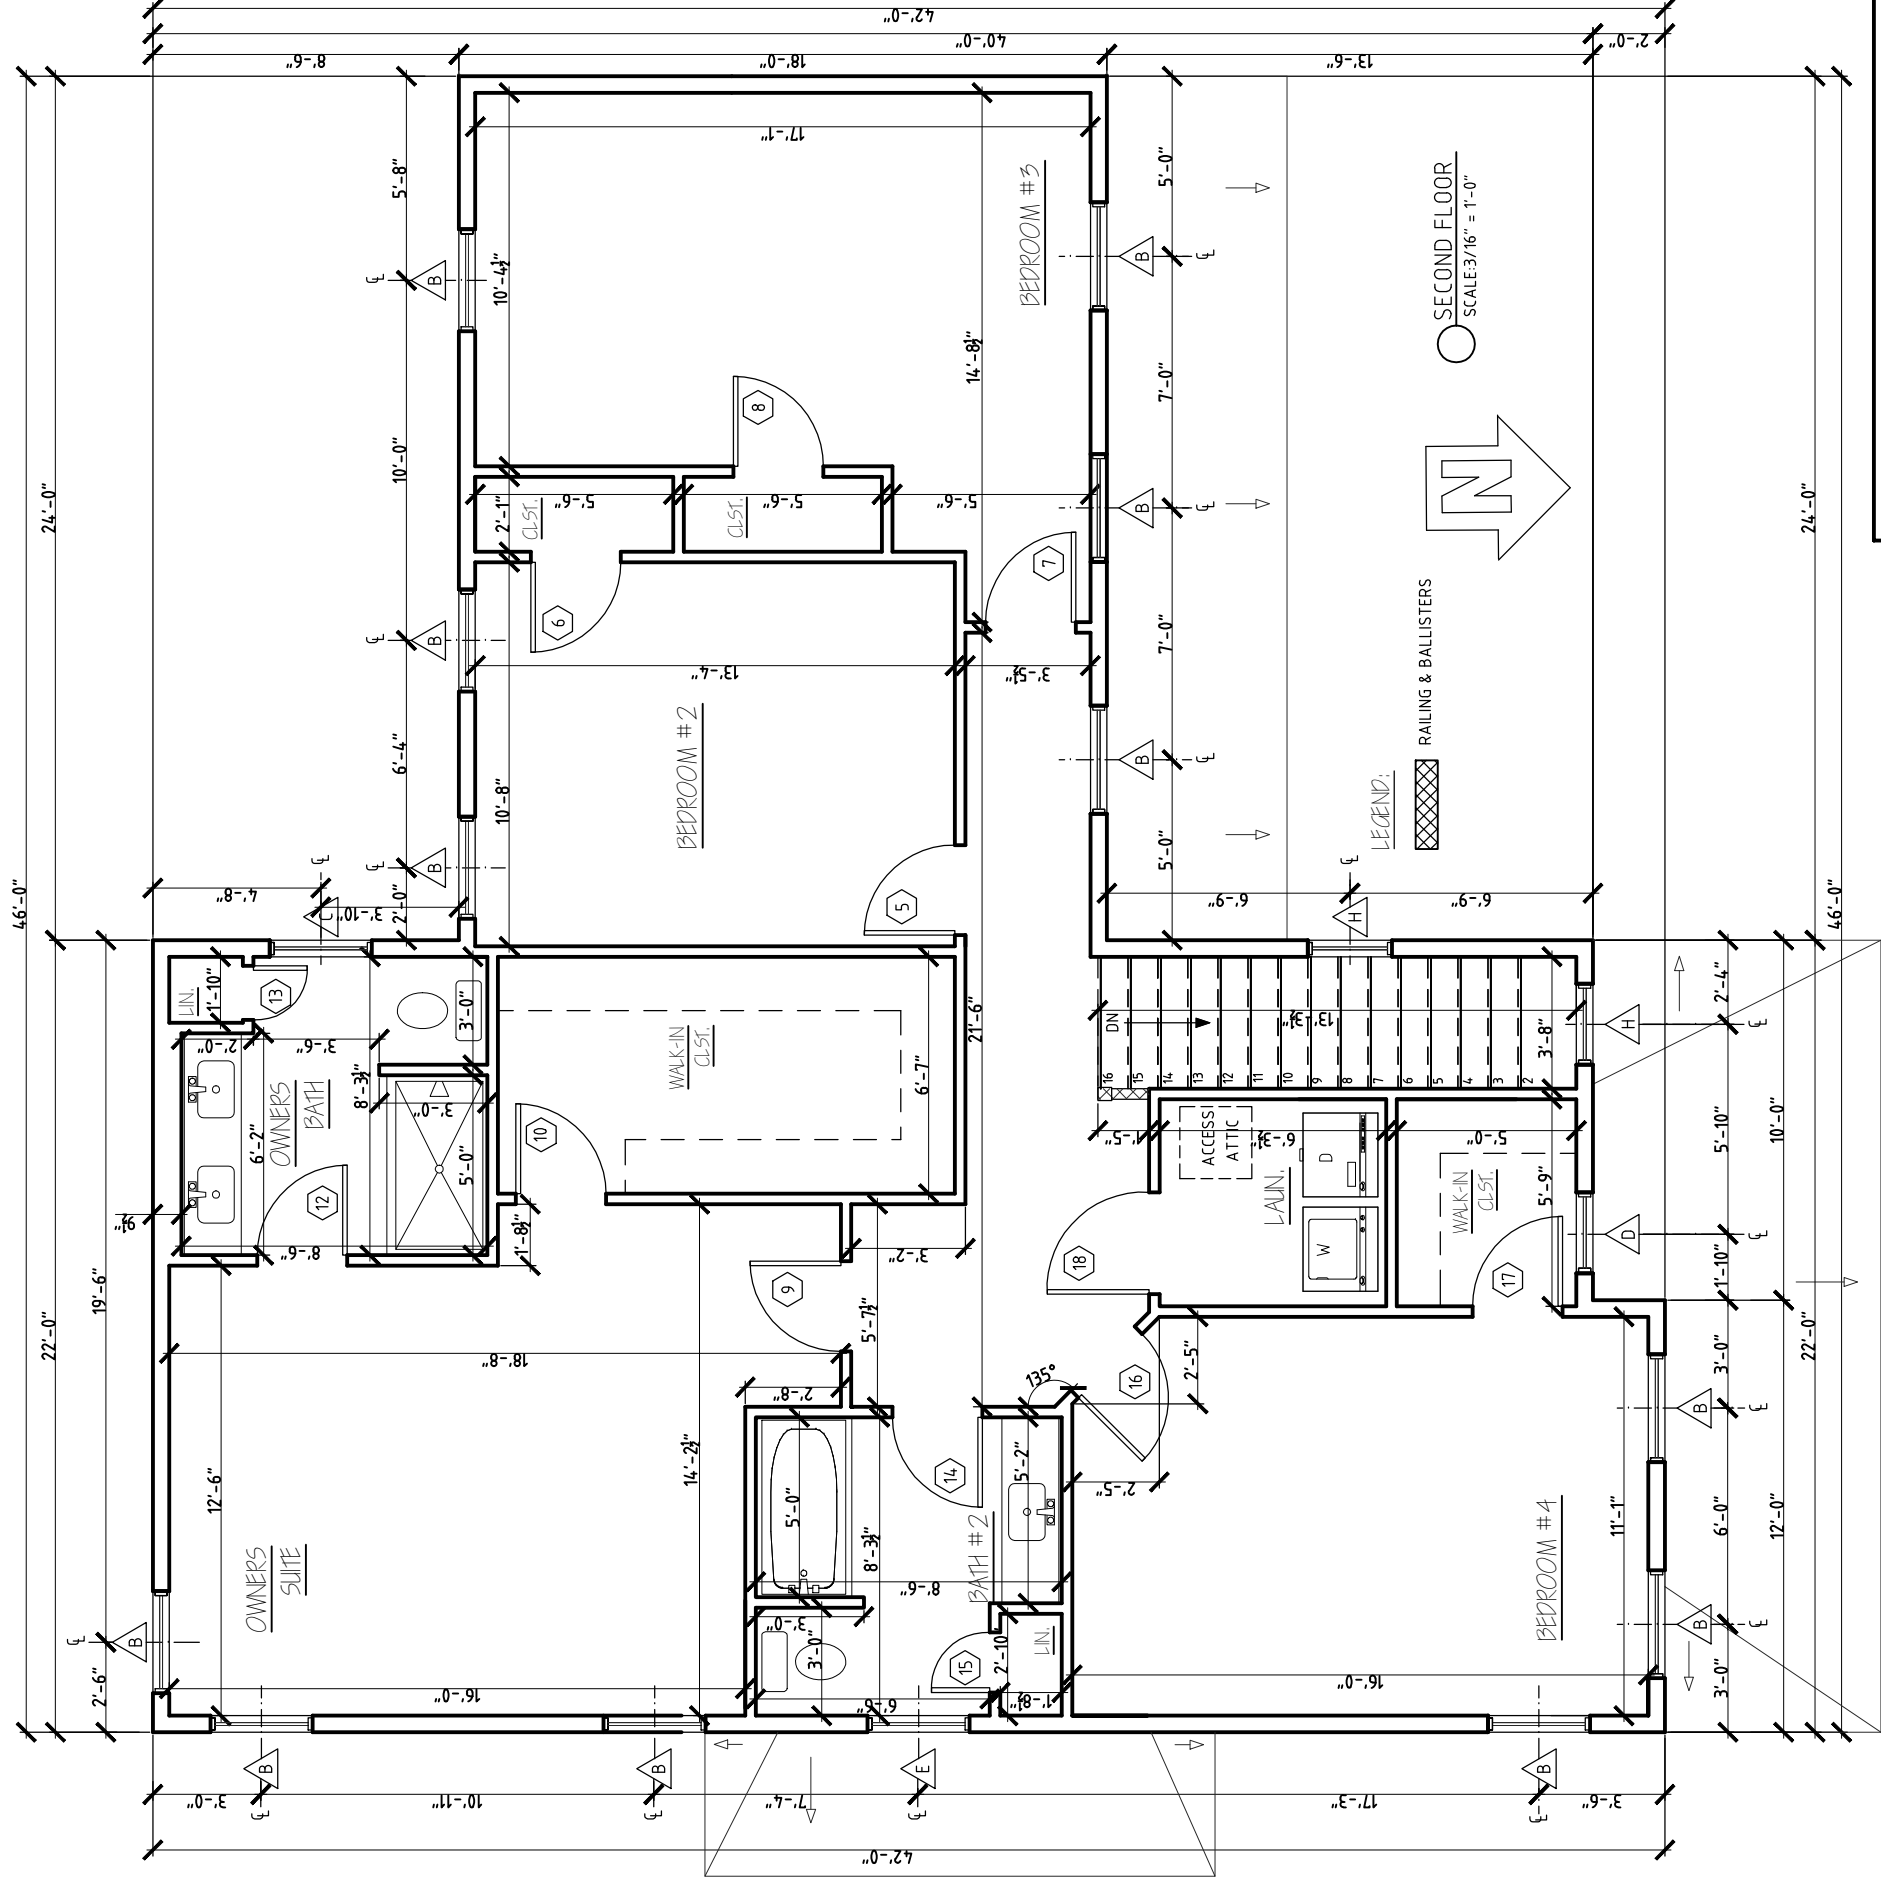

GARDENSIDE


SEWARD GR



REV.


NO.	DESCRIPTION

STERLING HOMES

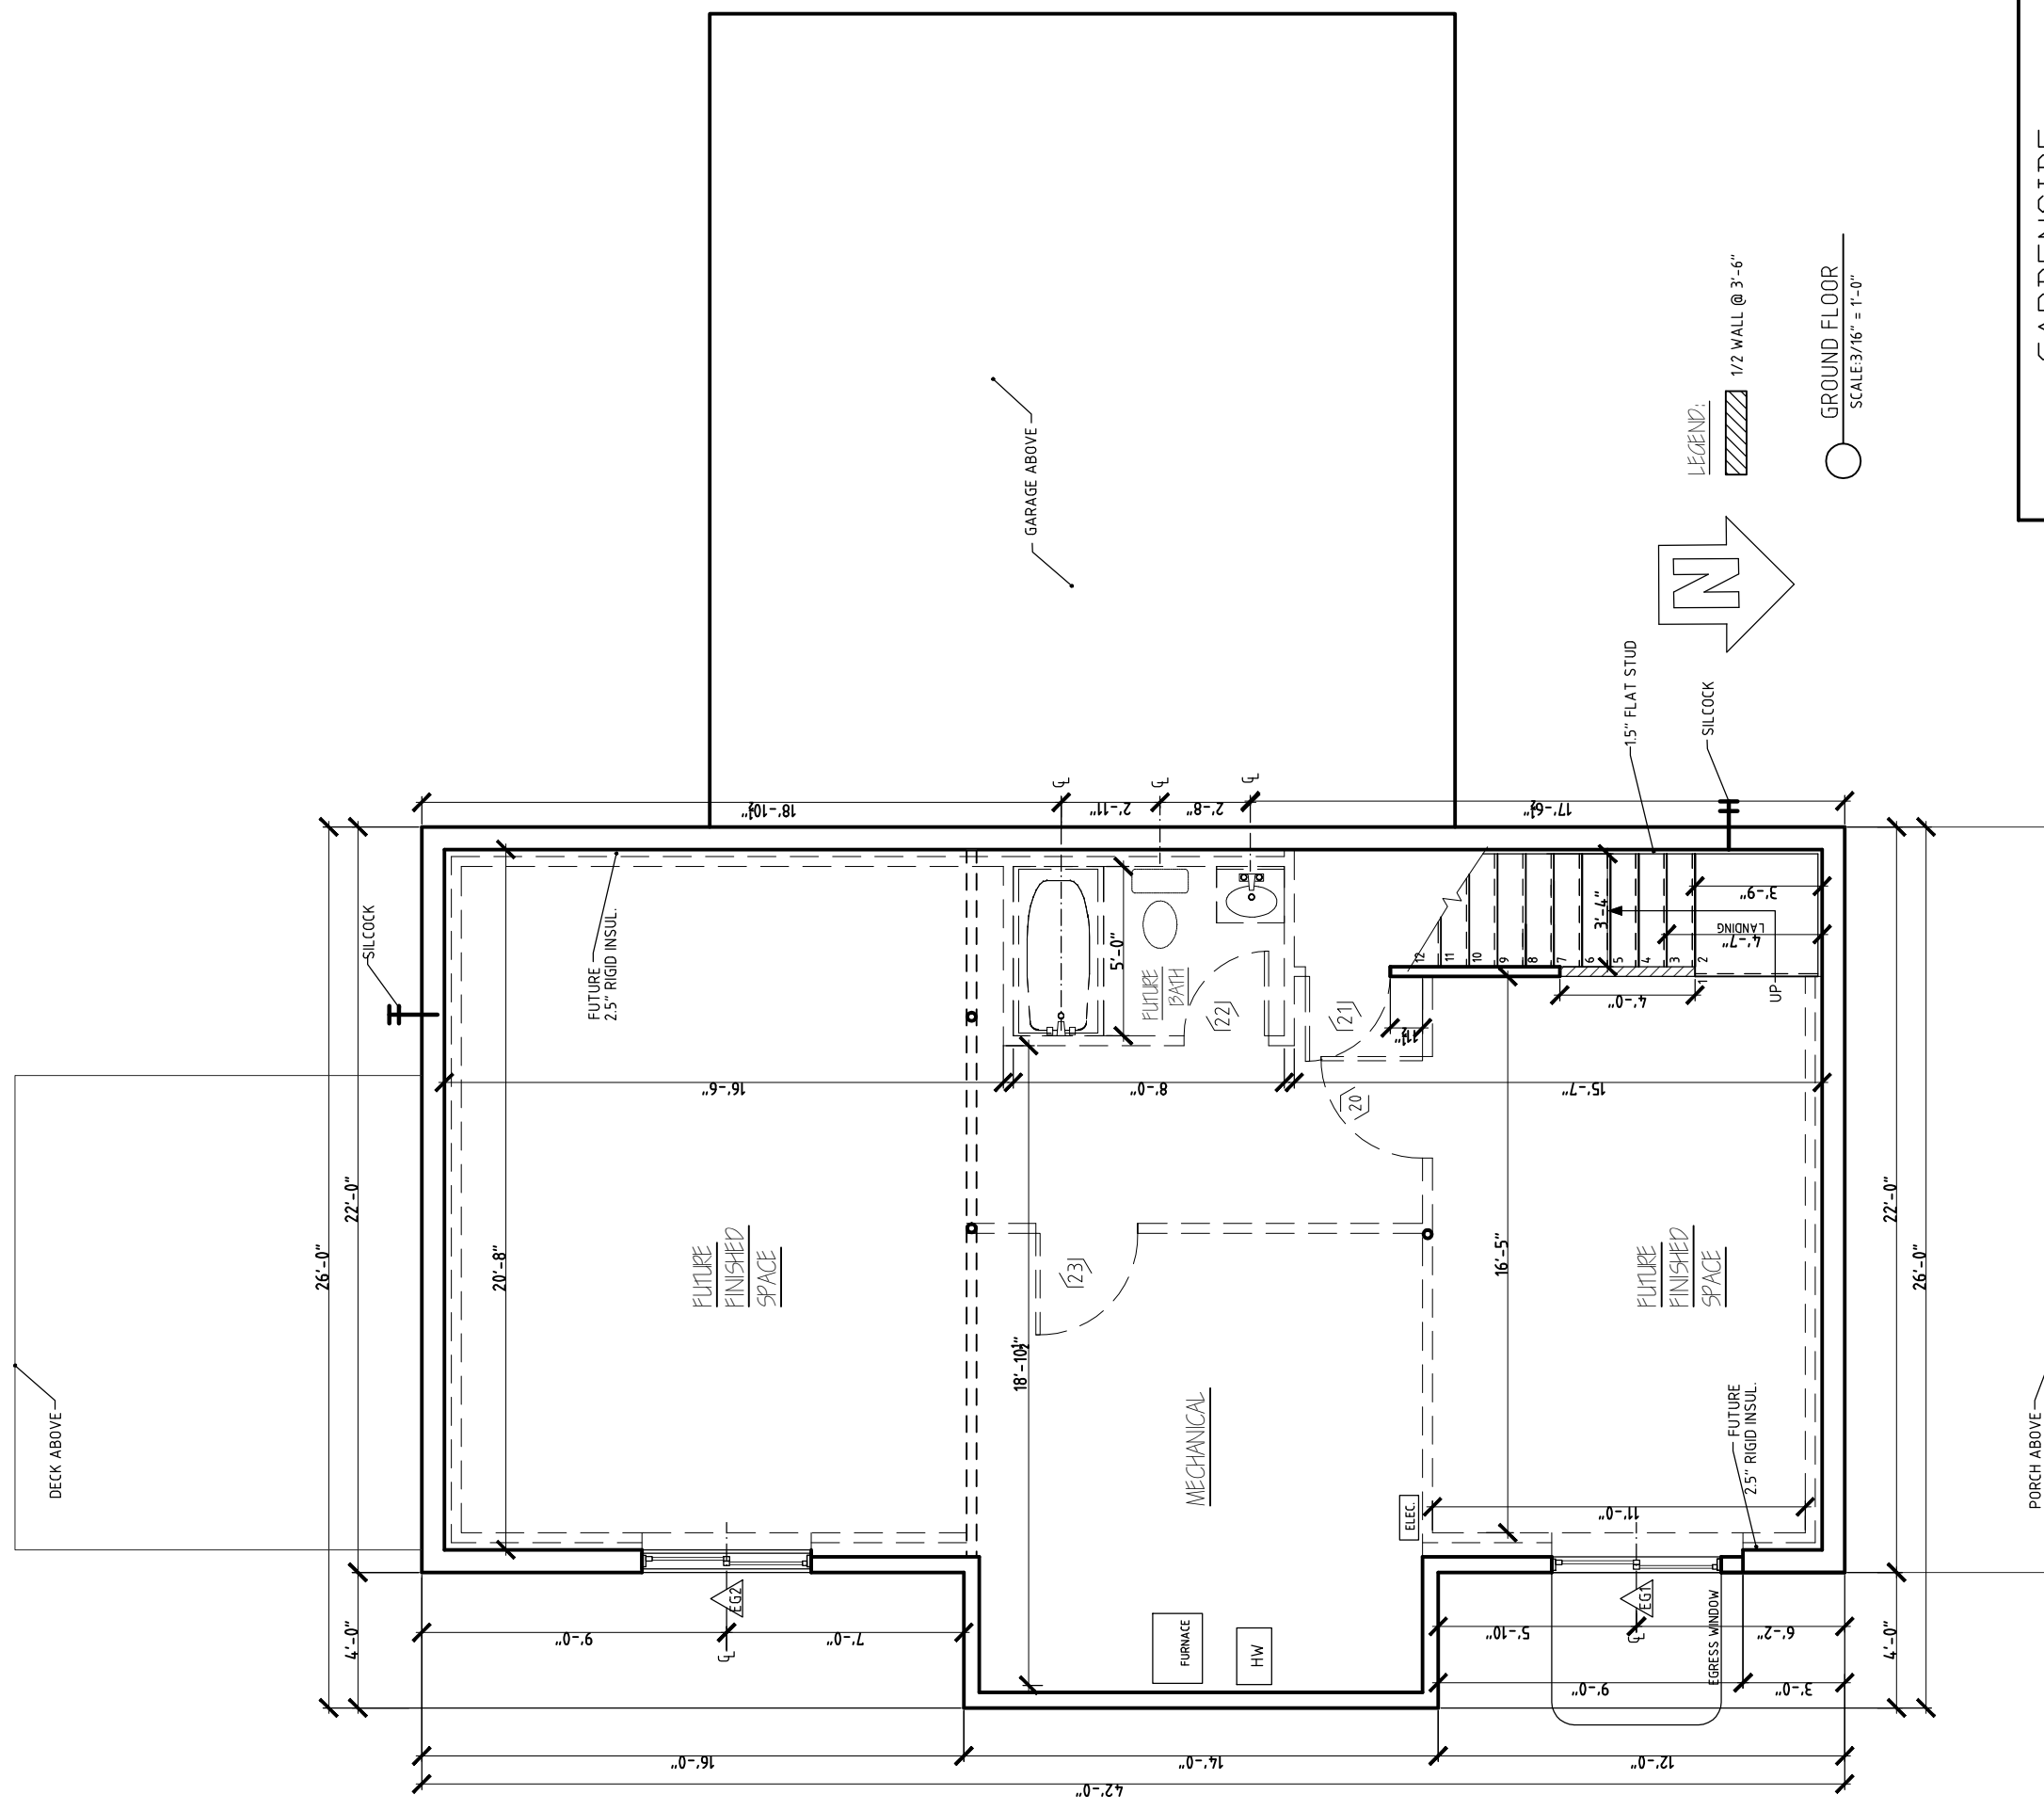1037 HINESBURG ROAD / SUITE A / S. BURLINGTON, VT 05403
 SCALE: 3/16" = 1'-0" DATE: 10/19/21



LEGEND:
 1/2 WALL @ 3'-6"
 GROUND FLOOR
 SCALE: 3/16" = 1'-0"

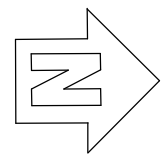


GARDENSIDE

SEWARD GR

REV.	DESCRIPTION

STERLING HOMES

1037 HINESBURG ROAD / SUITE A / S. BURLINGTON, VT 05403
 SCALE: 3/16" = 1'-0" DATE: 10/19/21

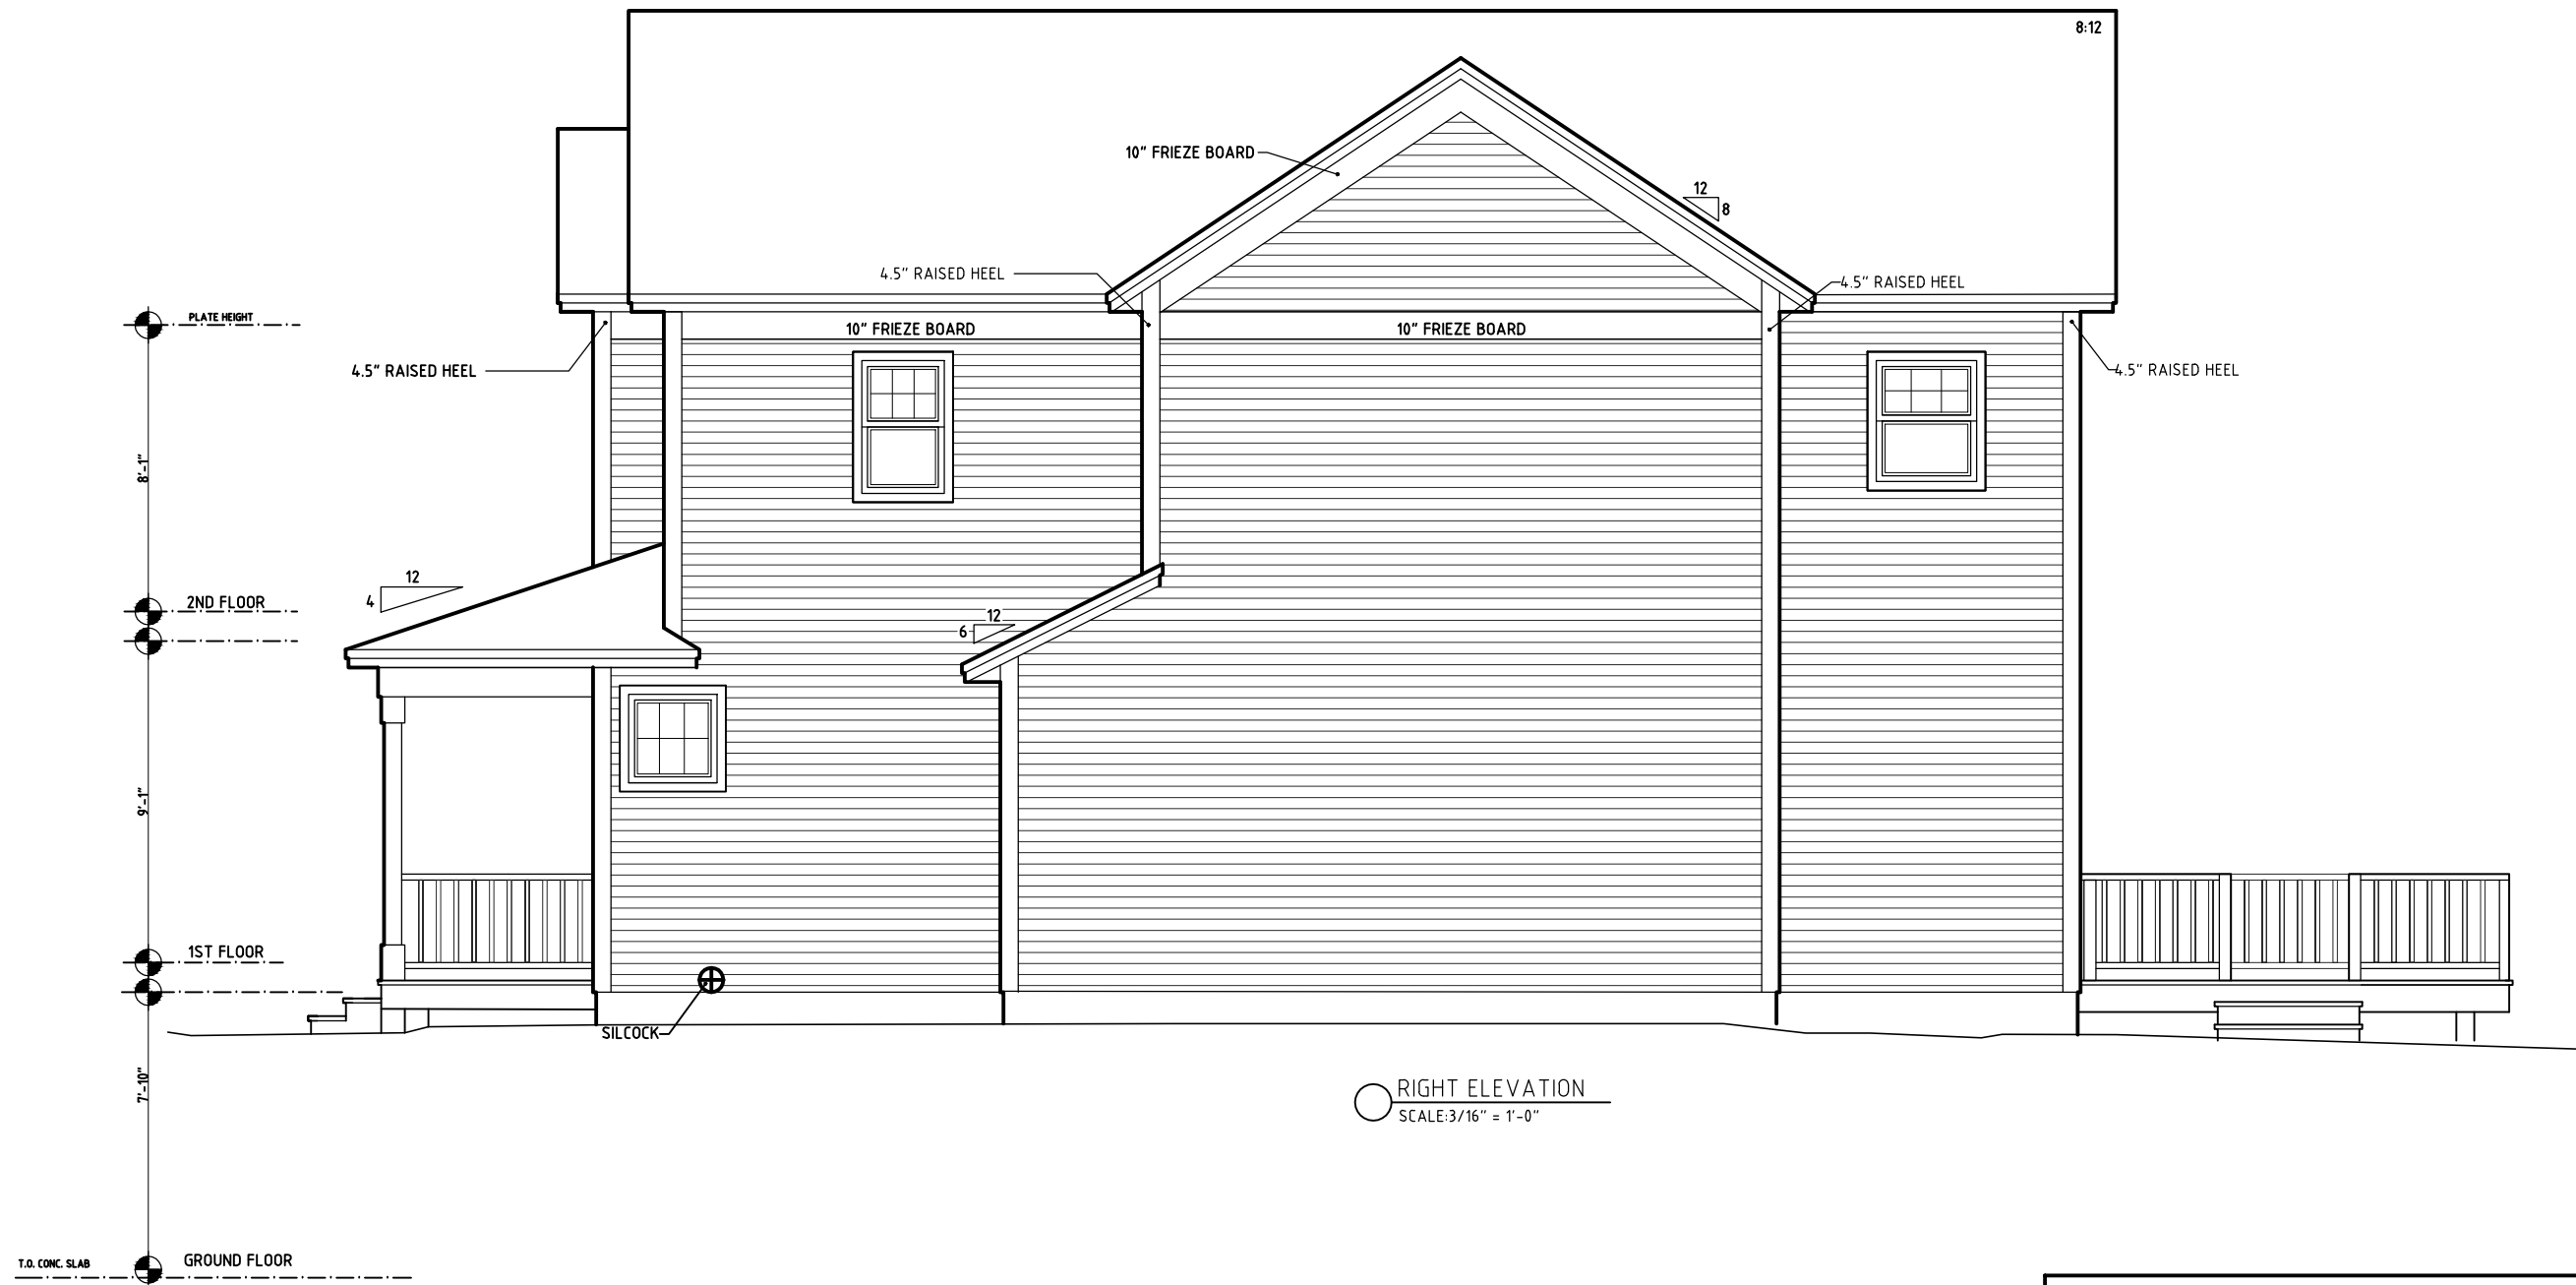

RIGHT ELEVATION
SCALE: 3/16" = 1'-0"

GARDENSIDE	
SEWARD GR	
REV.	
<small>1037 HINESBURG ROAD / SUITE A / S. BURLINGTON, VT 05403</small> <small>SCALE: 3/16" = 1'-0" DATE: 10/19/21</small>	
6/8	




○ REAR ELEVATION
SCALE: 3/16" = 1'-0"


GARDENSIDE	
SEWARD GR	
1037 HINESBURG ROAD / SUITE A / S. BURLINGTON, VT 05403	
SCALE: 3/16" = 1'-0"	DATE: 10/19/21



○ LEFT ELEVATION
SCALE: 3/16" = 1'-0"

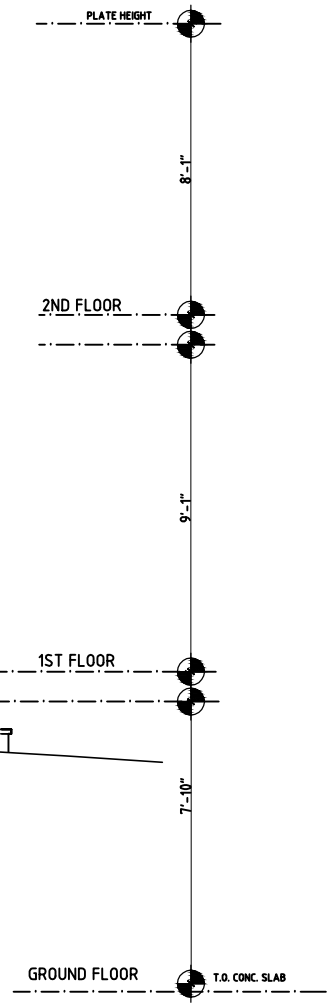

GARDENSIDE	
SEWARD GR	
REV.	
1037 HINESBURG ROAD / SUITE A / S. BURLINGTON, VT 05403 SCALE: 3/16" = 1'-0" DATE: 10/19/21	
7/8	

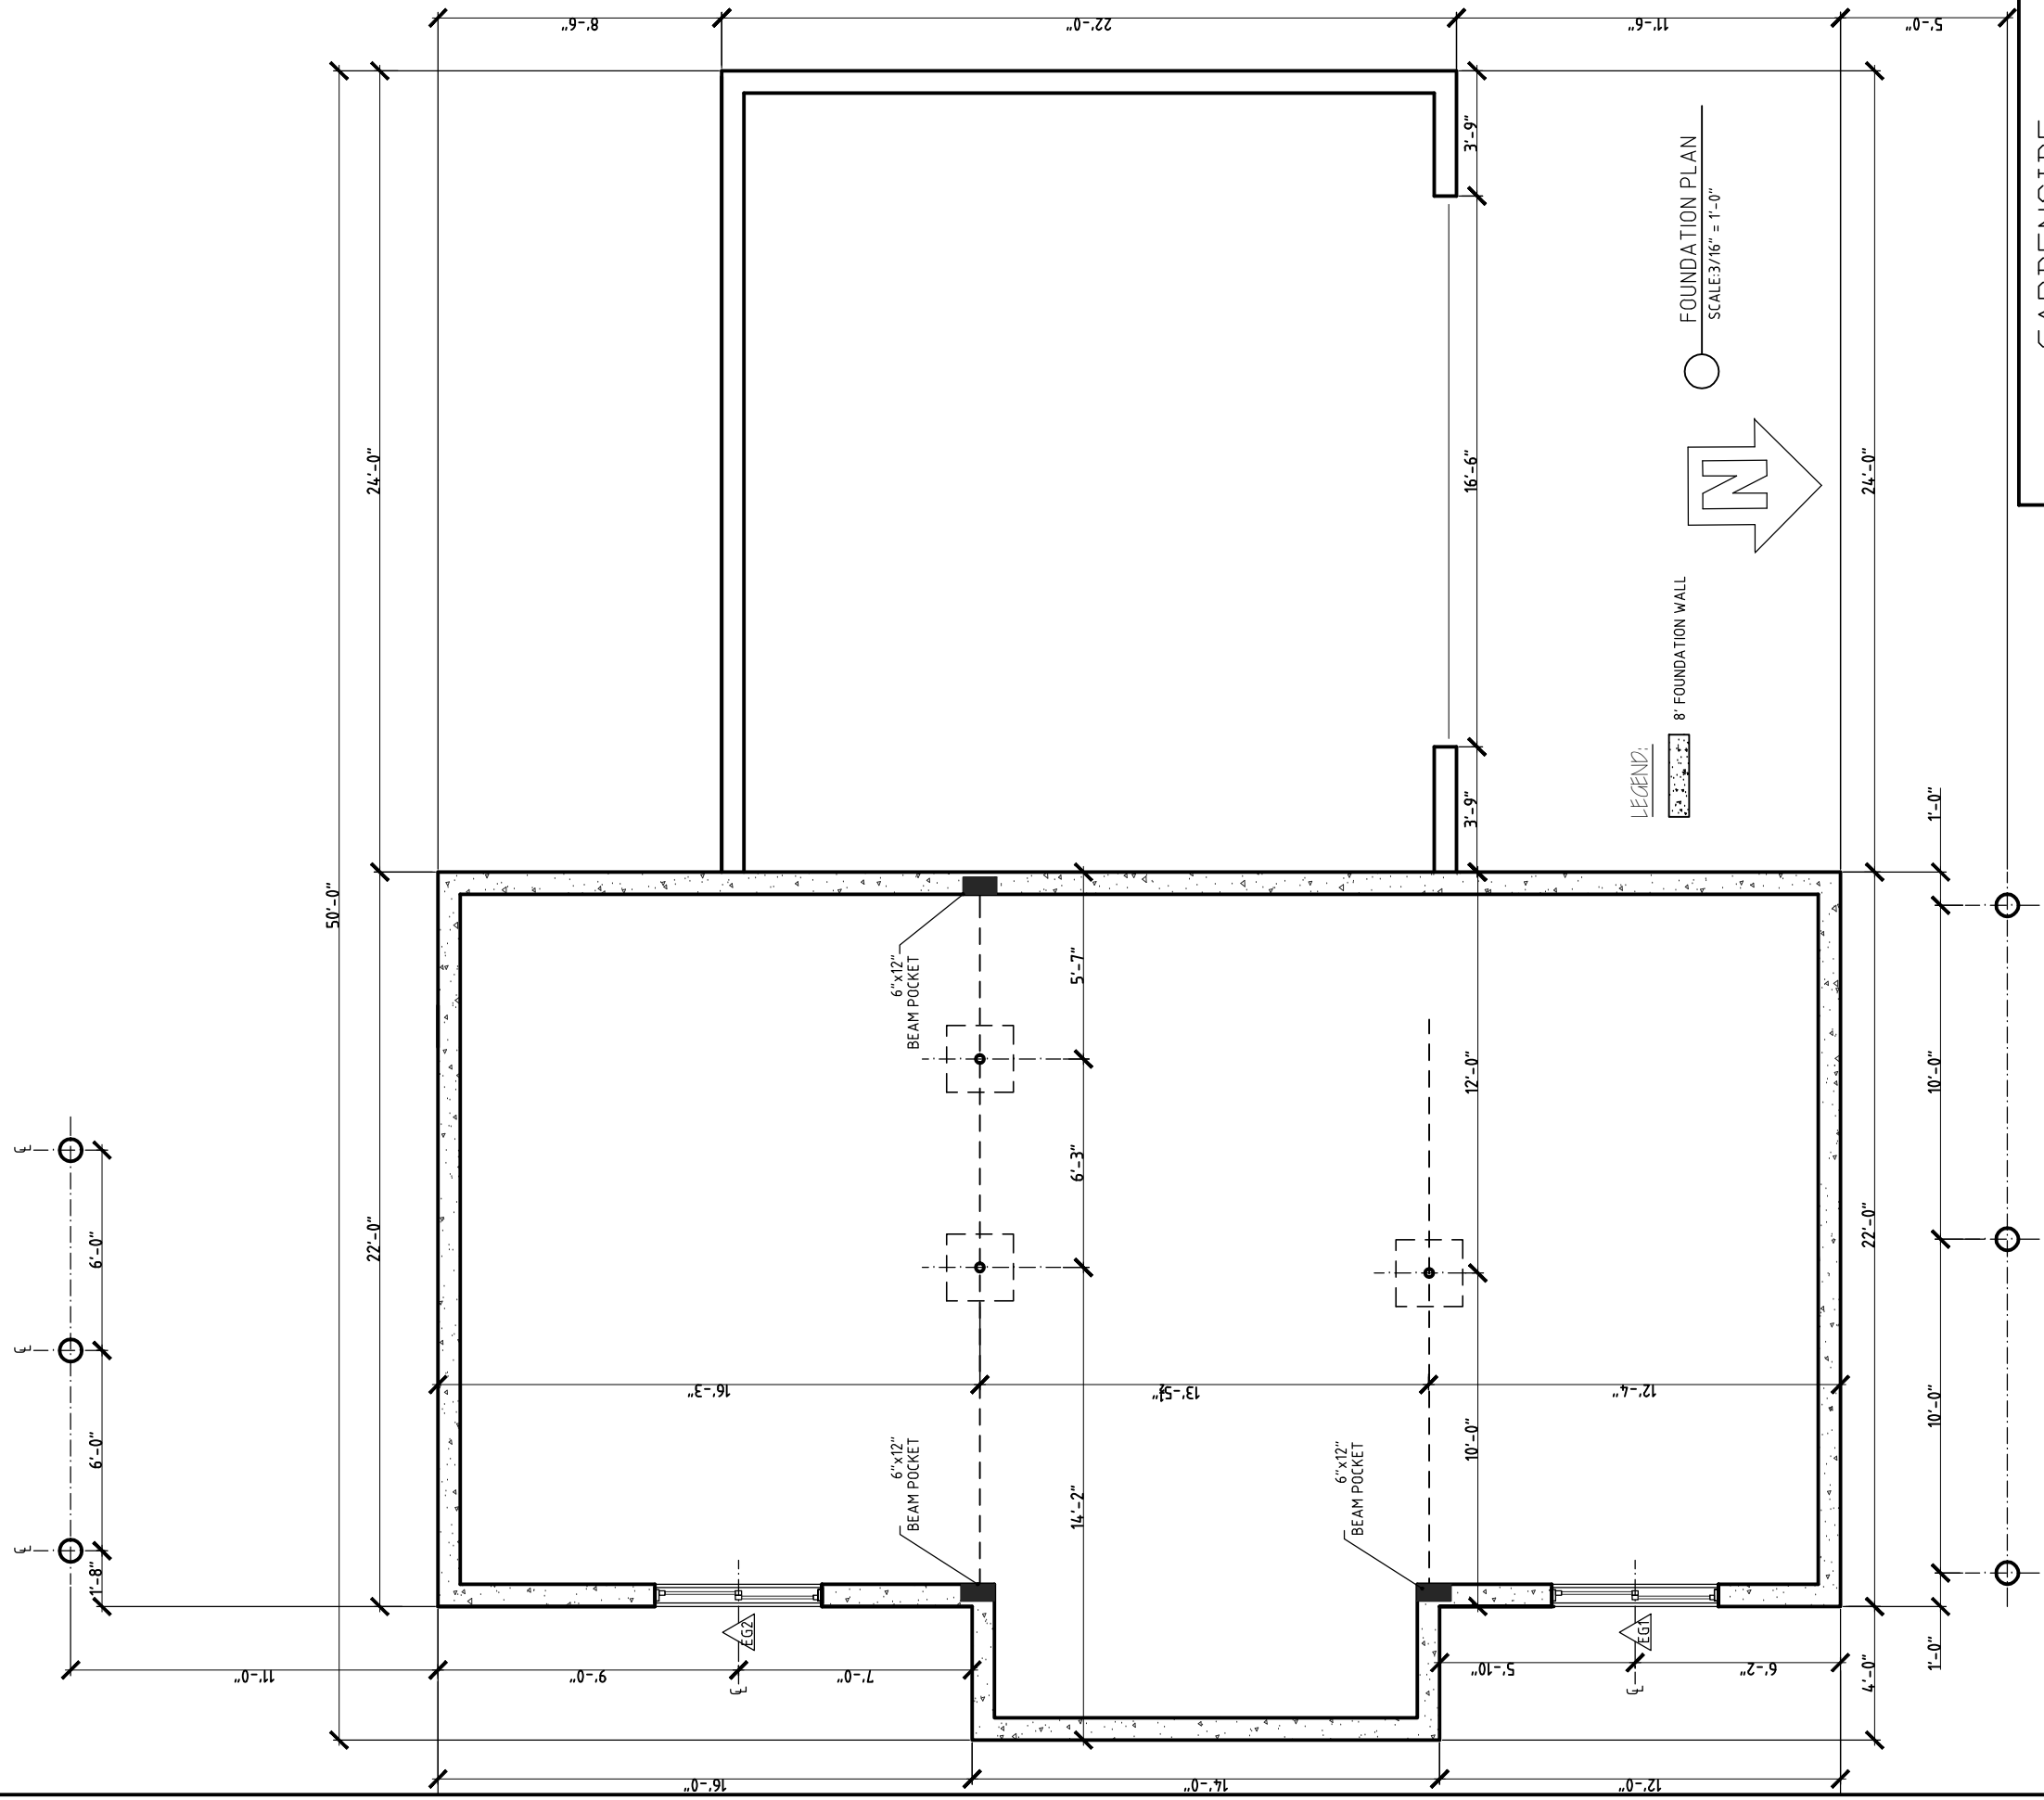

GARDENSIDE

SEWARD GR

REV.	DESCRIPTION

STERLING HOMES

1037 HINESBURG ROAD / SUITE A / S. BURLINGTON, VT 05403
 SCALE: 3/16" = 1'-0" DATE: 10/19/21