

- LEGEND:
- 15\"- DROP HEADER
 - 1/2 WALL @ 3'-6"

FIRST FLOOR PLAN
SCALE: 3/16" = 1'-0"



SV 111 -TRIPLEX
MIDDLE UNIT FLOORPLAN


Phone: 802-861-7600

Burlington, Vermont

WWW.SOUTHVILLAGE.COM

Disclaimer: The floor plan shown is representative and not drawn to scale. Square footage calculations are approximate and do not include garages and porches. These plans are subject to revision without notice.

REV
16/14/21

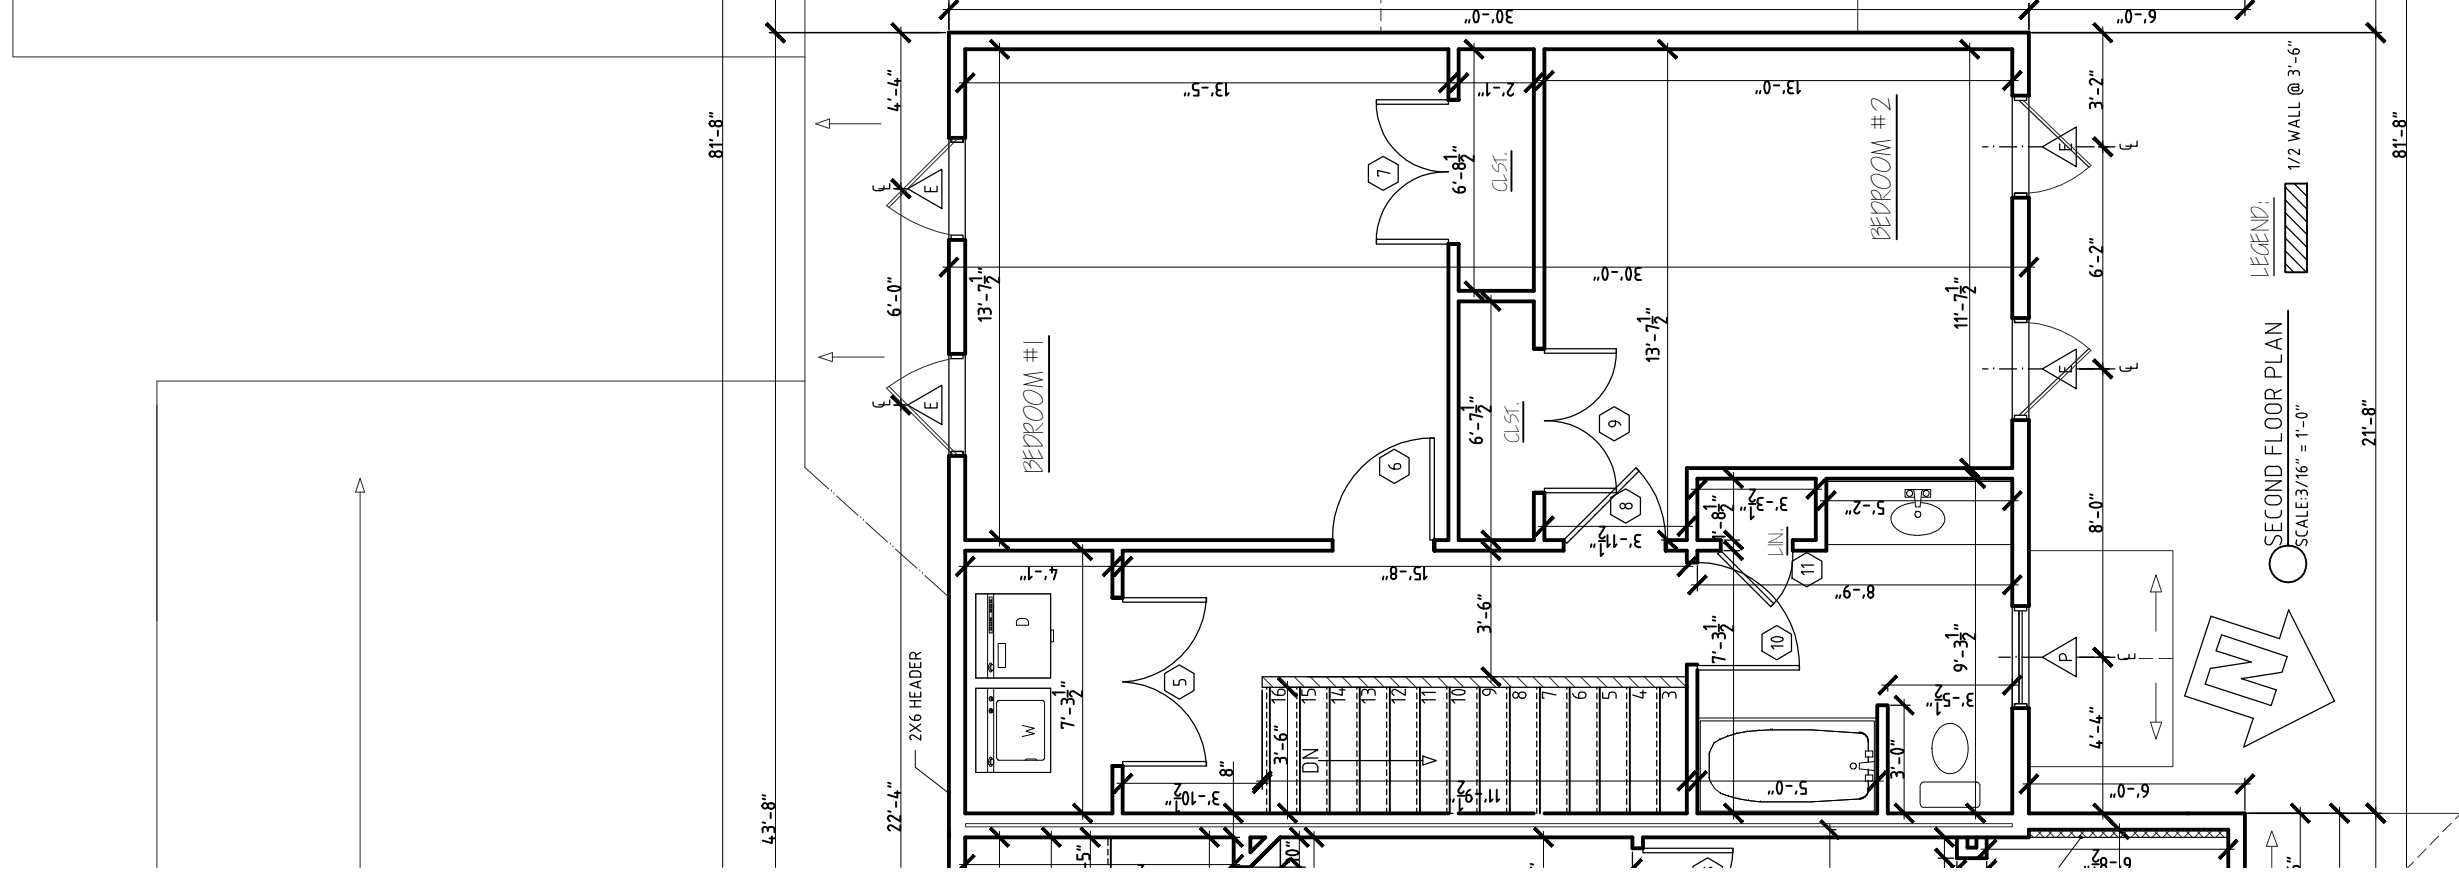

SV 111 -TRIPLEX
MIDDLE UNIT FLOORPLAN

Phone: 802-861-7600

Burlington, Vermont


WWW.SOUTHVILLAGE.COM

Disclaimer: The floor plan shown is representative and not drawn to scale. Square footage calculations are approximate and do not include garages and porches. These plans are subject to revision without notice.

REV
16/14/21



1037 HINESBURG ROAD / SUITE A / S. BURLINGTON, VT 05403
SCALE: 3/16" = 1'-0" DATE: 10/07/21

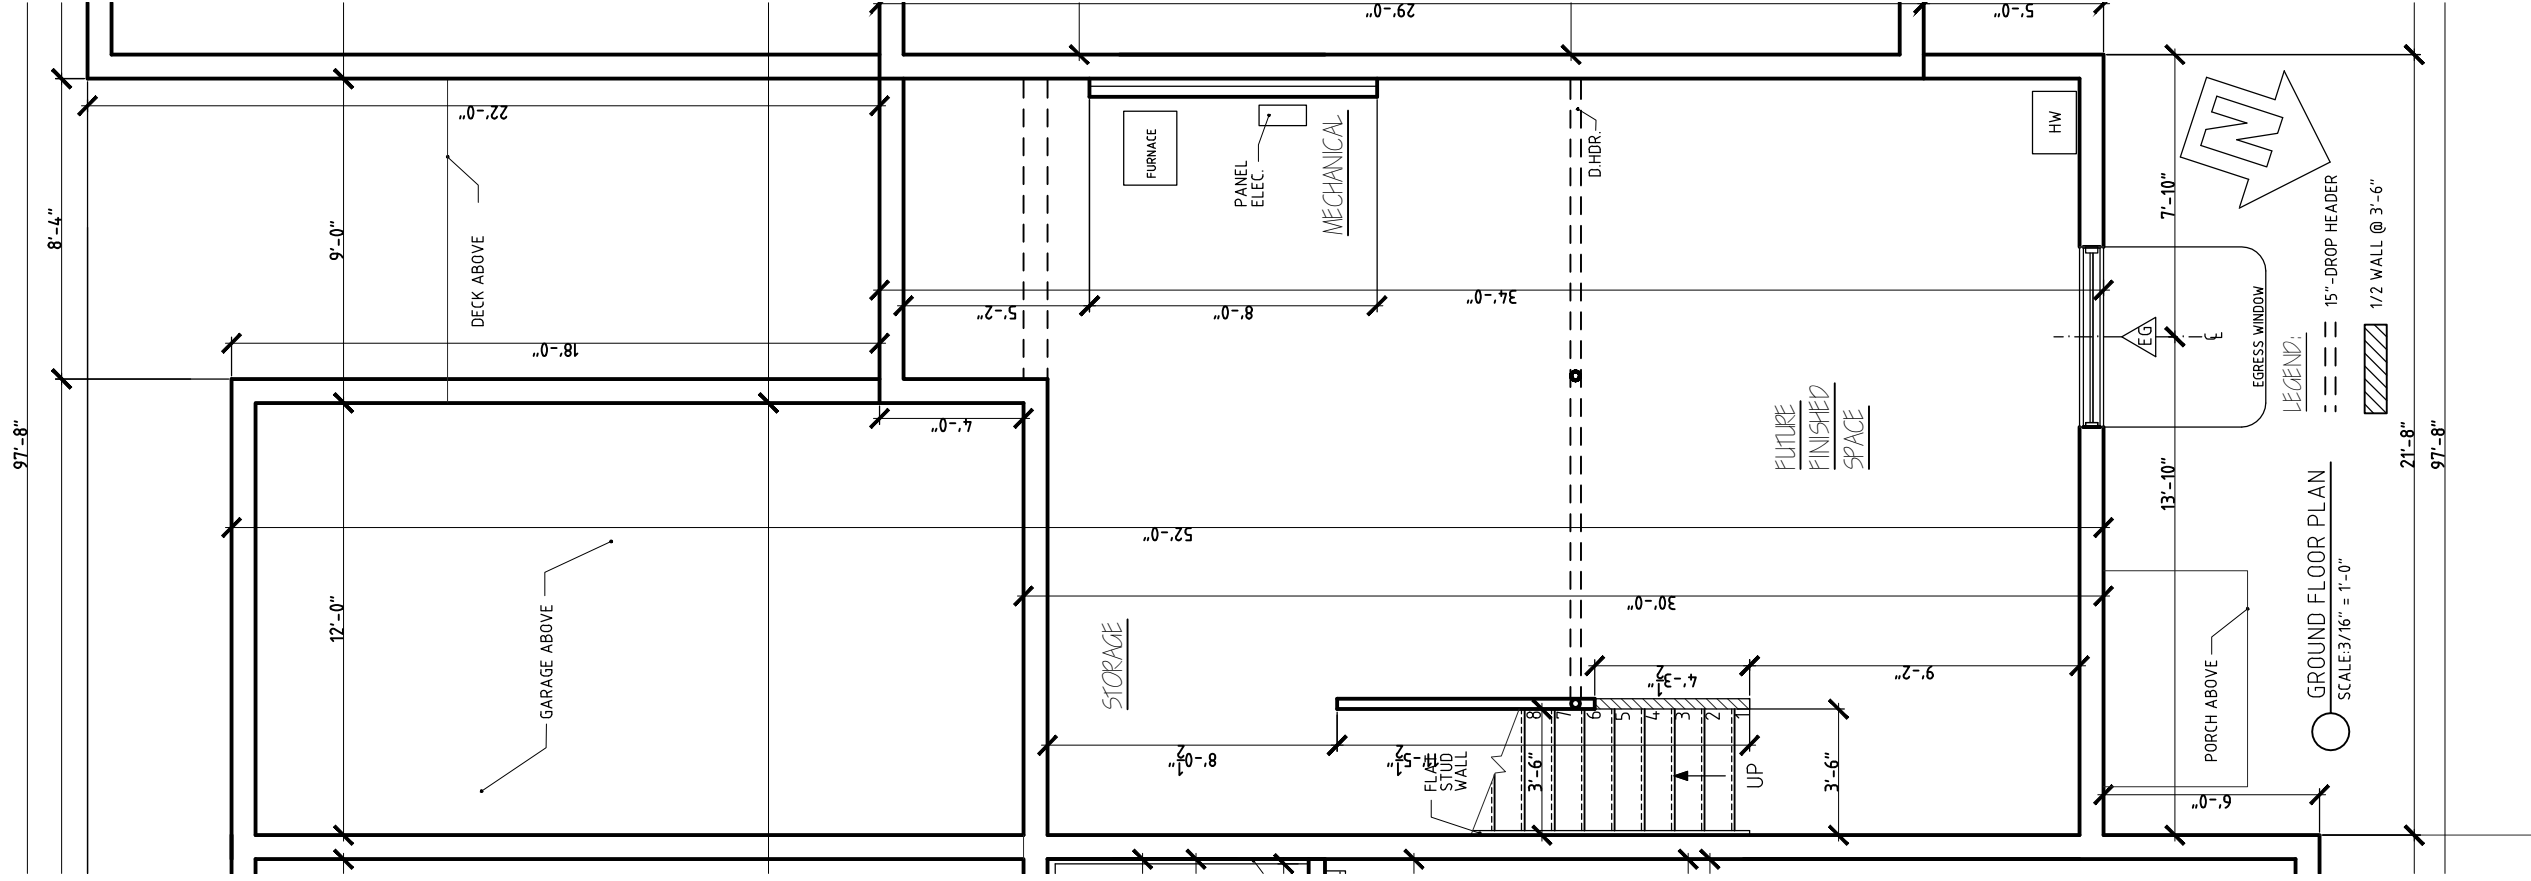

SV 111 - TRIPLEX
MIDDLE UNIT FLOORPLAN

Phone: 802-861-7600

Burlington, Vermont

WWW.SOUTHVILLAGE.COM


Disclaimer: The floor plan shown is representative and not drawn to scale. Square footage calculations are approximate and do not include garages and porches. These plans are subject to revision without notice.

REV	DATE
10/14/21	
01/19/22	





1037 HINESBURG ROAD / SUITE A / S. BURLINGTON, VT 05403
SCALE: 3/16" = 1'-0"

DATE: 10/07/21

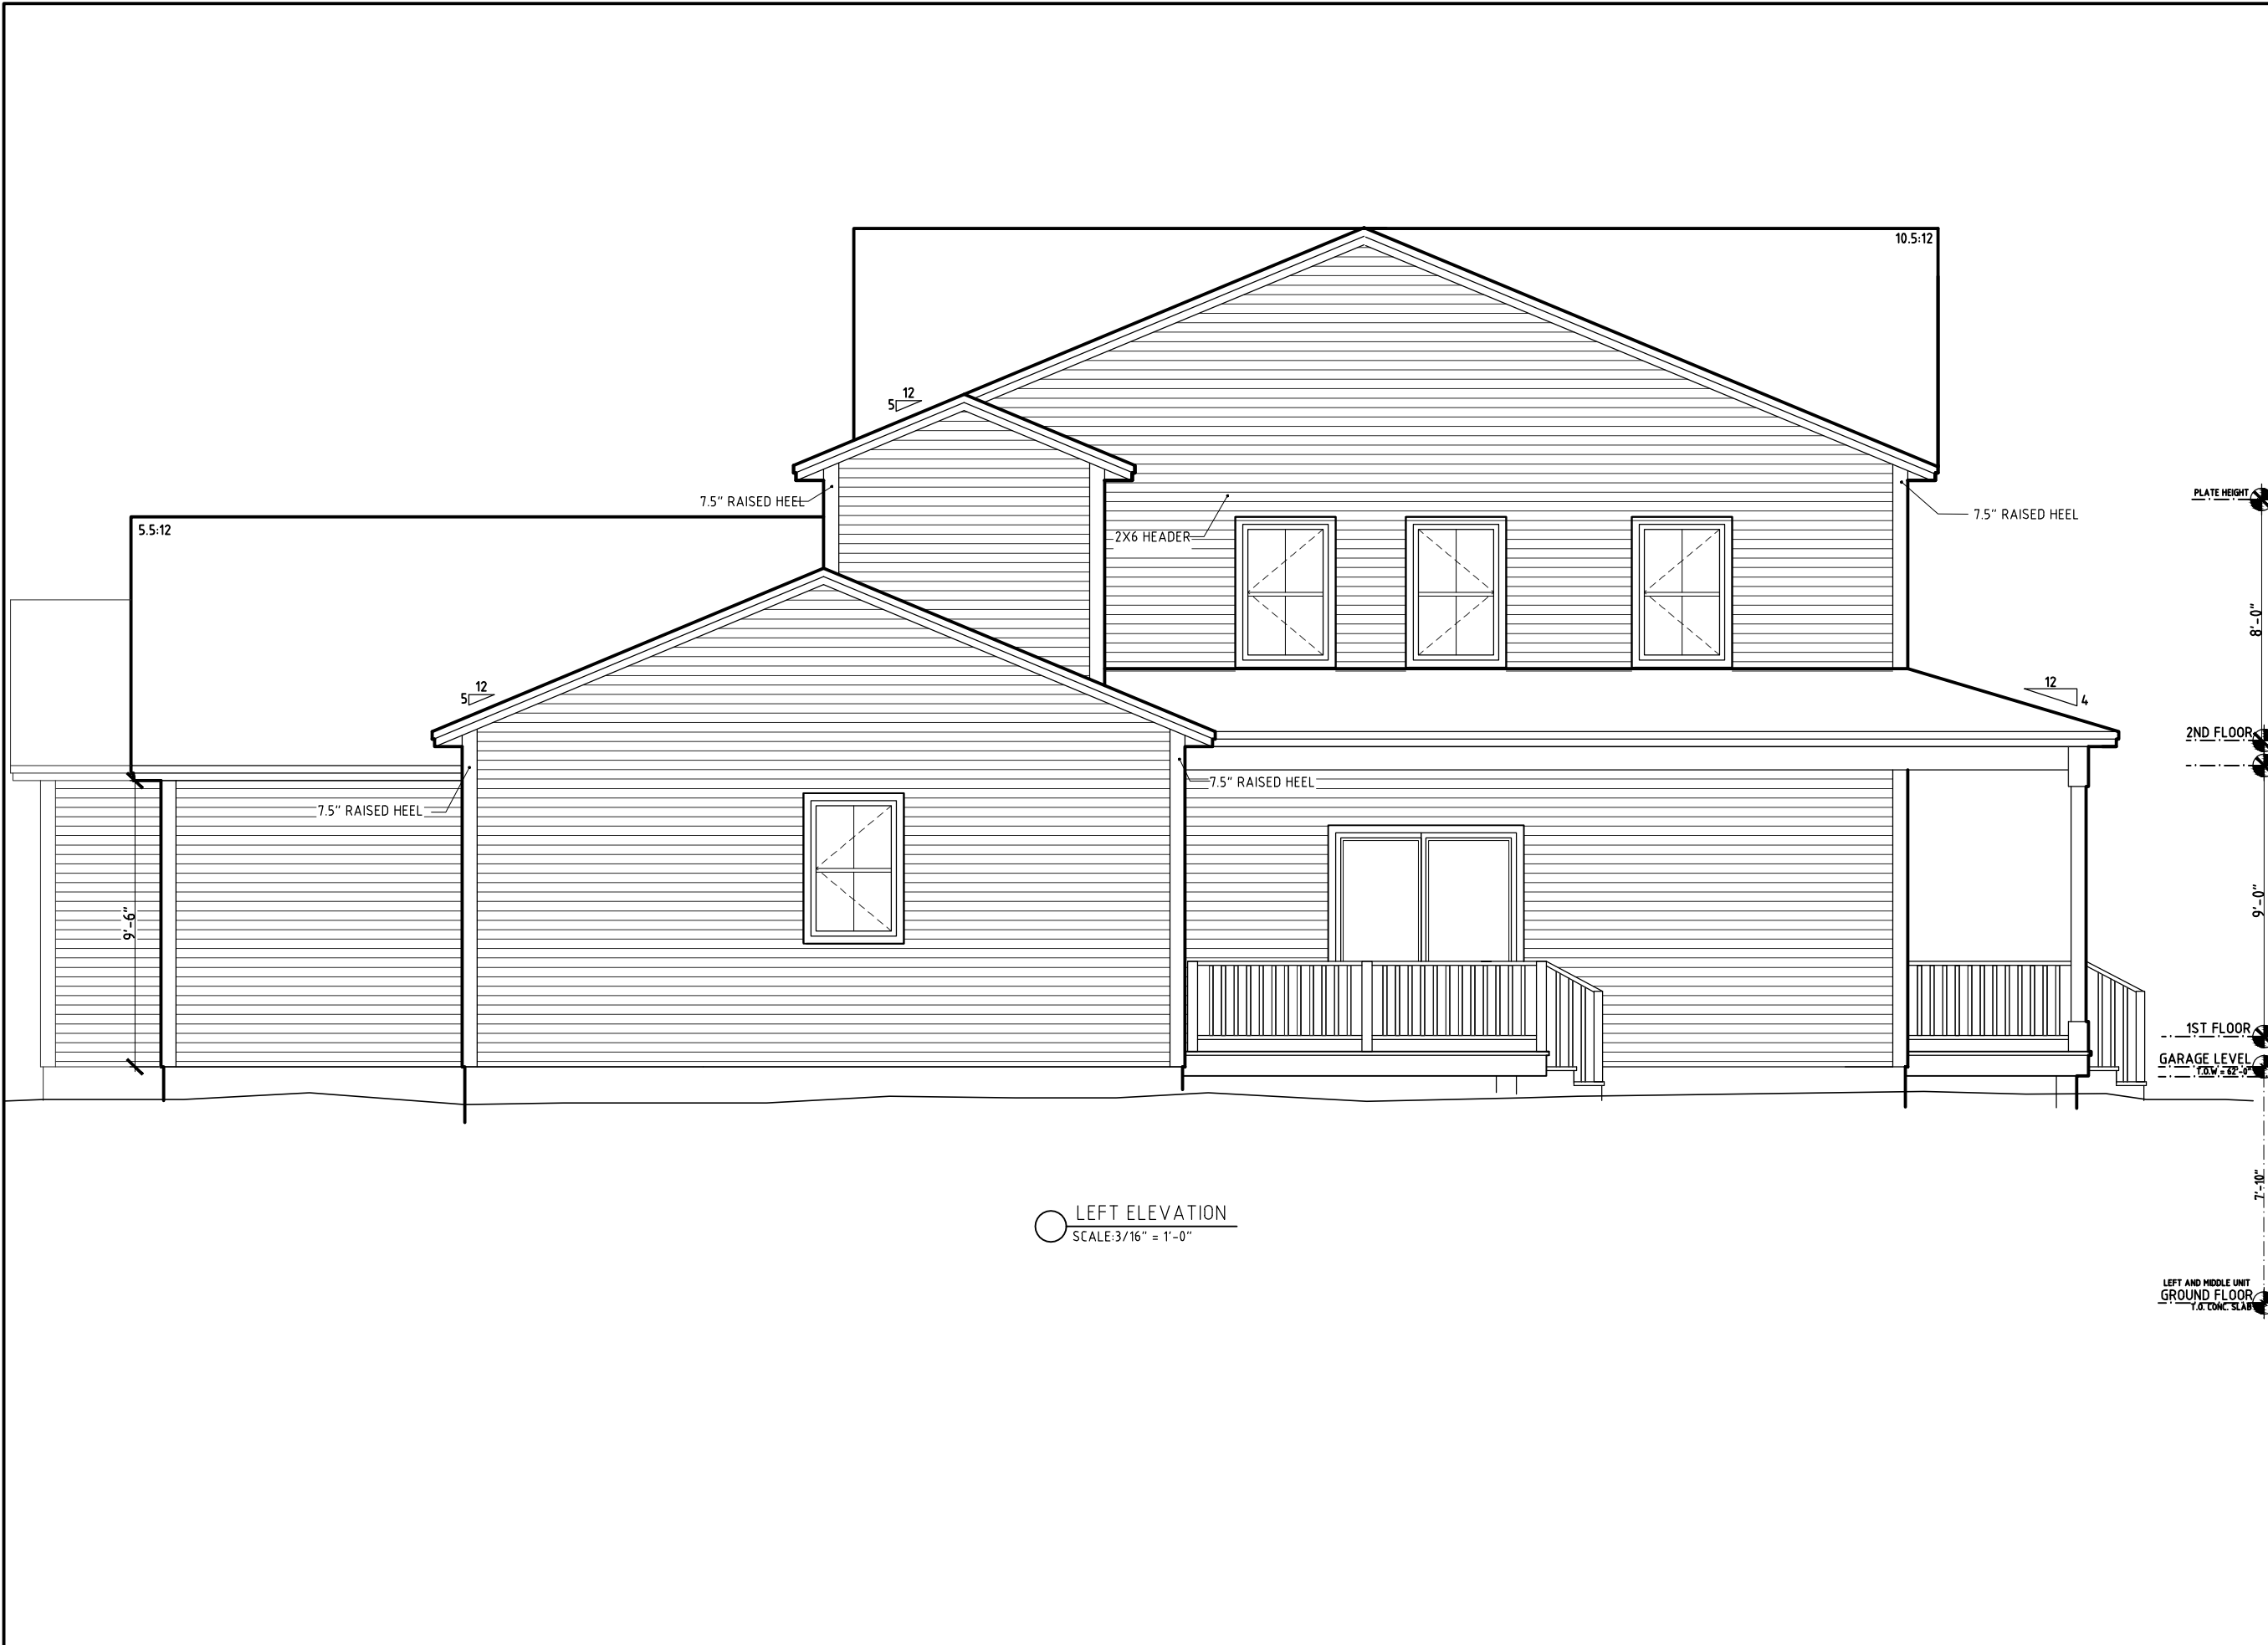

LEFT ELEVATION
SCALE: 3/16" = 1'-0"

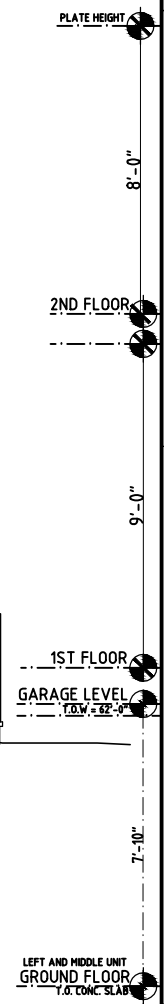

 <p>STERLING HOMES 1037 HINESBURG ROAD / SUITE A / S. BURLINGTON, VT 05403 SCALE: 3/16" = 1'-0" DATE: 10/07/21</p>	
<p>SV 111 -TRIPLEX MIDDLE UNIT ELEVATION</p>	<p>Burlington, Vermont</p>
<p>Phone: 802-861-7600</p>	<p>WWW.SOUTHVILLAGE.COM</p>
<p>Disclaimers: The floor plan shown is representative and not drawn to scale. Square footage calculations are approximate and do not include garages and porches. These plans are subject to revision without notice.</p>	





SV 111 -TRIPLEX
MIDDLE UNIT ELEVATION
Burlington, Vermont
Phone: 802-861-7600

Disclaimer: The floor plan shown is representative and not drawn to scale. Square footage calculations are approximate and do not include garages and porches. These plans are subject to revision without notice.

WWW.SOUTHVILLAGE.COM

REV.



1037 HINESBURG ROAD / SUITE A / S. BURLINGTON, VT 05403

SCALE: 3/16" = 1'-0"


DATE: 10/07/21



RIGHT ELEVATION
SCALE: 3/16" = 1'-0"


REV.	
Disclaimers: The floor plan shown is representative and not drawn to scale. Square footage calculations are approximate and do not include garages and porches. These plans are subject to revision without notice.	WWW.SOUTHVILLAGE.COM
SV 111 -TRIPLEX MIDDLE UNIT ELEVATION	Burlington, Vermont
Phone: 802-861-7600	



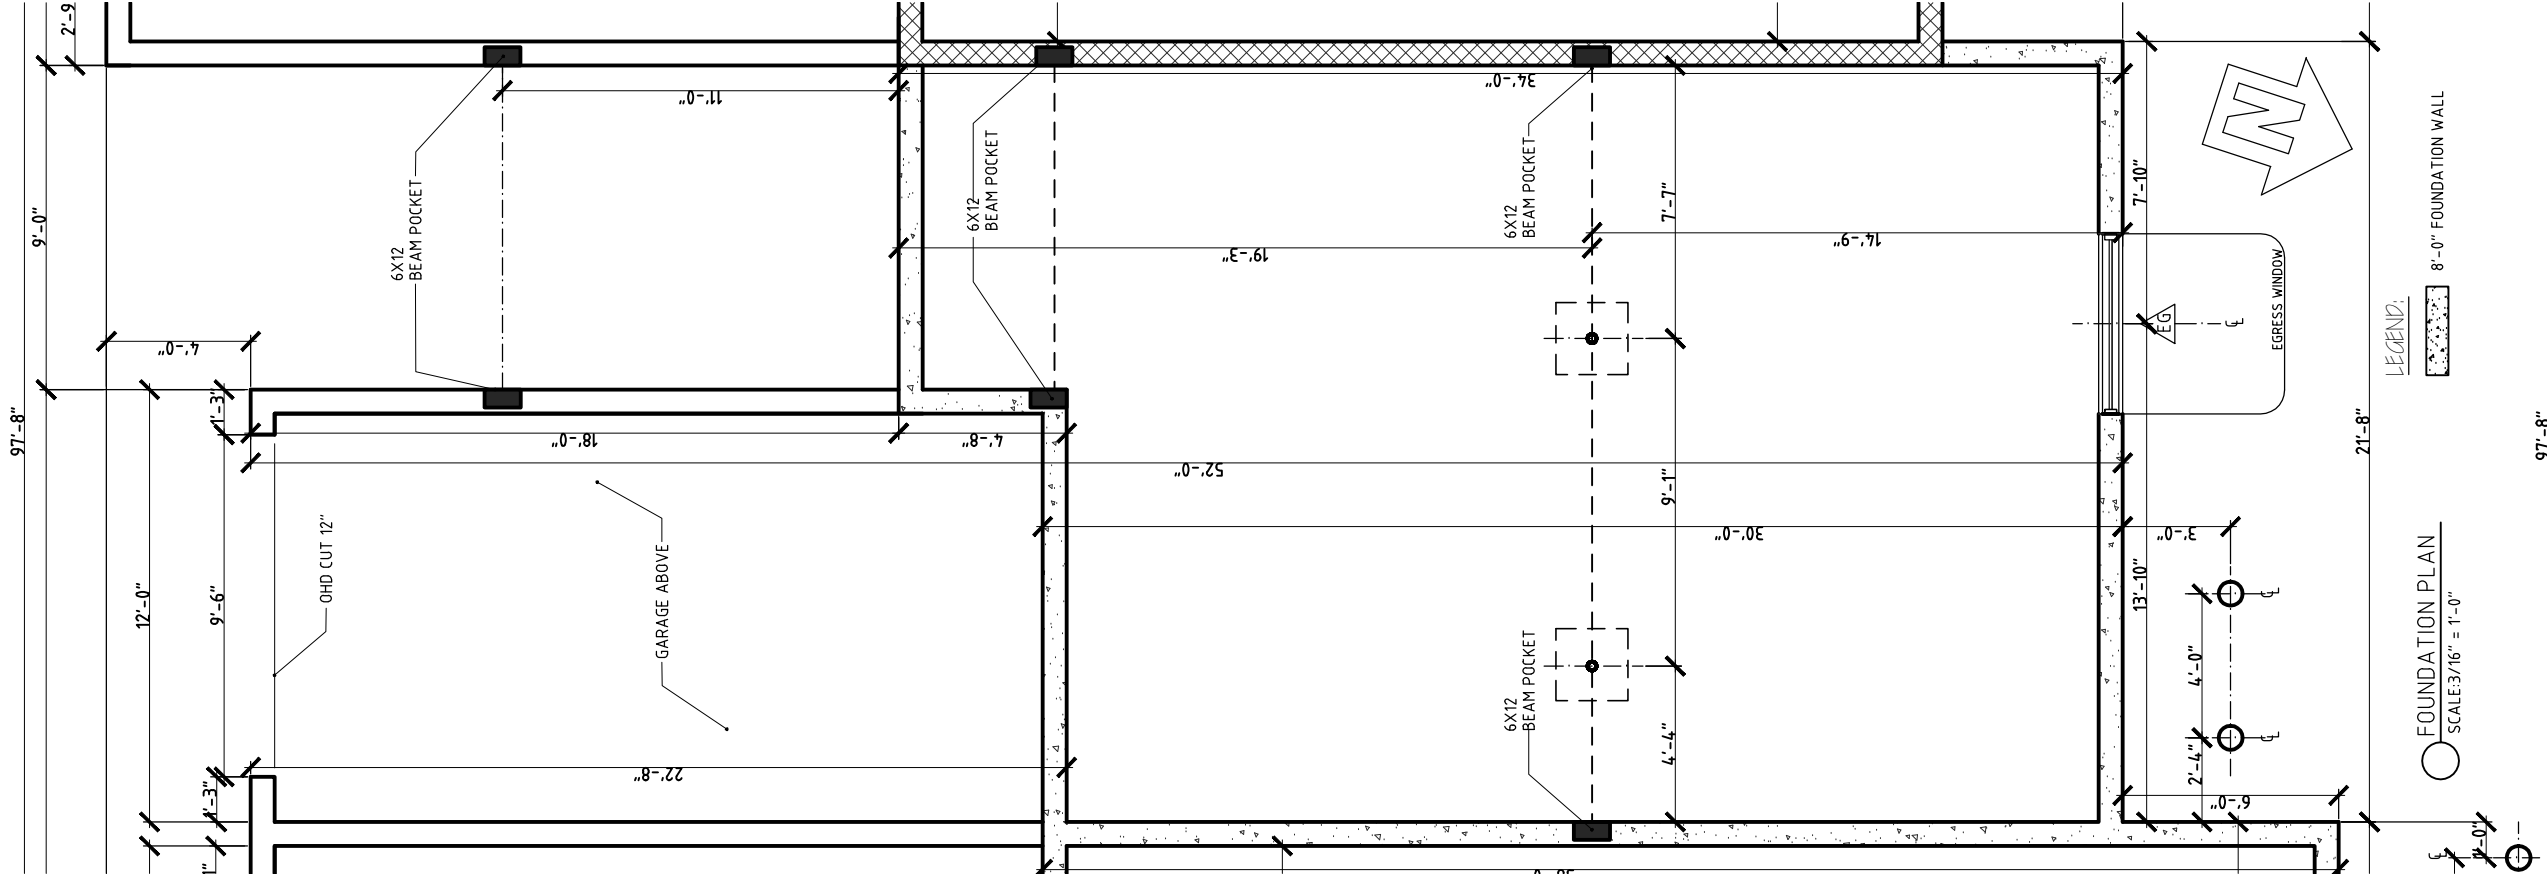

FOUNDATION PLAN
SCALE: 3/16" = 1'-0"

LEGEND:
8'-0" FOUNDATION WALL

 

SV 111 - TRIPLEX
MIDDLE UNIT FLOORPLAN

Phone: 802-861-7600

Burlington, Vermont

WWW.SOUTHVILLAGE.COM

Disclaimer: The floor plan shown is representative and not drawn to scale. Square footage calculations are approximate and do not include garages and porches. These plans are subject to revision without notice.

REV	DATE
10	10/14/21