





○ FRONT ELEVATION
 SCALE: 3/16" = 1'-0"


CLEARVIEW	
MANSFIELD – CV21 DANAHER	
REV	 STERLING HOMES
1037 HINESBURG ROAD / SUITE A / S. BURLINGTON, VT 05403 SCALE: 3/16" = 1'-0" DATE: 01/26/22	
	1/8

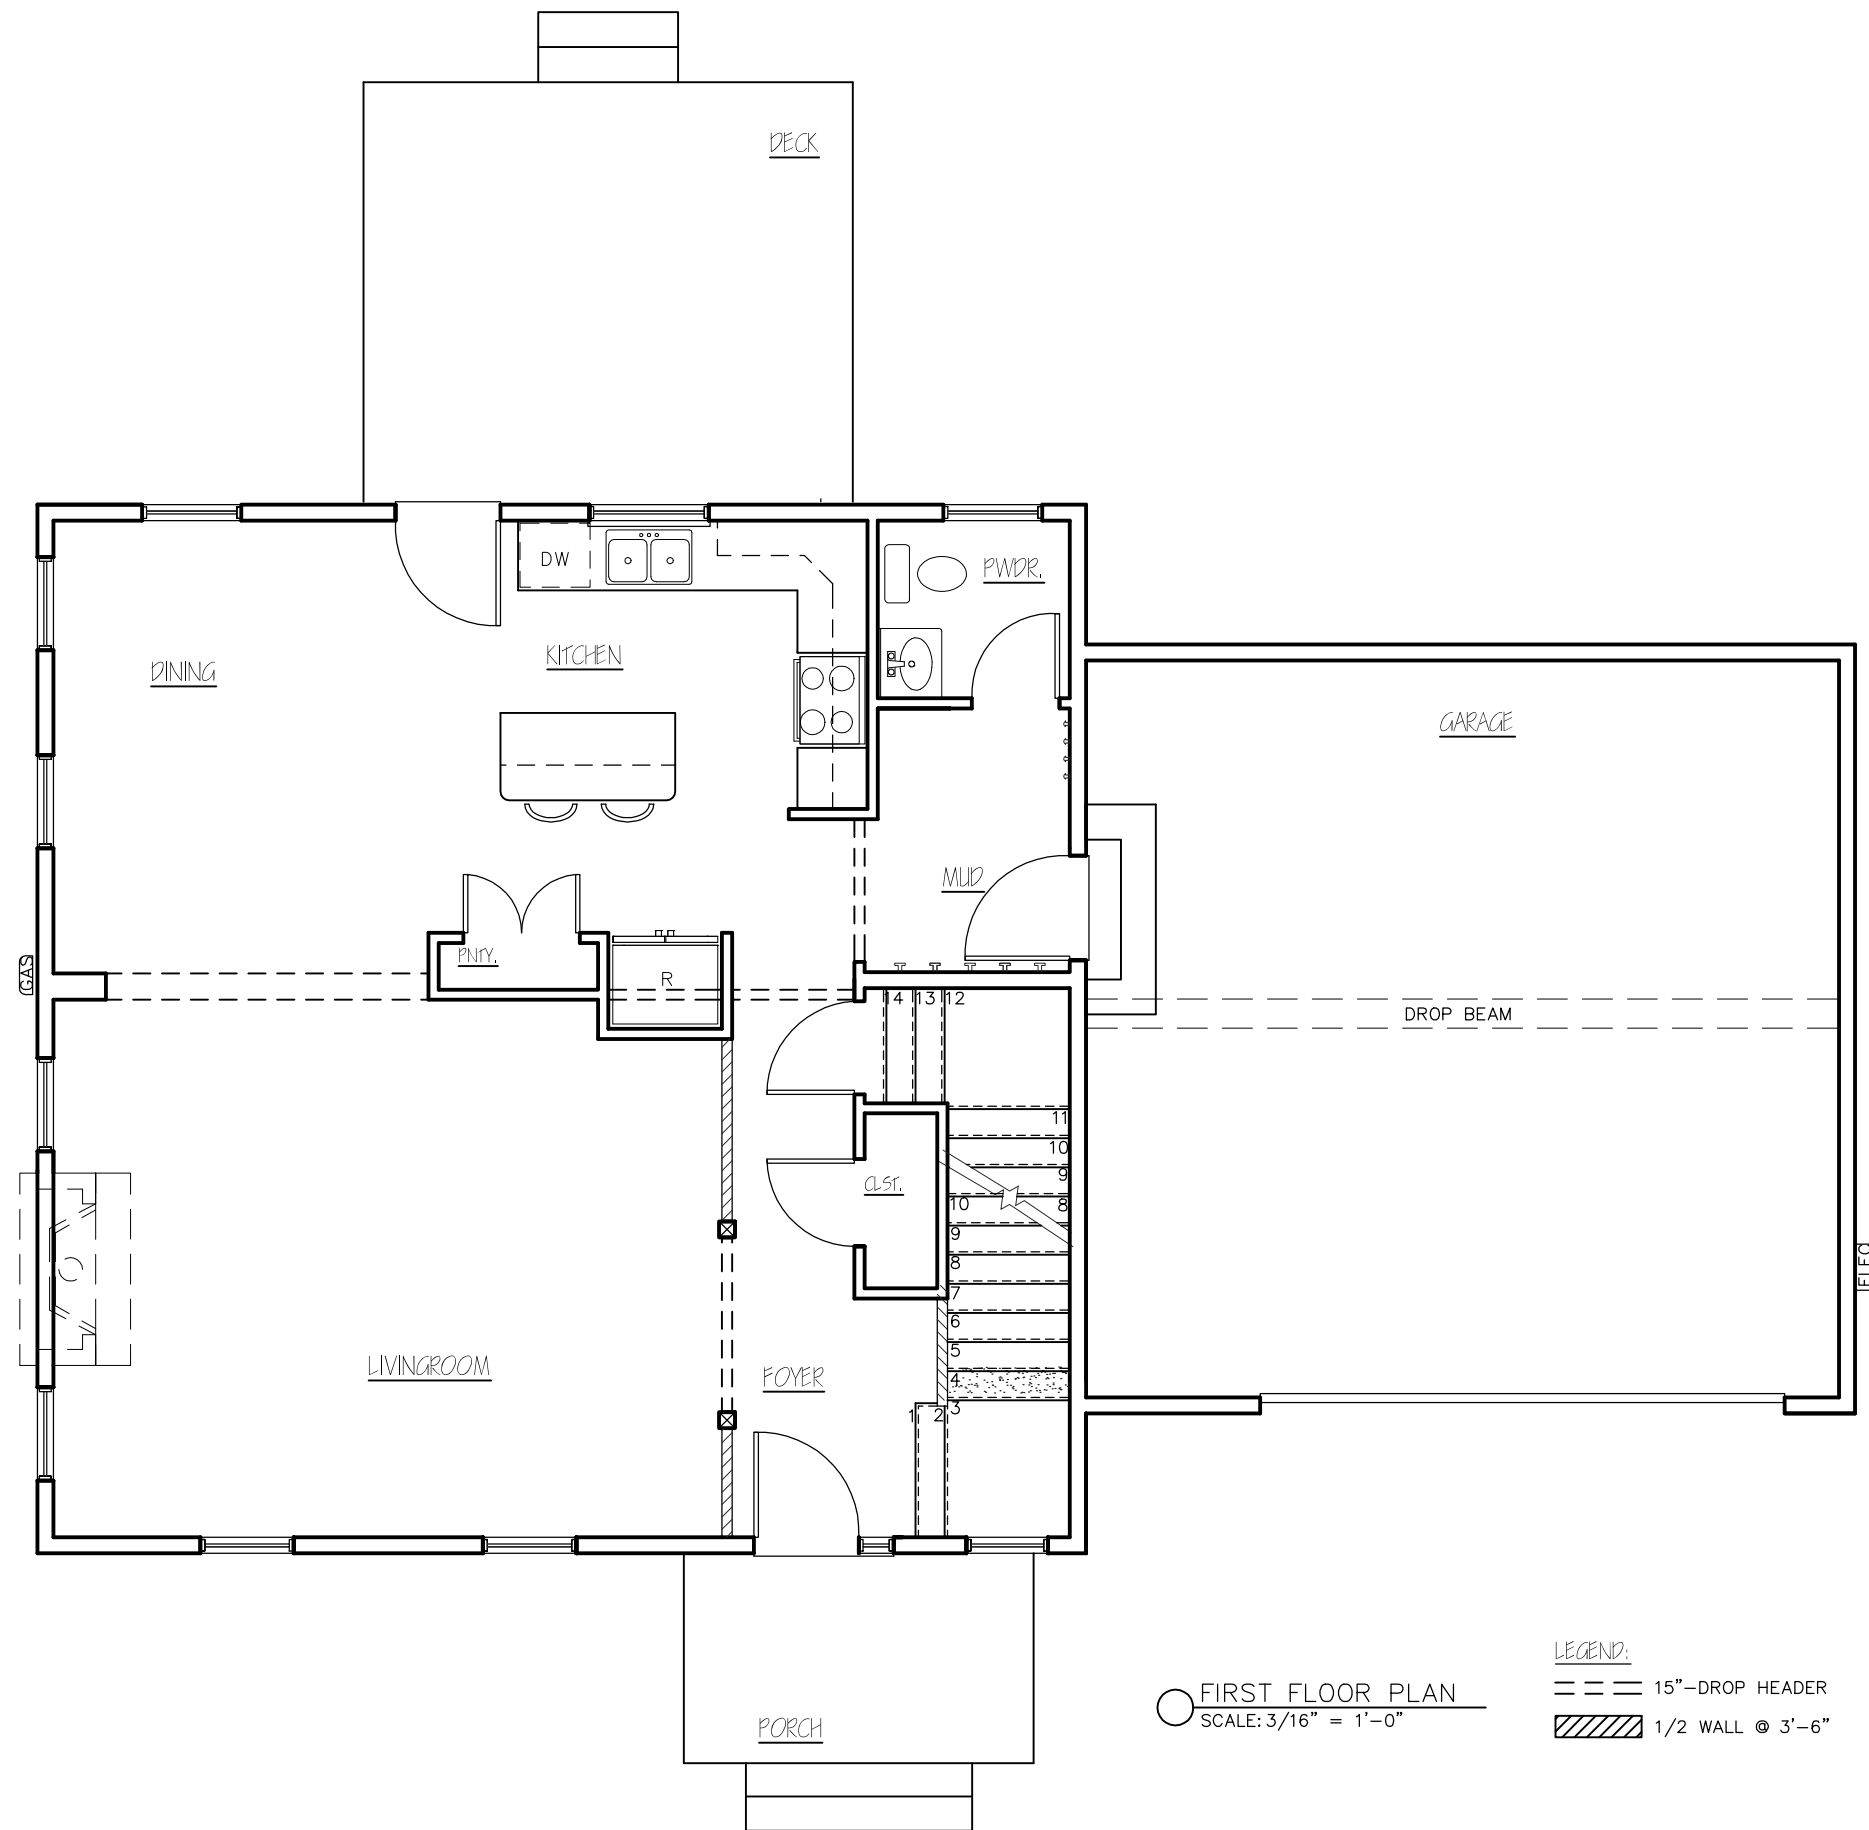

FIRST FLOOR PLAN
SCALE: 3/16" = 1'-0"


- LEGEND:
- 15" DROP HEADER
 - ▨ 1/2 WALL @ 3'-6"

CLEARVIEW															
MANSFIELD - CV21 DANAHER															
<table border="1" style="width: 100%; border-collapse: collapse;"> <tr><td style="font-size: 8px;">REV</td><td style="width: 10px;"> </td></tr> <tr><td> </td><td> </td></tr> <tr><td> </td><td> </td></tr> <tr><td> </td><td> </td></tr> <tr><td> </td><td> </td></tr> <tr><td> </td><td> </td></tr> <tr><td> </td><td> </td></tr> </table>	REV														 STERLING HOMES <small>1037 HINESBURG ROAD / SUITE A / S. BURLINGTON, VT 05403</small> <small>SCALE: 3/16" = 1'-0" DATE: 01/26/22</small>
REV															
<small>2</small>	<small>8</small>														

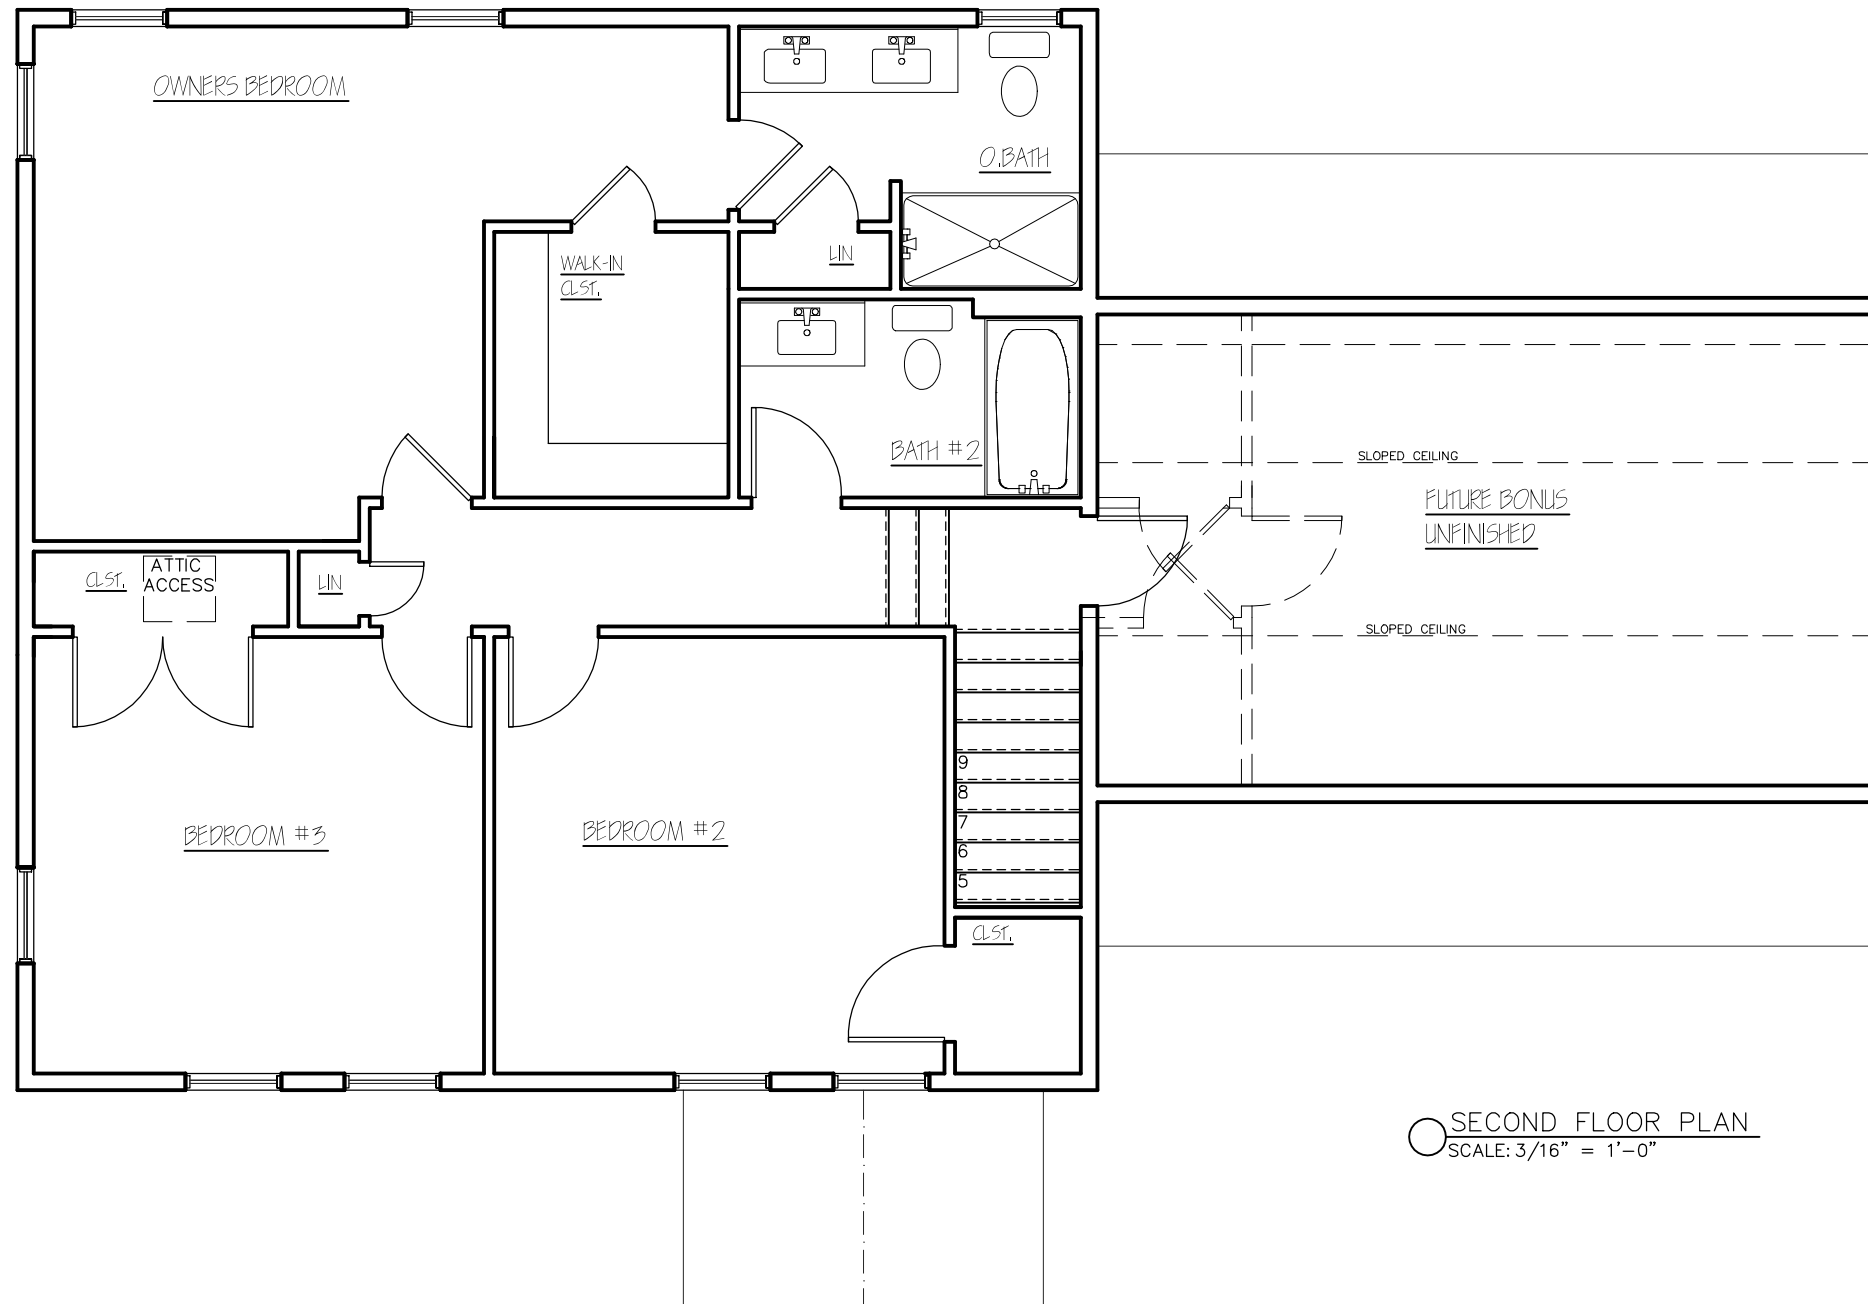



○ SECOND FLOOR PLAN
SCALE: 3/16" = 1'-0"


CLEARVIEW			
MANSFIELD - CV21 DANAHER			
REV	 STERLING HOMES		
	1037 HINESBURG ROAD / SUITE A / S. BURLINGTON, VT 05403 SCALE: 3/16" = 1'-0" DATE: 01/26/22		
	<table border="1" style="width: 20px; height: 20px;"> <tr> <td style="text-align: center;">3</td> <td style="text-align: center;">8</td> </tr> </table>	3	8
3	8		

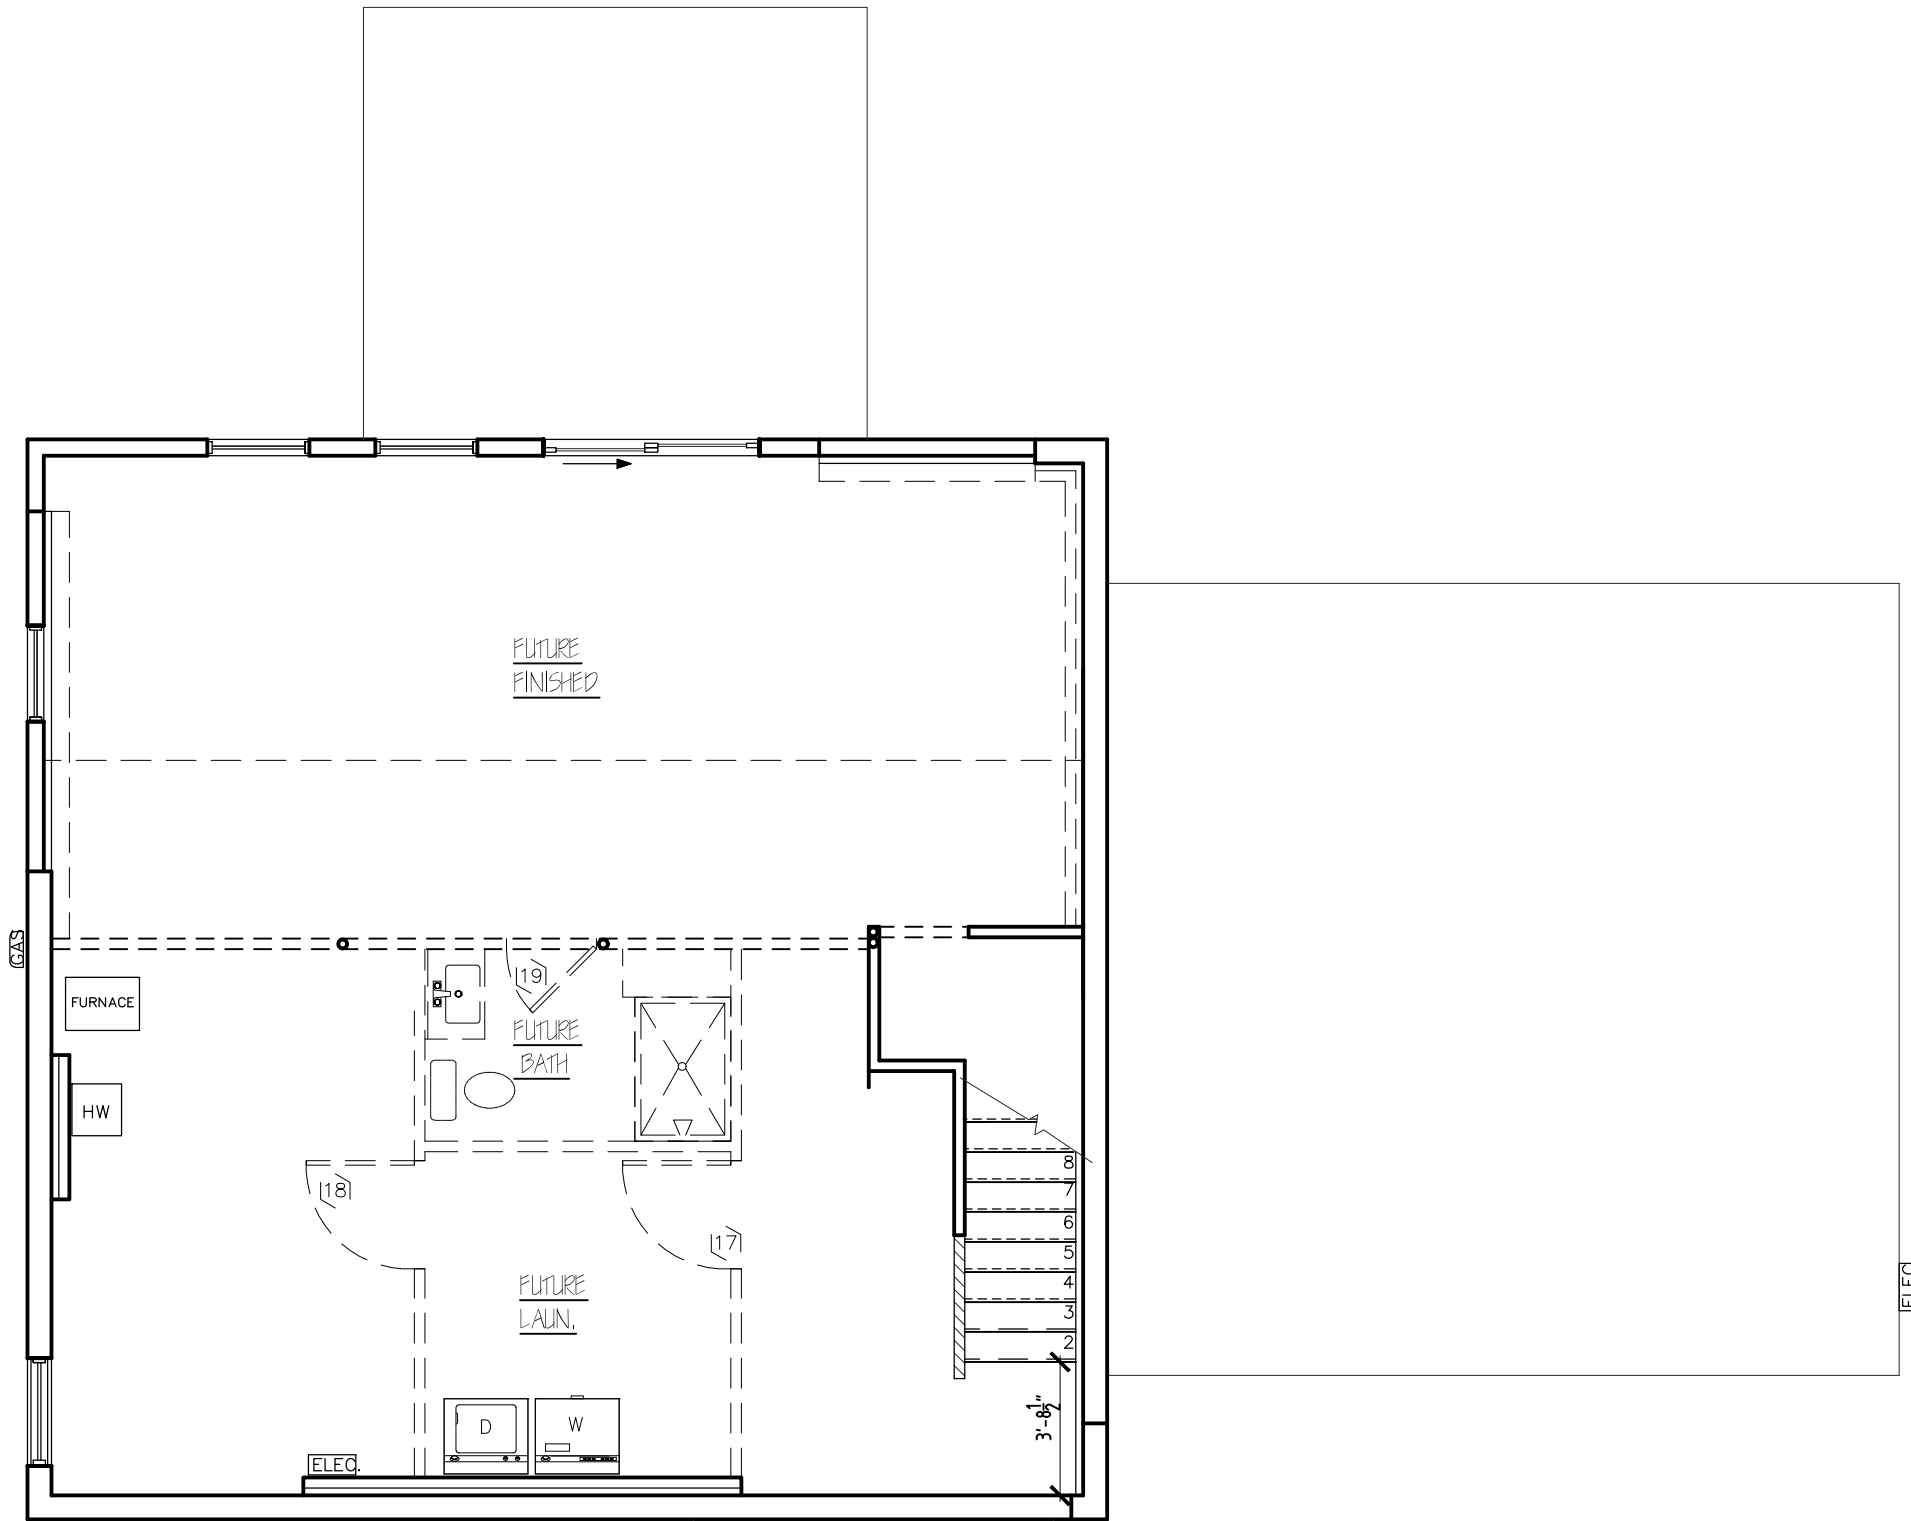


○ GROUND FLOOR PLAN
SCALE: 3/16" = 1'-0"

LEGEND:

  -  1/2 WALL @ 3'-0"
-  15"-DROP HEADER

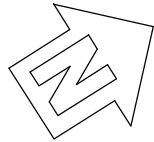


CLEARVIEW	
MANSFIELD - CV21 DANAHER	
REV	 STERLING HOMES
1037 HINESBURG ROAD / SUITE A / S. BURLINGTON, VT 05403 SCALE: 3/16" = 1'-0" DATE: 01/26/22	
4	8

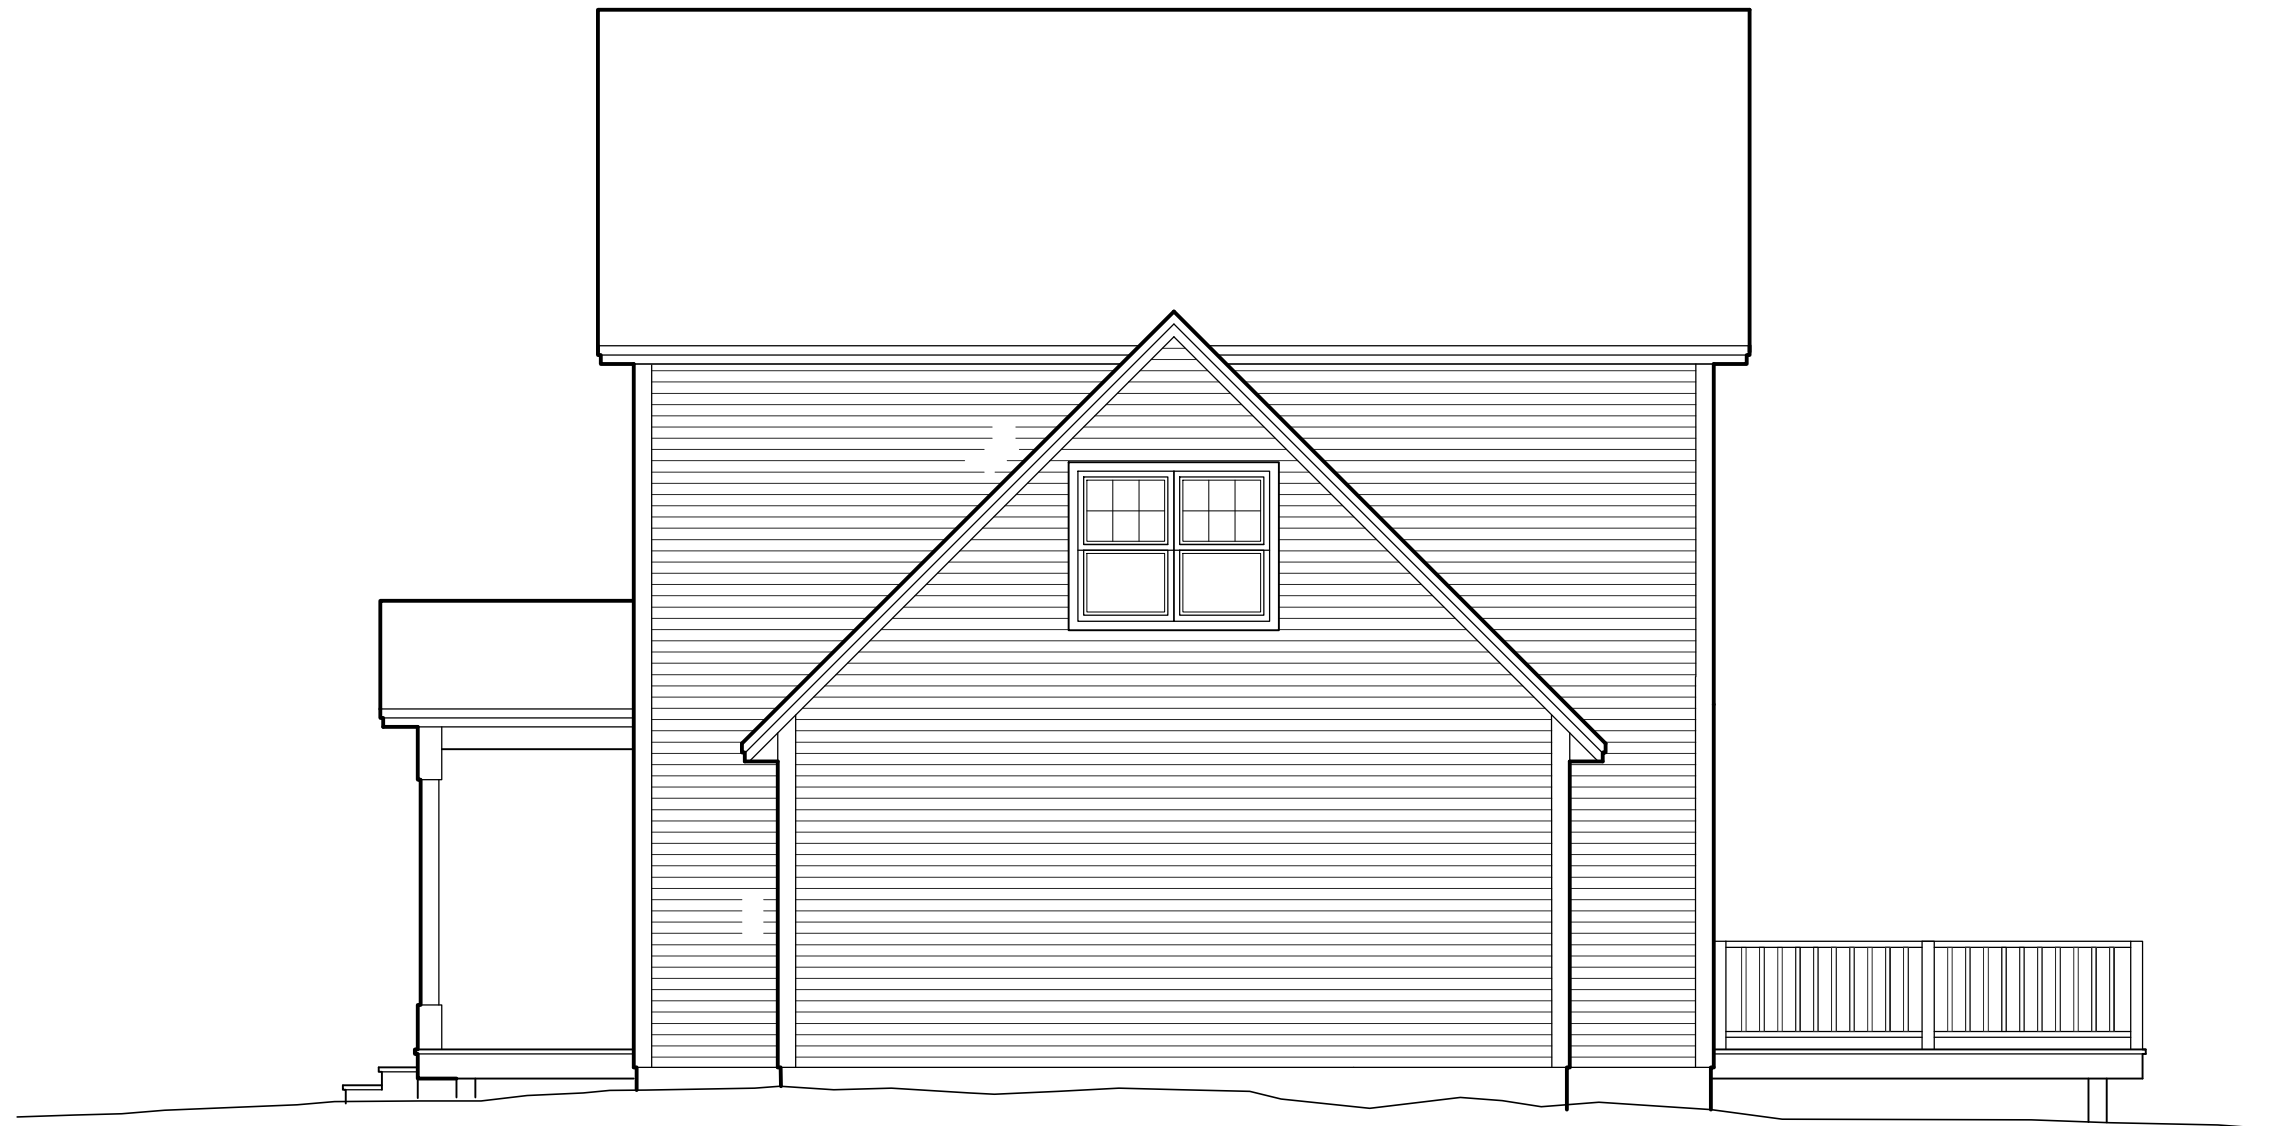

○ LEFT ELEVATION
SCALE: 3/16" = 1'-0"

CLEARVIEW	
MANSFIELD - CV21 DANAHER	
REV	


STERLING
HOMES

1037 HINESBURG ROAD / SUITE A / S. BURLINGTON, VT 05403
SCALE: 3/16" = 1'-0" DATE: 01/26/22

6/8



○ REAR ELEVATION
SCALE: 3/16" = 1'-0"

CLEARVIEW	
MANSFIELD - CV21 DANAHER	
REV	
1037 HINESBURG ROAD / SUITE A / S. BURLINGTON, VT 05403	
SCALE: 3/16" = 1'-0"	DATE: 01/26/22
	8/8



CLEARVIEW	
MANSFIELD - CV21 DANAHER	
REV	 STERLING HOMES 1037 HINESBURG ROAD / SUITE A / S. BURLINGTON, VT 05403 SCALE: 3/16" = 1'-0" 01/26/22
	7/8