





○ FRONT ELEVATION
SCALE: 3/16" = 1'-0"

GARDENSIDE	
SEWARD - GS4	
REV.	 STERLING HOMES <small>1037 HINESBURG ROAD / SUITE A / S. BURLINGTON, VT 05403</small> <small>SCALE: 3/16" = 1'-0" DATE: 11/18/22</small>
	1/8

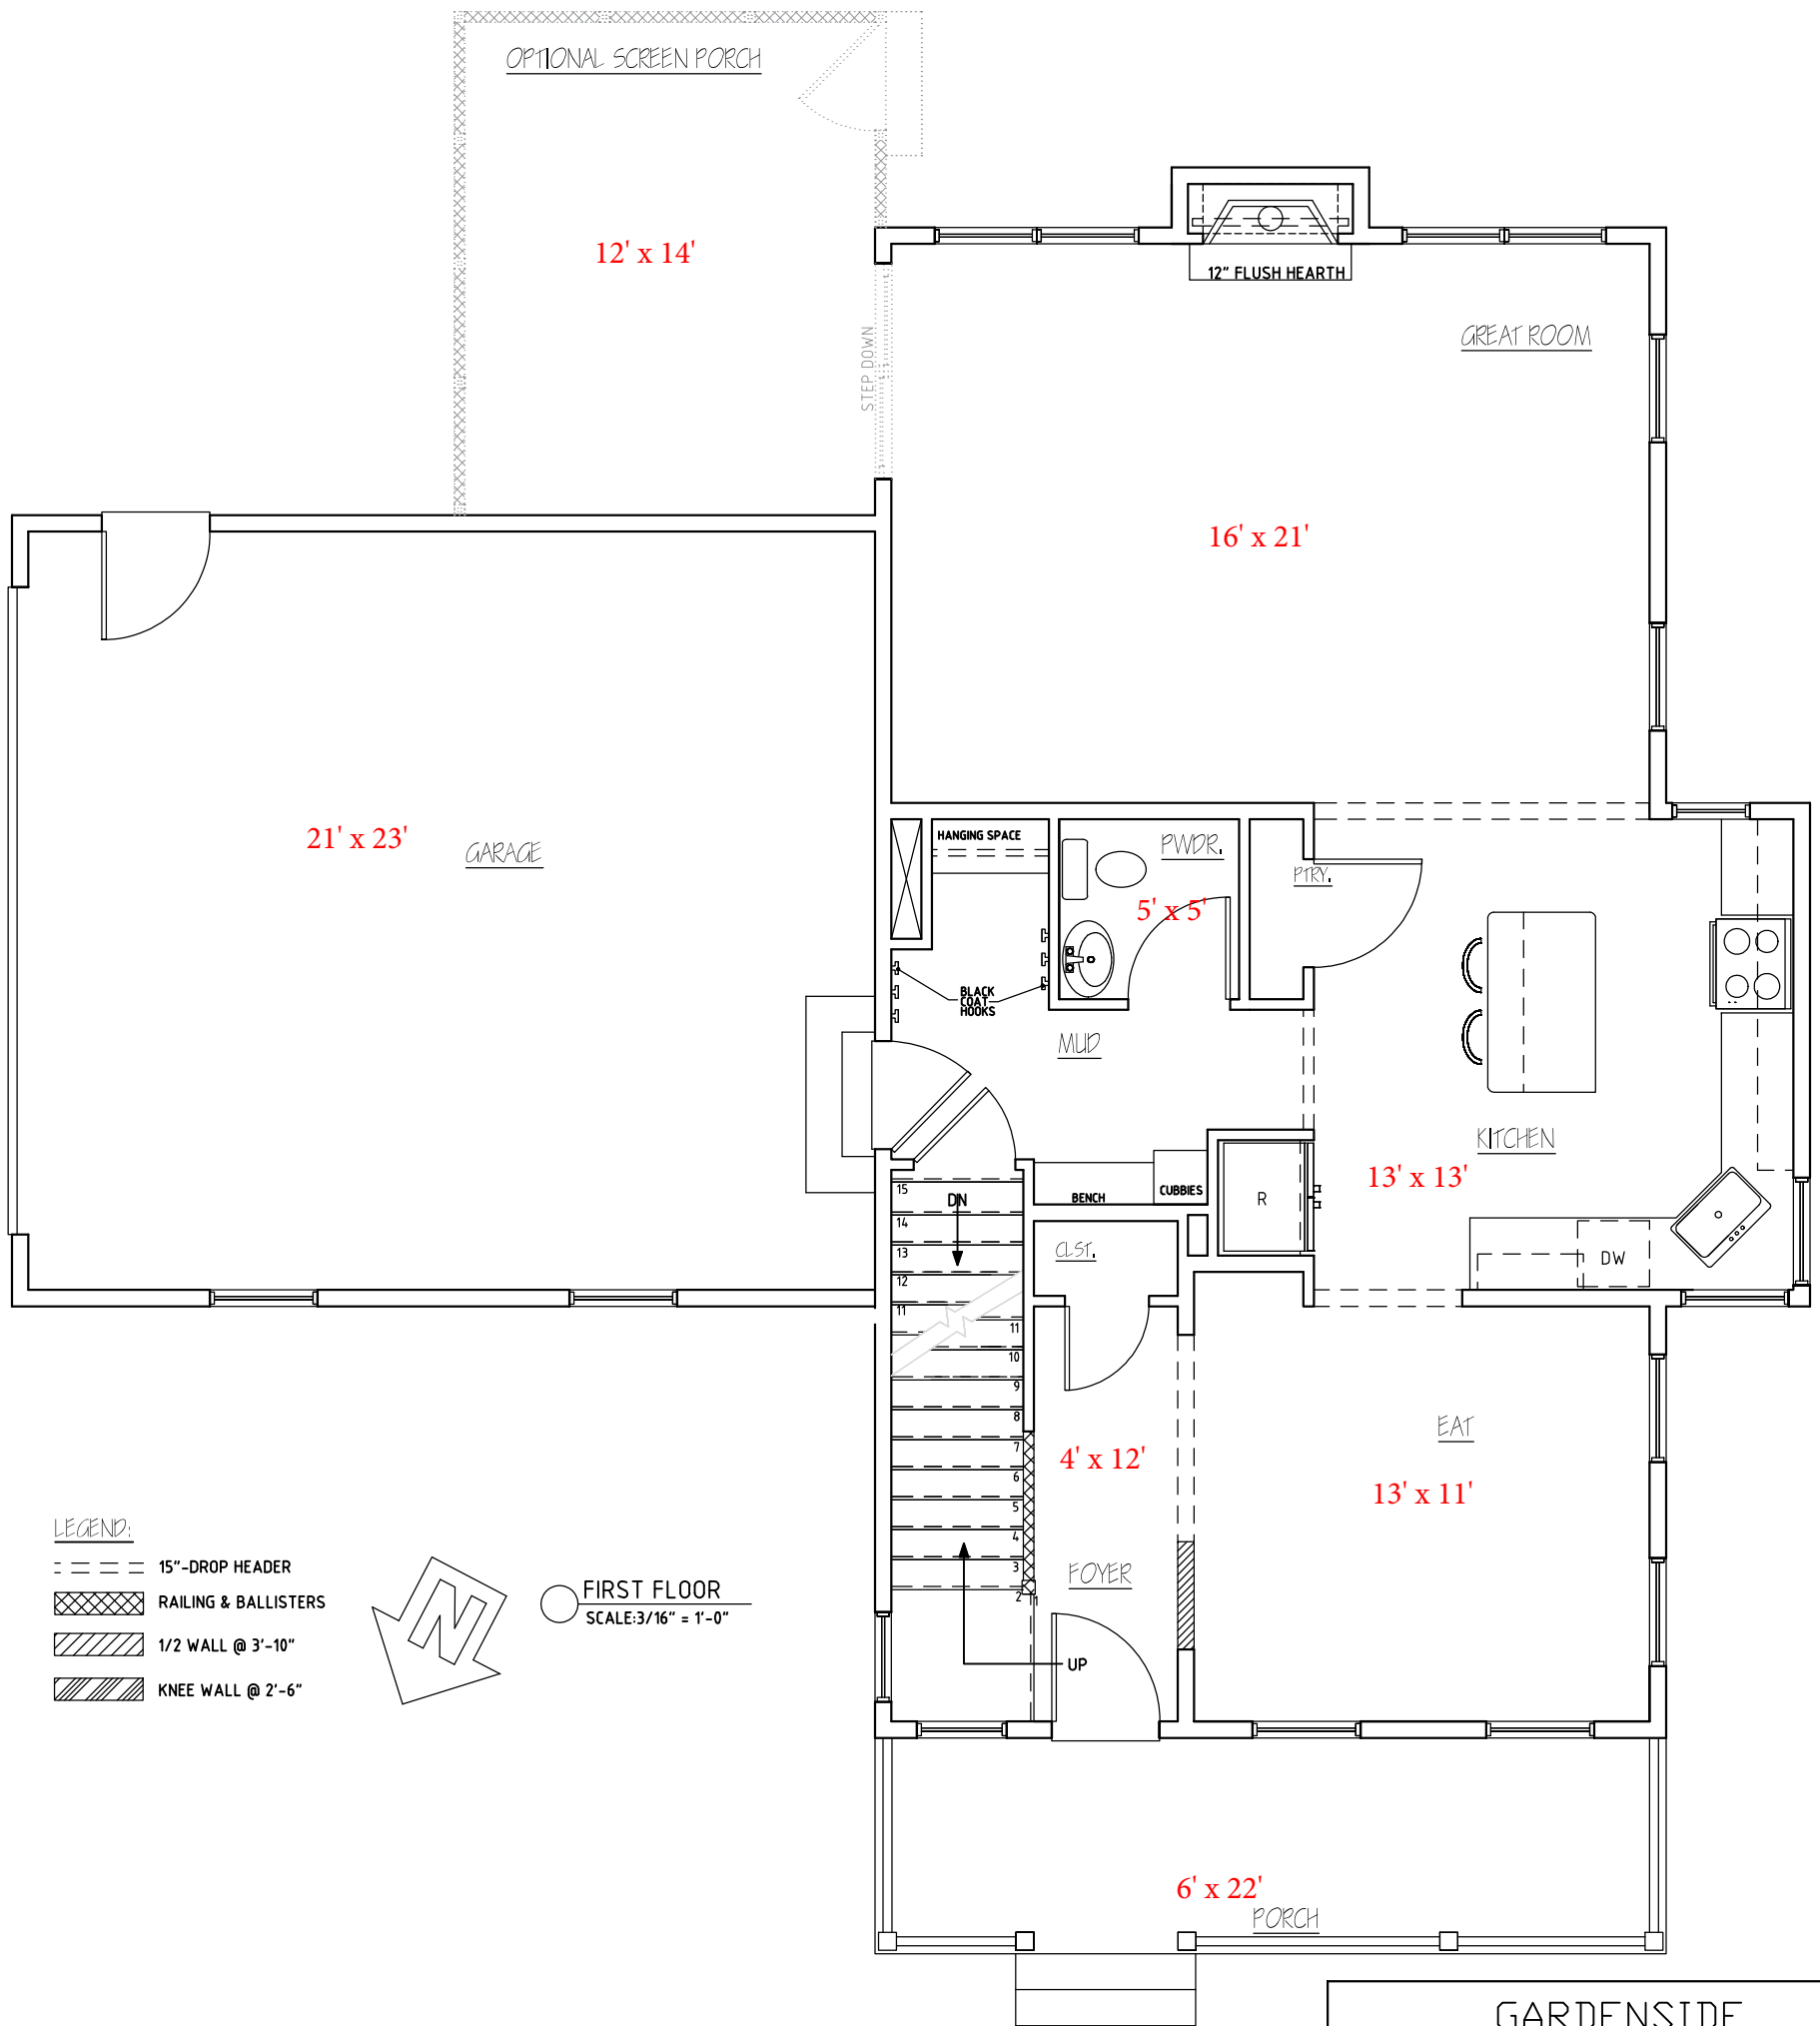


LEGEND:

- - - 15"-DROP HEADER
- ▤ RAILING & BALLISTERS
- ▨ 1/2 WALL @ 3'-10"
- ▧ KNEE WALL @ 2'-6"

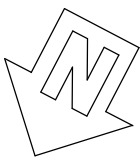


FIRST FLOOR
SCALE: 3/16" = 1'-0"

GARDENSIDE	
SEWARD GS 4	
REV.	
	<small>1037 HINESBURG ROAD / SUITE A / S. BURLINGTON, VT 05403</small> <small>SCALE: 3/16" = 1'-0" DATE: 11/18/22</small>

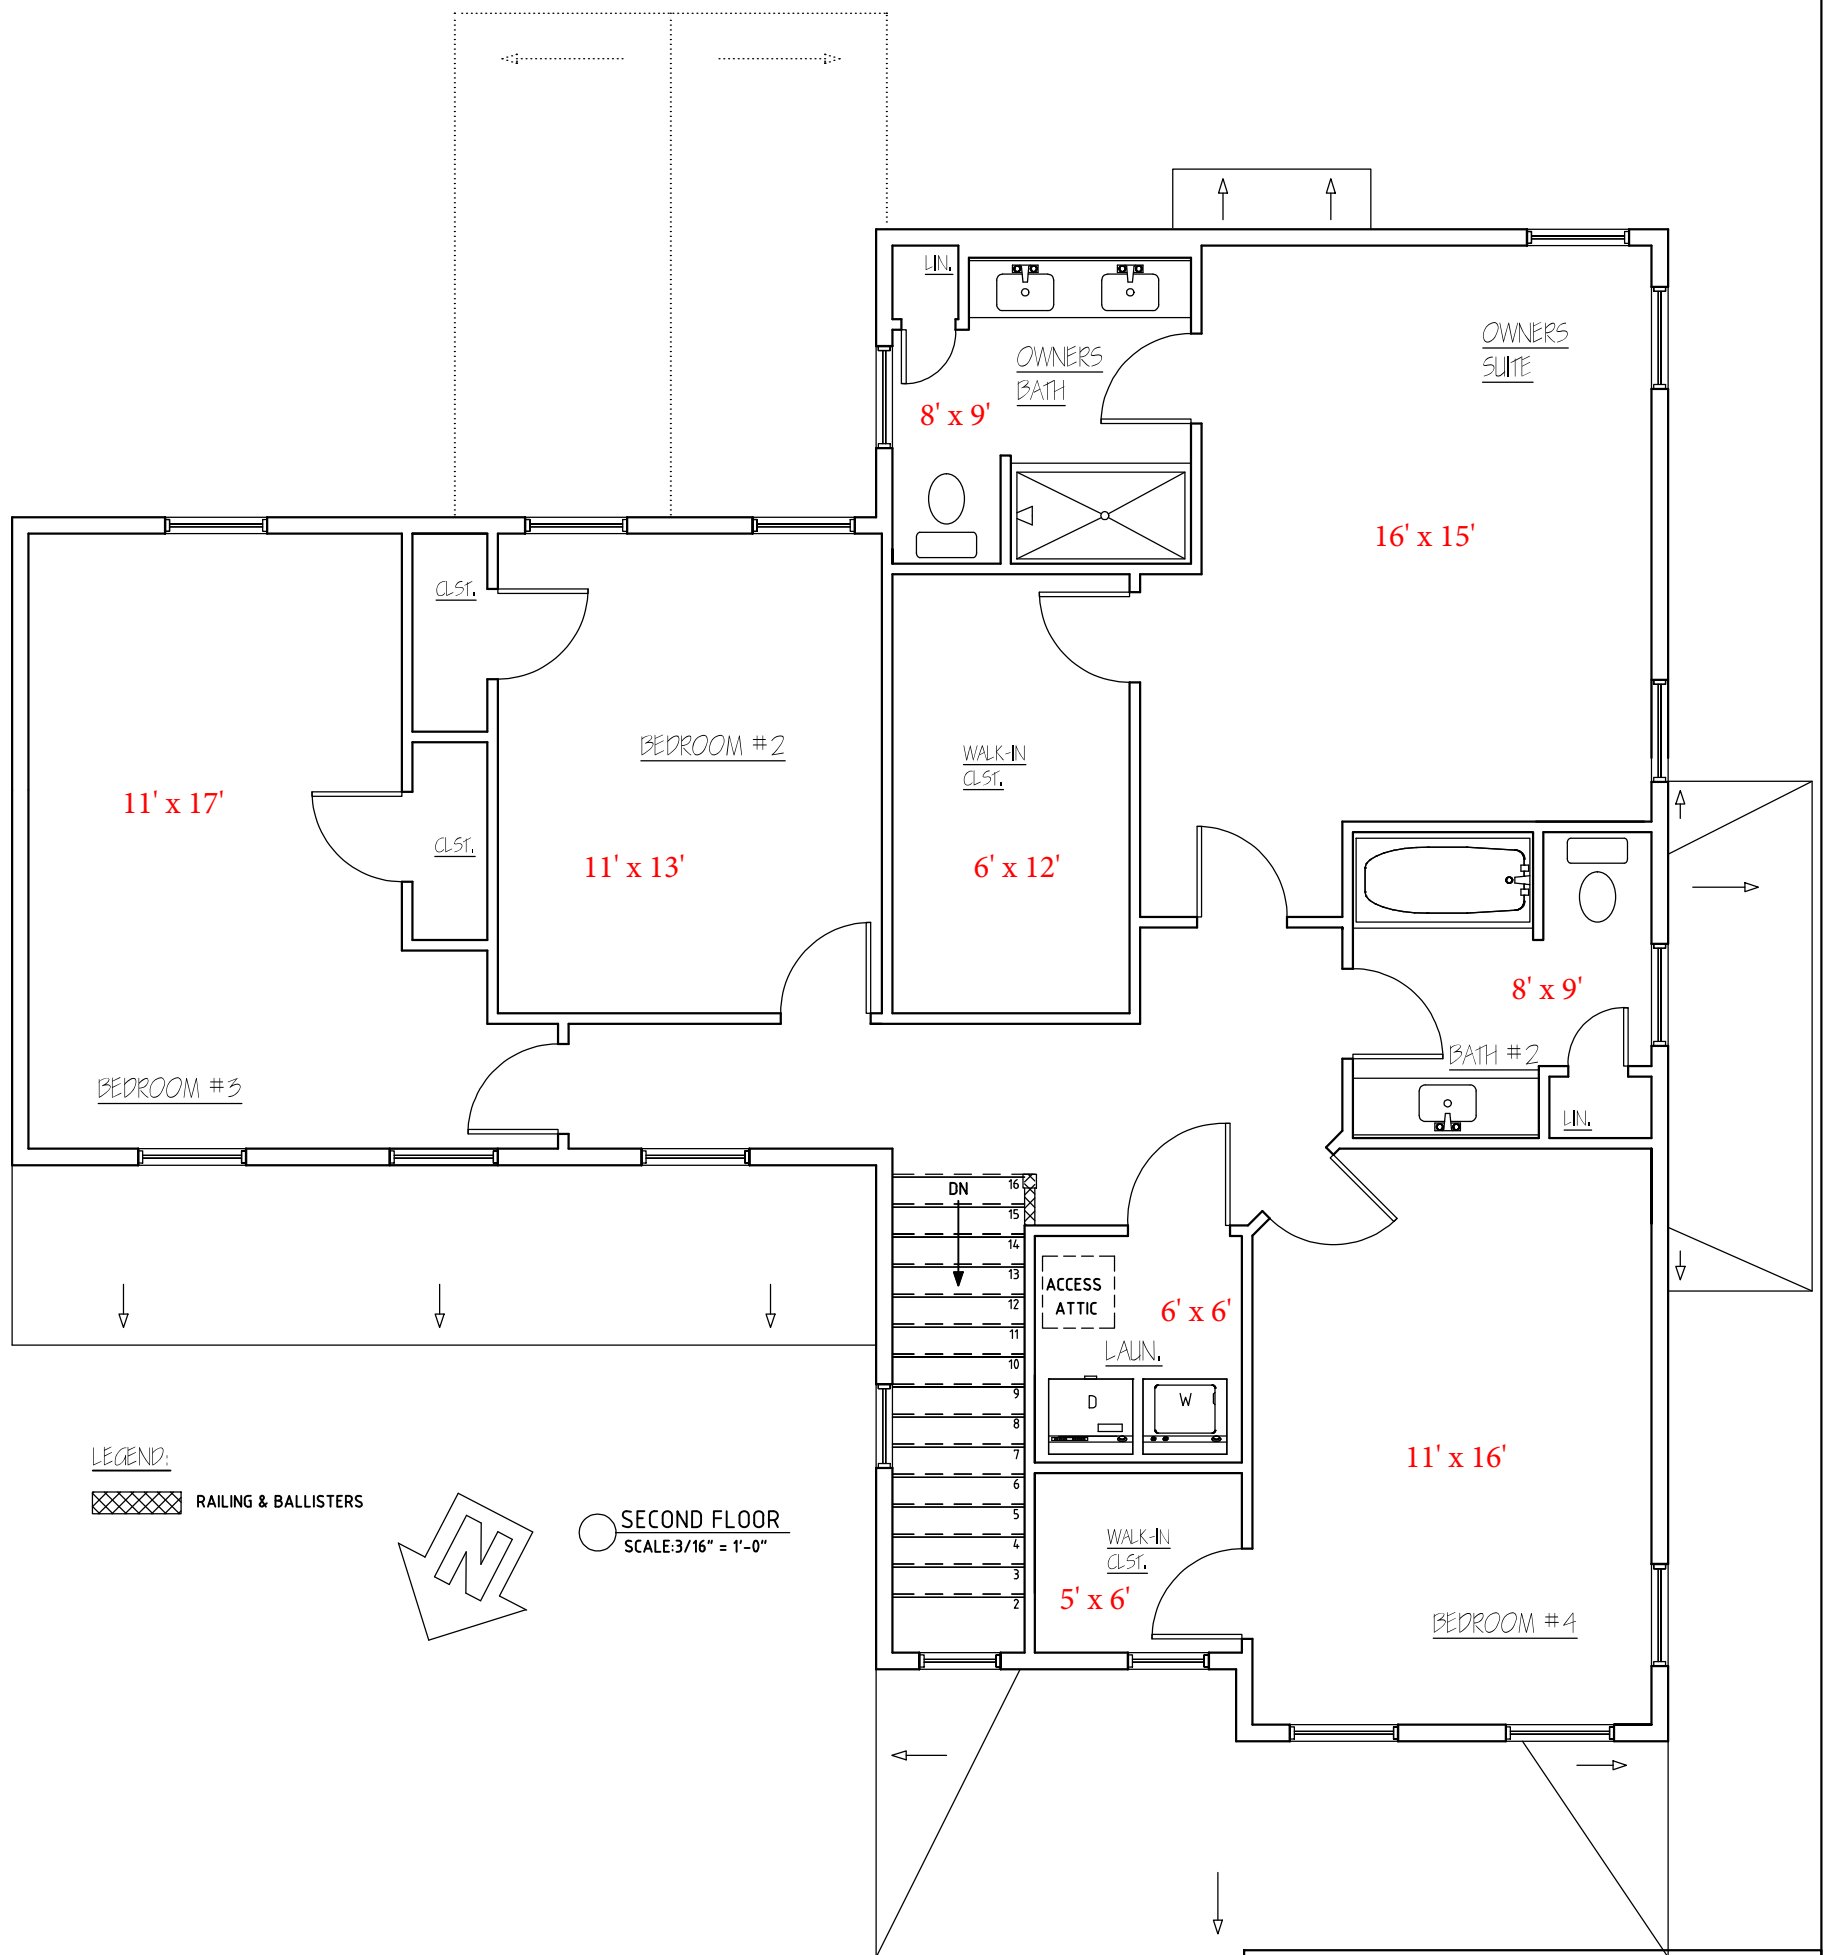

LEGEND:

 RAILING & BALLISTERS

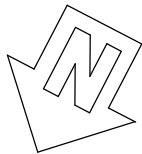

 SECOND FLOOR
 SCALE: 3/16" = 1'-0"



GARDENSIDE


SEWARD - GS4

REV.	DESCRIPTION


STERLING
 HOMES


1037 HINESBURG ROAD / SUITE A / S. BURLINGTON, VT 05403
 SCALE: 3/16" = 1'-0" DATE: 11/18/22

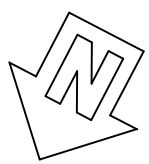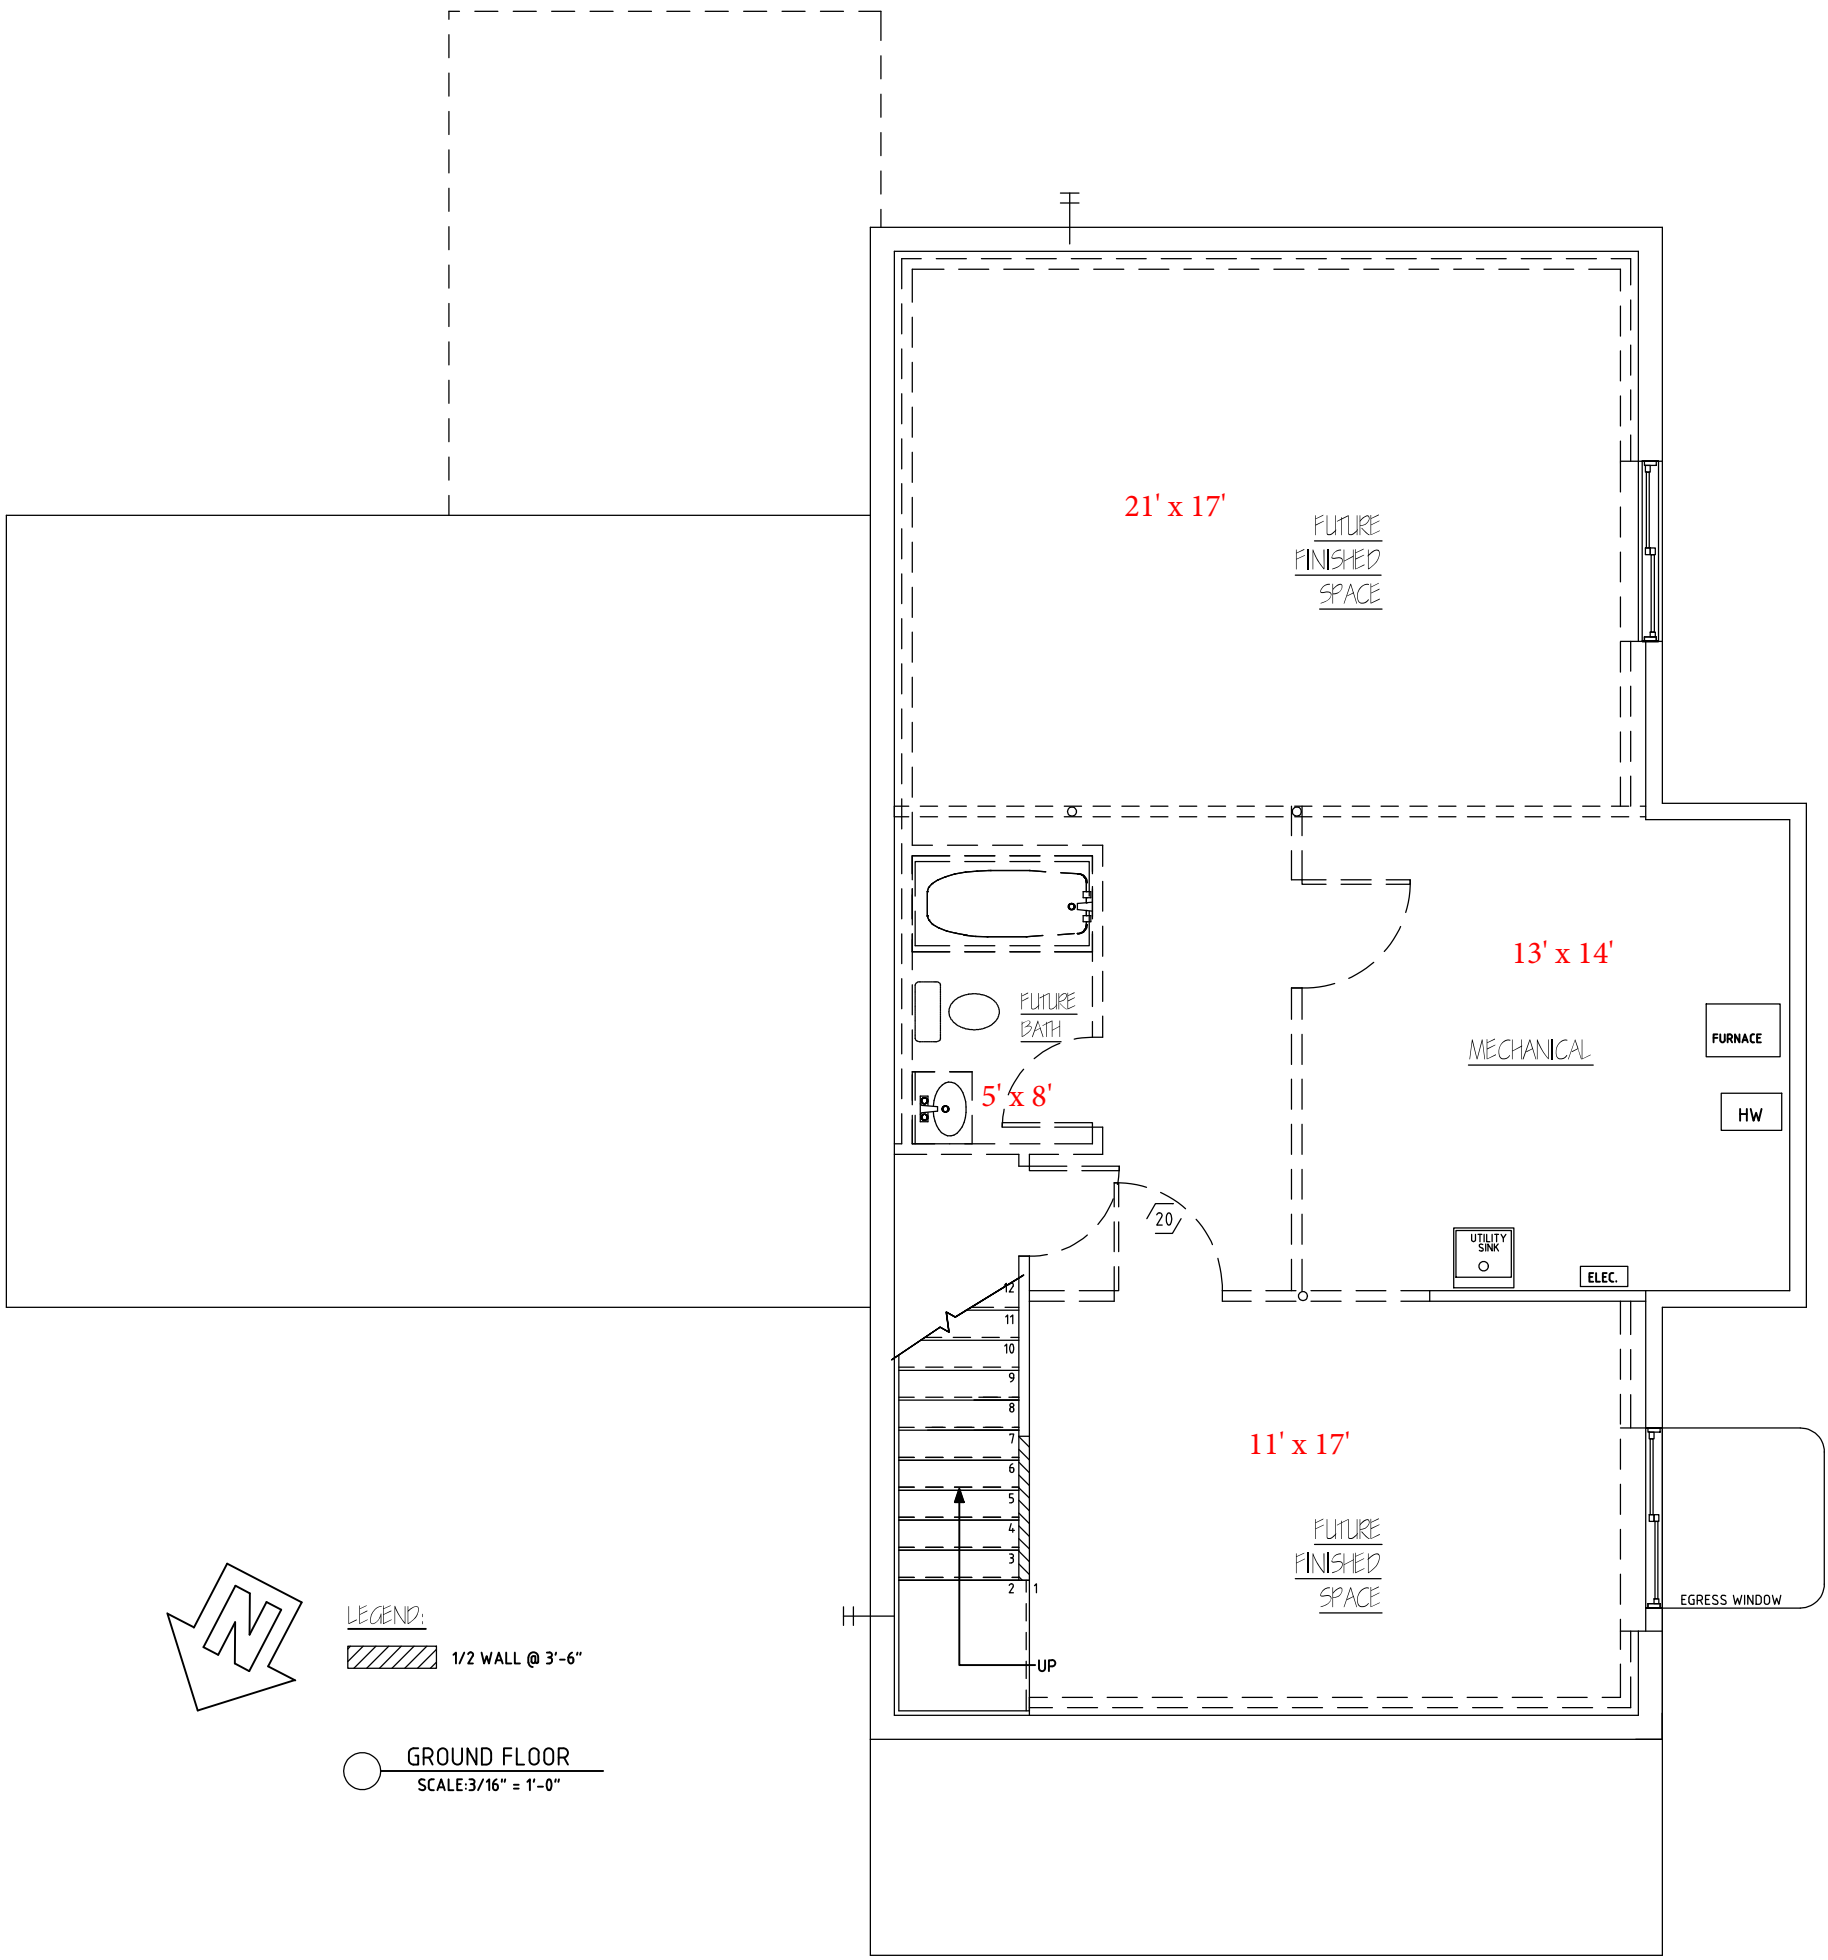


LEGEND:
 1/2 WALL @ 3'-6"

 GROUND FLOOR
 SCALE: 3/16" = 1'-0"

GARDENSIDE	
SEWARD - GS4	
REV.	 STERLING HOMES
1037 HINESBURG ROAD / SUITE A / S. BURLINGTON, VT 05403 SCALE: 3/16" = 1'-0" DATE: 11/18/22	

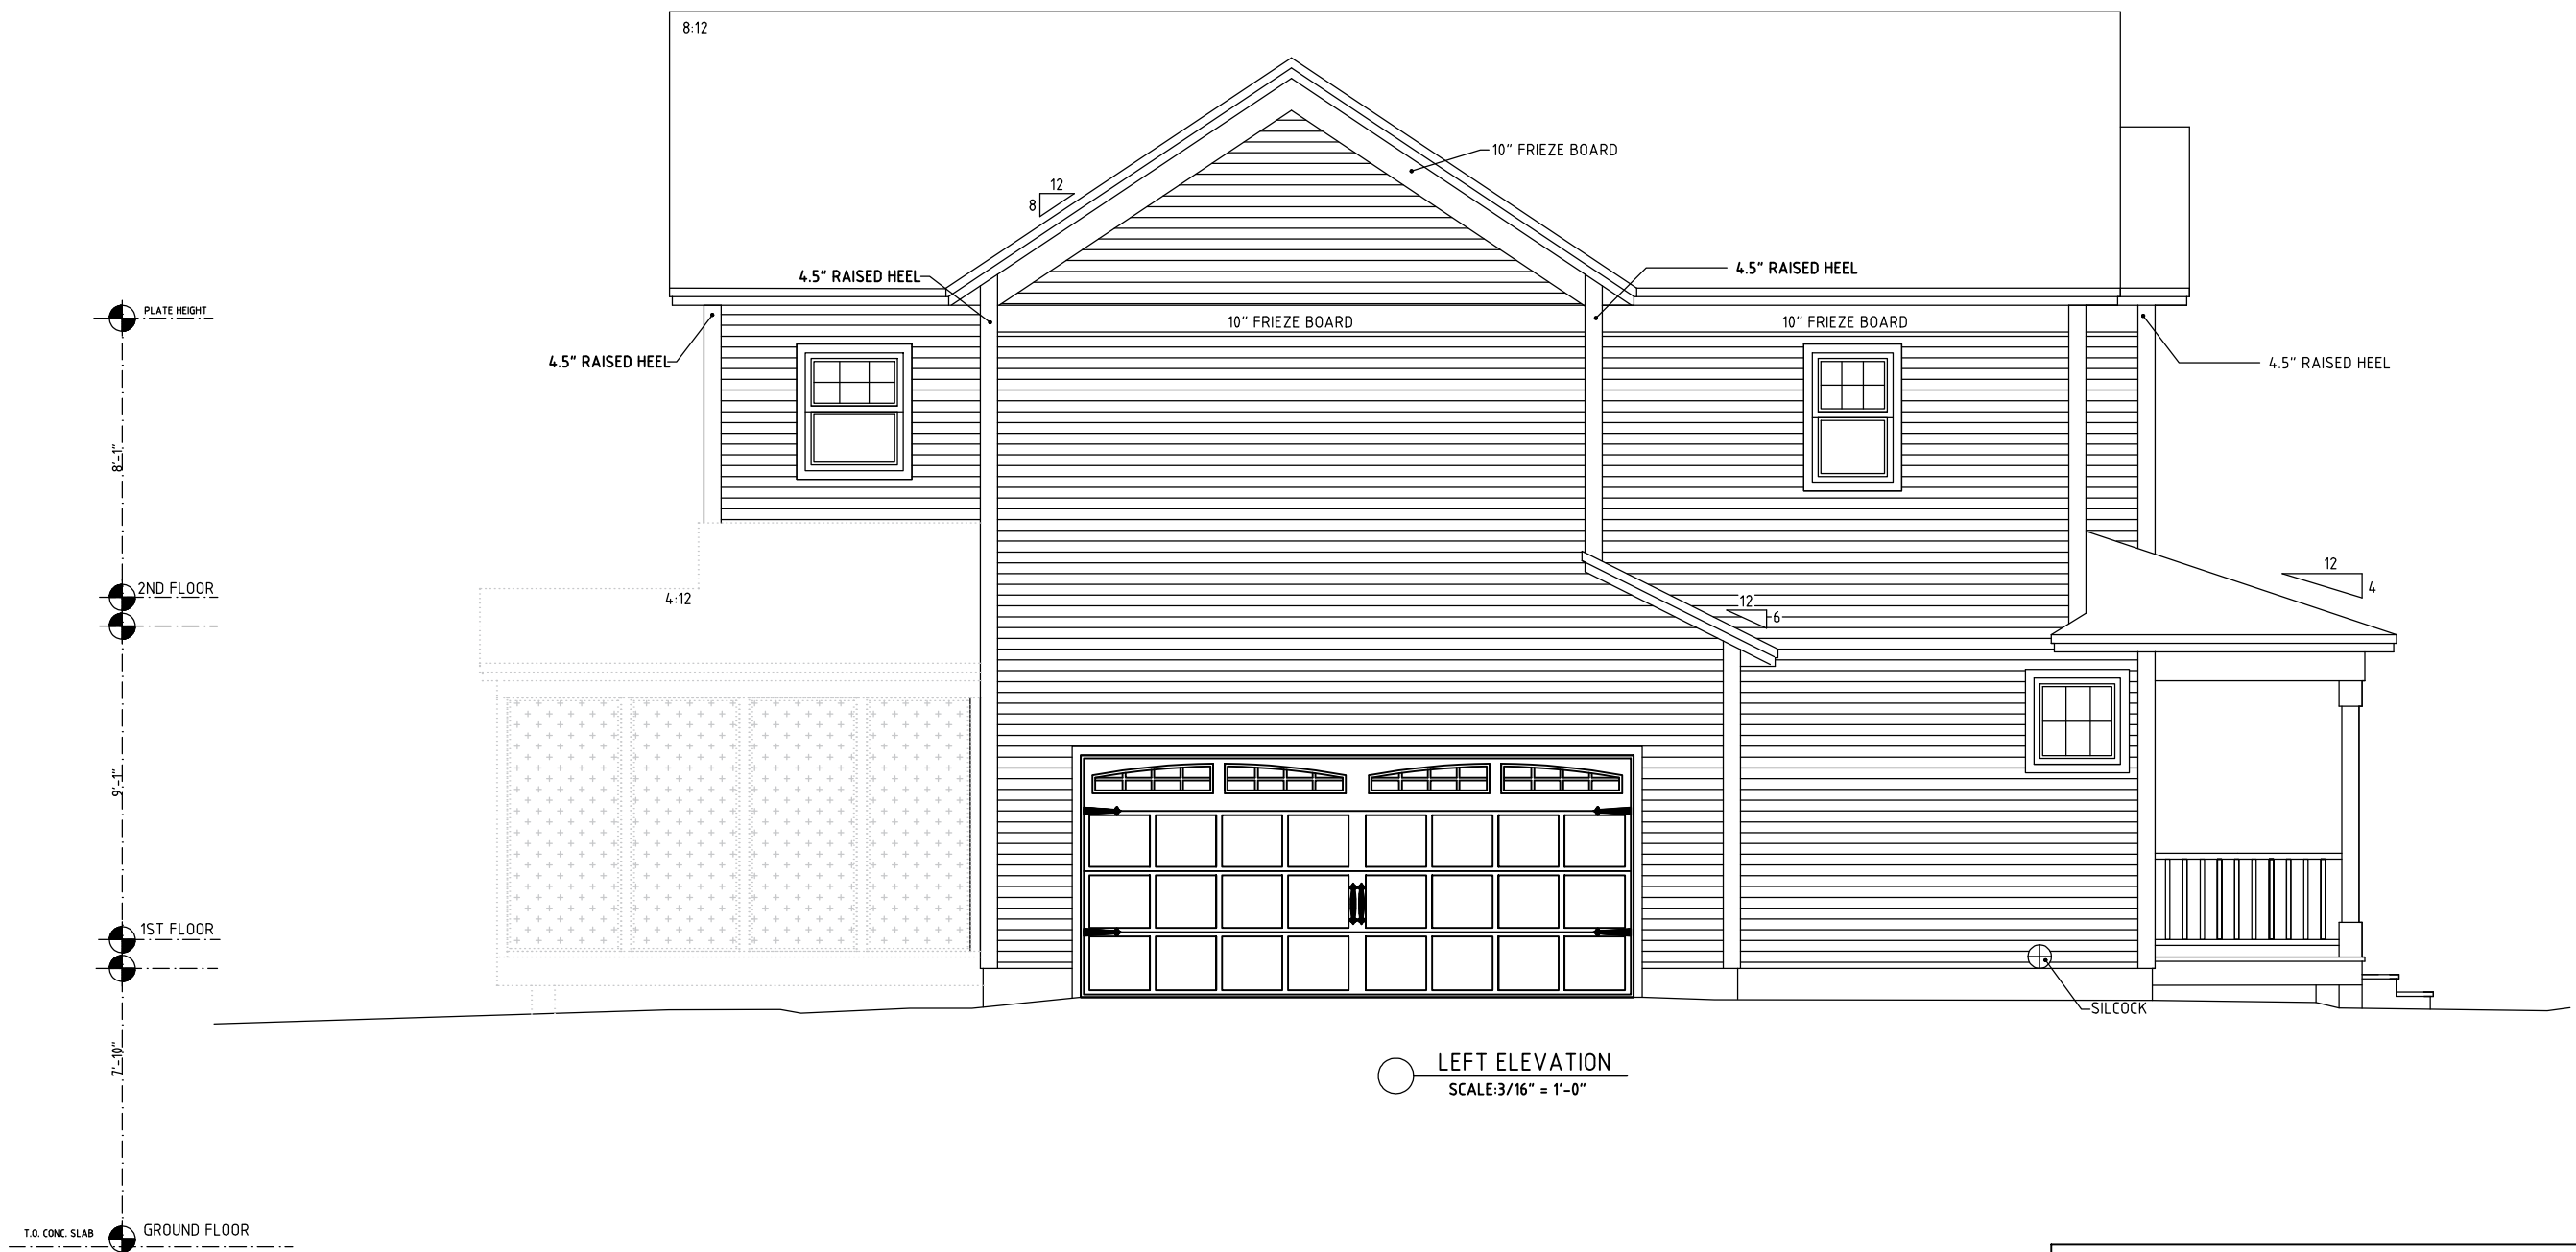

○ LEFT ELEVATION
SCALE: 3/16" = 1'-0"

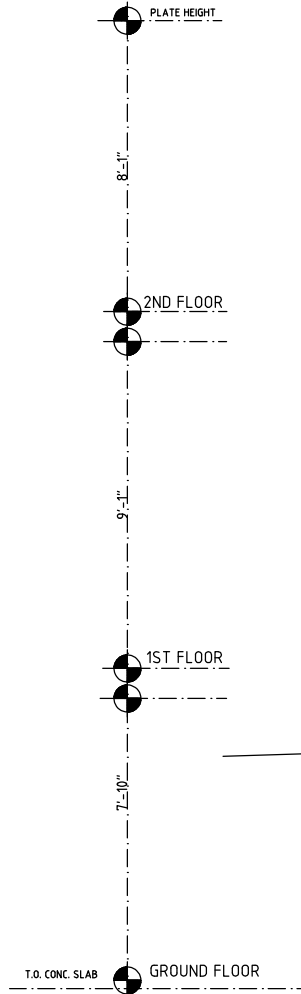

GARDENSIDE	
SEWARD - GS4	
REV.	
1037 HINESBURG ROAD / SUITE A / S. BURLINGTON, VT 05403	
SCALE: 3/16" = 1'-0"	DATE: 11/18/22
	6/8



RIGHT ELEVATION
SCALE: 3/16" = 1'-0"

GARDENSIDE	
SEWARD - GS4	
REV.	
	1037 HINESBURG ROAD / SUITE A / S. BURLINGTON, VT 05403
	SCALE: 3/16" = 1'-0" DATE: 11/18/22
	7/8



○ REAR ELEVATION
SCALE: 3/16" = 1'-0"

GARDENSIDE	
SEWARD - GS4	
REV.	 STERLING HOMES <small>1037 HINESBURG ROAD / SUITE A / S. BURLINGTON, VT 05403</small> <small>SCALE: 3/16" = 1'-0" DATE: 11/18/22</small>
	8/8