



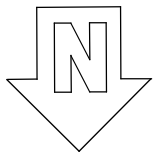

○ FRONT ELEVATION
SCALE: 3/16" = 1'-0"


GARDENSIDE-FERNDALE	
GS#13	
REV.	
12/19/22	
01/10/23	
	1037 HINESBURG ROAD / SUITE A / S. BURLINGTON, VT 05403
	SCALE: 3/16" = 1'-0" DATE: 12/19/22
	1/8

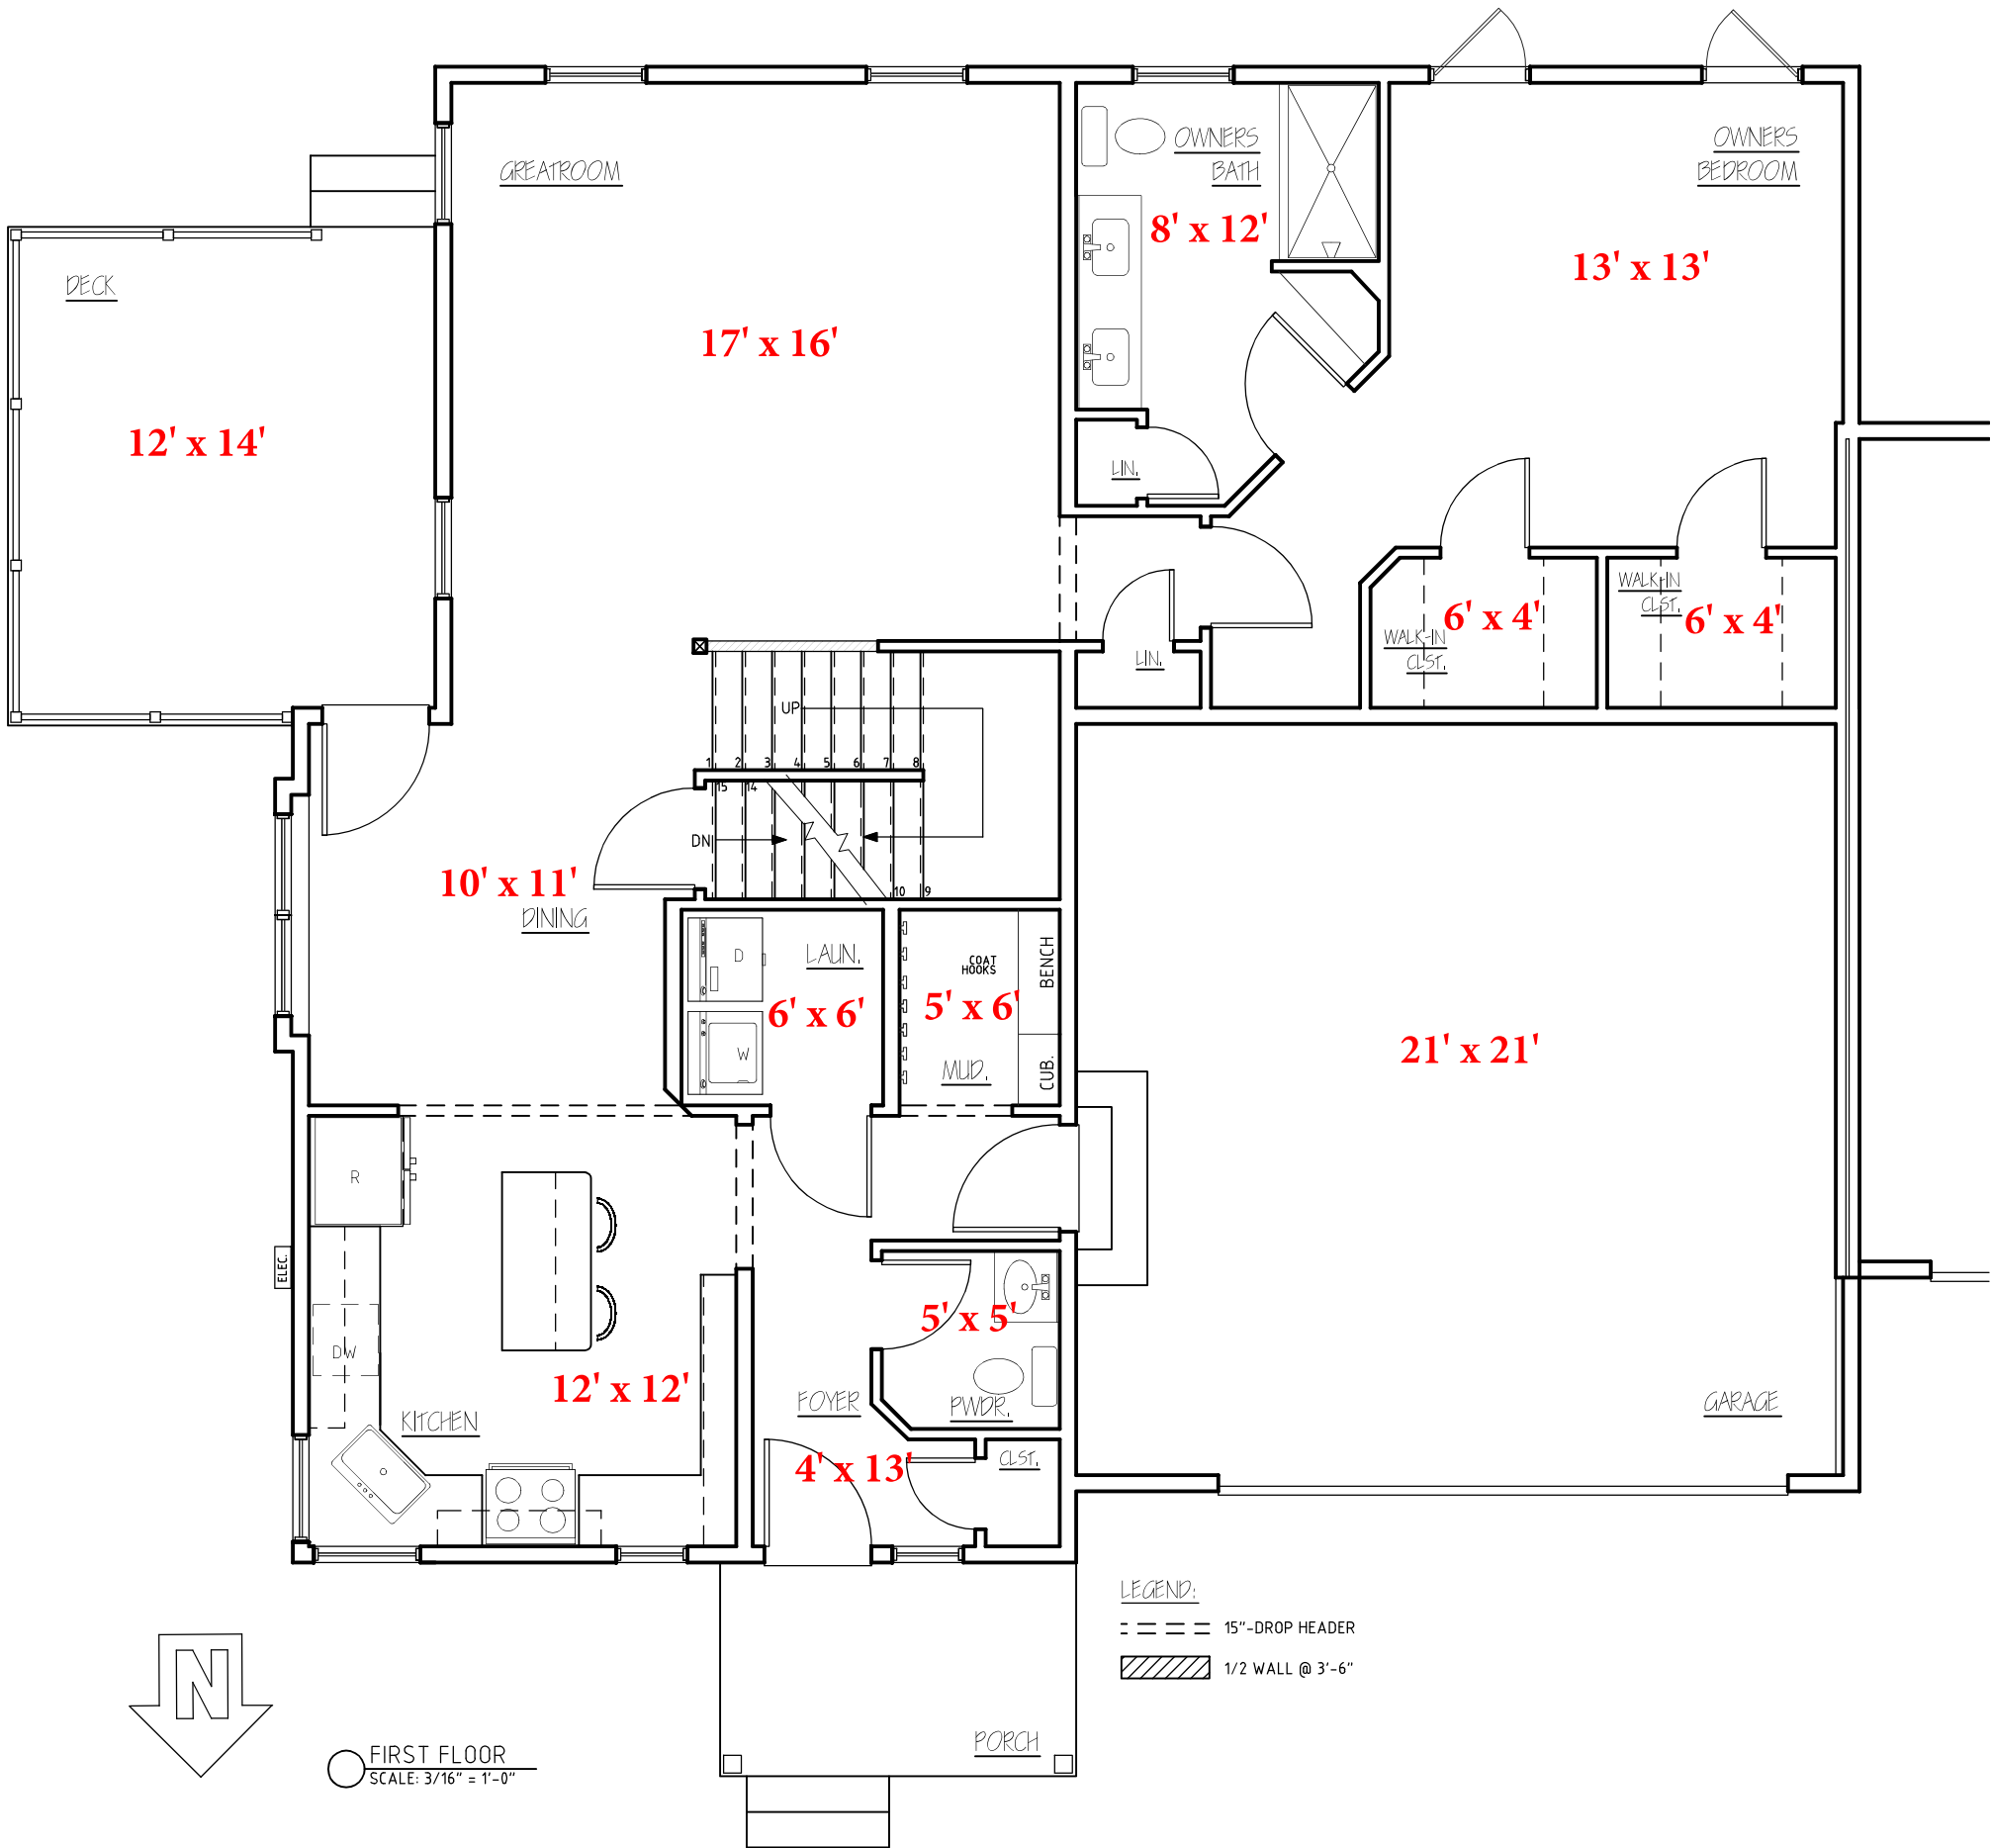


FIRST FLOOR
SCALE: 3/16" = 1'-0"


LEGEND:
 - - - - - 15"-DROP HEADER
 ▨ 1/2 WALL @ 3'-6"


GARDENSIDE-FERNDAL	
GS #13	
REV.	 STERLING HOMES
01/06/23	1037 HINESBURG ROAD / SUITE A / S. BURLINGTON, VT 05403
01/08/23	SCALE: PER DRAWING
01/09/23	DATE: 01/05/23
01/10/23	2/8

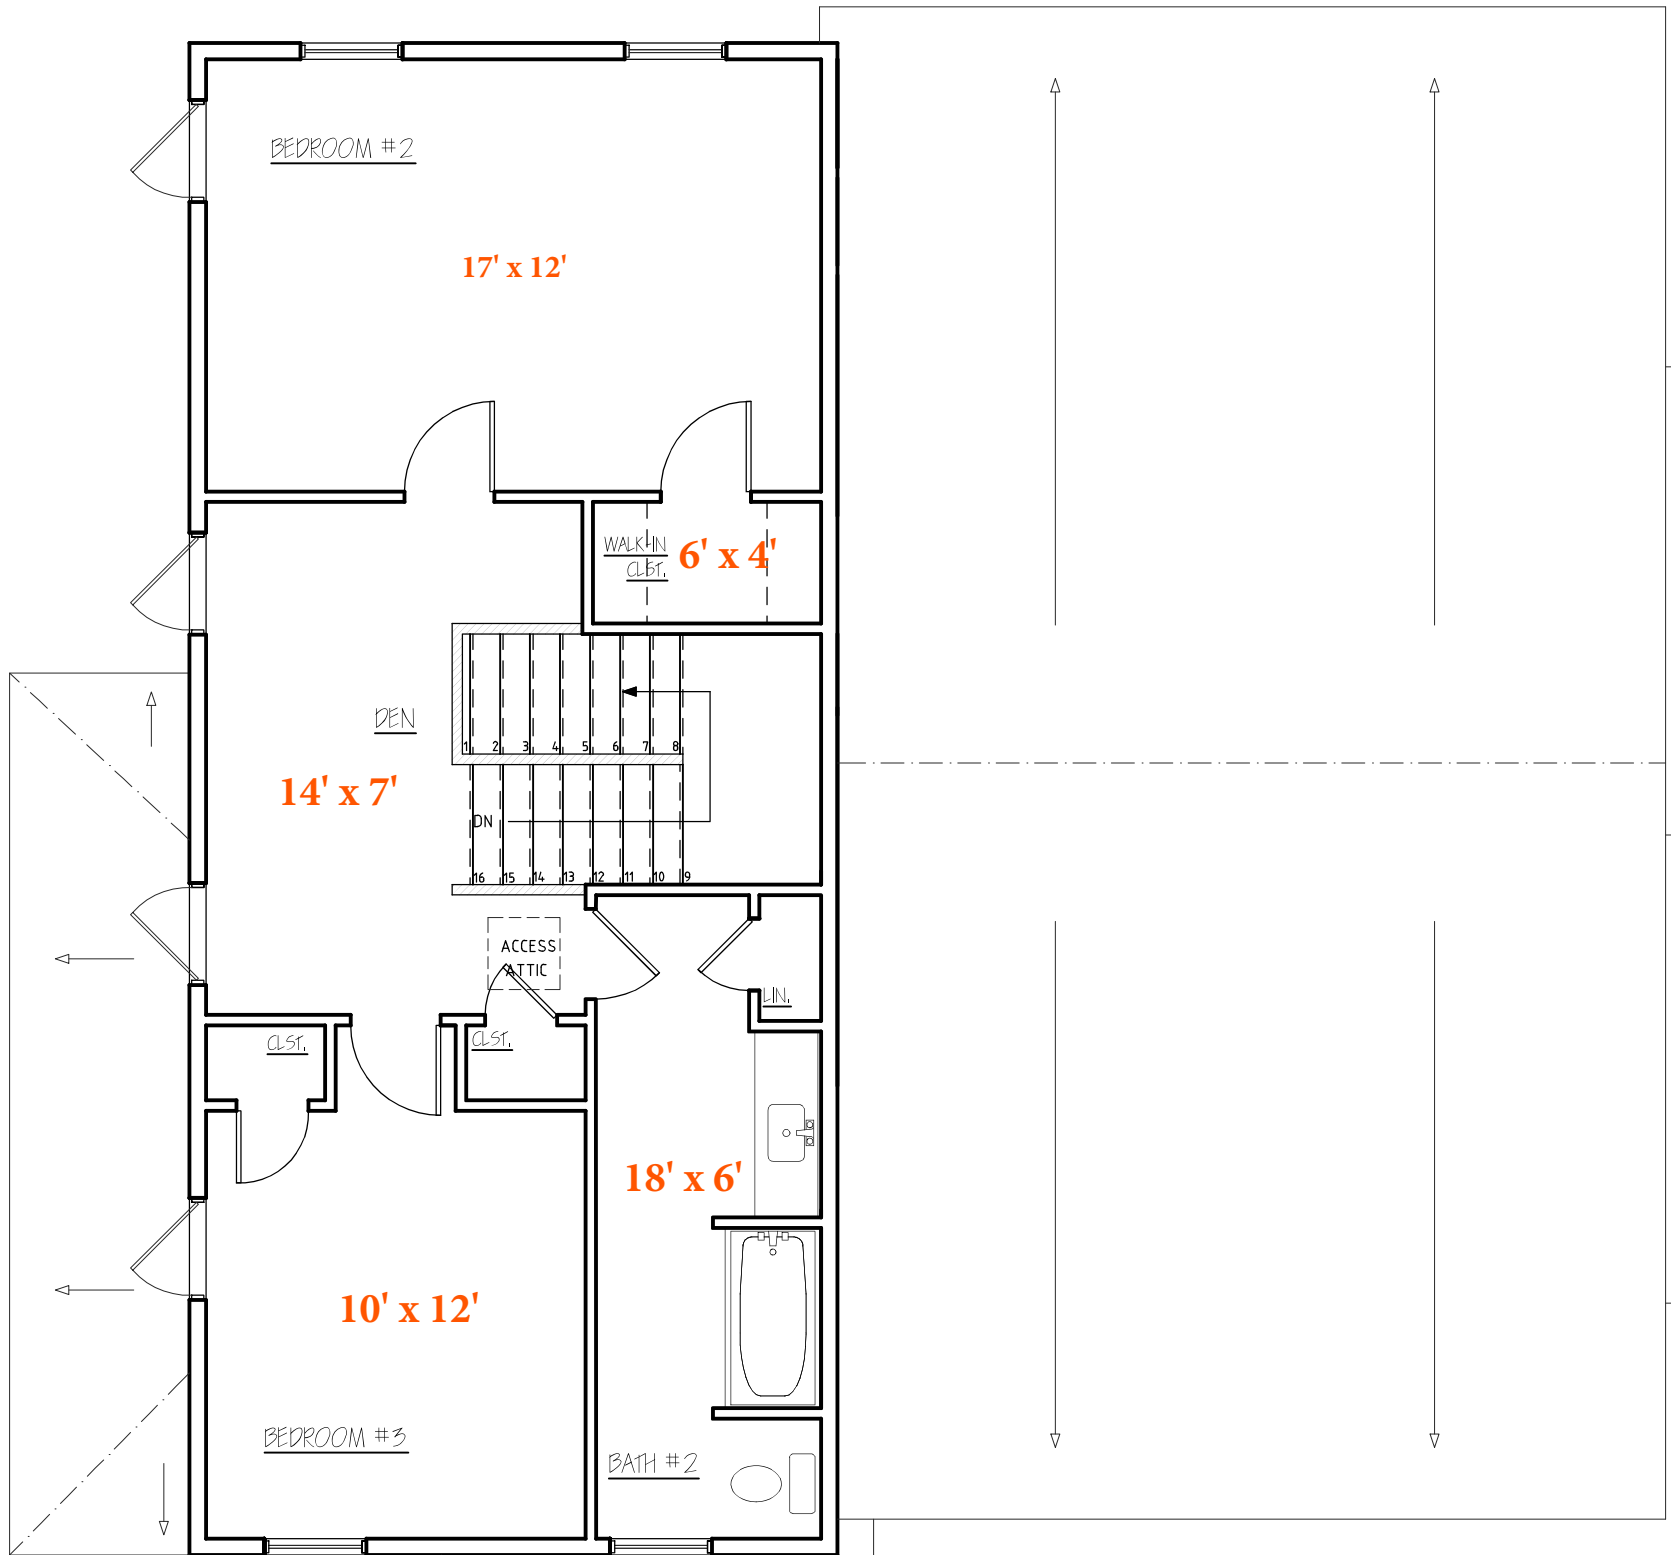


LEGEND:

 1/2 WALL @ 3'-6"

 SECOND FLOOR
SCALE: 3/16" = 1'-0"

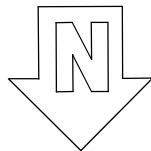

GARDENSIDE-FERNDALE	
GS #13	
REV.	
12/14/22	STERLING HOMES
12/16/22	
12/19/22	
01/06/23	
01/08/23	
1037 HINESBURG ROAD / SUITE A / S. BURLINGTON, VT 05403	
SCALE: PER DRAWING DATE: 12/09/22	
3/8	

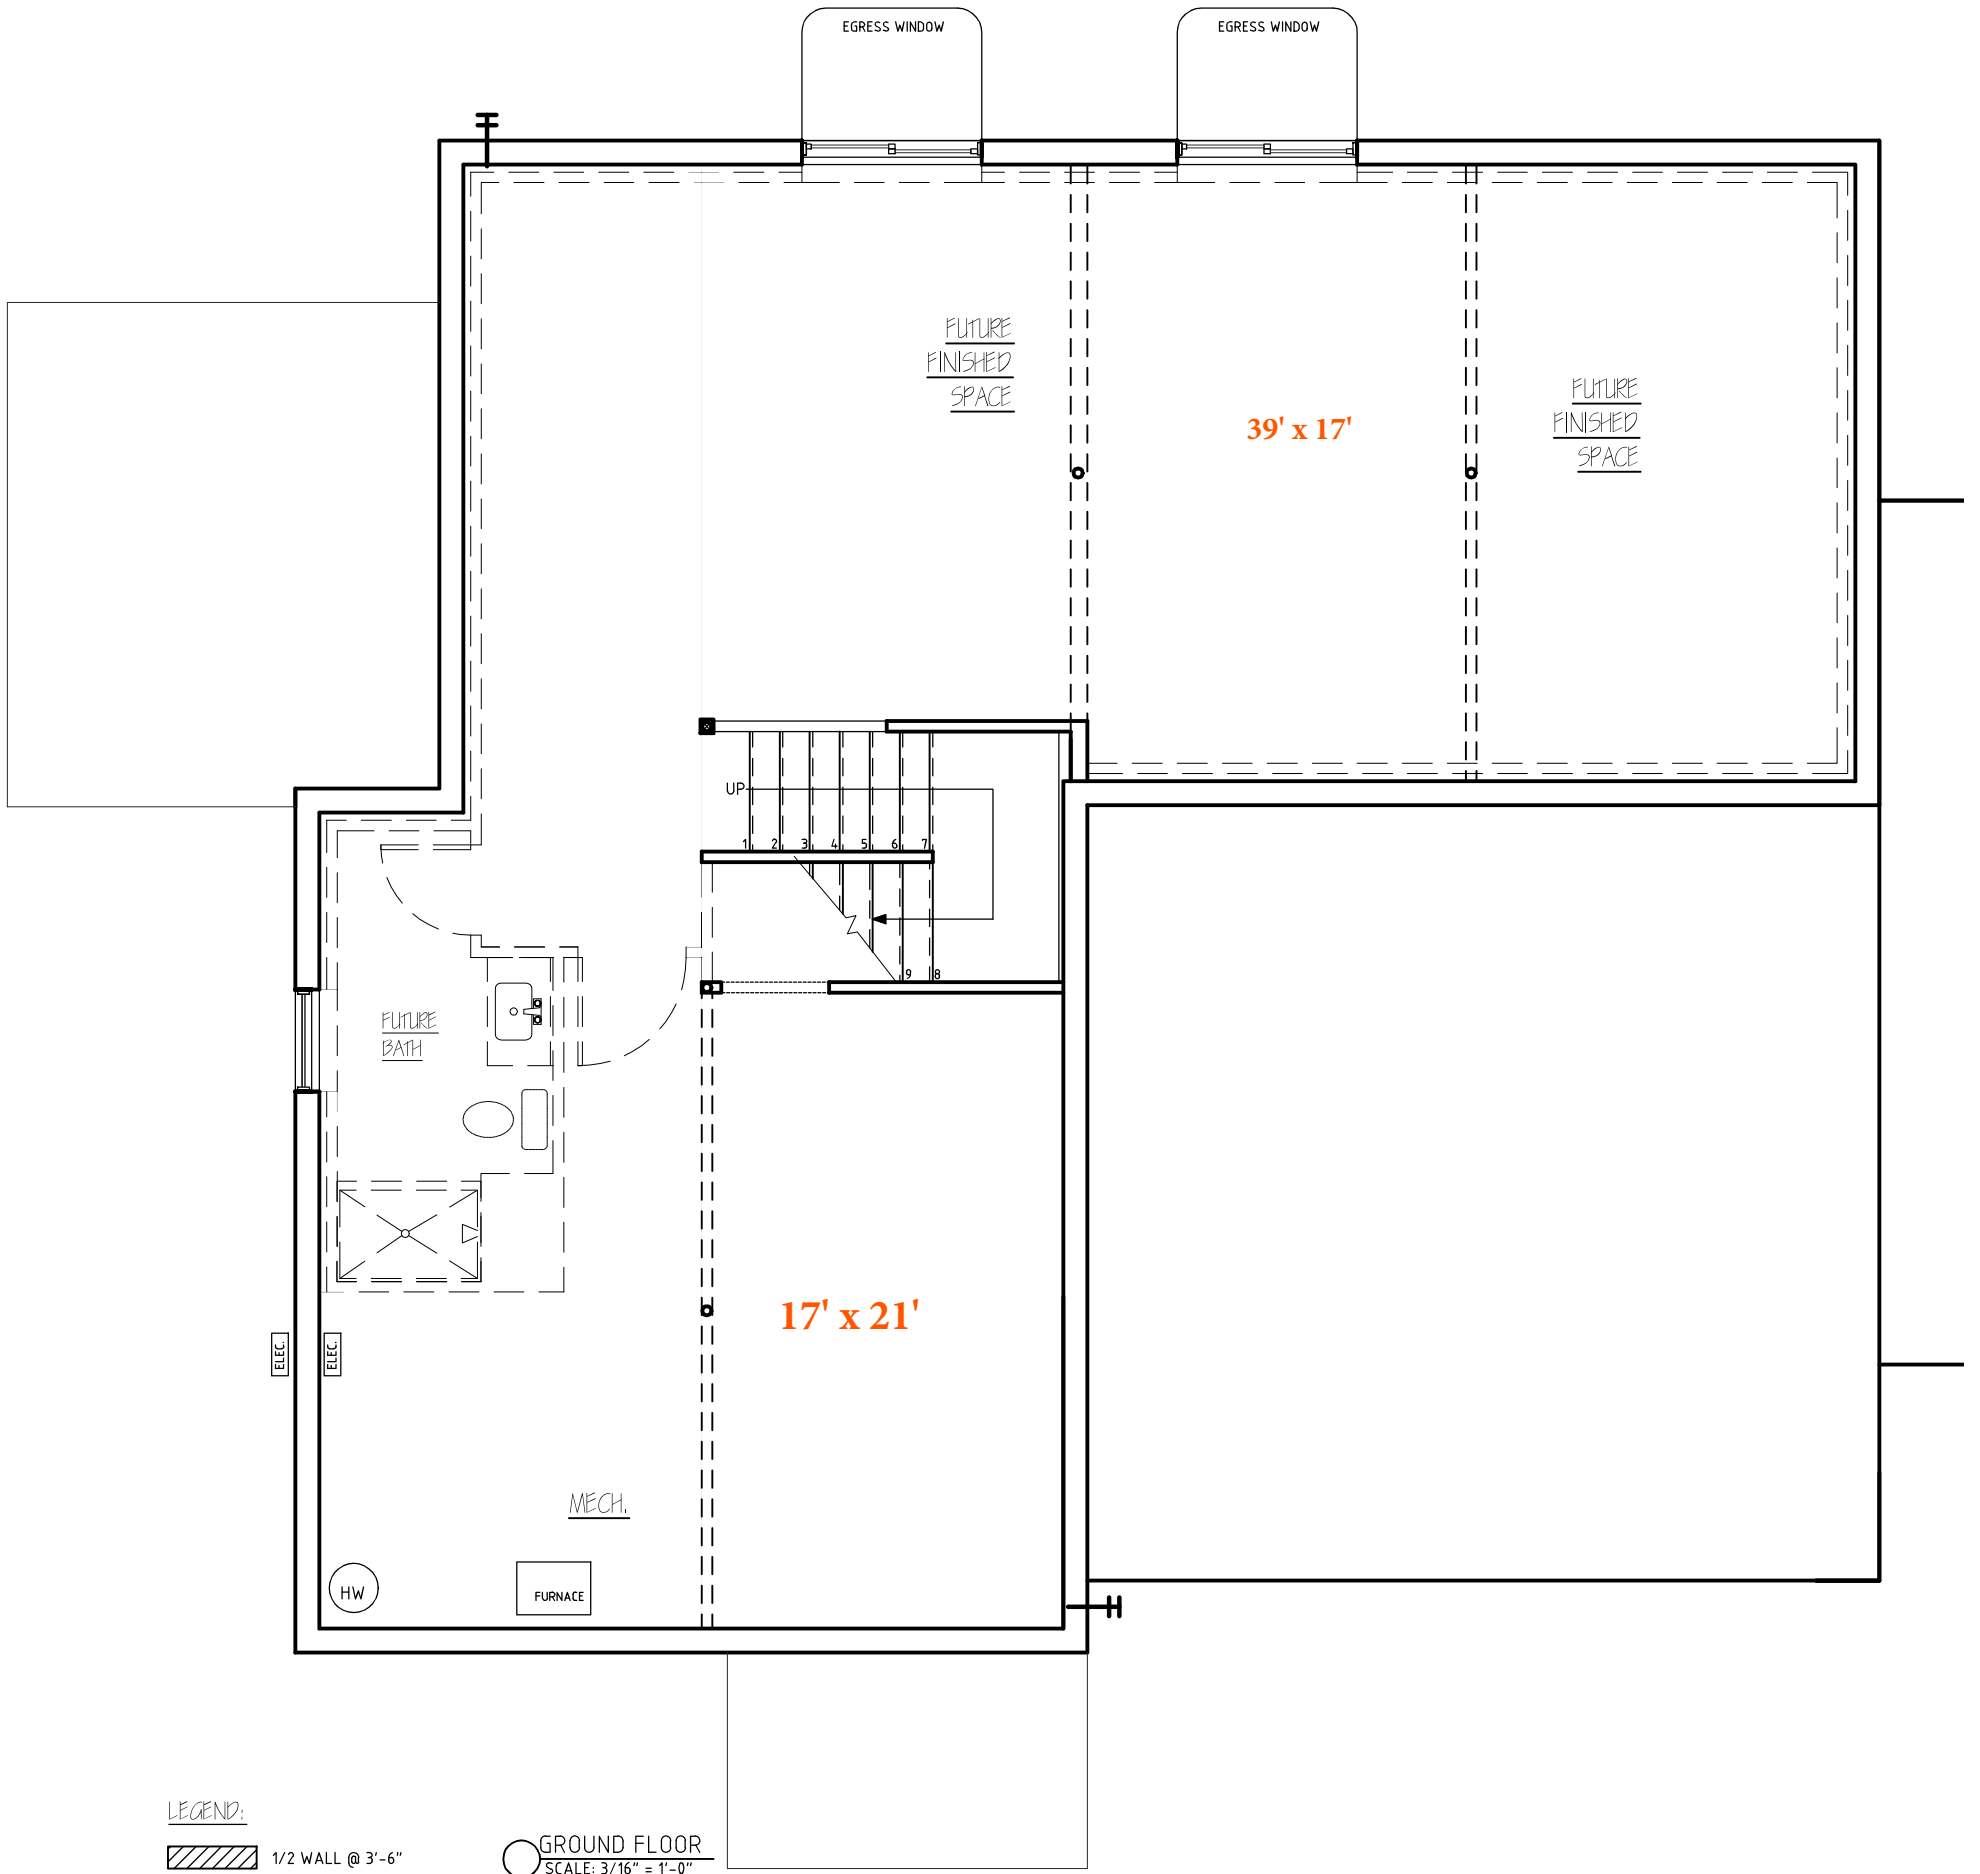

GARDENSIDE-FERNDAL

GS #13

REV	
12/16/22	
12/19/22	
01/06/23	
01/08/23	


STERLING HOMES


1037 HINESBURG ROAD / SUITE A / S. BURLINGTON, VT 05403
 SCALE: PER DRAWING DATE: 12/09/22

4/8




LEFT ELEVATION
SCALE: 3/16" = 1'-0"

GARDENSIDE-FERNDALE	
GS#13	
REV	
12/19/22	
 STERLING HOMES	
1037 HINESBURG ROAD / SUITE A / S. BURLINGTON, VT 05403	
SCALE: 3/16" = 1'-0"	DATE: 12/19/22

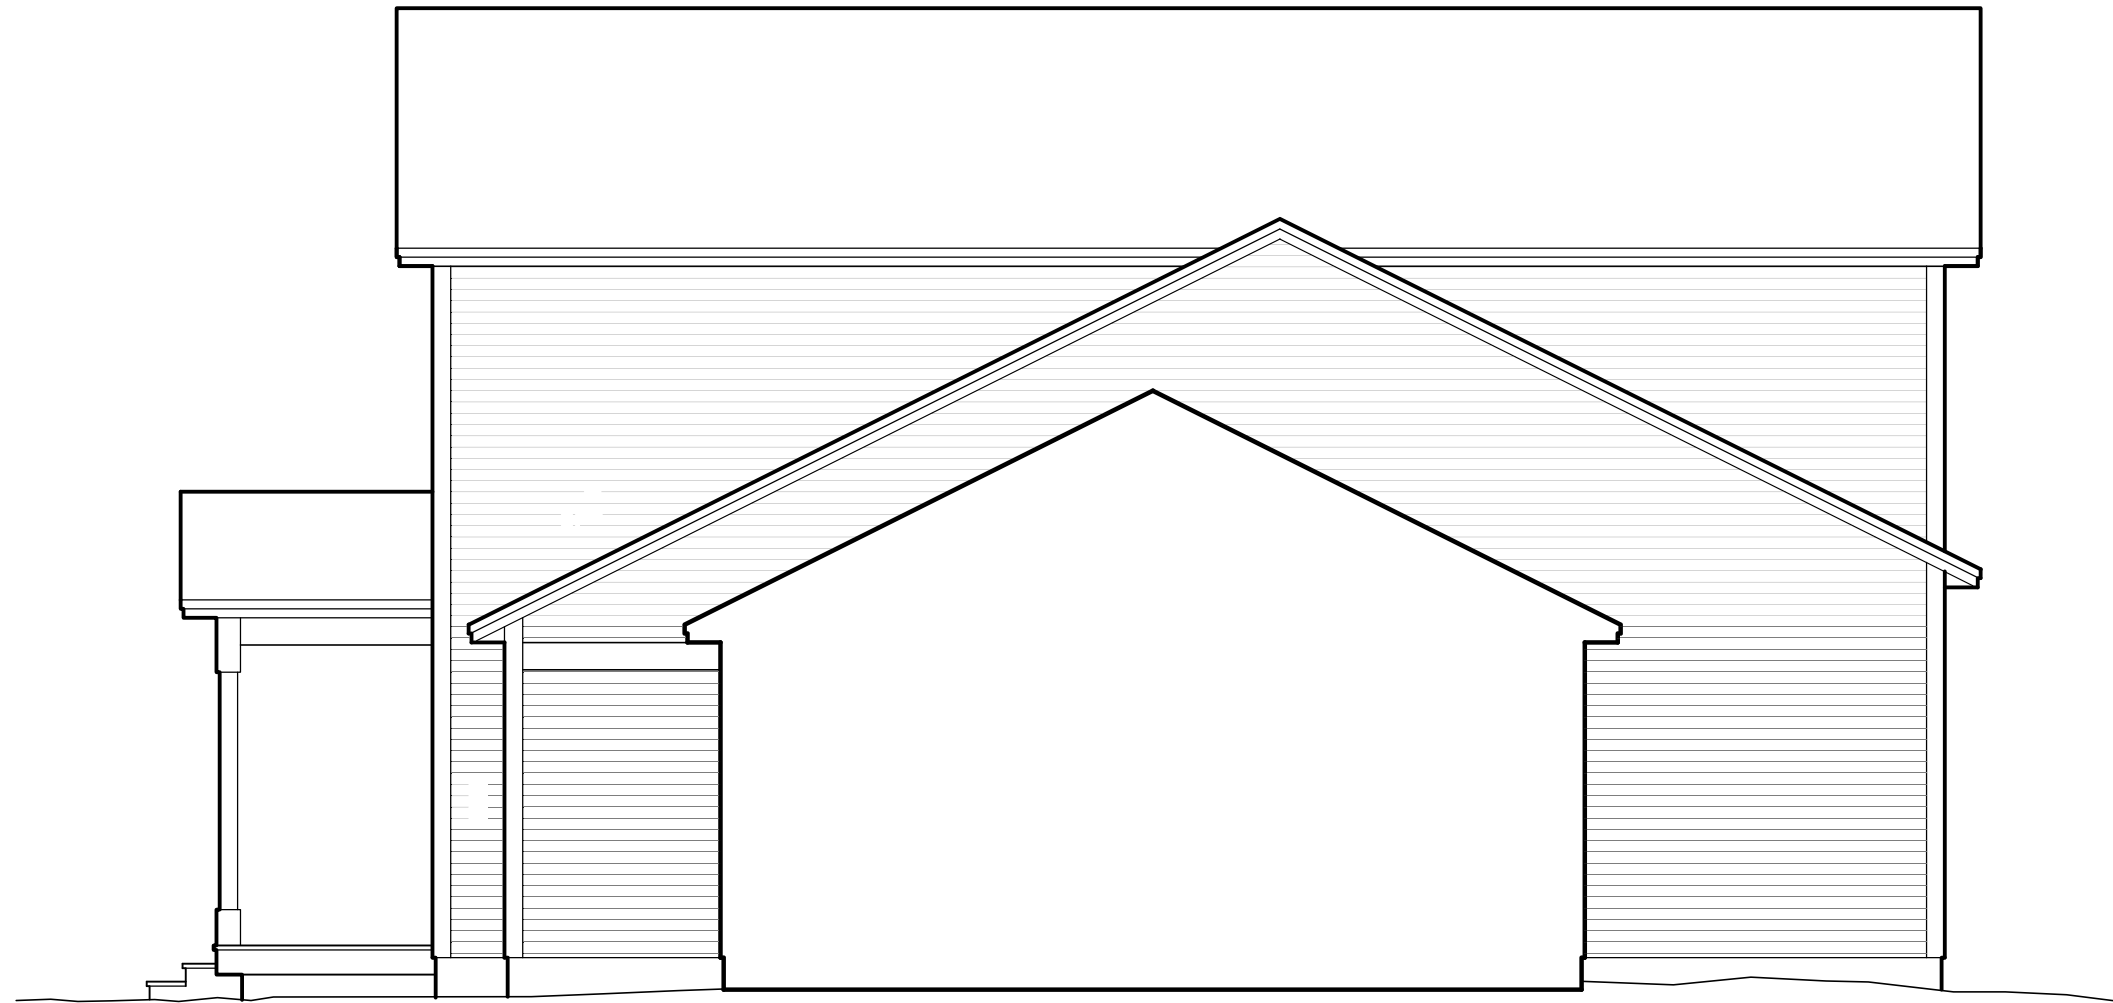

RIGHT ELEVATION
SCALE: 3/16" = 1'-0"

GARDENSIDE-FERNDALE	
GS#13	
REV.	 STERLING HOMES 1037 HINESBURG ROAD / SUITE A / S. BURLINGTON, VT 05403 SCALE: 3/16" = 1'-0" DATE: 12/19/22
12/19/22	
	7/8



REAR ELEVATION
SCALE: 3/16" = 1'-0"

REAR ELEVATION
SCALE: 3/16" = 1'-0"

GARDENSIDE-FERNDALE	
GS#13	
REV 12/19/22	 STERLING HOMES
	1037 HINESBURG ROAD / SUITE A / S. BURLINGTON, VT 05403
	SCALE: 3/16" = 1'-0" DATE: 12/19/22