



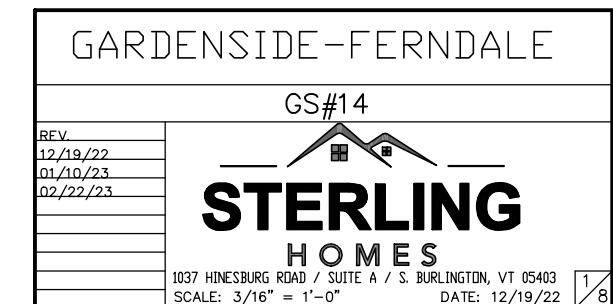


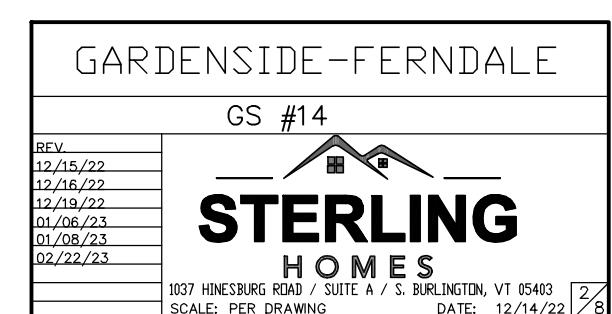


FRONT ELEVATION
SCALE: 3/16" = 1'-0"

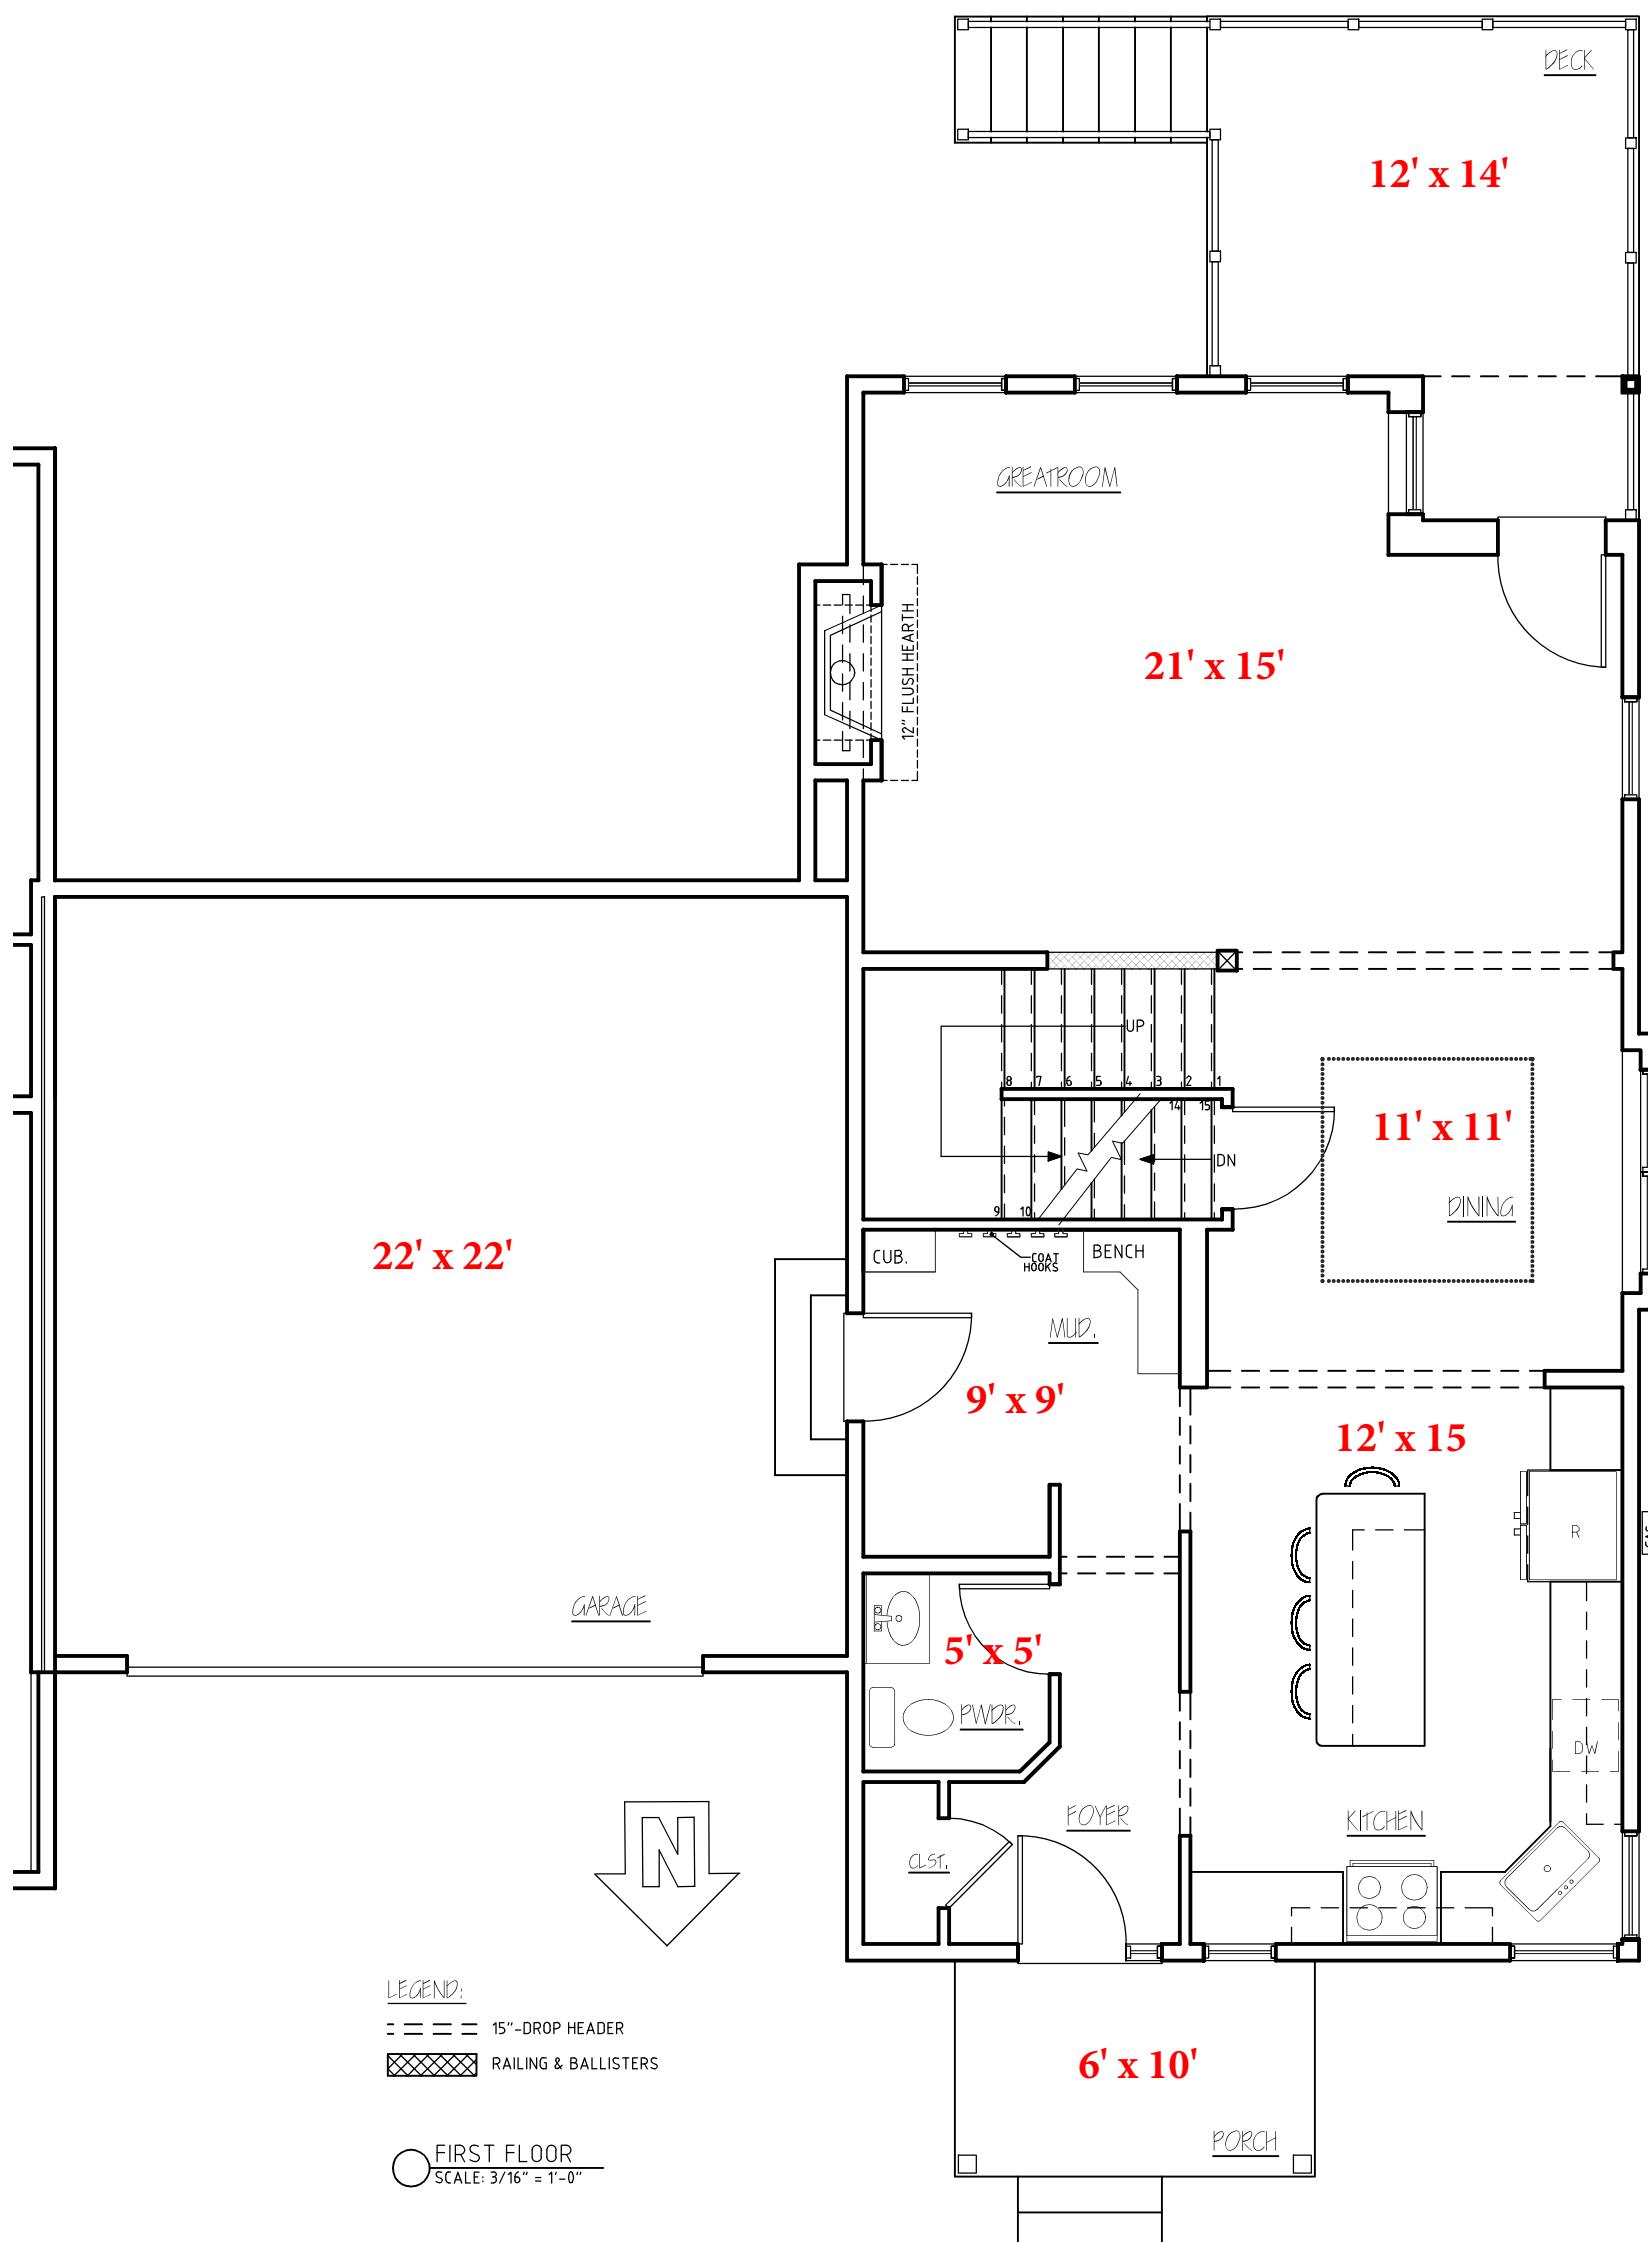

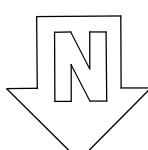

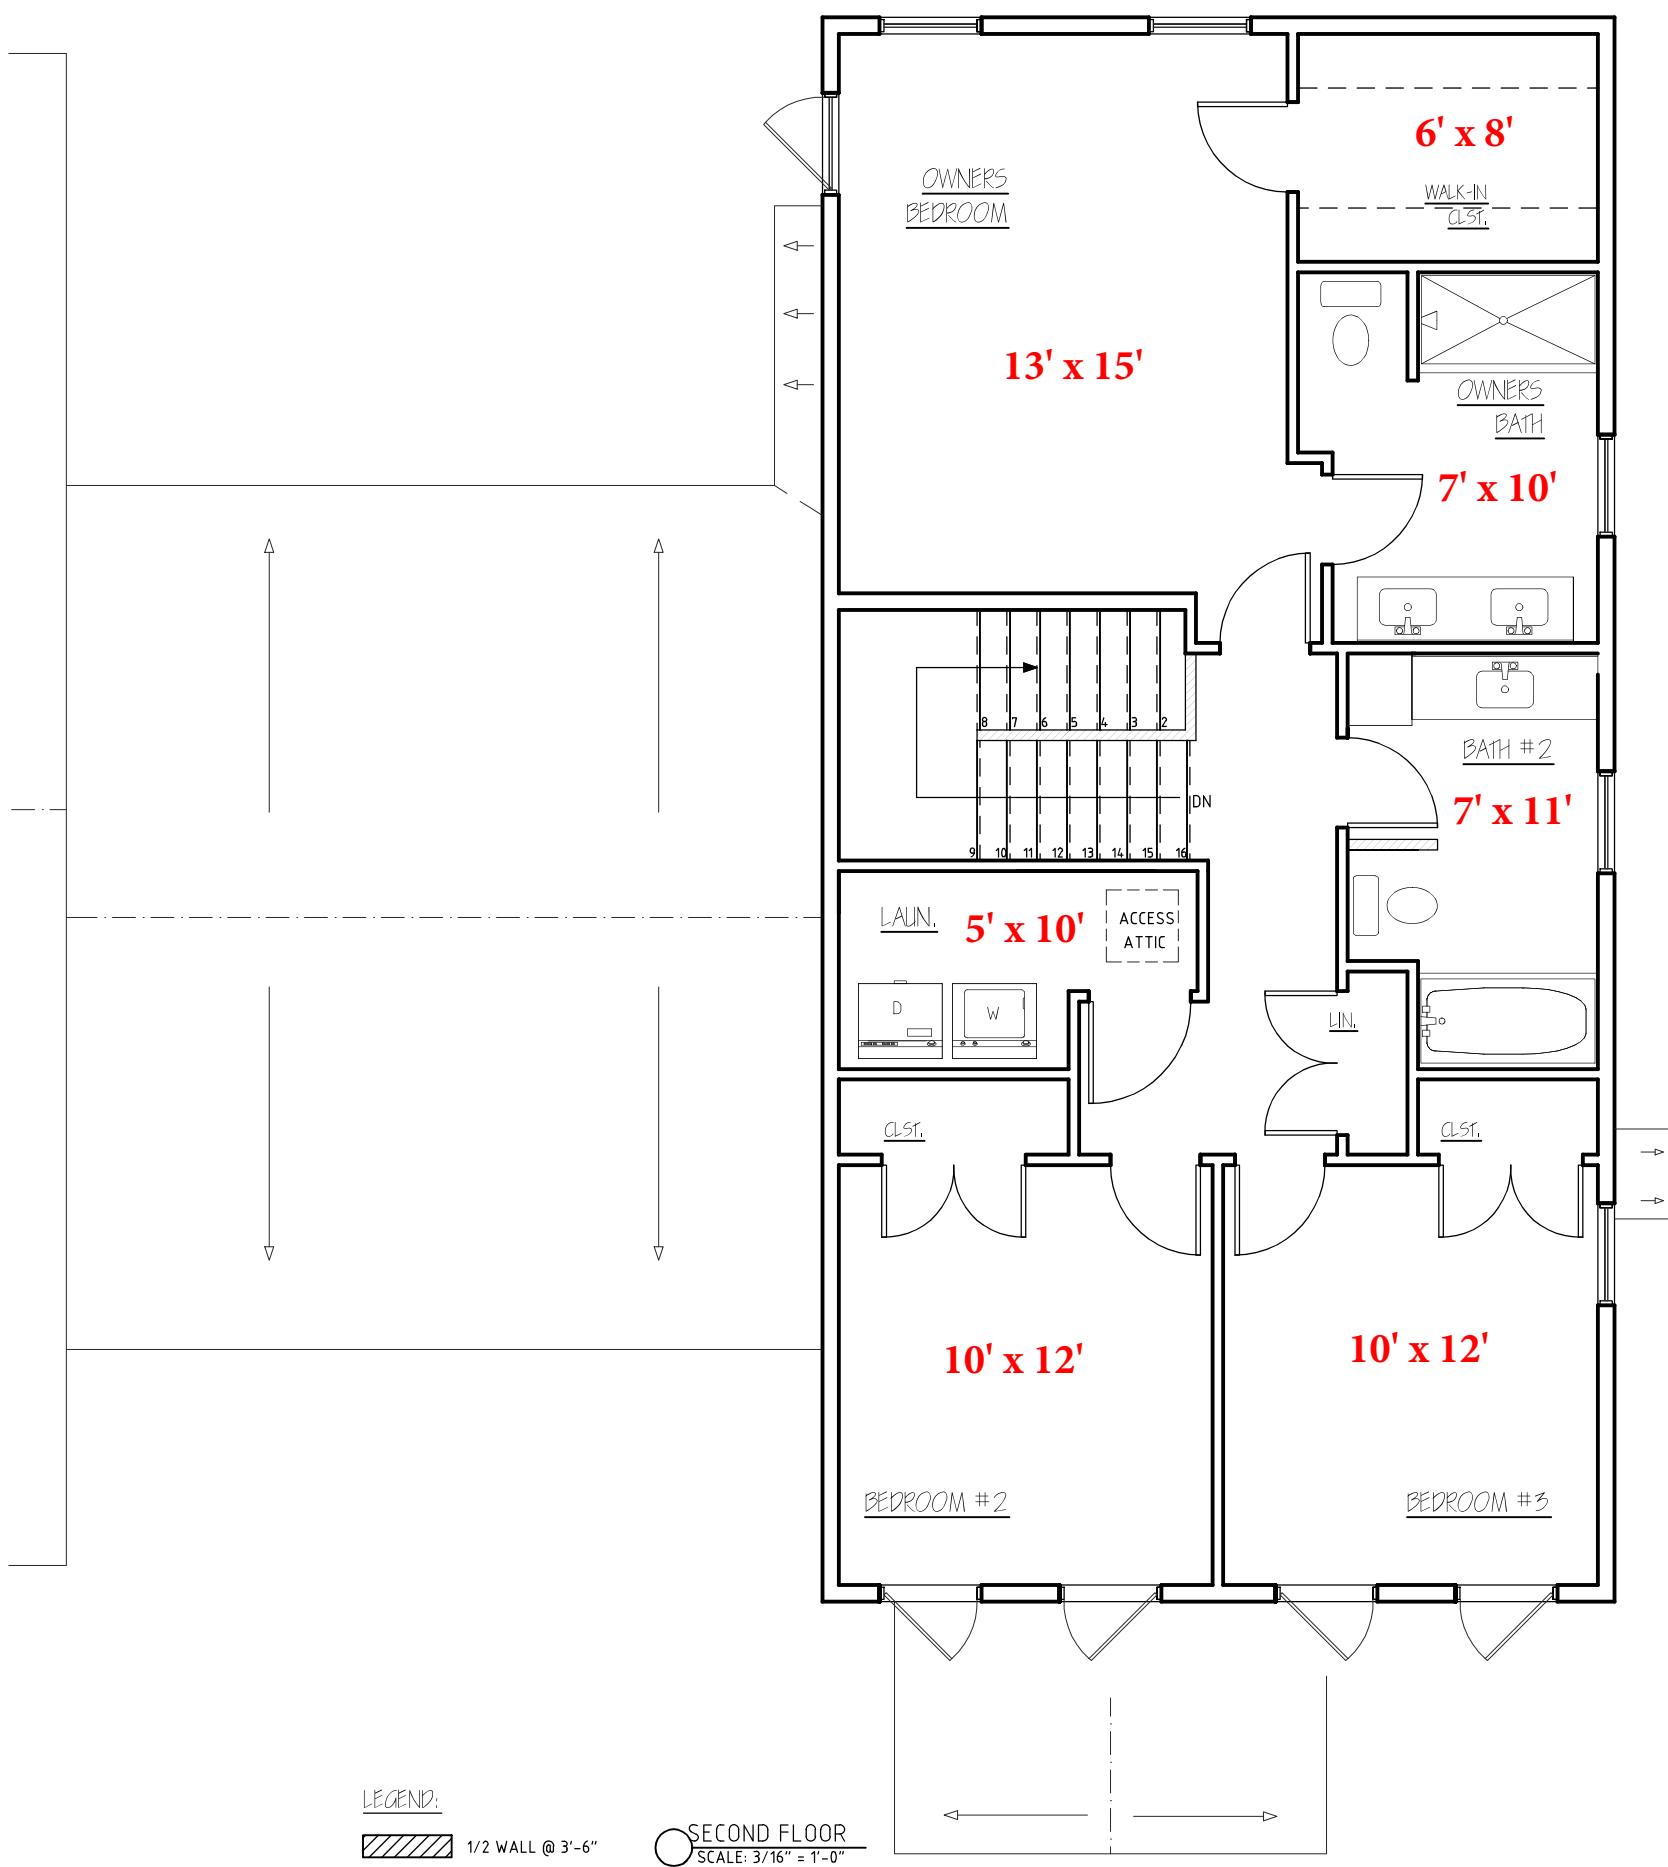


GARDEN SIDE - FERNDALE	
GS #14	
REV.	
12/16/22	
12/19/22	
01/06/23	
01/08/23	
02/22/23	
STERLING	
HOMES	
1037 HINESBURG ROAD / SUITE A / S. BURLINGTON, VT 05403	
SCALE: PER DRAWING	
DATE: 12/14/22	

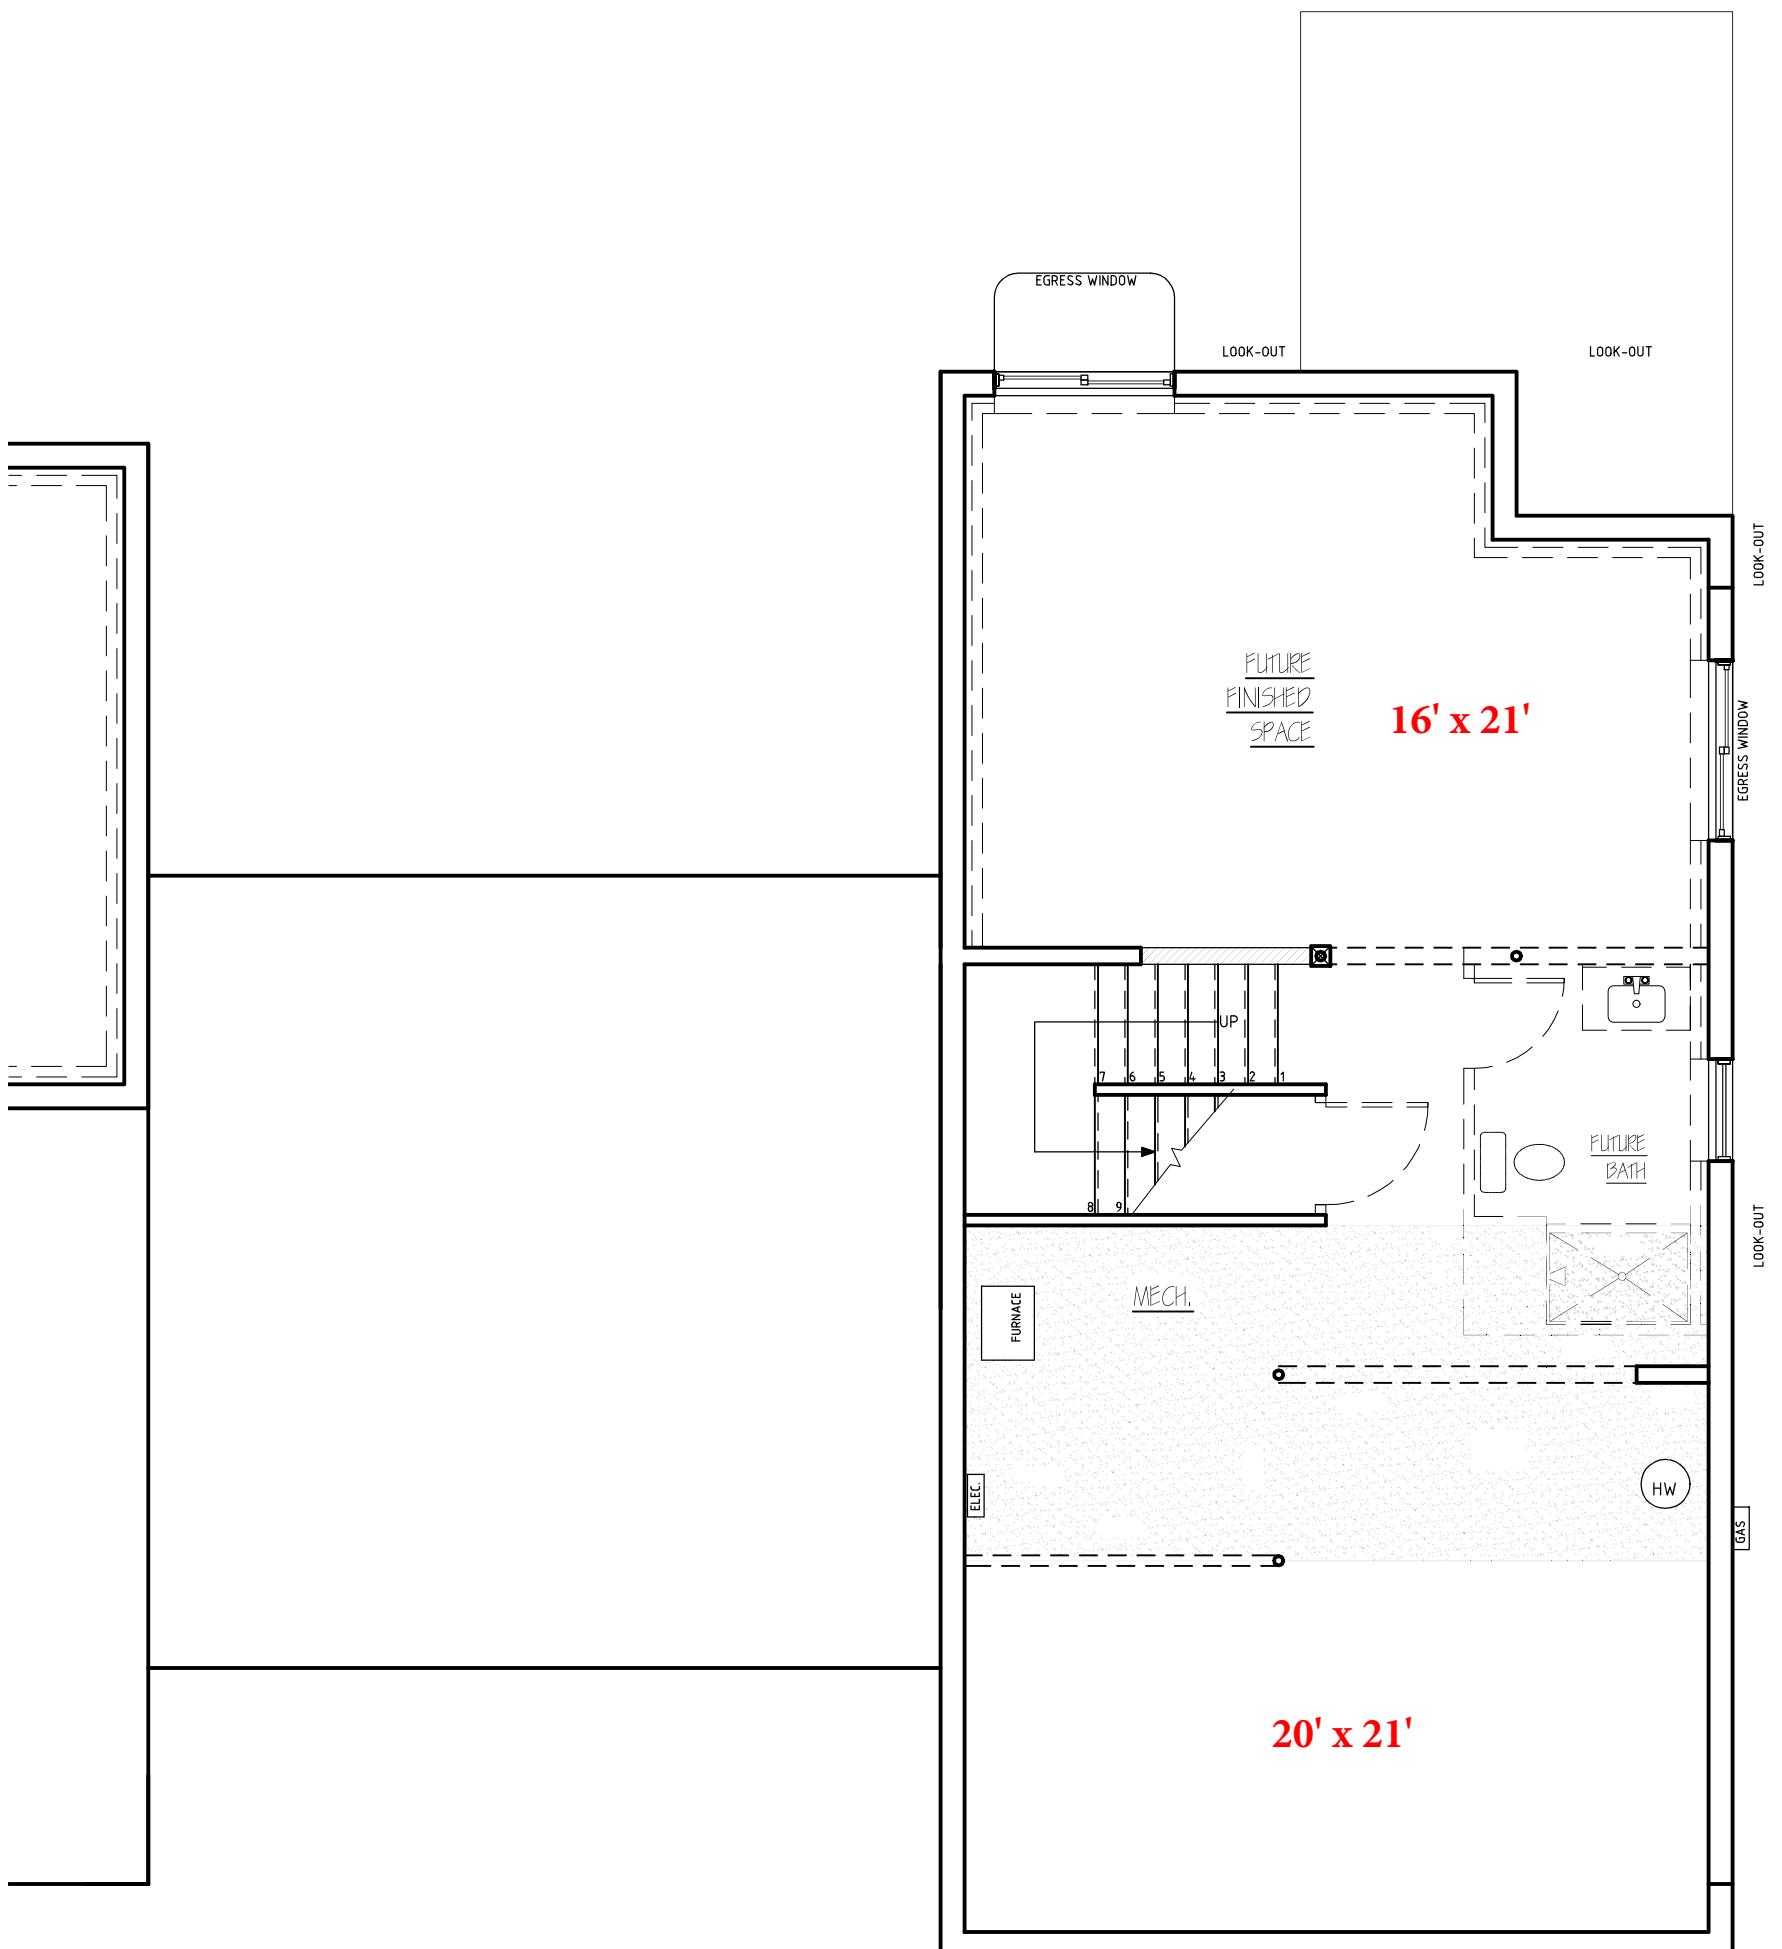

LEGEND:

1/2 WALL @ 3'-6"

GROUND FLOOR
SCALE: 3/16" = 1'-0"

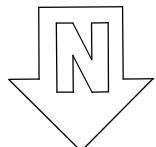

GARDEN SIDE - FERNDALE

GS #14

REV.
12/16/22
12/19/22
01/06/23
02/22/23


STERLING HOMES

1037 HINESBURG ROAD / SUITE A / S. BURLINGTON, VT 05403


SCALE: PER DRAWING

DATE: 12/14/22

4/8

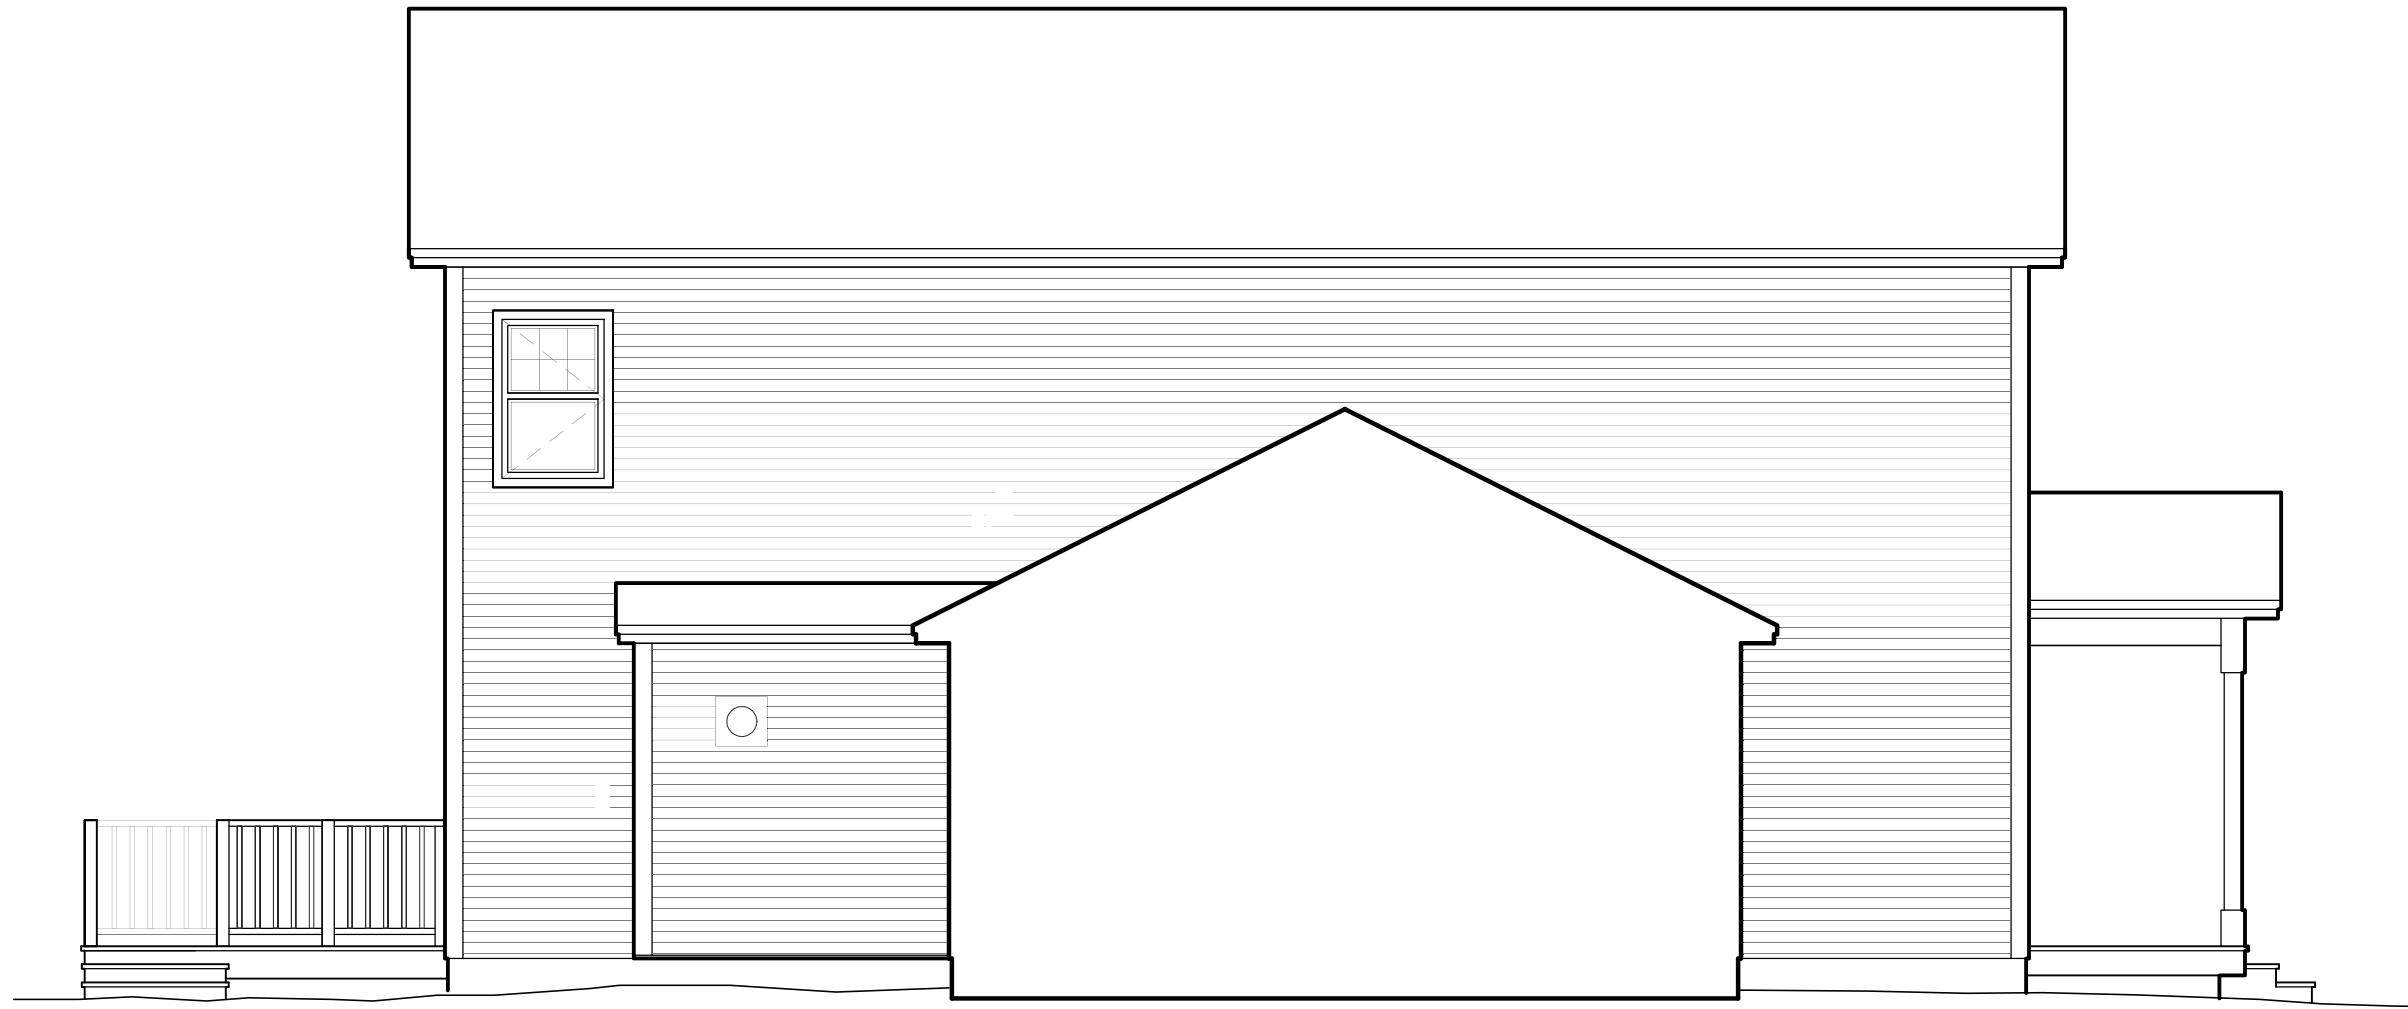


LEFT ELEVATION
SCALE: 3/16" = 1'-0"

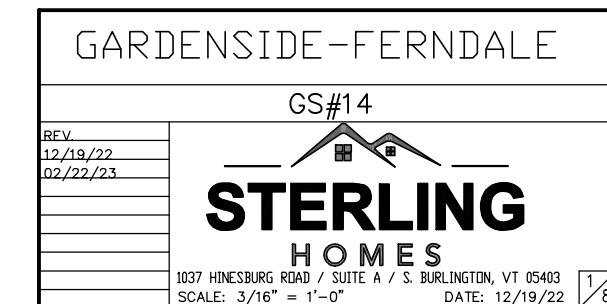



REAR ELEVATION
SCALE: 3/16" = 1'-0"

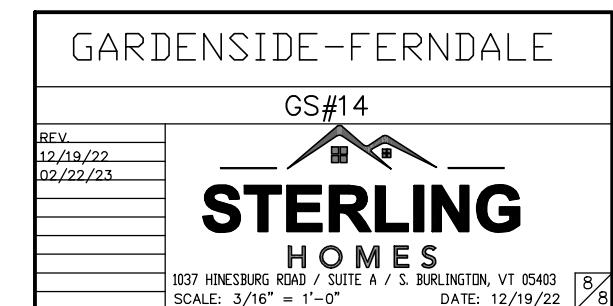



 RIGHT ELEVATION

GARDEN-SIDE-FERNDALE

GS#14

RFV.
12/19/22
02/22/23



1037 HINESBURG ROAD / SUITE A / S. BURLINGTON, VT 05403
SCALE: 3/16" = 1'-0" DATE: 12/19/22

DATE: 12/19/22