




44RIGHT UNIT
 FRONT ELEVATION
 SCALE: 3/16" = 1'-0"

CLEARVIEW	
CV#44	
REV.	
03/25/23	STERLING HOMES <small>1037 HINESBURG ROAD / SUITE A / S. BURLINGTON, VT 05403</small> <small>SCALE: 3/16" = 1'-0" DATE: 01/25/23</small>
03/30/23	
09/27/23	
09/28/23	
	1/7

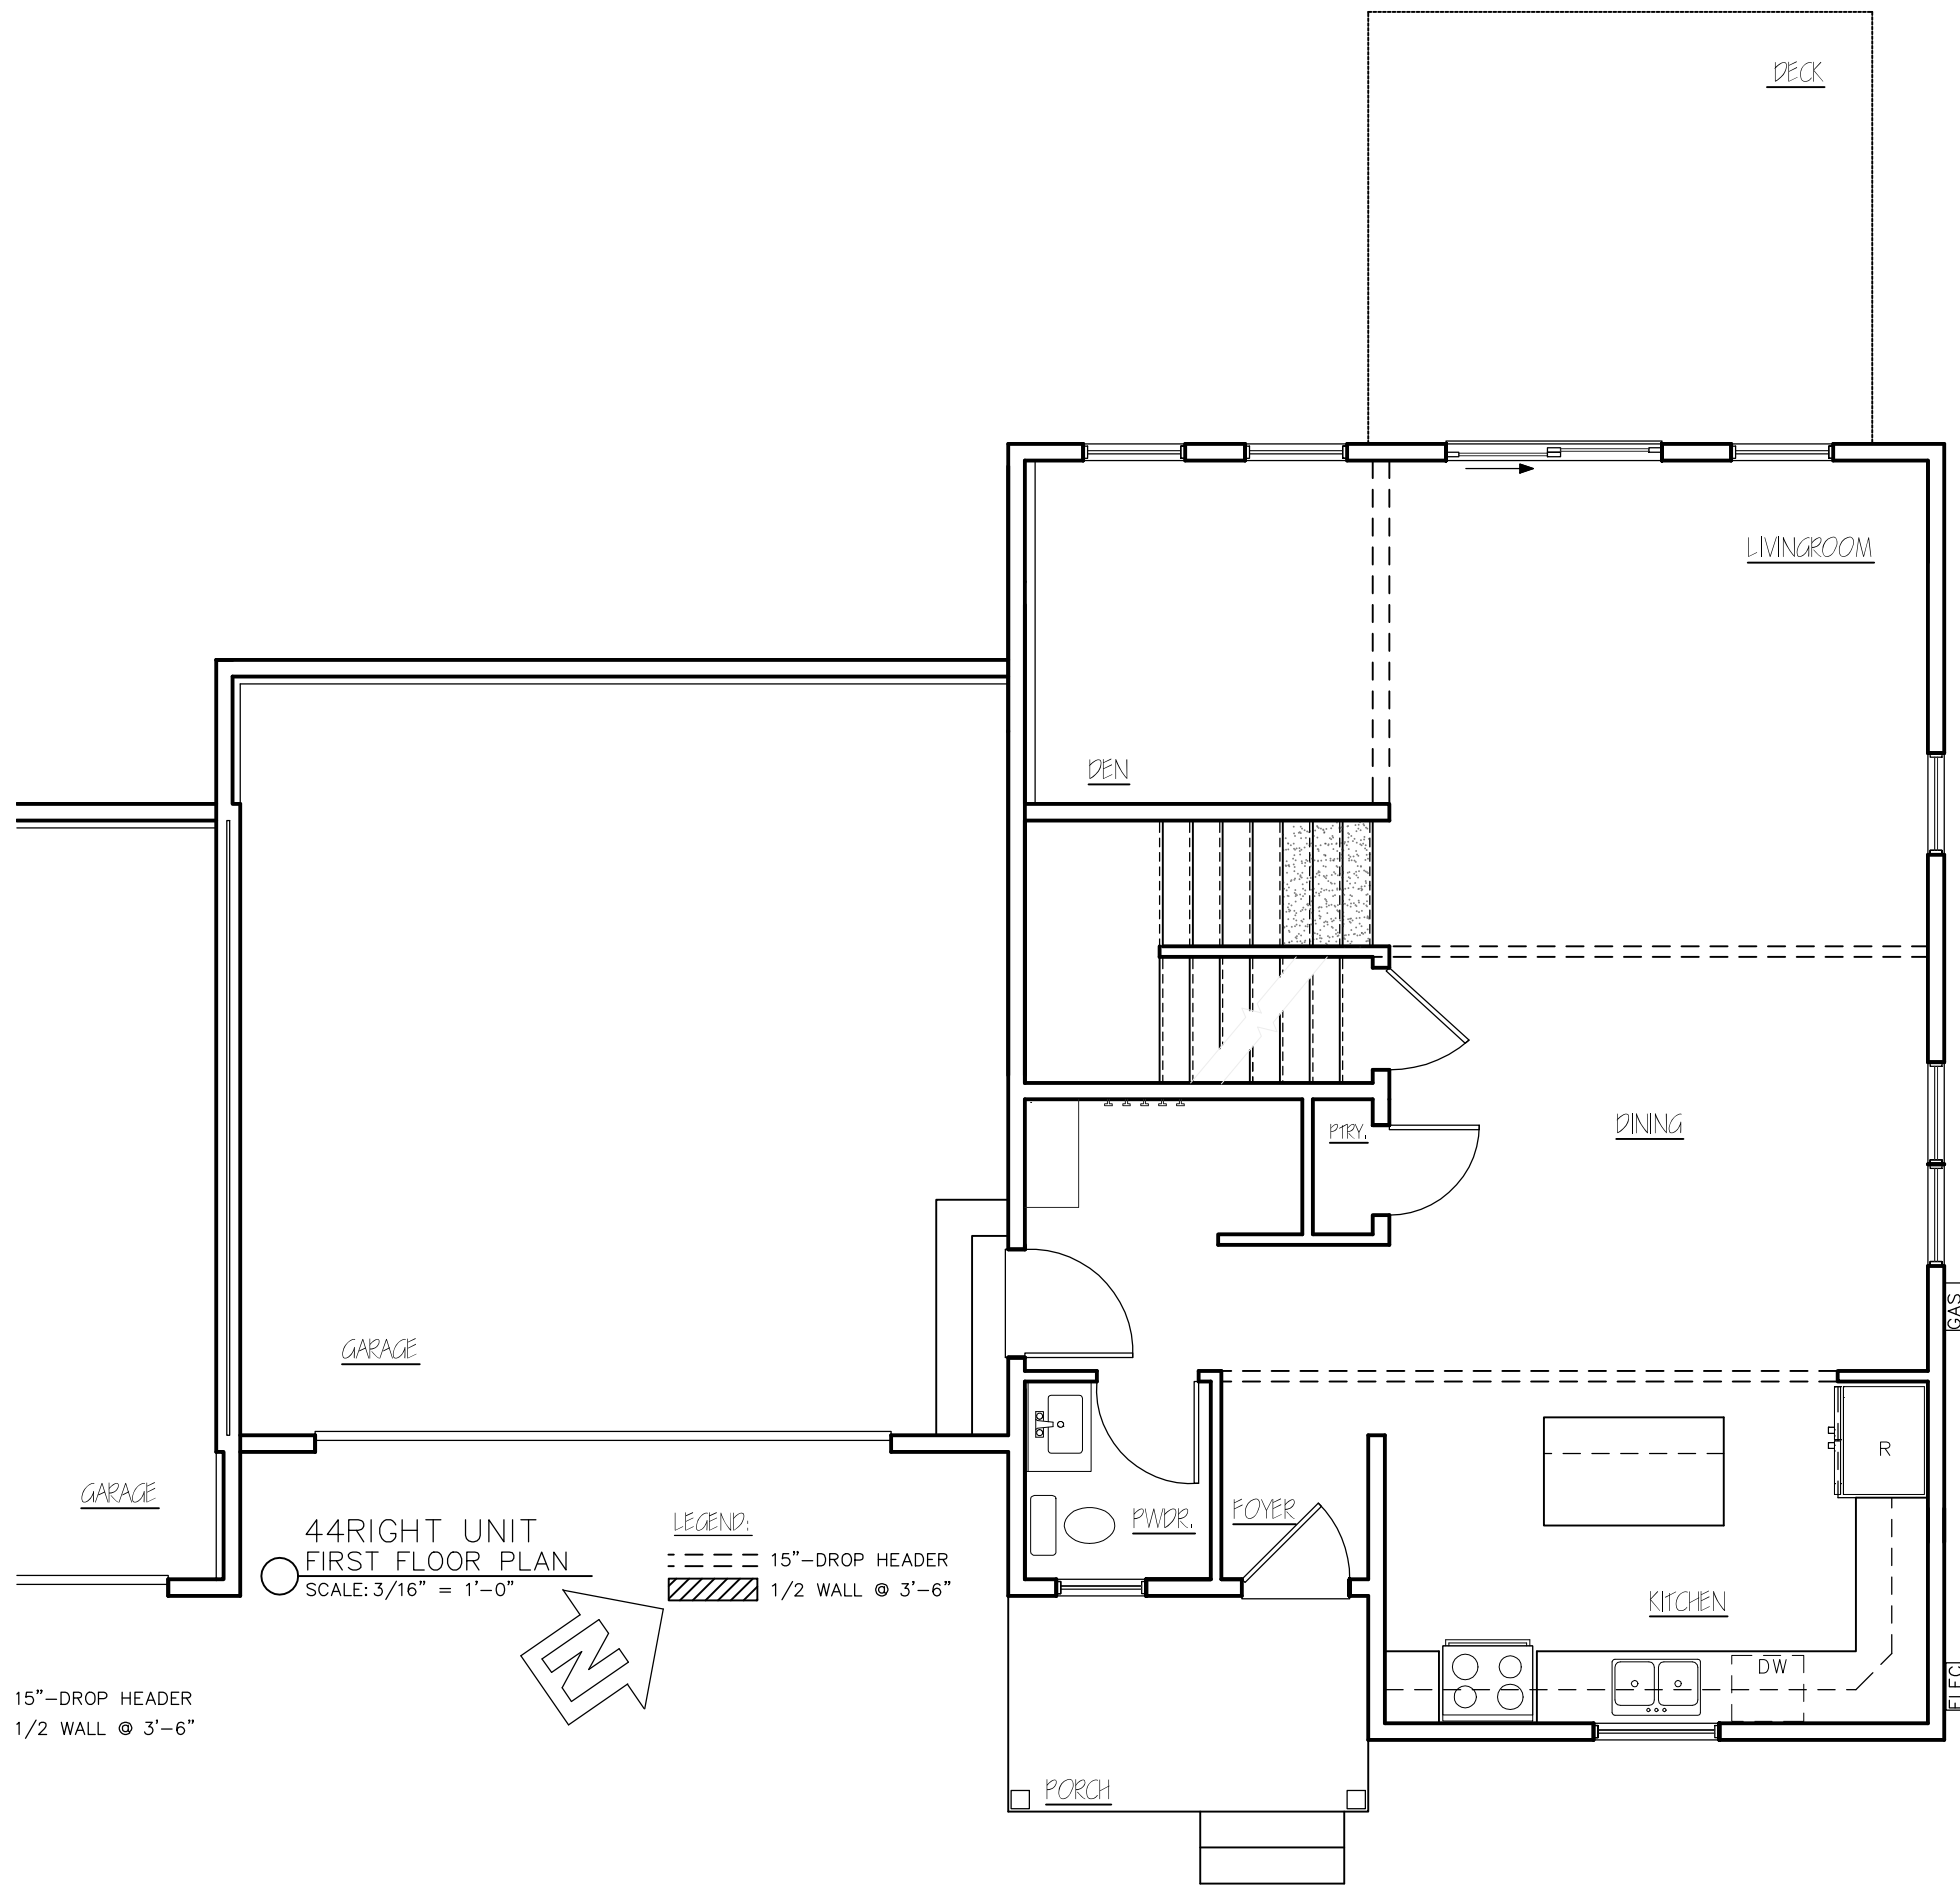


44RIGHT UNIT
FIRST FLOOR PLAN
SCALE: 3/16" = 1'-0"

LEGEND:
 --- 15"-DROP HEADER
 [Hatched Box] 1/2 WALL @ 3'-6"


15"-DROP HEADER
1/2 WALL @ 3'-6"

CLEARVIEW	
CV#44	
REV 03/27/23 03/30/23 09/26/23 09/27/23 09/28/23 09/30/23	 STERLING HOMES <small>1037 HINESBURG ROAD / SUITE A / S. BURLINGTON, VT 05403</small> <small>SCALE: 3/16" = 1'-0" DATE: 01/25/23</small>
	2/8

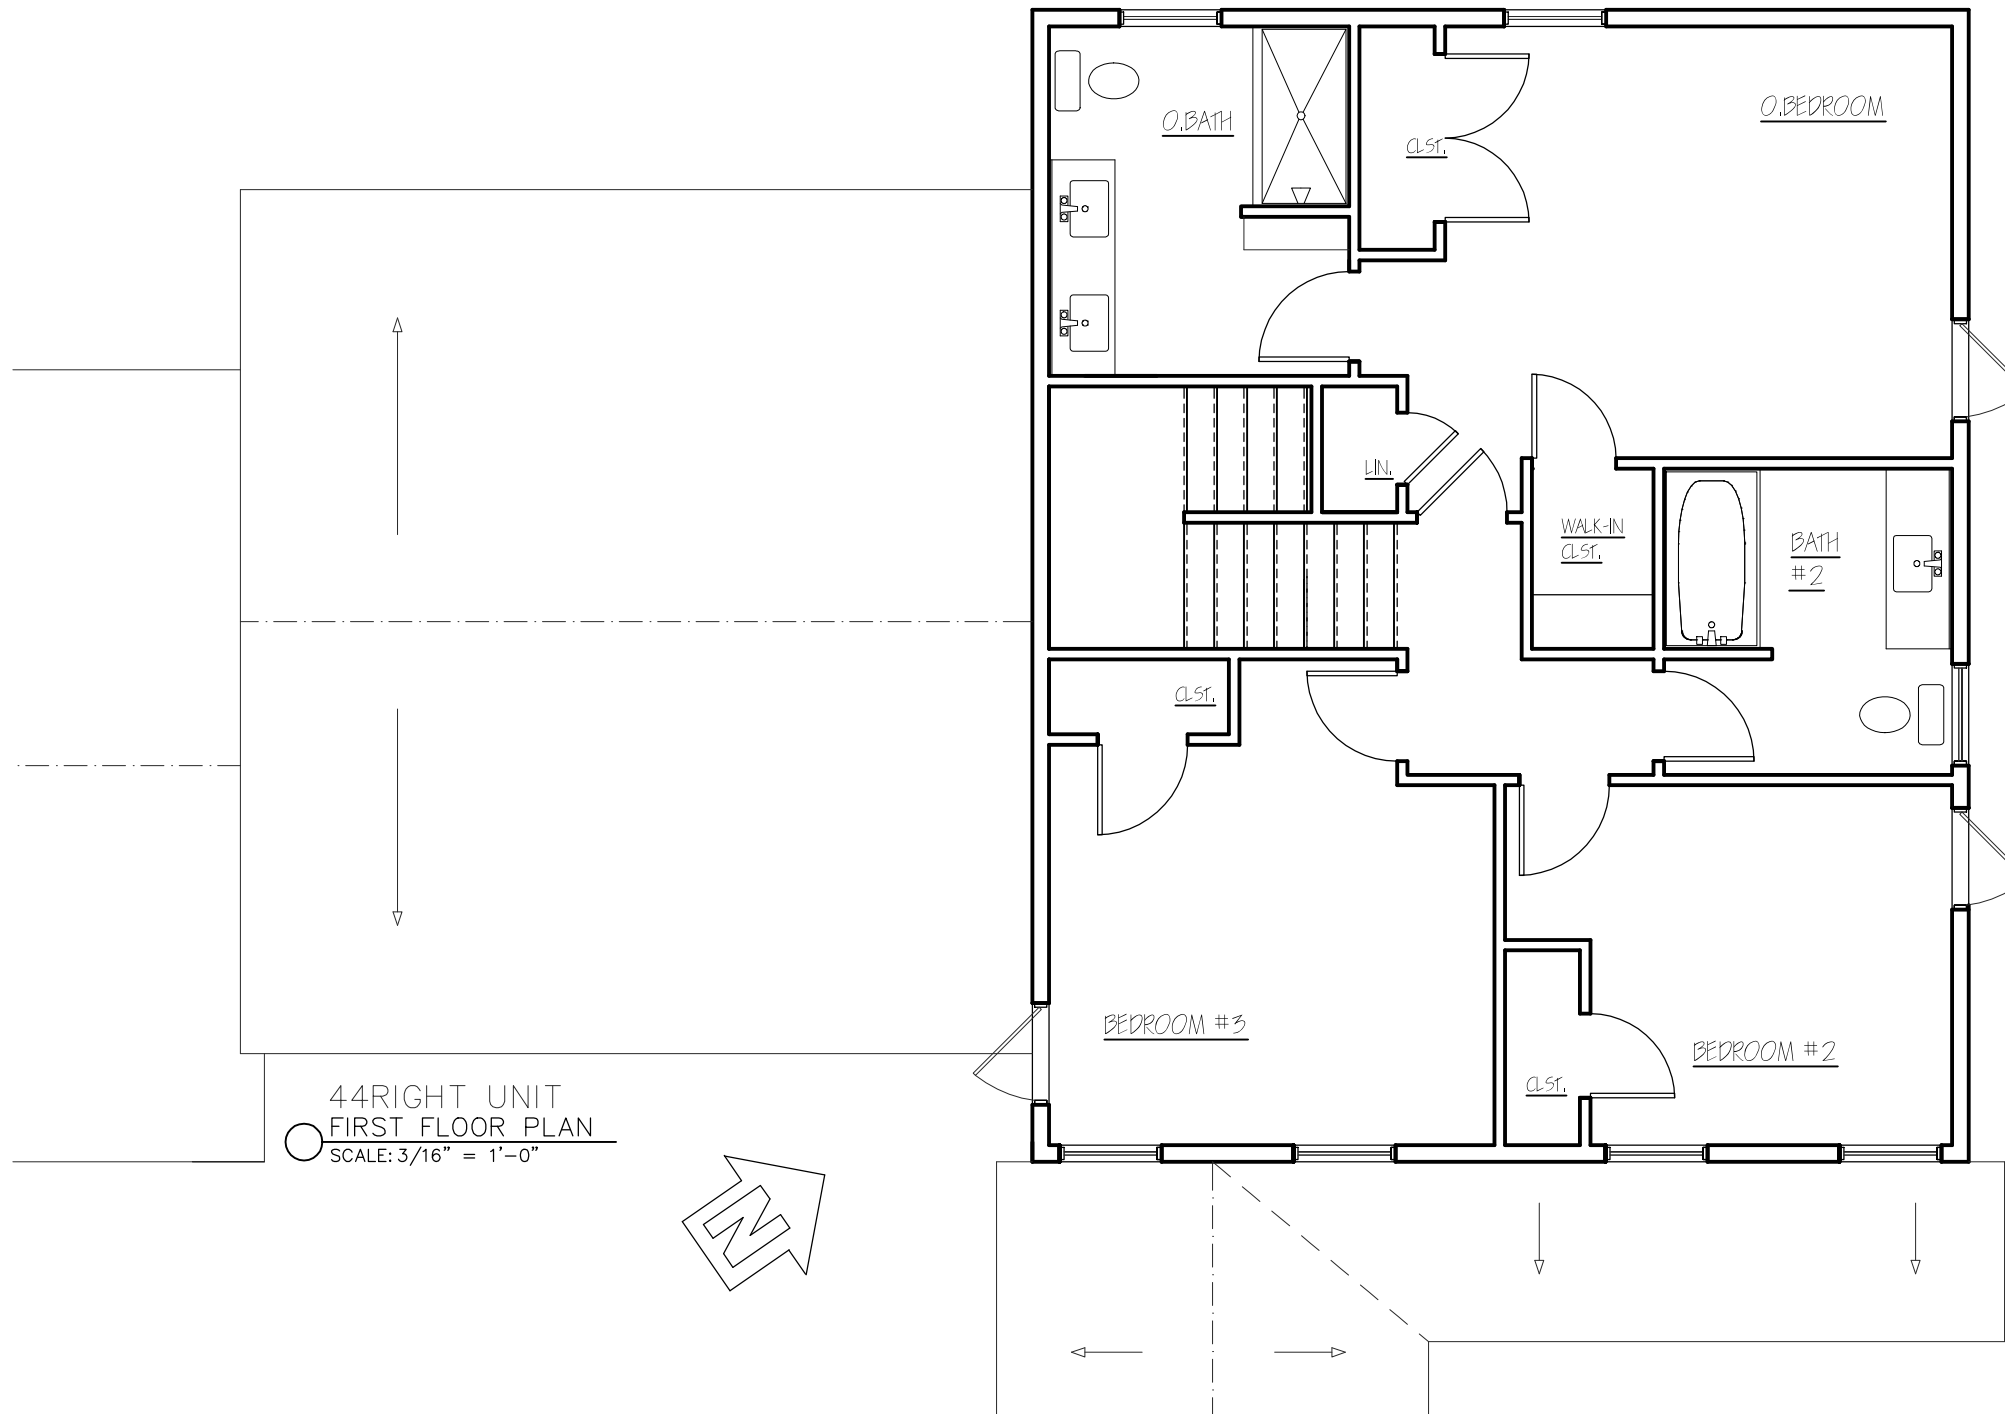

44RIGHT UNIT
 FIRST FLOOR PLAN
 SCALE: 3/16" = 1'-0"


CLEARVIEW	
CV#44	
REV	 STERLING HOMES
09/26/23	1037 HINESBURG ROAD / SUITE A / S. BURLINGTON, VT 05403
09/27/23	SCALE: 3/16" = 1'-0"
09/28/23	DATE: 01/25/23
09/30/23	3/8

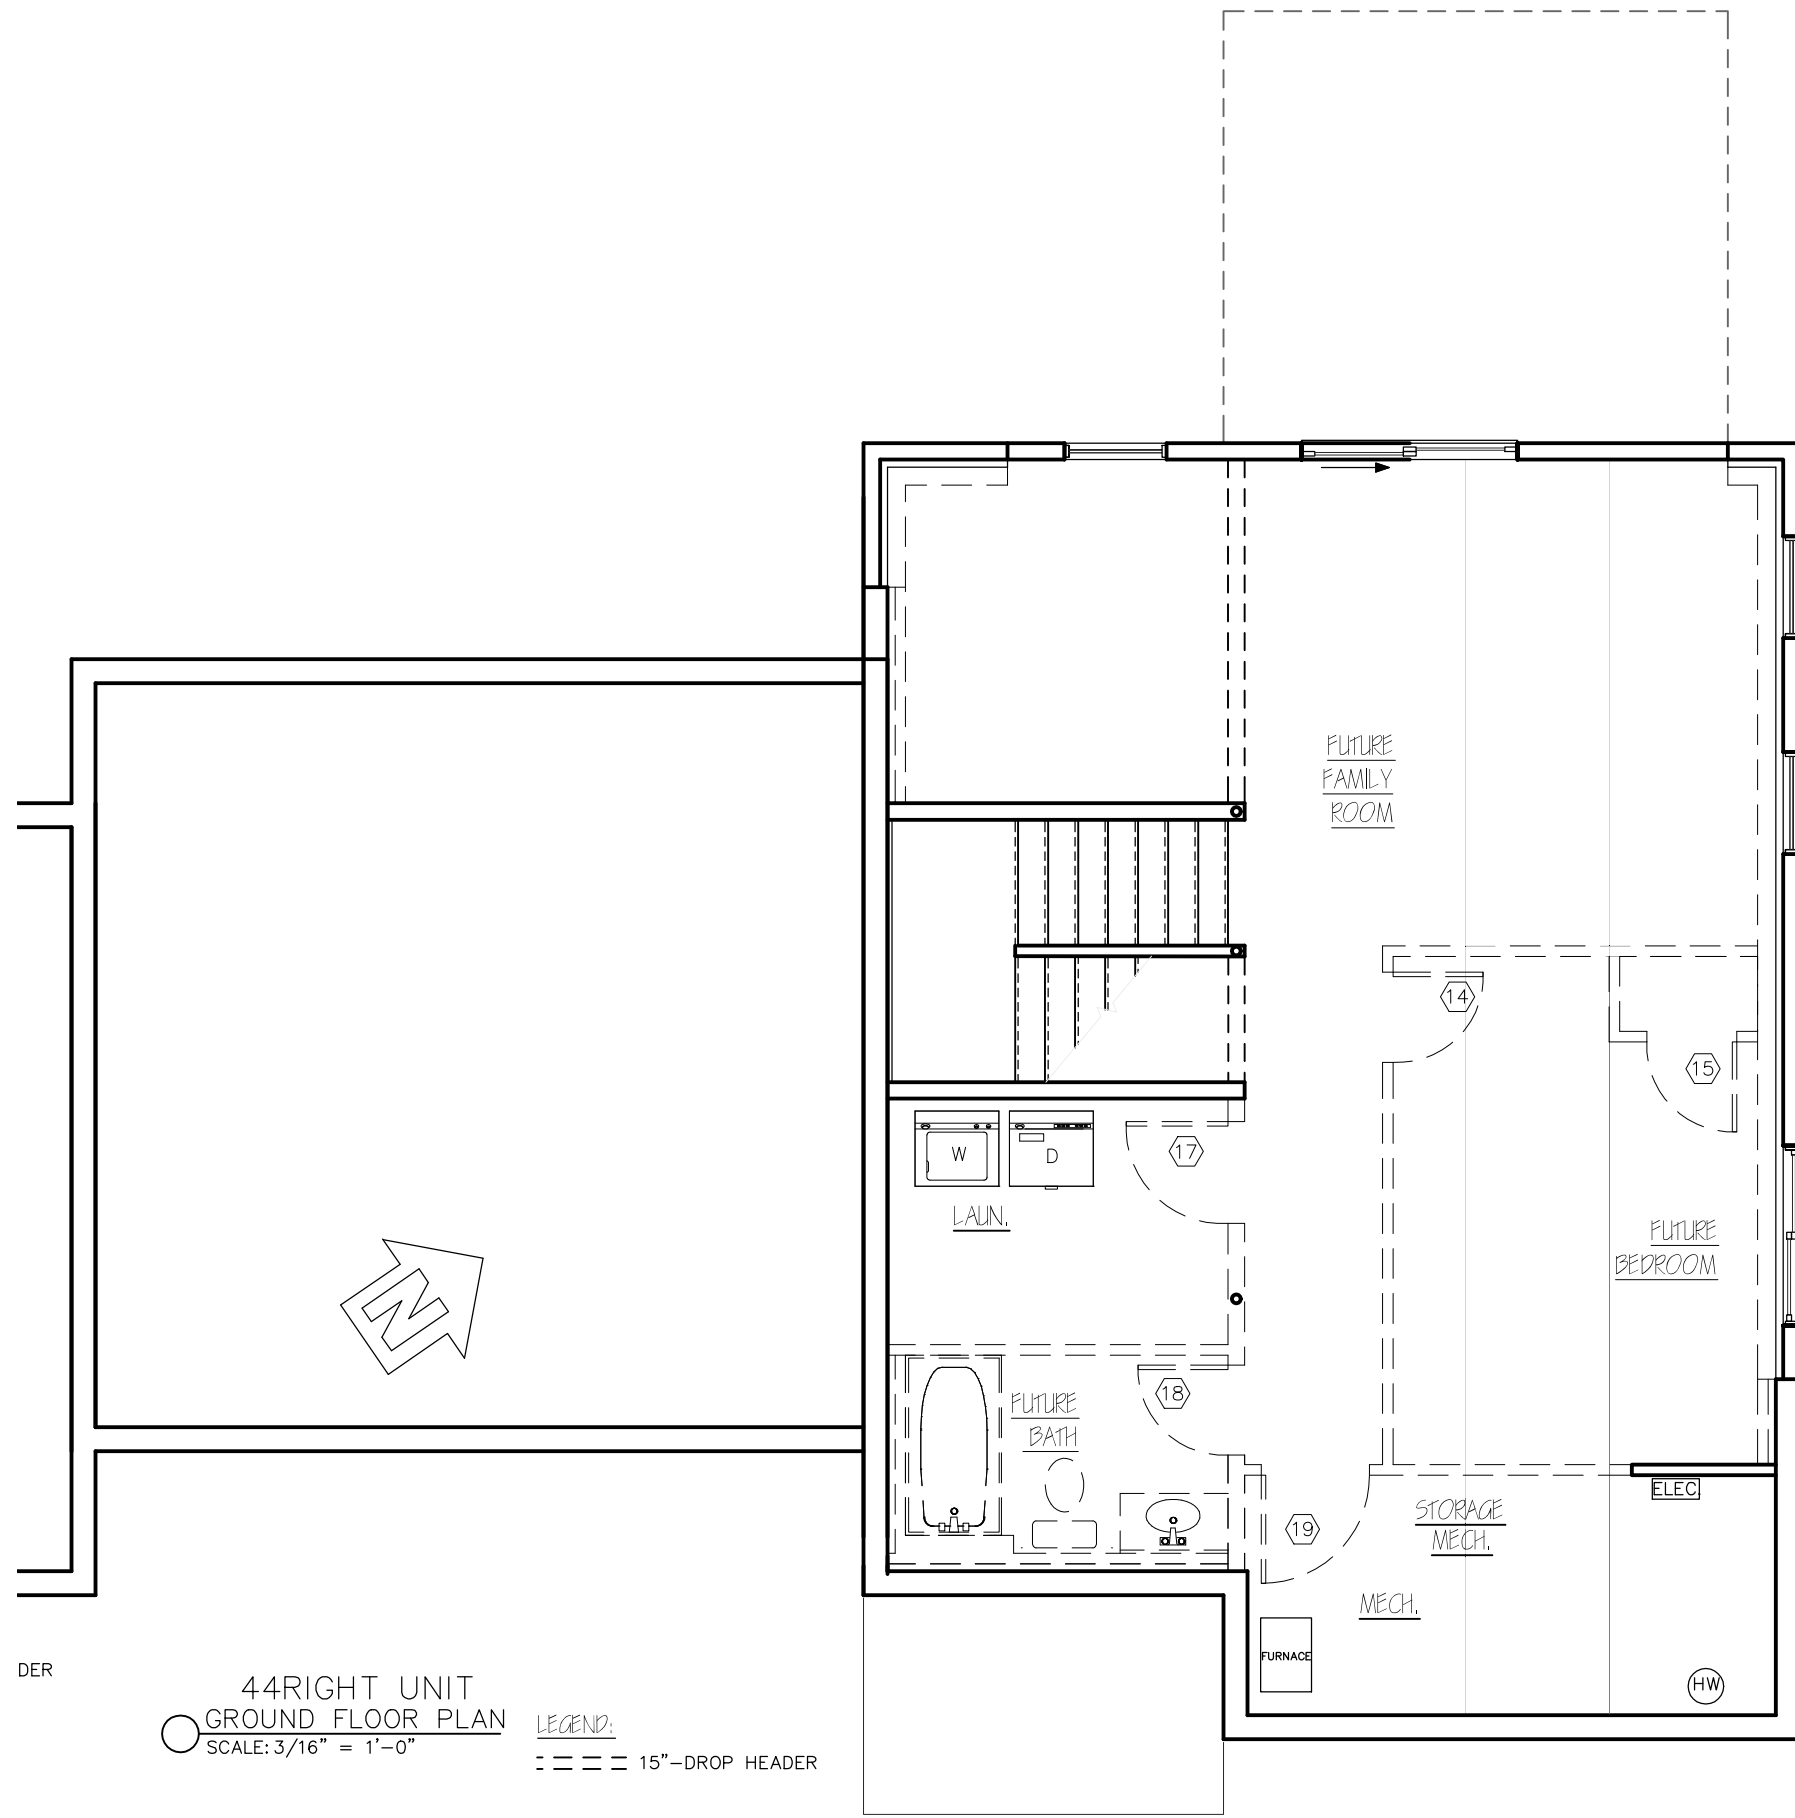

44RIGHT UNIT
GROUND FLOOR PLAN
SCALE: 3/16" = 1'-0"

LEGEND:
--- 15"-DROP HEADER

CLEARVIEW																	
CV#44																	
 STERLING HOMES																	
<small>1037 HINESBURG ROAD / SUITE A / S. BURLINGTON, VT 05403</small> <small>SCALE: 3/16" = 1'-0" DATE: 01/25/23</small>																	
<table border="1"> <tr><td>REV</td><td></td></tr> <tr><td>03/27/23</td><td></td></tr> <tr><td>03/30/23</td><td></td></tr> <tr><td>09/26/23</td><td></td></tr> <tr><td>09/27/23</td><td></td></tr> <tr><td>09/28/23</td><td></td></tr> <tr><td>09/30/23</td><td></td></tr> </table>	REV		03/27/23		03/30/23		09/26/23		09/27/23		09/28/23		09/30/23		<table border="1"> <tr><td style="text-align: center;">4</td></tr> <tr><td style="text-align: center;">8</td></tr> </table>	4	8
REV																	
03/27/23																	
03/30/23																	
09/26/23																	
09/27/23																	
09/28/23																	
09/30/23																	
4																	
8																	

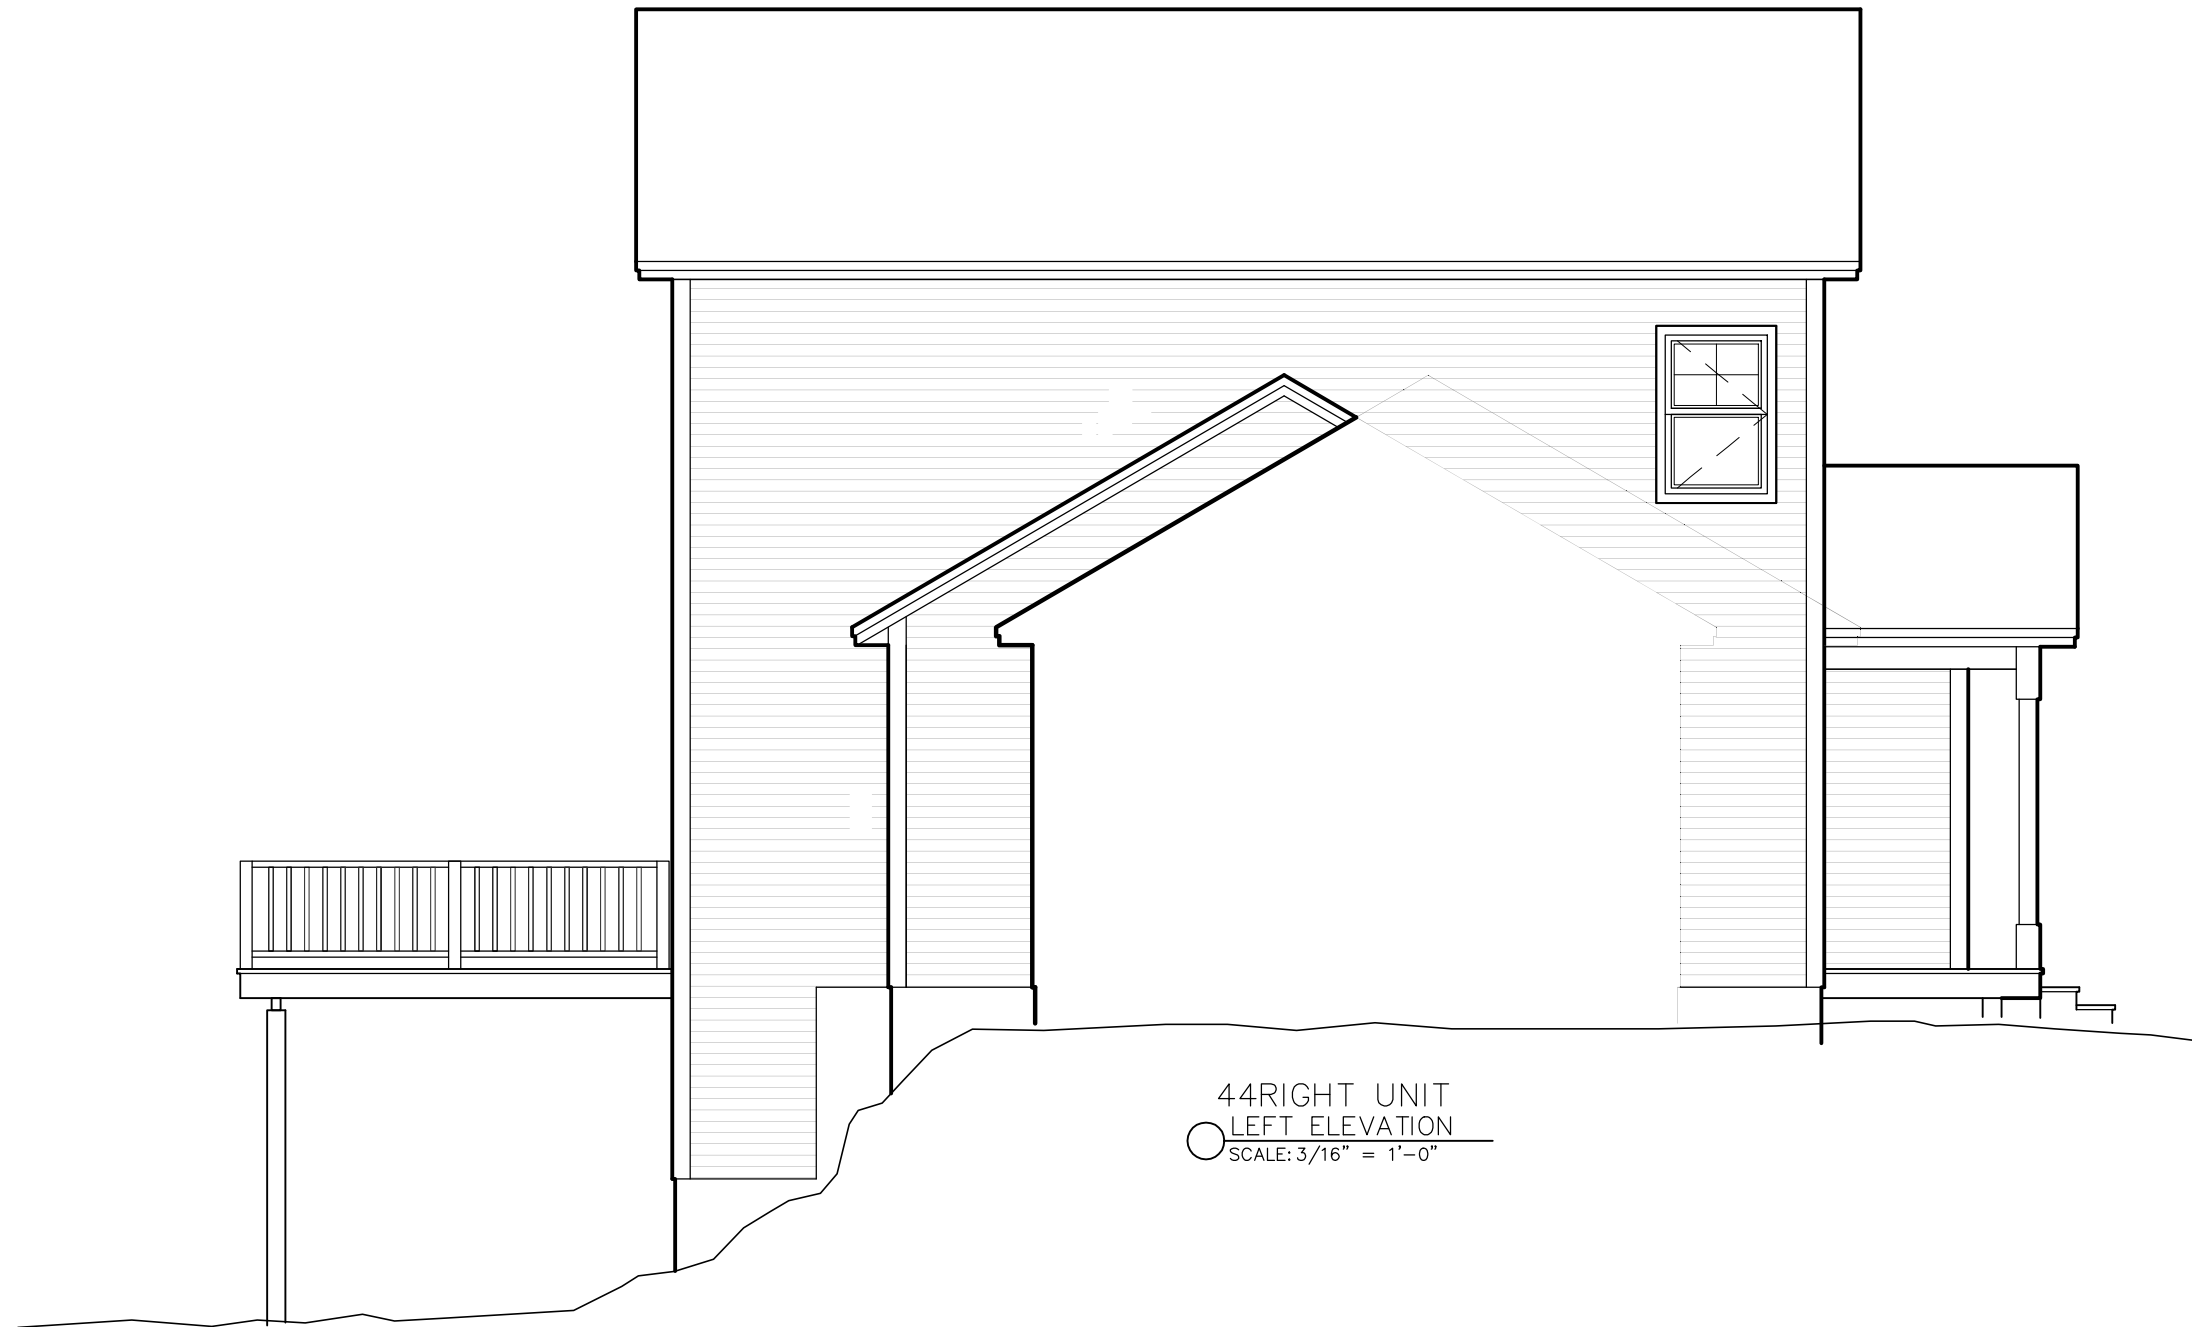

44RIGHT UNIT
 LEFT ELEVATION
 SCALE: 3/16" = 1'-0"

CLEARVIEW	
CV#44	
REV.	
03/25/23	STERLING HOMES <small>1037 HINESBURG ROAD / SUITE A / S. BURLINGTON, VT 05403</small> <small>SCALE: 3/16" = 1'-0" DATE: 01/25/23</small>
03/30/23	
09/27/23	
09/28/23	
	6/8




44RIGHT UNIT
 REAR ELEVATION
 SCALE: 3/16" = 1'-0"

CLEARVIEW	
CV#44	
REV.	
03/25/23	STERLING HOMES <small>1037 HINESBURG ROAD / SUITE A / S. BURLINGTON, VT 05403</small> <small>SCALE: 3/16" = 1'-0" DATE: 01/25/23</small>
03/30/23	
09/27/23	
09/28/23	
	8/8



44RIGHT UNIT
 RIGHT ELEVATION
 SCALE: 3/16" = 1'-0"

CLEARVIEW	
CV#44	
REV.	
03/25/23	STERLING HOMES <small>1037 HINESBURG ROAD / SUITE A / S. BURLINGTON, VT 05403</small> <small>SCALE: 3/16" = 1'-0" DATE: 01/25/23</small>
03/30/23	
09/27/23	
09/28/23	
	7/8