




LEFT UNIT
 FRONT ELEVATION
 SCALE: 3/16" = 1'-0"

CLEARVIEW	
CV#26	
REV	
01/02/24	
 STERLING HOMES	
<small>1037 HINESBURG ROAD / SUITE A / S. BURLINGTON, VT 05403</small>	
<small>SCALE: 3/16" = 1'-0"</small>	<small>DATE: 12/08/23</small>
	1/7

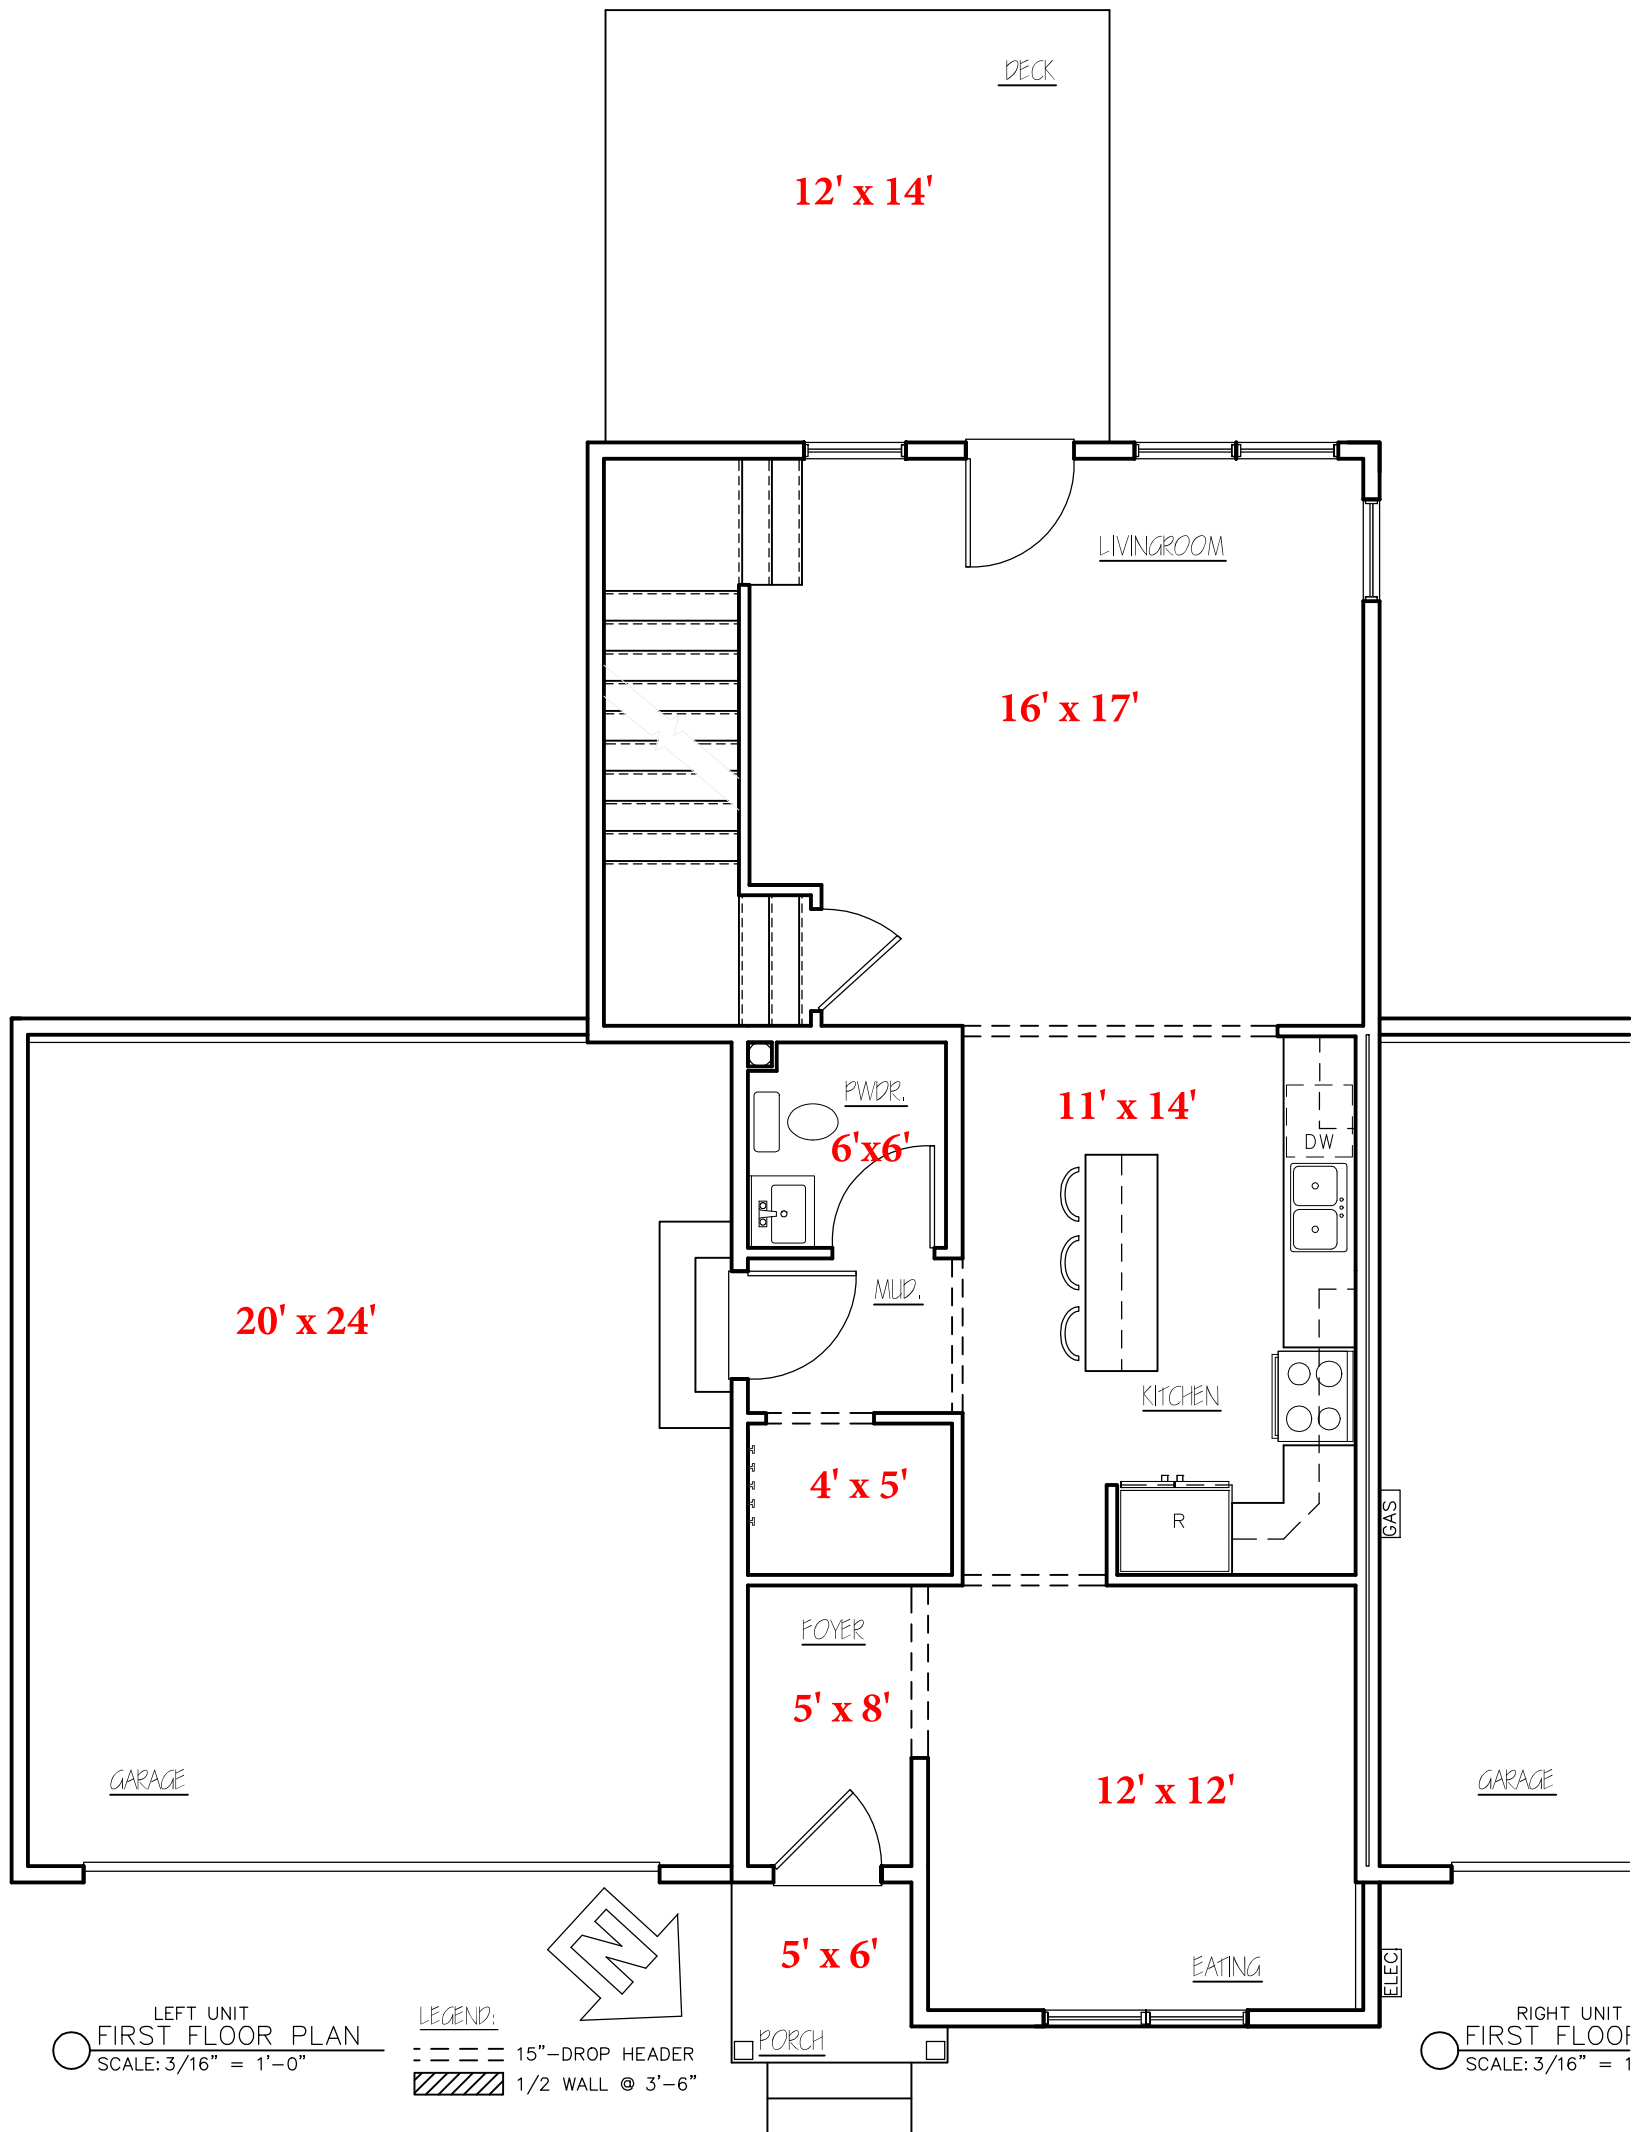


CLEARVIEW

CV#26

REV.
01/02/24
01/10/24



1037 HINESBURG ROAD / SUITE A / S. BURLINGTON, VT 05403
SCALE: 3/16" = 1'-0" DATE: 12/04/23

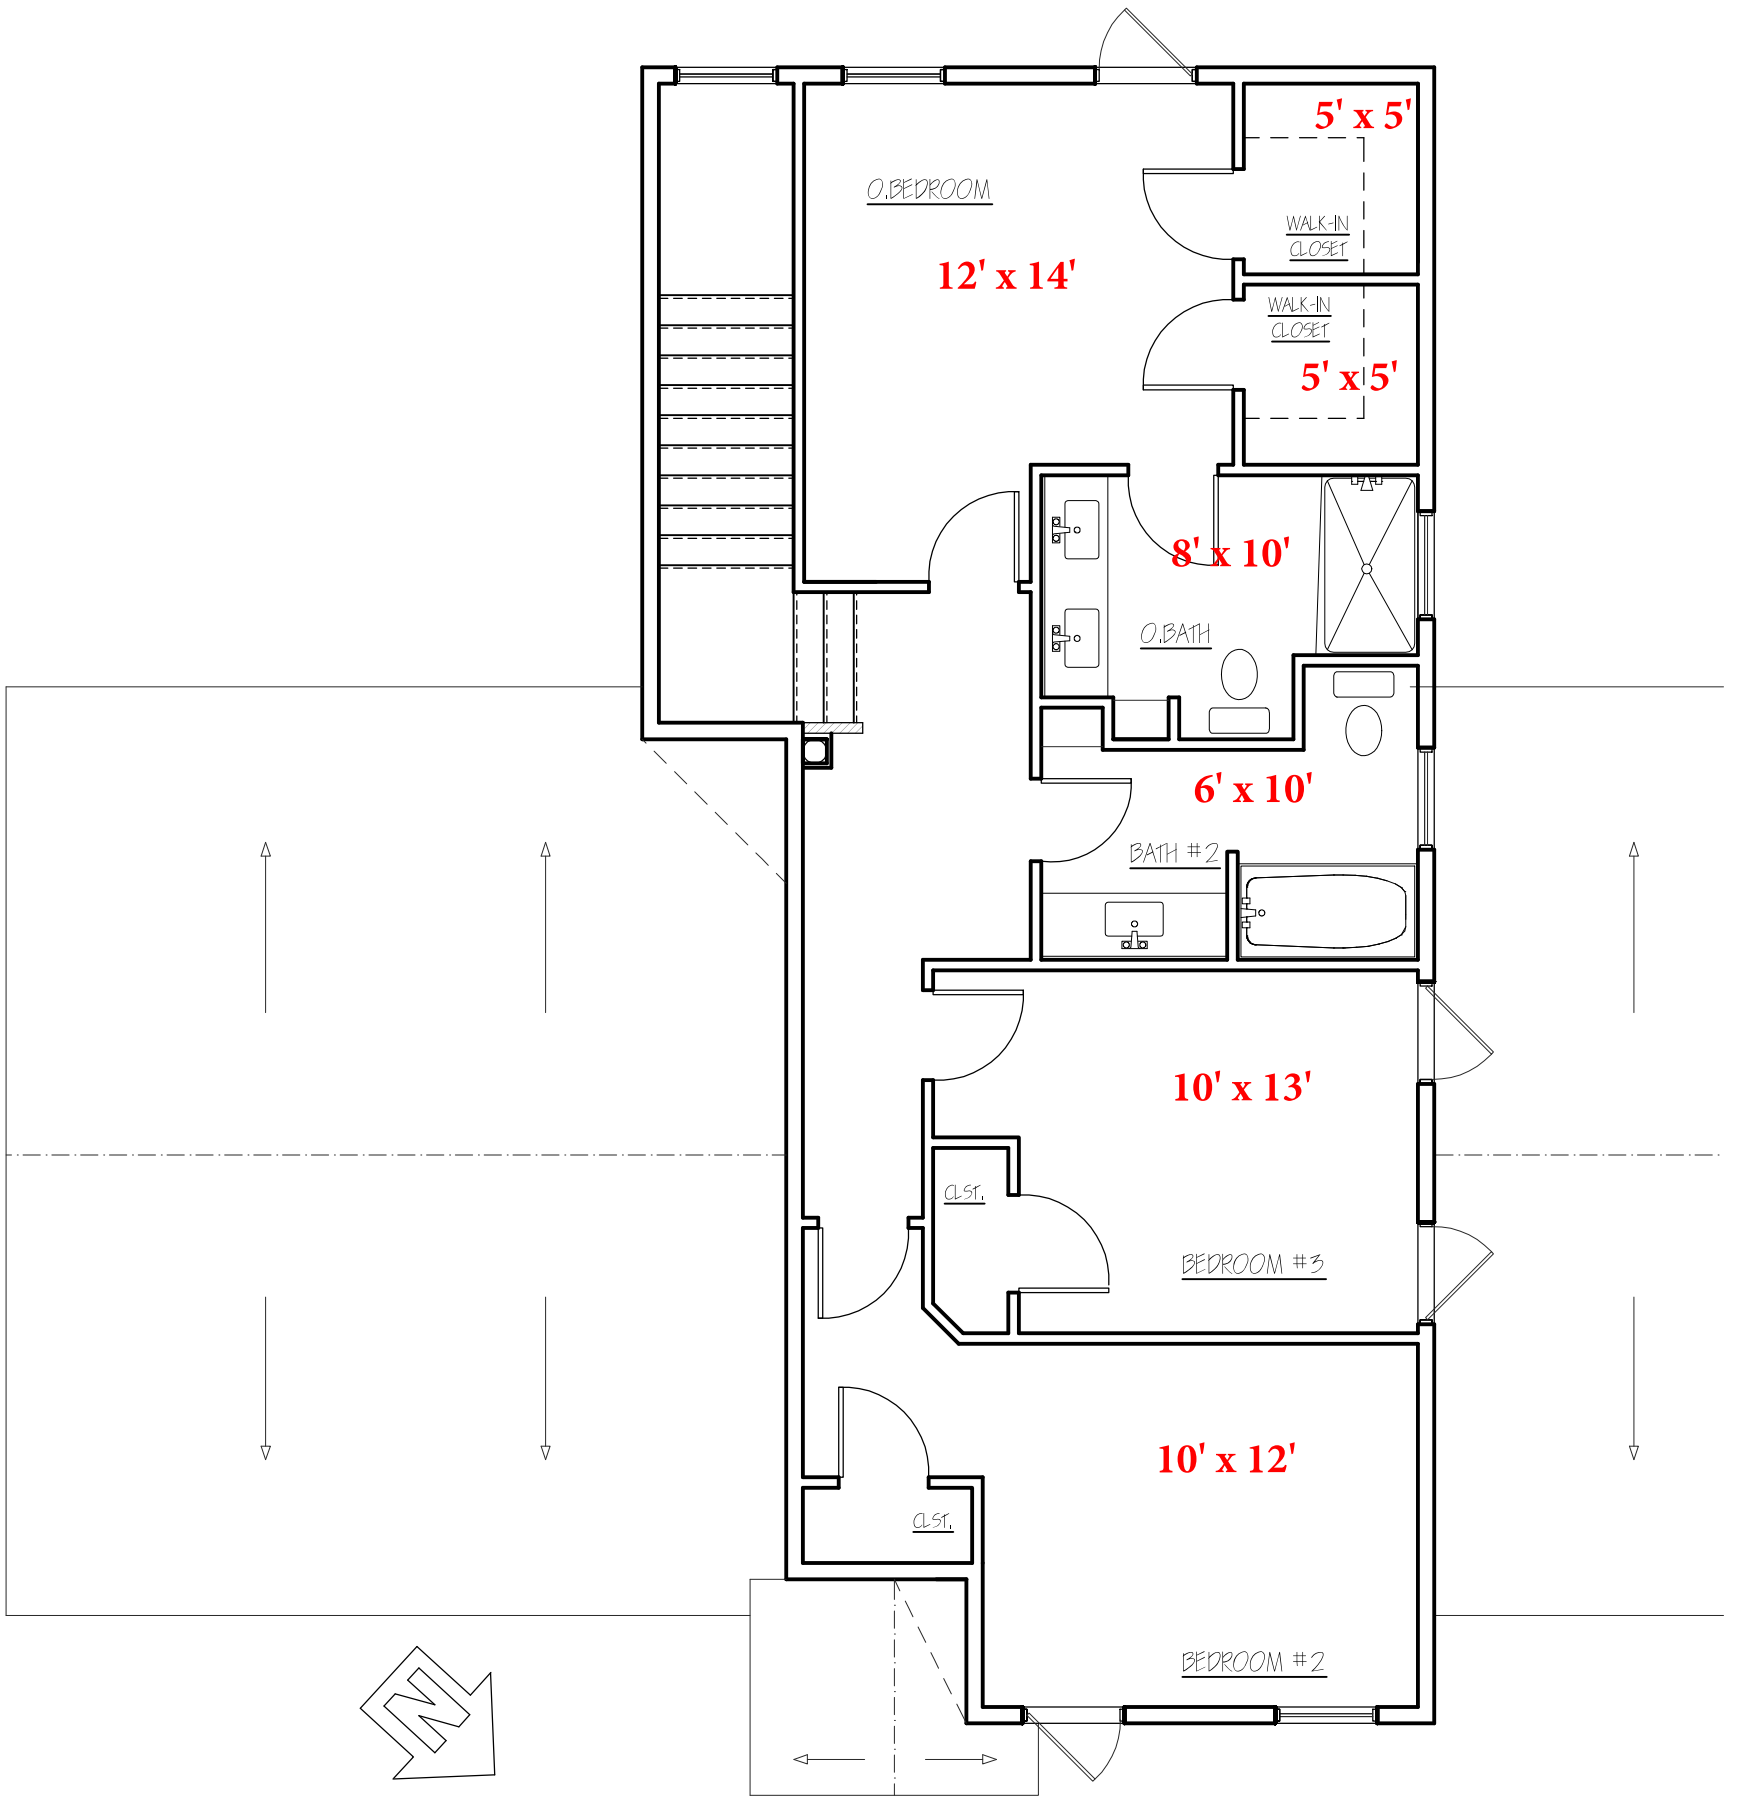

LEFT UNIT
SECOND FLOOR PLAN
SCALE: 3/16" = 1'-0"

LEGEND:
 --- 15" DROP HEADER
 [Hatched Box] 1/2 WALL @ 3'-6"


RIGHT UNIT
SECOND FLOOR
SCALE: 3/16" = 1'

CLEARVIEW
CV#26

REV.	
01/02/24	
01/10/24	

STERLING HOMES
 1037 HINESBURG ROAD / SUITE A / S. BURLINGTON, VT 05403
 SCALE: 3/16" = 1'-0" DATE: 12/04/23

3/8

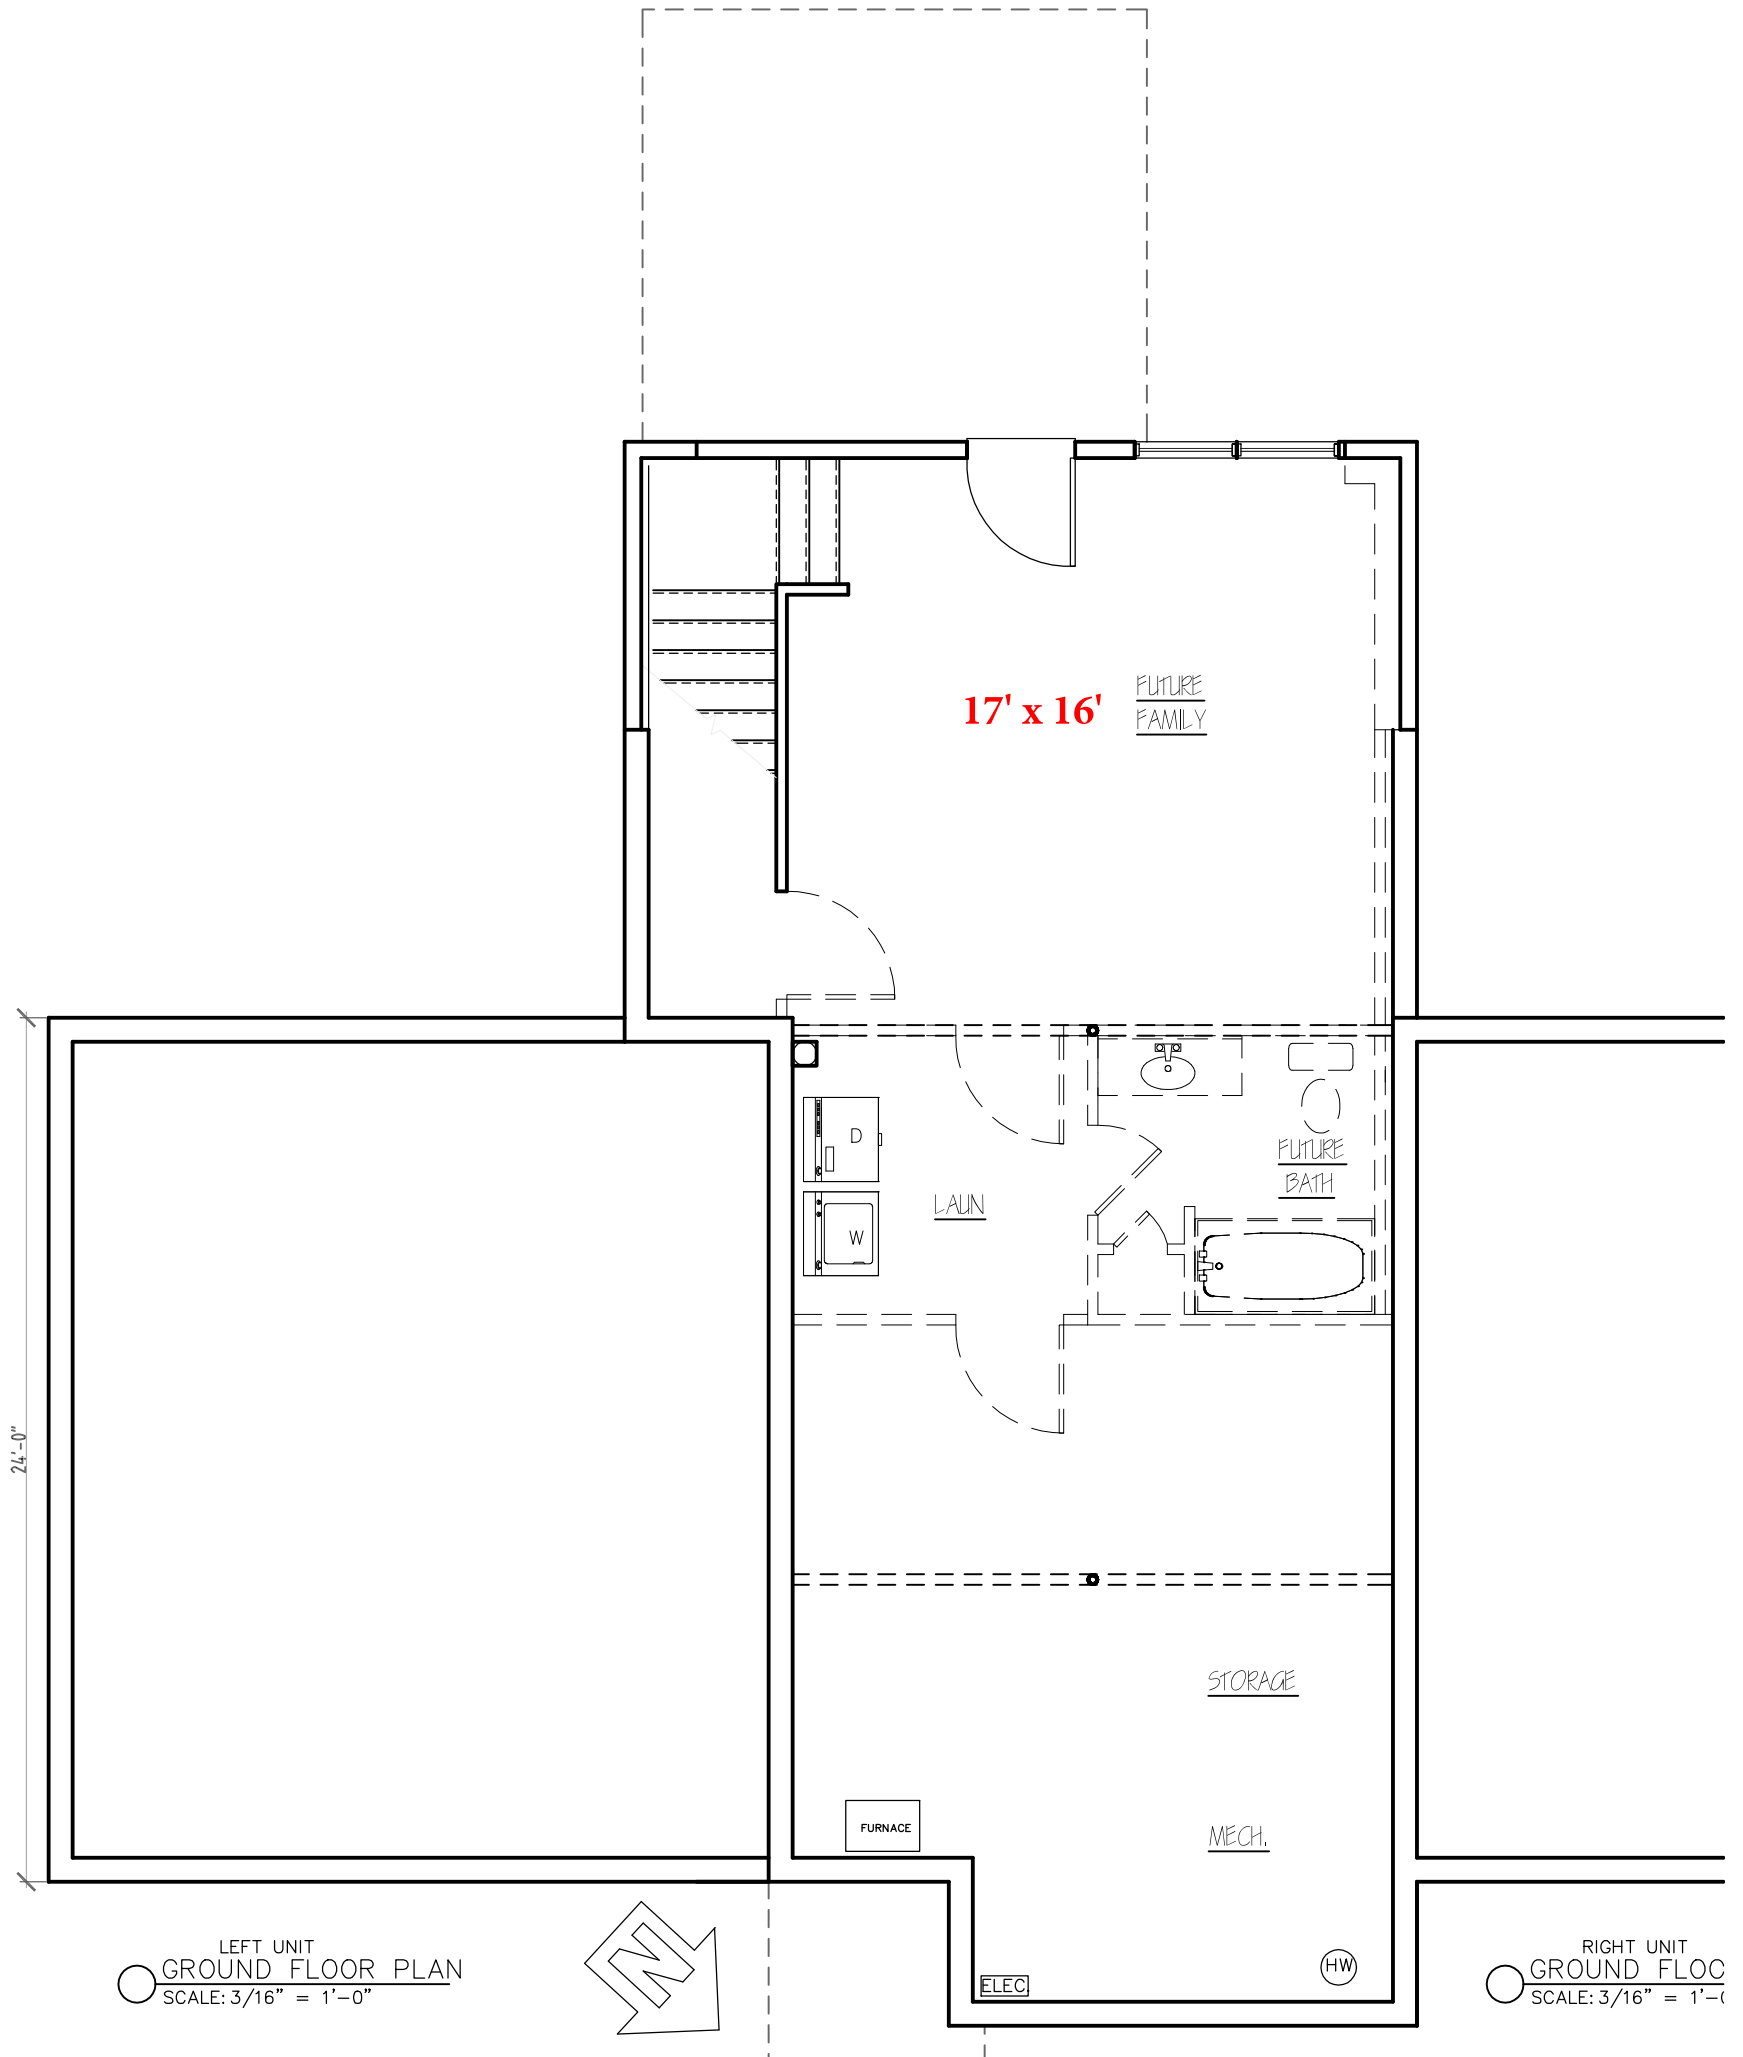


LEFT UNIT
 GROUND FLOOR PLAN
 SCALE: 3/16" = 1'-0"

RIGHT UNIT
 GROUND FLOOR PLAN
 SCALE: 3/16" = 1'-0"

CLEARVIEW
 CV#26

REV.	
01/02/24	

STERLING HOMES
 1037 HINESBURG ROAD / SUITE A / S. BURLINGTON, VT 05403
 SCALE: 3/16" = 1'-0" DATE: 12/04/23

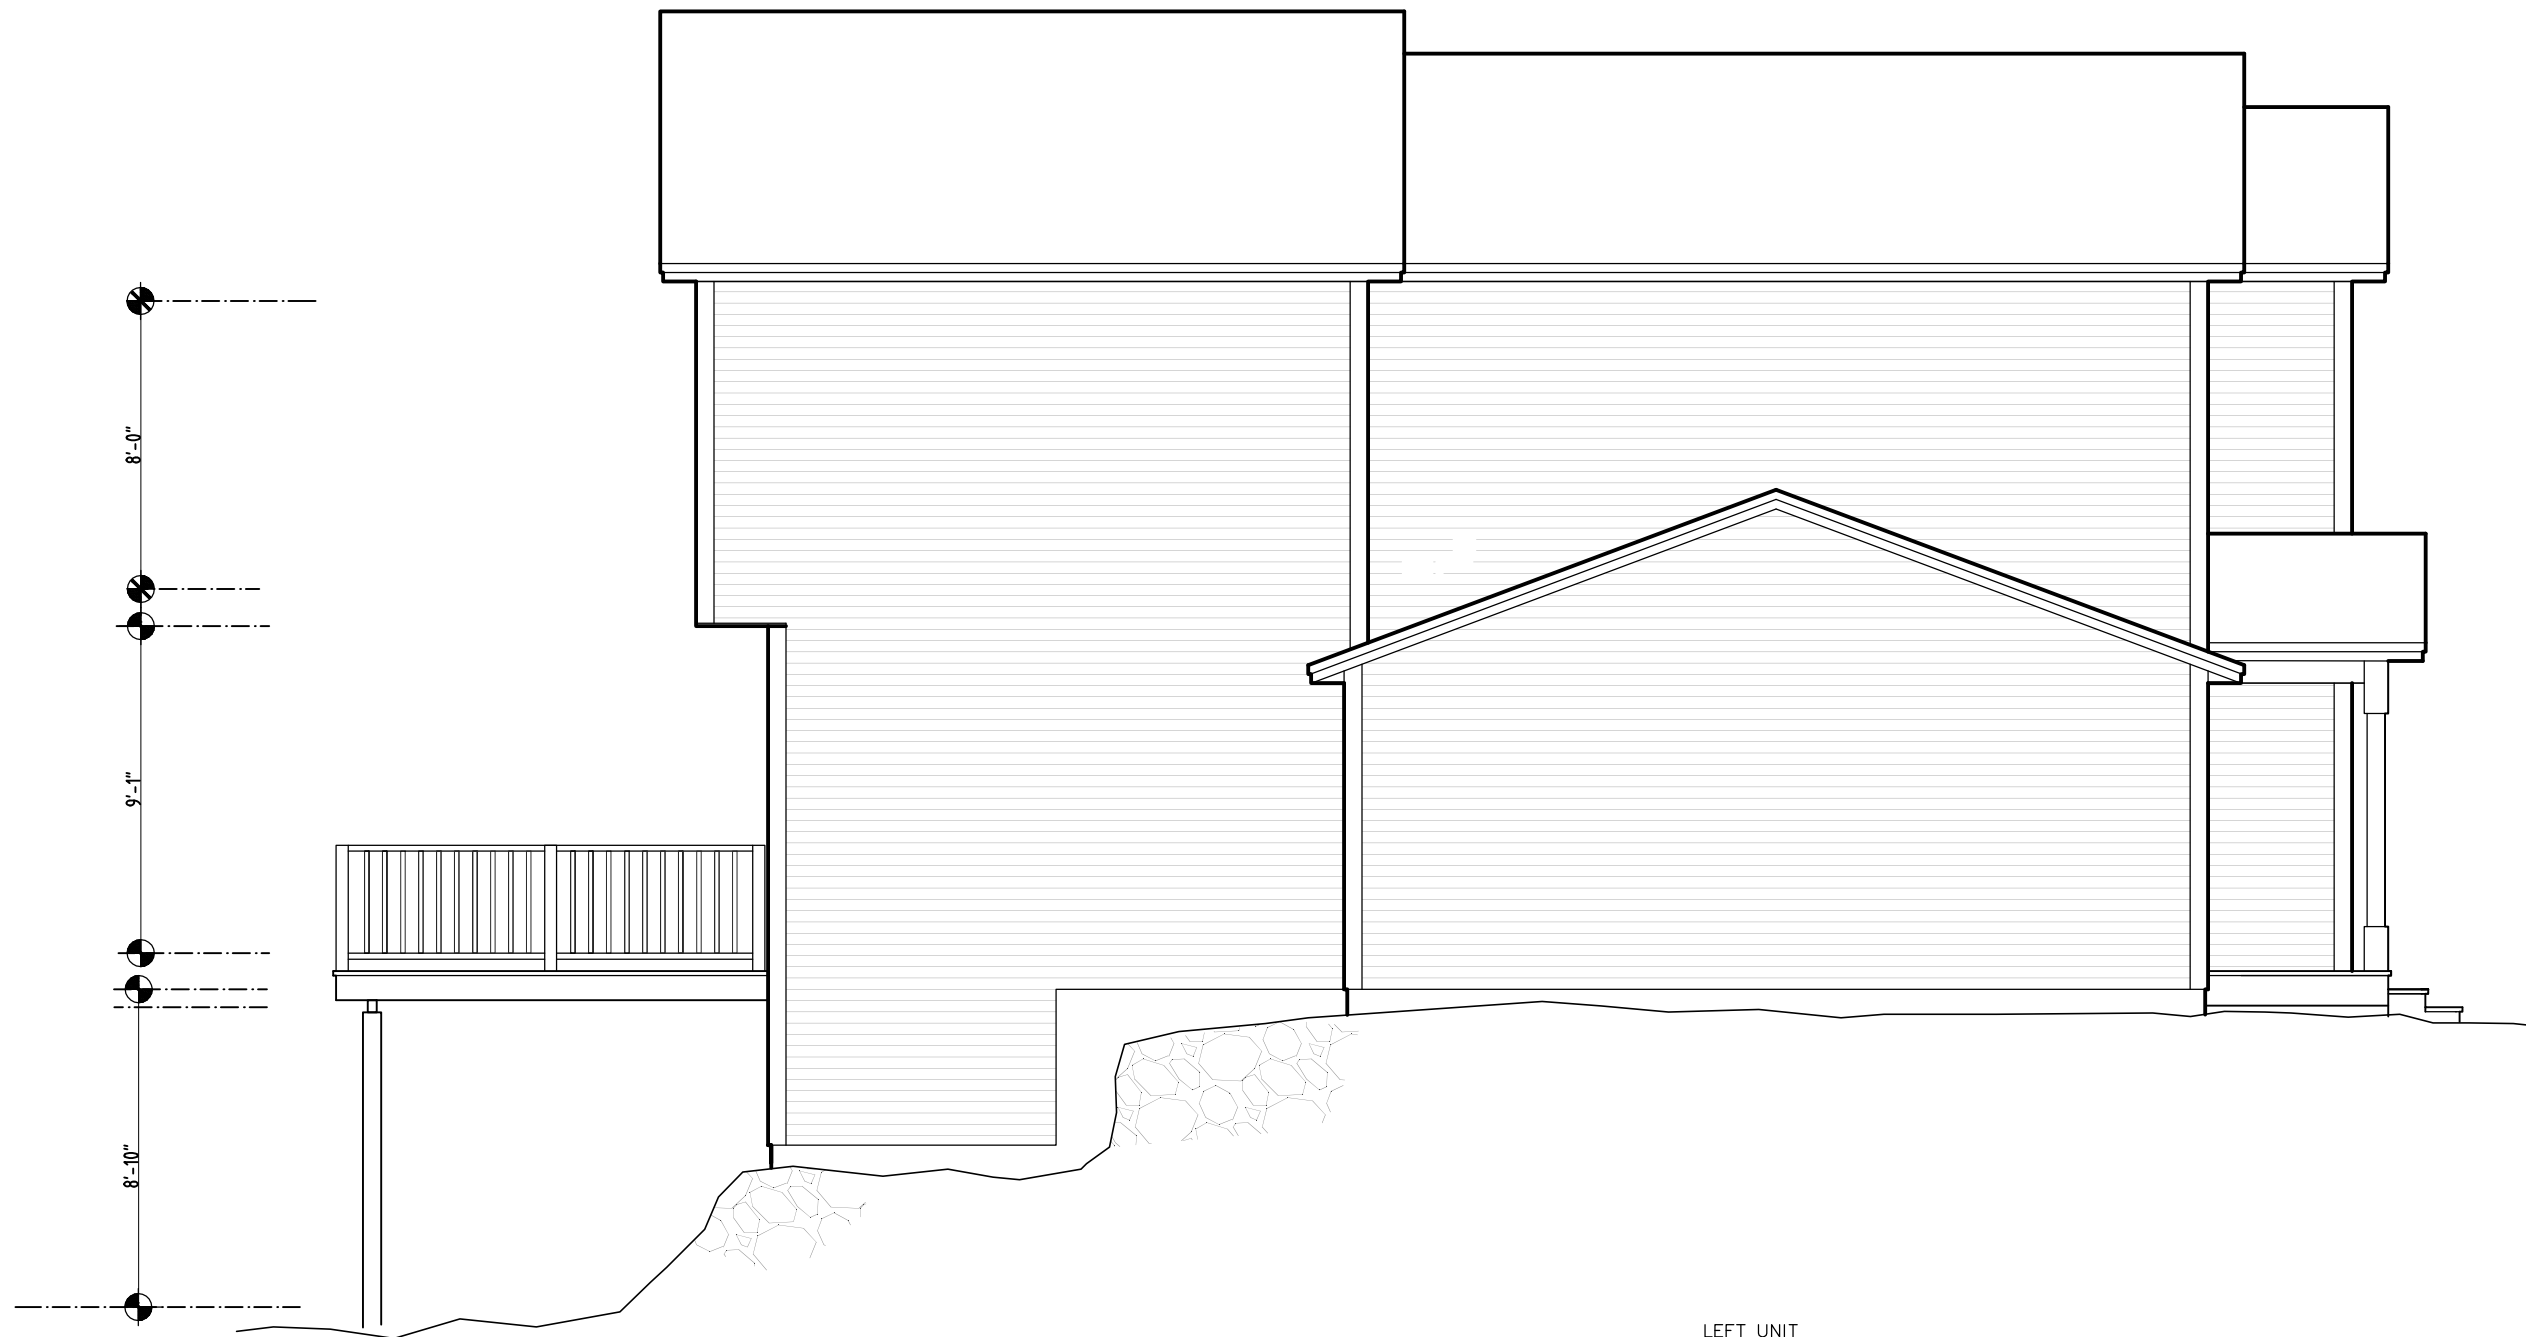


LEFT UNIT
LEFT ELEVATION
SCALE: 3/16" = 1'-0"

CLEARVIEW	
CV#26	
REV	
01/02/24	
<small>1037 HINESBURG ROAD / SUITE A / S. BURLINGTON, VT 05403</small> <small>SCALE: 3/16" = 1'-0" DATE: 12/08/23</small>	
6	8



LEFT UNIT
REAR ELEVATION
SCALE: 3/16" = 1'-0"

CLEARVIEW	
CV#26	
REV.	
01/02/24	
011024	
1037 HINESBURG ROAD / SUITE A / S. BURLINGTON, VT 05403	8
SCALE: 3/16" = 1'-0"	DATE: 12/08/23

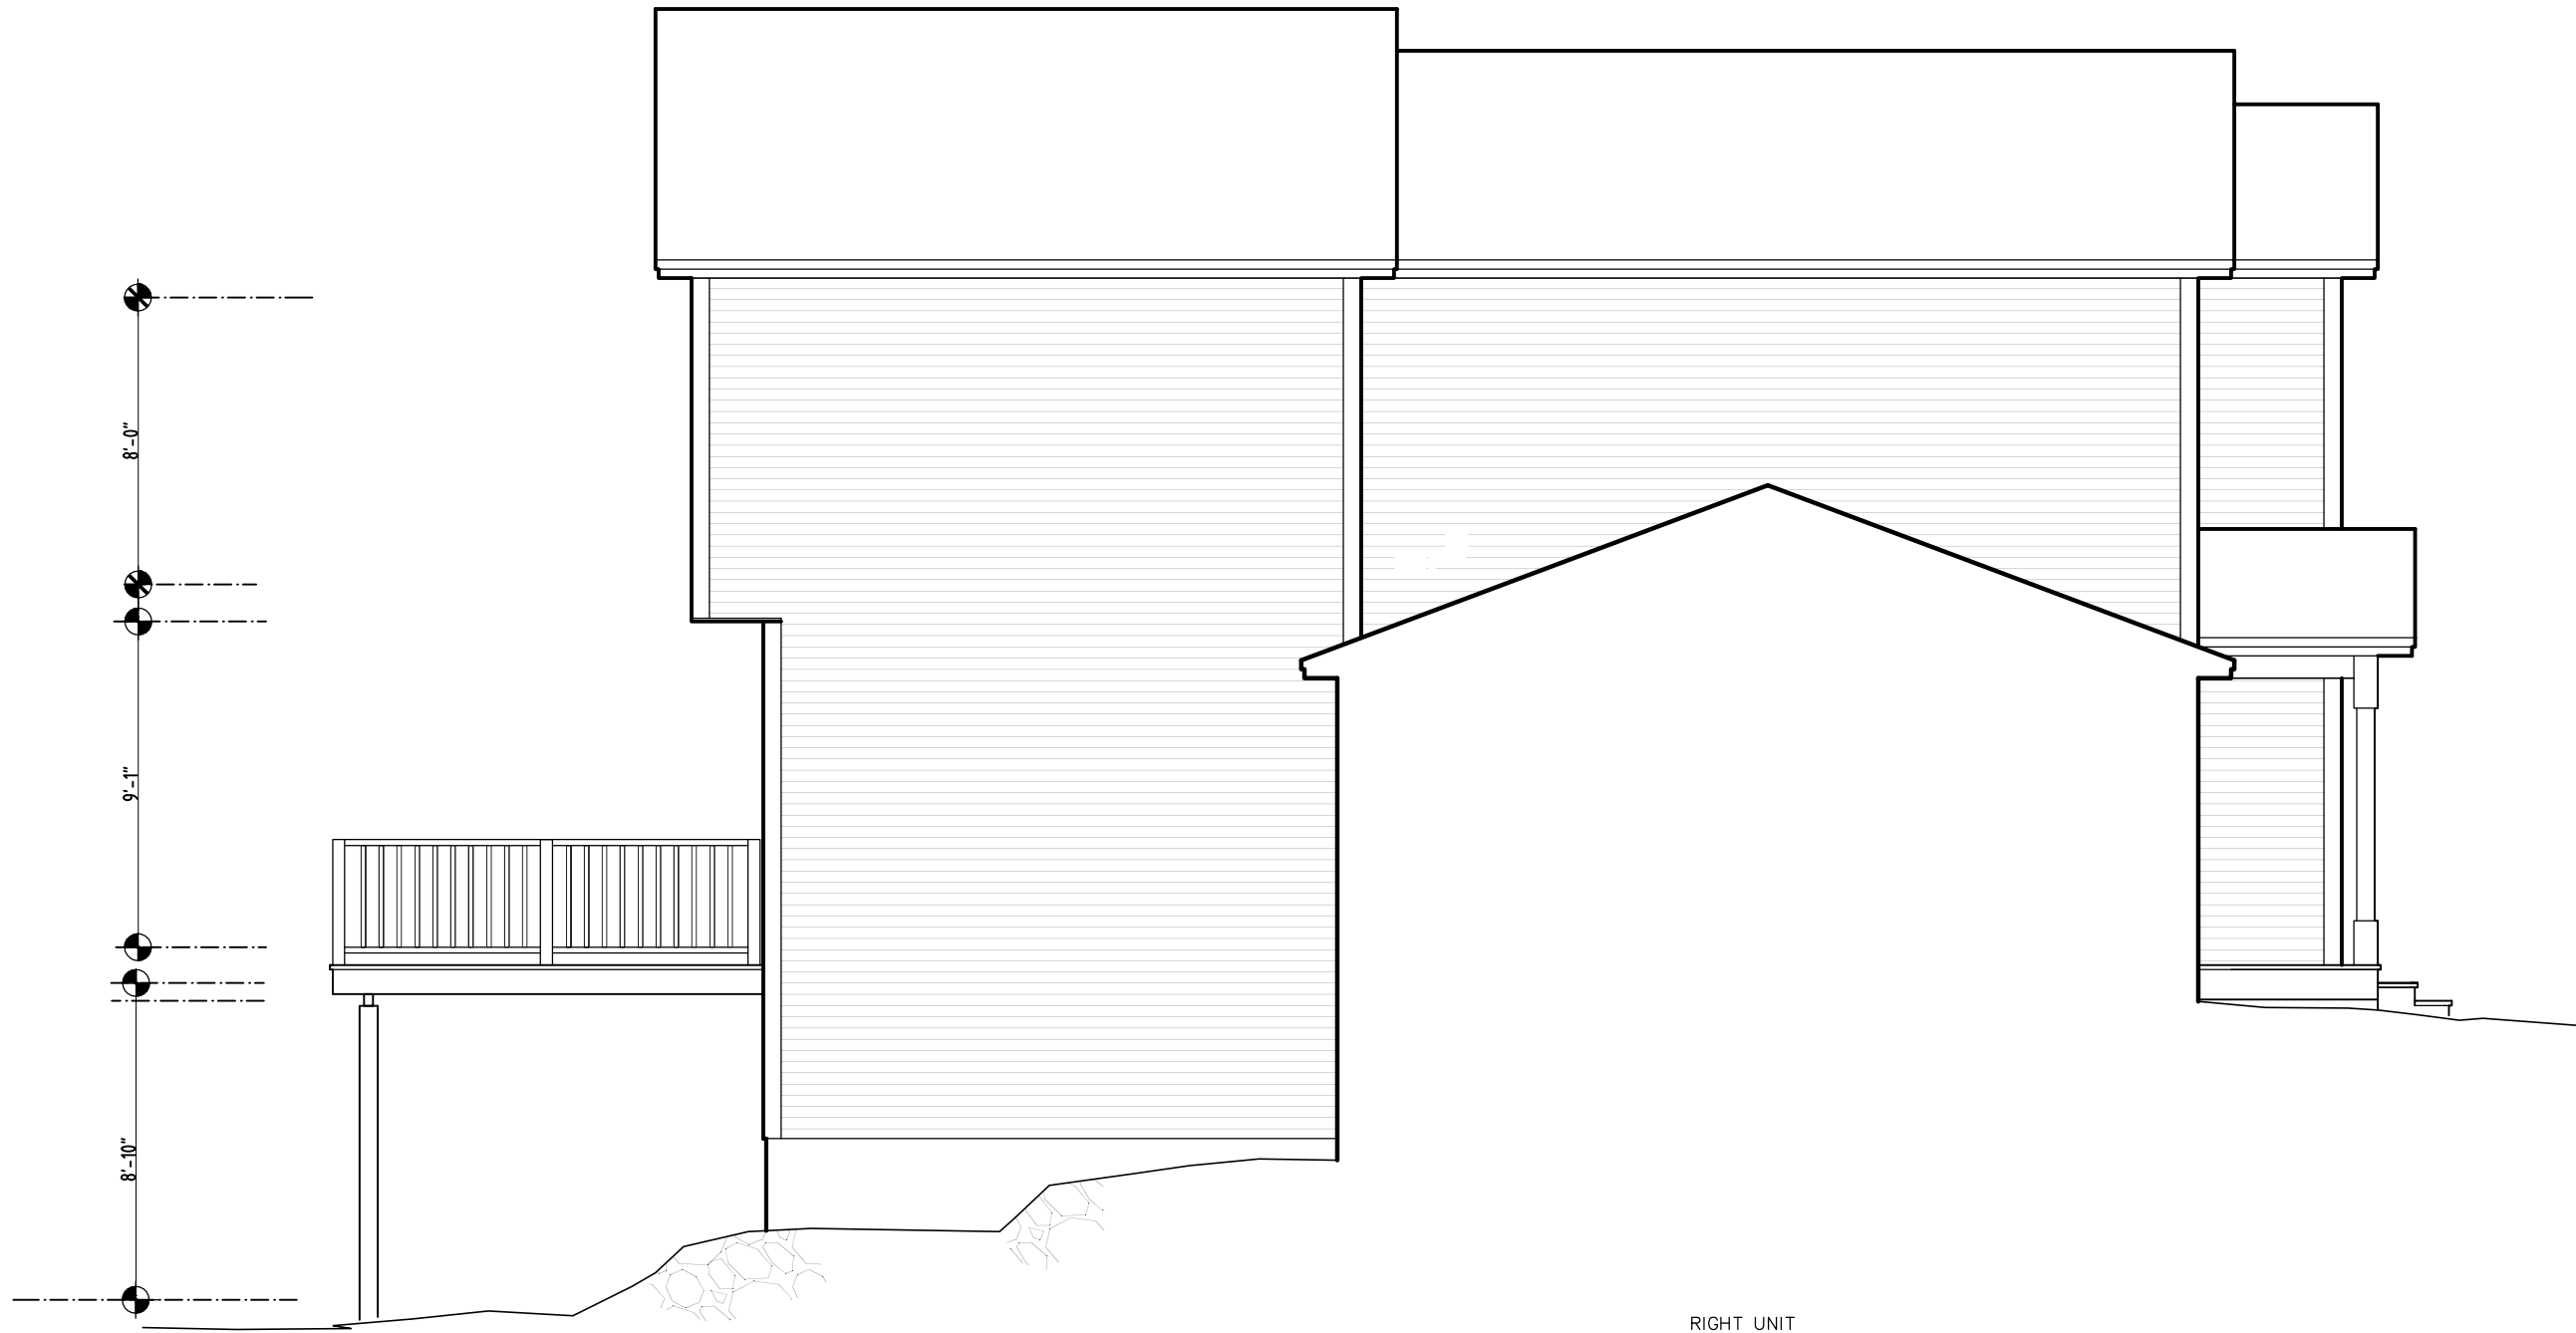

RIGHT UNIT
 LEFT ELEVATION
 SCALE: 3/16" = 1'-0"

CLEARVIEW	
CV#26	
REV.	
12/10/23	STERLING HOMES
01/02/24	
	<small>1037 HINESBURG ROAD / SUITE A / S. BURLINGTON, VT 05403</small> <small>SCALE: 3/16" = 1'-0" DATE: 12/08/23</small>
	6/8