


44LEFT UNIT
 FRONT ELEVATION
 SCALE: 3/16" = 1'-0"


CLEARVIEW	
CV#44	
REV 03/25/23 03/30/23	 STERLING HOMES
1037 HINESBURG ROAD / SUITE A / S. BURLINGTON, VT 05403 SCALE: 3/16" = 1'-0" DATE: 01/25/23	

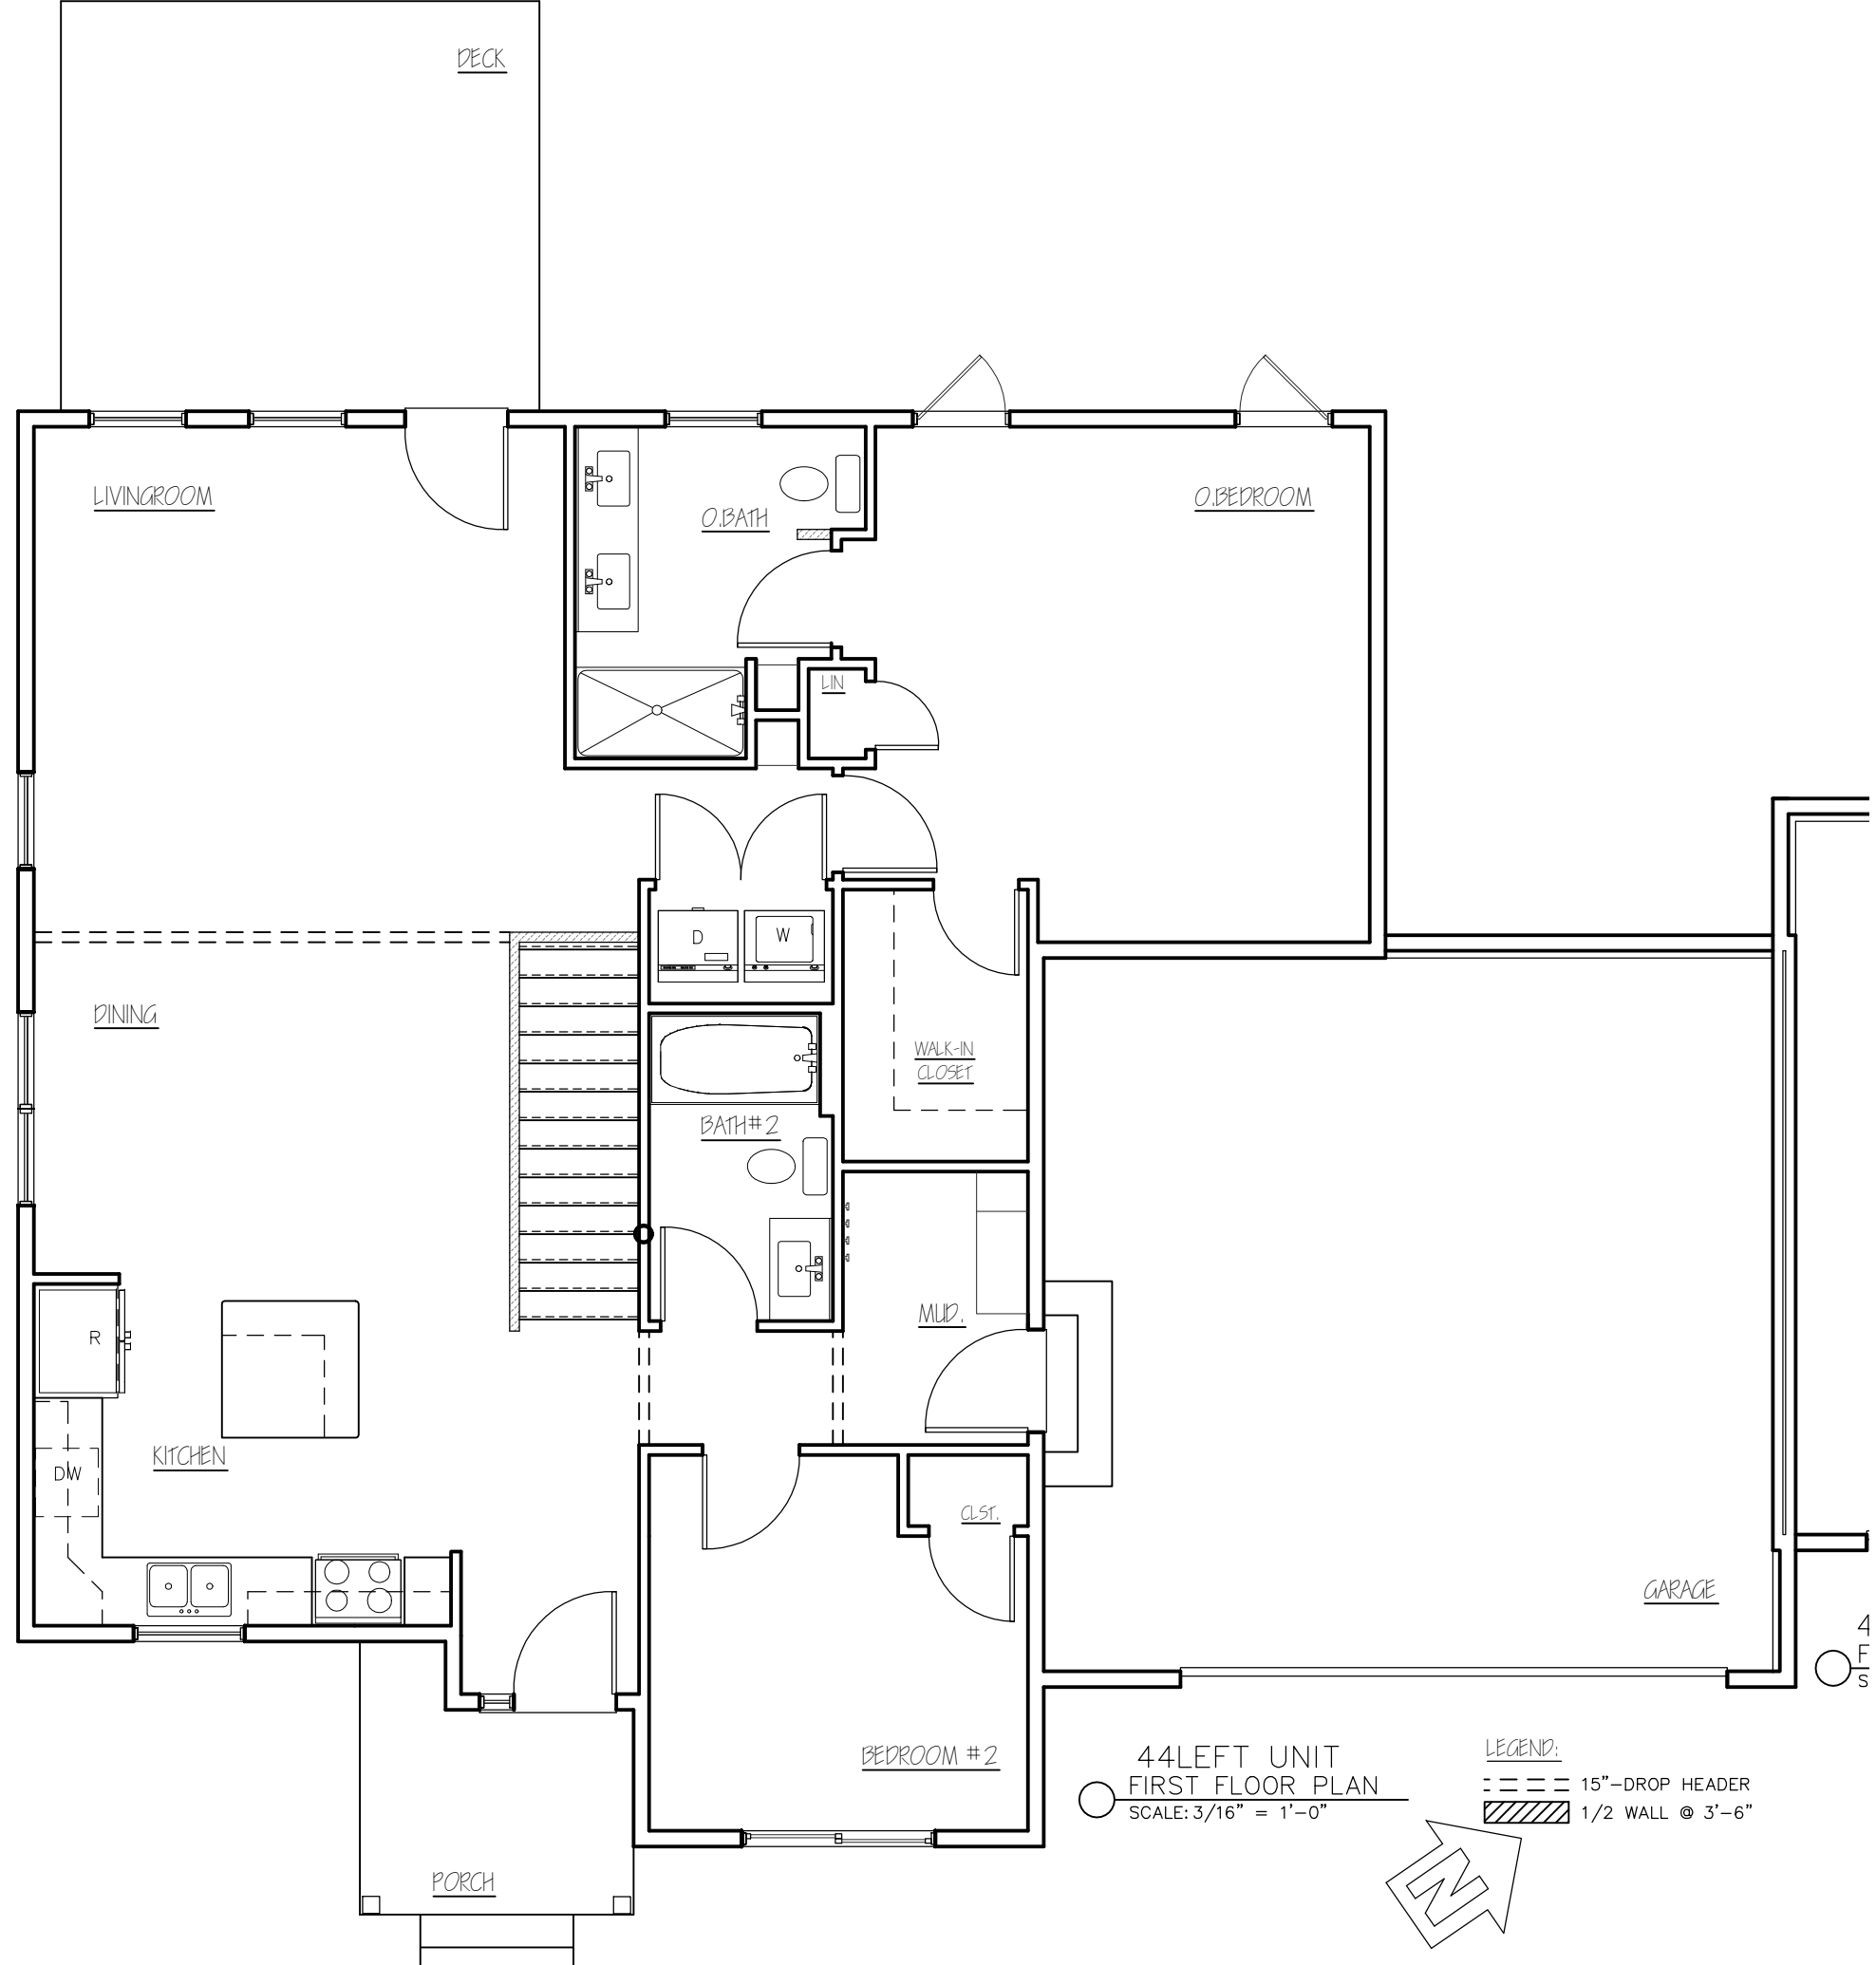

44LEFT UNIT
FIRST FLOOR PLAN
SCALE: 3/16" = 1'-0"

LEGEND:
 - - - - 15"-DROP HEADER
 // // 1/2 WALL @ 3'-6"

CLEARVIEW	
CV#44	
 STERLING HOMES	
REV. 01/27/23 03/27/23 03/30/23 11/03/23 12/04/23 01/31/24 02/01/24 02/21/24	1037 HINESBURG ROAD / SUITE A / S. BURLINGTON, VT 05403 SCALE: 3/16" = 1'-0" DATE: 01/25/23
2	8

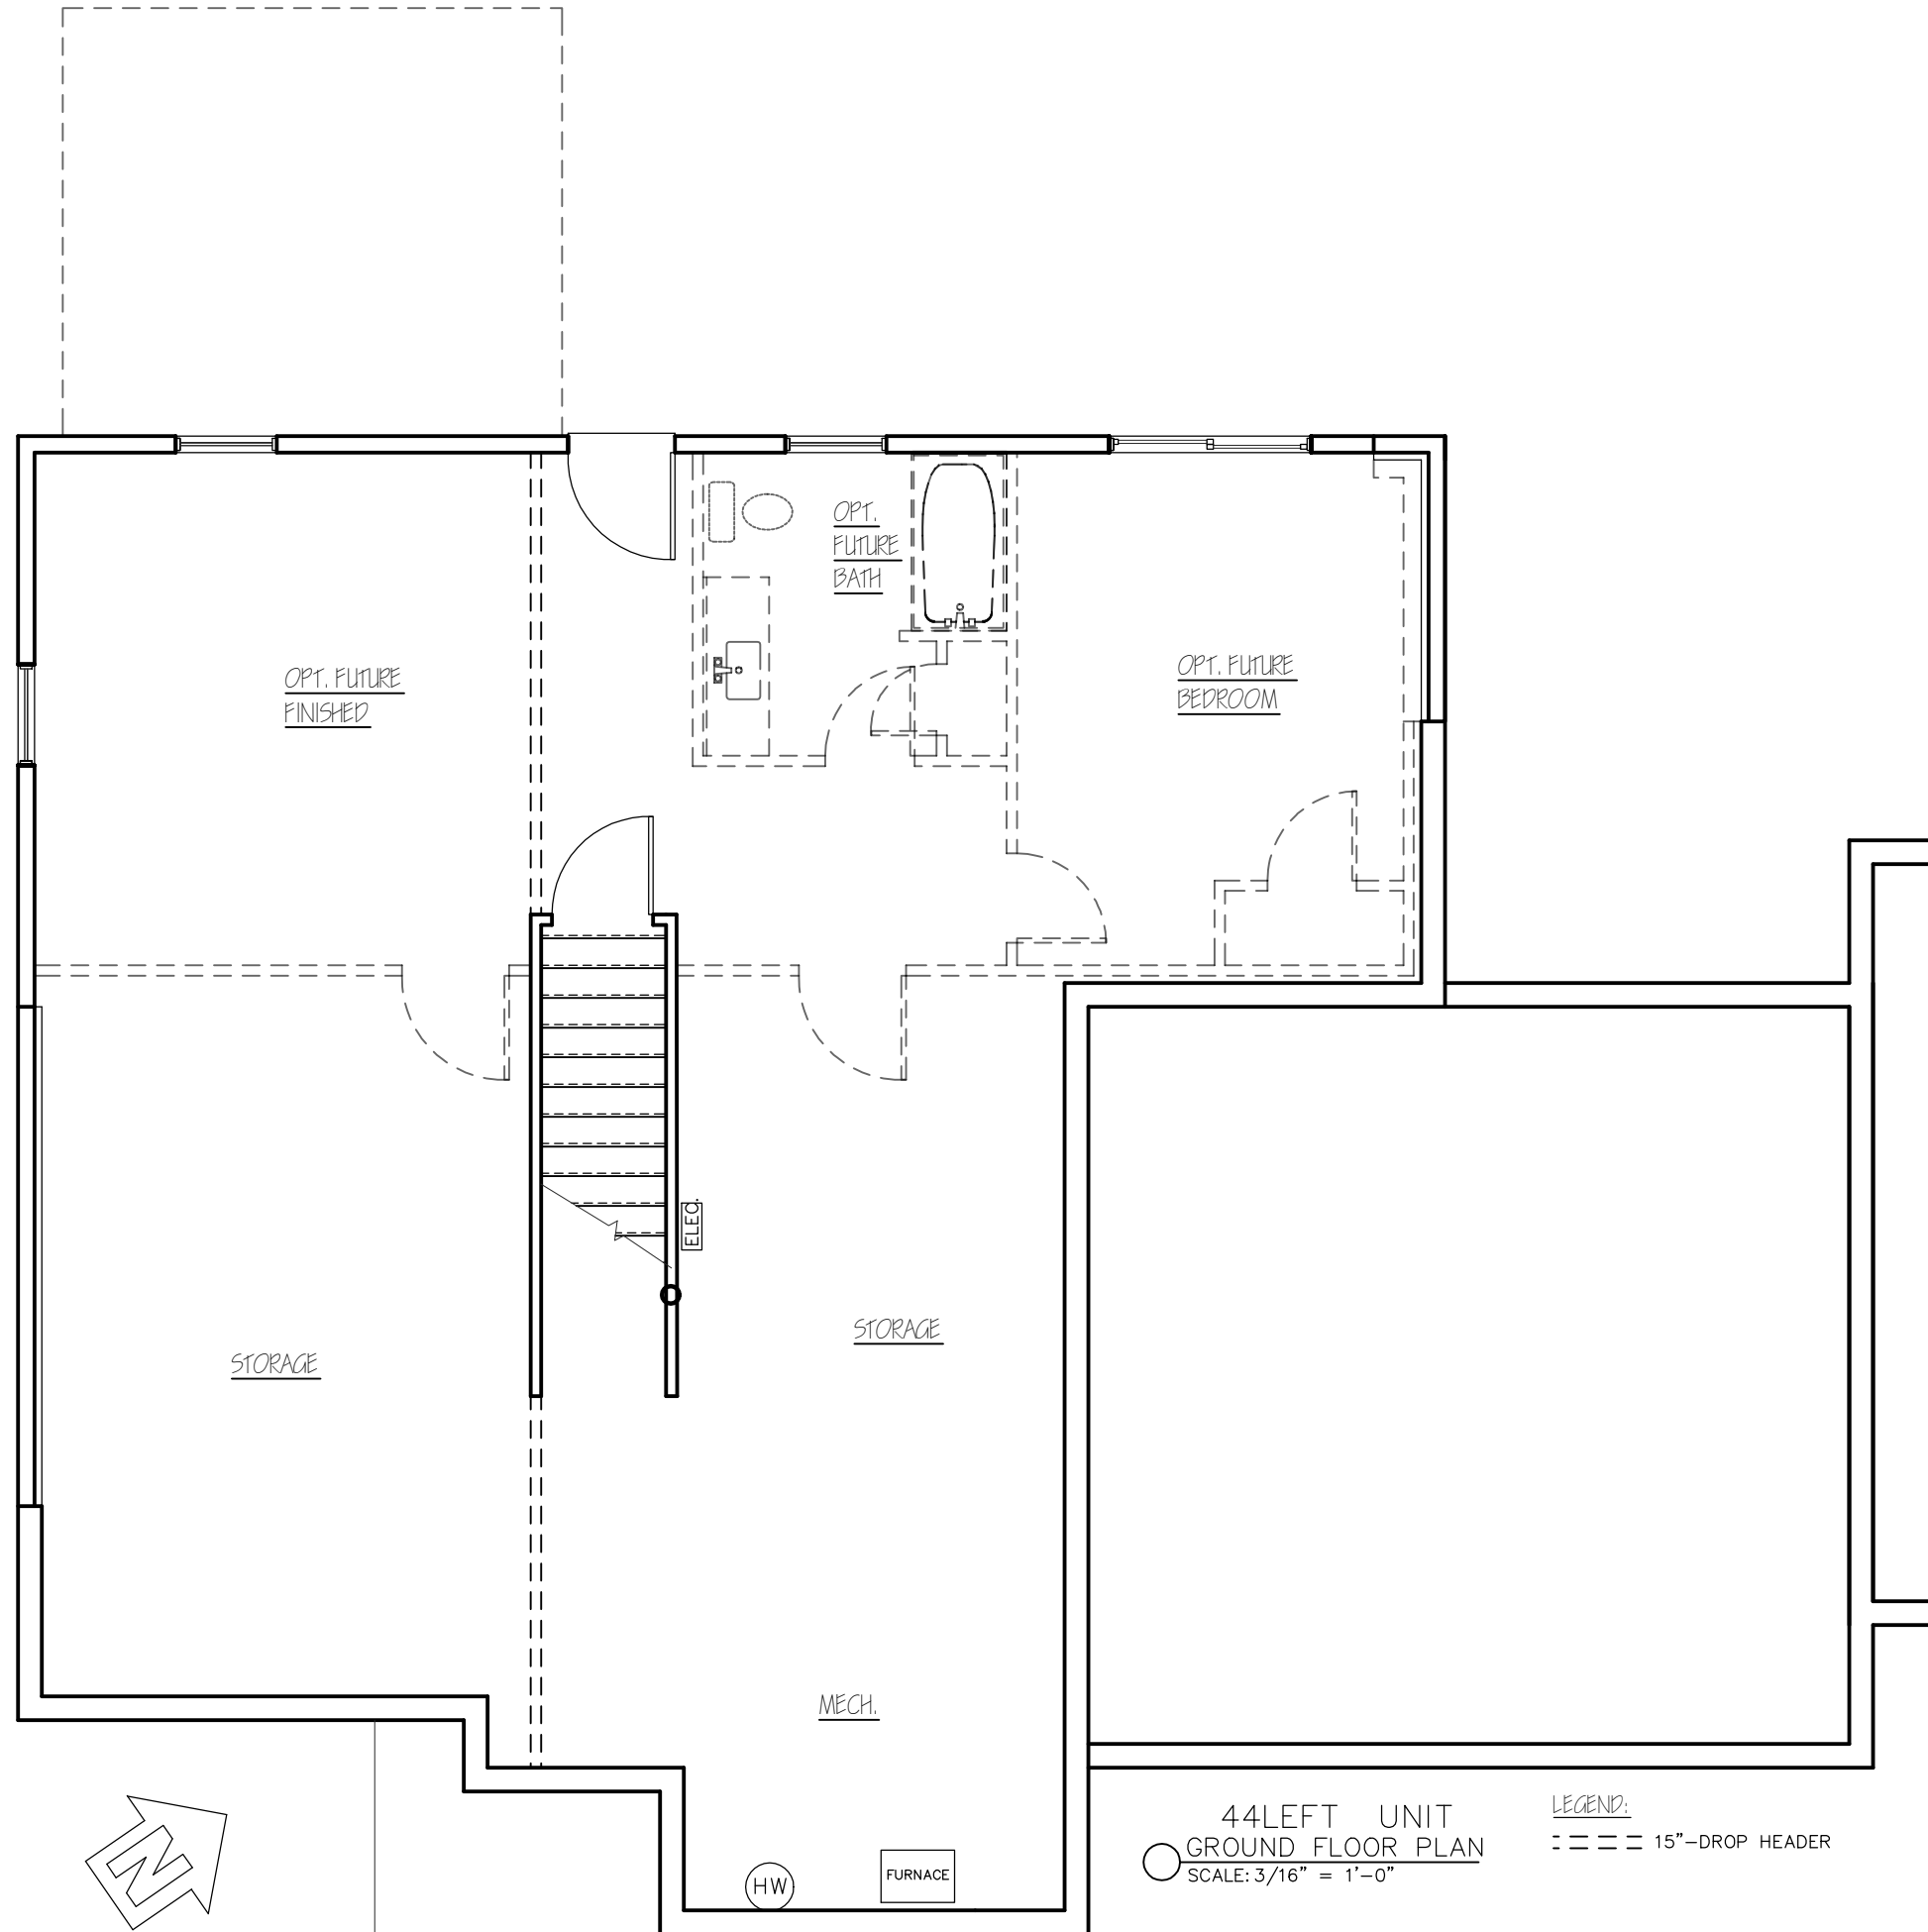

44LEFT UNIT
 ○ GROUND FLOOR PLAN
 SCALE: 3/16" = 1'-0"

LEGEND:
 = = = = 15"-DROP HEADER

CLEARVIEW

CV#44


REV.
01/27/23
03/27/23
03/30/23
02/01/24



1037 HINESBURG ROAD / SUITE A / S. BURLINGTON, VT 05403
 SCALE: 3/16" = 1'-0" DATE: 01/25/23



44 LEFT UNIT
LEFT ELEVATION
SCALE: 3/16" = 1'-0"

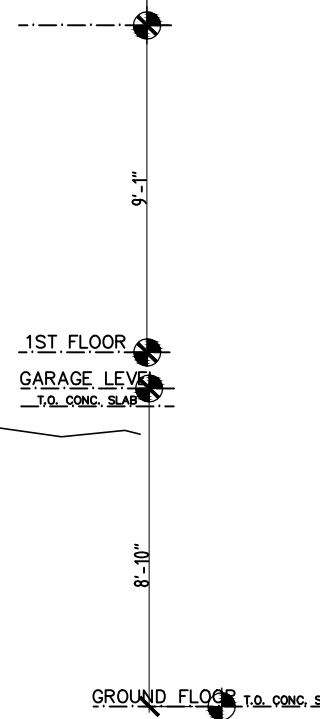


CLEARVIEW	
CV#44	
REV. 03/25/23 03/30/23 	 STERLING HOMES <small>1037 HINESBURG ROAD / SUITE A / S. BURLINGTON, VT 05403 SCALE: 3/16" = 1'-0" DATE: 01/25/23</small>
6	7




44LEFT UNIT
 REAR ELEVATION
 SCALE: 3/16" = 1'-0"

CLEARVIEW	
CV#44	
REV.	 STERLING HOMES
03/25/23	1037 HINESBURG ROAD / SUITE A / S. BURLINGTON, VT 05403
03/30/23	SCALE: 3/16" = 1'-0" DATE: 01/25/23
	7/7

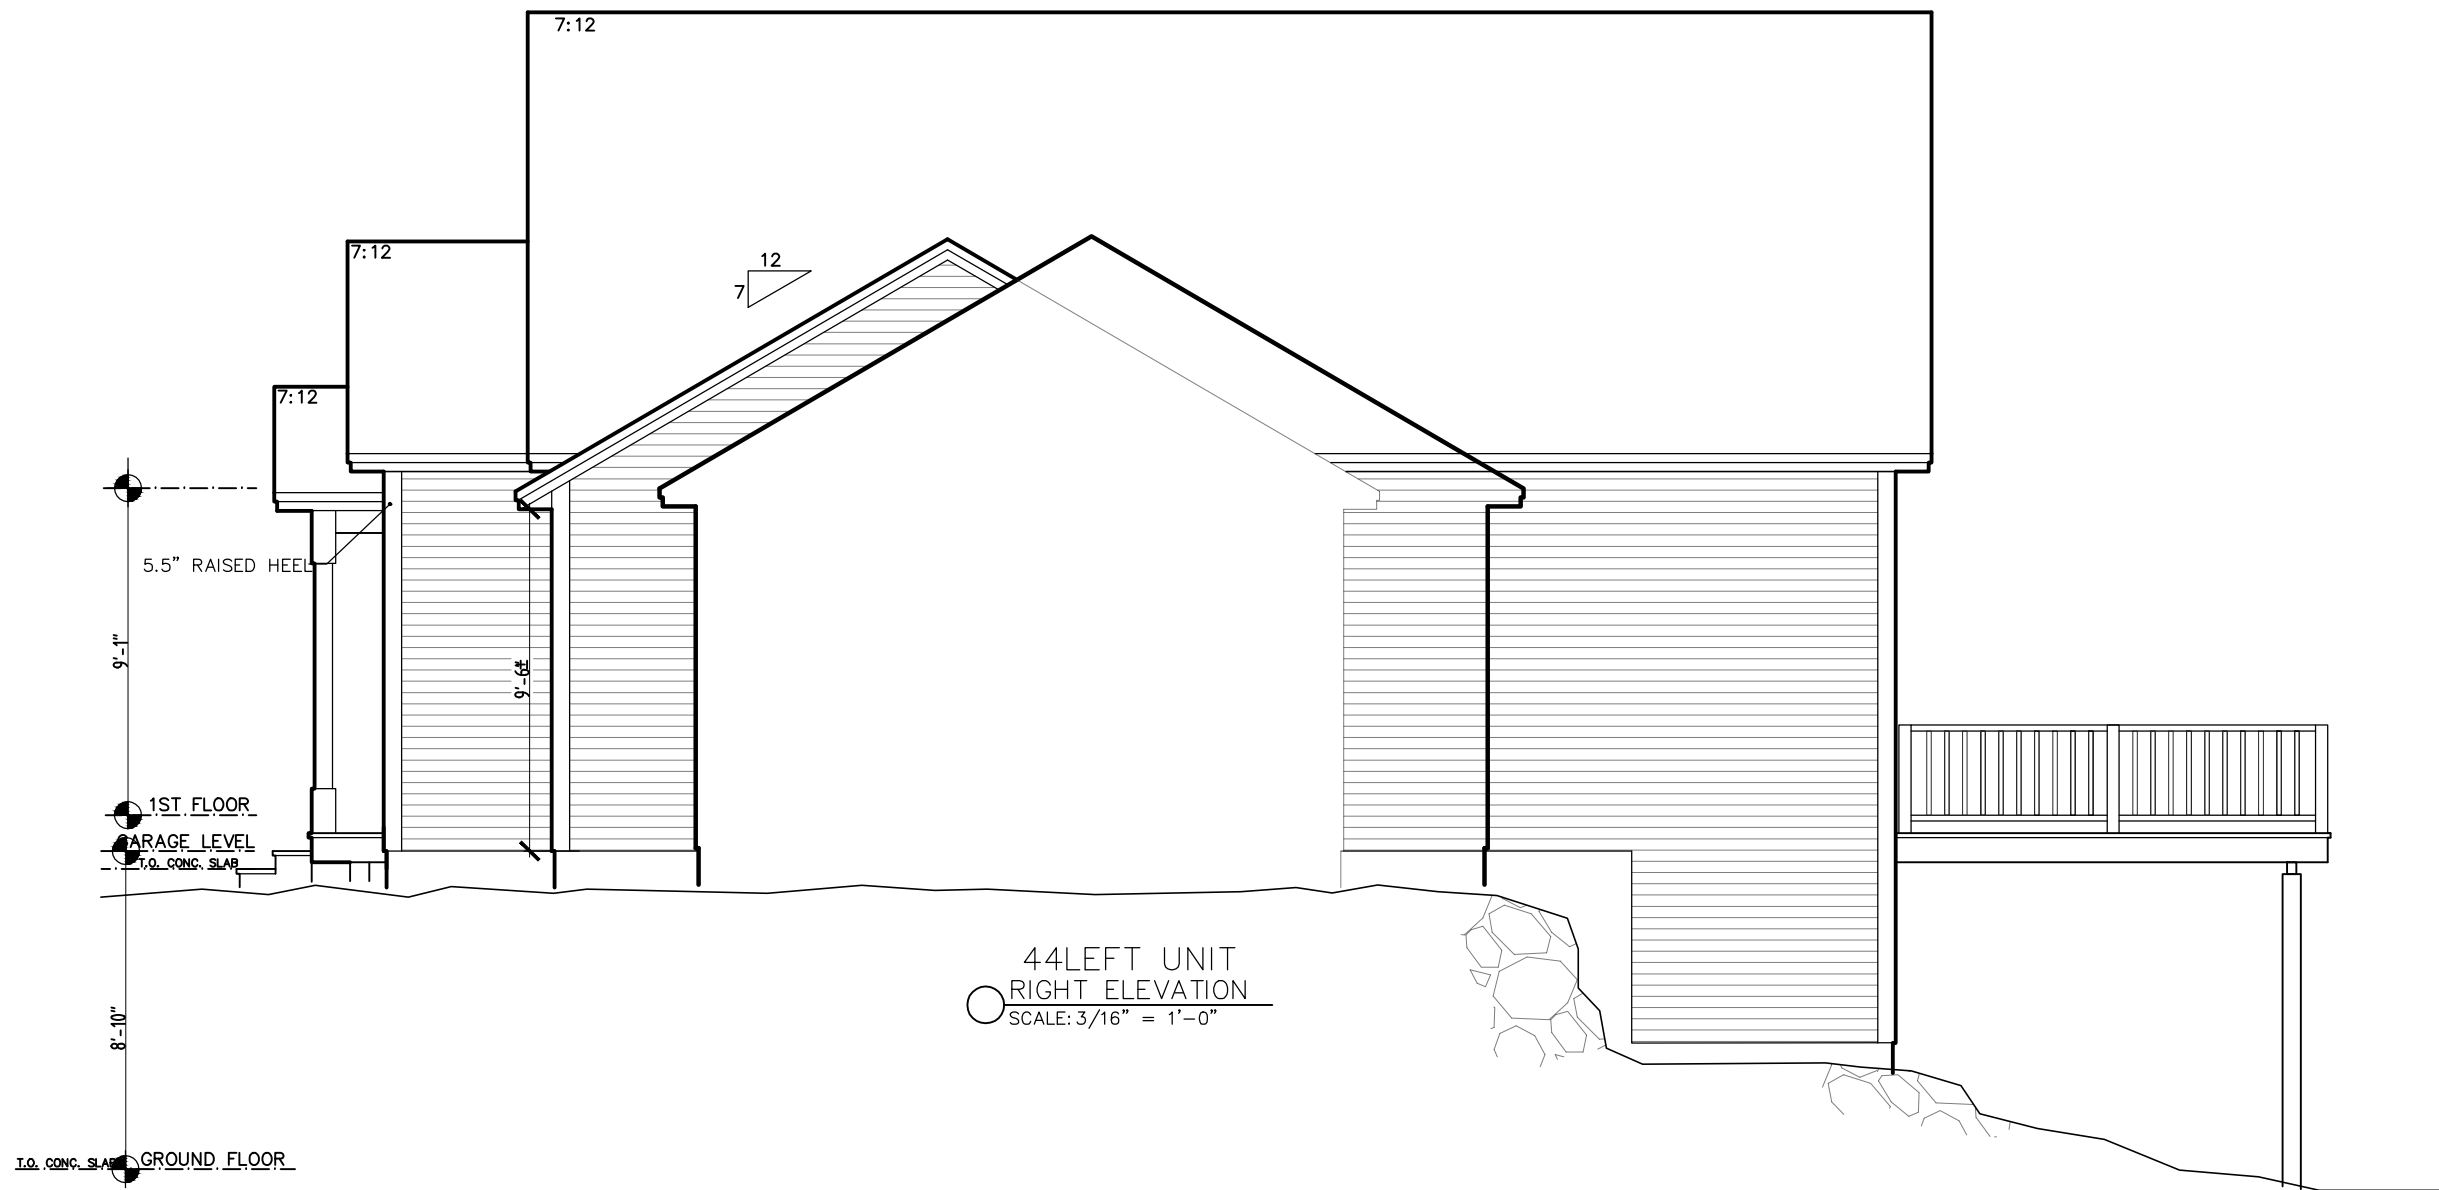

44LEFT UNIT
 RIGHT ELEVATION
 SCALE: 3/16" = 1'-0"

CLEARVIEW	
CV#44	
REV.	
03/25/23	
03/30/23	
 STERLING HOMES	
<small>1037 HINESBURG ROAD / SUITE A / S. BURLINGTON, VT 05403 SCALE: 3/16" = 1'-0" DATE: 01/25/23</small>	
6	7

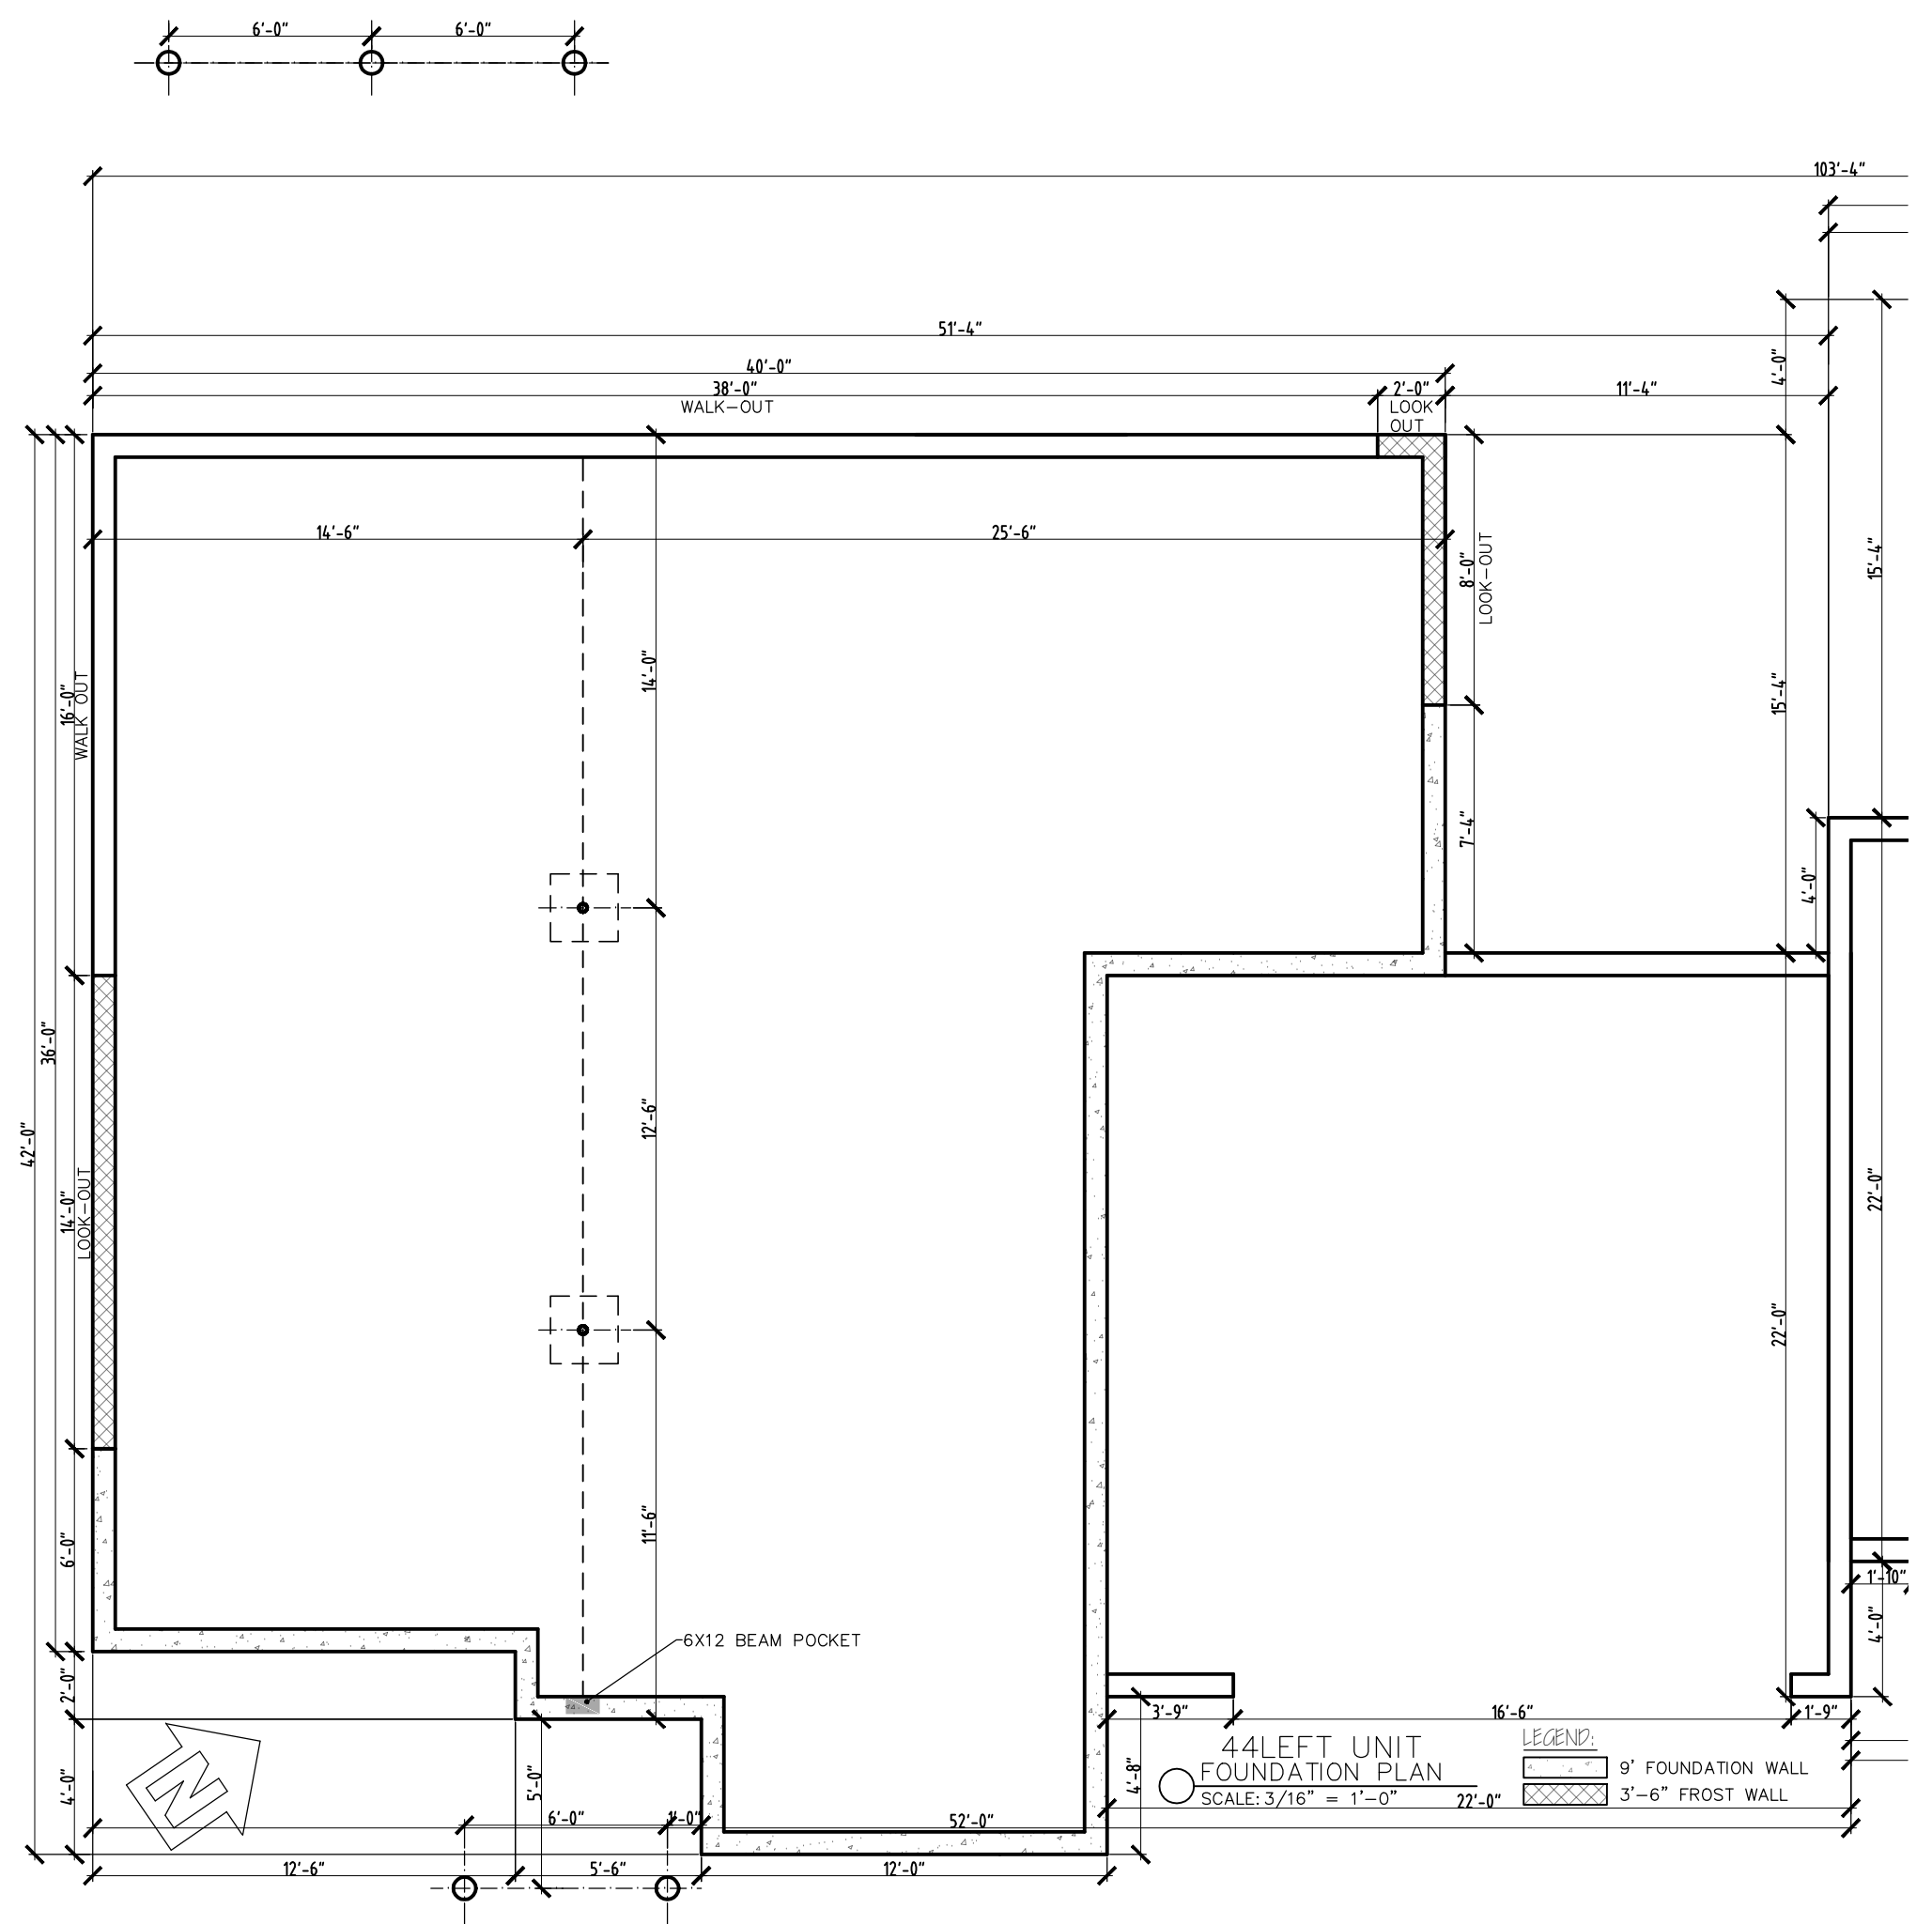

CLEARVIEW	
CV#44	
 STERLING HOMES	
1037 HINESBURG ROAD / SUITE A / S. BURLINGTON, VT 05403	
SCALE: 3/16" = 1'-0"	DATE: 01/25/23

REV.	DATE
01/27/23	
03/27/23	
03/30/23	

4	7
---	---