

ELECTRICAL KEY:

	FLOOR OUTLET
	OVERHEAD DOOR OUTLET
	DUPLEX OUTLET
	240V OUTLET
	4-GANG OUTLET
	GFCI OUTLET
	CEILING LIGHT
	RECESSED LIGHT
	FAUX RECESSED LIGHT WITH 4" BOX 40M
	SPOT LIGHT
	CARRIAGE LIGHT
	UNDER CABINET LIGHT
	PENDANT LIGHT
	PULL CHAIN
	FLORESCENT LIGHT
	WALL LIGHT
	VANITY LIGHT
	BATH FAN/LIGHT
	BATH FAN ONLY
	PADDLE FAN/LIGHT
	PADDLE FAN ONLY
	SWITCH
	3-WAY SWITCH
	4-WAY SWITCH
	DIMMER SWITCH
	FIREPLACE SWITCH
	DOOR BELL
	USB JACK
	THERMOSTAT
	TV JACK
	TELEPHONE
	SMOKE
	SMOKE DETECTOR CARBON MONOXIDE


RIGHT UNIT
FIRST FLOOR PLAN
SCALE: 3/16" = 1'-0"

LEGEND:
 --- 15" DROP HEADER
 // 1/2 WALL @ 3'-6"

CLEARVIEW
CV#45

STERLING HOMES
 1037 HINESBURG ROAD / SUITE A / S. BURLINGTON, VT 05403
 SCALE: 3/16" = 1'-0" DATE: 04/07/23

REV.	
12/04/23	
02/20/24	
02/21/24	
03/27/24	
05/20/24	
06/27/24	

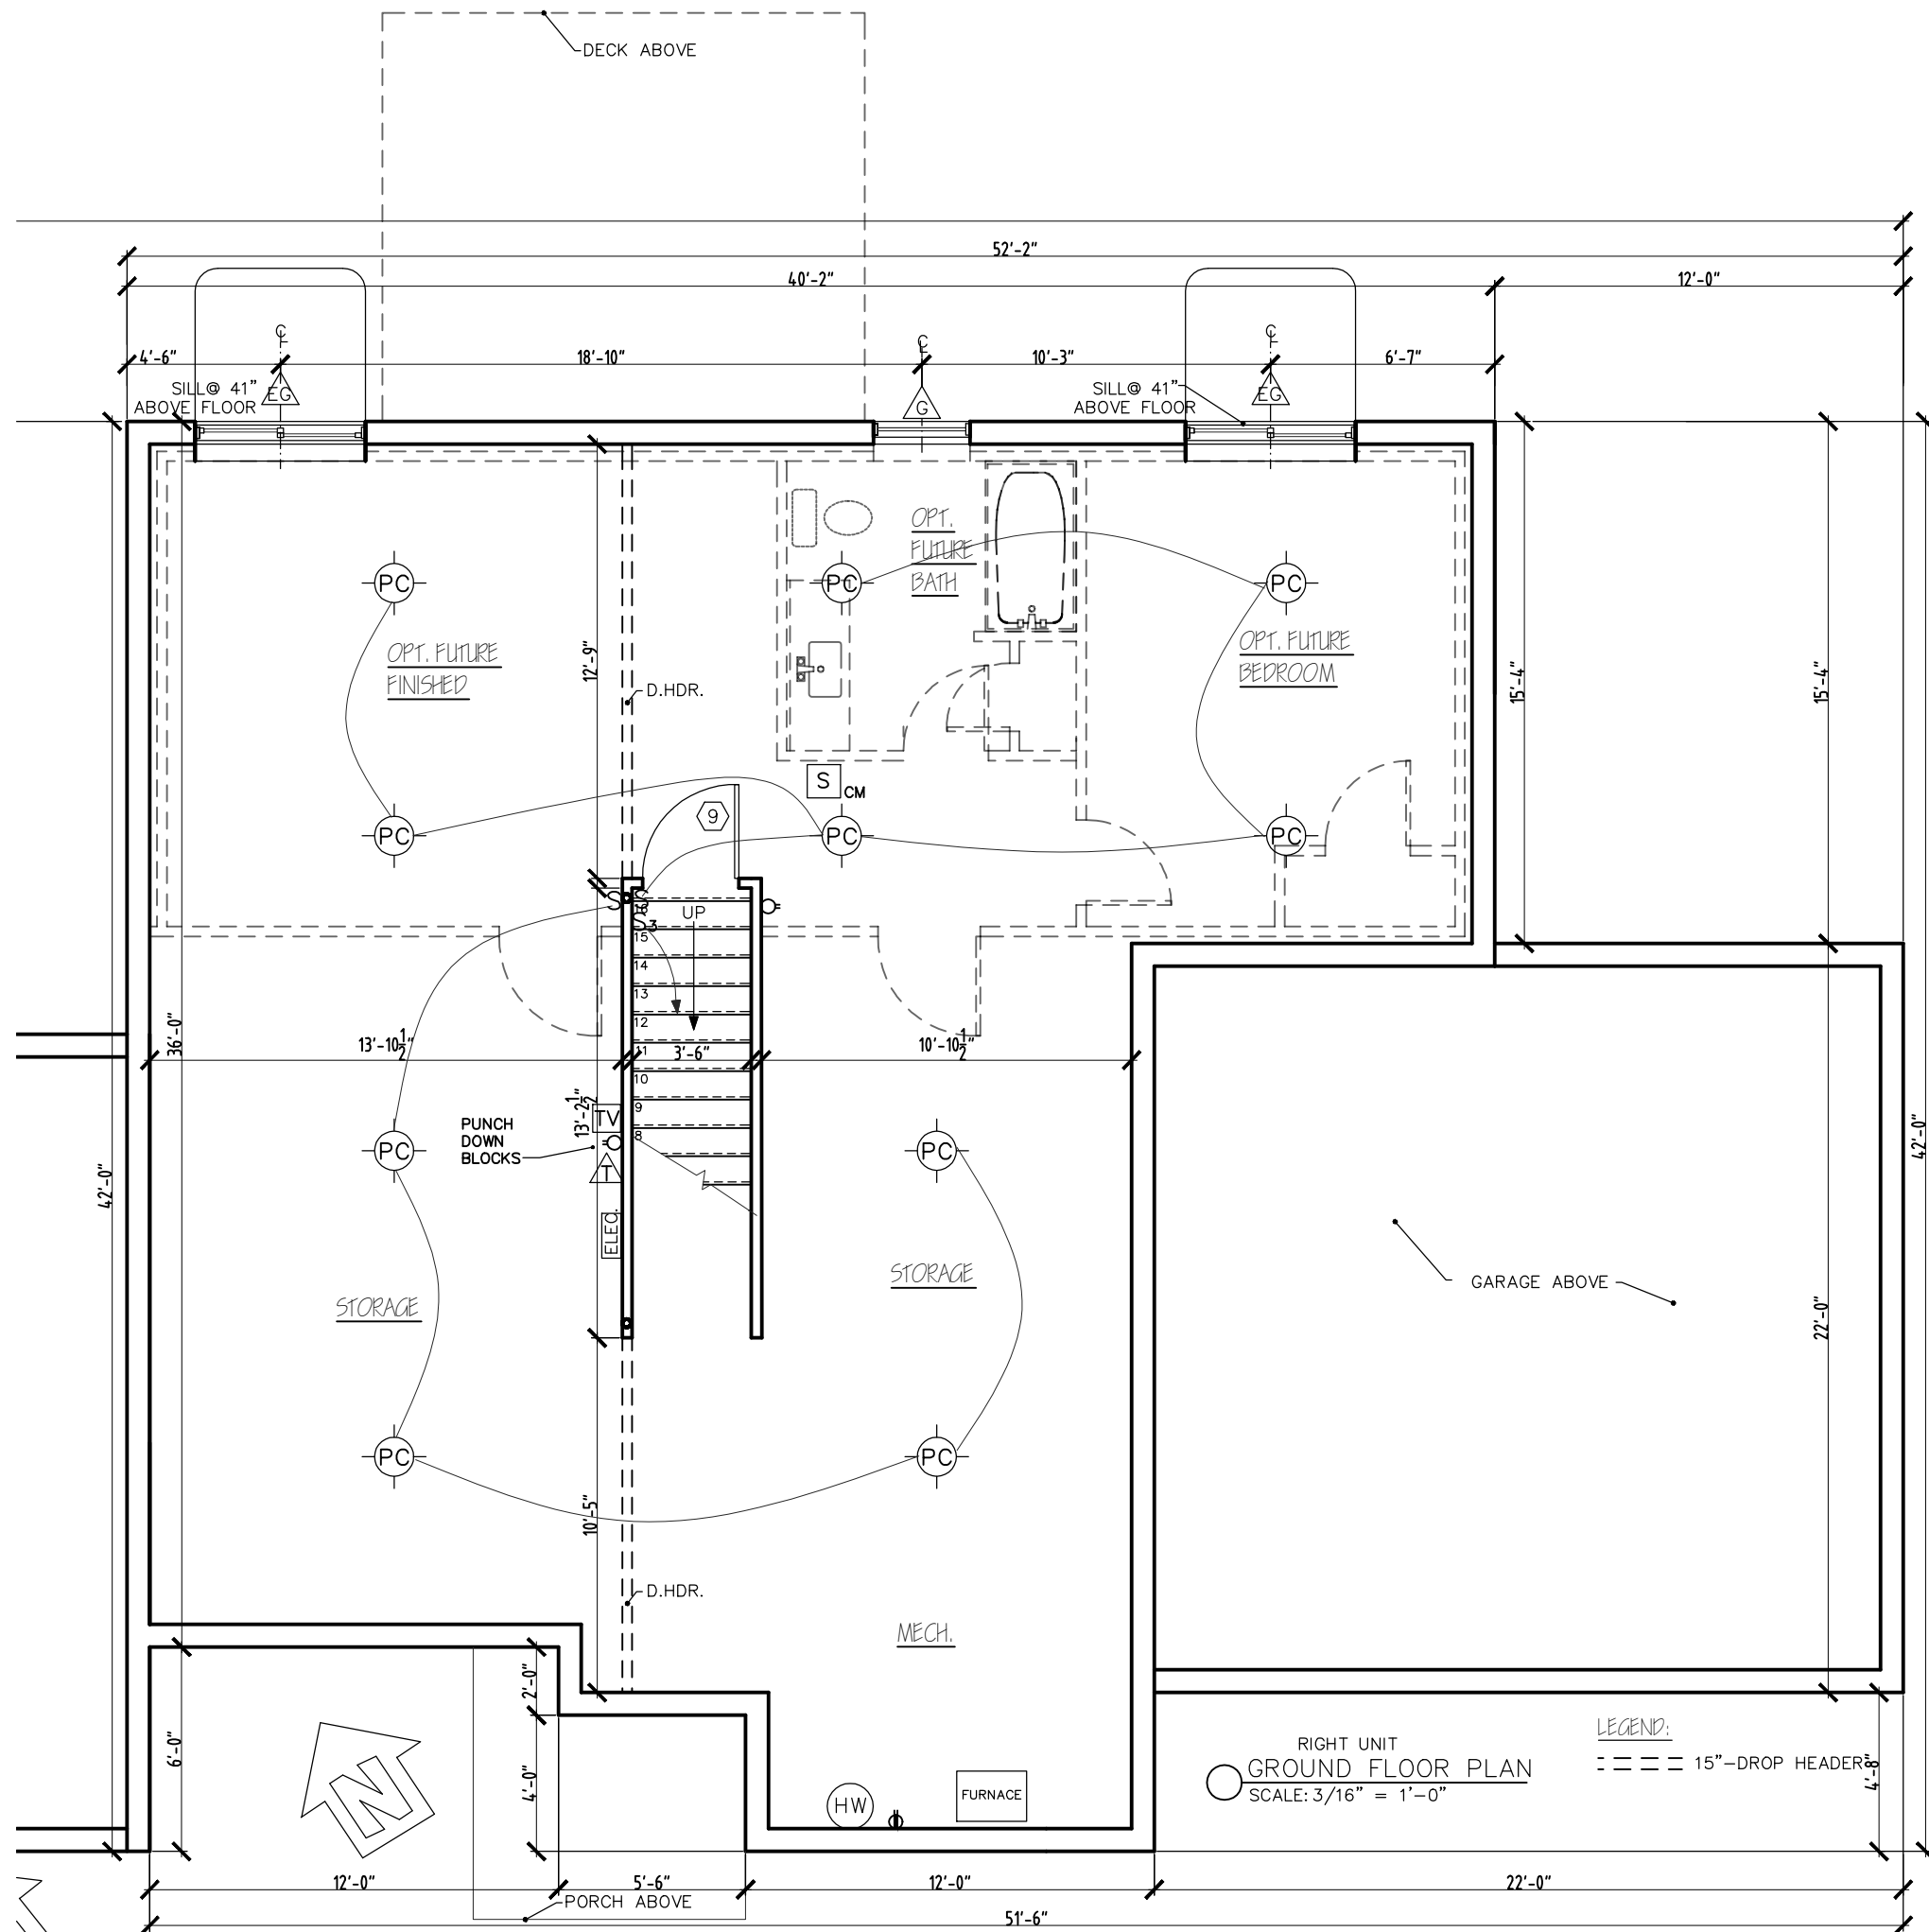

ELECTRICAL KEY:	
	FLOOR OUTLET
	OVERHEAD DOOR OUTLET
	DUPLEX OUTLET
	240V OUTLET
	4-GANG OUTLET
	GFCI OUTLET
	CEILING LIGHT
	RECESSED LIGHT
	FAUX RECESSED LIGHT WITH 4" BOX 40M
	SPOT LIGHT
	CARRIAGE LIGHT
	UNDER CABINET LIGHT
	PENDANT LIGHT
	PULL CHAIN
	FLORESCENT LIGHT
	WALL LIGHT
	VANITY LIGHT
	BATH FAN/LIGHT
	BATH FAN ONLY
	PADDLE FAN/LIGHT
	PADDLE FAN ONLY
	SWITCH
	3-WAY SWITCH
	4-WAY SWITCH
	DIMMER SWITCH
	FIREPLACE SWITCH
	DOOR BELL
	USB JACK
	THERMOSTAT
	TV JACK
	TELEPHONE
	SMOKE
	SMOKE DETECTOR CARBON MONOXIDE

RIGHT UNIT
 GROUND FLOOR PLAN
 SCALE: 3/16" = 1'-0"

LEGEND:
 --- 15" DROP HEADER


CLEARVIEW

CV#45


STERLING HOMES


1037 HINESBURG ROAD / SUITE A / S. BURLINGTON, VT 05403
 SCALE: 3/16" = 1'-0" DATE: 04/07/23

REV.	DATE

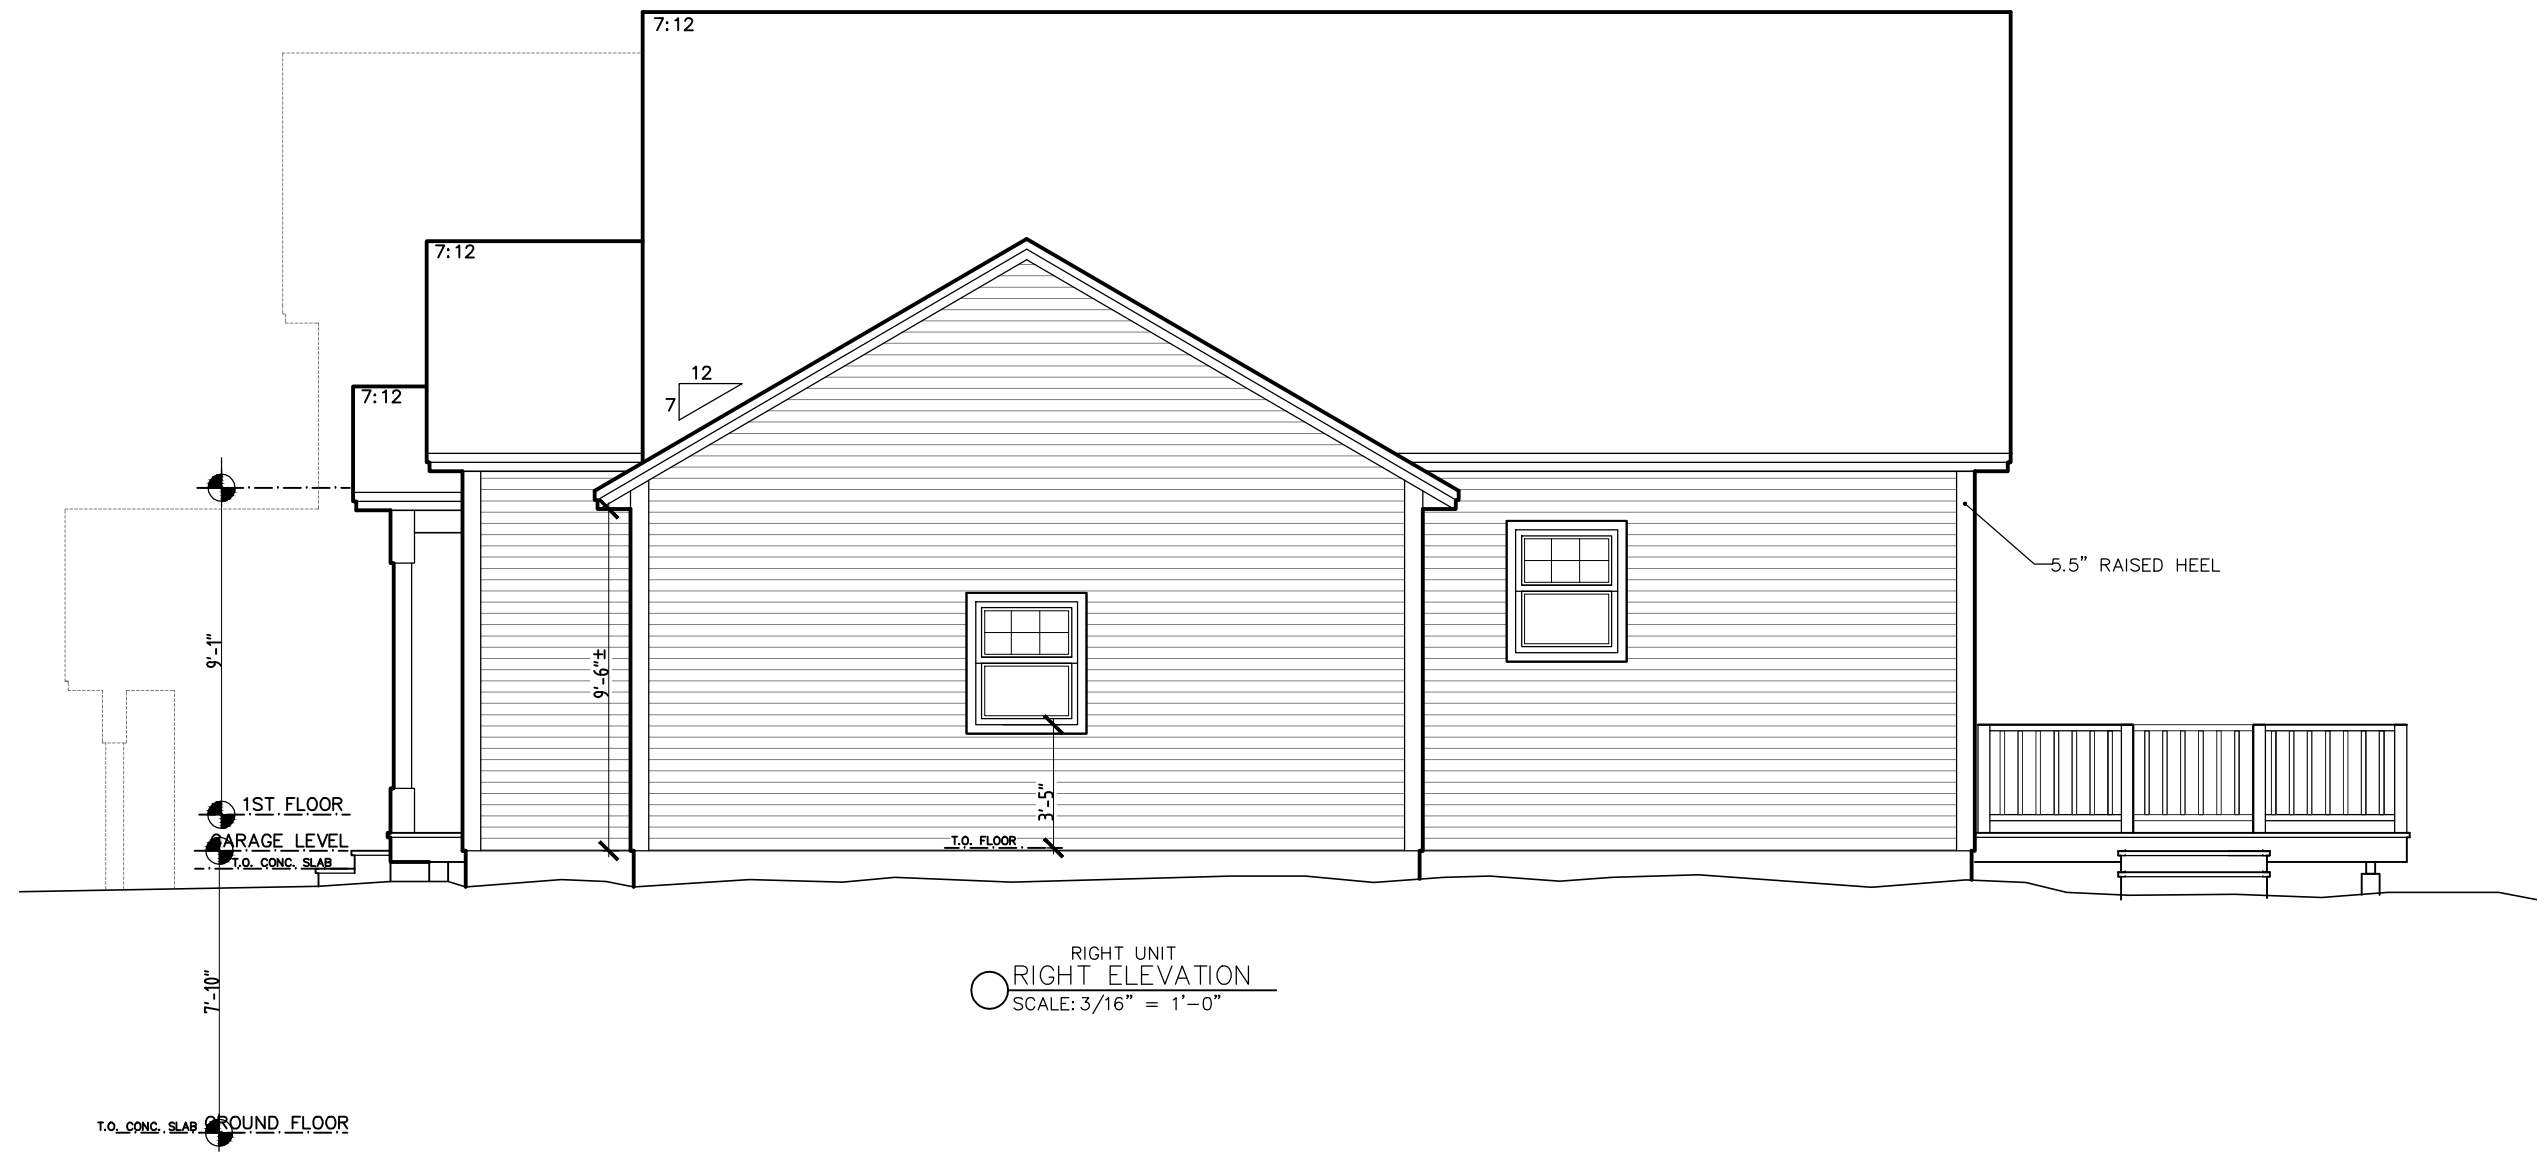


RIGHT UNIT
 RIGHT ELEVATION
 SCALE: 3/16" = 1'-0"

CLEARVIEW	
CV#45	
REV.	 STERLING HOMES
12/04/23	1037 HINESBURG ROAD / SUITE A / S. BURLINGTON, VT 05403
06/27/24	SCALE: 3/16" = 1'-0" DATE: 04/07/23
	6/7

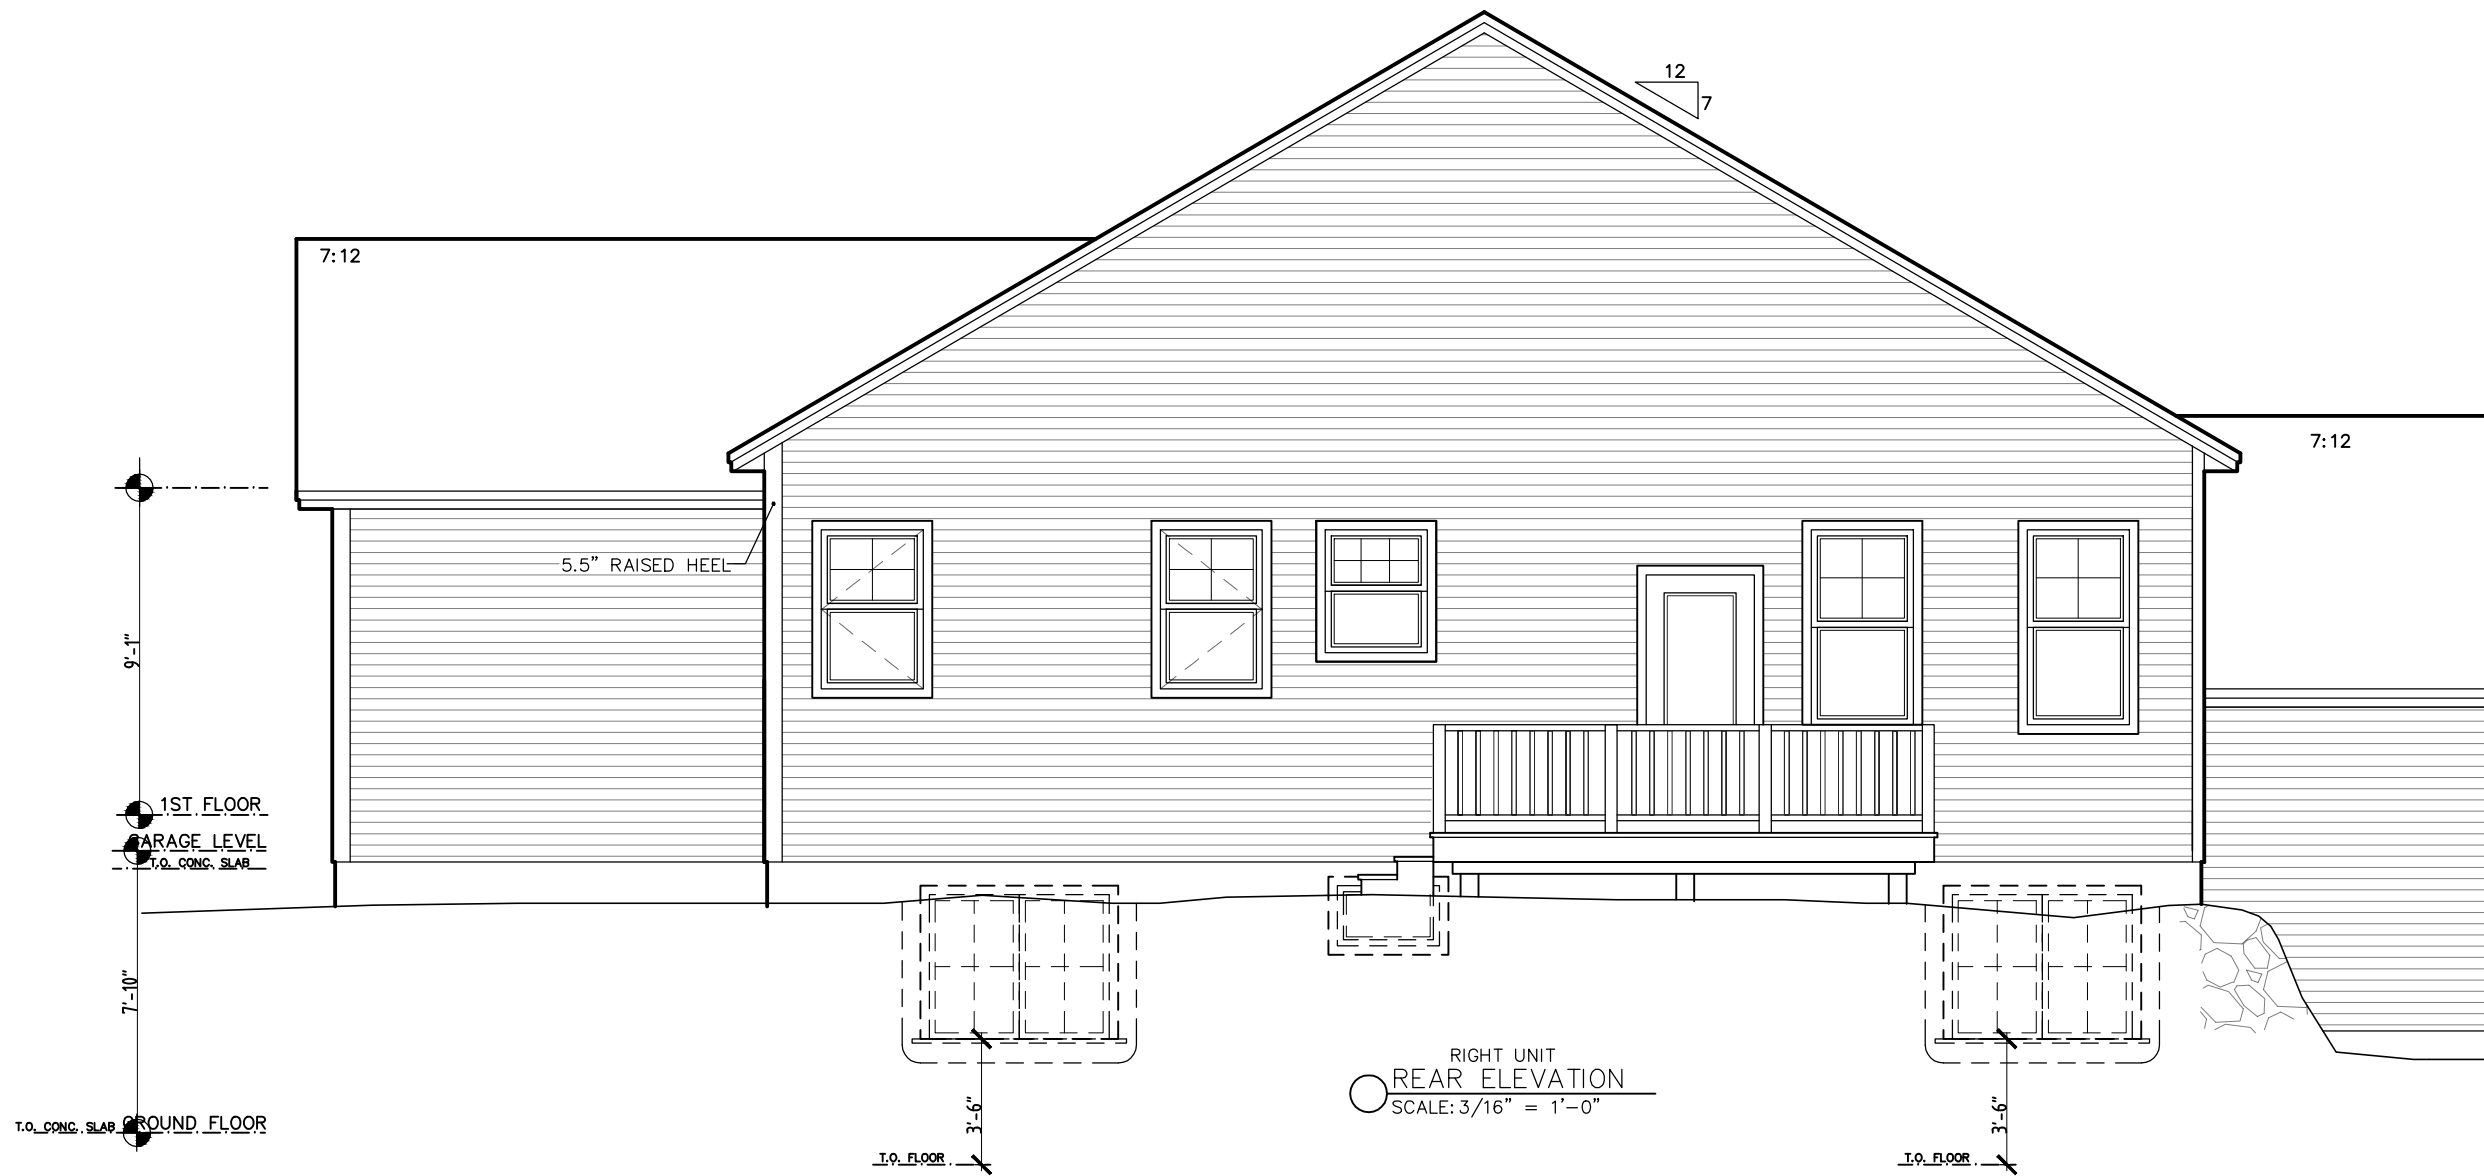


RIGHT UNIT
REAR ELEVATION
SCALE: 3/16" = 1'-0"

CLEARVIEW	
CV#45	
REV 12/04/23 06/27/24	 STERLING HOMES <small>1037 HINESBURG ROAD / SUITE A / S. BURLINGTON, VT 05403</small> <small>SCALE: 3/16" = 1'-0" DATE: 04/07/23</small>
	7/7

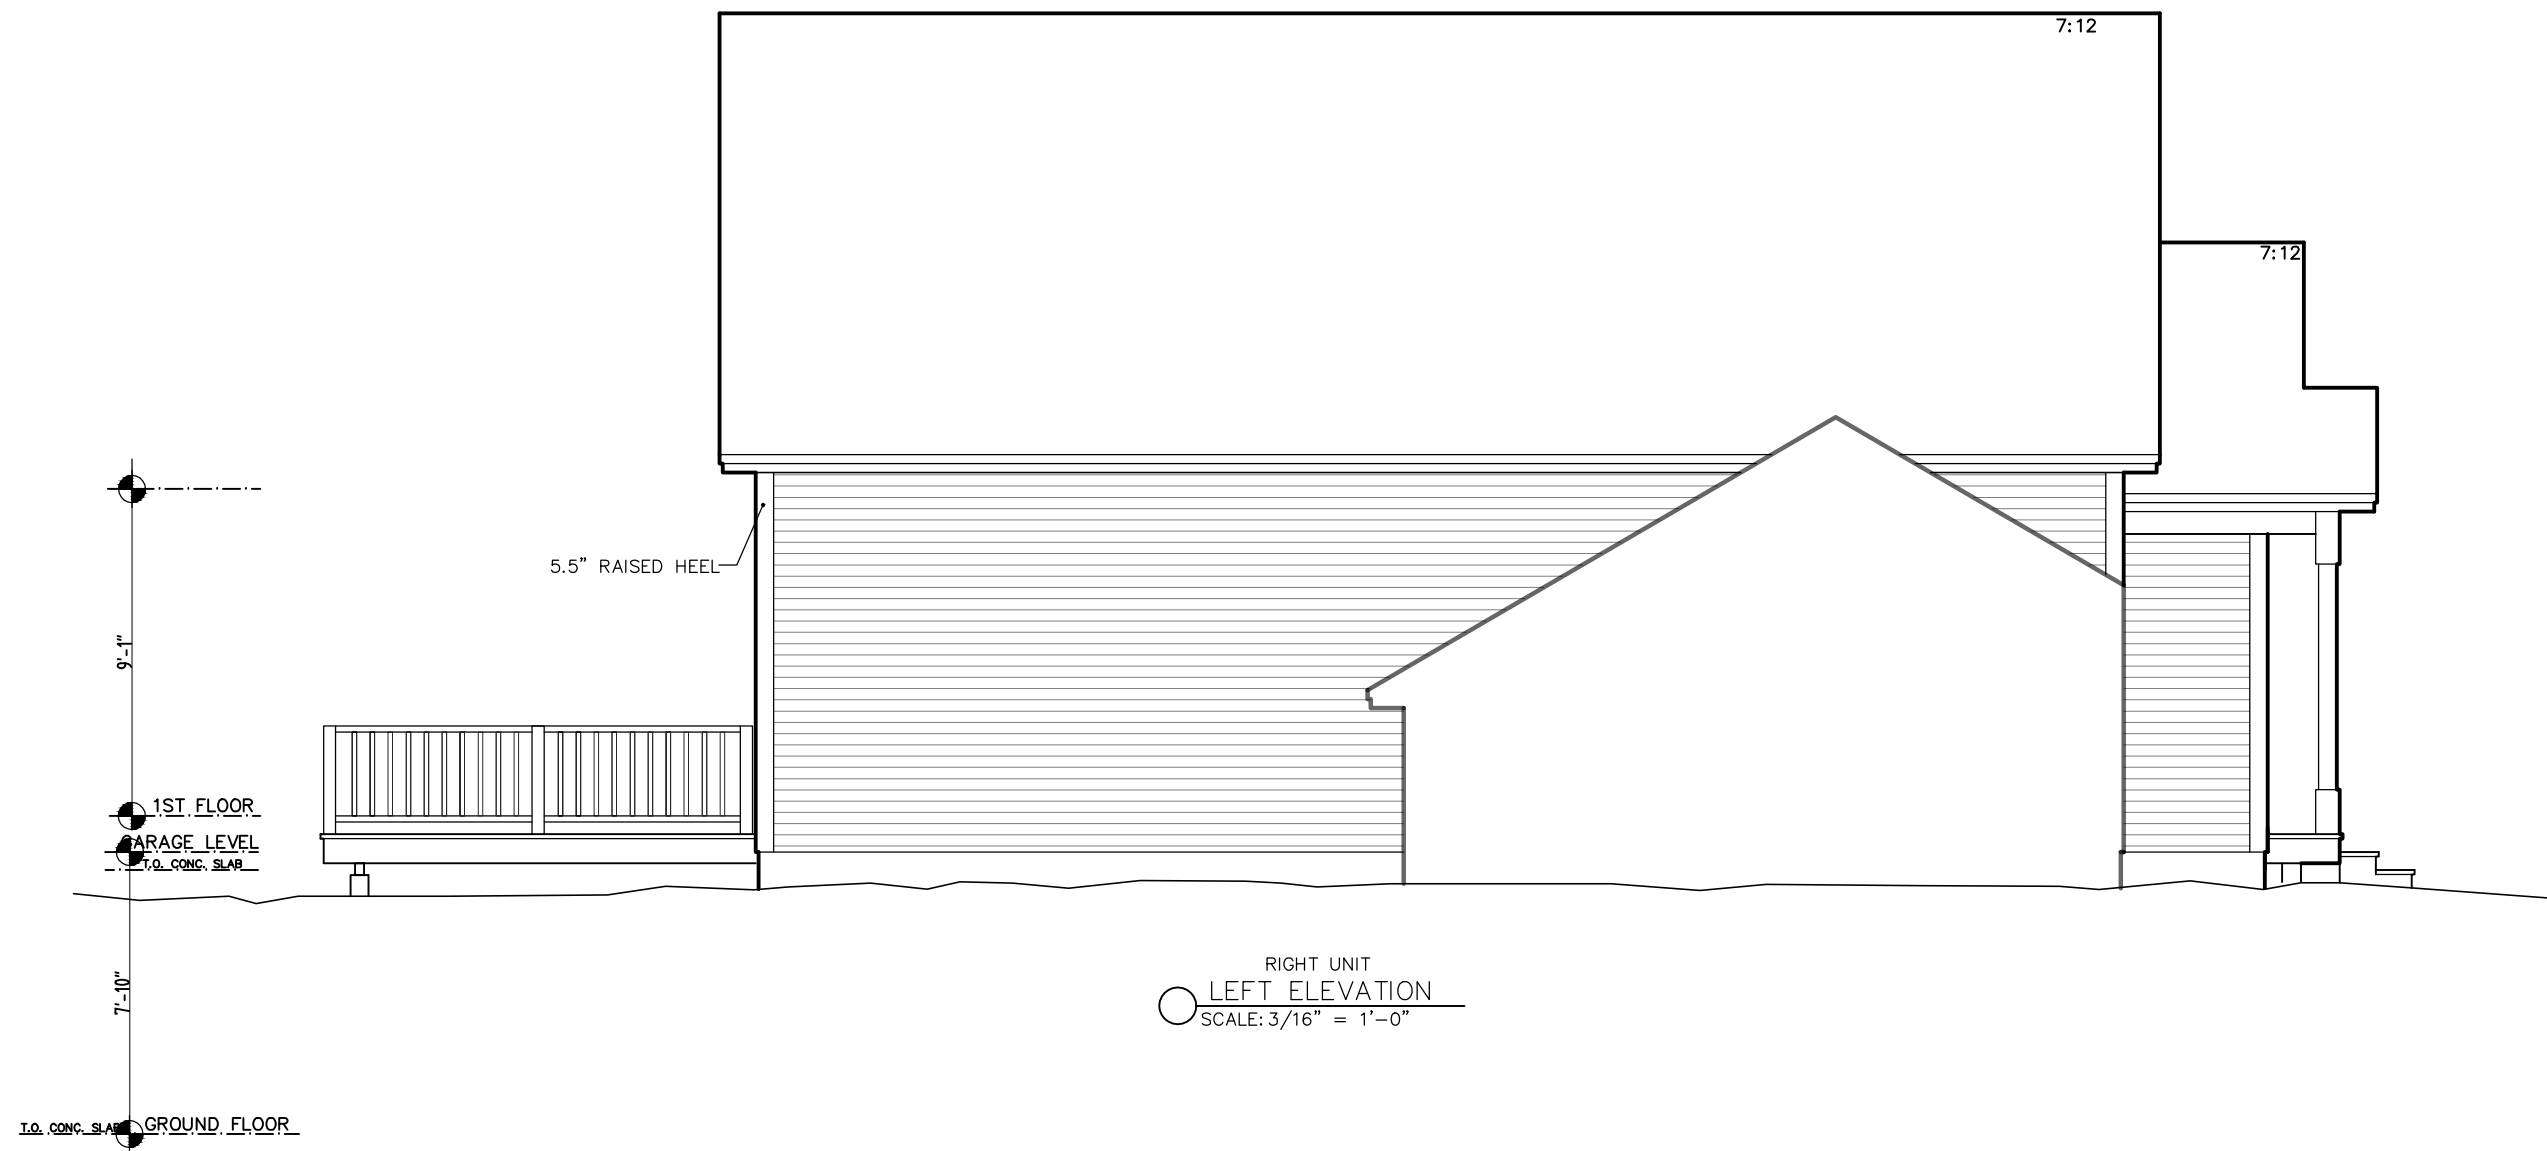

RIGHT UNIT
 ○ LEFT ELEVATION
 SCALE: 3/16" = 1'-0"

CLEARVIEW	
CV#45	
REV.	 STERLING HOMES
12/04/23	1037 HINESBURG ROAD / SUITE A / S. BURLINGTON, VT 05403
06/27/24	SCALE: 3/16" = 1'-0" DATE: 04/07/23
	6/7