

○ FRONT ELEVATION
SCALE: 3/16" = 1'-0"



OR 02

WENTWORTH

REV.
03/17/21
04/16/21
04/27/21
05/31/21
06/04/21
06/07/21



1037 HINESBURG ROAD / SUITE A / S. BURLINGTON, VT 05403
SCALE: 3/16" = 1'-0" DATE: 03/16/21

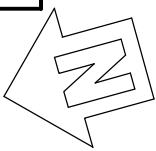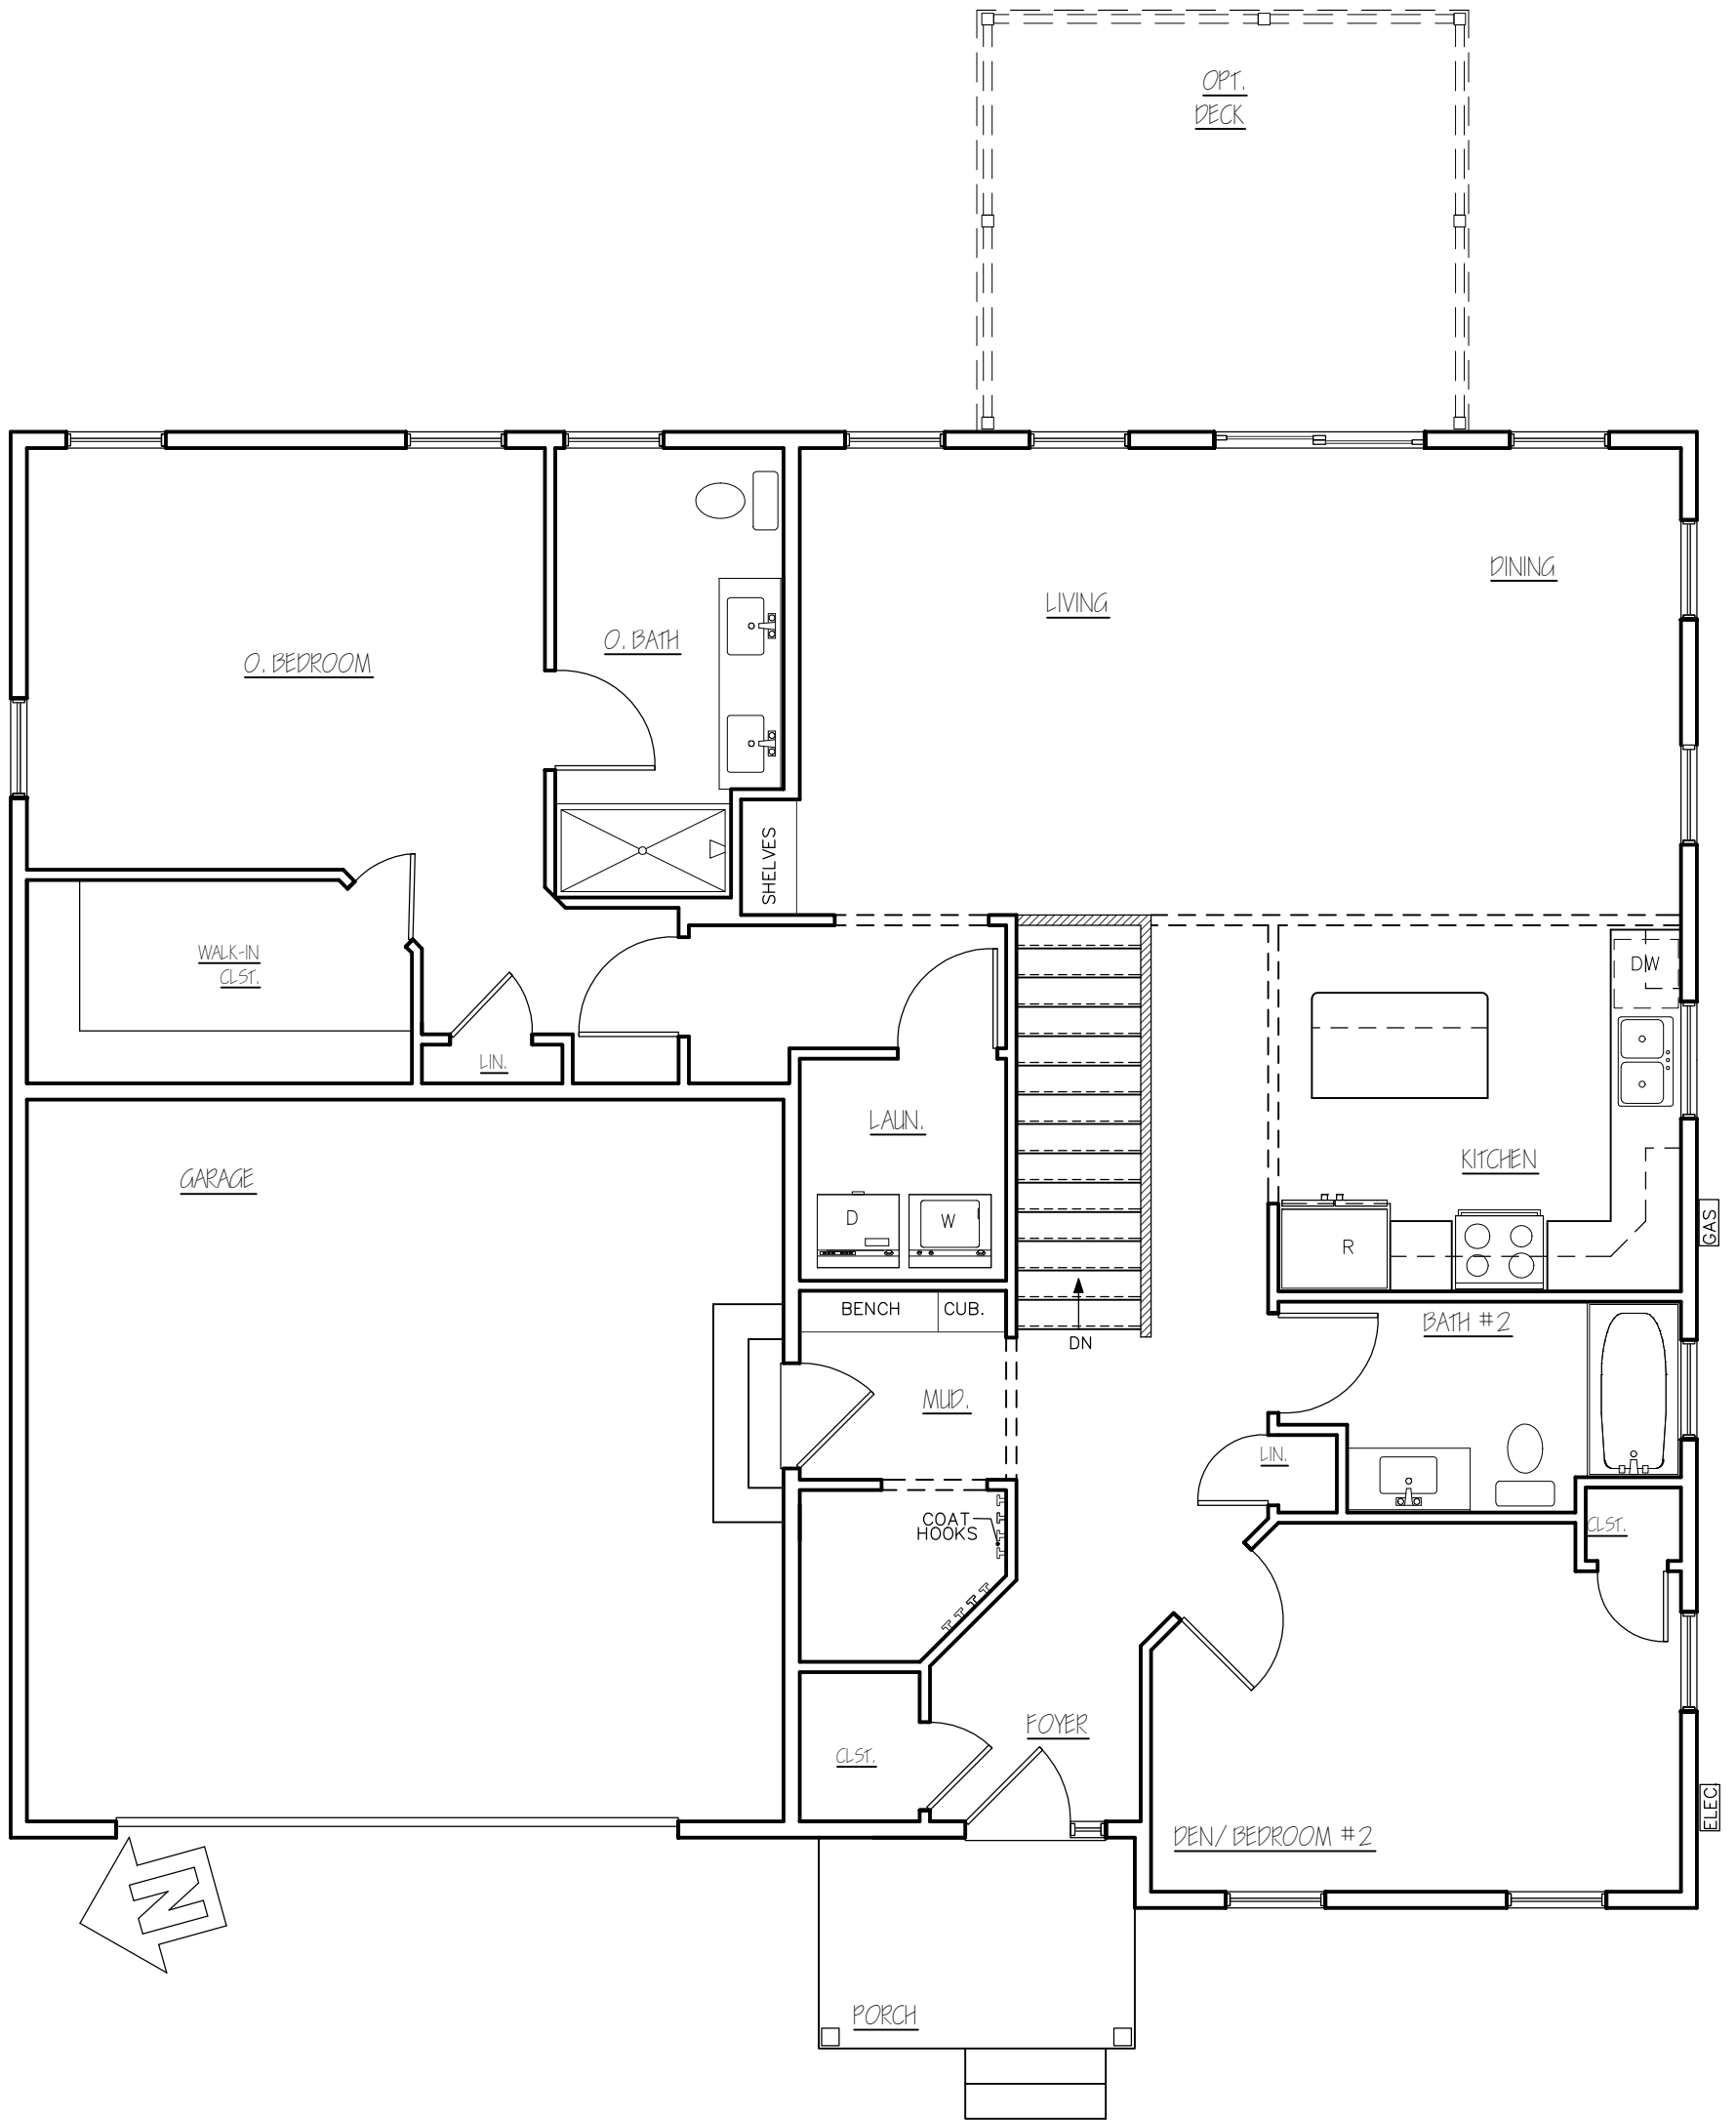


OR 02

WENTWORTH


REV.	
03/17/21	
04/16/21	
05/31/21	
06/04/21	
06/07/21	
07/29/21	
08/06/21	



1037 HINESBURG ROAD / SUITE A / S. BURLINGTON, VT 05403
 SCALE: 3/16" = 1'-0" DATE: 03/16/21

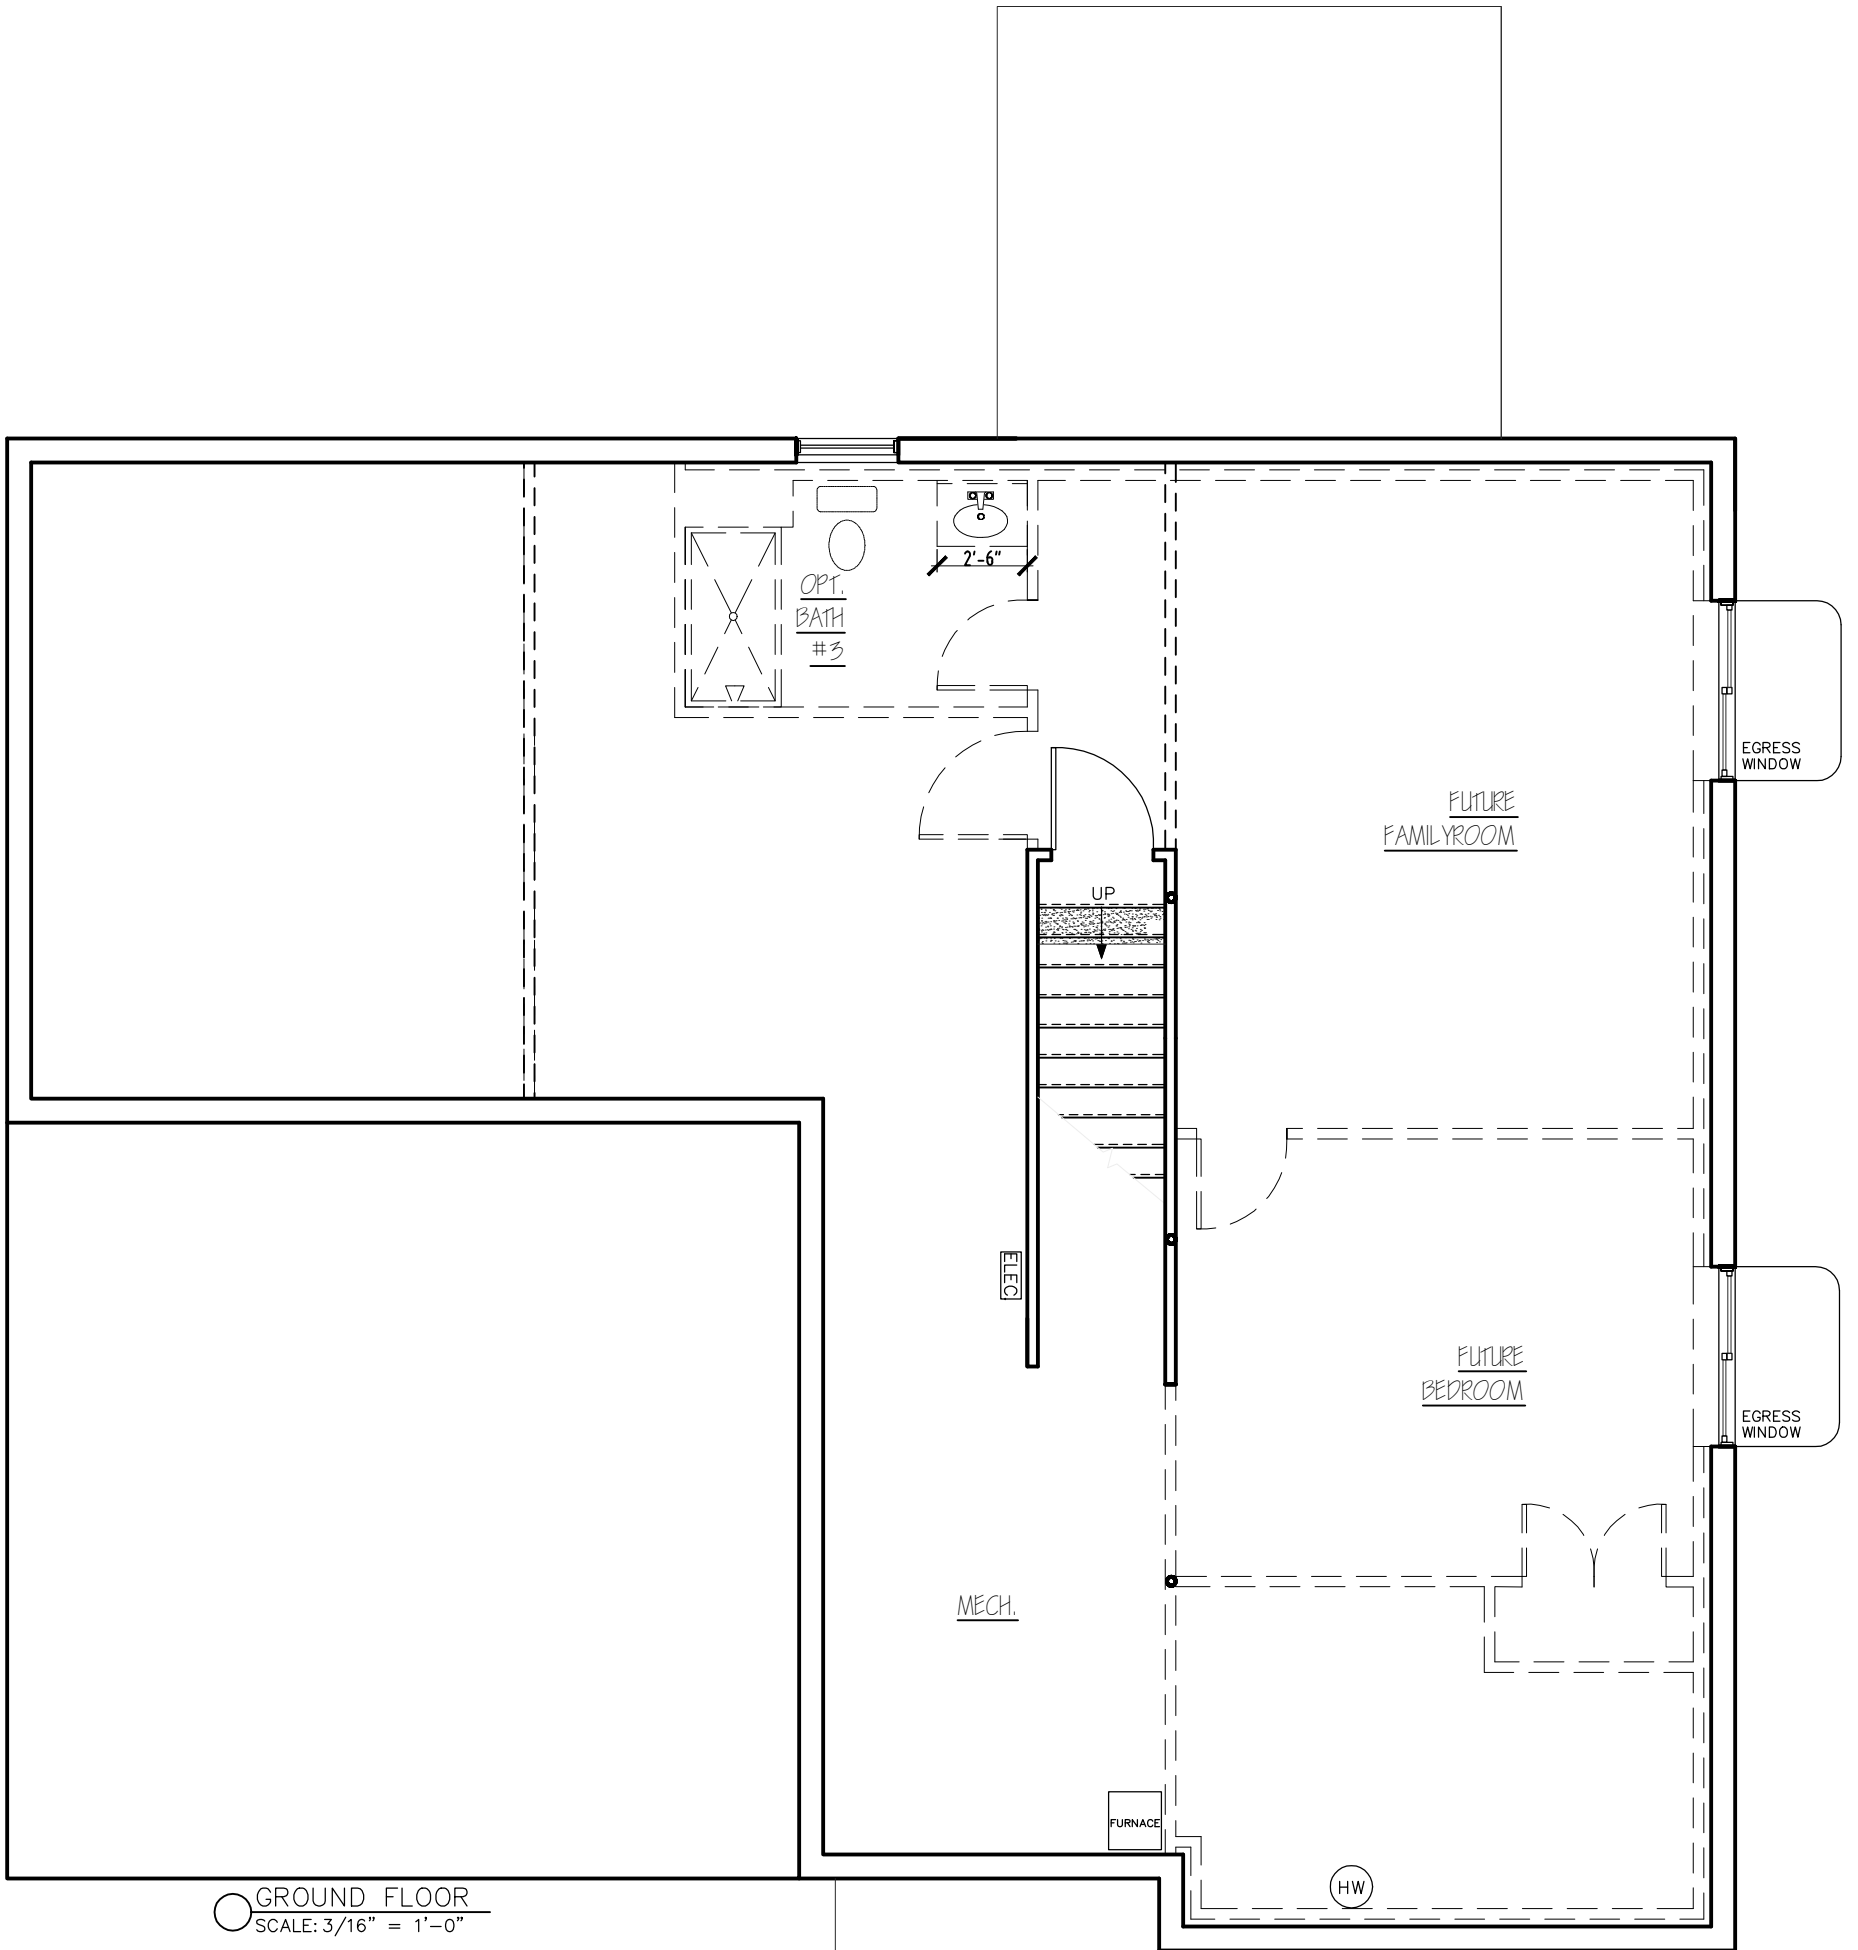

○ GROUND FLOOR
SCALE: 3/16" = 1'-0"

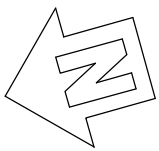

LEGEND:
 - - - - - 15" DROP HEADER
 ▨ 3'-6" HALF WALL


OR 02

WENTWORTH

REV.	DATE
03/17/21	
04/16/21	
05/31/21	
06/04/21	
06/07/21	
06/17/21	
07/29/21	

STERLING HOMES

1037 HINESBURG ROAD / SUITE A / S. BURLINGTON, VT 05403
 SCALE: 3/16" = 1'-0" DATE: 03/16/21

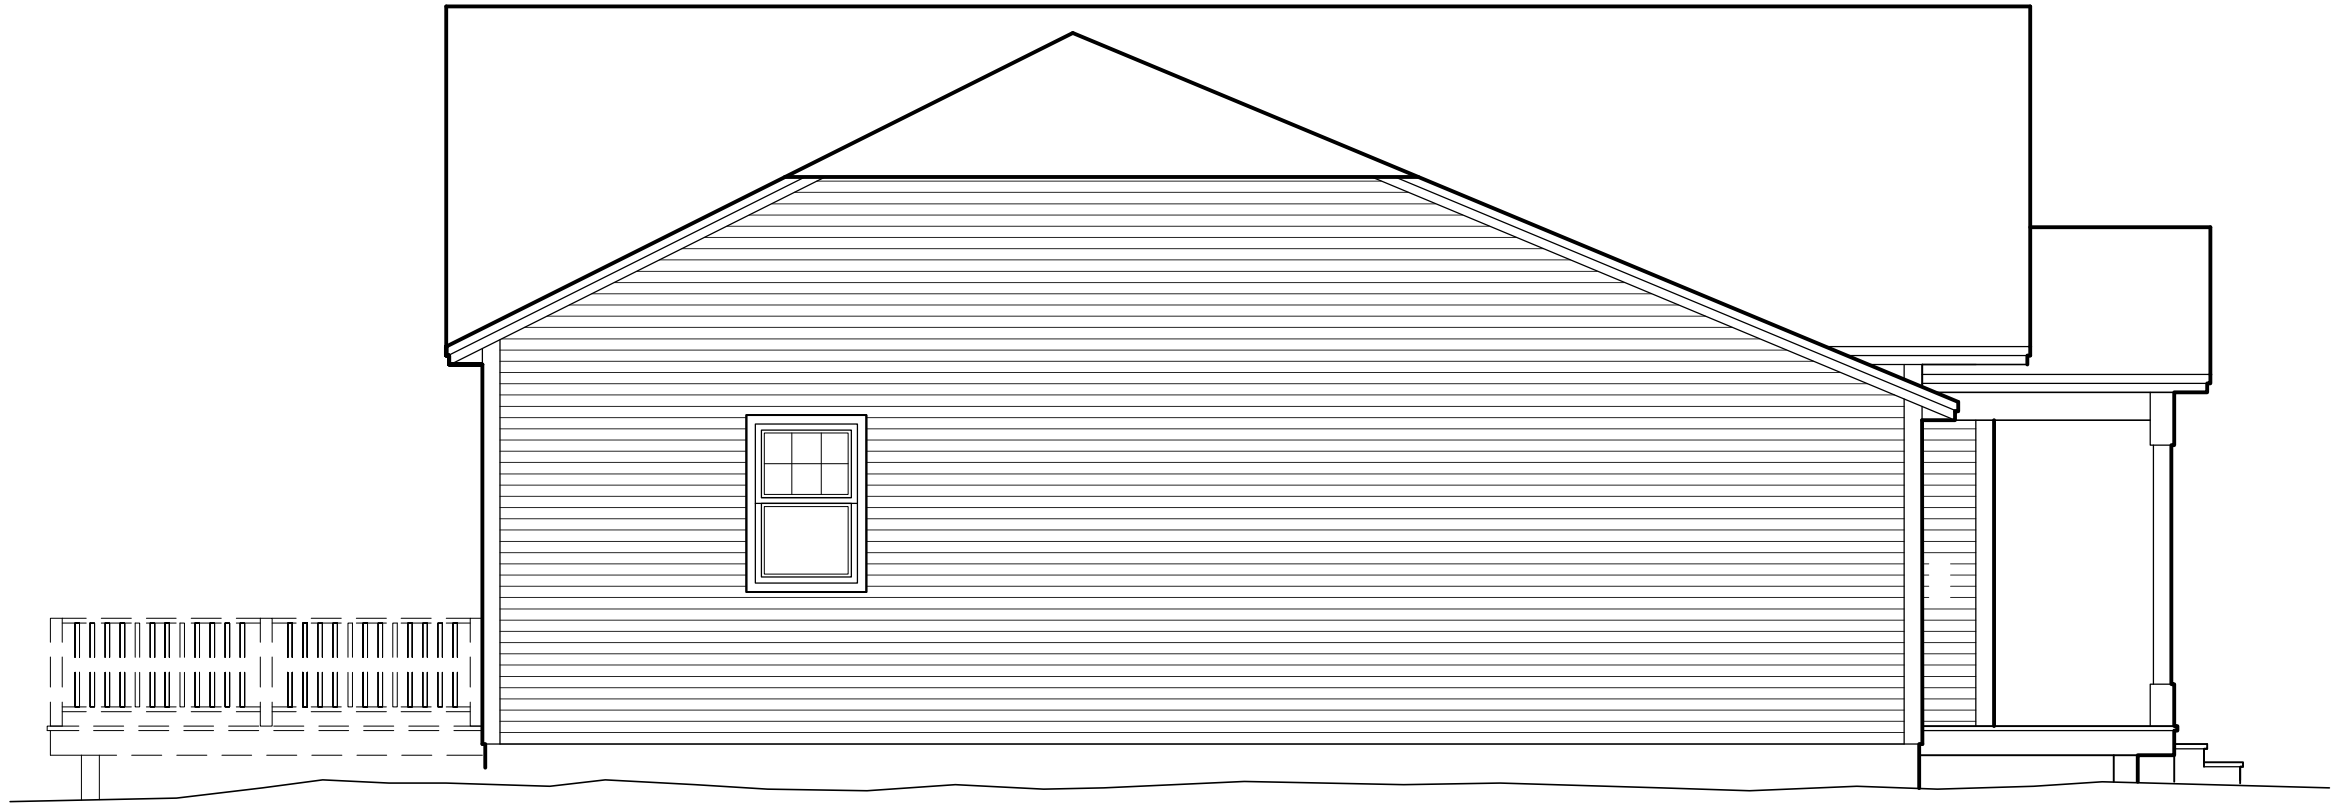

○ LEFT ELEVATION
SCALE: 3/16" = 1'-0"

OR 02

WENTWORTH

REV
03/17/21
04/16/21
05/31/21
06/04/21
06/07/21



1037 HINESBURG ROAD / SUITE A / S. BURLINGTON, VT 05403
SCALE: 3/16" = 1'-0" DATE: 03/16/21



○ REAR ELEVATION
SCALE: 3/16" = 1'-0"


OR 02

WENTWORTH

REV.
03/17/21
04/16/21
05/31/21
06/04/21
06/07/21



1037 HINESBURG ROAD / SUITE A / S. BURLINGTON, VT 05403
SCALE: 3/16" = 1'-0" DATE: 03/16/21

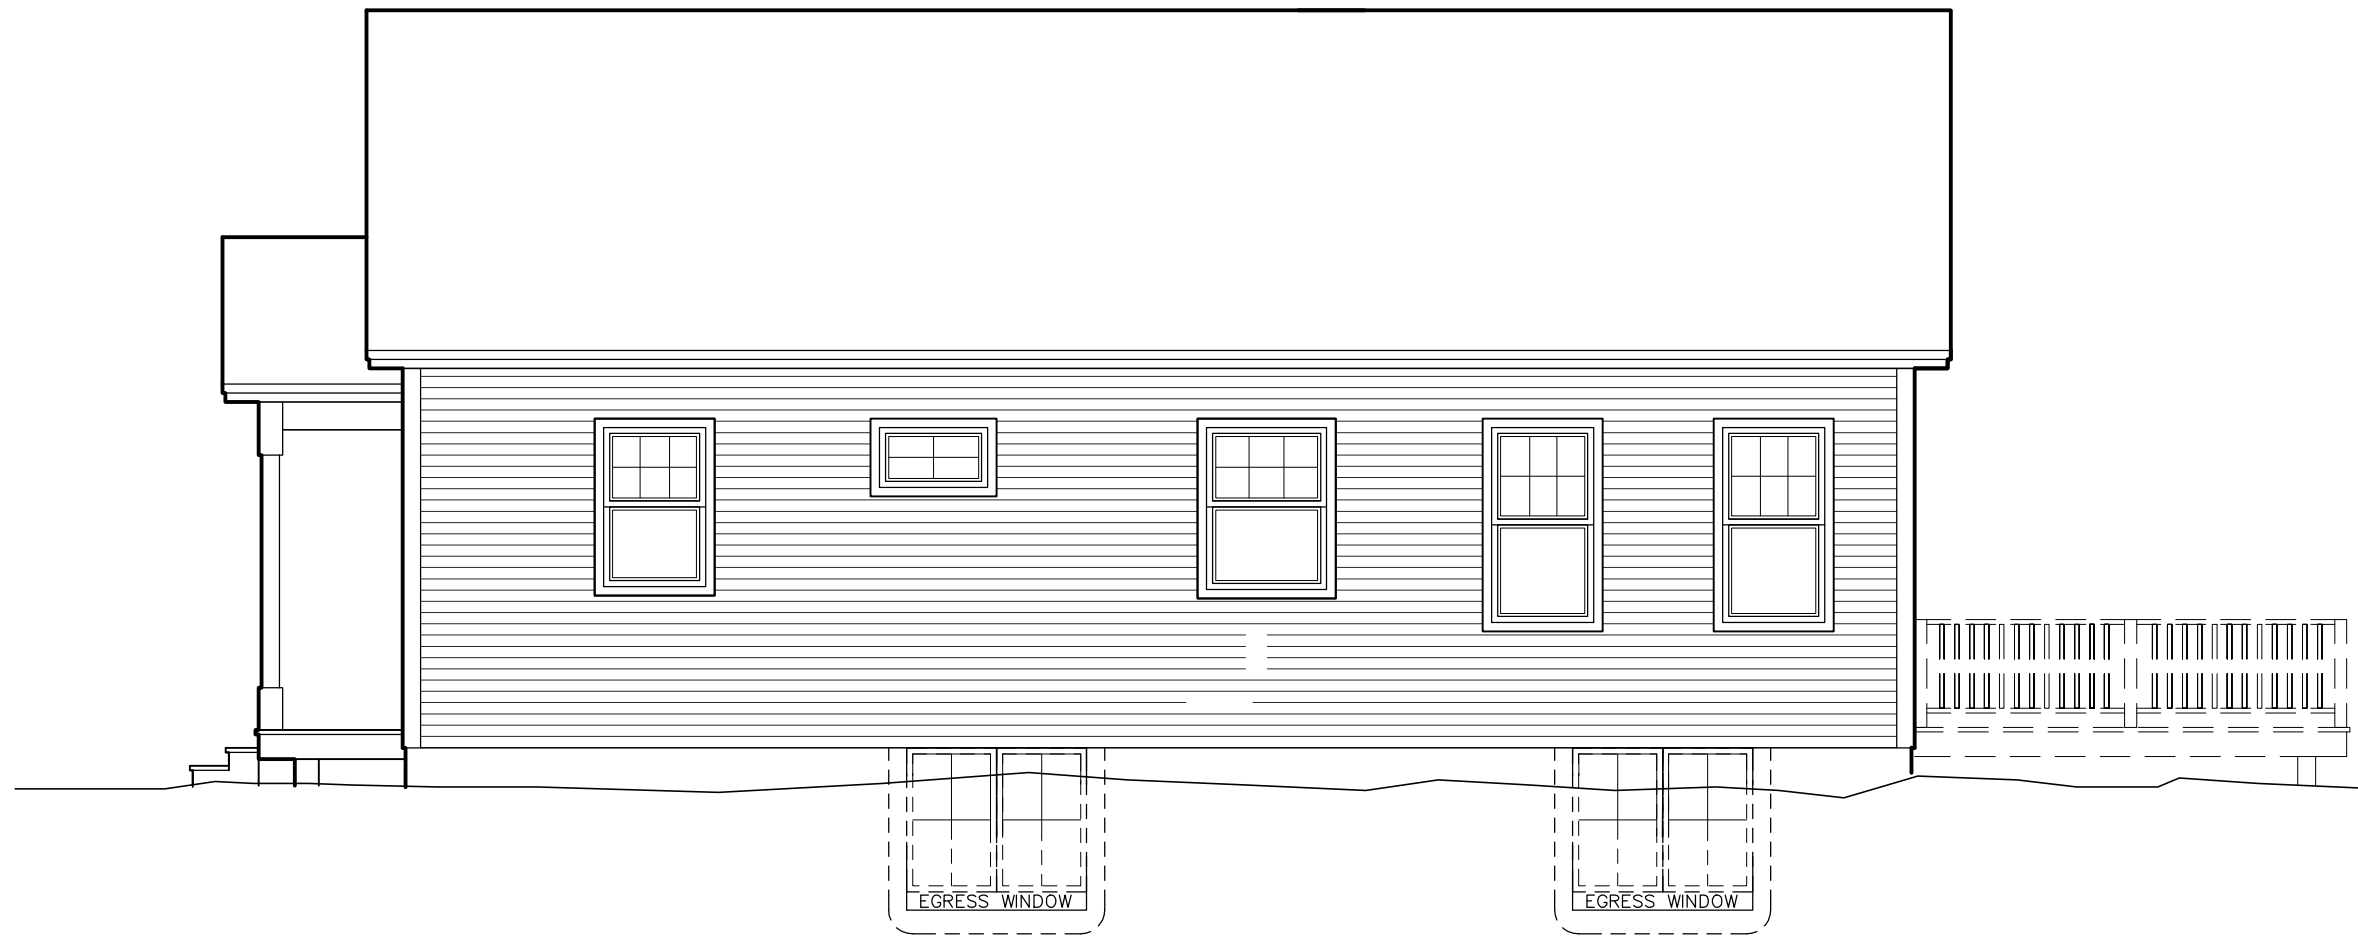

○ RIGHT ELEVATION
SCALE: 3/16" = 1'-0"

OR 02	
WENTWORTH	
REV.	
03/17/21	
04/16/21	
05/31/21	
06/04/21	
06/07/21	
	
1037 HINESBURG ROAD / SUITE A / S. BURLINGTON, VT 05403 SCALE: 3/16" = 1'-0" DATE: 03/16/21	
	6/7