



FRONT ELEVATION ○
SCALE: 3/16" = 1'-0"


DOGWOOD CIRCLE

KOUSA

REV.
03/31/25
04/10/25
04/14/25



1037 HINESBURG ROAD / SUITE A / S. BURLINGTON, VT 05403
SCALE: 3/16" = 1'-0" DATE: 03/12/25

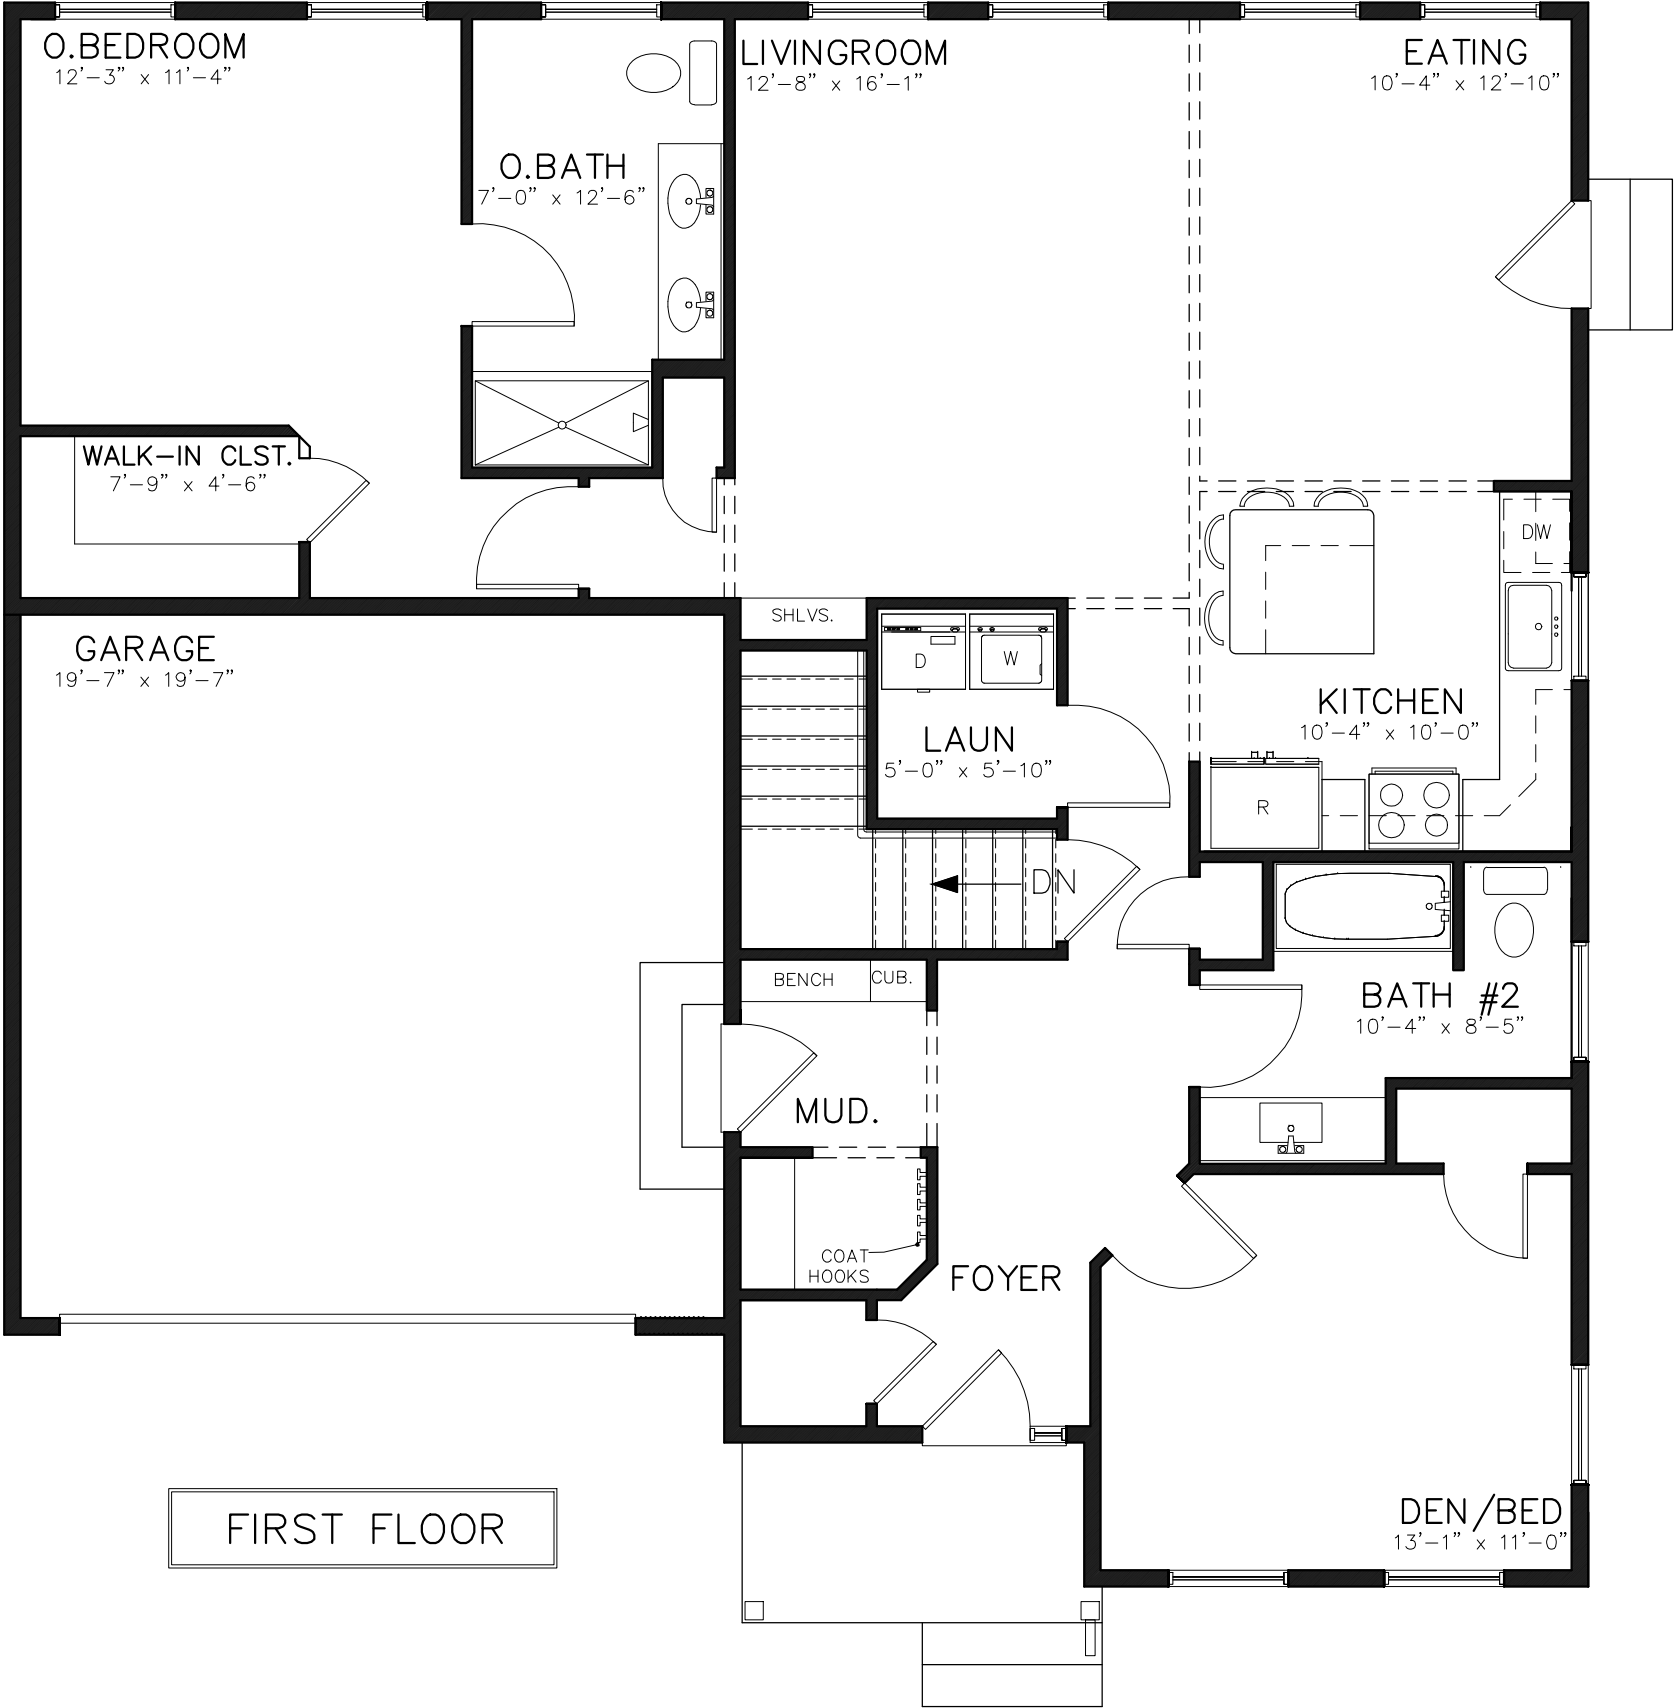

FIRST FLOOR

DOGWOOD CIRCLE

KOUSA

REV.

03/31/25

04/03/25

04/14/25

07/14/25

08/05/25


STERLING HOMES

1037 HINESBURG ROAD / SUITE A / S. BURLINGTON, VT 05403

SCALE: 3/16" = 1'-0" DATE: 03/12/25

2/7



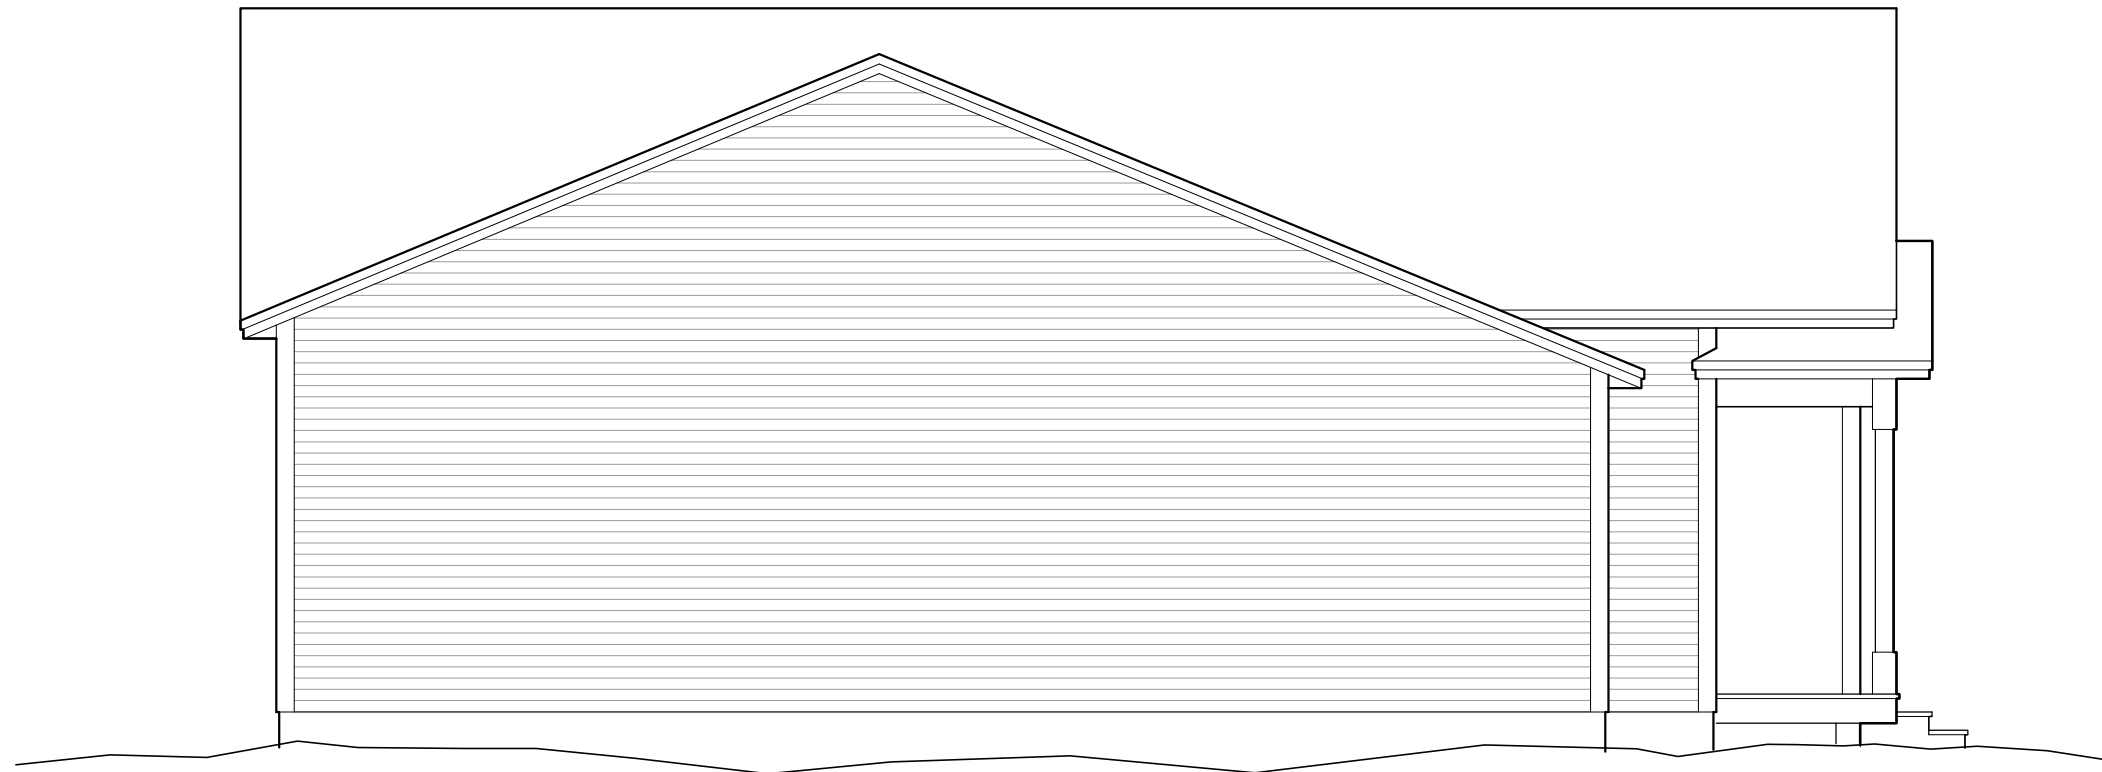

○ LEFT ELEVATION
SCALE: 3/16" = 1'-0"

DOGWOOD CIRCLE

KOUSA


REV.
03/31/25
04/14/25



1037 HINESBURG ROAD / SUITE A / S. BURLINGTON, VT 05403
SCALE: 3/16" = 1'-0" DATE: 03/12/25



DOGWOOD CIRCLE	
KOUSA	
REV.	 1037 HINESBURG ROAD / SUITE A / S. BURLINGTON, VT 05403 SCALE: 3/16" = 1'-0" DATE: 03/12/25
03/31/25	
04/14/25	

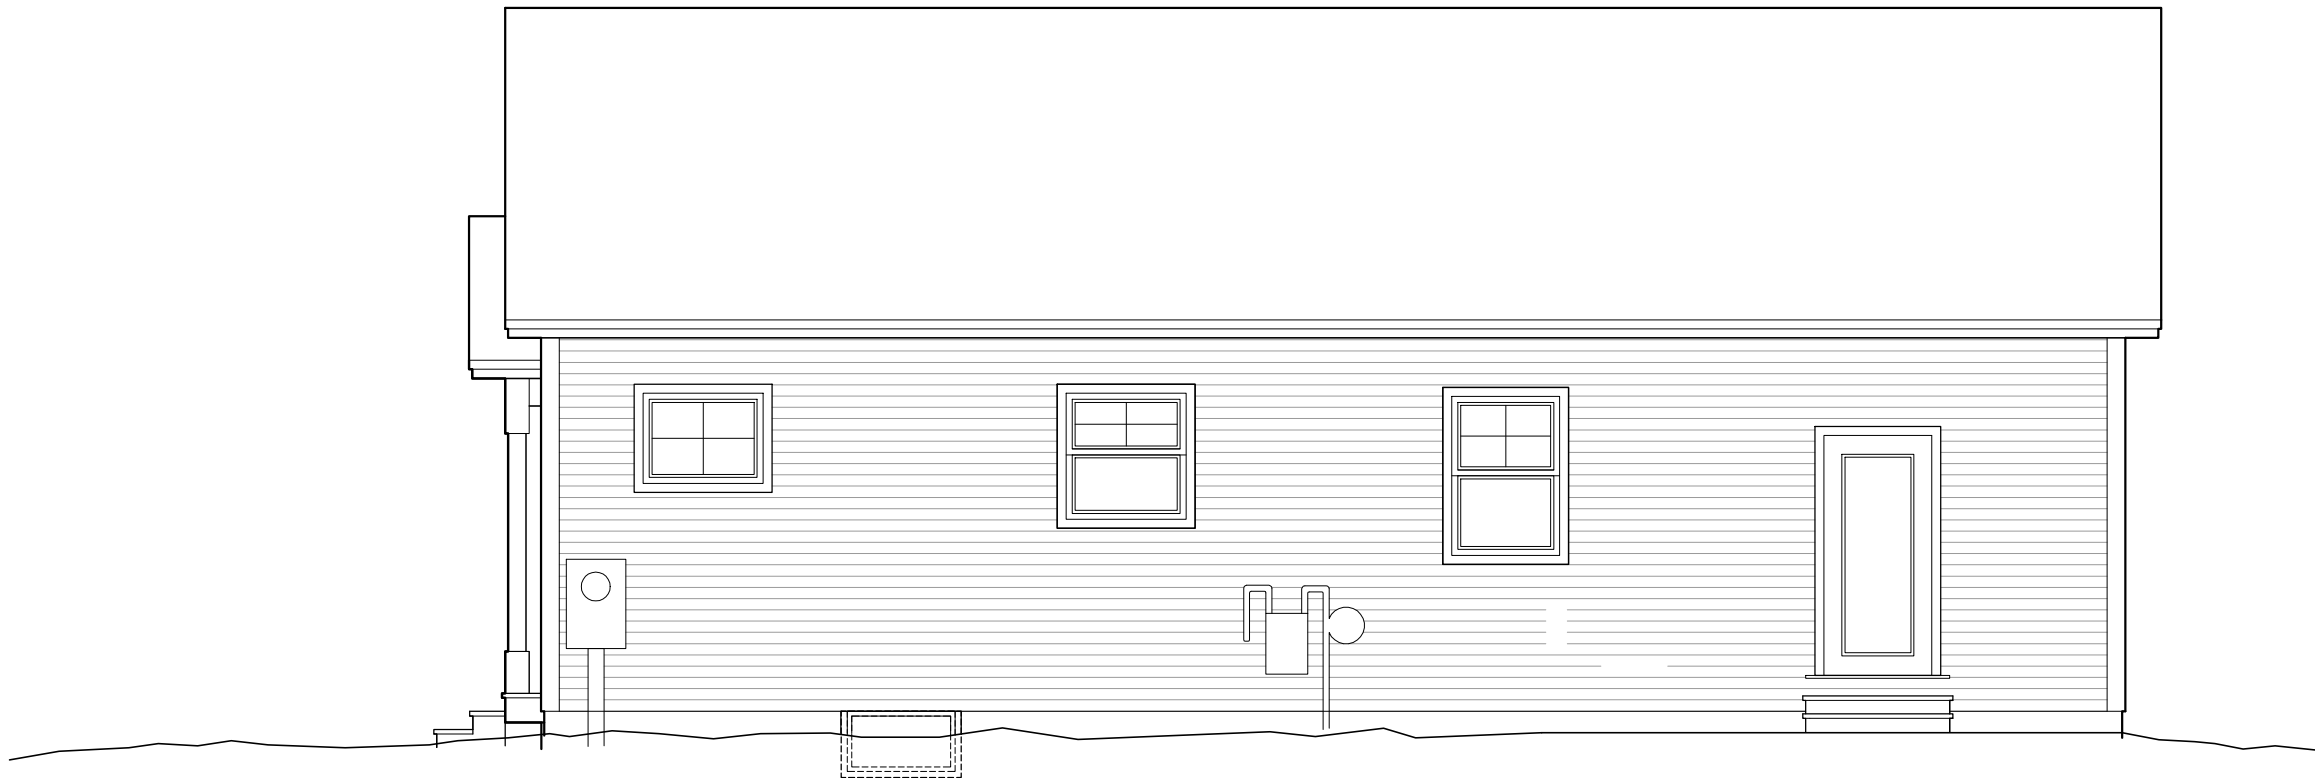

RIGHT ELEVATION
SCALE: 3/16" = 1'-0"

DOGWOOD CIRCLE

KOUSA

REV.
03/31/25
04/14/25



1037 HINESBURG ROAD / SUITE A / S. BURLINGTON, VT 05403
SCALE: 3/16" = 1'-0" DATE: 03/12/25

7/7