


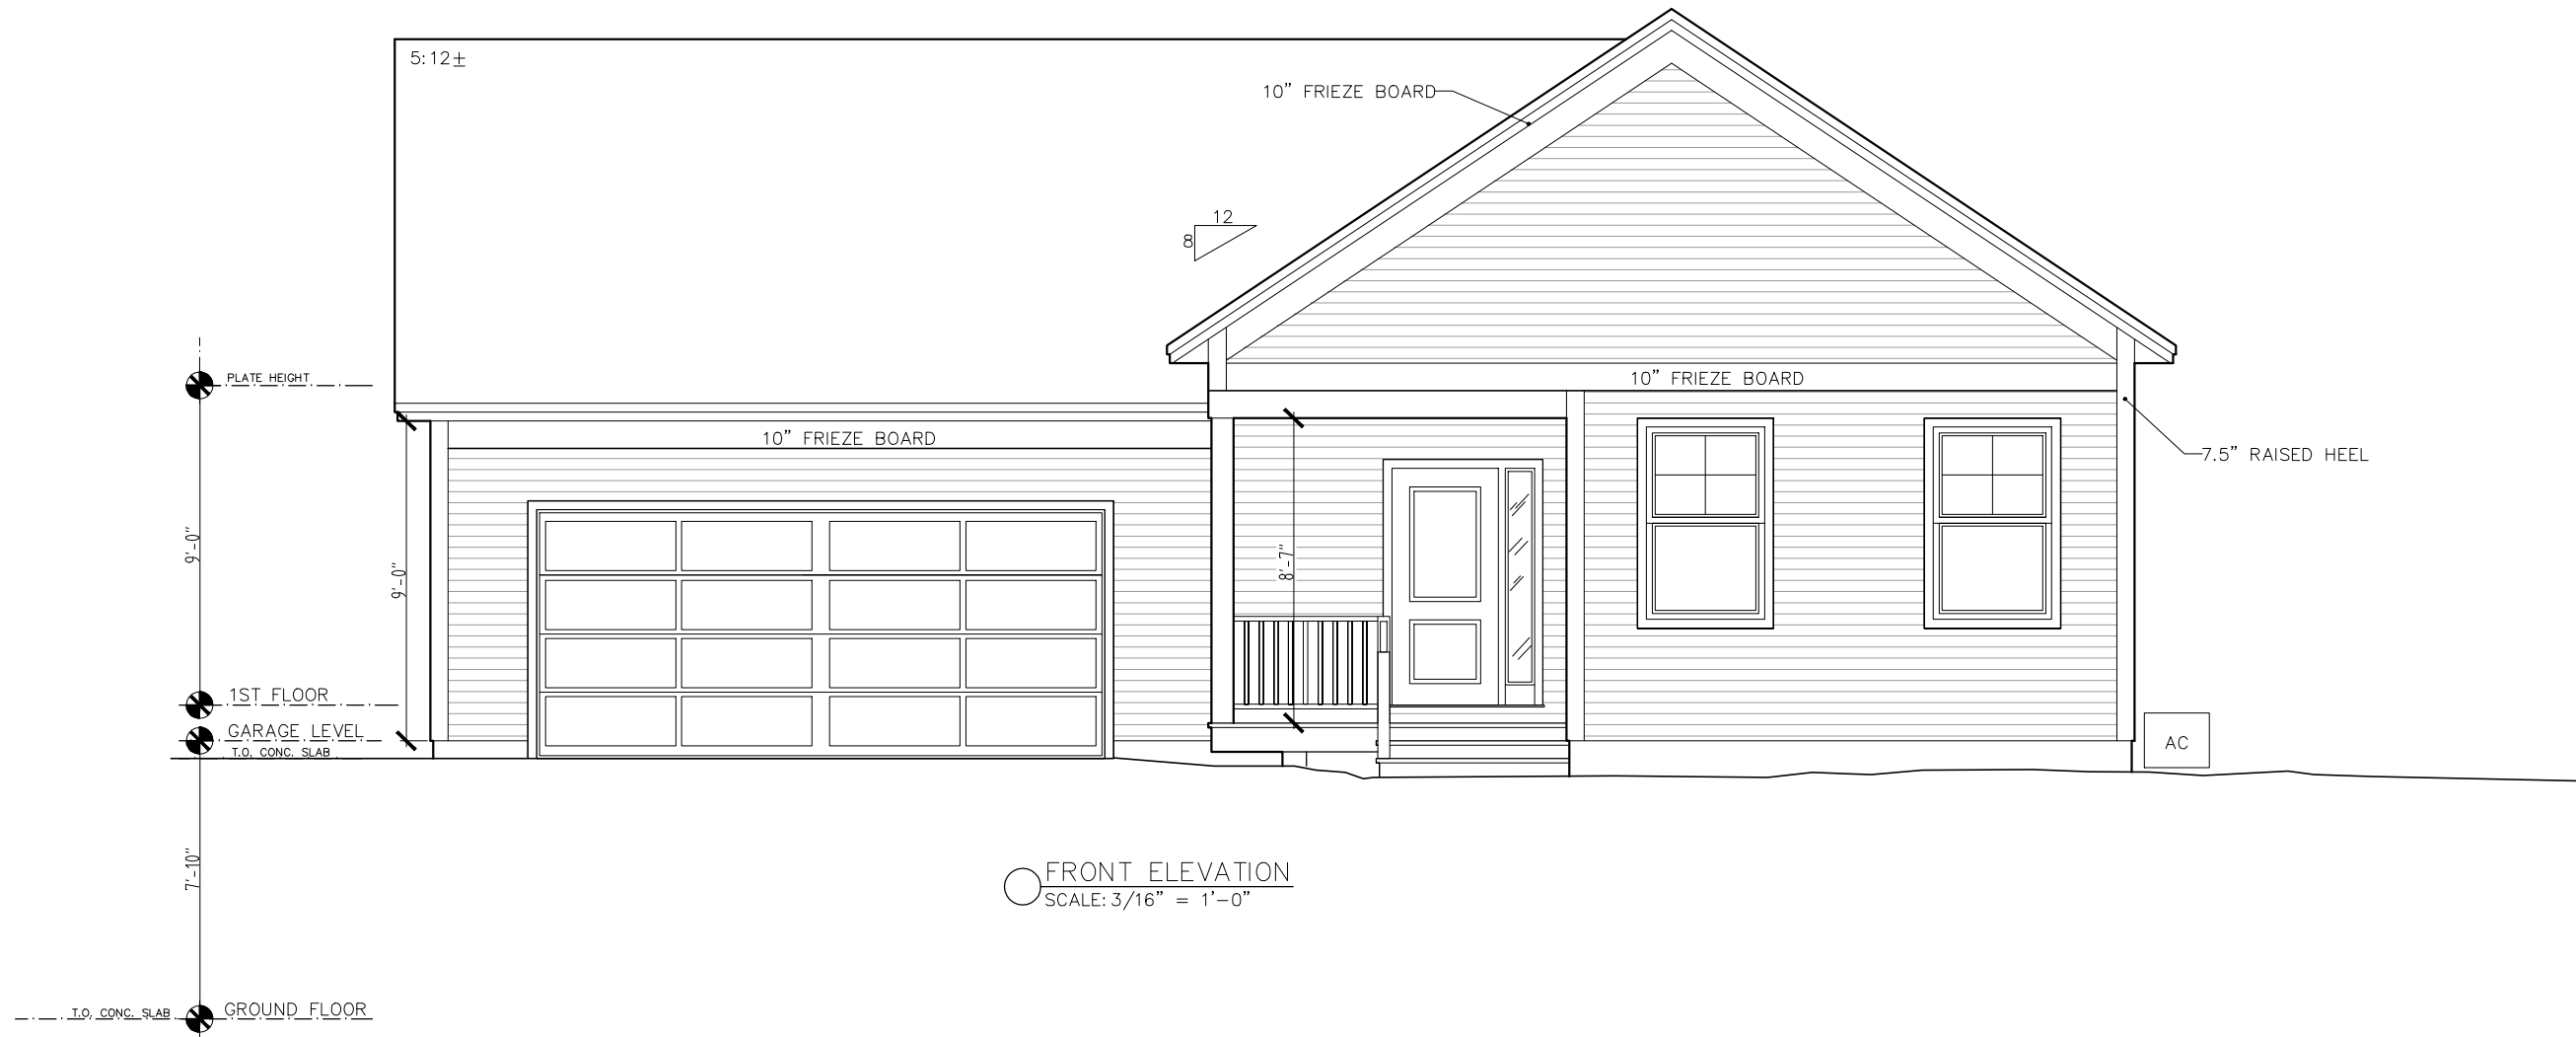

DOGWOOD CIRCLE


DWC#05-WELCHII-A

REV.
06/12/25
07/16/25
07/23/25
07/30/25
08/01/25

**STERLING
HOMES**

1037 HINESBURG ROAD / SUITE A / S. BURLINGTON, VT 05403
SCALE: 3/16" = 1'-0" DATE: 03/05/25

1/7

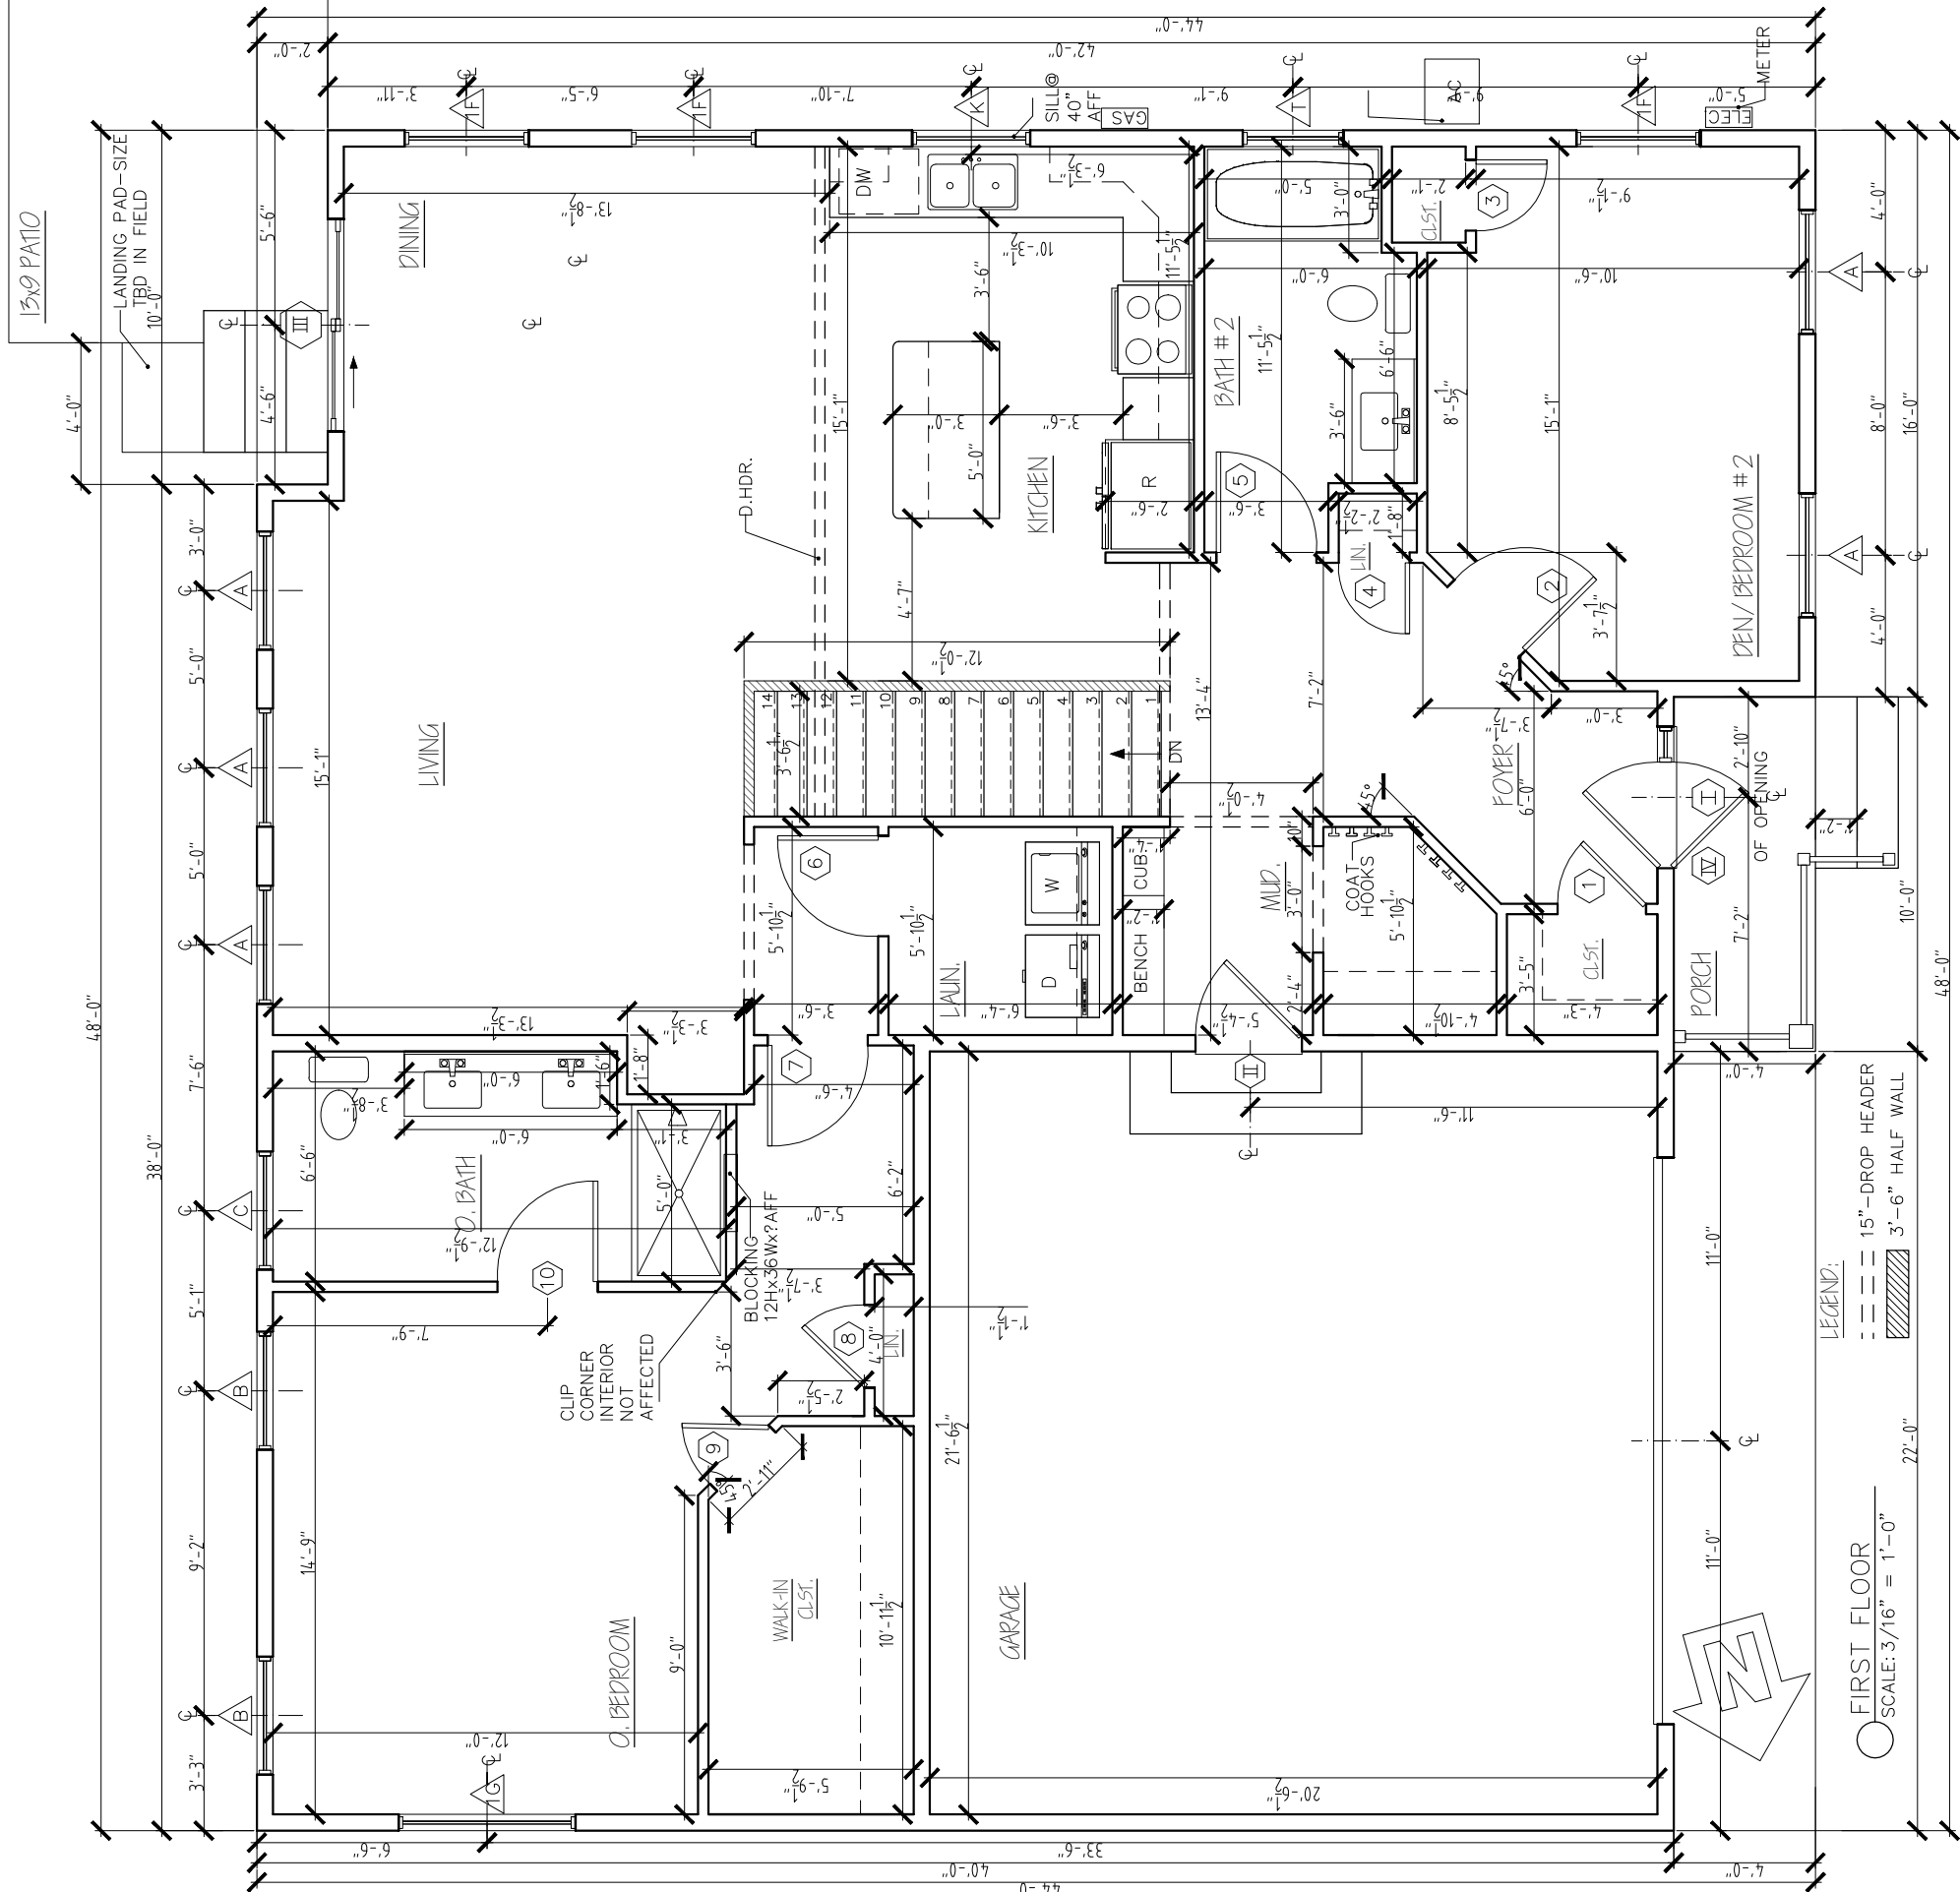

○ FIRST FLOOR
SCALE: 3/16" = 1'-0"

LEGEND:

- 15"-DROP HEADER
- 3'-6" HALF WALL


DOGWOOD CIRCLE

DWC#05-WELCHII-A



REV.	
06/12/25	
07/11/25	
07/14/25	
07/16/25	
07/23/25	
07/30/25	
08/04/25	
09/25/25	

1037 HINESBURG ROAD / SUITE A / S. BURLINGTON, VT 05403
SCALE: 3/16" = 1'-0" DATE: 03/04/25

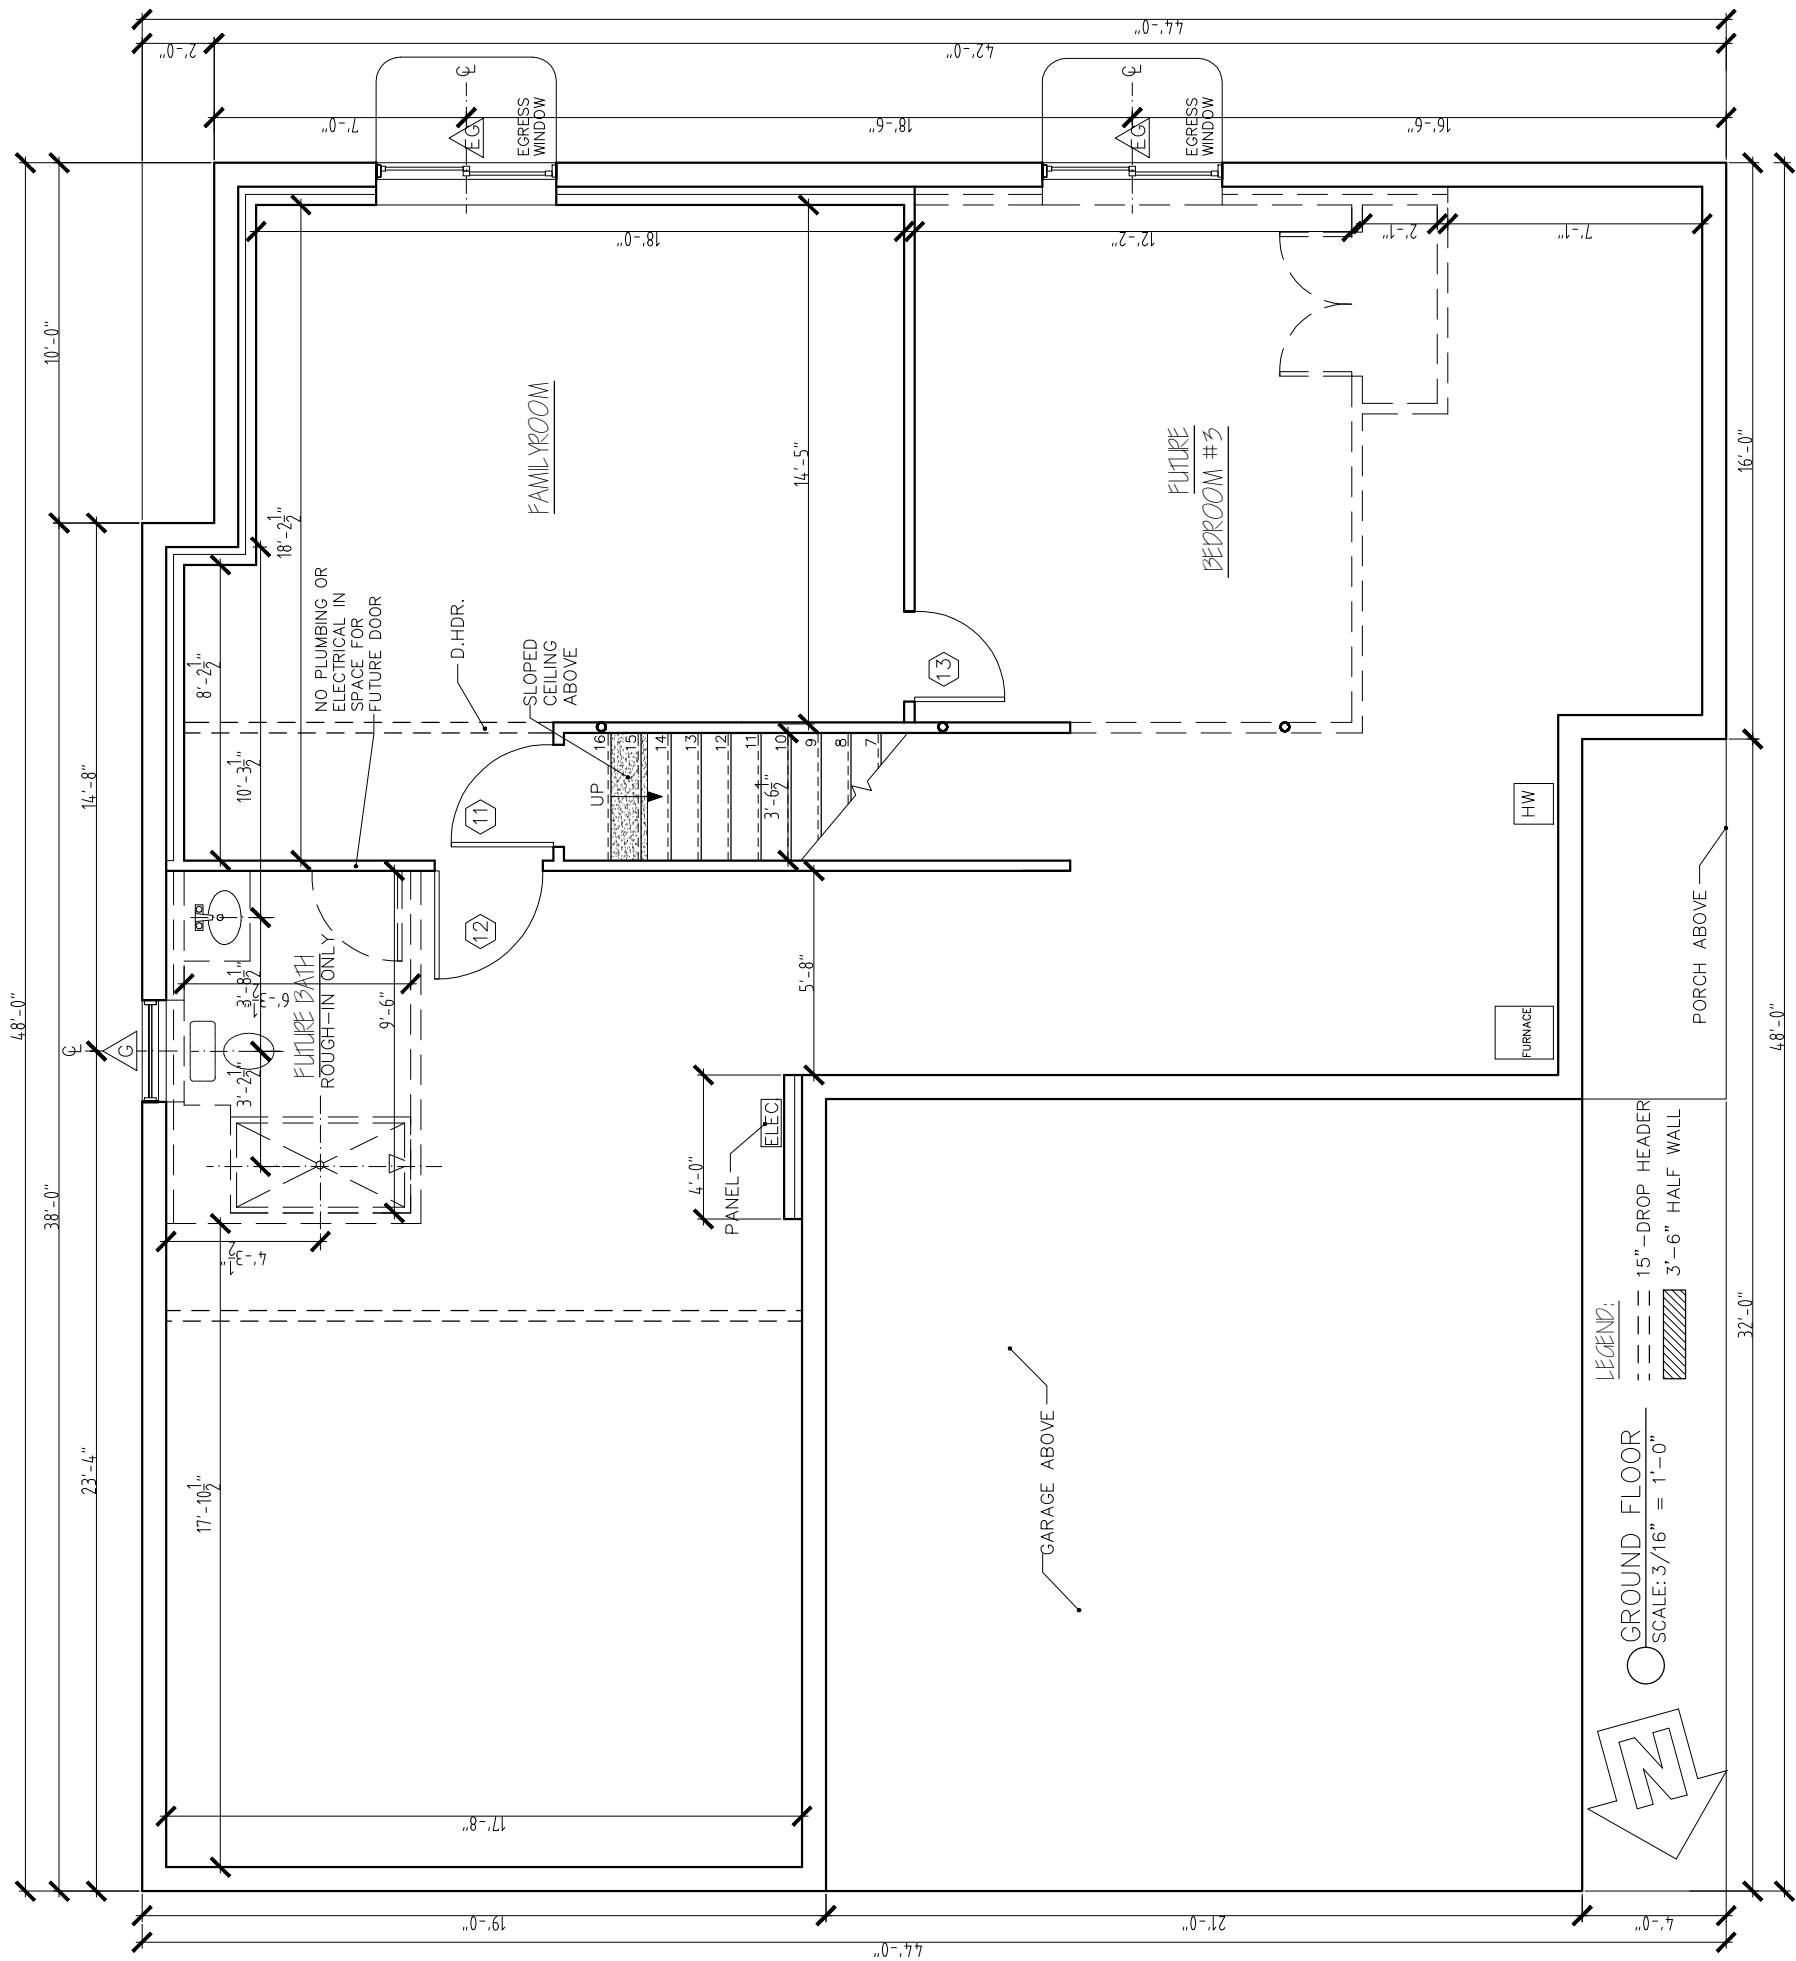

DOGWOOD CIRCLE

DWC#05-WELCHII-A

REV.	
06/12/25	
06/17/25	
06/30/25	
07/23/25	
07/30/25	
08/28/25	

**STERLING**
HOMES

1037 HINESBURG ROAD / SUITE A / S. BURLINGTON, VT 05403
SCALE: 3/16" = 1'-0" DATE: 03/04/25

3

7



REAR ELEVATION
SCALE: 3/16" = 1'-0"

DOGWOOD CIRCLE

DWC#05-WELCHII-A


REV.	
06/12/25	
07/11/25	
07/30/25	
08/01/25	



STERLING
HOMES

1037 HINESBURG ROAD / SUITE A / S. BURLINGTON, VT 05403
SCALE: 3/16" = 1'-0" DATE: 03/05/25

7/7

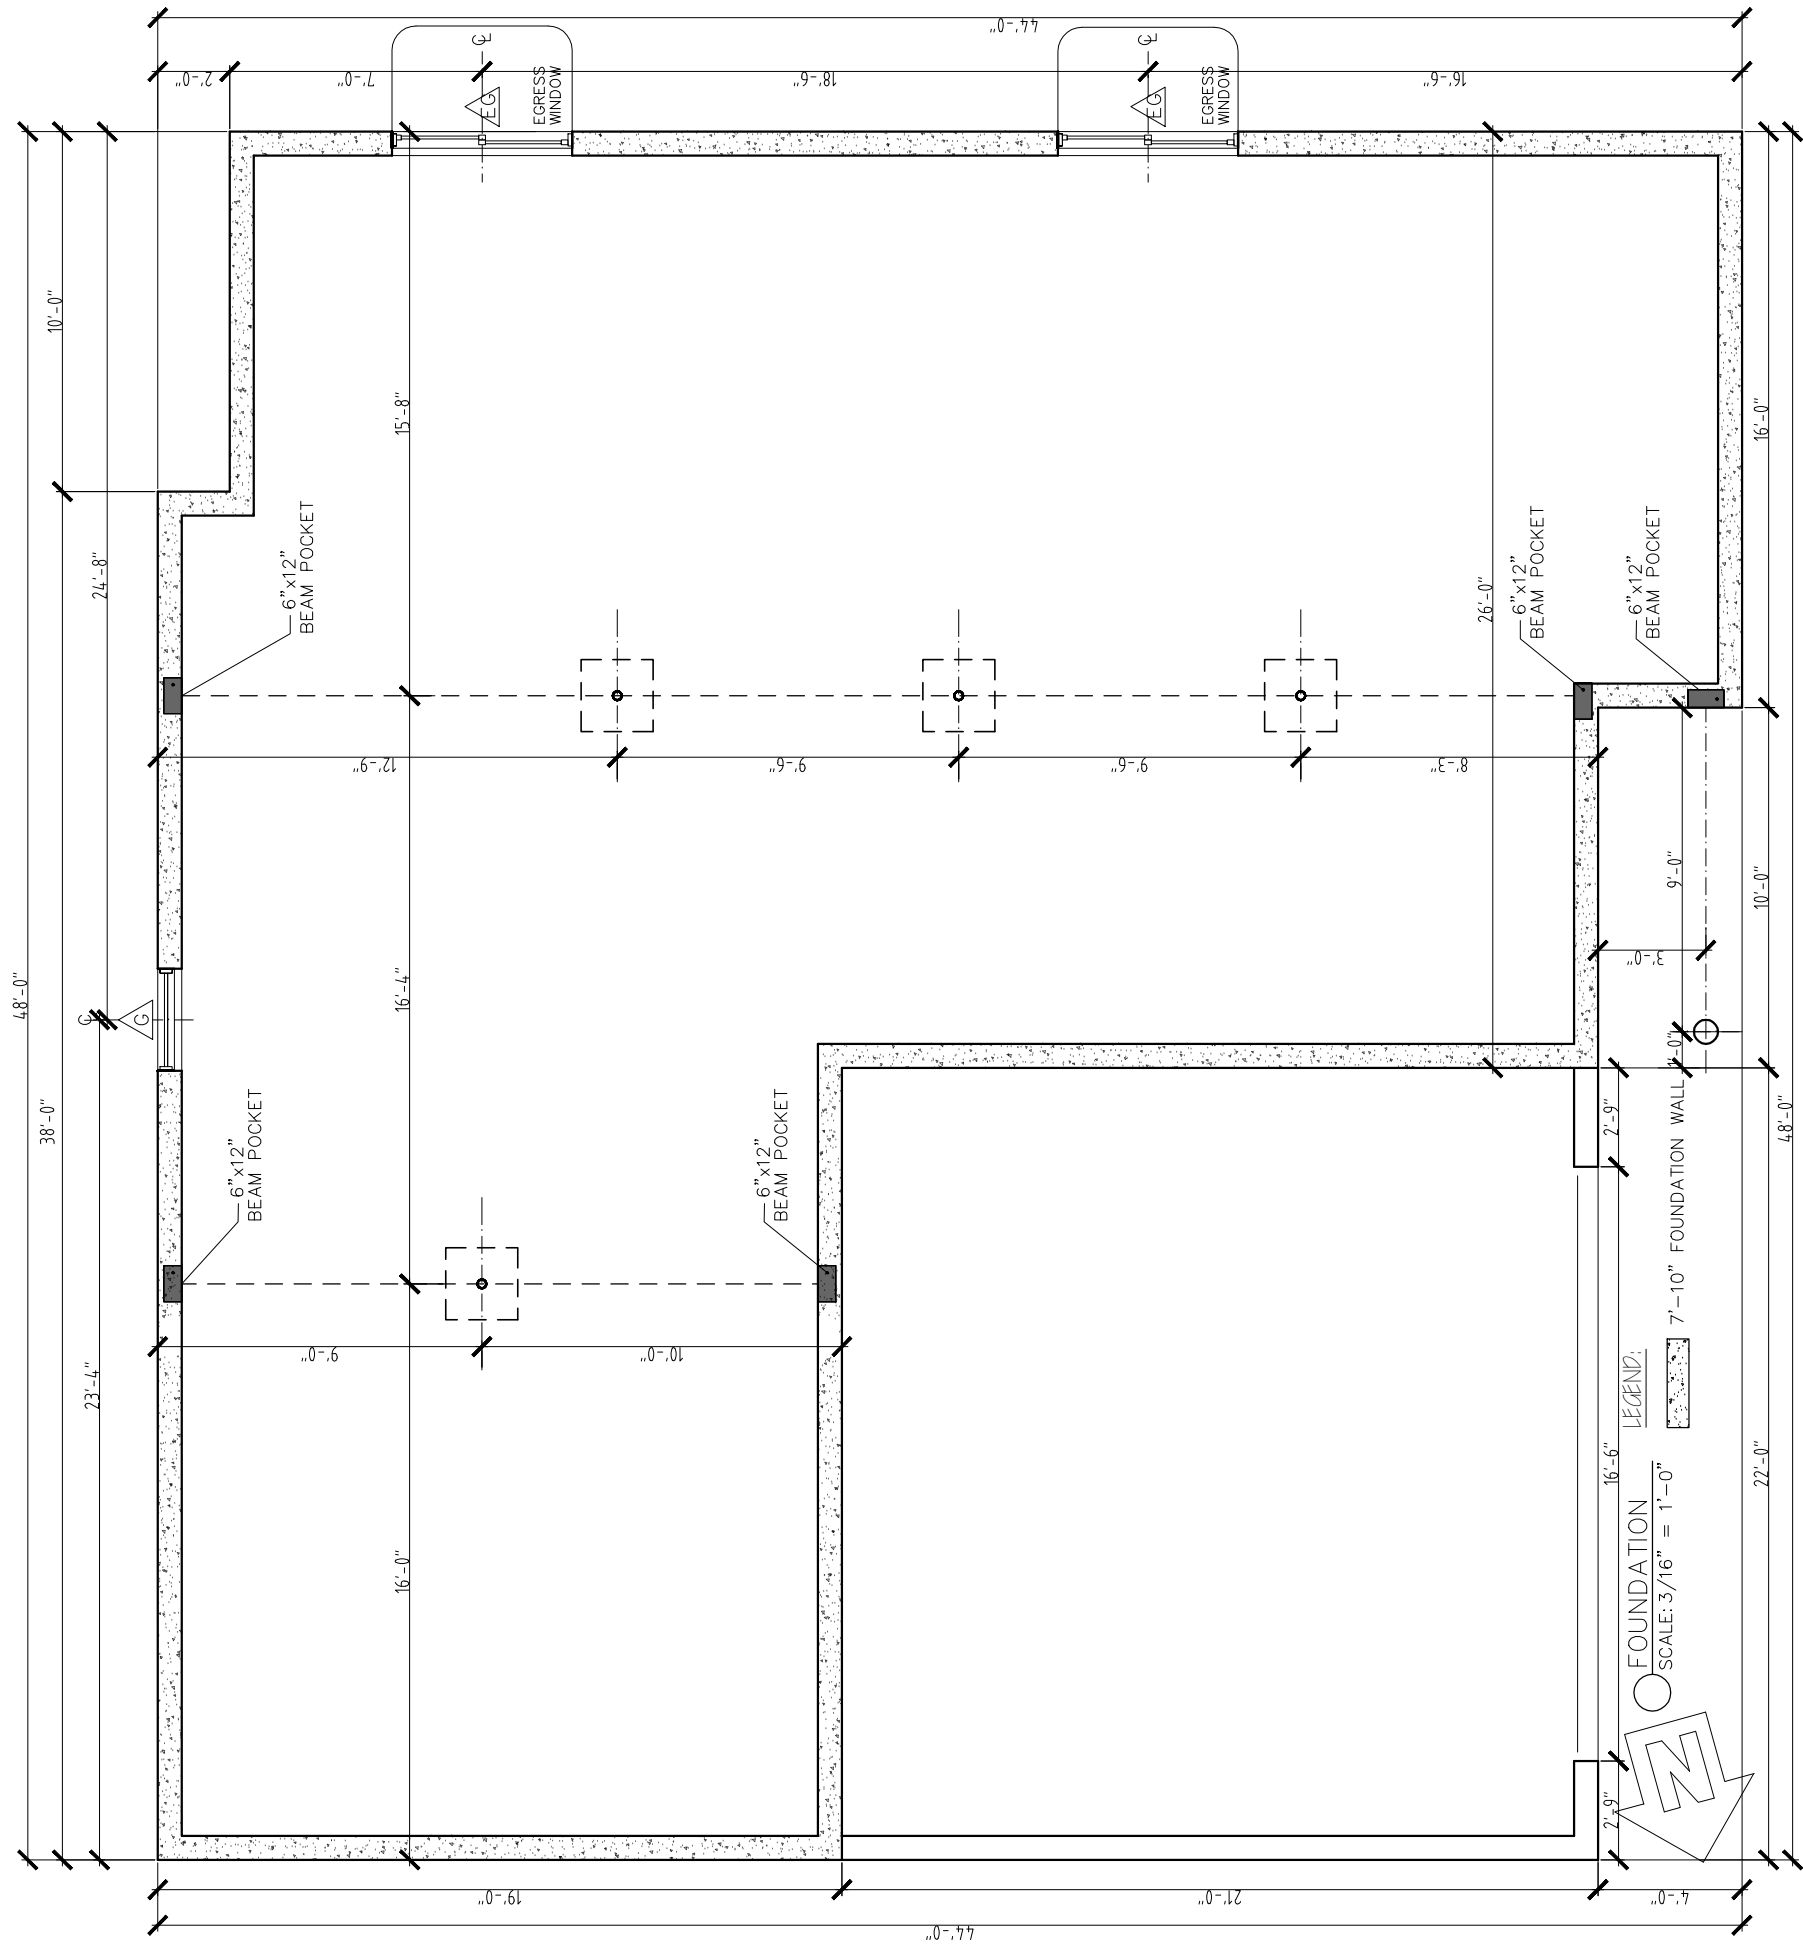

DOGWOOD CIRCLE

WELCHII-A

REV.
06/11/25
07/30/25

STERLING
HOMES

1037 HINESBURG ROAD / SUITE A / S. BURLINGTON, VT 05403
SCALE: 3/16" = 1'-0" DATE: 03/04/25

4

7